


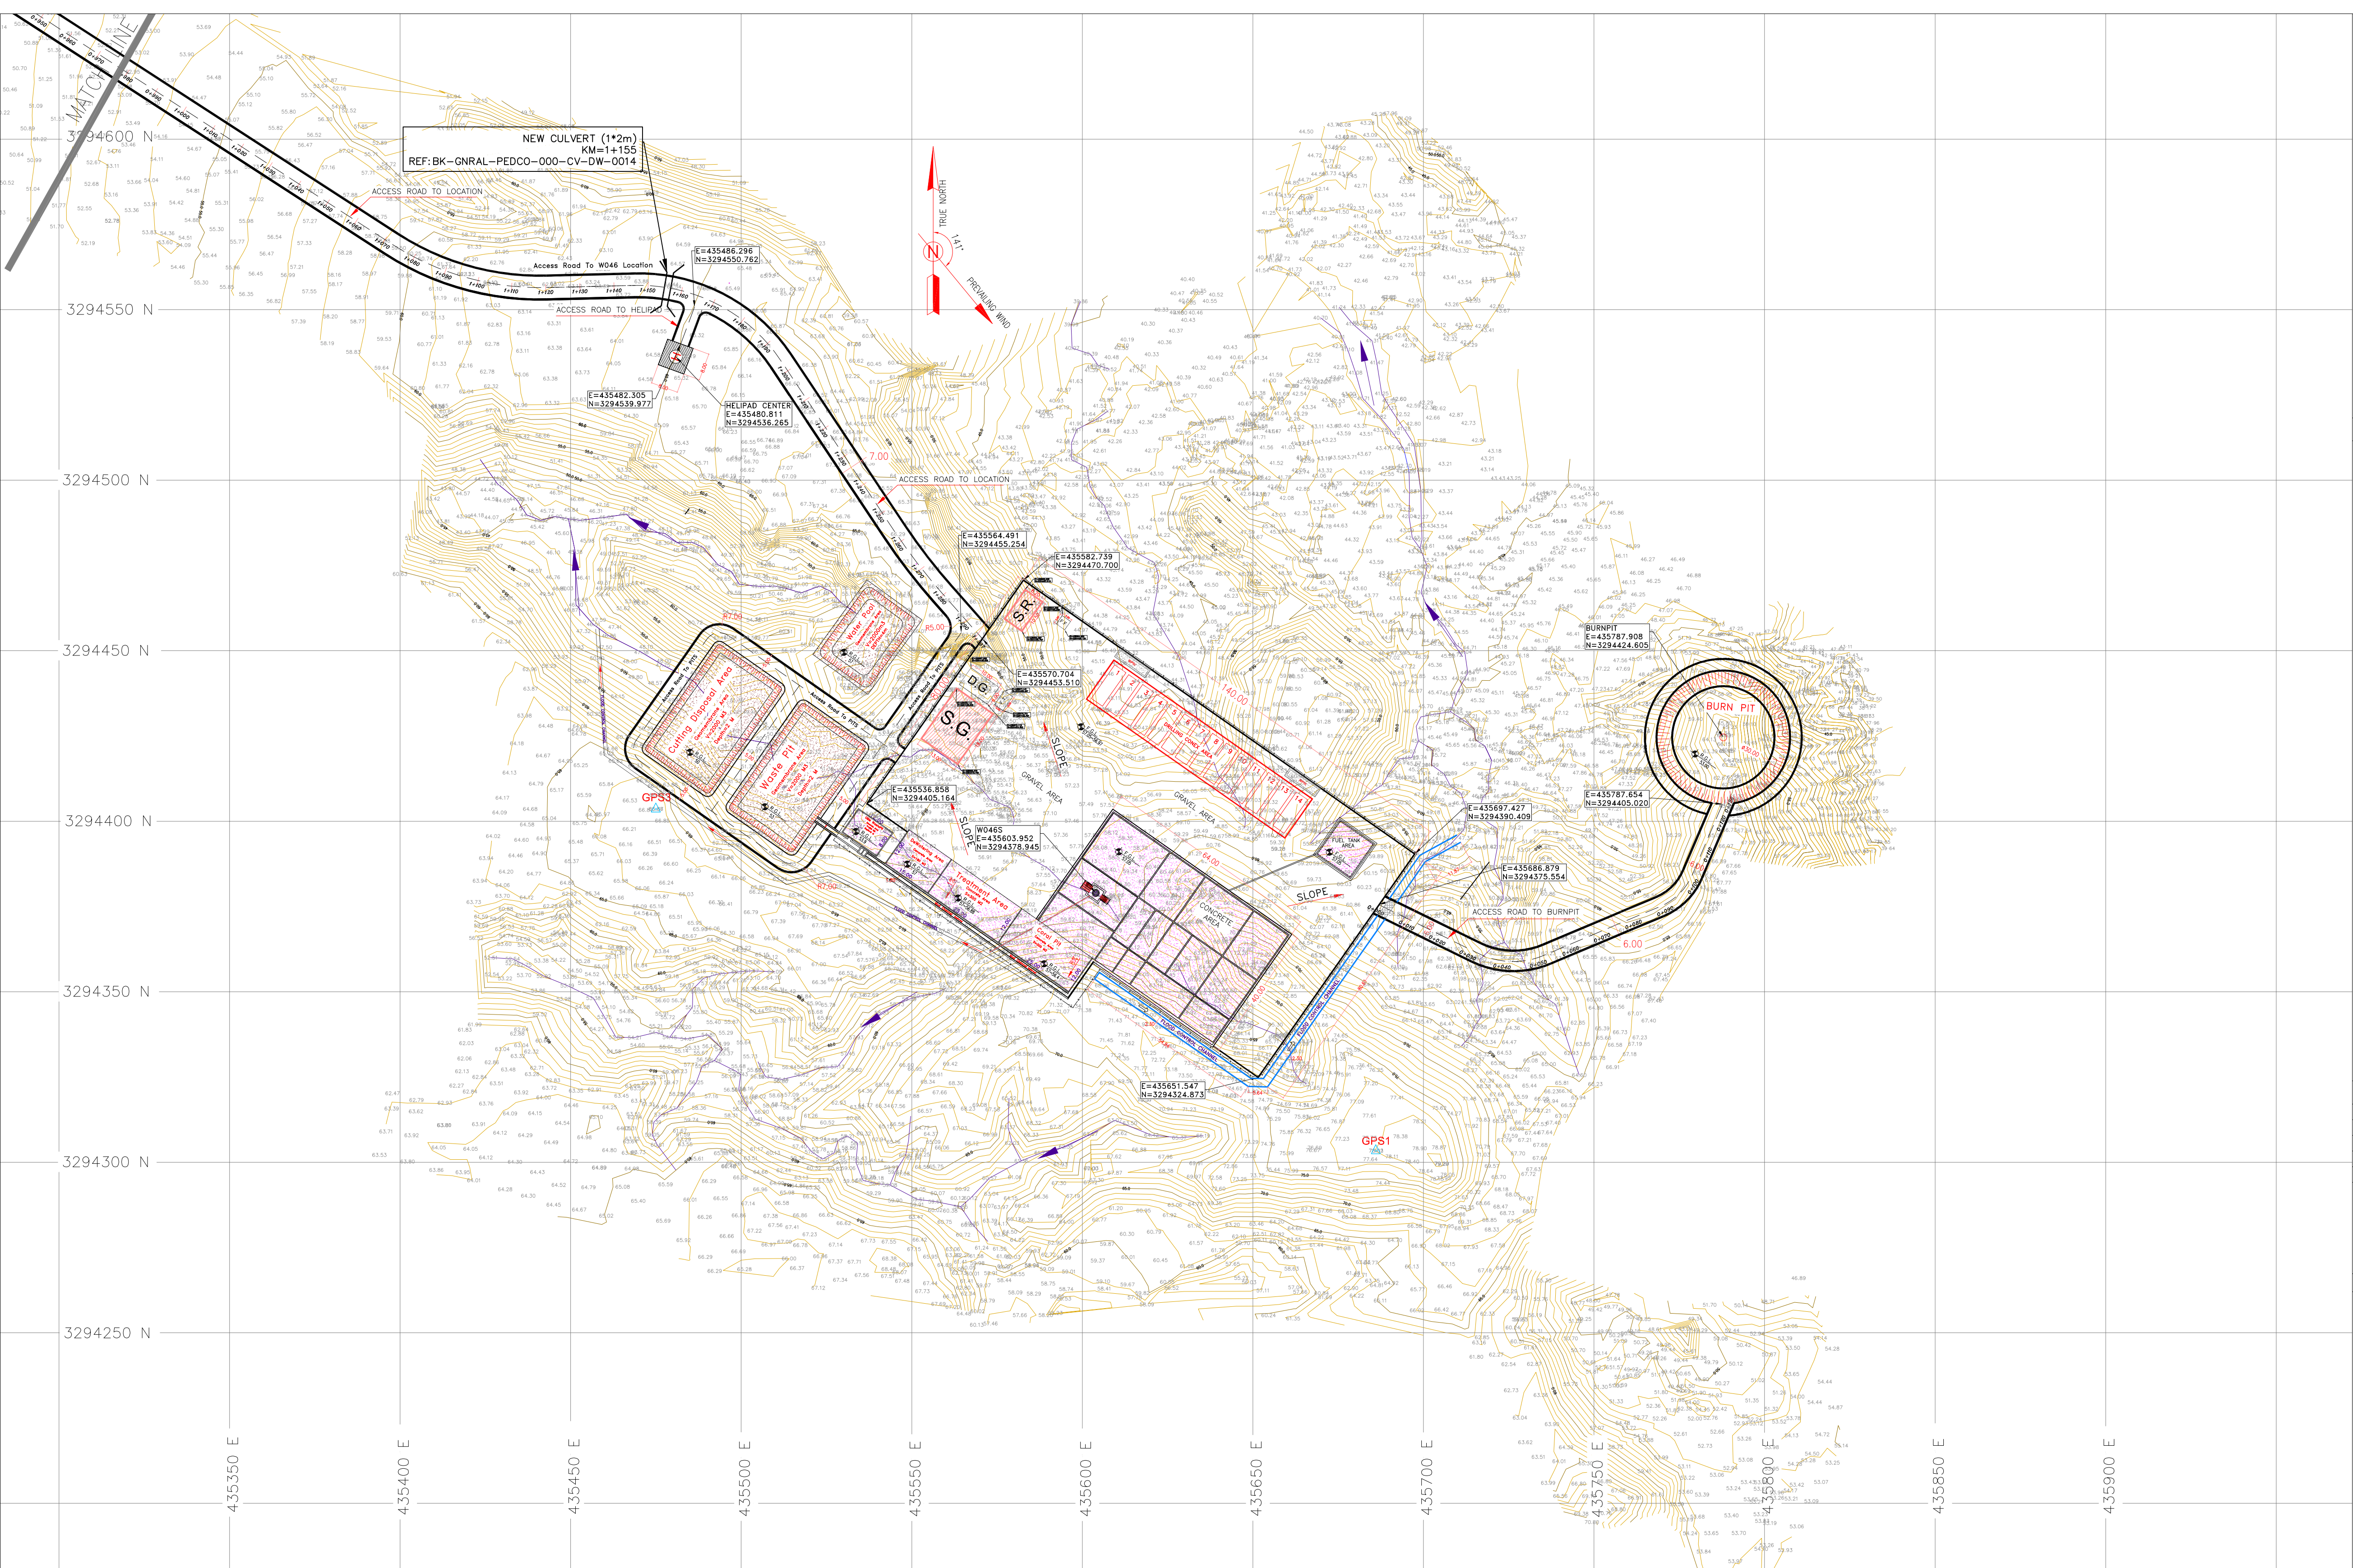

NOTES

1- ALL COORDINATES AND ELEVATIONS ARE IN METER.




2- ALL DRAWINGS SHALL BE CHECKED BY CONTRACTOR WITH RELATIVE DRAWINGS BEFORE CONSTRUCTION.

3-GEODETIC PARAMETERS FOR COORDINATES ARE AS BELOW:
HORIZONTAL COORDINATE SYSTEM: WGS84/UTM ZONE 39
ELLIPSOID : WORLD GEODETIC SYSTEM 1984 (WGS84)
MAP PROJECTION: UNIVERSAL TRANSVERSE MERCATOR (UTM)
VERTICAL DATUM: MEAN SEA LEVEL

4-THE SUITABLE MATERIAL FOR FILLING SHALL BE COLLECTED BASED ON TO THE BELOW RULES:
- PROJECT GEOTECHNICAL INVESTIGATION REPORT, BORROW MATERIALS AND SPECIFICATION STUDY PART.
- "GENERAL SPECIFICATION FOR ROAD" NO. 101, SECTION 207, IRAN PLANNING AND BUDGET ORGANIZATION.
- PROJECT GENERAL SPECIFICATION "SPECIFICATION FOR EARTH WORK" DOCUMENT NUMBER "BK-GNRL-PEDCO-000-CV-SP-0004".
- GEOTECHNICAL REPORTS AND CLIENT'S SITE SUPERVISORY BODY RECOMMENDATIONS AND APPROVALS.


5-BEFORE ANY EARTH WORK ACTIVITIES (CUT OR FILL), TOP SOIL SHALL BE REMOVED AS GEOTECHNICAL RECOMMENDATION

6-THE WASTE PIT SHALL BE COVERED WITH A LAYER OF GEOTEXTILE(ONE LAYER, MIN 600 KG/M2/) AND GEOMEMBRANE (MIN 1.5 MM THICKNESS, 7 M WIDTH) BASED ON CIVIL DESIGN SPECIFICATION DOCUMENTS. THE COVER SHALL EXTEND BEYOND THE OUTER EDGES OF THE PIT TO COVER AND ENTIRELY ENCAPSULATE THE PIT AND SHALL BE SLOPED TO PROVIDE SURFACE DRAINAGE AWAY FROM THE PIT.

   LEGEND			
	Existing GRAVEL ROAD		CHANNEL
	New GRAVEL ROAD		RIVER
	ASPHALT ROAD		WATER COURSE
	STAIR		CONTOURS
	TRENCH		SPOT HEIGHT
	FENCE	99,27	BENCH MARK
	BURNING PIT LINE		WATER LINE
	WATER LINE		BUILDING
	BUILDING		CULVERT
	CONCRETE AREA		WELL LOCATION
	SEPTIC		WELL
	MANHOLE		BURNPIT
	POLE		SITE (LOCATION)
	HELIPAD		DRILLING CONEX AREA
	GEOMEMBRANE AREA		

REFERENCE DRAWING		DRG. No.
Civil and Structural drawings — W046S		BK-W046S-PEDCO-110-CV-PY-0002
Rough Grading Plans — W046S		BK-W046S-PEDCO-110-CV-DW-0001
Plot Plan Drawing — W046S		BK-W046S-PEDCO-110-PY-DW-0001
Standard Drawing For Fence & Gate Details		BK-GNRL-PEDCO-000-CV-DW-0009


ABBREVIATIONS	
F.T.	FUEL TANK
S.R.	SECURITY ROOM
S.G.	SWITCH GEAR
F.F.	FIRE FIGHTING SHELTER
D.G.	DIESEL GENERATOR SHELTER

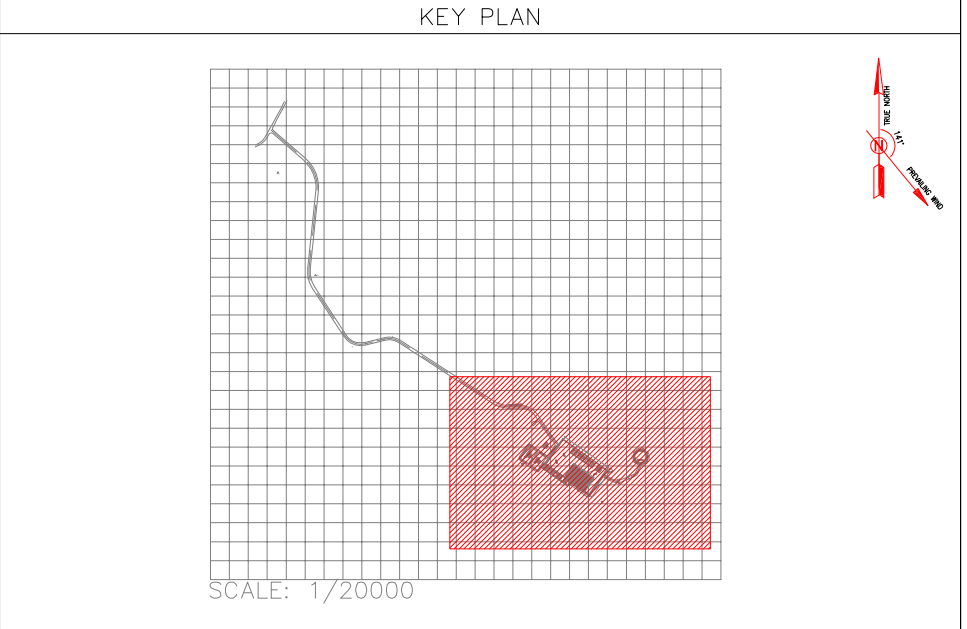

Coordinate of Bench Marks (UTM)			
Points	Northing (m)	Easting (m)	Elevation (m)
BM48	435082.354	3294748.888	41.668
GPS3	435475.560	3294403.536	66.866
GPS1	435686.115	3294303.397	78.025

TOTALLY REVISED

D01		SEP.2022	IFA	R.BERLOUIE	M.FAKHARIAN	M.MEHRSHAD	** **	REV.	DESCRIPTION		BY	DATE	BY	DATE
D00		MAY.2022	IFC	R.BERLOUIE	M.FAKHARIAN	M.MEHRSHAD	** **				CHECKED		REV. APPR.	
REV.		DATE	P.O.I.S	PREP.	CHK.	APP.	AUT.	احمل و کلیه نسخ این نقشه و حق اقتباس متعلق به شرکت ملی مناطق نفت خیز جنوب میباشد.						
PROJECT NAME:								BINAK OILFIELD DEVELOPMENT/SUB-SURFACE WORK PACKAGES W046S WELLHEAD FACILITIES						
PROJECT NO.:				971020				 THE ORIGINAL AND ALL COPIES OF THIS DRAWING TOGETHER WITH THE COPYRIGHT THEREIN ARE THE SOLE PROPERTY OF N.I.S.O.C./ FIELDS						
EPC CONTRACTOR:				EPD/EPC CONTRACTOR (GC):										
 HIRGAN ENERGY – DESIGN & INSPECTION COMPANIES				 PETROIRAN DEVELOPMENT COMPANY										
				PEDCO										
DRAWING TITLE:								BINAK OILFIELD DEVELOPMENT SUB-SURFACE WORK PACKAGES W046S WELLHEAD FACILITIES						
General Civil Layout – W046 (Location Map)								NO CONSTRUCTION PERMITTED UNLESS DRAWING APPROVED						
APPROVED FOR CONSTRUCTION								BY:		DATE:				
SCALE	SIZE	DRAWING NO.			SHEET NO.	REV.	BUDGET REF.	LOCATION	SIZE	CLASS	SERIAL NO.	SHEET	REVISION	
1:1000	A1	BK-W046S-PEDCO-110-CV-PY-0001			1 OF 4	D01	053-073-9184	F	4	A	707653	1	D01	

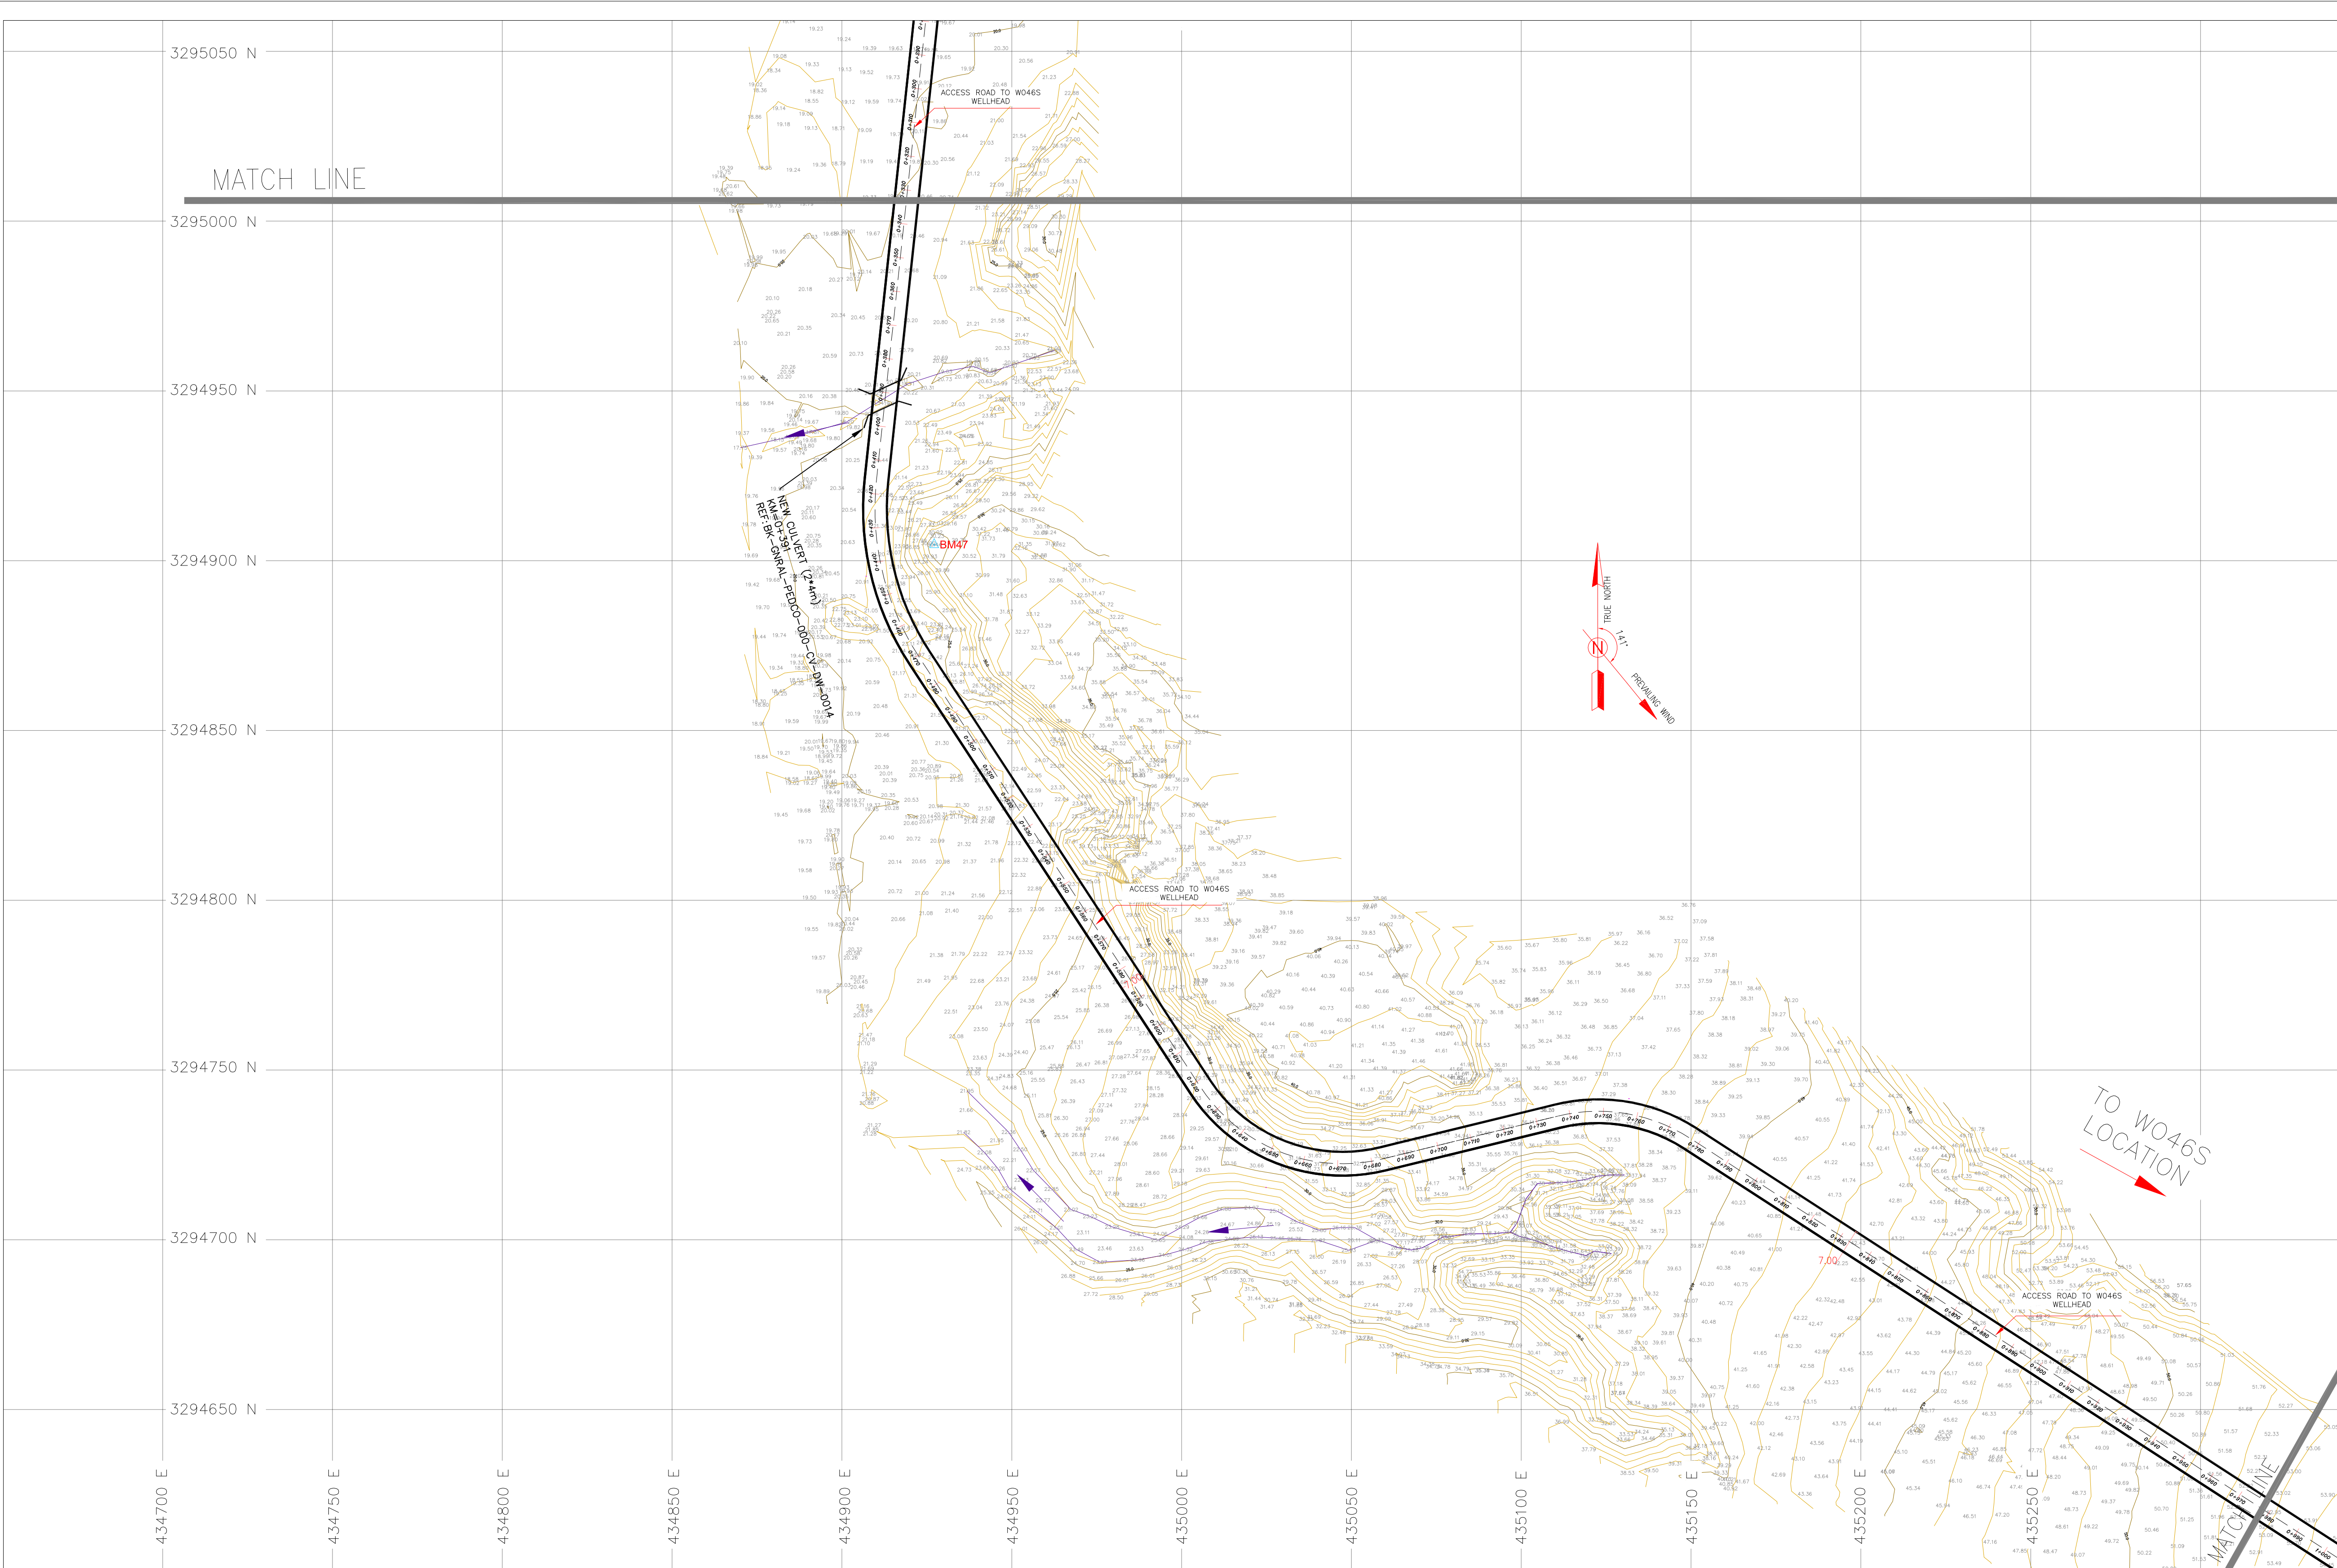

Coordinate of Bench Marks (UTM)			
Points	Northing (m)	Easting (m)	Elevation (m)
BM48	435082.354	3294748.888	41.668
GPS3	435475.560	3294403.536	66.866
GPS1	435686.115	3294303.397	78.025

- NOTES
- 1- ALL COORDINATES AND ELEVATIONS ARE IN METER.

2- ALL DRAWINGS SHALL BE CHECKED BY CONTRACTOR WITH RELATIVE DRAWINGS BEFORE CONSTRUCTION.

3-GEODETIC PARAMETERS FOR COORDINATES ARE AS BELOW:

HORIZONTAL COORDINATE SYSTEM: WGS84/UTM ZONE 39

ELLIPSOID : WORLD GEODETIC SYSTEM 1984 (WGS84)

MAP PROJECTION: UNIVERSAL TRANSVERSE MERCATOR (UTM)

VERTICAL DATUM: MEAN SEA LEVEL

4-THE SUITABLE MATERIAL FOR FILLING SHALL BE COLLECTED BASED ON TO THE BELOW RULES:

- PROJECT GEOTECHNICAL INVESTIGATION REPORT, BORROW MATERIALS AND SPECIFICATION STUDY PART.

- "GENERAL SPECIFICATION FOR ROAD" NO. 101, SECTION 207, IRAN PLANNING AND BUDGET ORGANIZATION.

- PROJECT GENERAL SPECIFICATION "SPECIFICATION FOR EARTH WORK" DOCUMENT NUMBER "BK-GNRL-PEDCO-000-CV-SP-0004".

- GEOTECHNICAL REPORTS AND CLIENT'S SITE SUPERVISORY BODY RECOMMENDATIONS AND APPROVALS.

5-BEFORE ANY EARTH WORK ACTIVITIES (CUT OR FILL), TOP SOIL SHALL BE REMOVED AS GEOTECHNICAL RECOMMENDATION

6-THE WASTE PIT SHALL BE COVERED WITH A LAYER OF GEOTEXTILE(ONE LAYER, MIN 600 KG/M2/) AND GEOMEMBRANE (MIN 1.5 MM THICKNESS, 7 M WIDTH) BASED ON CIVIL DESIGN SPECIFICATION DOCUMENTS. THE COVER SHALL EXTEND BEYOND THE OUTER EDGES OF THE PIT TO COVER AND ENTIRELY ENCAPSULATE THE PIT AND SHALL BE SLOPED TO PROVIDE SURFACE DRAINAGE AWAY FROM THE PIT.

LEGEND

Existing GRAVEL ROAD

New GRAVEL ROAD

ASPHALT ROAD

STAIR

TRENCH

FENCE

BURNING PIT LINE

WATER LINE

BUILDING

CONCRETE AREA

SEPTIC

MANHOLE

POLE

HELIPAD

GEOMEMBRANE AREA

CHANNEL

RIVER

WATER COURSE

CONTOURS

SPOT HEIGHT

BENCH MARK

CULVERT

WELL LOCATION

WELL

BURNPIT

SITE (LOCATION)

DRILLING CONEX AREA

REFERENCE DRAWING		DRG. No.
Civil and Structural drawings – W046S		BK-W046S-PEDCO-110-CV-PY-0002
Rough Grading Plans –W046S		BK-W046S-PEDCO-110-CV-DW-0001
Plot Plan Drawing – W046S		BK-W046S-PEDCO-110-PY-DW-0001


ABBREVIATIONS	
F.T.	FUEL TANK
S.R.	SECURITY ROOM
S.G.	SWITCH GEAR
F.F.	FIRE FIGHTING SHELTER
D.G	DIESEL GENERATOR SHELTER

KEY PLAN

SCALE: 1/20000

D01	SEP.2022	IFA	R.BERLOUIE	M.FAKHARIAN	M.MEHRSHAD	** **
D00	MAY.2022	IFC	R.BERLOUIE	M.FAKHARIAN	M.MEHRSHAD	** **
REV.	DATE	P.O.I.S	PREP.	CHK.	APP.	AUT.
PROJECT NAME: BINAK OILFIELD DEVELOPMENT/SUB-SURFACE WORK PACKAGES W046S WELLHEAD FACILITIES						
PROJECT NO.: 971020						
EPC CONTRACTOR:			EPD/EPC CONTRACTOR (GC):			
 HIRGAN ENERGY – DESIGN & INSPECTION COMPANIES			 PETROIRAN DEVELOPMENT COMPANY			
DRAWING TITLE: General Civil Layout – W046 (Location Map)						
SCALE	SIZE	DRAWING NO.	SHEET NO.	REV.		
1:1000	A1	BK-W046S-PEDCO-110-CV-PY-0001	2 OF 4	D01		

***	*****	** **	*****	** **	*****					
REV.	DESCRIPTION	BY	DATE	BY	DATE					
		CHECKED		REV. APPR.						
احمل و کلیه نسخ این نقشه و حق اقتباس متعلق به شرکت ملی مناطق نفت خیز جنوب میباشد.										
 THE ORIGINAL AND ALL COPIES OF THIS DRAWING TOGETHER WITH THE COPYRIGHT THEREIN ARE THE SOLE PROPERTY OF N.I.S.O.C./ FIELDS										
BINAK OILFIELD DEVELOPMENT SUB-SURFACE WORK PACKAGES W046S WELLHEAD FACILITIES										
DATE	SCALE	DRAWING BY	CHECKED BY	PROJECT ENG.						
NO CONSTRUCTION PERMITTED UNLESS DRAWING APPROVED										
APPROVED FOR CONSTRUCTION			BY:	DATE:						
BUDGET REF.	LOCATION	SIZE	CLASS	SERIAL NO.	SHEET					
053-073-9184	F	4	A	707653	2					

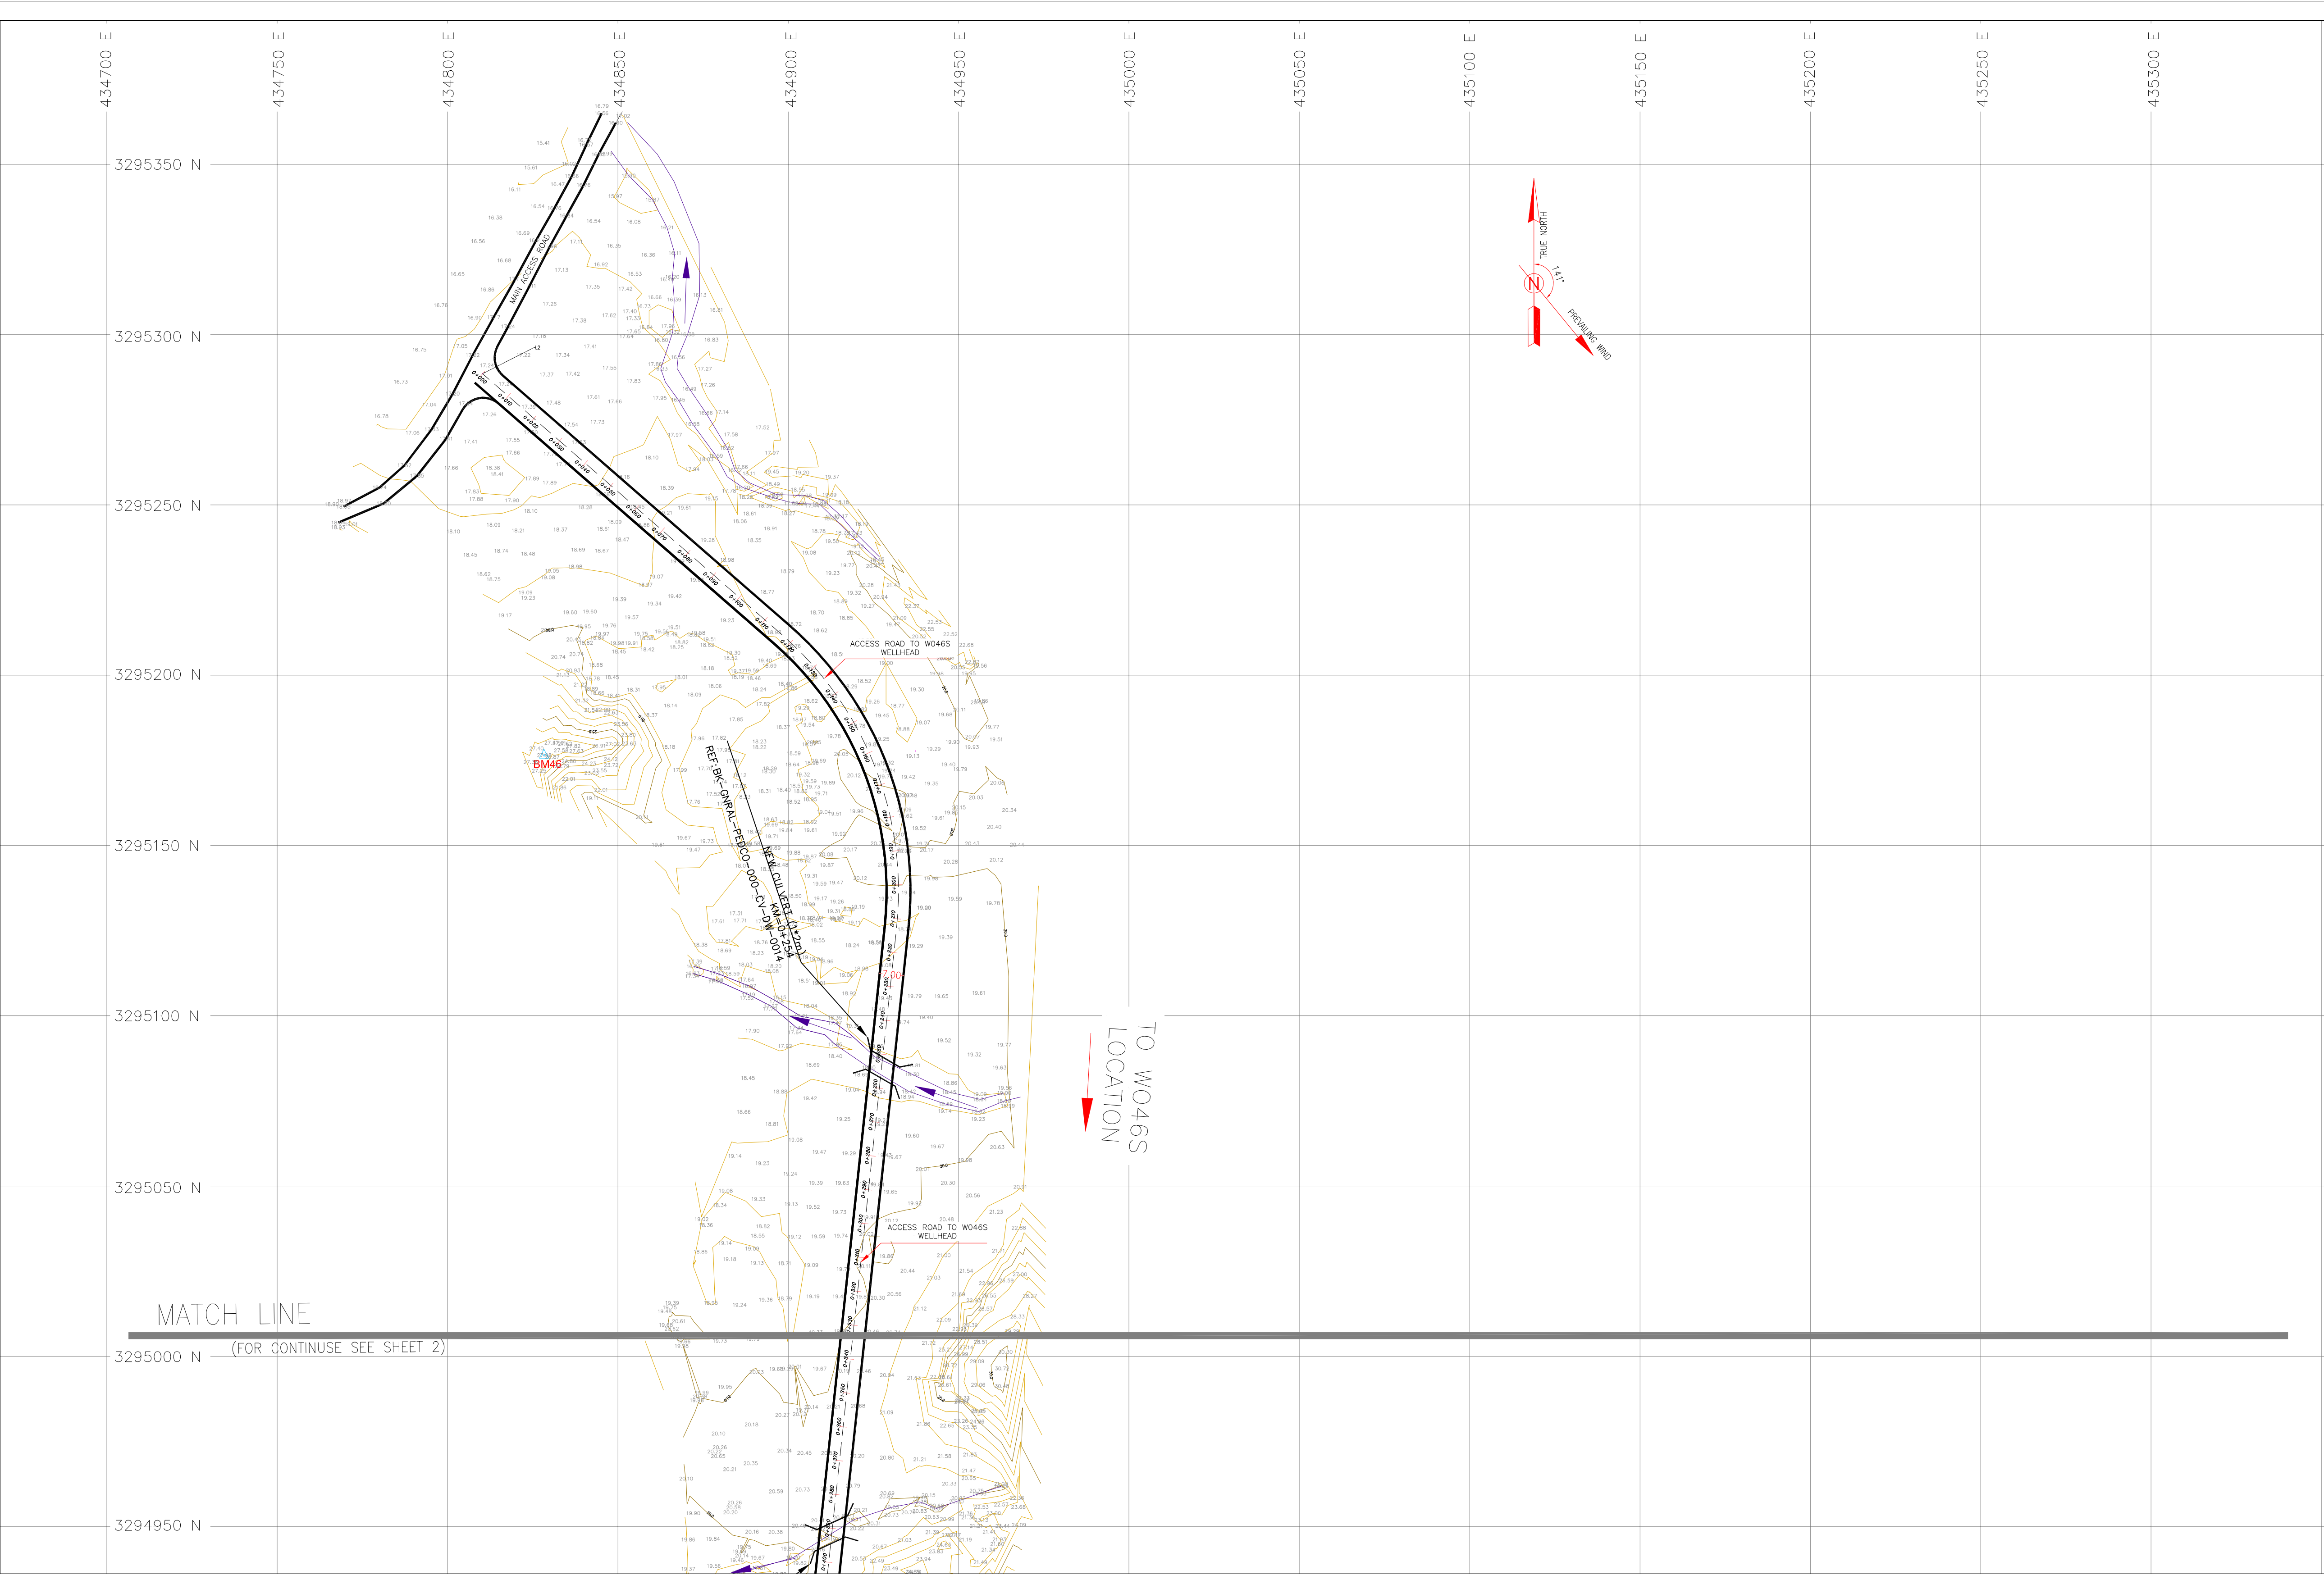

NOTES

1- ALL COORDINATES AND ELEVATIONS ARE IN METER.

2- ALL DRAWINGS SHALL BE CHECKED BY CONTRACTOR WITH RELATIVE DRAWINGS BEFORE CONSTRUCTION.

3-GEODEIC PARAMETERS FOR COORDINATES ARE AS BELOW:
HORIZONTAL COORDINATE SYSTEM: WGS84/UTM ZONE 39
ELLIPSOID : WORLD GEODEIC SYSTEM 1984 (WGS84)
MAP PROJECTION: UNIVERSAL TRANSVERSE MERCATOR (UTM)
VERTICAL DATUM: MEAN SEA LEVEL

4-THE SUITABLE MATERIAL FOR FILLING SHALL BE COLLECTED BASED ON TO THE BELOW RULES:
- PROJECT GEOTECHNICAL INVESTIGATION REPORT, BORROW MATERIALS AND SPECIFICATION STUDY PART.
- "GENERAL SPECIFICATION FOR ROAD" NO. 101, SECTION 207, IRAN PLANNING AND BUDGET ORGANIZATION.
- PROJECT GENERAL SPECIFICATION "SPECIFICATION FOR EARTH WORK" DOCUMENT NUMBER "BK-GNRL-PEDCO-000-CV-SP-0004".
- GEOTECHNICAL REPORTS AND CLIENT'S SITE SUPERVISORY BODY RECOMMENDATIONS AND APPROVALS.


5-BEFORE ANY EARTH WORK ACTIVITIES (CUT OR FILL), TOP SOIL SHALL BE REMOVED AS GEOTECHNICAL RECOMMENDATION

6-THE WASTE PIT SHALL BE COVERED WITH A LAYER OF GEOTEXTILE(ONE LAYER, MIN 600 KG/M2/) AND GEOMEMBRANE (MIN 1.5 MM THICKNESS, 7 M WIDTH) BASED ON CIVIL DESIGN SPECIFICATION DOCUMENTS. THE COVER SHALL EXTEND BEYOND THE OUTER EDGES OF THE PIT TO COVER AND ENTIRELY ENCAPSULATE THE PIT AND SHALL BE SLOPED TO PROVIDE SURFACE DRAINAGE AWAY FROM THE PIT.

LEGEND			
	Existing GRAVEL ROAD		CHANNEL
	New GRAVEL ROAD		RIVER
	ASPHALT ROAD		WATER COURSE
	STAIR		CONTOURS
	TRENCH		SPOT HEIGHT
	FENCE		BENCH MARK
	BURNING PIT LINE		CULVERT
	WATER LINE		WELL LOCATION
	BUILDING		WELL
	CONCRETE AREA		BURNPIT
	SEPTIC		SITE (LOCATION)
	MANHOLE		DRILLING CONEX AREA
	POLE		
	HELIPAD		
	GEOMEMBRANE AREA		


REFERENCE DRAWING	DRG. No.
Civil and Structural drawings — W046S	BK-W046S-PEDCO-110-CV-PY-0002
Rough Grading Plans — W046S	BK-W046S-PEDCO-110-CV-DW-0001
Plot Plan Drawing — W046S	BK-W046S-PEDCO-110-PJ-DW-0001

ABBREVIATIONS	
F.T.	FUEL TANK
S.R.	SECURITY ROOM
S.G.	SWITCH GEAR
F.F.	FIRE FIGHTING SHELTER
D.G.	DIESEL GENERATOR SHELTER

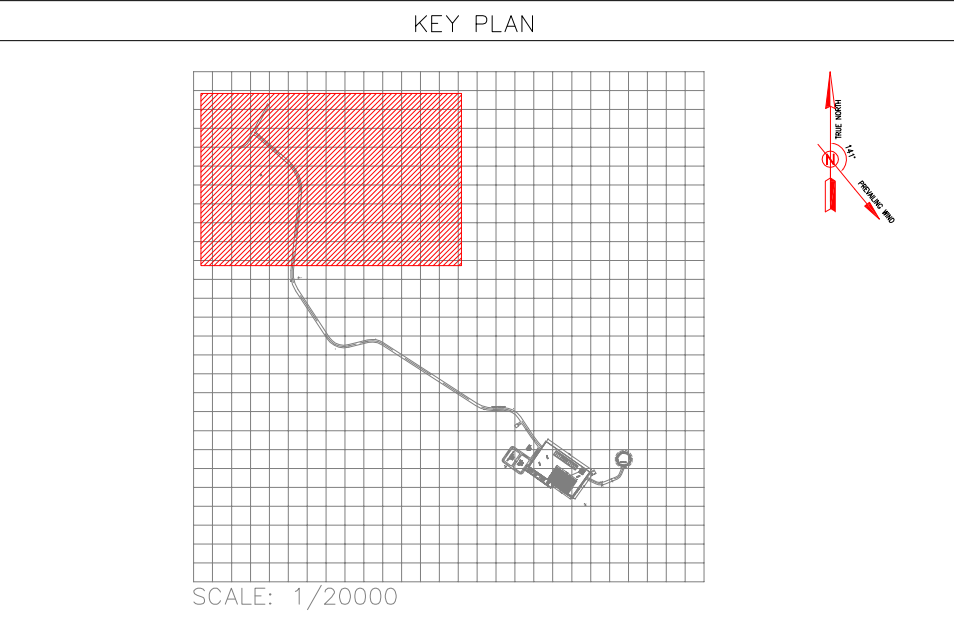

Coordinate of Bench Marks (UTM)			
Points	Northing (m)	Easting (m)	Elevation (m)
BM48	435082.354	3294748.888	41.668
GPS3	435475.560	3294403.536	66.866
GPS1	435686.115	3294303.397	78.025


										***		*****		**		***		**		***		***					
D01	SEP.2022	IFA	R.BERLOUJE	M.FAKHARIAN	M.MEHRSHAD	***		REV.	DESCRIPTION	BY	DATE	BY	DATE														
D00	MAY.2022	IFC	R.BERLOUJE	M.FAKHARIAN	M.MEHRSHAD	**				CHECKED	REV. APPR.																
REV.	DATE	P.O.I.S	PREP.	CHK.	APP.	AUT.																					
PROJECT NAME:										BINAK OILFIELD DEVELOPMENT/SUB-SURFACE WORK PACKAGES W046S WELLHEAD FACILITIES																	
PROJECT NO.:										971020																	
EPC CONTRACTOR:										EPD/EPC CONTRACTOR (GC):																	
  HIRGAN ENERGY – DESIGN & INSPECTION COMPANIES										  PETROIRAN DEVELOPMENT COMPANY																	
										BINAK OILFIELD DEVELOPMENT SUB-SURFACE WORK PACKAGES W046S WELLHEAD FACILITIES																	
			DATE			SCALE			DRAWING BY			CHECKED BY			PROJECT ENG.												
DRAWING TITLE:										NO CONSTRUCTION PERMITTED UNLESS DRAWING APPROVED																	
										APPROVED FOR CONSTRUCTION										BY:		DATE:					
SCALE		SIZE		DRAWING NO.				SHEET NO.		REV.		BUDGET REF.		LOCATION		SIZE CLASS		SERIAL NO.		SHEET		REVISION					
1:1000		A1		BK-W046S-PEDCO-110-CV-PY-0001				3 OF 4		D01		053-073-9184		F		4 A		707653		3		D01					

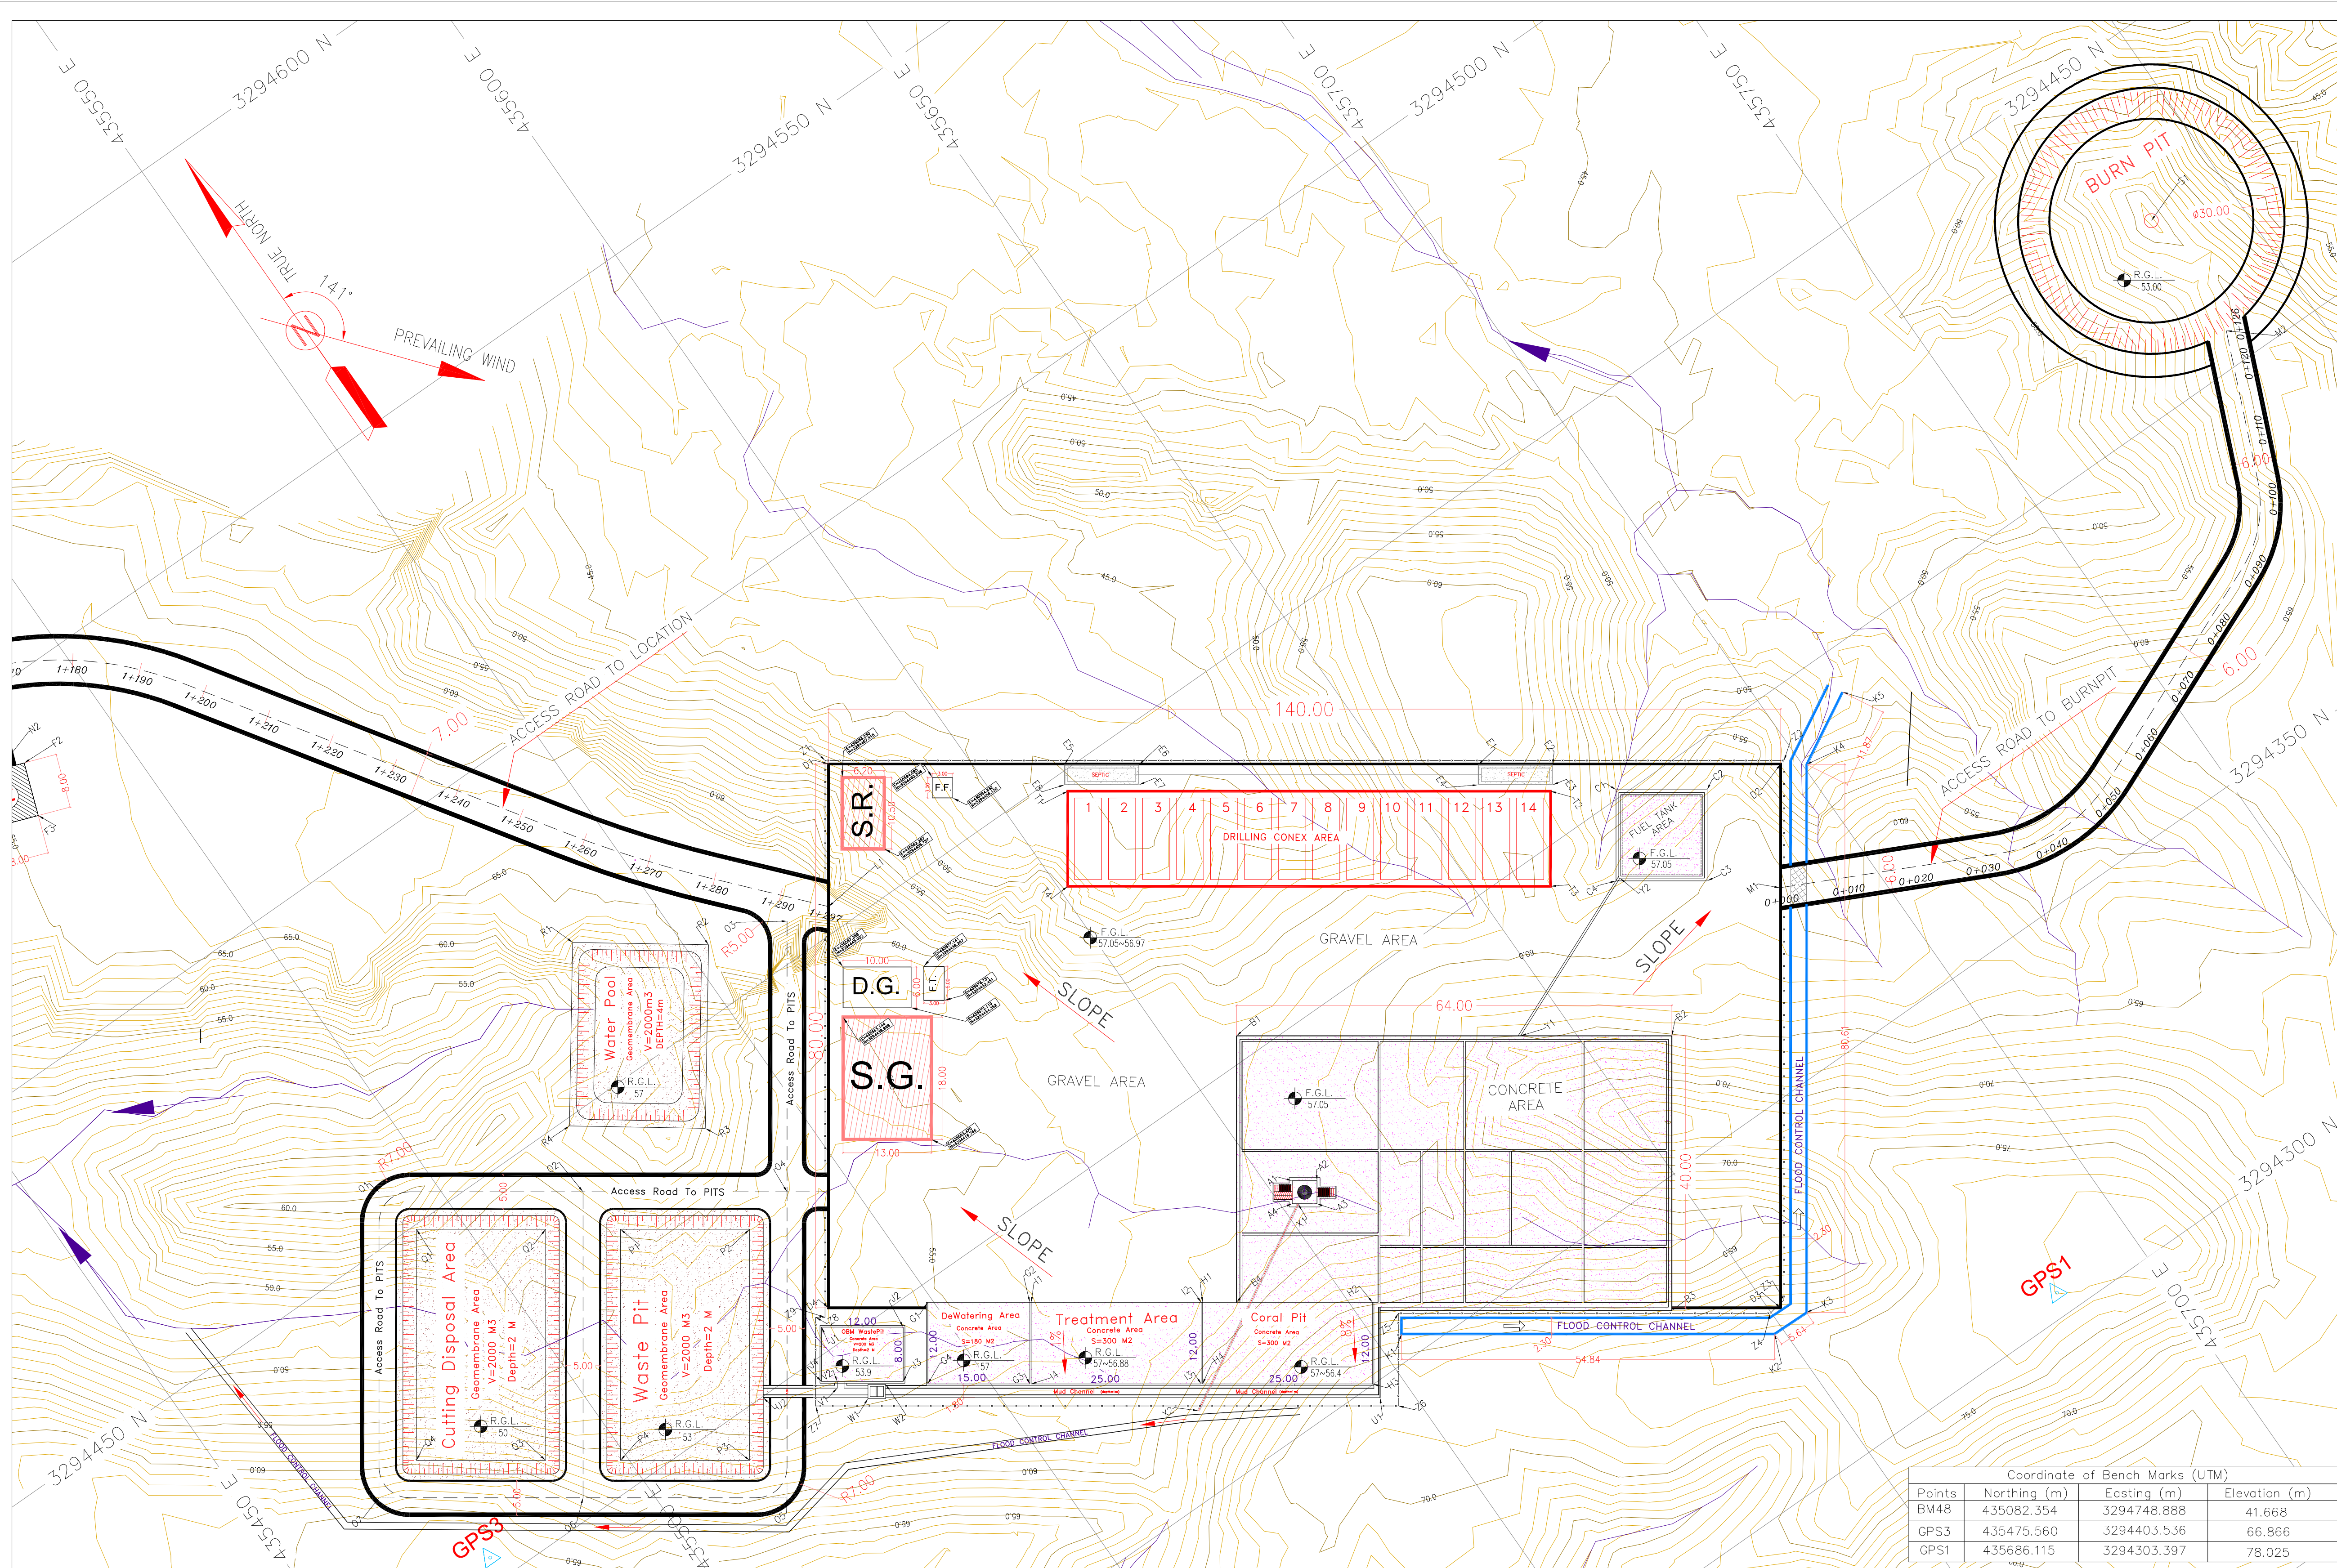

- NOTES
- 1- ALL COORDINATES AND ELEVATIONS ARE IN METER.
 - 2- ALL DRAWINGS SHALL BE CHECKED BY CONTRACTOR WITH RELATIVE DRAWINGS BEFORE CONSTRUCTION.
 - 3-GEODEIC PARAMETERS FOR COORDINATES ARE AS BELOW:
HORIZONTAL COORDINATE SYSTEM: WGS84/UTM ZONE 39
ELLIPSOID : WORLD GEODEIC SYSTEM 1984 (WGS84)
MAP PROJECTION: UNIVERSAL TRANSVERSE MERCATOR (UTM)
VERTICAL DATUM: MEAN SEA LEVEL
 - 4-THE SUITABLE MATERIAL FOR FILLING SHALL BE COLLECTED BASED ON THE BELOW RULES:
 - PROJECT GEOTECHNICAL INVESTIGATION REPORT, BORROW MATERIALS AND SPECIFICATION STUDY PART.
 - "GENERAL SPECIFICATION FOR ROAD" NO. 101, SECTION 207, IRAN PLANNING AND BUDGET ORGANIZATION.
 - PROJECT GENERAL SPECIFICATION "SPECIFICATION FOR EARTH WORK" DOCUMENT NUMBER "BK-GNRL-PEDCO-000-CV-SP-0004".
 - GEOTECHNICAL REPORTS AND CLIENT'S SITE SUPERVISORY BODY RECOMMENDATIONS AND APPROVALS.
 - 5-BEFORE ANY EARTH WORK ACTIVITIES (CUT OR FILL), TOP SOIL SHALL BE REMOVED AS GEOTECHNICAL RECOMMENDATION
 - 6-THE WASTE PIT SHALL BE COVERED WITH A LAYER OF GEOTEXTILE(ONE LAYER, MIN 600 KG/M2/) AND GEOMEMBRANE (MIN 1.5 MM THICKNESS, 7 M WIDTH) BASED ON CIVIL DESIGN SPECIFICATION DOCUMENTS. THE COVER SHALL EXTEND BEYOND THE OUTER EDGES OF THE PIT TO COVER AND ENTIRELY ENCAPSULATE THE PIT AND SHALL BE SLOPED TO PROVIDE SURFACE DRAINAGE AWAY FROM THE PIT.

- LEGEND
- | | |
|----------------------|---------------------|
| Existing GRAVEL ROAD | CHANNEL |
| New GRAVEL ROAD | RIVER |
| ASPHALT ROAD | WATER COURSE |
| STAIR | CONTOURS |
| TRENCH | SPOT HEIGHT |
| FENCE | BENCH MARK |
| BURNING PIT LINE | CULVERT |
| WATER LINE | WELL LOCATION |
| BUILDING | WELL |
| CONCRETE AREA | BURNPIT |
| SEPTIC | SITE (LOCATION) |
| MANHOLE | DRILLING CONEX AREA |
| POLE | |
| HELIPAD | |
| GEOMEMBRANE AREA | |

REFERENCE DRAWING		DRG. No.
Civil and Structural drawings - W046S		BK-W046S-PEDCO-110-CV-PY-0002
Rough Grading Plans - W046S		BK-W046S-PEDCO-110-CV-PW-0001
Plot Plan Drawing - W046S		BK-W046S-PEDCO-110-PY-DW-0001
Standard Drawing For Fence & Gate Details		BK-GNRL-PEDCO-000-CV-DW-0009
ABBREVIATIONS		
F.T.	FUEL TANK	
S.R.	SECURITY ROOM	
S.G.	SWITCH GEAR	
F.F.	FIRE FIGHTING SHELTER	
D.G.	DIESEL GENERATOR SHELTER	

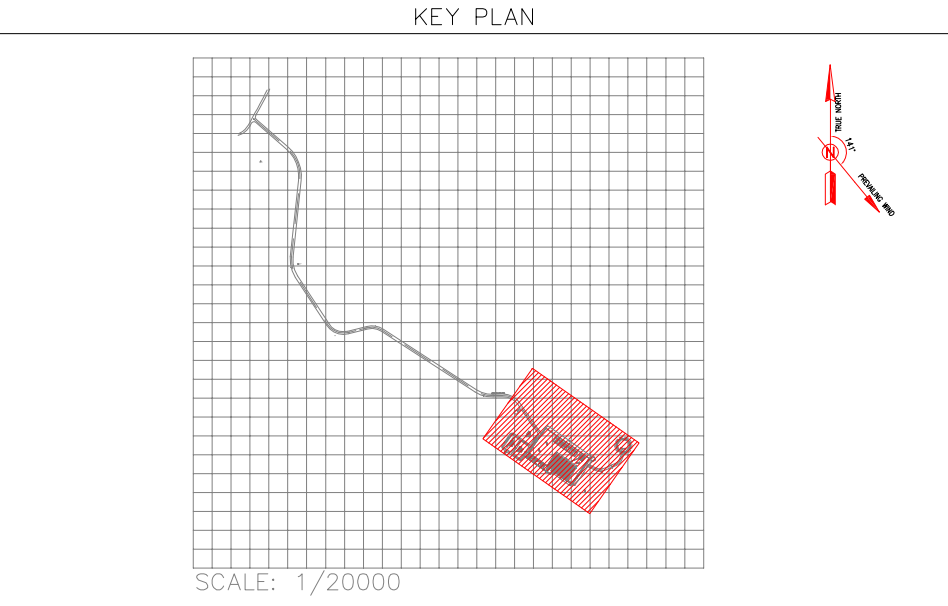

Coordinate of Bench Marks (UTM)			
Points	Northing (m)	Easting (m)	Elevation (m)
BM48	435082.354	3294748.888	41.668
GPS3	435475.560	3294403.536	66.866
GPS1	435686.115	3294303.397	78.025

AREA NAME	DESCRIPTION	UTM-COORDINATE (ZONE 39N)	REMARKS & Reference Drawing
AREA-A	CELLAR	A1 435603.432 3294381.384	DIMENSION = 3.85m x 3.40m Ref BK-W046S-PEDCO-110-CV-PY-0002
		A2 435606.422 3294379.291	
		A3 435604.472 3294376.506	
		A4 435601.482 3294378.599	
		B1 435608.951 3294403.522	
AREA-B	CONCRETE PAD	B2 435661.380 3294366.817	DIMENSION = 6m x 6m AREA = 36m ² Ref BK-W046S-PEDCO-110-CV-PY-0002
		B3 435638.210 3294333.722	
		B4 435586.469 3294371.409	
		C1 435675.423 3294401.175	
		C2 435686.400 3294393.490	
AREA-C	FUEL TANK	C3 435678.715 3294382.513	DIMENSION = 12m x 12m AREA = 144m ² Ref BK-W046S-PEDCO-110-CV-PY-0002
		C4 435667.738 3294390.196	
		D1 435582.739 3294470.700	
		D2 435697.427 3294390.409	
		D3 435651.547 3294324.873	
AREA-D	GRAVEL AREA OF WELL PAD	D4 435536.858 3294405.164	DIMENSION = 10m x 10m AREA = 100m ² Ref BK-W046S-PEDCO-110-CV-PY-0002
		E1 435660.921 3294415.820	
		E2 435669.899 3294409.534	
		E3 435668.200 3294407.110	
		E4 435659.222 3294413.396	
AREA-E	SEPTIC AREA 1	E5 435611.093 3294450.704	DIMENSION = 10.96m x 2.86m AREA = 31.34m ² Ref BK-W046S-PEDCO-110-CV-PY-0002
		E6 435620.071 3294444.417	
		E7 435618.372 3294441.994	
		E8 435609.394 3294448.280	
		E9 435609.394 3294448.280	
AREA-F	HELIPAD AREA	F1 435478.430 3294541.396	DIMENSION = 8m x 8m AREA = 64m ² Ref BK-W046S-PEDCO-110-CV-PY-0002
		F2 435485.943 3294538.646	
		F3 435483.193 3294531.133	
		F4 435475.680 3294533.885	
		G1 435549.277 3294397.446	
AREA-G	DEWATERING AREA	G2 435561.565 3294388.844	DIMENSION = 15m x 15m AREA = 225m ² Ref BK-W046S-PEDCO-110-CV-PY-0002
		G3 435554.683 3294379.013	
		G4 435542.395 3294387.616	
		H1 435582.373 3294374.277	
		H2 435602.853 3294359.939	
AREA-H	CORAL PIT	H3 435595.371 3294350.108	DIMENSION = 15m x 15m AREA = 225m ² Ref BK-W046S-PEDCO-110-CV-PY-0002
		H4 435575.491 3294366.446	
		I1 435561.729 3294388.729	
		I2 435582.209 3294374.391	
		I3 435575.327 3294364.561	
AREA-I	TREATMENT AREA	I4 435554.847 3294378.898	DIMENSION = 10m x 10m AREA = 100m ² Ref BK-W046S-PEDCO-110-CV-PY-0002
		J1 435554.404 3294403.416	
		J2 435544.234 3294396.134	
		J3 435539.646 3294389.980	
		J4 435529.816 3294386.862	
AREA-J	OBM WASTE PIT	K1 435603.713 3294353.722	DIMENSION = 10.96m x 2.86m AREA = 31.34m ² Ref BK-W046S-PEDCO-110-CV-PY-0002
		K2 435648.637 3294322.271	
		K3 435654.275 3294322.145	
		K4 435700.504 3294388.178	
		K5 435710.917 3294393.882	
AREA-K	FLOOD CONTROL CHANNEL	L1 435570.704 3294453.510	LENGTH=127.20m, WIDTH=10m Ref BK-W046S-PEDCO-110-CV-PY-0002
		L2 434810.281 3295288.523	
		M1 435686.879 3294375.554	
		M2 435787.654 3294405.020	
		N1 435486.286 3294550.762	
AREA-L	ACCESS ROAD TO WELL	N2 435482.305 3294539.977	LENGTH=150m, WIDTH=10m Ref BK-W046S-PEDCO-110-CV-PY-0002
		O1 435492.501 3294457.042	
		O2 435517.077 3294439.837	
		O3 435564.491 3294455.254	
		O4 435541.653 3294422.632	
AREA-M	ACCESS ROAD TO BURNPIT	O5 435515.845 3294385.768	LENGTH=126.50m, WIDTH=10m Ref BK-W046S-PEDCO-110-CV-PY-0002
		O6 435491.269 3294402.973	
		O7 435466.693 3294420.178	
		P1 435518.428 3294432.177	
		P2 435533.993 3294421.281	
AREA-N	ACCESS ROAD TO HELIPAD	P3 435514.494 3294393.428	DIMENSION = 40.00m x 20.00m AREA = 800m ² Ref BK-W046S-PEDCO-110-CV-PY-0002
		P4 435498.929 3294404.324	
		Q1 435493.852 3294449.382	
		Q2 435509.417 3294438.486	
		Q3 435489.918 3294401.633	
AREA-O	ACCESS ROAD TO PIT AREA	Q4 435474.353 3294421.530	DIMENSION = 27.00m x 20.00m AREA = 540m ² Ref BK-W046S-PEDCO-110-CV-PY-0002
		R1 435536.852 3294470.781	
		R2 435553.034 3294459.027	
		R3 435537.167 3294437.182	
		R4 435520.985 3294448.935	
AREA-P	WASTE PIT	S1 435787.908 3294424.605	DIAMETER = 30.00 m Ref BK-W046S-PEDCO-110-CV-PY-0002
		T1 435609.260 3294447.250	
		T2 435667.424 3294406.531	
		T3 435659.395 3294395.062	
		T4 435601.231 3294435.781	
AREA-Q	CUTTING DISPOSAL	U1 435595.725 3294347.839	LENGTH=89.89m WIDTH=1.80m, DEPTH=1.00m Ref BK-W046S-PEDCO-110-CV-PY-0002
		U2 435521.432 3294399.851	
		V1 435531.149 3294394.757	
		V2 435531.700 3294395.543	
		W1 435533.960 3294390.897	
AREA-R	WATER POOL	W2 435537.294 3294391.126	DIMENSION = 2.00m x 2.00m Ref BK-W046S-PEDCO-110-CV-PY-0002
		X1 435602.199 3294378.097	
		X2 435572.754 3294361.570	
		X3 435643.156 3294379.575	
		Y1 435668.440 3294390.194	
AREA-S	BURN PIT	Y2 435582.616 3294471.396	LENGTH=27.42 m, DEPTH=1.5 m Ref BK-W046S-PEDCO-110-CV-PY-0002
		Z1 435643.156 3294379.575	
		Z2 435668.440 3294390.194	
		Z3 435662.624 3294395.940	
		Z4 435648.832 3294325.097	
AREA-T	DRILLING CONEX AREA	Z5 435605.040 3294356.455	LENGTH=65.19 m Ref BK-GNRL-PEDCO-000-CV-PW-0009
		Z6 435597.223 3294345.290	
		Z7 435527.037 3294394.427	
		Z8 435534.509 3294405.100	
		Z9 435535.646 3294404.304	
AREA-U	MUD CHANNEL		
AREA-V	OBM MUD CHANNEL		
AREA-W	OIL TRAP		
AREA-X	DRAIN PIPE		
AREA-Y	PIPE CHANNEL		
AREA-Z	FENCE AREA		

TOTALLY REVISED

										***		*****		**		****		***		*****									
D01	SEP.2022	IFA		R.BERLOUE		M.FAKHARIAN		M.MEHRSHAD		**		REV.		DESCRIPTION		BY		DATE		BY		DATE							
D00	MAY.2022	IFC		R.BERLOUE		M.FAKHARIAN		M.MEHRSHAD		**						CHECKED				REV.		APPR.							
REV.		DATE		P.O.I.S		PREP.		CHK.		APP.		AUT.																	
PROJECT NAME:												BINAK OILFIELD DEVELOPMENT/SUB-SURFACE WORK PACKAGES W046S WELLHEAD FACILITIES																	
PROJECT NO.:				971020																									
EPC CONTRACTOR:						EPD/EPC CONTRACTOR (GC):																							
 HIRGAN ENERGY - DESIGN & INSPECTION COMPANIES												 PEDCO						PETROIRAN DEVELOPMENT COMPANY						 THE ORIGINAL AND ALL COPIES OF THIS DRAWING TOGETHER WITH THE COPYRIGHT THEREIN ARE THE SOLE PROPERTY OF N.I.S.O.C./ FIELDS					
												BINAK OILFIELD DEVELOPMENT SUB-SURFACE WORK PACKAGES W046S WELLHEAD FACILITIES																	
DATE				SCALE				DRAWING BY				CHECKED BY				PROJECT ENG.													
DRAWING TITLE:												General Civil Layout – W046 (Site Plan)																	
												NO CONSTRUCTION PERMITTED UNLESS DRAWING APPROVED																	
APPROVED FOR CONSTRUCTION						BY:						DATE:																	
SCALE		SIZE		DRAWING NO.				SHEET NO.		REV.		BUDGET REF.		LOCATION		SIZE		CLASS		SERIAL NO.		SHEET		REVISION					
1: 500		A1		BK-W046S-PEDCO-110-CV-PY-0001				4 OF 4		D01		053-073-9184		F		4		A		707653		2		D01					