

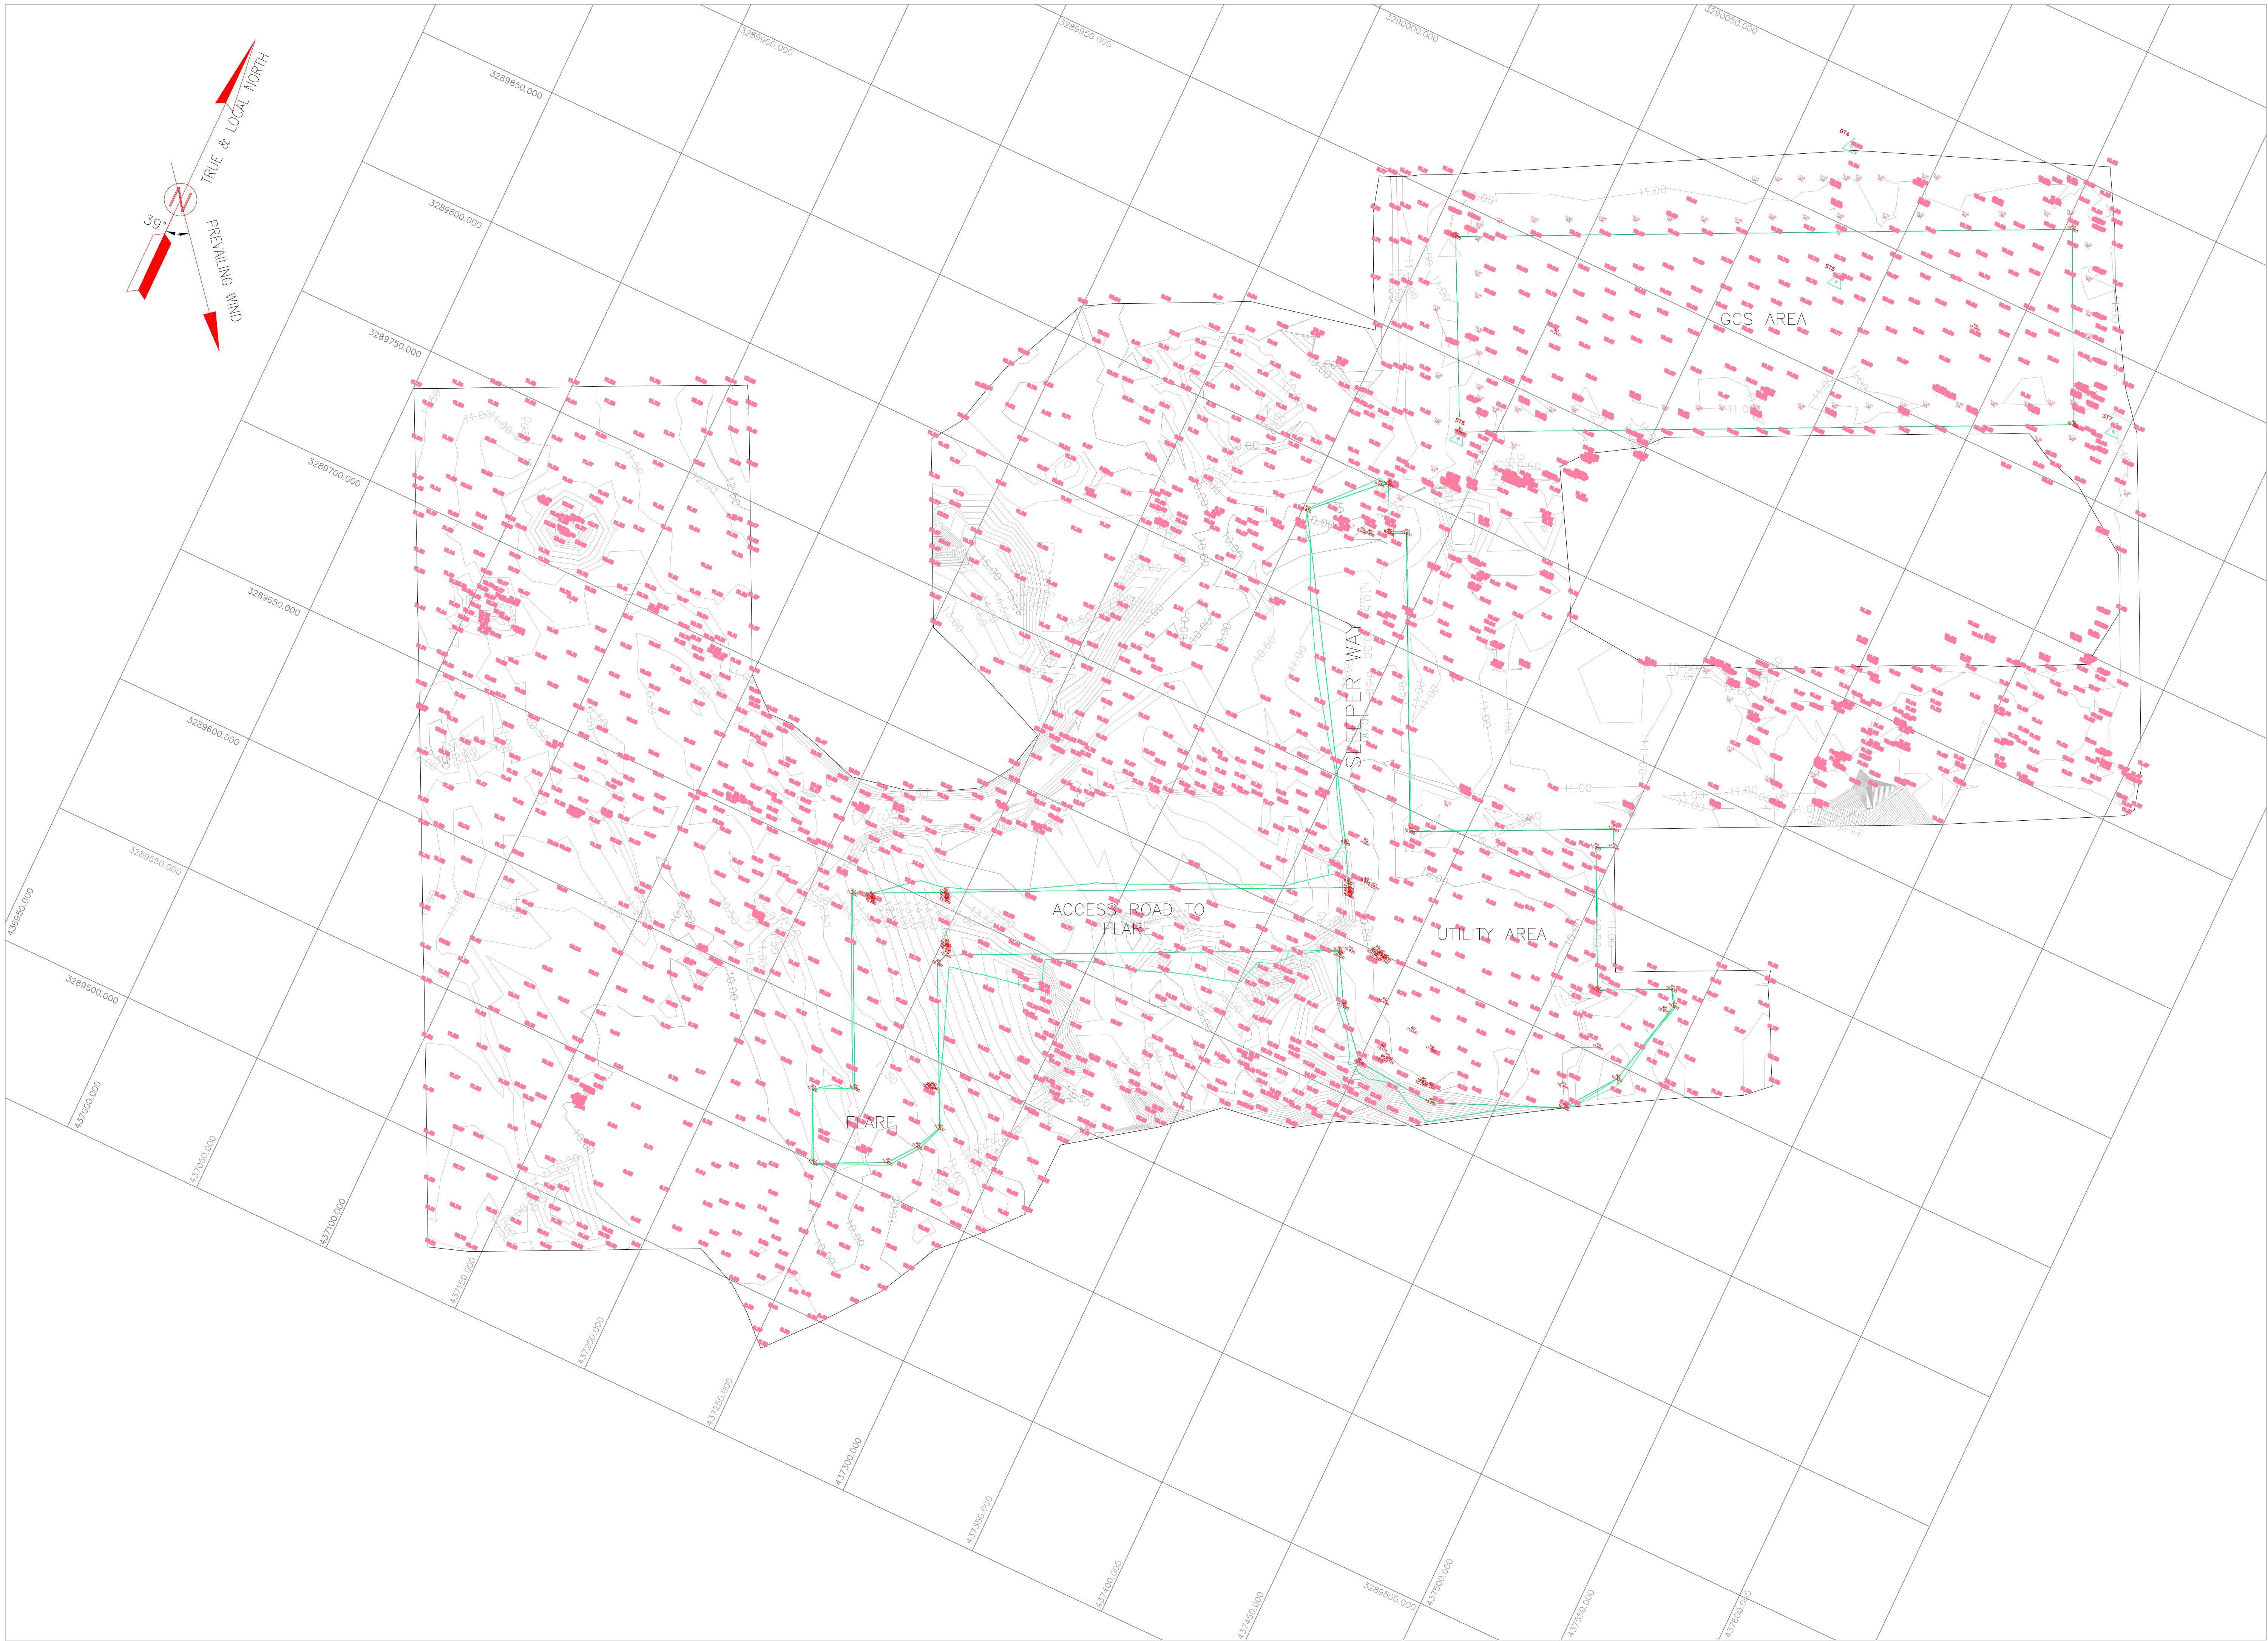
 


 

- NOTES
1. ALL COORDINATES ARE IN UTM SYSTEM, ZONE 39.
 2. ALL ELEVATION REFERENCES IS MEAN SEA LEVEL.
 3. ALL DIMENSIONS ARE IN METERS UNLESS STATED OTHERWISE.
 4. CUT DEPTH AND FILL HEIGHT SHOWN IN PLAN ARE ACCORDING TO NATURAL GROUND ELEVATION.
 5. THE FILLING VOLUME IS FOR FINAL COMPACTED SOIL(NOT TOTAL REQUIRED SOIL) .
 6. 30 cm SPOILED SOIL SHOULD BE REMOVED BEFORE ANY CONSTRUCTION ACTIVITIES IF ANY.
 7. CUT & FILL SLOPE IN GRADING AREA IS 1H:2V (200%).
 8. HORIZONTAL AND VERTICAL DISTANCES BETWEEN TIK-MARKS IS 5m.
 9. R.G.L IN GCS UNIT IS 11.00.
 10. R.G.L IN UTILITY AREA IS 11.00.
 11. R.G.L IN FLARE AREA IS 11.00.
- GEODETIC PARAMETERS:
- | | |
|------------------------------|---------------------------------------|
| HORIZONTAL COORDINATE SYSTEM | : WGS84 / UTM ZONE 39 |
| ELLIPSOID | : WORLD GEODETIC SYSTEM 1984 (WGS84) |
| MAP PROJECTION | : UNIVERSAL TRANSVERSE MERCATOR (UTM) |
| VERTICAL DATUM | : MSL |

LEGEND	
	STAIR
	TRENCH
	EMBANKMENT
	BURNING PIT LINE
	GAS LINE
	WATER LINE
	EXISTING BUILDING
	CONCRETE AREA
	MANHOLE
	LIGHTING POLE
	GUARD ROOM
	HELIPAD
	FENCE
	TREE
	FOUNDATION
	BOUNDARY
	WATER CHANNEL
	RIVER
	WATER COURSE
	CONTOURS
	SPOT HEIGHT
	TRIG POINT
	BRIDGE
	CULVERT
	WELL LOCATION
	WELL
	SITE
	CAMP SITE
	ASPHALT ROAD
	GRAVEL ROAD
	PROPOSED ROAD
	TRACK


REFERENCE DRAWING	DRG. No.
SPECIFICATION FOR EARTH WORK	BK-GNRL-PEDCO-220-CV-PY-0001


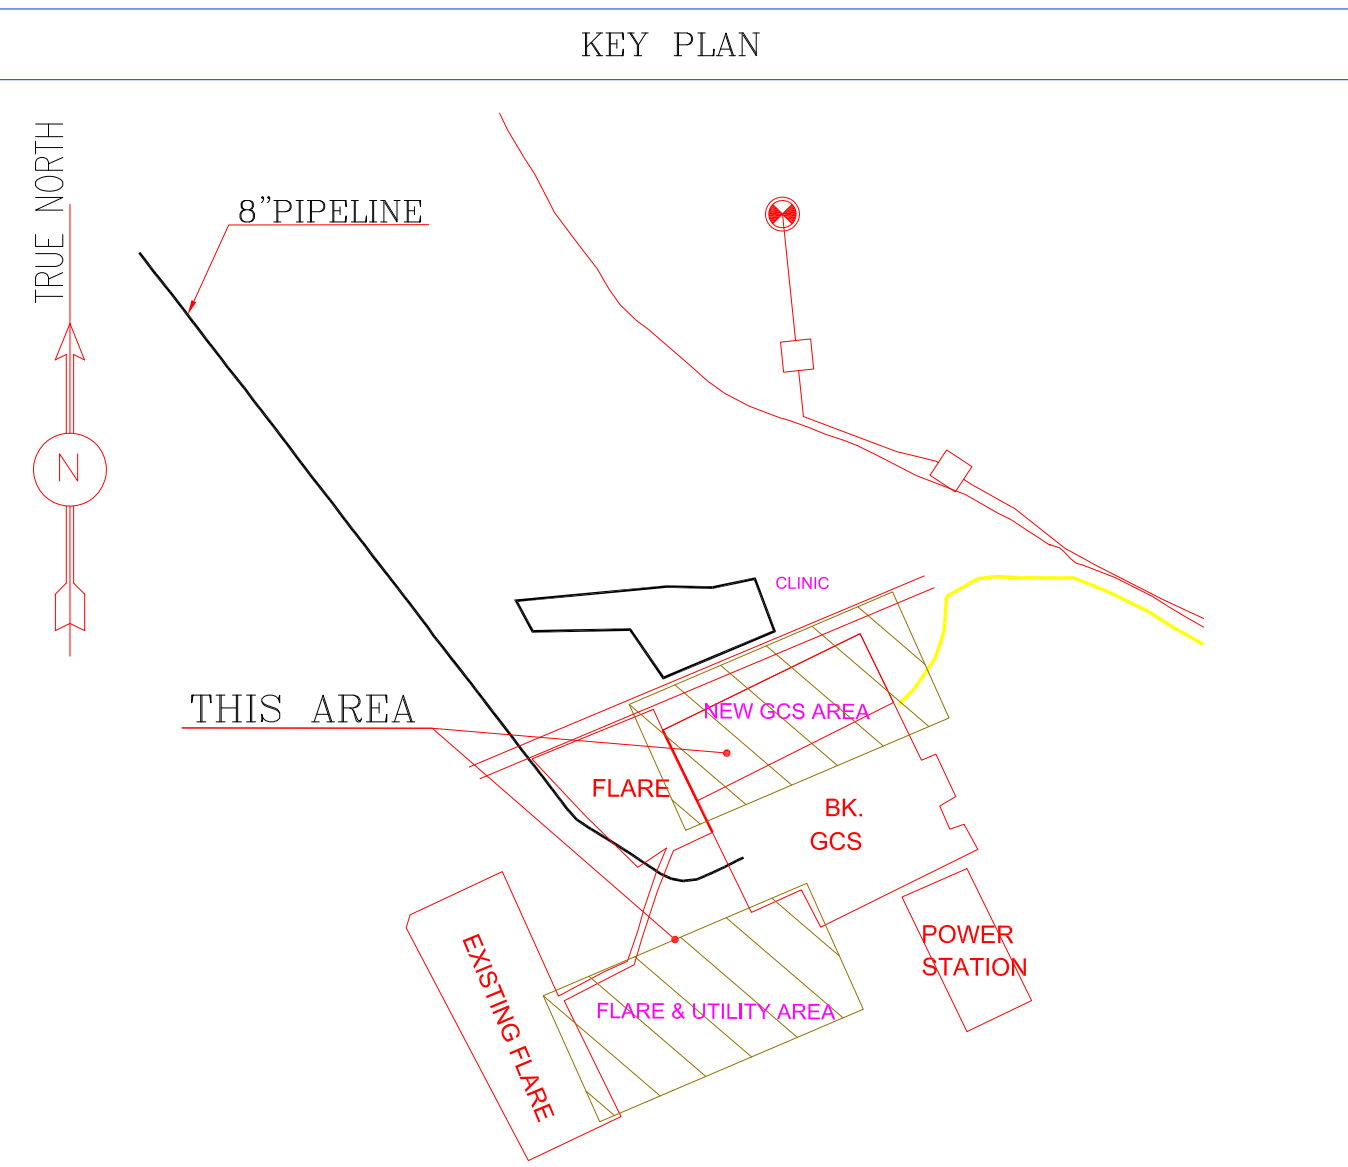


Stations Coordinate			
Point	Easting	Northing	Elevation
BT1	437235.882	3290019.26	12.335
BT4	437421.713	3290025.268	10.992
ST5	437435.489	3289980.901	10.986
ST6	437338.947	3289874.973	10.926
ST7	437545.763	3289974.61	11.002

TOPOGRAPHY PLAN

(Sc. 1:1000)

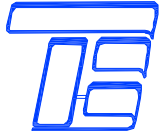D03	OCT.2022	IFA	R.BERLOUE	M.FAKHARIAN	M.MEHRSHAD	***								
D02	SEP.2022	IFA	R.BERLOUE	M.FAKHARIAN	M.MEHRSHAD	***	***	*****	***	*****	***	*****		
D01	AUG.2022	IFA	R.BERLOUE	M.FAKHARIAN	M.MEHRSHAD	***	REV.	DESCRIPTION	BY	DATE	BY	DATE		
D00	MAY.2022	IPC	R.BERLOUE	M.FAKHARIAN	M.MEHRSHAD	***			CHECKED		REV. APPR.			
REV.	DATE	P.O.I.S	PREP.	CHK.	APP.	AUT.	اصل و کسخه این نقشه و حق اقتباس متعلق به شرکت ملی مناطق نفت خیز جنوب می باشد.							
PROJECT NAME: BINAK OILFIELD DEVELOPMENT CLIENT SITE CAMP								THE ORIGINAL AND ALL COPIES OF THIS DRAWING TOGETHER WITH THE COPYRIGHT THEREIN ARE THE SOLE PROPERTY OF N.I.S.O.C./ FIELDS						
PROJECT NO.: 971020														
EPC CONTRACTOR:			EPD/EPC CONTRACTOR(GC):				BINAK OILFIELD DEVELOPMENT GENERAL							
 HIRGAN ENERGY – DESIGN & INSPECTION COMPANIES			  PETROIRAN DEVELOPMENT COMPANY				DATE	SCALE	DRAWING BY	CHECKED BY	PROJECT ENG.			
DRAWING TITLE: ROUGH GRADING PLAN & DETAILS							NO CONSTRUCTION PERMITTED UNLESS DRAWING APPROVED							
							APPROVED FOR CONSTRUCTION				BY:		DATE:	
SCALE	SIZE	DRAWING NO.			SHEET NO.	REV.	BUDGET REF.	LOCATION	SIZE	CLASS	SERIAL NO.	SHEET	REVISION	
1:1000	A0	BK-GCS-PEDCO-120-CV-PY-0007			01 OF 08	D03	053-073-9184	F	5	S	709395	1	D03	

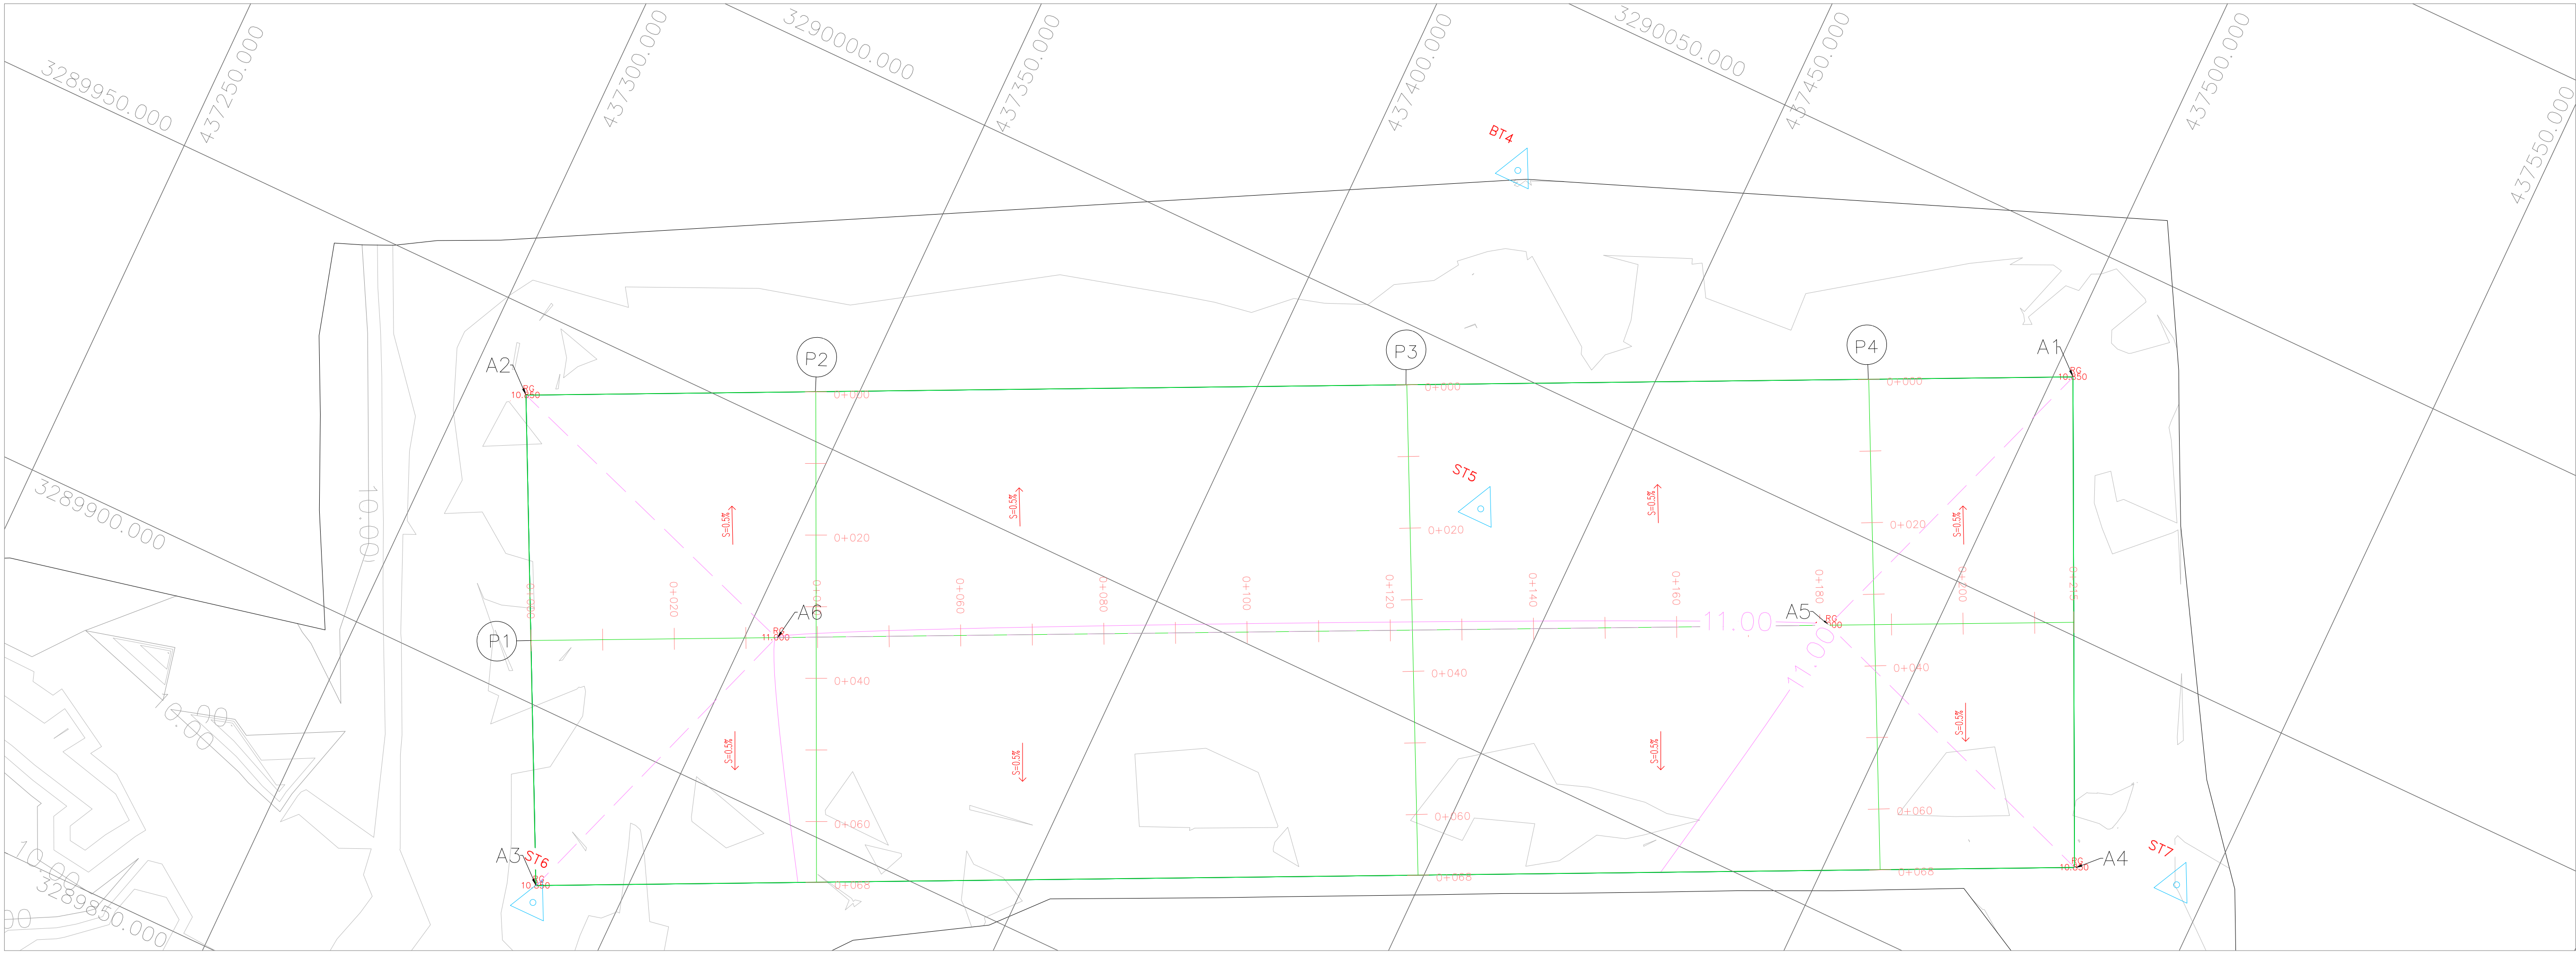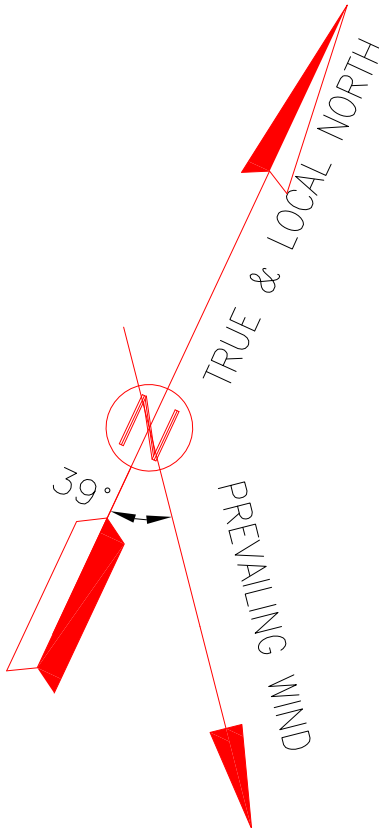

ROUGH GRADING

(Sc. 1:500)

AREA NAME	DESCRIPTION	UTM-COORDINATE (ZONE 39N)			ROUGH GRADING ELEVATION	REMARKS
		NAME	EASTING	NORTHING		
AREA-A	GCS AREA (New GCS)	A1	437502.60	3290032.67	10.85	LOW POINT OF ROUGH-GRADING
		A2	437308.04	3289938.70	10.85	
		A3	437338.35	3289877.28	10.85	
		A4	437531.86	3289970.75	10.85	
		A5	437486.40	3289986.82	11.00	HIGH POINT OF ROUGH-GRADING
		A6	437354.03	3289922.88	11.00	

PROFILE COORDINATES						
AREA NAME	DESCRIPTION	PROFILE NAME	START POINT		END POINT	
			EASTING	NORTHING	EASTING	NORTHING
AREA-A		P1	437323.19	3289907.99	437517.23	3290001.71
		P2	437344.47	3289956.30	437373.61	3289894.33
		P3	437418.80	3289992.20	437449.28	3289930.86
		P4	437476.89	3290020.25	437507.42	3289958.94


- NOTES
1. ALL COORDINATES ARE IN UTM SYSTEM, ZONE 39.
 2. ALL ELEVATION REFERENCES IS MEAN SEA LEVEL.
 3. ALL DIMENSIONS ARE IN METERS UNLESS STATED OTHERWISE.
 4. CUT DEPTH AND FILL HEIGHT SHOWN IN PLAN ARE ACCORDING TO NATURAL GROUND ELEVATION.
 5. THE FILLING VOLUME IS FOR FINAL COMPACTED SOIL(NOT TOTAL REQUIRED SOIL) .
 6. 30 cm SPOILED SOIL SHOULD BE REMOVED BEFORE ANY CONSTRUCTIONAL ACTIVITIES IF ANY.
 7. CUT & FILL SLOPE IN GRADING AREA IS 1H:2V (200%).
 8. "HORIZONTAL AND VERTICAL DISTANCES BETWEEN TIK-MARKS IS 5m.
 9. R.G.L IN GCS UNIT IS 11.00.
 10. R.G.L IN UTILITY AREA IS 11.00.
 11. R.G.L IN FLARE AREA IS 11.00.

GEODETIC PARAMETERS:


HORIZONTAL COORDINATE SYSTEM	: WGS84 / UTM ZONE 39
ELLIPSOID	: WORLD GEODETIC SYSTEM 1984 (WGS84)
MAP PROJECTION	: UNIVERSAL TRANSVERSE MERCATOR (UTM)
VERTICAL DATUM	: MSL

LEGEND	
	STAIR
	TRENCH
	EMBANKMENT
	BURNING PIT LINE
	GAS LINE
	WATER LINE
	EXISTING BUILDING
	CONCRETE AREA
	MANHOLE
	LIGHTING POLE
	GUARD ROOM
	HELIPAD
	FENCE
	TREE
	FOUNDATION
	BOUNDARY
	WATER CHANNEL
	RIVER
	WATER COURSE
	CONTOURS
	SPOT HEIGHT
	TRIG POINT
	BRIDGE
	CULVERT
	WELL LOCATION
	WELL
	SITE
	CAMP SITE
	ASPHALT ROAD
	GRAVEL ROAD
	PROPOSED ROAD
	TRACK
	ROUGH GRADING CONTOUR

REFERENCE DRAWING	DRG. No.
SPECIFICATION FOR EARTH WORK	BK-GNRL-PEDCO-220-CV-PY-0001

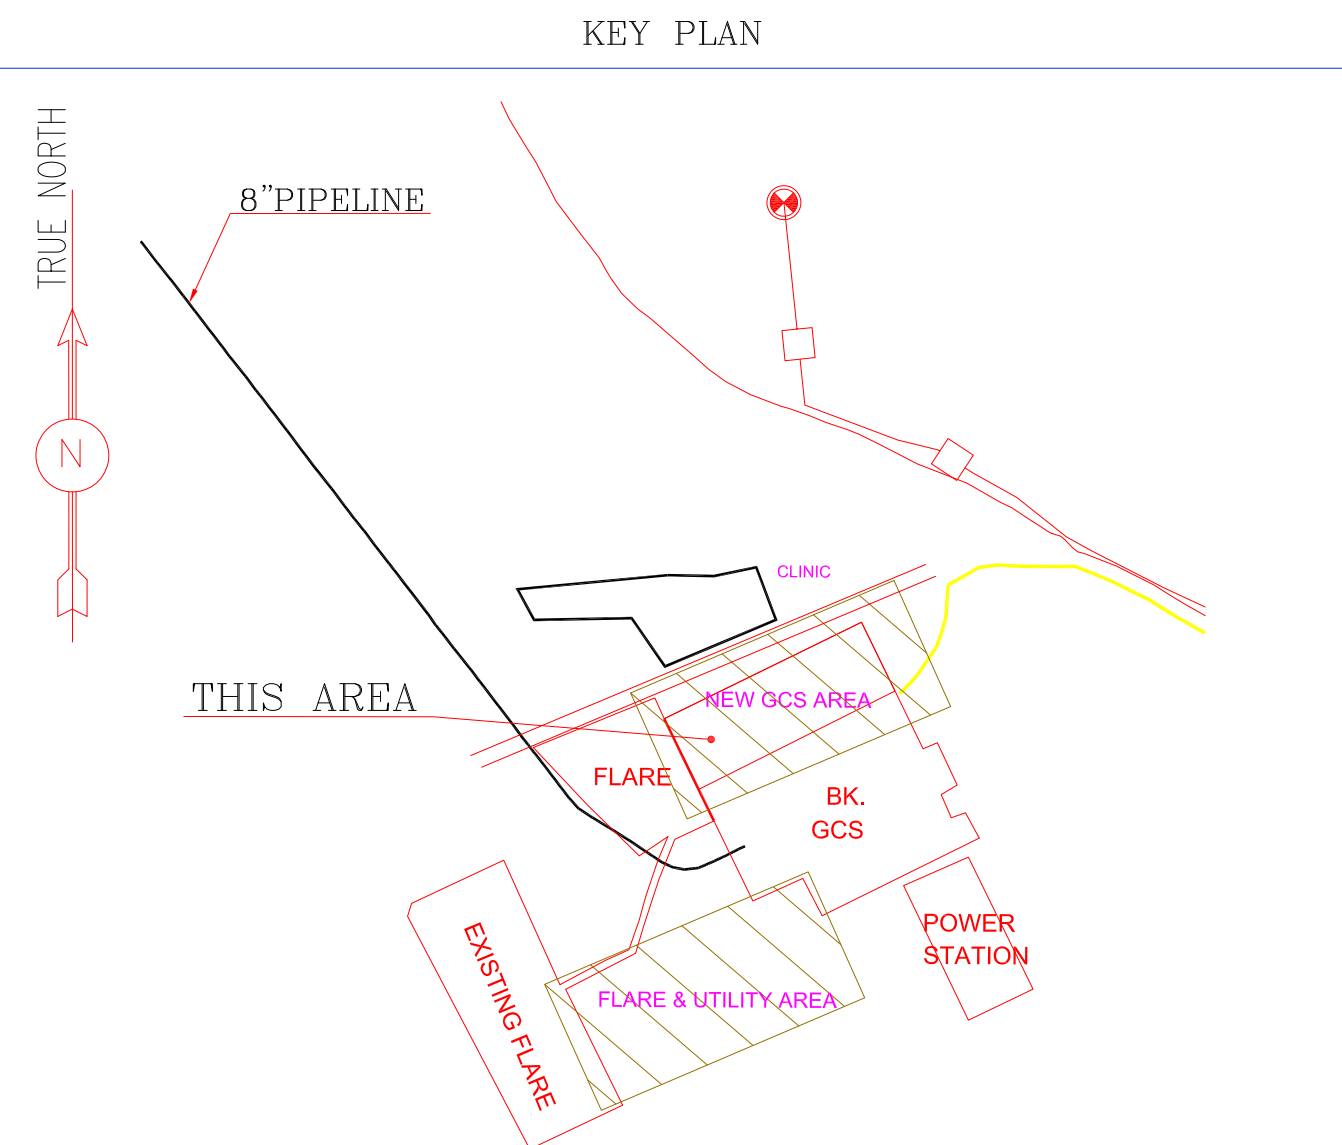

D03	OCT.2022	IFA	R.BERLOUE	M.FAKHARIAN	M.MEHRSHAD	***							
D02	SEP.2022	IFA	R.BERLOUE	M.FAKHARIAN	M.MEHRSHAD	***	***	*****	** **	*** **	** **	*** **	
D01	AUG.2022	IFA	R.BERLOUE	M.FAKHARIAN	M.MEHRSHAD	***							
D00	MAY.2022	IPC	R.BERLOUE	M.FAKHARIAN	M.MEHRSHAD	***	REV.	DESCRIPTION	BY	DATE	BY	DATE	
REV.	DATE	P.O.I.S	PREP.	CHK.	APP.	AUT.		CHECKED		REV.	APPR.		
PROJECT NAME:			BINAK OILFIELD DEVELOPMENT CLIENT SITE CAMP					THE ORIGINAL AND ALL COPIES OF THIS DRAWING TOGETHER WITH THE COPYRIGHT THEREIN ARE THE SOLE PROPERTY OF N.I.S.O.C./ FIELDS					
PROJECT NO.:			971020										
EPC CONTRACTOR:			EPD/EPC CONTRACTOR(GC):					BINAK OILFIELD DEVELOPMENT GENERAL					
 HIRGAN ENERGY – DESIGN & INSPECTION COMPANIES			 PETROIRAN DEVELOPMENT COMPANY					DATE SCALE DRAWING BY CHECKED BY PROJECT ENG					
DRAWING TITLE:			ROUGH GRADING PLAN & DETAILS				NO CONSTRUCTION PERMITTED UNLESS DRAWING APPROVED						
							APPROVED FOR CONSTRUCTION			BY:		DATE:	
SCALE	SIZE	DRAWING NO.			SHEET NO.	REV.	BUDGET REF.	LOCATION	SIZE	CLASS	SERIAL NO.	SHEET	REVISION
1:500	A0	BK-GCS-PEDCO-120-CV-PY-0007			02 OF 08	D03	053-073-9184	F	5	S	709395	2	D03

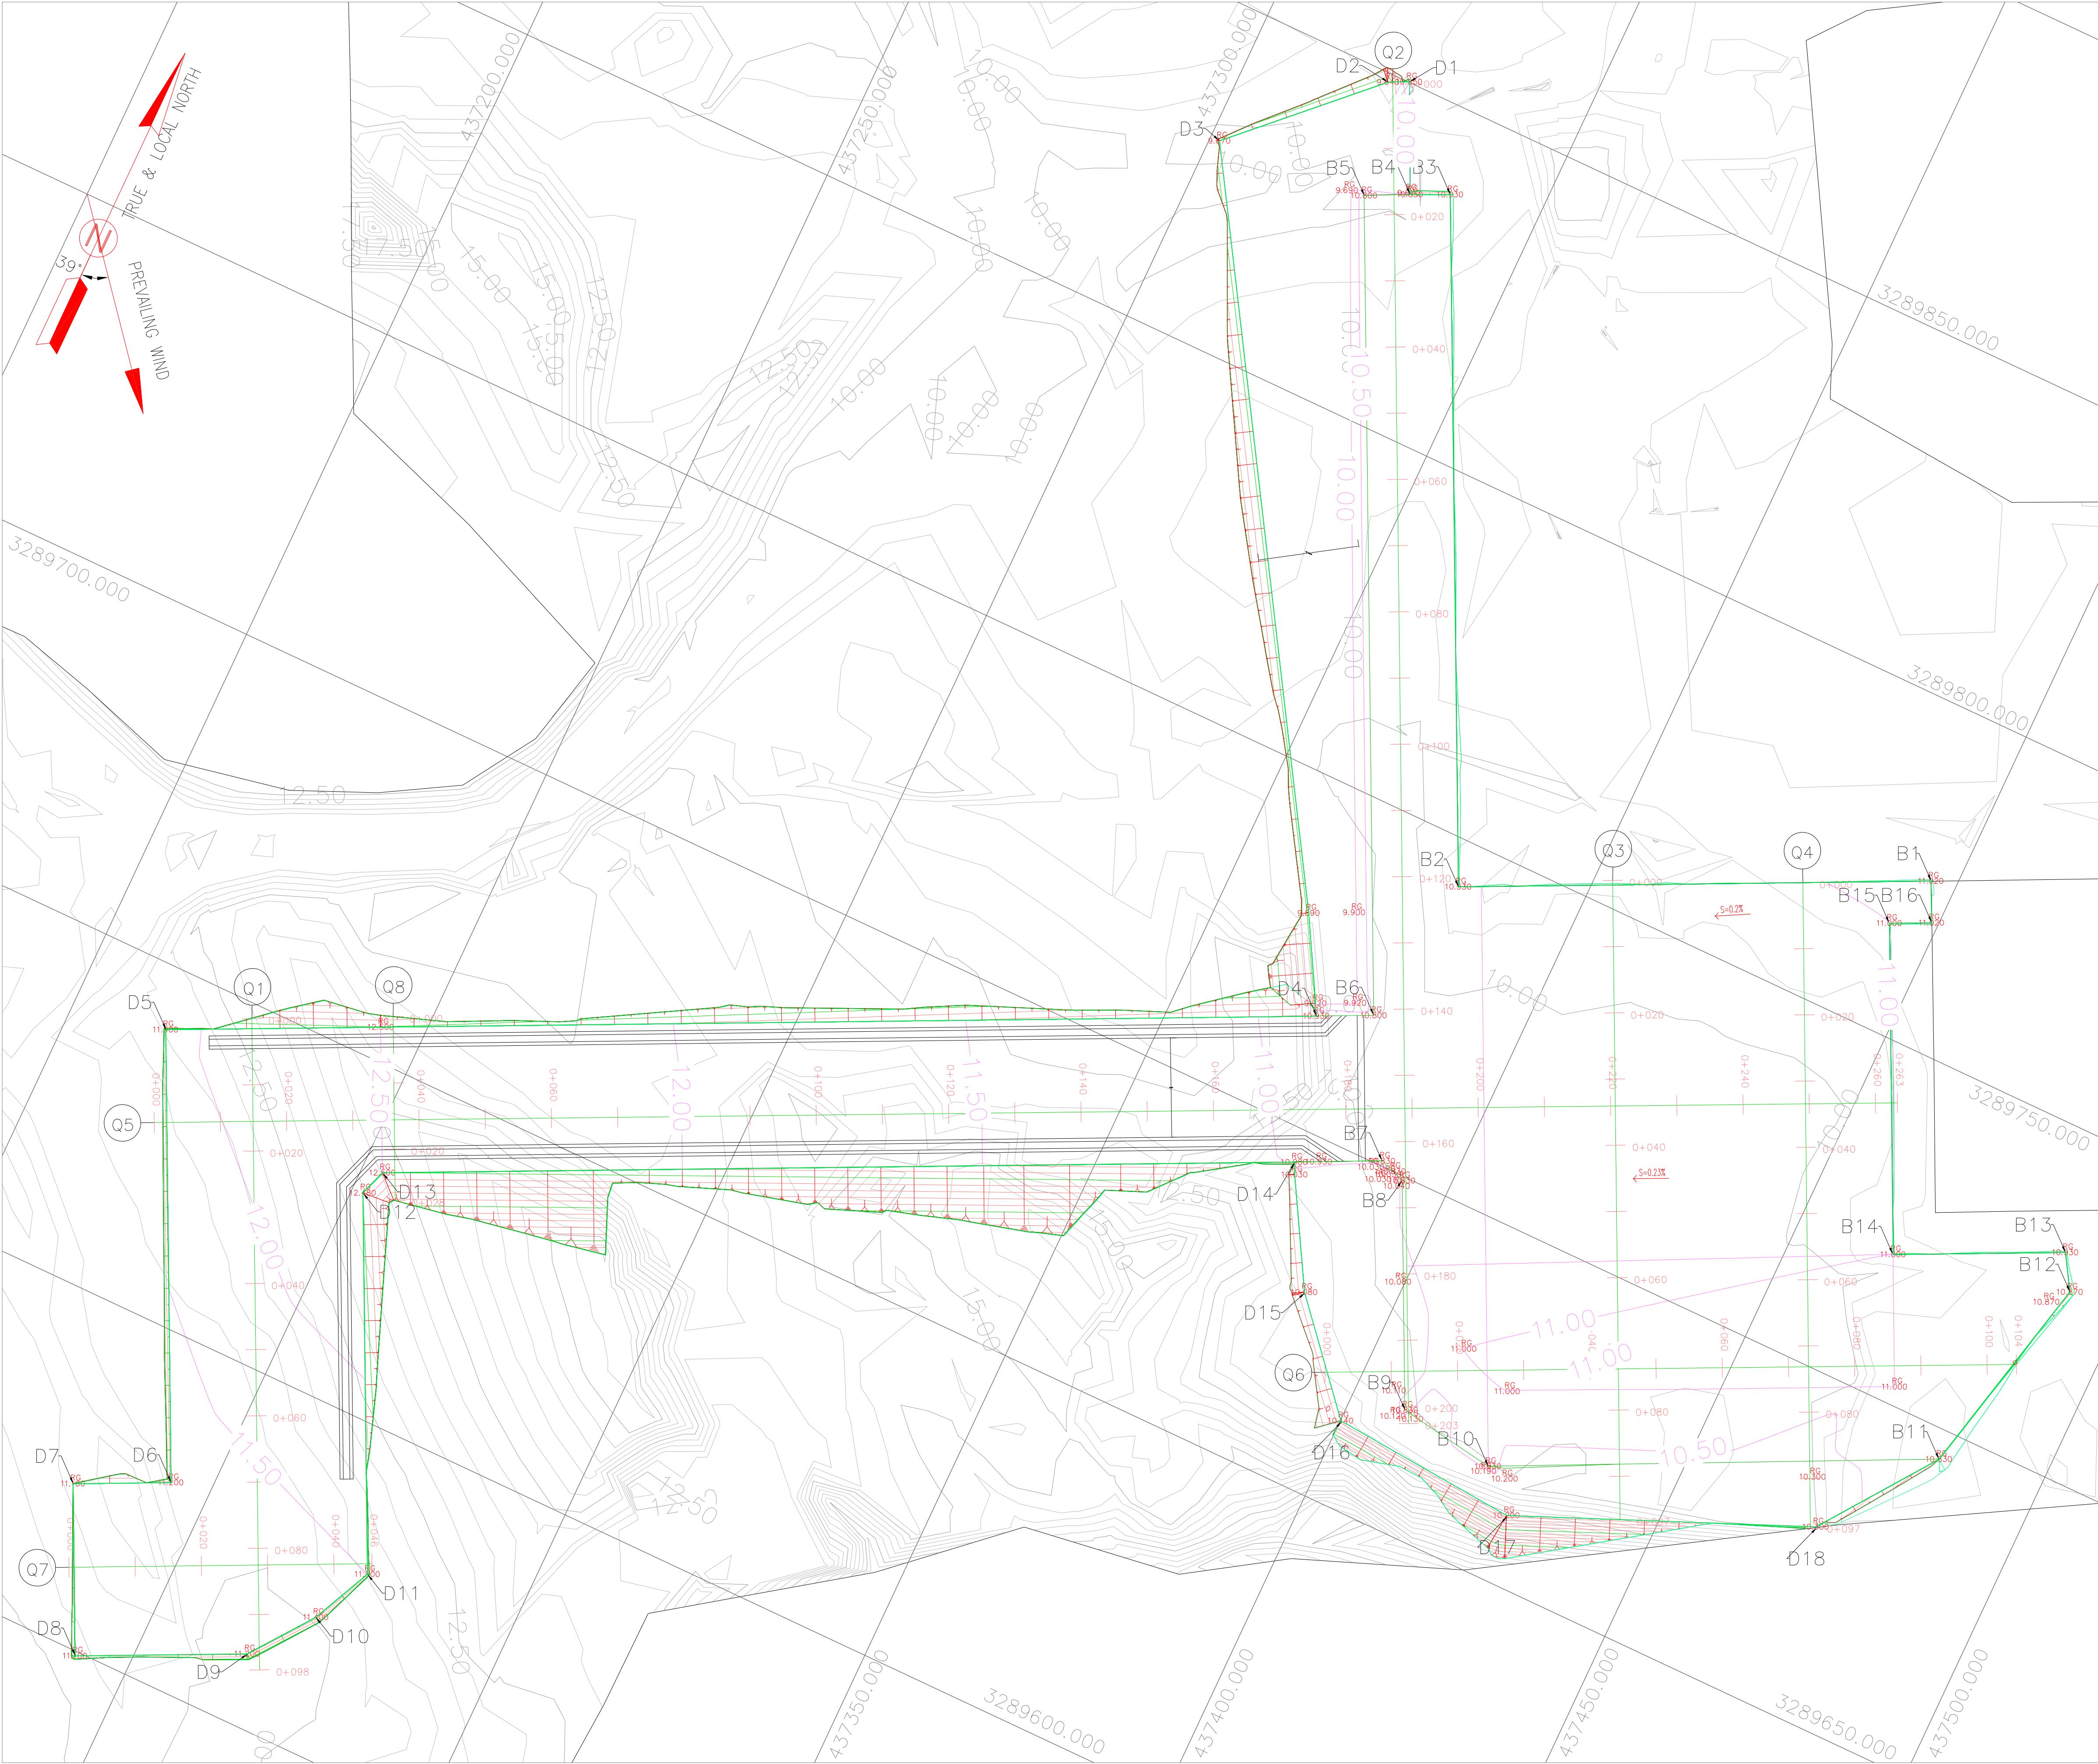

AREA NAME	DESCRIPTION	UTM-COORDINATE (ZONE 39N)			ROUGH GRADING ELEVATION
		NAME	EASTING	NORTHING	
AREA-B	UTILITY UNIT & SLEEPER WAY AREA	B1	437446.27	3289774.21	11.02
		B2	437381.98	3289743.13	10.93
		B3	437336.51	3289837.27	10.93
		B4	437331.01	3289834.71	10.85
		B5	437324.81	3289831.62	10.80
		B6	437378.67	3289720.12	10.80
		B7	437389.14	3289700.75	10.83
		B8	437393.14	3289699.35	10.83
		B9	437408.21	3289668.15	10.83
		B10	437423.19	3289665.78	10.83
		B11	437484.41	3289695.65	10.83
		B12	437491.58	3289726.91	10.87
		B13	437488.44	3289732.03	10.93
		B14	437465.01	3289720.71	11.00
		B15	437443.27	3289765.77	11.00
		B16	437449.02	3289768.54	11.02

AREA NAME	DESCRIPTION	UTM-COORDINATE (ZONE 39N)			ROUGH GRADING ELEVATION
		NAME	EASTING	NORTHING	
AREA-D	ACCESS ROAD TO FLARE AND NEW FLARE AREA	D1	437323.68	3289850.07	10.85
		D2	437320.79	3289848.68	9.64
		D3	437301.50	3289829.84	9.67
		D4	437370.86	3289716.35	10.91
		D5	437214.33	3289640.75	11.90
		D6	437244.08	3289579.16	11.20
		D7	437230.76	3289572.72	11.10
		D8	437242.06	3289549.31	11.10
		D9	437265.48	3289560.62	11.20
		D10	437272.53	3289570.02	11.40
		D11	437276.82	3289579.20	11.50
		D12	437251.77	3289631.07	12.48
		D13	437253.17	3289635.07	12.50
		D14	437377.20	3289694.98	10.98
		D15	437386.90	3289677.83	10.08
		D16	437400.12	3289662.59	10.14
		D17	437428.86	3289660.26	10.20
		D18	437471.88	3289678.52	10.30

NOTES

1. ALL COORDINATES ARE IN UTM SYSTEM, ZONE 39.

2. ALL ELEVATION REFERENCES IS MEAN SEA LEVEL.

3. ALL DIMENSIONS ARE IN METERS UNLESS STATED OTHERWISE.

4. CUT DEPTH AND FILL HEIGHT SHOWN IN PLAN ARE ACCORDING TO NATURAL GROUND ELEVATION.

5. THE FILLING VOLUME IS FOR FINAL COMPACTED SOIL(NOT TOTAL REQUIRED SOIL) .

6. 30 cm SPOILED SOIL SHOULD BE REMOVED BEFORE ANY CONSTRUCTION ACTIVITIES IF ANY.

7. CUT & FILL SLOPE IN GRADING AREA IS 1H:2V (200%).

8. HORIZONTAL AND VERTICAL DISTANCES BETWEEN TIK-MARKS IS 5m.

9. R.G.L IN GCS UNIT IS 11.00.

10. R.G.L IN UTILITY AREA IS 11.00.

11. R.G.L IN FLARE AREA IS 11.00.

GEODETIC PARAMETERS:

HORIZONTAL COORDINATE SYSTEM

ELLIPSOID

MAP PROJECTION

VERTICAL DATUM

WGS84 / UTM ZONE 39

WORLD GEODETIC SYSTEM 1984 (WGS84)

UNIVERSAL TRANSVERSE MERCATOR (UTM)

MSL

LEGEND

STAIR

TRENCH

EMBANKMENT

BURNING PIT LINE

GAS LINE

WATER LINE

EXISTING BUILDING

CONCRETE AREA

MANHOLE

LIGHTING POLE

GUARD ROOM

HELIPAD

FENCE

TREE

FOUNDATION

BOUNDARY

WATER CHANNEL

RIVER

WATER COURSE

CONTOURS

SPOT HEIGHT

TRIG POINT

BRIDGE

CULVERT

WELL LOCATION

WELL

SITE

CAMP SITE

ASPHALT ROAD

GRAVEL ROAD

PROPOSED ROAD

TRACK


ROUGH GRADING CONTOUR

REFERENCE DRAWING

DRG. No.

SPECIFICATION FOR EARTH WORK

BK-GNRL-PEDCO-220-CV-PY-0001

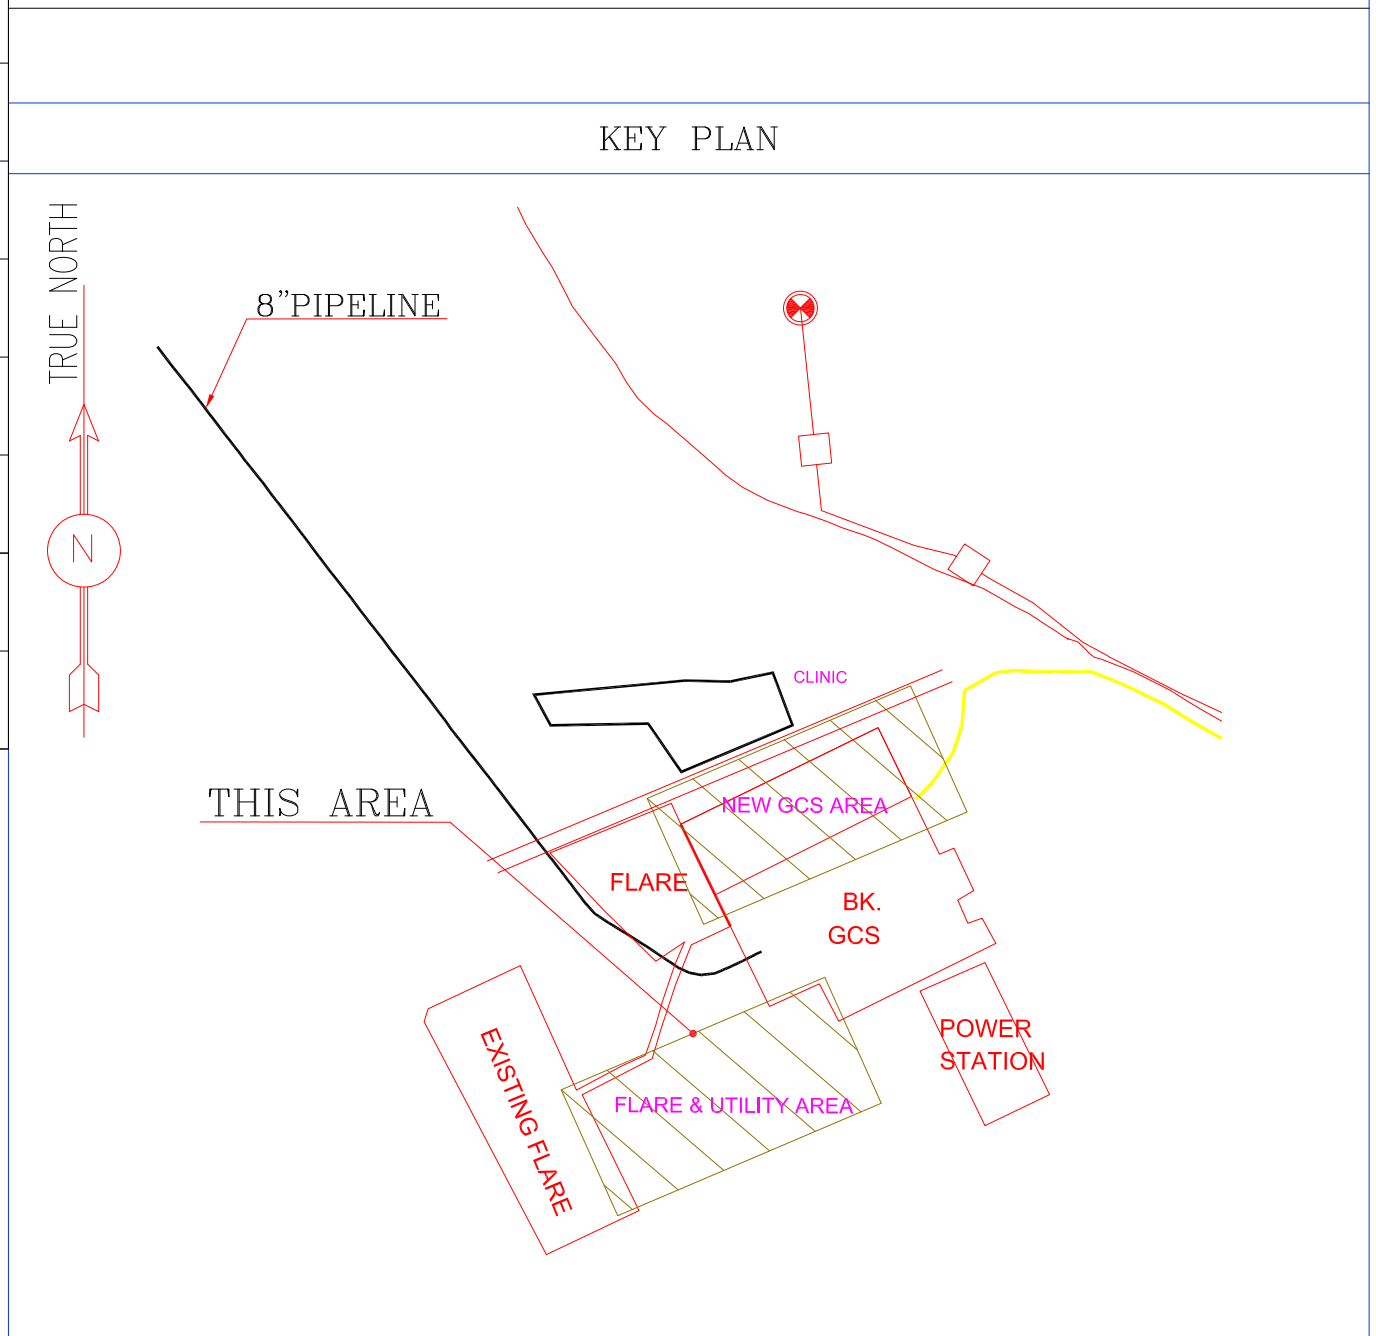

PROFILE COORDINATES						
AREA NAME	DESCRIPTION	PROFILE NAME	START POINT		END POINT	
			EASTING	NORTHING	EASTING	NORTHING
AREA-B	UTILITY UNIT & SLEEPER WAY AREA & FLARE AREA	Q1	437225.36	3289647.80	437268.15	3289559.22
		Q2	437321.39	3289848.97	437409.53	3289666.55
		Q3	437402.63	3289753.90	437444.63	3289666.95
		Q4	437428.78	3289765.82	437471.11	3289678.18
		Q5	437218.67	3289627.32	437455.84	3289741.74
		Q6	437394.82	3289668.21	437488.87	3289713.59
		Q7	437235.52	3289561.04	437276.73	3289580.95
		Q8	437244.56	3289657.10	437256.65	3289632.08

ROUGH GRADING

(Sc. 1:500)

D03

OCT-2022

IFA

R.BRRLQUB

M.FAKHARIAN

M.MEHRSHAD

D02

SEP-2022

IFA

R.BRRLQUB

M.FAKHARIAN

M.MEHRSHAD

D01

AUG-2022

IFA

R.BRRLQUB

M.FAKHARIAN

M.MEHRSHAD

D00

MAY-2022

IPC

R.BRRLQUB

M.FAKHARIAN

M.MEHRSHAD

REV.

DATE

P.O.I.S

PREP.

CHK.

APP.

AUT.

PROJECT NAME:

BINAK OILFIELD DEVELOPMENT
CLIENT SITE CAMP

PROJECT NO.:

971020

EPC CONTRACTOR:

HIRGAN ENERGY

TE

HIRGAN ENERGY – DESIGN & INSPECTION COMPANIES

EPD/EPC CONTRACTOR(GC):

PEDCO

PETROIRAN DEVELOPMENT COMPANY

REV.

REV.

DESCRIPTION

BY

DATE

BY

DATE

اھل و کھلے سنج این نقشه و حق آفتابى متعلق به شرکت ملی مناطق نفت خیر جنوب میباشد.

THE ORIGINAL AND ALL COPIES OF THIS DRAWING TOGETHER WITH THE COPYRIGHT THEREIN ARE THE SOLE PROPERTY OF N.I.S.O.C./ FIELDS

BINAK OILFIELD DEVELOPMENT
GENERAL

DATE

SCALE

DRAWING BY

CHECKED BY

PROJECT ENG.

DRAWING TITLE:

ROUGH GRADING PLAN & DETAILS

NO CONSTRUCTION PERMITTED UNLESS DRAWING APPROVED

APPROVED FOR CONSTRUCTION

BY:

DATE:

SCALE

SIZE

DRAWING NO.

SHEET NO.

REV.

BUDGET REF.

LOCATION

SIZE CLASS

SERIAL NO.

SHEET

REVISION

1:500

A0

BK-GCS-PEDCO-120-CV-PY-0007

03 OF 08

D03

053-073-9184

F



5

S

709395

3

D03

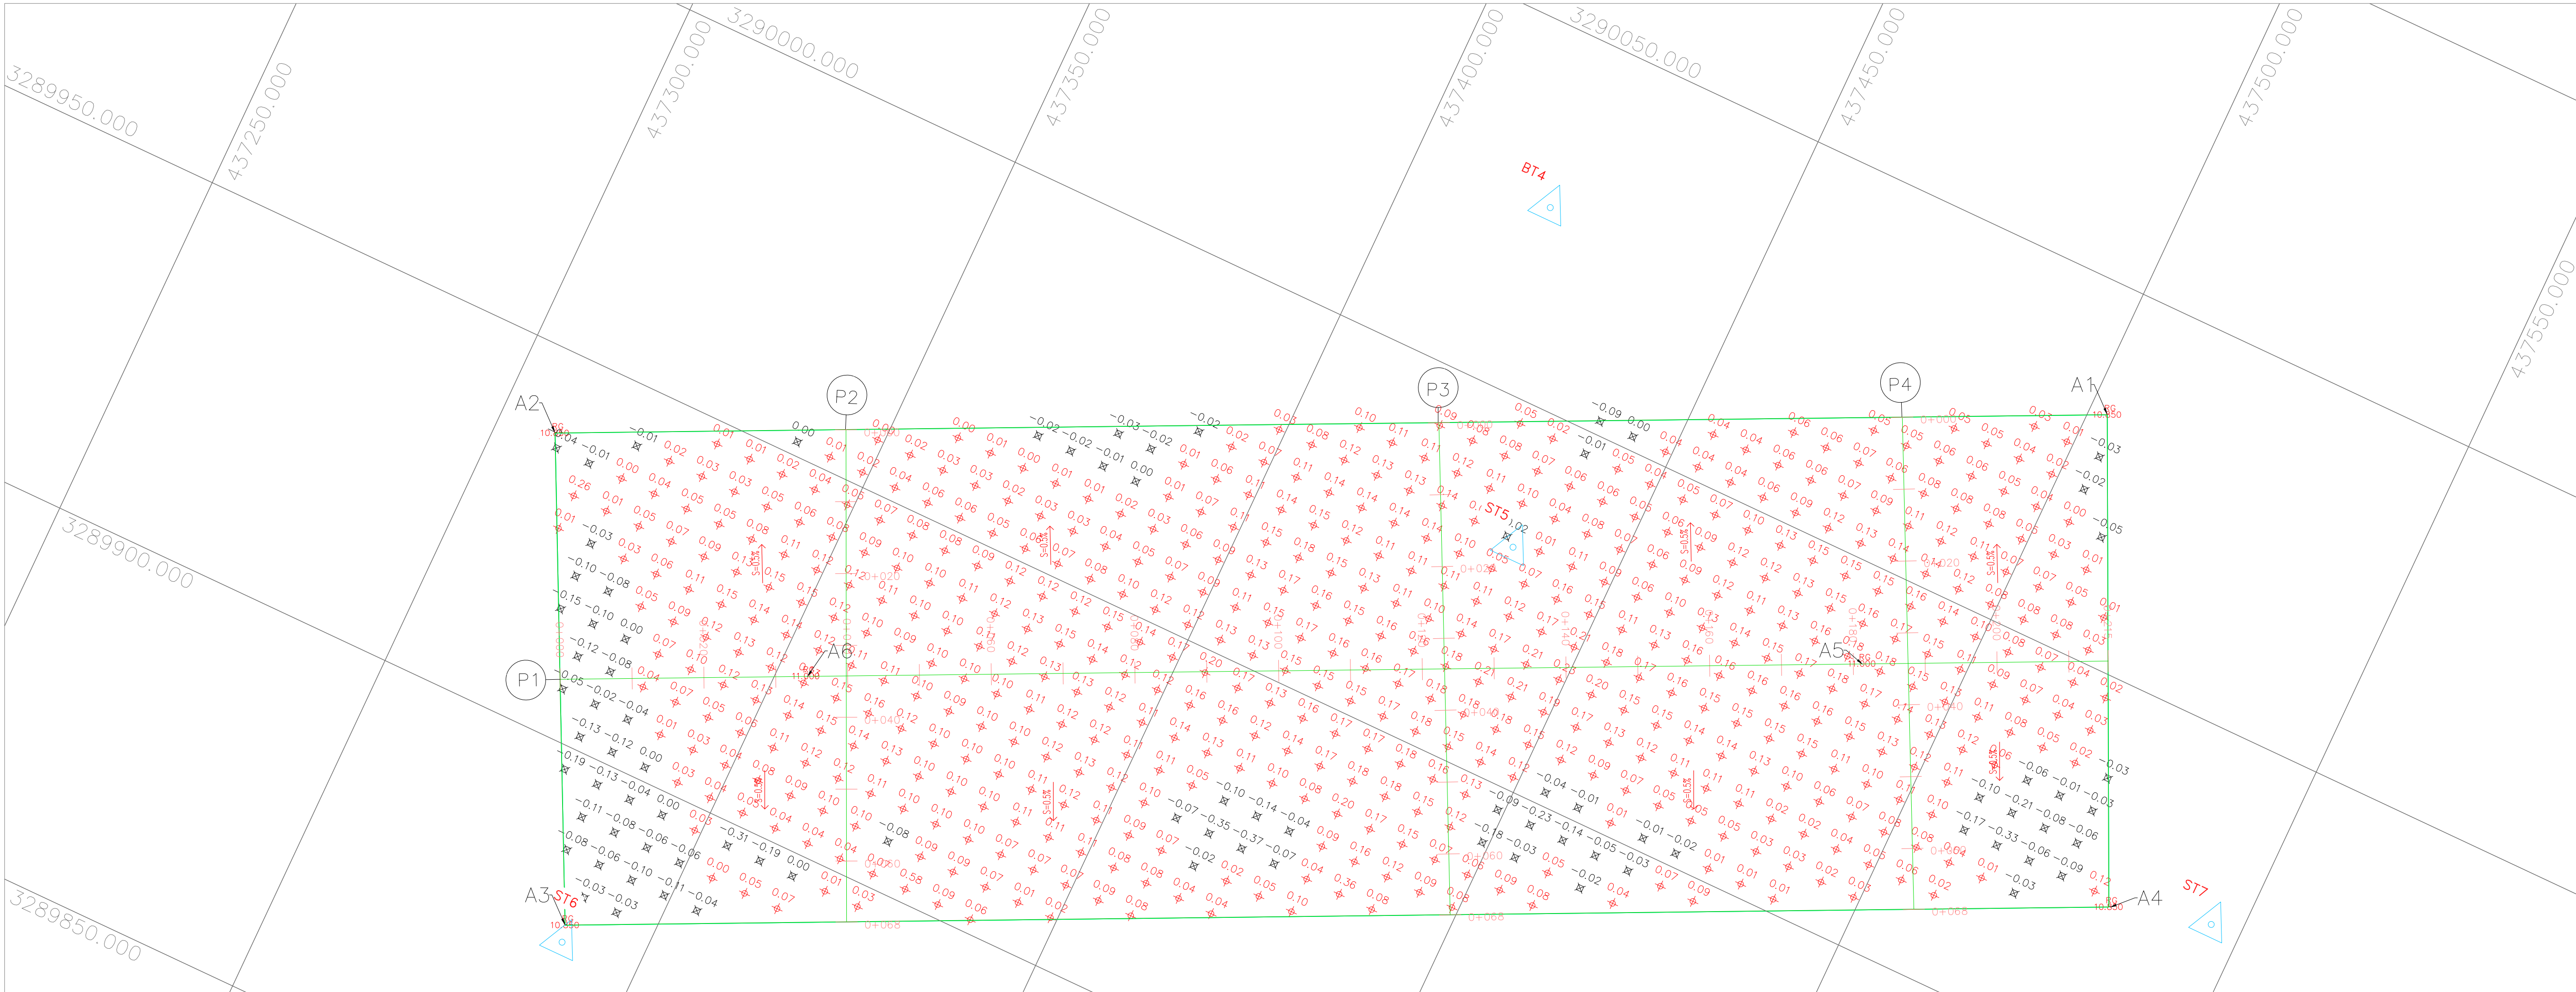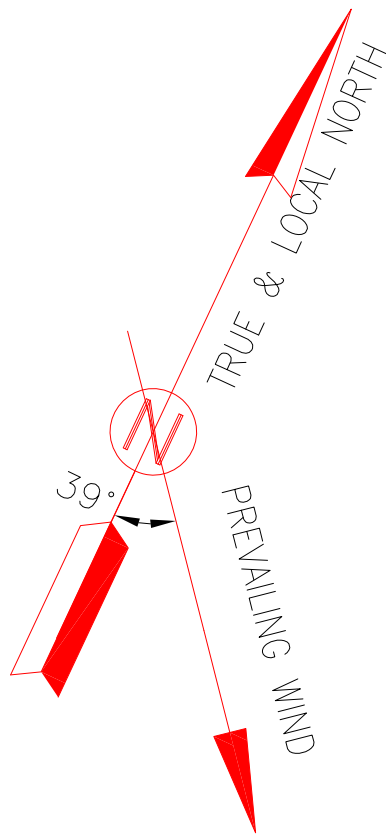

CUT & FILL

(Sc. 1:500)

NOTES

1. ALL COORDINATES ARE IN UTM SYSTEM, ZONE 39.
2. ALL ELEVATION REFERENCES IS MEAN SEA LEVEL.
3. ALL DIMENSIONS ARE IN METERS UNLESS STATED OTHERWISE.
4. CUT DEPTH AND FILL HEIGHT SHOWN IN PLAN ARE ACCORDING TO NATURAL GROUND ELEVATION.
5. THE FILLING VOLUME IS FOR FINAL COMPACTED SOIL(NOT TOTAL REQUIRED SOIL) .
6. 30 cm SPOILED SOIL SHOULD BE REMOVED BEFORE ANY CONSTRUCTION ACTIVITIES IF ANY.
7. CUT & FILL SLOPE IN GRADING AREA IS 1H:2V (200%).
8. HORIZONTAL AND VERTICAL DISTANCES BETWEEN TIK-MARKS IS 5m.
9. R.G.L IN GCS UNIT IS 11.00.
10. R.G.L IN UTILITY AREA IS 11.00.
11. R.G.L IN FLARE AREA IS 11.00.

GEODETIC PARAMETERS:
HORIZONTAL COORDINATE SYSTEM : WGS84 / UTM ZONE 39
ELLIPSOID : WORLD GEODETIC SYSTEM 1984 (WGS84)
MAP PROJECTION : UNIVERSAL TRANSVERSE MERCATOR (UTM)
VERTICAL DATUM : MSL

LEGEND


STAIR	WATER CHANNEL
TRENCH	RIVER
EMBANKMENT	WATER COURSE
BURNING PIT LINE	60
GAS LINE	50
WATER LINE	99.27
EXISTING BUILDING	SPOT HEIGHT
CONCRETE AREA	TRIG POINT
MANHOLE	BRIDGE
LIGHTING POLE	CULVERT
GUARD ROOM	WELL LOCATION
HELIPAD	WELL
FENCE	SITE
TREE	CAMP SITE
FOUNDATION	ASPHALT ROAD
FILL	GRAVEL ROAD
CUT	PROPOSED ROAD
BOUNDARY	TRACK
	ROUGH GRADING CONTOUR

REFERENCE DRAWING



DRG. No.

SPECIFICATION FOR EARTH WORK BK-GNRL-PEDCO-220-CV-PY-0001

KEY PLAN

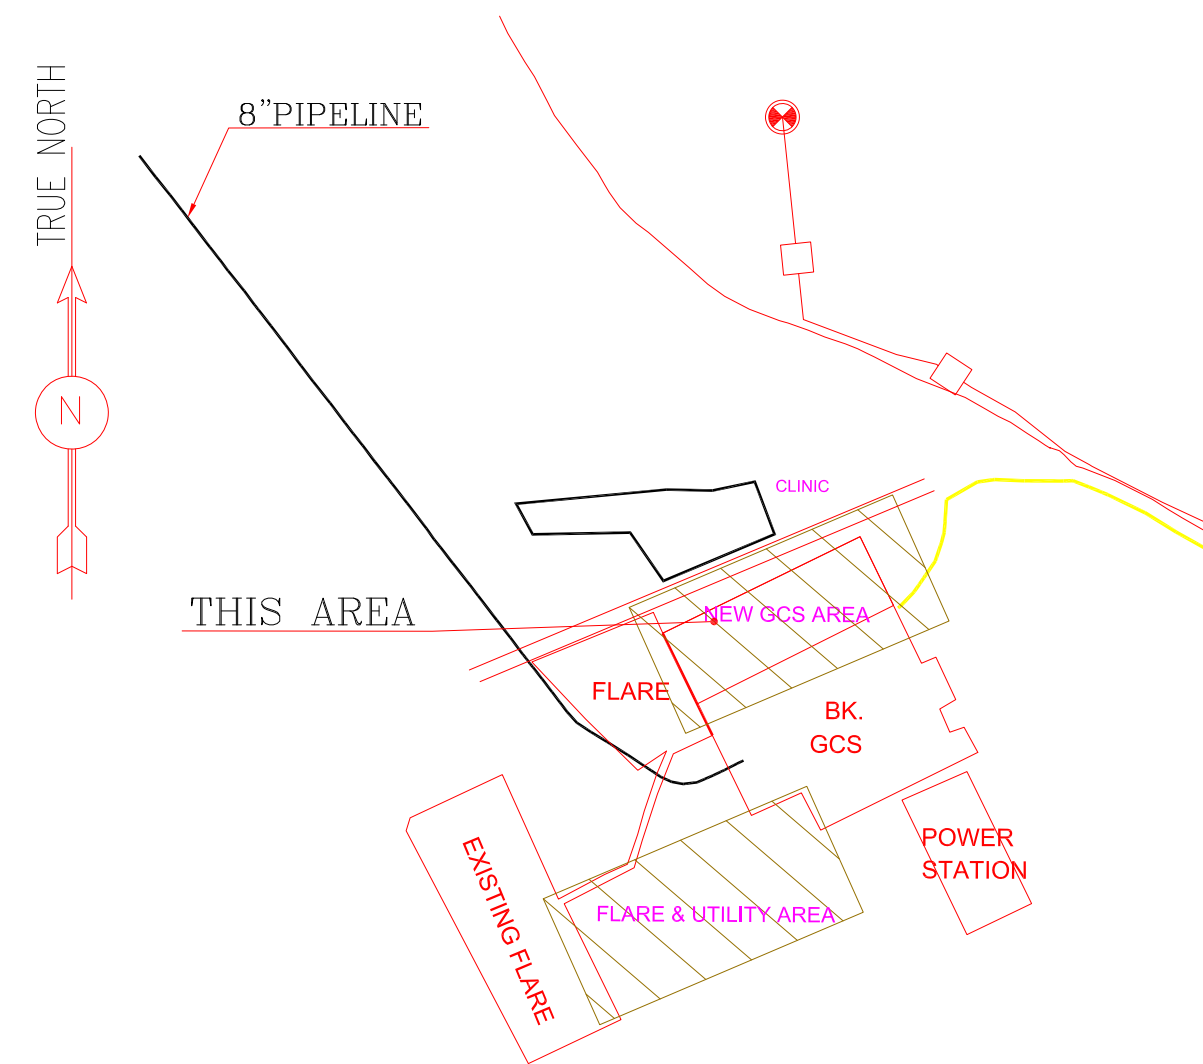

D03	OCT-2022	IFA	R.BERLOUE	M.FAKHARIAN	M.MEHRSHAD	***							
D02	SEP-2022	IFA	R.BERLOUE	M.FAKHARIAN	M.MEHRSHAD	***	***	*****	** **	*** **	** **	*** **	
D01	AUG-2022	IFA	R.BERLOUE	M.FAKHARIAN	M.MEHRSHAD	***	REV.	DESCRIPTION	BY	DATE	BY	DATE	
D00	MAY-2022	IPC	R.BERLOUE	M.FAKHARIAN	M.MEHRSHAD	***			CHECKED		REV. APPR.		
REV.	DATE	P.O.I.S	PREP.	CHK.	APP.	AUT.	احل و کلیه نسخ این نقشه و حق اقتباس متعلق به شرکت ملی مناطق نفت خیز جنوب میباشد.						
PROJECT NAME: BINAK OILFIELD DEVELOPMENT CLIENT SITE CAMP								THE ORIGINAL AND ALL COPIES OF THIS DRAWING TOGETHER WITH THE COPYRIGHT THEREIN ARE THE SOLE PROPERTY OF N.I.S.O.C./ FIELDS					
PROJECT NO.: 971020													
EPC CONTRACTOR:			EPD/EPC CONTRACTOR(GC):				BINAK OILFIELD DEVELOPMENT GENERAL						
 HIRGAN ENERGY – DESIGN & INSPECTION COMPANIES			 PETROIRAN DEVELOPMENT COMPANY										
							DATE	SCALE	DRAWING BY	CHECKED BY	PROJECT ENG		
DRAWING TITLE: ROUGH GRADING PLAN & DETAILS							NO CONSTRUCTION PERMITTED UNLESS DRAWING APPROVED						
							APPROVED FOR CONSTRUCTION			BY:	DATE:		
SCALE	SIZE	DRAWING NO.			SHEET NO.	REV.	BUDGET REF.	LOCATION	SIZE	CLASS	SERIAL NO.	SHEET	REVISION
1:500	A0	BK-GCS-PEDCO-120-CV-PY-0007			04 OF 08	D03	053-073-9184	F	5	S	709395	4	D03

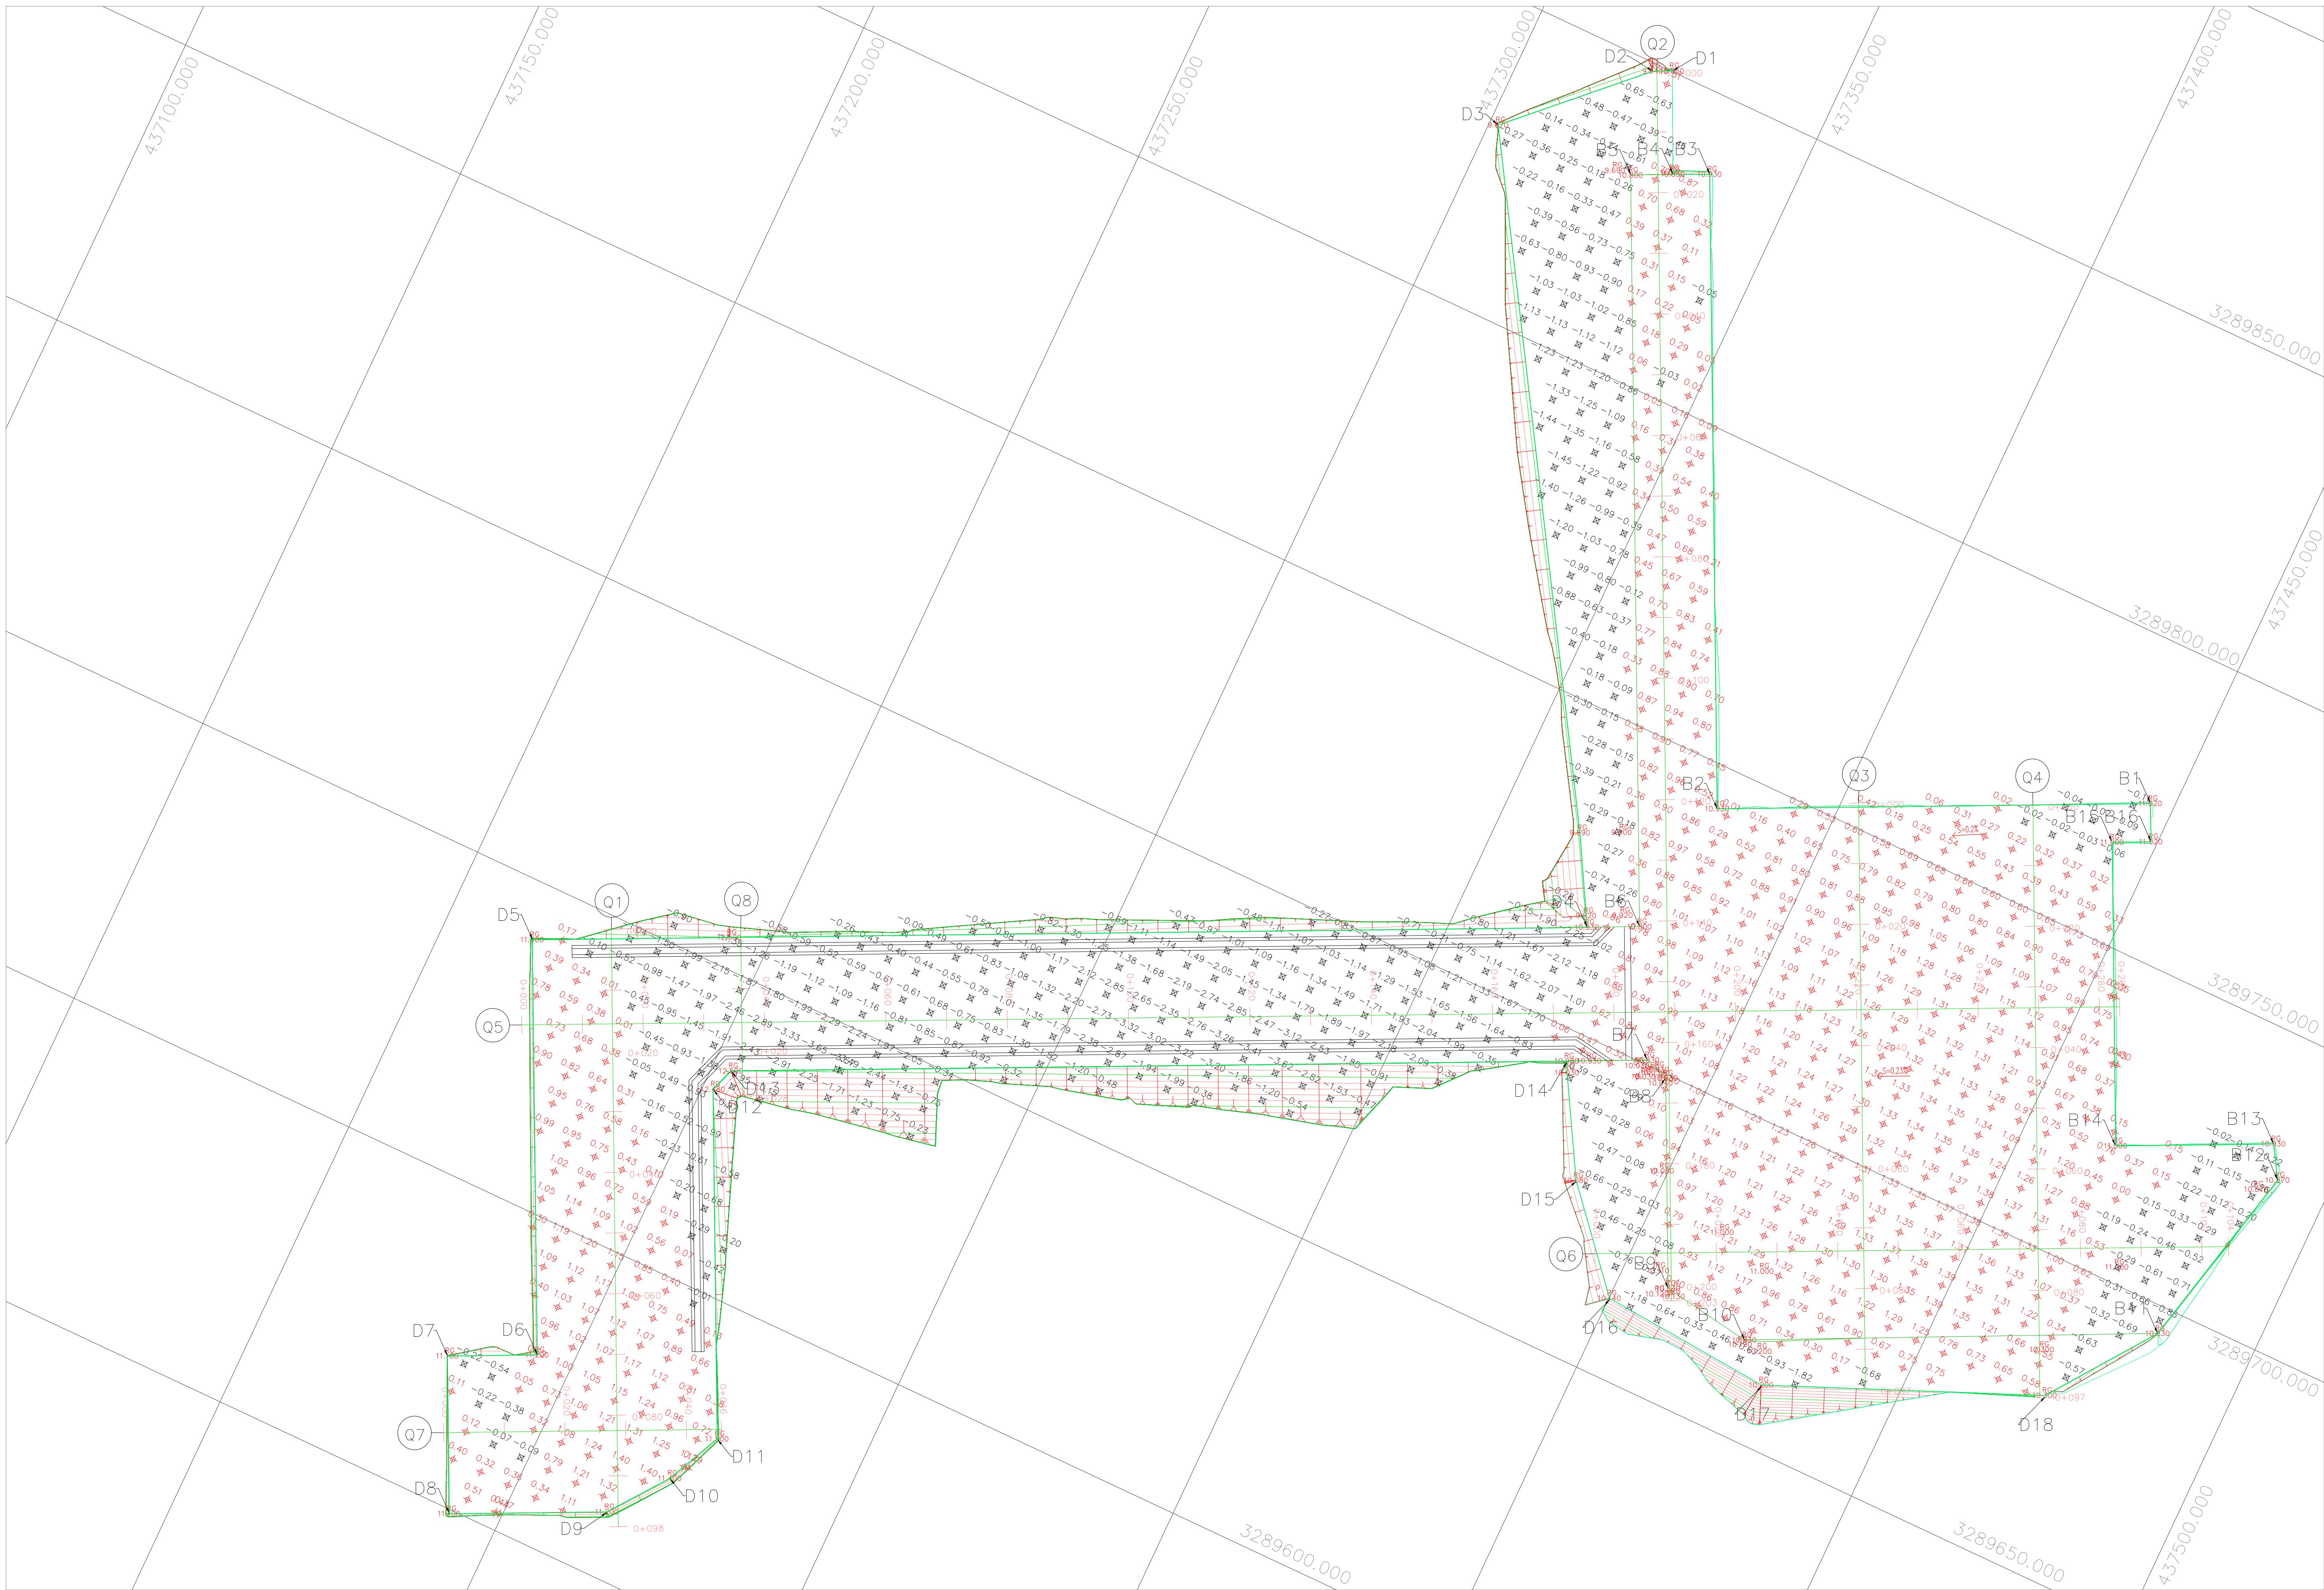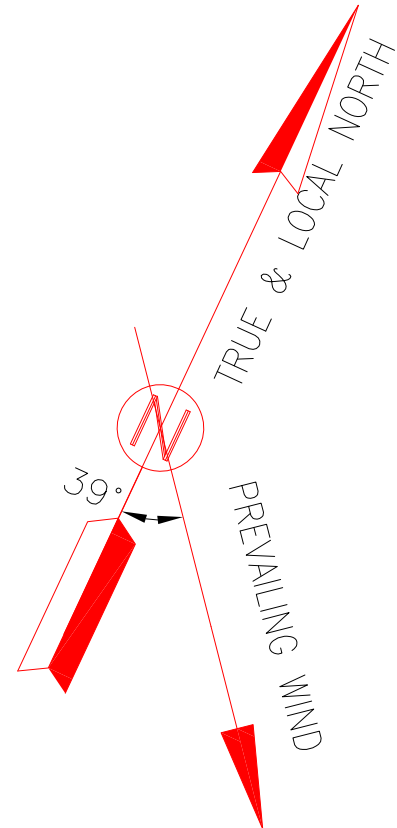

CUT & FILL

(Sc. 1:500)

NOTES

1. ALL COORDINATES ARE IN UTM SYSTEM, ZONE 39.
2. ALL ELEVATION REFERENCES IS MEAN SEA LEVEL.
3. ALL DIMENSIONS ARE IN METERS UNLESS STATED OTHERWISE.
4. CUT DEPTH AND FILL HEIGHT SHOWN IN PLAN ARE ACCORDING TO NATURAL GROUND ELEVATION.
5. THE FILLING VOLUME IS FOR FINAL COMPACTED SOIL(NOT TOTAL REQUIRED SOIL) .
6. 30 cm SPOILED SOIL SHOULD BE REMOVED BEFORE ANY CONSTRUCTION ACTIVITIES IF ANY.
7. CUT & FILL SLOPE IN GRADING AREA IS 1H:2V (200%).
8. HORIZONTAL AND VERTICAL DISTANCES BETWEEN TIK-MARKS IS 5m.
9. R.G.L IN GCS UNIT IS 11.00.
10. R.G.L IN UTILITY AREA IS 11.00.
11. R.G.L IN FLARE AREA IS 11.00.


GEODETIC PARAMETERS:
HORIZONTAL COORDINATE SYSTEM : WGS84 / UTM ZONE 39
ELLIPSOID : WORLD GEODETIC SYSTEM 1984 (WGS84)
MAP PROJECTION : UNIVERSAL TRANSVERSE MERCATOR (UTM)
VERTICAL DATUM : MSL

LEGEND

STAIR	WATER CHANNEL
TRENCH	RIVER
EMBANKMENT	WATER COURSE
BURNING PIT LINE	CONTOURS
GAS LINE	SPOT HEIGHT
WATER LINE	TRIG POINT
EXISTING BUILDING	BRIDGE
CONCRETE AREA	CULVERT
MANHOLE	WELL LOCATION
LIGHTING POLE	WELL
GUARD ROOM	SITE
HELIPAD	CAMP SITE
FENCE	ASPHALT ROAD
TREE	GRAVEL ROAD
FOUNDATION	PROPOSED ROAD
0.03	TRACK
-0.01	ROUGH GRADING CONTOUR
CUT	
BOUNDARY	

REFERENCE DRAWING	DRG. No.
SPECIFICATION FOR EARTH WORK	BK-GNRL-PEDCO-220-CV-PY-0001

KEY PLAN

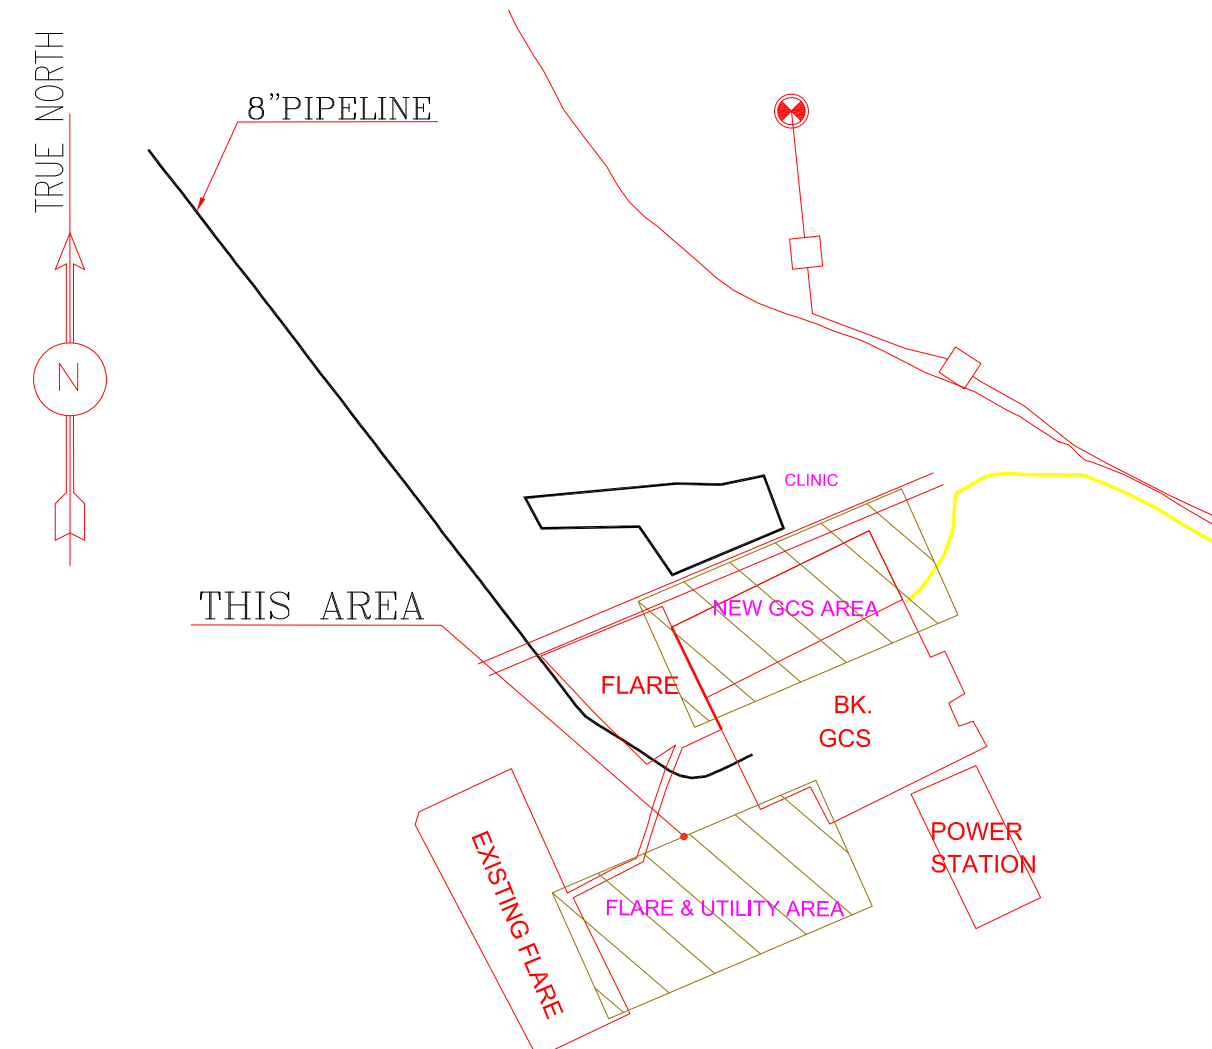

D03	OCT.2022	IFA	R.BERLOUE	M.FAKHARIAN	M.MEHRSHAD	***							
D02	SEP.2022	IFA	R.BERLOUE	M.FAKHARIAN	M.MEHRSHAD	***	***	*****	** **	*** **	** **	*** **	
D01	AUG.2022	IFA	R.BERLOUE	M.FAKHARIAN	M.MEHRSHAD	***	REV.	DESCRIPTION	BY	DATE	BY	DATE	
D00	MAY.2022	IFC	R.BERLOUE	M.FAKHARIAN	M.MEHRSHAD	***			CHECKED		REV. APPR.		
REV.	DATE	P.O.I.S	PREP.	CHK.	APP.	AUT.	اصل و کليه نسخ این نقشه و حق اقتباس متعلق به شرکت ملی مناطق نفت خیز جنوب می باشد.						
PROJECT NAME:			BINAK OILFIELD DEVELOPMENT CLIENT SITE CAMP			 THE ORIGINAL AND ALL COPIES OF THIS DRAWING TOGETHER WITH THE COPYRIGHT THEREIN ARE THE SOLE PROPERTY OF N.I.S.O.C./ FIELDS							
PROJECT NO.:			971020										
EPC CONTRACTOR:			EPD/EPC CONTRACTOR(GC):			BINAK OILFIELD DEVELOPMENT GENERAL							
 HIRGAN ENERGY – DESIGN & INSPECTION COMPANIES			 PETROIRAN DEVELOPMENT COMPANY										
						DATE	SCALE	DRAWING BY	CHECKED BY	PROJECT ENG.			
						NO CONSTRUCTION PERMITTED UNLESS DRAWING APPROVED							
						APPROVED FOR CONSTRUCTION			BY:		DATE:		
SCALE	SIZE	DRAWING NO.			SHEET NO.	REV.	BUDGET REF.	LOCATION	SIZE	CLASS	SERIAL NO.	SHEET	REVISION
1:500	A0	BK-GCS-PEDCO-120-CV-PY-0007			05 OF 08	D03	053-073-9184	F	5	S	709395	5	D03




ROUGH GRADING PROFILES
(Sc: HOR 1:1000 VER 1:100)

- NOTES
1. ALL COORDINATES ARE IN UTM SYSTEM, ZONE 39.
 2. ALL ELEVATION REFERENCES IS MEAN SEA LEVEL.
 3. ALL DIMENSIONS ARE IN METERS UNLESS STATED OTHERWISE.
 4. CUT DEPTH AND FILL HEIGHT SHOWN IN PLAN ARE ACCORDING TO NATURAL GROUND ELEVATION.
 5. THE FILLING VOLUME IS FOR FINAL COMPACTED SOIL(NOT TOTAL REQUIRED SOIL) .
 6. 30 cm SPOILED SOIL SHOULD BE REMOVED BEFORE ANY CONSTRUCTION ACTIVITIES IF ANY.
 7. CUT & FILL SLOPE IN GRADING AREA IS 1H:2V (200%).
 8. HORIZONTAL AND VERTICAL DISTANCES BETWEEN TIK-MARKS IS 5m.
 9. R.G.L IN GCS UNIT IS 11.00.
 10. R.G.L IN UTILITY AREA IS 11.00.
 11. R.G.L IN FLARE AREA IS 11.00.


GEODETIC PARAMETERS:
HORIZONTAL COORDINATE SYSTEM : WGS84 / UTM ZONE 39
ELLIPSOID : WORLD GEODETIC SYSTEM 1984 (WGS84)
MAP PROJECTION : UNIVERSAL TRANSVERSE MERCATOR (UTM)
VERTICAL DATUM : MSL


LEGEND	
	STAIR
	TRENCH
	EMBANKMENT
	BURNING PIT LINE
	GAS LINE
	WATER LINE
	EXISTING BUILDING
	CONCRETE AREA
	MANHOLE
	LIGHTING POLE
	GUARD ROOM
	HELIPAD
	FENCE
	TREE
	FOUNDATION
	PROJECT LINE
	NATURAL GROUND
	NATURAL GROUND LEVEL
	ROUGH GRADE LEVEL
	WATER CHANNEL
	RIVER
	WATER COURSE
	CONTOURS
	SPOT HEIGHT
	TRIG POINT
	BRIDGE
	CULVERT
	WELL LOCATION
	WELL
	SITE
	CAMP SITE
	ASPHALT ROAD
	GRAVEL ROAD
	PROPOSED ROAD
	TRACK

REFERENCE DRAWING	DRG. No.
SPECIFICATION FOR EARTH WORK	BK-GNRL-PEDCO-220-CV-PY-0001

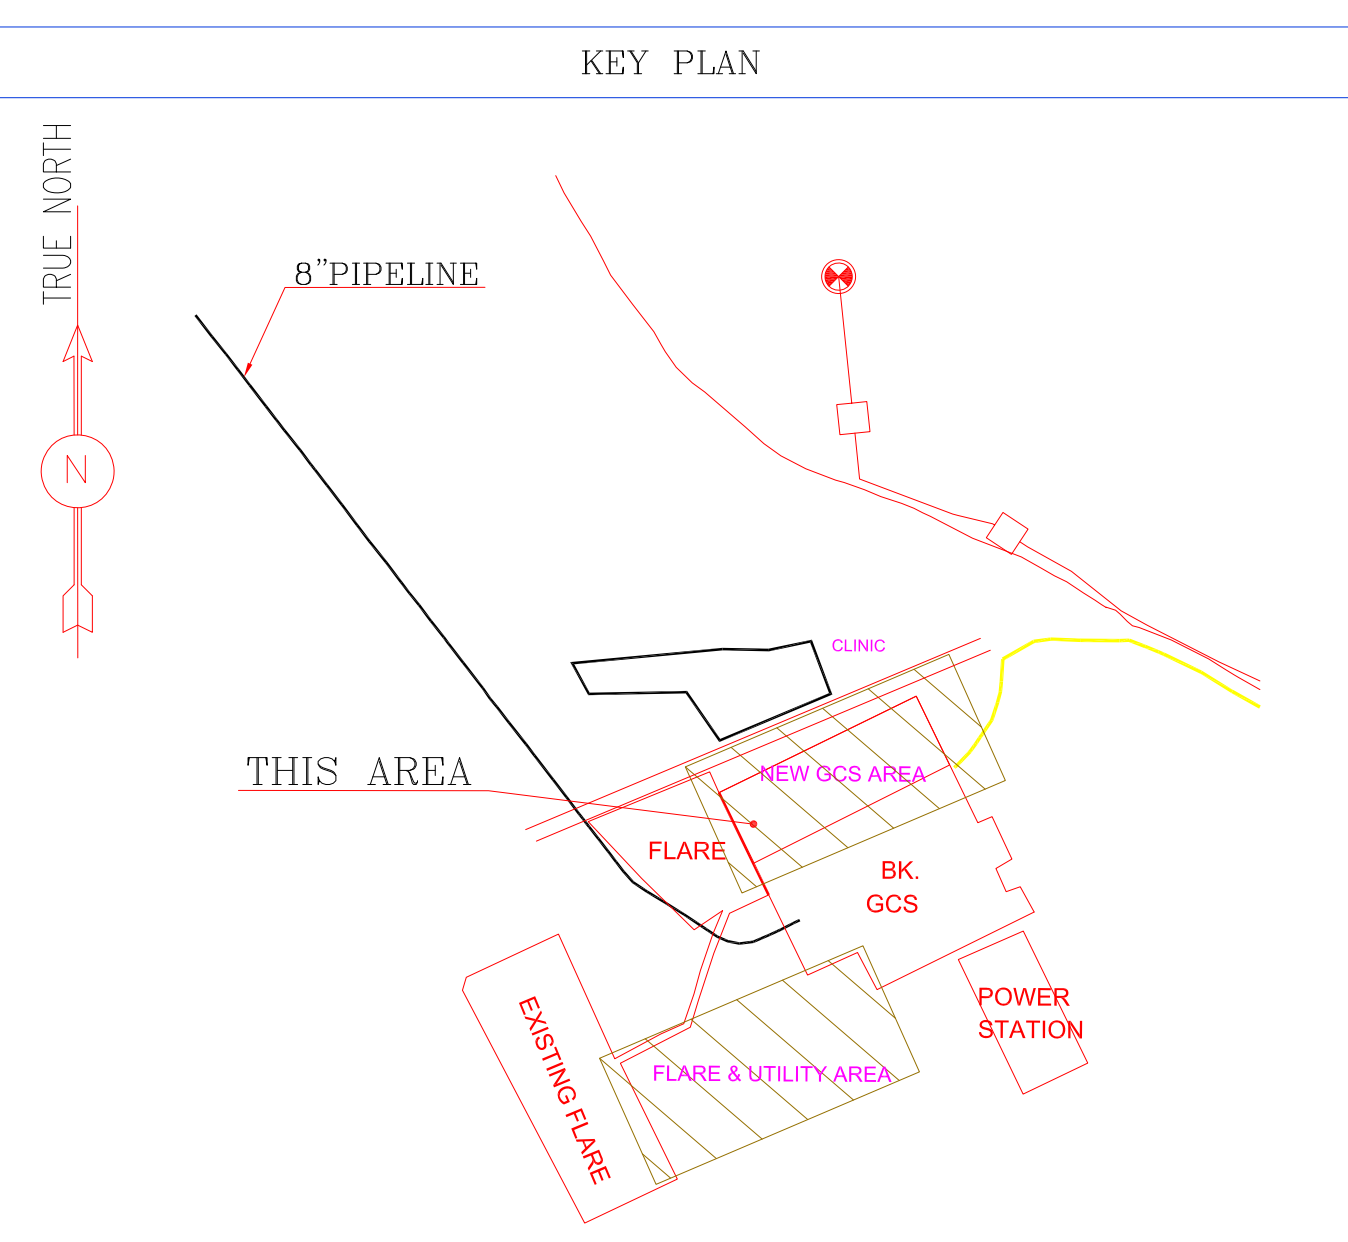


D03	OCT-2022	IFA	R.BERLOUE	M.FAKHARIAN	M.MEHRSHAD	***						
D02	SEP-2022	IFA	R.BERLOUE	M.FAKHARIAN	M.MEHRSHAD	***	***	*****	***	*****	***	*****
D01	AUG-2022	IFA	R.BERLOUE	M.FAKHARIAN	M.MEHRSHAD	***						
D00	MAY-2022	IPC	R.BERLOUE	M.FAKHARIAN	M.MEHRSHAD	***	REV.	DESCRIPTION	BY	DATE	BY	DATE
REV.	DATE	P.O.I.S	PREP.	CHK.	APP.	AUT.	احل و کلیه نسخ این نقشه و حق اقتباس متعلق به شرکت ملی مناطق نفت خیز جنوب میباشد.					
PROJECT NAME:			BINAK OILFIELD DEVELOPMENT CLIENT SITE CAMP					THE ORIGINAL AND ALL COPIES OF THIS DRAWING TOGETHER WITH THE COPYRIGHT THEREIN ARE THE SOLE PROPERTY OF N.I.S.O.C./ FIELDS				
PROJECT NO.:			971020									
EPC CONTRACTOR:			EPD/EPC CONTRACTOR(GC):				BINAK OILFIELD DEVELOPMENT GENERAL					
HIRGAN ENERGY – DESIGN & INSPECTION COMPANIES			PEDCO									
DRAWING TITLE:							NO CONSTRUCTION PERMITTED UNLESS DRAWING APPROVED					
ROUGH GRADING PLAN & DETAILS							APPROVED FOR CONSTRUCTION BY: DATE:					
SCALE	SIZE	DRAWING NO.			SHEET NO.	REV.	BUDGET REF.	LOCATION	SIZE CLASS	SERIAL NO.	SHEET	REVISION
AS SHOWN	A0	BK-GCS-PEDCO-120-CV-PY-0007			06 OF 08	D03	053-073-9184	F	5 S	709395	6	D03

 


 LEGEND	
	STAR
	TRENCH
	EMBANKMENT
	BURNING PIT LINE
	GAS LINE
	WATER LINE
	EXISTING BUILDING
	CONCRETE AREA
	MANHOLE
	LIGHTING POLE
	GUARD ROOM
	HELIPAD
	FENCE
	TREE
	FOUNDATION
	PROJECT LINE
	NATURAL GROUND
	WATER CHANNEL
	RIVER
	WATER COURSE
	CONTOURS
	SPOT HEIGHT
	TRIG POINT
	BRIDGE
	CULVERT
	WELL LOCATION
	WELL
	SITE
	CAMP SITE
	ASPHALT ROAD
	GRAVEL ROAD
	PROPOSED ROAD
	TRACK

REFERENCE DRAWING	DRG. No.
SPECIFICATION FOR EARTH WORK	BK-GNRL-PEDCO-220-CV-PY-0001

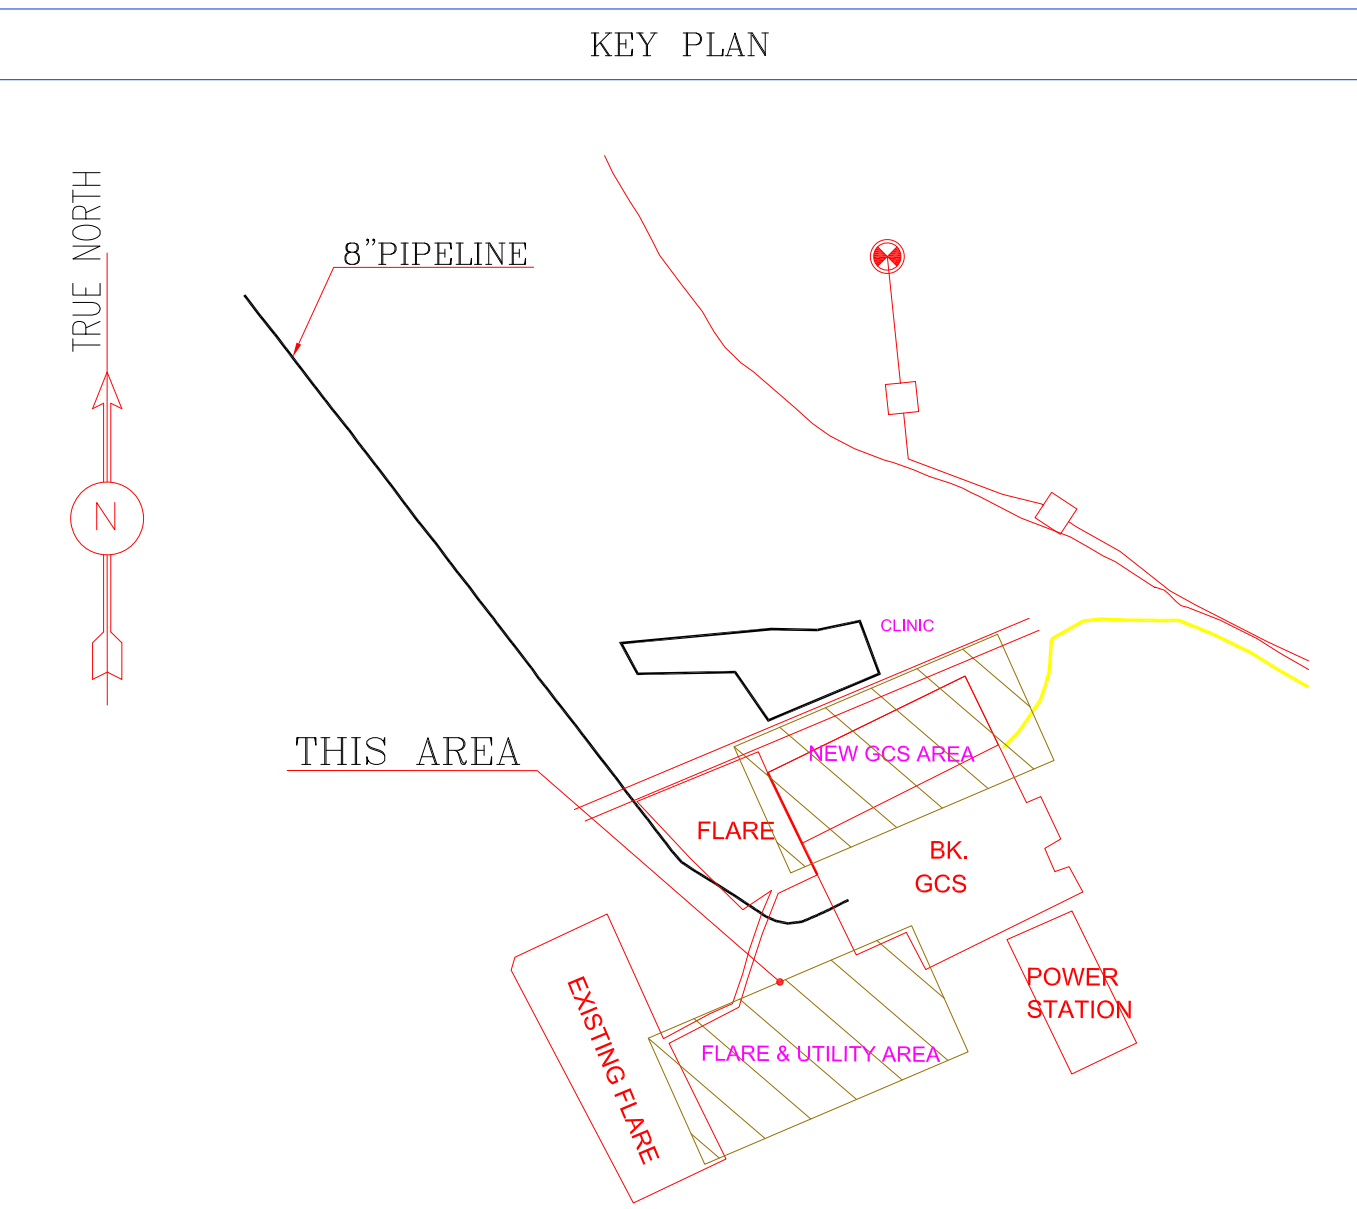

ROUGH GRADING PROFILES
(Sc. HOR 1:1000 VER 1:100)

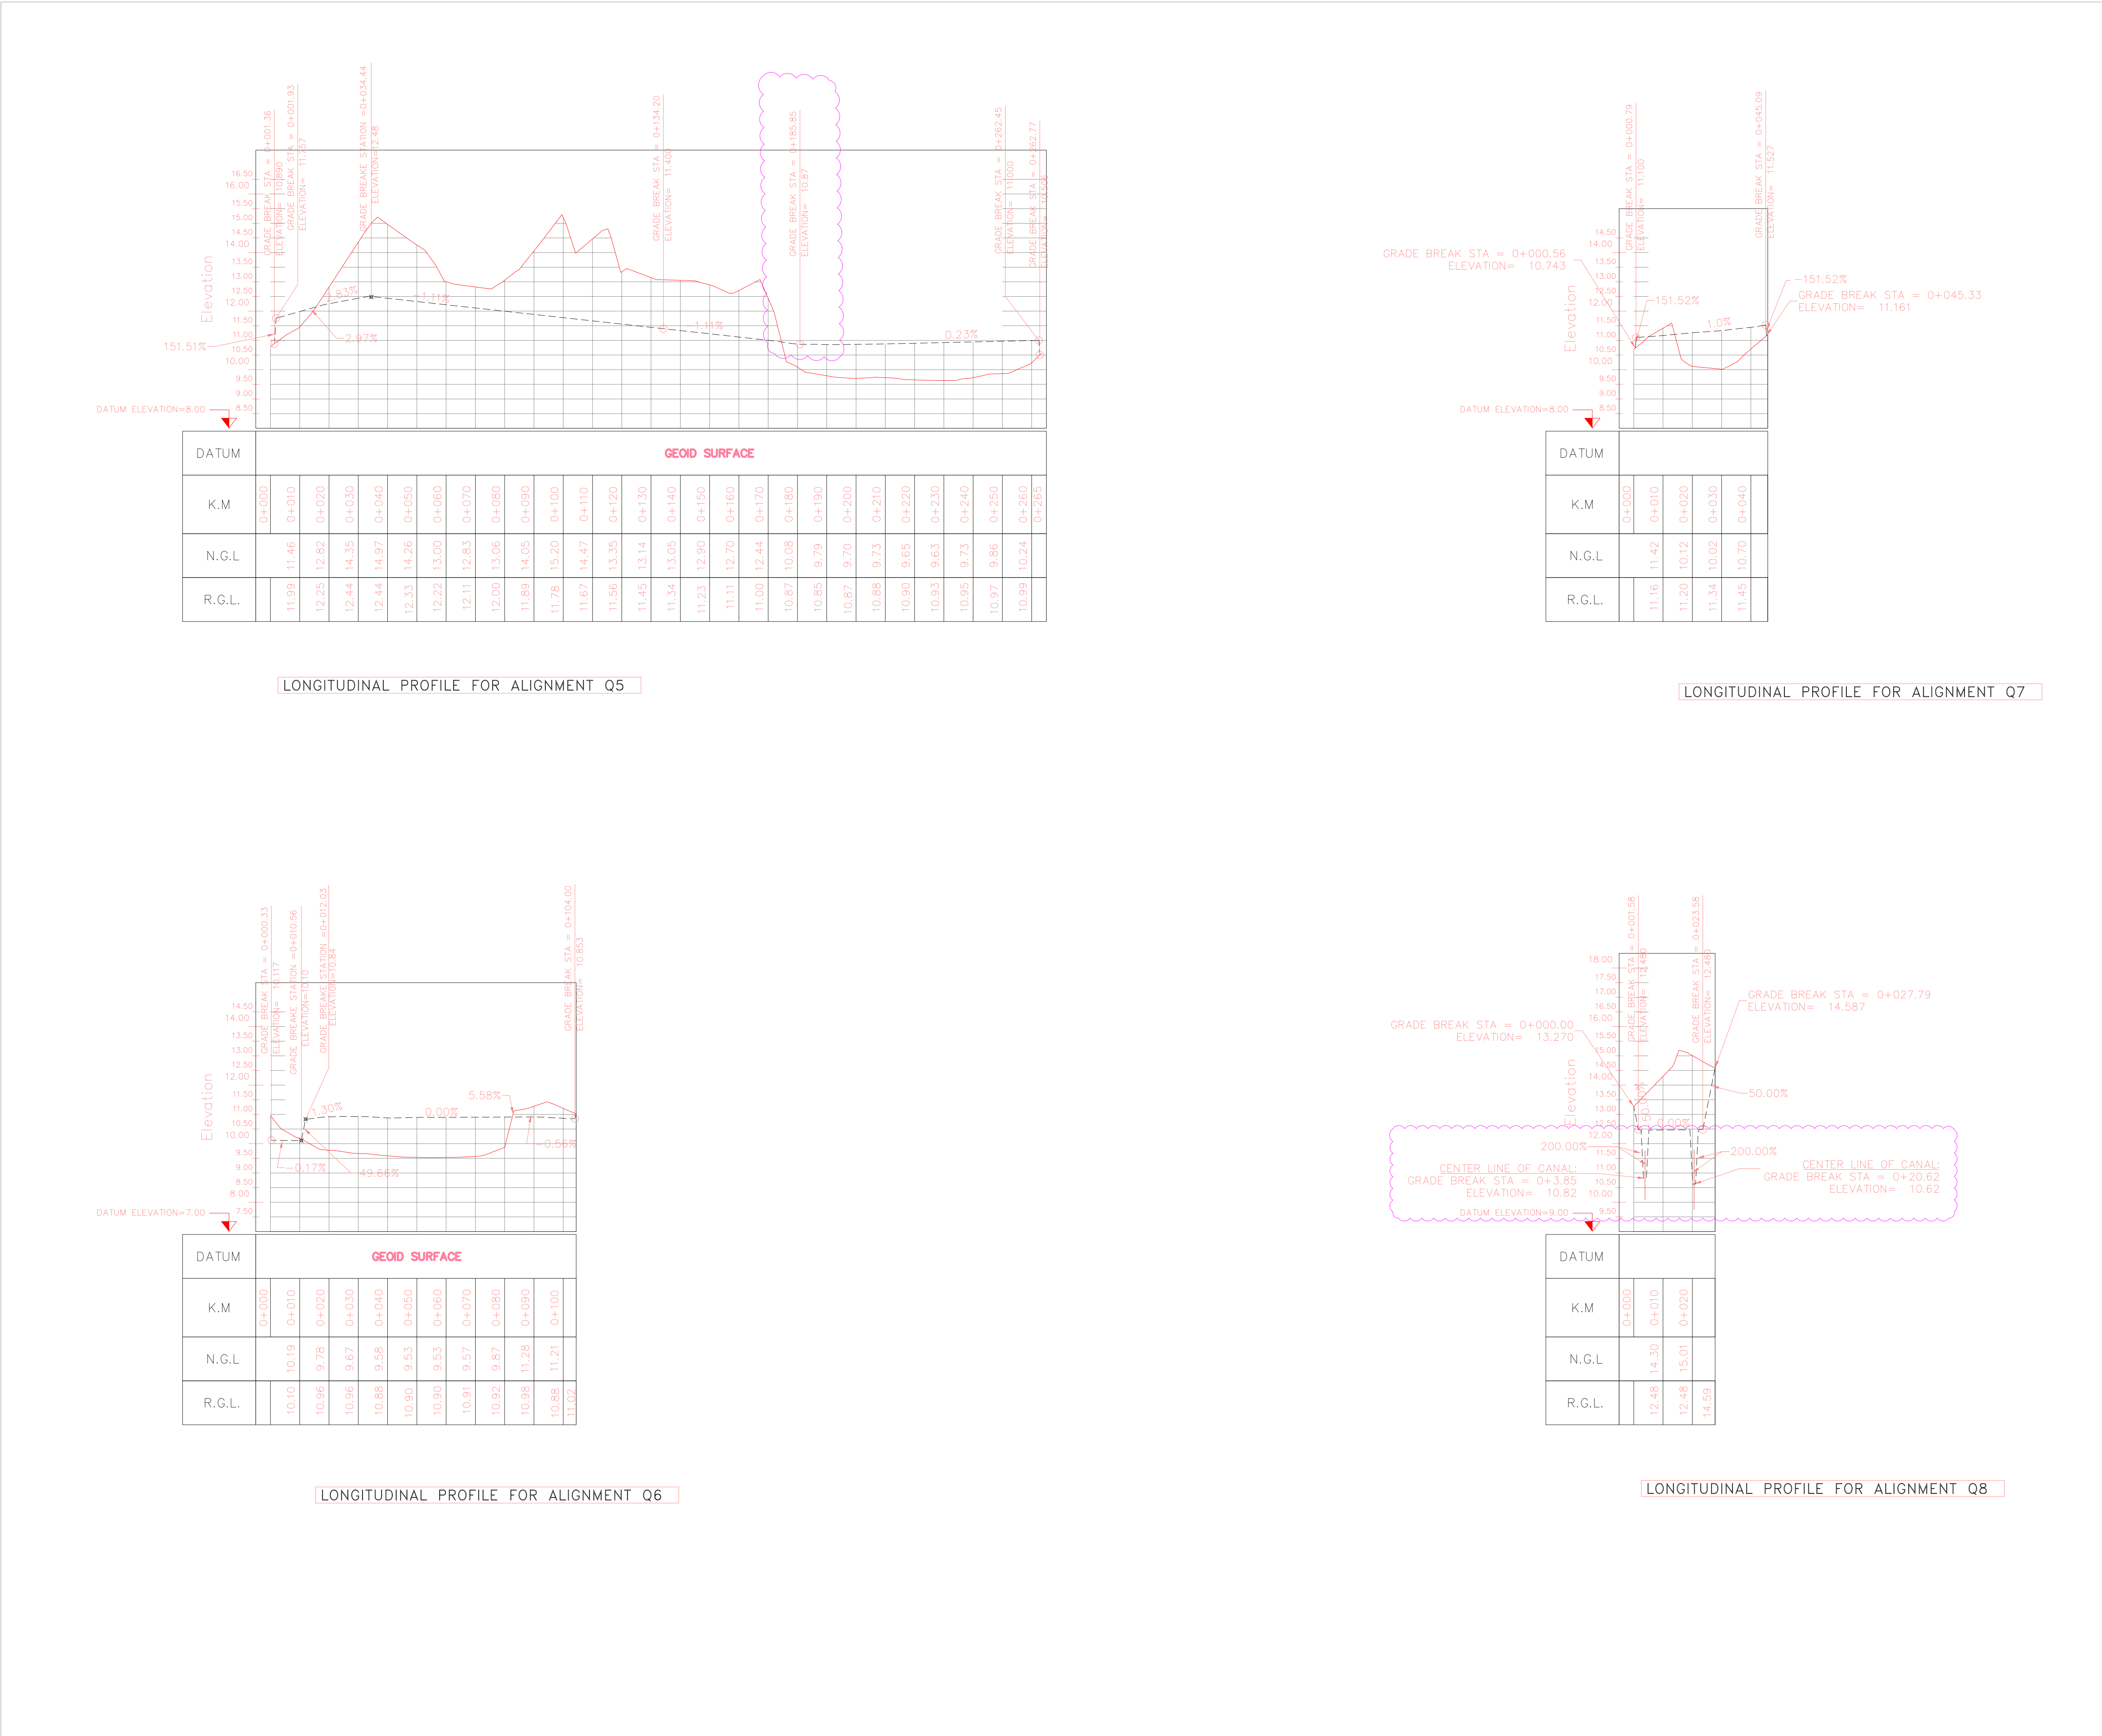

- NOTES
1. ALL COORDINATES ARE IN UTM SYSTEM, ZONE 39.

2. ALL ELEVATION REFERENCES IS MEAN SEA LEVEL.

3. ALL DIMENSIONS ARE IN METERS UNLESS STATED OTHERWISE.

4. CUT DEPTH AND FILL HEIGHT SHOWN IN PLAN ARE ACCORDING TO NATURAL GROUND ELEVATION.

5. THE FILLING VOLUME IS FOR FINAL COMPACTED SOIL(NOT TOTAL REQUIRED SOIL) .

6. 30 cm SPOILED SOIL SHOULD BE REMOVED BEFORE ANY CONSTRUCTION ACTIVITIES IF ANY.

7. CUT & FILL SLOPE IN GRADING AREA IS 1H:2V (200%).

8. HORIZONTAL AND VERTICAL DISTANCES BETWEEN TIK-MARKS IS 5m.

9. R.G.L IN GCS UNIT IS 11.00.

10. R.G.L IN UTILITY AREA IS 11.00.

11. R.G.L IN FLARE AREA IS 11.00.

GEODETIC PARAMETERS:

HORIZONTAL COORDINATE SYSTEM : WGS84 / UTM ZONE 39

ELLIPSOID : WORLD GEODETIC SYSTEM 1984 (WGS84)


MAP PROJECTION : UNIVERSAL TRANSVERSE MERCATOR (UTM)


VERTICAL DATUM : MSL

LEGEND

	STAIR		WATER CHANNEL
	TRENCH		RIVER
	EMBANKMENT		WATER COURSE
	BURNING PIT LINE		CONTOURS
	GAS LINE		SPOT HEIGHT
	WATER LINE		TRIG POINT
	EXISTING BUILDING		BRIDGE
	CONCRETE AREA		CULVERT
	MANHOLE		WELL LOCATION
	LIGHTING POLE		WELL
	GUARD ROOM		SITE
	HELIPAD		CAMP SITE
	FENCE		ASPHALT ROAD
	TREE		GRAVEL ROAD
	FOUNDATION		PROPOSED ROAD
	PROJECT LINE		TRACK
	NATURAL GROUND		
	NATURAL GROUND LEVEL		
	ROUGH GRADE LEVEL		

REFERENCE DRAWING	DRG. No.
SPECIFICATION FOR EARTH WORK	BK-GNRL-PEDCO-220-CV-PY-0001

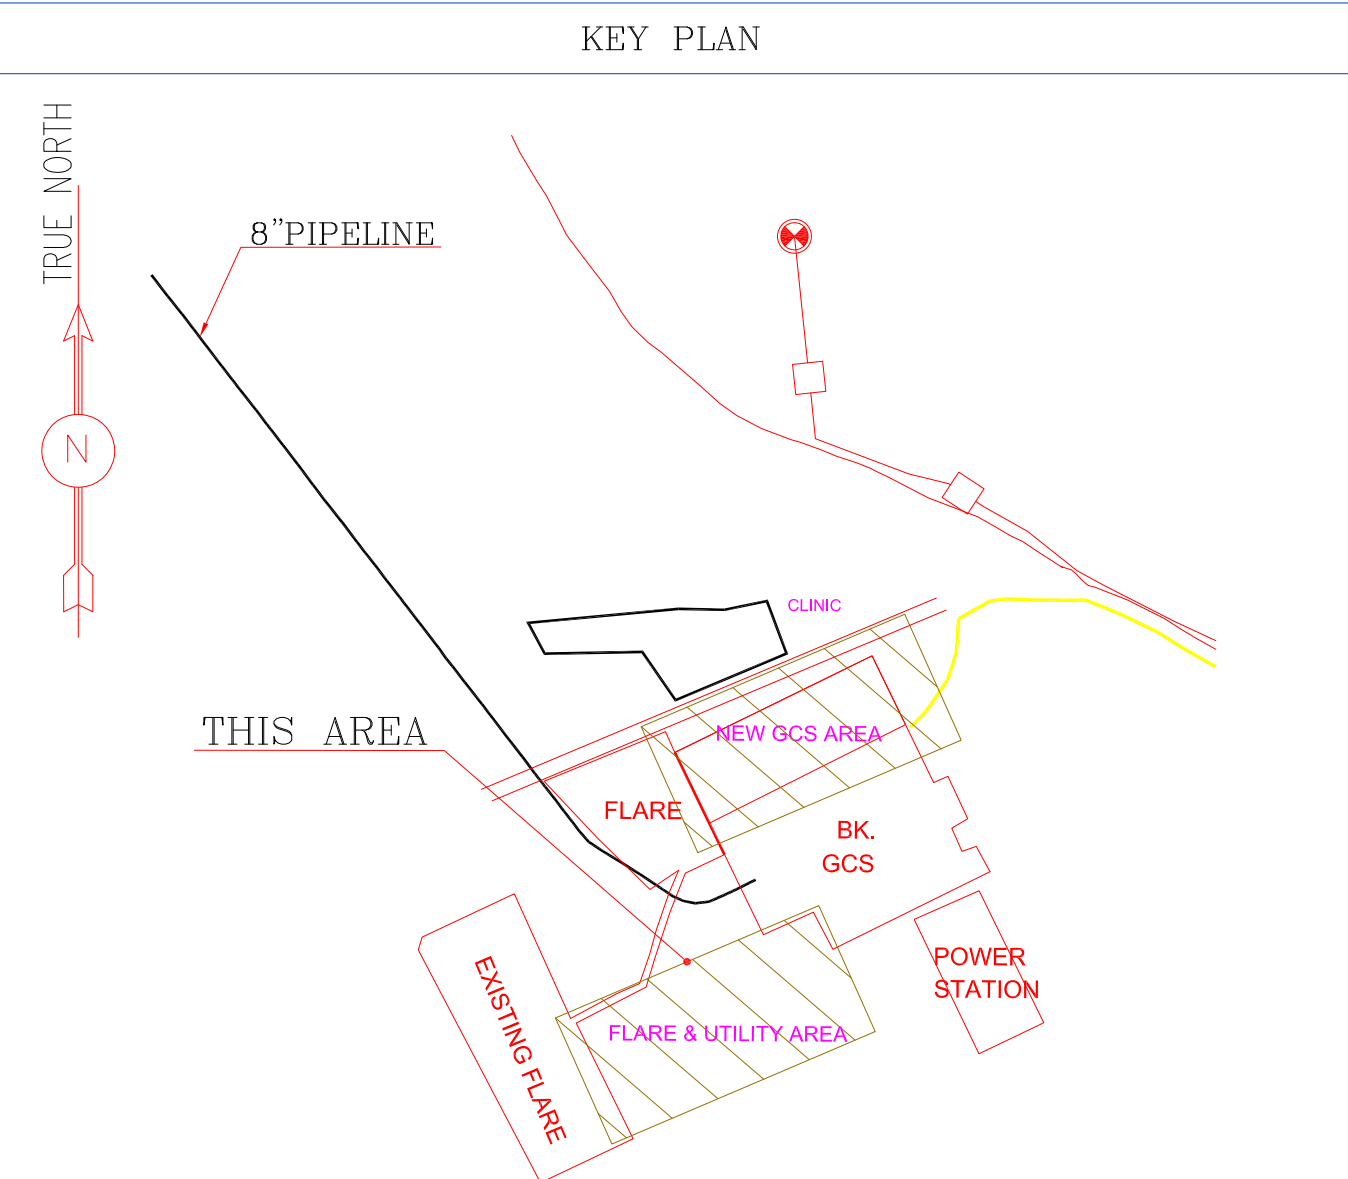

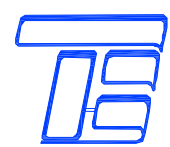D03	OCT.2022		IFA	R.BERLOUE	M.FAKHARIAN	M.MEHRSHAD	***								
D02	SEP.2022		IFA	R.BERLOUE	M.FAKHARIAN	M.MEHRSHAD	***	***	*****	***	*****	***	*****		
D01	AUG.2022		IFA	R.BERLOUE	M.FAKHARIAN	M.MEHRSHAD	***								
D00	MAY.2022		IPC	R.BERLOUE	M.FAKHARIAN	M.MEHRSHAD	***	REV.	DESCRIPTION	BY	DATE	BY	DATE		
REV.	DATE		P.O.I.S	PREP.	CHK.	APP.	AUT.	احل و کلیه نسخ این نقشه و حق اقتباس متعلق به شرکت ملی مناطق نفت خیز جنوب میباشد.							
PROJECT NAME:				BINAK OILFIELD DEVELOPMENT CLIENT SITE CAMP				 THE ORIGINAL AND ALL COPIES OF THIS DRAWING TOGETHER WITH THE COPYRIGHT THEREIN ARE THE SOLE PROPERTY OF N.I.S.O.C./ FIELDS							
PROJECT NO.:				971020											
EPC CONTRACTOR:				EPD/EPC CONTRACTOR(GC):				BINAK OILFIELD DEVELOPMENT GENERAL							
 HIRGAN ENERGY – DESIGN & INSPECTION COMPANIES				 PETROIRAN DEVELOPMENT COMPANY				DATE SCALE DRAWING BY CHECKED BY PROJECT ENG.							
				 PEDCO											
DRAWING TITLE:				ROUGH GRADING PLAN & DETAILS				NO CONSTRUCTION PERMITTED UNLESS DRAWING APPROVED							
								APPROVED FOR CONSTRUCTION				BY:		DATE:	
SCALE	SIZE	DRAWING NO.				SHEET NO.	REV.	BUDGET REF.	LOCATION	SIZE	CLASS	SERIAL NO.	SHEET	REVISION	
AS SHOWN	A0	BK-GCS-PEDCO-120-CV-PY-0007				08 OF 08	D03	053-073-9184	F	5	S	709395	8	D03	

ROUGH GRADING PROFILES

(Sc. HOR 1:1000 VER 1:100)