

ID	DWG.NO.	SH.NO.	DWG TITLE
1	-----	--	BASEMENT FLOOR PLAN
2	-----	--	GROUND FLOOR PLAN
3	-----	--	ROOF PLAN
4	-----	--	ELEVATIONS
5	-----	--	SECTIONS
6	-----	--	WALL SECTIONS
7	-----	--	LAYOUT
8	-----	--	DETAILS
9	-----	--	MISC. DETAILS
10	-----	--	DOOR TYPE ELEVATIONS

RM No.	ROOM	FLOOR	BASE	WALL	CEILING	SUSPENDED CEILING	DESCRIPTION
1	----	---	---	---	---	---	---
2	----	---	---	---	---	---	---
3	----	---	---	---	---	---	---
4	----	---	---	---	---	---	---
5	----	---	---	---	---	---	---
6	----	---	---	---	---	---	---
7	----	---	---	---	---	---	---
8	----	---	---	---	---	---	---

GENERAL SYMBOLS FOR MATERIAL SECTION

	BRICK WALL		COMPACTED SOIL
	LECA BLOCK WALL		STONE
	CEMENT BLOCK WALL		THERMAL INSULATION
	CONCRETE WALL OR CEILING OR FLOORS		TILE
	LIGHT WEIGHT CONCRETE		BLOCKAGE
	SAND CEMENT MORTAR		GRAVEL
	LEAN CONCRETE		CHEQUERED PLATE
	FACE BRICK		POLYETHYLENE SHEET 0.4mm AS VAPOR BARRIER










GENERAL SYMBOLS				
DOOR & WINDOW TYPE		WINDOW TYPE		
		DOOR TYPE		
		ROOM NUMBER		
		SECTION REFERENCE		
		ELEVATION REFERENCE		
		ELEVATION CODE ON PLAN		
		ELEVATION CODE ON SECTION		
REVISION		REVISION		
		AXE NUMBER		
ABBREVIATION	F.G.L.	FINISH GRADING LEVEL	T.O.P.	TOP OF PIPE
	F.F.L.	FINISHED FLOOR	B.O.PIT	BOTTOM OF PIT
	T.O.C.	TOP OF CONCRETE	AL.W	ALUMINIUM WINDOW
	T.O.S.	TOP OF SLAB	U.W.	UPVC WINDOW
	T.O.WA.	TOP OF WALKWAY	M.D.	METAL DOOR
	T.O.D.	TOP OF DOOR	M.P.D.	METAL PANIC DOOR
	T.O.W.	TOP OF WINDOW	AL.D.	ALUMINIUM DOOR
	T.O.T.	TOP OF TIE BEAM	U.D.	UPVC DOOR
	T.O.F.	TOP OF FOUNDATION	GL.D.	GLASS DOOR
	T.O.B.	TOP OF BEAM	W.D.	WOOD DOOR
	T.O.SH.	TOP OF SHADER	VAR.	VARIABLE
	T.O.O.	TOP OF OPENING	T	TYPE
	T.O.P.	TOP OF PARAPET	PL.	PLATE
	T.O.GR.	TOP OF GRATING	cm	CENTIMETER
	T.O.CHEQ.	TOP OF CHERQUERED PLATE	m	METER
	T.O.F.F.	TOP OF FALSE FLOOR	mm	MILLIMETER
	T.O.STR.	TOP OF STRUCTURE		
	B.O.O.	BOTTOM OF OPENING		
	B.O.B.	BOTTOM OF BEAM		
	C.O.S.	CENTER OF SLEEVE		
B.O.S.	BOTTOM OF SLEEVE			
C.O.P.	CENTER OF PIPE			
B.O.P.	BOTTOM OF PIPE			

A triangle with the text "D01" inside.


1. ALL DIMENSIONS ARE IN CENTIMETER & ALL ELEVATIONS ARE IN METER.
2. ALL DIMENSIONS AND ELEVATIONS SHALL BE CHECKED BY THE CONTRACTOR PRIOR TO CONSTRUCTION.
3. CONTRACTOR SHALL COMPARE ALL ARCHITECTURAL, MECHANICAL, ELECTRICAL, PIPING AND STRUCTURAL DRAWINGS AND IN CASE OF ANY CONFLICTS OR DISCREPANCY, INFORM THE ENGINEER.
4. ALL MATERIALS ARE SELECTED FROM THE HIGHEST QUALITY.
5. ALL OPENINGS FOR PIPING/CABLING SHALL BE CONSIDERED AS PER RELATED DRAWINGS BEFORE CONSTRUCTION.
6. ALL MATERIALS SHALL BE APPROVED BY THE CLIENT PRIOR TO CONSTRUCTION.

REFERENCE DRAWING	DRG. No.


***	*****	*** **	*** ****	*** **	*** ****
REV.	DESCRIPTION	BY	DATE	BY	DATE
		CHECKED		REV. APPR.	
اصل و کلیه نسخ این نقشه و حق آفتابا متعلق به شرکت ملی مناطق نفت خیز جنوب میباشد. THE ORIGINAL AND ALL COPIES OF THIS DRAWING TOGETHER WITH THE COPYRIGHT THEREIN ARE THE SOLE PROPERTY OF N.I.S.O.C./ FIELDS					
BINAK OILFIELD DEVELOPMENT GENERAL					
DATE	SCALE	DRAWING BY	CHECKED BY	PROJECT ENG.	
	AS SHOWN				
NO CONSTRUCTION PERMITTED UNLESS DRAWING APPROVED					
APPROVED	FOR CONSTRUCTION		BY:	DATE:	
BUDGET REF.	LOCATION	SIZE	CLASS	SERIAL NO.	REVISION
053-073-9184	F	4	B	707238	01 OF 19 D01

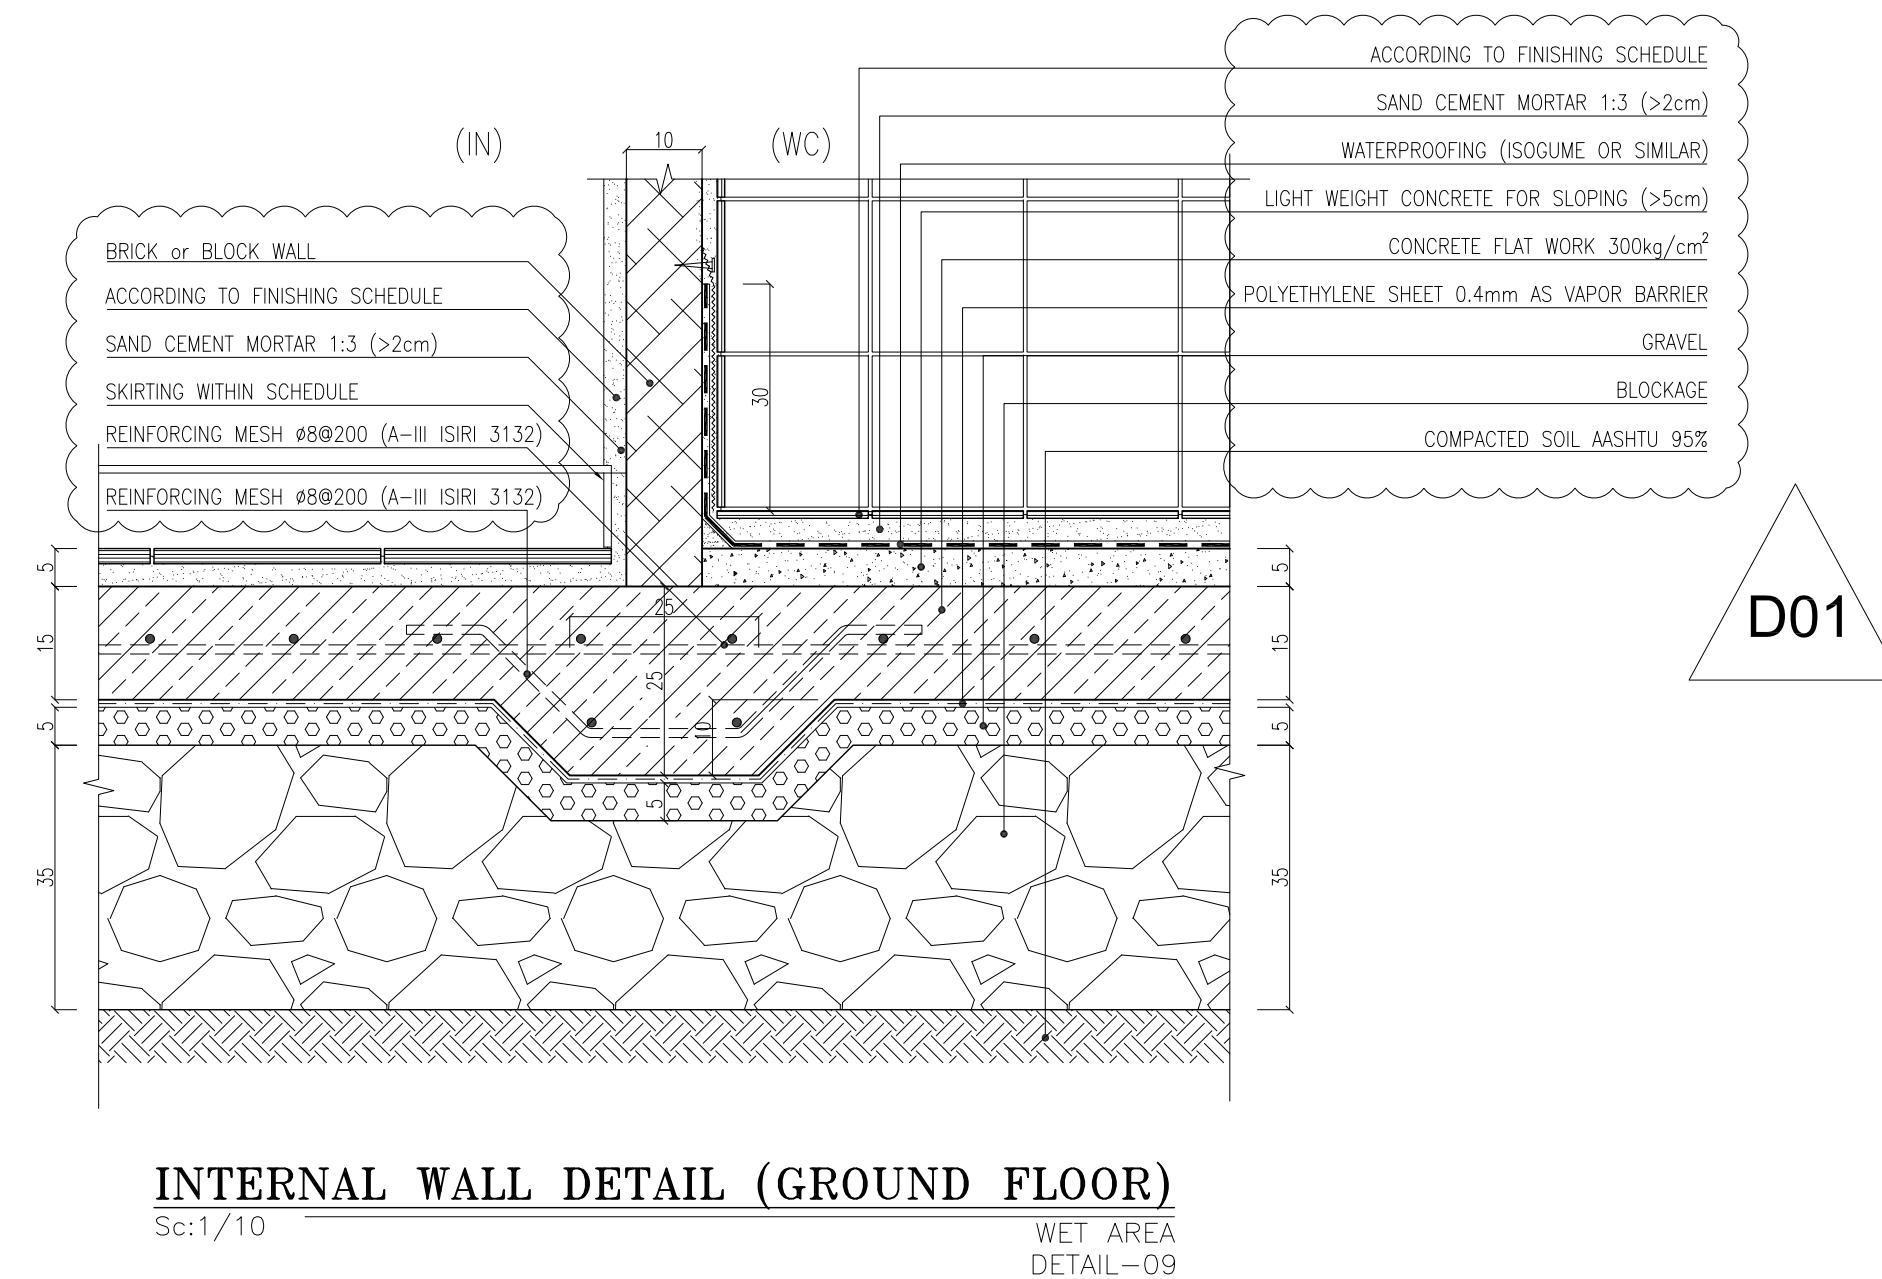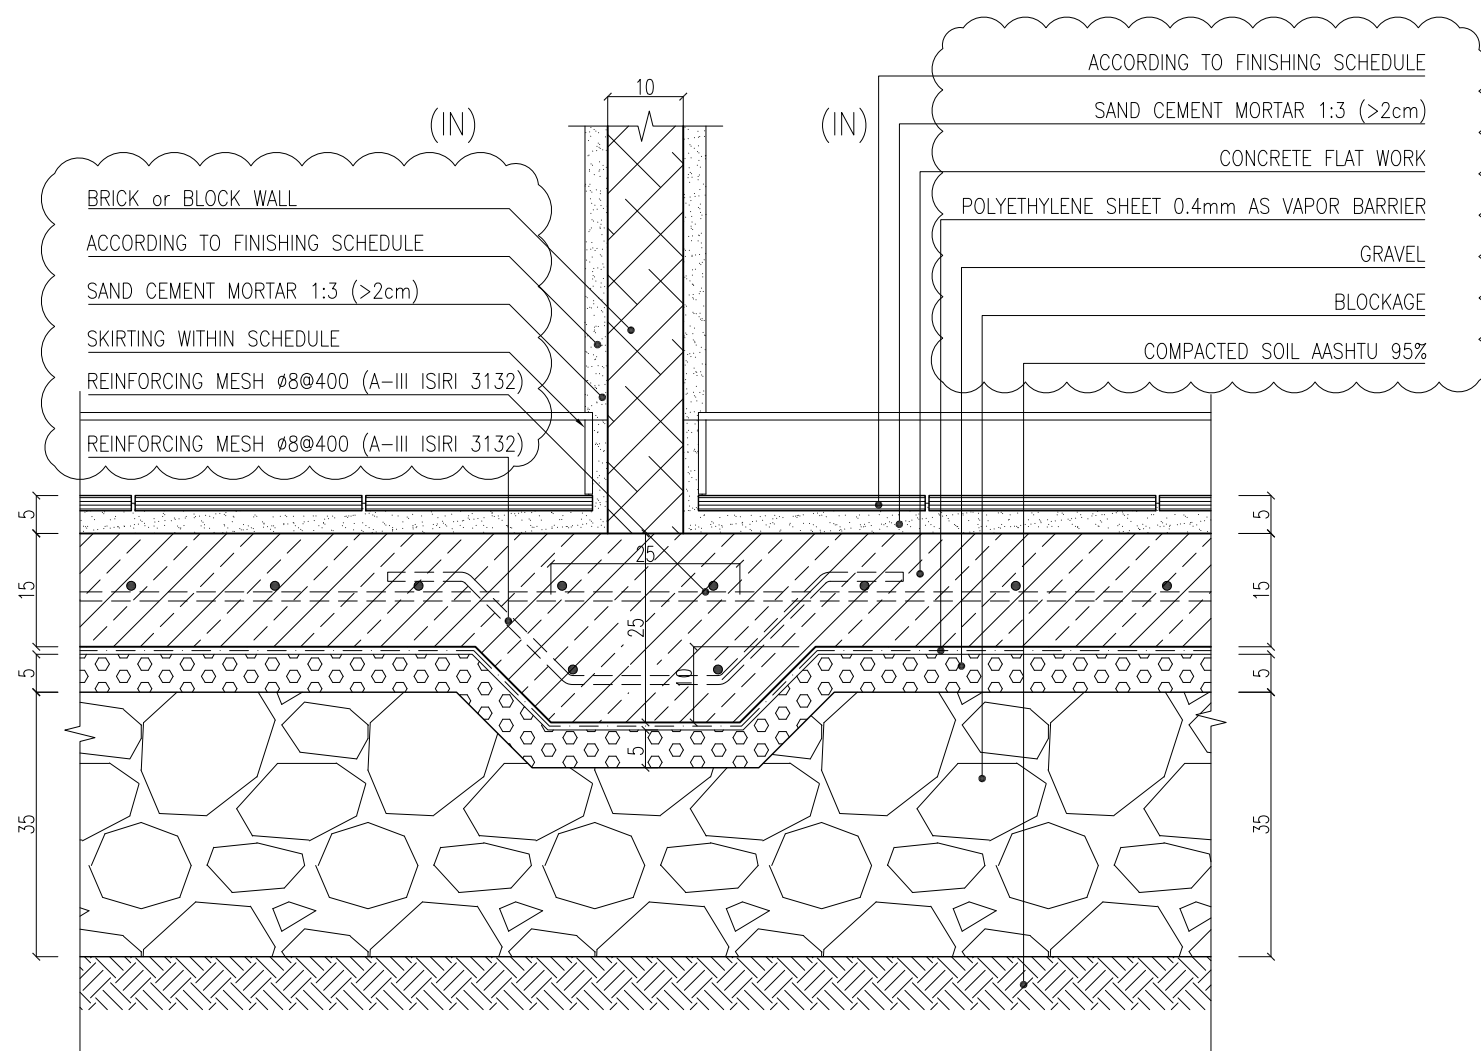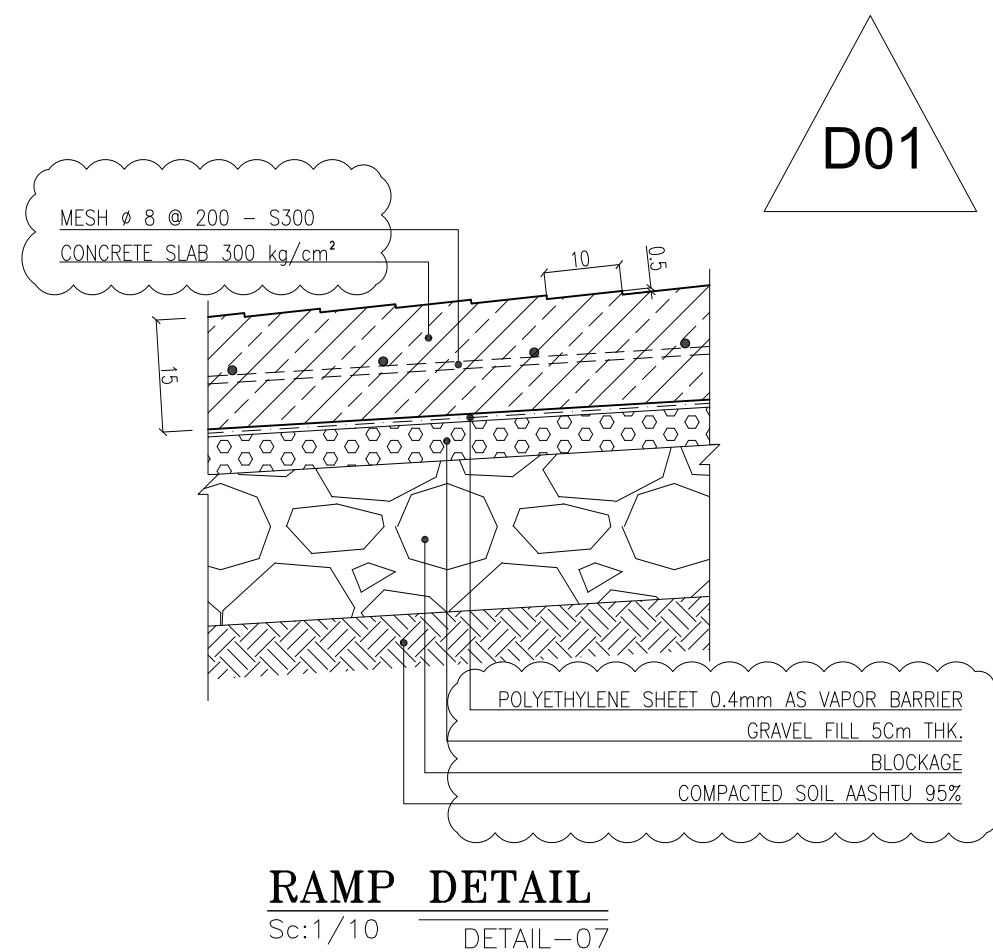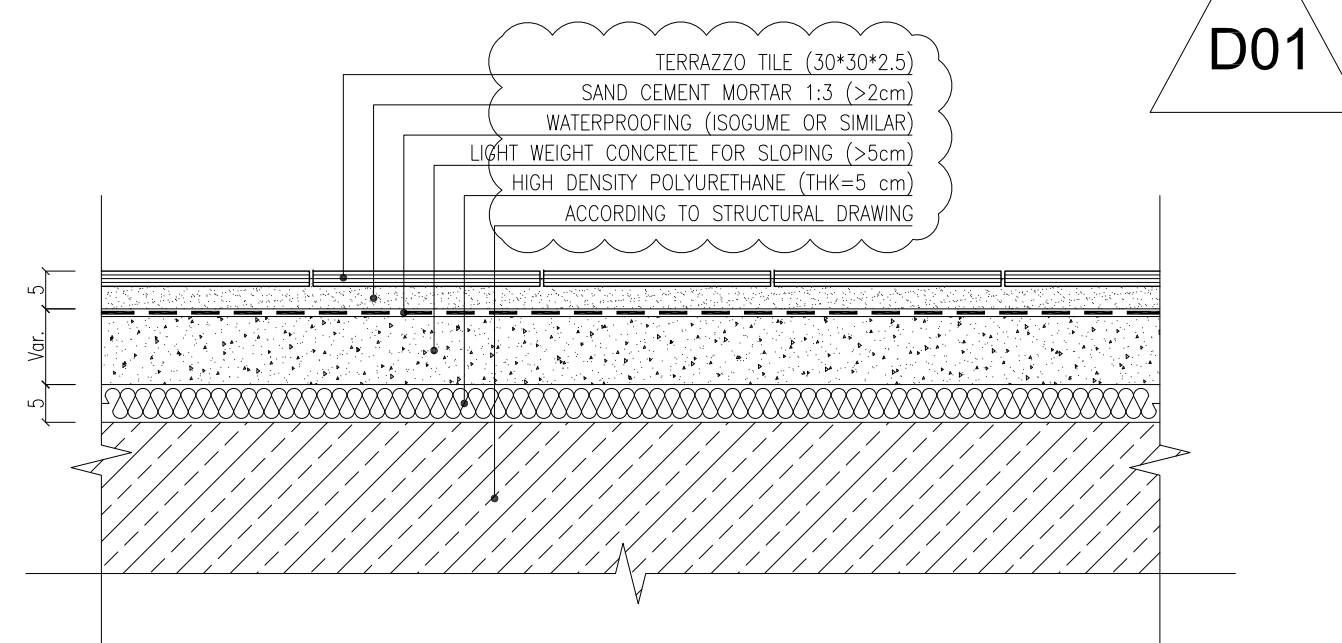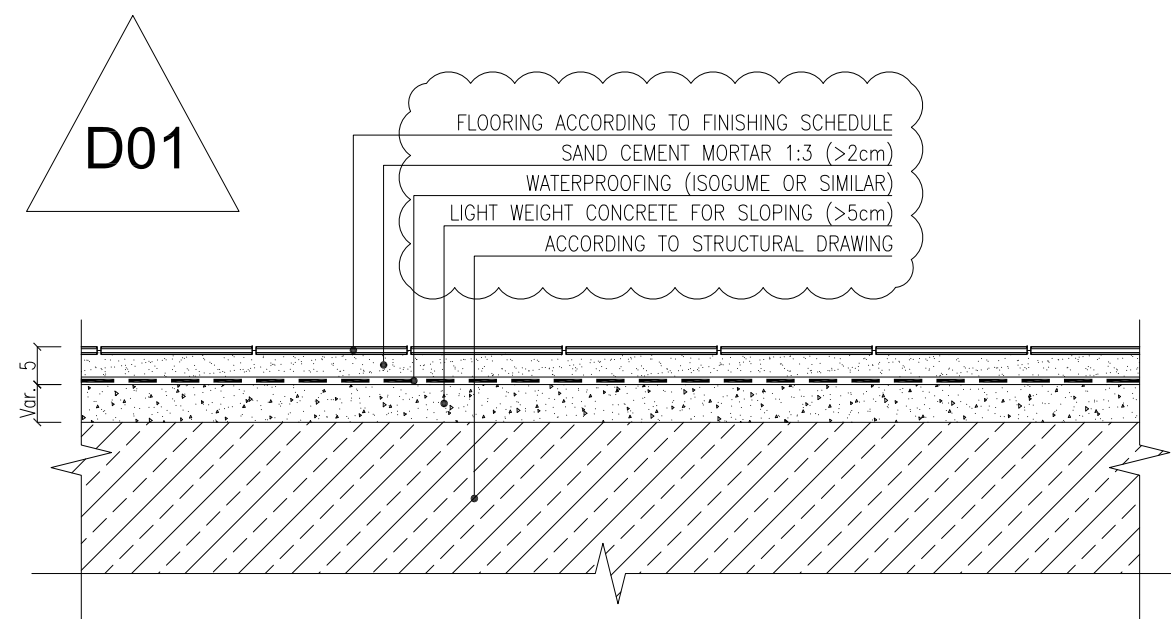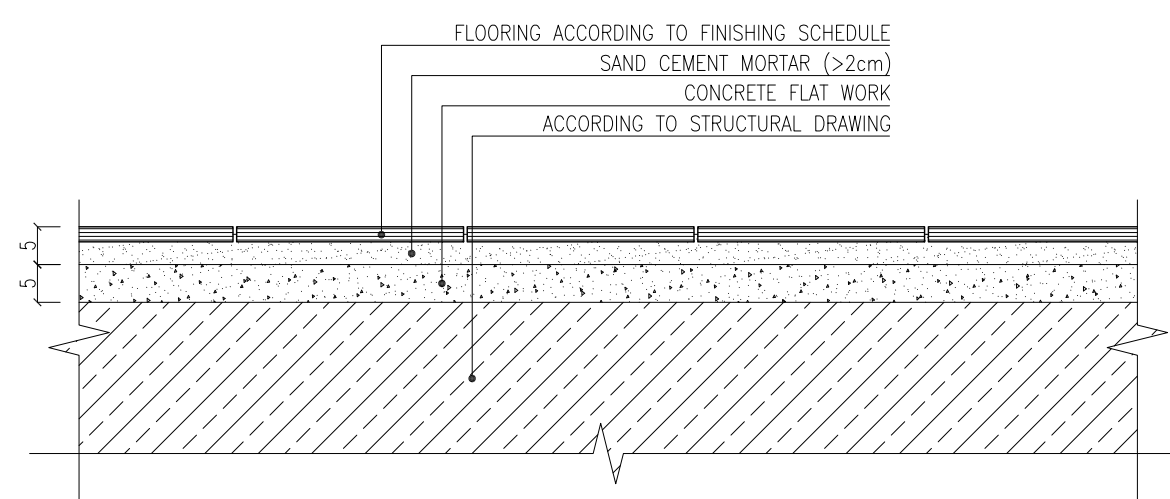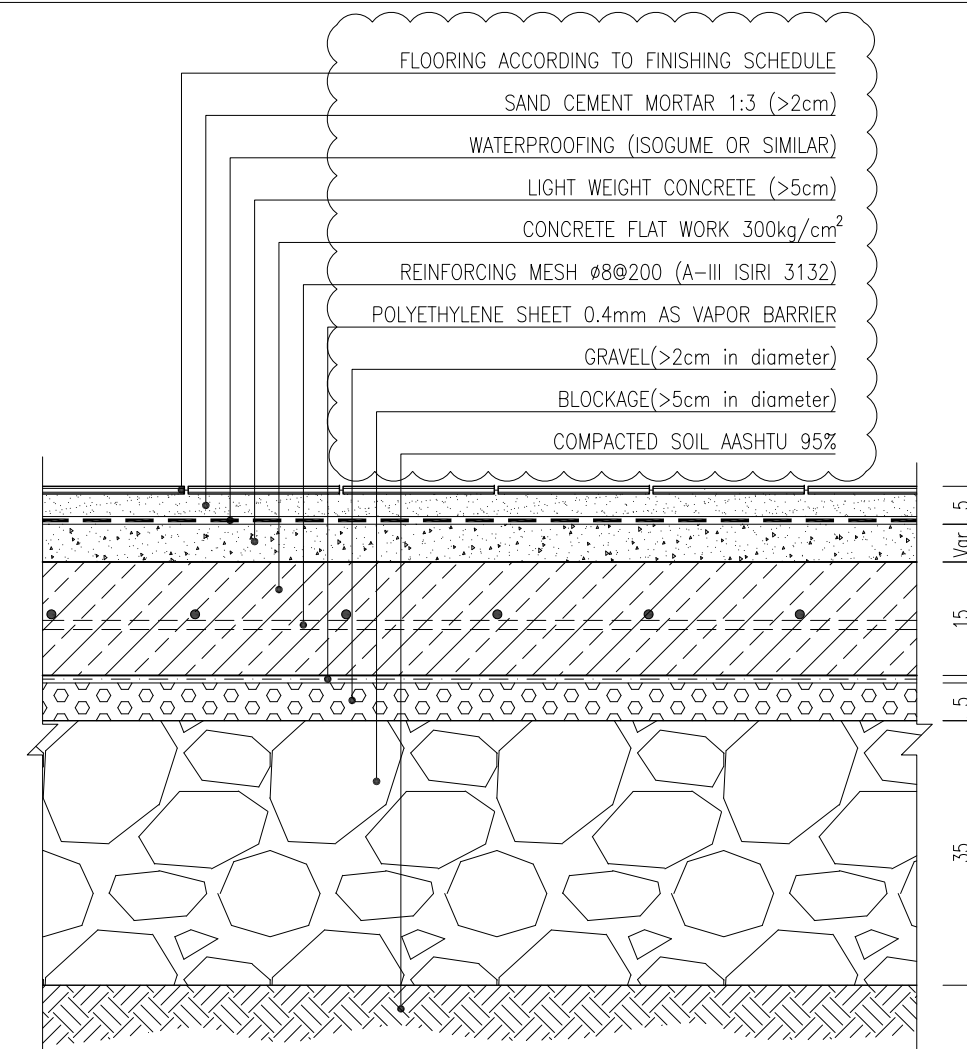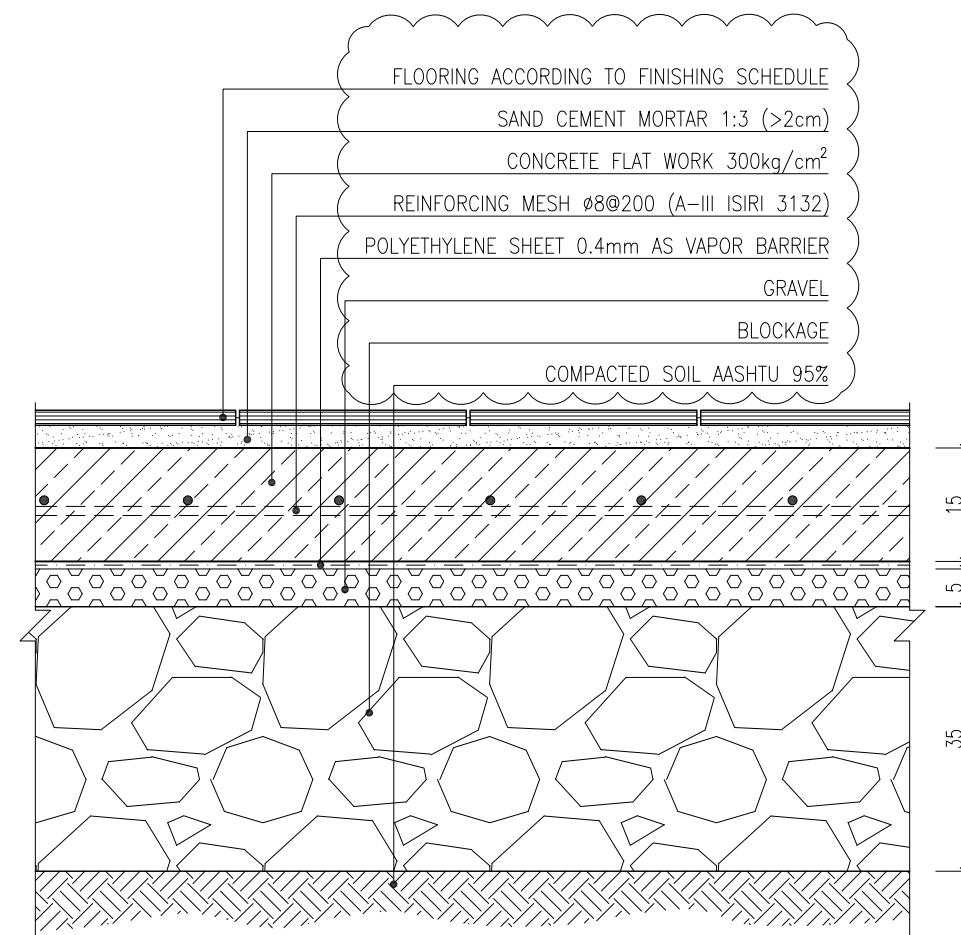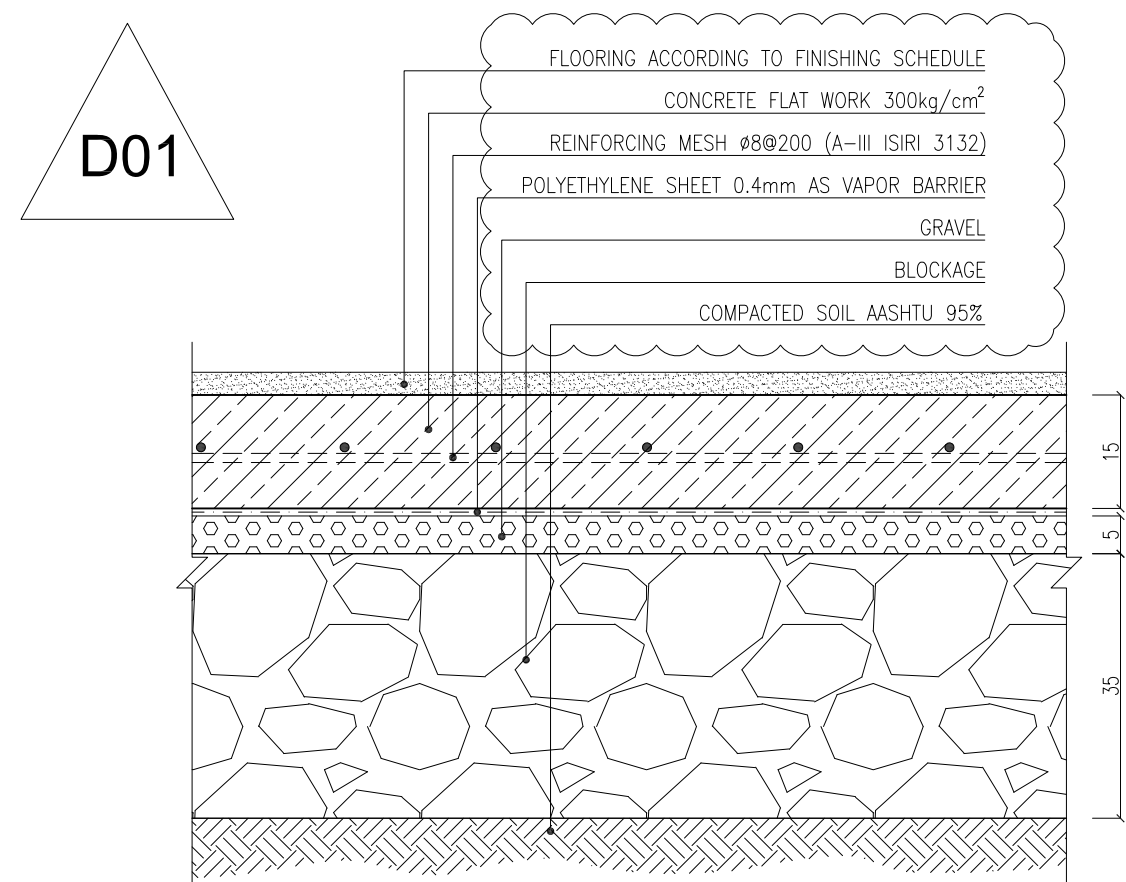


NOTES					
1. ALL DIMENSIONS ARE IN CENTIMETER & ALL ELEVATIONS ARE IN METER. 2. ALL DIMENSIONS AND ELEVATIONS SHALL BE CHECKED BY THE CONTRACTOR PRIOR TO CONSTRUCTION. 3. CONTRACTOR SHALL COMPARE ALL ARCHITECTURAL, MECHANICAL, ELECTRICAL, PIPING AND STRUCTURAL DRAWINGS AND IN CASE OF ANY CONFLICTS OR DISCREPANCY, INFORM THE ENGINEER. 4. ALL MATERIALS ARE SELECTED FROM THE HIGHEST QUALITY. 5. ALL OPENINGS FOR PIPING/CABLING SHALL BE CONSIDERED AS PER RELATED DRAWINGS BEFORE CONSTRUCTION. 6. ALL MATERIALS SHALL BE APPROVED BY THE CLIENT PRIOR TO CONSTRUCTION.					
LEGEND					
REFERENCE DRAWING				DRG. No.	
KEY PLAN					
***	*****	** **	*** ****	** **	*** ****
REV.	DESCRIPTION	BY	DATE	BY	DATE
		CHECKED		REV. APPR.	
اصل و کلیه نسخ این نقشه و حق اقتباس متعلق به شرکت ملی مناطق نفت خیز جنوب میباشد.					
 THE ORIGINAL AND ALL COPIES OF THIS DRAWING TOGETHER WITH THE COPYRIGHT THEREIN ARE THE SOLE PROPERTY OF N.I.S.O.C./ FIELDS					
BINAK OILFIELD DEVELOPMENT GENERAL					
DATE	SCALE	DRAWING BY	CHECKED BY	PROJECT ENG.	
AS SHOWN					
NO CONSTRUCTION PERMITTED UNLESS DRAWING APPROVED					
APPROVED FOR CONSTRUCTION			BY:	DATE:	
BUDGET REF.	LOCATION	SIZE CLASS	SERIAL NO.	SHEET	REVISION
053-073-91B4	F	4 B	707238	02 OF 19	D01

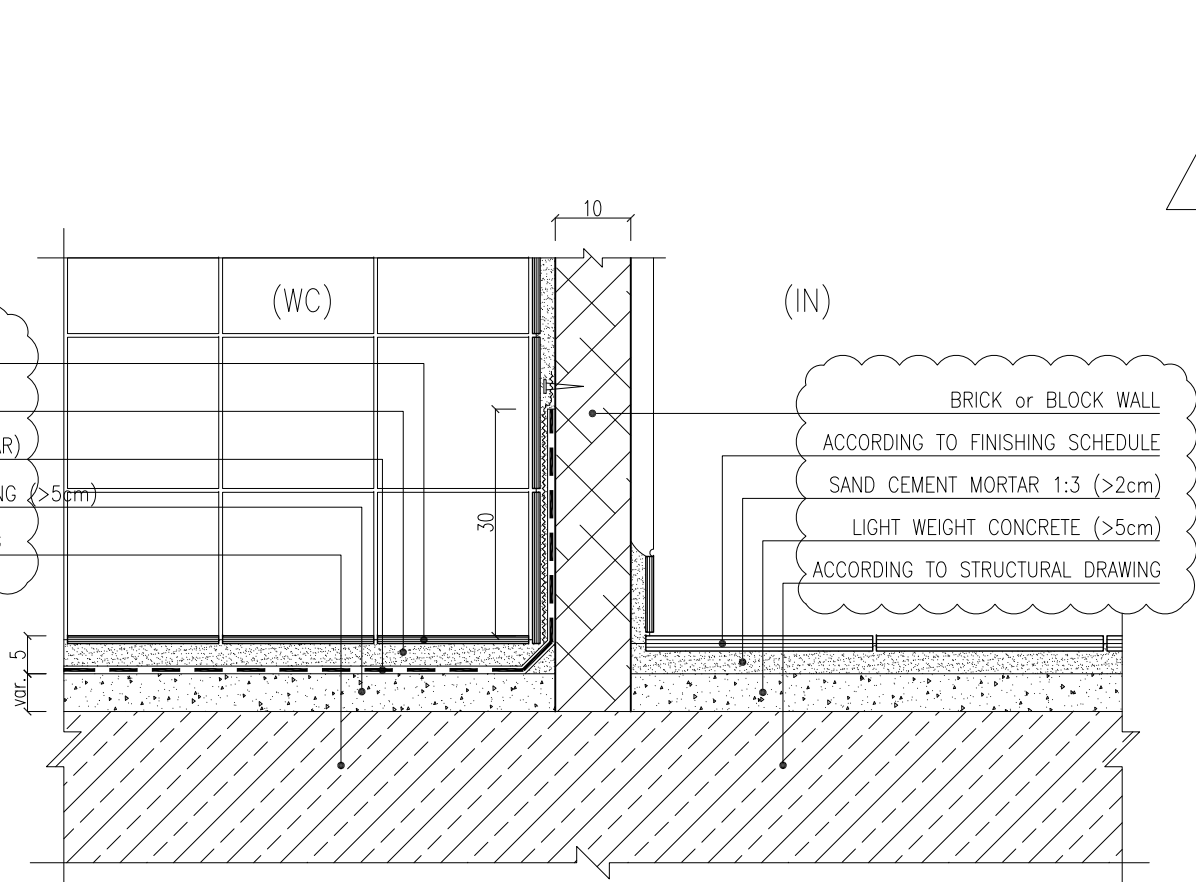

INTERNAL WALL DETAIL (FLOORS)
Sc:1/10 WET AREA
DETAIL-11

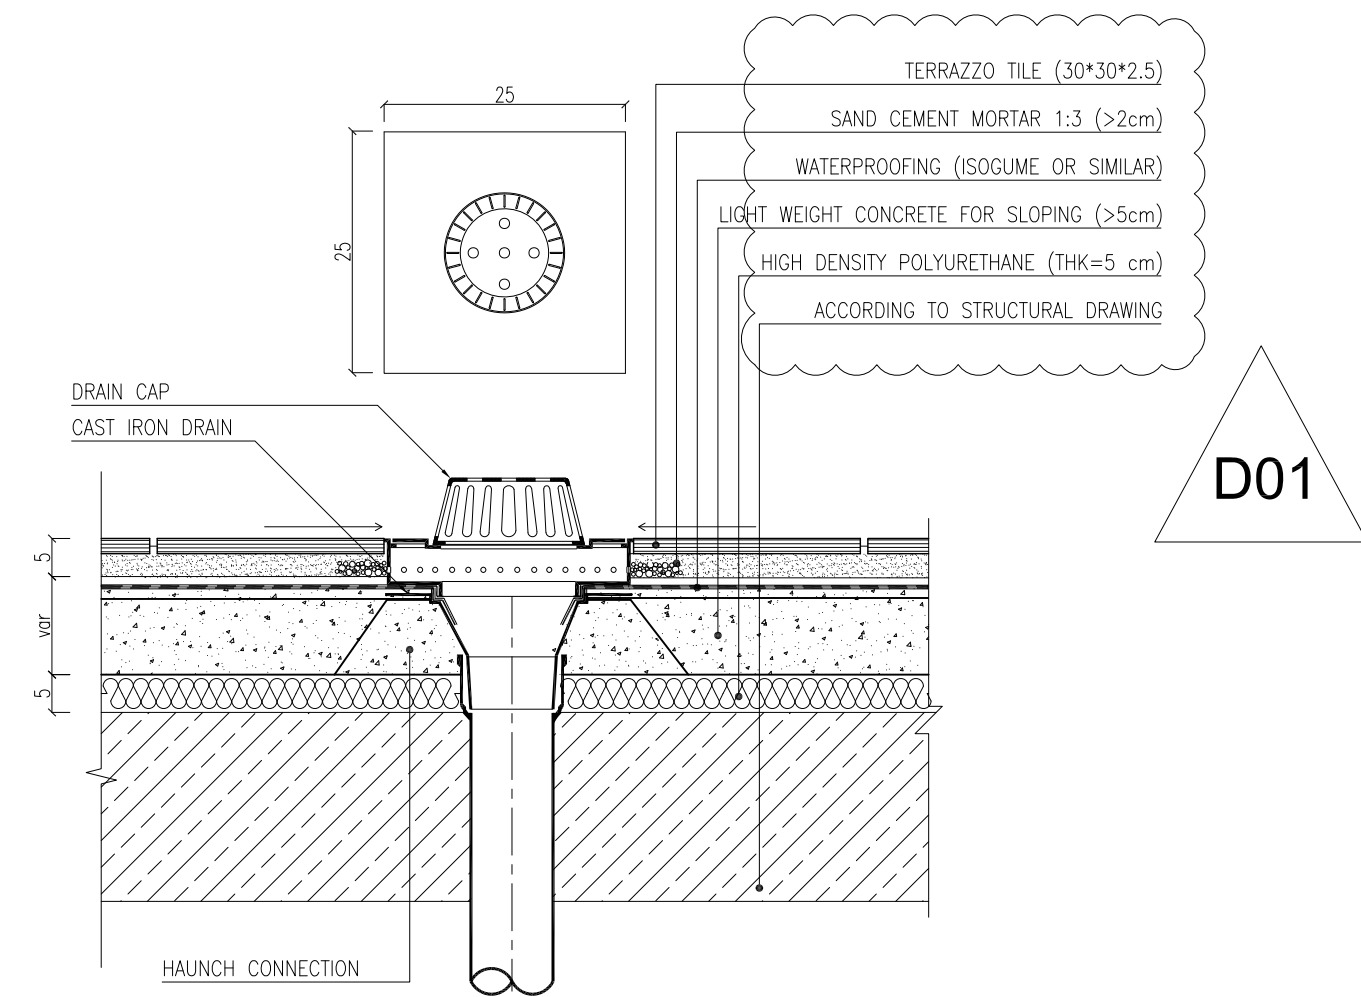


DRAIN DETAIL (ROOF)
Sc:1/10 DETAIL-13

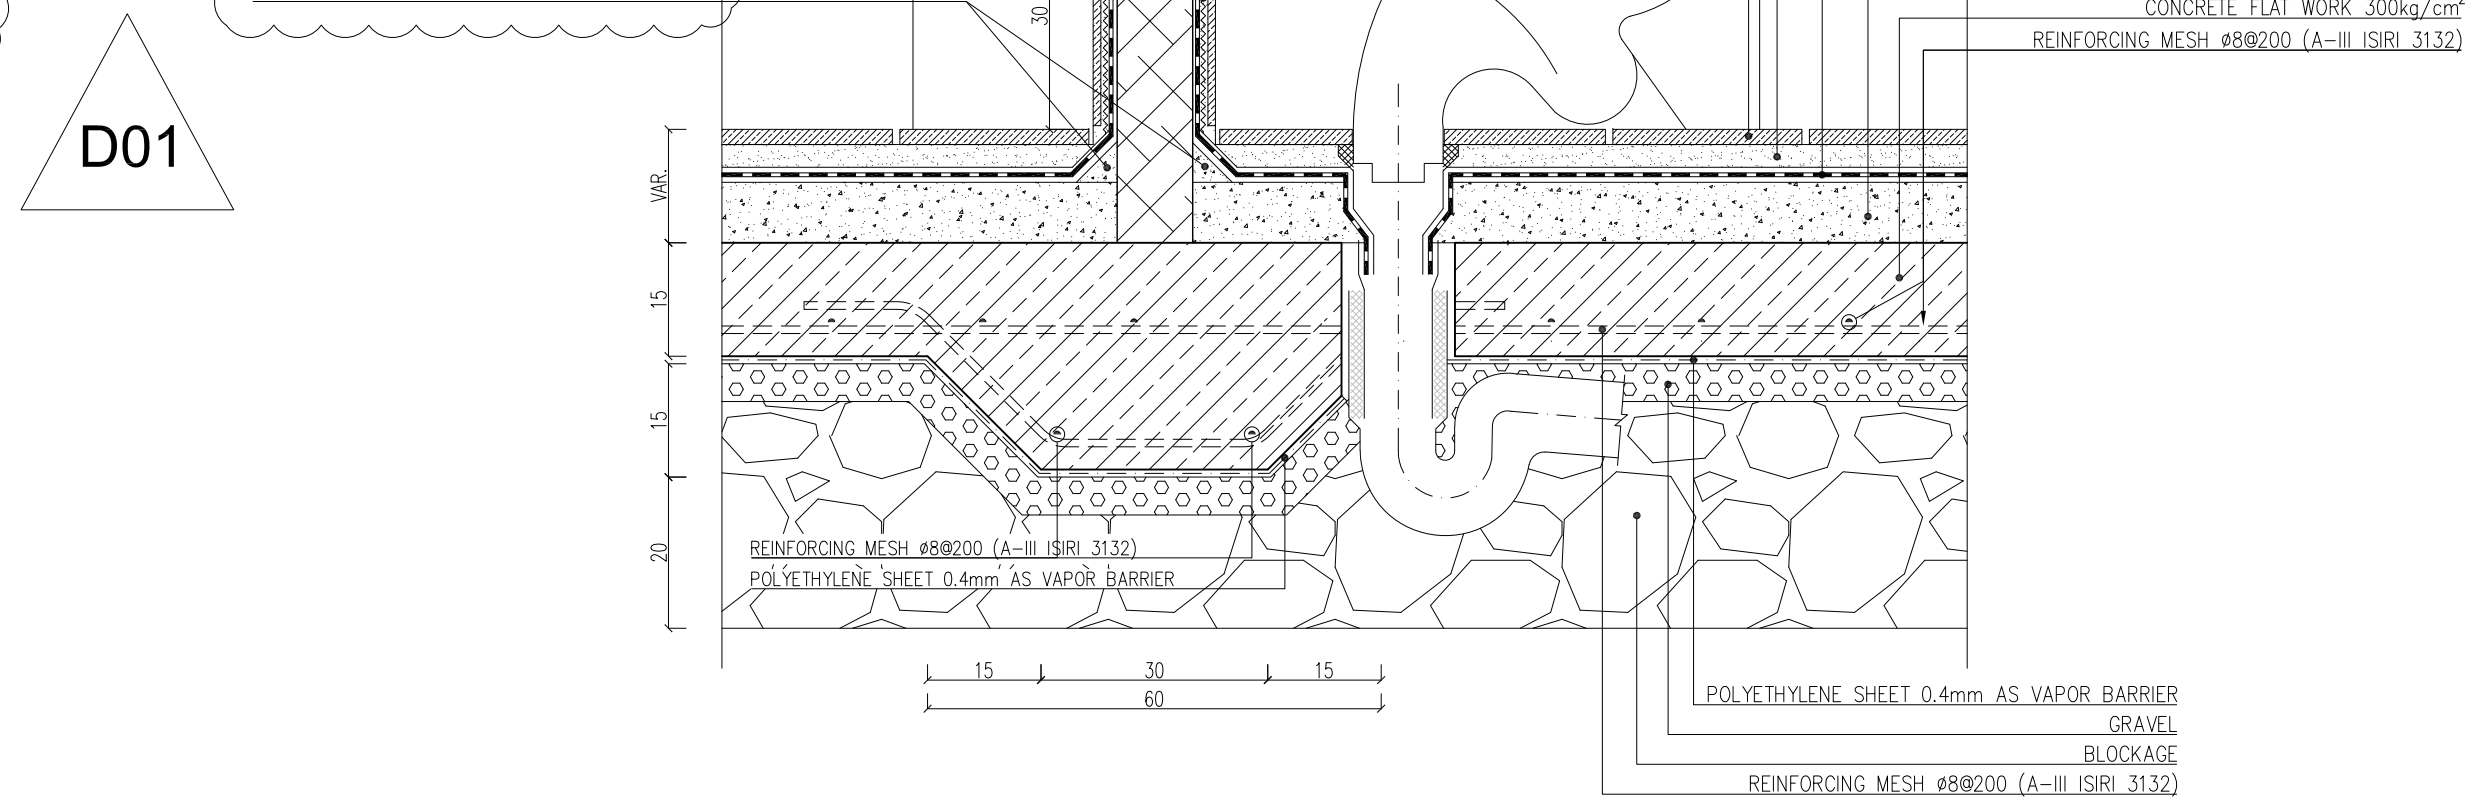

TOILET BOWL INSTALATION DETAIL

[illegible]

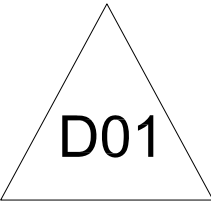


DETAIL-16



LEGEND

KEY PLAN

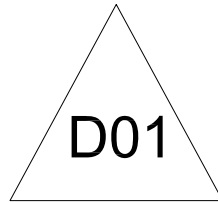


DETAIL-18



Sc:1/10 DETAIL-19

[illegible]

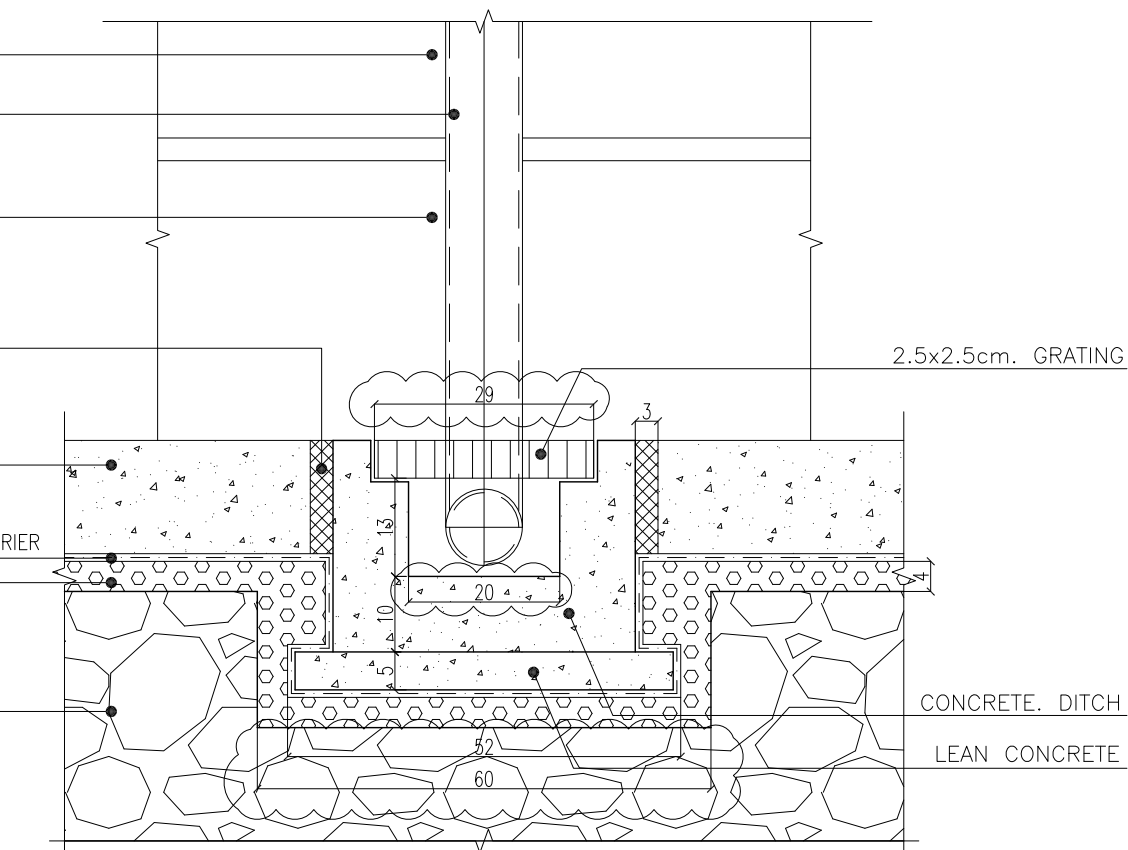

Sc:1/10

Sc:1/10

DETAIL-20





اصل و کلیه نسخ این نقشه و حق اقتباس متعلق به شرکت ملی مناطق نفت خیز جنوب میباشد.








THE ORIGINAL AND ALL COPIES OF THIS DRAWING TOGETHER WITH
THE COPYRIGHT THEREIN ARE THE SOLE PROPERTY OF
N.I.S.O.C./ FIELDS




KEY PLAN

[illegible]

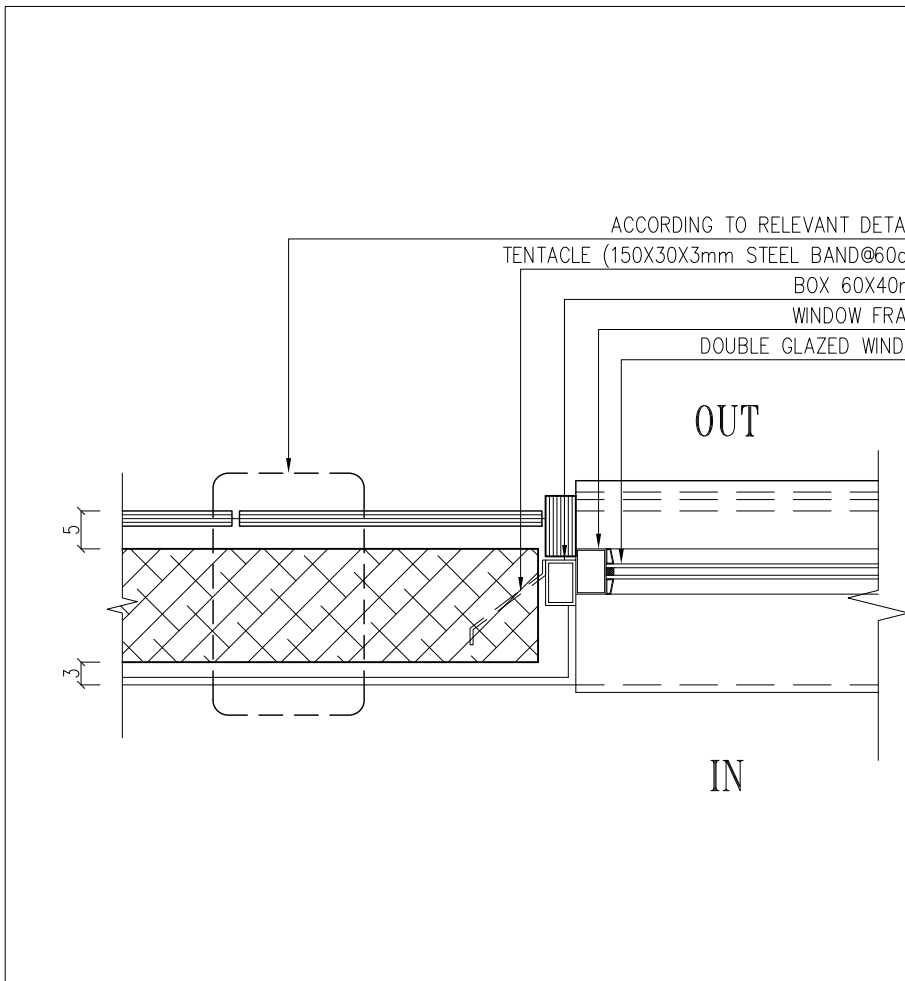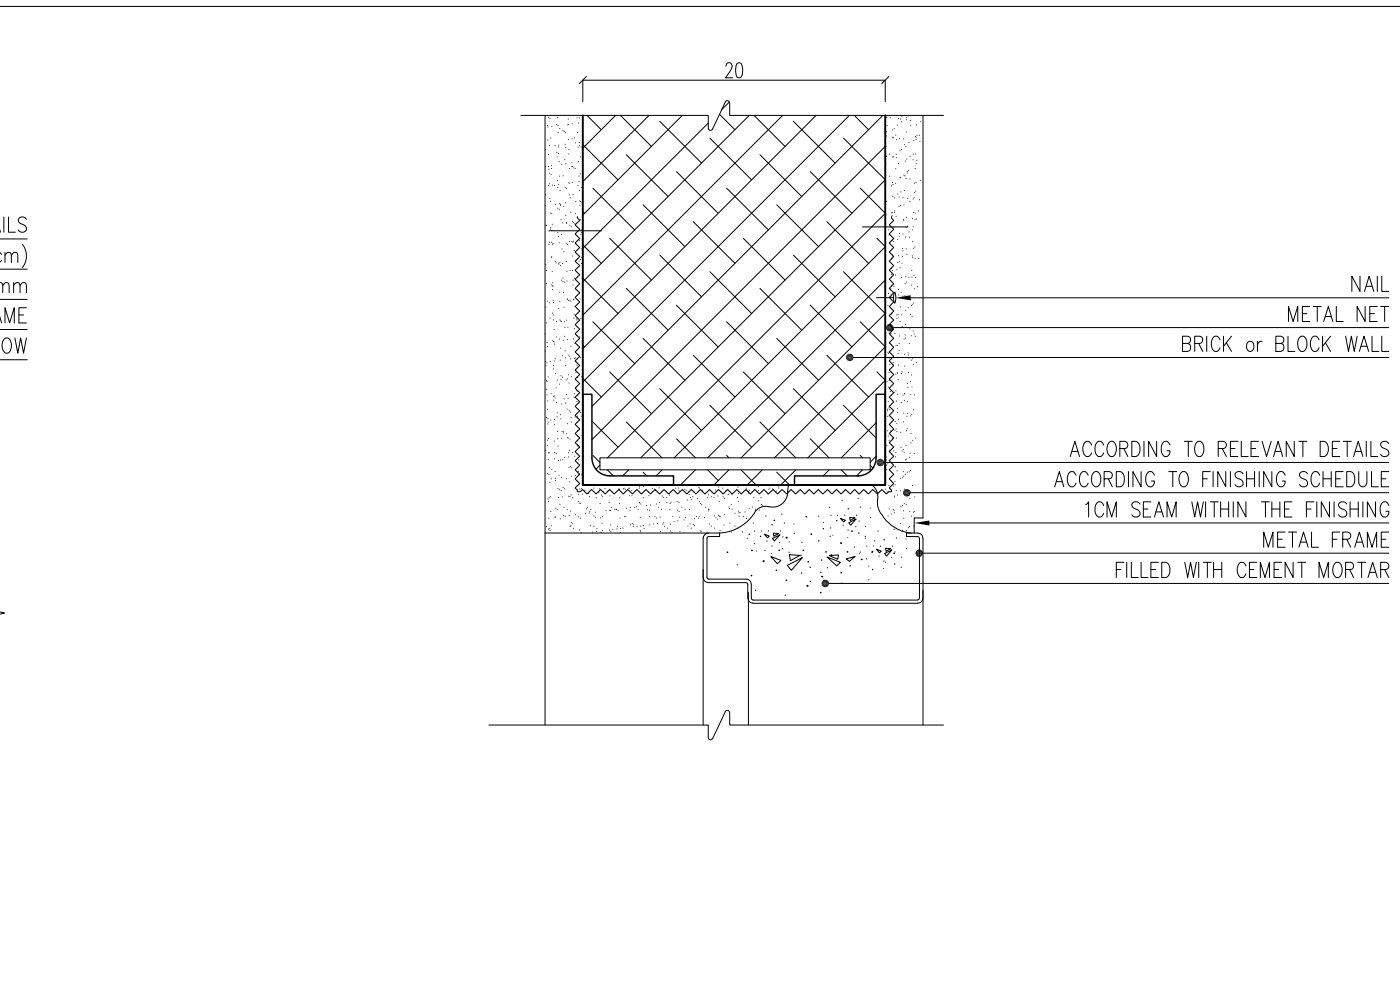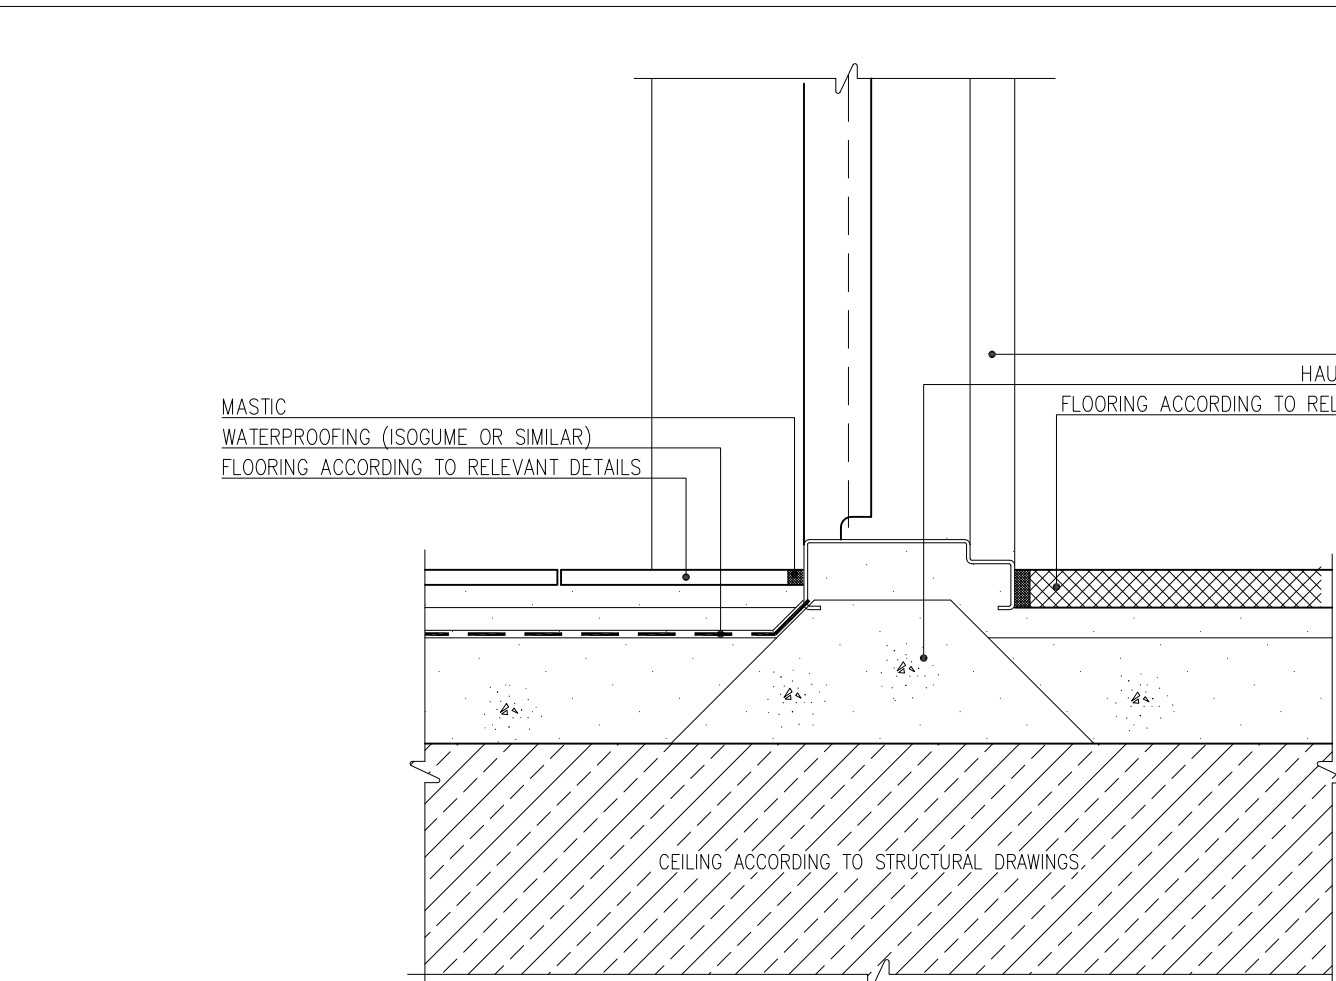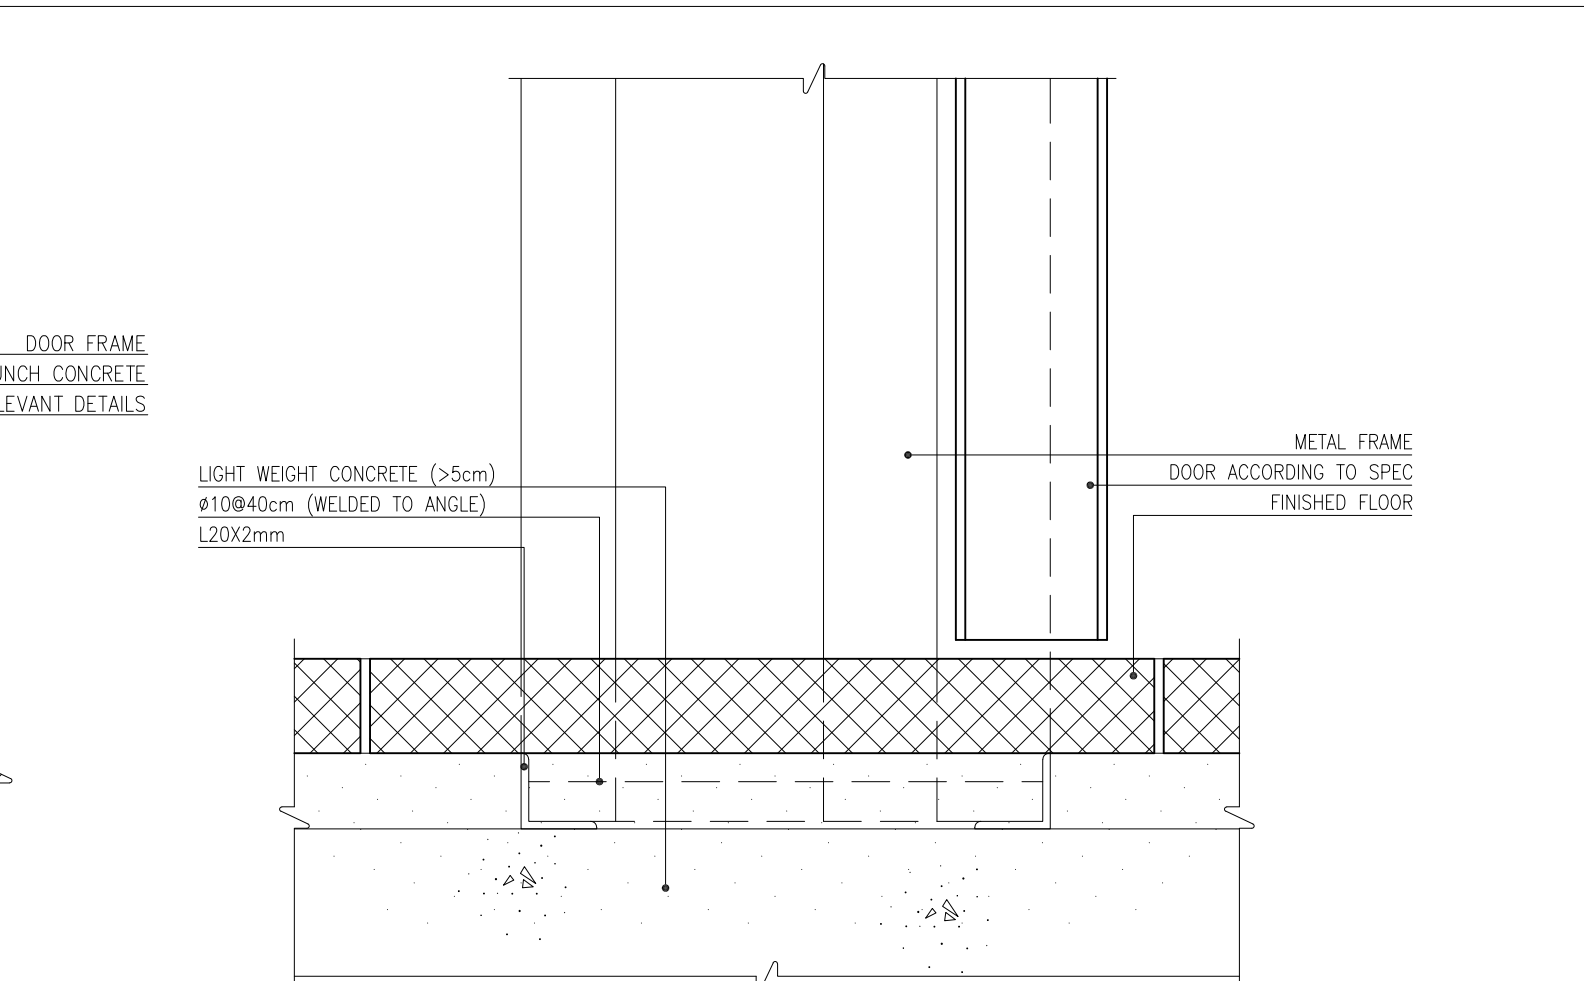
    WINDOW LATERAL DETAIL Sc:1/10DETAIL-30 DOOR FRAME IN 20cm WALL Sc:1/5DETAIL-31 THRESHOLD DETAIL (FLOORS) Sc: N.T.S.DETAIL-32 LAVATORY DOORS DETAIL Sc: N.T.S.DETAIL-33										NOTES 1. ALL DIMENSIONS ARE IN CENTIMETER & ALL ELEVATIONS ARE IN METER. 2. ALL DIMENSIONS AND ELEVATIONS SHALL BE CHECKED BY THE CONTRACTOR PRIOR TO CONSTRUCTION. 3. CONTRACTOR SHALL COMPARE ALL ARCHITECTURAL, MECHANICAL, ELECTRICAL, PIPING AND STRUCTURAL DRAWINGS AND IN CASE OF ANY CONFLICTS OR DISCREPANCY, INFORM THE ENGINEER. 4. ALL MATERIALS ARE SELECTED FROM THE HIGHEST QUALITY. 5. ALL OPENINGS FOR PIPING/CABLING SHALL BE CONSIDERED AS PER RELATED DRAWINGS BEFORE CONSTRUCTION. 6. ALL MATERIALS SHALL BE APPROVED BY THE CLIENT PRIOR TO CONSTRUCTION.
LEGEND										
REFERENCE DRAWING DRG. No.										
KEY PLAN										

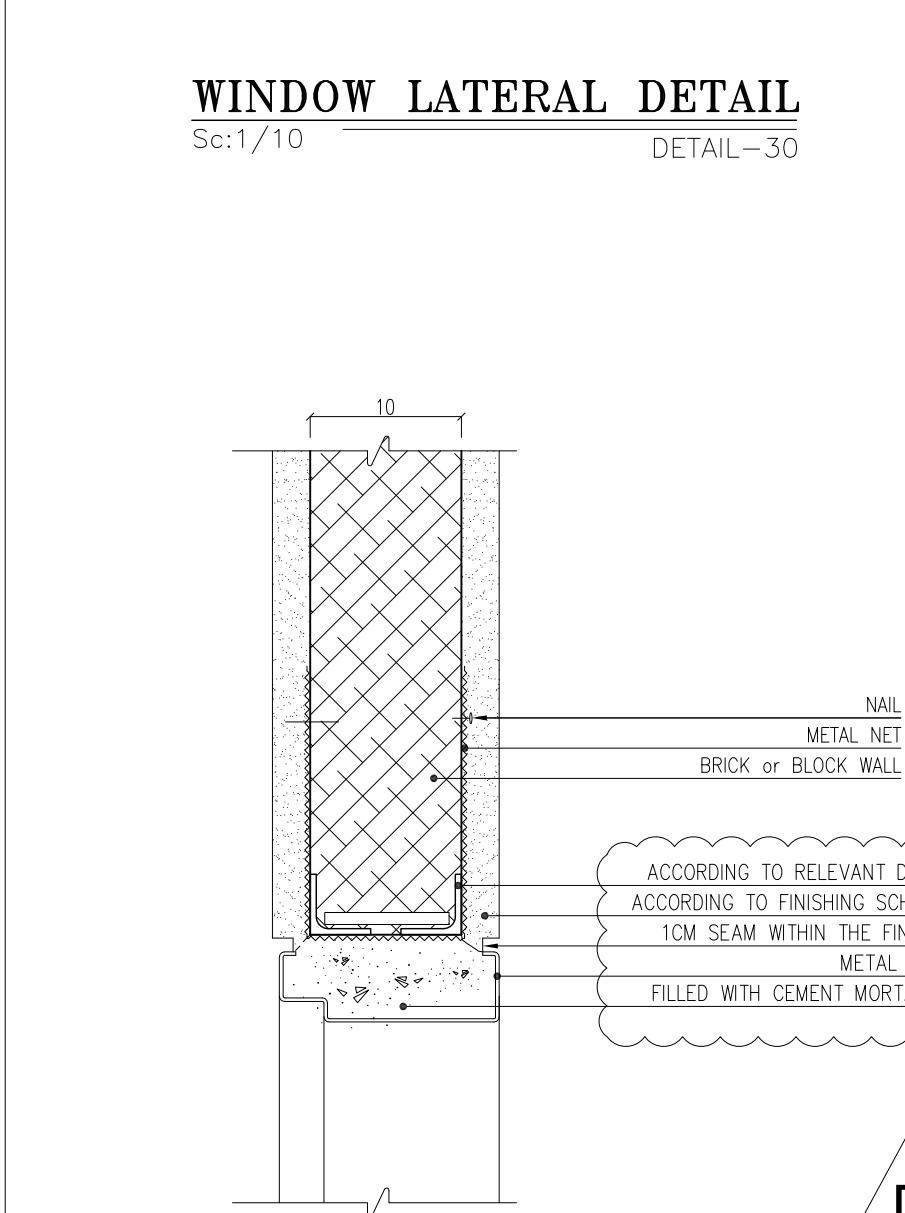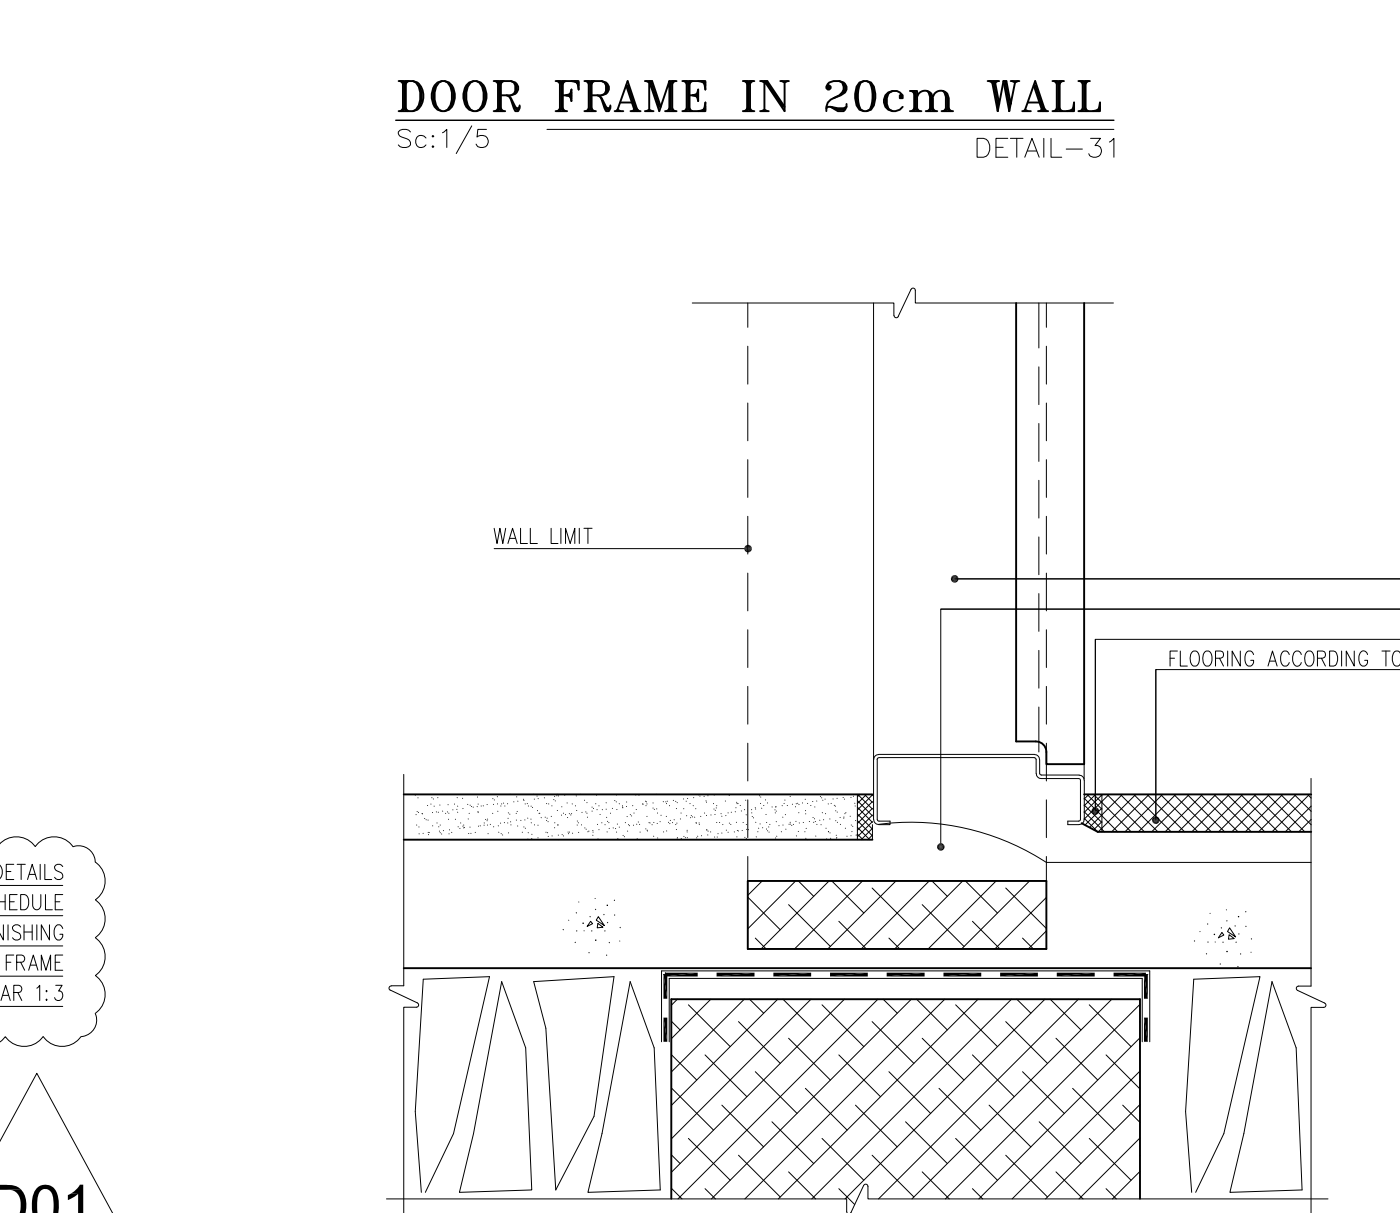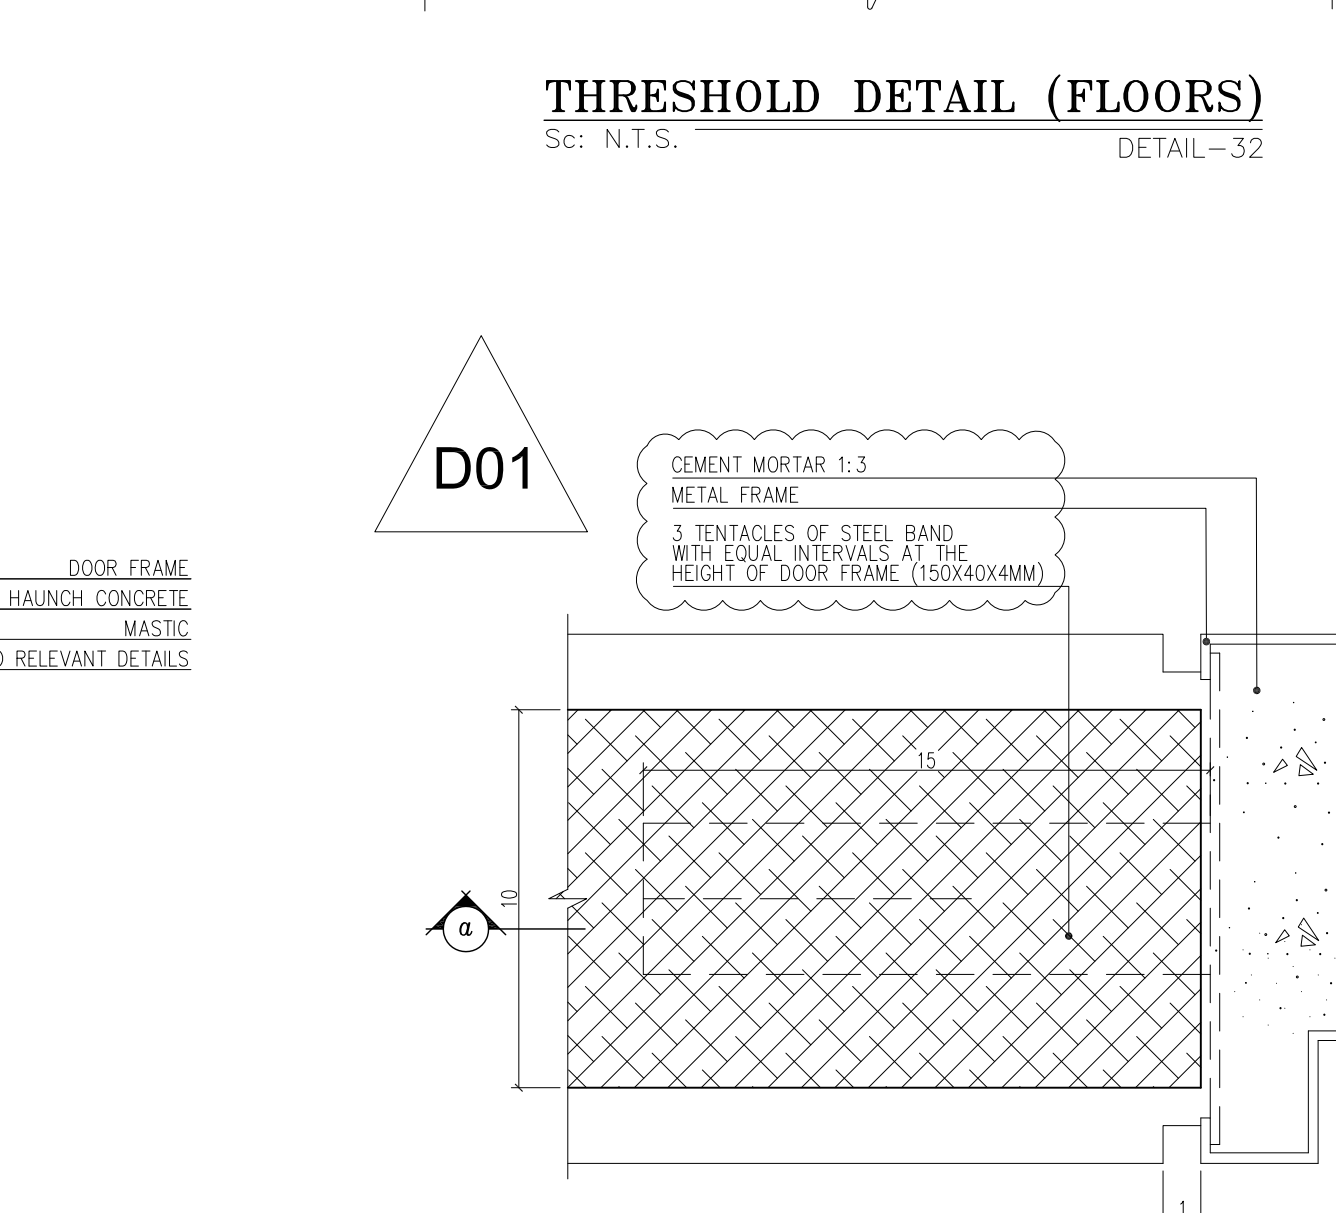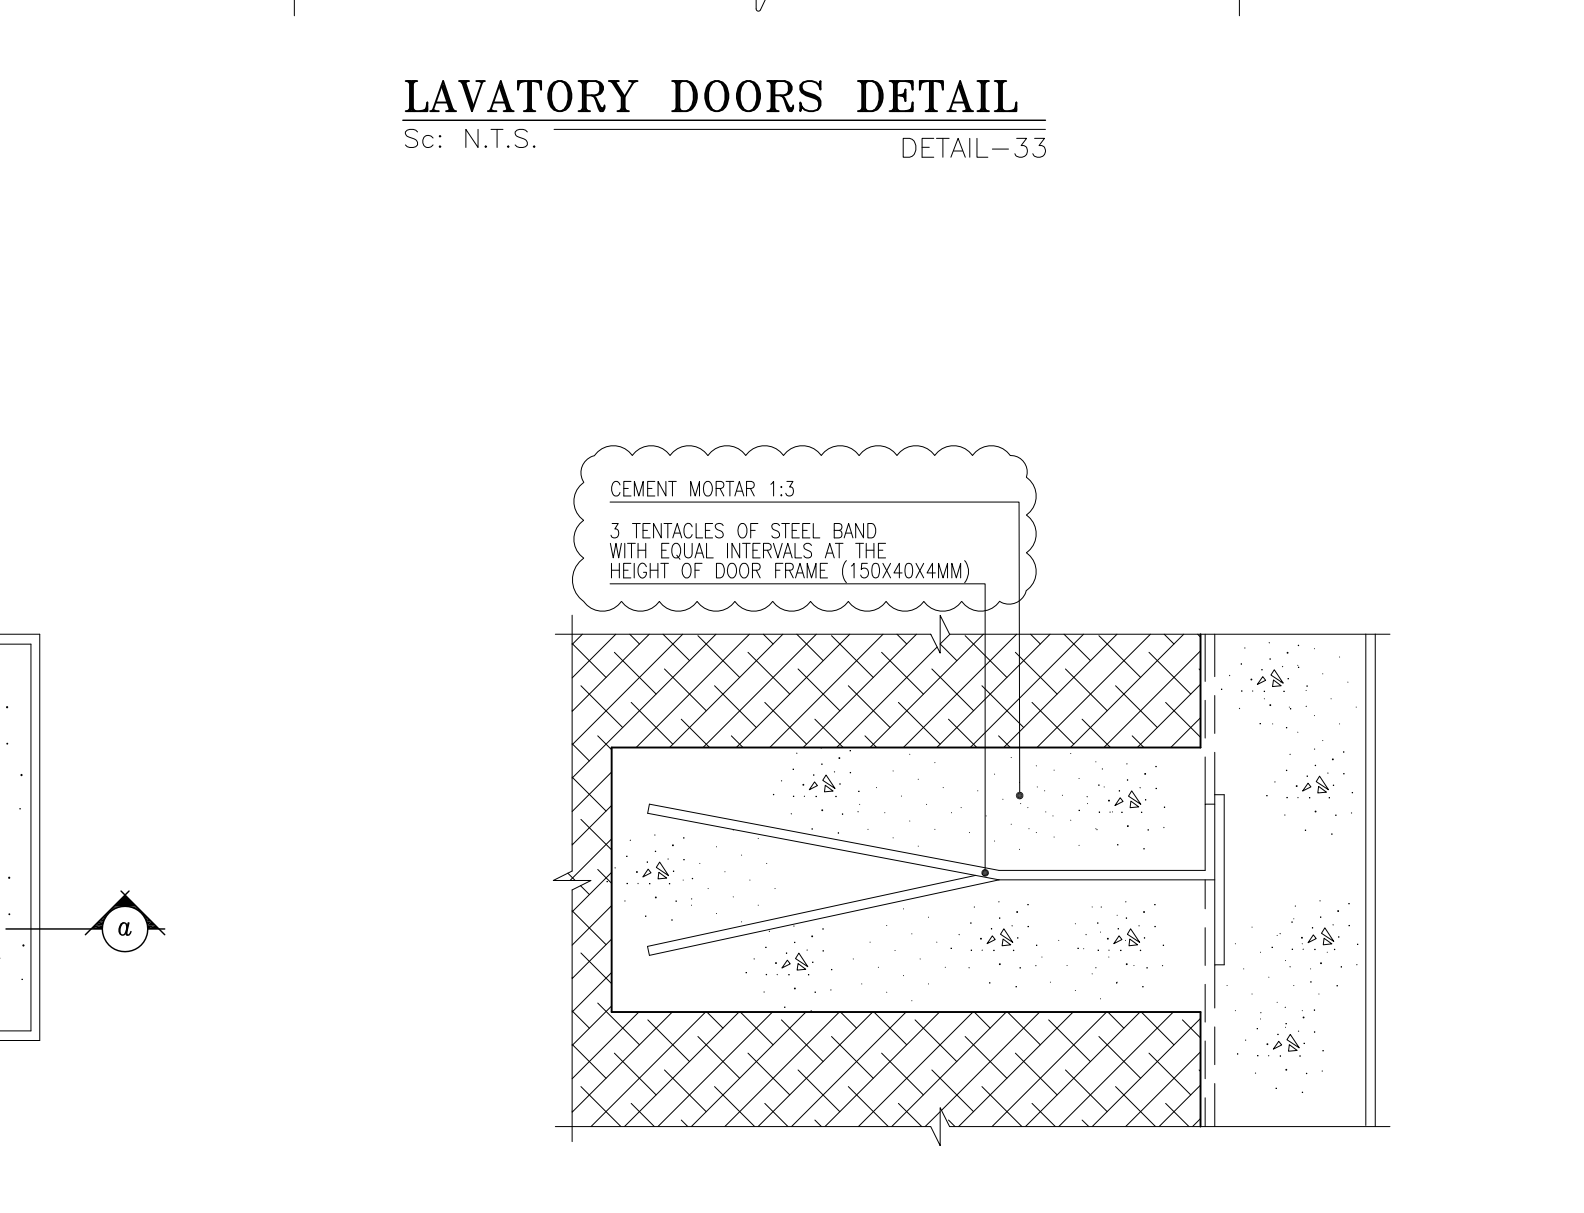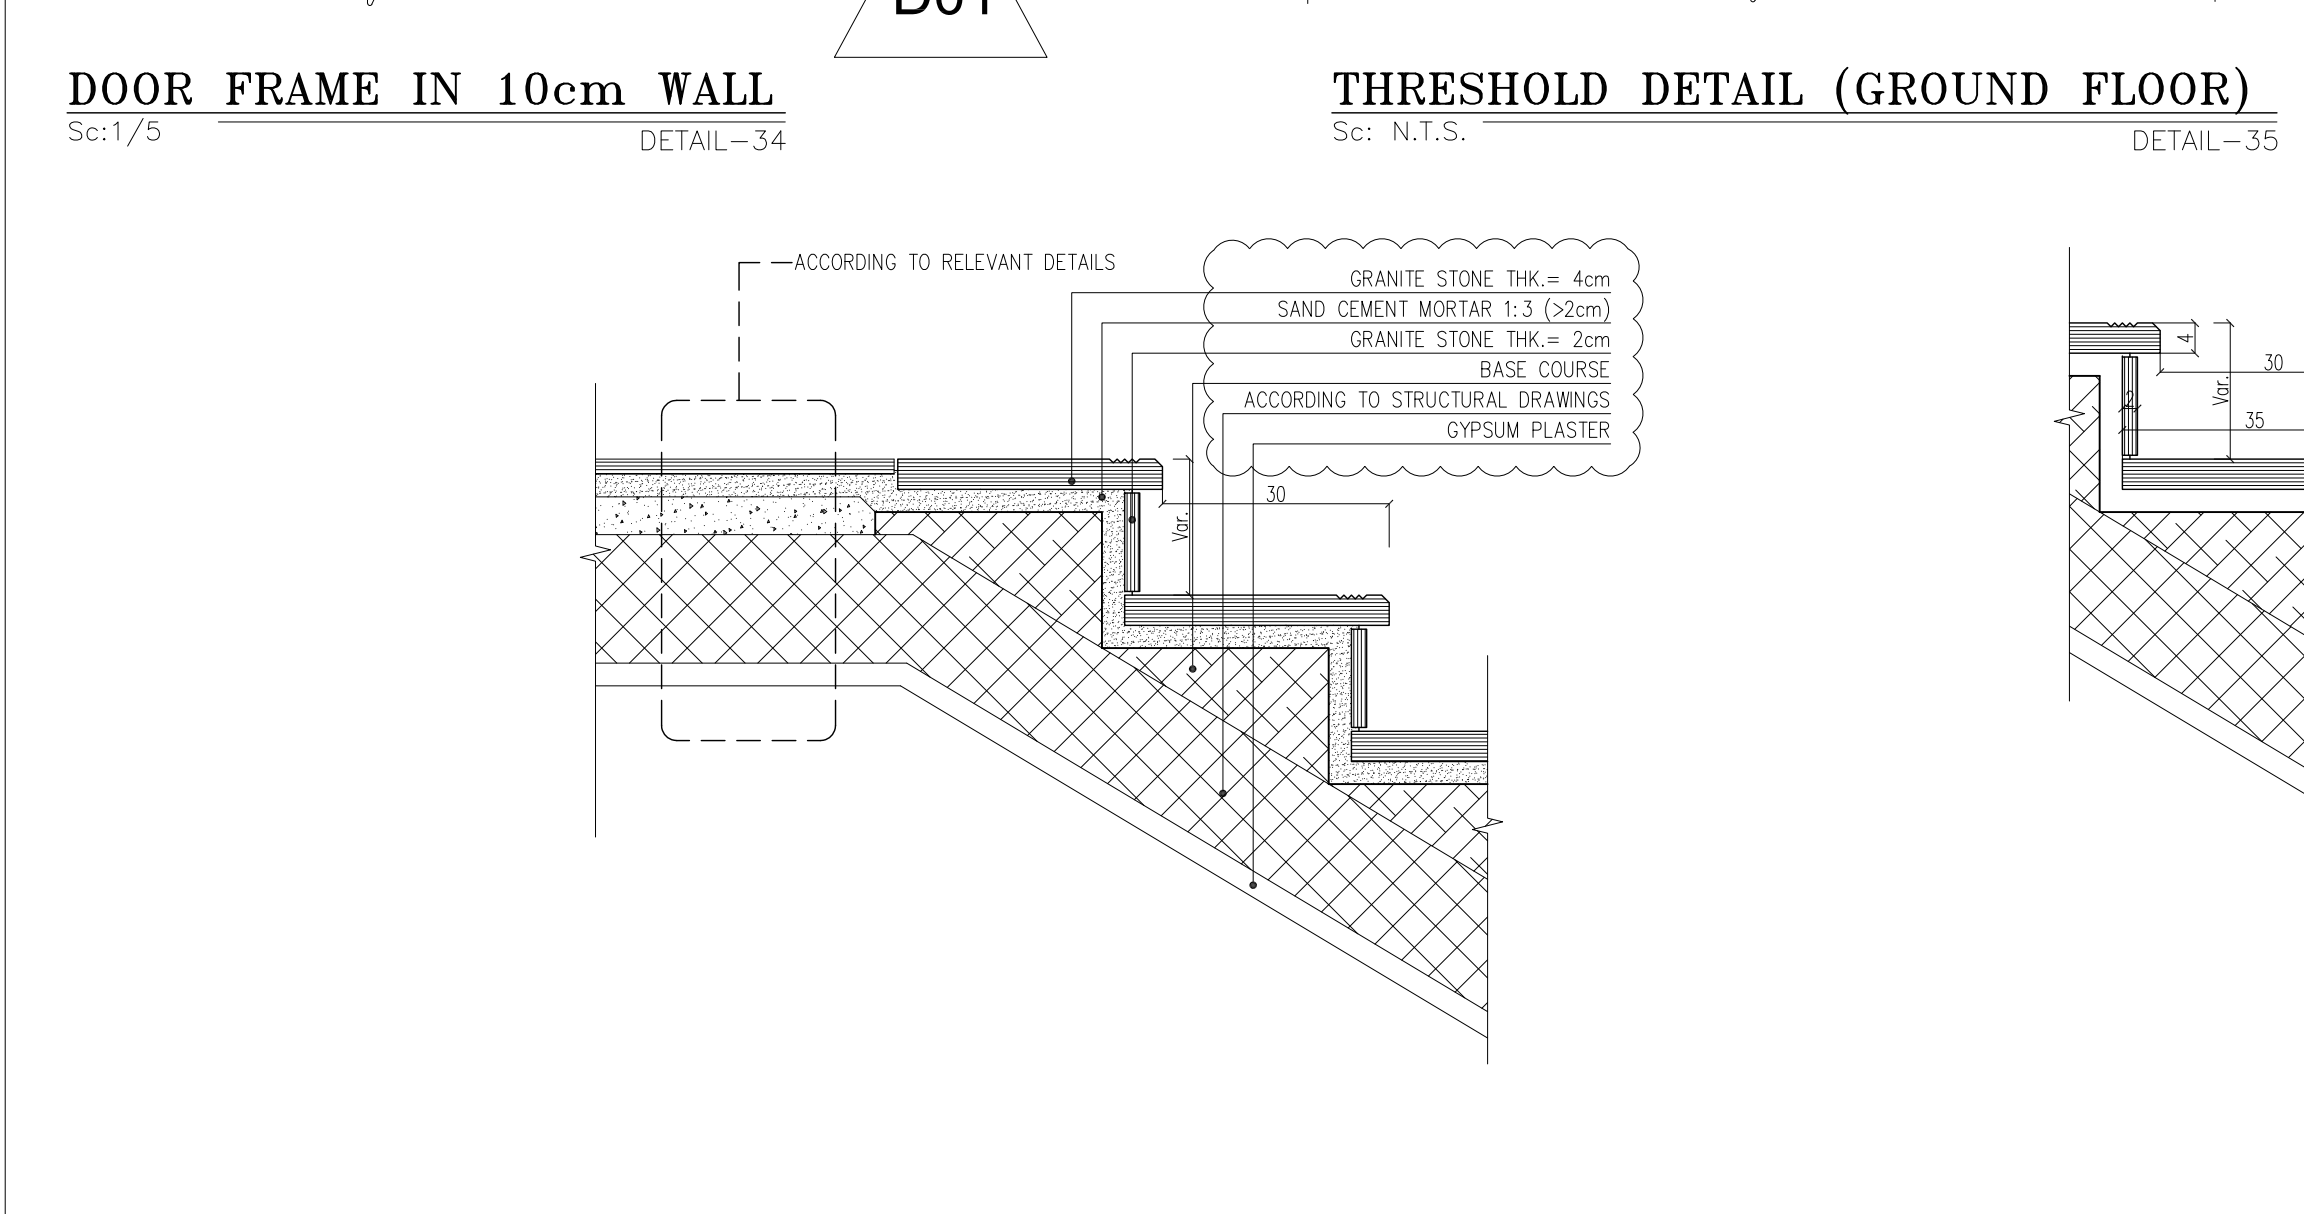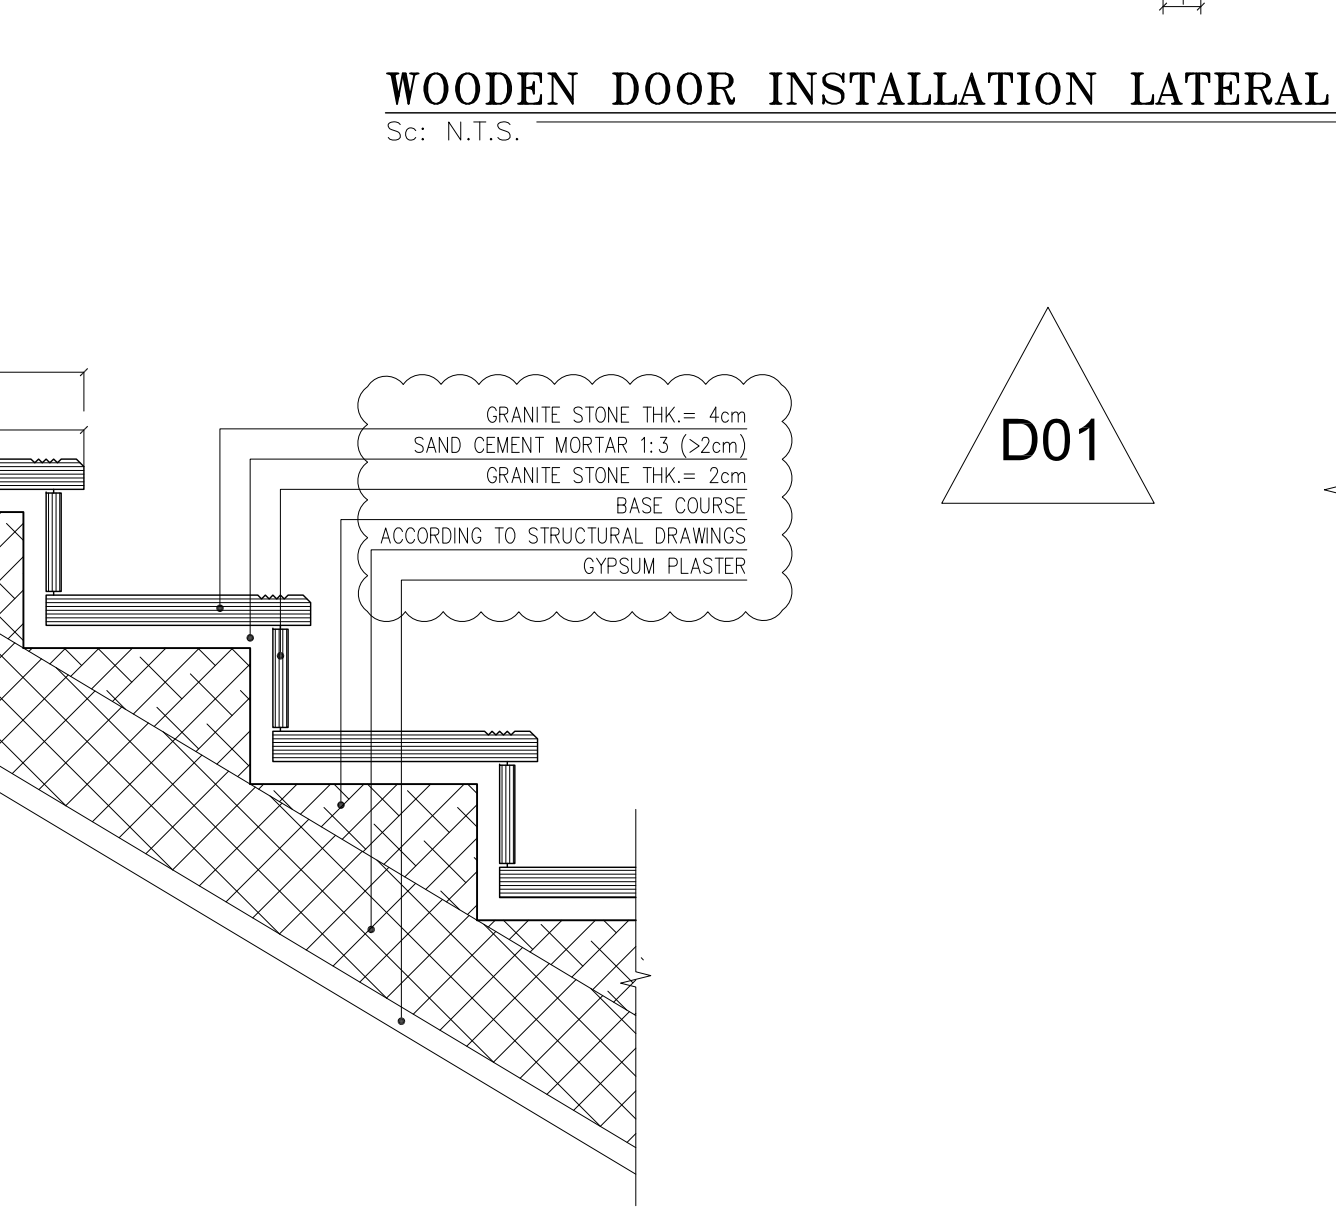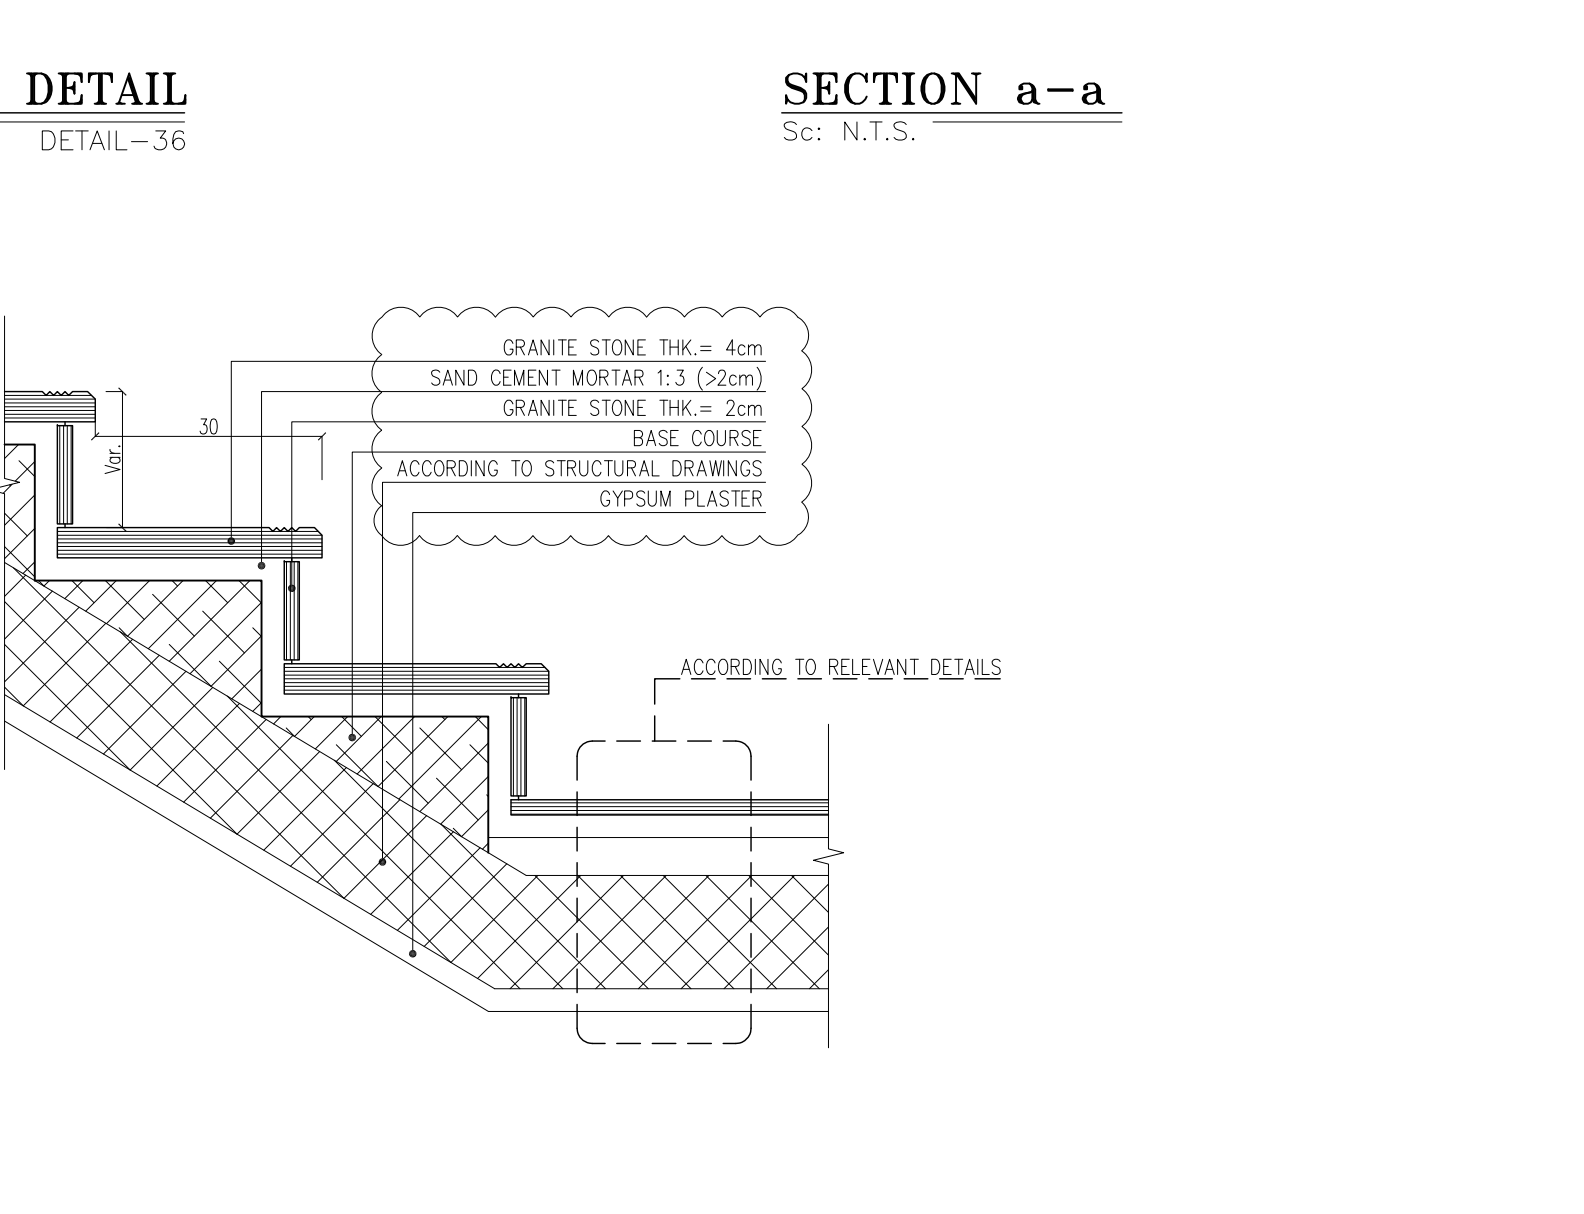    DOOR FRAME IN 10cm WALL Sc:1/5DETAIL-34 THRESHOLD DETAIL (GROUND FLOOR) Sc: N.T.S.DETAIL-35 WOODEN DOOR INSTALLATION LATERAL DETAIL Sc: N.T.S.DETAIL-36 SECTION a-a Sc: N.T.S.									
   INTERNAL STAIR DETAILS Sc:1/10DETAIL-37									



--	--	

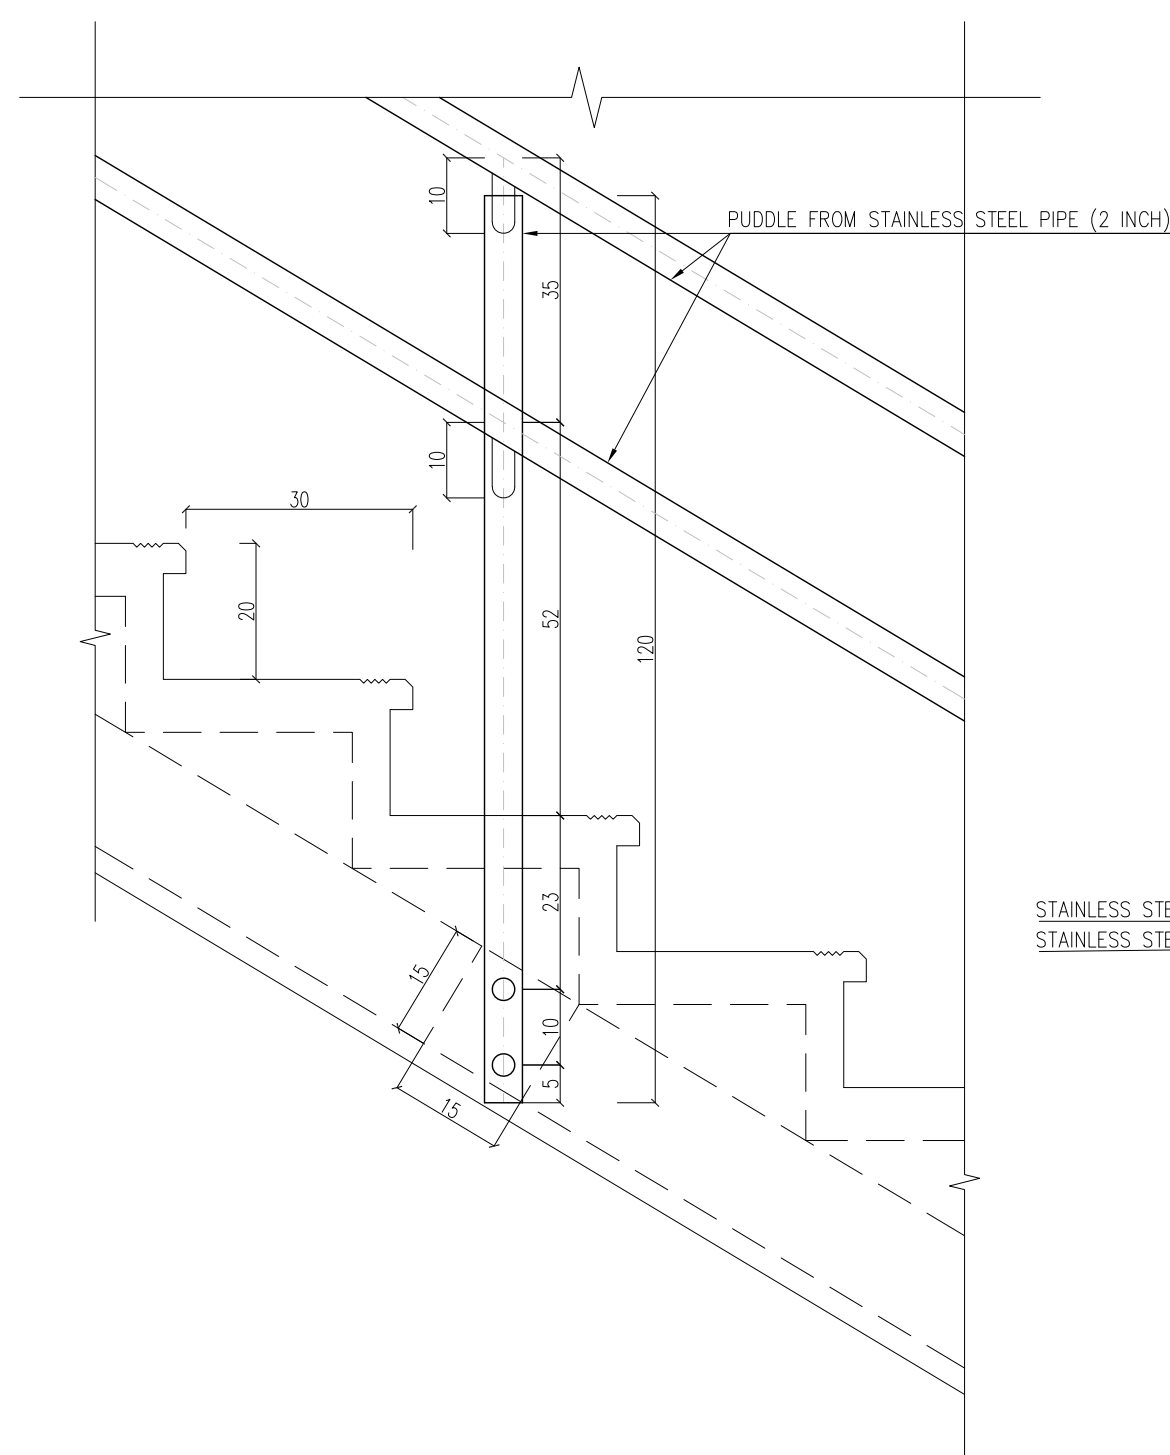



STAIR RAILINGS DETAIL

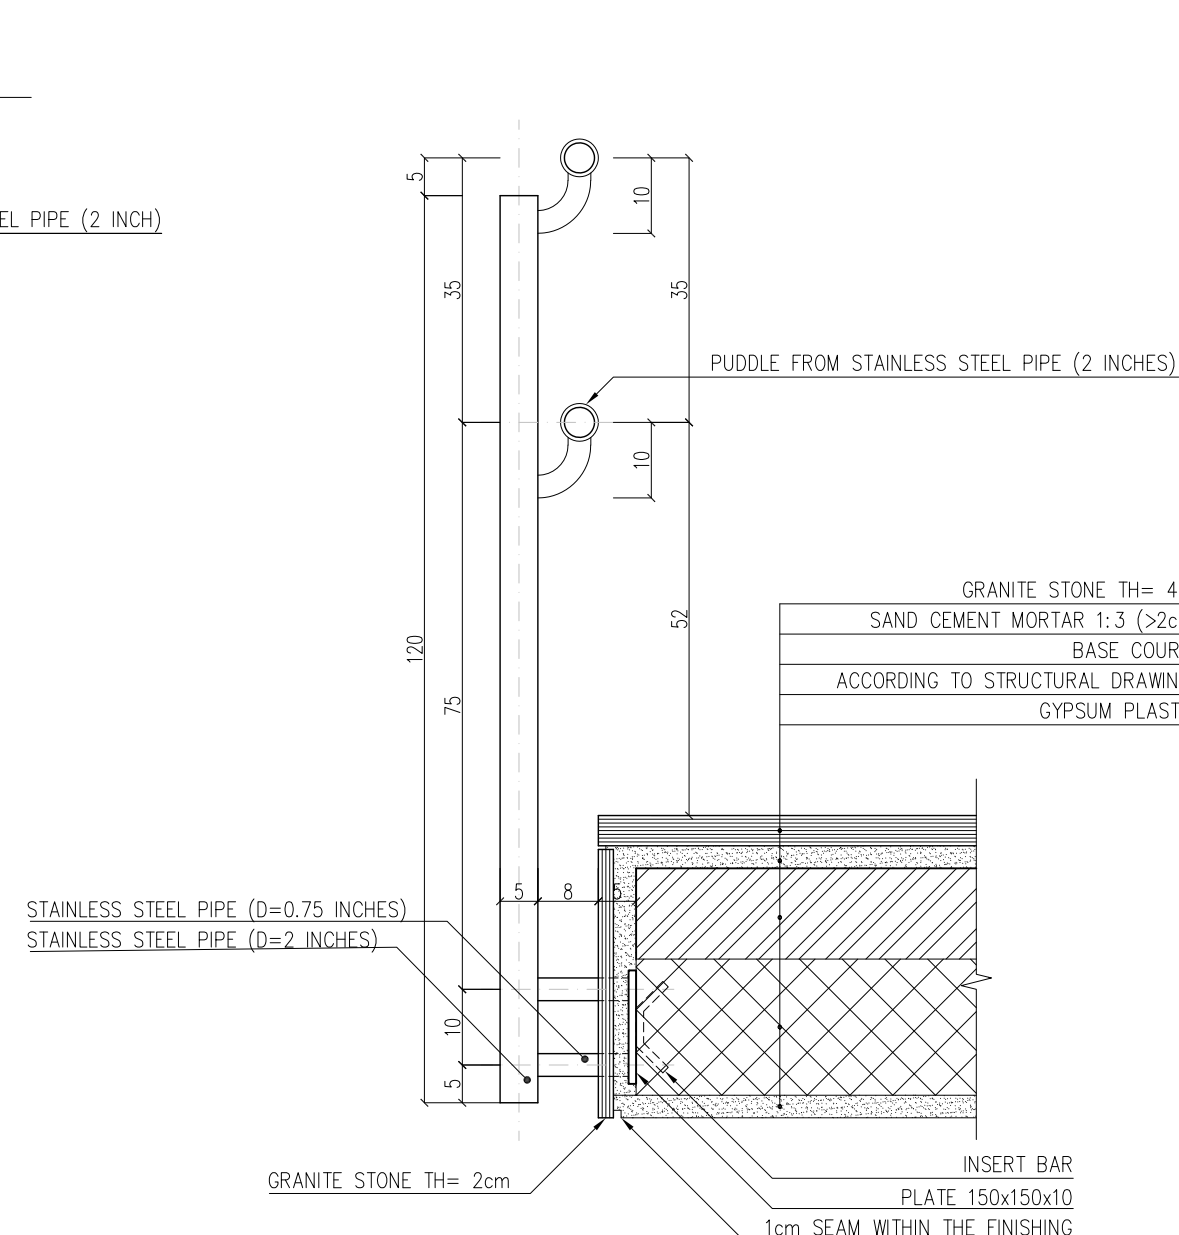


RAINWATER PIPE VALVE DETAIL

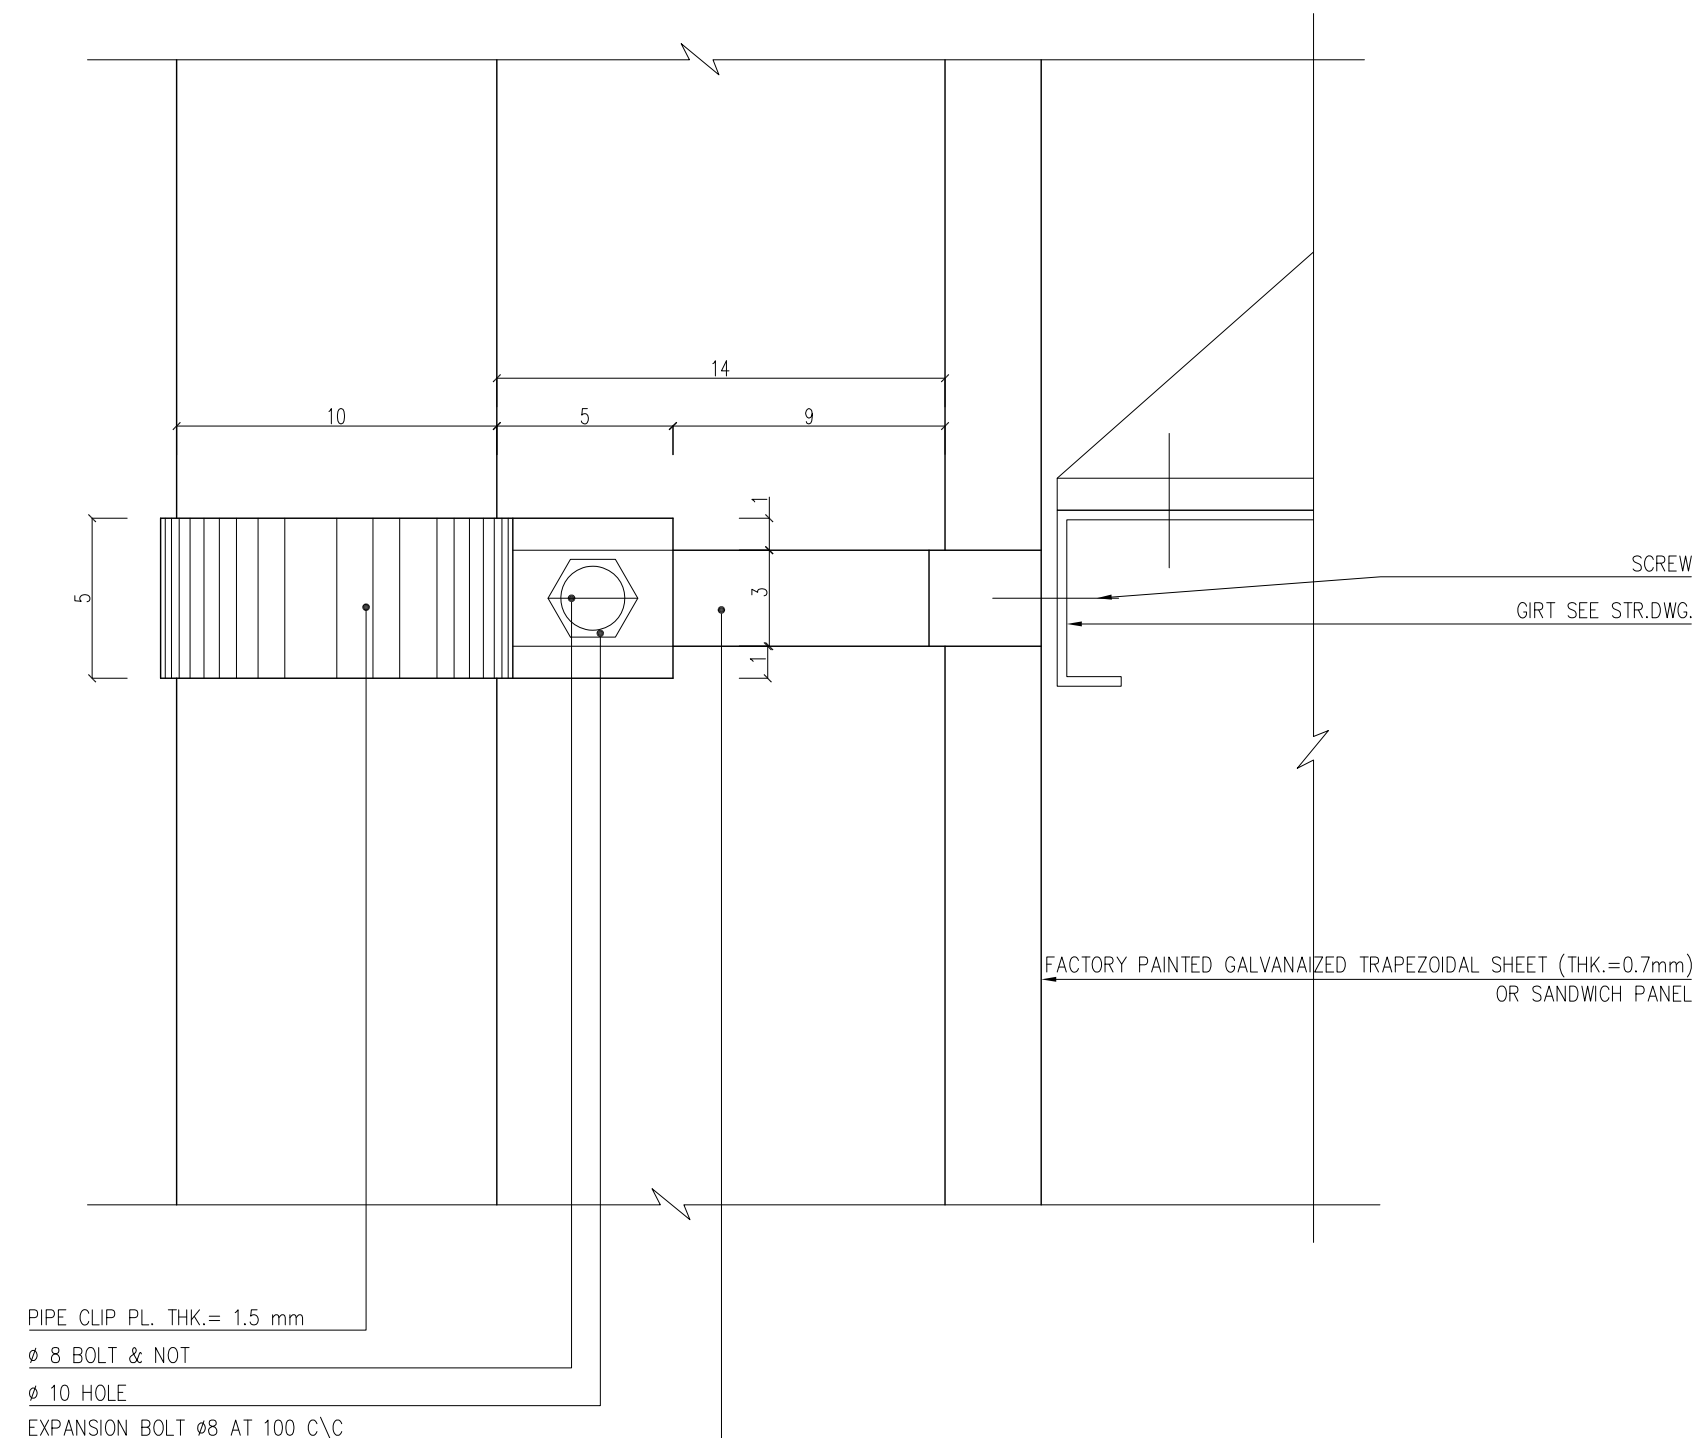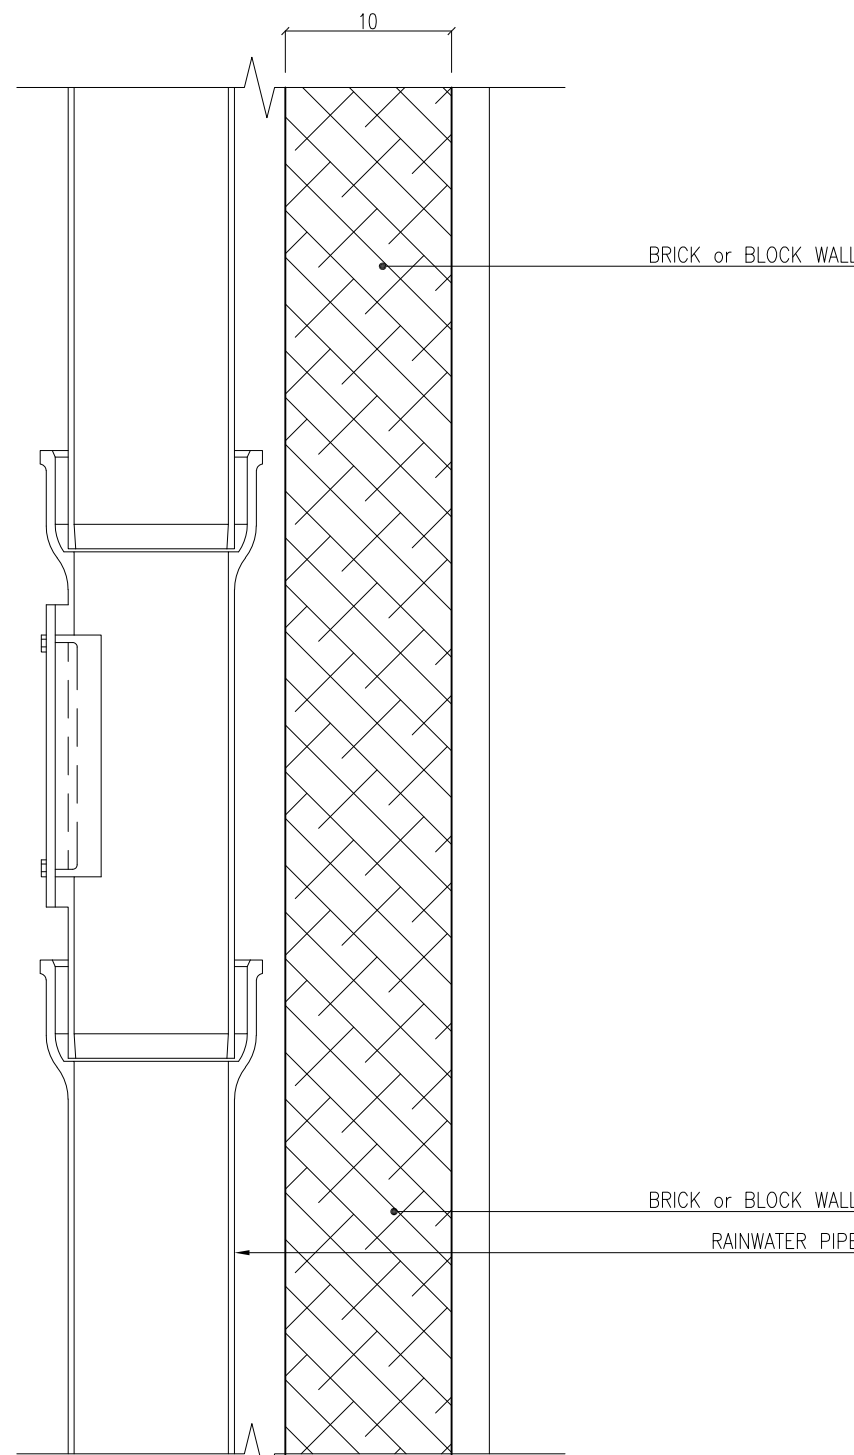

TYPICAL PIPE CLIP ON TRAPEZOIDAL SHEET
Sc:1/5
DETAIL-4C

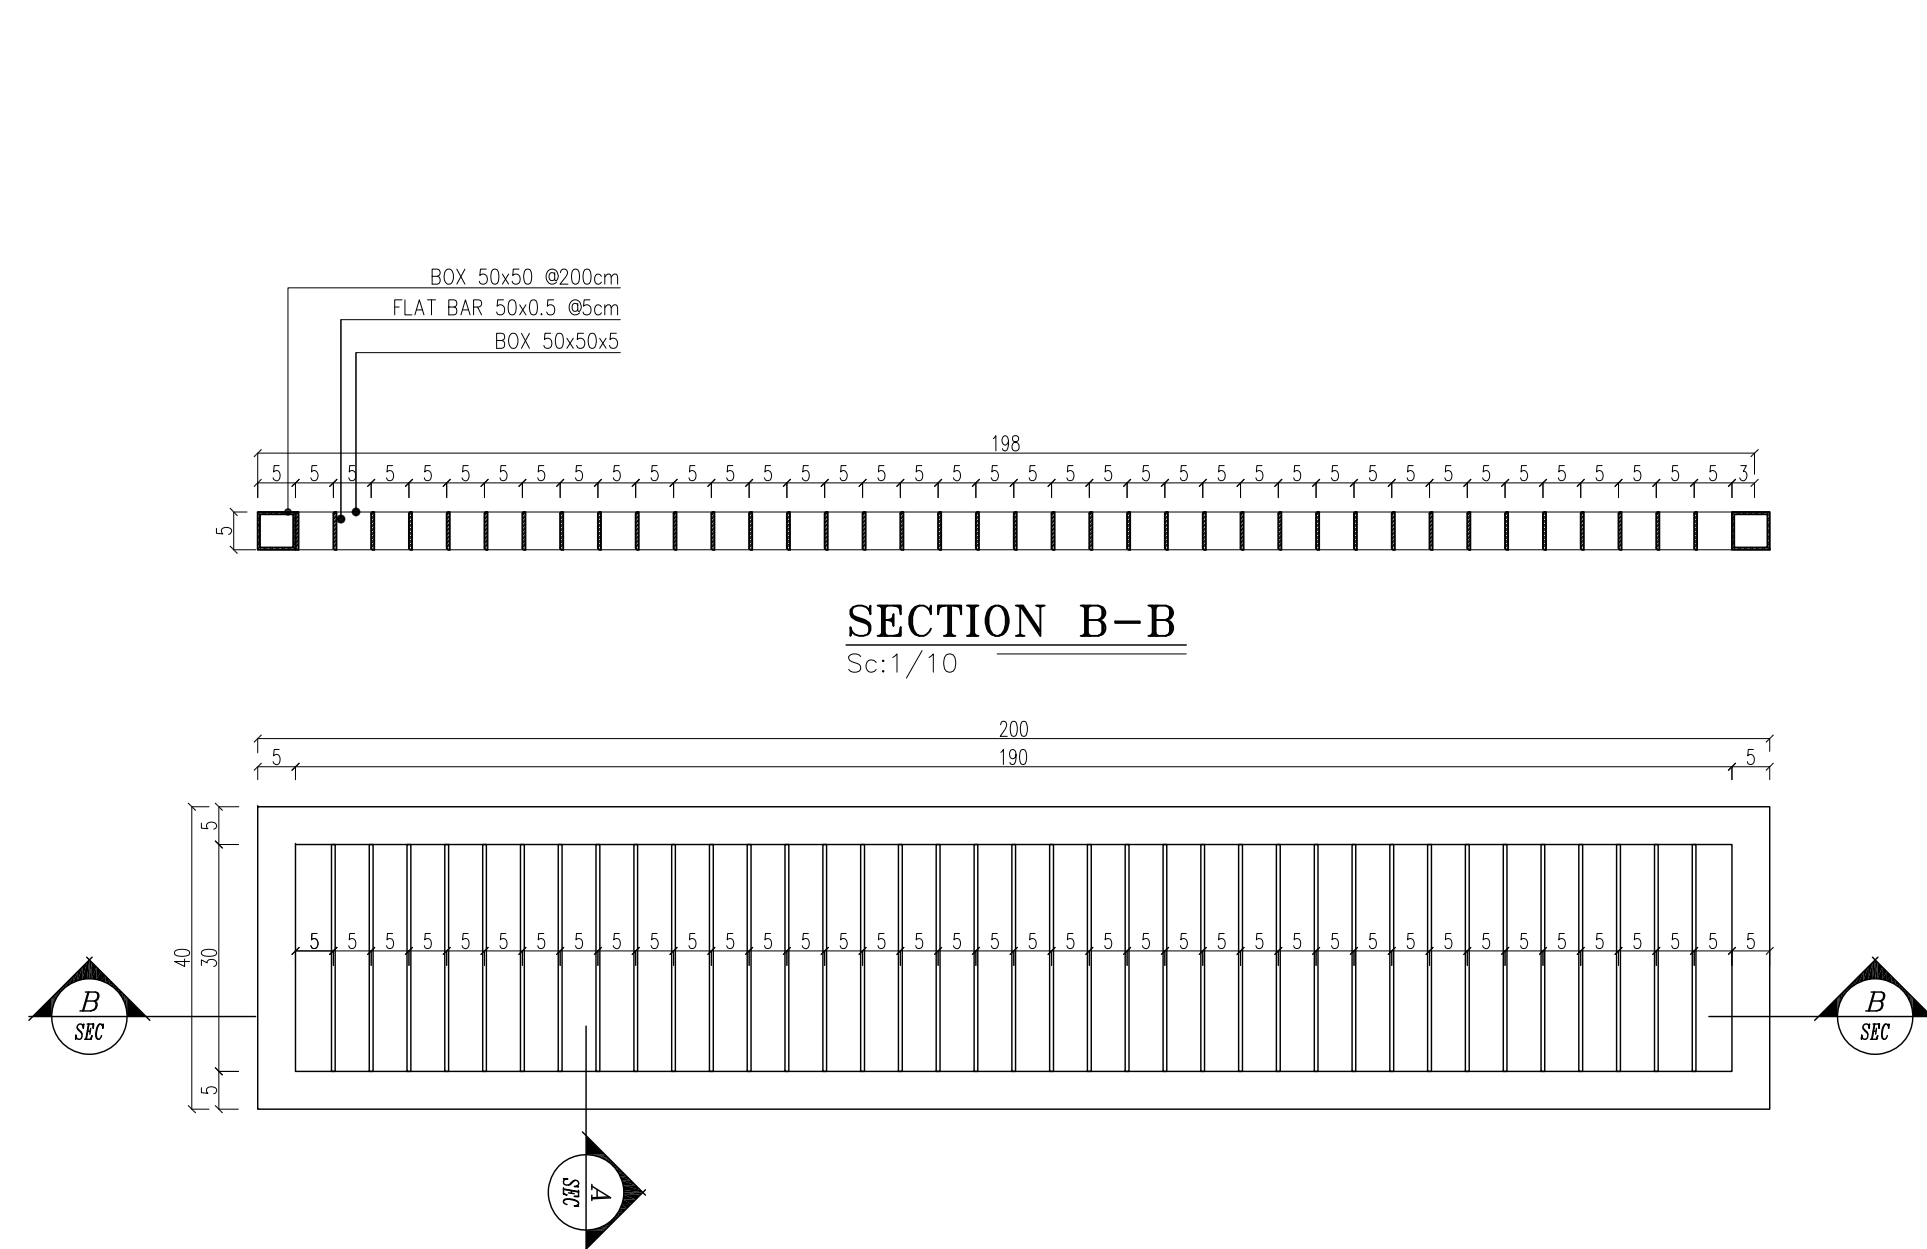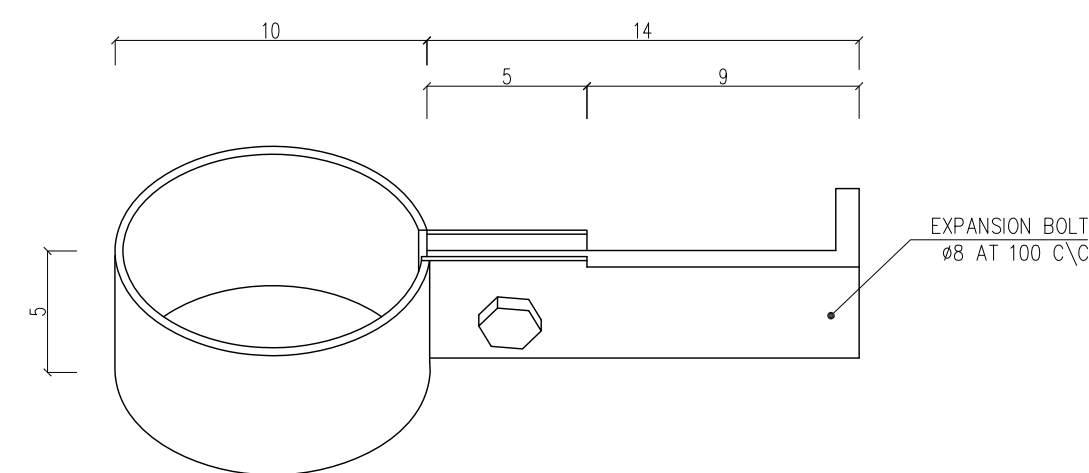

DETAIL OF FLOOR GRILLE

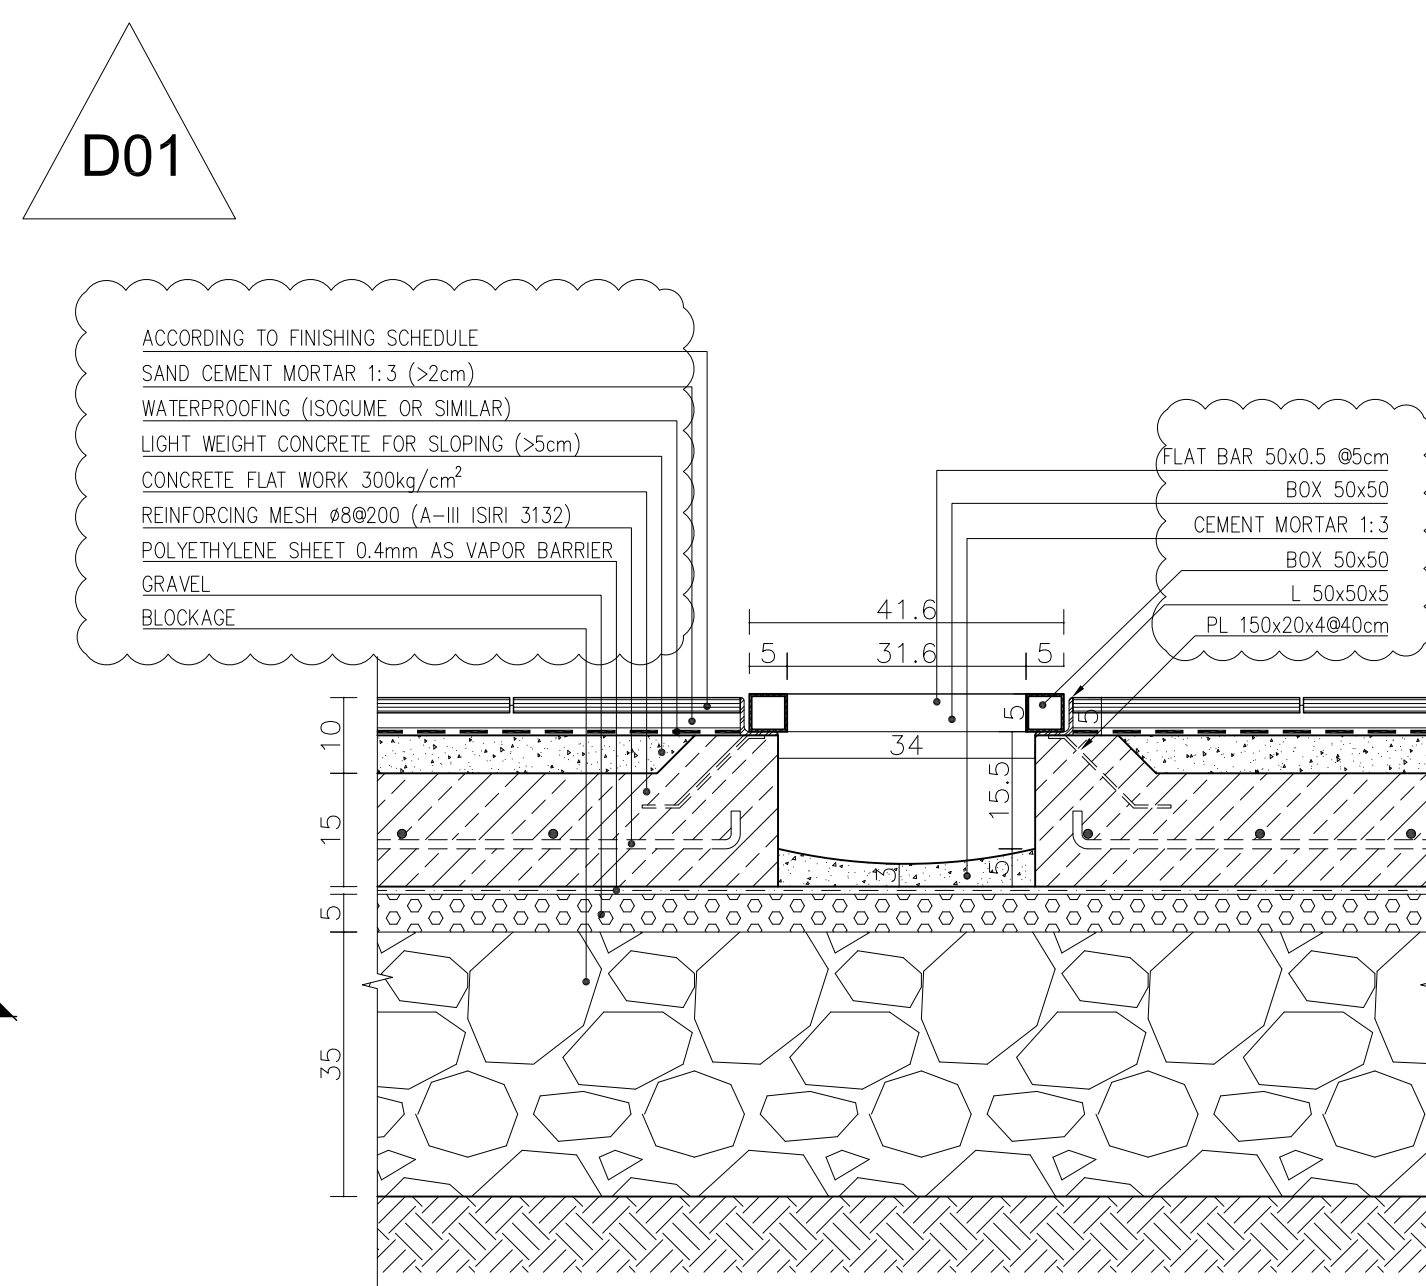

SECTION A-A

[illegible]



[illegible]

1. ALL DIMENSIONS ARE IN CENTIMETER & ALL ELEVATIONS ARE IN METER.
2. ALL DIMENSIONS AND ELEVATIONS SHALL BE CHECKED BY THE CONTRACTOR PRIOR TO CONSTRUCTION.
3. CONTRACTOR SHALL COMPARE ALL ARCHITECTURAL, MECHANICAL, ELECTRICAL, PIPING AND STRUCTURAL DRAWINGS AND IN CASE OF ANY CONFLICTS OR DISCREPANCY, INFORM THE ENGINEER.
4. ALL MATERIALS ARE SELECTED FROM THE HIGHEST QUALITY.
5. ALL OPENINGS FOR PIPING/CABLING SHALL BE CONSIDERED AS PER RELATED DRAWINGS BEFORE CONSTRUCTION.
6. ALL MATERIALS SHALL BE APPROVED BY THE CLIENT PRIOR TO CONSTRUCTION.


LEGEND

REFERENCE DRAWING	DRG. No.


KEY PLAN

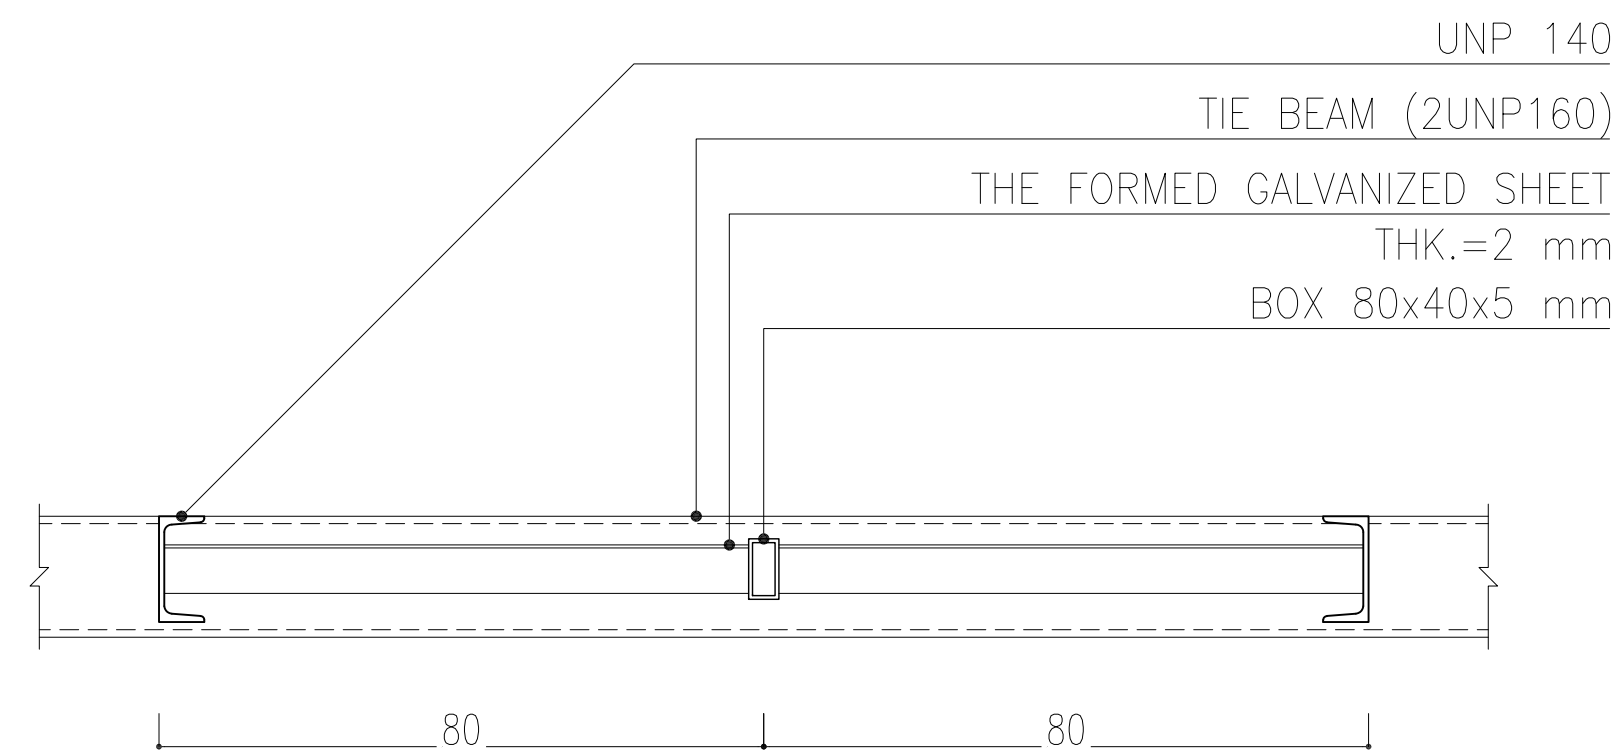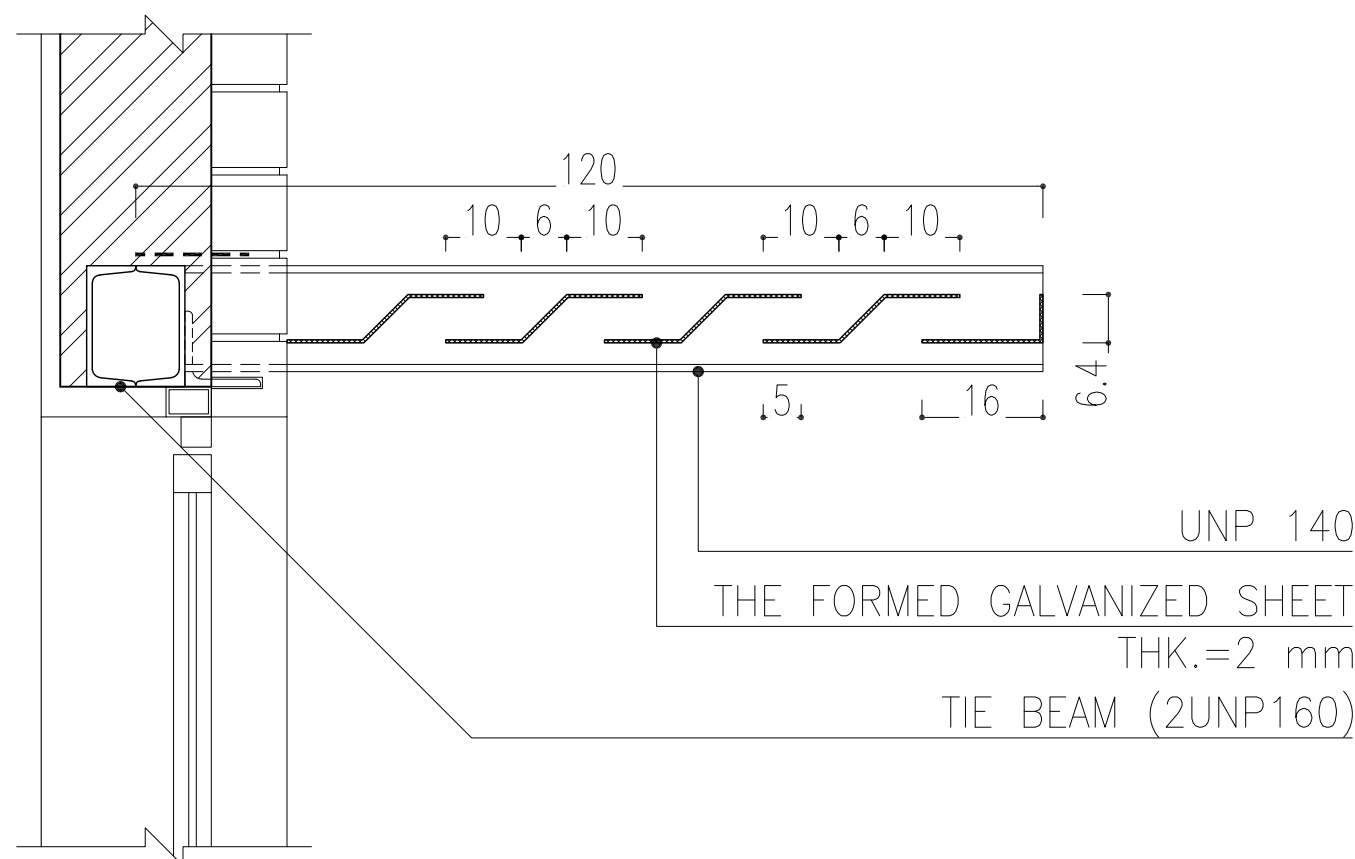[illegible]


[illegible]

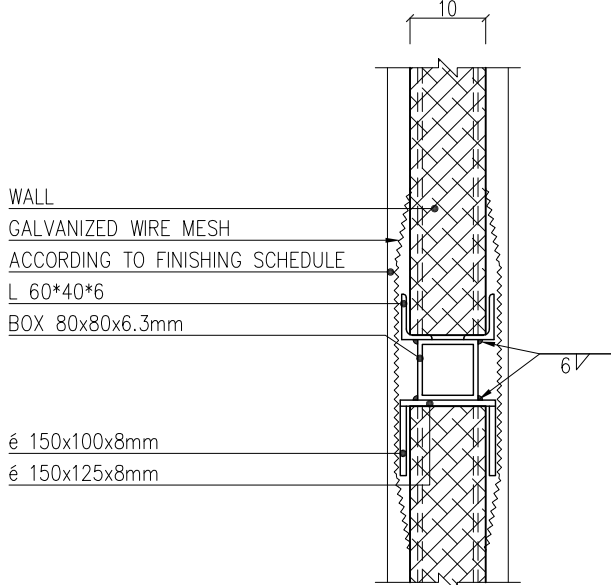

Sc:1/10

 


- THE FREE LENGTH OF EACH WALL SHOULD NOT EXCEED 40X OF ITS THICKNESS OR 6m.
- THE FREE HEIGHT OF EACH WALL SHOULD NOT EXCEED 3.5m.
- THE WALL SEPARATION DISTANCE FROM THE COLUMNS IS 0.01 OF THE HEIGHT OF THE FLOOR, AND THE SEPARATION DISTANCE FROM THE CEILING IS HIGHER VALUE OF 25mm OR THE MAXIMUM LONG-TERM RISE OF THE BEAM, WHICH SHOULD BE COVERED WITH COMPACTING MATERIALS SUCH AS ANTI-MOISTURE ROCK WOOL.

 [illegible]



Sc:1/10


[illegible]

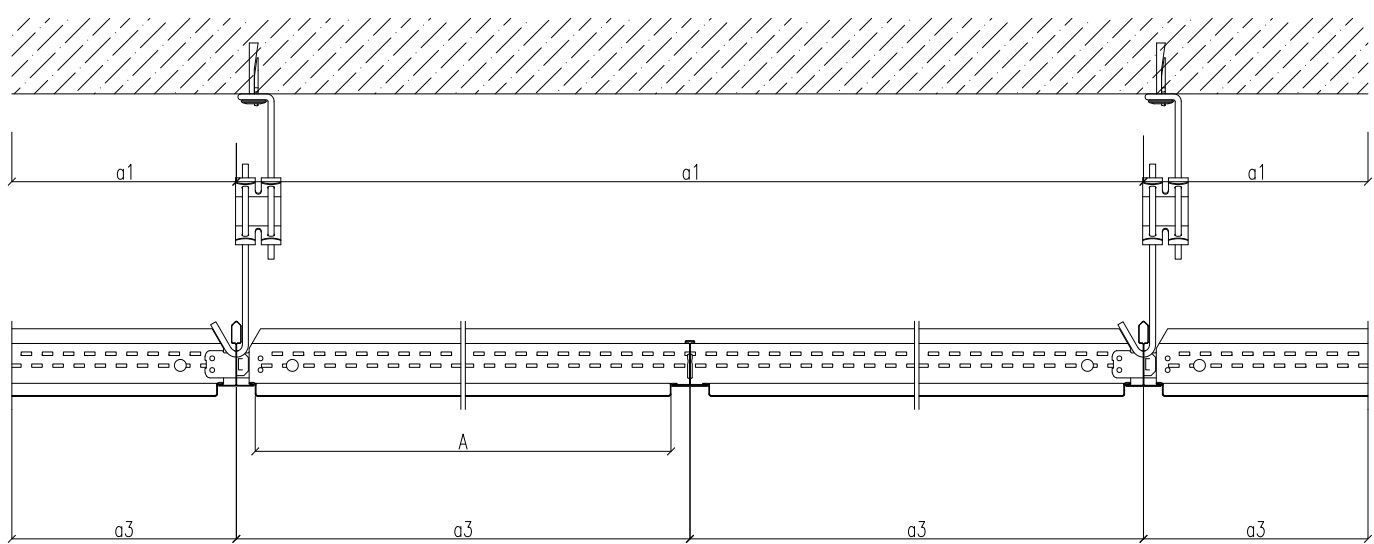

Sc:1/10

Sc:1/10

DETAIL-53

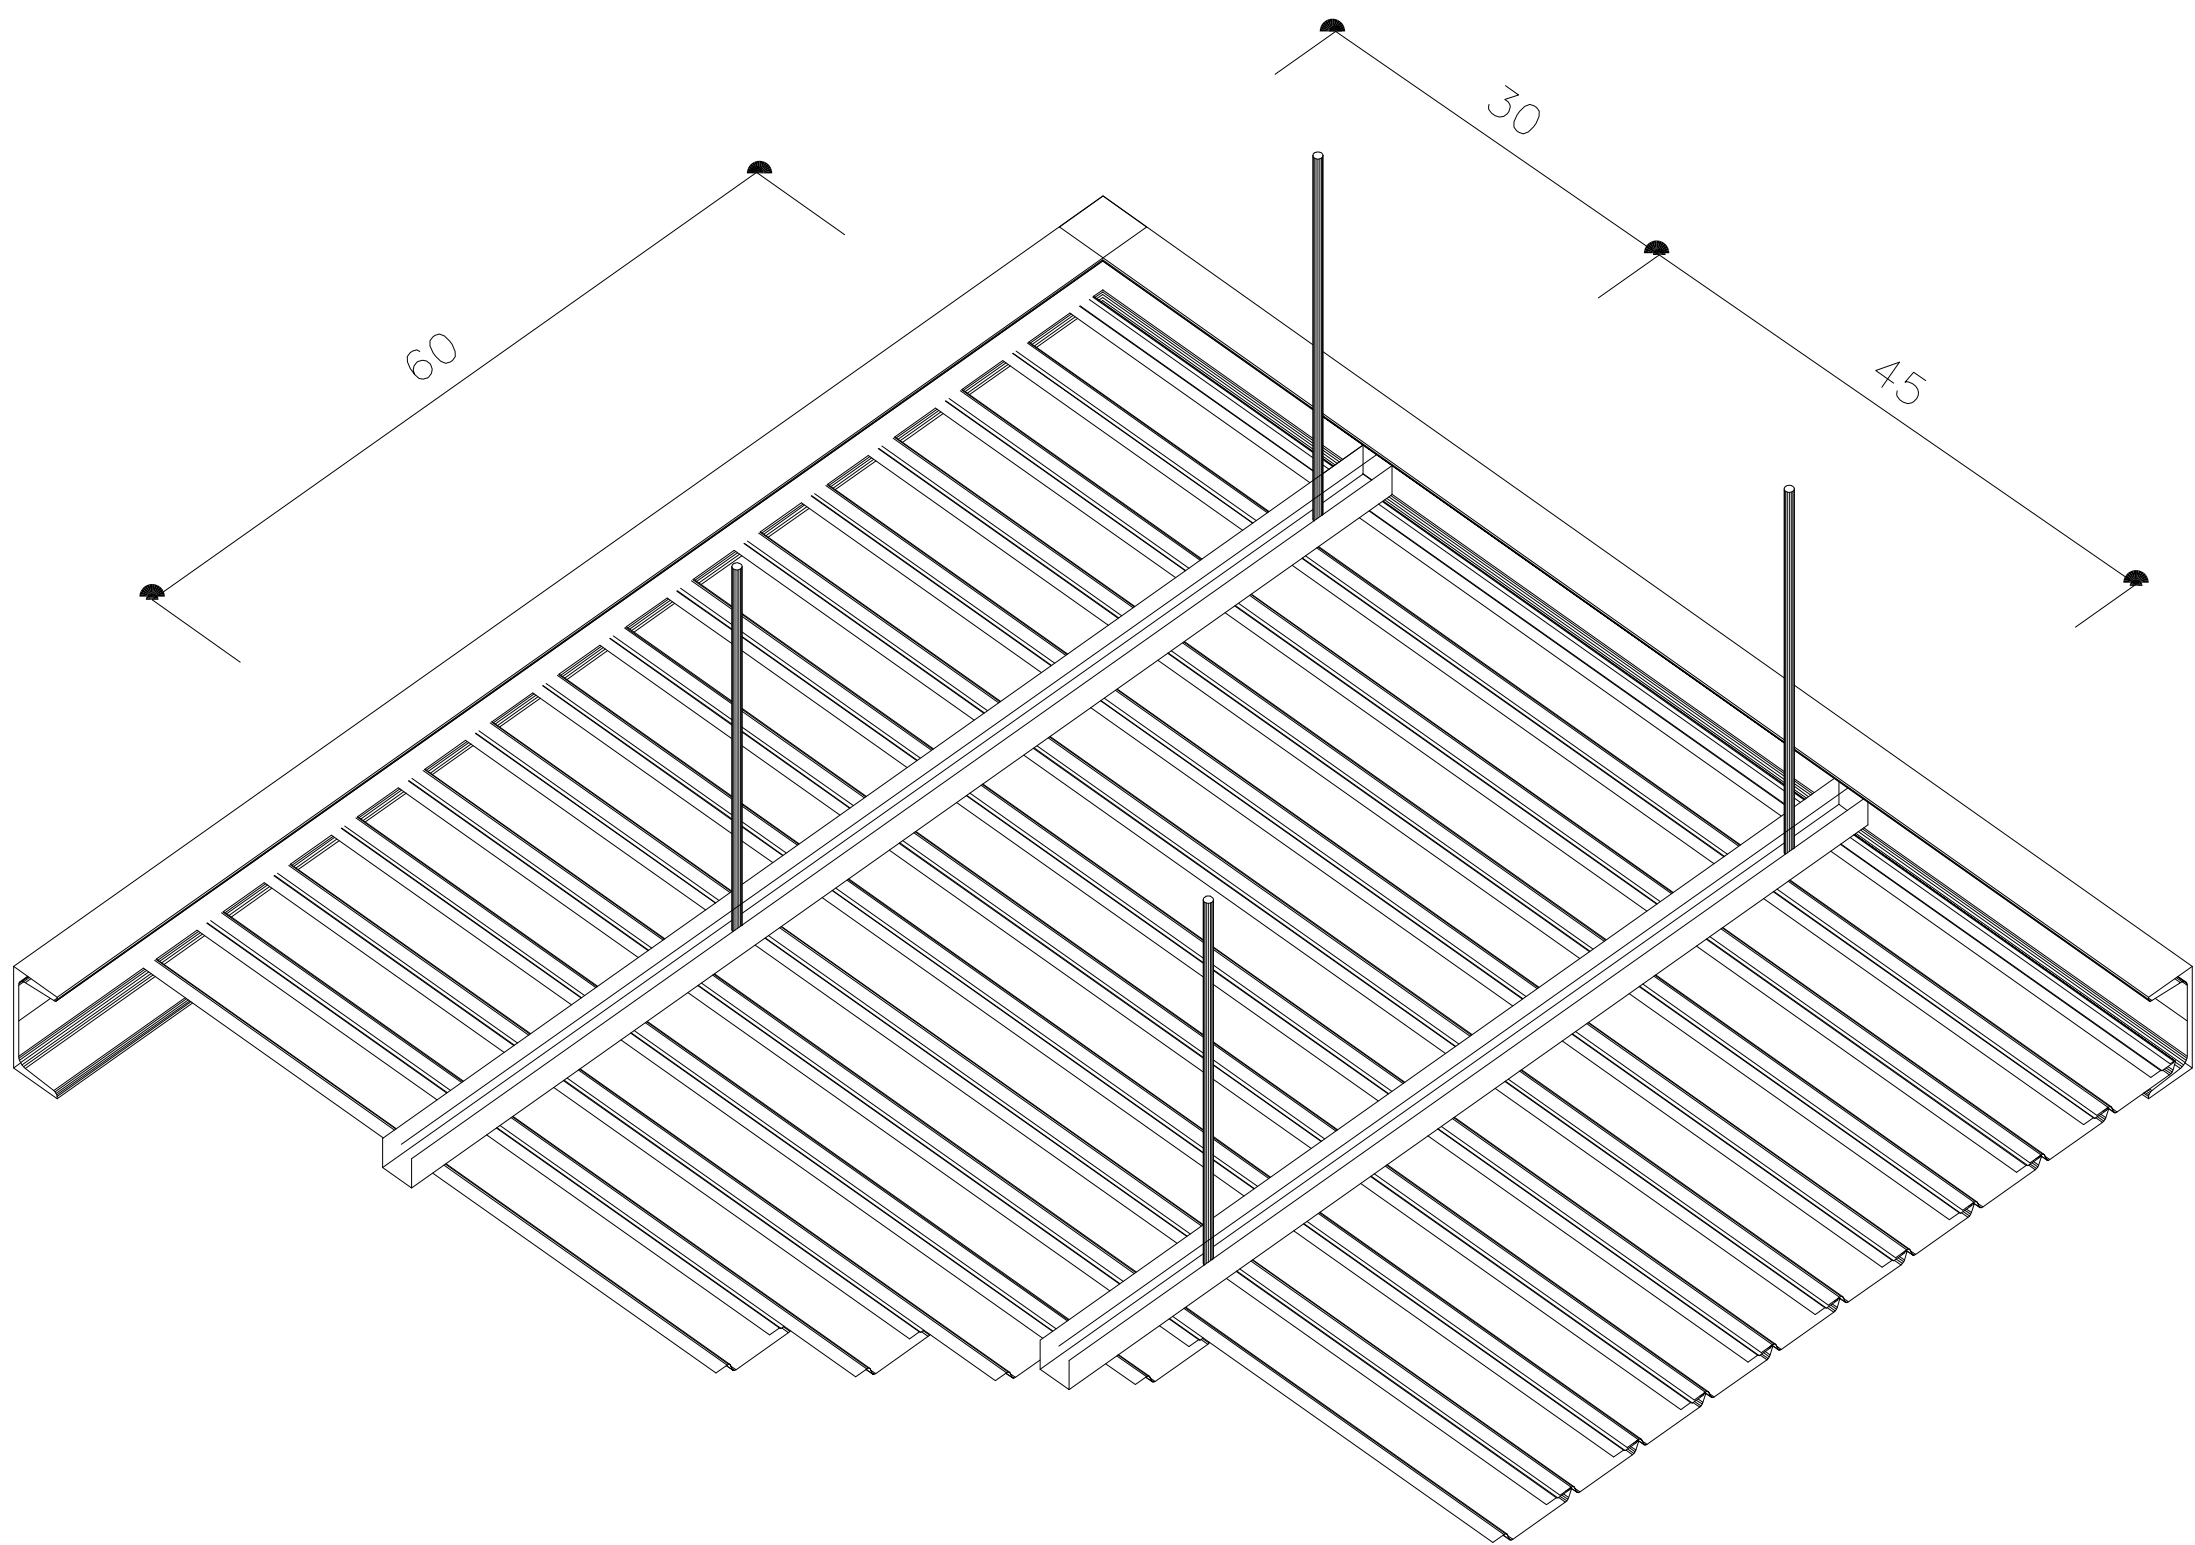

Sc:1/10

DETAIL-54

Sc:1/10

[illegible]

THIS DETAIL SHOULD BE READ IN CONJUNCTION WITH SUSPENDED
CEILING MANUFACTURER DETAILS FOR (ALUM,GRID TYPE)
A: TILES DIMENTION 600 mm.WHEN NEEDED
B: MAX.1200mm
C.Max.1200 mm



L (m)	WALL THK. =35cm		
	J 	2 L 	2IPE 
0.50	3J6	40	--
0.75	3J6	40	--
1.00	3J6	50	--
1.25	3J8	50	--
1.50	3J8	60	--
1.75	3J10	70	--
2.00	3J10	80	--
2.25	3J12	80	80
2.50	--	100	80
2.75	--	100	100
3.00	--	--	100
3.25	--	--	120
3.50	--	--	120
3.75	--	--	140
4.00	--	--	140

L (m)	WALL THK. =45cm		
	J 	2 L 	2IPE 
0.50	4J6	40	--
0.75	4J6	40	--
1.00	4J6	50	--
1.25	4J8	60	--
1.50	4J10	70	--
1.75	4J10	80	--
2.00	4J12	80	80
2.25	--	100	80
2.50	--	100	100
2.75	--	--	120
3.00	--	--	120
3.25	--	--	120
3.50	--	--	140
3.75	--	--	140
4.00	--	--	160


[illegible]

1. ALL DIMENSIONS ARE IN CENTIMETER & ALL ELEVATIONS ARE IN METER.
2. ALL DIMENSIONS AND ELEVATIONS SHALL BE CHECKED BY THE CONTRACTOR PRIOR TO CONSTRUCTION.
3. CONTRACTOR SHALL COMPARE ALL ARCHITECTURAL, MECHANICAL, ELECTRICAL, PIPING AND STRUCTURAL DRAWINGS AND IN CASE OF ANY CONFLICTS OR DISCREPANCY, INFORM THE ENGINEER.
4. ALL MATERIALS ARE SELECTED FROM THE HIGHEST QUALITY.
5. ALL OPENINGS FOR PIPING/CABLING SHALL BE CONSIDERED AS PER RELATED DRAWINGS BEFORE CONSTRUCTION.
6. ALL MATERIALS SHALL BE APPROVED BY THE CLIENT PRIOR TO CONSTRUCTION.


LEGEND

REFERENCE DRAWING	DRG. No.


KEY PLAN

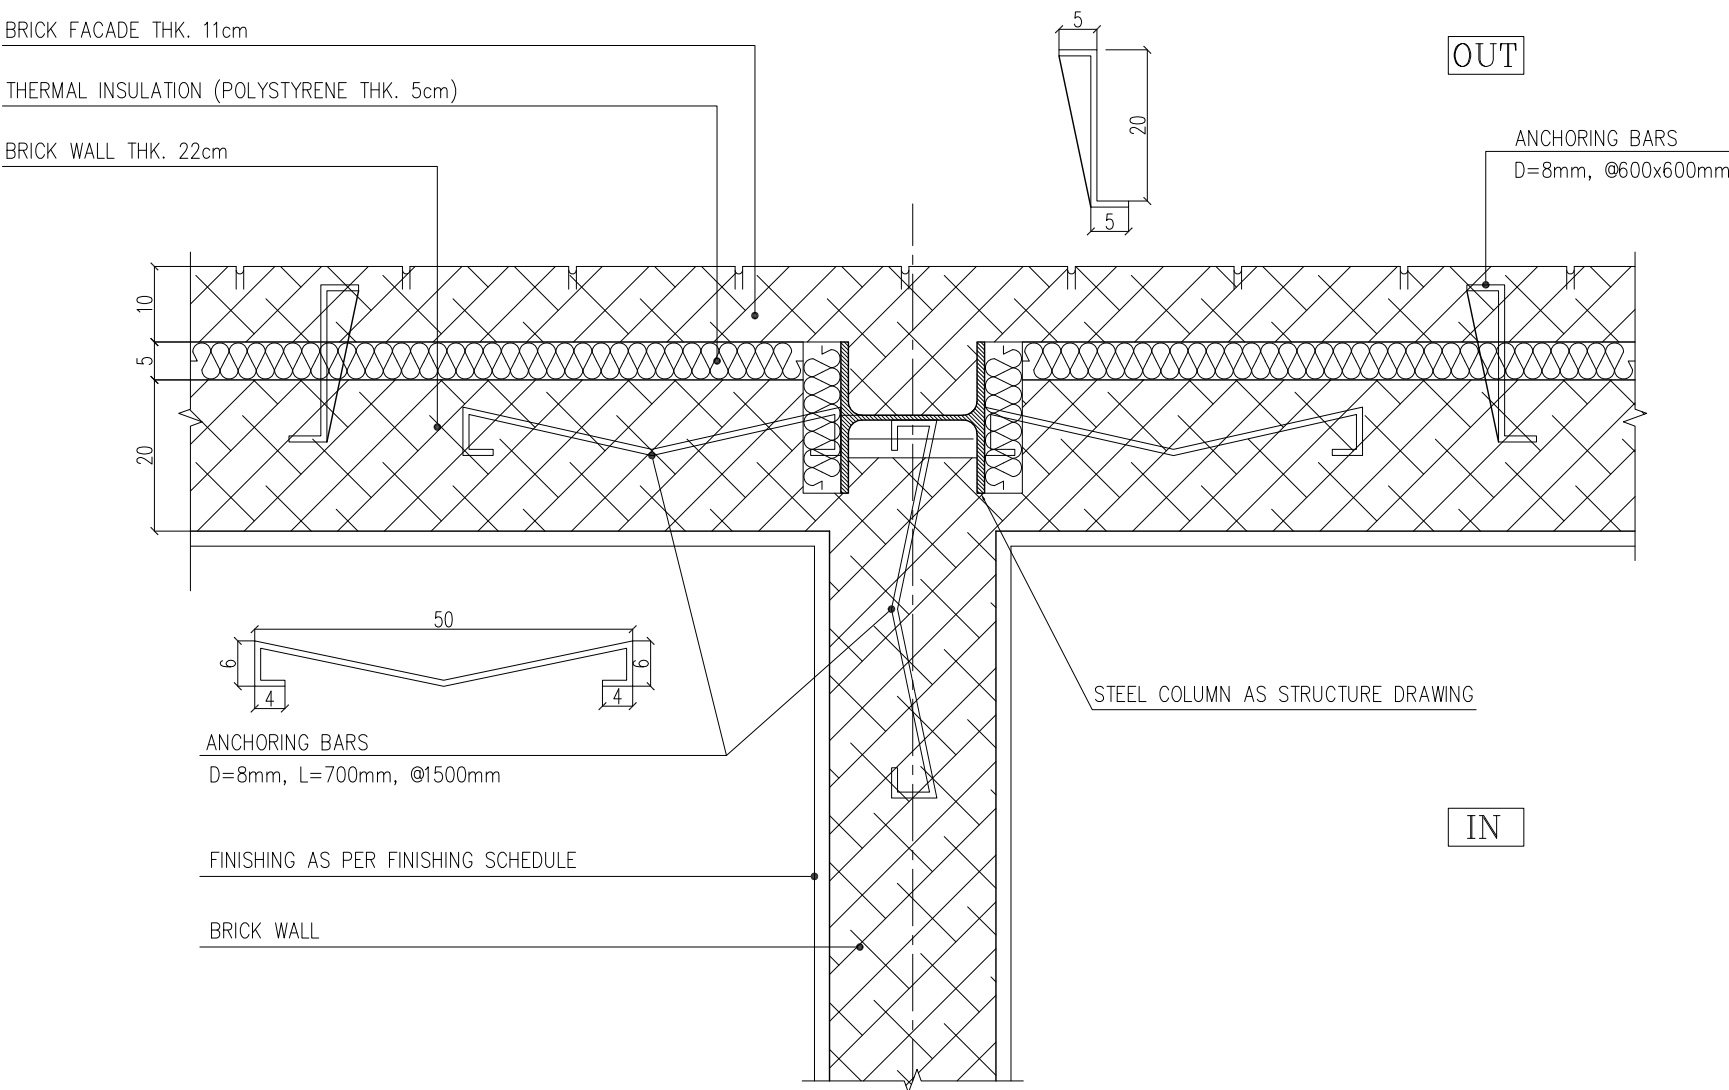


WALL & STEEL COLUMN CONNECTION DETAIL-EXTERNAL-INTERNAL WALL
Sc:1/10 DETAIL-60

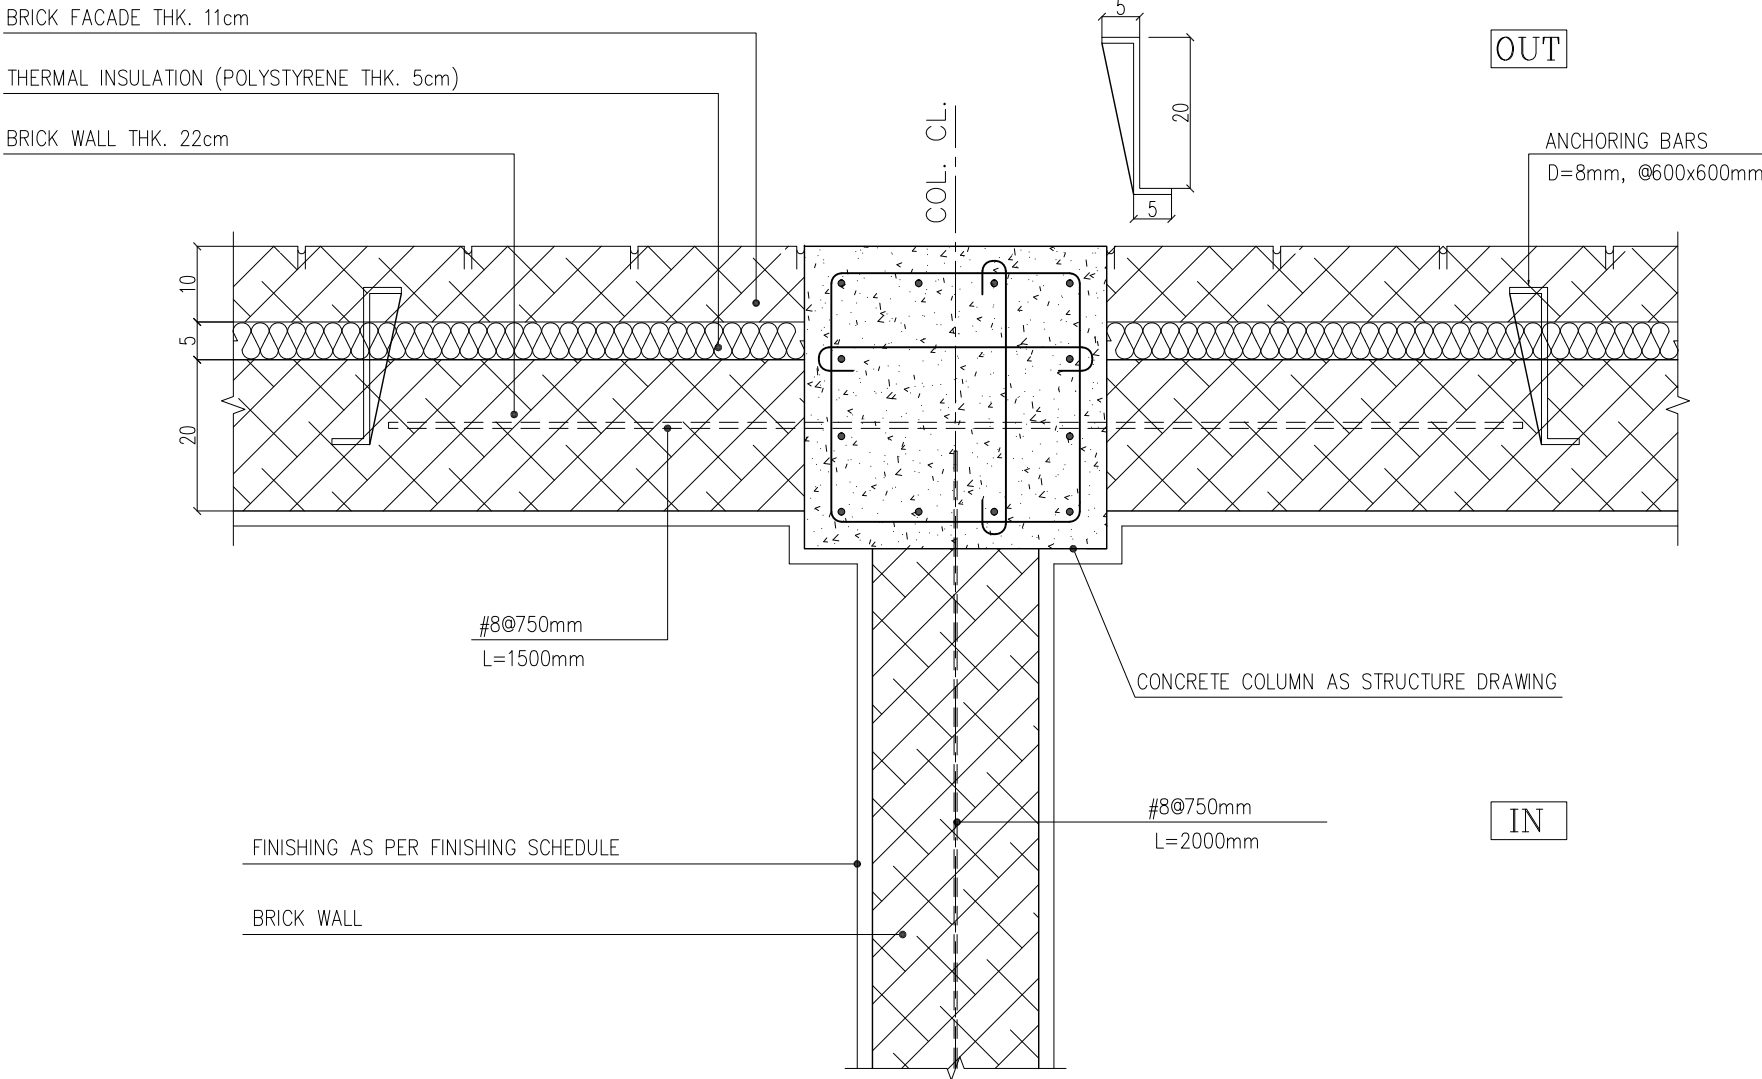

WALL & CONCRETE COLUMN CONNECTION DETAIL
Sc:1/10 DETAIL-61

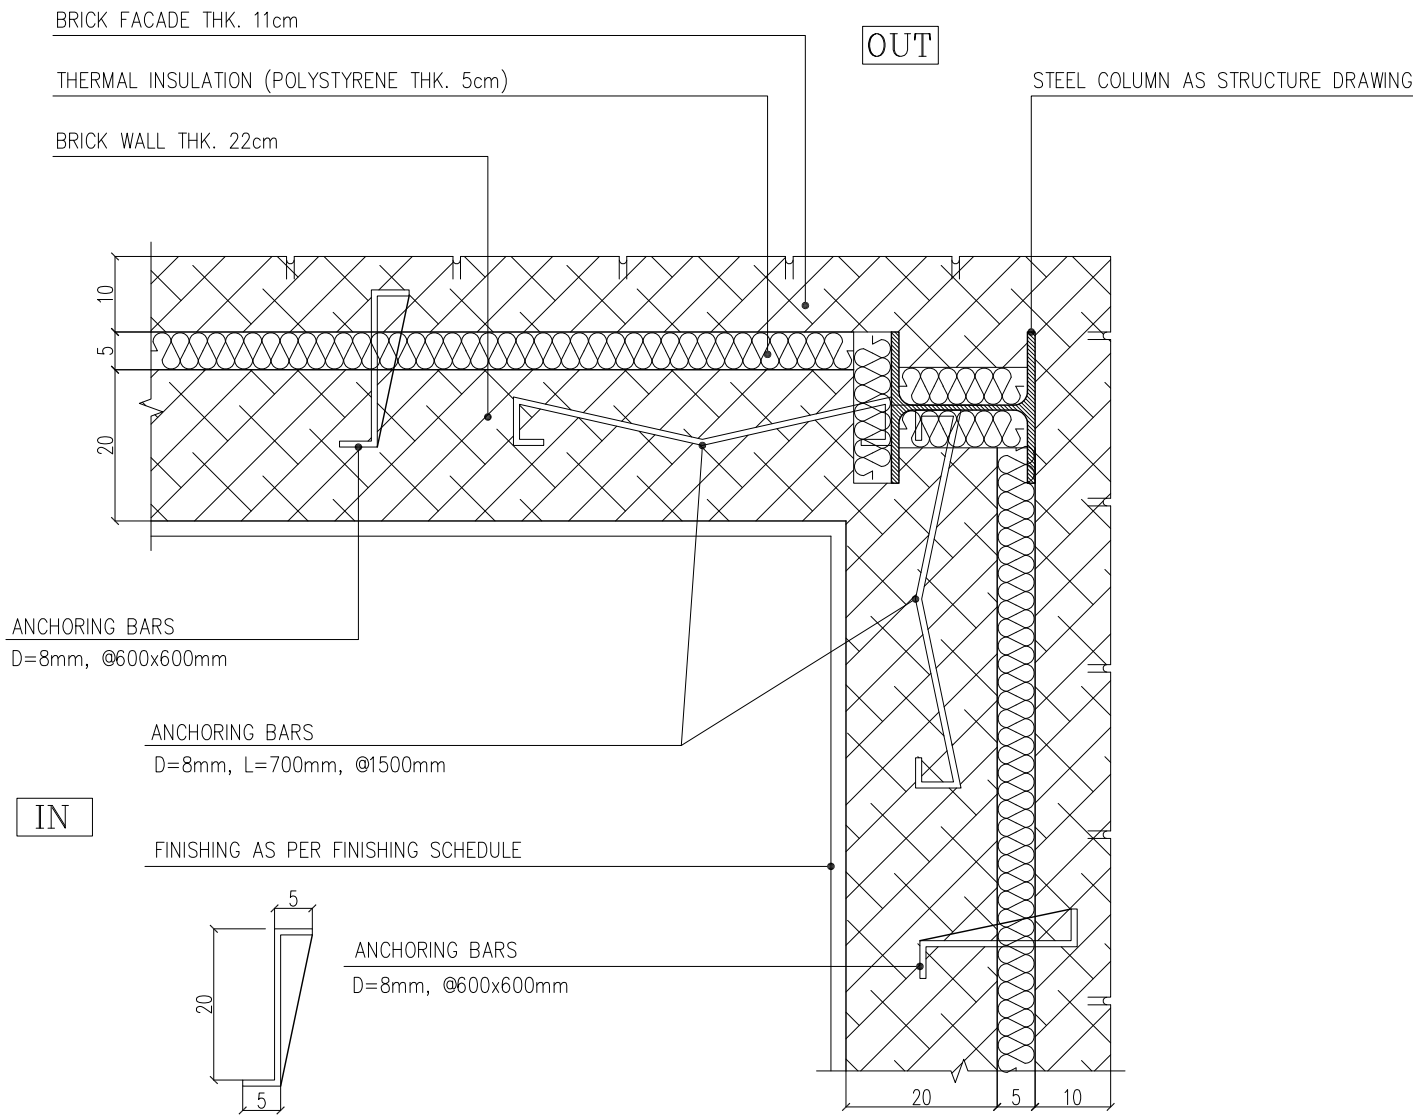

WALL CORNER & STEEL COLUMN CONNECTION DETAIL-EXTERNAL WALL
Sc:1/10 DETAIL-62

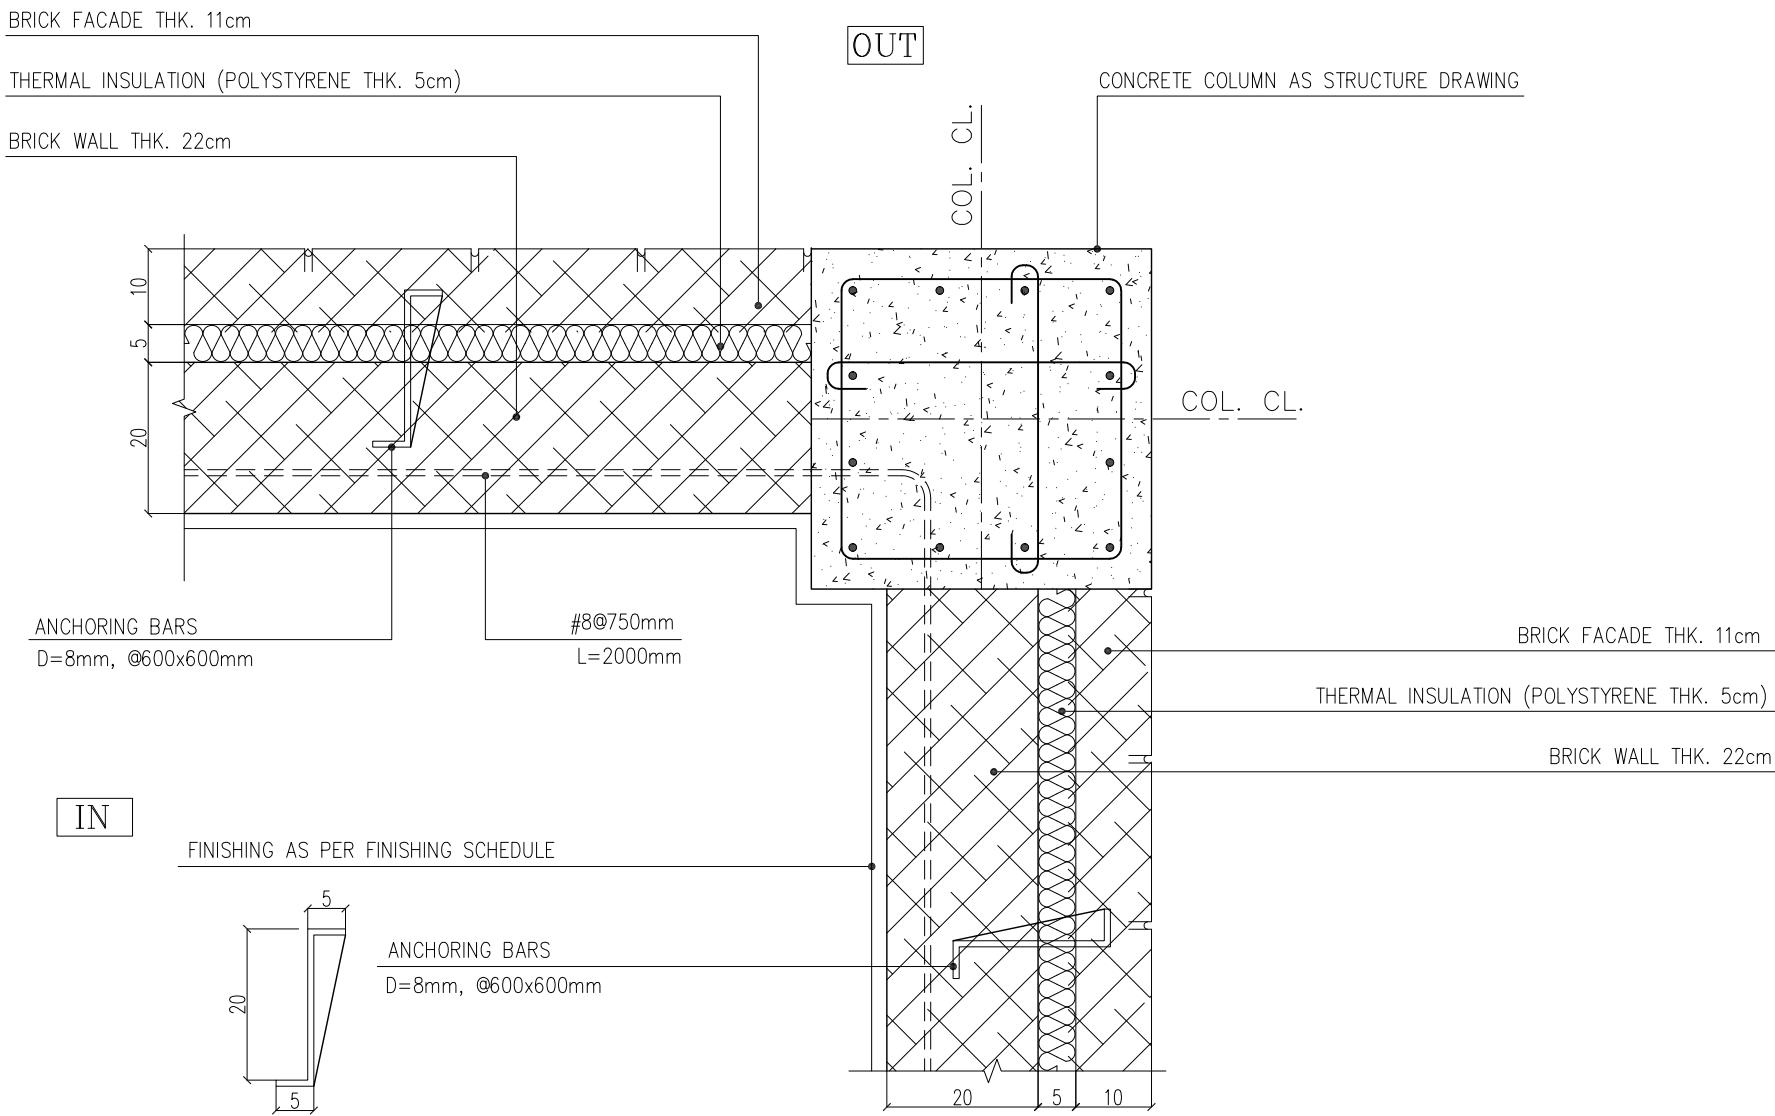

WALL CORNER & CONCRETE COLUMN CONNECTION DETAIL-EXTERNAL WALL
Sc:1/10 DETAIL-63

NOTES

1. ALL DIMENSIONS ARE IN CENTIMETER & ALL ELEVATIONS ARE IN METER.
2. ALL DIMENSIONS AND ELEVATIONS SHALL BE CHECKED BY THE CONTRACTOR PRIOR TO CONSTRUCTION.
3. CONTRACTOR SHALL COMPARE ALL ARCHITECTURAL, MECHANICAL, ELECTRICAL, PIPING AND STRUCTURAL DRAWINGS AND IN CASE OF ANY CONFLICTS OR DISCREPANCY, INFORM THE ENGINEER.
4. ALL MATERIALS ARE SELECTED FROM THE HIGHEST QUALITY.
5. ALL OPENINGS FOR PIPING/CABLING SHALL BE CONSIDERED AS PER RELATED DRAWINGS BEFORE CONSTRUCTION.
6. ALL MATERIALS SHALL BE APPROVED BY THE CLIENT PRIOR TO CONSTRUCTION.

LEGEND

REFERENCE DRAWING

DRG. No.

KEY PLAN

[illegible]

1. ALL DIMENSIONS ARE IN CENTIMETER & ALL ELEVATIONS ARE IN METER.
2. ALL DIMENSIONS AND ELEVATIONS SHALL BE CHECKED BY THE CONTRACTOR PRIOR TO CONSTRUCTION.
3. CONTRACTOR SHALL COMPARE ALL ARCHITECTURAL, MECHANICAL, ELECTRICAL, PIPING AND STRUCTURAL DRAWINGS AND IN CASE OF ANY CONFLICTS OR DISCREPANCY, INFORM THE ENGINEER.
4. ALL MATERIALS ARE SELECTED FROM THE HIGHEST QUALITY.
5. ALL OPENINGS FOR PIPING/CABLING SHALL BE CONSIDERED AS PER RELATED DRAWINGS BEFORE CONSTRUCTION.
6. ALL MATERIALS SHALL BE APPROVED BY THE CLIENT PRIOR TO CONSTRUCTION.