



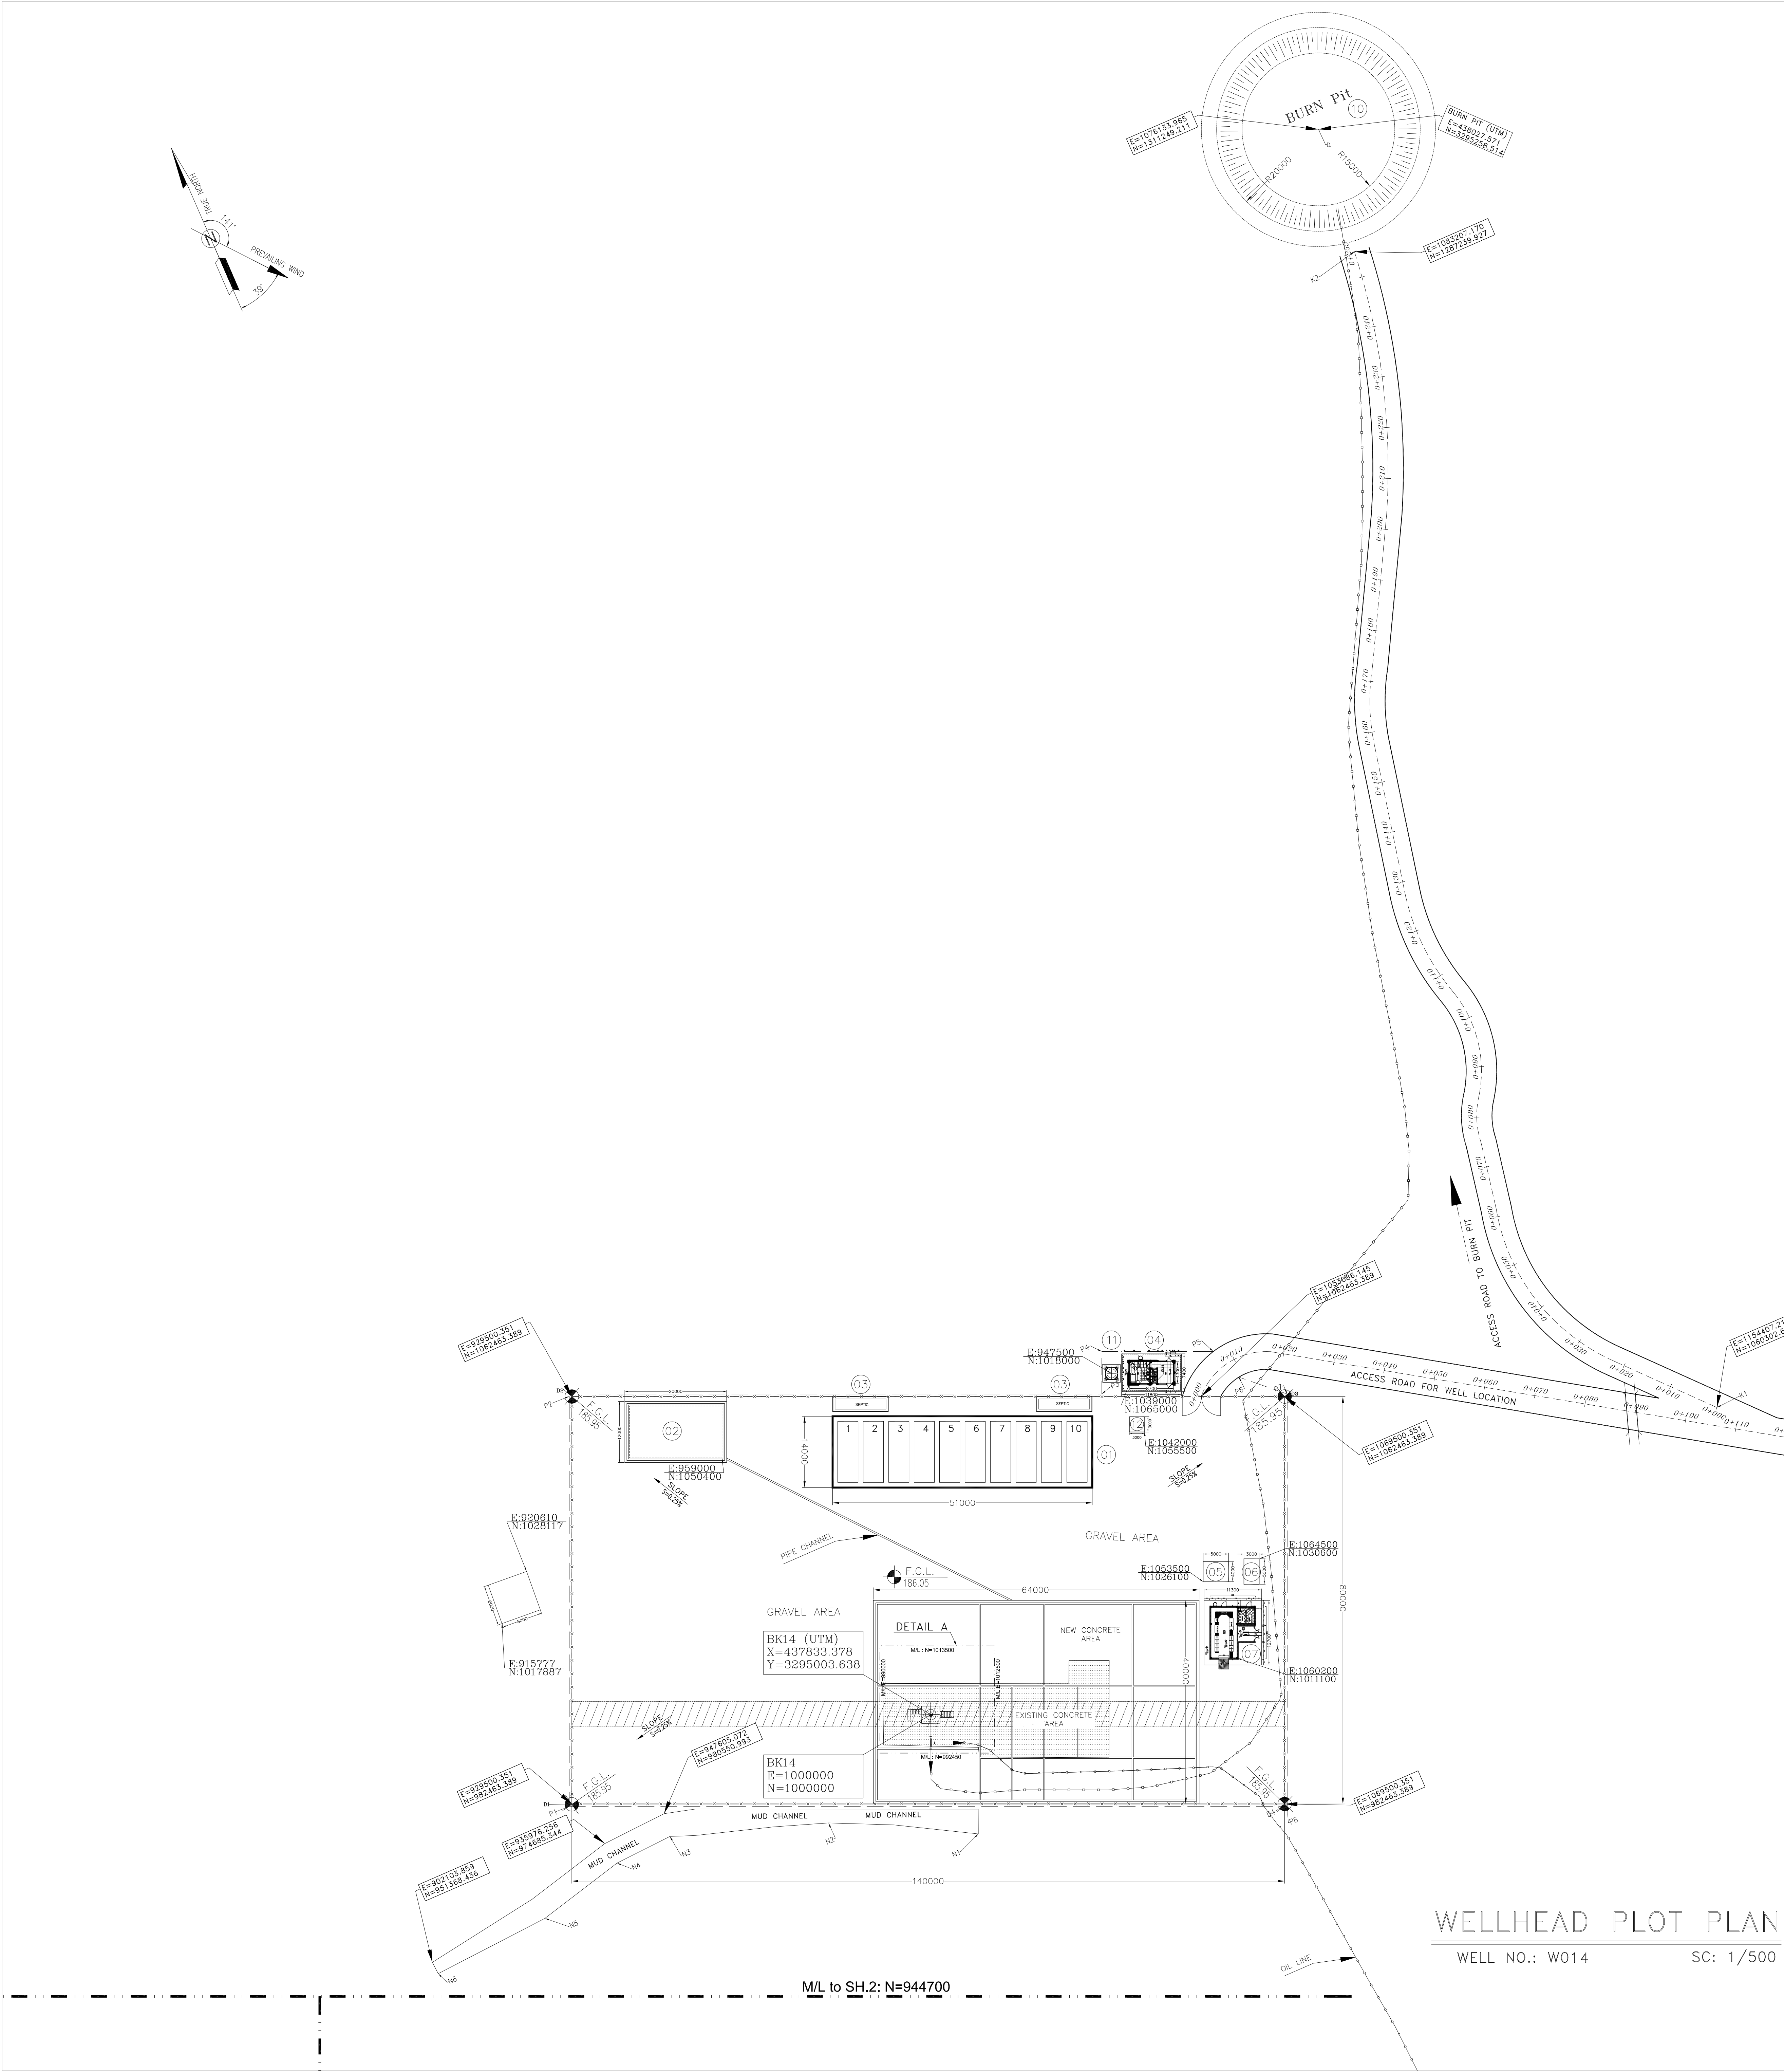

1- ALL DIMENSIONS ARE IN MILLIMETERS, EXCEPT OTHERWISE NOTED.
2- ALL ELEVATIONS ARE IN METERS.
3- ALL COORDINATES OF THIS PLAN ARE LOCAL.
4- H.P.P. 100.00m CORRESPONDING TO 57.05 M.S.L.
5- SHOWED PIPING / PIPELINES AND RELEVANT SUPPORTS, ARE INDICATIVE.
6- DIMENSIONS OF W.H.C.P. AND RELEVANT TRENCH WILL BE FINALIZED.
7- REFERENCE COORDINATES E=1000.000 , N=1000.000 REFER TO X=437833.378 , Y=3295003.638 UTM.
8- FOR DETAIL OF BURN PIT & ACCESS ROAD SEE BK-W014-PEDCO-110-CV-PY-0002

LEGEND & ABBREVIATIONS	
H.P.P.	HIGH POINT PAVING
W.H.C.P.	WELL HEAD CONTROL PANEL
---	FENCE
---	MATCH LINE
○	WELL LOCATION
---	SURFACE WATER TRENCH
	GRATING
H	HELIPAD

REFERENCE DRAWING	DRG. No.
GENERAL CIVIL LAYOUT - BK14	BK-BK14-PEDCO-110-CV-PY-0001
CIVIL AND STRUCTURAL DRAWINGS - BK14	BK-BK14-PEDCO-110-CV-DW-0001
ROUGH GRADING PLANS -BK14	BK-BK14-PEDCO-110-CV-PY-0003

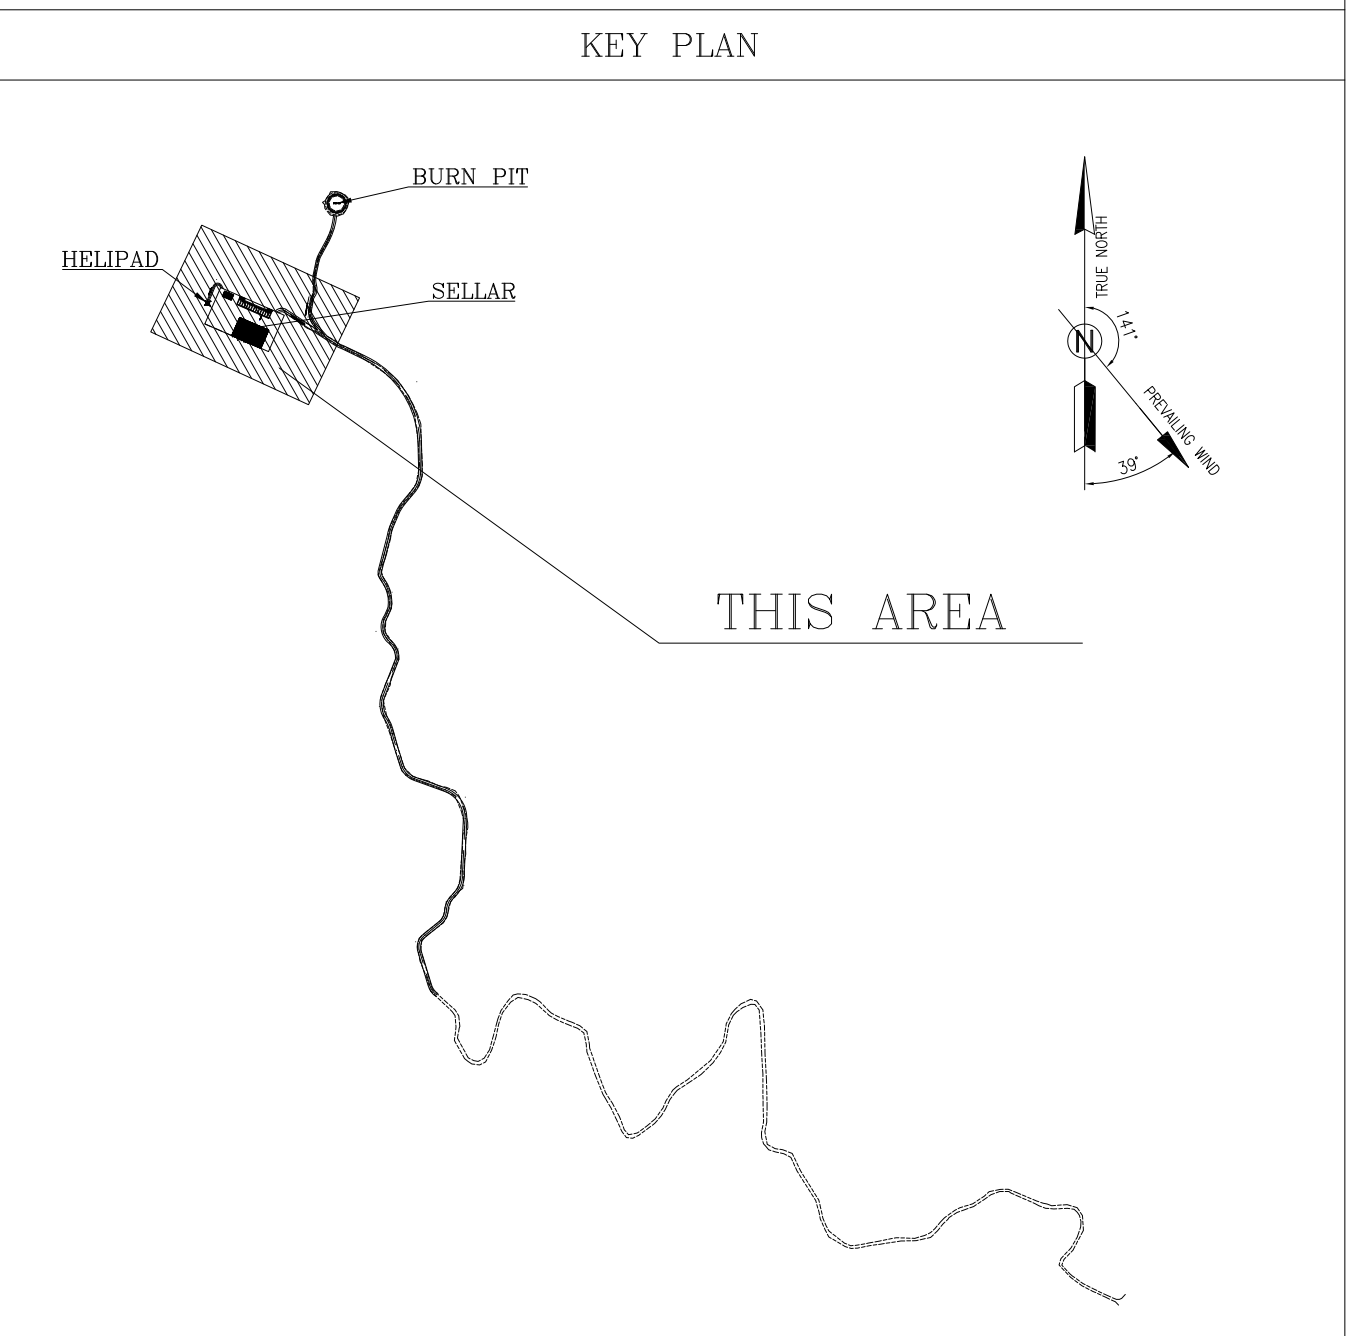

WELLHEAD PLOT PLAN
WELL NO.: W014 SC: 1/500

