




NOTES

1- ALL DIMENSIONS ARE IN MILLIMETERS, EXCEPT OTHERWISE NOTED.
2- ALL COORDINATES AND ELEVATIONS ARE IN METERS.
3- ALL COORDINATES OF THIS PLAN ARE LOCAL.
4- H.P.P., 100.00m CORRESPONDING TO 34.26 M.S.L.
5- SHOWED PIPING / PIPELINES AND RELEVANT SUPPORTS, ARE INDICATIVE.
6- DIMENSIONS OF W.H.C.P. AND RELEVANT SHELTER WILL BE FINALIZED.
7- REFERENCE COORDINATES E=1000.00, N=1000.00 REFER TO X=437440.362 , Y=3291914.119 UTM.
8- FOR DETAIL OF BURN PIT & ACCESS ROAD SEE BK-W0185-PEDCO-110-CV-PY-0002

WP	WORKING POINT ELEVATION (CENTER OF PIPE ELEVATION)
PF	PLATFORM
BOP	BOTTOM OF PIPE ELEVATION
TOP	TOP OF STEEL ELEVATION
FGL	FINISH GRADE LEVEL
HFG	HIGH POINT OF GRAVEL
HPP	HIGH POINT OF PAVEMENT
MSL	MEAN SEA LEVEL
SS	STRUCTURE SUPPORT
PS	PIPE SUPPORT
SPS	SPECIAL PIPE SUPPORT
FCS	FOR CONTINUE SEE
	SLOPE

H.P.P.	HIGH POINT PAVING
W.H.C.P.	WELL HEAD CONTROL PANEL
	FENCE
	MATCH LINE
	WELL LOCATION
	SURFACE WATER TRENCH
	GRATING

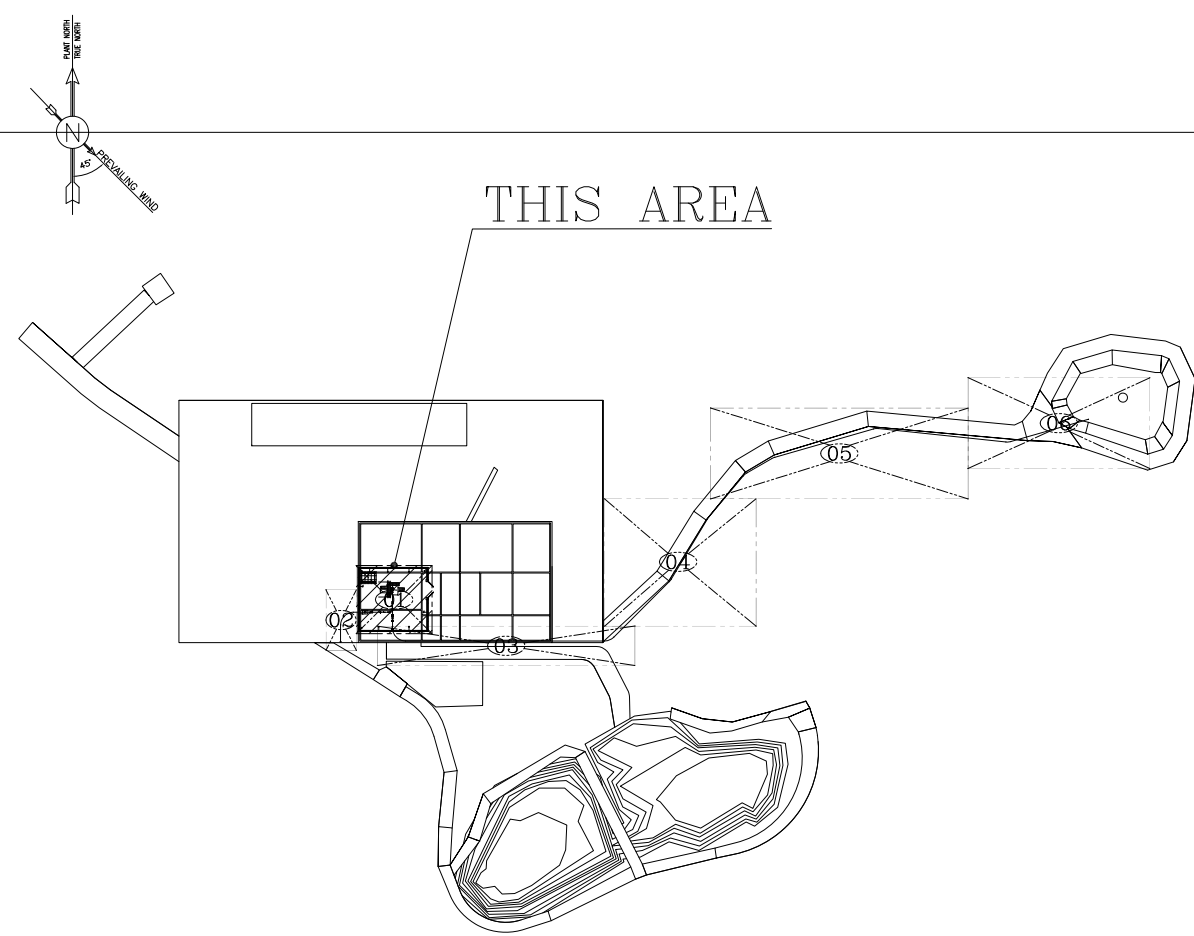KEY PLAN


اصل و کلیه نسخ این نقشه و حق اقتباس متعلق به شرکت ملی مناطق نفت خیز جنوب می باشد.

THE ORIGINAL AND ALL COPIES OF THIS DRAWING TOGETHER WITH
THE COPYRIGHT THEREIN ARE THE SOLE PROPERTY OF
N.I.S.O.C./ FIELDS


BINAK OILFIELD DEVELOPMENT
SUB-SURFACE WORK PACKAGES
W018S WELLHEAD FACILITIES

NO CONSTRUCTION PERMITTED UNLESS DRAWING APPROVED

SCALE	SIZE	DRAWING NO.	SHEET NO.	REV.	BUDGET REF.	LOCATION	SIZE	CLASS	SERIAL NO.	SHEET	REVISION
SC; 1/50	A0	BK-W018S-PEDCO-110-PI-PW-0001	2 OF 4	D00	053-073-9184	F	4	L	707434	2 OF 4	D00

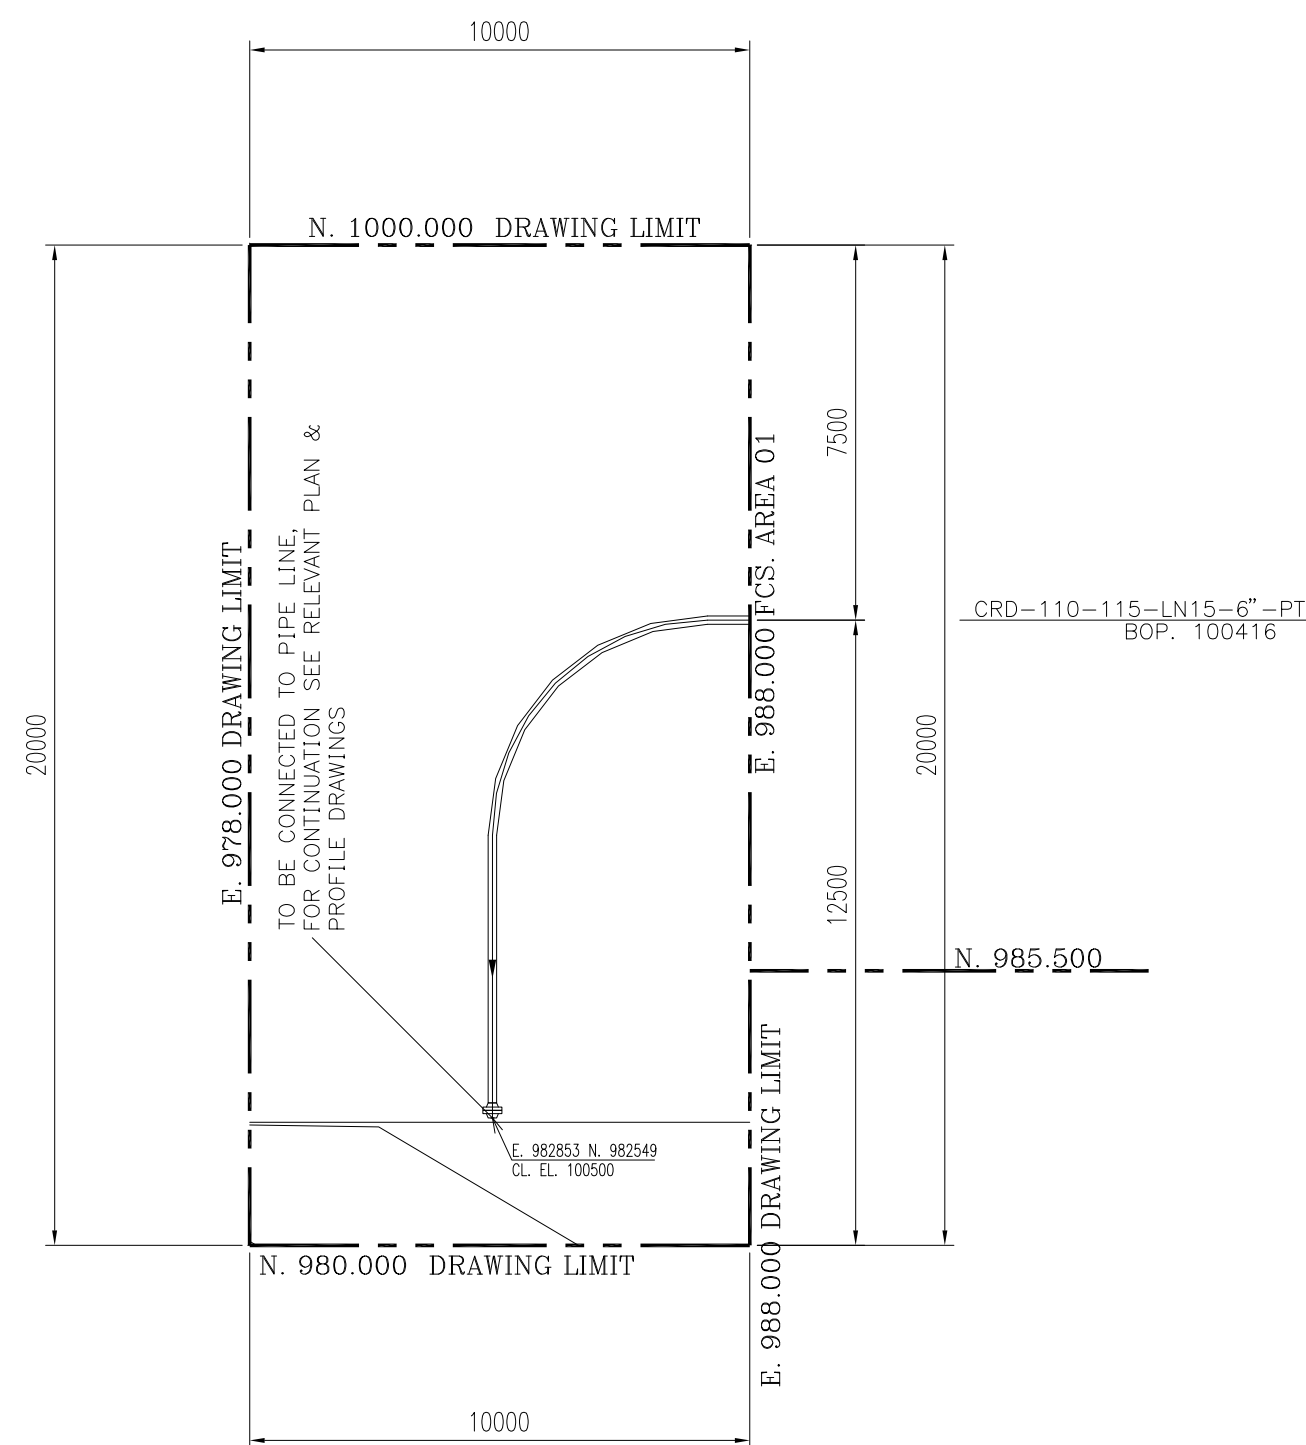

AREA 02

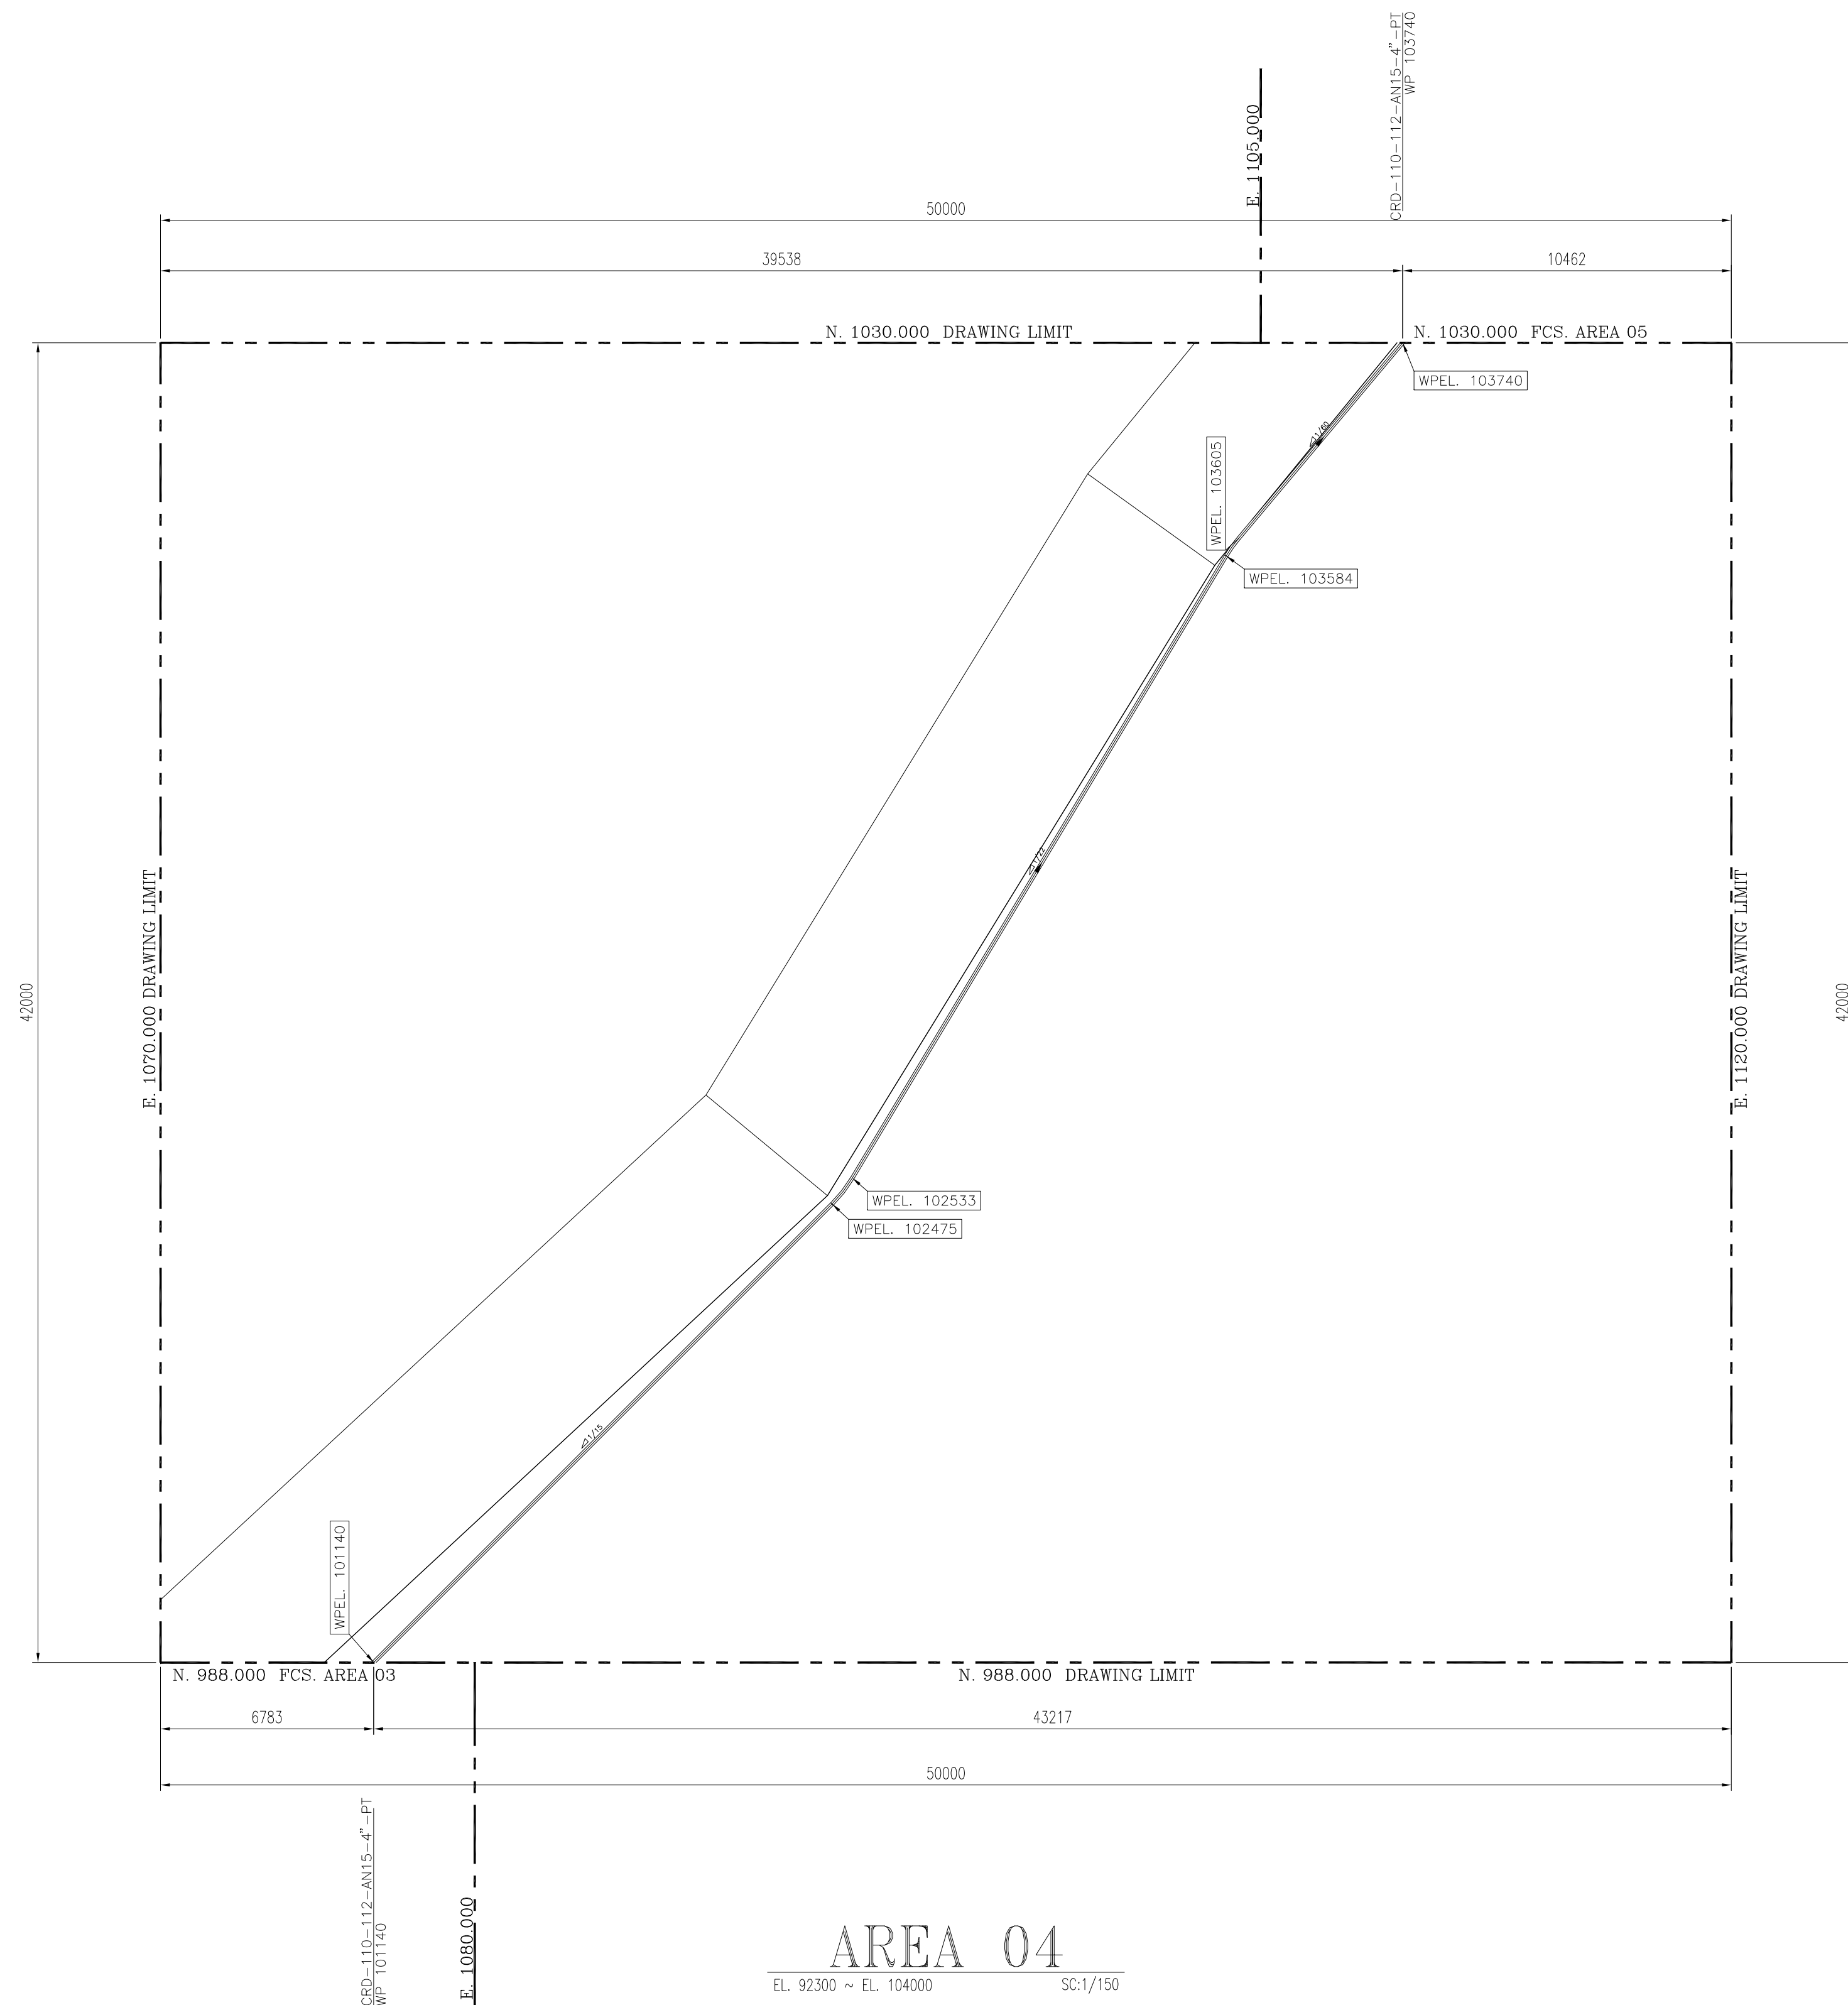

AREA 04






AREA 03

LEGEND & ABBREVIATIONS	
WP	WORKING POINT ELEVATION (CENTER OF PIPE ELEVATION)
PF	PLATFORM
BOP	BOTTOM OF PIPE ELEVATION
TOS	TOP OF STEEL ELEVATION
FGL	FINISH GRADE LEVEL
HPG	HIGH POINT OF GRAVEL
HPP	HIGH POINT OF PAVEMENT
MSL	MEAN SEA LEVEL
SS	STRUCTURE SUPPORT
PS	PIPE SUPPORT
SPS	SPECIAL PIPE SUPPORT
FCS	FOR CONTINUE SEE
	SLOPE
H.P.P.	HIGH POINT PAVING
W.H.C.P.	WELL HEAD CONTROL PANEL
	FENCE
	MATCH LINE
	WELL LOCATION
	SURFACE WATER TRENCH
	GRATING

REFERENCE DRAWING	DRG. No.
GENERAL CIVIL LAYOUT - W01S	BK-W01S-PEDCO-110-CV-PY-0001
CIVIL AND STRUCTURAL DRAWINGS - W01S	BK-W01S-PEDCO-110-CV-PY-0002
PAVD - W01S	BK-W01S-PEDCO-110-PR-PI-0001
PILOT PLAN DRAWING - W01S	BK-W01S-PEDCO-110-PI-PY-0001
ROUGH GRADING PLANS - W01S	BK-W01S-PEDCO-110-CV-DW-0001
FLOW LINE PLAN & PROFILE DRAWINGS - W01S	BK-W01S-PEDCO-110-SU-DW-0001

KEY PLAN

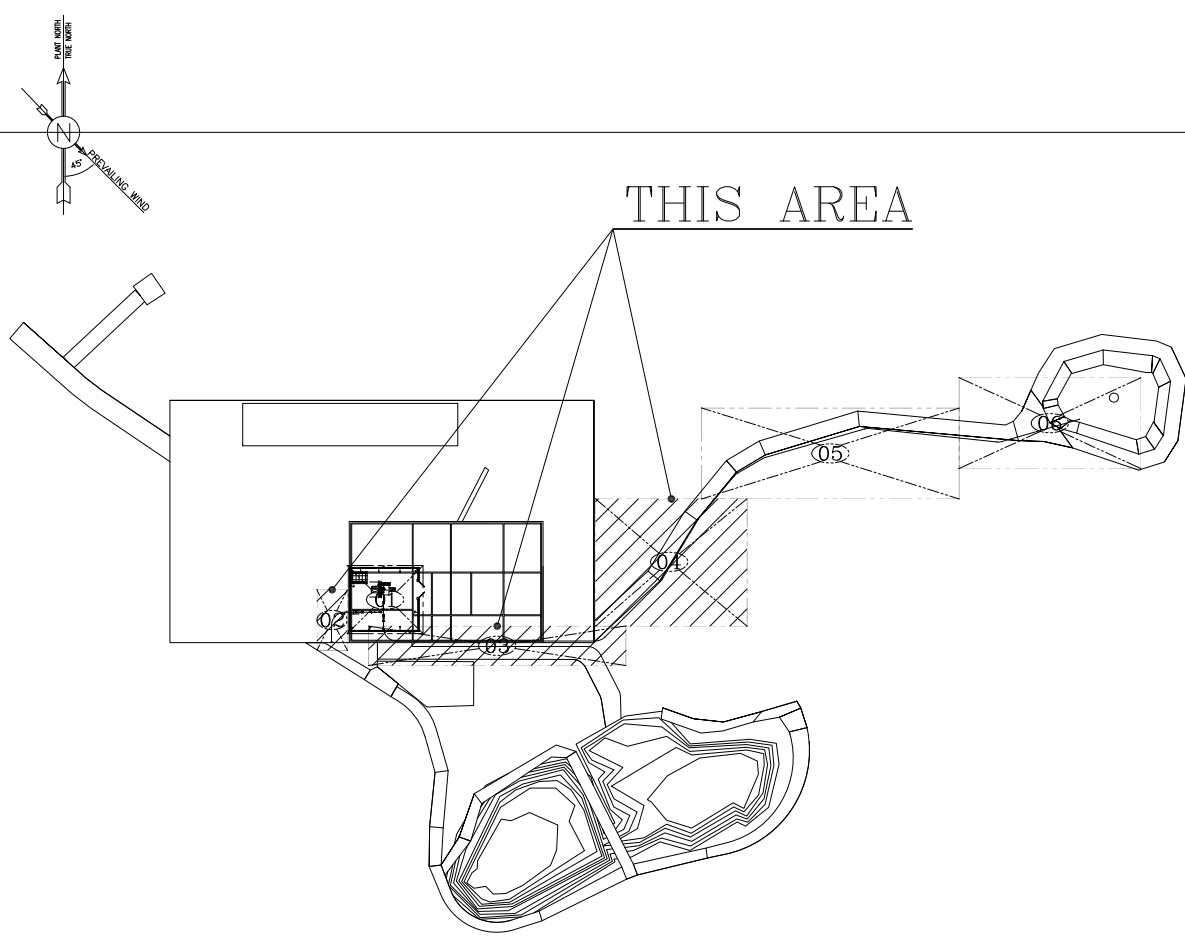[illegible]

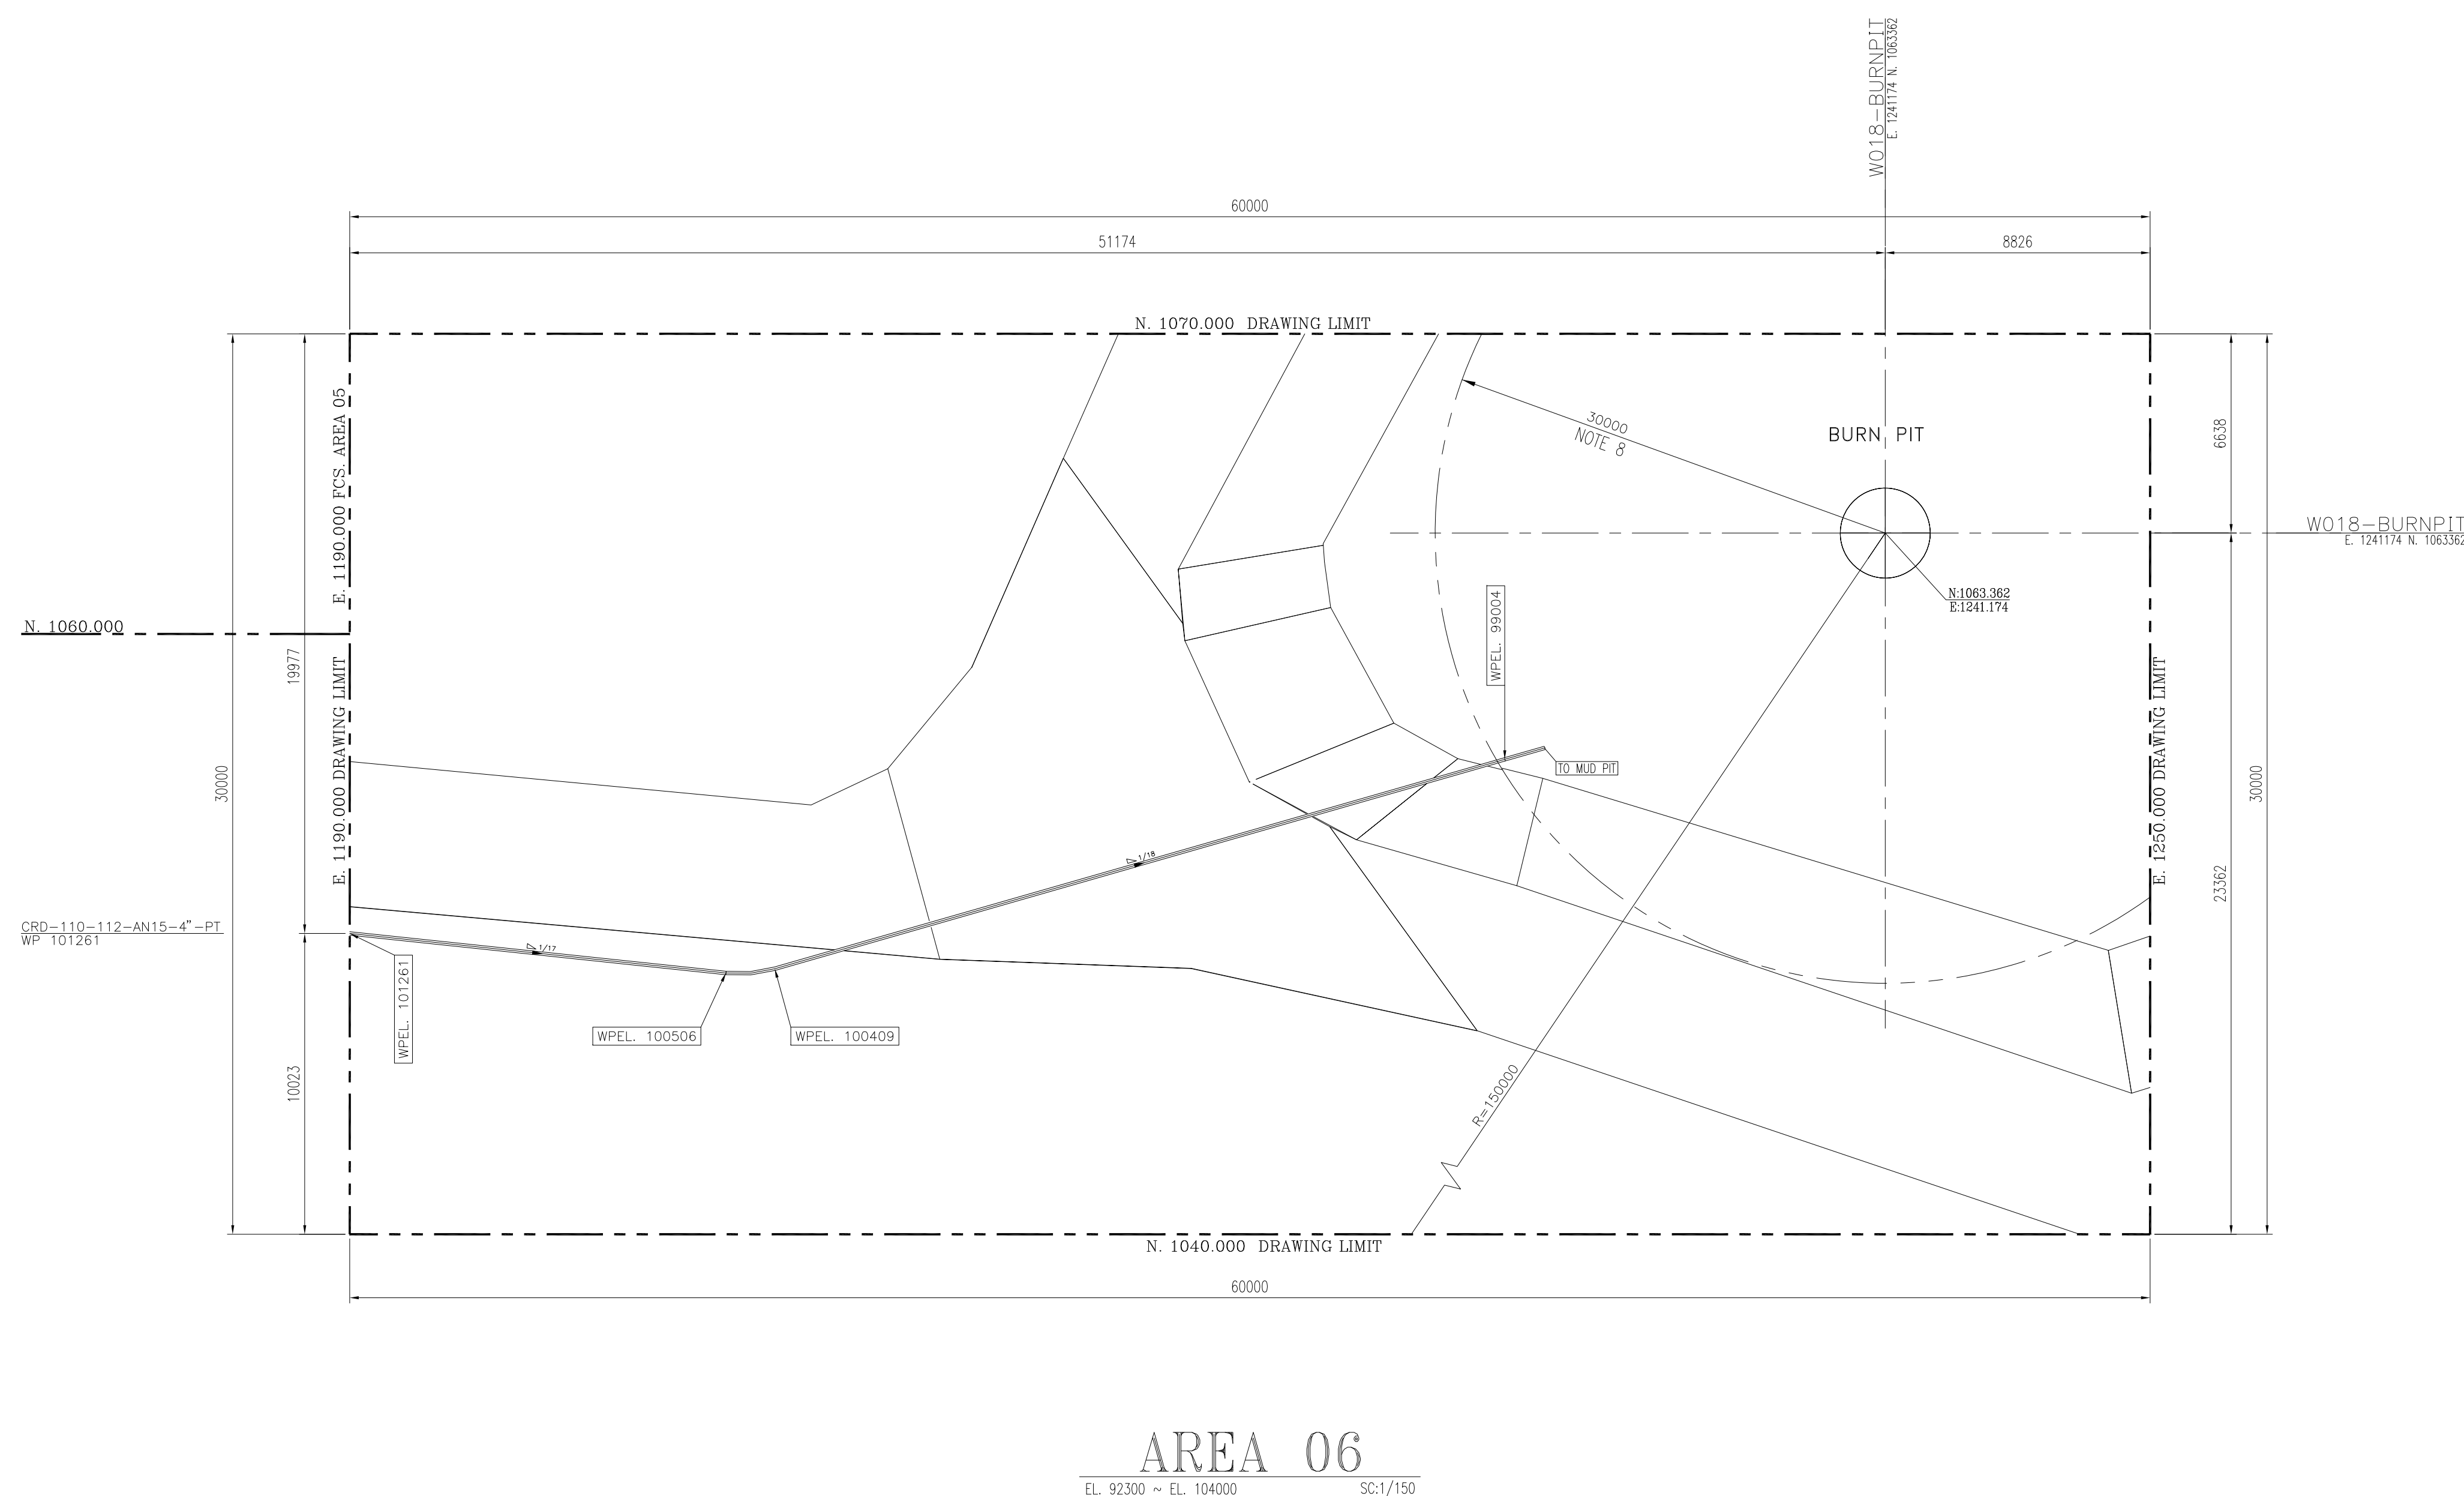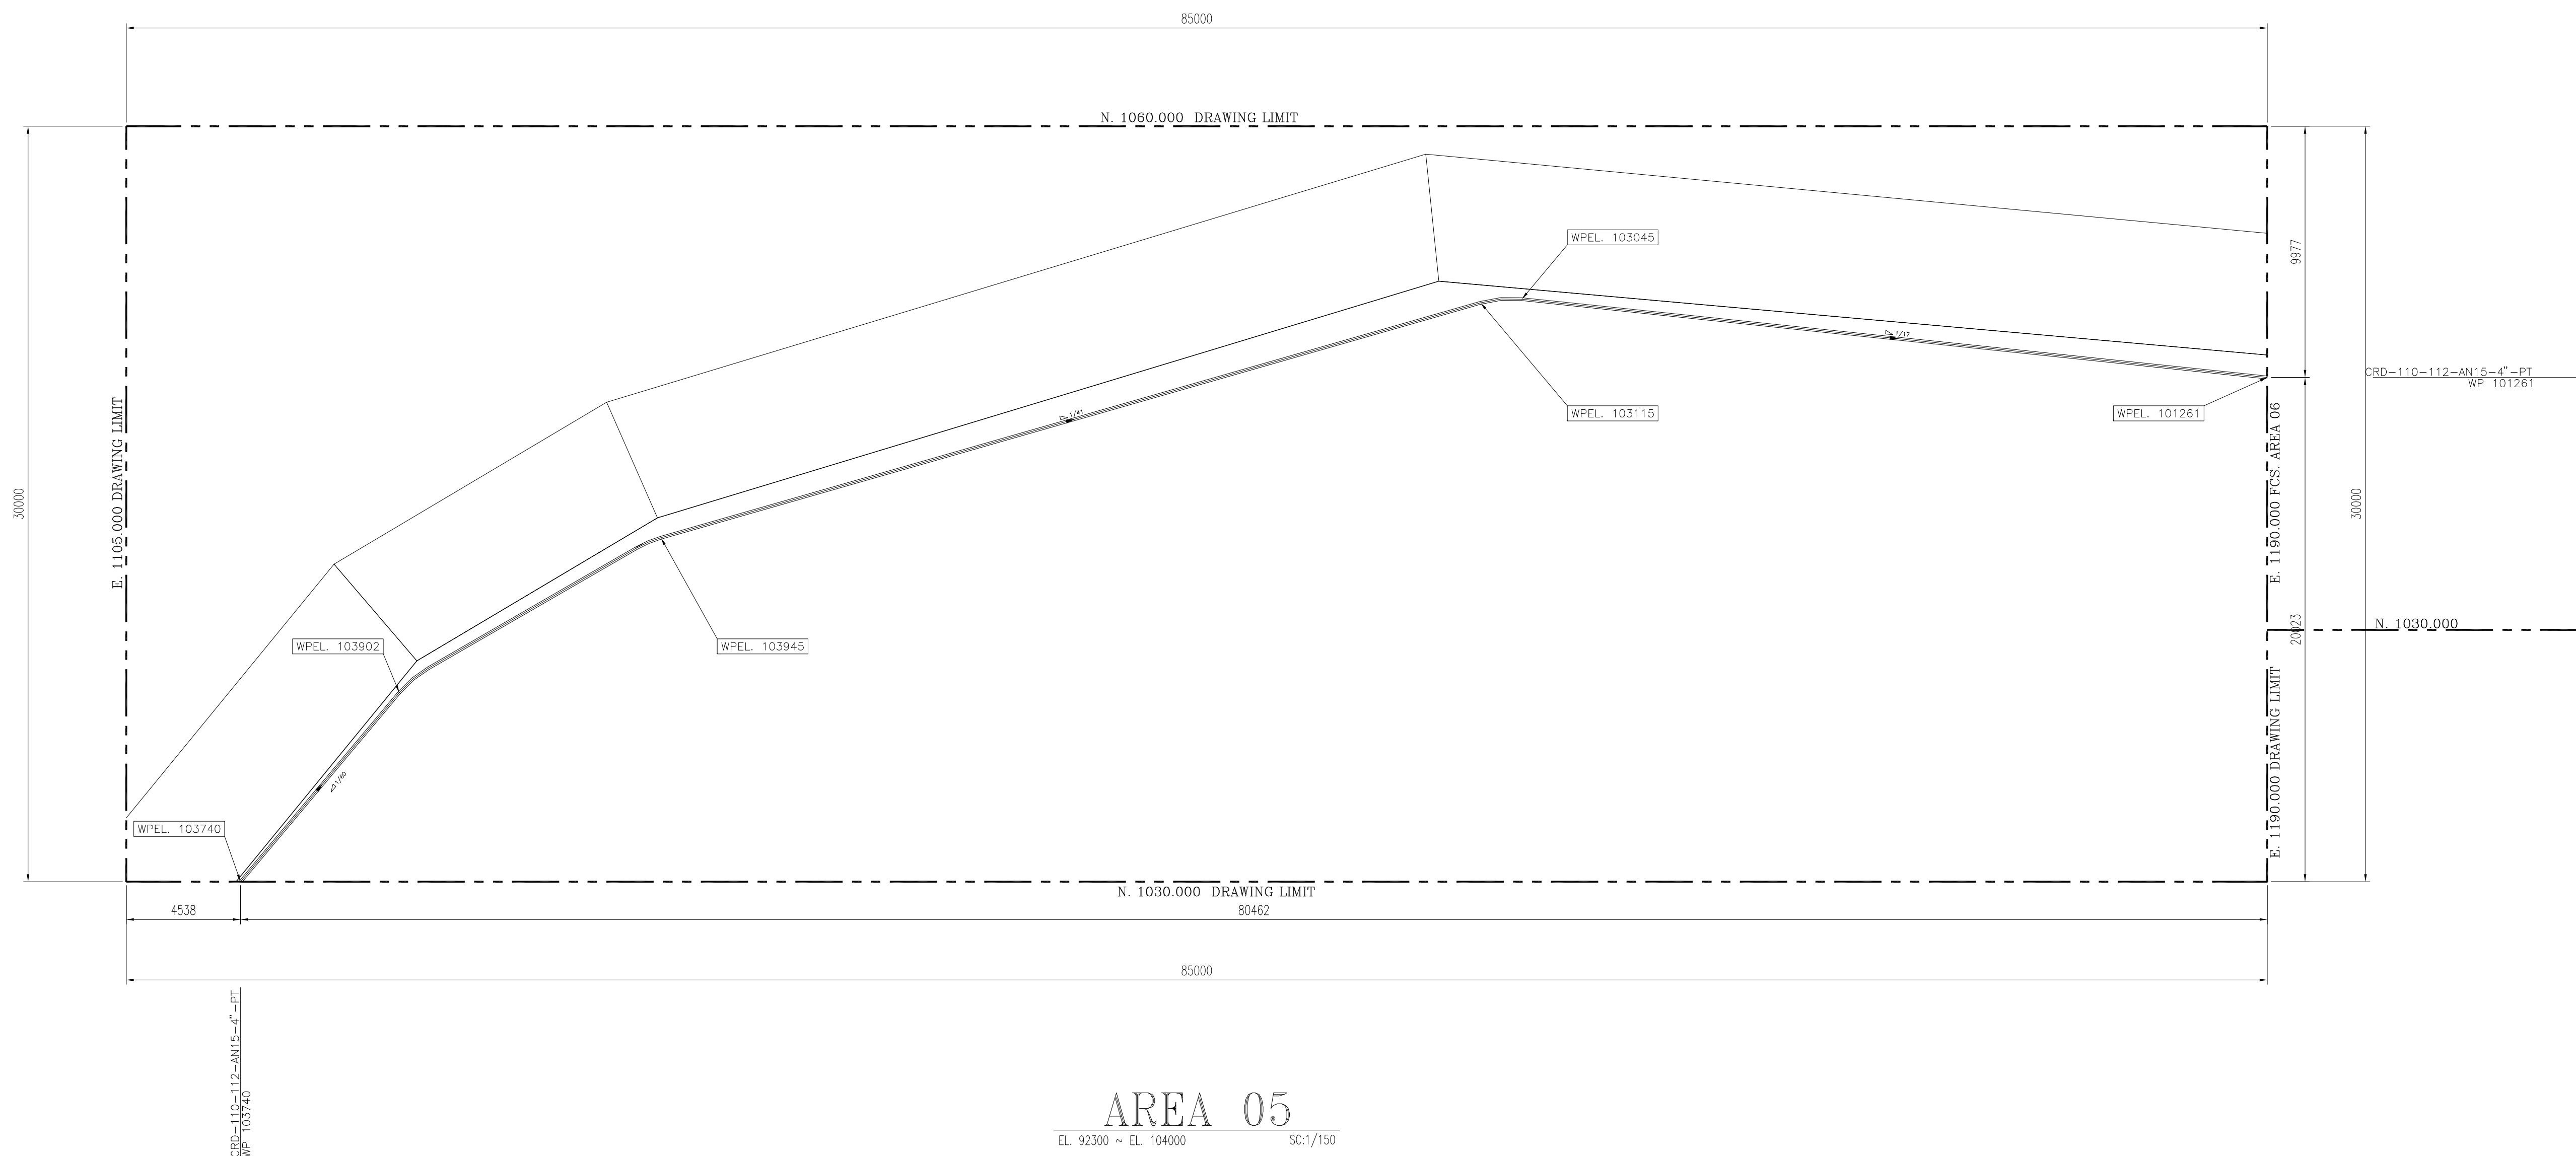

LEGEND & ABBREVIATIONS	
WP	WORKING POINT ELEVATION (CENTER OF PIPE ELEVATION)
PF	PLATFORM
BOP	BOTTOM OF PIPE ELEVATION
TOS	TOP OF STEEL ELEVATION
FGL	FINISH GRADE LEVEL
HPG	HIGH POINT OF GRAVEL
HPP	HIGH POINT OF PAVEMENT
MSL	MEAN SEA LEVEL
SS	STRUCTURE SUPPORT
PS	PIPE SUPPORT
SPS	SPECIAL PIPE SUPPORT
FCS	FOR CONTINUE SEE
	SLOPE
H.P.P.	HIGH POINT PAVING
W.H.C.P.	WELL HEAD CONTROL PANEL
	FENCE
	MATCH LINE
	WELL LOCATION
	SURFACE WATER TRENCH
	GRATING

REFERENCE DRAWING	DRG. No.
GENERAL CIVIL LAYOUT - W01S	BK-W01S-PEDCO-110-CV-PY-0001
CIVIL AND STRUCTURAL DRAWINGS - W01S	BK-W01S-PEDCO-110-CV-PY-0002
PAID - W01S	BK-W01S-PEDCO-110-PR-PI-0001
PLAY PLAN DRAWING - W01S	BK-W01S-PEDCO-110-PI-PY-0001
ROUGH GRADING PLANS - W01S	BK-W01S-PEDCO-110-CV-DW-0001
FLOW LINE PLAN & PROFILE DRAWINGS - W01S	BK-W01S-PEDCO-110-SU-DW-0001

[illegible]