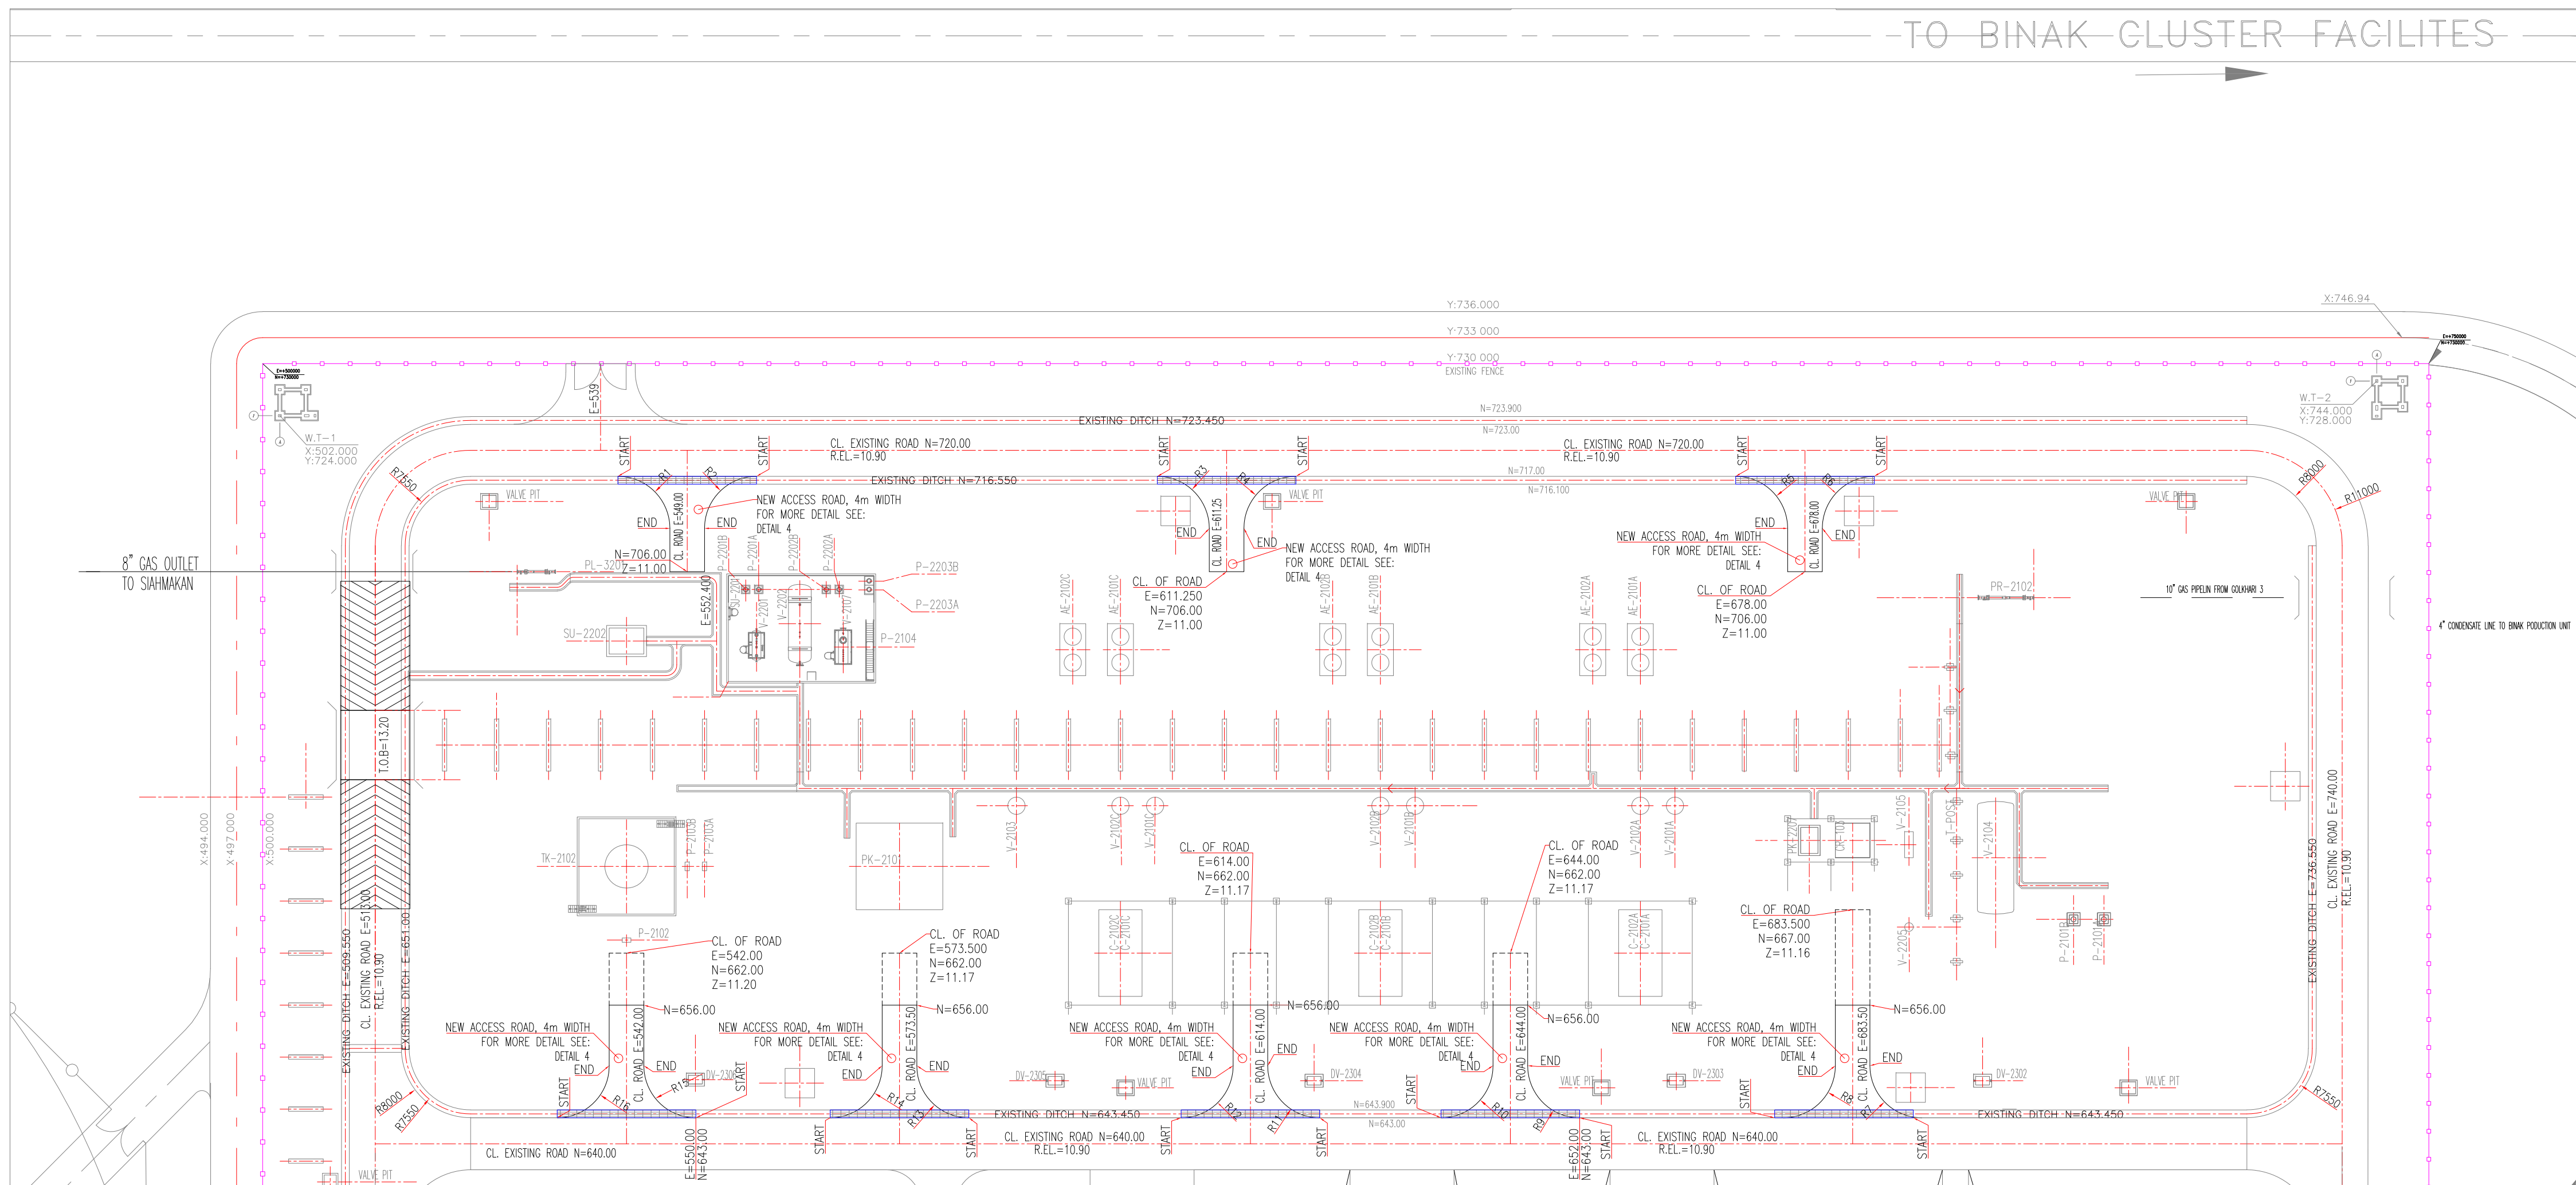


[illegible]

- LEGEND**


	HEAVY CONCRETE PAVING 20 mm THK.		SLOPE DIRECTION CHANGING LIM.
	GRAVEL PAVING		CONCRETE PAVING LIMIT
	MEDIUM CONCRETE PAVING 150 mm THK.		GRATING
H.P.P	HIGH POINT OF PAVING		SLOPE DIRECTION
L.P.P	LOW POINT OF PAVING		RAMP
H.P.G	HIGH POINT OF GRAVEL		EXISTING FENCE
L.P.G	LOW POINT OF GRAVEL		NEW FENCE
R.E.L	ROAD ELEVATION		
F.G.E.L	FINISHED GRADING ELEVATION		


KEY PLAN

PLANT NORTH
PLANT SOUTH
TRAIL NORTH
TRAIL SOUTH
PERMANENT ROAD

FLARE
BK GCS
POWER STATION


THIS AREA

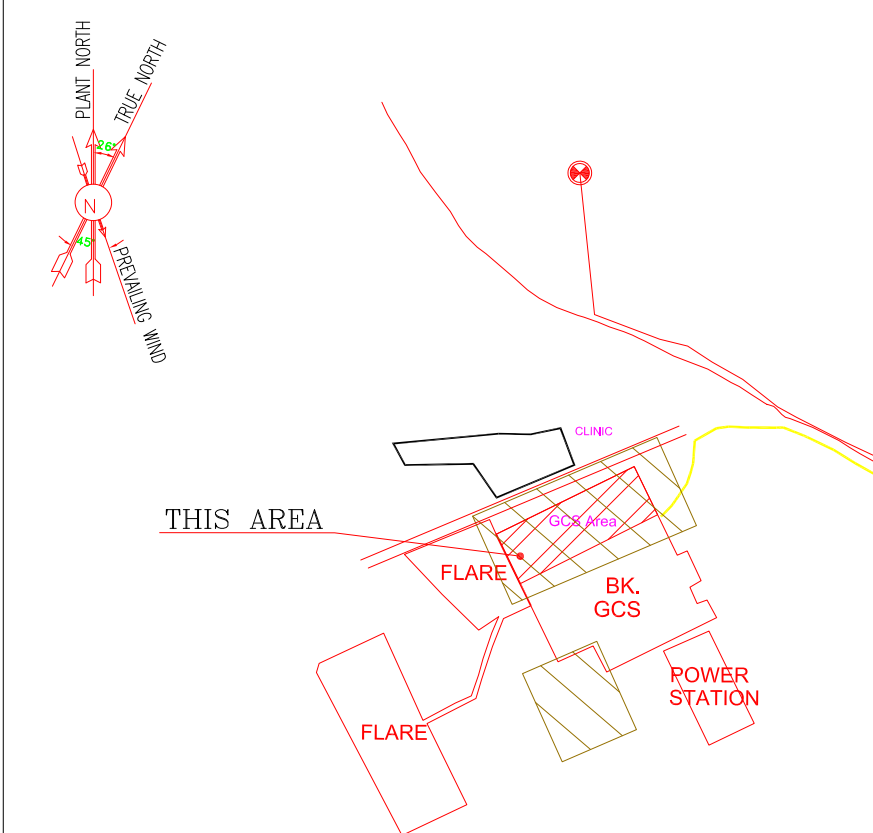

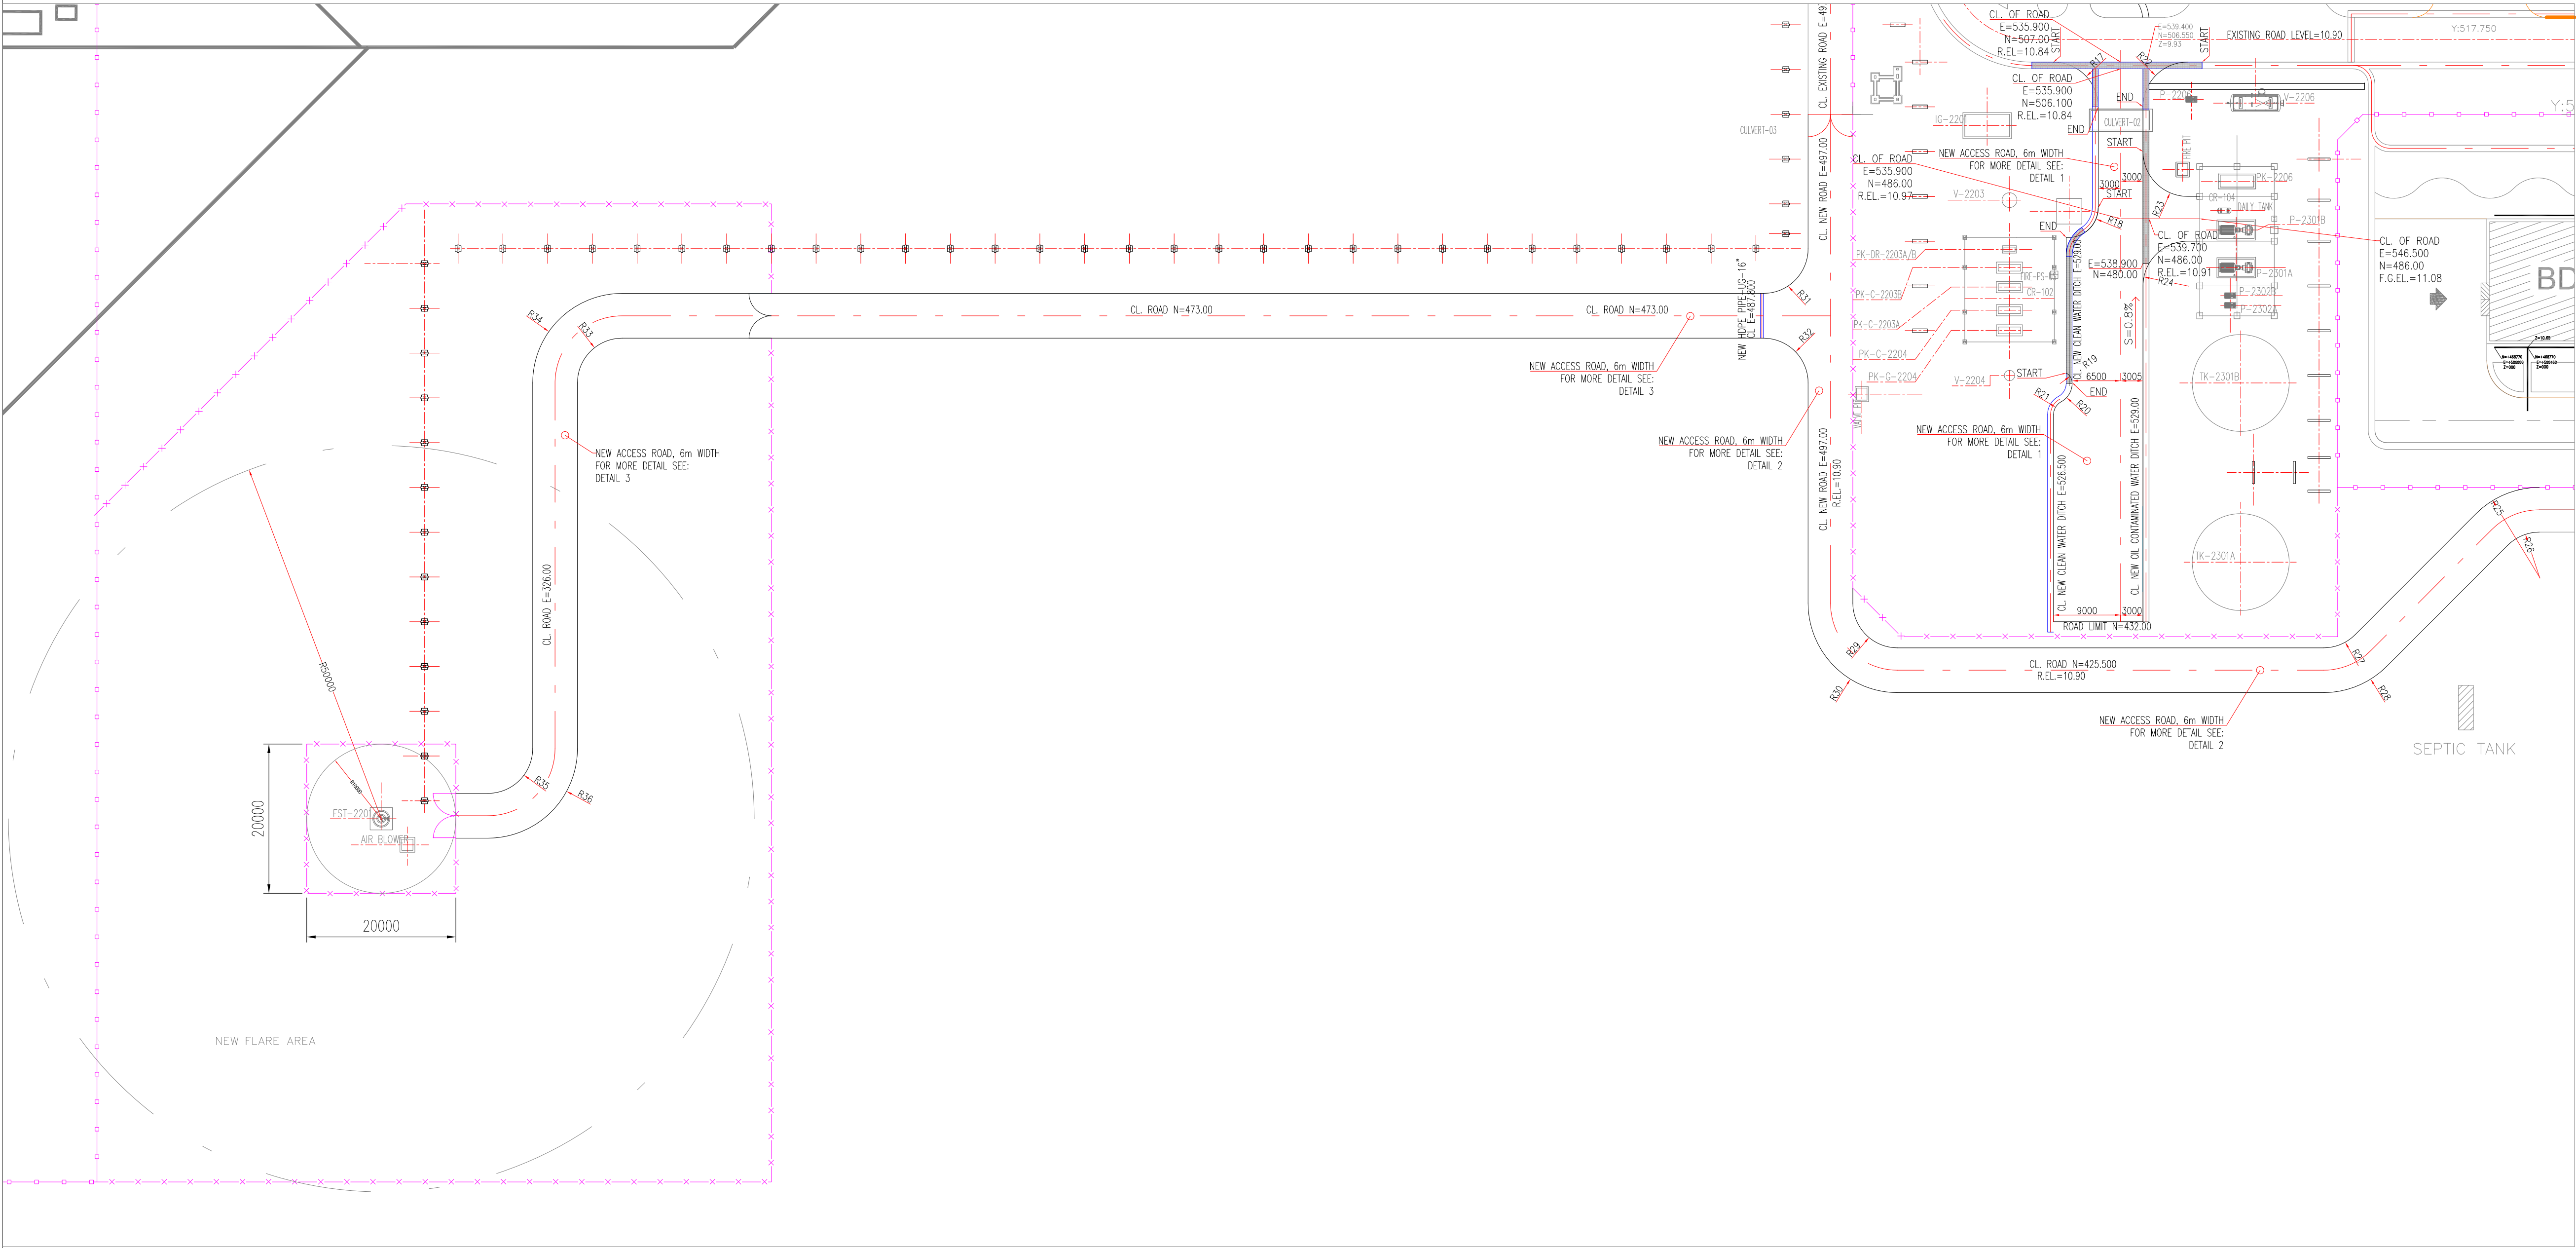


AREA NAME	COORDINATE					CURVE R (m)	LENGHT (m)
	NAME	EASTING	NORTHING	EASTING	NORTHING		
GCS AREA (New GCS)	R17	526.90	507.00	532.90	501.00	6	9.4
	R18	532.900	487.500	528.600	483.500	4	6.60
	R19	528.60	465.33	529.40	464.05	1.5	1.6
	R20	526.90	459.73	527.95	461.50	2.8	3.1
	R21	527.95	461.50	526.90	459.73	2.8	2
	R22	544.90	507.00	538.90	501.00	6	9.4
	R23	538.90	498.00	544.90	492.00	6	9.42
	R24	544.90	486.00	538.90	480.00	6	9.42
	R25	592.04	450.00	583.56	446.49	12	9.42
	R26	592.04	444.01	587.80	442.25	6	4.7
	R27	567.33	430.26	563.10	428.50	6	4.7
	R28	571.57	426.02	563.08	422.50	12	9.42
	R29	506.00	428.50	500.00	434.50	6	9.42
	R30	506.00	422.50	494.00	434.50	12	18.85
	R31	494.00	482.00	488.00	476.00	6	9.42
	R32	494.00	464.00	488.00	470.00	6	9.42
	R33	335.00	470.00	329.00	464.00	6	9.42
	R34	335.00	476.00	323.00	464.00	12	18.85
R35	323.00	415.00	317.00	409.00	6	9.42	
R36	323.00	415.00	317.00	409.00	6	9.42	




NOTES	
1.	ALL COORDINATES AND ELEVATIONS ARE IN METERS.
2.	ALL COORDINATES ARE IN LOCAL SYSTEM., WITH REFERENCE TO SITE LOCAL DATUM POINT.
LOCAL	UTM
X=500.00	E=437384.709
A Y=500.00	N=3289737.469
X=485.337	E=437245.830
B1 Y=788.941	N=3289991.269
Z=12.170	ELEV.=12.17
X=798.452	E=437704.660
B2 Y=382.283	N=3289761.280
Z=13.410	ELEV.=13.41
3.	ALL ELEVATION REFERENCES IS MEAN SEA LEVEL.
4.	ALL DIMENSIONS ARE IN MILLIMETERS UNLESS STATED OTHERWISE.

 LEGEND		
	HEAVY CONCRETE PAVING 20 mm THK.	 SLOPE DIRECTION CHANGING LIMIT
	GRAVEL PAVING	 CONCRETE PAVING LIMIT
	MEDIUM CONCRETE PAVING 150 mm THK.	 GRATING
H.P.P	HIGH POINT OF PAVING	 SLOPE DIRECTION
L.P.P	LOW POINT OF PAVING	 RAMP
H.P.G	HIGH POINT OF GRAVEL	 EXISTING FENCE
L.P.G	LOW POINT OF GRAVEL	 NEW FENCE
R.E.L	ROAD ELEVATION	
F.G.E.L	FINISHED GRADING ELEVATION	


REFERENCE DRAWING	DRG. No.
SPECIFICATION FOR ROAD & PAVING	BK-GNRL-PEDCO-000-CV-SP-0002
STANDARD DRAWING FOR ROADS	BK-GNRL-PEDCO-000-CV-DW-0003
STANDARD DRAWING FOR PAVINGS	BK-GNRL-PEDCO-000-CV-DW-0035
UNIT PLOT PLAN DRAWING	BK-GCS-PEDCO-120-PI-PY-0001
ROUGH GRADING PLAN & DETAILS	BK-GCS-PEDCO-120-PI-PY-0007
BINAK NEW COMPRESSOR GAS STATION PLOT PLAN (BASIC PACKAGE)	1560-BK-NCS-PI-DWG-0001


[illegible][illegible]

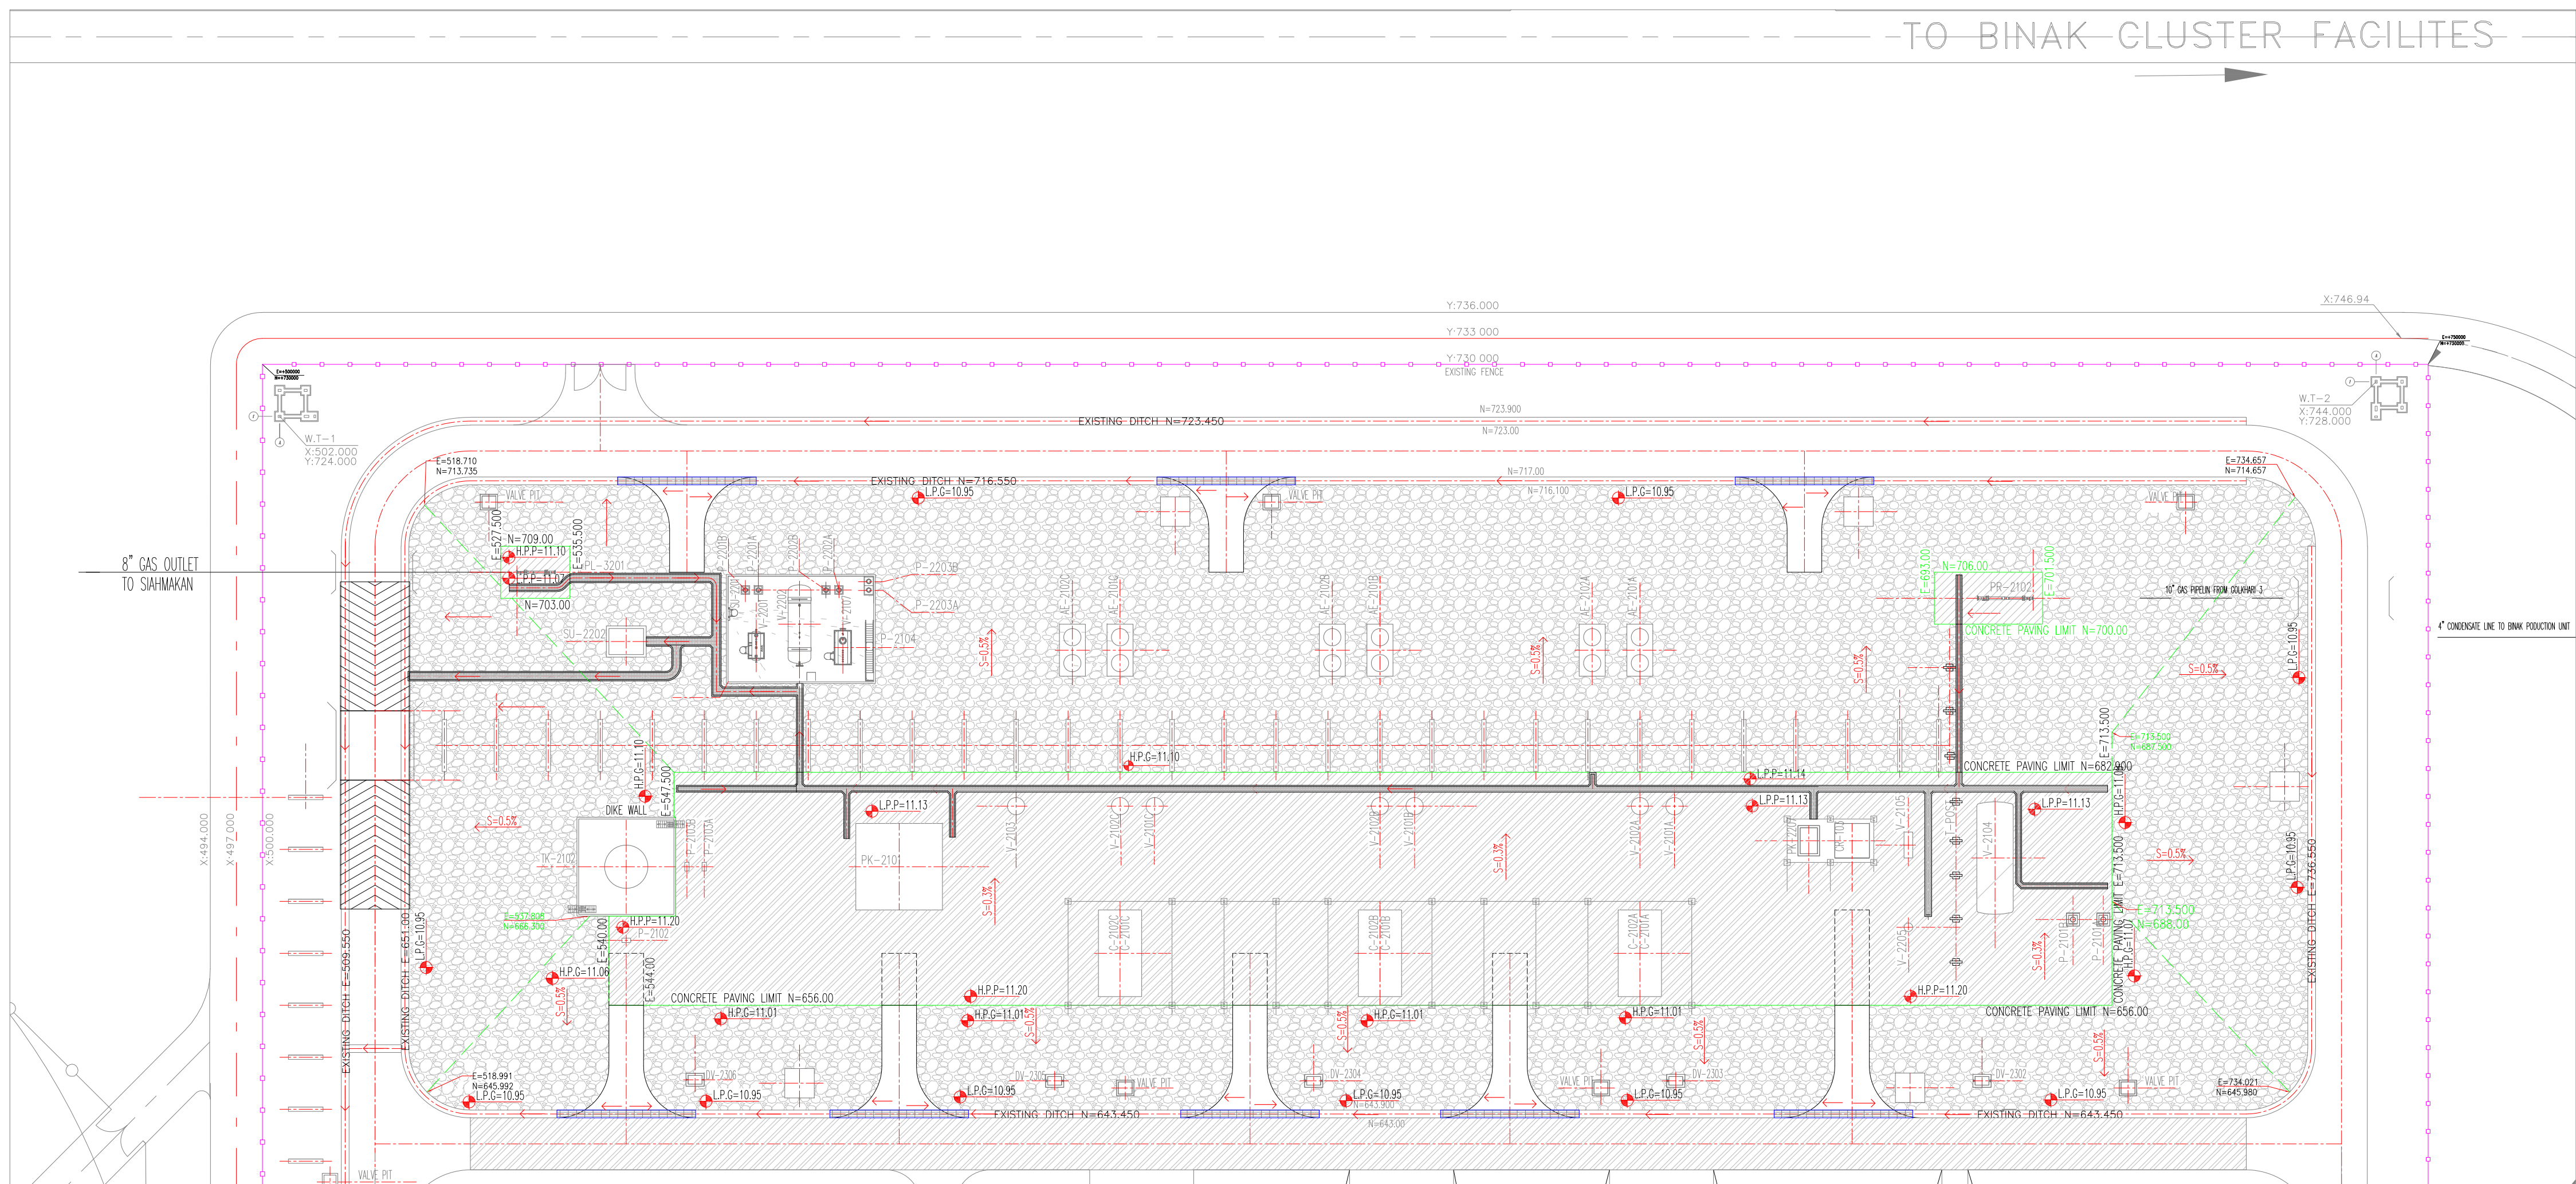


 
 
 
LEGEND	
	HEAVY CONCRETE PAVING 20 mm THK.
	GRAVEL PAVING
	MEDIUM CONCRETE PAVING 150 mm THK.
H.P.P	HIGH POINT OF PAVING
L.P.P	LOW POINT OF PAVING
H.P.G	HIGH POINT OF GRAVEL
L.P.G	LOW POINT OF GRAVEL
R.E.L	ROAD ELEVATION
F.G.E.L	FINISHED GRADING ELEVATION
	SLOPE DIRECTION CHANGING LIMIT
	CONCRETE PAVING LIMIT
	GRATING
	SLOPE DIRECTION
	RAMP
	EXISTING FENCE
	NEW FENCE

REFERENCE DRAWING	DRG. No.
SPECIFICATION FOR ROAD & PAVING	BK-GNRL-PEDCO-000-CV-SP-0002
STANDARD DRAWING FOR ROADS	BK-GNRL-PEDCO-000-CV-DW-0003
STANDARD DRAWING FOR PAVINGS	BK-GNRL-PEDCO-000-CV-DW-0035
UNIT PLOT PLAN DRAWING	BK-GCS-PEDCO-120-PI-PY-0001
ROUGH GRADING PLAN & DETAILS	BK-GCS-PEDCO-120-PI-PY-0007
BIHAR NEW COMPRESSOR GAS STATION PLOT PLAN (BASIC PACKAGE)	1560-BK-NCS-PI-DWG-0001

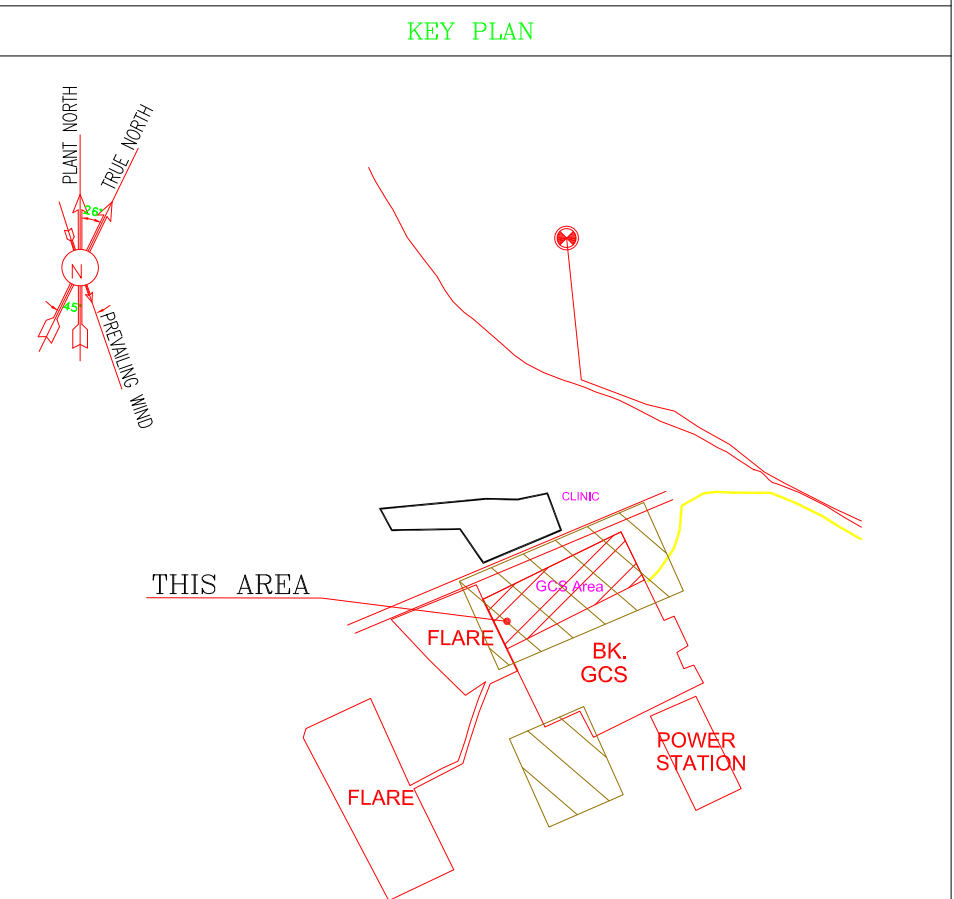
[illegible]

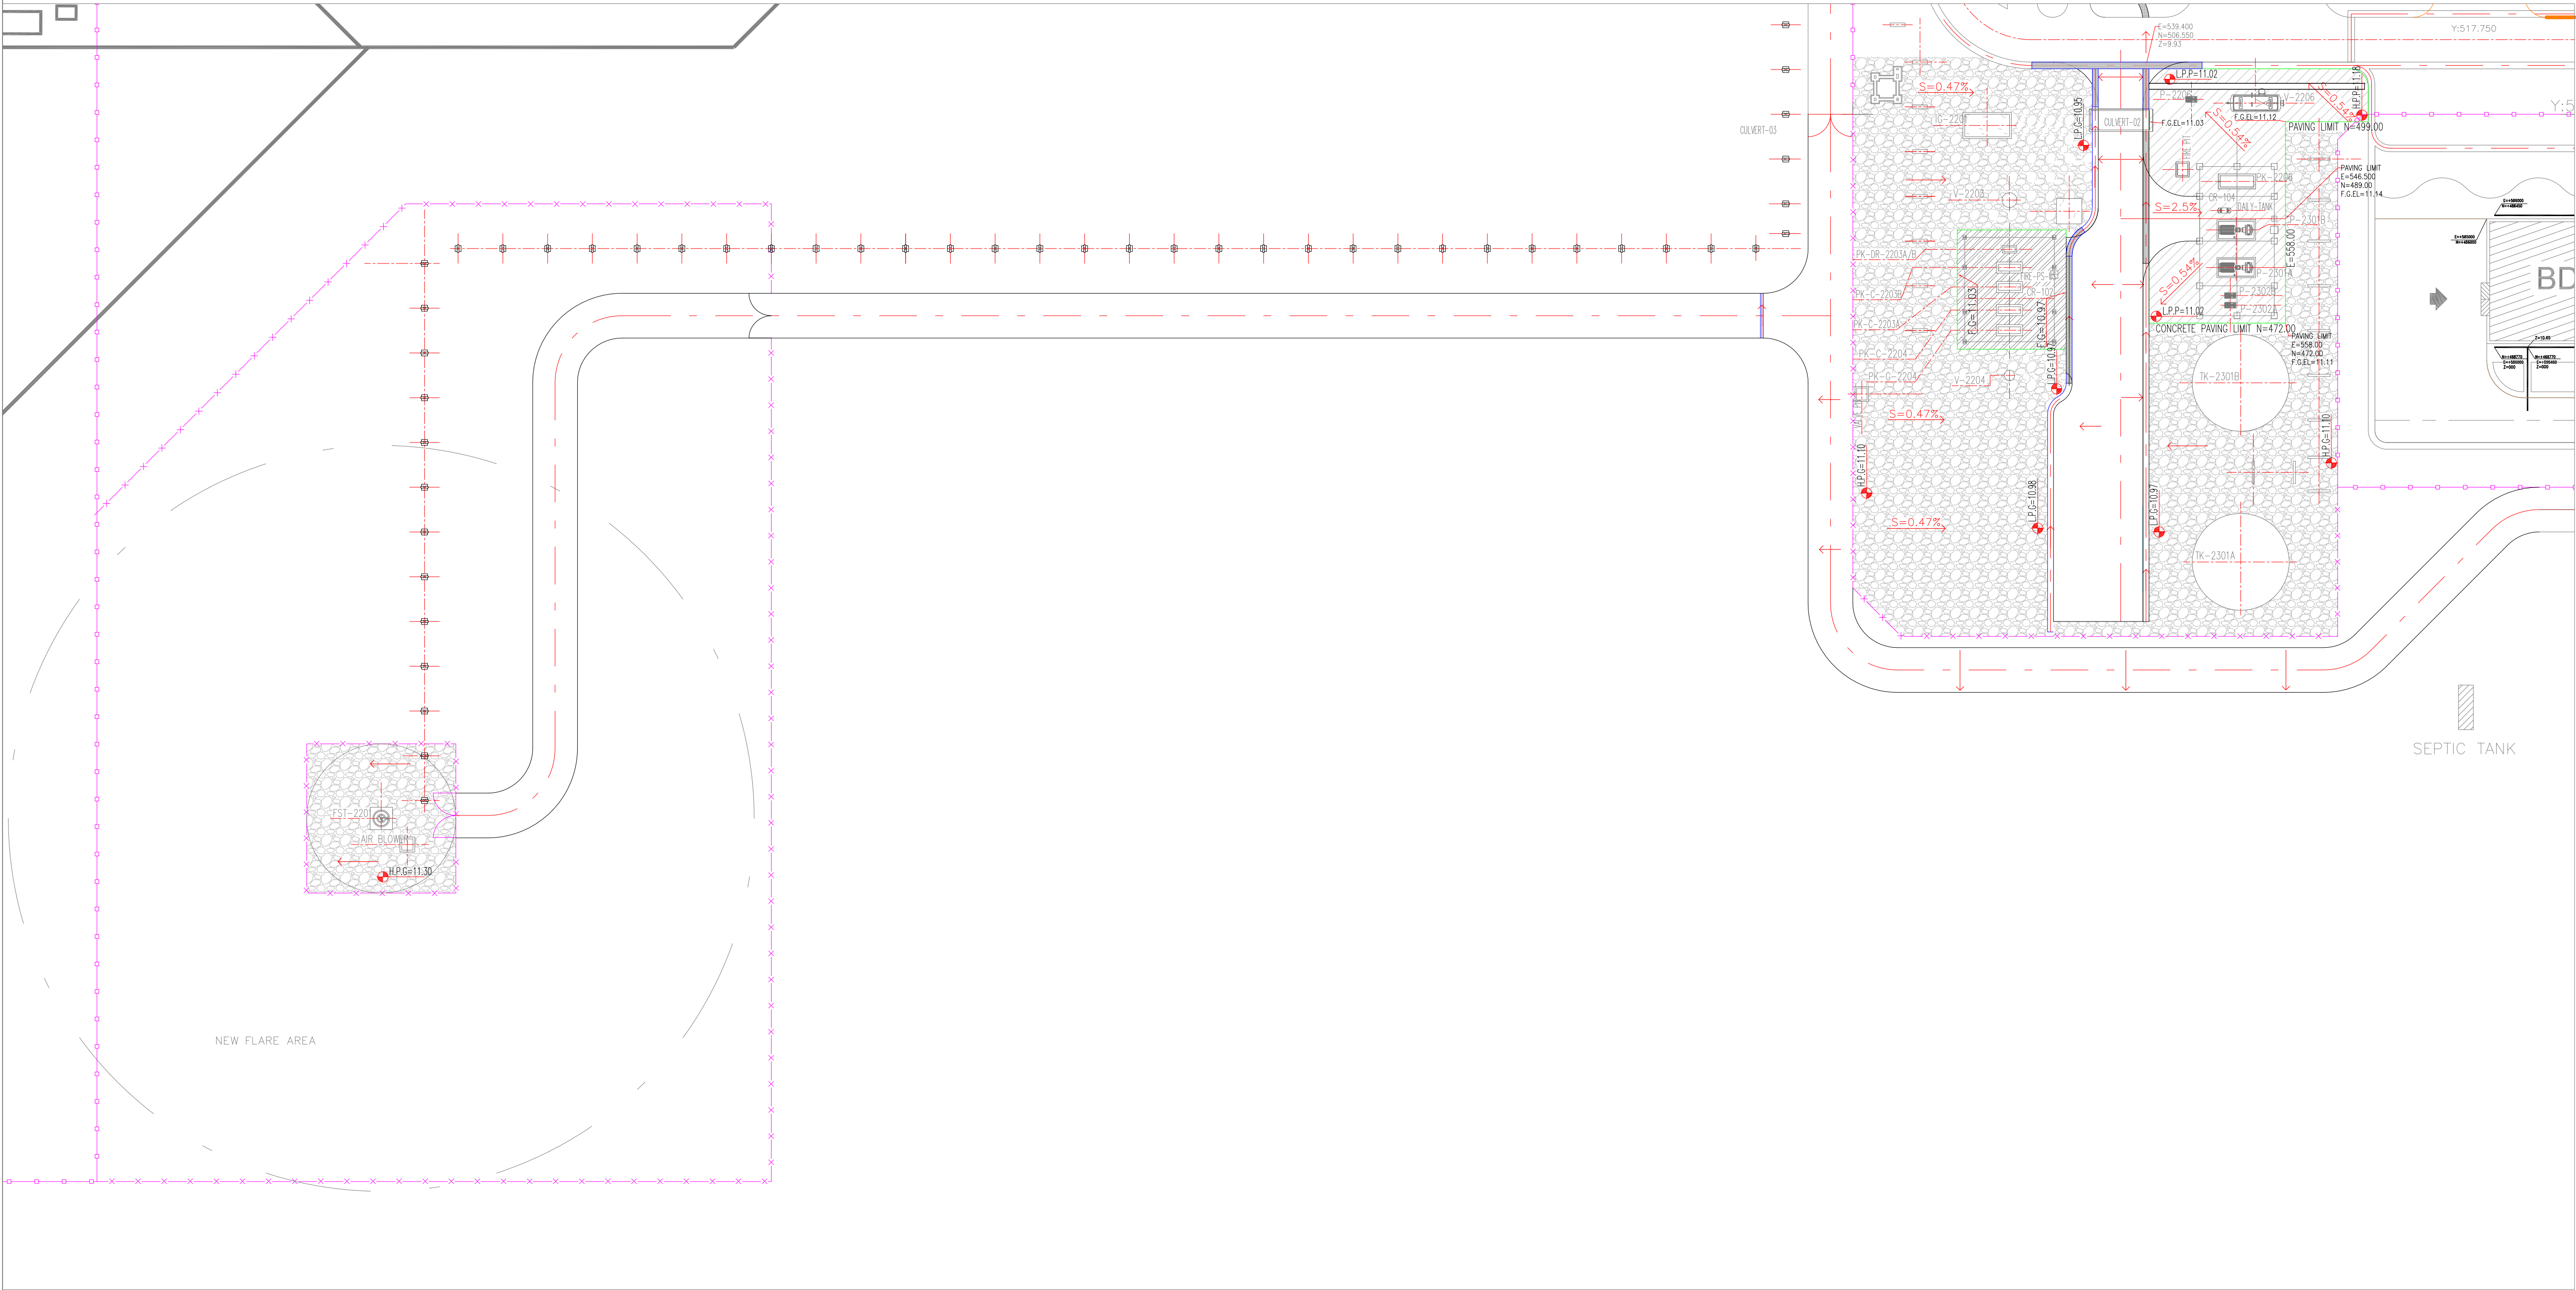



3. ALL ELEVATION REFERENCES IS MEAN SEA LEVEL.
4. ALL DIMENSIONS ARE IN METERS UNLESS STATED OTHERWISE.

    	HEAVY CONCRETE PAVING 20 mm THK.		SLOPE DIRECTION CHANGING LIMIT
	GRAVEL PAVING		CONCRETE PAVING LIMIT
	MEDIUM CONCRETE PAVING 150 mm THK.		GRATING
			SLOPE DIRECTION
H.P.P	HIGH POINT OF PAVING		RAMP
L.P.P	LOW POINT OF PAVING		EXISTING FENCE
H.P.G	HIGH POINT OF GRAVEL		NEW FENCE
L.P.G	LOW POINT OF GRAVEL		
R.E.L	ROAD ELEVATION		
F.G.E.L	FINISHED GRADING ELEVATION		

REFERENCE DRAWING	DRG. No.
SPECIFICATION FOR ROAD & PAVING	BK-GNRL-PEDCO-000-CV-SP-0002
STANDARD DRAWING FOR ROADS	BK-GNRL-PEDCO-000-CV-DW-0003
STANDARD DRAWING FOR PAVINGS	BK-GNRL-PEDCO-000-CV-DW-0035
UNIT PLOT PLAN DRAWING	BK-GCS-PEDCO-120-PI-PY-0001
ROUGH GRADING PLAN & DETAILS	BK-GCS-PEDCO-120-PI-CV-PY-0007
BIHAR NEW COMPRESSOR GAS STATION PLOT PLAN (BASIC PACKAGE)	1560-BK-NCS-PI-DWG-0001

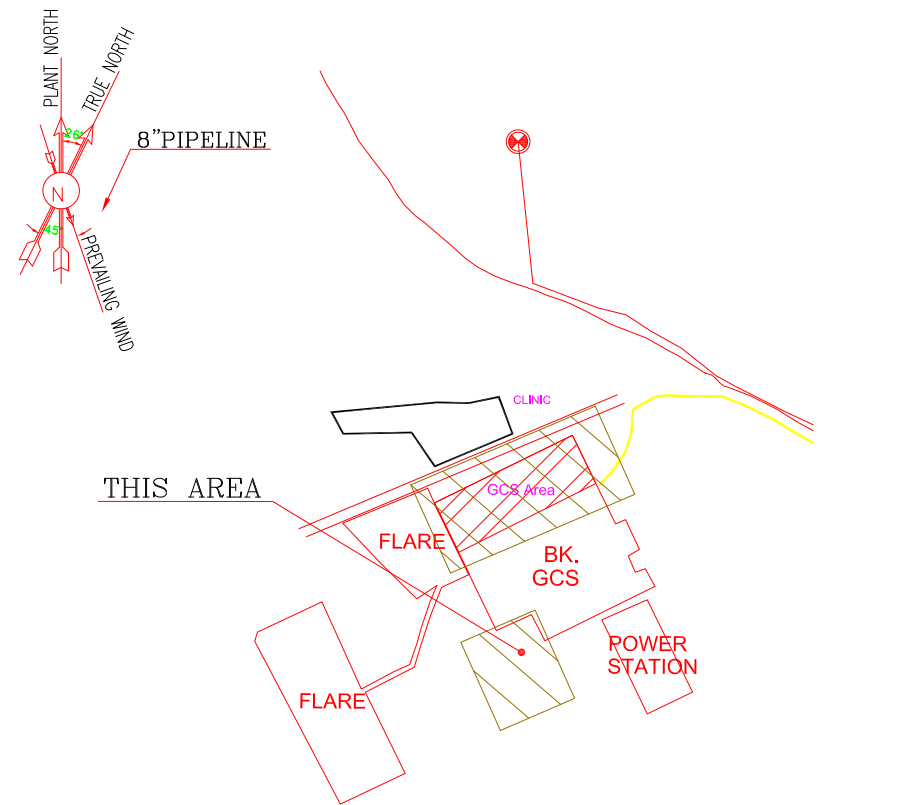[illegible]

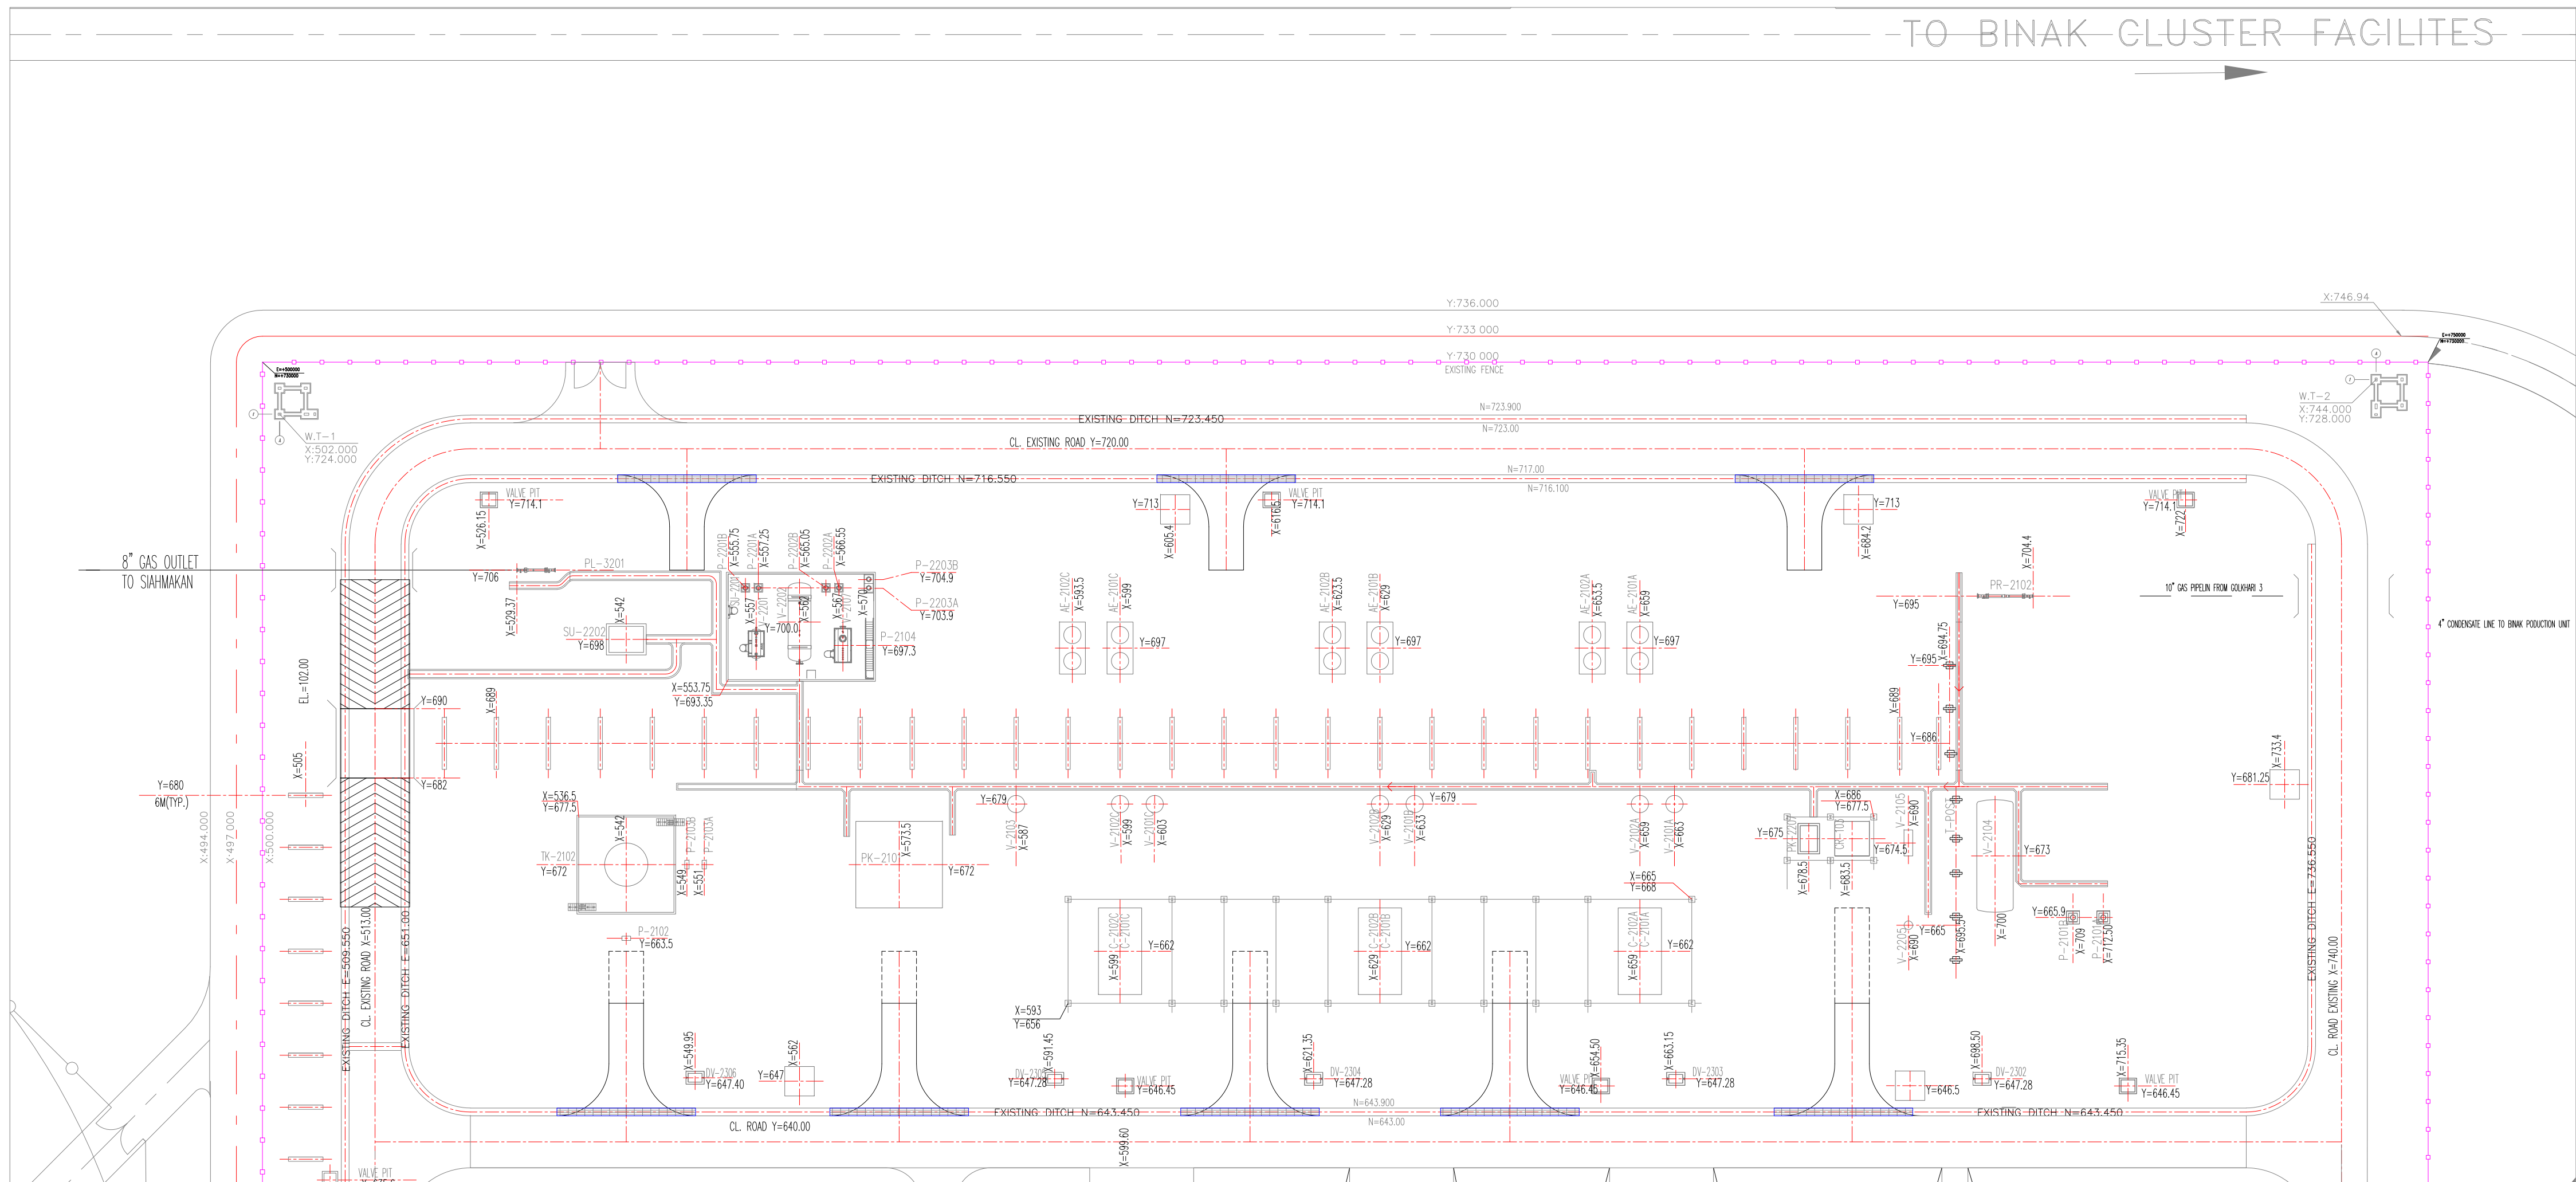[illegible]

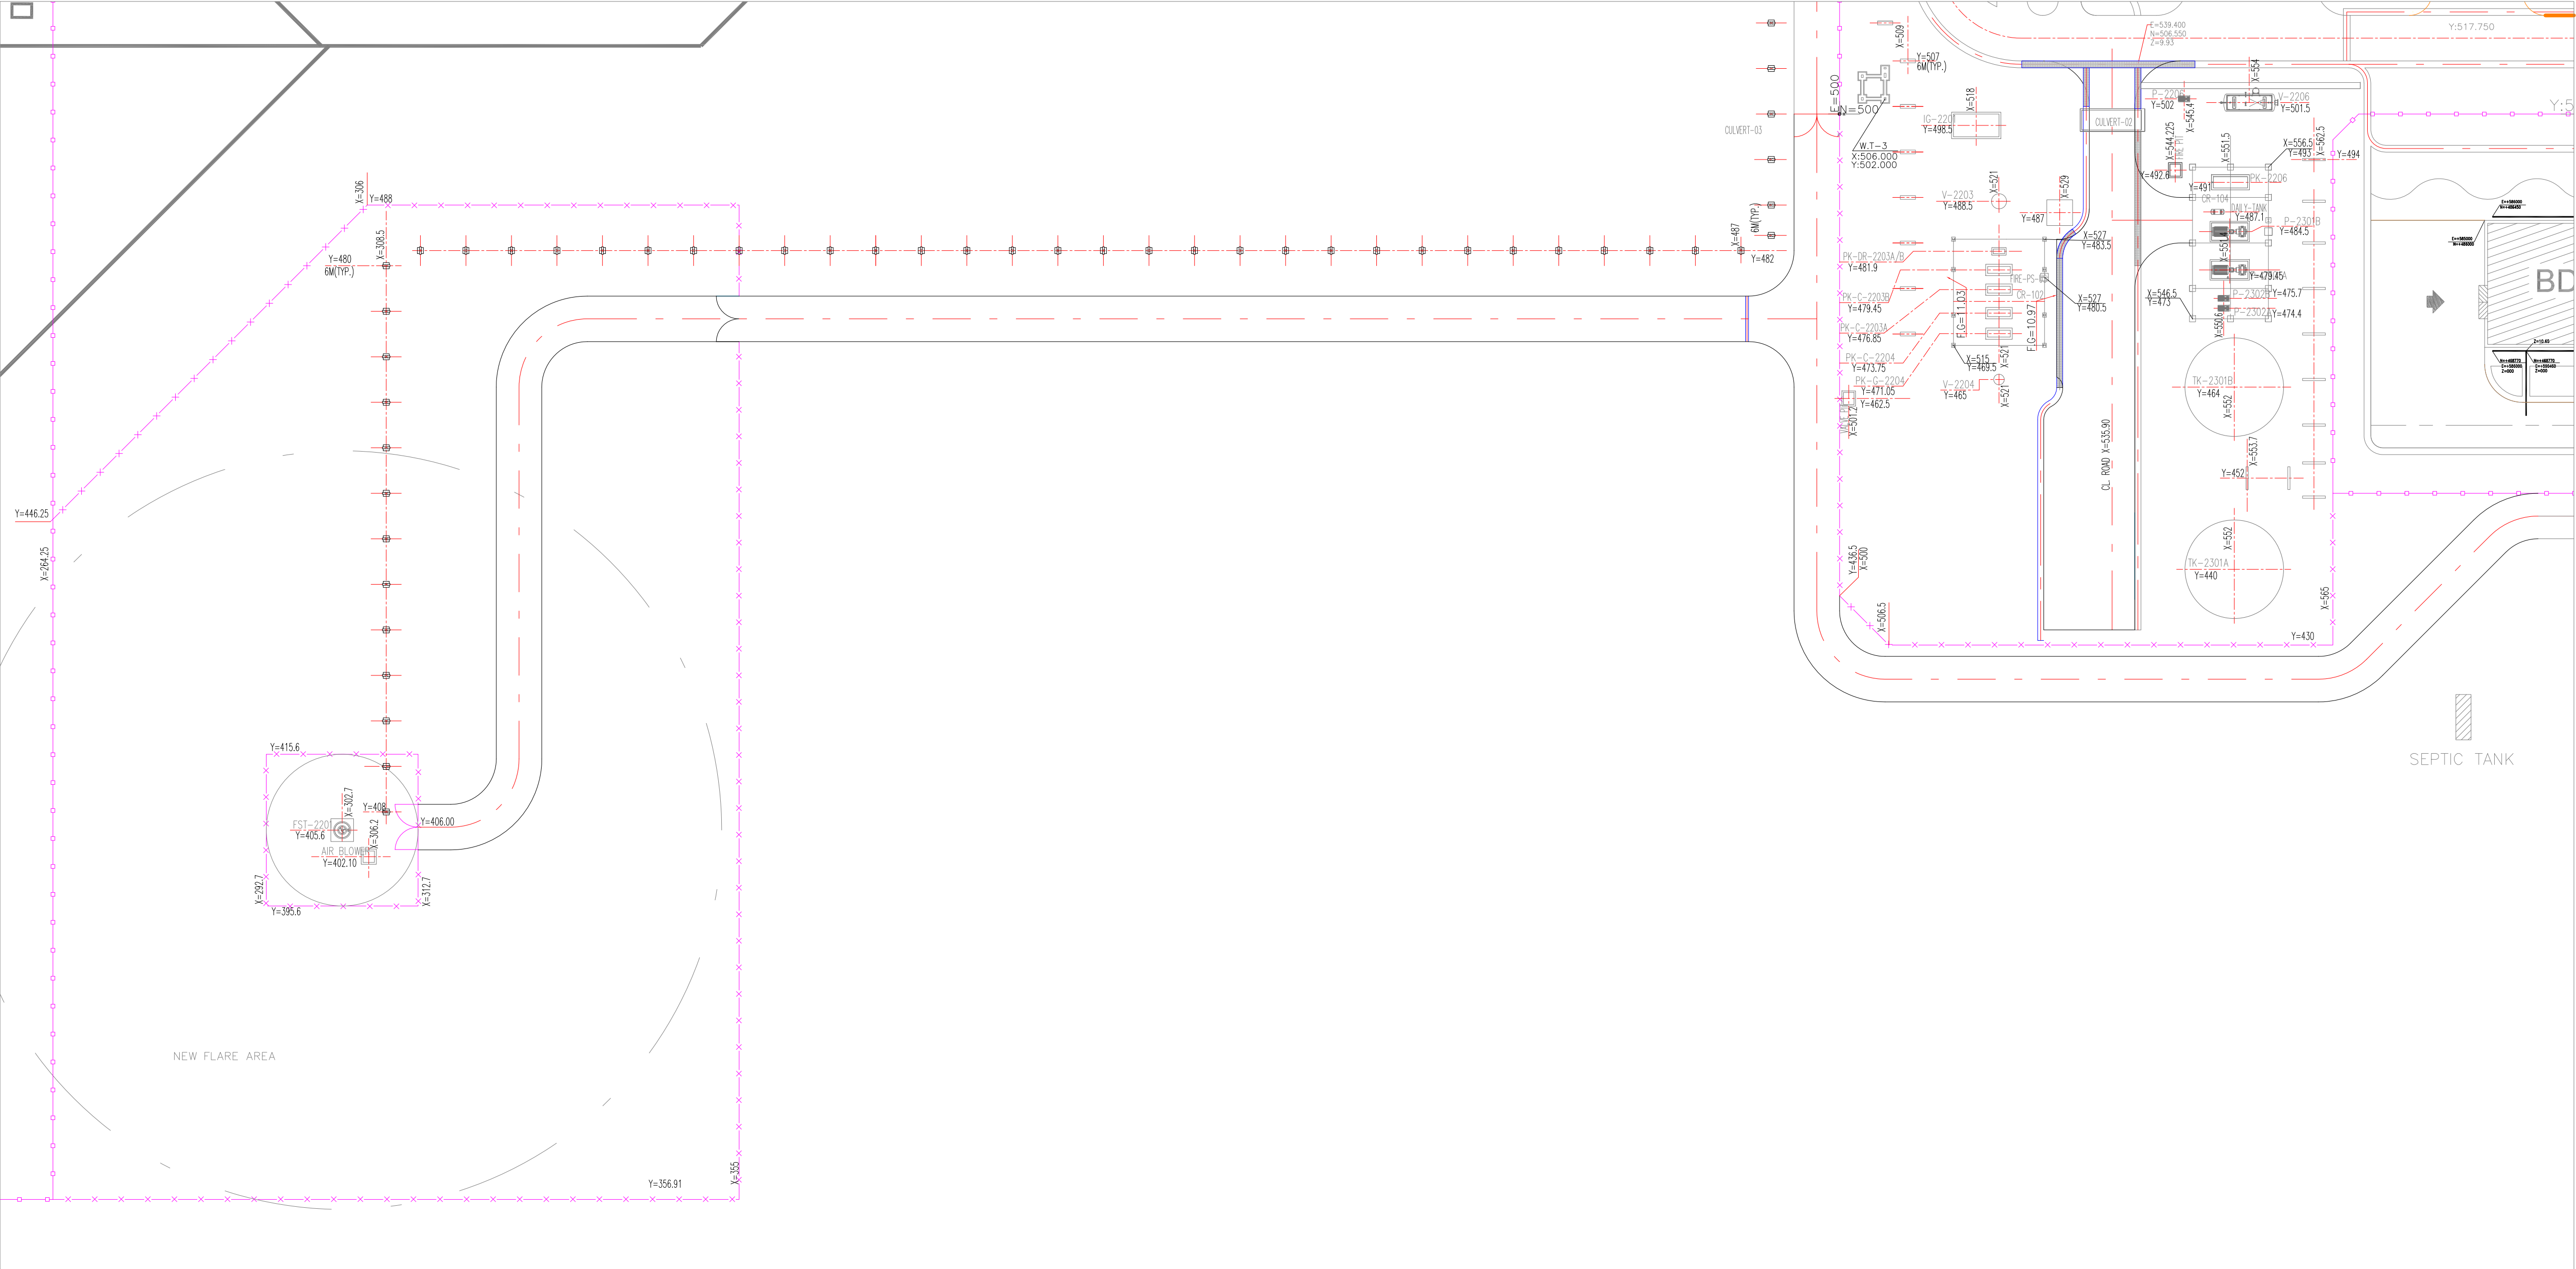

1. ALL COORDINATES AND ELEVATIONS ARE IN METERS.
2. ALL COORDINATES ARE IN LOCAL SYSTEM., WITH REFERENCE TO SITE LOCAL DATUM POINT.



	LOCAL	UTM
A	X=500.00 Y=500.00	E=437384.709 N=3289737.469
B1	X=485.337 Y=788.941 Z=12.170	E=437245.830 N=3289991.269 ELEV.=12.17
B2	X=798.452 Y=382.283 Z=13.410	E=437704.660 N=3289761.280 ELEV.=13.41

4. ALL DIMENSIONS ARE IN METERS UNLESS STATED OTHERWISE.

	HEAVY CONCRETE PAVING 20 mm THK.		SLOPE DIRECTION CHANGING LIMIT
	GRAVEL PAVING		CONCRETE PAVING LIMIT
	MEDIUM CONCRETE PAVING 150 mm THK.		GRATING
			SLOPE DIRECTION
H.P.P	HIGH POINT OF PAVING		RAMP
L.P.P	LOW POINT OF PAVING		EXISTING FENCE
L.P.G	HIGH POINT OF GRAVEL		
L.P.G	LOW POINT OF GRAVEL		NEW FENCE
R.E.L	ROAD ELEVATION		
G.E.L	FINISHED GRADING ELEVATION		

REFERENCE DRAWING	DRG. No.
SPECIFICATION FOR ROAD & PAVING	BK-GNRL-PEDCO-000-CV-SP-0002
STANDARD DRAWING FOR ROADS	BK-GNRL-PEDCO-000-CV-DW-0003
STANDARD DRAWING FOR PAVINGS	BK-GNRL-PEDCO-000-CV-DW-0035
UNIT PLOT PLAN DRAWING	BK-GCS-PEDCO-120-PI-PY-0001
ROUGH GRADING PLAN & DETAILS	BK-GCS-PEDCO-120-PI-PY-0007
BHNK NRV COMPRESSOR GAS STATION PLOT PLAN (BASIC PACKAGE)	1560-BK-NCSP-PI-DWG-0001


[illegible]

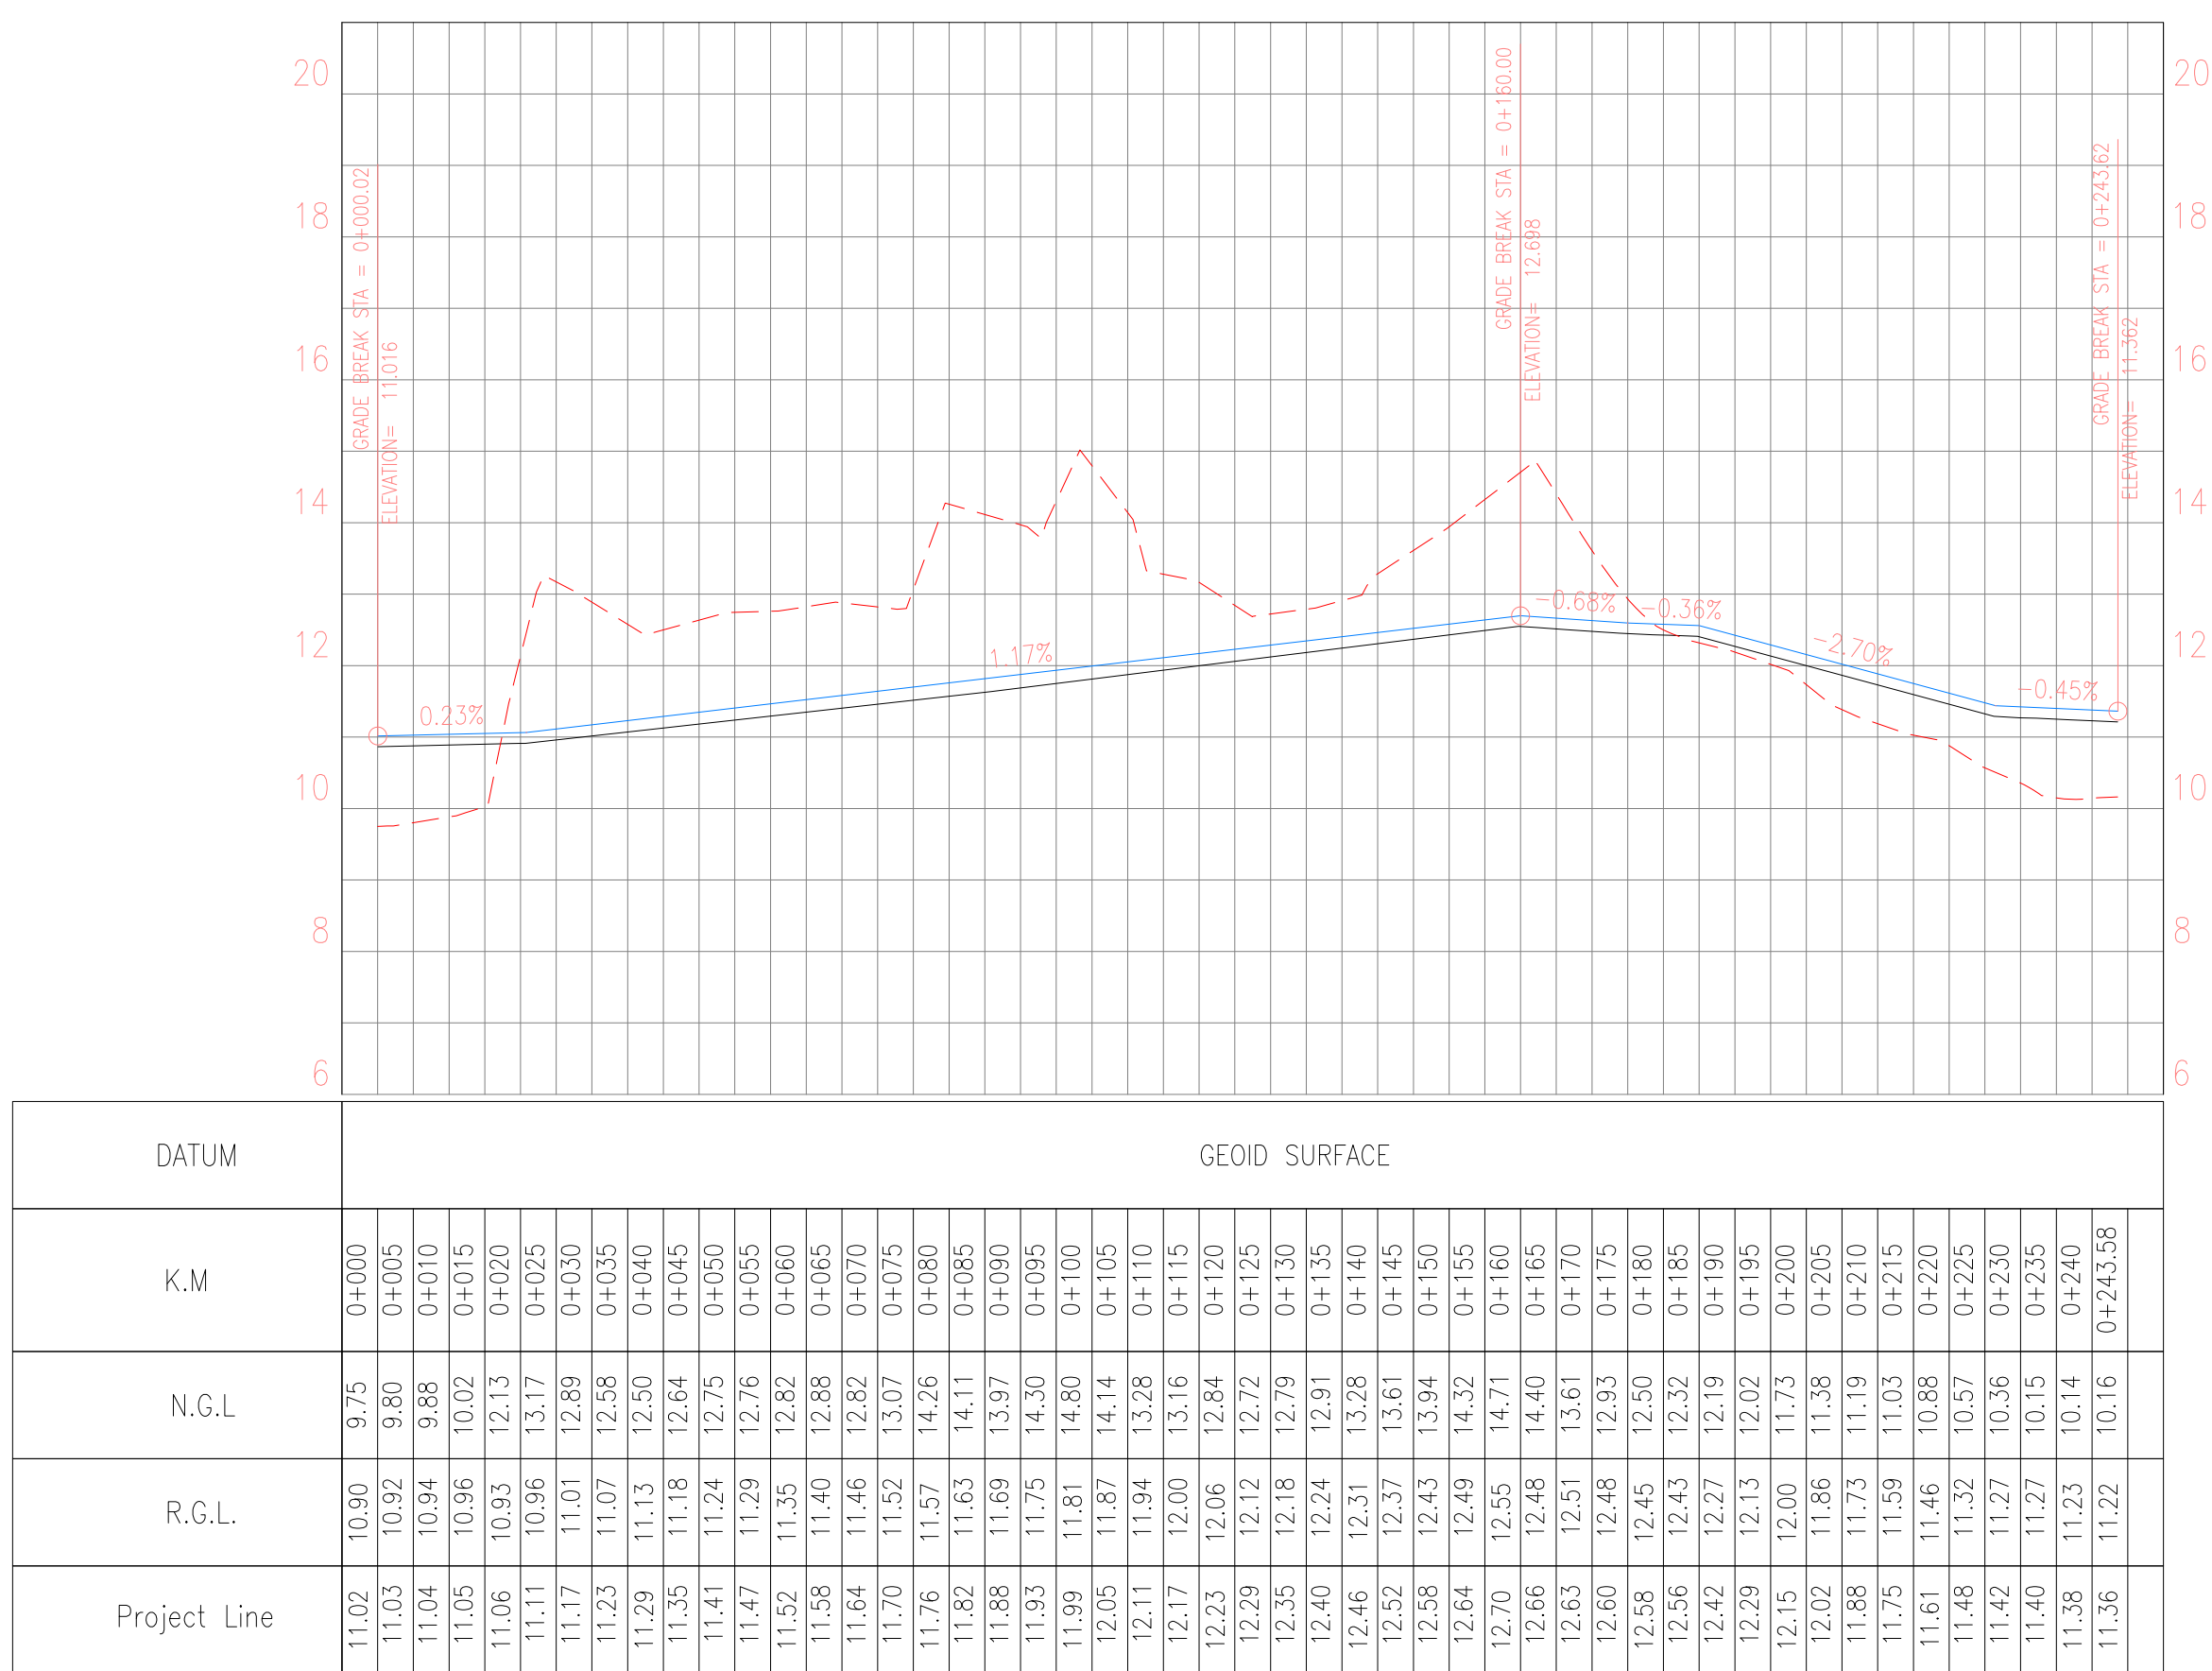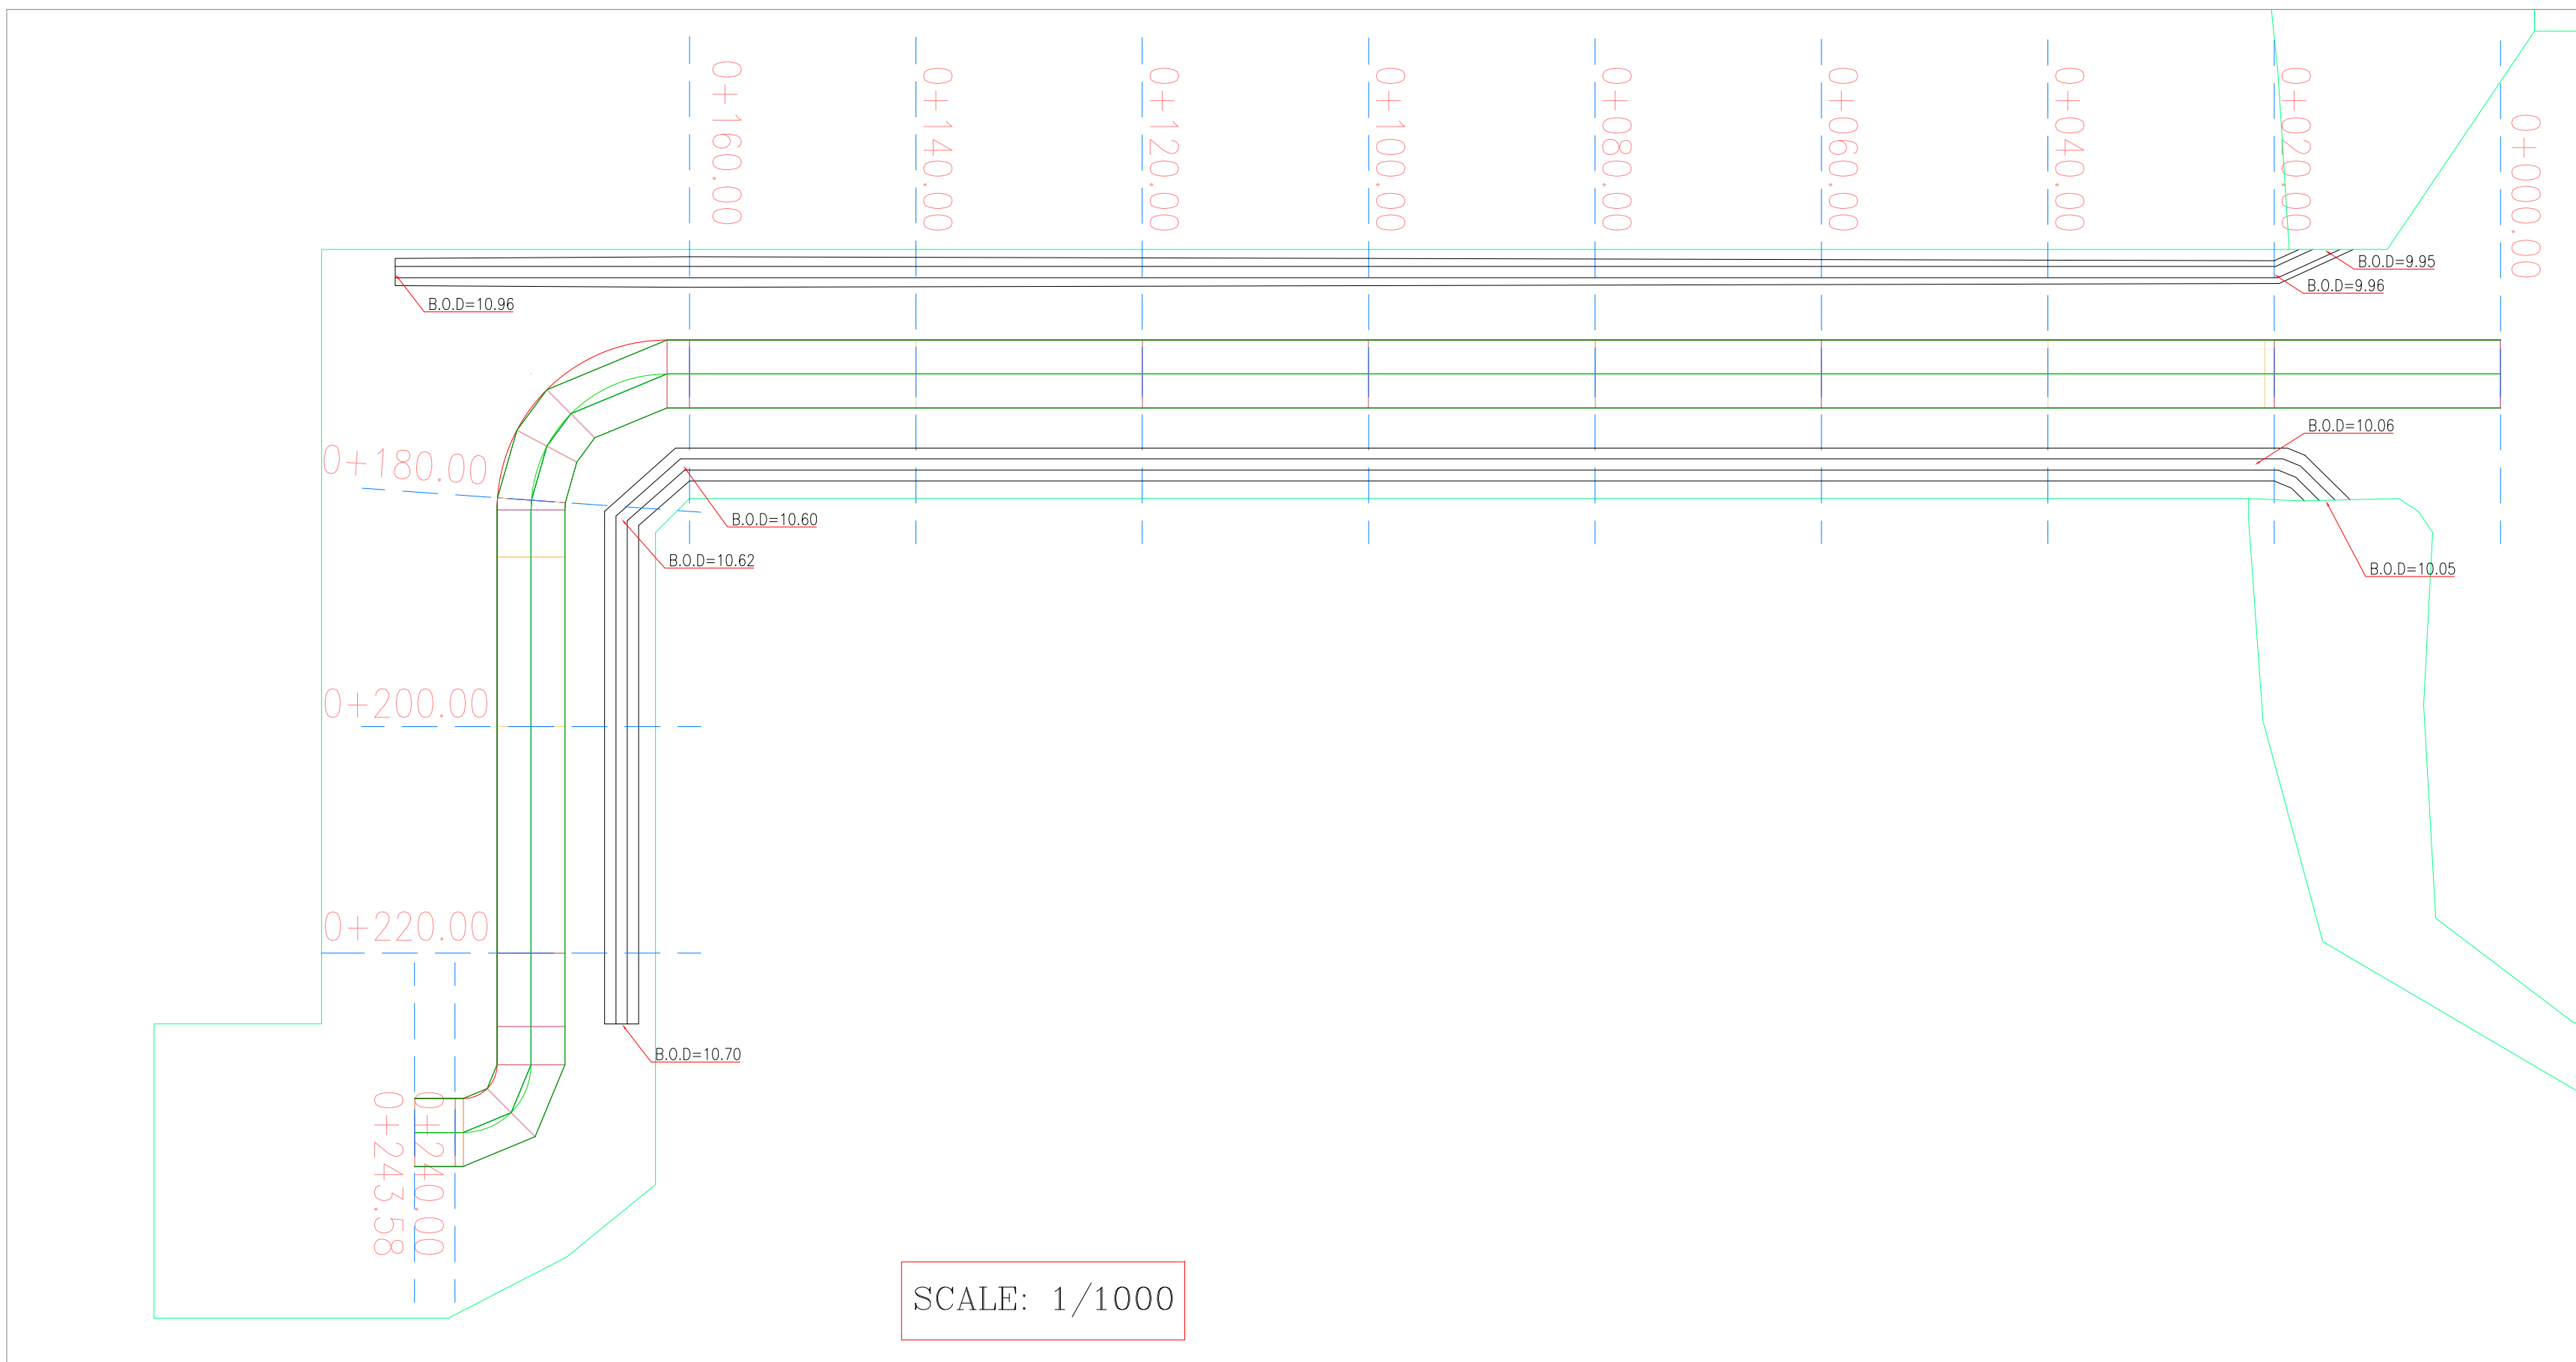[illegible]

1. ALL COORDINATES AND ELEVATIONS ARE IN METERS.
2. ALL COORDINATES ARE IN LOCAL SYSTEM., WITH REFERENCE TO SITE LOCAL DATUM POINT.

	LOCAL	UTM
	X=500.00	E=437384.709
A	Y=500.00	N=3289737.469
	X=485.337	E=437245.830
B1	Y=788.941	N=3289991.269
	Z=12.170	ELEV.=12.17
	X=798.452	E=437704.660
B2	Y=382.283	N=3289761.280
	Z=13.410	ELEV.=13.41
3. ALL ELEVATION REFERENCES IS MEAN SEA LEVEL.
4. ALL DIMENSIONS ARE IN METERS UNLESS STATED OTHERWISE.


LEGEND








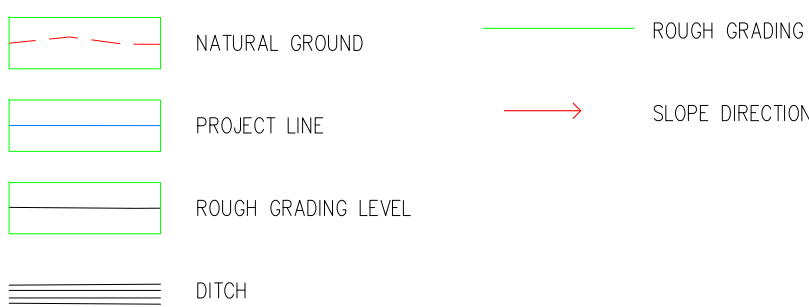


B.O.D	BOTTOM OF DITCH
R.EL.	ROAD ELEVATION
F.G.EL.	FINISHED GRADING ELEVATION

REFERENCE DRAWING	DRG. No.
SPECIFICATION FOR ROAD & PAVING	BK-GNRL-PEDCO-000-CV-SP-0002
STANDARD DRAWING FOR ROADS	BK-GNRL-PEDCO-000-CV-DW-0003
STANDARD DRAWING FOR PAVINGS	BK-GNRL-PEDCO-000-CV-DW-0035
UNIT PLOT PLAN DRAWING	BK-GCS-PEDCO-120-PI-PY-0001
ROUGH GRADING PLAN & DETAILS	BK-GCS-PEDCO-120-PI-PY-0007
BIHAR NEW COMPRESSOR GAS STATION PLOT PLAN (BASIC PACKAGE)	1560-BK-NCS-PI-DWG-0001

KEY PLAN

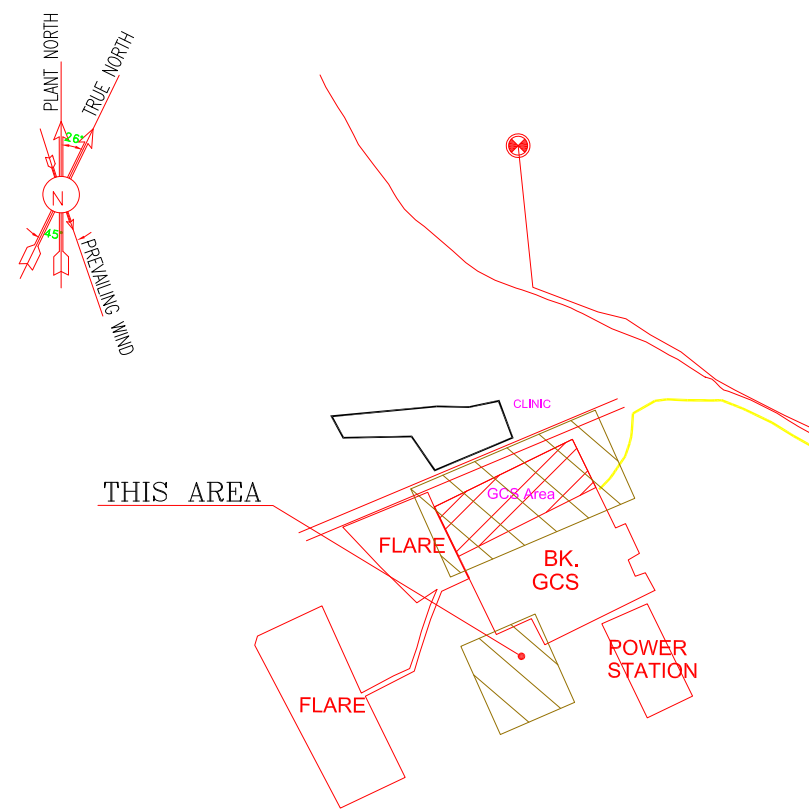

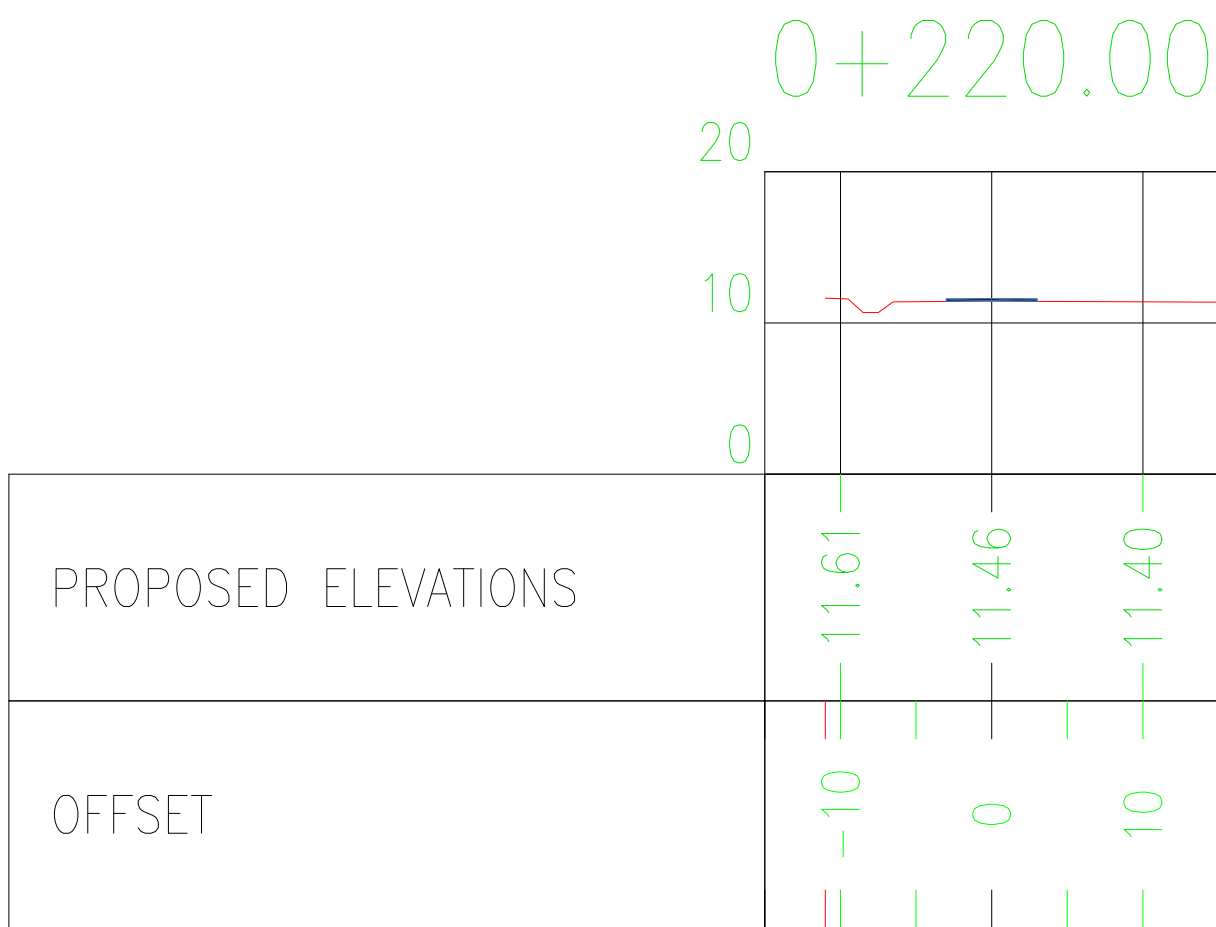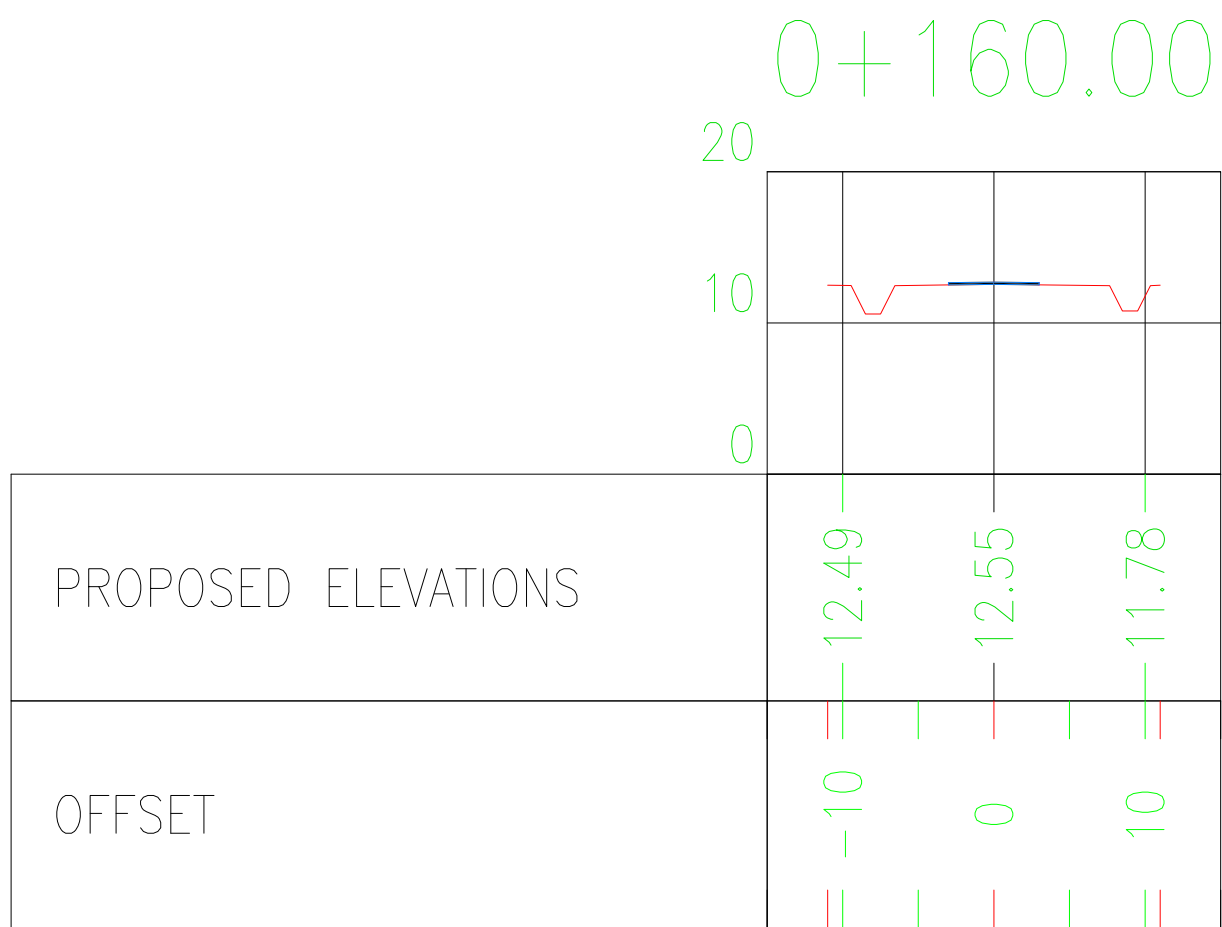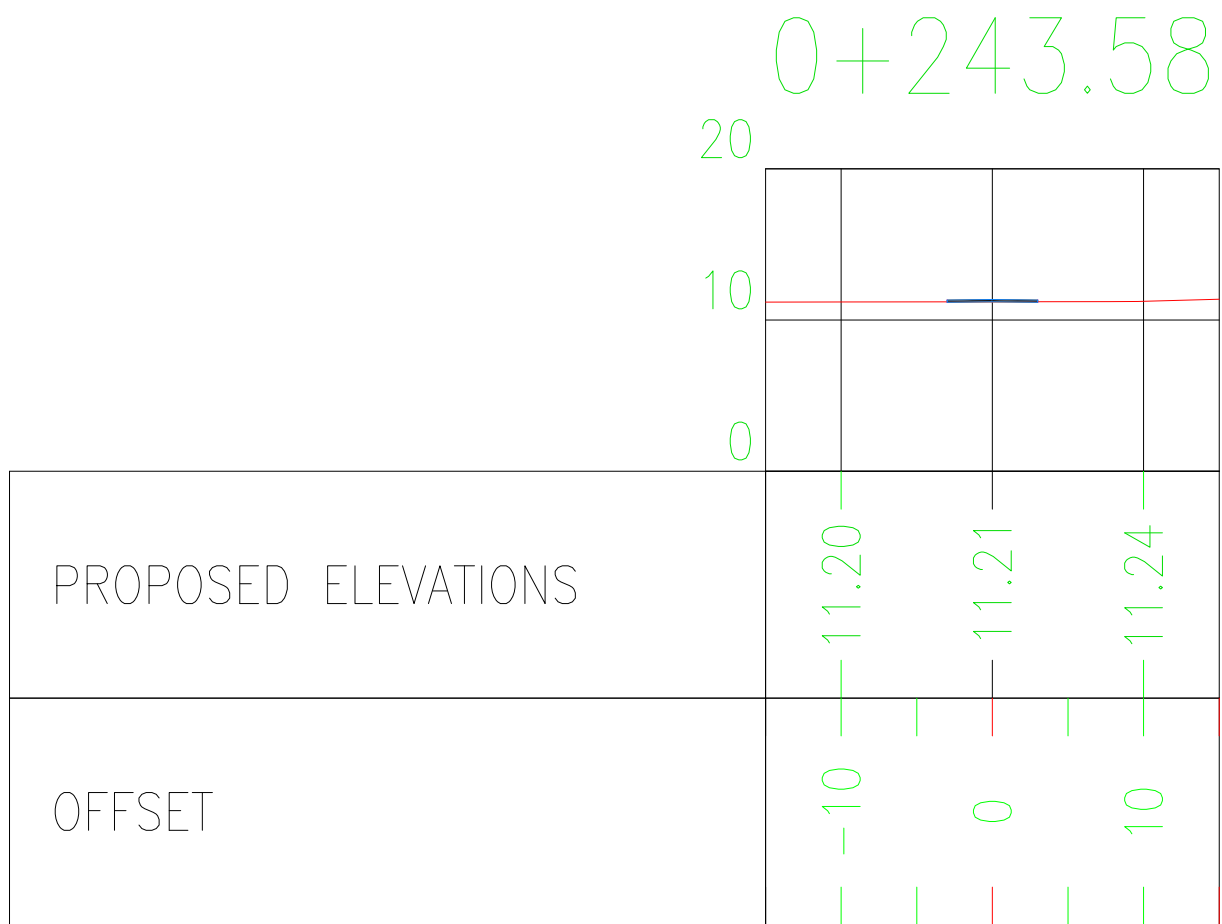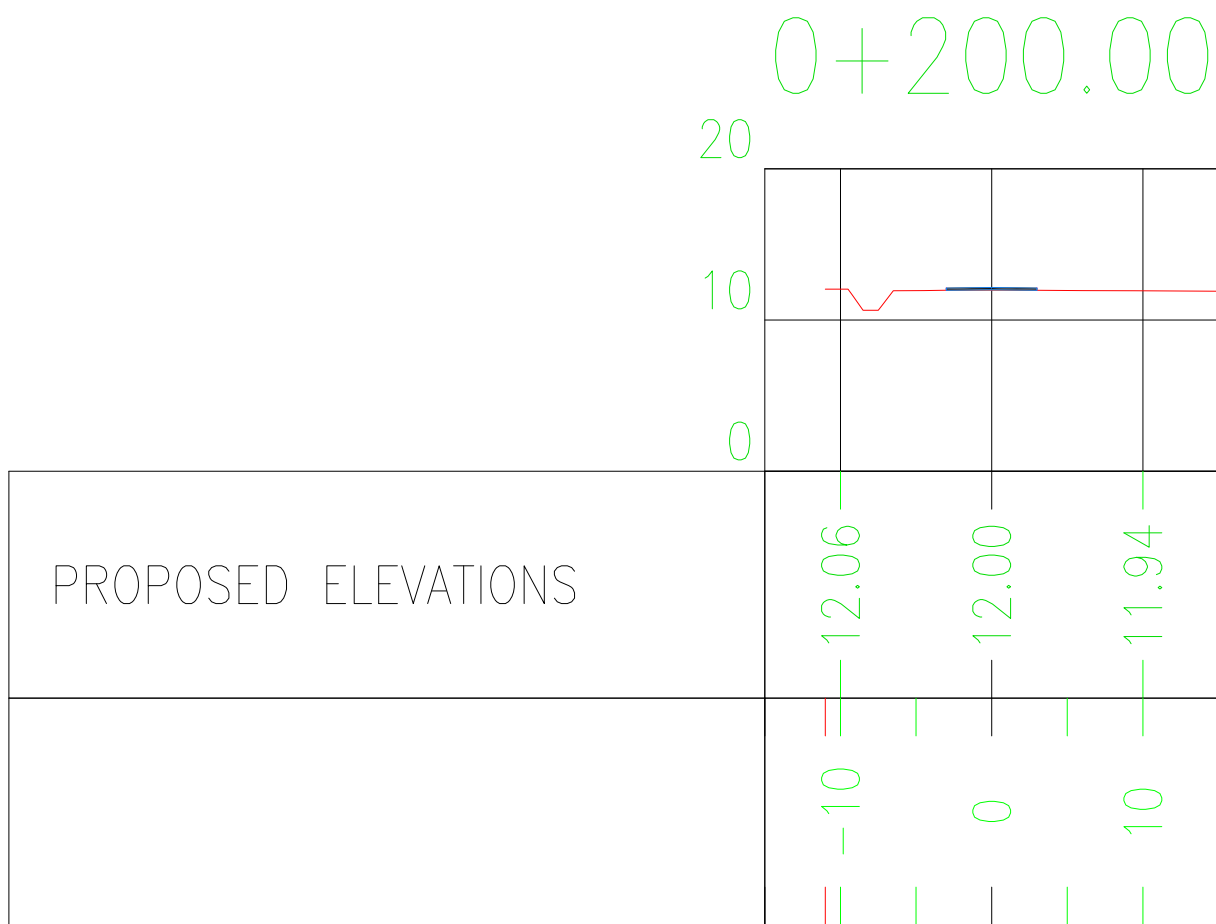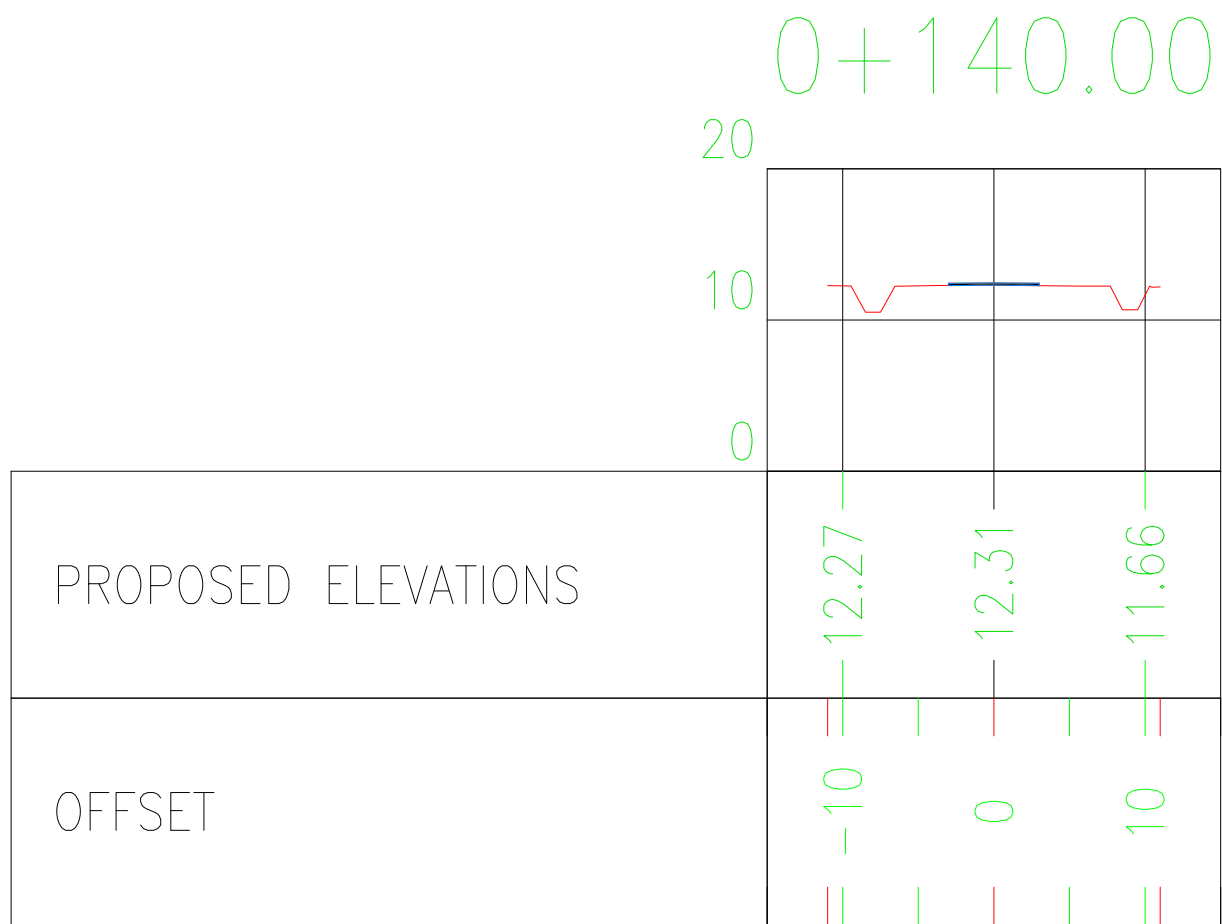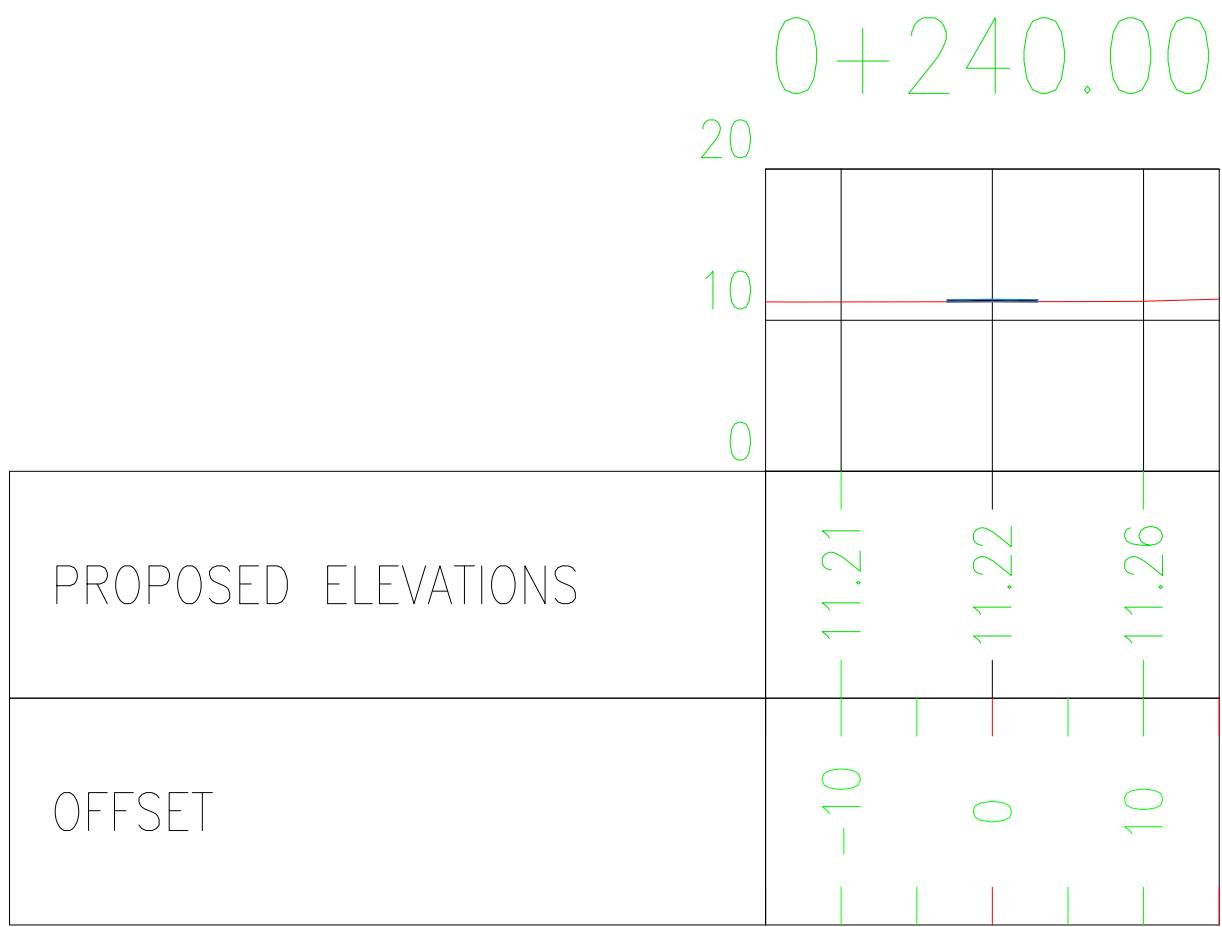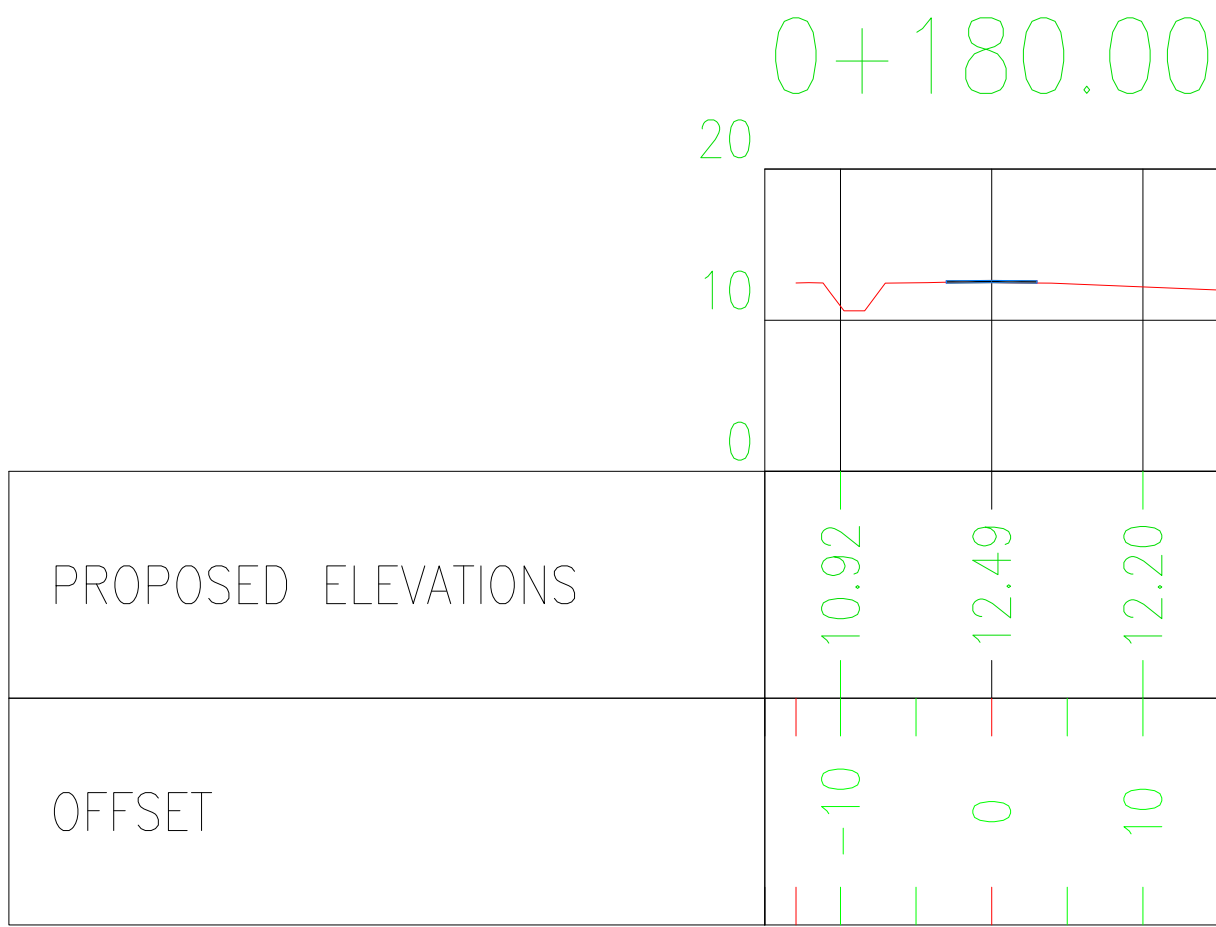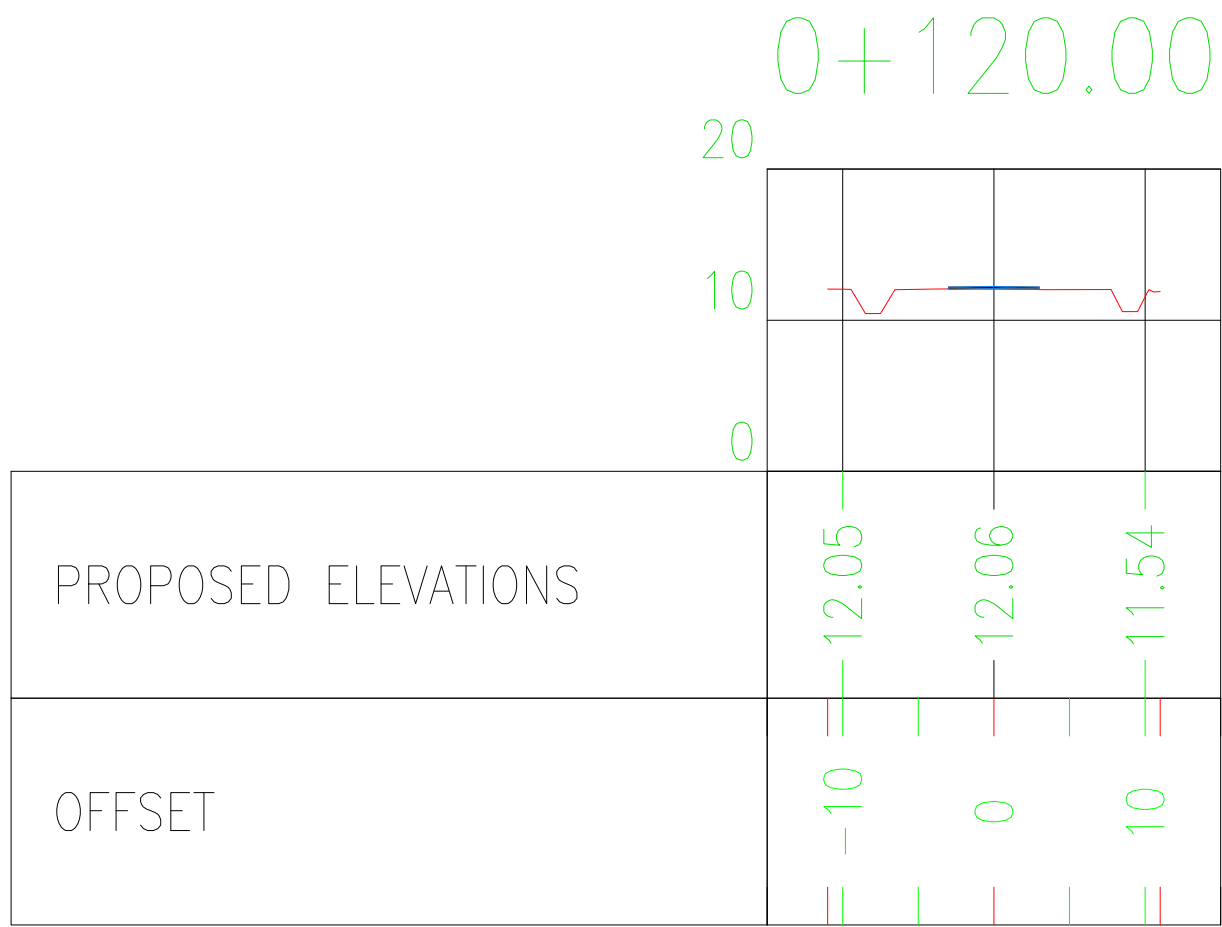


NOTES

1. ALL COORDINATES AND ELEVATIONS ARE IN METERS.
2. ALL COORDINATES ARE IN LOCAL SYSTEM., WITH REFERENCE TO SITE LOCAL DATUM POINT.




LOCAL		UTM	
X=500.00		E=437384.709	
A Y=500.00		N=3289737.469	
X=485.337		E=437245.830	
B1 Y=788.941		N=3289991.269	
Z=12.170		ELEV.=12.17	
X=798.452		E=437704.660	
B2 Y=382.283		N=3289761.280	
Z=13.410		ELEV.=13.41	

3. ALL ELEVATION REFERENCES IS MEAN SEA LEVEL.

LEGEND	
	ROUGH GRADING SECTION
	ROAD SAMPLE

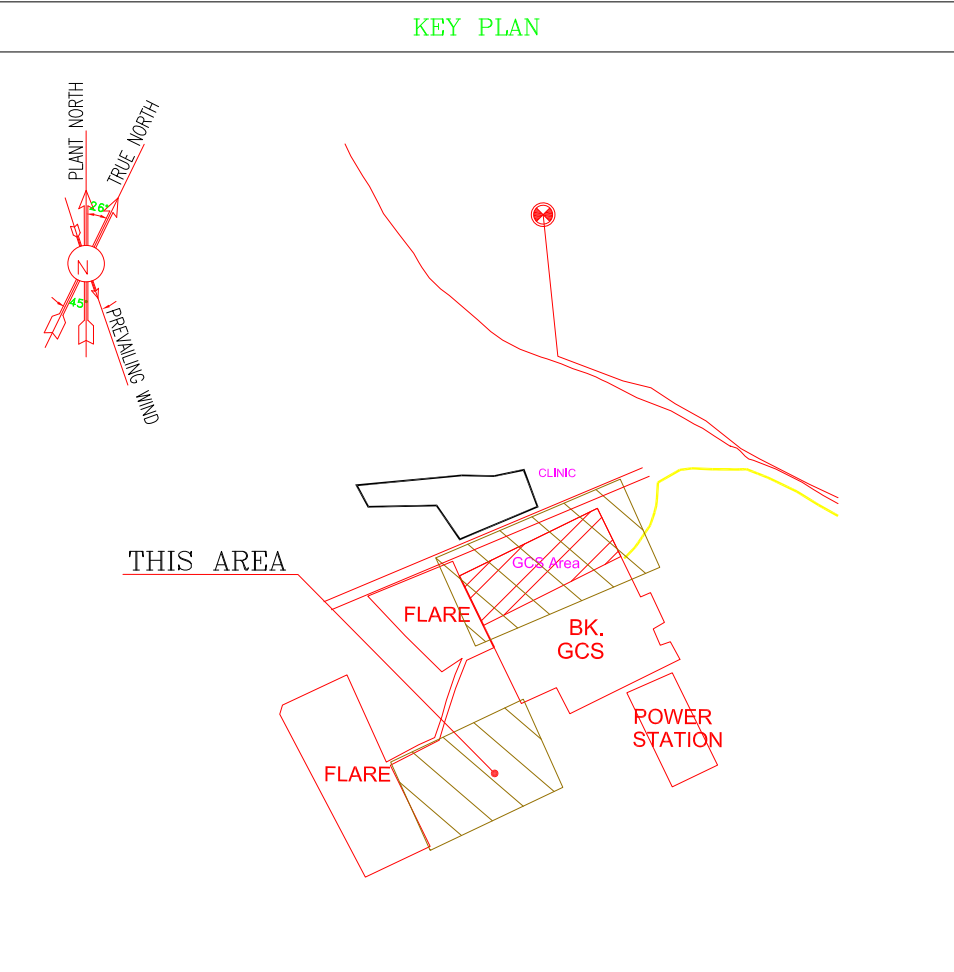

D01	DEC.2022	IFC	M.ASHARNEJAD	M.PAKHARIAN	SH.GHALIKAR	** **		REV.	DESCRIPTION	BY	DATE	BY	DATE				
D00	JUL.2022	IFC	M.ASHARNEJAD	M.PAKHARIAN	SH.GHALIKAR	** **				CHECKED		REV. APPR.					
REV.	DATE	P.O.I.S	PREP.	CHK.	APP.	AUT.		اصل و کلیه نسخ این نقشه و حق اقتباس متعلق به شرکت ملی مناطق نفت خیز جنوب میباشد.									
PROJECT NAME:			BINAK OILFIELD DEVELOPMENT GENERAL				 THE ORIGINAL AND ALL COPIES OF THIS DRAWING TOGETHER WITH THE COPYRIGHT THEREIN ARE THE SOLE PROPERTY OF N.I.S.O.C./ FIELDS										
PROJECT NO.:			971020														
EPC CONTRACTOR:			EPD/EPC CONTRACTOR (GC):				BINAK OILFIELD DEVELOPMENT GENERAL										
 HIRGAN ENERGY – DESIGN & INSPECTION COMPANIES			 PETROIRAN DEVELOPMENT COMPANY														
							DATE		SCALE	DRAWING BY	CHECKED BY	PROJECT ENG.					
DRAWING TITLE:							NO CONSTRUCTION PERMITTED UNLESS DRAWING APPROVED										
ROAD, PAVING AND PLANT FINISH GRADING LAYOUT & SECTIONS							APPROVED FOR CONSTRUCTION									BY:	DATE:
SCALE	SIZE	DRAWING NO.			SHEET NO.	REV.	BUDGET REF.	LOCATION	SIZE	CLASS	SERIAL NO.	SHEET	REVISION				
1/1000	A1	BK-GCS-PEDCO-120-CV-PY-0005			09 OF 10	D01	053-073-9184	F	4	S	709112	9	D01				

   [illegible]