


PLANIMETRY scale: 1/1000

Horizontal :1/60
Vertical :1/12

PROFILE scales:

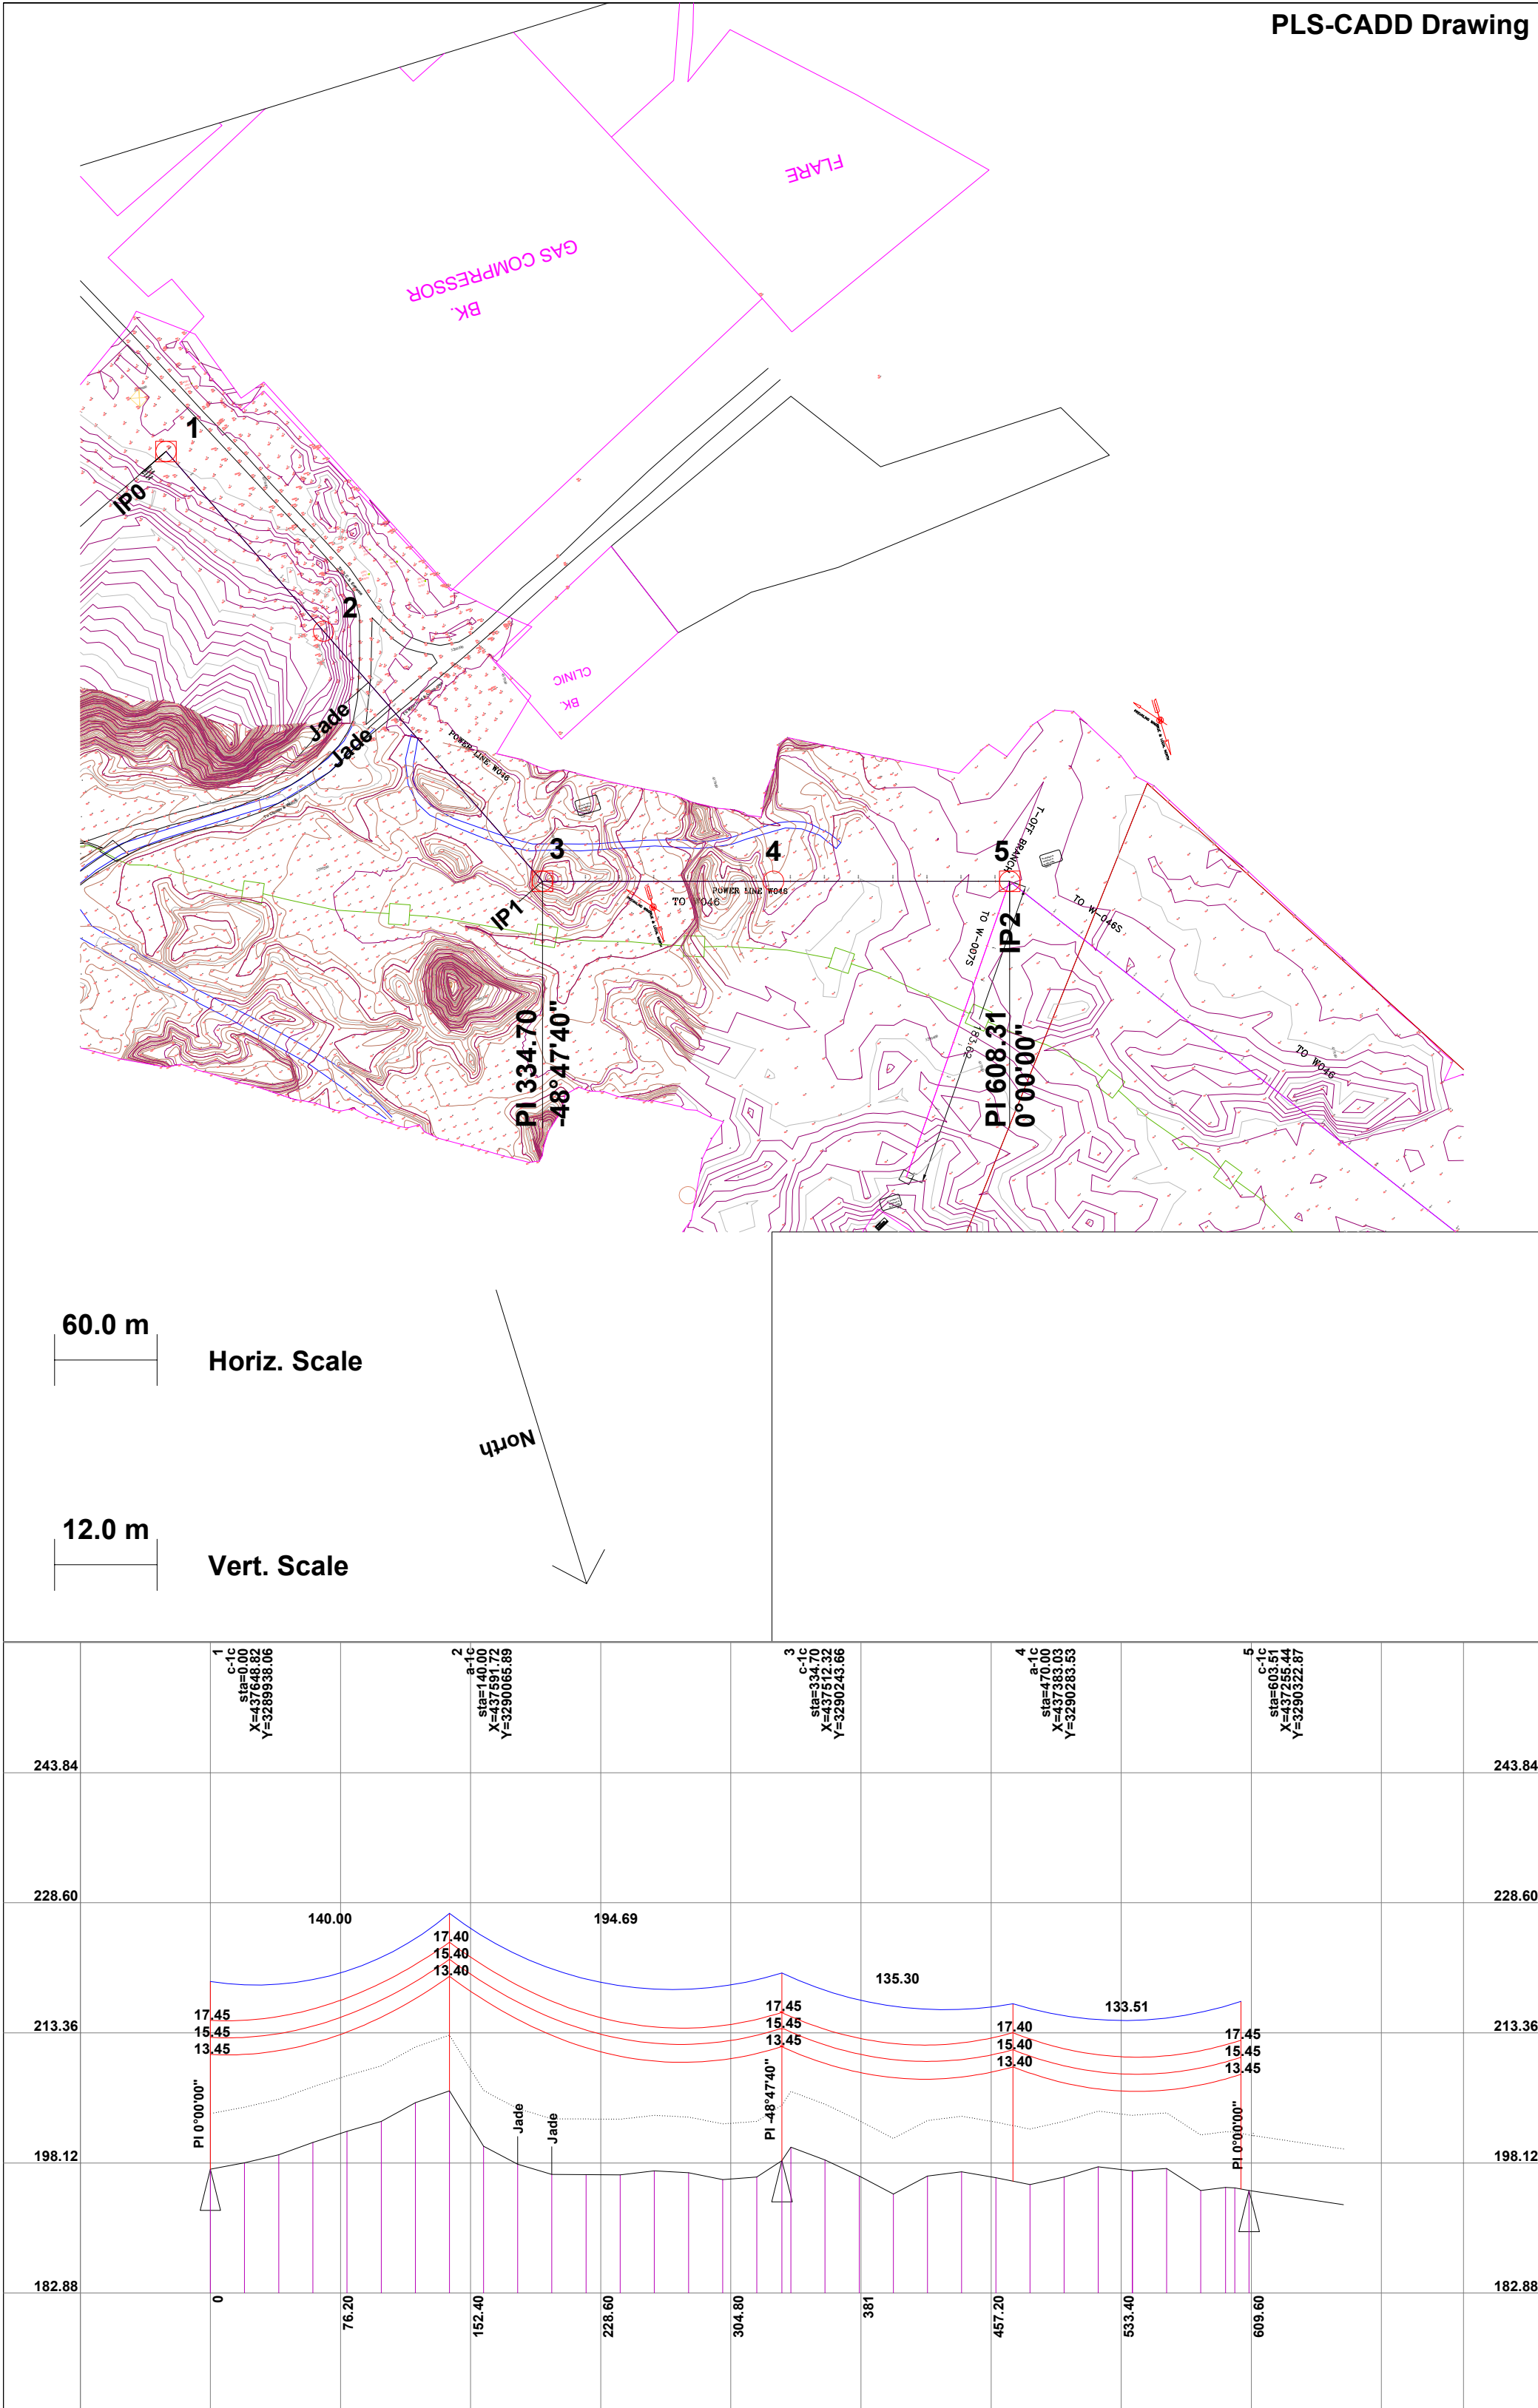

Crossing List						Coordinate of Bench Marks (UTM)				COORDINATES OF INTERSECTION POINTS (UTM)								
Item	Description	Start (KM)	End (KM)	Reference Sheet	Note	Points	Northing (m)	Easting (m)	Elevation (m)	No.	Northing (m)	Easting (m)	KILOMETER	Northing (m)	Easting (m)	KILOMETER	Northing (m)	Easting (m)
										IP0	Y=3289938.06	X=437648.82						
										IP1	Y=3290243.66	X=437512.32						
										IP2	Y=3290322.87	X=437255.44						
1																		
2																		
3																		
4																		
5						Bill of Materials												
6																		
7																		

NOTES

1- ALL COORDINATES AND ELEVATIONS ARE IN METER.
2- ALL DRAWINGS SHALL BE CHECKED BY CONTRACTOR WITH RELATIVE DRAWINGS BEFORE CONSTRUCTION.
3- GEODETIC PARAMETERS FOR COORDINATES ARE AS BELOW:
HORIZONTAL COORDINATE SYSTEM: WGS84/UTM ZONE 39
ELLIPSOID : WORLD GEOETIC SYSTEM 1984 (WGS84)
MAP PROJECTION: UNIVERSAL TRANSVERSE MERCATOR (UTM)
VERTICAL DATUM: MEAN SEA LEVEL

ABBREVIATIONS

N.G.L.=Natural Ground Level
AR=Asphalt Road
GR=Gravel Road

LEGEND

Existing GRAVEL ROAD

New GRAVEL ROAD

ASPHALT ROAD

STAIR

TRENCH

EMBANKMENT

BURNING PIT LINE

WATER LINE

BUILDING

CONCRETE AREA

SEPTIC

MANHOLE

POLE

HELIPAD

CHANNEL

RIVER

WATER COURSE

CONTOURS

SPOT HEIGHT

TRIG POINT

CULVERT

WELL LOCATION

WELL

SITE

CAMP SITE

Existing OIL Pipe Line

New OIL Pipe Line

GAS PIPE LINE (UG)

REFERENCE DRAWING

Calculation Note For 11 KV Over Head Line Sag and Tension
11KV Over Head Line Study Report

DRG. No.

BK-SSGRL-PEDCO-110-EL-CN-0011
BK-SSGRL-PEDCO-110-EL-RT-0004

KEY PLAN

***	*****	***	***	***	***
REV.	DESCRIPTION	BY	DATE	BY	DATE
D00	FEB.2023	IPC	H.SHAKIBA	M.FAKHARIAN	M.Mehrshad
REV.	DATE	P.O.I.S	PREP.	CHK.	APP.
PROJECT NAME: BINAK OILFIELD DEVELOPMENT/SUB-SURFACE WORK PACKAGES W007S WELLHEAD FACILITIES					
PROJECT NO.: 971020					
EPC CONTRACTOR:			EPD/EPC CONTRACTOR (GC):		
DRAWING TITLE: Over Head Line Plan and Profile - W007S					
SCALE	SIZE	DRAWING NO.		SHEET NO.	REV.
A.S.	A1	BK-W007S-PEDCO-110-SU-DW-0002		1 OF 1	D00

THE ORIGINAL AND ALL COPIES OF THIS DRAWING TOGETHER WITH THE COPYRIGHT THEREIN ARE THE SOLE PROPERTY OF N.I.S.O.C./ FIELDS

BINAK OILFIELD DEVELOPMENT SUB-SURFACE WORK PACKAGES W007S WELLHEAD FACILITIES

DATE

SCALE

DRAWING BY

CHECKED BY

PROJECT ENG.

NO CONSTRUCTION PERMITTED UNLESS DRAWING APPROVED

APPROVED FOR CONSTRUCTION

BY:

DATE:

BUDGET REF.	LOCATION	SIZE	CLASS	SERIAL NO.	SHEET	REVISION
053-073-9184	F	4	A	708072	1 OF 1	D00