


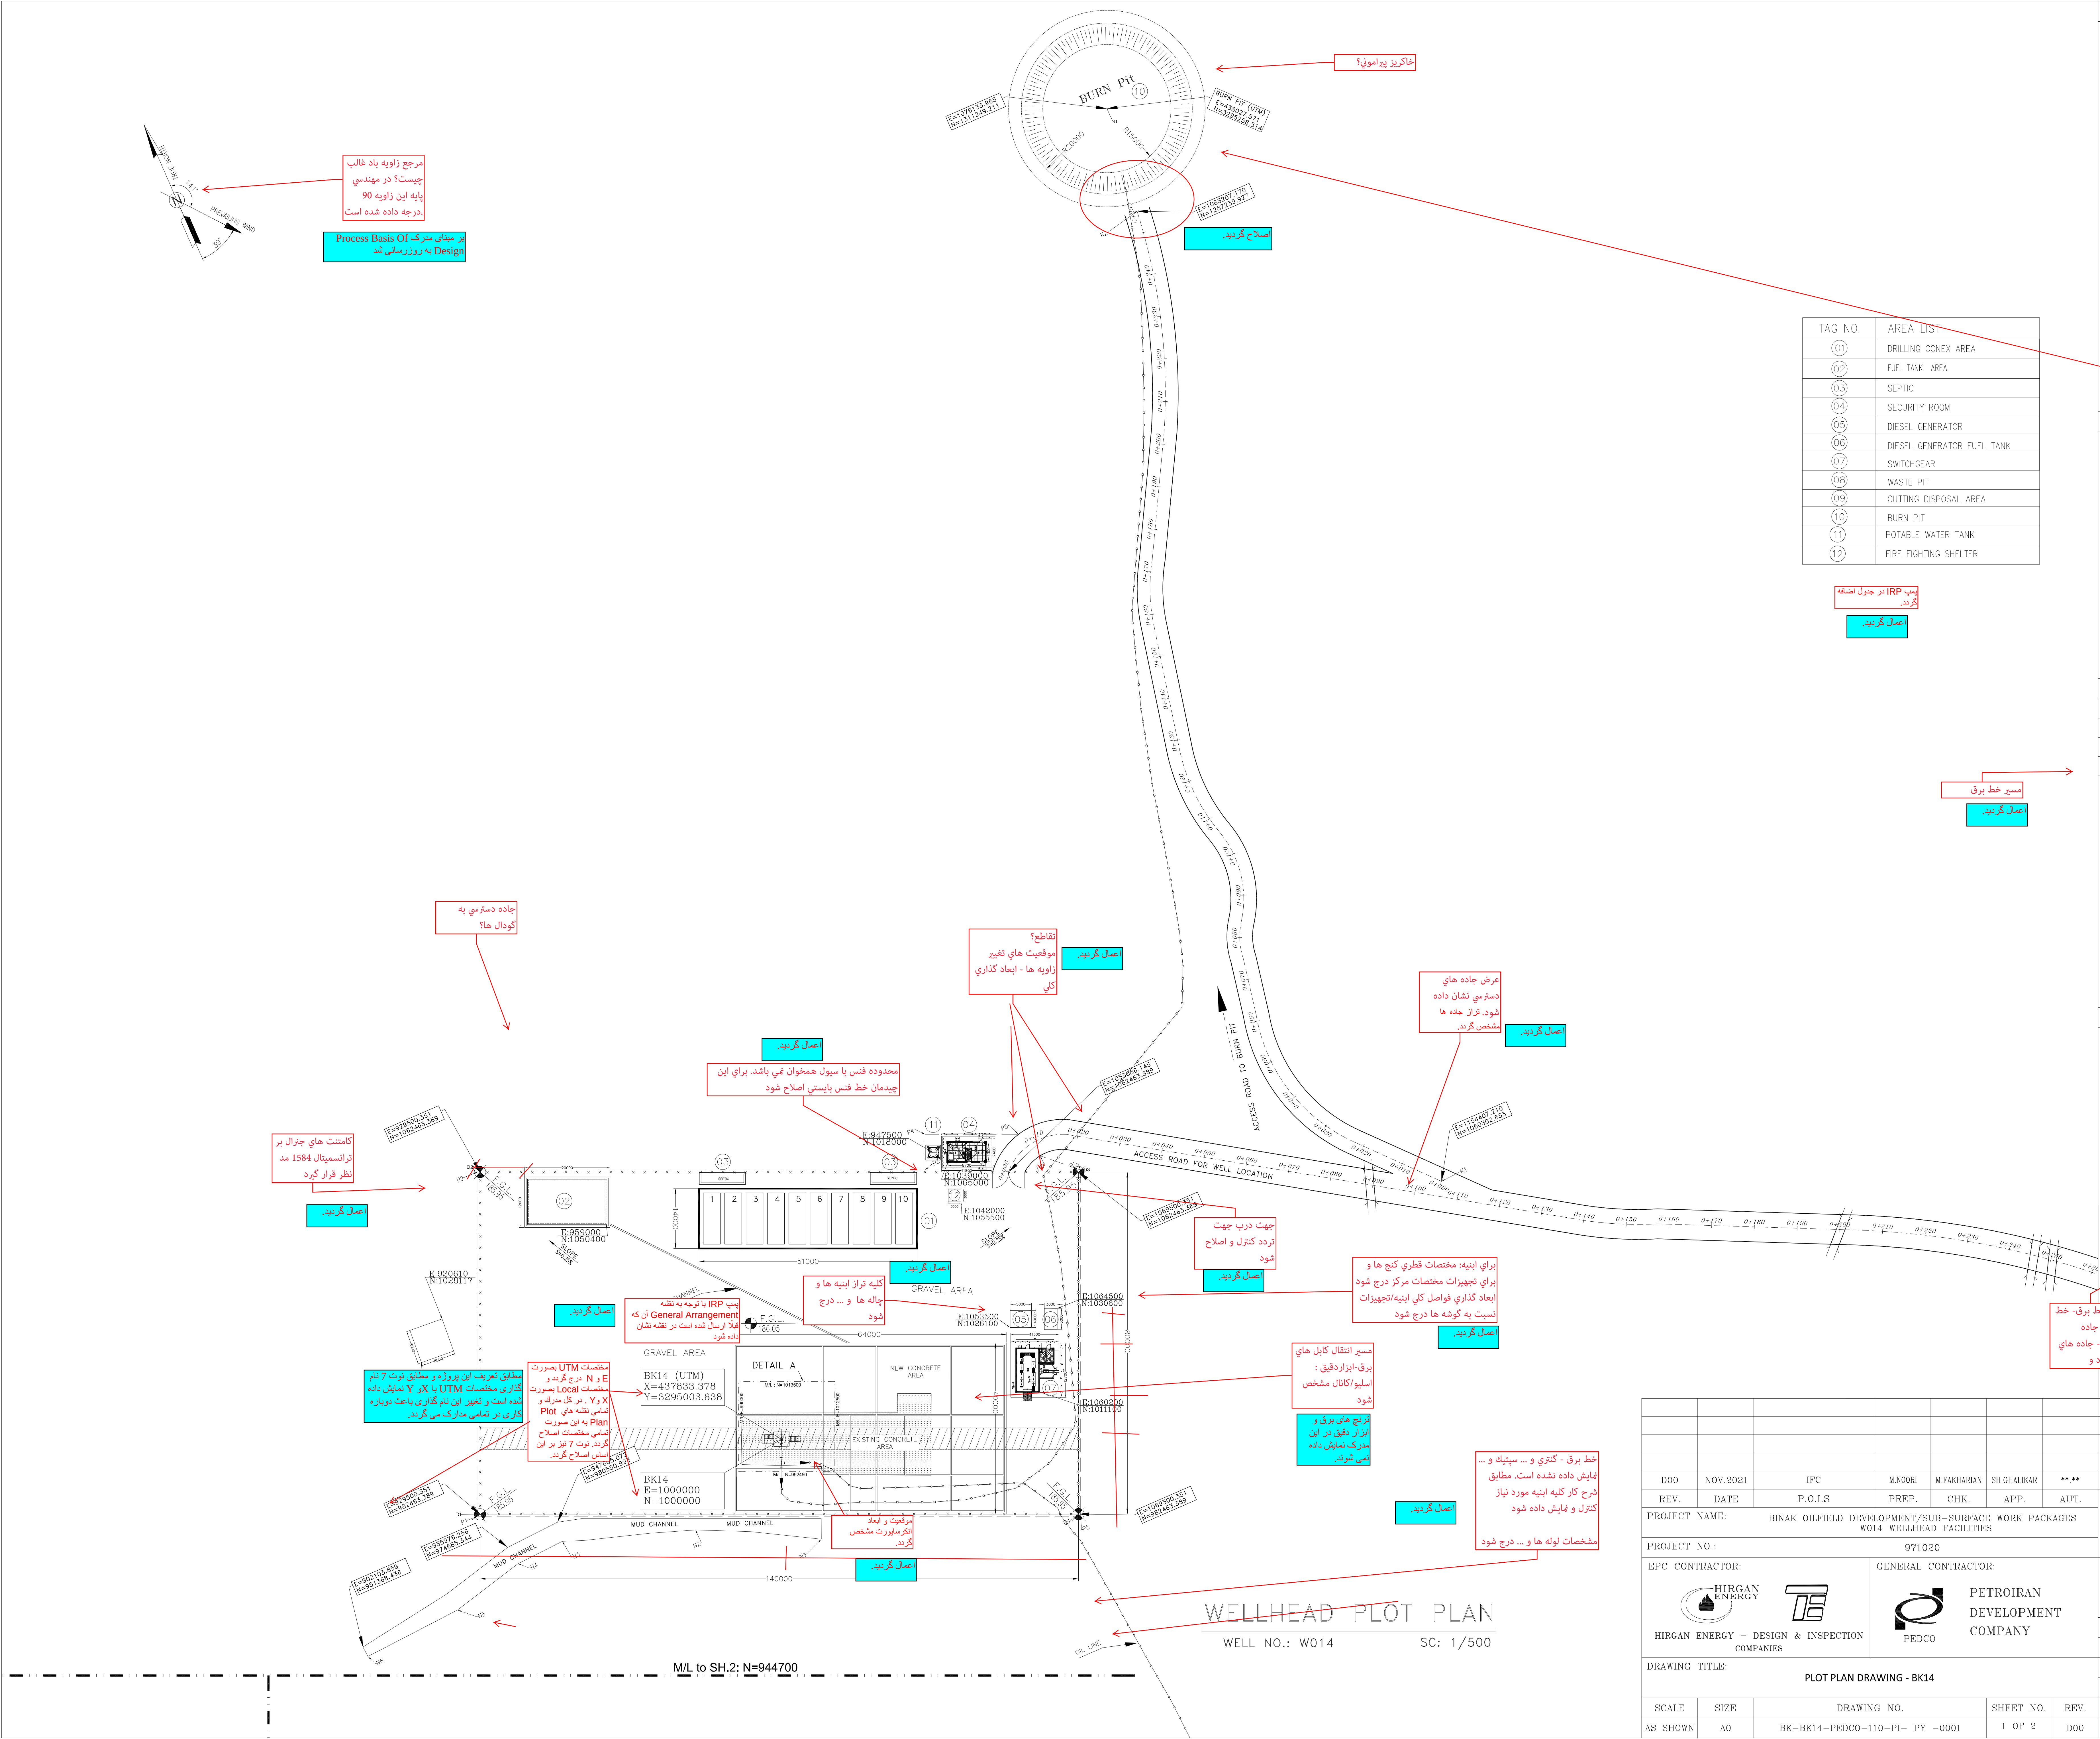

NOTES

1- ALL DIMENSIONS ARE IN MILLIMETERS, EXCEPT OTHERWISE NOTED.

2- ALL ELEVATIONS ARE IN METERS.

3- ALL COORDINATES OF THIS PLAN ARE LOCAL.

4- H.P.P. 100.00m CORRESPONDING TO 57.05 M.S.L.

5- SHOWED PIPING / PIPELINES AND RELEVANT SUPPORTS, ARE INDICATIVE.

6- DIMENSIONS OF W.H.C.P. AND RELEVANT SHELTER WILL BE FINALIZED.

7- REFERENCE COORDINATES E=1000.000 , N=1000.000 REFER TO X=437833.378 , Y=3295003.638 UTM.

8- FOR DETAIL OF BURN PIT & ACCESS ROAD SEE BK-W014-PEDCO-110-CV-PY-0002

LEGEND & ABBREVIATIONS

H.P.P.

HIGH POINT PAVING

W.H.C.P.

WELL HEAD CONTROL PANEL

FENCE

MATCH LINE

WELL LOCATION

SURFACE WATER TRENCH

GRATING

HELIPAD

ماشورها و اختصارها بصورت کامل معرفی و همخوان باشد

REFERENCE DRAWING

DRG. No.

GENERAL CIVIL LAYOUT - BK14

BK-BK14-PEDCO-110-CV-PY-0001

CIVIL AND STRUCTURAL DRAWINGS - BK14

BK-BK14-PEDCO-110-CV-DW-0001

ROUGH GRADING PLANS -BK14

BK-BK14-PEDCO-110-CV-PY-0003

مدارک زیر در جدول رفرنس اضافه گردد

Paving Plan

Platform Structure Drawing

Flowline Plan & Profile Drawing

مدارکی که در لیست مدارک پروژه موجود می باشد اضافه اصلاح گردید

KEY PLAN


BURN PIT

HELIPAD

SELLAR

THIS AREA

***	*****	***	*****	***	*****
REV.	DESCRIPTION	BY	DATE	BY	DATE
CHECKED		REV. APPR.			
اصل و کلیه نسخ این نقشه و حق اقتباس متعلق به شرکت ملی مناطق نفت خیز جنوب میباشد.					
THE ORIGINAL AND ALL COPIES OF THIS DRAWING TOGETHER WITH THE COPYRIGHT THEREIN ARE THE SOLE PROPERTY OF N.I.S.O.C./ FIELDS					
BINAK OILFIELD DEVELOPMENT SUB-SURFACE WORK PACKAGES W014 WELLHEAD FACILITIES					
DATE	SCALE	DRAWING BY	CHECKED BY	PROJECT ENG.	
NO CONSTRUCTION PERMITTED UNLESS DRAWING APPROVED					
APPROVED FOR CONSTRUCTION		BY:		DATE:	
SCALE	SIZE	DRAWING NO.	SHEET NO.	REV.	BUDGET REF.
AS SHOWN	A0	BK-BK14-PEDCO-110-P1- PY -0001	1 OF 2	D00	053-073-9184

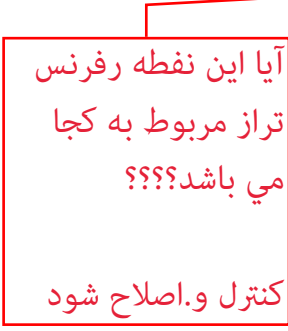

NOTES


- 1- ALL DIMENSIONS ARE IN MILLIMETERS, EXCEPT OTHERWISE NOTED.
- 2- ALL ELEVATIONS ARE IN METERS.
- 3- ALL COORDINATES OF THIS PLAN ARE LOCAL.
- 4- H.P. 100.00m CORRESPONDING TO 57.05 M.S.L.
- 5- SHOWED PIPING / PIPELINES AND RELEVANT SUPPORTS, ARE INDICATIVE.
- 6- DIMENSIONS OF W.H.C.P. AND RELEVANT SHELTER WILL BE FINALIZED.
- 7- REFERENCE COORDINATES E=1000.00m, N=1000.00m REFER TO X=437833.378 , Y=329503.638 UTM.
- 8- FOR DETAIL OF BURN PIT & ACCESS ROAD SEE BK-W014-PEDCO-1100-CV-PY-0002

LEGEND & ABBREVIATIONS

H.P.P.	HIGH POINT PAVING
W.H.C.P.	WELL HEAD CONTROL PANEL
	FENCE
	MATCH LINE
	WELL LOCATION
	SURFACE WATER TRENCH
	GRATING
	HELIPAD

REFERENCE DRAWING	DRG. No.
GENERAL CIVIL LAYOUT - BK14	BK-BK14-PEDCO-110-CV-PY-0001
CIVIL AND STRUCTURAL DRAWINGS - BK14	BK-BK14-PEDCO-110-CV-DW-0001
ROUGH GRADING PLANS - BK14	BK-BK14-PEDCO-110-CV-PY-0003

WELL NO.: W014 SC: 1/500

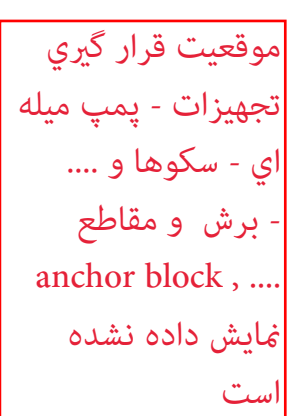

مختصات UTM بصورت
E و N درج گردد و
مختصات Local بصورت
X و Y ، در کل منترك و
نمائي نقشه هاي
Plot Plan به اين صورت
نمائي مختصات اصلاح
گردد. نوت 7 نيز بر اين
امسان اصلاح گردد.

BENCH MARK LIST			
NAME	Easting	Northing	Elevation
GPS1	437770.859	3295060.106	171.419
GPS2	437770.794	3295060.096	171.418

Key plan of the site showing the layout of the Burn Pit, Helgead, and Seilab. A line points to a specific area labeled "THIS AREA".

[illegible]