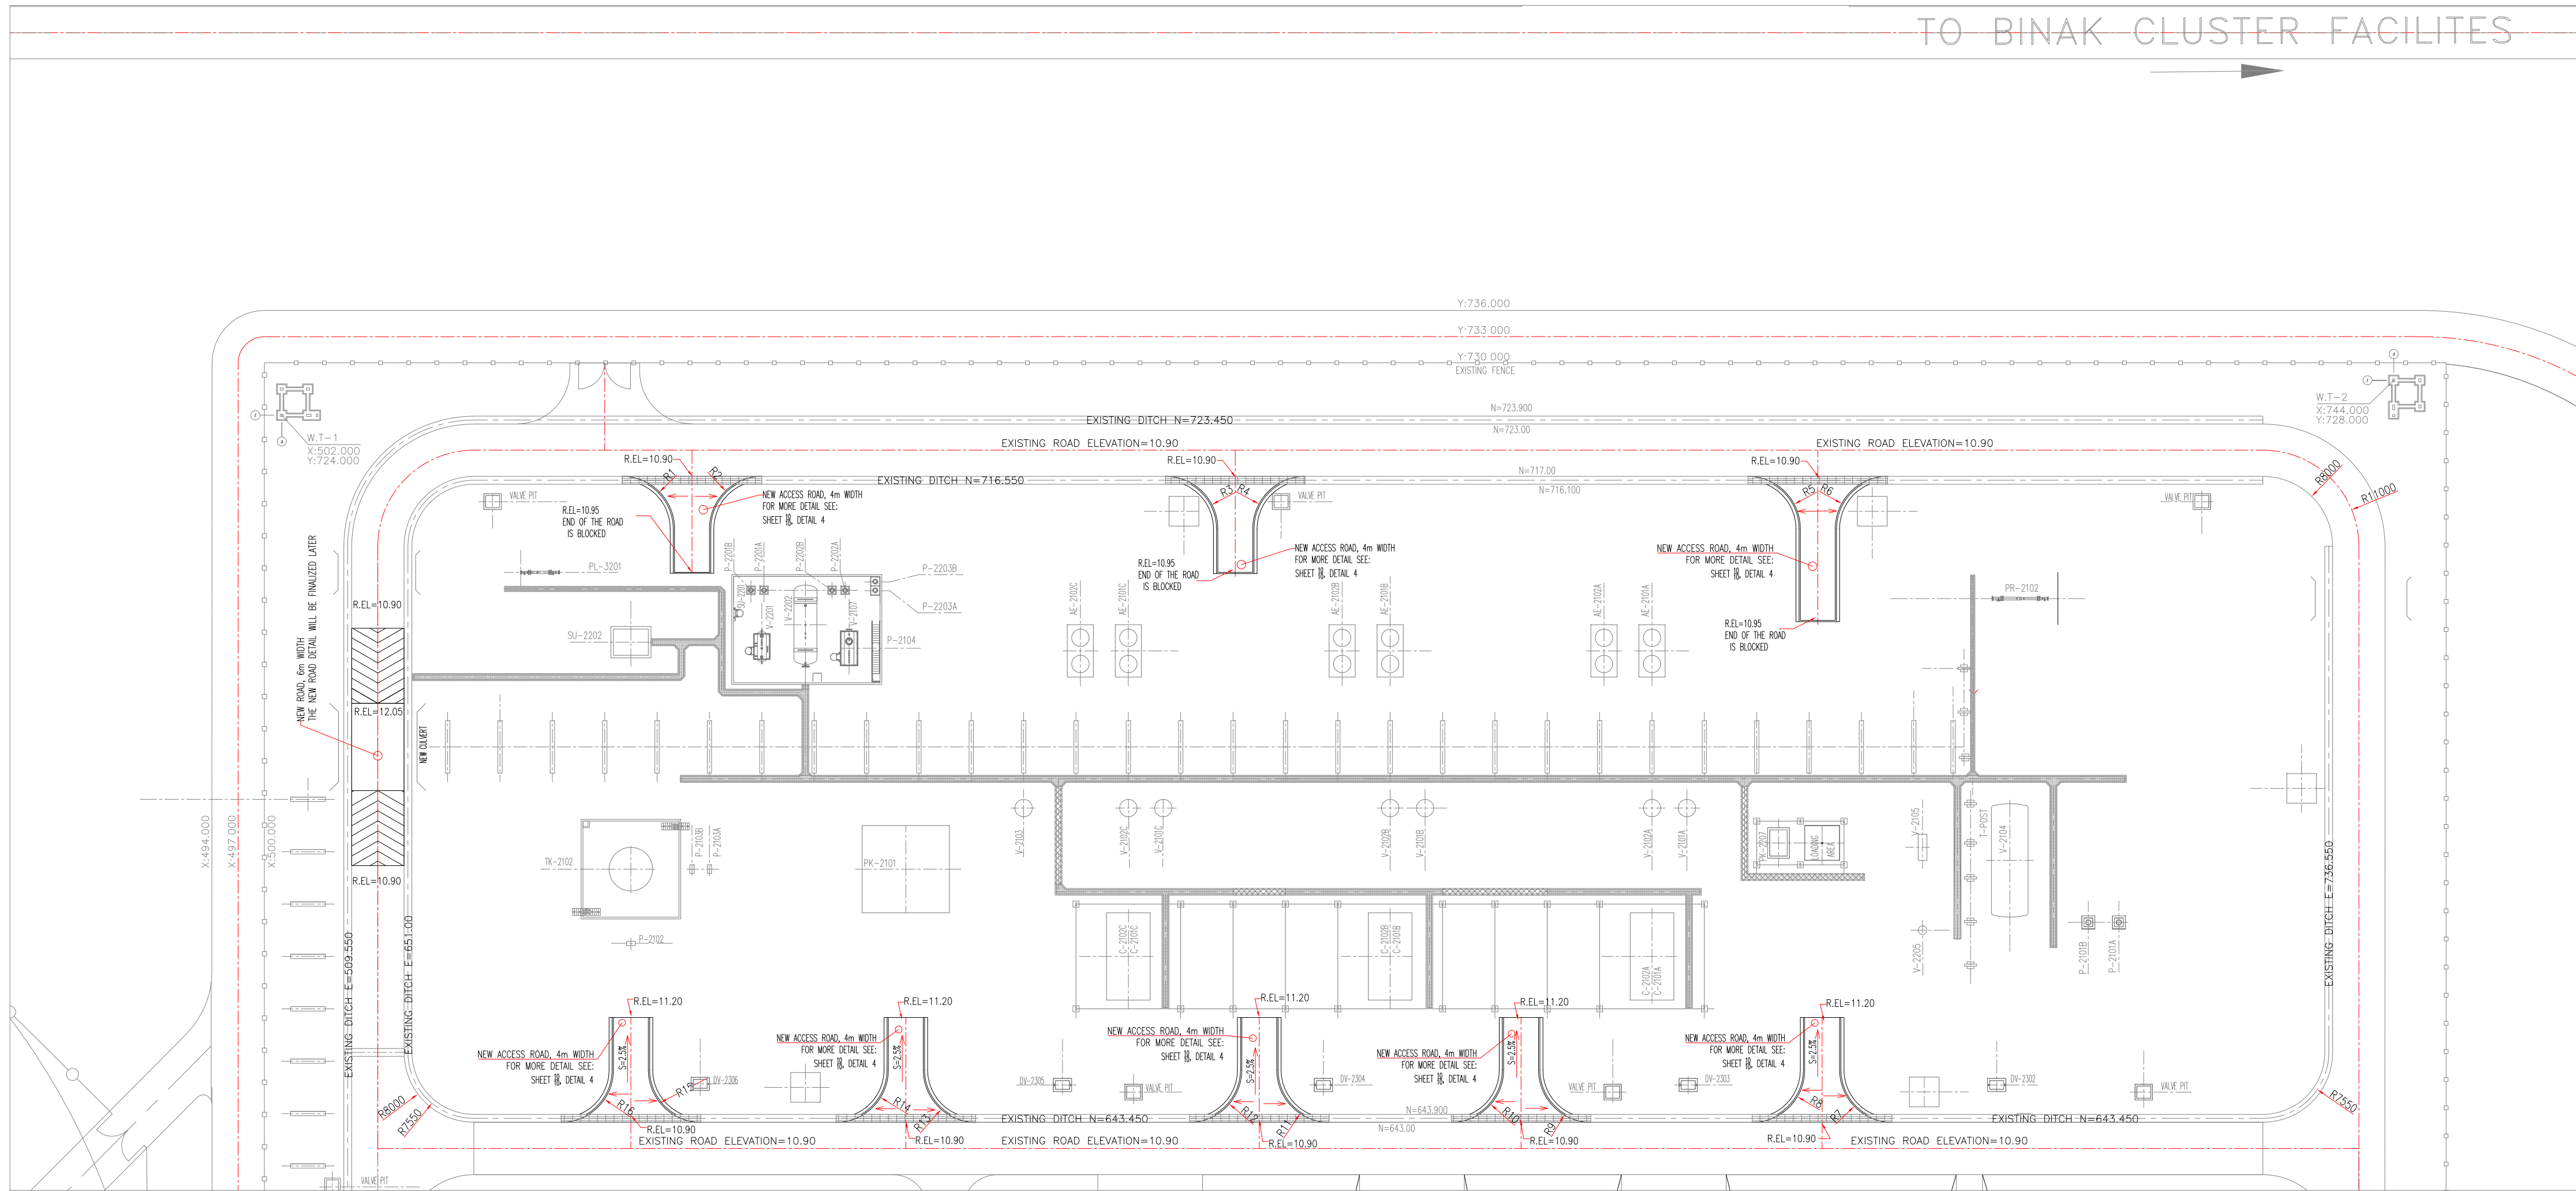


[illegible]

1. ALL COORDINATES AND ELEVATIONS ARE IN METERS.
2. ALL COORDINATES ARE IN LOCAL SYSTEM., WITH REFERENCE TO SITE LOCAL DATUM POINT.


	LOCAL	UTM
	X=500.00	E=437384.709
A	Y=500.00	N=3289737.469
	X=485.337	E=437245.830
B1	Y=788.941	N=3289991.269
	Z=12.170	ELEV.=12.17
	X=798.452	E=437704.660
B2	Y=382.283	N=3289761.280
	Z=13.410	ELEV.=13.41
3. ALL ELEVATION REFERENCES IS MEAN SEA LEVEL.
4. ALL DIMENSIONS ARE IN MILLIMETERS UNLESS STATED OTHERWISE.
5. PAVING THICKNESS IN ALL HEAVY DUTY PAVING AREA IS 250mm.


LEGEND

	HEAVY CONCRETE PAVING 20 mm THK.		SLOPE DIRECTION CHANGING LIMIT
	GRAVEL PAVING		CONCRETE PAVING LIMIT
	MEDIUM CONCRETE PAVING 150 mm THK.		GRATING
			CONCRETE SLAB
H.P.P	HIGH POINT OF PAVING		SLOPE DIRECTION
L.P.P	LOW POINT OF PAVING		RAMP
H.P.G	HIGH POINT OF GRAVEL		EXISTING FENCE
L.P.G	LOW POINT OF GRAVEL		NEW FENCE
R.E.L	ROAD ELEVATION		
F.G.	FINISHED GRADING ELEVATION		

REFERENCE DRAWING	DRG. No
SPECIFICATION FOR ROAD & PAVING	BK-GRNAL-PEDCO-000-CV-SP-0002
STANDARD DRAWING FOR ROADS	BK-GRNAL-PEDCO-000-CV-DW-0003
STANDARD DRAWING FOR PAVINGS	BK-GRNAL-PEDCO-000-CV-DW-0035
UNIT PLOT PLAN DRAWING	BK-GCS-PEDCO-120-PI-PY-0001
ROUGH GRADING PLAN & DETAILS	BK-GCS-PEDCO-120-CV-PY-0007
BINAK NEW COMPRESSOR GAS STATION PLOT PLAN (BASIC PACKAGE)	1560-BK-GCS-PI-DWG-0001
DIKE WALL FOUNDATION FOR LEAN GLYCOL STORAGE TANK (TK-2102)	BK-GCS-PEDCO-120-ST-DW-0033
FOUNDATIONS DRAWING FOR GLYCOL SUMP PIT (SU-2101)	BK-GCS-PEDCO-120-ST-DW-0035

KEY PLAN

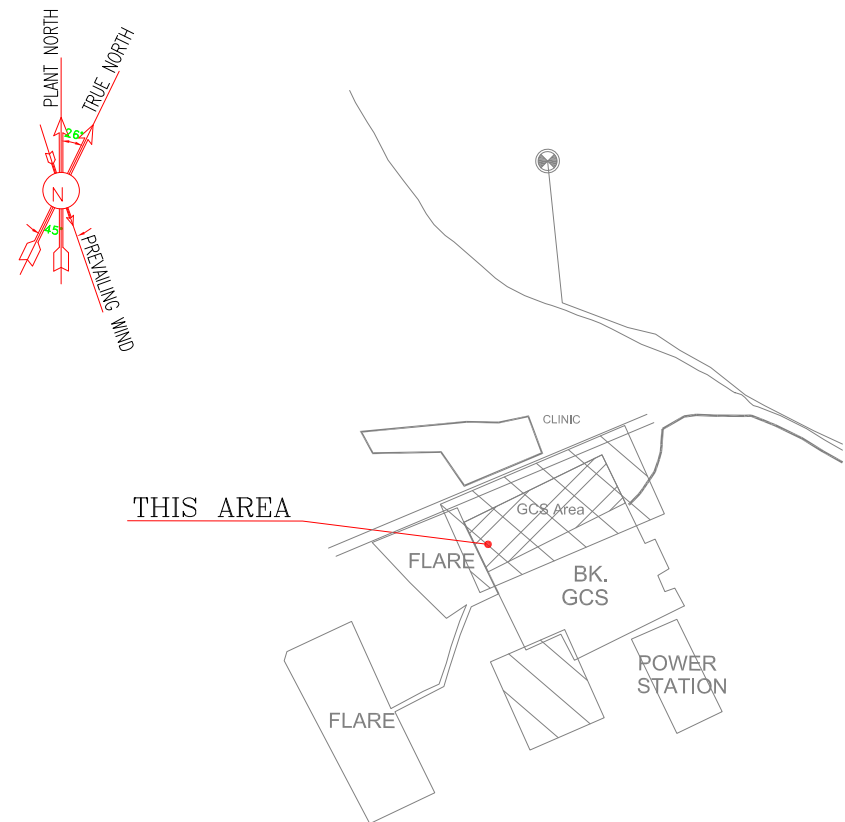

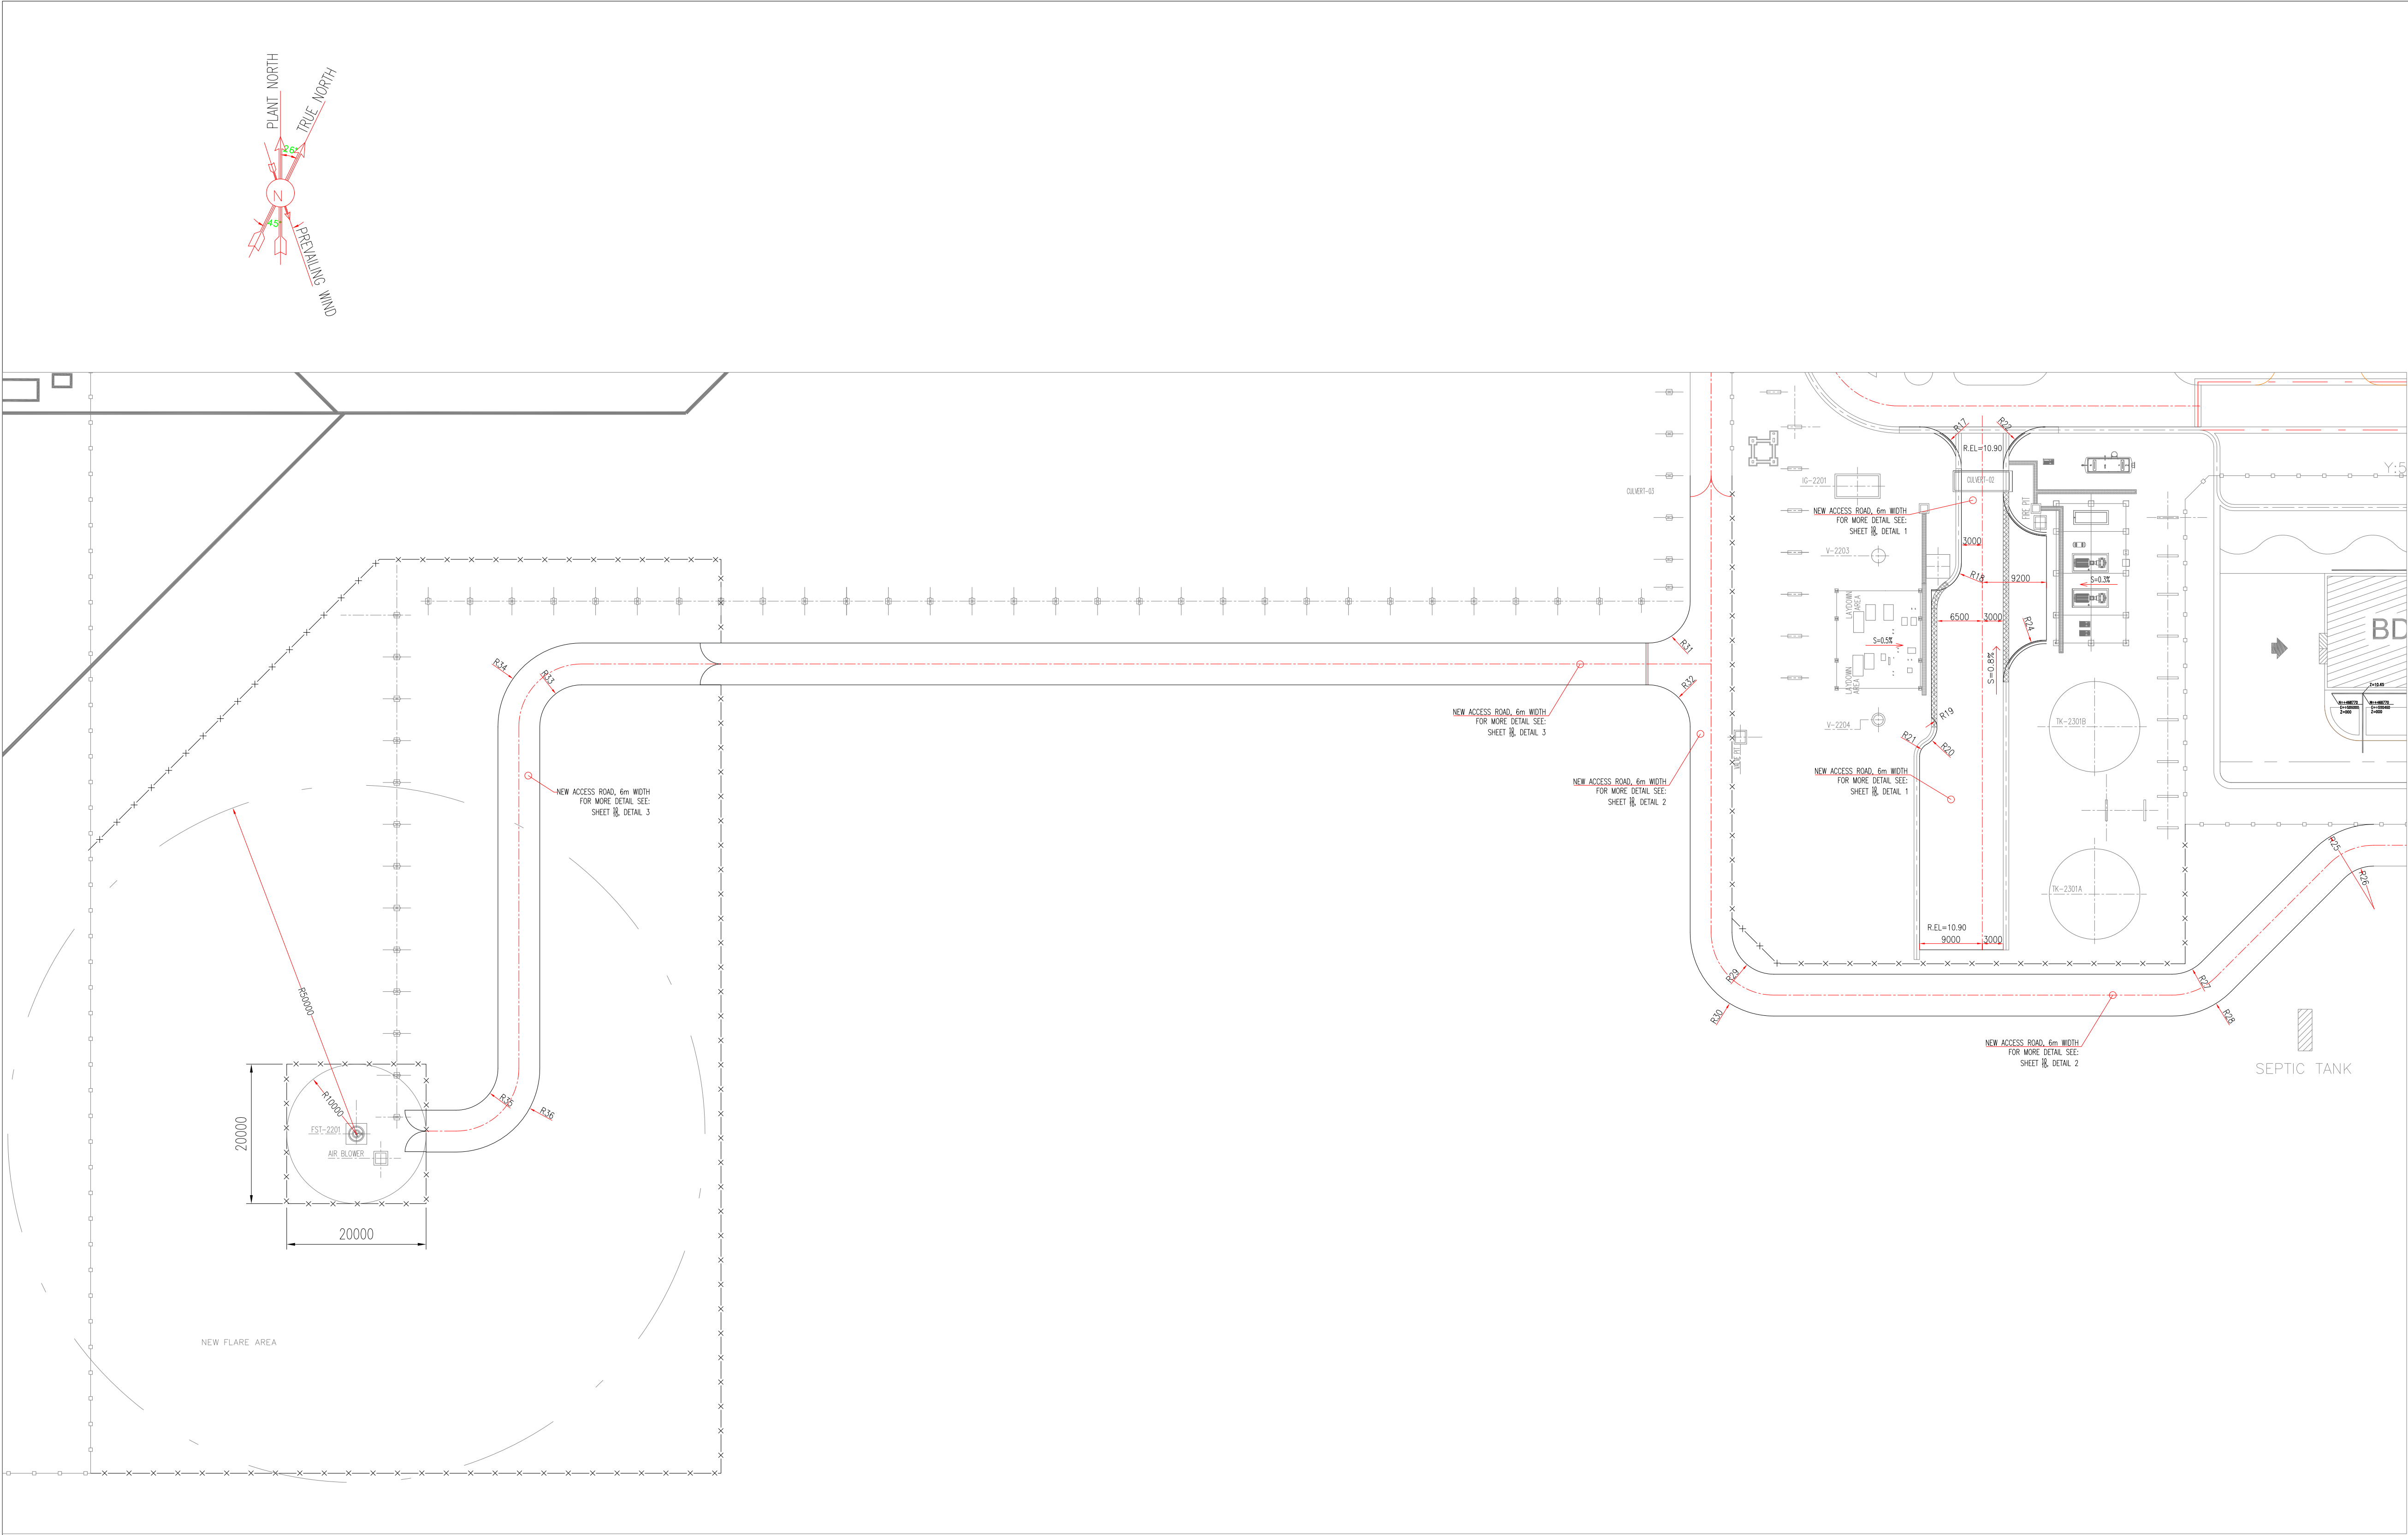

AREA NAME	NAME	START POINT		END POINT		CURVE R (m)	LENGTH (m)
		EASTING	NORTHING	EASTING	NORTHING		
GCS AREA (New GCS)	R17	526.90	507.00	532.90	501.00	6	9.4
	R18	532.900	487.500	528.600	483.500	4	6.60
	R19	528.60	465.33	529.40	464.05	1.5	1.6
	R20	526.90	459.73	527.95	461.50	2.8	3.1
	R21	527.95	461.50	526.90	459.73	2.8	2
	R22	544.90	507.00	538.90	501.00	6	9.4
	R23	538.90	498.00	544.90	492.00	6	9.42
	R24	544.90	486.00	538.90	480.00	6	9.42
	R25	592.04	450.00	583.56	446.49	12	9.42
	R26	592.04	444.01	587.80	442.25	6	4.7
	R27	567.33	430.26	563.10	428.50	6	4.7
	R28	571.57	426.02	563.08	422.50	12	9.42
	R29	506.00	428.50	500.00	434.50	6	9.42
	R30	506.00	422.50	494.00	434.50	12	18.85
	R31	494.00	482.00	488.00	478.00	6	9.42
	R32	494.00	464.00	488.00	470.00	6	9.42
	R33	335.00	470.00	329.00	464.00	6	9.42
	R34	335.00	476.00	323.00	464.00	12	18.85
	R35	323.00	415.00	317.00	409.00	6	9.42
	R36	323.00	415.00	317.00	409.00	6	9.42


D02 TOTALLY REVISED

D02	MAY.2023	IFA	M.ASHARNEJAD	M.PAKHARIAN	A.M.MOHSSENI	***	***	*****	**	*****	**	*****	**	*****	
D01	DEC.2022	IFC	M.ASHARNEJAD	M.PAKHARIAN	M.MEHRSHAD	**	REV.	DESCRIPTION	BY	DATE	BY	DATE	BY	DATE	
D00	JUL.2022	IFC	M.ASHARNEJAD	M.PAKHARIAN	SH.GHALIKAR	**									
REV.	DATE	P.O.I.S	PREP.	CHK.	APP.	AUT.	اصل و کلیه نسخ این نقشه و حق اقتباس متعلق به شرکت ملی مناطق نفت خیز جنوب میباشد.								
PROJECT NAME:			BINAK OILFIELD DEVELOPMENT GENERAL					THE ORIGINAL AND ALL COPIES OF THIS DRAWING TOGETHER WITH THE COPYRIGHT THEREIN ARE THE SOLE PROPERTY OF N.I.S.O.C./ FIELDS							
PROJECT NO.:			971020												
EPC CONTRACTOR:			EPD/EPC CONTRACTOR (GC):				BINAK OILFIELD DEVELOPMENT GENERAL								
 HIRGAN ENERGY – DESIGN & INSPECTION COMPANIES			 PEDCO			PETROIRAN DEVELOPMENT COMPANY									
									DATE	SCALE	DRAWING BY	CHECKED BY	PROJECT ENG.		
DRAWING TITLE:							NO CONSTRUCTION PERMITTED UNLESS DRAWING APPROVED								
ROAD, PAVING AND PLANT FINISH GRADING LAYOUT & SECTIONS							APPROVED FOR CONSTRUCTION BY: DATE:								
SCALE	SIZE	DRAWING NO.			SHEET NO.	REV.	BUDGET REF.	LOCATION	SIZE	CLASS	SERIAL NO.	SHEET	REVISION		
1/500	A1	BK-GCS-PEDCO-120-CV-PY-0005			02 OF 10	D02	053-073-9184	F	4	S	709112	2	D02		


- NOTES
- ALL COORDINATES AND ELEVATIONS ARE IN METERS.
 - ALL COORDINATES ARE IN LOCAL SYSTEM., WITH REFERENCE TO SITE LOCAL DATUM POINT.


LOCAL	UTM
X=500.00	E=437384.709
A Y=500.00	N=3289737.469
X=485.337	E=437245.830
B1 Y=788.941	N=3289991.269
Z=12.170	ELEV.=12.17
X=798.452	E=437704.660
B2 Y=382.283	N=3289761.280
Z=13.410	ELEV.=13.41
 - ALL ELEVATION REFERENCES IS MEAN SEA LEVEL.
 - ALL DIMENSIONS ARE IN MILLIMETERS UNLESS STATED OTHERWISE.

LEGEND

 	HEAVY CONCRETE PAVING 20 mm THK.		SLOPE DIRECTION CHANGING LIMIT
	GRAVEL PAVING		CONCRETE PAVING LIMIT
	MEDIUM CONCRETE PAVING 150 mm THK.		GRATING
H.P.P	HIGH POINT OF PAVING		CONCRETE SLAB
L.P.P	LOW POINT OF PAVING		SLOPE DIRECTION
H.P.G	HIGH POINT OF GRAVEL		RAMP
L.P.G	LOW POINT OF GRAVEL		EXISTING FENCE
R.E.L	ROAD ELEVATION		NEW FENCE
F.G..	FINISHED GRADING ELEVATION		

REFERENCE DRAWING	DRG. No.
SPECIFICATION FOR ROAD & PAVING	BK-GNRL-PEDCO-000-CV-SP-0002
STANDARD DRAWING FOR ROADS	BK-GNRL-PEDCO-000-CV-DW-0003
STANDARD DRAWING FOR PAVINGS	BK-GNRL-PEDCO-000-CV-DW-0035
UNIT PLOT PLAN DRAWING	BK-GCS-PEDCO-120-PI-PY-0001
ROUGH GRADING PLAN & DETAILS	BK-GCS-PEDCO-120-CV-PY-0007
BINAK NEW COMPRESSOR GAS STATION PLOT PLAN (BASIC PACKAGE)	1560-BK-NCS-PI-DWG-0001
DIBE WALL DRAWING FOR LEAN GLYCOL STORAGE TANK (TK-2102)	BK-GCS-PEDCO-120-ST-DW-0033
FOUNDATION DRAWING FOR GLYCOL SUMP PIT (SU-2101)	BK-GCS-PEDCO-120-ST-DW-0035

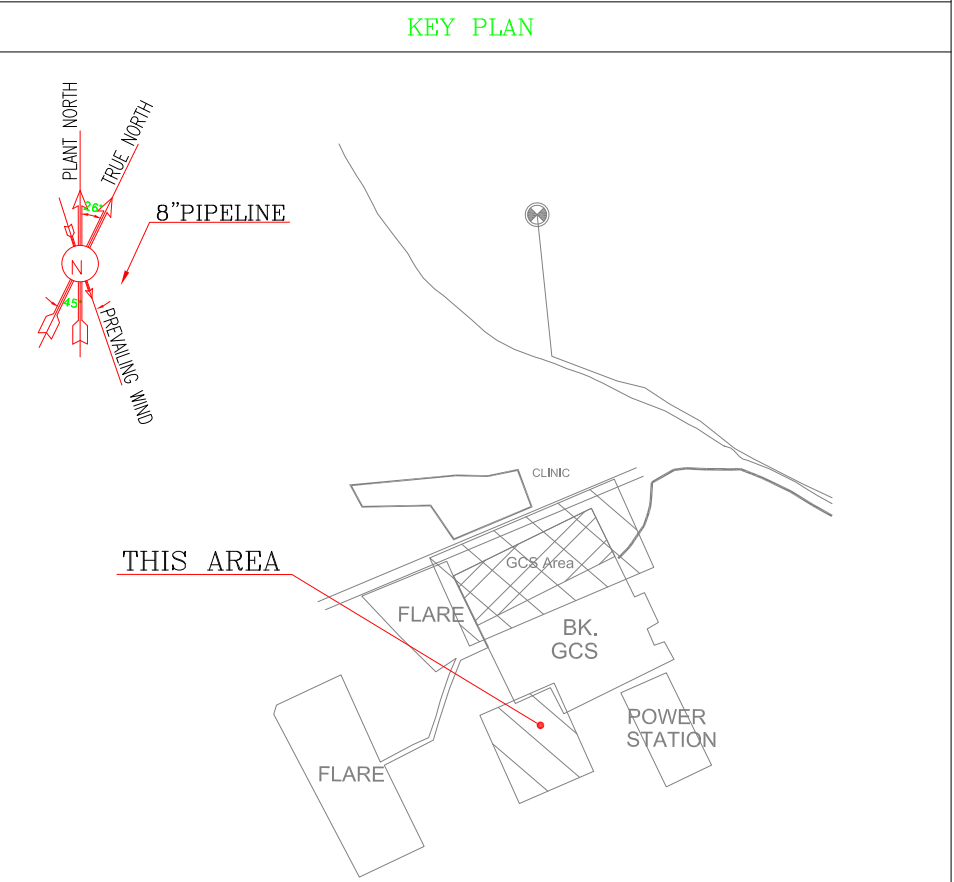

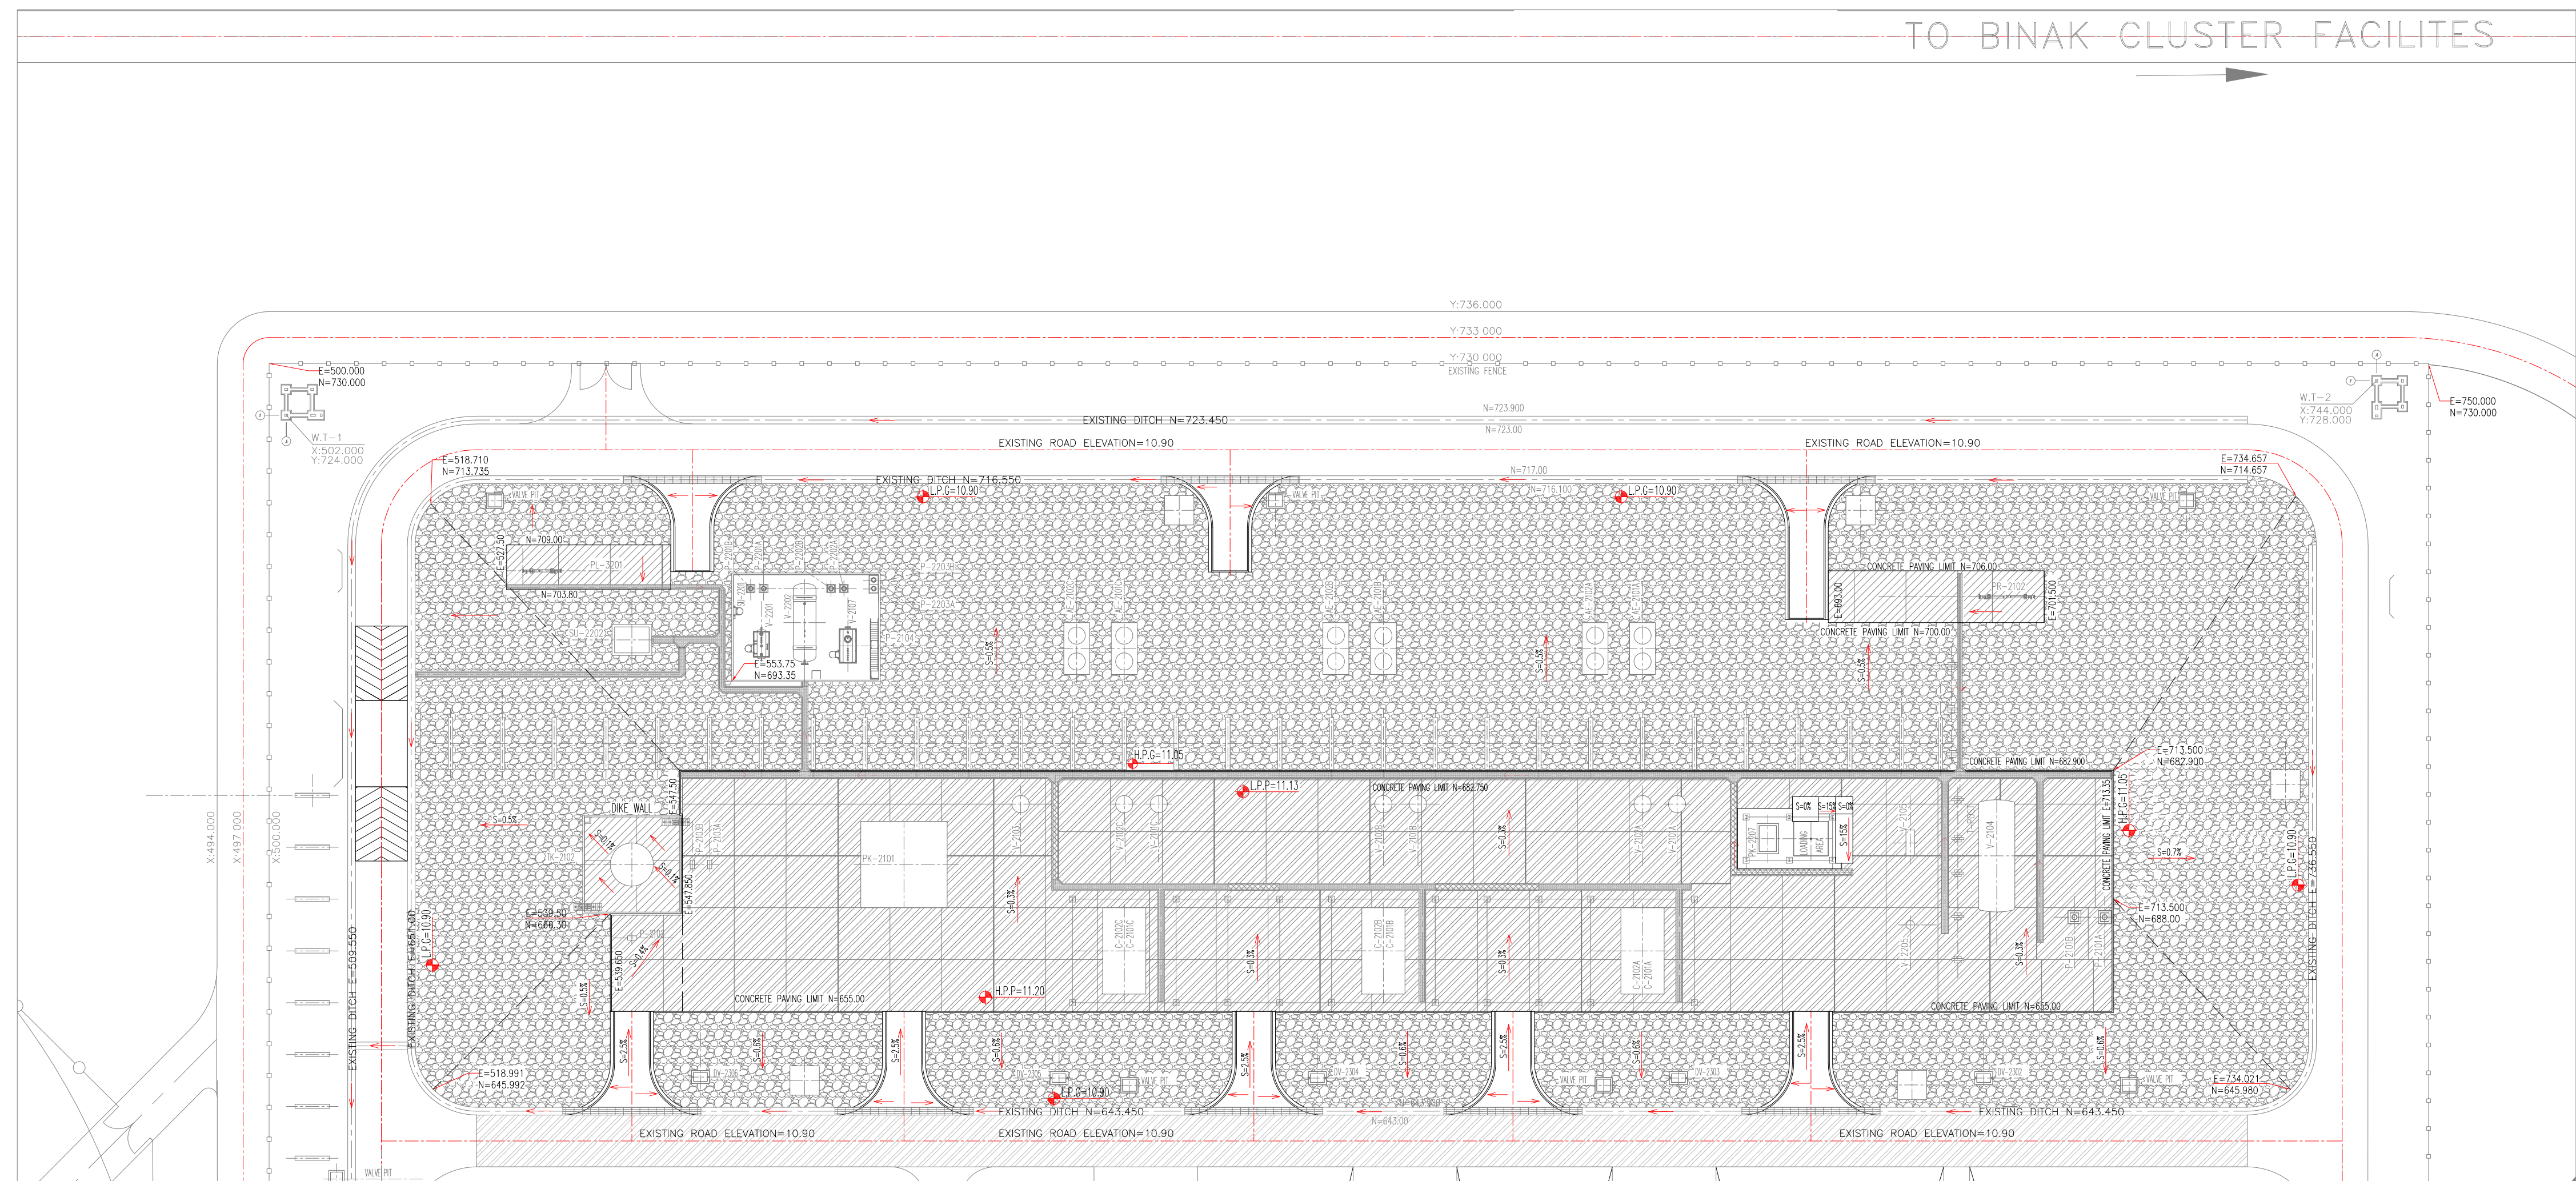

3. ALL ELEVATION REFERENCES IS MEAN SEA LEVEL.

4. ALL DIMENSIONS ARE IN MILLIMETERS UNLESS STATED OTHERWISE.

	HEAVY CONCRETE PAVING 20 mm THK.		CONCRETE PAVING LIMIT
	GRAVEL PAVING		GRATING
	MEDIUM CONCRETE PAVING 150 mm THK.		CONCRETE SLAB
	EXPANSION JOINT		SLOPE DIRECTION
	CONTRACTION JOINT		RAMP
			EXISTING FENCE
			NEW FENCE
	SLOPE DIRECTION CHANGING LIMIT		
H.P.P.	HIGH POINT OF PAVING		
L.P.P.	LOW POINT OF PAVING		
H.P.G.	HIGH POINT OF GRAVEL		
L.P.G.	LOW POINT OF GRAVEL		
R.E.L.	ROAD ELEVATION		
F.G.	FINISHED GRADING ELEVATION		

REFERENCE DRAWING	DRG. No.
SPECIFICATION FOR ROAD & PAVING	BK-GNRL-PEDCO-000-CV-SP-00
STANDARD DRAWING FOR ROADS	BK-GNRL-PEDCO-000-CV-DW-00
STANDARD DRAWING FOR PAVINGS	BK-GNRL-PEDCO-000-CV-DW-00
UNIT PLOT PLAN DRAWING	BK-GCS-PEDCO-120-PI-PY-0001
ROUGH GRADING PLAN & DETAILS	BK-GCS-PEDCO-120-PI-PY-0007
BINAK NDM COMPRESSOR GAS STATION PLOT PLAN (BASIC PACKAGE)	1560-BK-NCS-PI-DWG-0001
DRIKE WALL FOUNDATION FOR LEAN GULCH STORAGE TANK (TK-002)	BK-GCS-PEDCO-120-ST-DW-0033
FOUNDATION DRAWING FOR GYLOL SUMP PIT (ST-2101)	BK-GCS-PEDCO-120-ST-DW-0035



[illegible]

اصل و کلیه نسخ این نقشه و حق اقتباس متعلق به شرکت ملی مناطق نفت خیز جنوب میباشد.

THE ORIGINAL AND ALL COPIES OF THIS DRAWING TOGETHER WITH
THE COPYRIGHT THEREIN ARE THE SOLE PROPERTY OF
N.I.S.O.C./ FIELDS



EPC CONTRACTOR:   HIRGAN ENERGY – DESIGN & INSPECTION COMPANIES		EPD/EPC CONTRACTOR (GC):  PETROIRAN DEVELOPMENT COMPANY PEDCO		BINAK OILFIELD DEVELOPMENT GENERAL									
				DATE		SCALE		DRAWING BY		CHECKED BY		PROJECT EN	
DRAWING TITLE: Road, Paving And Plant Finish Grading Layout & Sections				NO CONSTRUCTION PERMITTED UNLESS DRAWING APPROVED									
				APPROVED FOR CONSTRUCTION						BY:		DATE:	
SCALE	SIZE	DRAWING NO.		SHEET NO.	REV.	BUDGET REF.	LOCATION	SIZE	CLASS	SERIAL NO.	SHEET	REVISION	
1/500	A1	BK–GCS–PEDCO–120–CV–PY–0005		03 OF 10	D02	053–073–9184	F	4	S	709112	3	D02	

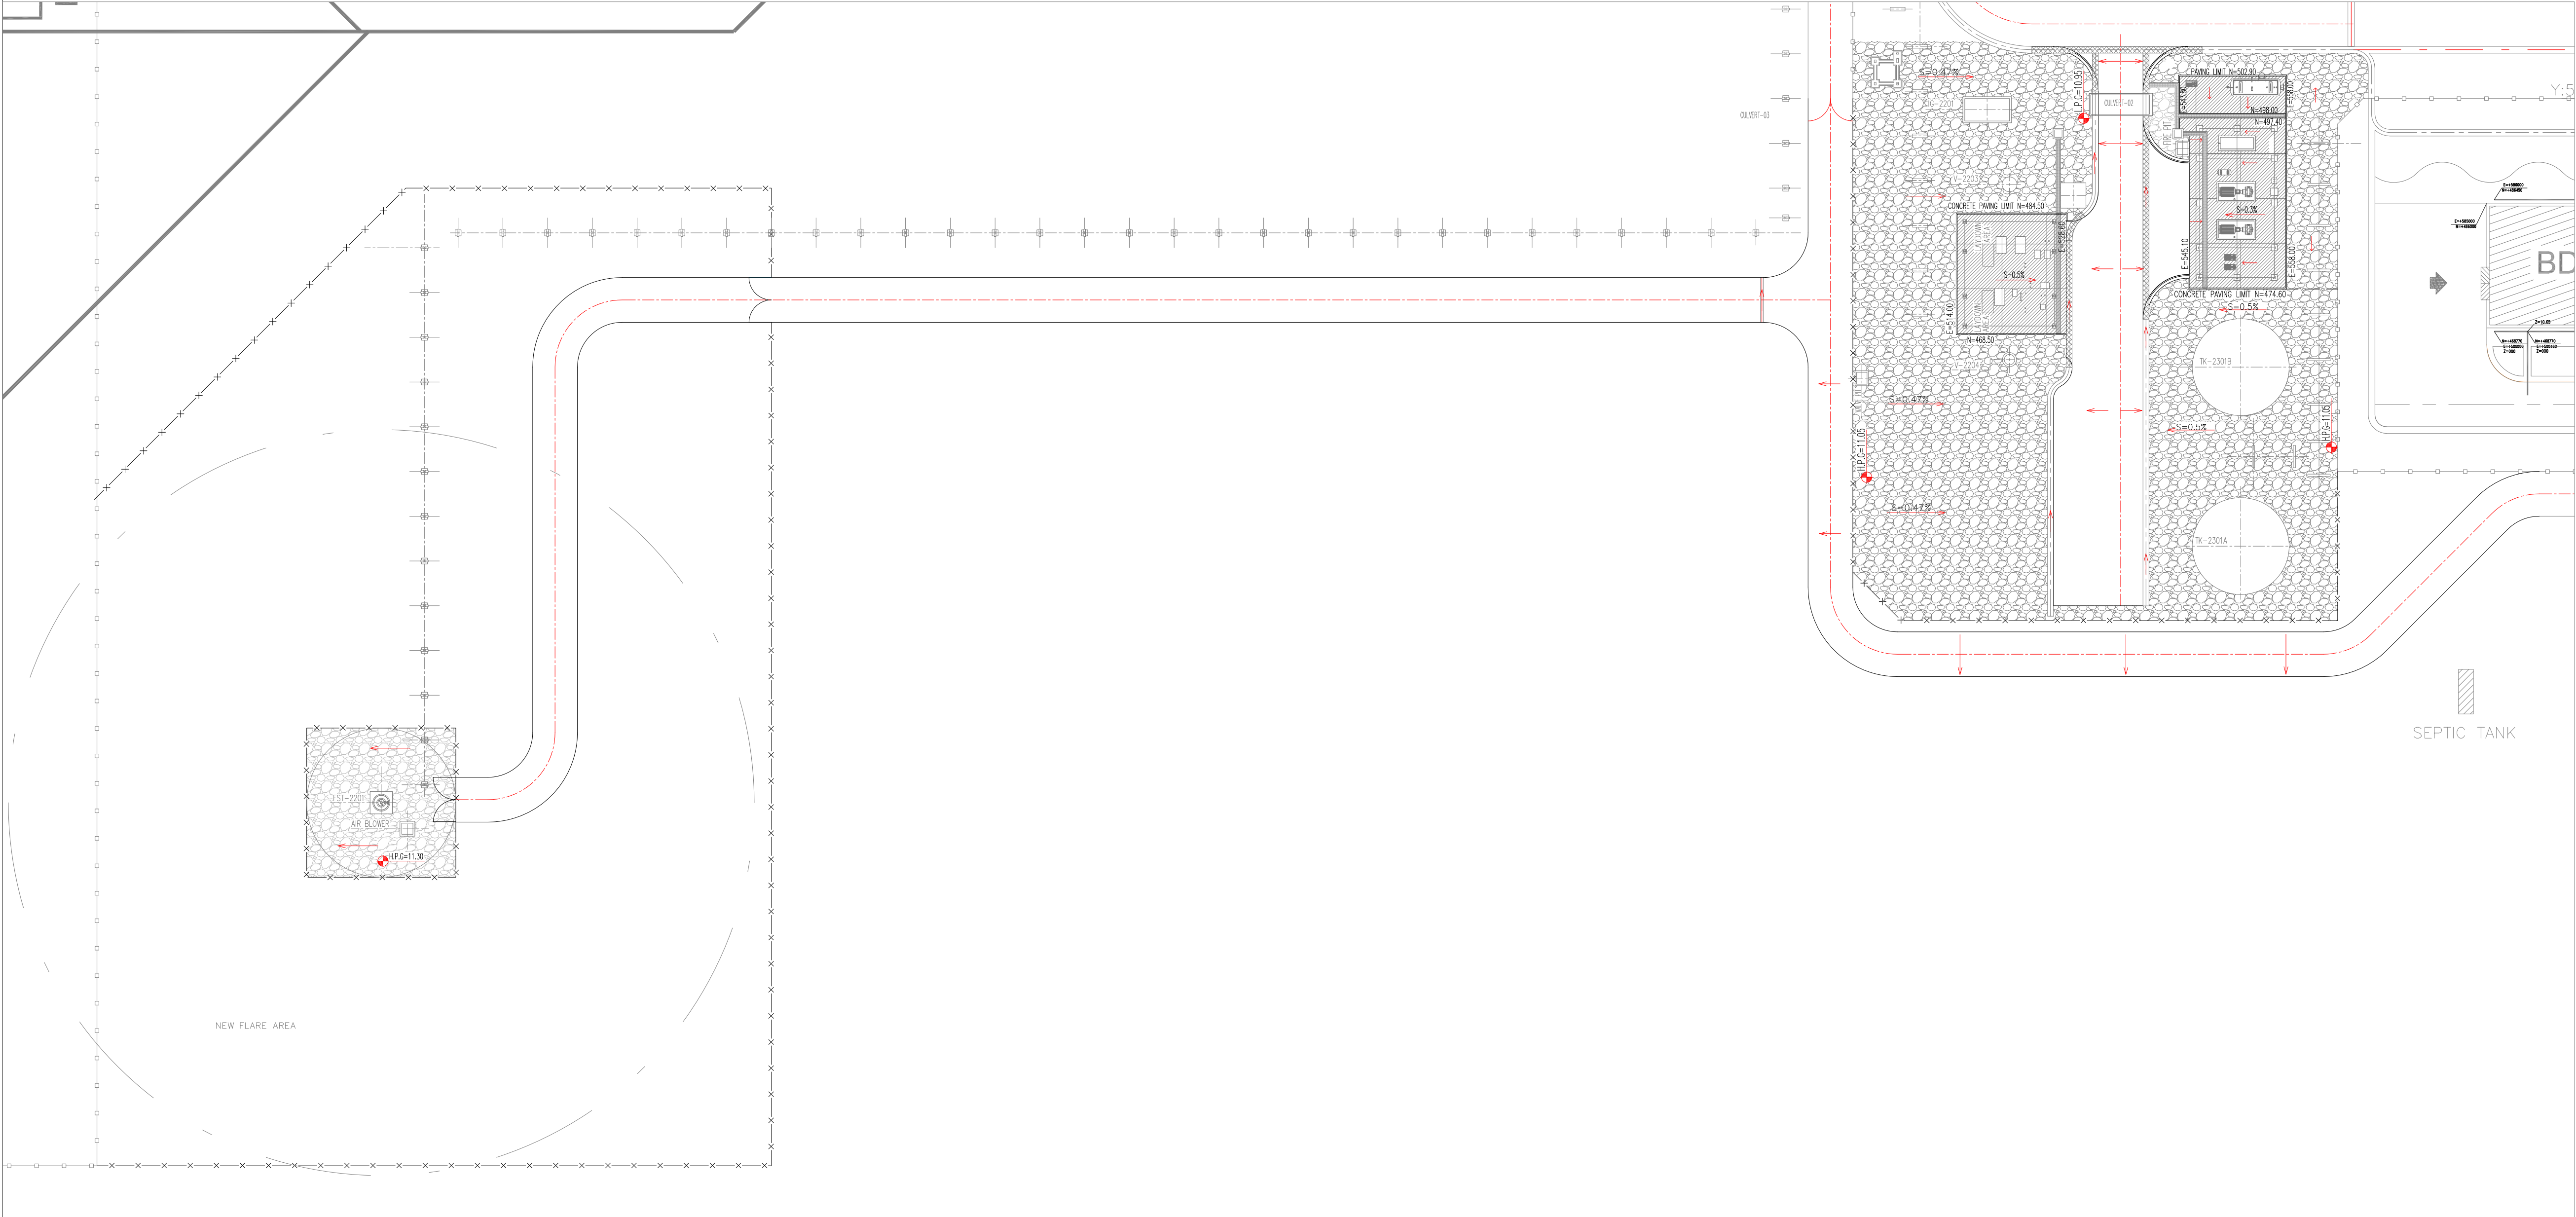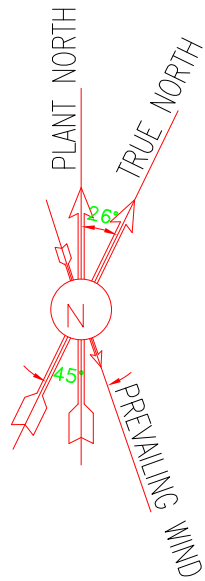

NOTES

- ALL COORDINATES AND ELEVATIONS ARE IN METERS.
- ALL COORDINATES ARE IN LOCAL SYSTEM., WITH REFERENCE TO SITE LOCAL DATUM POINT.


LOCAL	UTM
X=500.00	E=437384.709
A Y=500.00	N=3289737.469
X=485.337	E=437245.830
B1 Y=788.941	N=3289991.269
Z=12.170	ELEV.=12.17
X=798.452	E=437704.660
B2 Y=382.283	N=3289761.280
Z=13.410	ELEV.=13.41
- ALL ELEVATION REFERENCES IS MEAN SEA LEVEL.
- ALL DIMENSIONS ARE IN METERS UNLESS STATED OTHERWISE.

LEGEND

	HEAVY CONCRETE PAVING 20 mm THK.		CONCRETE PAVING LIMIT
	GRAVEL PAVING		GRATING
	MEDIUM CONCRETE PAVING 150 mm THK.		CONCRETE SLAB
	EXPANSION JOINT		SLOPE DIRECTION
	CONTRACTION JOINT		RAMP
	SLOPE DIRECTION CHANGING LIMIT		EXISTING FENCE
H.P.P	HIGH POINT OF PAVING		NEW FENCE
L.P.P	LOW POINT OF PAVING		
H.P.G	HIGH POINT OF GRAVEL		
L.P.G	LOW POINT OF GRAVEL		
R.E.L	ROAD ELEVATION		
F.G.	FINISHED GRADING ELEVATION		


REFERENCE DRAWING	DRG. No.
SPECIFICATION FOR ROAD & PAVING	BK-GNRL-PEDCO-000-CV-SP-0002
STANDARD DRAWING FOR ROADS	BK-GNRL-PEDCO-000-CV-DW-0003
STANDARD DRAWING FOR PAVINGS	BK-GNRL-PEDCO-000-CV-DW-0035
UNIT PLOT PLAN DRAWING	BK-GCS-PEDCO-120-PI-PY-0001
ROUGH GRADING PLAN & DETAILS	BK-GCS-PEDCO-120-CV-PY-0007
BINAK NEW COMPRESSOR GAS STATION PLOT PLAN (BASIC PACKAGE)	1560-BK-NCS-PI-DWG-0001
DIBE WALL DRAWING FOR LEAN GLYCOL STORAGE TANK (TK-2102)	BK-GCS-PEDCO-120-ST-DW-0033
FOUNDATION DRAWING FOR GLYCOL SUMP PIT (SU-2101)	BK-GCS-PEDCO-120-ST-DW-0035

KEY PLAN

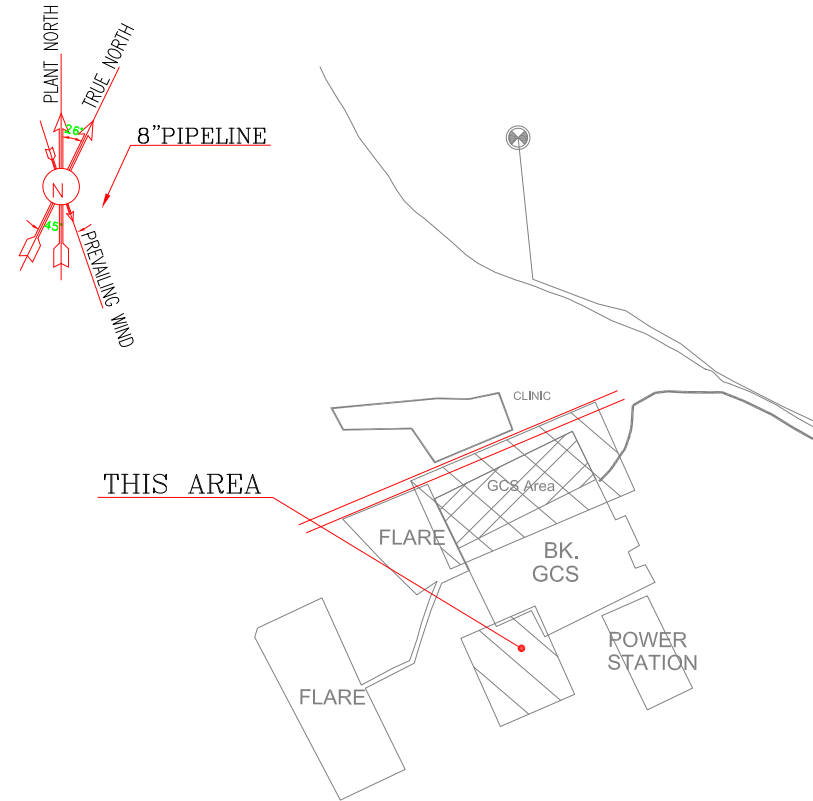

TOTALLY REVISED


	D02	MAY.2023	IFA	M.ASHARNEJAD	M.PAKHARIAN	A.M.MOHSSENI	***	***	*****	***	*****	***	*****	***	*****		
	D01	DEC.2022	IFC	M.ASHARNEJAD	M.PAKHARIAN	M.MEHRSHAD	***	REV.	DESCRIPTION	BY	DATE	BY	DATE				
	D00	JUL.2022	IFC	M.ASHARNEJAD	M.PAKHARIAN	SH.GHALIKAR	***					CHECKED		REV.	APPR.		
	REV.	DATE	P.O.I.S	PREP.	CHK.	APP.	AUT.	اصل و کلیه نسخ این نقشه و حق اقتباس متعلق به شرکت ملی مناطق نفت خیز جنوب می باشد.									
PROJECT NAME:				BINAK OILFIELD DEVELOPMENT GENERAL					THE ORIGINAL AND ALL COPIES OF THIS DRAWING TOGETHER WITH THE COPYRIGHT THEREIN ARE THE SOLE PROPERTY OF N.I.S.O.C./ FIELDS								
PROJECT NO.:				971020													
EPC CONTRACTOR:				EPD/EPC CONTRACTOR (GC):				BINAK OILFIELD DEVELOPMENT GENERAL									
 HIRGAN ENERGY – DESIGN & INSPECTION COMPANIES				 PETROIRAN DEVELOPMENT COMPANY PEDCO													
								DATE	SCALE	DRAWING BY	CHECKED BY	PROJECT ENG.					
DRAWING TITLE:								NO CONSTRUCTION PERMITTED UNLESS DRAWING APPROVED									
ROAD, PAVING AND PLANT FINISH GRADING LAYOUT & SECTIONS								APPROVED FOR CONSTRUCTION BY: DATE:									
SCALE	SIZE	DRAWING NO.				SHEET NO.	REV.	BUDGET REF.	LOCATION	SIZE	CLASS	SERIAL NO.	SHEET	REVISION			
1/500	A1	BK-GCS-PEDCO-120-CV-PY-0005				04 OF 10	D02	053-073-9184	F	4	S	709112	4	D02			

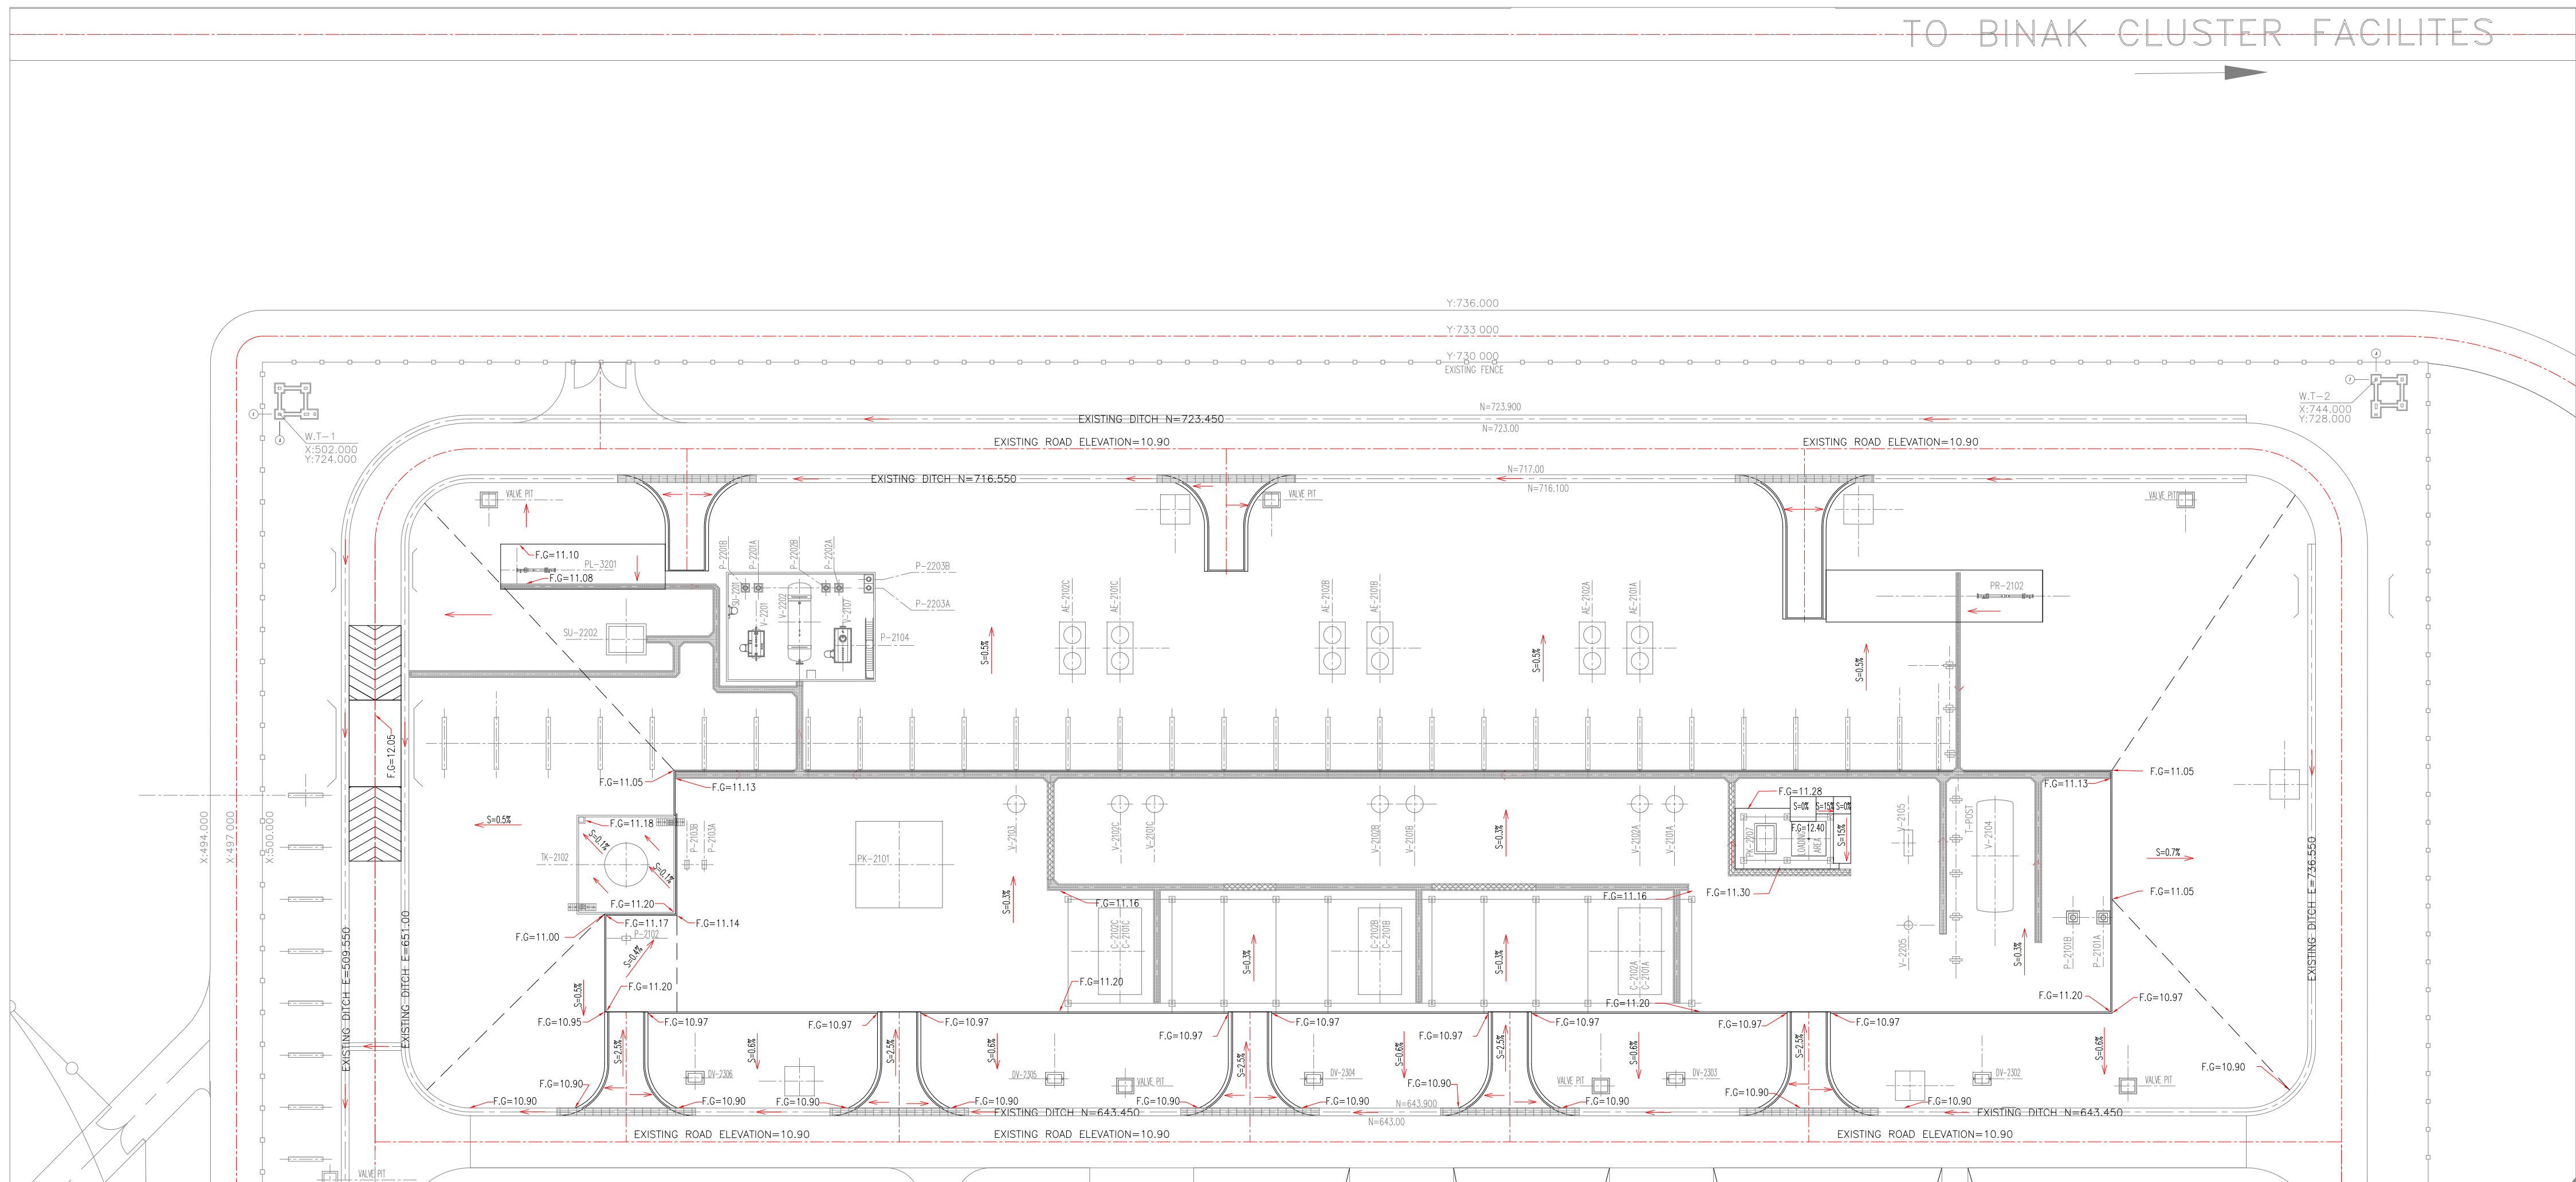

4. ALL DIMENSIONS ARE IN MILLIMETERS UNLESS STATED OTHERWISE.

	HEAVY CONCRETE PAVING 20 mm THK.		SLOPE DIRECTION CHANGING LIM.
	GRAVEL PAVING		CONCRETE PAVING LIMIT
	MEDIUM CONCRETE PAVING 150 mm THK.		GRATING
			CONCRETE SLAB
H.P.P	HIGH POINT OF PAVING		SLOPE DIRECTION
L.P.P	LOW POINT OF PAVING		RAMP
H.P.G	HIGH POINT OF GRAVEL		EXISTING FENCE
L.P.G	LOW POINT OF GRAVEL		NEW FENCE
R.P.G	ROAD ELEVATION		
F.G.	FINISHED GRADE ELEVATION		

REFERENCE DRAWING	DRG. No
SPECIFICATION FOR ROAD & PAVING	BK-GN-AL-PEDCO-000-CV-SP-0002
STANDARD DRAWING FOR ROADS	BK-GN-AL-PEDCO-000-CV-DW-0003
STANDARD DRAWING FOR PAVINGS	BK-GN-AL-PEDCO-000-CV-DW-0035
UNIT PLOT PLAN DRAWING	BK-GCS-PEDCO-120-PI-PY-0001
ROUGH GRADING PLAN & DETAILS	BK-GCS-PEDCO-120-CV-PY-0007
BINAK NEW COMPRESSOR GAS STATION PLOT PLAN (BASIC PACKAGE)	1560-BK-GCS-PI-DWG-0001
DIKE WALL FOUNDATION FOR LEAN GUYOT, STORAGE TANK (TK-2102)	BK-GCS-PEDCO-120-ST-DW-0033
PLANNING DRAWING FOR GLYCOL SUMP PITS (SU-2101)	BK-GCS-PEDCO-120-SW-DW-0035

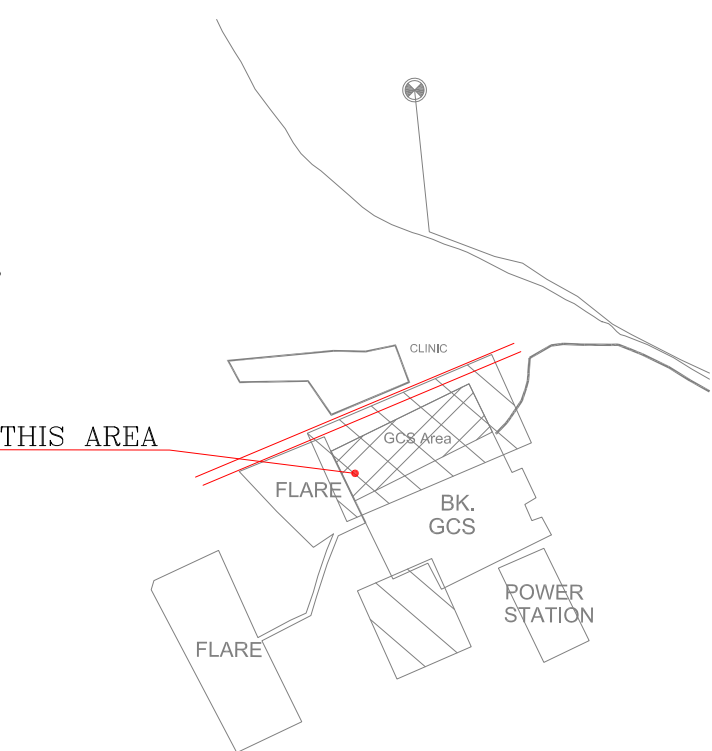[illegible]

اصل و کلیه نسخ این نقشه و حق اقتباس متعلق به شرکت ملی مناطق نفت خیز جنوب می باشد.



THE ORIGINAL AND ALL COPIES OF THIS DRAWING TOGETHER WITH
THE COPYRIGHT THEREIN ARE THE SOLE PROPERTY OF
N.I.S.O.C./ FIELDS

PROJECT NAME:	BINAK OILFIELD DEVELOPMENT GENERAL
---------------	---------------------------------------

PROJECT NO.:	
EPC CONTRACT NO.:	

EPC CONTRACTOR:

**HIRGAN ENERGY – DESIGN & INSPECTION
COMPANIES**

EPD/EPC CONTRACTOR (GC):

 PETROIRAN
DEVELOPMENT
COMPANY


BINAK OILFIELD DEVELOPMENT
GENERAL

DATE	SCALE	DRAWING BY	CHECKED BY	PROJECT ENG.
------	-------	------------	------------	--------------

NO CONSTRUCTION PERMITTED UNLESS DRAWING APPROVED

APPROVED FOR CONSTRUCTION	BY:	DATE:
---------------------------	-----	-------

SCALE	SIZE	DRAWING NO.	SHEET NO.	REV.	BUDGET REF.	LOCATION	SIZE	CLASS	SERIAL NO.	SHEET	REVISION
1/500	A1	BK-GCS-PEDCO-120-CV-PY-0005	05 OF 10	D02	053-073-9184	F	4	S	709112	5	D02

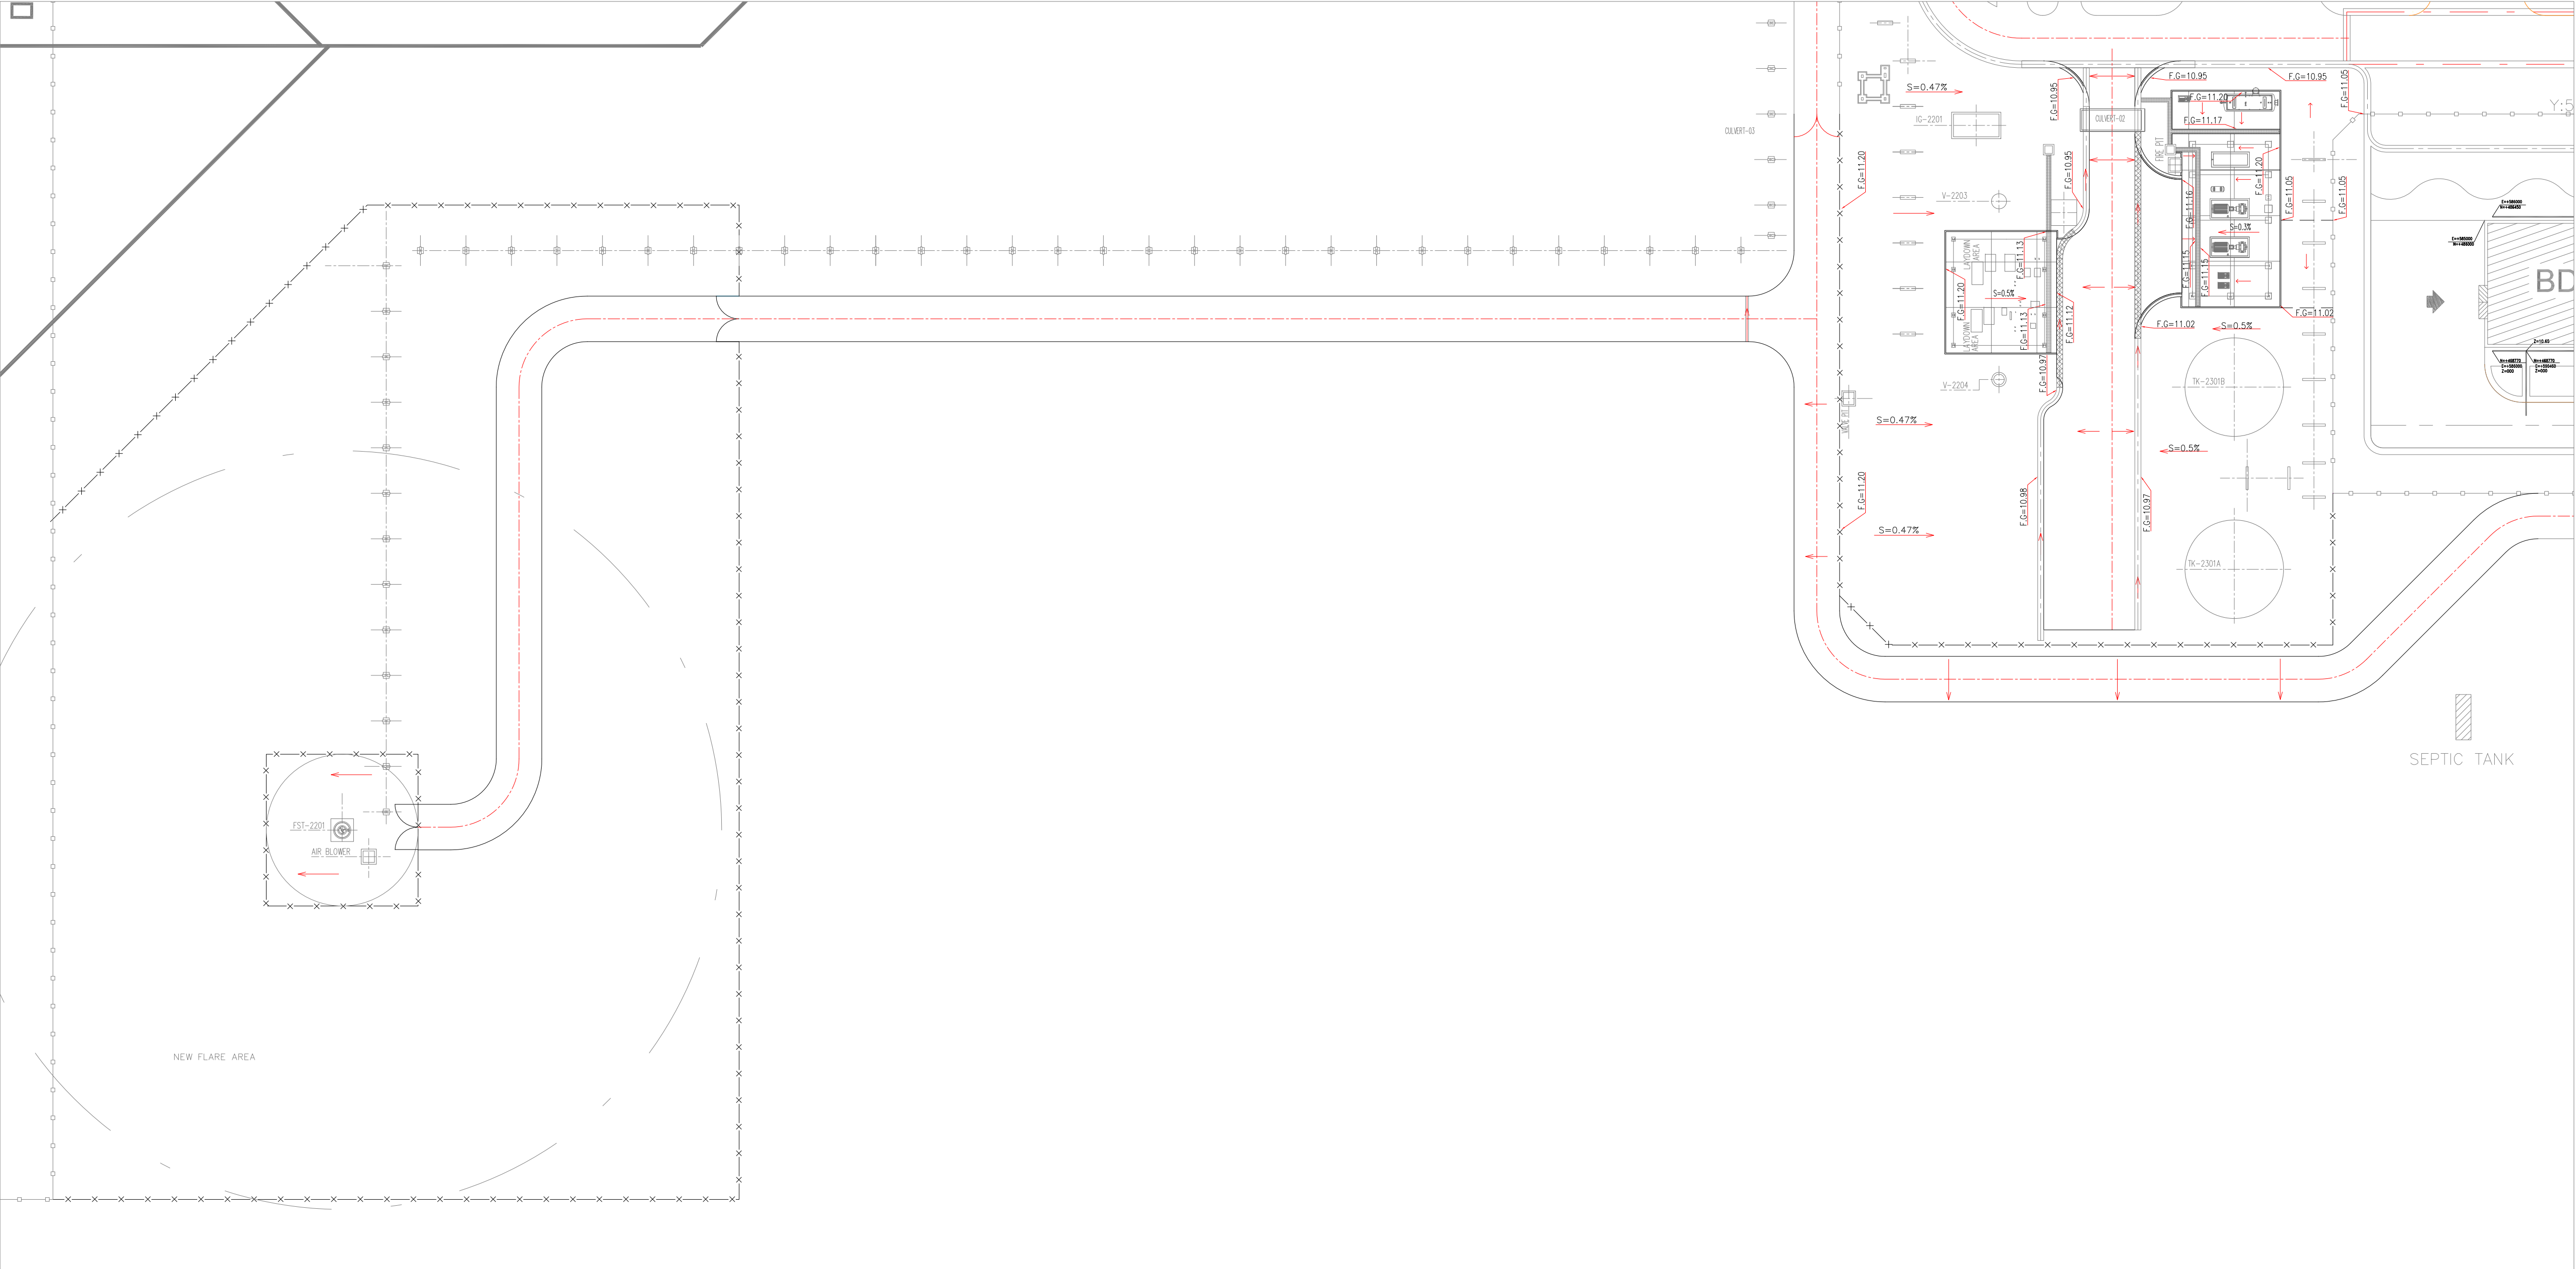

D02	MAY.2023	IFA	M.ASGHARNEJAD	M.PAKHARIAN	A.M.MOHSINI	***
D01	DEC.2022	IPC	M.ASGHARNEJAD	M.PAKHARIAN	M.MEHRSHAD	***
D00	JUL.2022	IPC	M.ASGHARNEJAD	M.PAKHARIAN	SH.GHAJARI	***
REV.	DATE	P.O.I.S	PREP.	CHK.	APP.	AUT.

 THE ORIGINAL AND ALL COPIES OF THIS DRAWING TOGETHER WITH THE COPYRIGHT THEREIN ARE THE SOLE PROPERTY OF N.I.S.O.C./ FIELDS					
BINAK OILFIELD DEVELOPMENT GENERAL					
DATE	SCALE	DRAWING BY	CHECKED BY	PROJECT ENG.	
NO CONSTRUCTION PERMITTED UNLESS DRAWING APPROVED					
APPROVED FOR CONSTRUCTION			BY:	DATE:	
BUDGET REF.	LOCATION	SIZE	CLASS	SERIAL NO.	SHEET
053-073-9184	F	4	S	709112	6
					D02

BINAK OILFIELD DEVELOPMENT GENERAL

DATE	SCALE	DRAWING BY	CHECKED BY	PROJECT ENG.
------	-------	------------	------------	--------------

NO CONSTRUCTION PERMITTED UNLESS DRAWING APPROVED				




NO CONSTRUCTION PERMITTED UNLESS DRAWING APPROVED		
APPROVED FOR CONSTRUCTION	BY:	DATE:

BUDGET REF.	LOCATION	SIZE	CLASS	SERIAL NO.	SHEET	REVISION
053-073-9184	F	4	S	709112	6	D02

1. ALL COORDINATES AND ELEVATIONS ARE IN METERS.
2. ALL COORDINATES ARE IN LOCAL SYSTEM., WITH REFERENCE TO SITE LOCAL DATUM POINT.

	LOCAL	UTM
	X=500.00	E=437384.709
A	Y=500.00	N=3289737.469
	X=485.337	E=437245.830
B1	Y=788.941	N=3289991.269
	Z=12.170	ELEV.=12.17
	X=798.452	E=437704.660
B2	Y=382.283	N=3289761.280
	Z=13.410	ELEV.=13.41

4. ALL DIMENSIONS ARE IN METERS UNLESS STATED OTHERWISE.

   
	HEAVY CONCRETE PAVING 20 mm THK.		SLOPE DIRECTION CHANGING LIMIT
	GRAVEL PAVING		CONCRETE PAVING LIMIT
	MEDIUM CONCRETE PAVING 150 mm THK.		GRATING
			CONCRETE SLAB
H.P.P	HIGH POINT OF PAVING		SLOPE DIRECTION
L.P.P	LOW POINT OF PAVING		RAMP
H.P.G	HIGH POINT OF GRAVEL		EXISTING FENCE
L.P.G	LOW POINT OF GRAVEL		NEW FENCE
R.E.L	ROAD ELEVATION		
F.G.	FINISHED GRADING ELEVATION		

REFERENCE DRAWING	DRG. No
SPECIFICATION FOR ROAD & PAVING	BK-GNRL-PEDCO-000-CV-SP-0002
STANDARD DRAWING FOR ROADS	BK-GNRL-PEDCO-000-CV-DW-0003
STANDARD DRAWING FOR PAVINGS	BK-GNRL-PEDCO-000-CV-DW-0035
UNIT PLOT PLAN DRAWING	BK-GCS-PEDCO-120-PI-PY-0001
ROUGH GRADING PLAN & DETAILS	BK-GCS-PEDCO-120-CV-PY-0007
BINK NEW COMPRESSOR GAS STATION PLOT PLAN (BASIC PACKAGE)	1500-BK-GCS-PI-DWG-0001
DIRE WALL FOUNDATION FOR LEAN GLCYOL STORAGE TANK (TK-2102)	BK-GCS-PEDCO-120-ST-DW-0033
FOUNDATION DRAWING FOR GLCYOL SUMP PIT (SU-2101)	BK-GCS-PEDCO-120-ST-DW-0035



- | NOTES | |
|--|---------------|
| 1. ALL COORDINATES AND ELEVATIONS ARE IN METERS. | |
| 2. ALL COORDINATES ARE IN LOCAL SYSTEM., WITH REFERENCE TO SITE LOCAL DATUM POINT. | |
| LOCAL | UTM |
| X=500.00 | E=437384.709 |
| A Y=500.00 | N=3289737.469 |
| X=485.337 | E=437245.830 |
| B1 Y=788.941 | N=3289991.269 |
| Z=12.170 | ELEV.=12.17 |
| X=798.452 | E=437704.660 |
| B2 Y=382.283 | N=3289761.280 |
| Z=13.410 | ELEV.=13.41 |
| 3. ALL ELEVATION REFERENCES IS MEAN SEA LEVEL. | |
| 4. ALL DIMENSIONS ARE IN METERS UNLESS STATED OTHERWISE. | |


LEGEND

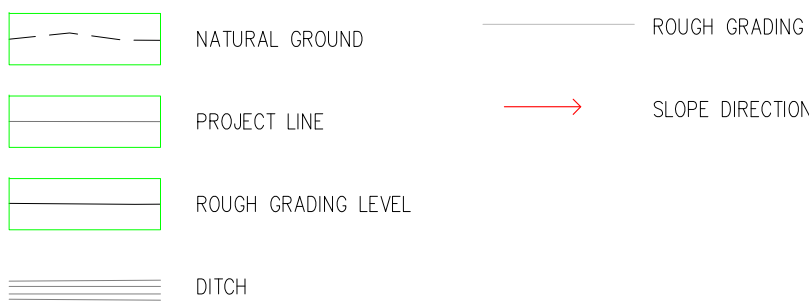

B.O.D	BOTTOM OF DITCH
R.EL.	ROAD ELEVATION
F.G..	FINISHED GRADING ELEVATION


REFERENCE DRAWING	DRG. No.
SPECIFICATION FOR ROAD & PAVING	BK-GNRL-PEDCO-000-CV-SP-0002
STANDARD DRAWING FOR ROADS	BK-GNRL-PEDCO-000-CV-DW-0003
STANDARD DRAWING FOR PAVINGS	BK-GNRL-PEDCO-000-CV-DW-0035
UNIT PLOT PLAN DRAWING	BK-GCS-PEDCO-120-PI-PY-0001
ROUGH GRADING PLAN & DETAILS	BK-GCS-PEDCO-120-PI-PY-0007
BINAK NEAR COMPRESSOR GAS STATION PLOT PLAN (BASIC PACKAGE)	1560-BK-NCSP-PI-DWG-0001







Flare Road—Longitude Profile

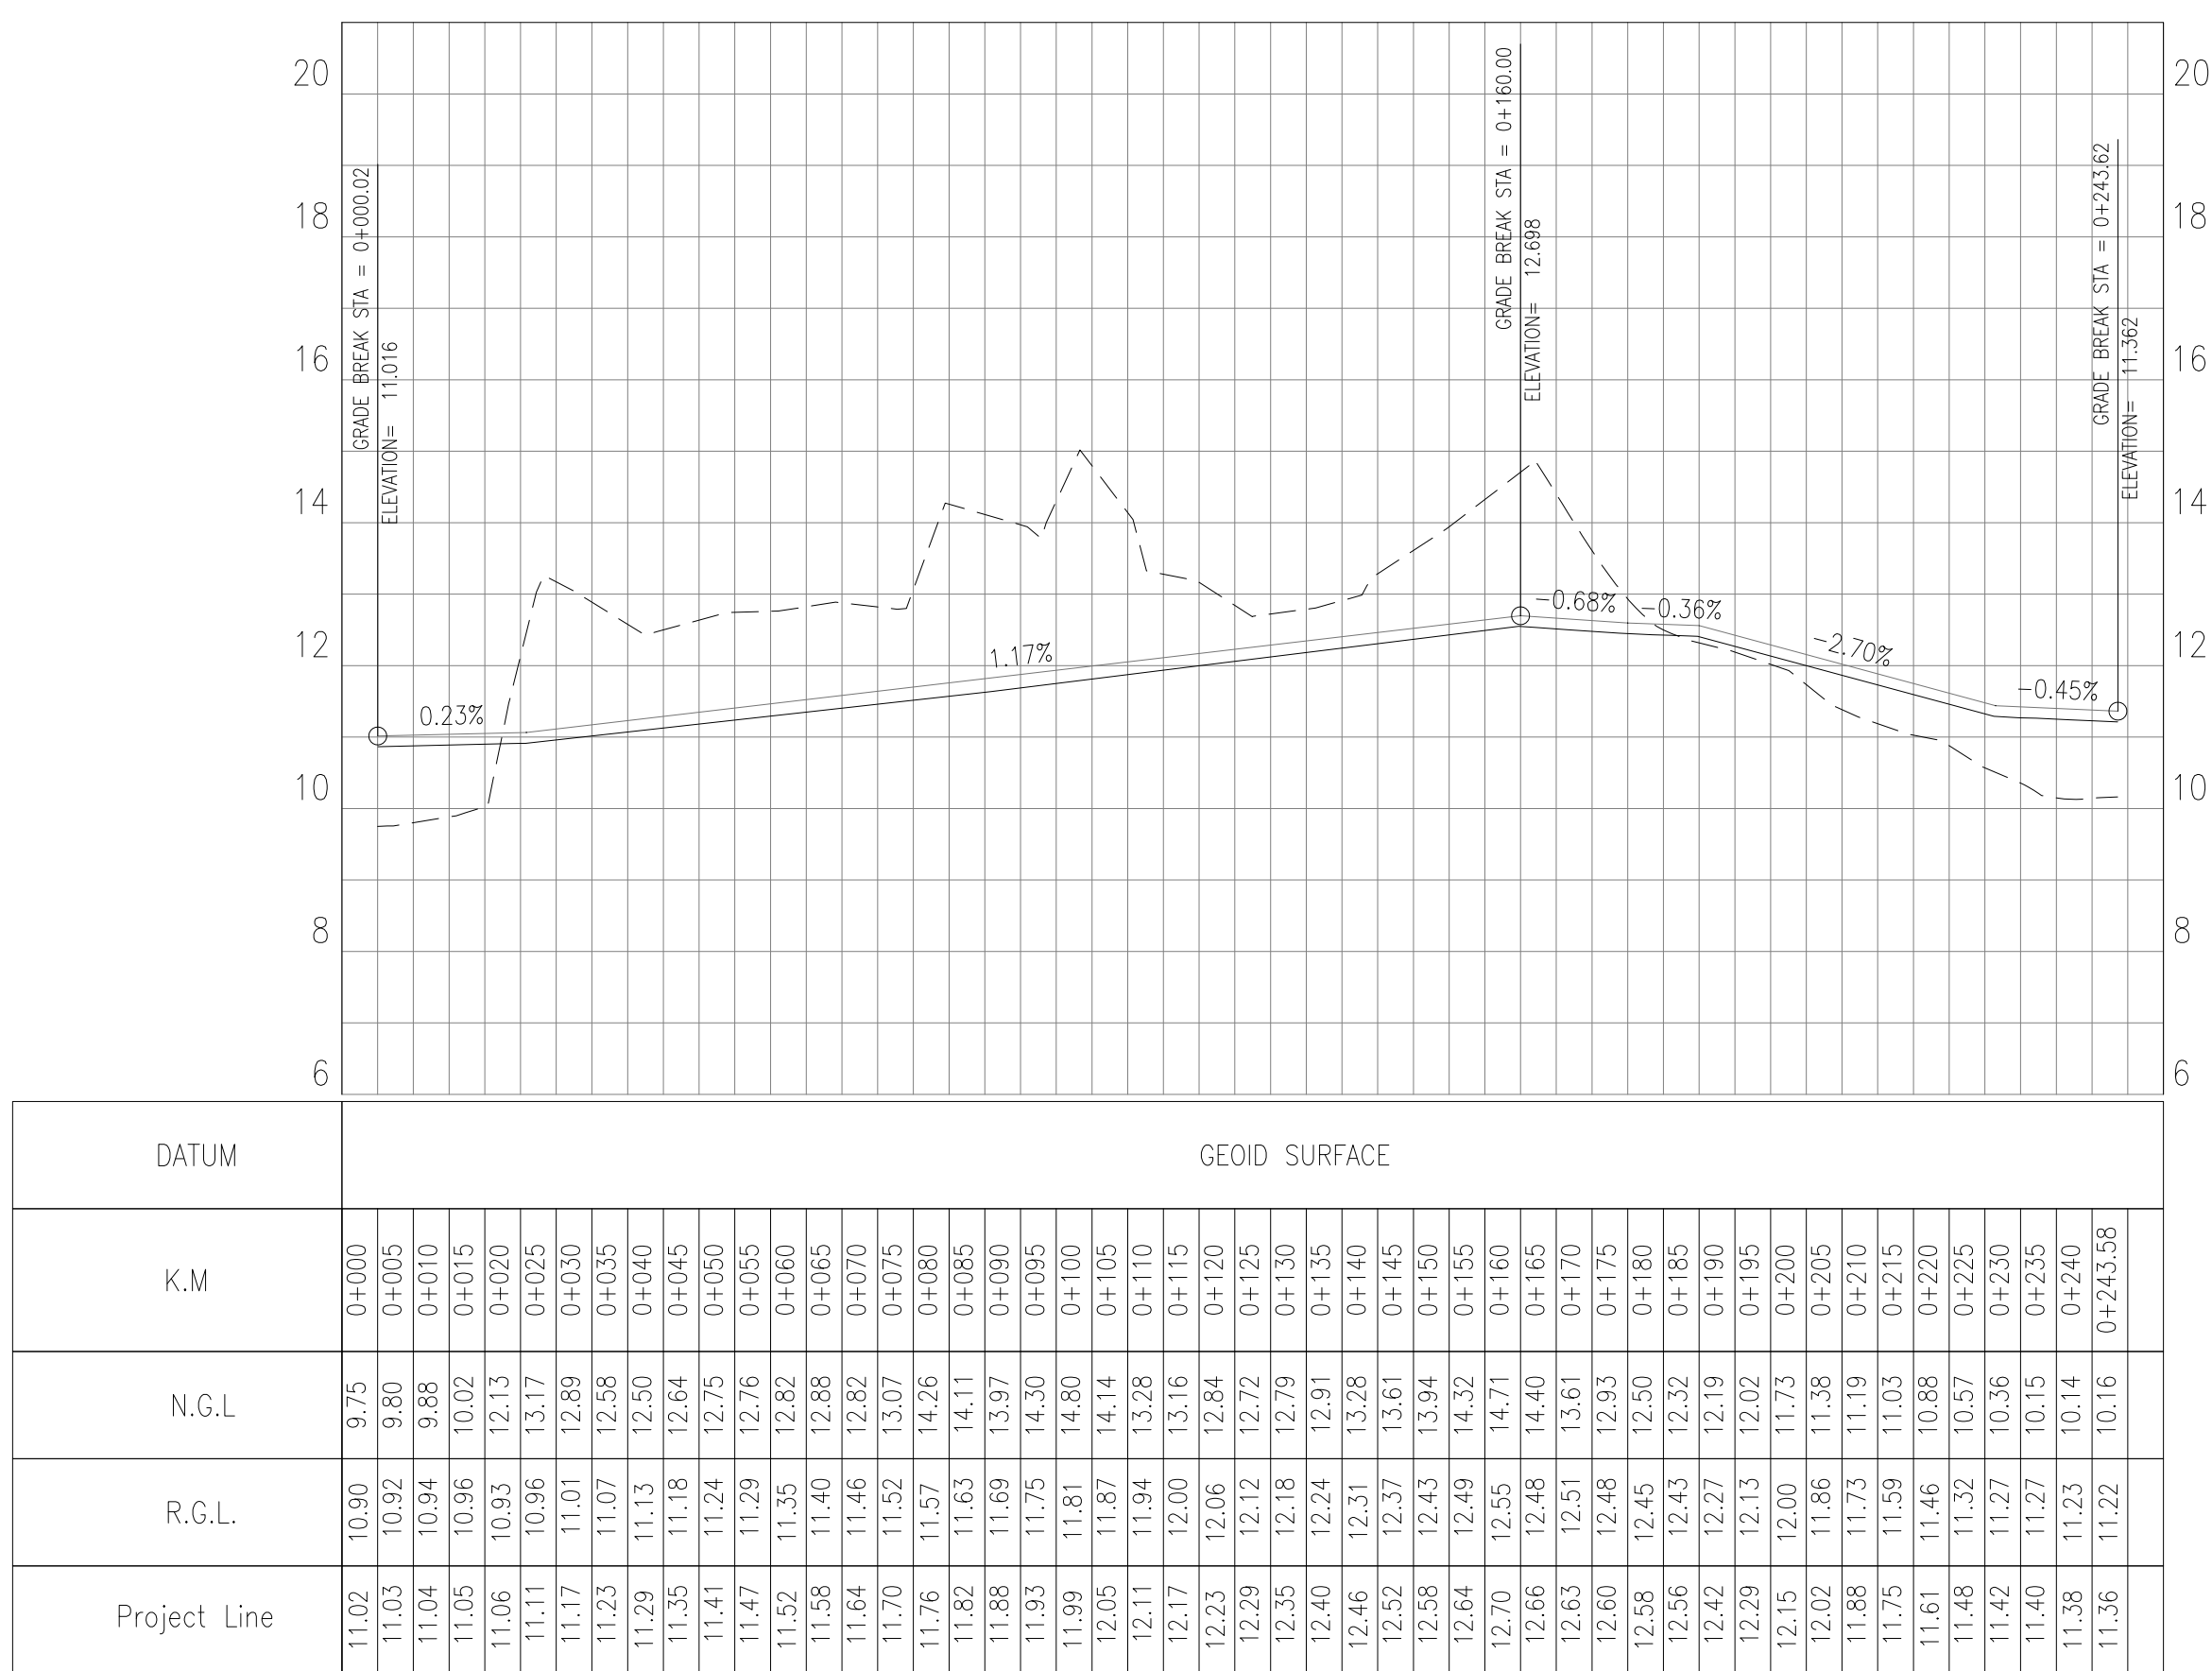

SCALE: V:1/100 , H:1/1000


KEY PLAN

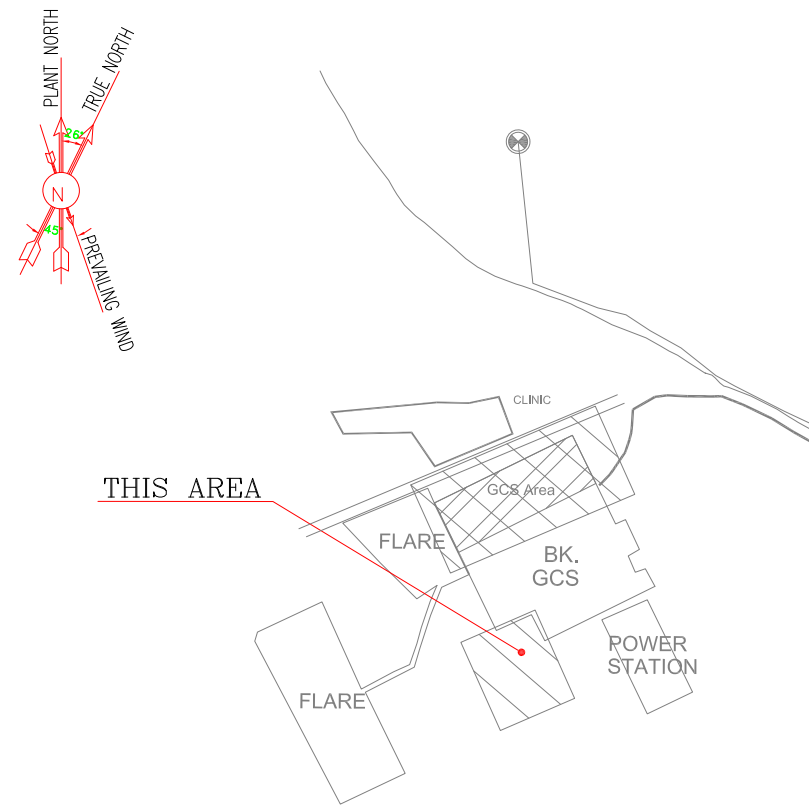[illegible]

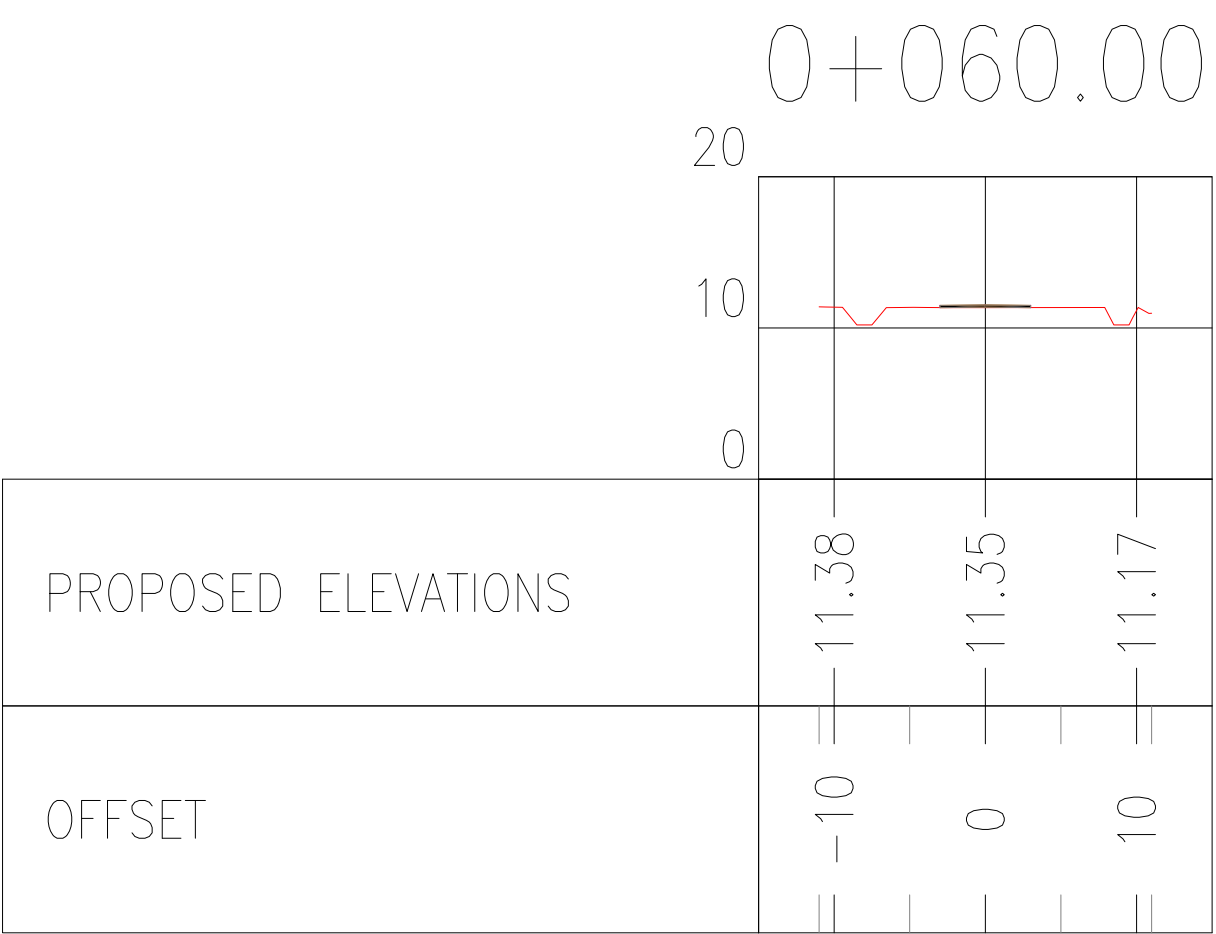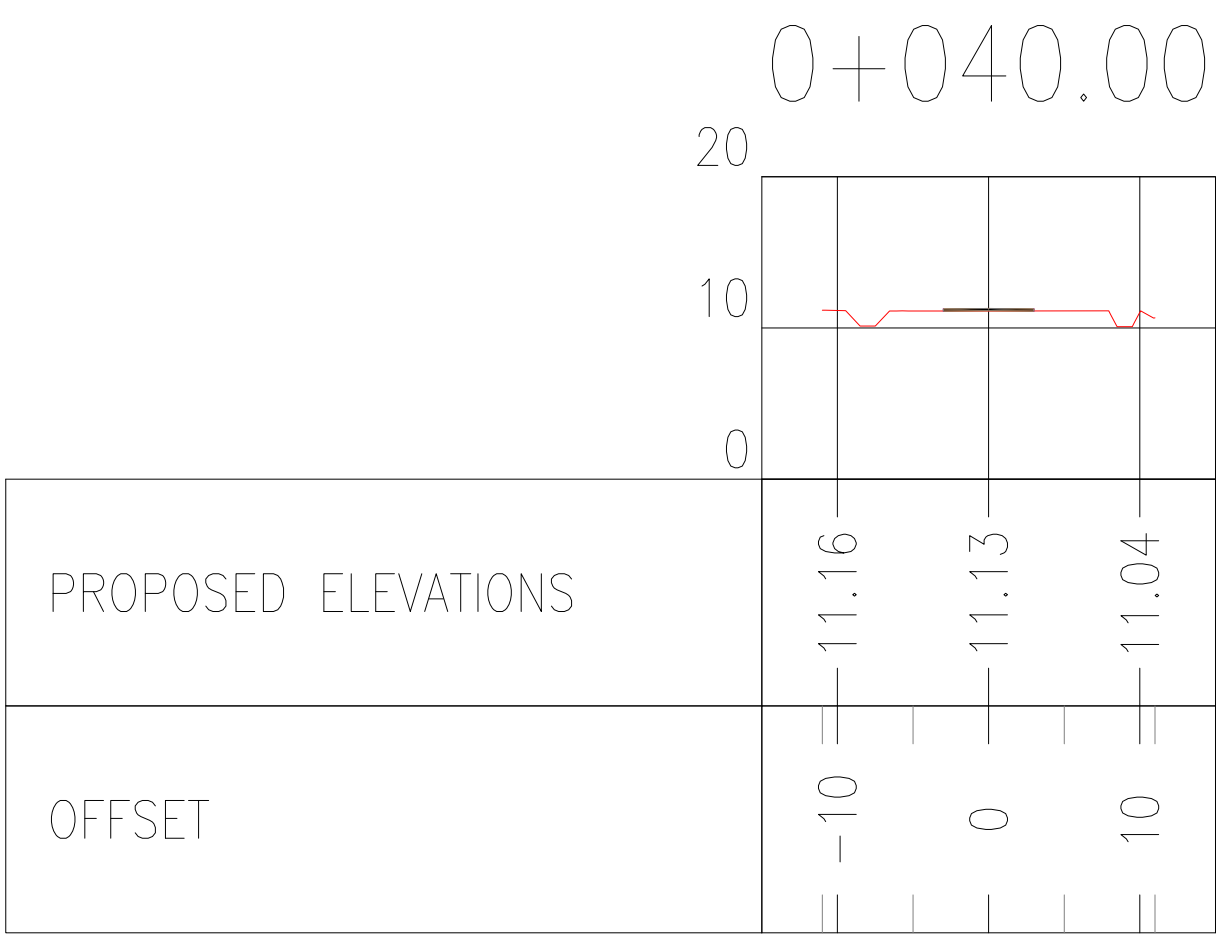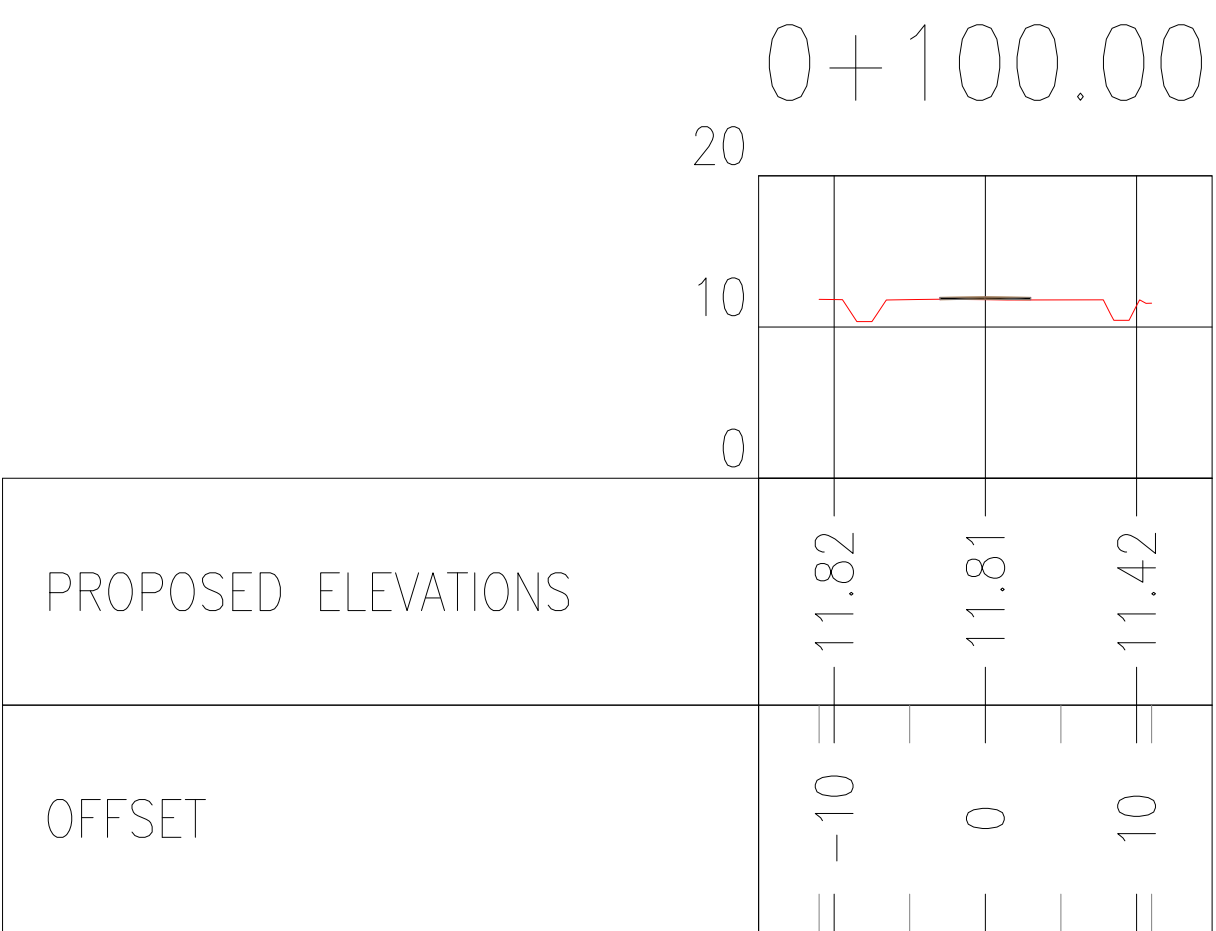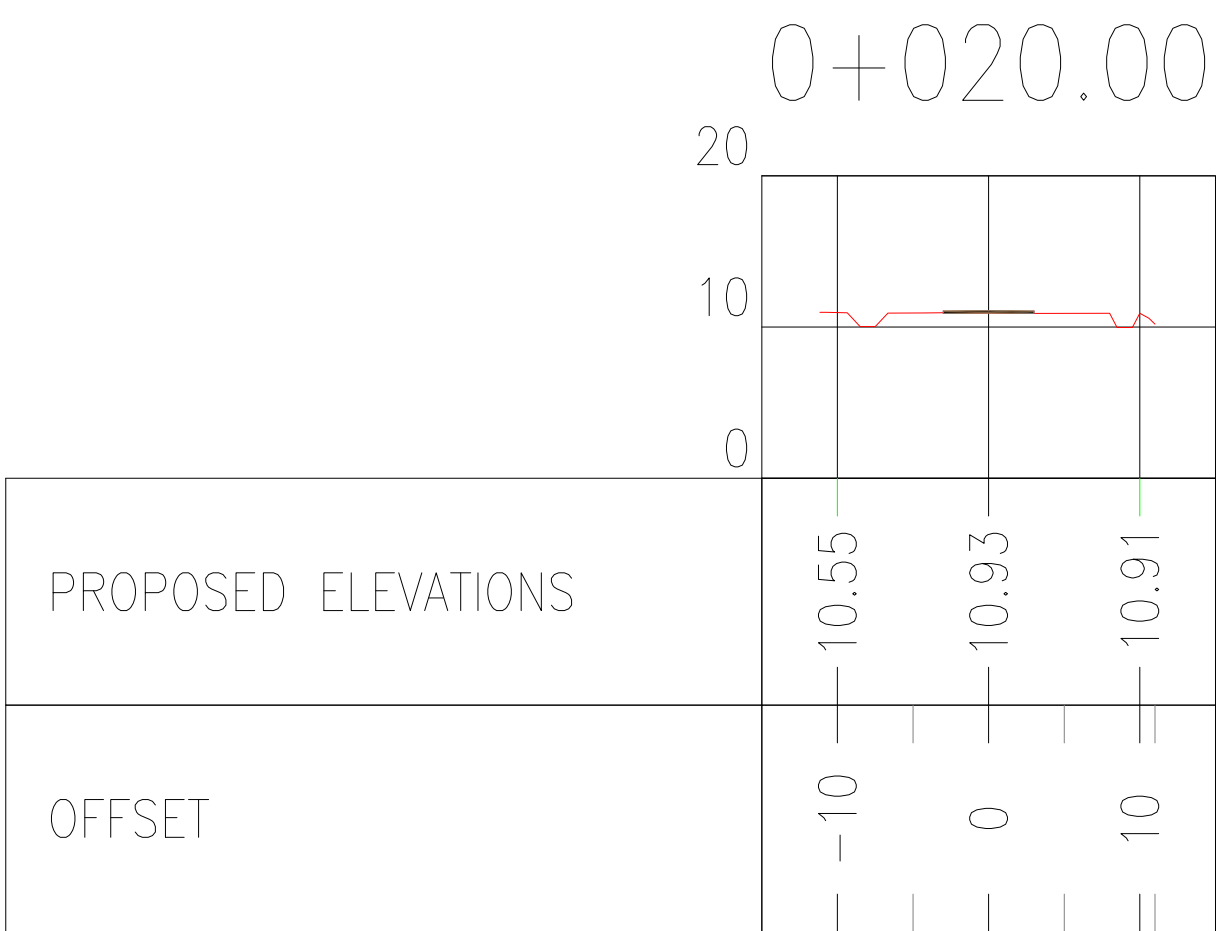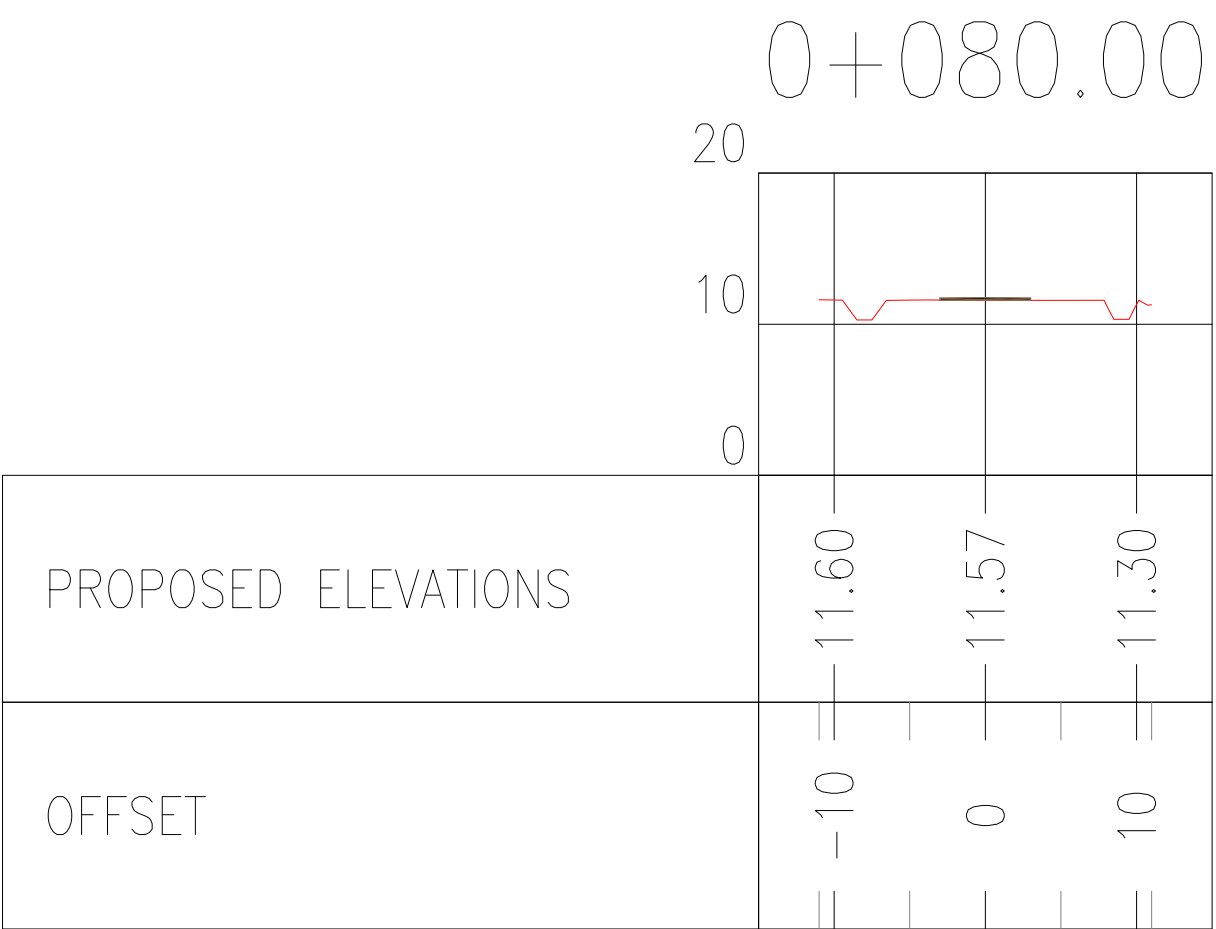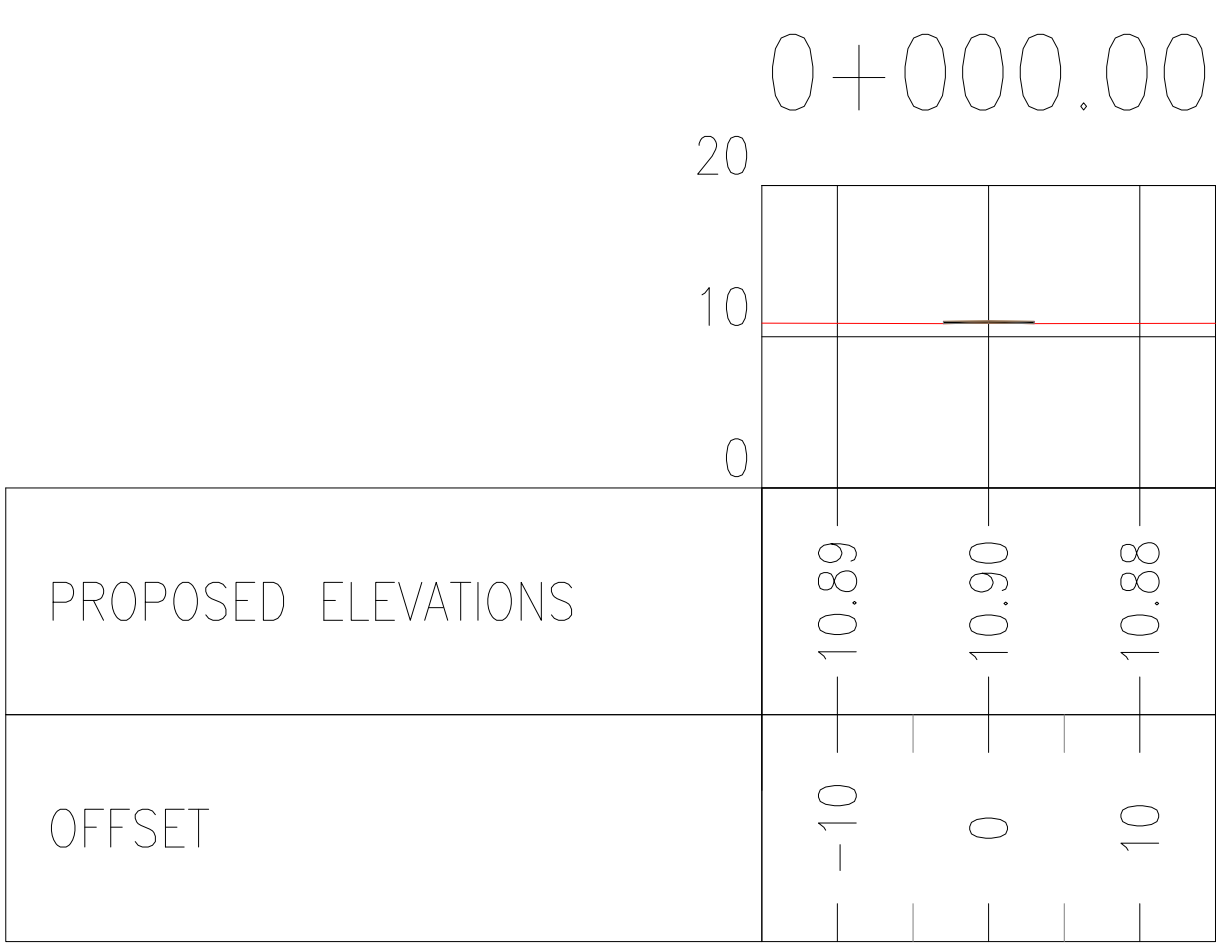


- NOTES
- ALL COORDINATES AND ELEVATIONS ARE IN METERS.
 - ALL COORDINATES ARE IN LOCAL SYSTEM., WITH REFERENCE TO SITE LOCAL DATUM POINT.









LOCAL	UTM
X=500.00	E=437384.709
A Y=500.00	N=3289737.469
X=485.337	E=437245.830
B1 Y=788.941	N=3289991.269
Z=12.170	ELEV.=12.17
X=798.452	E=437704.660
B2 Y=382.283	N=3289761.280
Z=13.410	ELEV.=13.41
 - ALL ELEVATION REFERENCES IS MEAN SEA LEVEL.

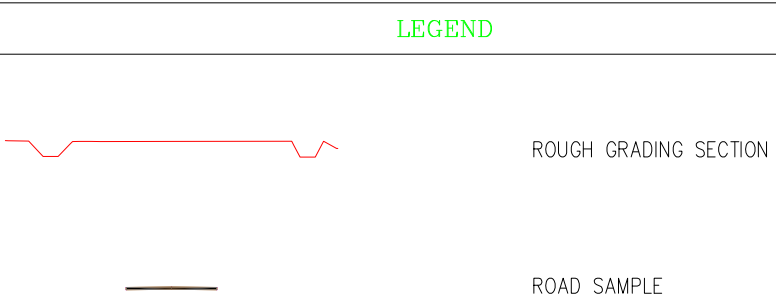

REFERENCE DRAWING	DRG. No.
SPECIFICATION FOR ROAD & PAVING	BK-GNRL-PEDCO-000-CV-SP-0002
STANDARD DRAWING FOR ROADS	BK-GNRL-PEDCO-000-CV-DW-0003
STANDARD DRAWING FOR PAVINGS	BK-GNRL-PEDCO-000-CV-DW-0035
UNIT PLOT PLAN DRAWING	BK-GCS-PEDCO-120-PI-PY-0001
ROUGH GRADING PLAN & DETAILS	BK-GCS-PEDCO-120-CV-PY-0007
BINAK NEW COMPRESSOR GAS STATION PLOT PLAN (BASIC PACKAGE)	1560-BK-NCS-PI-DWG-0001
DIBE WALL DRAWING FOR LEAN GLYCOL STORAGE TANK (TK-2102)	BK-GCS-PEDCO-120-ST-DW-0033
FOUNDATION DRAWING FOR GLYCOL SUMP PIT (SU-2101)	BK-GCS-PEDCO-120-ST-DW-0035

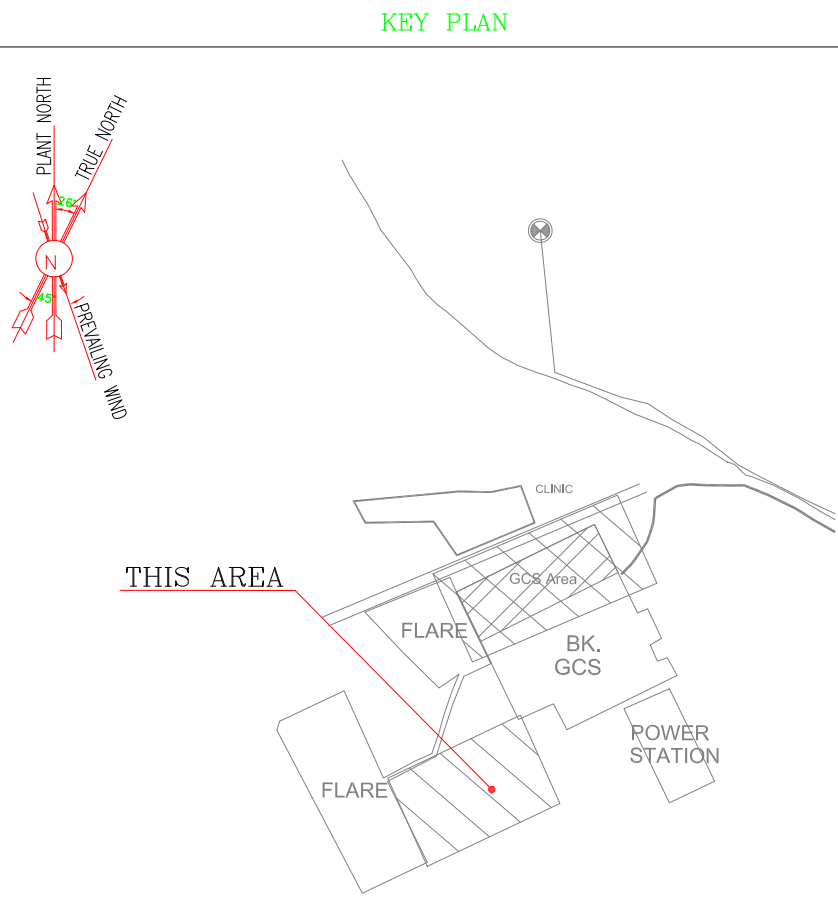

D02	MAY.2023	IPA	M.ASHARNEJAD	M.PAKHARIAN	A.M.MOHSSENI	***	***	*****	**	***	***	***	***	***	***
D01	DEC.2022	IPC	M.ASHARNEJAD	M.PAKHARIAN	M.MEHRSHAD	**	REV.	DESCRIPTION	BY	DATE	BY	DATE	BY	DATE	DATE
D00	JUL.2022	IPC	M.ASHARNEJAD	M.PAKHARIAN	SH.GHALUKAR	***									
REV.	DATE	P.O.I.S	PREP.	CHK.	APP.	AUT.									
PROJECT NAME: BINAK OILFIELD DEVELOPMENT GENERAL															
PROJECT NO.: 971020															
EPC CONTRACTOR: HIRGAN ENERGY - DESIGN & INSPECTION COMPANIES															
EPD/EPC CONTRACTOR (GC): PETROIRAN DEVELOPMENT COMPANY															
DRAWING TITLE: ROAD, PAVING AND PLANT FINISH GRADING LAYOUT & SECTIONS															
SCALE	SIZE	DRAWING NO.			SHEET NO.	REV.	NO CONSTRUCTION PERMITTED UNLESS DRAWING APPROVED								
1/500	A1	BK-GCS-PEDCO-120-CV-PY-0005			08 OF 10	D02	APPROVED FOR CONSTRUCTION BY: DATE:								
BUDGET REF.	LOCATION	SIZE	CLASS	SERIAL NO.	SHEET	REVISION	053-073-9184	F	4	S	709112	8	D02		

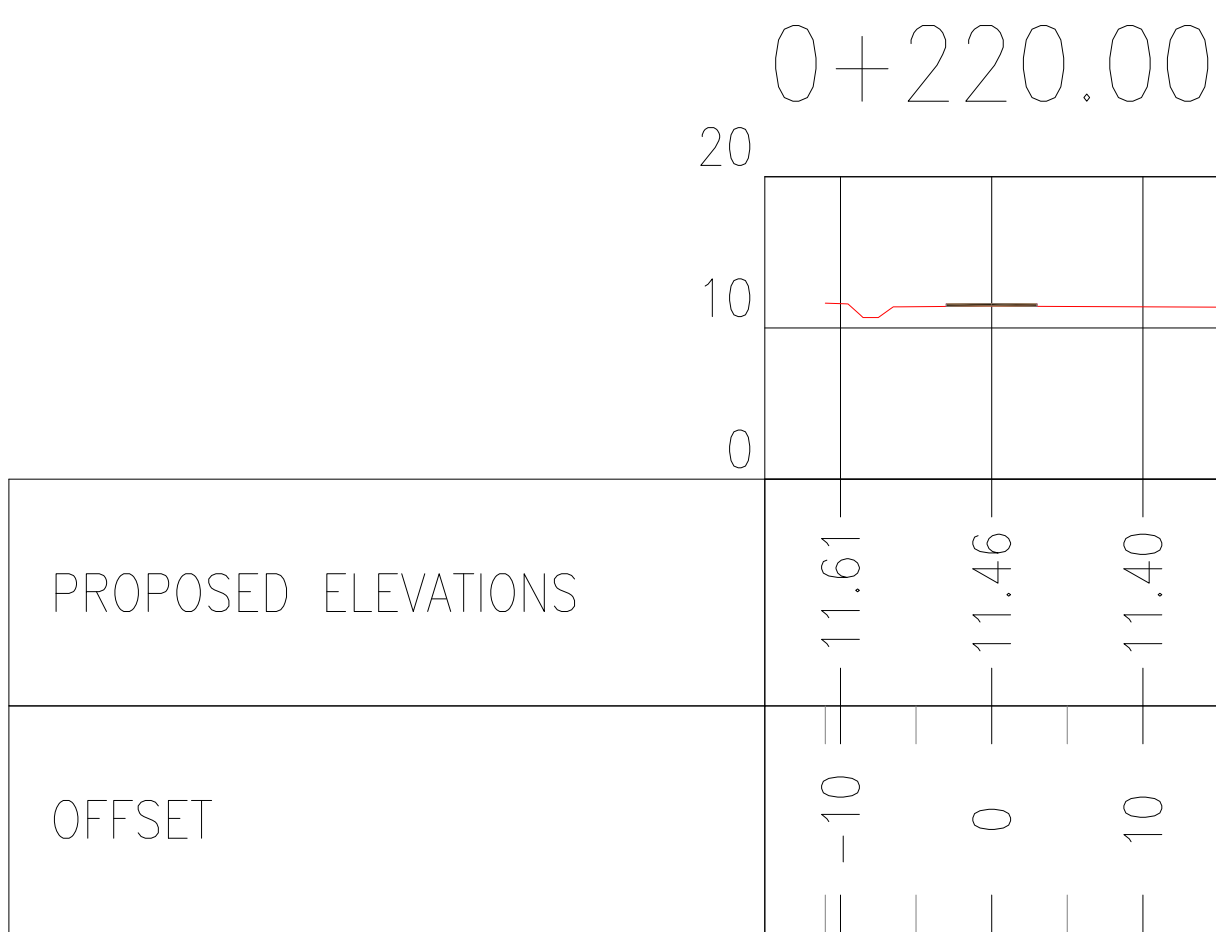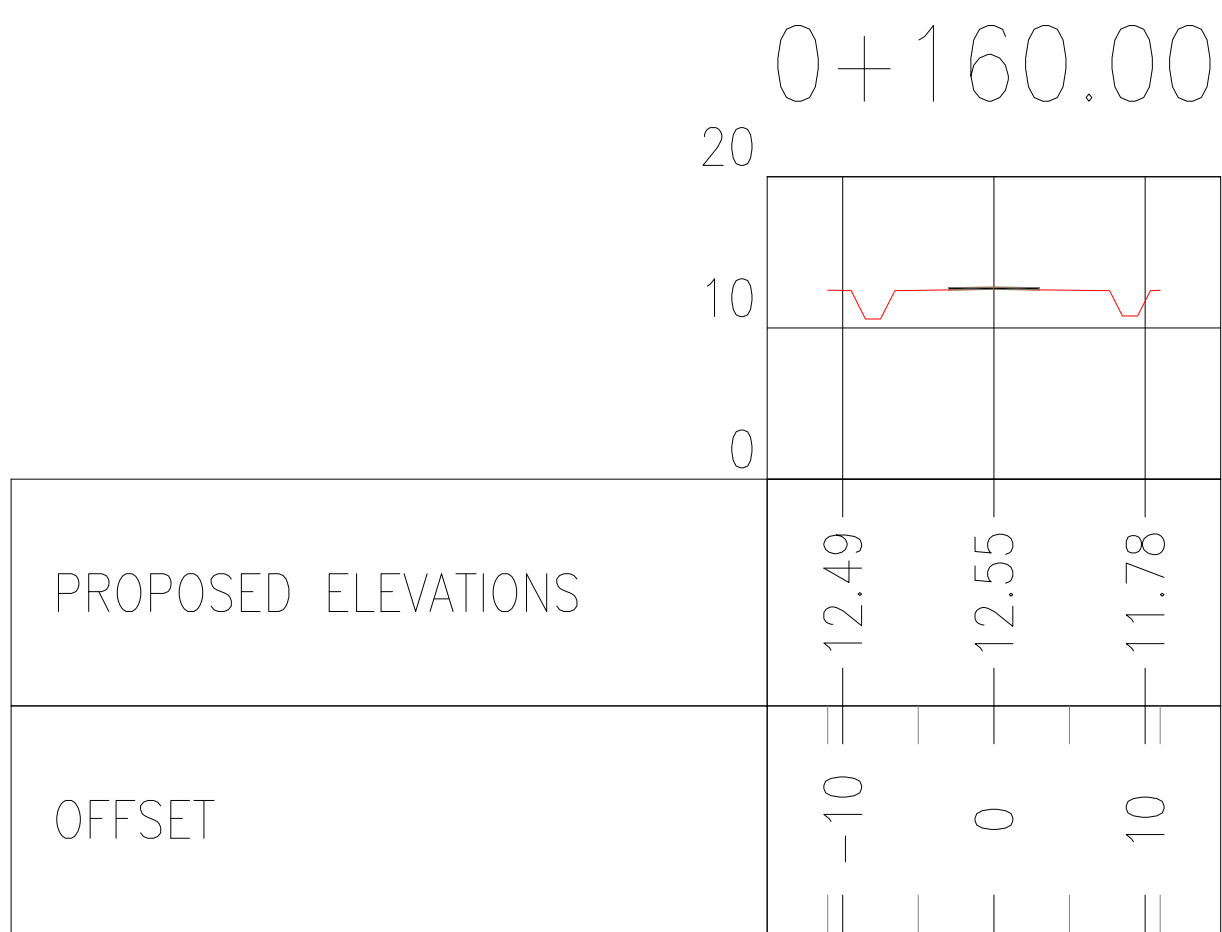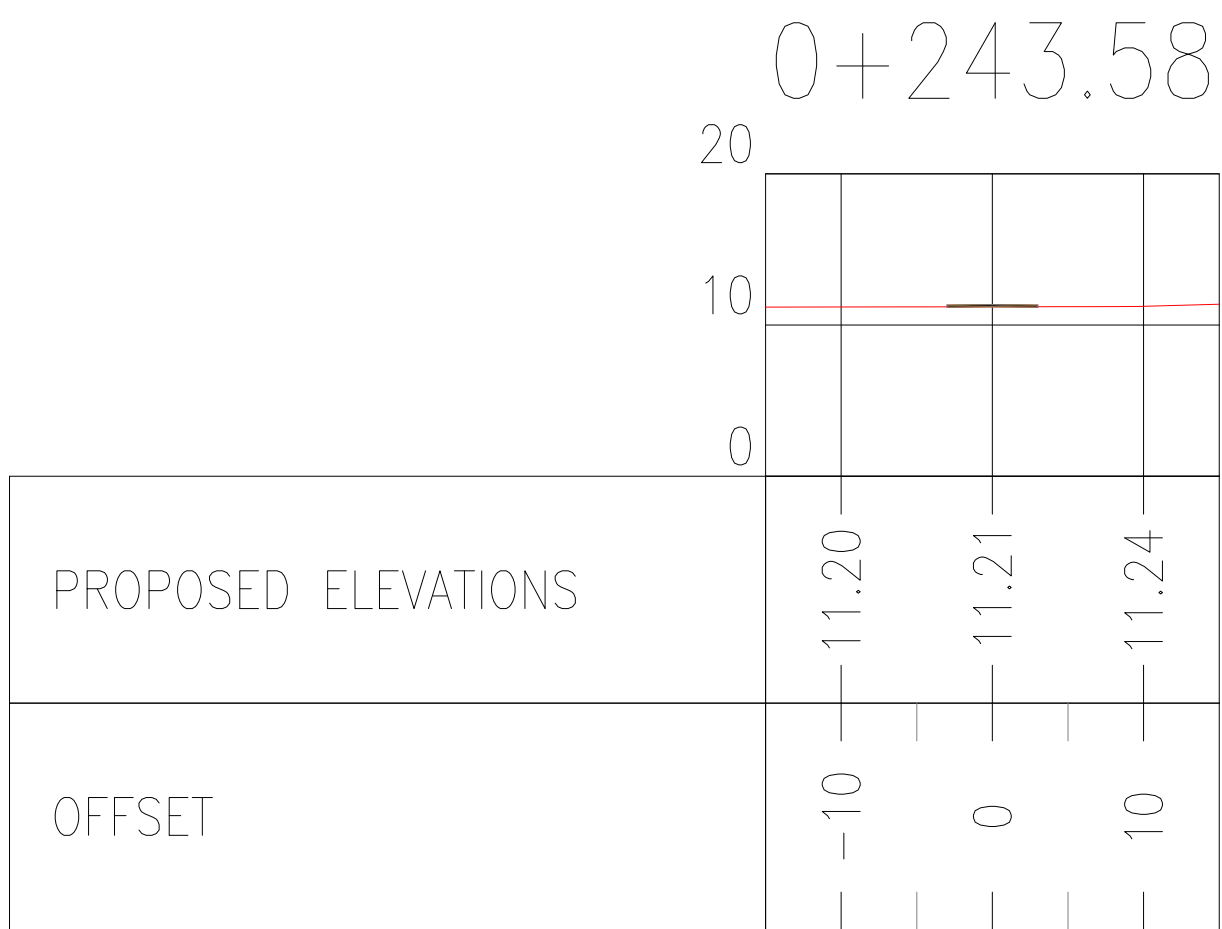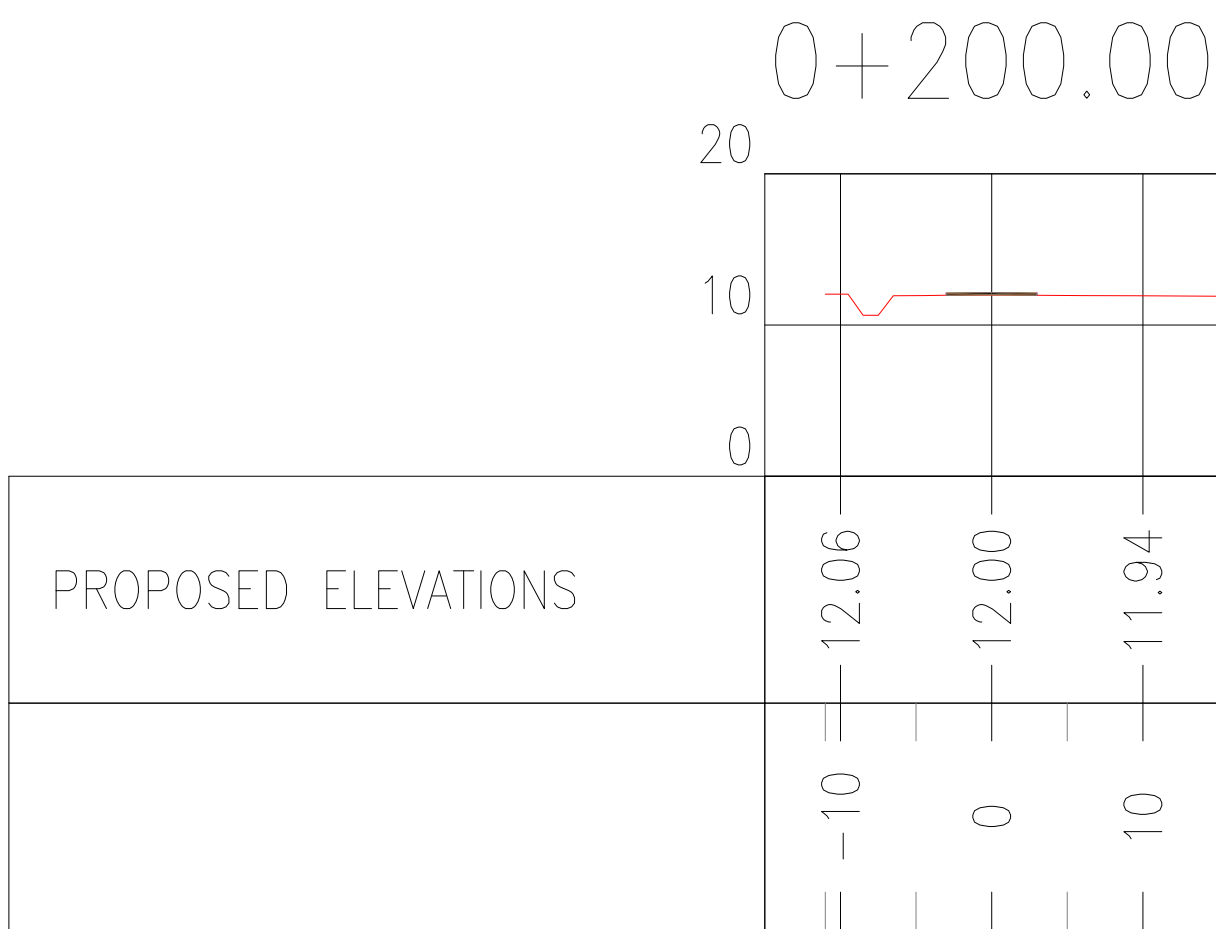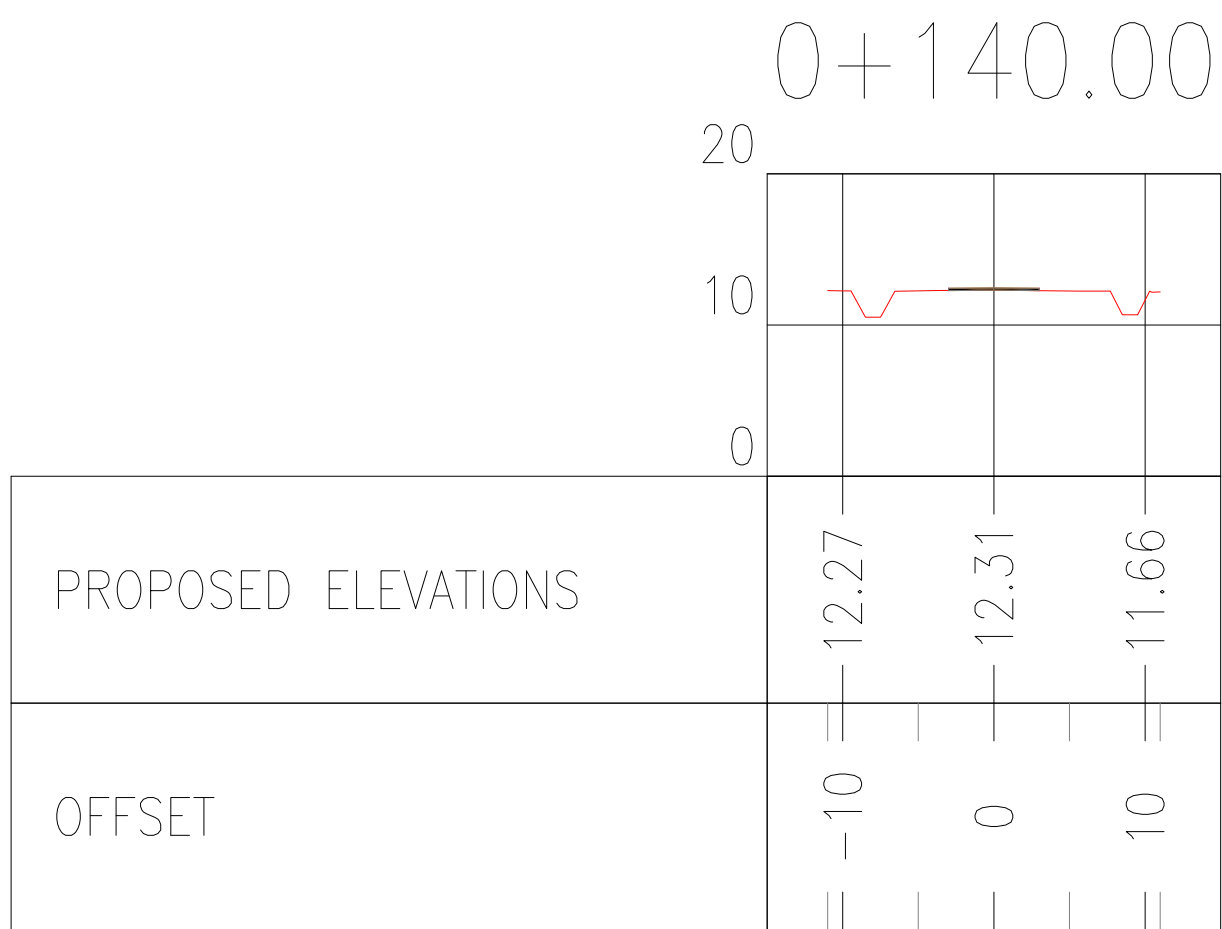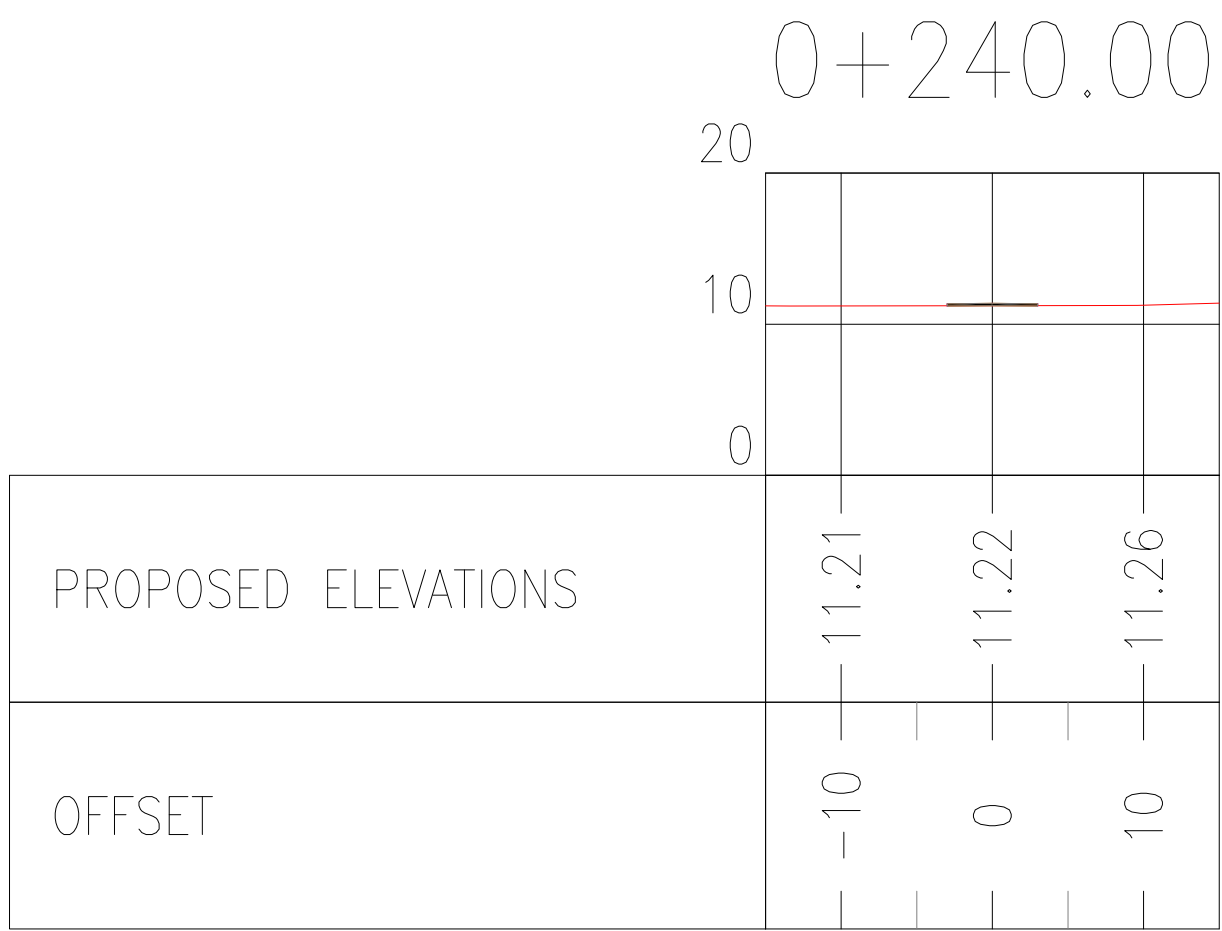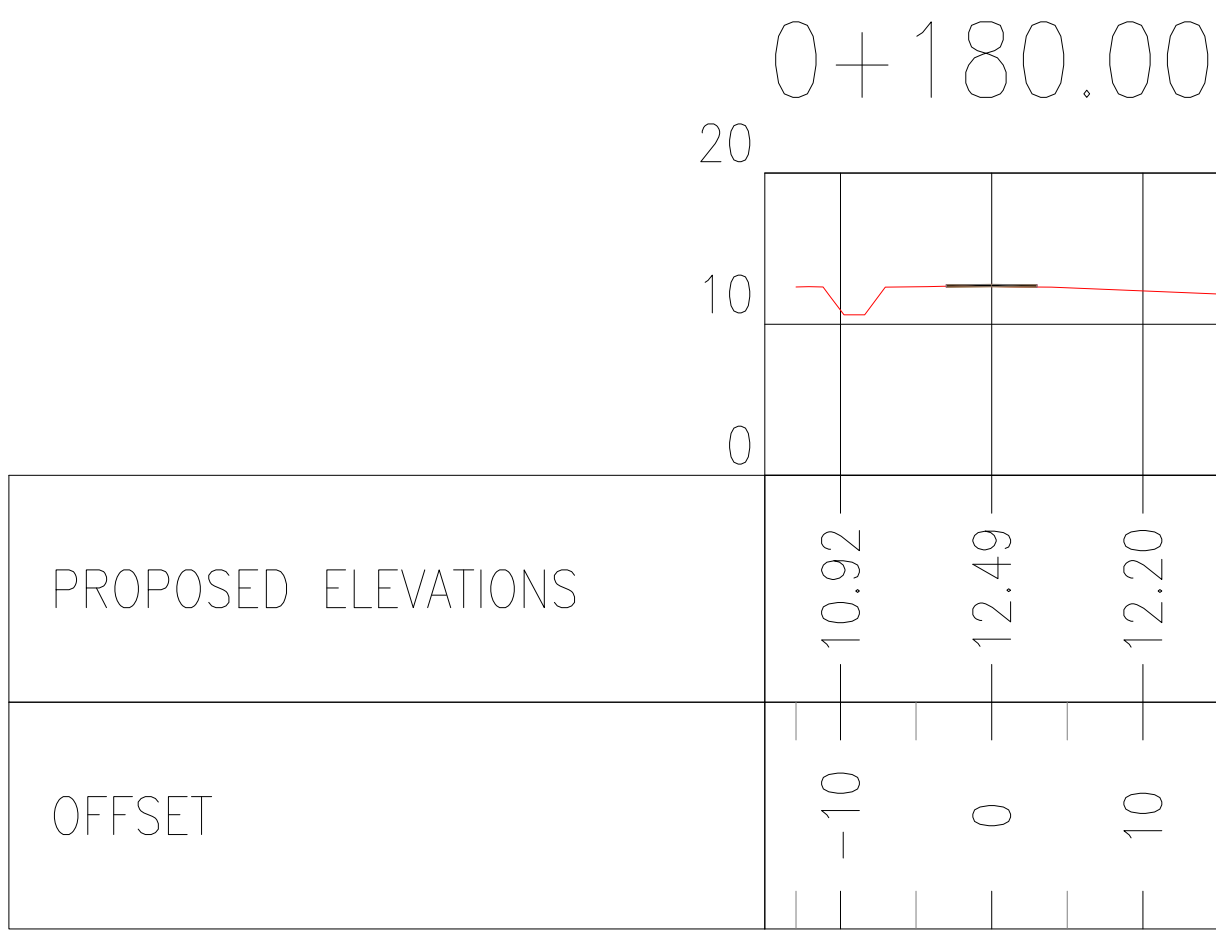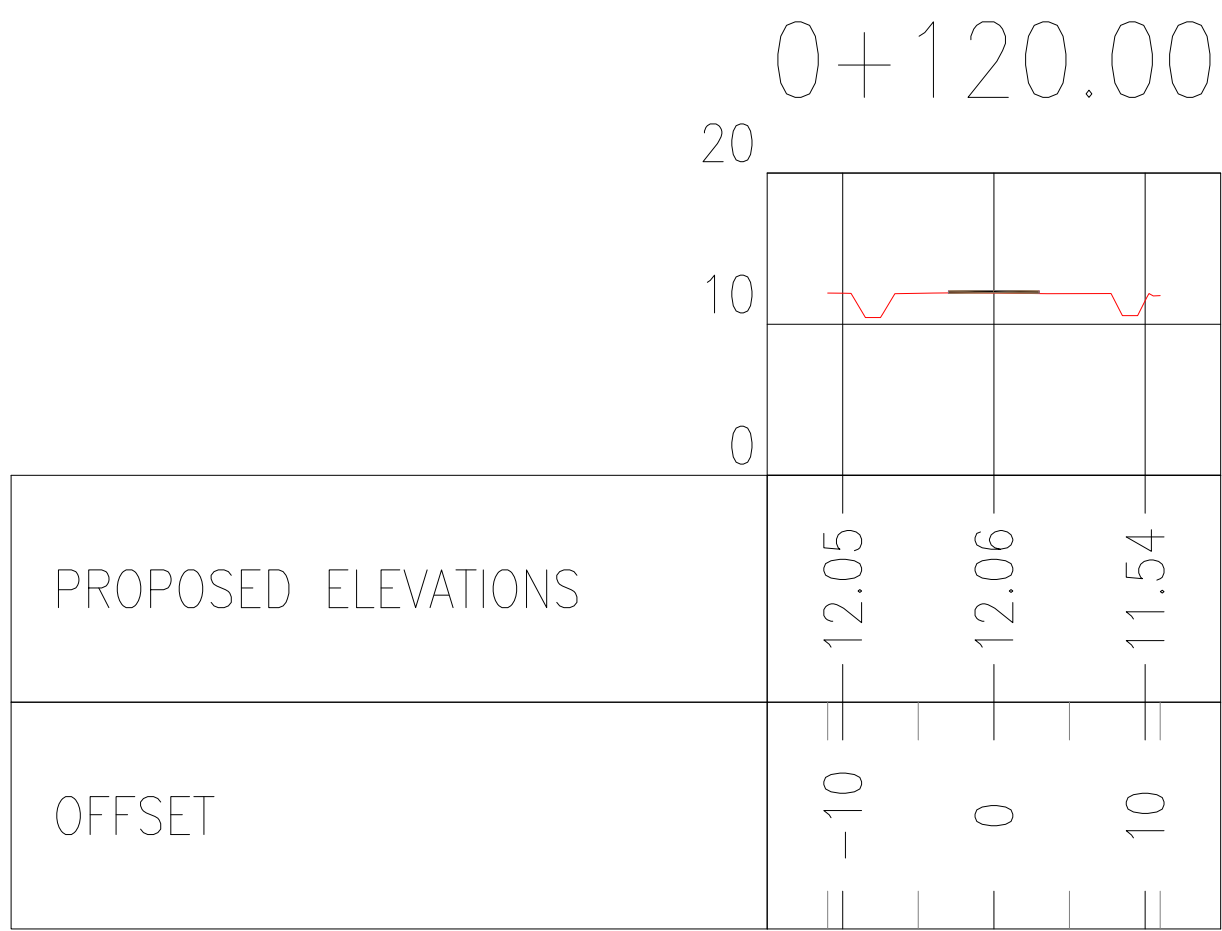

NOTES


1. ALL COORDINATES AND ELEVATIONS ARE IN METERS.

2. ALL COORDINATES ARE IN LOCAL SYSTEM., WITH REFERENCE TO SITE LOCAL DATUM POINT.


LOCAL		UTM	
X=500.00		E=437384.709	
A Y=500.00		N=3289737.469	
X=485.337		E=437245.830	
B1 Y=788.941		N=3289991.269	
Z=12.170		ELEV.=12.17	
X=798.452		E=437704.660	
B2 Y=382.283		N=3289761.280	
Z=13.410		ELEV.=13.41	

3. ALL ELEVATION REFERENCES IS MEAN SEA LEVEL.


LEGEND	
	ROUGH GRADING SECTION
	ROAD SAMPLE

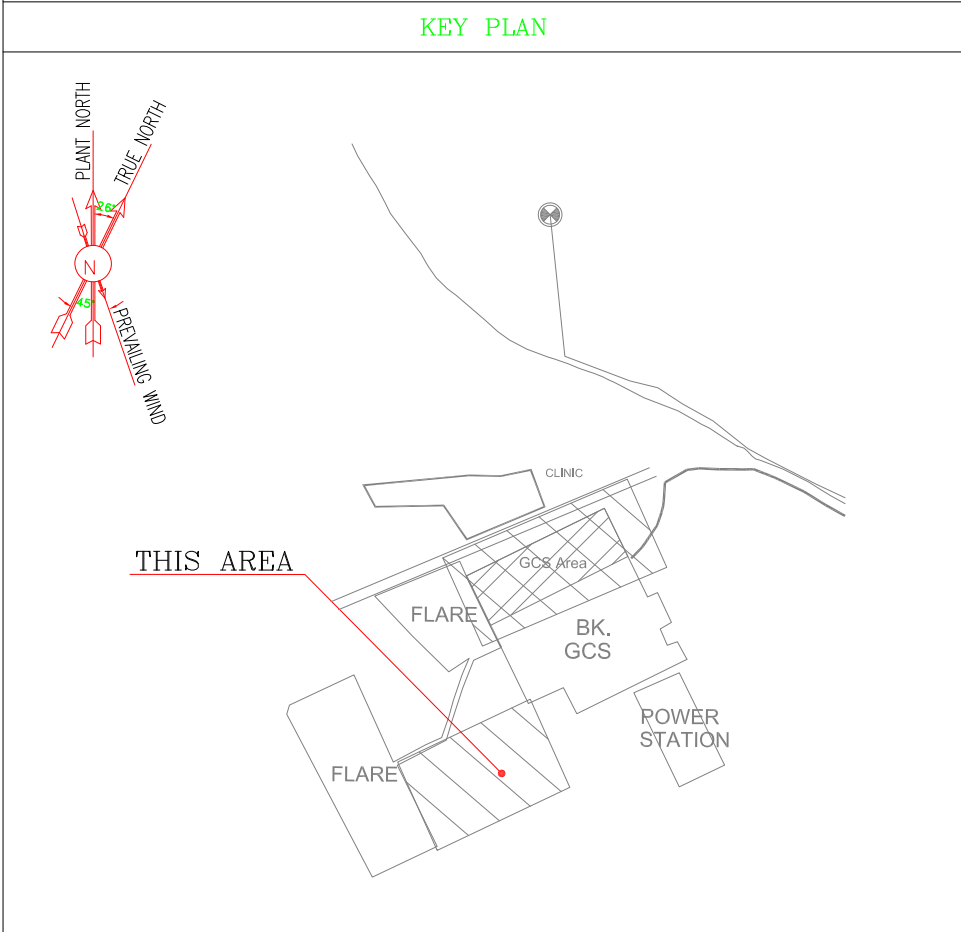


D01	DEC.2022	IPC	M.ASHARNEJAD	M.PAKHARIAN	SH.GHALIKAR	** **	REV.	DESCRIPTION	BY	DATE	BY	DATE					
D00	JUL.2022	IPC	M.ASHARNEJAD	M.PAKHARIAN	SH.GHALIKAR	** **			CHECKED		REV. APPR.						
REV.	DATE	P.O.I.S	PREP.	CHK.	APP.	AUT.	اصل و کلیه نسخ این نقشه و حق اقتباس متعلق به شرکت ملی مناطق نفت خیز جنوب میباشد.										
PROJECT NAME:			BINAK OILFIELD DEVELOPMENT GENERAL					THE ORIGINAL AND ALL COPIES OF THIS DRAWING TOGETHER WITH THE COPYRIGHT THEREIN ARE THE SOLE PROPERTY OF N.I.S.O.C./ FIELDS									
PROJECT NO.:			971020														
EPC CONTRACTOR:			EPD/EPC CONTRACTOR (GC):				BINAK OILFIELD DEVELOPMENT GENERAL										
 HIRGAN ENERGY – DESIGN & INSPECTION COMPANIES			 PETROIRAN DEVELOPMENT COMPANY														
							DATE		SCALE	DRAWING BY	CHECKED BY	PROJECT ENG.					
DRAWING TITLE:			ROAD, PAVING AND PLANT FINISH GRADING LAYOUT & SECTIONS				NO CONSTRUCTION PERMITTED UNLESS DRAWING APPROVED										
							APPROVED FOR CONSTRUCTION					BY:	DATE:				
SCALE	SIZE	DRAWING NO.			SHEET NO.	REV.	BUDGET REF.	LOCATION	SIZE	CLASS	SERIAL NO.	SHEET	REVISION				
1/1000	A1	BK-GCS-PEDCO-120-CV-PY-0005			09 OF 10	D02	053-073-9184	F	4	S	709112	9	D02				

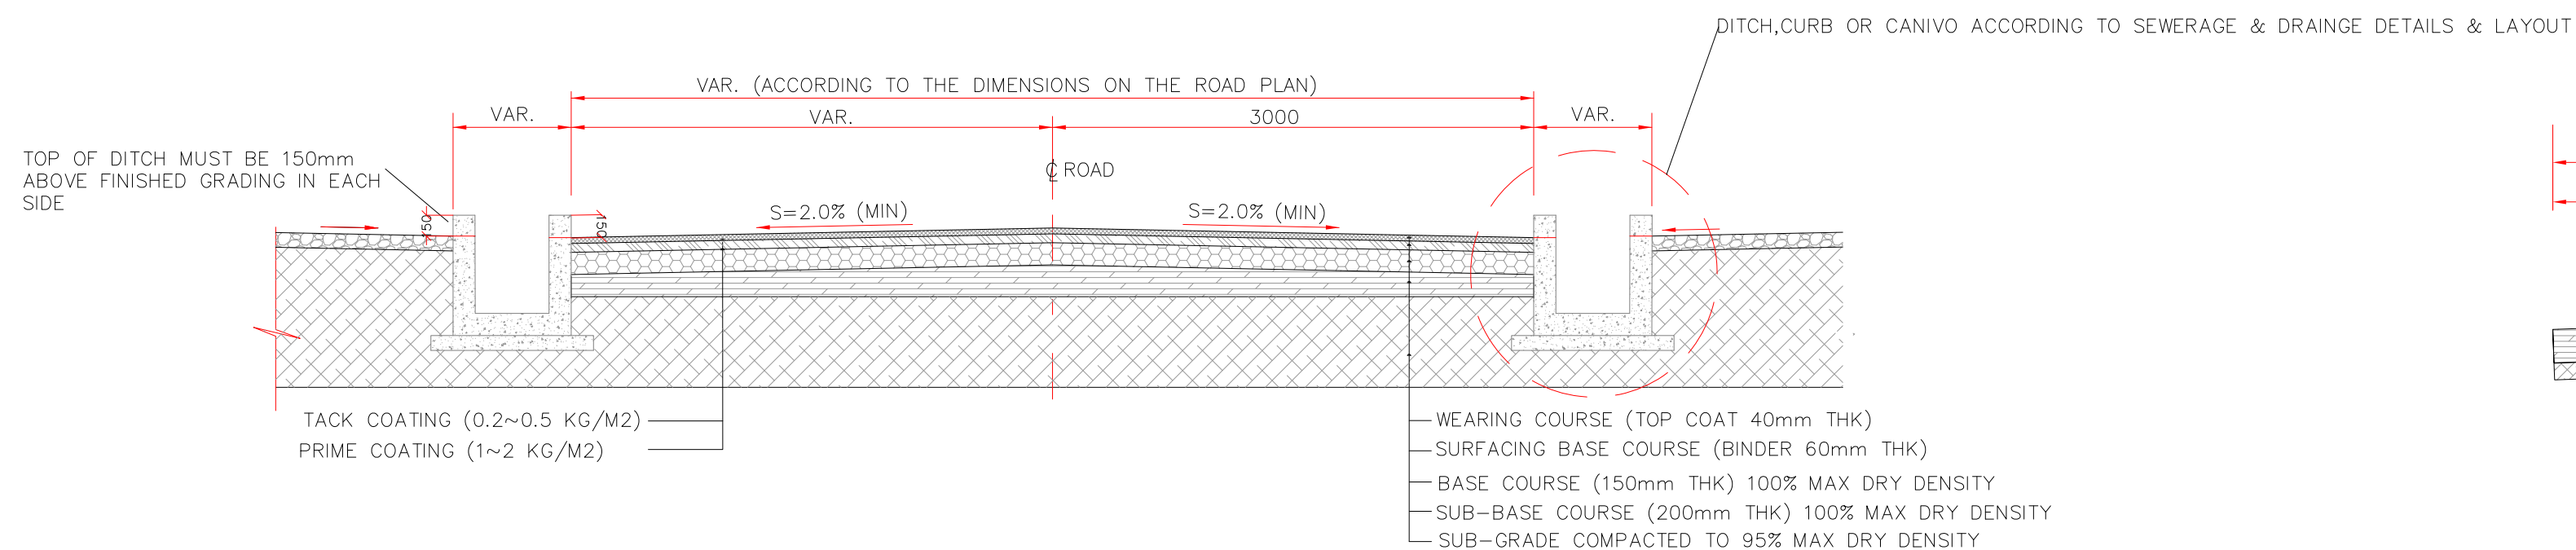


1 ROADS (6m WIDTH)
N.T.S. (TWO SIDE SLOPE WITHOUT SHOULDER)

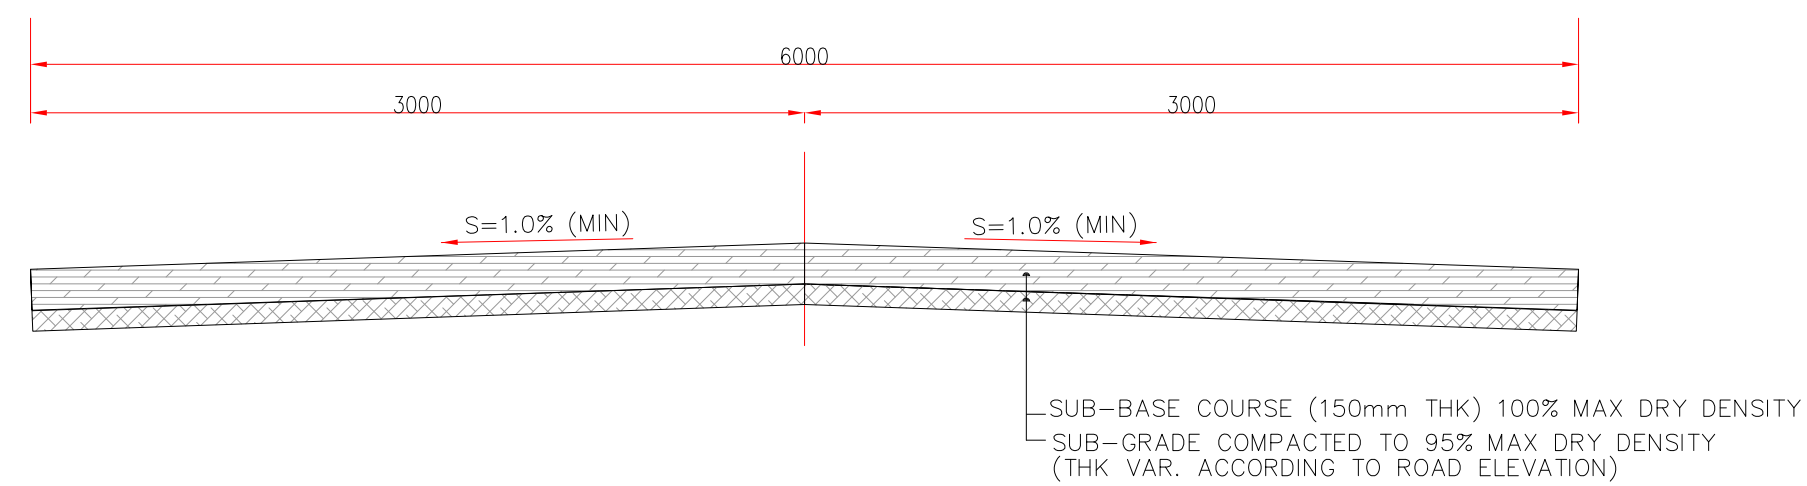

3 FLARE ACCESS ROAD (6m WIDTH)
N.T.S. (TWO SIDE SLOPE)

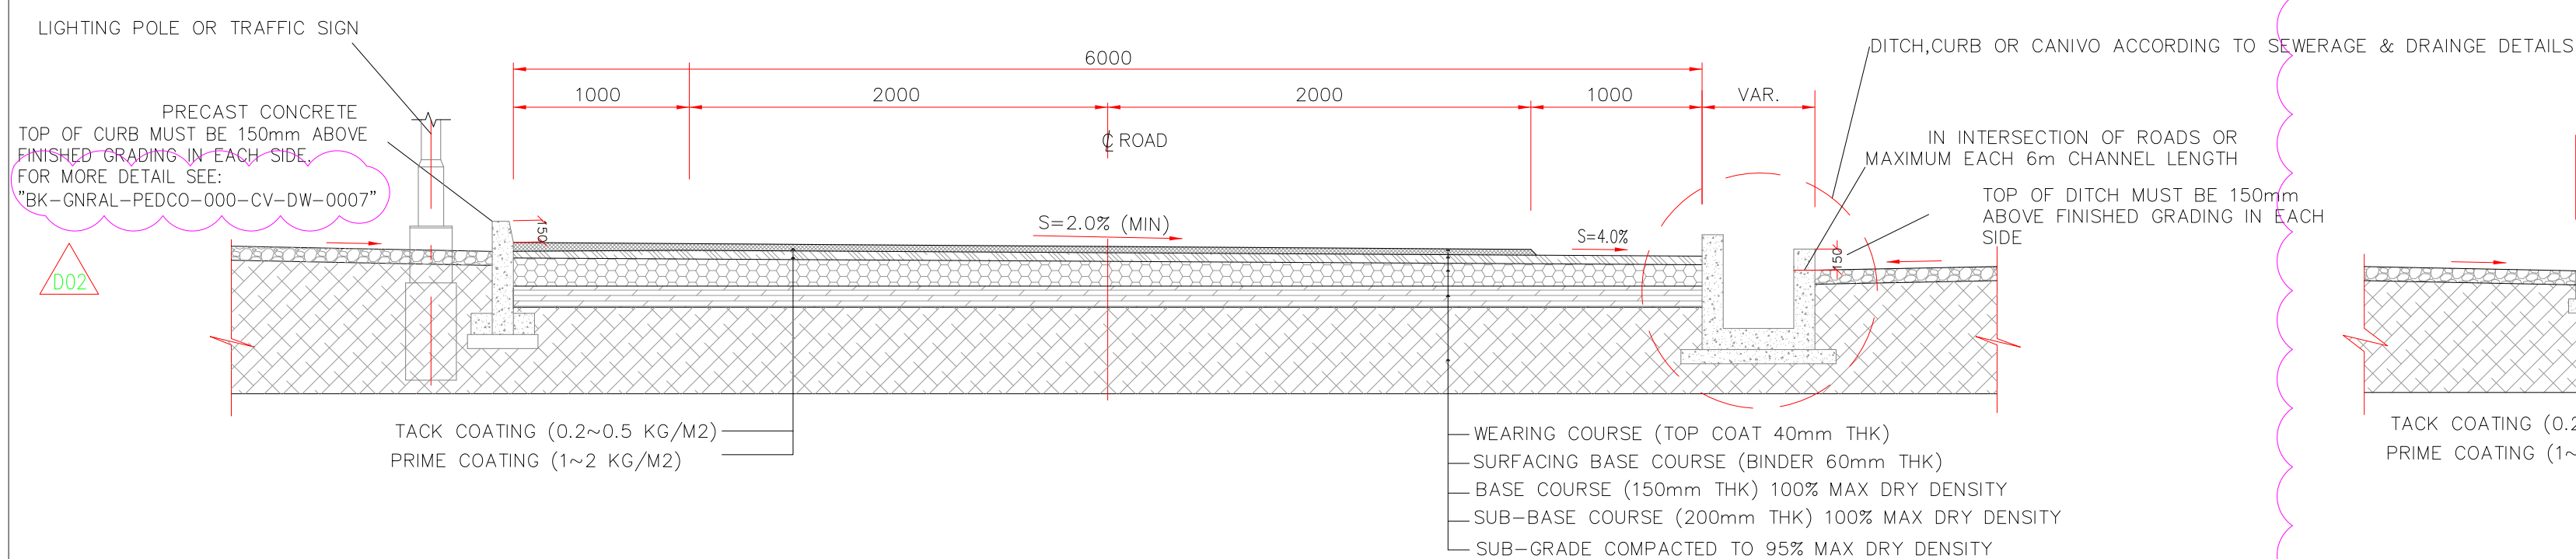

2 ROADS (4m WIDTH)
N.T.S. (ONE SIDE SLOPE)

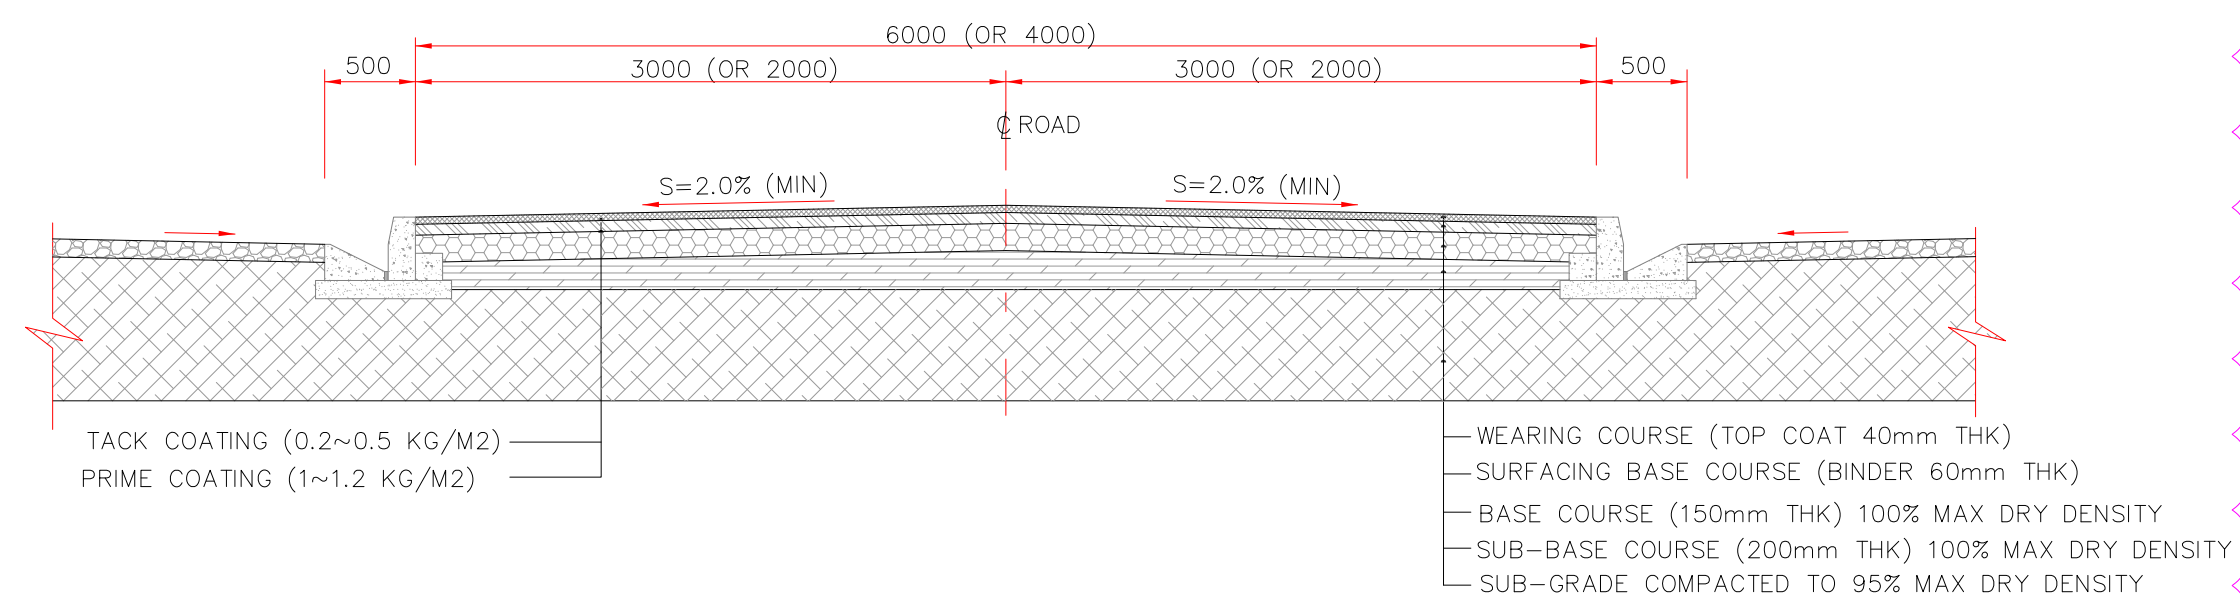

4 ROAD (4-6 m WIDTH)
N.T.S. (TWO SIDE SLOPE)

NOTES

1. ALL COORDINATES AND ELEVATIONS ARE IN METERS.
2. ALL COORDINATES ARE IN LOCAL SYSTEM., WITH REFERENCE TO SITE LOCAL DATUM POINT.

	LOCAL	UTM
A	X=500.00 Y=500.00	E=437384.709 N=3289737.469
B1	X=485.337 Y=788.941 Z=12.170	E=437245.830 N=3289991.269 ELEV.=12.17
B2	X=798.452 Y=382.283 Z=13.410	E=437704.660 N=3289761.280 ELEV.=13.41

3. ALL ELEVATION REFERENCES IS MEAN SEA LEVEL.
4. ALL DIMENSIONS ARE IN MILLIMETERS UNLESS STATED OTHERWISE.

LEGEND

→ SLOPE DIRECTION
S SLOPE

REFERENCE DRAWING	DRG. No.
SPECIFICATION FOR ROAD & PAVING	BK-GNRL-PEDCO-000-CV-SP-0002
STANDARD DRAWING FOR ROADS	BK-GNRL-PEDCO-000-CV-DW-0003
STANDARD DRAWING FOR PAVINGS	BK-GNRL-PEDCO-000-CV-DW-0035
UNIT PLOT PLAN DRAWING	BK-GCS-PEDCO-120-PI-PY-0001
ROUGH GRADING PLAN & DETAILS	BK-GCS-PEDCO-120-CV-PY-0007
BINAK NEW COMPRESSOR GAS STATION PLOT PLAN (BASIC PACKAGE)	1560-BK-NCS-PI-DWG-0001
DIRE WALL DRAWING FOR LIAN GYLOOL STORAGE TANK (TK-2102)	BK-GCS-PEDCO-120-ST-DW-0033
FOUNDATION DRAWING FOR GYLOOL SUMP PIT (SU-2101)	BK-GCS-PEDCO-120-ST-DW-0035

KEY PLAN

[illegible]