


SC.1:50 2 ROOF PLAN

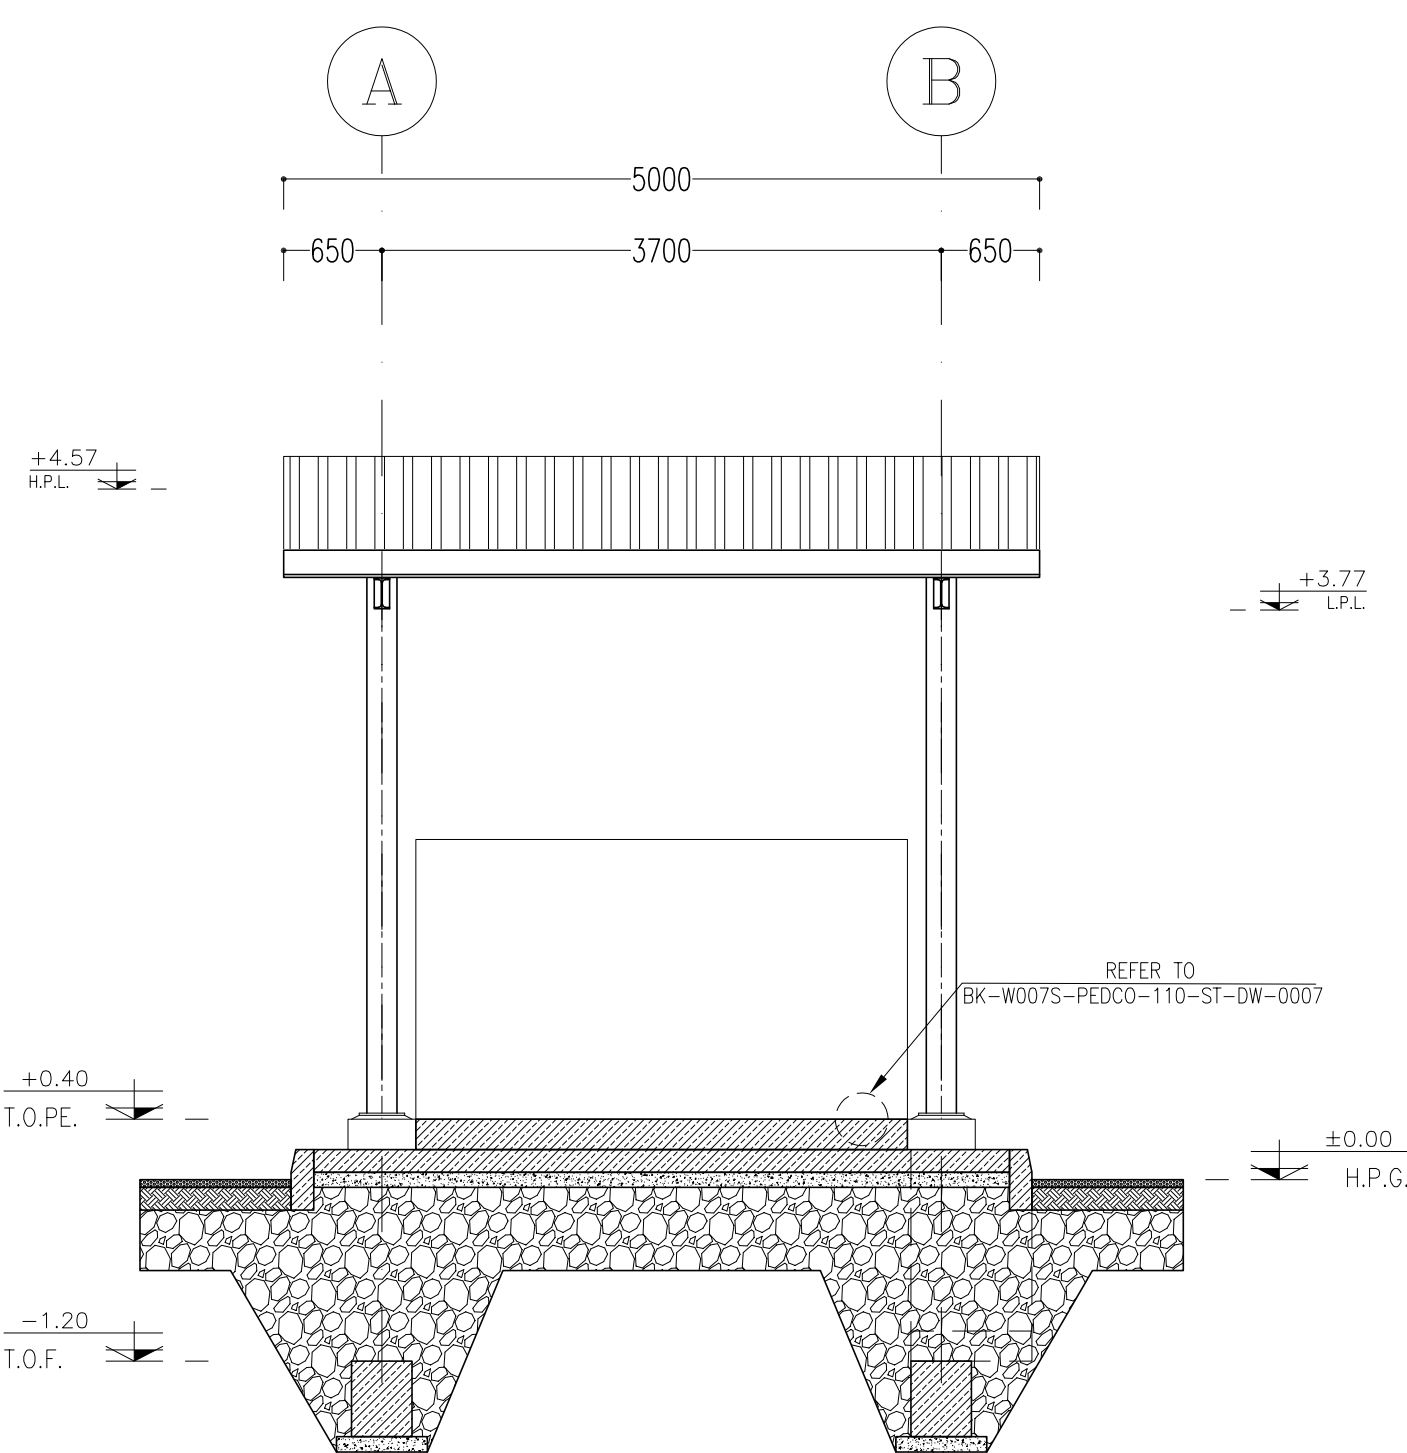


SECTION

SC.1:50

B

01 OF 02

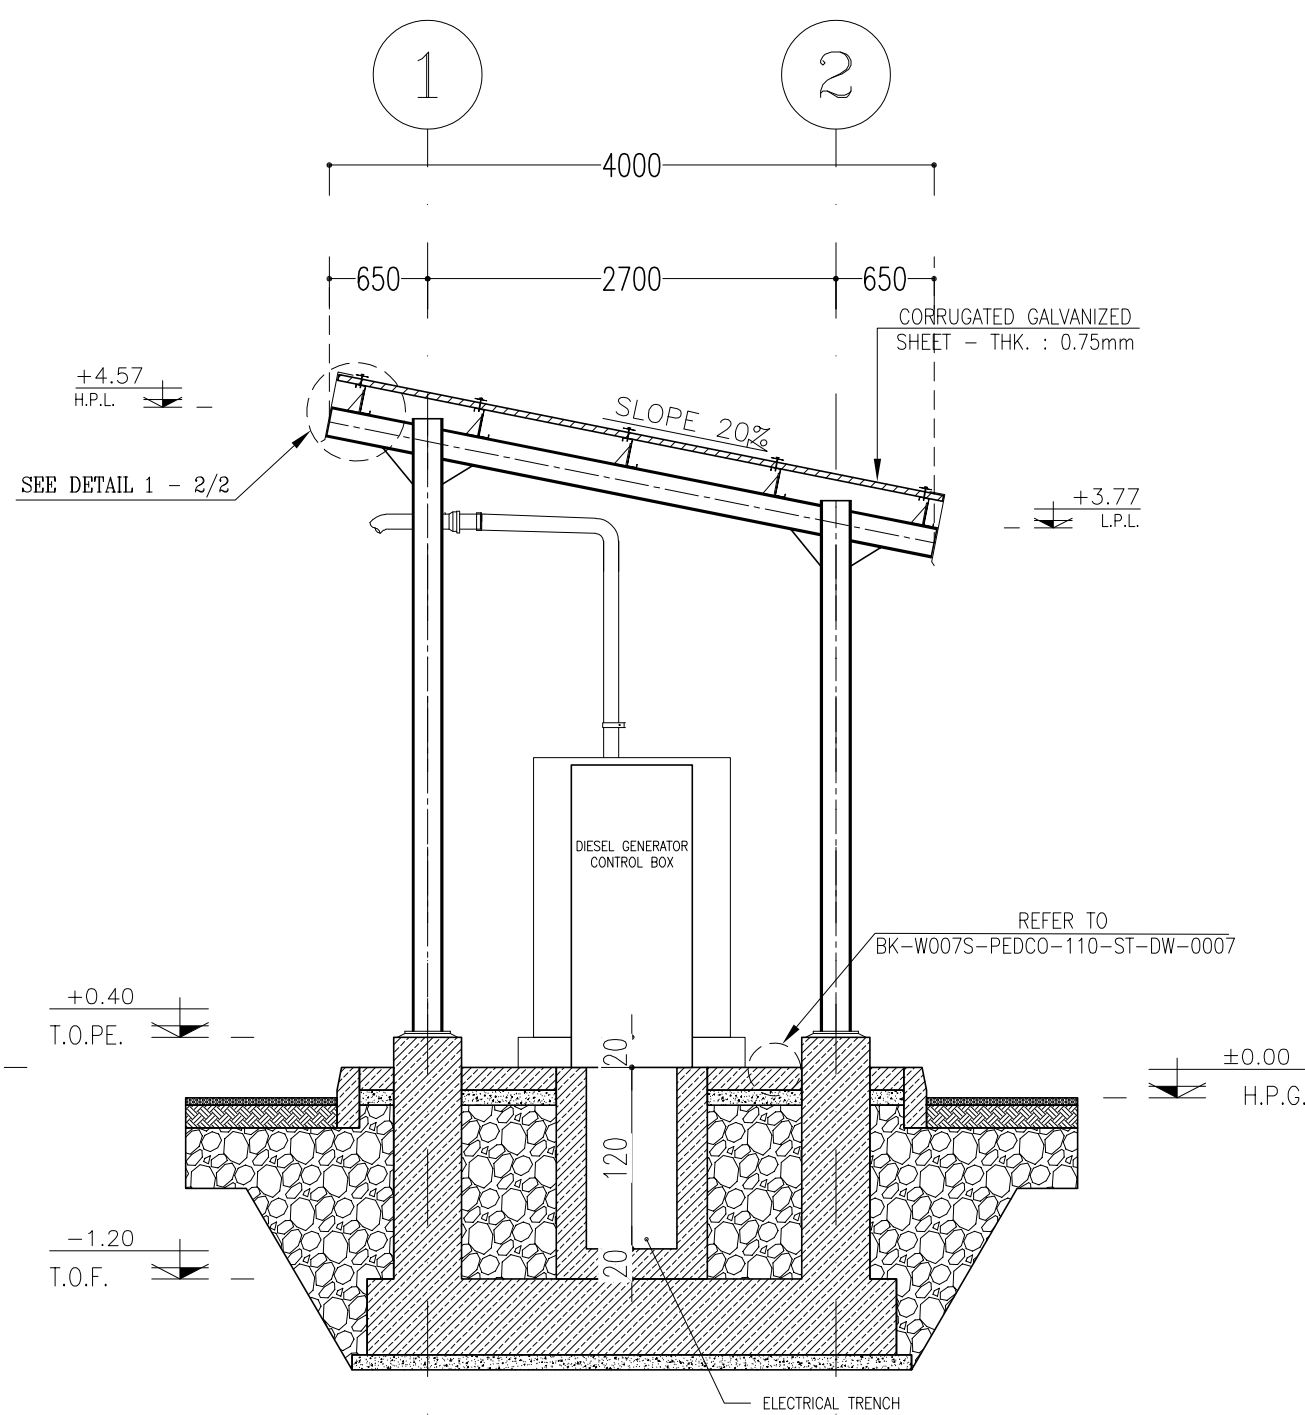






SECTION

SC.1:50

C

 01 OF 02



LEGEND	
	COMPACTED SOIL
	REINFORCED CONCRETE
	LEAN CONCRETE
	CORRUGATED SHEET
	GRAVEL

T.O.PA.	TOP OF PAVING
L.P.L.	LOWEST POINT OF LEVEL
T.O.PE.	TOP OF PEDESTAL
H.P.G	HIGHEST POINT GRAVEL LEVEL
T.O.F	TOP OF FOUNDATION
H.P.L	HIGHEST POINT OF LEVEL

REFERENCE DRAWING	DRG. No.
STANDARD DRAWING FOR ARCHITECTURAL DETAILS	BK-GNRL-PEDCO-000-AR-DW-0001
PLOT PLAN DRAWING - W007S	BK-W007S-PEDCO-110-PI-PY-0002
FOUNDATION DRAWING FOR DIESEL GENERATOR SHELTER FOR WELL PADS - W007S	BK-W007S-PEDCO-110-ST-DW-0013
STRUCTURAL DRAWING FOR DIESEL GENERATOR SHELTER FOR WELL PADS - W007S	BK-W007S-PEDCO-110-ST-DW-0014
GENERAL CIVIL LAYOUT-W007S	BK-W007S-PEDCO-110-CV-PY-0001

KEY PLAN

[illegible]

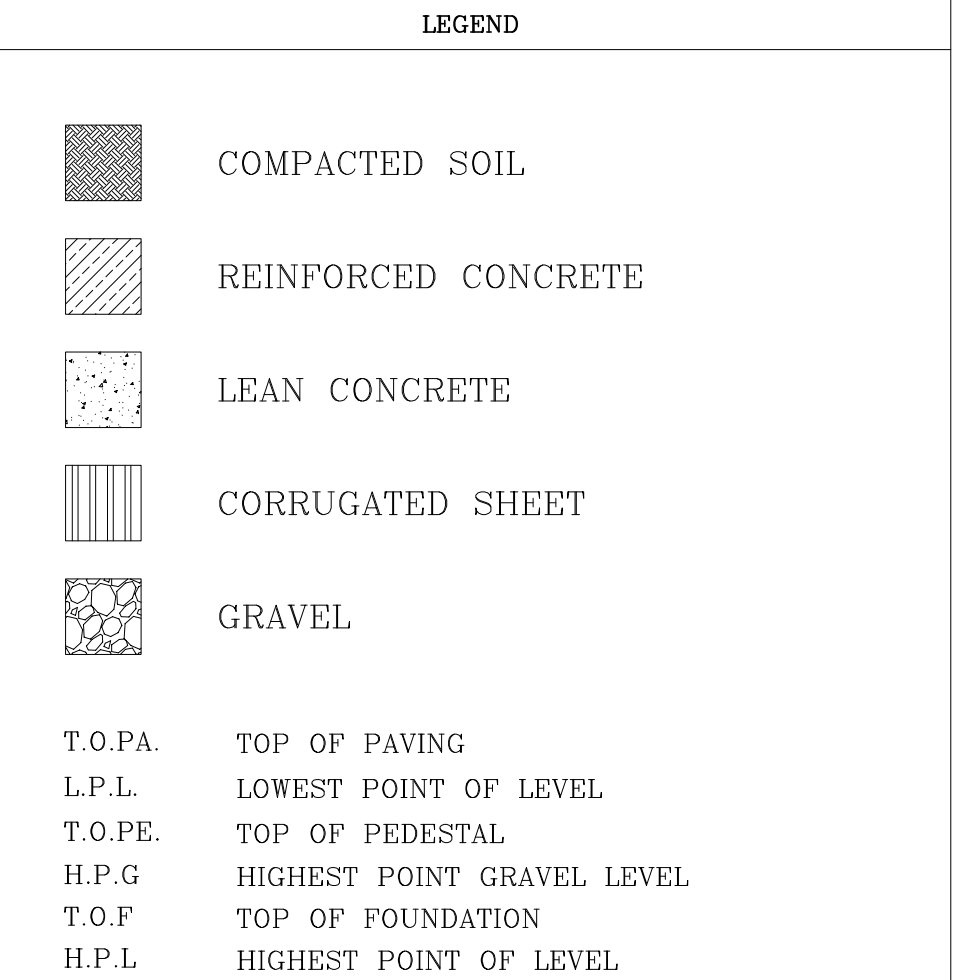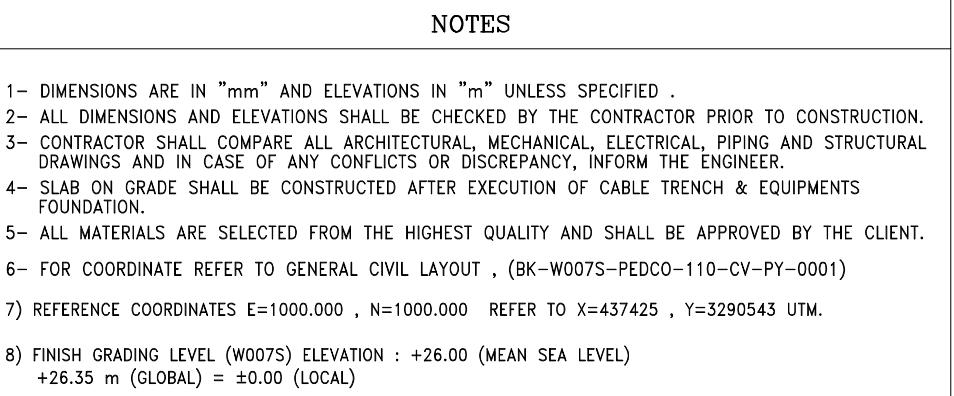

REFERENCE DRAWING	DRG. No.
STANDARD DRAWING FOR ARCHITECTURAL DETAILS	BK-GNRL-PEDCO-000-AR-DW-0001
PILOT PLAN DRAWING - W007S	BK-W007S-PEDCO-110-PI-PY-0002
FOUNDATION DRAWING FOR DIESEL GENERATOR SHELTER FOR WELL PADS - W007S	BK-W007S-PEDCO-110-ST-DW-0013
STRUCTURAL DRAWING FOR DIESEL GENERATOR SHELTER FOR WELL PADS - W007S	BK-W007S-PEDCO-110-ST-DW-0014
GENERAL CIVIL LAYOUT-W007S	BK-W007S-PEDCO-110-CV-PY-0001

KEY PLAN

[illegible]