

TAG NO.	AREA LIST
01	FUEL TANK
02	SECURITY ROOM
03	SWITCHGEAR
04	WATER TANK
05	FIRE FIGHTING SHELTER
06	DIESEL GENERATOR SHELTER
07	IRP PUMP



- NOTES
- 1- ALL DIMENSIONS ARE IN MILLIMETERS, EXCEPT OTHERWISE NOTED.
 - 2- ALL ELEVATIONS ARE IN METERS.
 - 3- ALL COORDINATES OF THIS PLAN ARE LOCAL.
 - 4- H.P.P. 100.00m CORRESPONDING TO 125.62 M.S.L.
 - 5- SHOWN PIPING / PIPELINES AND RELEVANT SUPPORTS, ARE INDICATIVE.
 - 6- DIMENSIONS OF W.H.C.P. AND RELEVANT SHELTER WILL BE FINALIZED.
 - 7- REFERENCE COORDINATES X=1000.000 , Y=1000.000 REFER TO E=442338.329 , N=3287937.582 UTM. WGS84 ZONE 39 - NORTH

LEGEND & ABBREVIATIONS

H.P.P.	HIGH POINT PAVING
W.H.C.P.	WELL HEAD CONTROL PANEL
---	FENCE
---	MATCH LINE
○	WELL LOCATION
---	SURFACE WATER TRENCH
▨	GRATING
---	BURN PIT LINE
---	ELECTRICAL OVERHEAD LINE

REFERENCE DRAWING

REFERENCE DRAWING	DRG. No.
GENERAL CIVIL LAYOUT - BK15	BK-BK15-PEDCO-110-CV-PY-0001
CIVIL AND STRUCTURAL DRAWINGS - BK15	BK-BK15-PEDCO-110-CV-DW-0001
OVER HEAD LINE PLAN AND PROFILE - BK15	BK-BK15-PEDCO-110-SU-DW-0001
Architectural Drawing For Security Building of Well Pods - BK-15	BK-BK15-PEDCO-110-AR-DW-0003
Architectural Drawing For Switchgear Building of Well Pods - BK-15	BK-BK15-PEDCO-110-AR-DW-0002

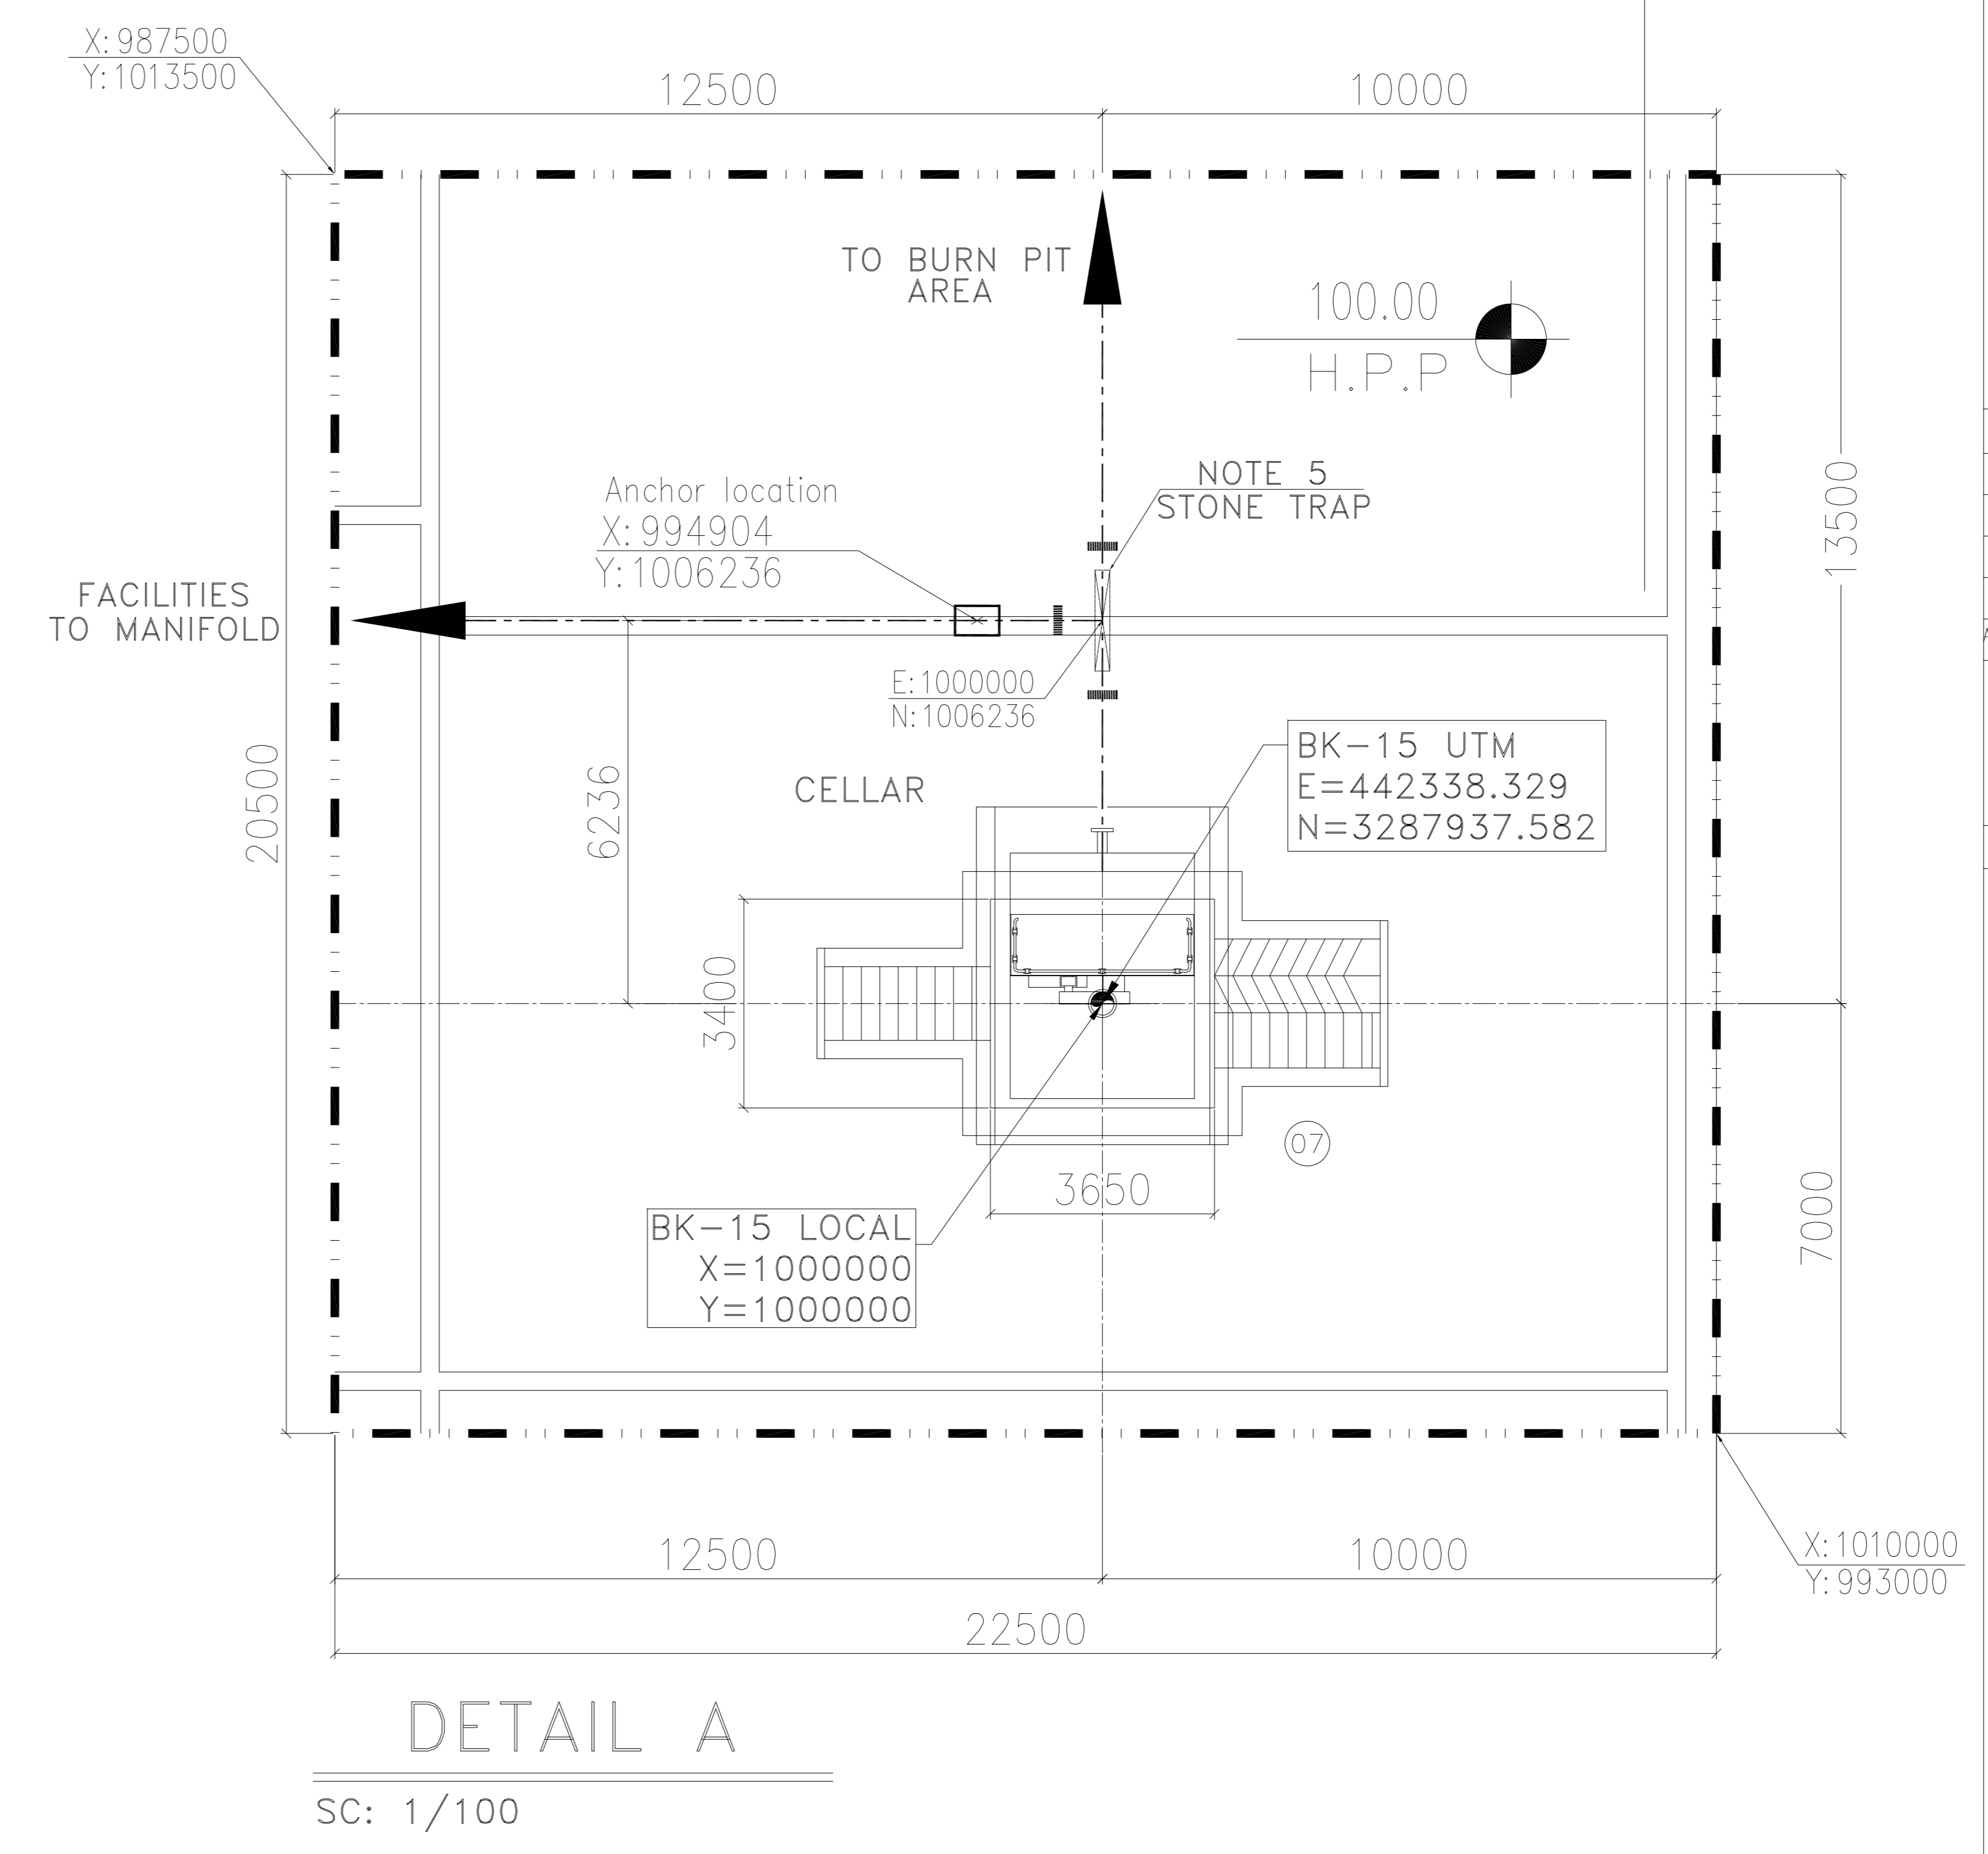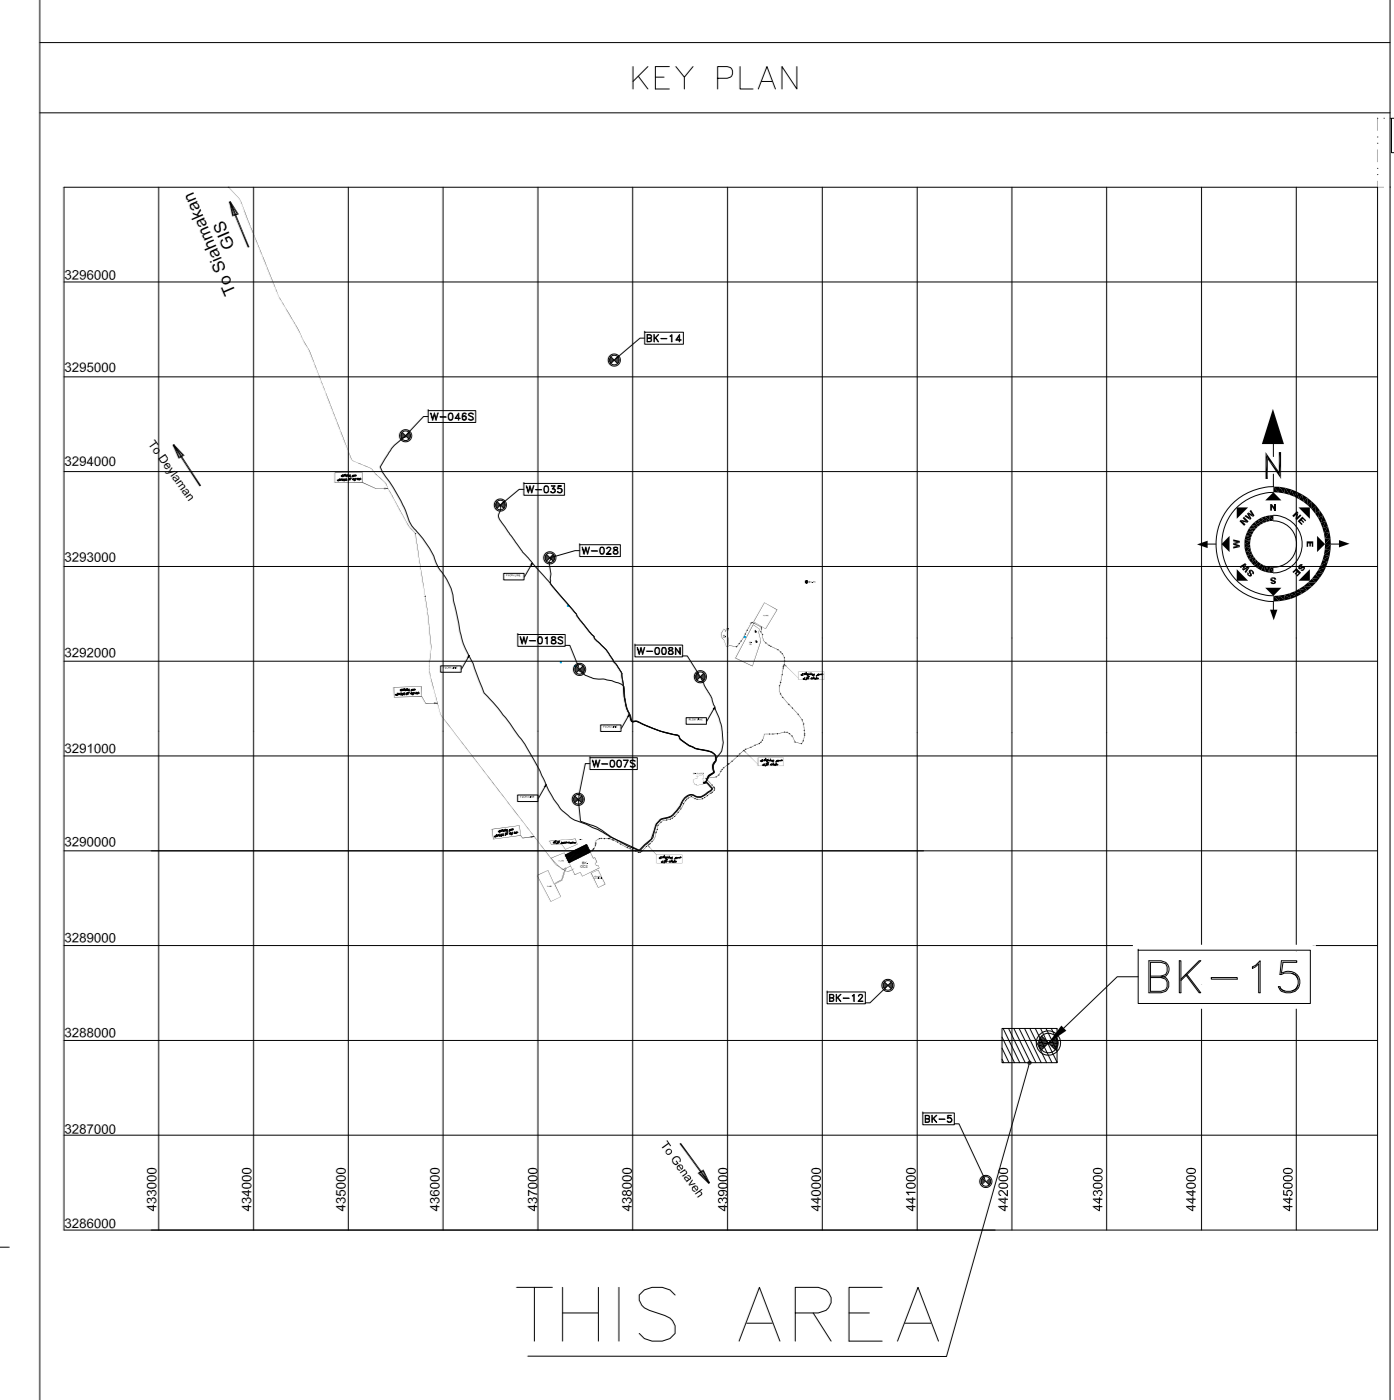

REV.	DATE	DESCRIPTION	BY	DATE	BY	DATE
D01	JUL.2023	IFA	M.NOORI	M.FAKHARIAN	A.M.MOHSENI	***
D00	JAN.2023	IFC	M.NOORI	M.FAKHARIAN	M.MEHRSHAD	***
REV.	DATE	P.O.I.S	PREP.	CHK.	APP.	AUT.

PROJECT NAME: BINAK OILFIELD DEVELOPMENT/SUB-SURFACE WORK PACKAGES BK15 WHF MODIFICATIONS

PROJECT NO.: 971020

EPC CONTRACTOR: HIRGAN ENERGY - DESIGN & INSPECTION COMPANIES

GENERAL CONTRACTOR: PETROIRAN DEVELOPMENT COMPANY

DRAWING TITLE: PLOT PLAN DRAWING -BK15

SCALE	SIZE	DRAWING NO.	SHEET NO.	REV.	BUDGET REF.	LOCATION	SIZE	CLASS	SERIAL NO.	SHEET	REVISION
AS SHOWN	A0	BK-BK15-PEDCO-110-PI-PY-0001	1 OF 1	D01	053-073-9184	F	5	A	709506	1 OF 1	D01

*** ***** ** **

REV. DESCRIPTION BY DATE BY DATE

CHECKED REV. APPR.

اصل و کلیه نسخ این نقشه و حق اقتباس متعلق به شرکت ملی مناطق نفت خیز جنوب می باشد.

THE ORIGINAL AND ALL COPIES OF THIS DRAWING TOGETHER WITH THE COPYRIGHT THEREIN ARE THE SOLE PROPERTY OF N.I.S.O.C./ FIELDS

BINAK OILFIELD DEVELOPMENT SUB-SURFACE WORK PACKAGES BK15 WHF MODIFICATIONS

DATE	SCALE	DRAWING BY	CHECKED BY	PROJECT ENG.

NO CONSTRUCTION PERMITTED UNLESS DRAWING APPROVED

APPROVED FOR CONSTRUCTION	BY:	DATE: