



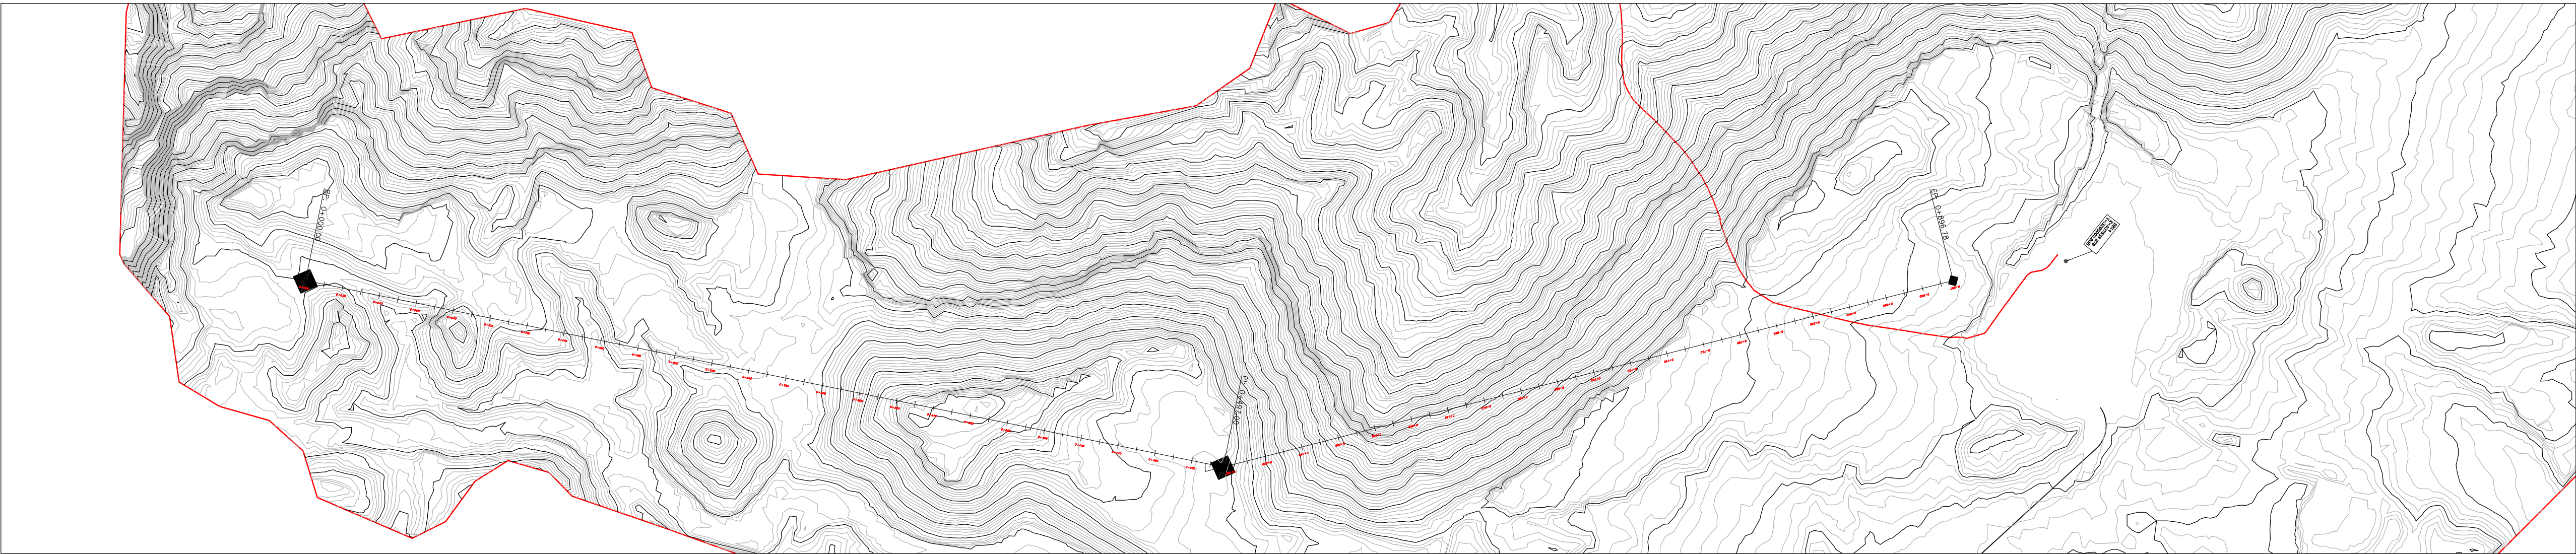


NOTES	
1-	ALL COORDINATES AND ELEVATIONS ARE IN METER.
2-	ALL DRAWINGS SHALL BE CHECKED BY CONTRACTOR WITH RELATIVE DRAWINGS BEFORE CONSTRUCTION.
3-	GEODETIC PARAMETERS FOR COORDINATES ARE AS BELOW: HORIZONTAL COORDINATE SYSTEM: WGS84/UTM ZONE 39 ELLIPSOID : WORLD GEODETIC SYSTEM 1984 (WGS84) MAP PROJECTION: UNIVERSAL TRANSVERSE MERCATOR (UTM) VERTICAL DATUM: MEAN SEA LEVEL
ABBREVIATIONS	
N.G.L.=Natural Ground Level	AR=Asphalt Road
B.O.P.L=Bottom of Pipe Level	GR=Gravel Road
R.O.W.L=Right of Way Level	PLC=Pipe Line Corridor
PC=Pipe Line Crossing	PL=Pipe Line
OF=Optical Fiber	CH=Channel
BP=Beginning of Plan	PI=Point of Intersection
EP=End of Plan	

LEGEND			
	Existing GRAVEL ROAD		CHANNEL
	New GRAVEL ROAD		RIVER
	ASPHALT ROAD		WATER COURSE
	STAIR		CONTOURS
	TRENCH	99.27	SPOT HEIGHT
	EMBANKMENT		TRIG POINT
	BURNING PIT LINE		CULVERT
	WATER LINE		WELL LOCATION
	BUILDING		WELL
	CONCRETE AREA		POLE
	SEPTIC		HELIPAD
	MANHOLE		CAMP SITE
	POLE		CAMP SITE
	HELIPAD		Existing OIL Pipe Line
	HELIPAD		New OIL Pipe Line
	Existing OIL Pipe Line		New OIL Pipe Line
	Existing OIL Pipe Line		New OIL Pipe Line
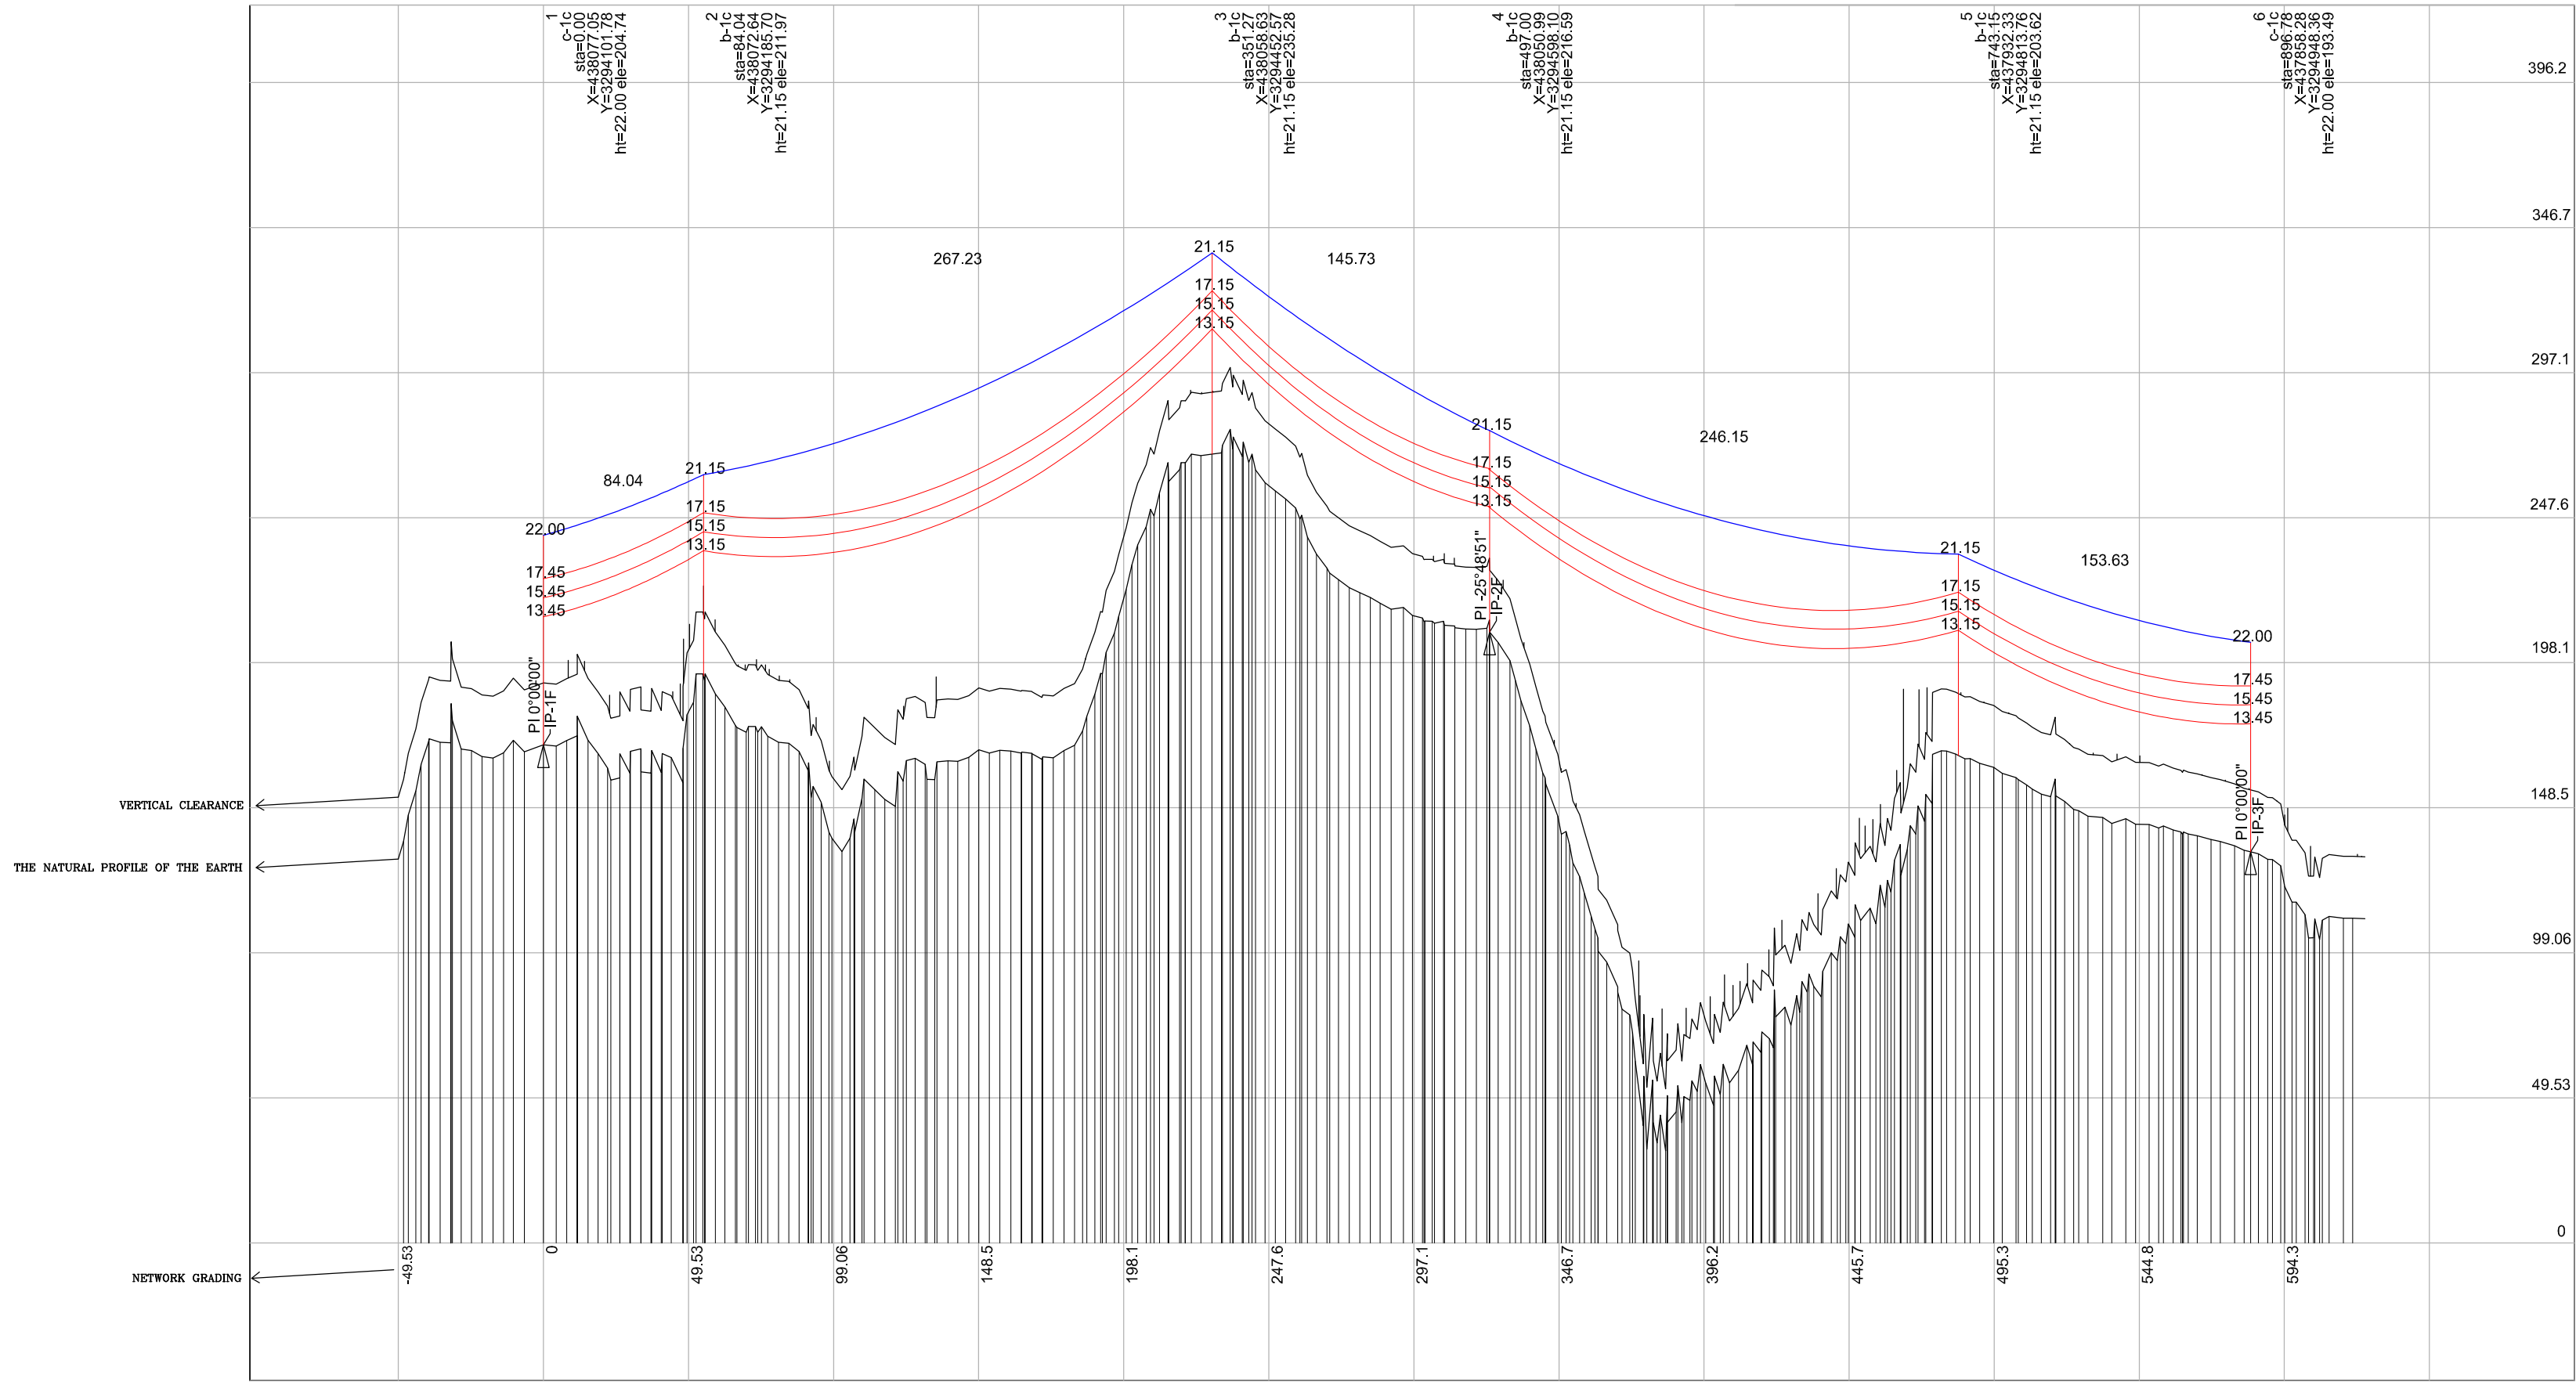

REFERENCE DRAWING		DRG. No.
PROPOSED ROUTE PLAN OF POWER LINE		F-3-AR-80370
REV.	DATE	

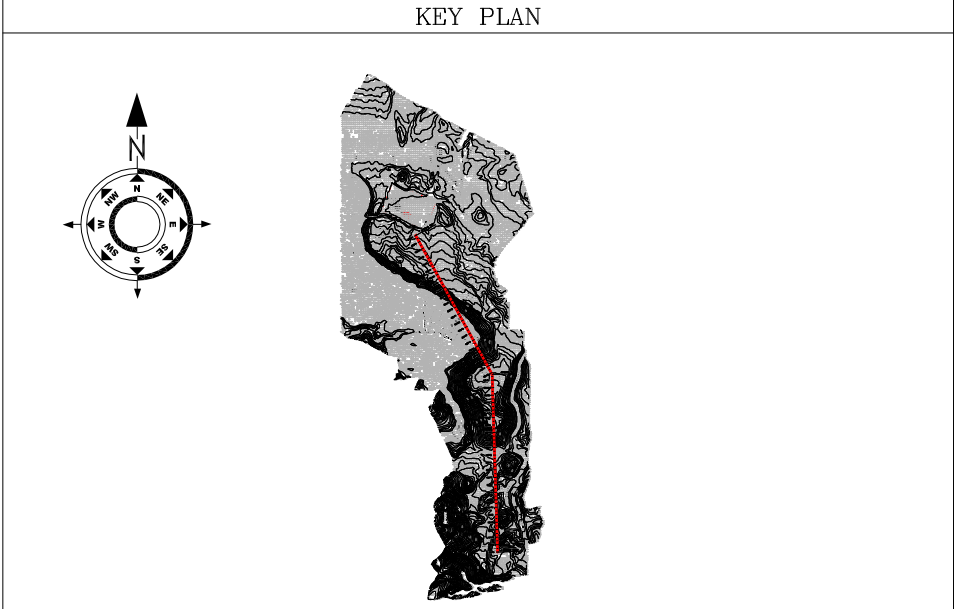

Crossing List						Coordinate of Bench Marks (UTM)				COORDINATES OF ALIGNMENT (UTM)					
Item	Description	Start (KM)	End (KM)	Reference Sheet	Note	Points	Northing (m)	Easting (m)	Elevation (m)	Station	Northing	Easting	Station	Northing	Easting
1						IP-0	438077.05	3294101.78	204.73	0+000.00	3294101.65	438077.16	0+480.00	3294620.90	438060.51
										0+020.00	3294121.64	438076.55	0+500.00	3294598.42	438050.87
2						IP-1	438050.99	3294598.09	216.58	0+040.00	3294141.63	438075.93	0+520.00	3294615.94	438041.23
										0+060.00	3294161.62	438075.32	0+540.00	3294633.47	438031.59
3						IP-2	437858.27	3294948.36	193.48	0+080.00	3294181.62	438074.71	0+560.00	3294650.99	438021.95
										0+100.00	3294201.61	438074.10	0+580.00	3294668.51	438012.31
4										0+120.00	3294221.60	438073.48	0+600.00	3294686.04	438002.67
										0+140.00	3294241.59	438072.87	0+620.00	3294703.56	437993.03
5										0+160.00	3294261.58	438072.26	0+640.00	3294721.08	437983.39
										0+180.00	3294281.57	438071.65	0+660.00	3294738.61	437973.75
6										0+200.00	3294301.56	438071.03	0+680.00	3294756.13	437964.11
										0+220.00	3294321.55	438070.42	0+700.00	3294773.65	437954.47
7										0+240.00	3294341.54	438069.81	0+720.00	3294791.18	437944.83
										0+260.00	3294361.53	438069.20	0+740.00	3294808.70	437935.19
										0+280.00	3294381.52	438068.58	0+760.00	3294826.22	437925.55
										0+300.00	3294401.51	438067.97	0+780.00	3294843.75	437915.91
										0+320.00	3294421.50	438067.36	0+800.00	3294861.27	437906.27
										0+340.00	3294441.49	438066.75	0+820.00	3294878.79	437896.63
										0+360.00	3294461.48	438066.13	0+840.00	3294896.31	437886.99
										0+380.00	3294481.47	438065.52	0+860.00	3294913.84	437877.35
										0+400.00	3294501.47	438064.91	0+880.00	3294931.36	437867.71
										0+420.00	3294521.46	438064.30	0+900.00	3294948.24	437858.42
										0+440.00	3294541.45	438063.68	0+899.27	3294948.24	437858.42
										0+460.00	3294561.44	438063.07			

D04	JUN 2023	APC	H.SHAKIBA	M.FAKHARIAN	A.M.MOHSSENI	***
D03	DEC 2022	APC	H.SHAKIBA	M.FAKHARIAN	M.MEHRSHAD	***
D02	AUG 2022	IFA	H.SHAKIBA	M.FAKHARIAN	M.MEHRSHAD	***
D01	APR 2022	IFA	H.SHAKIBA	M.FAKHARIAN	M.MEHRSHAD	***
D00	FEB 2022	IPC	H.SHAKIBA	M.FAKHARIAN	M.MEHRSHAD	***
REV.	DATE	P.O.I.S	PREP.	CHK.	APP.	AUT.
PROJECT NAME: BINAK OILFIELD DEVELOPMENT /SUB-SURFACE WORK PACKAGES BK14 WHF MODIFICATIONS						
PROJECT NO.:			971020			
EPC CONTRACTOR:			EPD/EPC CONTRACTOR (GC):			
 HIRGAN ENERGY – DESIGN & INSPECTION COMPANIES			 PETROIRAN DEVELOPMENT COMPANY			
DRAWING TITLE:						
OVER HEAD LINE PLAN AND PROFILE – BK14						
SCALE	SIZE	DRAWING NO.			SHEET NO.	REV.
H=1:1000 V=1:200	A1	BK-BK14-PEDCO-110-SU-DW-0001			01 OF 01	D04

***	*****	***	***	***	***
REV.	DESCRIPTION	BY	DATE	BY	DATE
		CHECKED		REV. APPR.	
اخذ و کلیه نسخ این نقشه و حق اقتباس متعلق به شرکت ملی مناطق نفت خیز جنوب میباشد.					
THE ORIGINAL AND ALL COPIES OF THIS DRAWING TOGETHER WITH THE COPYRIGHT THEREIN ARE THE SOLE PROPERTY OF N.I.S.O.C./ FIELDS					
BINAK OILFIELD DEVELOPMENT SUB-SURFACE WORK PACKAGES BK14 WHF MODIFICATIONS					
DATE	SCALE	DRAWING BY	CHECKED BY	PROJECT ENG.	
NO CONSTRUCTION PERMITTED UNLESS DRAWING APPROVED					
APPROVED FOR CONSTRUCTION			BY:	DATE:	
SCALE	SIZE	DRAWING NO.			SHEET NO.
H=1:1000 V=1:200	A1	BK-BK14-PEDCO-110-SU-DW-0001			01 OF 01