
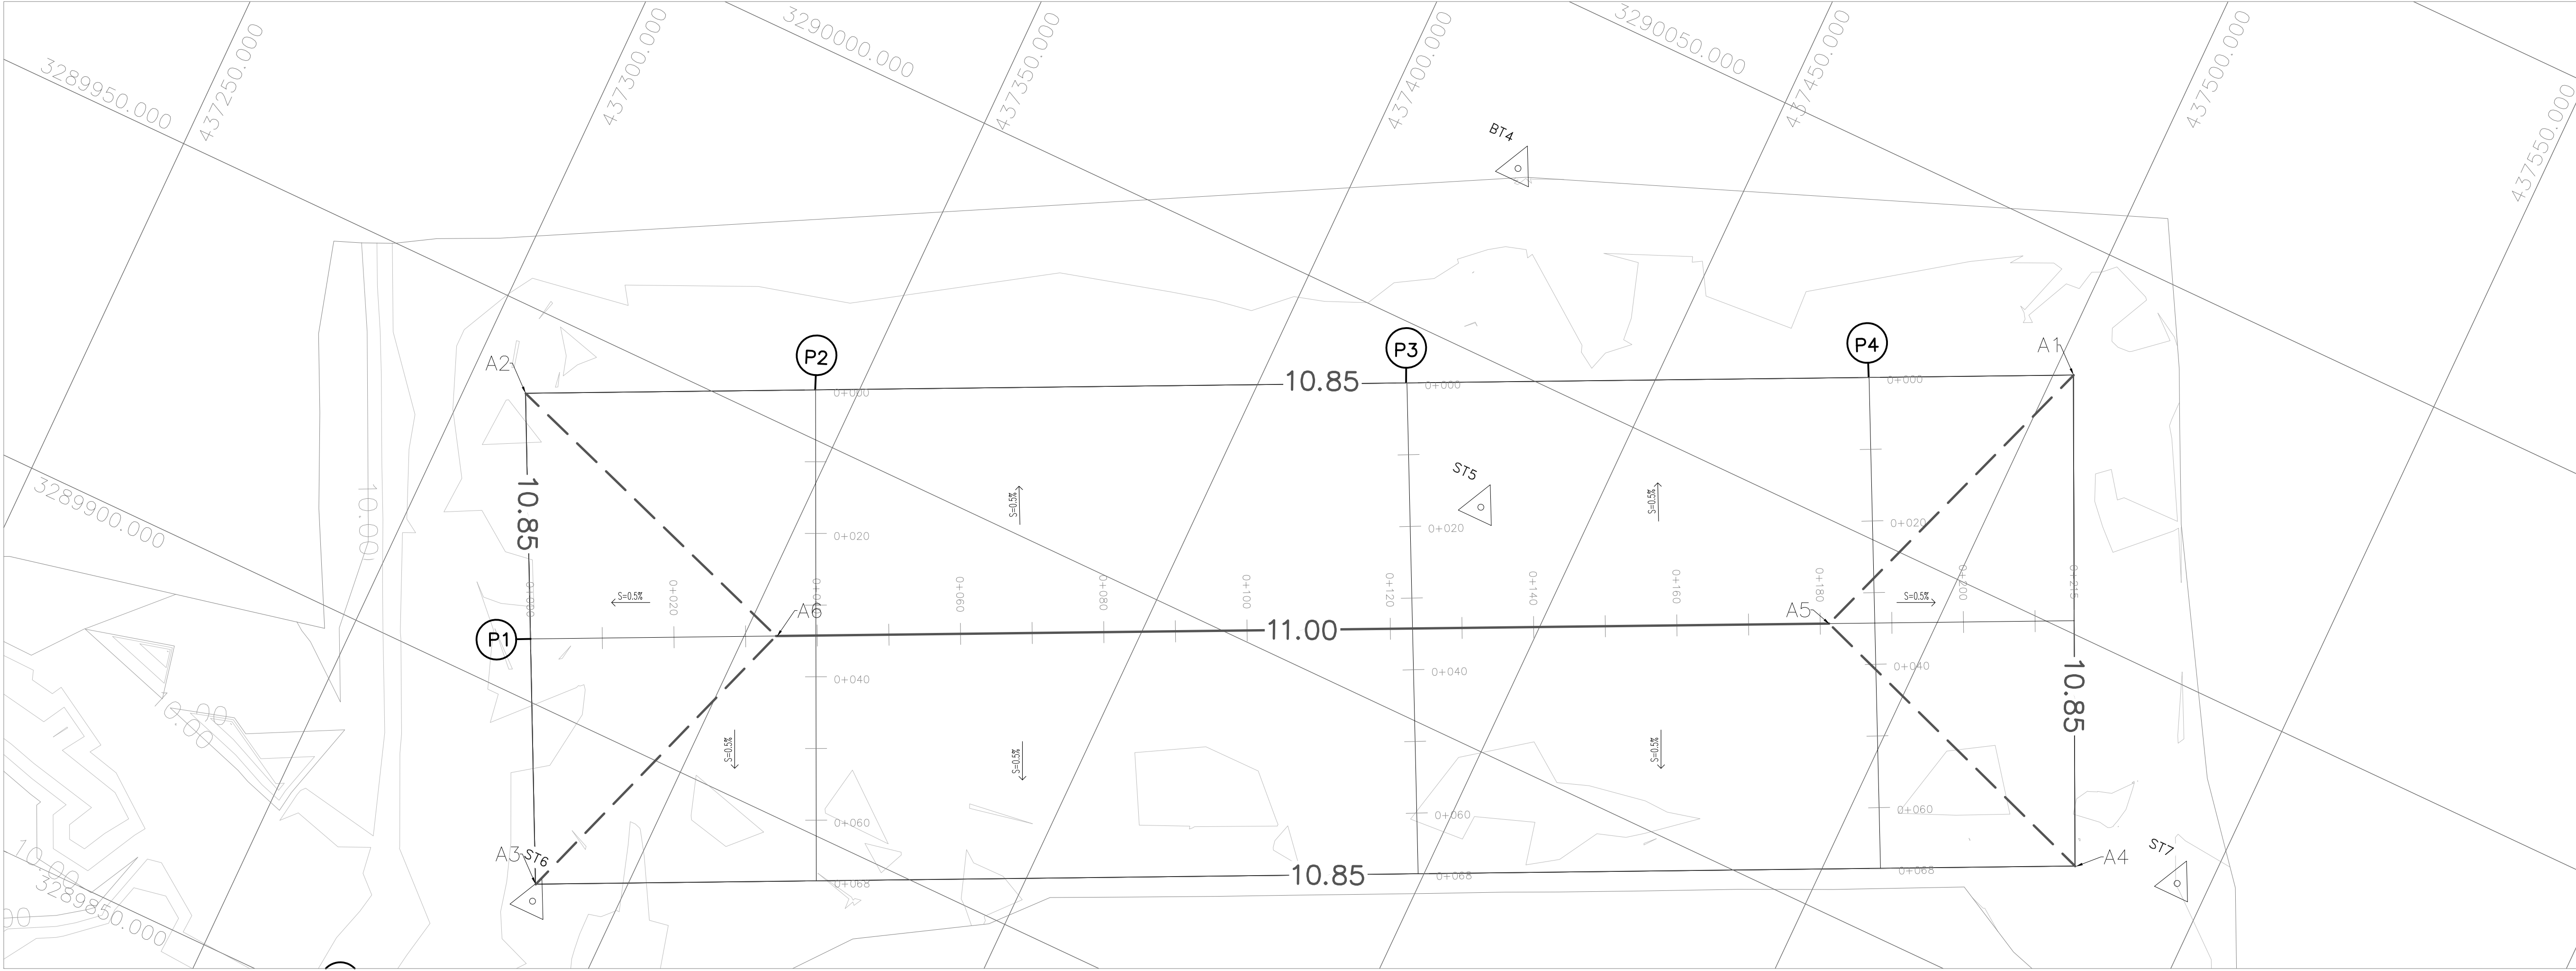


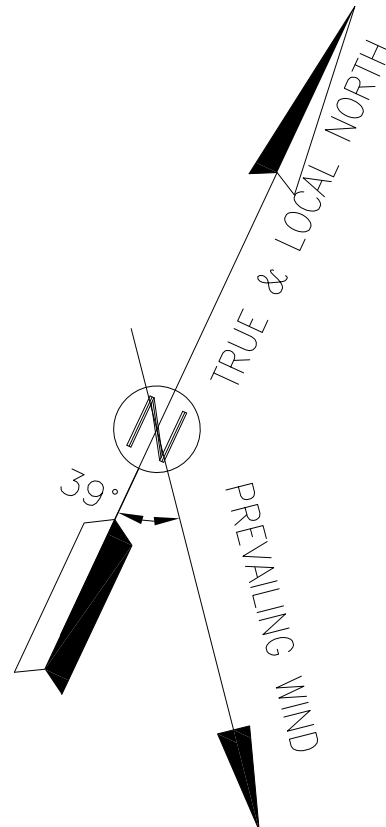

ROUGH GRADING (New GCS Area)

(Sc. 1:500)

AREA NAME	DESCRIPTION	UTM-COORDINATE (ZONE 39N)			ROUGH GRADING ELEVATION	REMARKS
		NAME	EASTING	NORTHING		
AREA-A	GCS AREA (New GCS)	A1	437502.60	3290032.67	10.85	LOW POINT OF ROUGH-GRADING
		A2	437308.04	3289938.70	10.85	
		A3	437338.35	3289877.28	10.85	
		A4	437531.86	3289970.75	10.85	
		A5	437486.40	3289986.82	11.00	HIGH POINT OF ROUGH-GRADING
		A6	437354.03	3289922.88	11.00	

PROFILE COORDINATES						
AREA NAME	DESCRIPTION	PROFILE NAME	START POINT		END POINT	
			EASTING	NORTHING	EASTING	NORTHING
AREA-A		P1	437323.19	3289907.99	437517.23	3290001.71
		P2	437344.47	3289956.30	437373.61	3289894.33
		P3	437418.80	3289992.20	437449.28	3289930.86
		P4	437476.89	3290020.25	437507.42	3289958.94

NOTES

- ALL COORDINATES ARE IN UTM SYSTEM, ZONE 39.
- ALL ELEVATION REFERENCES IS MEAN SEA LEVEL.
- ALL DIMENSIONS ARE IN METERS UNLESS STATED OTHERWISE.
- CUT DEPTH AND FILL HEIGHT SHOWN IN PLAN ARE ACCORDING TO NATURAL GROUND ELEVATION.
- THE FILLING VOLUME IS FOR FINAL COMPACTED SOIL(NOT TOTAL REQUIRED SOIL) .
- 50 cm SPOILED SOIL SHOULD BE REMOVED BEFORE ANY CONSTRUCTIONAL ACTIVITIES IF ANY.
- CUT SLOPE IN GRADING AREA IS 1H:2V (200%).
- FILL SLOPE IN GRADING AREA IS 3H:2V (67%).
- HORIZONTAL AND VERTICAL DISTANCES BETWEEN TIK-MARKS IS 5m.

D05


GEODETIC PARAMETERS:
HORIZONTAL COORDINATE SYSTEM : WGS84 / UTM ZONE 39
ELLIPSOID : WORLD GEODETIC SYSTEM 1984 (WGS84)
MAP PROJECTION : UNIVERSAL TRANSVERSE MERCATOR (UTM)
VERTICAL DATUM : MSL

LEGEND


	STAIR		WATER CHANNEL
	EMBANKMENT		RIVER
	BURNING PIT LINE		WATER COURSE
	GAS LINE		CONTOURS
	WATER LINE		SPOT HEIGHT
	EXISTING BUILDING		TRIG POINT
	CONCRETE AREA		BRIDGE
	MANHOLE		CULVERT
	LIGHTING POLE		WELL LOCATION
	GUARD ROOM		WELL
	HELIPAD		SITE
	FENCE		CAMP SITE
	TREE		ASPHALT ROAD
	FOUNDATION		GRAVEL ROAD
	BOUNDARY		PROPOSED ROAD
			TRACK
			ROUGH GRADING CONTOUR
			SLOPE LIMIT DIRECTION

REFERENCE DRAWING	DRG. No.
SPECIFICATION FOR EARTH WORK	BK-GNRL-PEDCO-220-CV-PY-0001

KEY PLAN

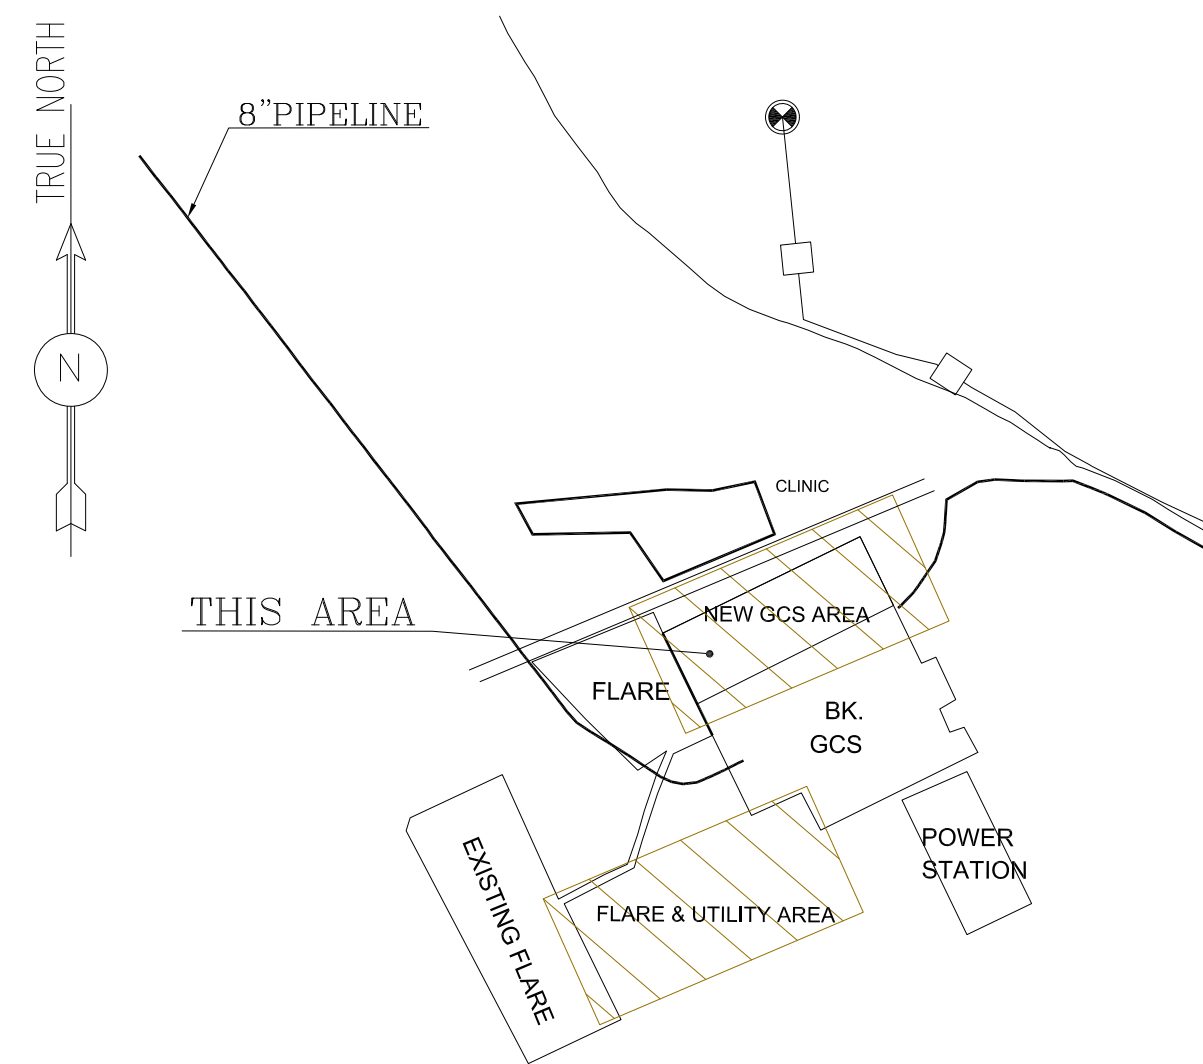

D05	AUG.2023	APC	R.BERLOUE	M.FAKHARIAN	A.M.MOHSENI	***																	
D04	APR.2023	APC	R.BERLOUE	M.FAKHARIAN	M.MEHRSHAD	***																	
D03	OCT.2022	IFA	R.BERLOUE	M.FAKHARIAN	M.MEHRSHAD	***																	
D02	SEP.2022	IFA	R.BERLOUE	M.FAKHARIAN	M.MEHRSHAD	***	***	*****	***	*****	***	*****	***	*****	***								
D01	AUG.2022	IFA	R.BERLOUE	M.FAKHARIAN	M.MEHRSHAD	***	REV.	DESCRIPTION	BY	DATE	BY	DATE											
D00	MAY.2022	IPC	R.BERLOUE	M.FAKHARIAN	M.MEHRSHAD	***				CHECKED		REV. APPR.											
REV.	DATE	P.O.I.S	PREP.	CHK.	APP.	AUT.	احمل و کلیه نسخ این نقشه و حق اقتباس متعلق به شرکت ملی مناطق نفت خیز جنوب میباشد.																
PROJECT NAME:							BINAK OILFIELD DEVELOPMENT CLIENT SITE CAMP											THE ORIGINAL AND ALL COPIES OF THIS DRAWING TOGETHER WITH THE COPYRIGHT THEREIN ARE THE SOLE PROPERTY OF N.I.S.O.C./ FIELDS					
PROJECT NO.:							971020																
EPC CONTRACTOR:			EPD/EPC CONTRACTOR(GC):				BINAK OILFIELD DEVELOPMENT GENERAL																
 HIRGAN ENERGY – DESIGN & INSPECTION COMPANIES			 PEDCO				PETROIRAN DEVELOPMENT COMPANY																
DRAWING TITLE:							ROUGH GRADING PLAN & DETAILS									NO CONSTRUCTION PERMITTED UNLESS DRAWING APPROVED							
SCALE		SIZE		DRAWING NO.			SHEET NO.		REV.		BUDGET REF.			LOCATION		SIZE CLASS		SERIAL NO.		SHEET		REVISION	
1:500		A0		BK-GCS-PEDCO-120-CV-PY-0007			02 OF 08		D05		053-073-9184			F		5 S		709395		2		D05	

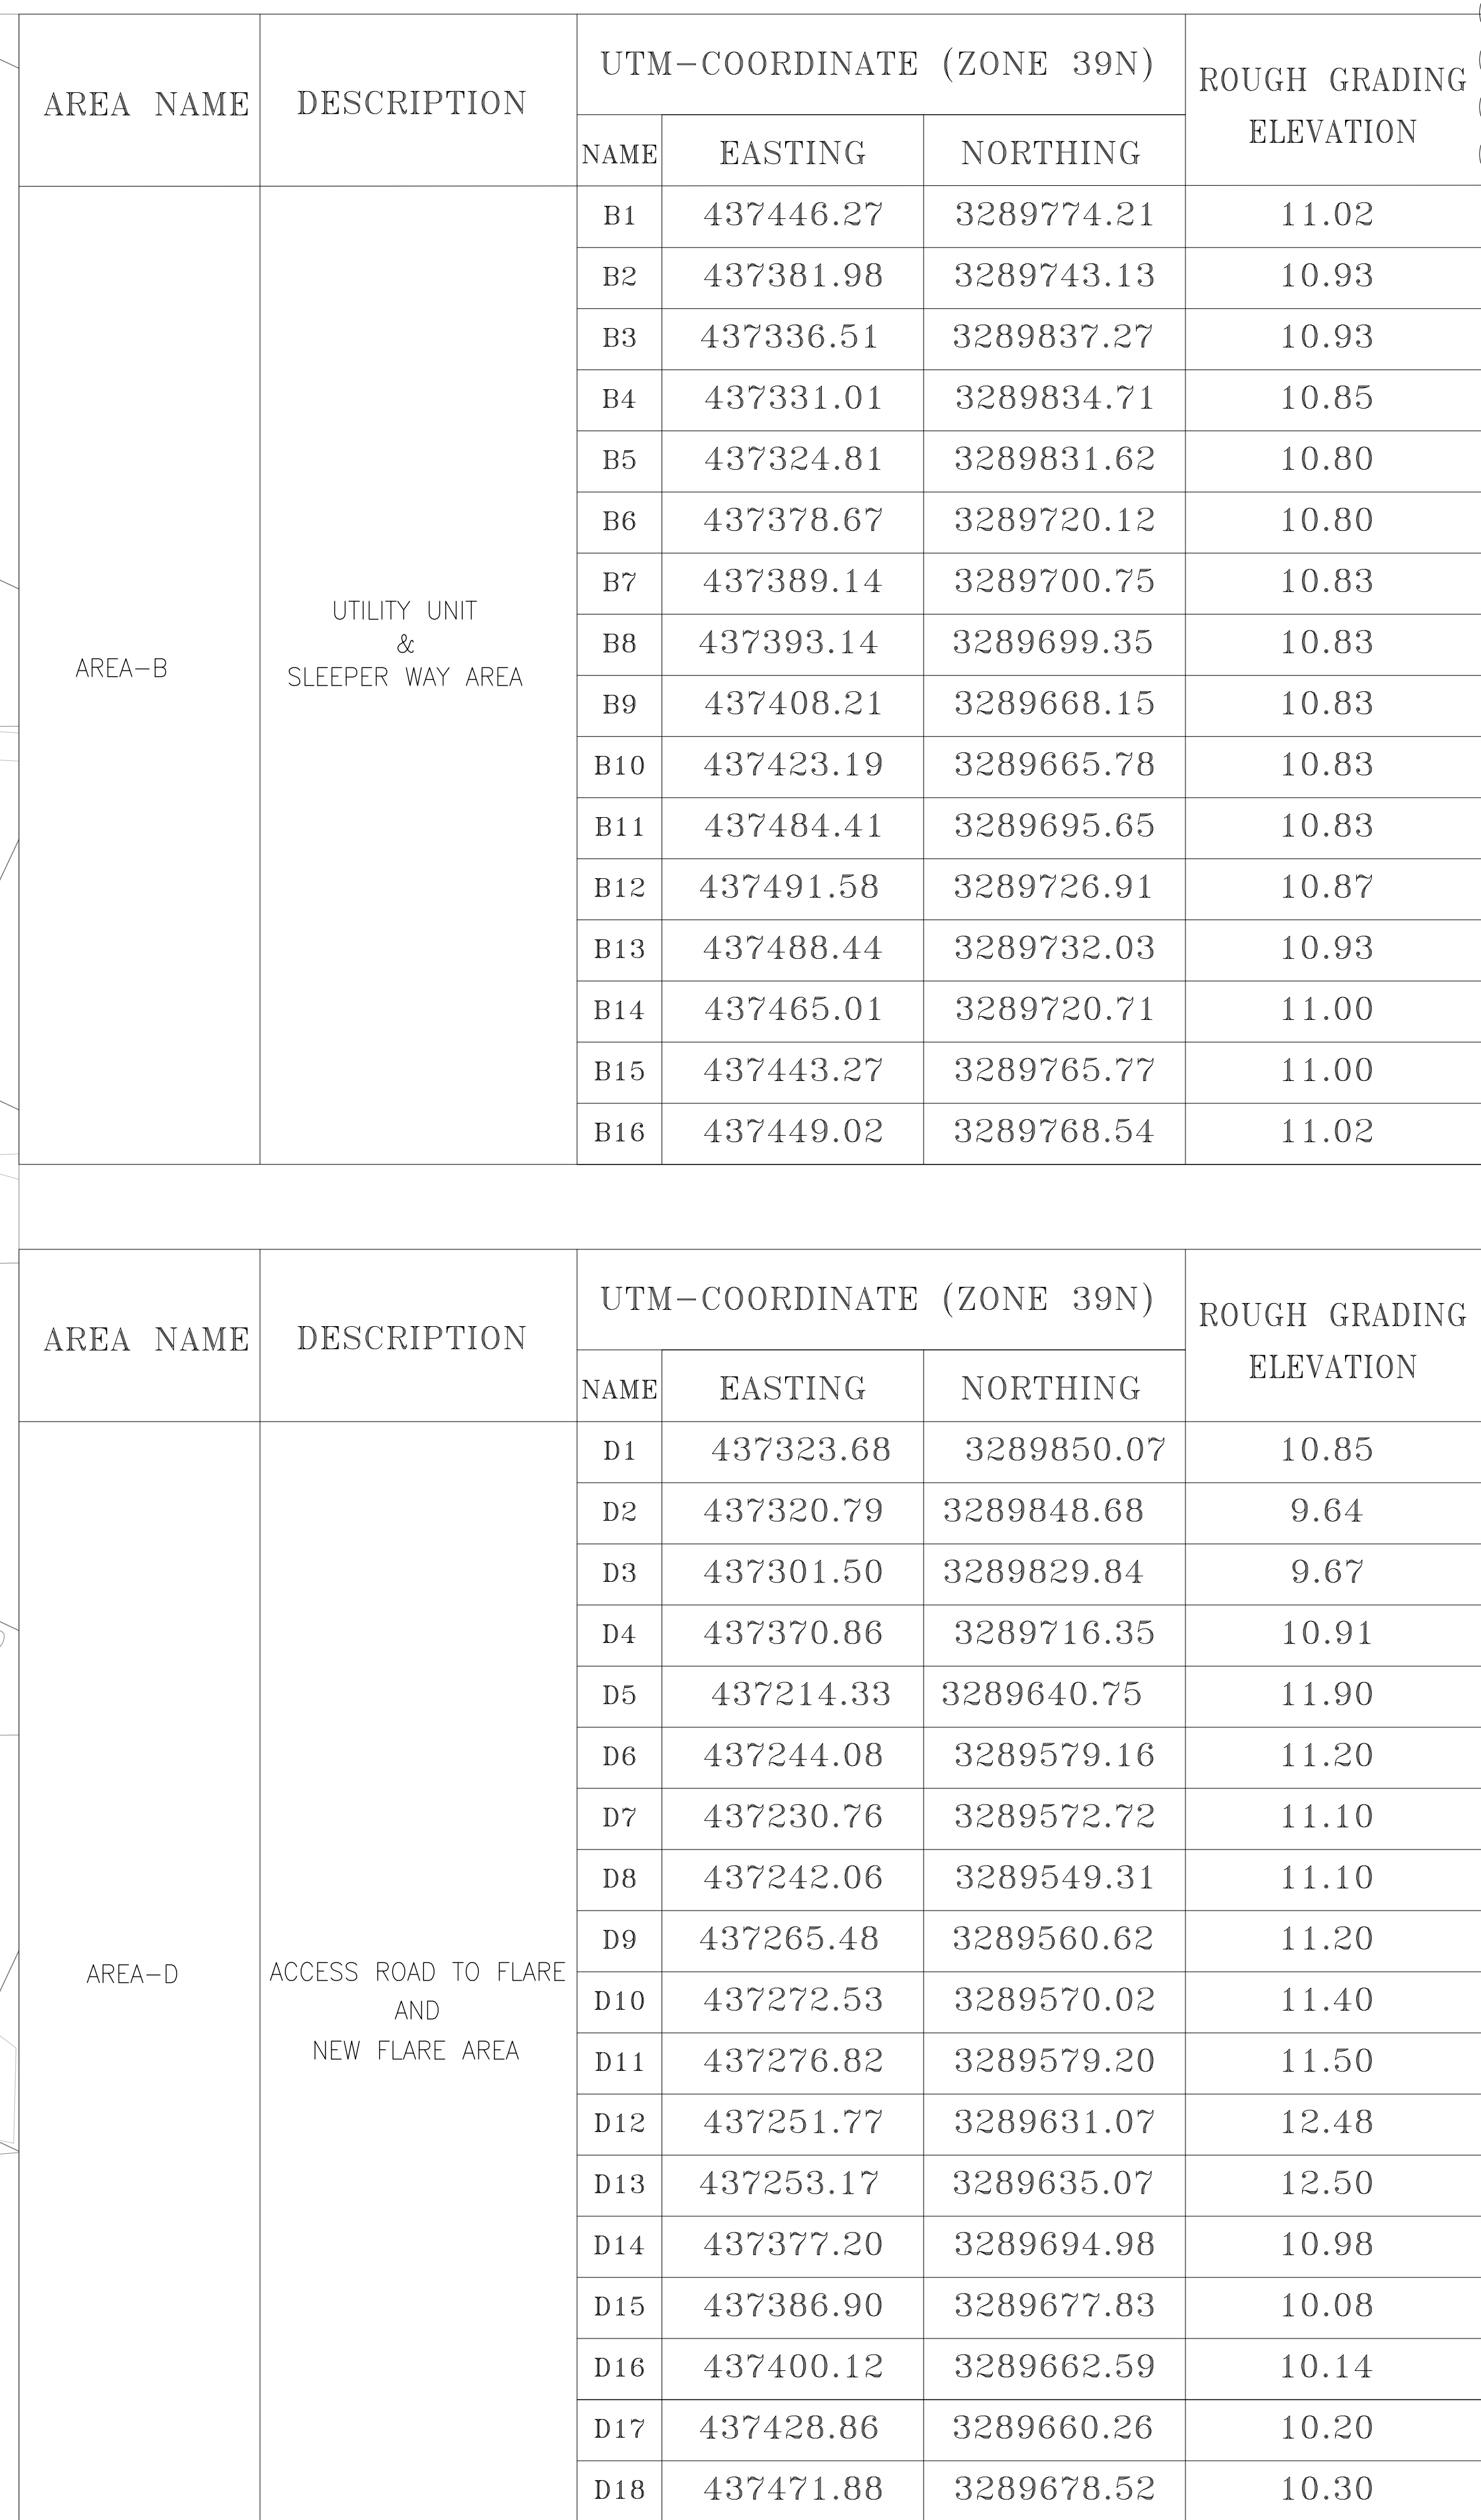


GEODETIC PARAMETERS:

HORIZONTAL COORDINATE SYSTEM	: WGS84 / UTM ZONE 39
ELLIPSOID	: WORLD GEODETIC SYSTEM 1984 (WGS84)
MAP PROJECTION	: UNIVERSAL TRANSVERSE MERCATOR (UTM)
VERTICAL DATUM	: MSL

	STAIR		WATER CHANNEL
	EMBANKMENT		RIVER
	BURNING PIT LINE		WATER COURSE
	GAS LINE		CONTOURS
	WATER LINE		SPOT HEIGHT
	EXISTING BUILDING		TRIG POINT
	CONCRETE AREA		BRIDGE
	MANHOLE		CULVERT
	LIGHTING POLE		WELL LOCATION
	GUARD ROOM		WELL
	HELIPAD		SITE
	FENCE		CAMP SITE
	TREE		ASPHALT ROAD
	FOUNDATION		GRAVEL ROAD
	BOUNDARY		PROPOSED ROAD
			TRACK
			ROUGH GRADING CONTOUR
			SLOPE LIMIT DIRECTION



REFERENCE DRAWING	DRG. No.
SPECIFICATION FOR EARTH WORK	BK-GNRL-PEDCO-220-CV-PY-0001

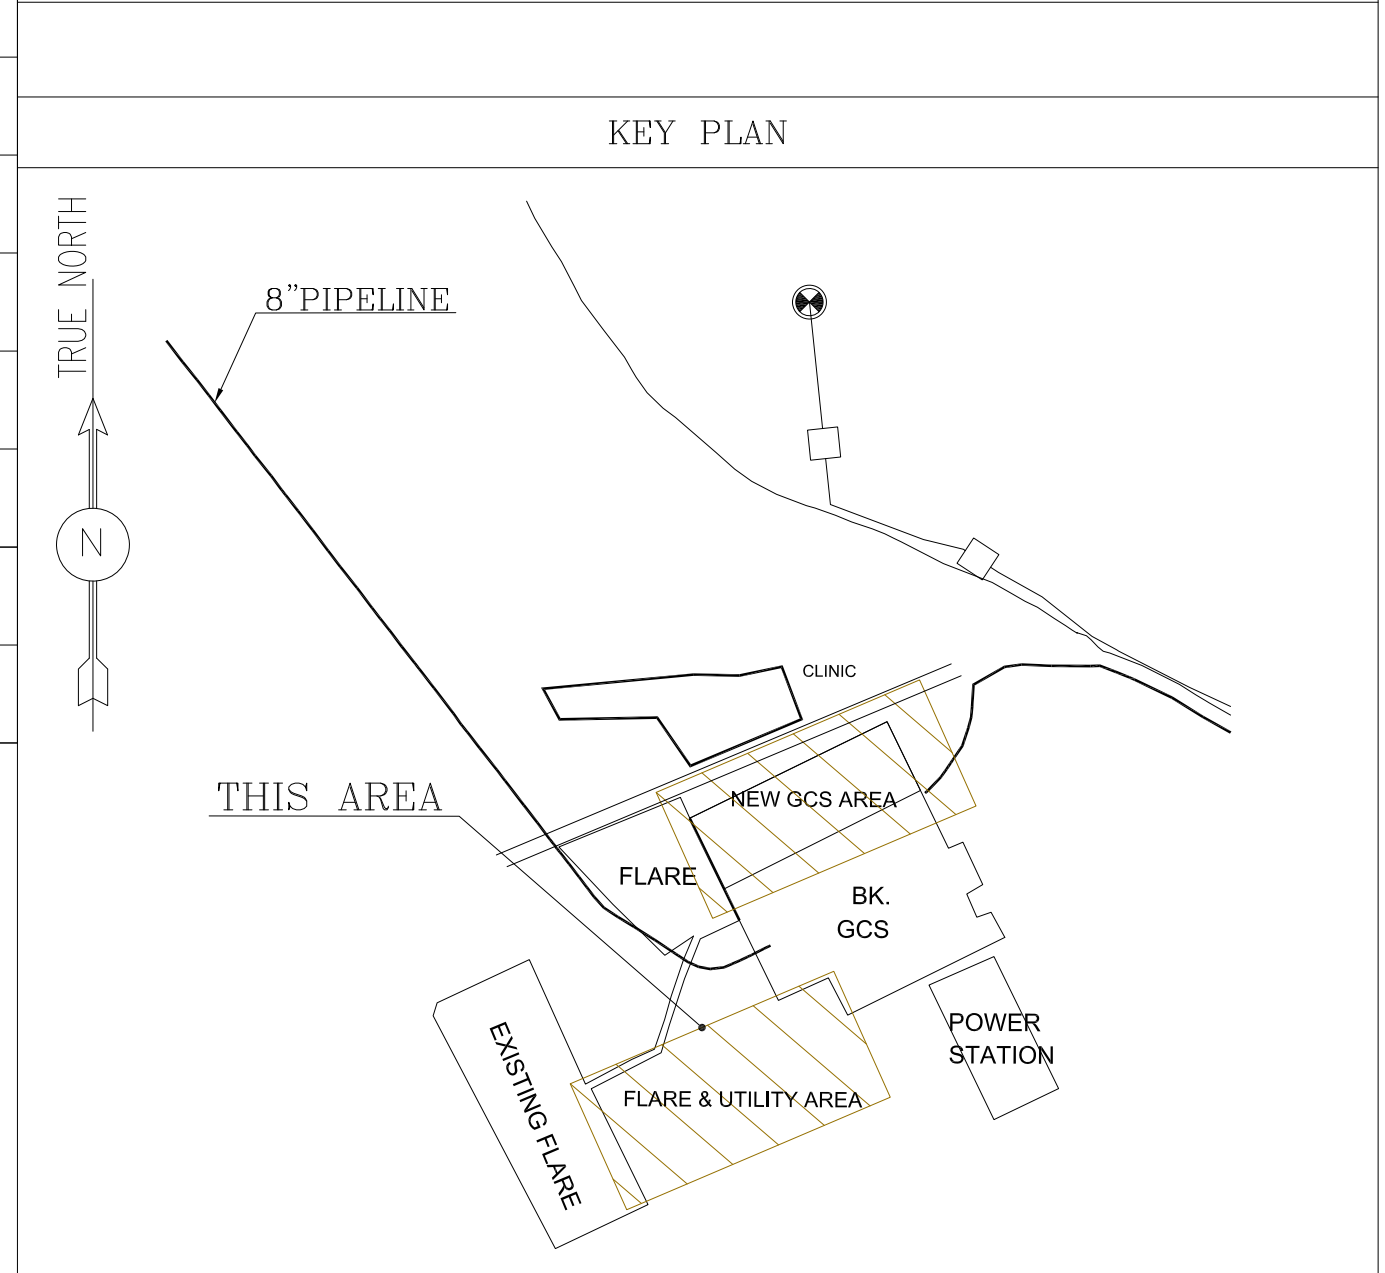

(Sc. 1:500)


PROFILE COORDINATES						
AREA NAME	DESCRIPTION	PROFILE NAME	START POINT		END POINT	
			EASTING	NORTHING	EASTING	NORTHING
AREA-B	UTILITY UNIT & SLEEPER WAY AREA & FLARE AREA	Q1	437225.36	3289647.80	437268.15	3289559.22
		Q2	437321.39	3289848.97	437409.53	3289666.55
		Q3	437402.63	3289753.90	437444.63	3289666.95
		Q4	437428.78	3289765.82	437471.11	3289678.18
		Q5	437218.67	3289627.32	437455.84	3289741.74
		Q6	437394.82	3289668.21	437488.87	3289713.59
		Q7	437235.52	3289561.04	437276.73	3289580.95
		Q8	437244.56	3289657.10	437256.65	3289632.08

D05	AUG-2023	APC	R.BERLOUË	M.FAKHARIAN	A.M.MOISENI	***							
D04	APR-2023	APC	R.BERLOUË	M.FAKHARIAN	M.MEHRSHAD	***							
D03	OCT-2022	IFA	R.BERLOUË	M.FAKHARIAN	M.MEHRSHAD	***							
D02	SEP-2022	IFA	R.BERLOUË	M.FAKHARIAN	M.MEHRSHAD	***	***	*****	***	*****	***	*****	
D01	AUG-2022	IFA	R.BERLOUË	M.FAKHARIAN	M.MEHRSHAD	***	REV.	DESCRIPTION	BY	DATE	BY	DATE	
D00	MAY-2022	IFC	R.BERLOUË	M.FAKHARIAN	M.MEHRSHAD	***			CHECKED		REV. APPR.		
REV.	DATE	P.O.I.S	PREP.	CHK.	APP.	AUT.	احمل و کلیه نسخ این نقشه و حق اقتباس متعلق به شرکت ملی مناطق نفت خیز جنوب می باشد.						
PROJECT NAME:							BINAK OILFIELD DEVELOPMENT CLIENT SITE CAMP						
PROJECT NO.:							971020						
EPC CONTRACTOR:							EPD/EPC CONTRACTOR(GC):						
 HIRGAN ENERGY – DESIGN & INSPECTION COMPANIES							 PETROIRAN DEVELOPMENT COMPANY						
							BINAK OILFIELD DEVELOPMENT GENERAL						
							DATE	SCALE	DRAWING BY	CHECKED BY	PROJECT ENG.		
DRAWING TITLE:							NO CONSTRUCTION PERMITTED UNLESS DRAWING APPROVED						
							APPROVED FOR CONSTRUCTION				BY:	DATE:	
SCALE	SIZE	DRAWING NO.			SHEET NO.	REV.	BUDGET REF.	LOCATION	SIZE	CLASS	SERIAL NO.	SHEET	REVISION
1:500	A0	BK-GCS-PEDCO-120-CV-PY-0007			03 OF 08	D05	053-073-9184	F	5	S	709395	3	D05

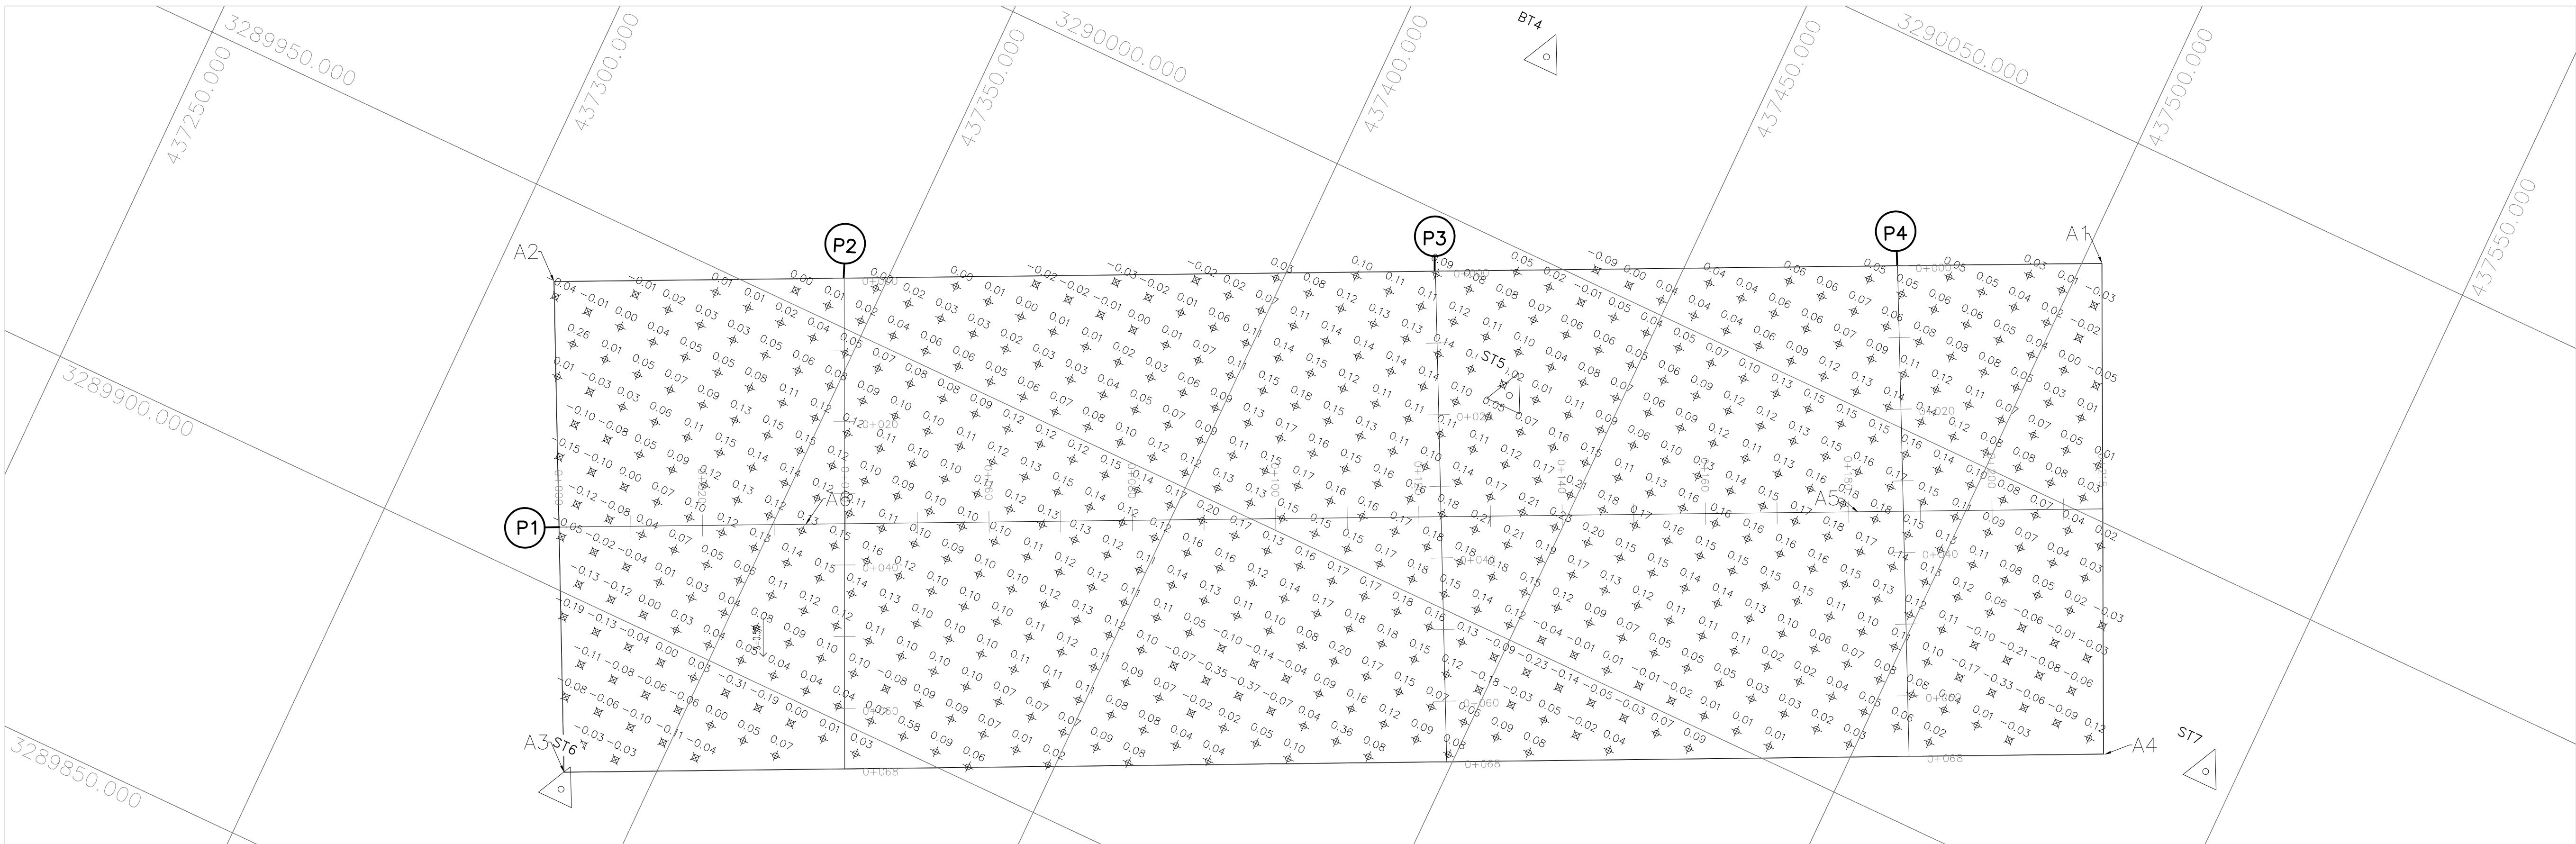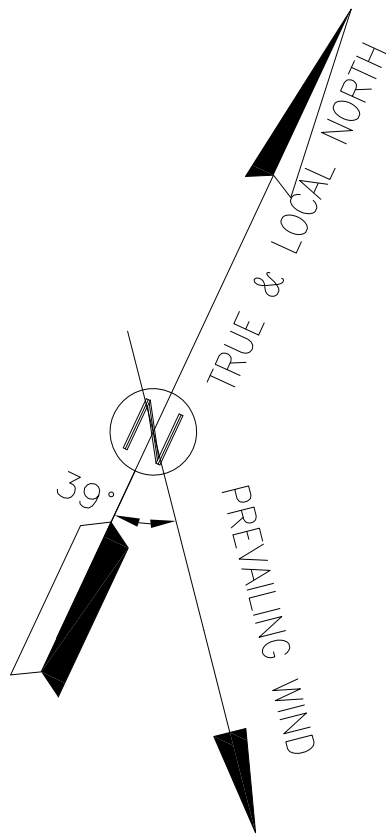

CUT & FILL (for New GCS Area)

(Sc. 1:500)

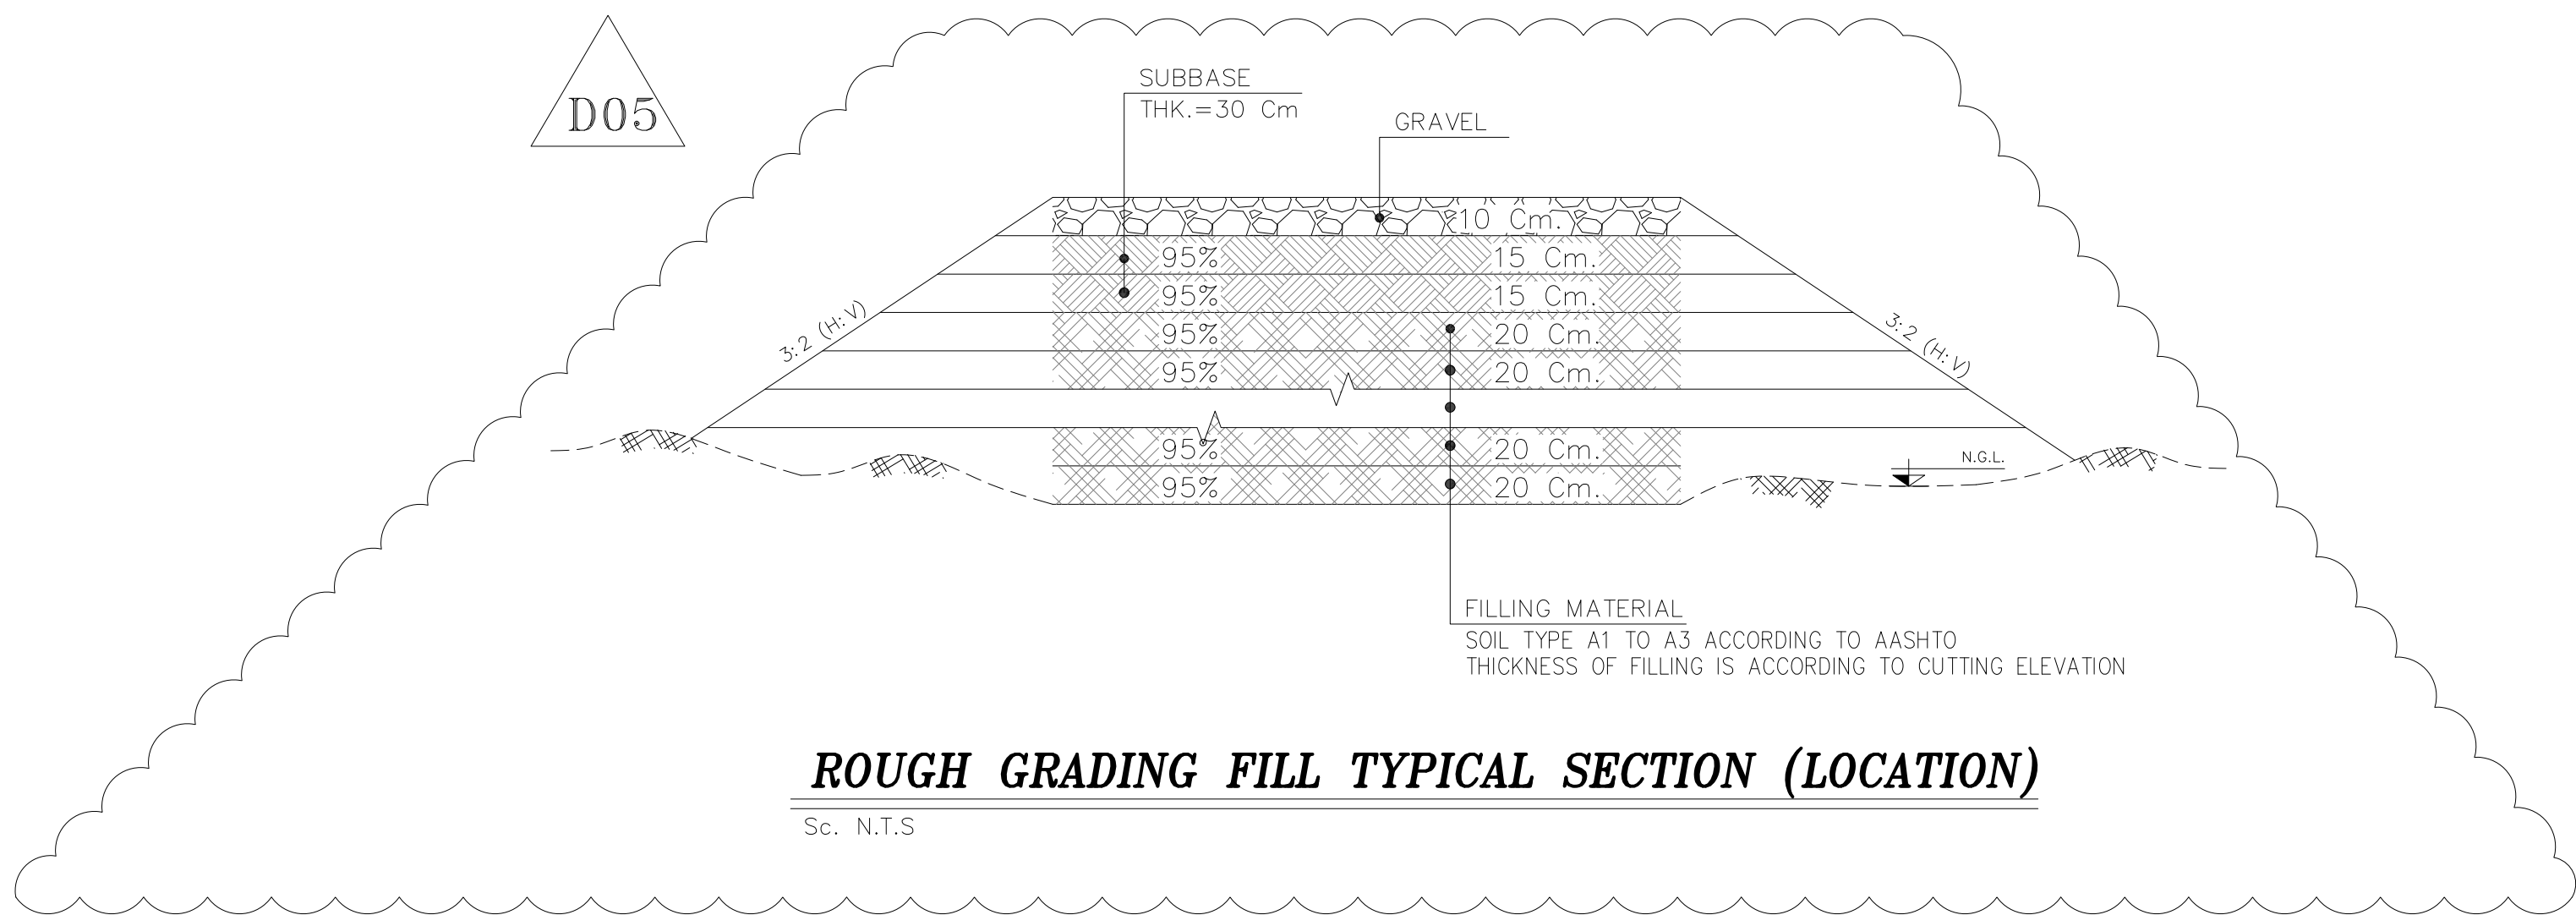

- NOTES
1. ALL COORDINATES ARE IN UTM SYSTEM, ZONE 39.
 2. ALL ELEVATION REFERENCES IS MEAN SEA LEVEL.
 3. ALL DIMENSIONS ARE IN METERS UNLESS STATED OTHERWISE.
 4. CUT DEPTH AND FILL HEIGHT SHOWN IN PLAN ARE ACCORDING TO NATURAL GROUND ELEVATION.
 5. THE FILLING VOLUME IS FOR FINAL COMPACTED SOIL(NOT TOTAL REQUIRED SOIL) .
 6. 50 cm SPOILED SOIL SHOULD BE REMOVED BEFORE ANY CONSTRUCTIONAL ACTIVITIES IF ANY.
 7. CUT SLOPE IN GRADING AREA IS 1H:2V (200%).
 8. FILL SLOPE IN GRADING AREA IS 3H:2V (67%).
 9. HORIZONTAL AND VERTICAL DISTANCES BETWEEN TIK-MARKS IS 5m.

D05


GEODETTIC PARAMETERS:
HORIZONTAL COORDINATE SYSTEM : WGS84 / UTM ZONE 39
ELLIPSOID : WORLD GEODETIC SYSTEM 1984 (WGS84)
MAP PROJECTION : UNIVERSAL TRANSVERSE MERCATOR (UTM)
VERTICAL DATUM : MSL

LEGEND



	STAIR		WATER CHANNEL
	EMBANKMENT		RIVER
	BURNING PIT LINE		WATER COURSE
	GAS LINE		CONTOURS
	WATER LINE		SPOT HEIGHT
	EXISTING BUILDING		TRIG POINT
	CONCRETE AREA		BRIDGE
	MANHOLE		CULVERT
	LIGHTING POLE		WELL LOCATION
	GUARD ROOM		WELL
	HELIPAD		SITE
	FENCE		CAMP SITE
	TREE		ASPHALT ROAD
	FOUNDATION		GRAVEL ROAD
	BOUNDARY		PROPOSED ROAD
			TRACK
			ROUGH GRADING CONTOUR
			SLOPE LIMIT DIRECTION

REFERENCE DRAWING	DRG. No.
SPECIFICATION FOR EARTH WORK	BK-GNRL-PEDCO-220-CV-PY-0001

KEY PLAN

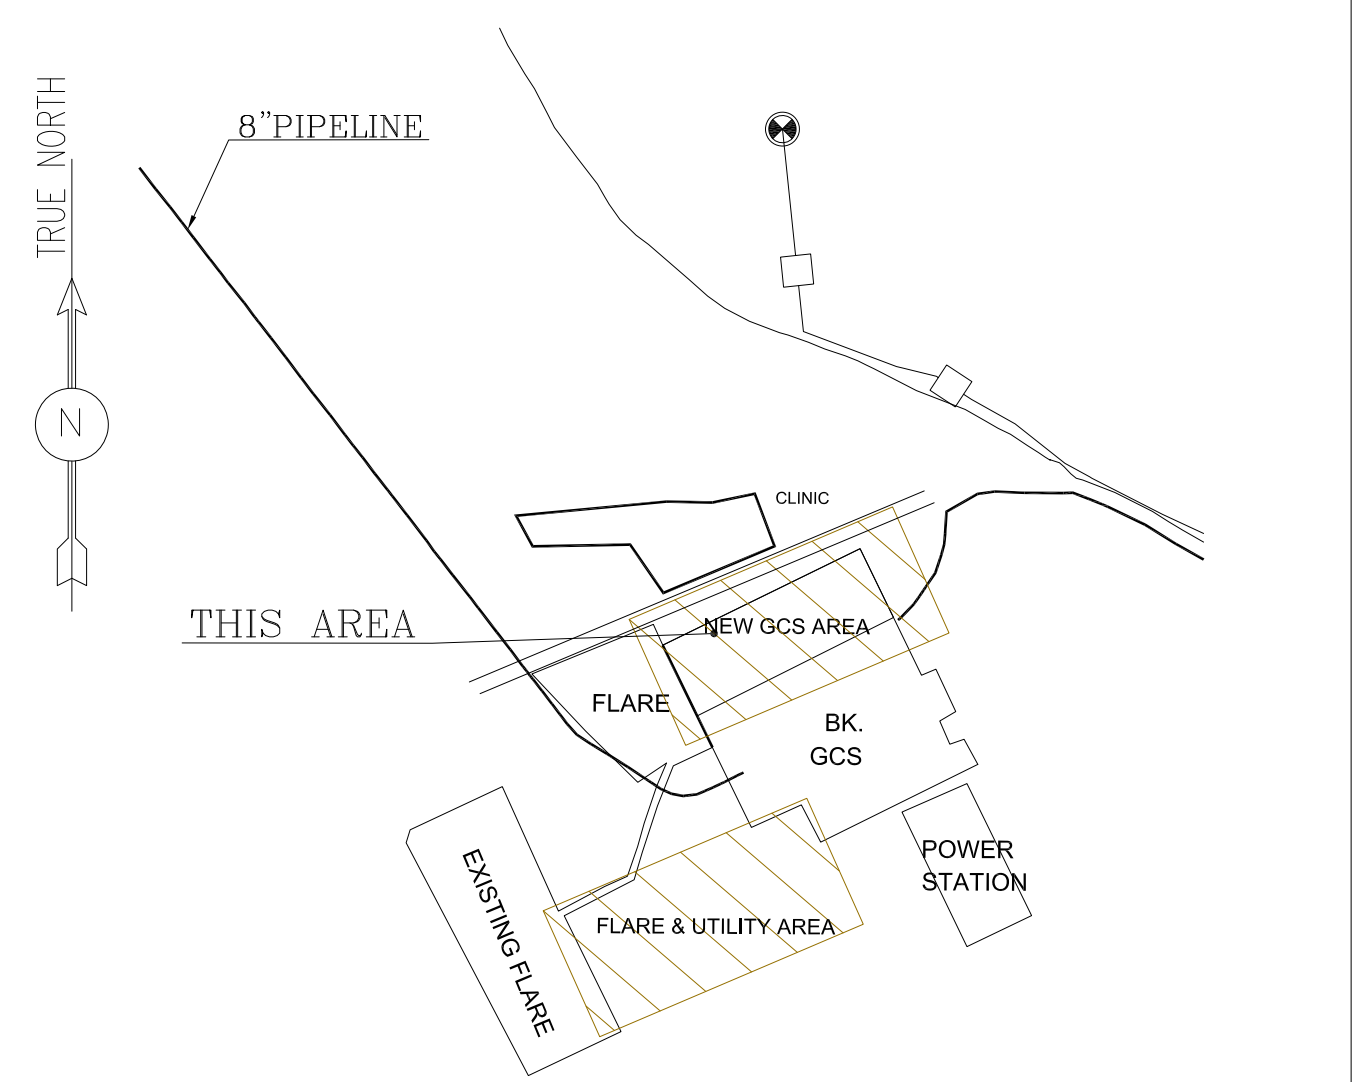


D05	AUG.2023	APC	R.BERLOUE	M.FAKHARIAN	A.M.MOHSSENI	***							
D04	APR.2023	APC	R.BERLOUE	M.FAKHARIAN	M.MEHRSHAD	***							
D03	OCT.2022	IFA	R.BERLOUE	M.FAKHARIAN	M.MEHRSHAD	***							
D02	SEP.2022	IFA	R.BERLOUE	M.FAKHARIAN	M.MEHRSHAD	***	***	*****	***	*****	***	*****	
D01	AUG.2022	IFA	R.BERLOUE	M.FAKHARIAN	M.MEHRSHAD	***	REV.	DESCRIPTION	BY	DATE	BY	DATE	
D00	MAY.2022	IFC	R.BERLOUE	M.FAKHARIAN	M.MEHRSHAD	***			CHECKED		REV. APPR.		
REV.	DATE	P.O.I.S	PREP.	CHK.	APP.	AUT.	اصل و کلیه نسخ این نقشه و حق اقتباس متعلق به شرکت ملی مناطق نفت خیز جنوب می باشد.						
PROJECT NAME: BINAK OILFIELD DEVELOPMENT CLIENT SITE CAMP							THE ORIGINAL AND ALL COPIES OF THIS DRAWING TOGETHER WITH THE COPYRIGHT THEREIN ARE THE SOLE PROPERTY OF N.I.S.O.C./ FIELDS						
PROJECT NO.: 971020													
EPC CONTRACTOR:			EPD/EPC CONTRACTOR(GC):				BINAK OILFIELD DEVELOPMENT GENERAL						
HIRGAN ENERGY – DESIGN & INSPECTION COMPANIES			PEDCO PETROIRAN DEVELOPMENT COMPANY										
DRAWING TITLE: ROUGH GRADING PLAN & DETAILS							NO CONSTRUCTION PERMITTED UNLESS DRAWING APPROVED						
							APPROVED FOR CONSTRUCTION				BY:		DATE:
SCALE	SIZE	DRAWING NO.			SHEET NO.	REV.	BUDGET REF.	LOCATION	SIZE	CLASS	SERIAL NO.	SHEET	REVISION
1:500	A0	BK-GCS-PEDCO-120-CV-PY-0007			04 OF 08	D05	053-073-9184	F	5	S	709395	4	D05

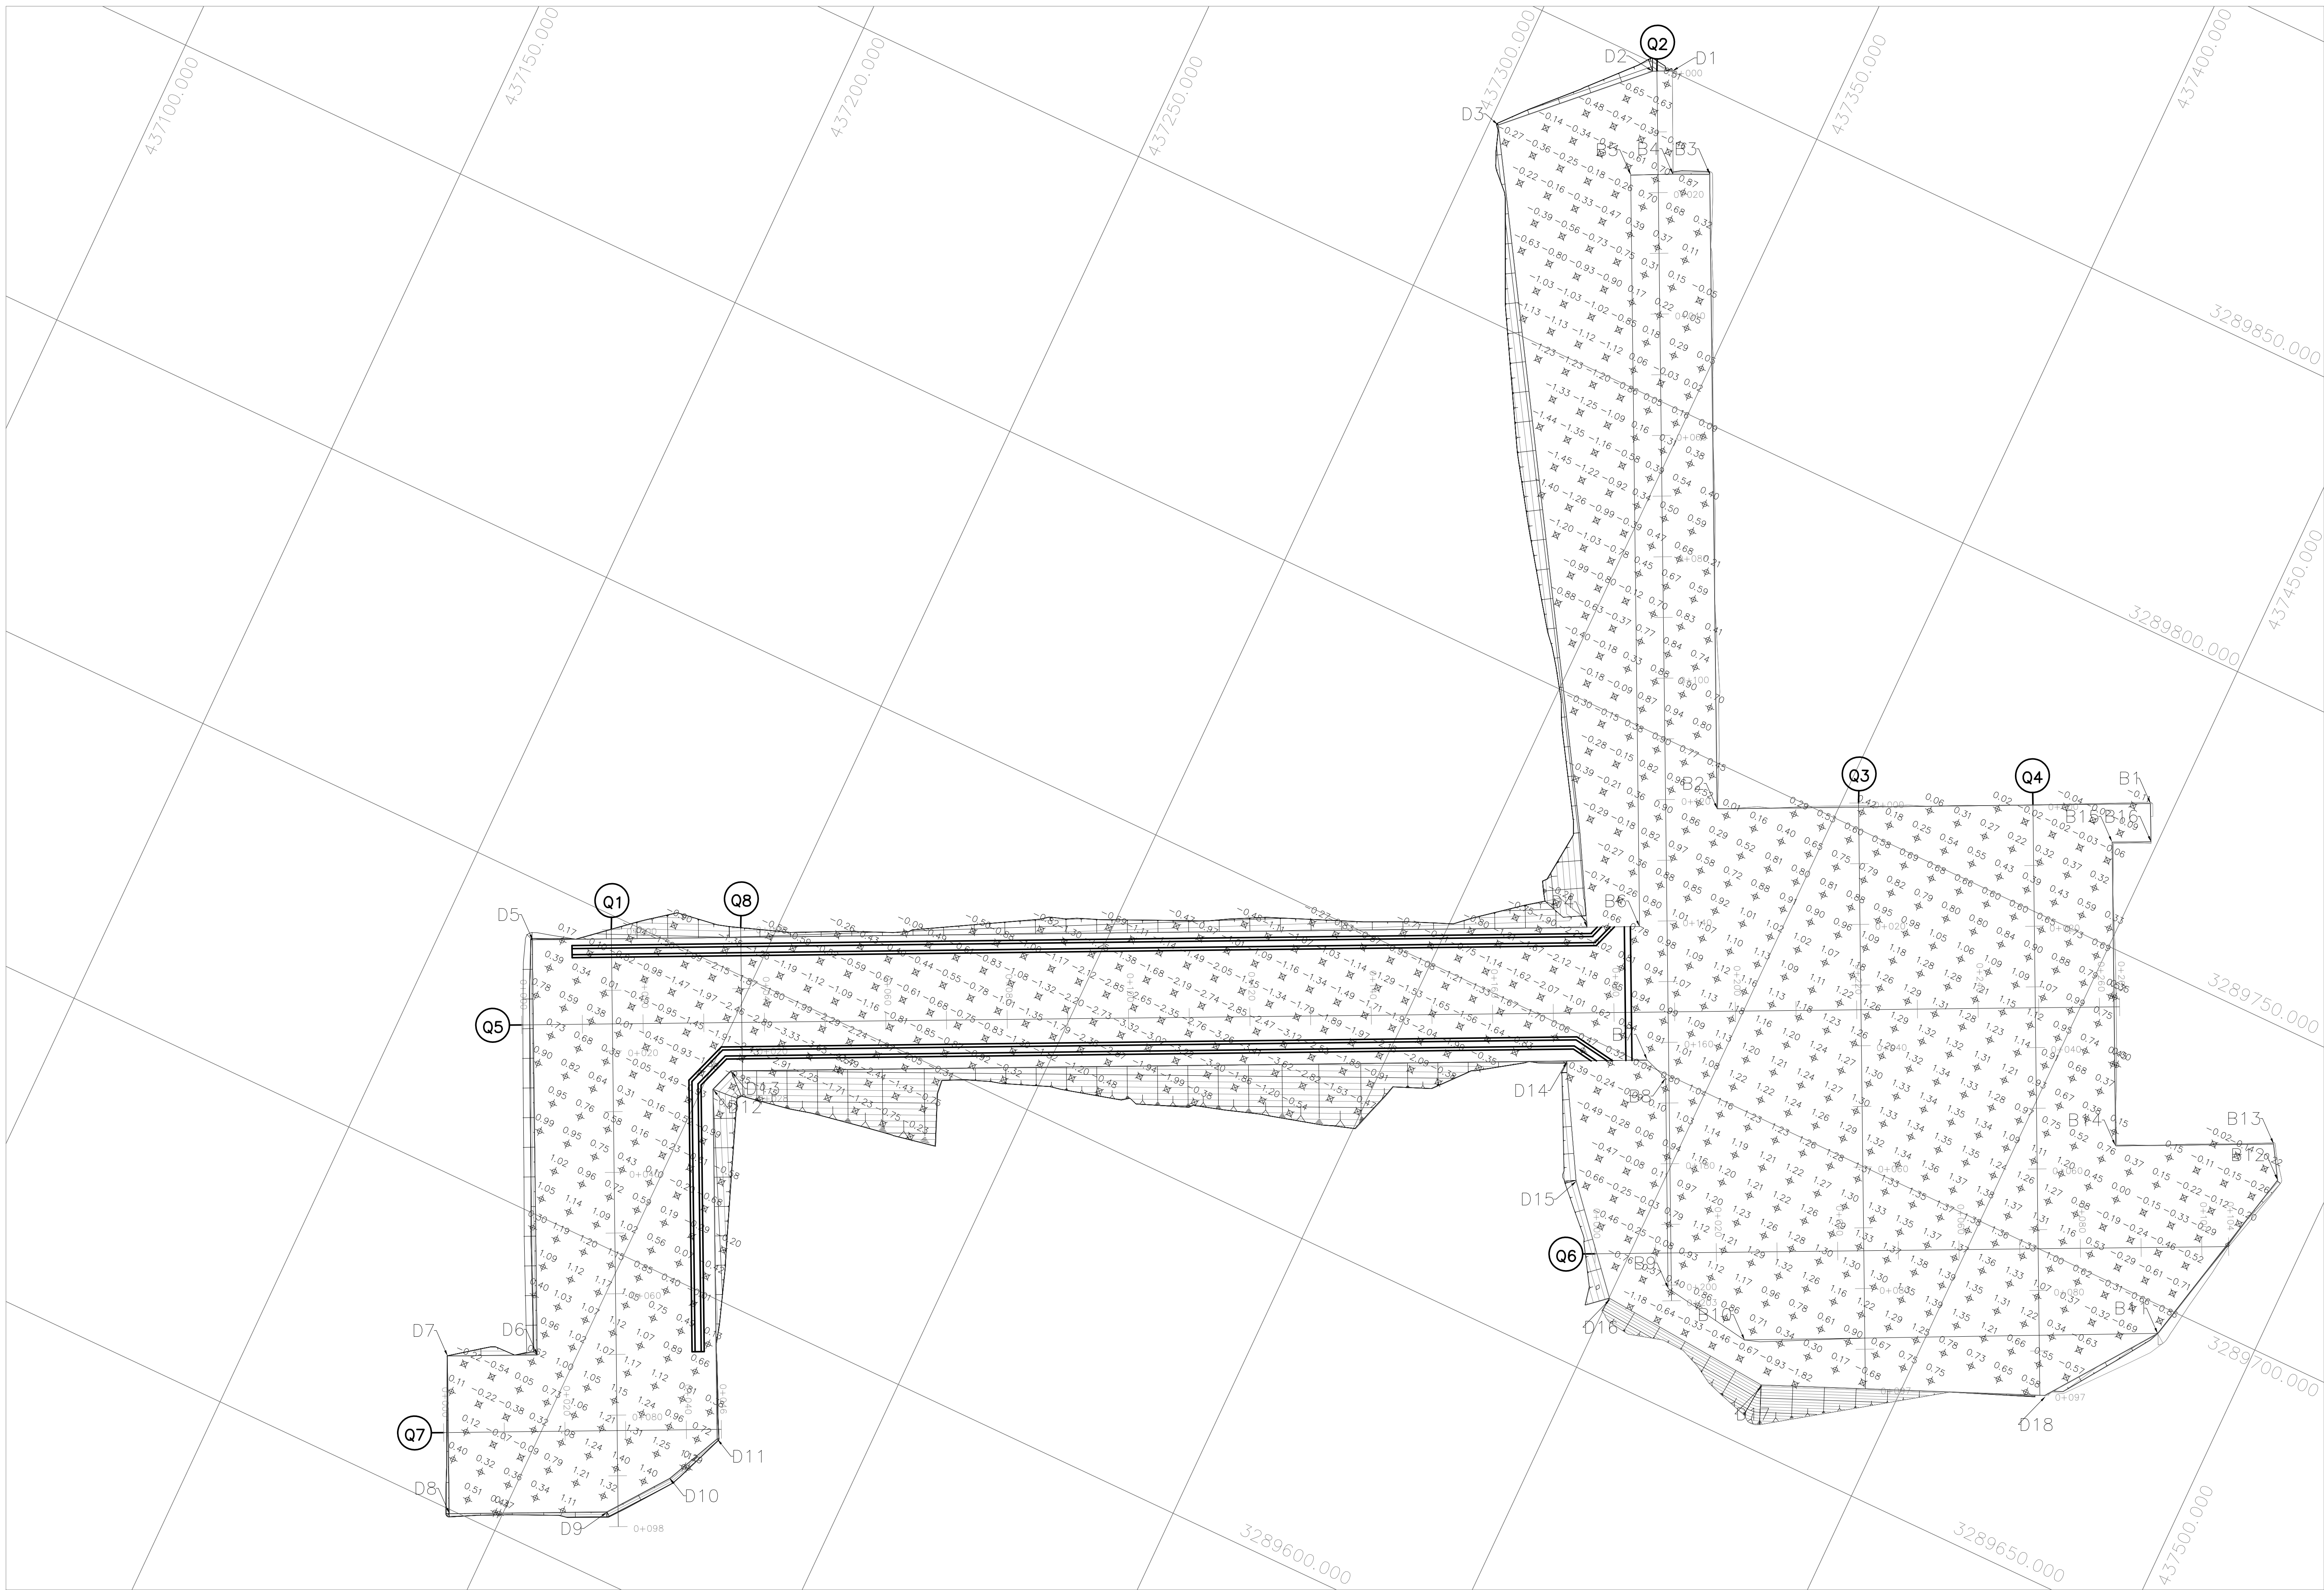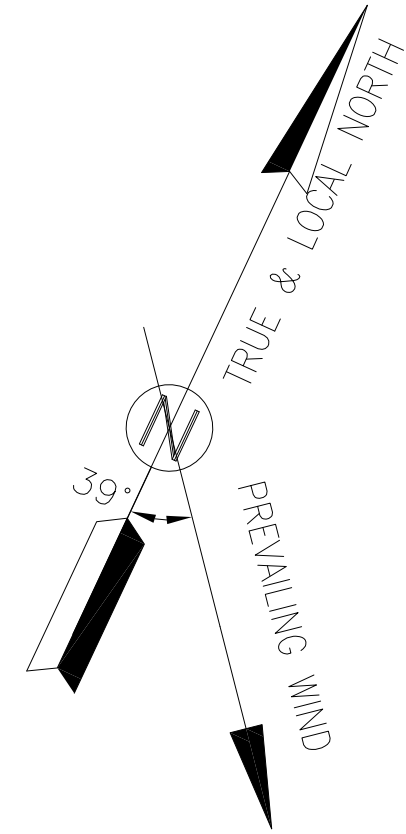

CUT & FILL (for Utility & Flare Area)

(Sc. 1:500)

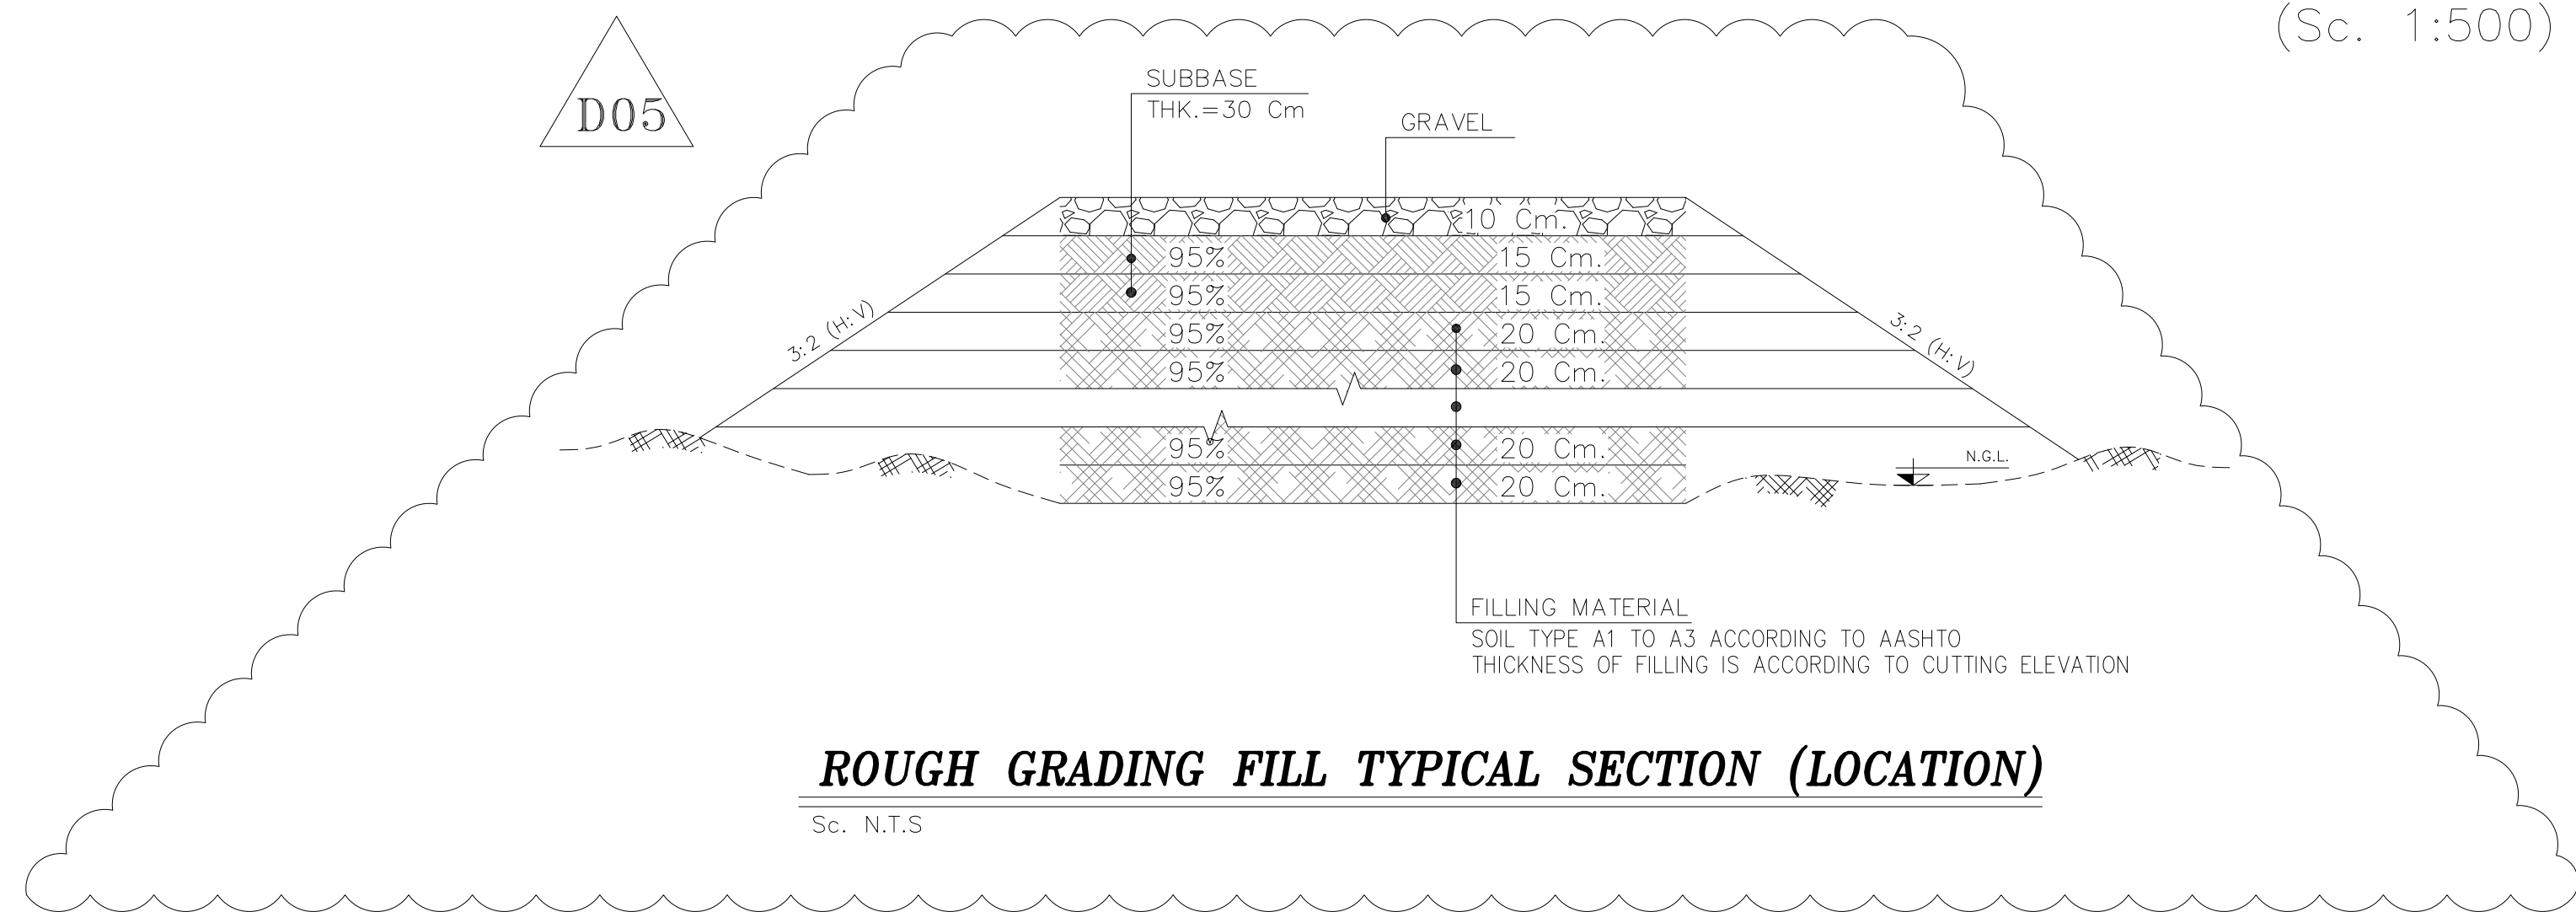

ROUGH GRADING FILL TYPICAL SECTION (LOCATION)

Sc. N.T.S


NOTES

1. ALL COORDINATES ARE IN UTM SYSTEM, ZONE 39.
2. ALL ELEVATION REFERENCES IS MEAN SEA LEVEL.
3. ALL DIMENSIONS ARE IN METERS UNLESS STATED OTHERWISE.
4. CUT DEPTH AND FILL HEIGHT SHOWN IN PLAN ARE ACCORDING TO NATURAL GROUND ELEVATION.
5. THE FILLING VOLUME IS FOR FINAL COMPACTED SOIL(NOT TOTAL REQUIRED SOIL) .
6. 50 cm SPOILED SOIL SHOULD BE REMOVED BEFORE ANY CONSTRUCTIONAL ACTIVITIES IF ANY.
7. CUT SLOPE IN GRADING AREA IS 1H:2V (200%).
8. FILL SLOPE IN GRADING AREA IS 3H:2V (67%).
9. HORIZONTAL AND VERTICAL DISTANCES BETWEEN TIK-MARKS IS 5m.

D05


GEODETIC PARAMETERS:
HORIZONTAL COORDINATE SYSTEM : WGS84 / UTM ZONE 39
ELLIPSOID : WORLD GEODETIC SYSTEM 1984 (WGS84)
MAP PROJECTION : UNIVERSAL TRANSVERSE MERCATOR (UTM)
VERTICAL DATUM : MSL

LEGEND




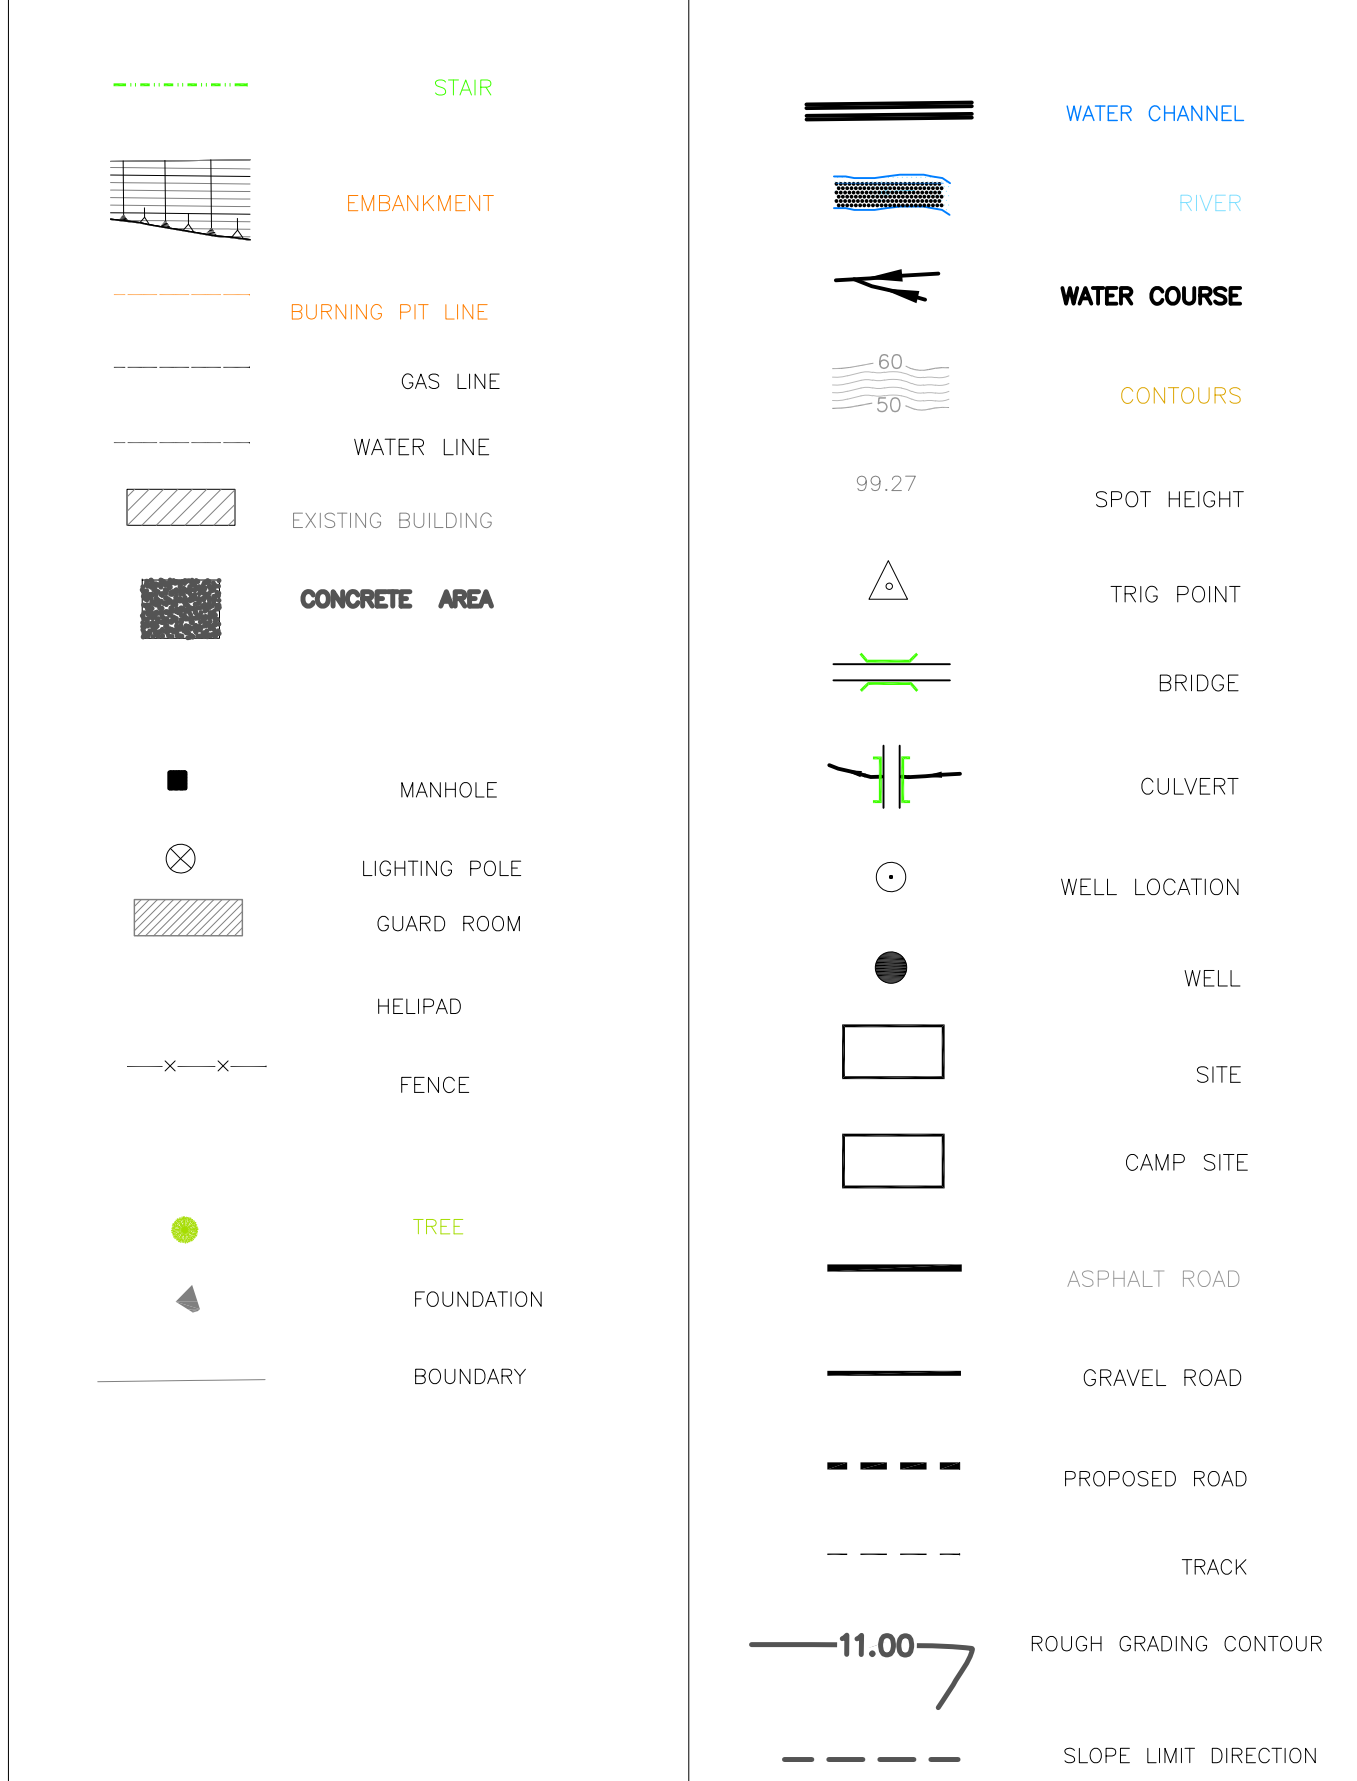


REFERENCE DRAWING		DRG. No.
SPECIFICATION FOR EARTH WORK		BK-GNRL-PEDCO-220-CV-PY-0001

KEY PLAN

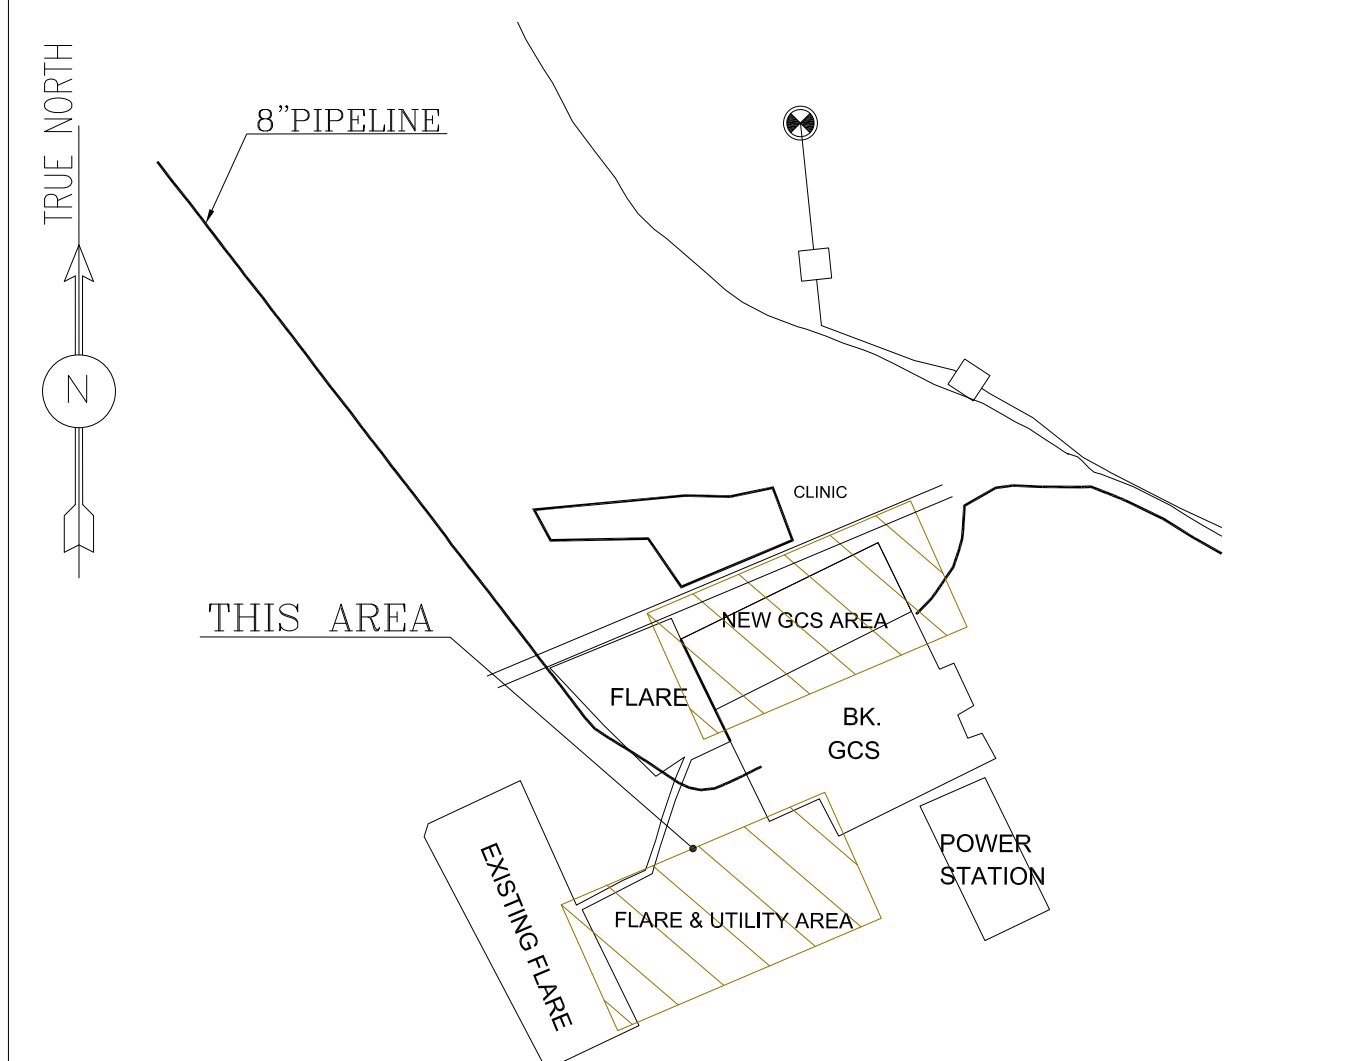


D05	AUG.2023	APC	R.BERLOUE	M.FAKHARIAN	A.M.MOHSENI	***							
D04	APR.2023	APC	R.BERLOUE	M.FAKHARIAN	M.MEHRSHAD	***							
D03	OCT.2022	IFA	R.BERLOUE	M.FAKHARIAN	M.MEHRSHAD	***							
D02	SEP.2022	IFA	R.BERLOUE	M.FAKHARIAN	M.MEHRSHAD	***	***	*****	***	*****	***	*****	
D01	AUG.2022	IFA	R.BERLOUE	M.FAKHARIAN	M.MEHRSHAD	***	REV.	DESCRIPTION	BY	DATE	BY	DATE	
D00	MAY.2022	IFC	R.BERLOUE	M.FAKHARIAN	M.MEHRSHAD	***			CHECKED		REV. APPR.		
REV.	DATE	P.O.I.S	PREP.	CHK.	APP.	AUT.							
PROJECT NAME: BINAK OILFIELD DEVELOPMENT CLIENT SITE CAMP							احمل و کلیه نسخ این نقشه و حق انقباض متعلق به شرکت ملی مناطق نفت خیز جنوب میباشد. THE ORIGINAL AND ALL COPIES OF THIS DRAWING TOGETHER WITH THE COPYRIGHT THEREIN ARE THE SOLE PROPERTY OF N.I.S.O.C./ FIELDS						
PROJECT NO.: 971020													
EPC CONTRACTOR:			EPD/EPC CONTRACTOR(GC):										
 HIRGAN ENERGY – DESIGN & INSPECTION COMPANIES 			 PEDCO  PETROIRAN DEVELOPMENT COMPANY				BINAK OILFIELD DEVELOPMENT GENERAL						
							DATE	SCALE	DRAWING BY	CHECKED BY	PROJECT ENG		
DRAWING TITLE: ROUGH GRADING PLAN & DETAILS							NO CONSTRUCTION PERMITTED UNLESS DRAWING APPROVED						
							APPROVED FOR CONSTRUCTION			BY:	DATE:		
SCALE	SIZE	DRAWING NO.			SHEET NO.	REV.	BUDGET REF.	LOCATION	SIZE	CLASS	SERIAL NO.	SHEET	REVISION
1:500	A0	BK-GCS-PEDCO-120-CV-PY-0007			05 OF 08	D05	053-073-9184	F	5	S	709395	5	D05

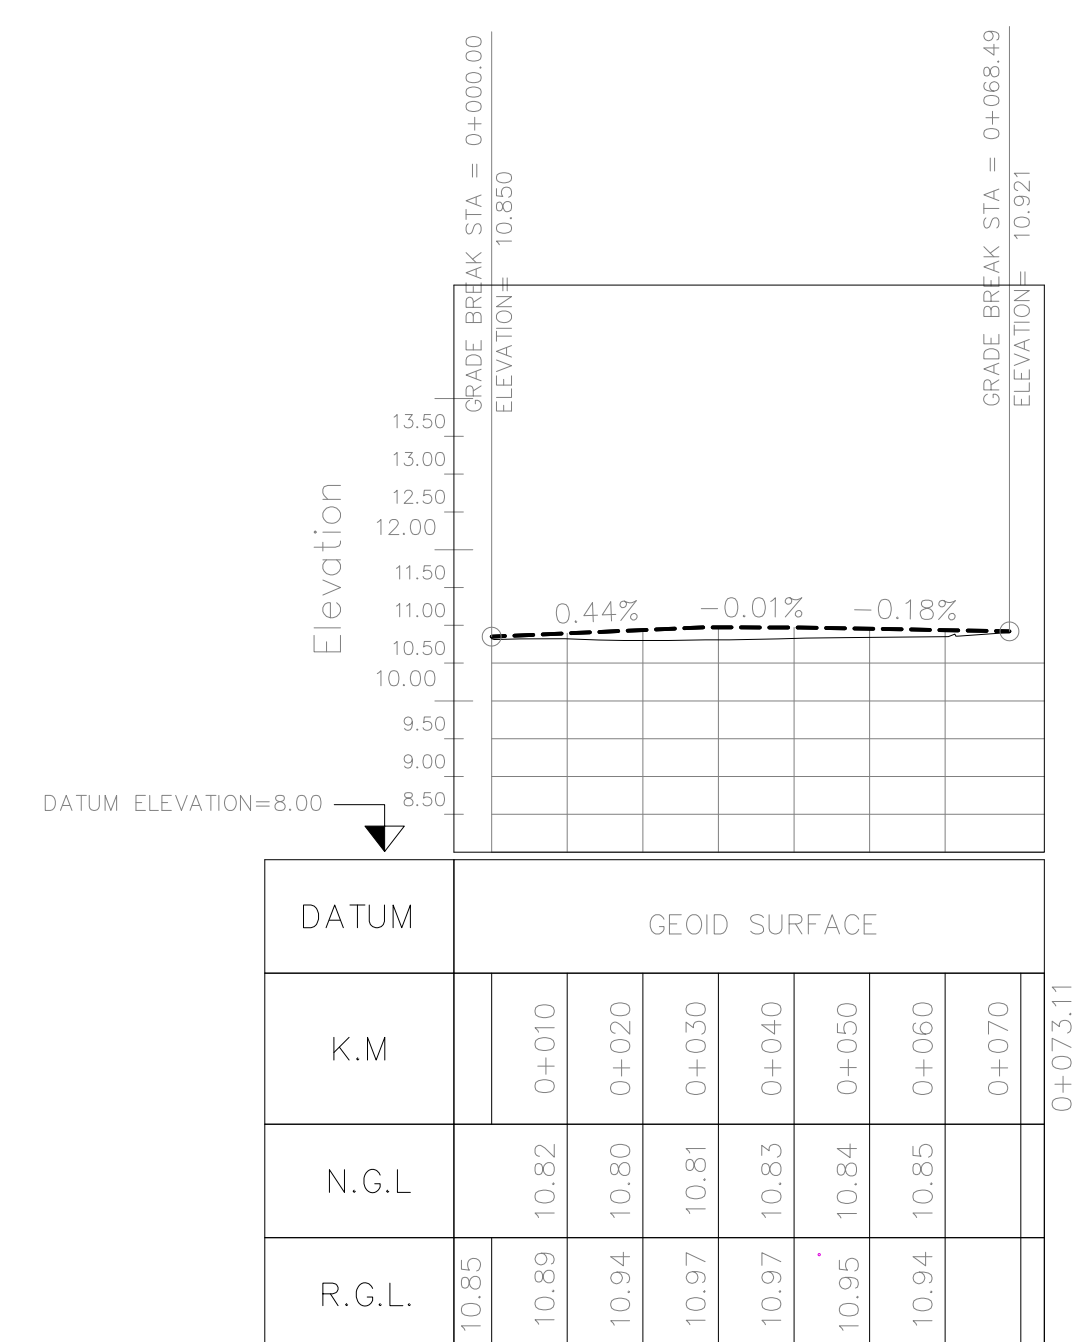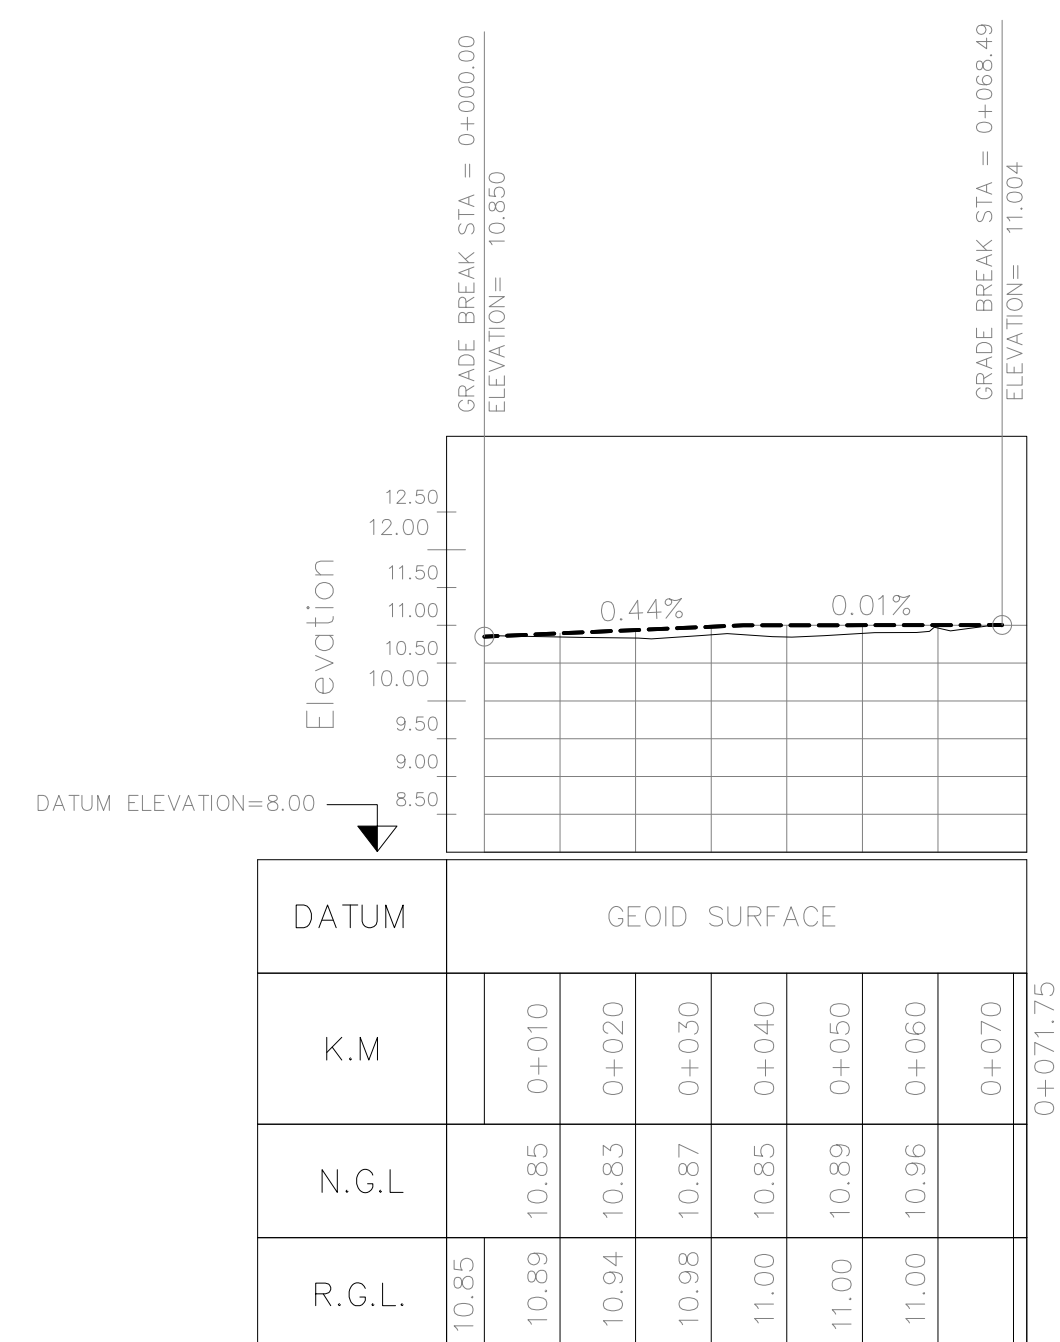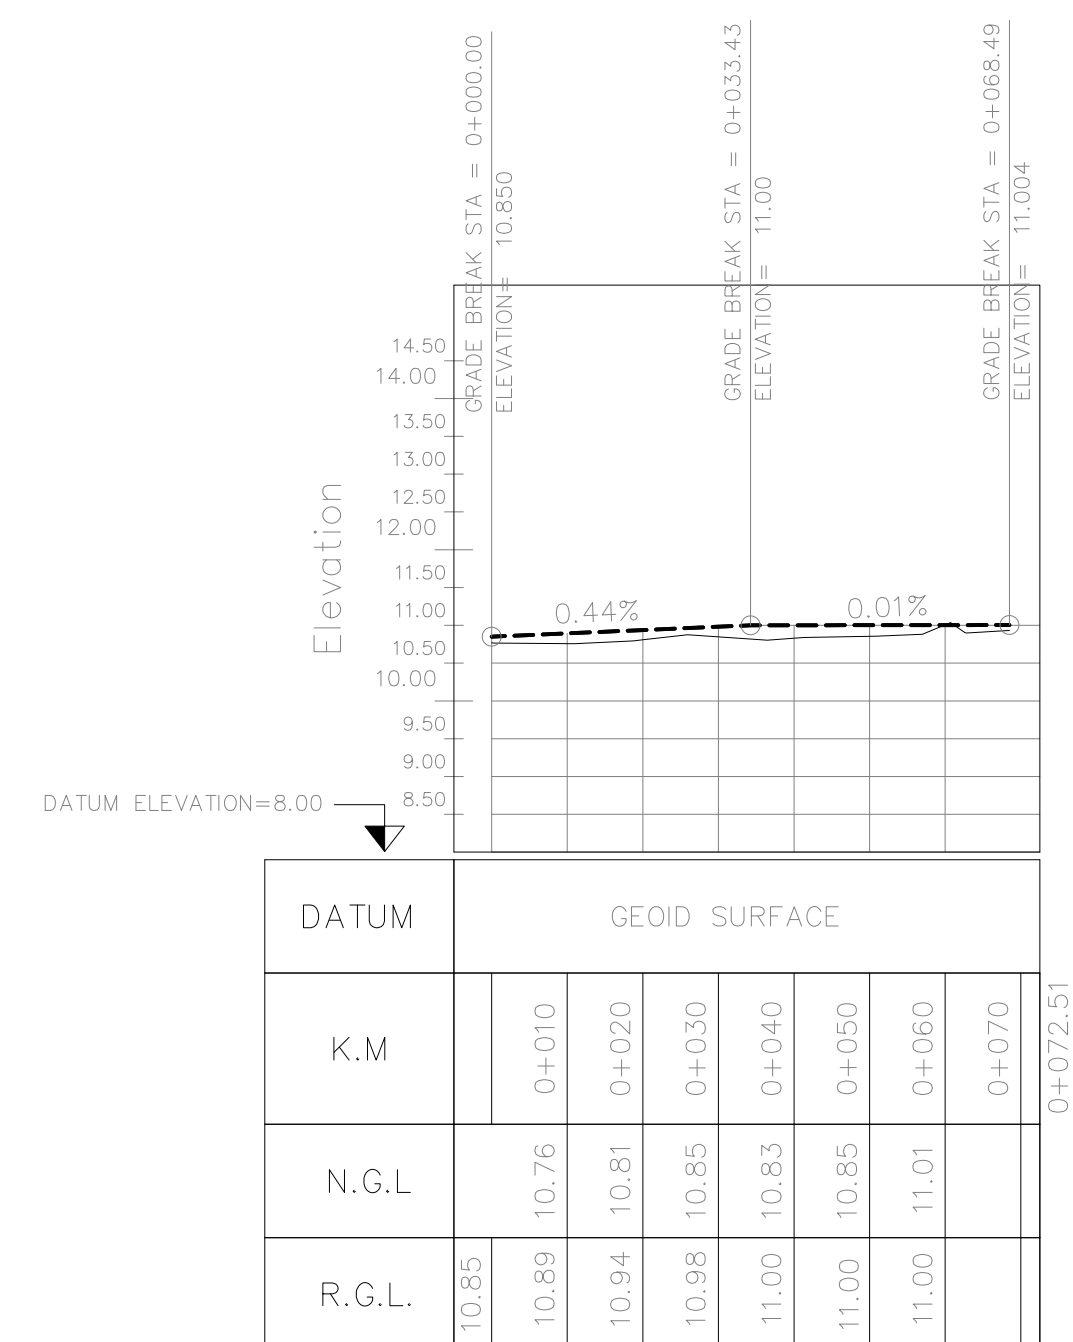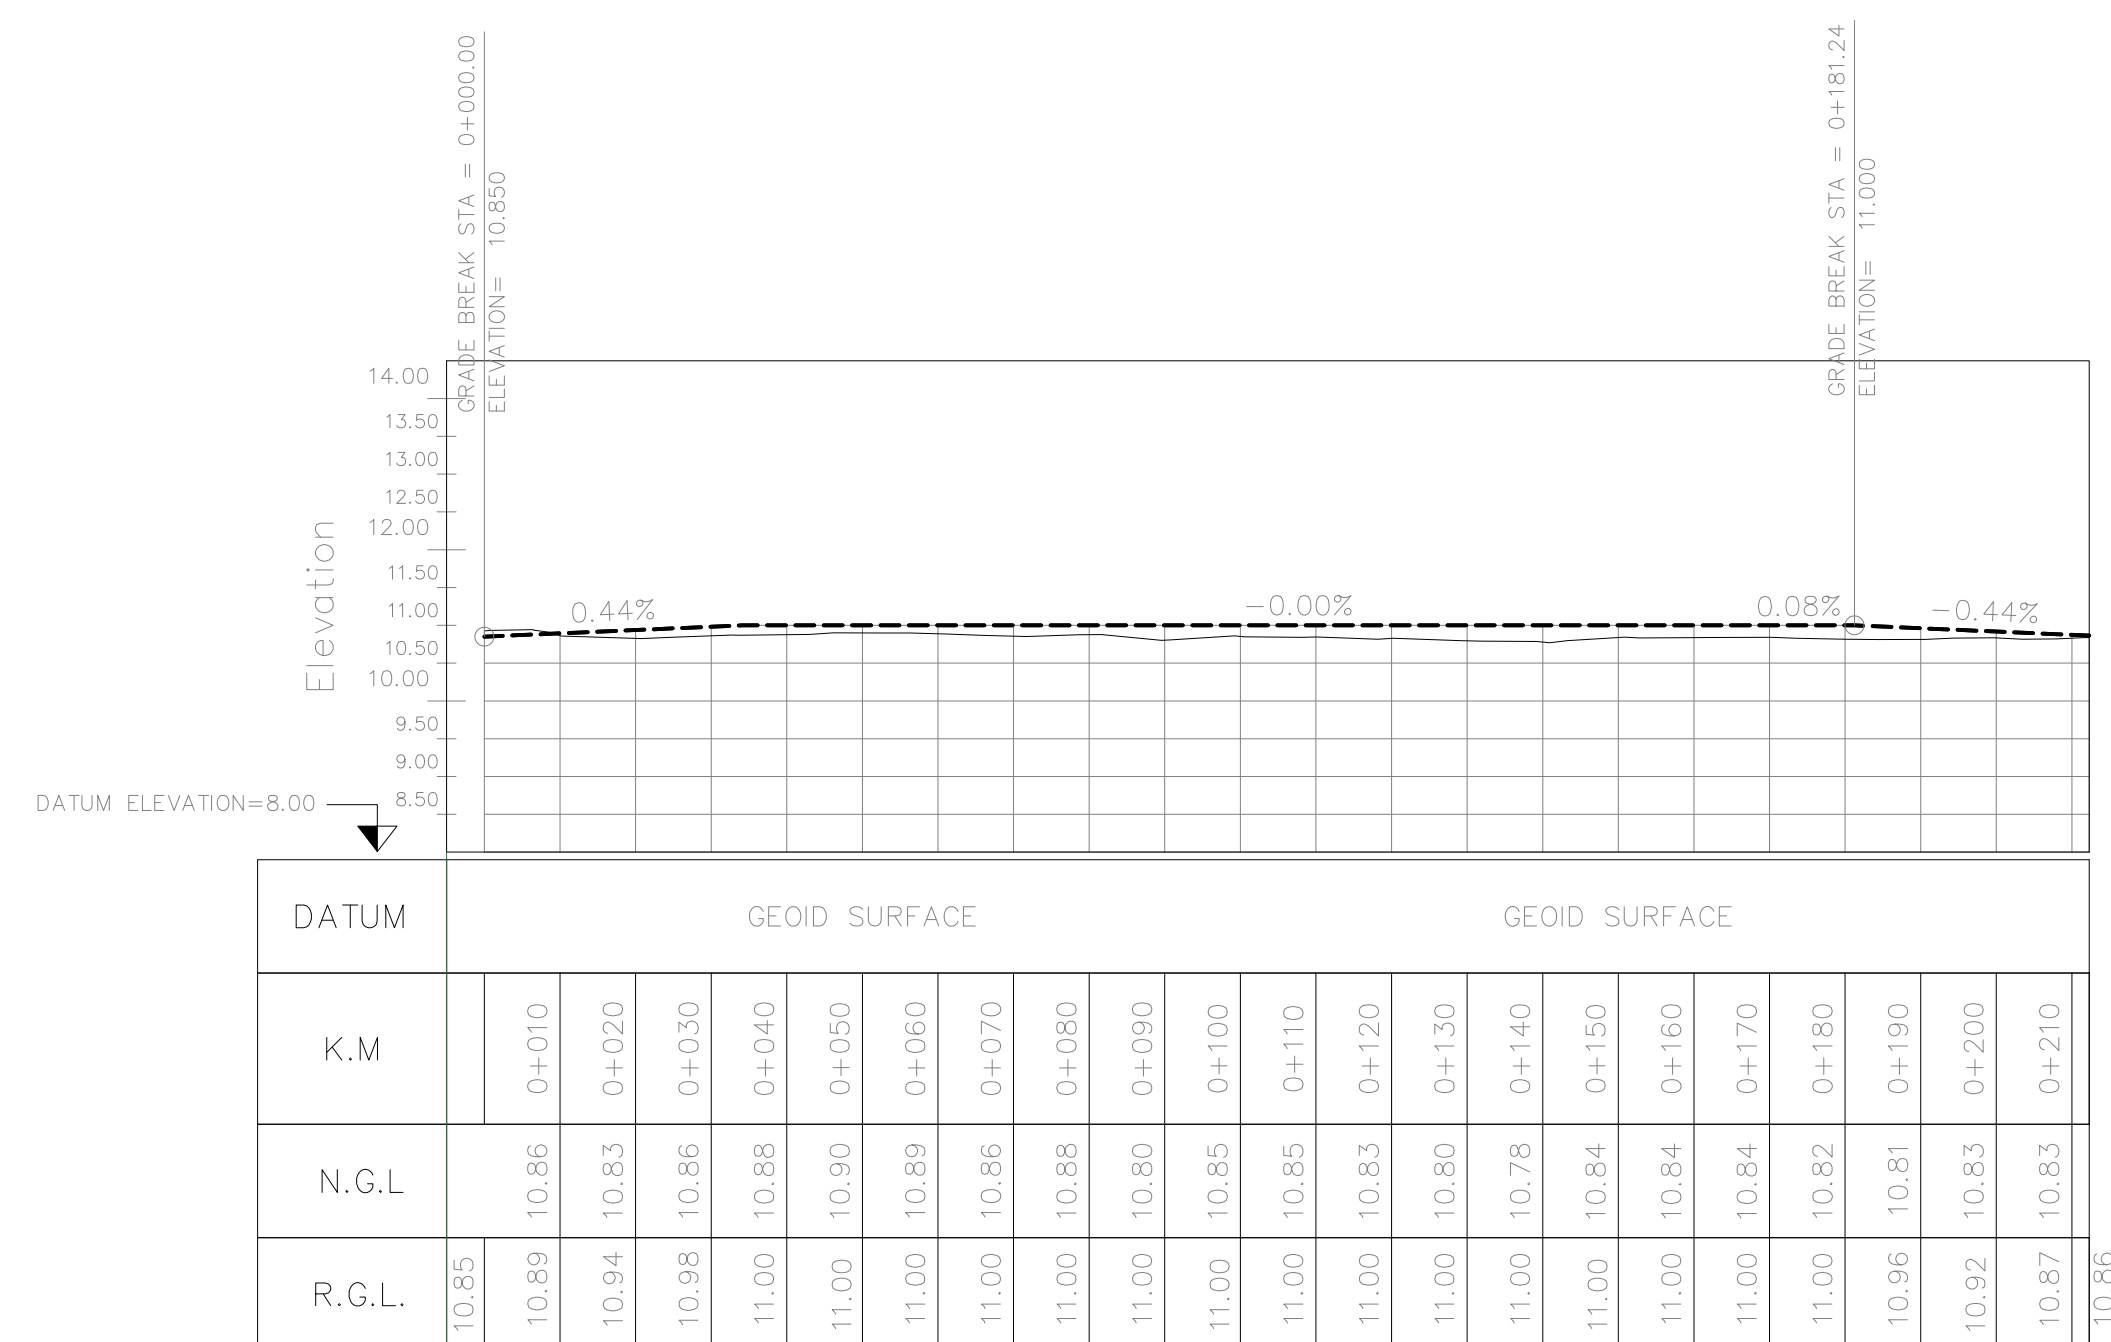

(Sc. HOR 1:1000 VER 1:100)

D05	AUG-2023	APC	R.BERLOUJE	M.FAKHARIAN	A.M.MOHSINI	** *
D04	APR-2023	APC	R.BERLOUJE	M.FAKHARIAN	M.MEHRSHAD	** **
D03	OCT-2022	IFA	R.BERLOUJE	M.FAKHARIAN	M.MEHRSHAD	** **
D02	SEP-2022	IFA	R.BERLOUJE	M.FAKHARIAN	M.MEHRSHAD	** **
D01	AUG-2022	IFA	R.BERLOUJE	M.FAKHARIAN	M.MEHRSHAD	** **
D00	MAY-2022	IFC	R.BERLOUJE	M.FAKHARIAN	M.MEHRSHAD	** **
REV.	DATE	P.O.I.S	PREP.	CHK.	APP.	AUT.
PROJECT NAME: BINAK OILFIELD DEVELOPMENT CLIENT SITE CAMP						
PROJECT NO.: 971020						
EPC CONTRACTOR:   HIRGAN ENERGY - DESIGN & INSPECTION COMPANIES			EPD/EPC CONTRACTOR(GC):  PETROIRAN DEVELOPMENT COMPANY			
BINAK OILFIELD DEVELOPMENT GENERAL						
DATE		SCALE		DRAWING BY		CHECKED BY
						PROJECT ENG.
DRAWING TITLE: ROUGH GRADING PLAN & DETAILS						
NO CONSTRUCTION PERMITTED UNLESS DRAWING APPROVED						
APPROVED FOR CONSTRUCTION				BY:		
DATE:				SHEET REVISION		
BUDGET REF.		LOCATION		SIZE CLASS		SHEET
AS SHOWN		A0		BK-GCS-PEDCO-120-CV-PY-0007		6 D05
SHEET		REVISION				
BUDGET REF.		LOCATION		SIZE CLASS		SHEET REVISION
053-073-9184		F		5 S		709395 6 D05

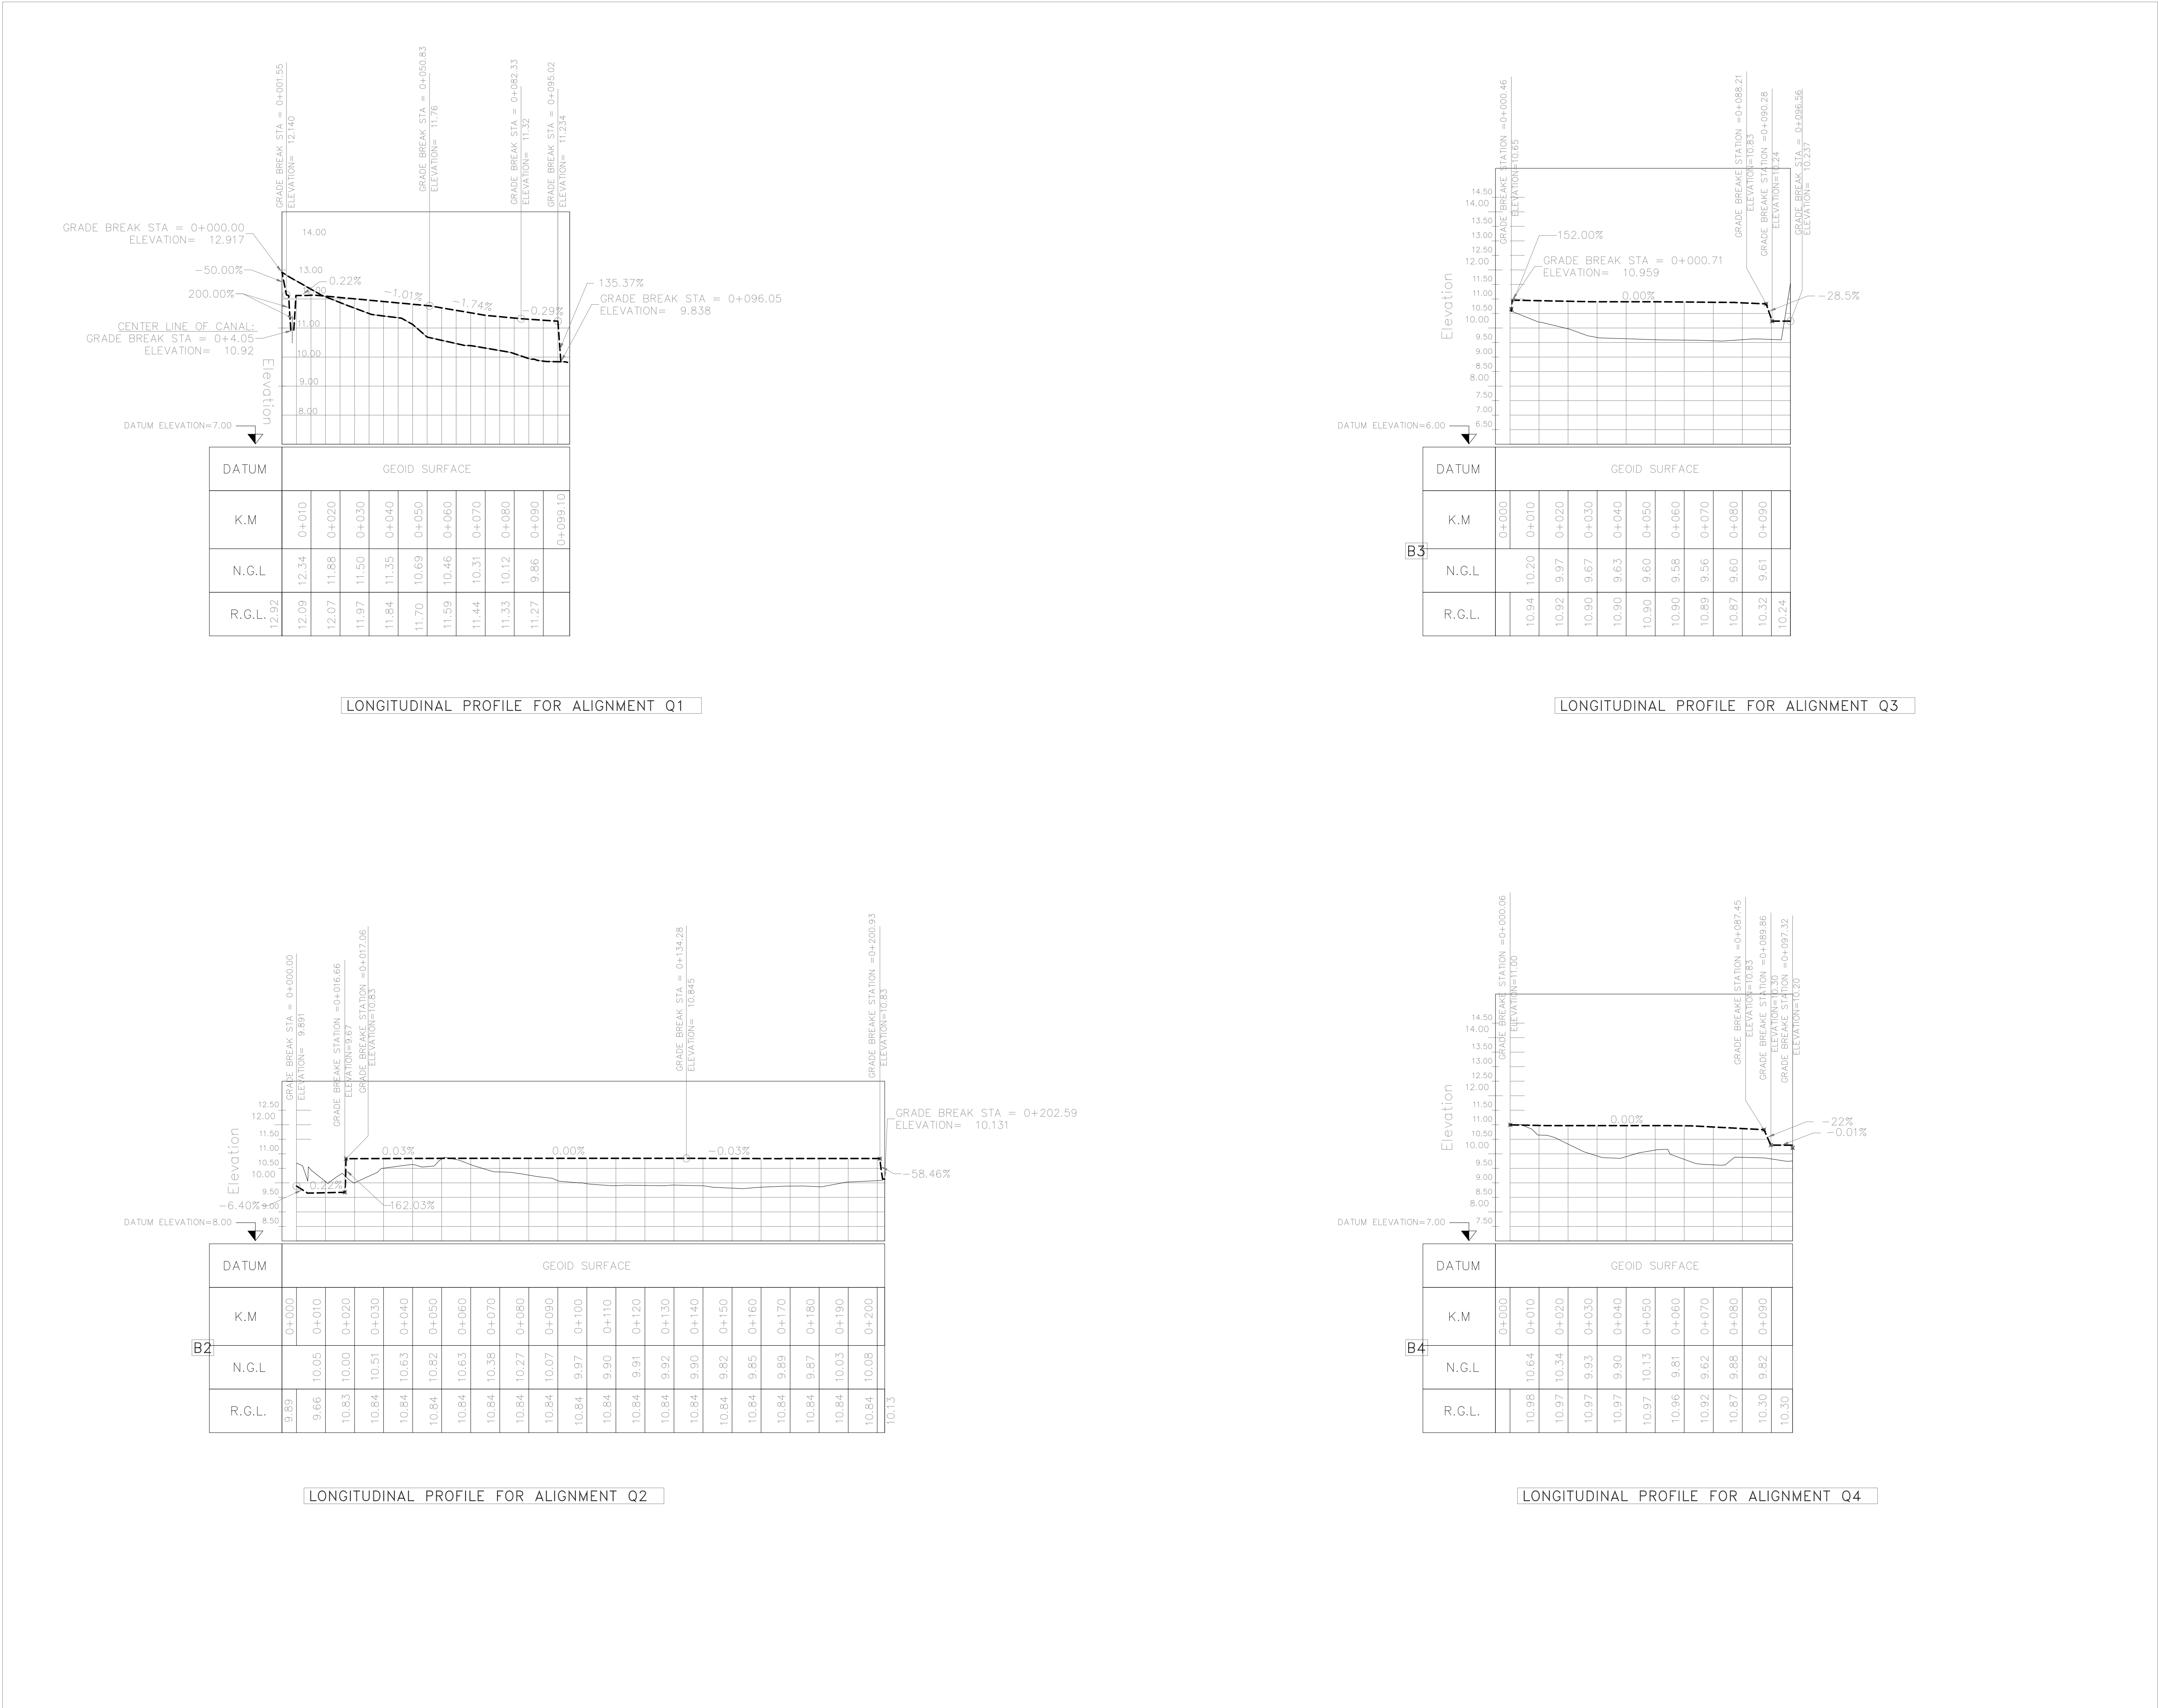

ROUGH GRADING PROFILES (Utility & Flare Area)

(Sc. HOR 1:1000 VER 1:100)

- NOTES
1. ALL COORDINATES ARE IN UTM SYSTEM, ZONE 39.
 2. ALL ELEVATION REFERENCES IS MEAN SEA LEVEL.
 3. ALL DIMENSIONS ARE IN METERS UNLESS STATED OTHERWISE.
 4. CUT DEPTH AND FILL HEIGHT SHOWN IN PLAN ARE ACCORDING TO NATURAL GROUND ELEVATION.
 5. THE FILLING VOLUME IS FOR FINAL COMPACTED SOIL(NOT TOTAL REQUIRED SOIL) .
 6. 50 cm SPOILED SOIL SHOULD BE REMOVED BEFORE ANY CONSTRUCTIONAL ACTIVITIES IF ANY.
 7. CUT SLOPE IN GRADING AREA IS 1H:2V (200%).
 8. FILL SLOPE IN GRADING AREA IS 3H:2V (67%).
 9. HORIZONTAL AND VERTICAL DISTANCES BETWEEN TIK-MARKS IS 5m.

D05

GEODETIC PARAMETERS:
HORIZONTAL COORDINATE SYSTEM : WGS84 / UTM ZONE 39
ELLIPSOID : WORLD GEODETIC SYSTEM 1984 (WGS84)
MAP PROJECTION : UNIVERSAL TRANSVERSE MERCATOR (UTM)
VERTICAL DATUM : MSL

LEGEND

STAIR

EMBANKMENT

BURNING PIT LINE

GAS LINE

WATER LINE

EXISTING BUILDING

CONCRETE AREA

MANHOLE

LIGHTING POLE

GUARD ROOM

HELIPAD

FENCE

TREE

FOUNDATION

BOUNDARY

WATER CHANNEL

RIVER

WATER COURSE

CONTOURS

SPOT HEIGHT

TRIG POINT

BRIDGE

CULVERT

WELL LOCATION

WELL

SITE

CAMP SITE

ASPHALT ROAD

GRAVEL ROAD

PROPOSED ROAD


TRACK

ROUGH GRADING CONTOUR


SLOPE LIMIT DIRECTION

REFERENCE DRAWING	DRG. No.
SPECIFICATION FOR EARTH WORK	BK-GNRL-PEDCO-220-CV-PY-0001


KEY PLAN

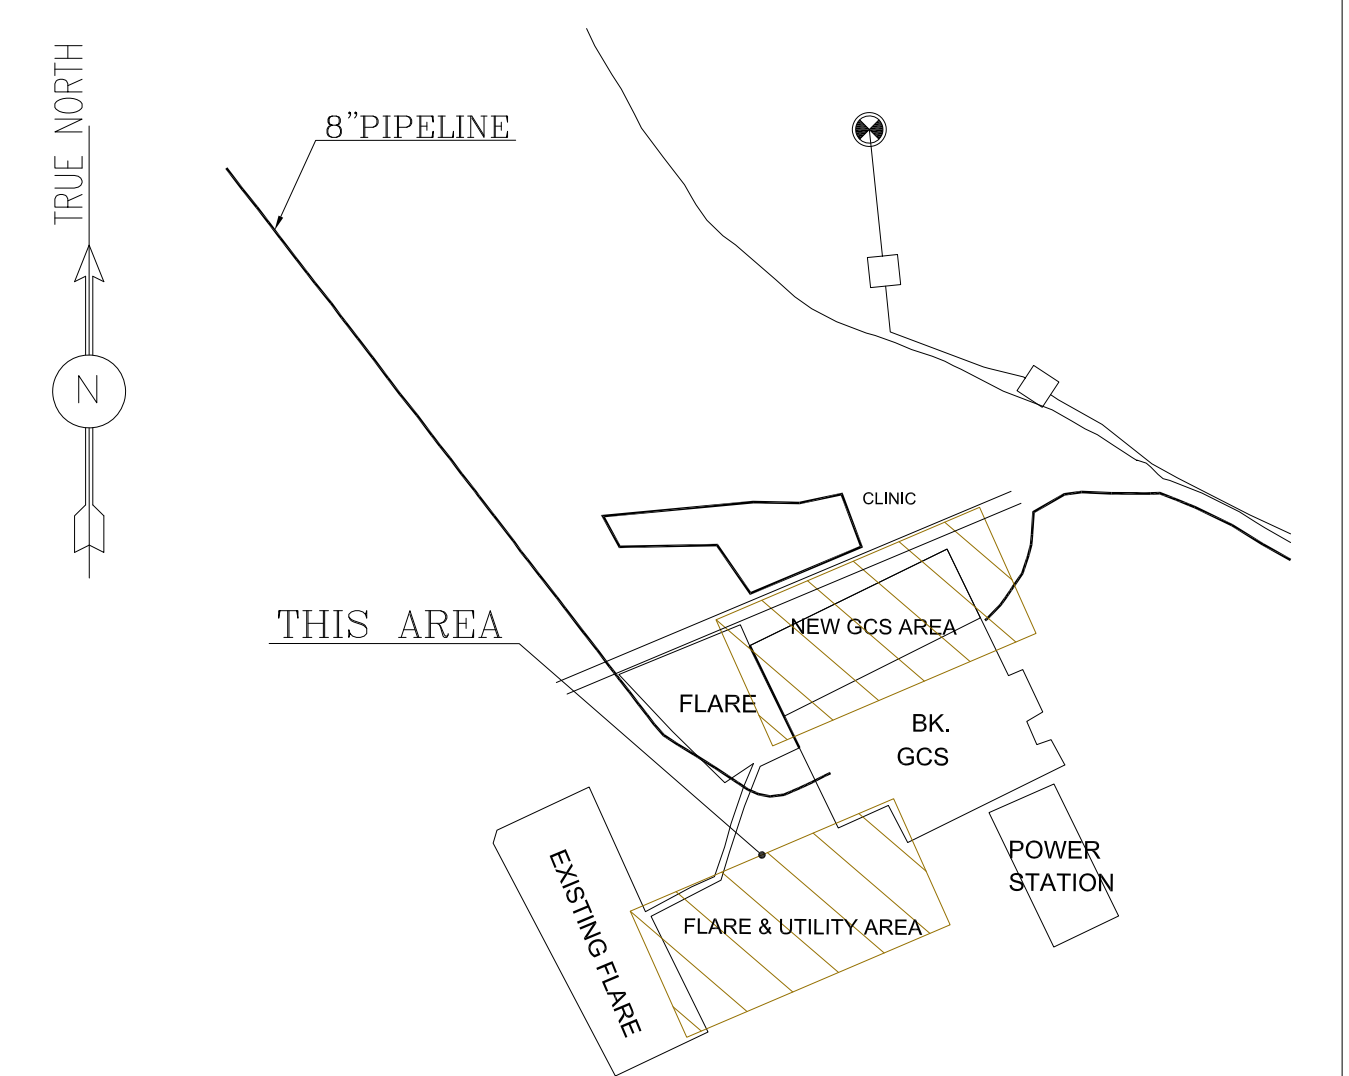


D05	AUG.2023	APC	R.BERLOUIE	M.FAKHARIAN	A.M.MOHSSENI	***																		
D04	APR.2023	APC	R.BERLOUIE	M.FAKHARIAN	M.MEHRSHAD	***																		
D03	OCT.2022	IFA	R.BERLOUIE	M.FAKHARIAN	M.MEHRSHAD	***																		
D02	SEP.2022	IFA	R.BERLOUIE	M.FAKHARIAN	M.MEHRSHAD	***	***	*****	**	*****	***	*****												
D01	AUG.2022	IFA	R.BERLOUIE	M.FAKHARIAN	M.MEHRSHAD	***	REV.	DESCRIPTION	BY	DATE	BY	DATE												
D00	MAY.2022	IFC	R.BERLOUIE	M.FAKHARIAN	M.MEHRSHAD	***					CHECKED		REV.	APPR.										
REV.	DATE	P.O.I.S	PREP.	CHK.	APP.	AUT.	اصل و کلیه نسخ این نقشه و حق اقتباس متعلق به شرکت ملی مناطق نفت خیز جنوب میباشند.																	
PROJECT NAME:							BINAK OILFIELD DEVELOPMENT CLIENT SITE CAMP									THE ORIGINAL AND ALL COPIES OF THIS DRAWING TOGETHER WITH THE COPYRIGHT THEREIN ARE THE SOLE PROPERTY OF N.I.S.O.C./ FIELDS								
PROJECT NO.:							971020																	
EPC CONTRACTOR:			EPD/EPC CONTRACTOR(GC):				BINAK OILFIELD DEVELOPMENT GENERAL																	
HIRGAN ENERGY – DESIGN & INSPECTION COMPANIES			PETROIRAN DEVELOPMENT COMPANY				DATE			SCALE		DRAWING BY		CHECKED BY		PROJECT ENG.								
DRAWING TITLE:							NO CONSTRUCTION PERMITTED UNLESS DRAWING APPROVED																	
							APPROVED FOR CONSTRUCTION					BY:		DATE:										
							BUDGET REF.		LOCATION		SIZE	CLASS	SERIAL NO.		SHEET		REVISION							
AS SHOWN		A0		BK-GCS-PEDCO-120-CV-PY-0007			07 OF 08		D05		053-073-9184		F		5		S		709395		7		D05	

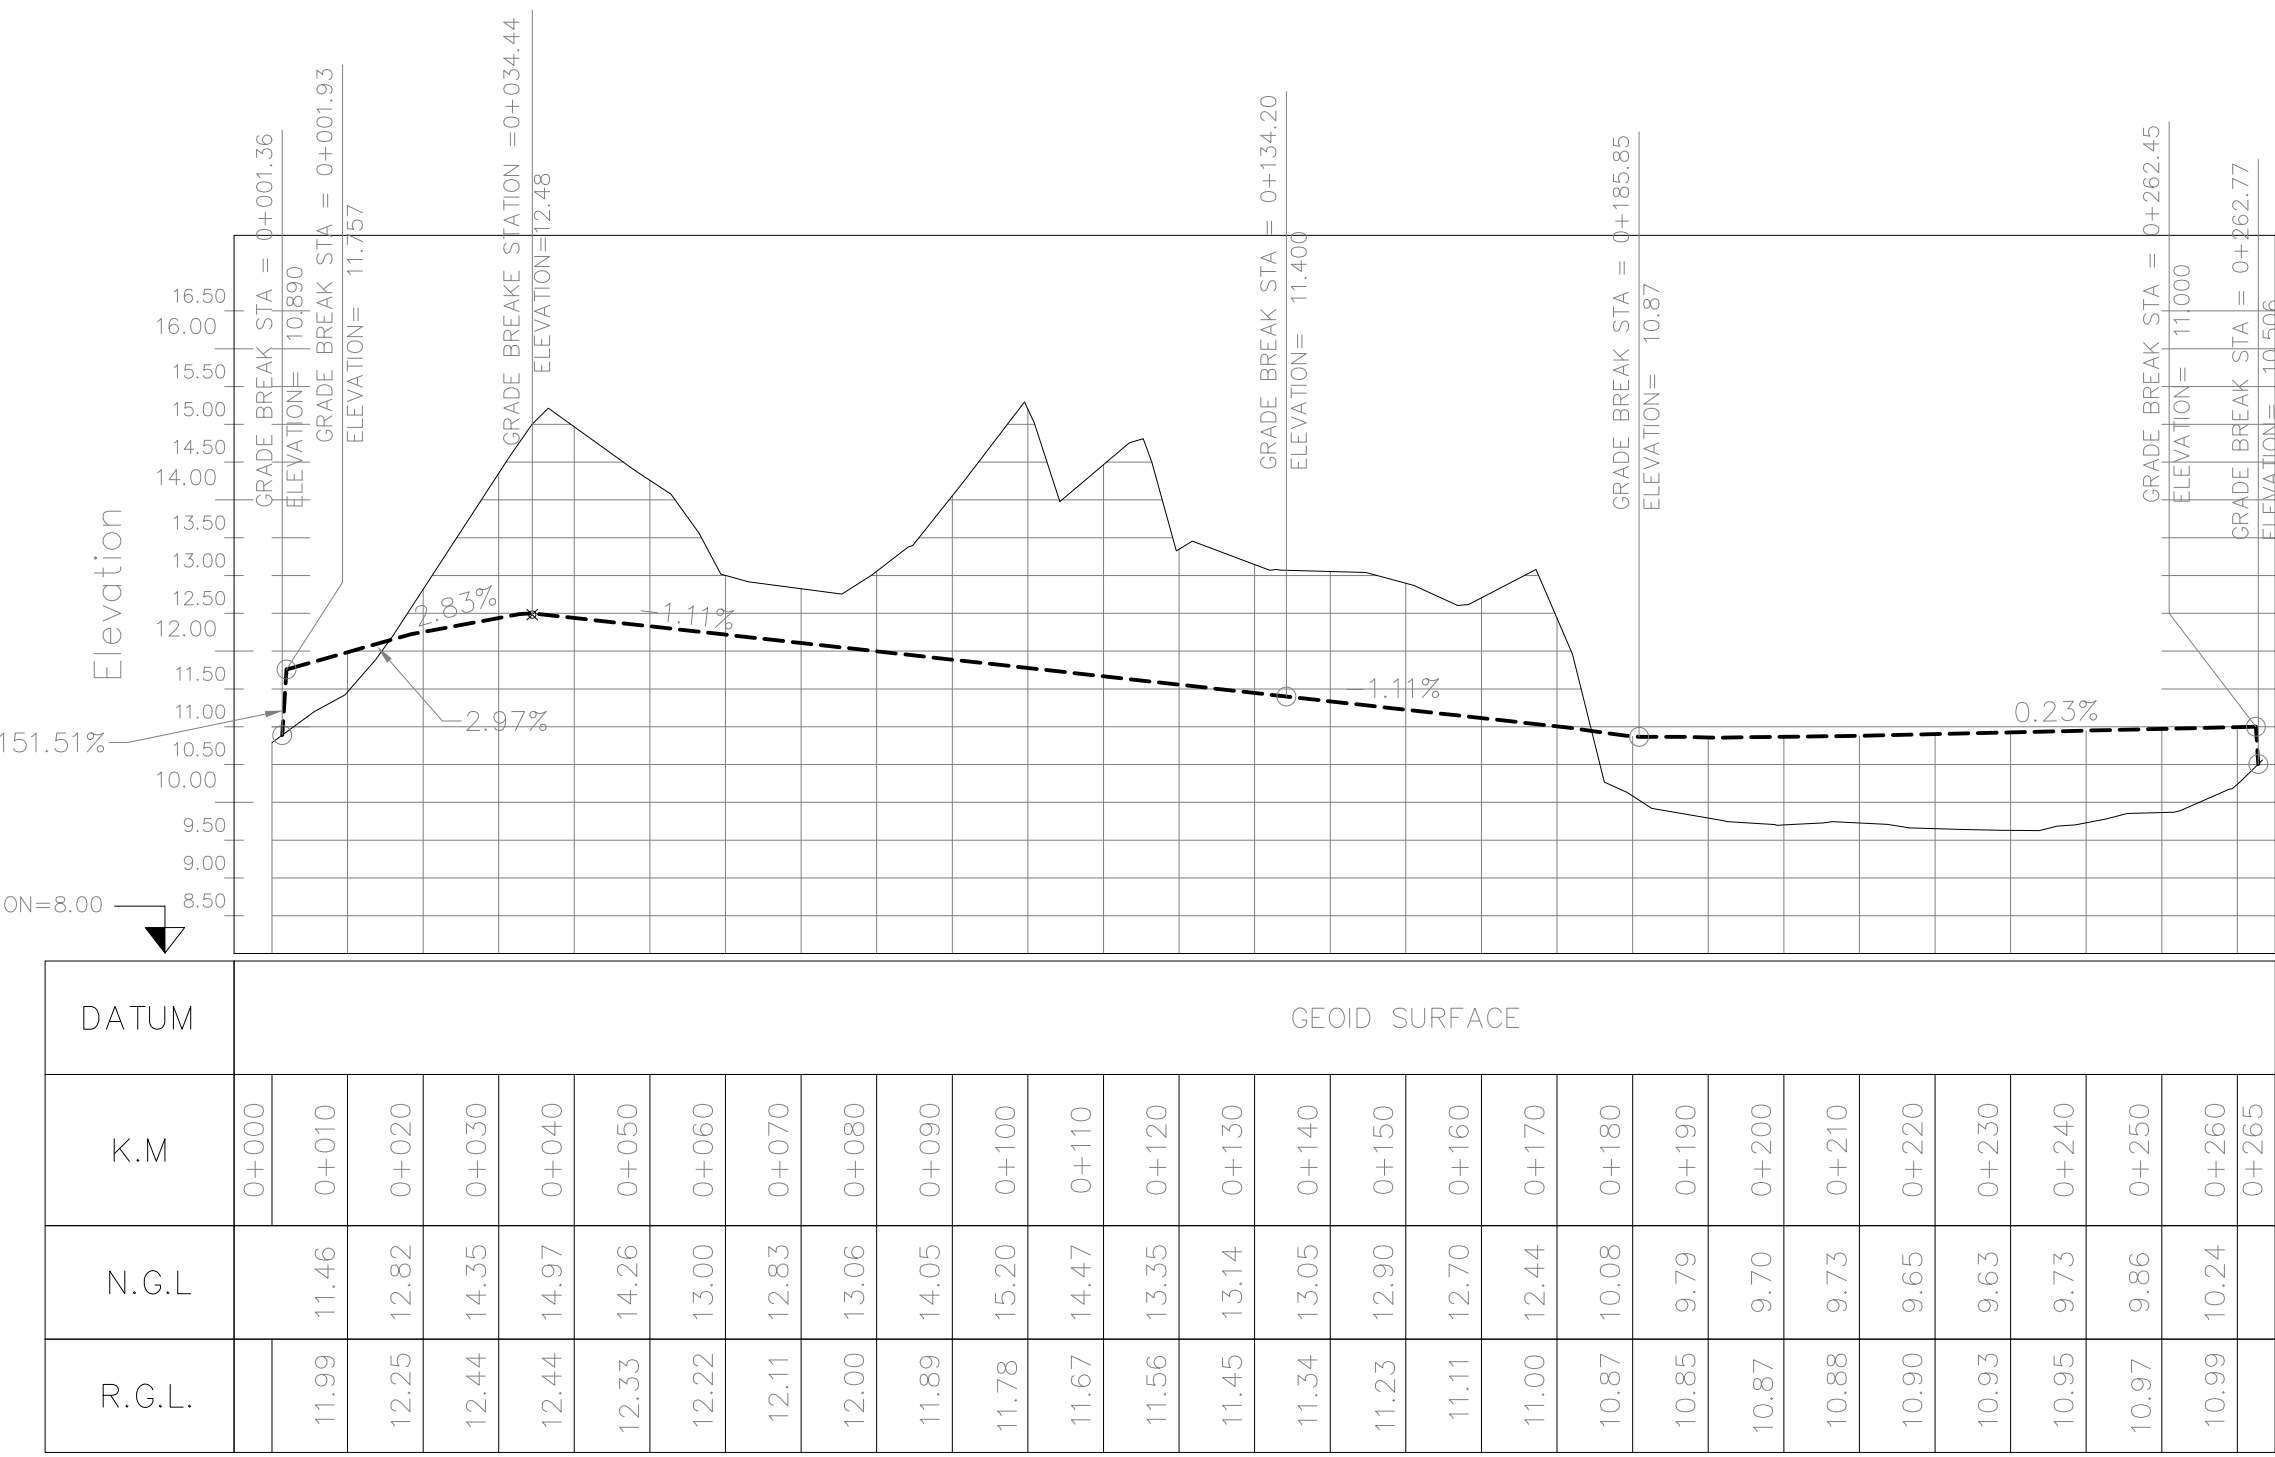


LONGITUDINAL PROFILE FOR ALIGNMENT Q5

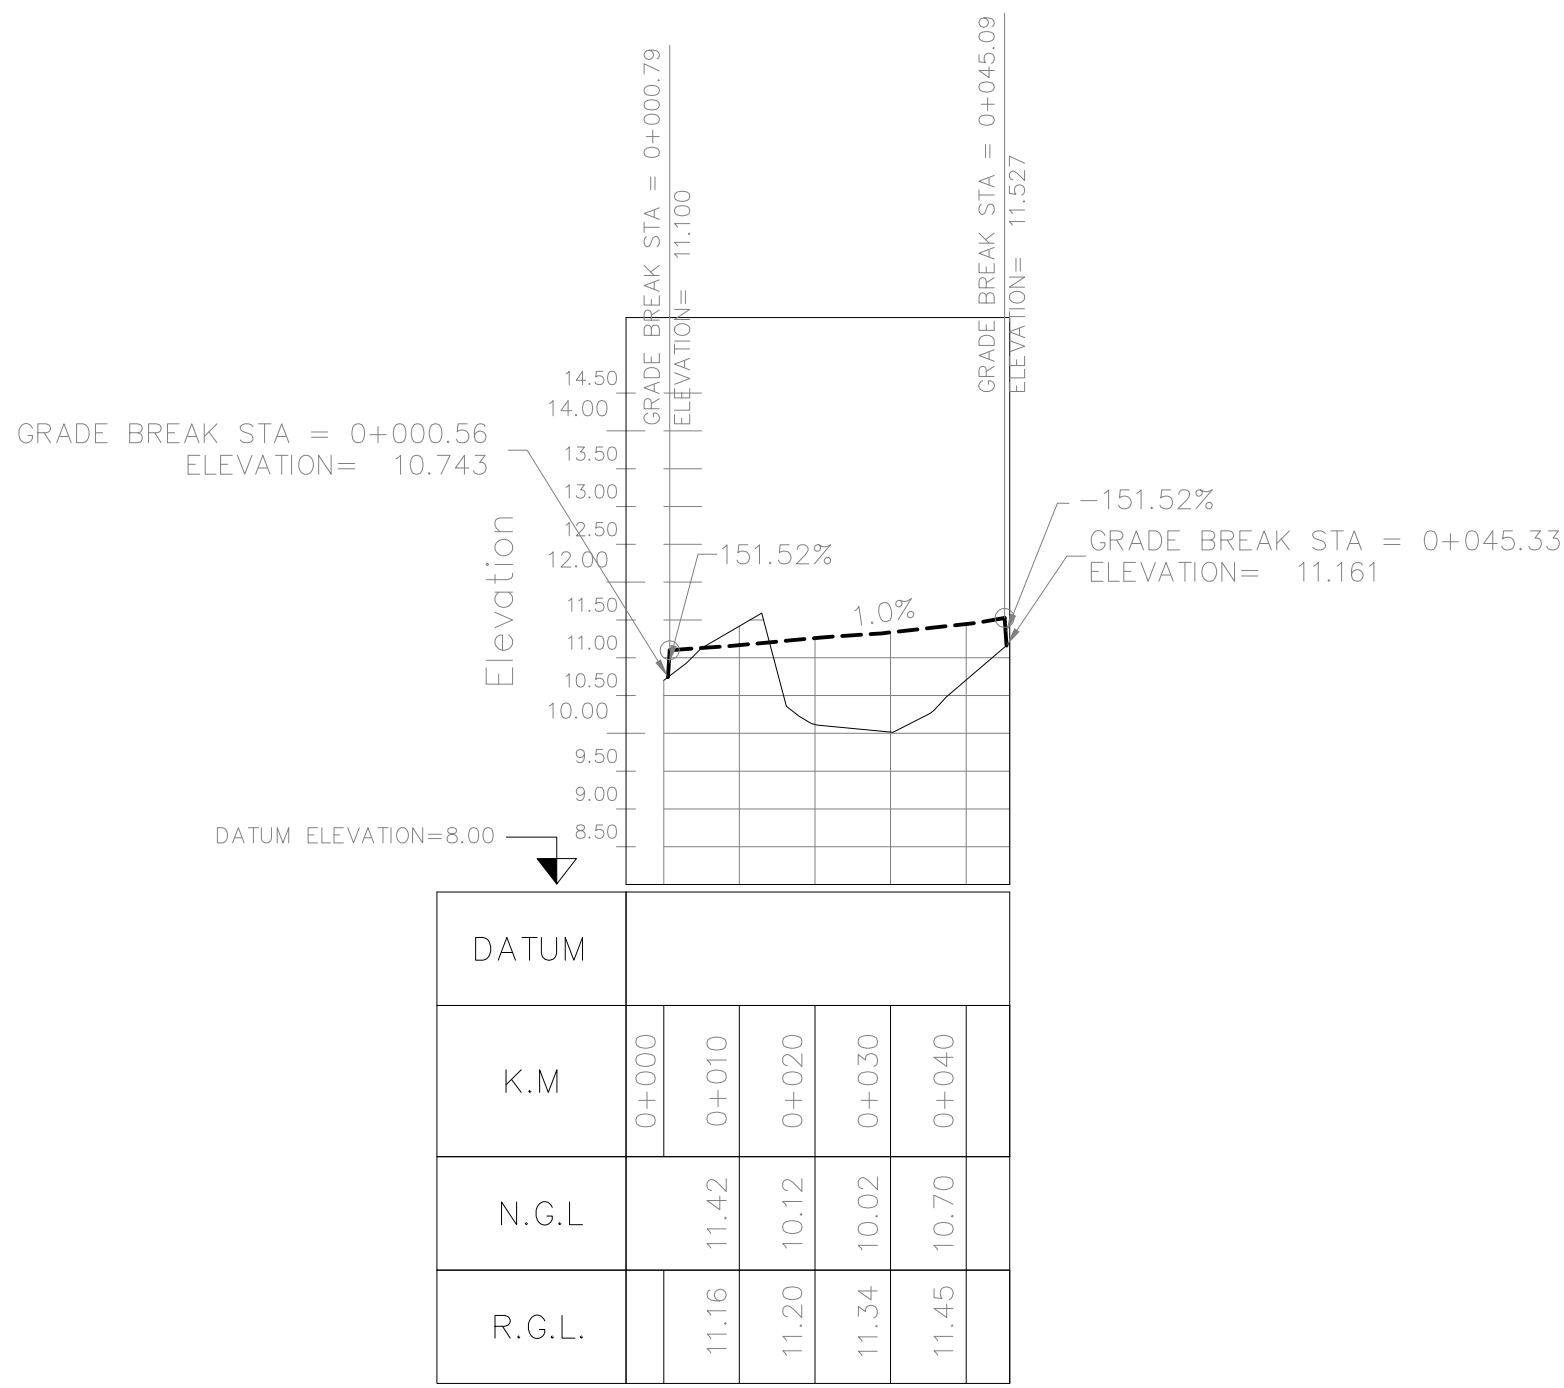

LONGITUDINAL PROFILE FOR ALIGNMENT Q7

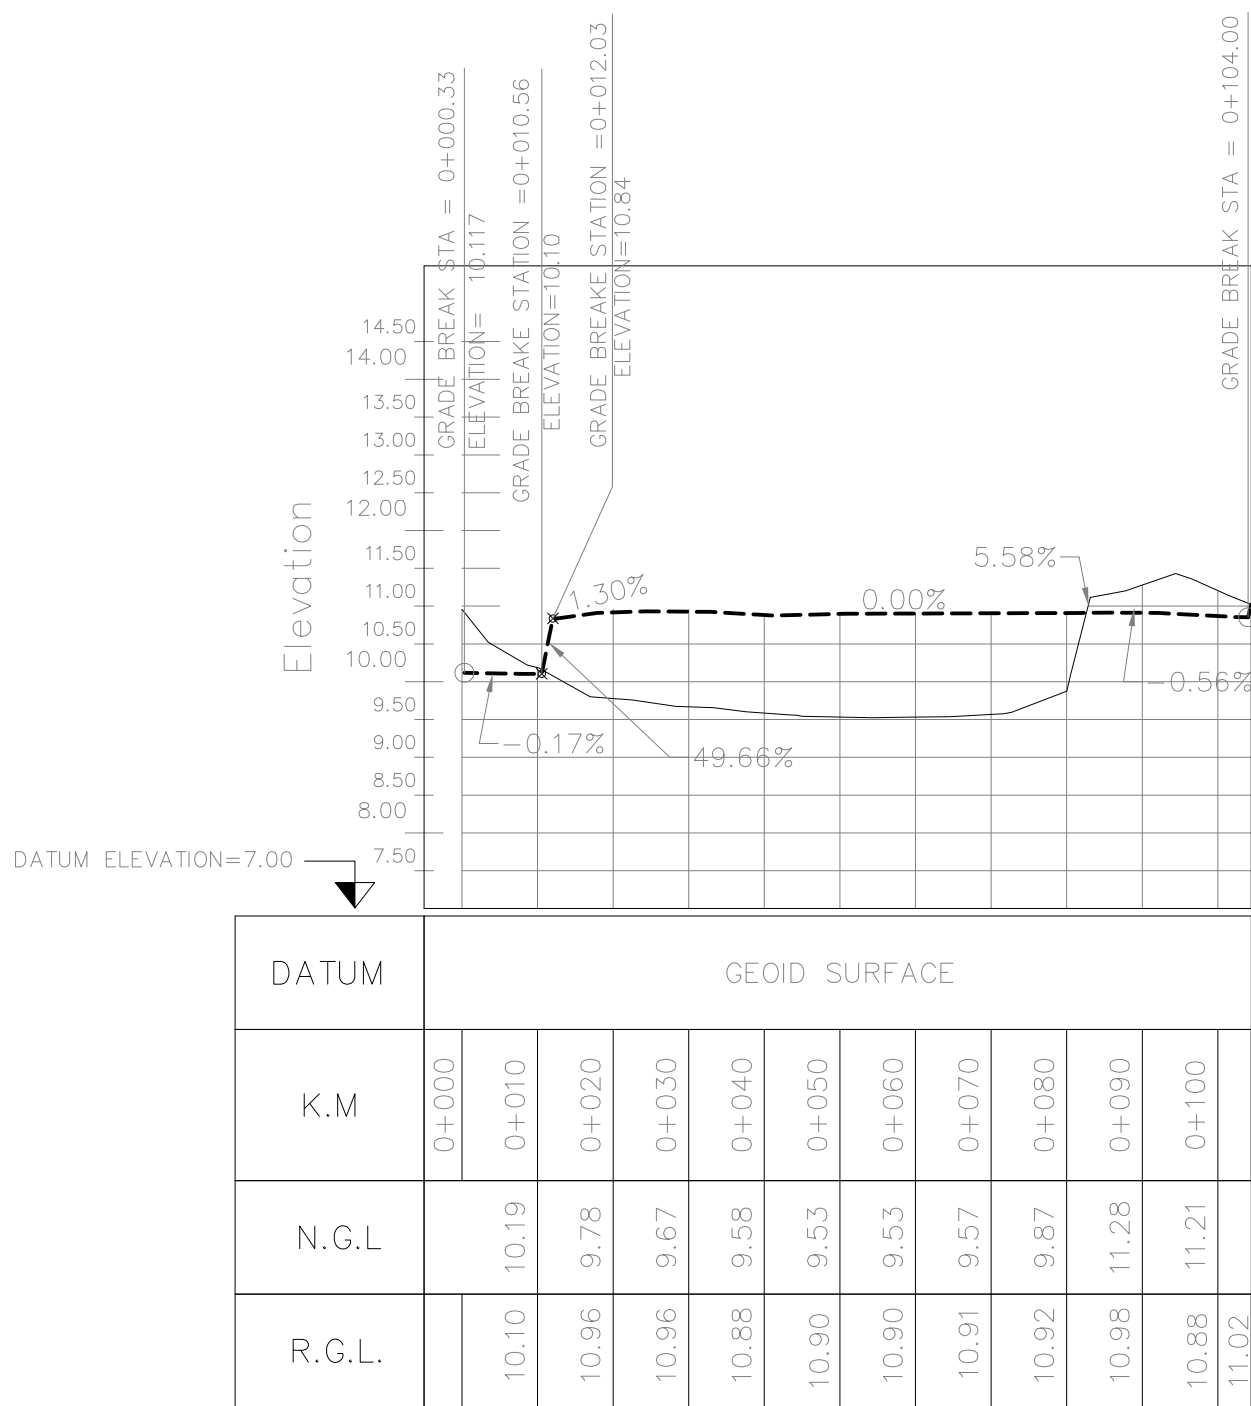


LONGITUDINAL PROFILE FOR ALIGNMENT Q6

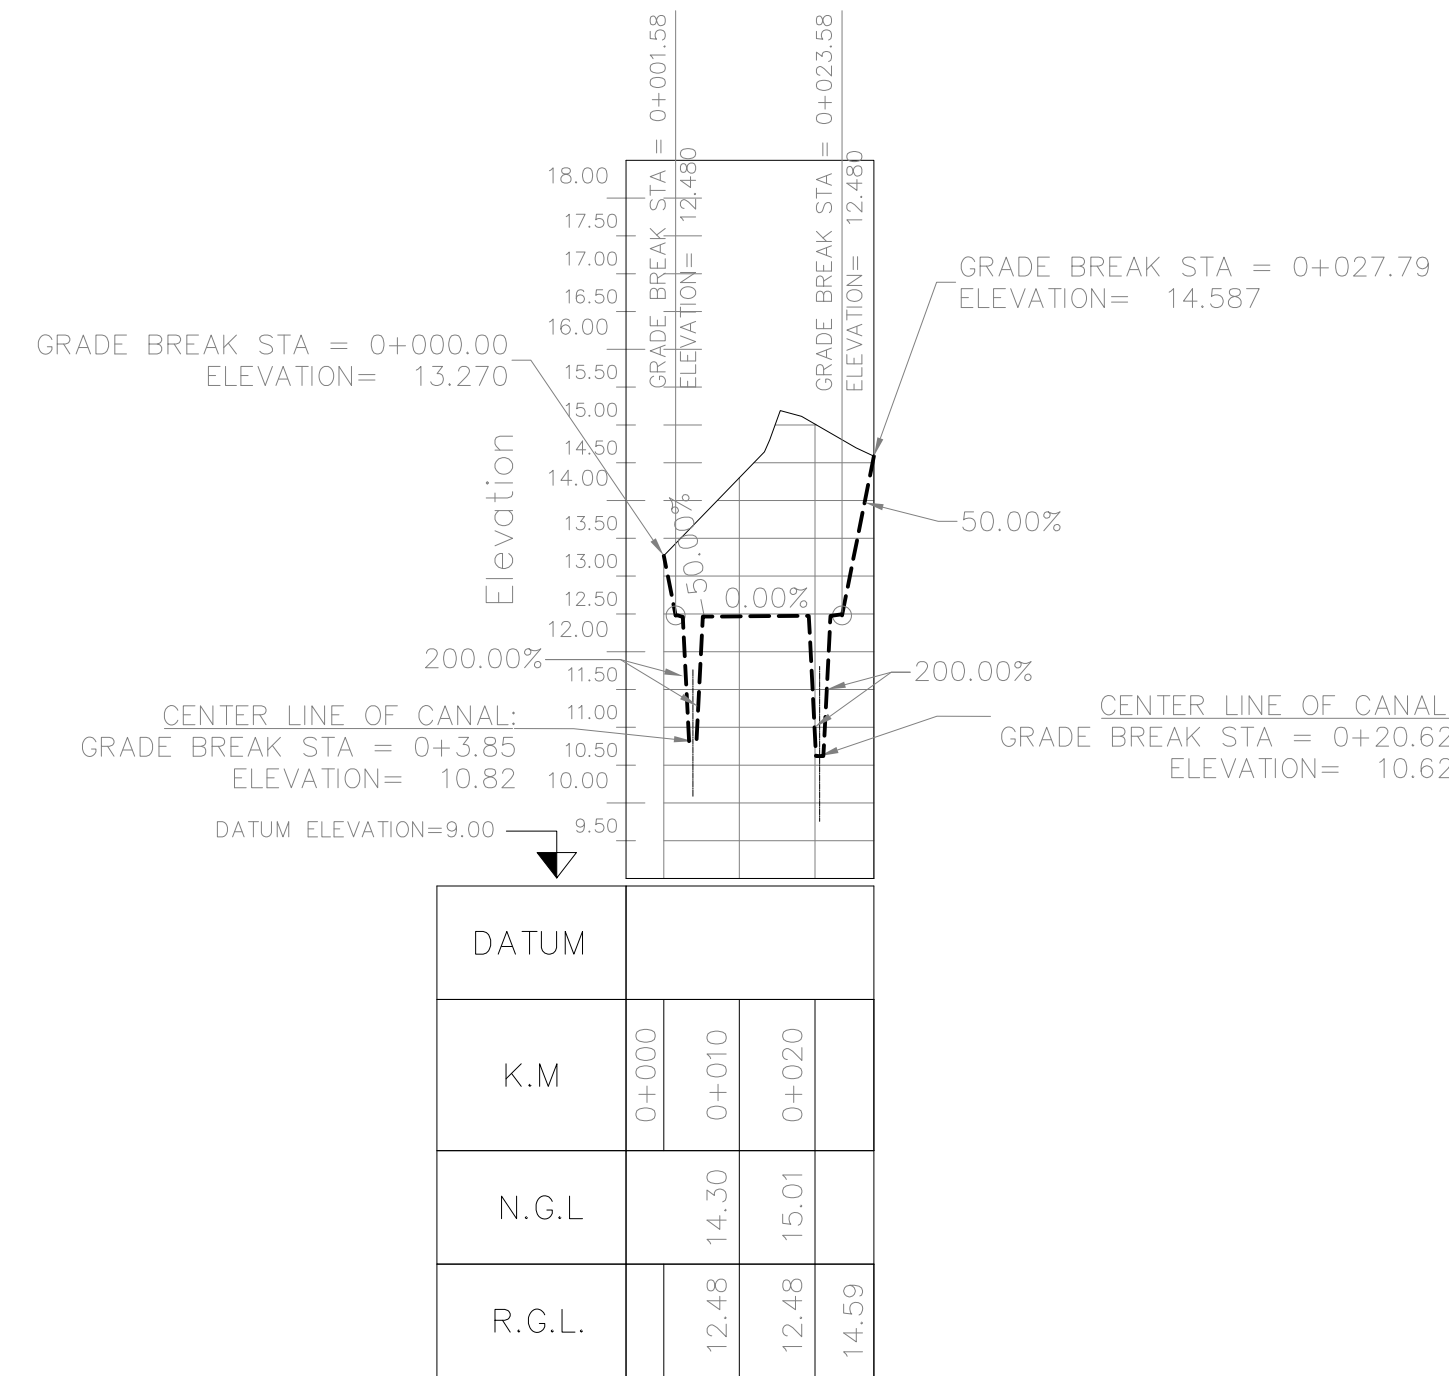

LONGITUDINAL PROFILE FOR ALIGNMENT Q8

- NOTES:
1. ALL COORDINATES ARE IN UTM SYSTEM, ZONE 39.
 2. ALL ELEVATION REFERENCES IS MEAN SEA LEVEL.
 3. ALL DIMENSIONS ARE IN METERS UNLESS STATED OTHERWISE.
 4. CUT DEPTH AND FILL HEIGHT SHOWN IN PLAN ARE ACCORDING TO NATURAL GROUND ELEVATION.
 5. THE FILLING VOLUME IS FOR FINAL COMPACTED SOIL(NOT TOTAL REQUIRED SOIL) .
 6. 50 cm SPOILED SOIL SHOULD BE REMOVED BEFORE ANY CONSTRUCTION ACTIVITIES IF ANY.
 7. CUT SLOPE IN GRADING AREA IS 1H:2V (200%).
 8. FILL SLOPE IN GRADING AREA IS 3H:2V (67%).
 9. HORIZONTAL AND VERTICAL DISTANCES BETWEEN TIK-MARKS IS 5m.

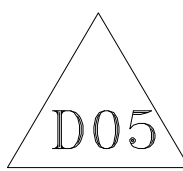


GEODETIC PARAMETERS:
HORIZONTAL COORDINATE SYSTEM : WGS84 / UTM ZONE 39
ELLIPSOID : WORLD GEODETIC SYSTEM 1984 (WGS84)
MAP PROJECTION : UNIVERSAL TRANSVERSE MERCATOR (UTM)
VERTICAL DATUM : MSL

LEGEND

	STAIR		WATER CHANNEL
	EMBANKMENT		RIVER
	BURNING PIT LINE		WATER COURSE
	GAS LINE		CONTOURS
	WATER LINE		SPOT HEIGHT
	EXISTING BUILDING		TRIG POINT
	CONCRETE AREA		BRIDGE
	MANHOLE		CULVERT
	LIGHTING POLE		WELL LOCATION
	GUARD ROOM		WELL
	HELIPAD		SITE
	FENCE		CAMP SITE
	TREE		ASPHALT ROAD
	FOUNDATION		GRAVEL ROAD
	BOUNDARY		PROPOSED ROAD
			TRACK
			ROUGH GRADING CONTOUR
			SLOPE LIMIT DIRECTION

REFERENCE DRAWING	DRG. No.
SPECIFICATION FOR EARTH WORK	BK-GNRL-PEDCO-220-CV-PY-0001

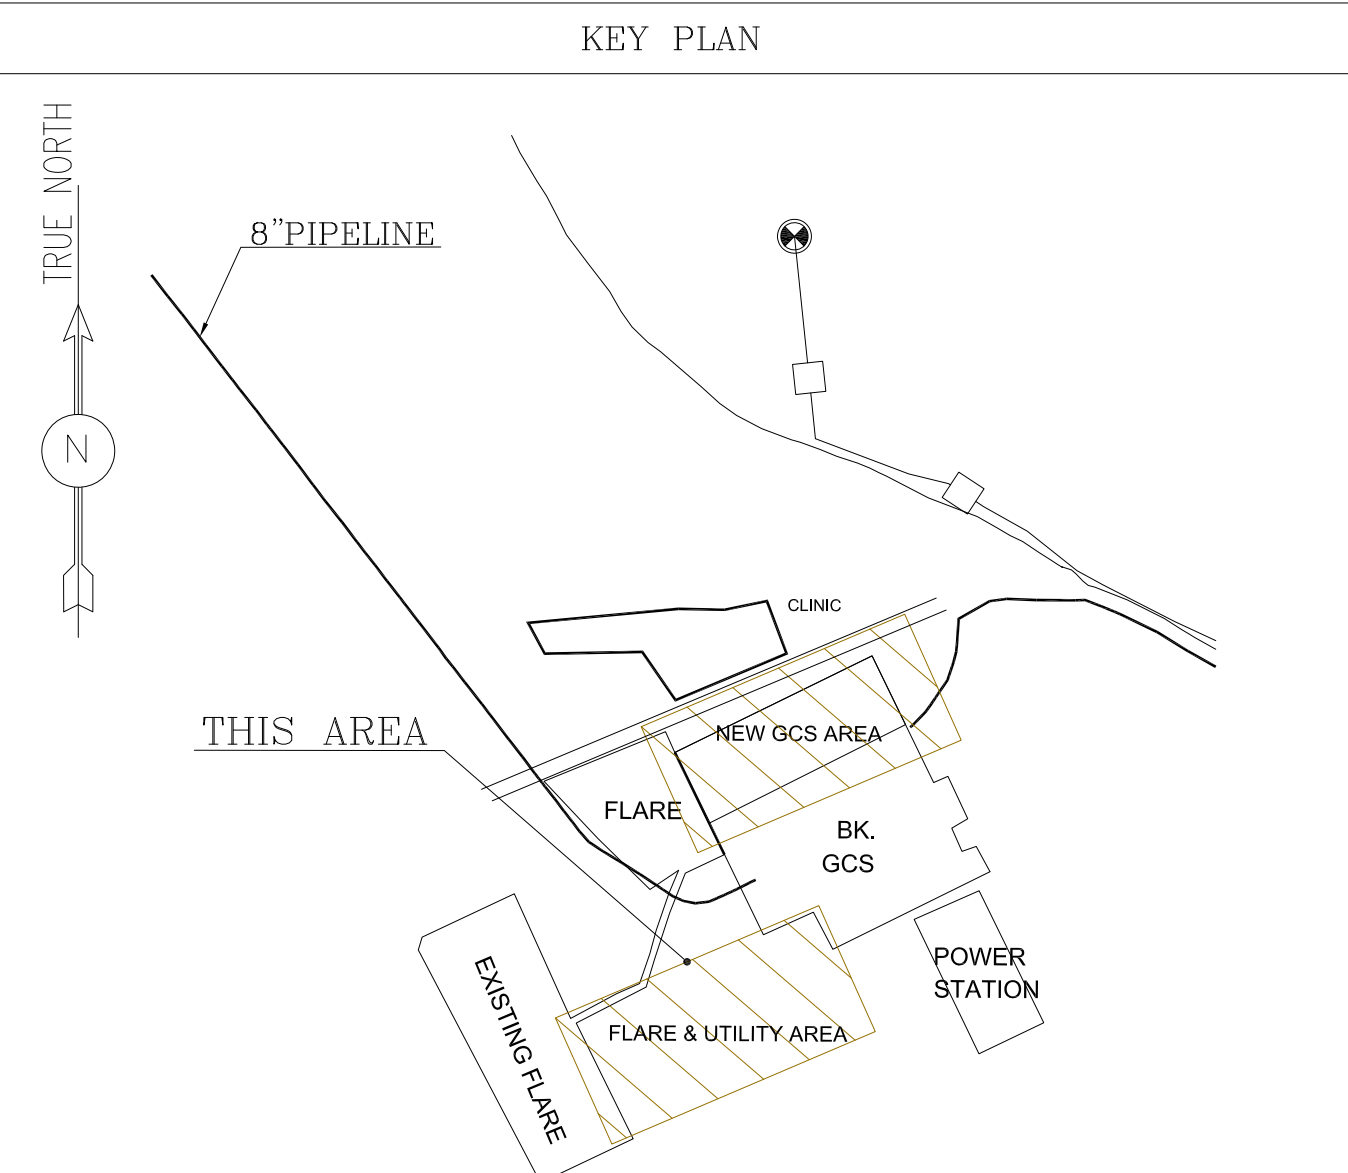

ROUGH GRADING PROFILES(Utility & Flare Area)

(Sc. HOR 1:1000 VER 1:100)

D05	AUG.2023	APC	R.BERLOUE	M.FAKHARIAN	A.M.MOHSENI	***							
D04	APR.2023	APC	R.BERLOUE	M.FAKHARIAN	M.MEHRSHAD	***							
D03	OCT.2022	IFA	R.BERLOUE	M.FAKHARIAN	M.MEHRSHAD	***							
D02	SEP.2022	IFA	R.BERLOUE	M.FAKHARIAN	M.MEHRSHAD	***	***	*****	***	*****	***	*****	
D01	AUG.2022	IFA	R.BERLOUE	M.FAKHARIAN	M.MEHRSHAD	***	REV.	DESCRIPTION	BY	DATE	BY	DATE	
D00	MAY.2022	IPC	R.BERLOUE	M.FAKHARIAN	M.MEHRSHAD	***			CHECKED	REV. APPR.			
REV.	DATE	P.O.I.S	PREP.	CHK.	APP.	AUT.	اصل و کلیه نسخ این نقشه و حق اقتباس متعلق به شرکت ملی مناطق نفت خیز جنوب میباشد.						
PROJECT NAME: BINAK OILFIELD DEVELOPMENT CLIENT SITE CAMP								THE ORIGINAL AND ALL COPIES OF THIS DRAWING TOGETHER WITH THE COPYRIGHT THEREIN ARE THE SOLE PROPERTY OF N.I.S.O.C./ FIELDS					
PROJECT NO.: 971020			EPD/EPC CONTRACTOR(GC):					BINAK OILFIELD DEVELOPMENT GENERAL					
EPC CONTRACTOR:			  				PETROIRAN DEVELOPMENT COMPANY						
HIRGAN ENERGY – DESIGN & INSPECTION COMPANIES							DATE SCALE DRAWING BY CHECKED BY PROJECT ENG.						
DRAWING TITLE: ROUGH GRADING PLAN & DETAILS							NO CONSTRUCTION PERMITTED UNLESS DRAWING APPROVED						
SCALE		SIZE	DRAWING NO.		SHEET NO.	REV.	APPROVED FOR CONSTRUCTION		BY:	DATE:			
AS SHOWN	A0	BK-GCS-PEDCO-120-CV-PY-0007			08 OF 08	D05	053-073-9184	F	5	S	709395	8	D05