


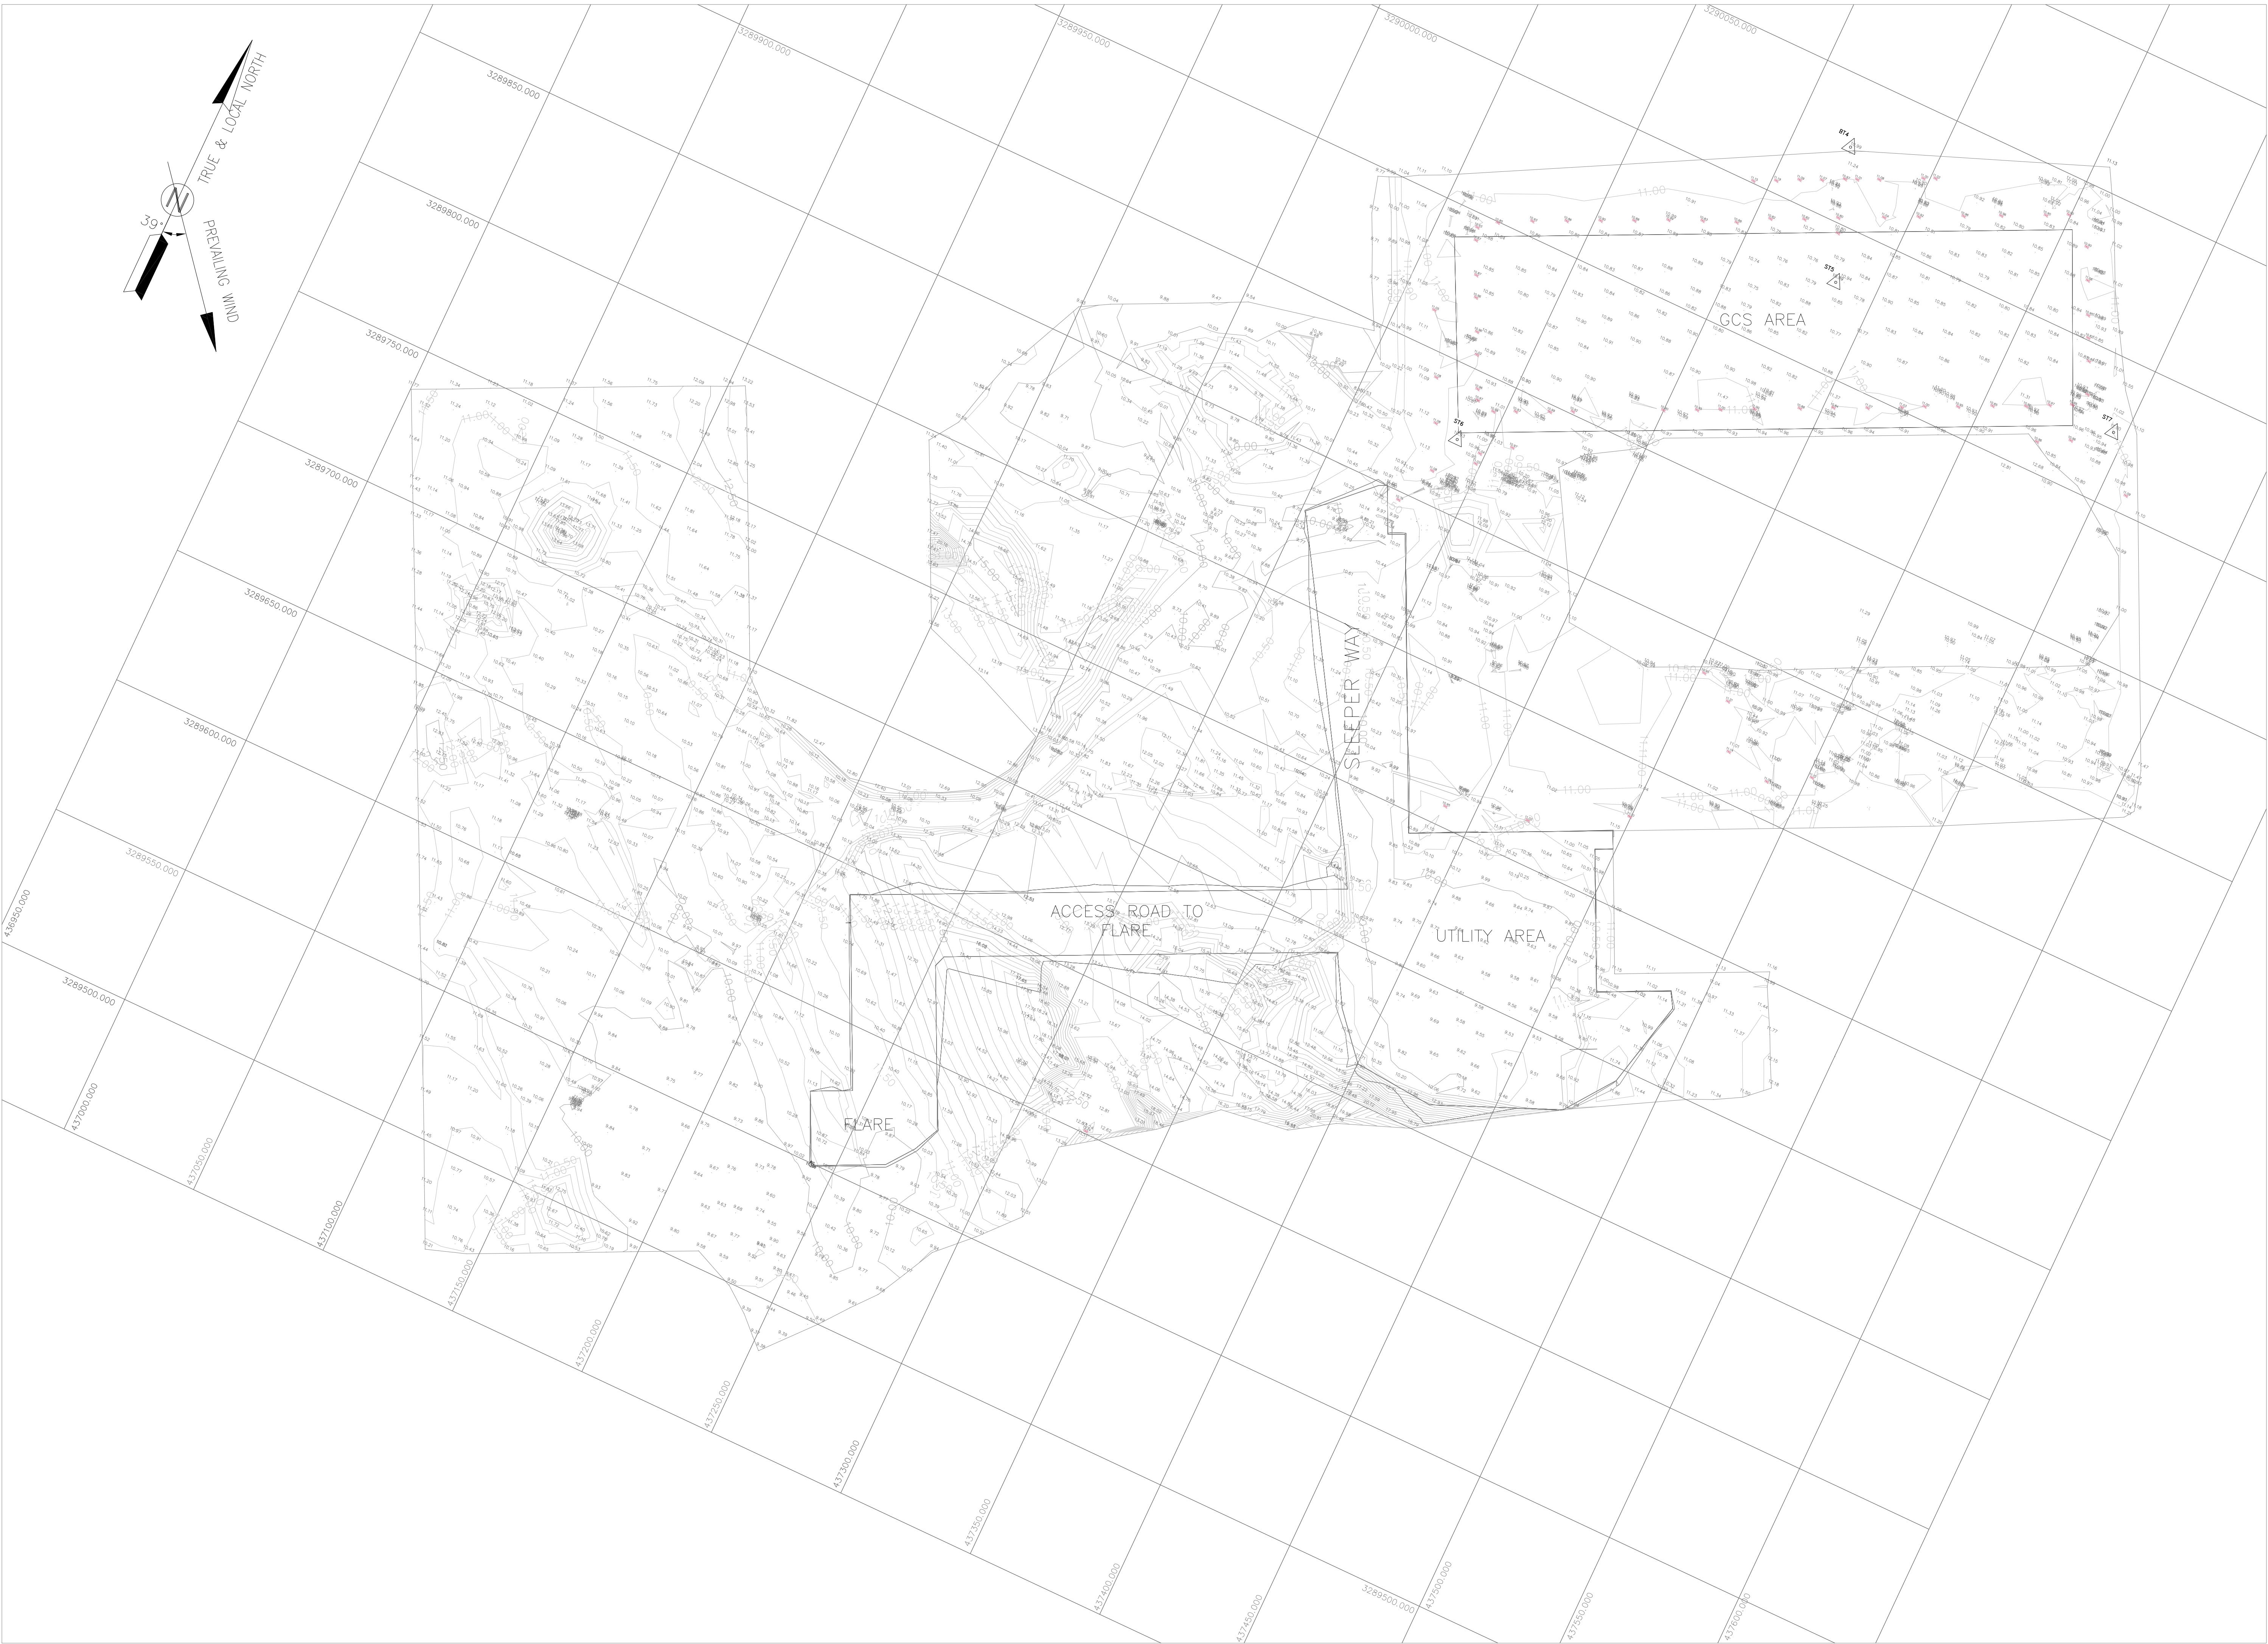

Stations Coordinate			
Point	Easting	Northing	Elevation
BT1	437235.882	3290019.26	12.335
BT4	437421.713	3290025.268	10.992
ST5	437435.489	3289980.901	10.986
ST6	437338.947	3289874.973	10.926
ST7	437545.763	3289974.61	11.002

TOPOGRAPHY PLAN

(Sc. 1:1000)

NOTES

1. ALL COORDINATES ARE IN UTM SYSTEM, ZONE 39.
2. ALL ELEVATION REFERENCES IS MEAN SEA LEVEL.
3. ALL DIMENSIONS ARE IN METERS UNLESS STATED OTHERWISE.
4. CUT DEPTH AND FILL HEIGHT SHOWN IN PLAN ARE ACCORDING TO NATURAL GROUND ELEVATION.
5. THE FILLING VOLUME IS FOR FINAL COMPACTED SOIL(NOT TOTAL REQUIRED SOIL) .
6. 50 cm SPOILED SOIL SHOULD BE REMOVED BEFORE ANY CONSTRUCTIONAL ACTIVITIES IF ANY.
7. CUT SLOPE IN GRADING AREA IS 1H:2V (200%).
8. FILL SLOPE IN GRADING AREA IS 3H:2V (67%).
9. HORIZONTAL AND VERTICAL DISTANCES BETWEEN TIK-MARKS IS 5m.

GEODETIC PARAMETERS:
HORIZONTAL COORDINATE SYSTEM : WGS84 / UTM ZONE 39
ELLIPSOID : WORLD GEODETIC SYSTEM 1984 (WGS84)
MAP PROJECTION : UNIVERSAL TRANSVERSE MERCATOR (UTM)
VERTICAL DATUM : MSL

LEGEND


	STAIR		WATER CHANNEL
	TRENCH		RIVER
	EMBANKMENT		WATER COURSE
	BURNING PIT LINE		CONTOURS
	GAS LINE		SPOT HEIGHT
	WATER LINE		TRIG POINT
	EXISTING BUILDING		BRIDGE
	CONCRETE AREA		CULVERT
	MANHOLE		WELL LOCATION
	LIGHTING POLE		WELL
	GUARD ROOM		SITE
	HELIPAD		CAMP SITE
	FENCE		ASPHALT ROAD
	TREE		GRAVEL ROAD
	FOUNDATION		PROPOSED ROAD
	BOUNDARY		TRACK

REFERENCE DRAWING

DRG. No.

SPECIFICATION FOR EARTH WORKBK-GNRL-PEDCO-220-CV-PY-0001

KEY PLAN

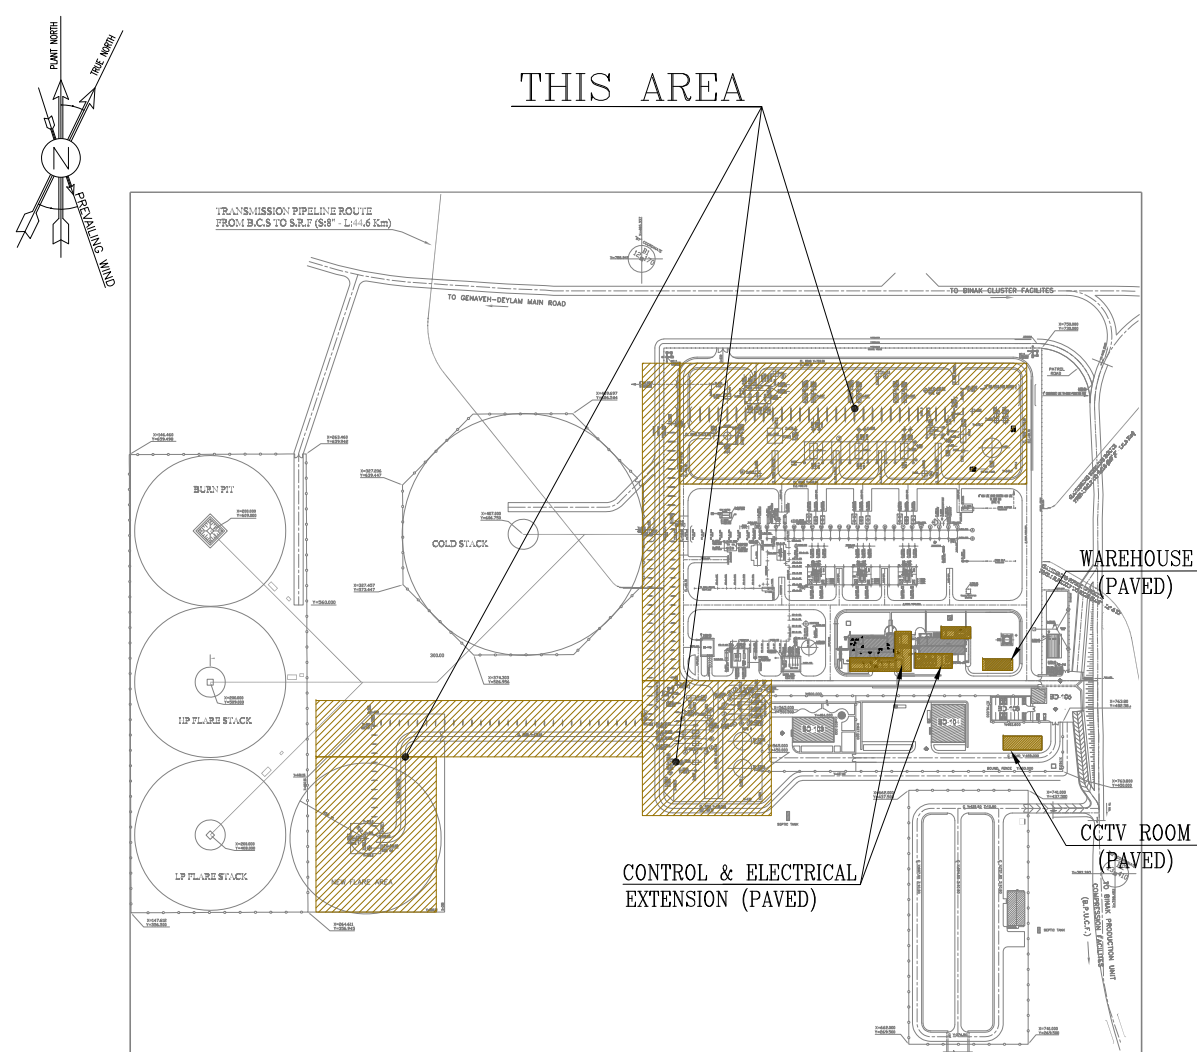

D06	OCT.2024	APC	R.BERLOUIE	M.FAKHARIAN	S.FARAMARZPOUR	***
D05	AUG.2023	APC	R.BERLOUIE	M.FAKHARIAN	A.M.MOHSSENI	***
D04	APR.2023	APC	R.BERLOUIE	M.FAKHARIAN	M.MEHRSHAD	***
D03	OCT.2022	IFA	R.BERLOUIE	M.FAKHARIAN	M.MEHRSHAD	***
D02	SEP.2022	IFA	R.BERLOUIE	M.FAKHARIAN	M.MEHRSHAD	***
D01	AUG.2022	IFA	R.BERLOUIE	M.FAKHARIAN	M.MEHRSHAD	***
D00	MAY.2022	IPC	R.BERLOUIE	M.FAKHARIAN	M.MEHRSHAD	***
REV.	DATE	P.O.I.S	PREP.	CHK.	APP.	AUT.

PROJECT NAME: BINAK OILFIELD DEVELOPMENT
CLIENT SITE CAMP

PROJECT NO.: 971020



EPC CONTRACTOR:	EPD/EPC CONTRACTOR(GC):
HIRGAN ENERGY – DESIGN & INSPECTION COMPANIES	PEDCO

DRAWING TITLE: ROUGH GRADING PLAN & DETAILS

SCALE	SIZE	DRAWING NO.	SHEET NO.	REV.
1:1000	A0	BK-GCS-PEDCO-120-CV-PY-0007	01 OF 08	D06

***	*****	***	*****	***	*****
REV.	DESCRIPTION	BY	DATE	BY	DATE
		CHECKED		REV. APPR.	

BINAK OILFIELD DEVELOPMENT GENERAL					
DATE	SCALE	DRAWING BY	CHECKED BY	PROJECT ENG.	
NO CONSTRUCTION PERMITTED UNLESS DRAWING APPROVED					
APPROVED FOR CONSTRUCTION			BY:	DATE:	
BUDGET REF.	LOCATION	SIZE CLASS	SERIAL NO.	SHEET	REVISION
053-073-9184	F	5	S	709395	1 D06

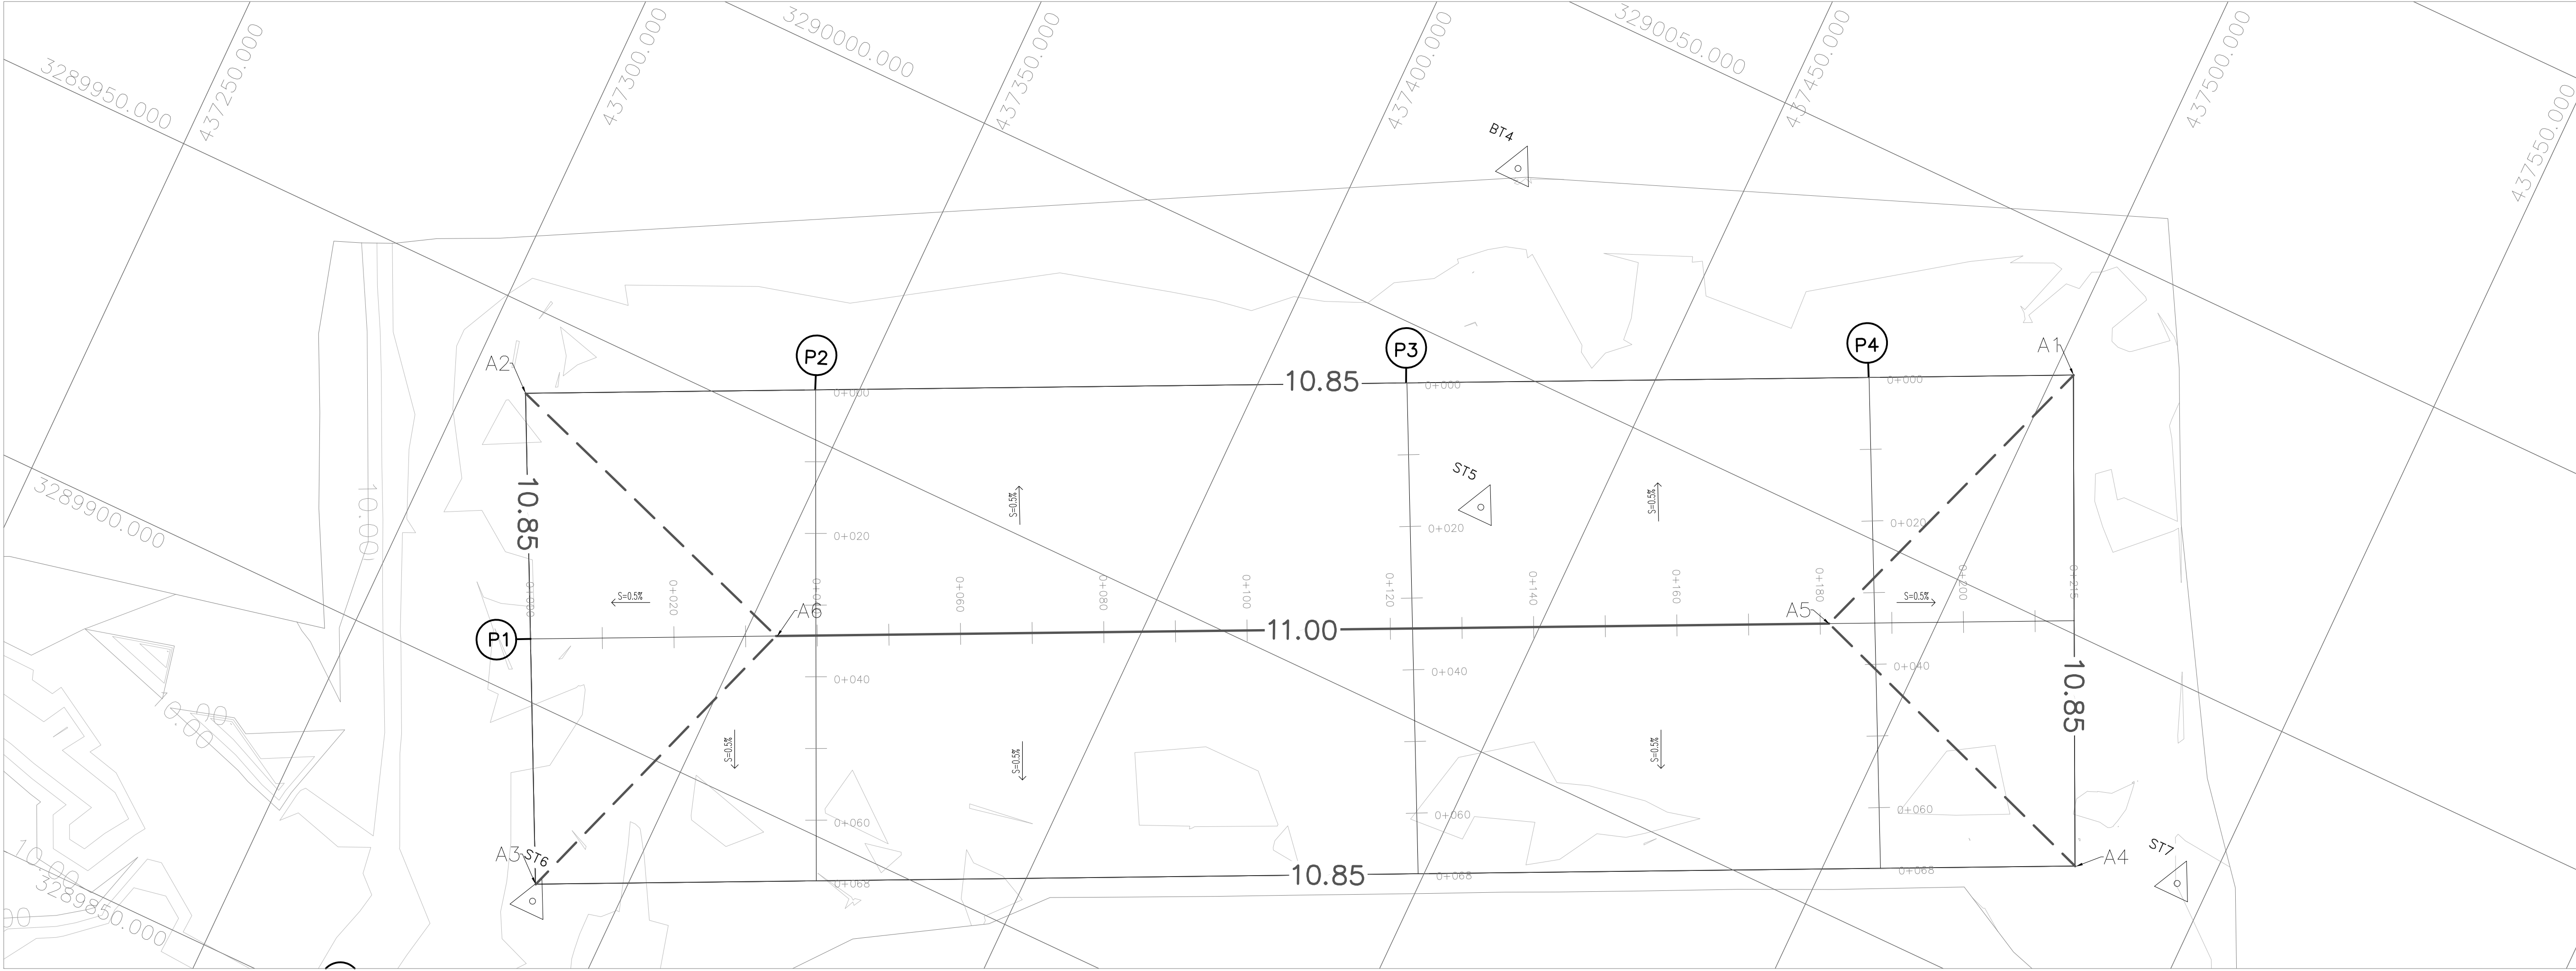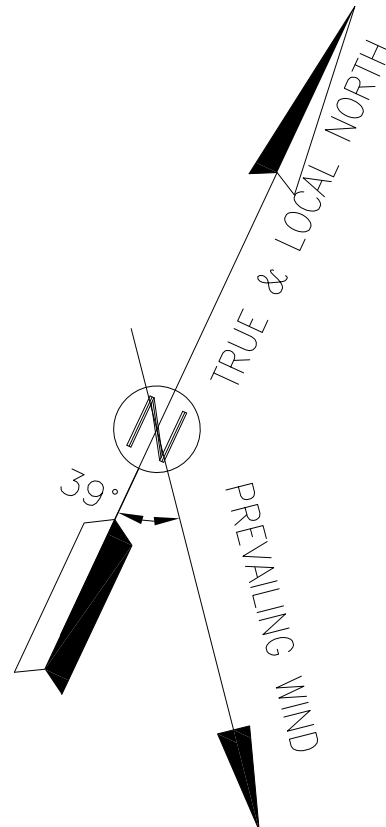

ROUGH GRADING (New GCS Area)

(Sc. 1:500)

AREA NAME	DESCRIPTION	UTM-COORDINATE (ZONE 39N)			ROUGH GRADING ELEVATION	REMARKS
		NAME	EASTING	NORTHING		
AREA-A	GCS AREA (New GCS)	A1	437502.60	3290032.67	10.85	LOW POINT OF ROUGH-GRADING
		A2	437308.04	3289938.70	10.85	
		A3	437338.35	3289877.28	10.85	
		A4	437531.86	3289970.75	10.85	
		A5	437486.40	3289986.82	11.00	HIGH POINT OF ROUGH-GRADING
		A6	437354.03	3289922.88	11.00	



PROFILE COORDINATES						
AREA NAME	DESCRIPTION	PROFILE NAME	START POINT		END POINT	
			EASTING	NORTHING	EASTING	NORTHING
AREA-A		P1	437323.19	3289907.99	437517.23	3290001.71
		P2	437344.47	3289956.30	437373.61	3289894.33
		P3	437418.80	3289992.20	437449.28	3289930.86
		P4	437476.89	3290020.25	437507.42	3289958.94

D06	OCT-2024	AFC	R.BERLOUE	M.FAKHARIAN	S.FARAMARZPOUR	***
D05	AUG-2023	AFC	R.BERLOUE	M.FAKHARIAN	A.M.MOHSENI	***
D04	APR-2023	AFC	R.BERLOUE	M.FAKHARIAN	M.MEHRSHAD	***
D03	OCT-2022	IFA	R.BERLOUE	M.FAKHARIAN	M.MEHRSHAD	***
D02	SEP-2022	IFA	R.BERLOUE	M.FAKHARIAN	M.MEHRSHAD	***
D01	AUG-2022	IFA	R.BERLOUE	M.FAKHARIAN	M.MEHRSHAD	***
D00	MAY-2022	IPC	R.BERLOUE	M.FAKHARIAN	M.MEHRSHAD	***
REV.	DATE	P.O.I.S	PREP.	CHK.	APP.	AUT.


PROJECT NAME: BINAK OILFIELD DEVELOPMENT CLIENT SITE CAMP						
PROJECT NO.: 971020						
EPC CONTRACTOR:			EPD/EPC CONTRACTOR(GC):			
 HIRGAN ENERGY – DESIGN & INSPECTION COMPANIES			 PETROIRAN DEVELOPMENT COMPANY			

DRAWING TITLE: ROUGH GRADING PLAN & DETAILS						
SCALE	SIZE	DRAWING NO.		SHEET NO.	REV.	
1:500	A0	BK-GCS-PEDCO-120-CV-PY-0007		02 OF 08	D06	

NOTES						
1. ALL COORDINATES ARE IN UTM SYSTEM, ZONE 39. 2. ALL ELEVATION REFERENCES IS MEAN SEA LEVEL. 3. ALL DIMENSIONS ARE IN METERS UNLESS STATED OTHERWISE. 4. CUT DEPTH AND FILL HEIGHT SHOWN IN PLAN ARE ACCORDING TO NATURAL GROUND ELEVATION. 5. THE FILLING VOLUME IS FOR FINAL COMPACTED SOIL(NOT TOTAL REQUIRED SOIL) . 6. 50 cm SPOILED SOIL SHOULD BE REMOVED BEFORE ANY CONSTRUCTIONAL ACTIVITIES IF ANY. 7. CUT SLOPE IN GRADING AREA IS 1H:2V (200%). 8. FILL SLOPE IN GRADING AREA IS 3H:2V (67%). 9. HORIZONTAL AND VERTICAL DISTANCES BETWEEN TIK-MARKS IS 5m.						
GEODETIC PARAMETERS: HORIZONTAL COORDINATE SYSTEM : WGS84 / UTM ZONE 39 ELLIPSOID : WORLD GEODETIC SYSTEM 1984 (WGS84) MAP PROJECTION : UNIVERSAL TRANSVERSE MERCATOR (UTM) VERTICAL DATUM : MSL						

  
LEGEND			
	STAIR		WATER CHANNEL
	EMBANKMENT		RIVER
	BURNING PIT LINE		WATER COURSE
	GAS LINE		CONTOURS
	WATER LINE		SPOT HEIGHT
	EXISTING BUILDING		TRIG POINT
	CONCRETE AREA		BRIDGE
	MANHOLE		CULVERT
	LIGHTING POLE		WELL LOCATION
	GUARD ROOM		WELL
	HELIPAD		SITE
	FENCE		CAMP SITE
	TREE		ASPHALT ROAD
	FOUNDATION		GRAVEL ROAD
	BOUNDARY		PROPOSED ROAD
			TRACK
			ROUGH GRADING CONTOUR
			SLOPE LIMIT DIRECTION

REFERENCE DRAWING			DRG. No.		
SPECIFICATION FOR EARTH WORK			BK-GNRL-PEDCO-220-CV-PY-0001		

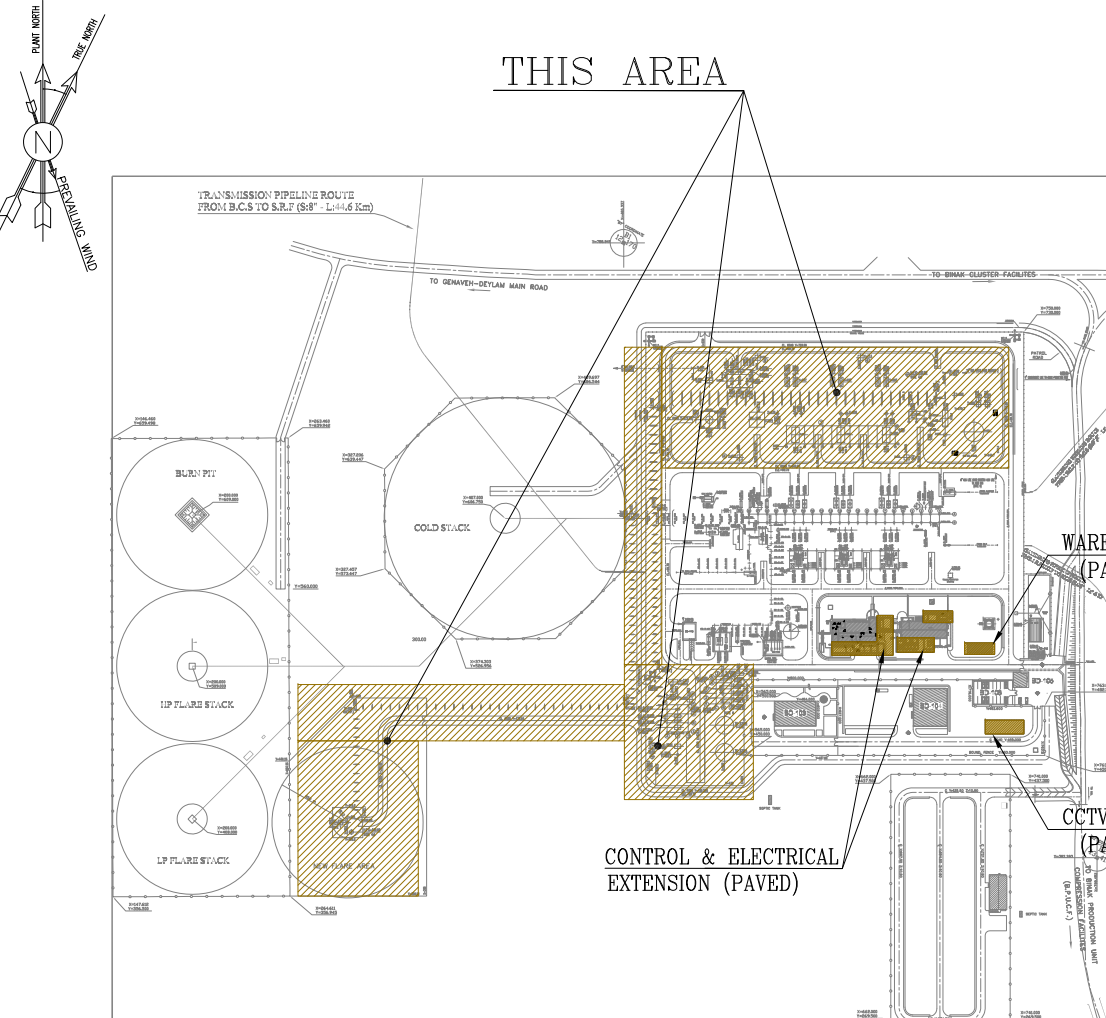KEY PLAN						
						

***	*****	** **	*** **	** **	*** **
REV.	DESCRIPTION	BY	DATE	BY	DATE
		CHECKED		REV. APPR.	
اصل و کلیه نسخ این نقشه و حق اقتباس متعلق به شرکت ملی مناطق نفت خیز جنوب میباشد.					
THE ORIGINAL AND ALL COPIES OF THIS DRAWING TOGETHER WITH THE COPYRIGHT THEREIN ARE THE SOLE PROPERTY OF					
N.I.S.O.C./ FIELDS					

BINAK OILFIELD DEVELOPMENT GENERAL				
DATE	SCALE	DRAWING BY	CHECKED BY	PROJECT ENG.
NO CONSTRUCTION PERMITTED UNLESS DRAWING APPROVED				
APPROVED FOR CONSTRUCTION			BY:	DATE:
BUDGET REF.	LOCATION	SIZE CLASS	SERIAL NO.	SHEET REVISION
053-073-9184	F	5	S	709395 2 D06

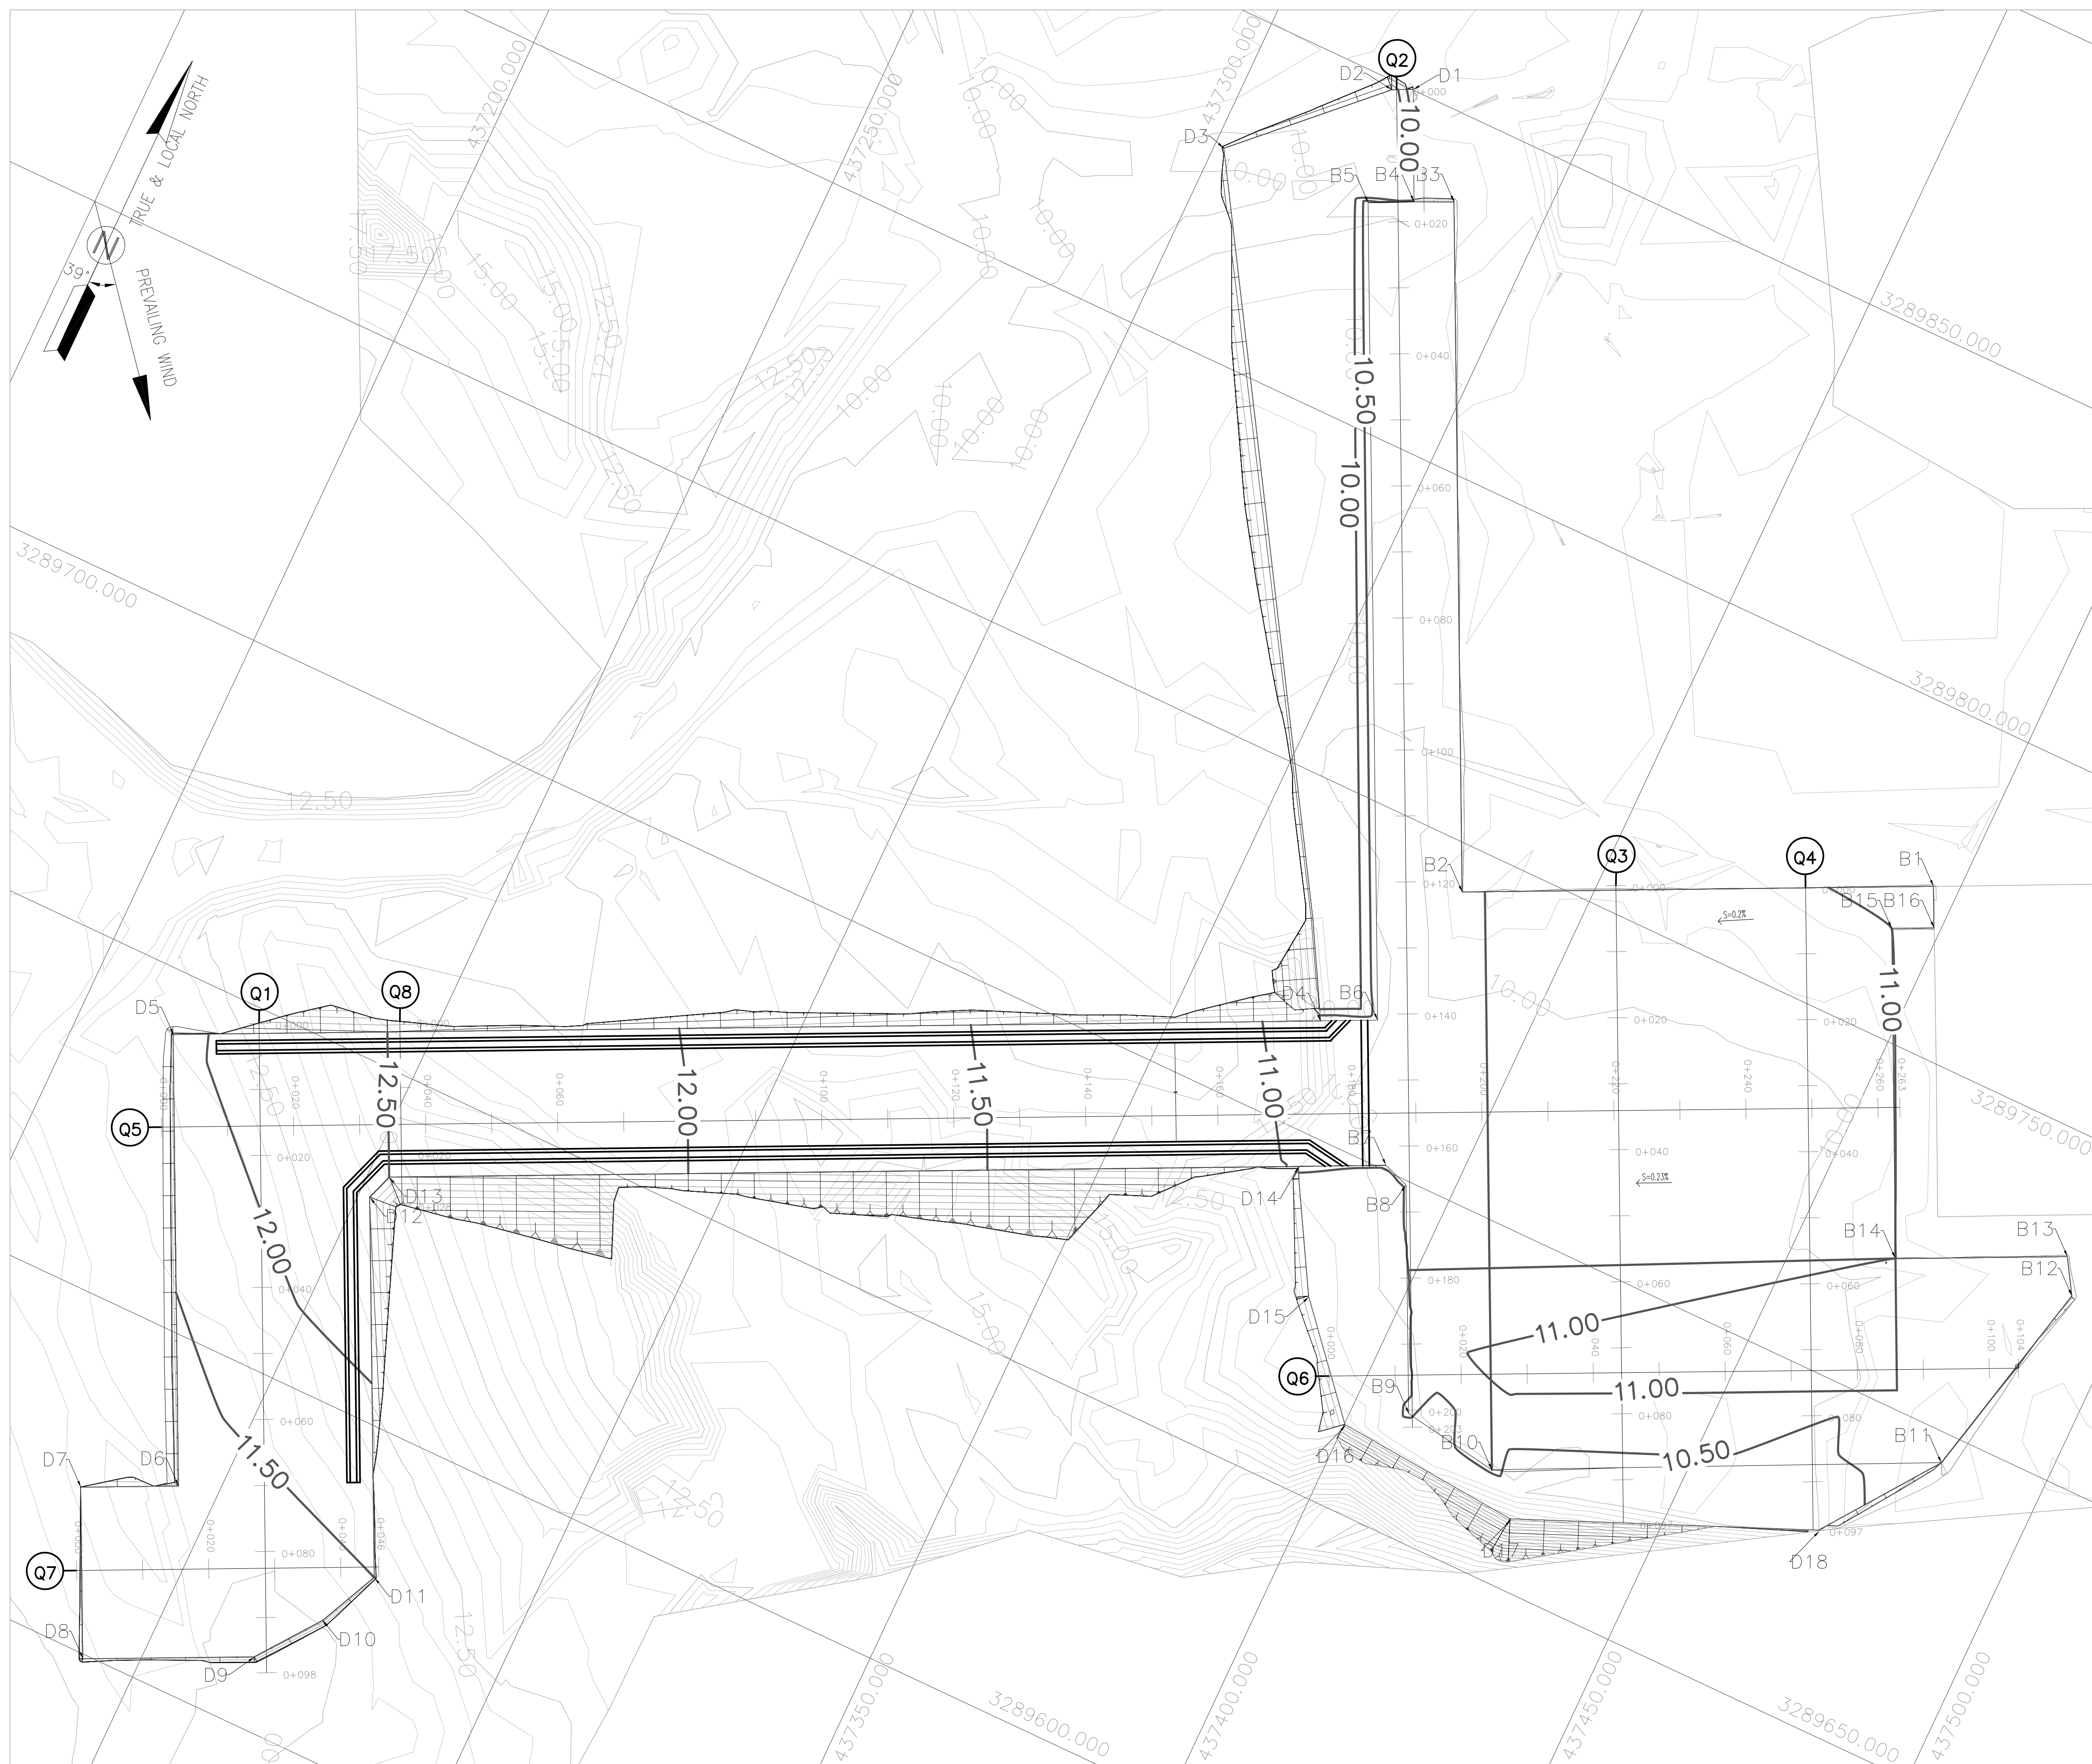

AREA NAME	DESCRIPTION	UTM-COORDINATE (ZONE 39N)			ROUGH GRADING
		NAME	EASTING	NORTHING	ELEVATION
AREA-B	UTILITY UNIT & SLEEPER WAY AREA	B1	437446.27	3289774.21	11.02
		B2	437381.98	3289743.13	10.93
		B3	437336.51	3289837.27	10.93
		B4	437331.01	3289834.71	10.85
		B5	437324.81	3289831.62	10.80
		B6	437378.67	3289720.12	10.80
		B7	437389.14	3289700.75	10.83
		B8	437393.14	3289699.35	10.83
		B9	437408.21	3289668.15	10.83
		B10	437423.19	3289665.78	10.83
		B11	437484.41	3289695.65	10.83
		B12	437491.58	3289726.91	10.87
		B13	437488.44	3289732.03	10.93
		B14	437465.01	3289720.71	11.00
		B15	437443.27	3289765.77	11.00
		B16	437449.02	3289768.54	11.02

AREA NAME	DESCRIPTION	UTM-COORDINATE (ZONE 39N)			ROUGH GRADING ELEVATION
		NAME	EASTING	NORTHING	
AREA-D	ACCESS ROAD TO FLARE AND NEW FLARE AREA	D1	437323.68	3289850.07	10.85
		D2	437320.79	3289848.68	9.64
		D3	437301.50	3289829.84	9.67
		D4	437370.86	3289716.35	10.91
		D5	437214.33	3289640.75	11.90
		D6	437244.08	3289579.16	11.20
		D7	437230.76	3289572.72	11.10
		D8	437242.06	3289549.31	11.10
		D9	437265.48	3289560.62	11.20
		D10	437272.53	3289570.02	11.40
		D11	437276.82	3289579.20	11.50
		D12	437251.77	3289631.07	12.48
		D13	437253.17	3289635.07	12.50
		D14	437377.20	3289694.98	10.98
		D15	437386.90	3289677.83	10.08
		D16	437400.12	3289662.59	10.14
		D17	437428.86	3289660.26	10.20
		D18	437471.88	3289678.52	10.30

NOTES

1. ALL COORDINATES ARE IN UTM SYSTEM, ZONE 39.
2. ALL ELEVATION REFERENCES IS MEAN SEA LEVEL.
3. ALL DIMENSIONS ARE IN METERS UNLESS STATED OTHERWISE.
4. CUT DEPTH AND FILL HEIGHT SHOWN IN PLAN ARE ACCORDING TO NATURAL GROUND ELEVATION.
5. THE FILLING VOLUME IS FOR FINAL COMPACTED SOIL (NOT TOTAL REQUIRED SOIL) .
6. 50 cm SPOILED SOIL SHOULD BE REMOVED BEFORE ANY CONSTRUCTION ACTIVITIES IF ANY.
7. CUT SLOPE IN GRADING AREA IS 1H:2V (200%).
8. FILL SLOPE IN GRADING AREA IS 3H:2V (67%).
9. HORIZONTAL AND VERTICAL DISTANCES BETWEEN TIK-MARKS IS 5m.

LEGEND			
	STAIR		WATER CHANNEL
	EMBANKMENT		RIVER
	BURNING PIT LINE		WATER COURSE
	GAS LINE		CONTOURS
	WATER LINE		SPOT HEIGHT
	EXISTING BUILDING		TRIG POINT
	CONCRETE AREA		BRIDGE
	MANHOLE		CULVERT
	LIGHTING POLE		WELL LOCATION
	GUARD ROOM		WELL
	HELIPAD		SITE
	FENCE		CAMP SITE
	TREE		ASPHALT ROAD
	FOUNDATION		GRAVEL ROAD
	BOUNDARY		PROPOSED ROAD
			TRACK
			ROUGH GRADING CONTOUR
			SLOPE LIMIT DIRECTION

REFERENCE DRAWING	DRG. No.
SPECIFICATION FOR EARTH WORK	BK-GNRL-PEDCO-220-CV-PY-0001

[illegible]

***	*****		***	****	***	***	***	***	***
REV.	DESCRIPTION	BY	DATE	BY	DATE				
		CHECKED		REV. APPR.					
اصل و کليه نسخ این نقشه و حق انحصاری متعلق به شرکت ملی مناطق خیز شیر میباشد. THE ORIGINAL AND ALL COPIES OF THIS DRAWING TOGETHER WITH THE COPYRIGHT THEREIN ARE THE SOLE PROPERTY OF N.I.S.O.C./ FIELDS									
BINAK OILFIELD DEVELOPMENT GENERAL									
DATE	SCALE	DRAWING BY	CHECKED BY	PROJECT ENG.					
NO CONSTRUCTION PERMITTED UNLESS DRAWING APPROVED									
APPROVED FOR CONSTRUCTION				BY:	DATE:				
BUDGET REF.	LOCATION	SIZE	CLASS	SERIAL NO.	SHEET	REVISION			
053-073-1984	F	5	S	709385	3	D06			

PROFILE COORDINATES						
AREA NAME	DESCRIPTION	PROFILE NAME	START POINT		END POINT	
			EASTING	NORTHING	EASTING	NORTHING
AREA-B	UTILITY UNIT & SLEEPER WAY AREA & FLARE AREA	Q1	437225.36	3289647.80	437268.15	3289559.22
		Q2	437321.39	3289848.97	437409.53	3289666.55
		Q3	437402.63	3289753.90	437444.63	3289666.95
		Q4	437428.78	3289765.82	437471.11	3289678.18
		Q5	437218.67	3289627.32	437455.84	3289741.74
		Q6	437394.82	3289668.21	437488.87	3289713.59
		Q7	437235.52	3289561.04	437276.73	3289580.95
		Q8	437244.56	3289657.10	437256.65	3289632.08



ROUGH GRADING (Utility & Flare Area)

(Sc. 1:500)

D06	OCT.2024	APC	R.BERLOUË	M.PAKHARIAN	S.FARAMARZPOUR	***
D05	AUG. 2023	APC	R.BERLOUË	M.PAKHARIAN	A.M. MOHSENI	***
D04	APR.2023	APC	R.BERLOUË	M.PAKHARIAN	M.MEHRSHAD	***
D03	OCT.2022	IFA	R.BERLOUË	M.PAKHARIAN	M.MEHRSHAD	***
D02	SEP. 2022	IFA	R.BERLOUË	M.PAKHARIAN	M.MEHRSHAD	***
D01	AUG.2022	IFA	R.BERLOUË	M.PAKHARIAN	M.MEHRSHAD	***
D00	MAY.2022	IFC	R.BERLOUË	M.PAKHARIAN	M.MEHRSHAD	***
REV.	DATE	P.O.I.S	PREP.	CHK.	APP.	AUT.
PROJECT NAME:			BINAK OILFIELD DEVELOPMENT CLIENT SITE CAMP			
PROJECT NO.:			971020			
EPC CONTRACTOR:			EPD/EPC CONTRACTOR(GC):			
 HIRGAN ENERGY – DESIGN & INSPECTION COMPANIES			  PETROIRAN DEVELOPMENT COMPANY			
DRAWING TITLE:						
ROUGH GRADING PLAN & DETAILS						
SCALE	SIZE	DRAWING NO.			SHEET NO.	REV.
1:500	A0	BK-GCS-PEDCO-120-CV-PY-0007			03 OF 08	D06


اصل و کلیه نسخ این نقشه و حق اقتباس متعلق به شرکت ملی مناطق نفت خیز جنوب میباشد.

THE ORIGINAL AND ALL COPIES OF THIS DRAWING TOGETHER WITH
THE COPYRIGHT THEREIN ARE THE SOLE PROPERTY OF
N.I.S.O.C./ FIELDS

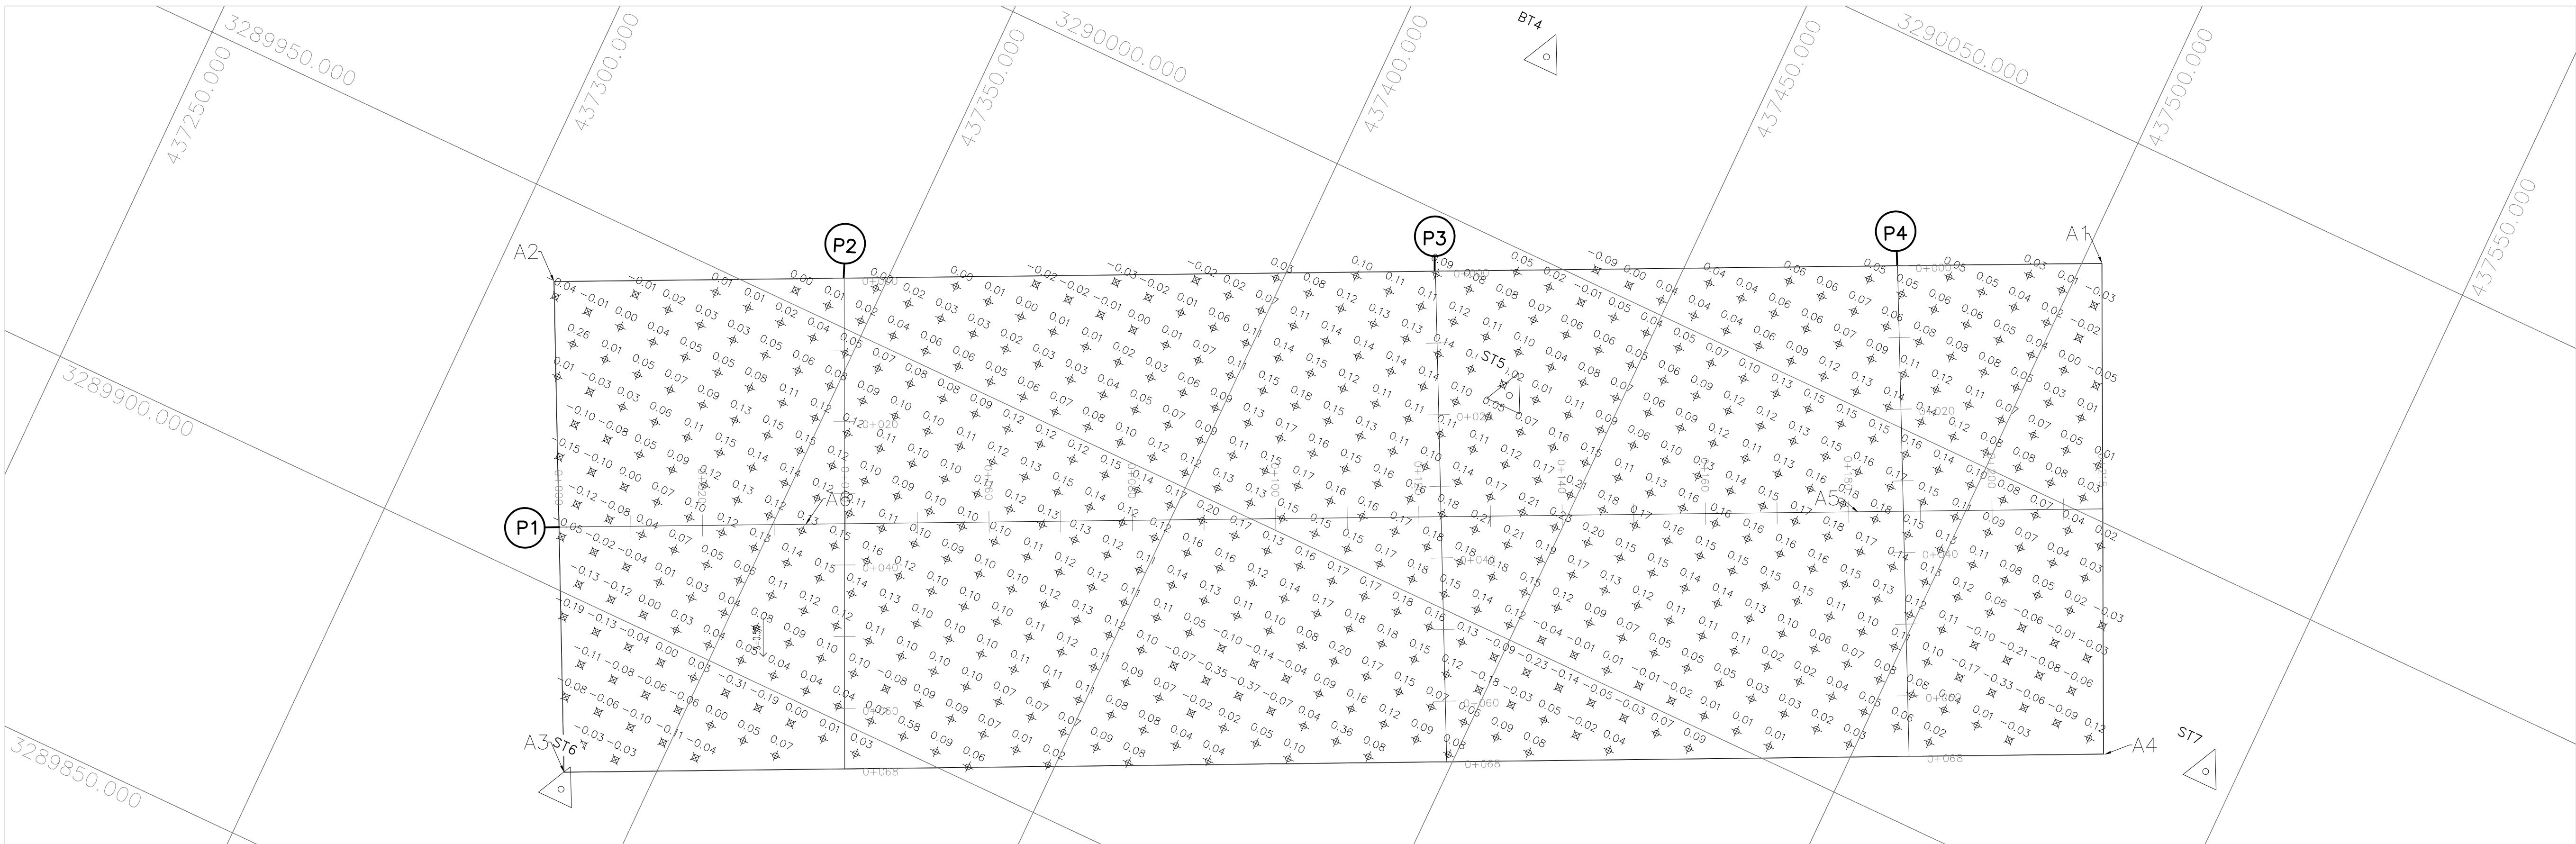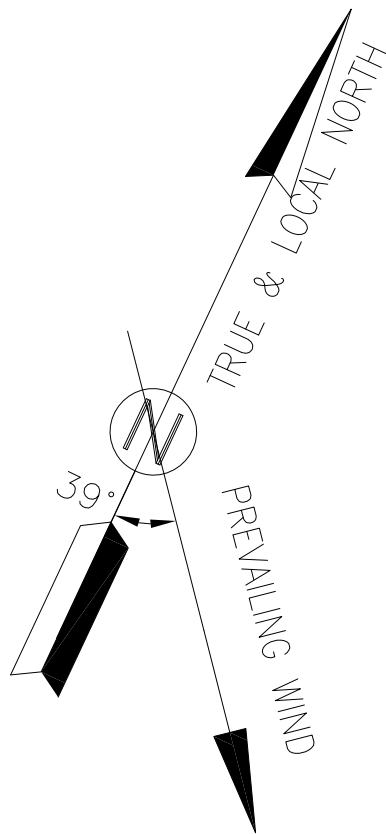

CUT & FILL (for New GCS Area)

(Sc. 1:500)

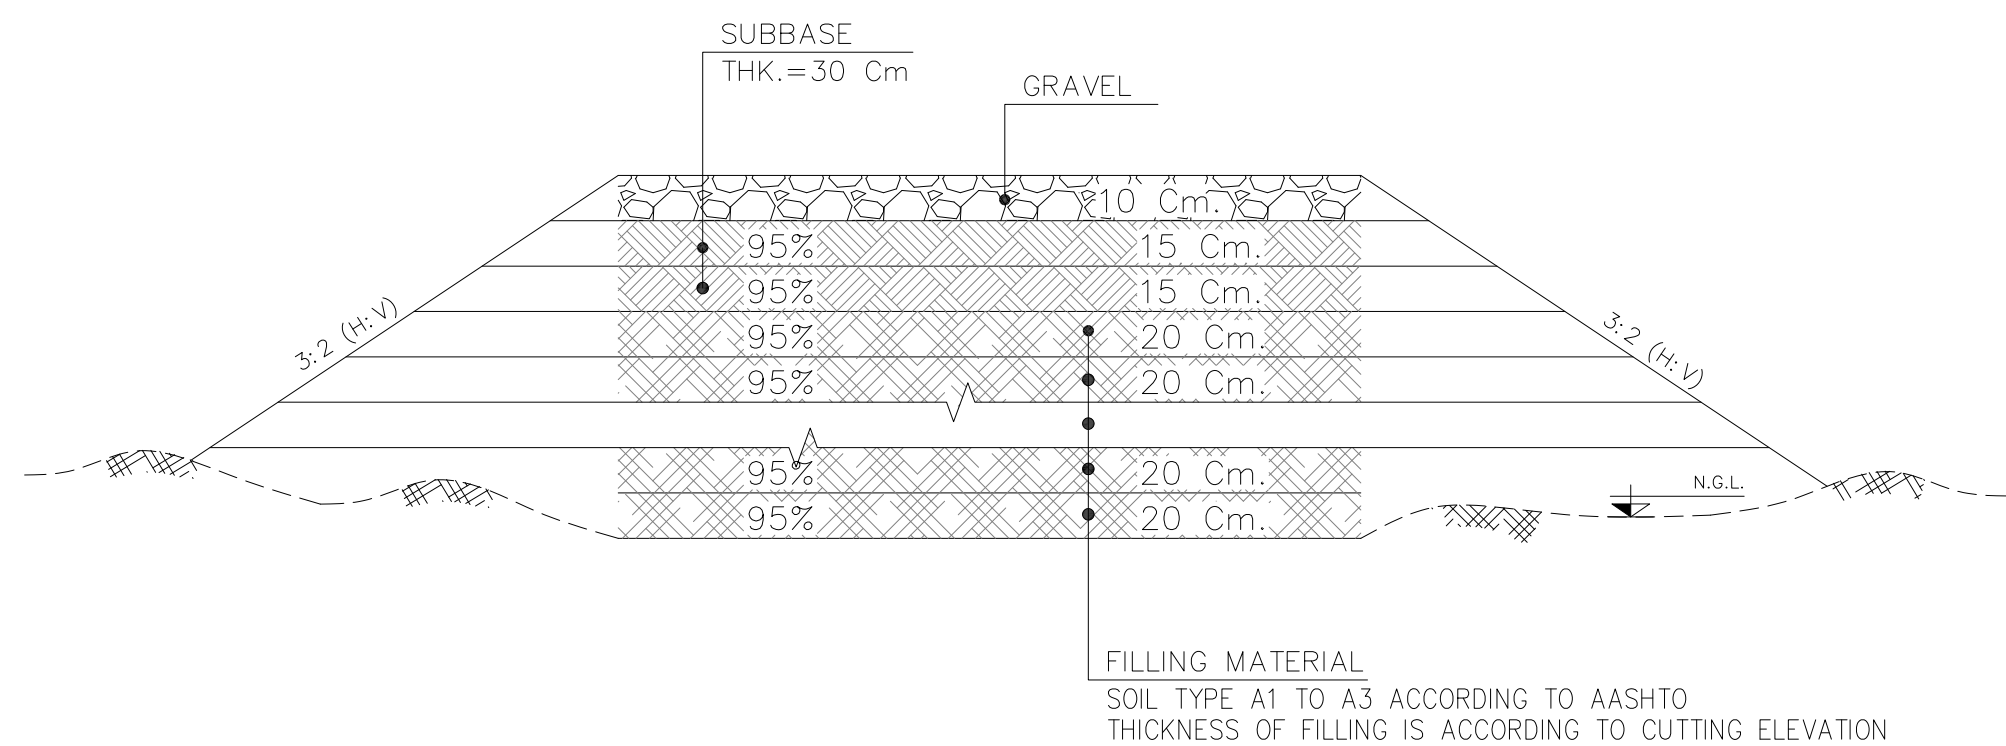

ROUGH GRADING FILL TYPICAL SECTION (LOCATION)

Sc. N.T.S

NOTES

1. ALL COORDINATES ARE IN UTM SYSTEM, ZONE 39.
2. ALL ELEVATION REFERENCES IS MEAN SEA LEVEL.
3. ALL DIMENSIONS ARE IN METERS UNLESS STATED OTHERWISE.
4. CUT DEPTH AND FILL HEIGHT SHOWN IN PLAN ARE ACCORDING TO NATURAL GROUND ELEVATION.
5. THE FILLING VOLUME IS FOR FINAL COMPACTED SOIL(NOT TOTAL REQUIRED SOIL) .
6. 50 cm SPOILED SOIL SHOULD BE REMOVED BEFORE ANY CONSTRUCTIONAL ACTIVITIES IF ANY.
7. CUT SLOPE IN GRADING AREA IS 1H:2V (200%).
8. FILL SLOPE IN GRADING AREA IS 3H:2V (67%).
9. HORIZONTAL AND VERTICAL DISTANCES BETWEEN TIK-MARKS IS 5m.

GEODETIC PARAMETERS:


HORIZONTAL COORDINATE SYSTEM : WGS84 / UTM ZONE 39
ELLIPSOID : WORLD GEODETIC SYSTEM 1984 (WGS84)
MAP PROJECTION : UNIVERSAL TRANSVERSE MERCATOR (UTM)
VERTICAL DATUM : MSL

LEGEND

	STAIR		WATER CHANNEL
	EMBANKMENT		RIVER
	BURNING PIT LINE		WATER COURSE
	GAS LINE		CONTOURS
	WATER LINE		SPOT HEIGHT
	EXISTING BUILDING		TRIG POINT
	CONCRETE AREA		BRIDGE
	MANHOLE		CULVERT
	LIGHTING POLE		WELL LOCATION
	GUARD ROOM		WELL
	HELIPAD		SITE
	FENCE		CAMP SITE
	TREE		ASPHALT ROAD
	FOUNDATION		GRAVEL ROAD
	BOUNDARY		PROPOSED ROAD
			TRACK
			ROUGH GRADING CONTOUR
			SLOPE LIMIT DIRECTION

REFERENCE DRAWING	DRG. No.
SPECIFICATION FOR EARTH WORK	BK-GNRL-PEDCO-220-CV-PY-0001

KEY PLAN

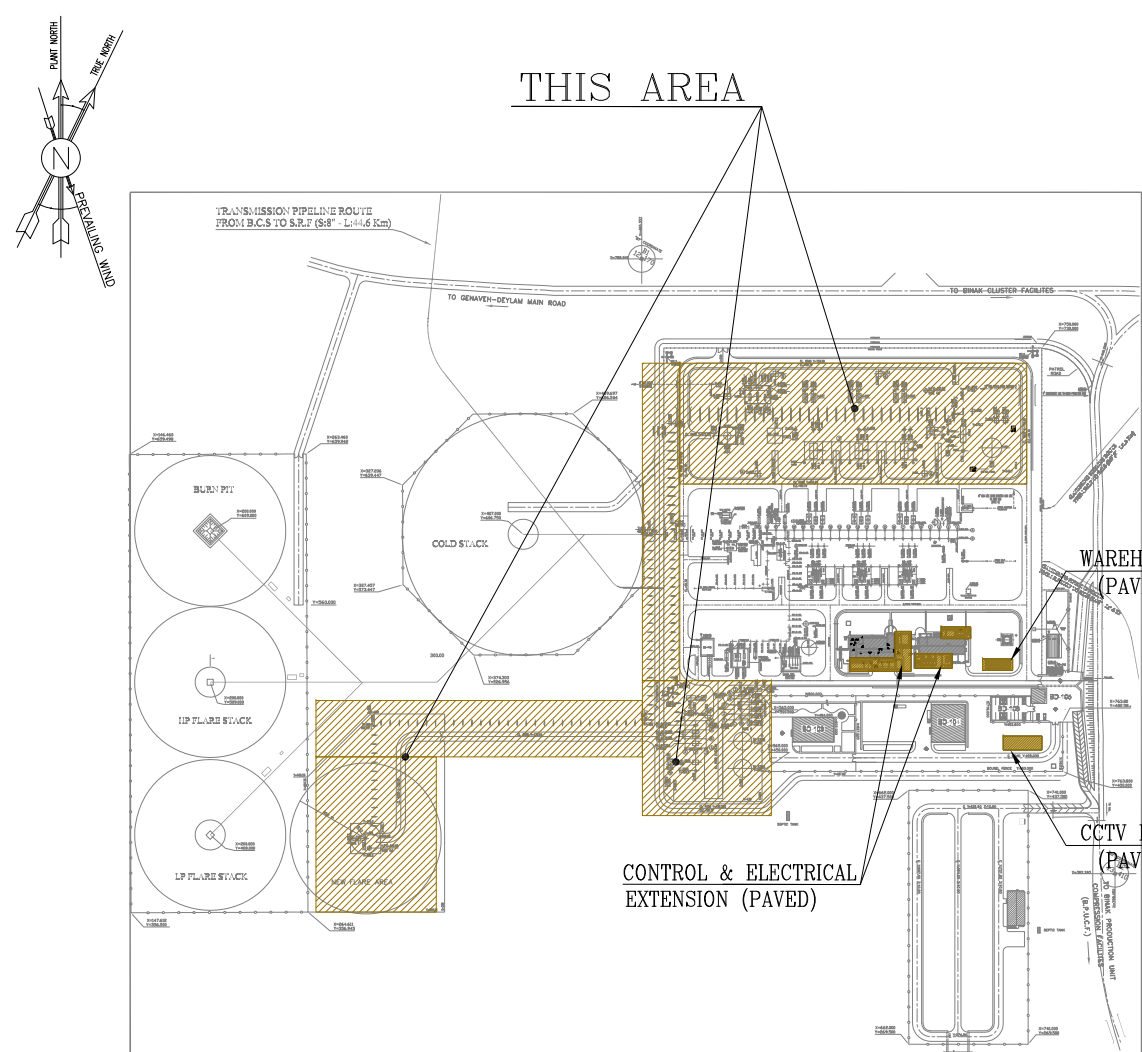

D06	OCT.2024	AFC	R.BERLOUE	M.FAKHARIAN	S.FARAMARZPOUR	***
D05	AUG.2023	AFC	R.BERLOUE	M.FAKHARIAN	A.M.MOHSSENI	***
D04	APR.2023	AFC	R.BERLOUE	M.FAKHARIAN	M.MEHRSHAD	***
D03	OCT.2022	IFA	R.BERLOUE	M.FAKHARIAN	M.MEHRSHAD	***
D02	SEP.2022	IFA	R.BERLOUE	M.FAKHARIAN	M.MEHRSHAD	***
D01	AUG.2022	IFA	R.BERLOUE	M.FAKHARIAN	M.MEHRSHAD	***
D00	MAY.2022	IPC	R.BERLOUE	M.FAKHARIAN	M.MEHRSHAD	***

REV.	DATE	P.O.I.S	PREP.	CHK.	APP.	AUT.
------	------	---------	-------	------	------	------

PROJECT NAME: BINAK OILFIELD DEVELOPMENT
CLIENT SITE CAMP

PROJECT NO.: 971020




EPC CONTRACTOR:	EPD/EPC CONTRACTOR(GC):
HIRGAN ENERGY - DESIGN & INSPECTION COMPANIES	PETROIRAN DEVELOPMENT COMPANY

DRAWING TITLE: ROUGH GRADING PLAN & DETAILS

SCALE	SIZE	DRAWING NO.	SHEET NO.	REV.
1:500	A0	BK-GCS-PEDCO-120-CV-PY-0007	04 OF 08	D06

احمل و کلیه نسخ این نقشه و حق اقتباس متعلق به شرکت ملی مناطق نفت خیز جنوب میباشد.
THE ORIGINAL AND ALL COPIES OF THIS DRAWING TOGETHER WITH THE COPYRIGHT THEREIN ARE THE SOLE PROPERTY OF N.I.S.O.C./ FIELDS

BINAK OILFIELD DEVELOPMENT GENERAL				
DATE	SCALE	DRAWING BY	CHECKED BY	PROJECT ENG.
NO CONSTRUCTION PERMITTED UNLESS DRAWING APPROVED				
APPROVED FOR CONSTRUCTION		BY:		DATE:
BUDGET REF.	LOCATION	SIZE CLASS	SERIAL NO.	SHEET REVISION
053-073-9184	F	5	S	709395 4 D06

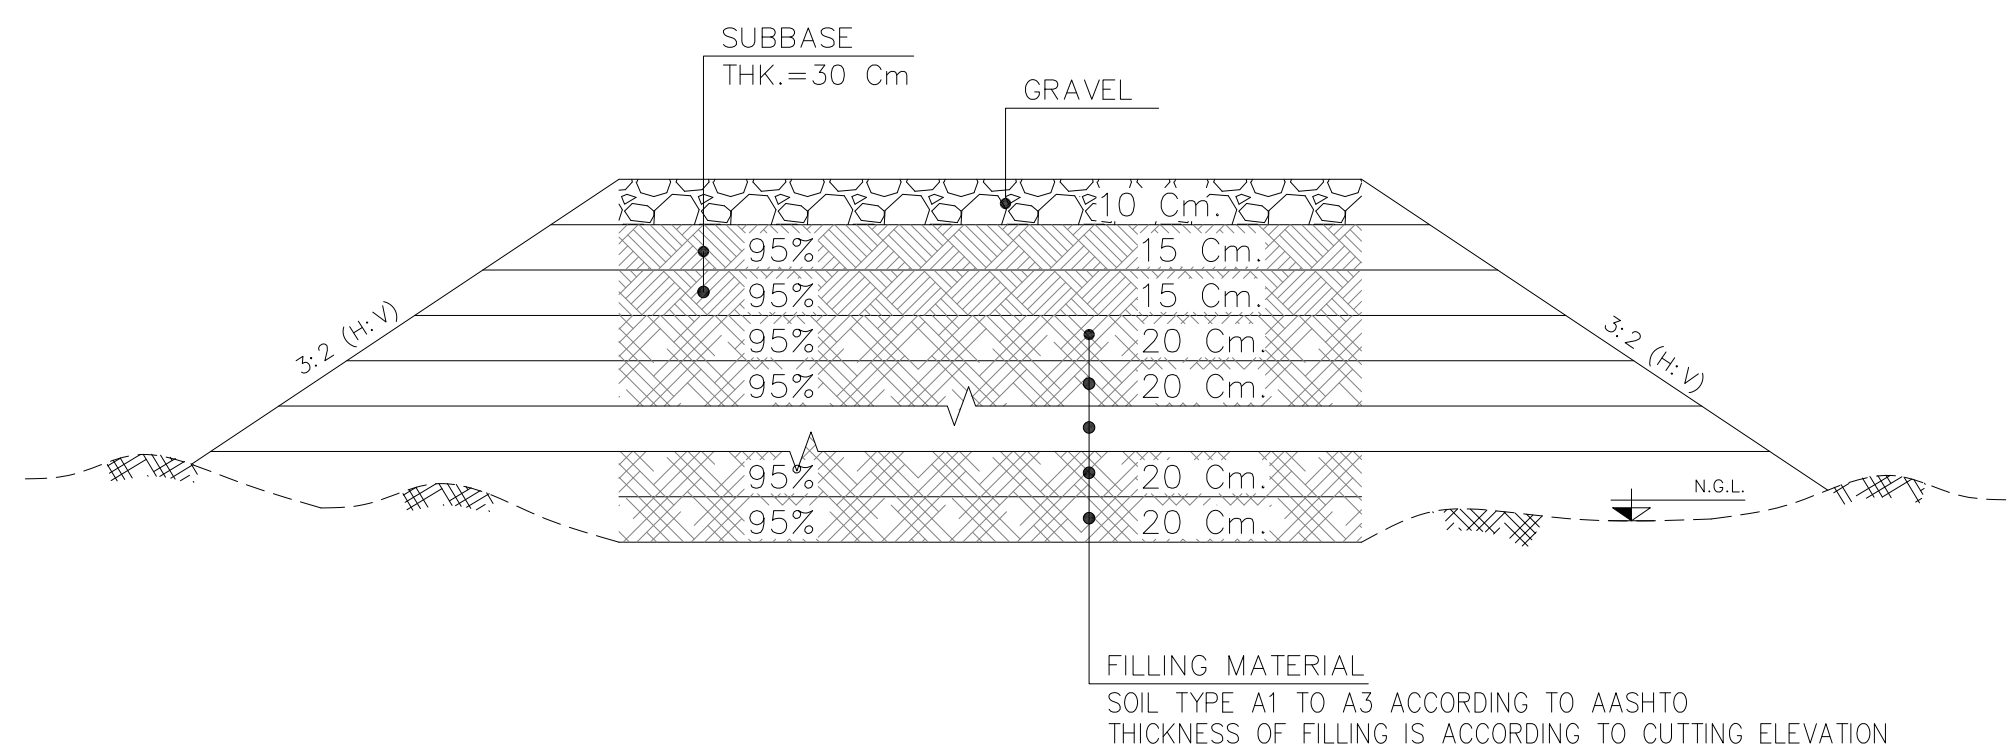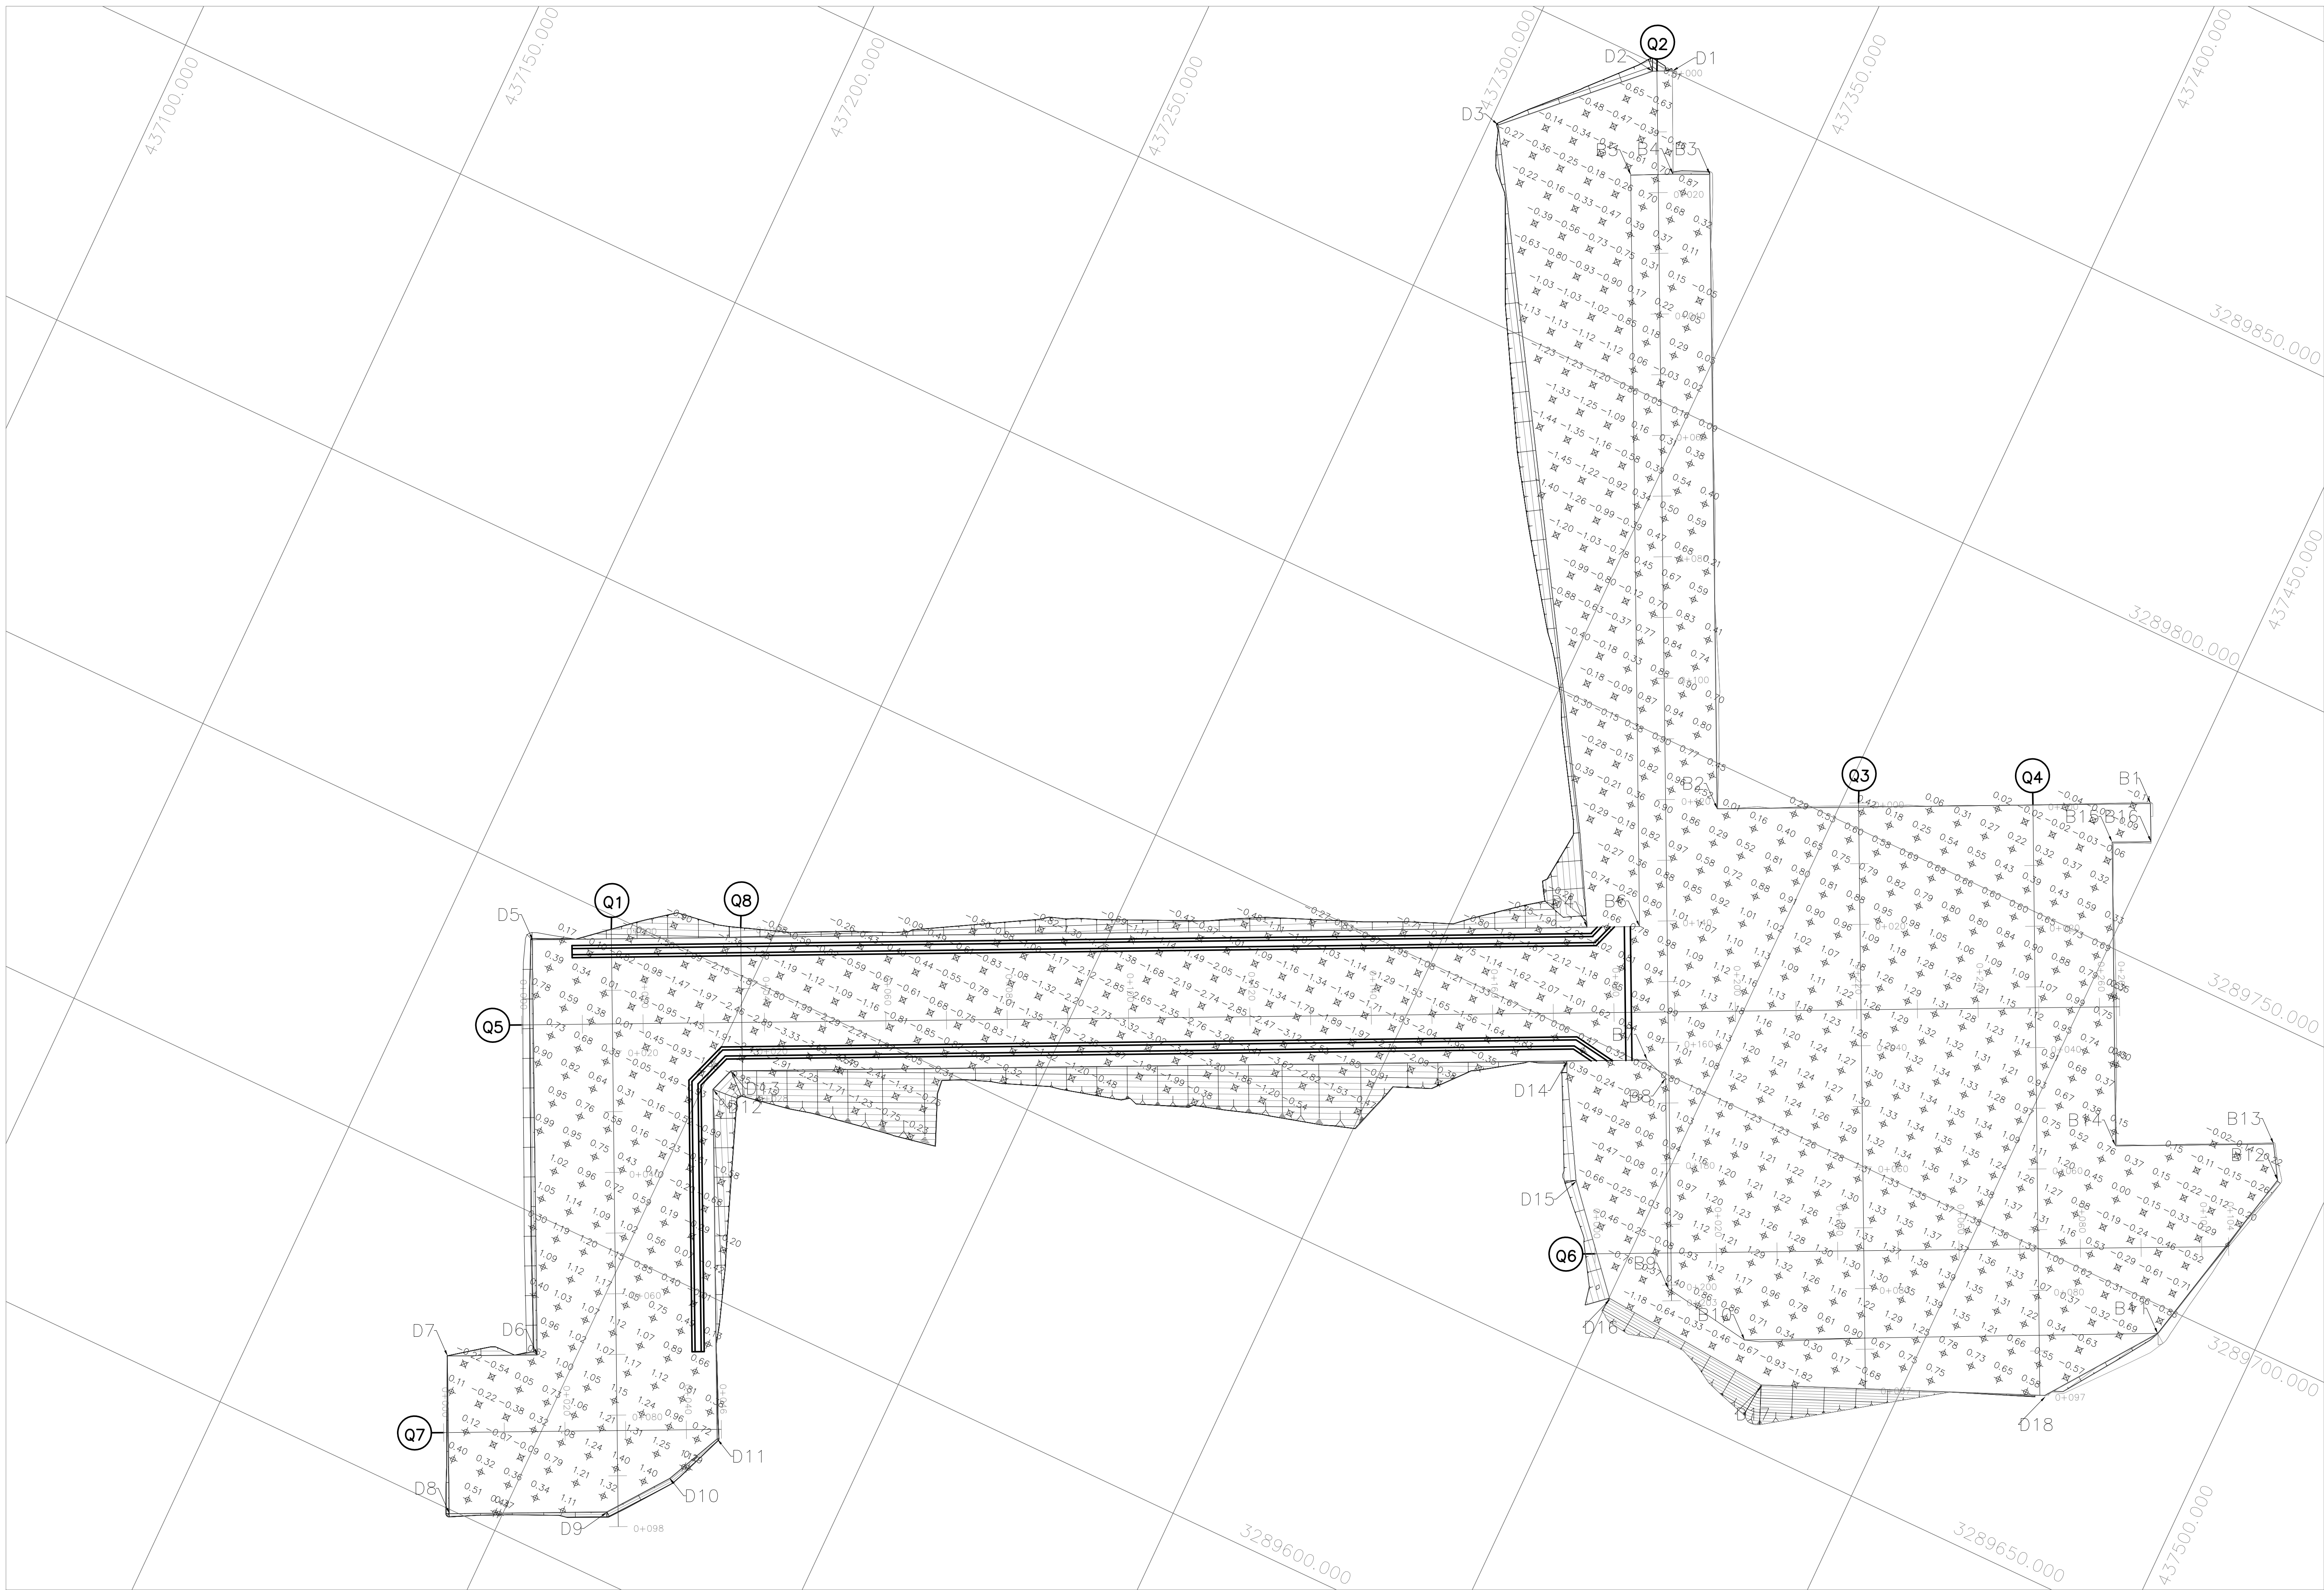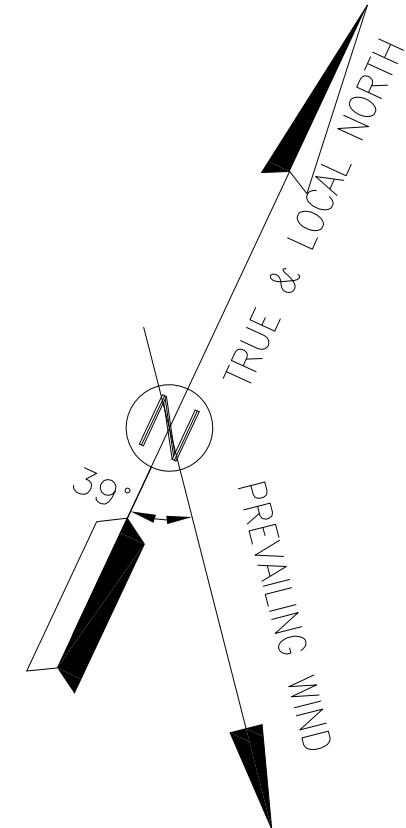

ROUGH GRADING FILL TYPICAL SECTION (LOCATION)

Sc. N.T.S

CUT & FILL (for Utility & Flare Area)

(Sc. 1:500)

D06	OCT.2024	AFC	R.BERLOUE	M.FAKHARIAN	S.FARAMARZPOUR	***
D05	AUG.2023	AFC	R.BERLOUE	M.FAKHARIAN	A.M.MOHSENI	***
D04	APR.2023	AFC	R.BERLOUE	M.FAKHARIAN	M.MEHRSHAD	***
D03	OCT.2022	IFA	R.BERLOUE	M.FAKHARIAN	M.MEHRSHAD	***
D02	SEP.2022	IFA	R.BERLOUE	M.FAKHARIAN	M.MEHRSHAD	***
D01	AUG.2022	IFA	R.BERLOUE	M.FAKHARIAN	M.MEHRSHAD	***
D00	MAY.2022	IFC	R.BERLOUE	M.FAKHARIAN	M.MEHRSHAD	***
REV.	DATE	P.O.I.S	PREP.	CHK.	APP.	AUT.

PROJECT NAME: BINAK OILFIELD DEVELOPMENT
CLIENT SITE CAMP


PROJECT NO.: 971020

EPC CONTRACTOR:	EPD/EPC CONTRACTOR(GC):
 HIRGAN ENERGY – DESIGN & INSPECTION COMPANIES	 PETROIIRAN DEVELOPMENT COMPANY

DRAWING TITLE: ROUGH GRADING PLAN & DETAILS


SCALE	SIZE	DRAWING NO.	SHEET NO.	REV.
1:500	A0	BK-GCS-PEDCO-120-CV-PY-0007	05 OF 08	D06

- NOTES
1. ALL COORDINATES ARE IN UTM SYSTEM, ZONE 39.
 2. ALL ELEVATION REFERENCES IS MEAN SEA LEVEL.
 3. ALL DIMENSIONS ARE IN METERS UNLESS STATED OTHERWISE.
 4. CUT DEPTH AND FILL HEIGHT SHOWN IN PLAN ARE ACCORDING TO NATURAL GROUND ELEVATION.
 5. THE FILLING VOLUME IS FOR FINAL COMPACTED SOIL(NOT TOTAL REQUIRED SOIL) .
 6. 50 cm SPOILED SOIL SHOULD BE REMOVED BEFORE ANY CONSTRUCTIONAL ACTIVITIES IF ANY.
 7. CUT SLOPE IN GRADING AREA IS 1H:2V (200%).
 8. FILL SLOPE IN GRADING AREA IS 3H:2V (67%).
 9. HORIZONTAL AND VERTICAL DISTANCES BETWEEN TIK-MARKS IS 5m.
- GEODETIC PARAMETERS:
- HORIZONTAL COORDINATE SYSTEM : WGS84 / UTM ZONE 39
ELLIPSOID : WORLD GEODETIC SYSTEM 1984 (WGS84)
MAP PROJECTION : UNIVERSAL TRANSVERSE MERCATOR (UTM)
VERTICAL DATUM : MSL

 LEGEND	
 STAIR	 WATER CHANNEL
 EMBANKMENT	 RIVER
 BURNING PIT LINE	 WATER COURSE
 GAS LINE	 CONTOURS
 WATER LINE	 SPOT HEIGHT
 EXISTING BUILDING	 TRIG POINT
 CONCRETE AREA	 BRIDGE
 MANHOLE	 CULVERT
 LIGHTING POLE	 WELL LOCATION
 GUARD ROOM	 WELL
 HELIPAD	 SITE
 FENCE	 CAMP SITE
 TREE	 ASPHALT ROAD
 FOUNDATION	 GRAVEL ROAD
 BOUNDARY	 PROPOSED ROAD
	 TRACK
	 ROUGH GRADING CONTOUR
	 SLOPE LIMIT DIRECTION

REFERENCE DRAWING	DRG. No.
SPECIFICATION FOR EARTH WORK	BK-GNRL-PEDCO-220-CV-PY-0001

KEY PLAN

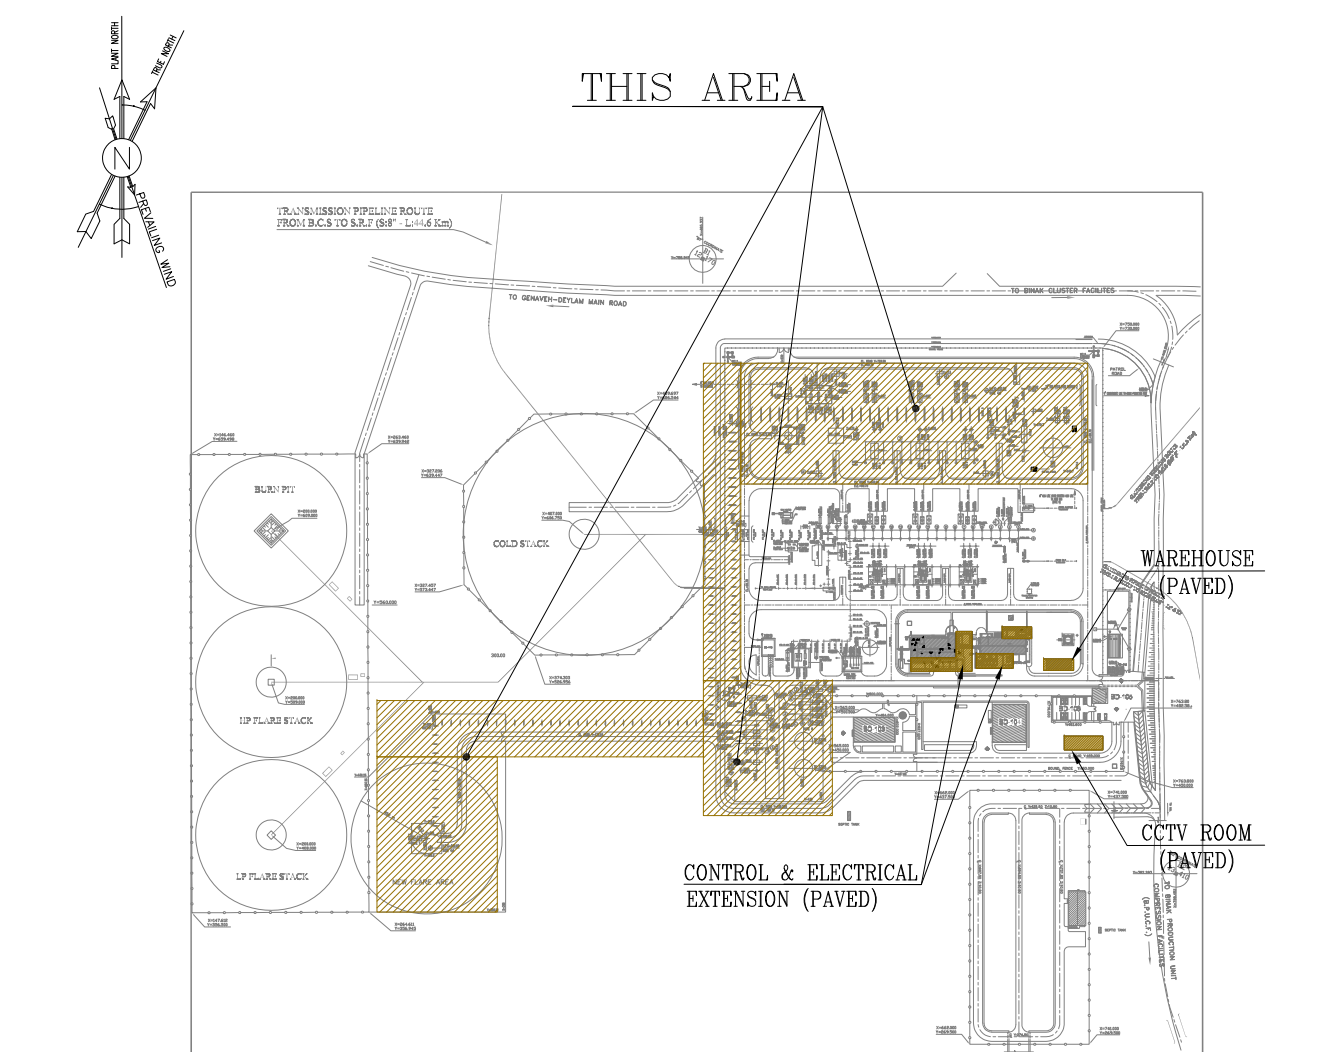

REV.	DESCRIPTION	BY	DATE	BY	DATE
***	*****	***	*****	***	*****

احمل و کلیه نسخ این نقشه و حق اقتباس متعلق به شرکت ملی مناطق نفت خیز جنوب میباشد.
THE ORIGINAL AND ALL COPIES OF THIS DRAWING TOGETHER WITH THE COPYRIGHT THEREIN ARE THE SOLE PROPERTY OF N.I.S.O.C./ FIELDS

BINAK OILFIELD DEVELOPMENT GENERAL				
DATE	SCALE	DRAWING BY	CHECKED BY	PROJECT ENG.
NO CONSTRUCTION PERMITTED UNLESS DRAWING APPROVED				
APPROVED FOR CONSTRUCTION		BY:		DATE:
BUDGET REF.	LOCATION	SIZE CLASS	SERIAL NO.	SHEET REVISION
053-073-9184	F	5	S	709395 5 D06



ROUGH GRADING PROFILES (New GCS)
(Sc. HOR 1:1000 VER 1:100)

- NOTES
1. ALL COORDINATES ARE IN UTM SYSTEM, ZONE 39.

2. ALL ELEVATION REFERENCES IS MEAN SEA LEVEL.

3. ALL DIMENSIONS ARE IN METERS UNLESS STATED OTHERWISE.

4. CUT DEPTH AND FILL HEIGHT SHOWN IN PLAN ARE ACCORDING TO NATURAL GROUND ELEVATION.

5. THE FILLING VOLUME IS FOR FINAL COMPACTED SOIL(NOT TOTAL REQUIRED SOIL) .

6. 50 cm SPOILED SOIL SHOULD BE REMOVED BEFORE ANY CONSTRUCTIONAL ACTIVITIES IF ANY.

7. CUT SLOPE IN GRADING AREA IS 1H:2V (200%).

8. FILL SLOPE IN GRADING AREA IS 3H:2V (67%).

9. HORIZONTAL AND VERTICAL DISTANCES BETWEEN TIK-MARKS IS 5m.
- GEODETIC PARAMETERS:

HORIZONTAL COORDINATE SYSTEM

ELLIPSOID

MAP PROJECTION

VERTICAL DATUM

: WGS84 / UTM ZONE 39


: WORLD GEODETIC SYSTEM 1984 (WGS84)

: UNIVERSAL TRANSVERSE MERCATOR (UTM)


: MSL

LEGEND					
	STAIR		WATER CHANNEL		
	EMBANKMENT		RIVER		
	BURNING PIT LINE		WATER COURSE		
	GAS LINE		CONTOURS		
	WATER LINE		SPOT HEIGHT		
	EXISTING BUILDING		TRIG POINT		
	CONCRETE AREA		BRIDGE		
	MANHOLE		CULVERT		
	LIGHTING POLE		WELL LOCATION		
	GUARD ROOM		WELL		
	HELIPAD		SITE		
	FENCE		CAMP SITE		
	TREE		ASPHALT ROAD		
	FOUNDATION		GRAVEL ROAD		
	BOUNDARY		PROPOSED ROAD		
			TRACK		
			ROUGH GRADING CONTOUR		
			SLOPE LIMIT DIRECTION		

REFERENCE DRAWING			DRG. No.		
SPECIFICATION FOR EARTH WORK			BK-GNRL-PEDCO-220-CV-PY-0001		

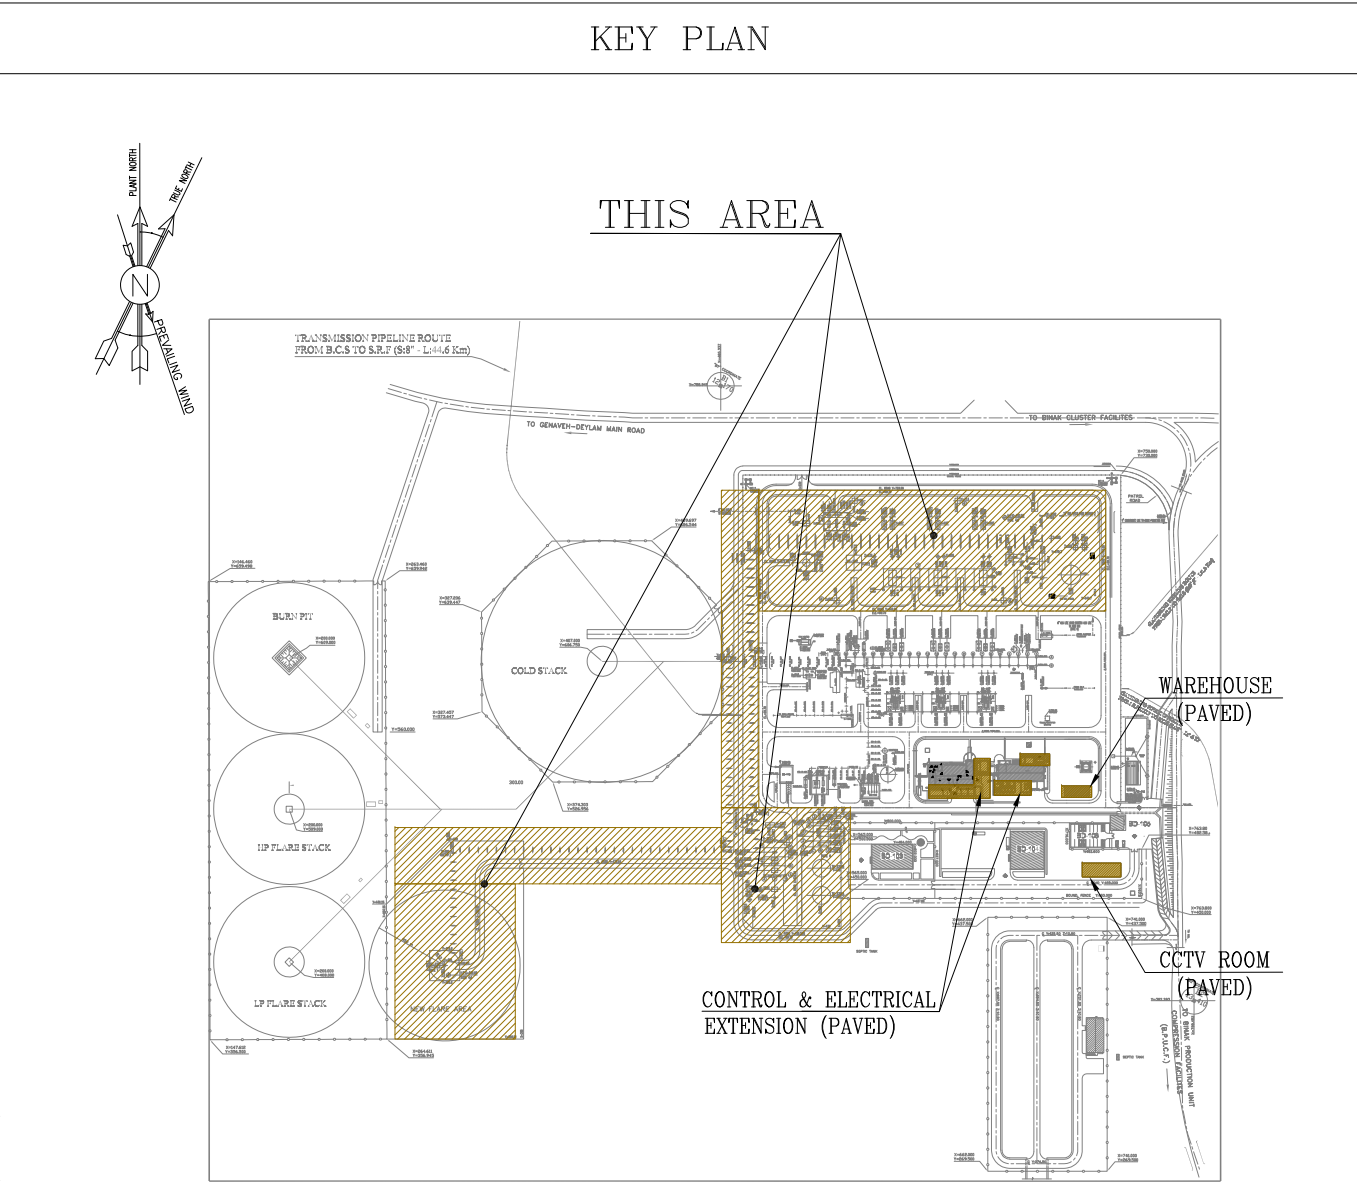

D06	OCT.2024	AFC	R.BERLOUE	M.FAKHARIAN	S.FARAMARZPOUR	***							
D05	AUG.2023	AFC	R.BERLOUE	M.FAKHARIAN	A.M.MOHSENI	***							
D04	APR.2023	AFC	R.BERLOUE	M.FAKHARIAN	M.MEHRSHAD	***							
D03	OCT.2022	IFA	R.BERLOUE	M.FAKHARIAN	M.MEHRSHAD	***							
D02	SEP.2022	IFA	R.BERLOUE	M.FAKHARIAN	M.MEHRSHAD	***	***	*****	***	*****	***	*****	
D01	AUG.2022	IFA	R.BERLOUE	M.FAKHARIAN	M.MEHRSHAD	***	REV.	DESCRIPTION	BY	DATE	BY	DATE	
D00	MAY.2022	IPC	R.BERLOUE	M.FAKHARIAN	M.MEHRSHAD	***			CHECKED		REV. APPR.		
REV.	DATE	P.O.I.S	PREP.	CHK.	APP.	AUT.	احمل و کلیه نسخ این نقشه و حق اقتباس متعلق به شرکت ملی مناطق نفت خیز جنوب میباشد.						
PROJECT NAME: BINAK OILFIELD DEVELOPMENT CLIENT SITE CAMP							 THE ORIGINAL AND ALL COPIES OF THIS DRAWING TOGETHER WITH THE COPYRIGHT THEREIN ARE THE SOLE PROPERTY OF N.I.S.O.C./ FIELDS						
PROJECT NO.: 971020													
EPC CONTRACTOR:			EPD/EPC CONTRACTOR(GC):				BINAK OILFIELD DEVELOPMENT GENERAL						
 HIRGAN ENERGY – DESIGN & INSPECTION COMPANIES			 PETROIIRAN DEVELOPMENT COMPANY				DATE SCALE DRAWING BY CHECKED BY PROJECT ENG.						
DRAWING TITLE: ROUGH GRADING PLAN & DETAILS													
SCALE SIZE DRAWING NO. SHEET NO. REV.							NO CONSTRUCTION PERMITTED UNLESS DRAWING APPROVED						
BUDGET REF. LOCATION SIZE CLASS SERIAL NO. SHEET REVISION							APPROVED FOR CONSTRUCTION BY: DATE:						
AS SHOWN	A0	BK-GCS-PEDCO-120-CV-PY-0007			06 OF 08	D06	053-073-9184	F	5	S	709395	6	D06

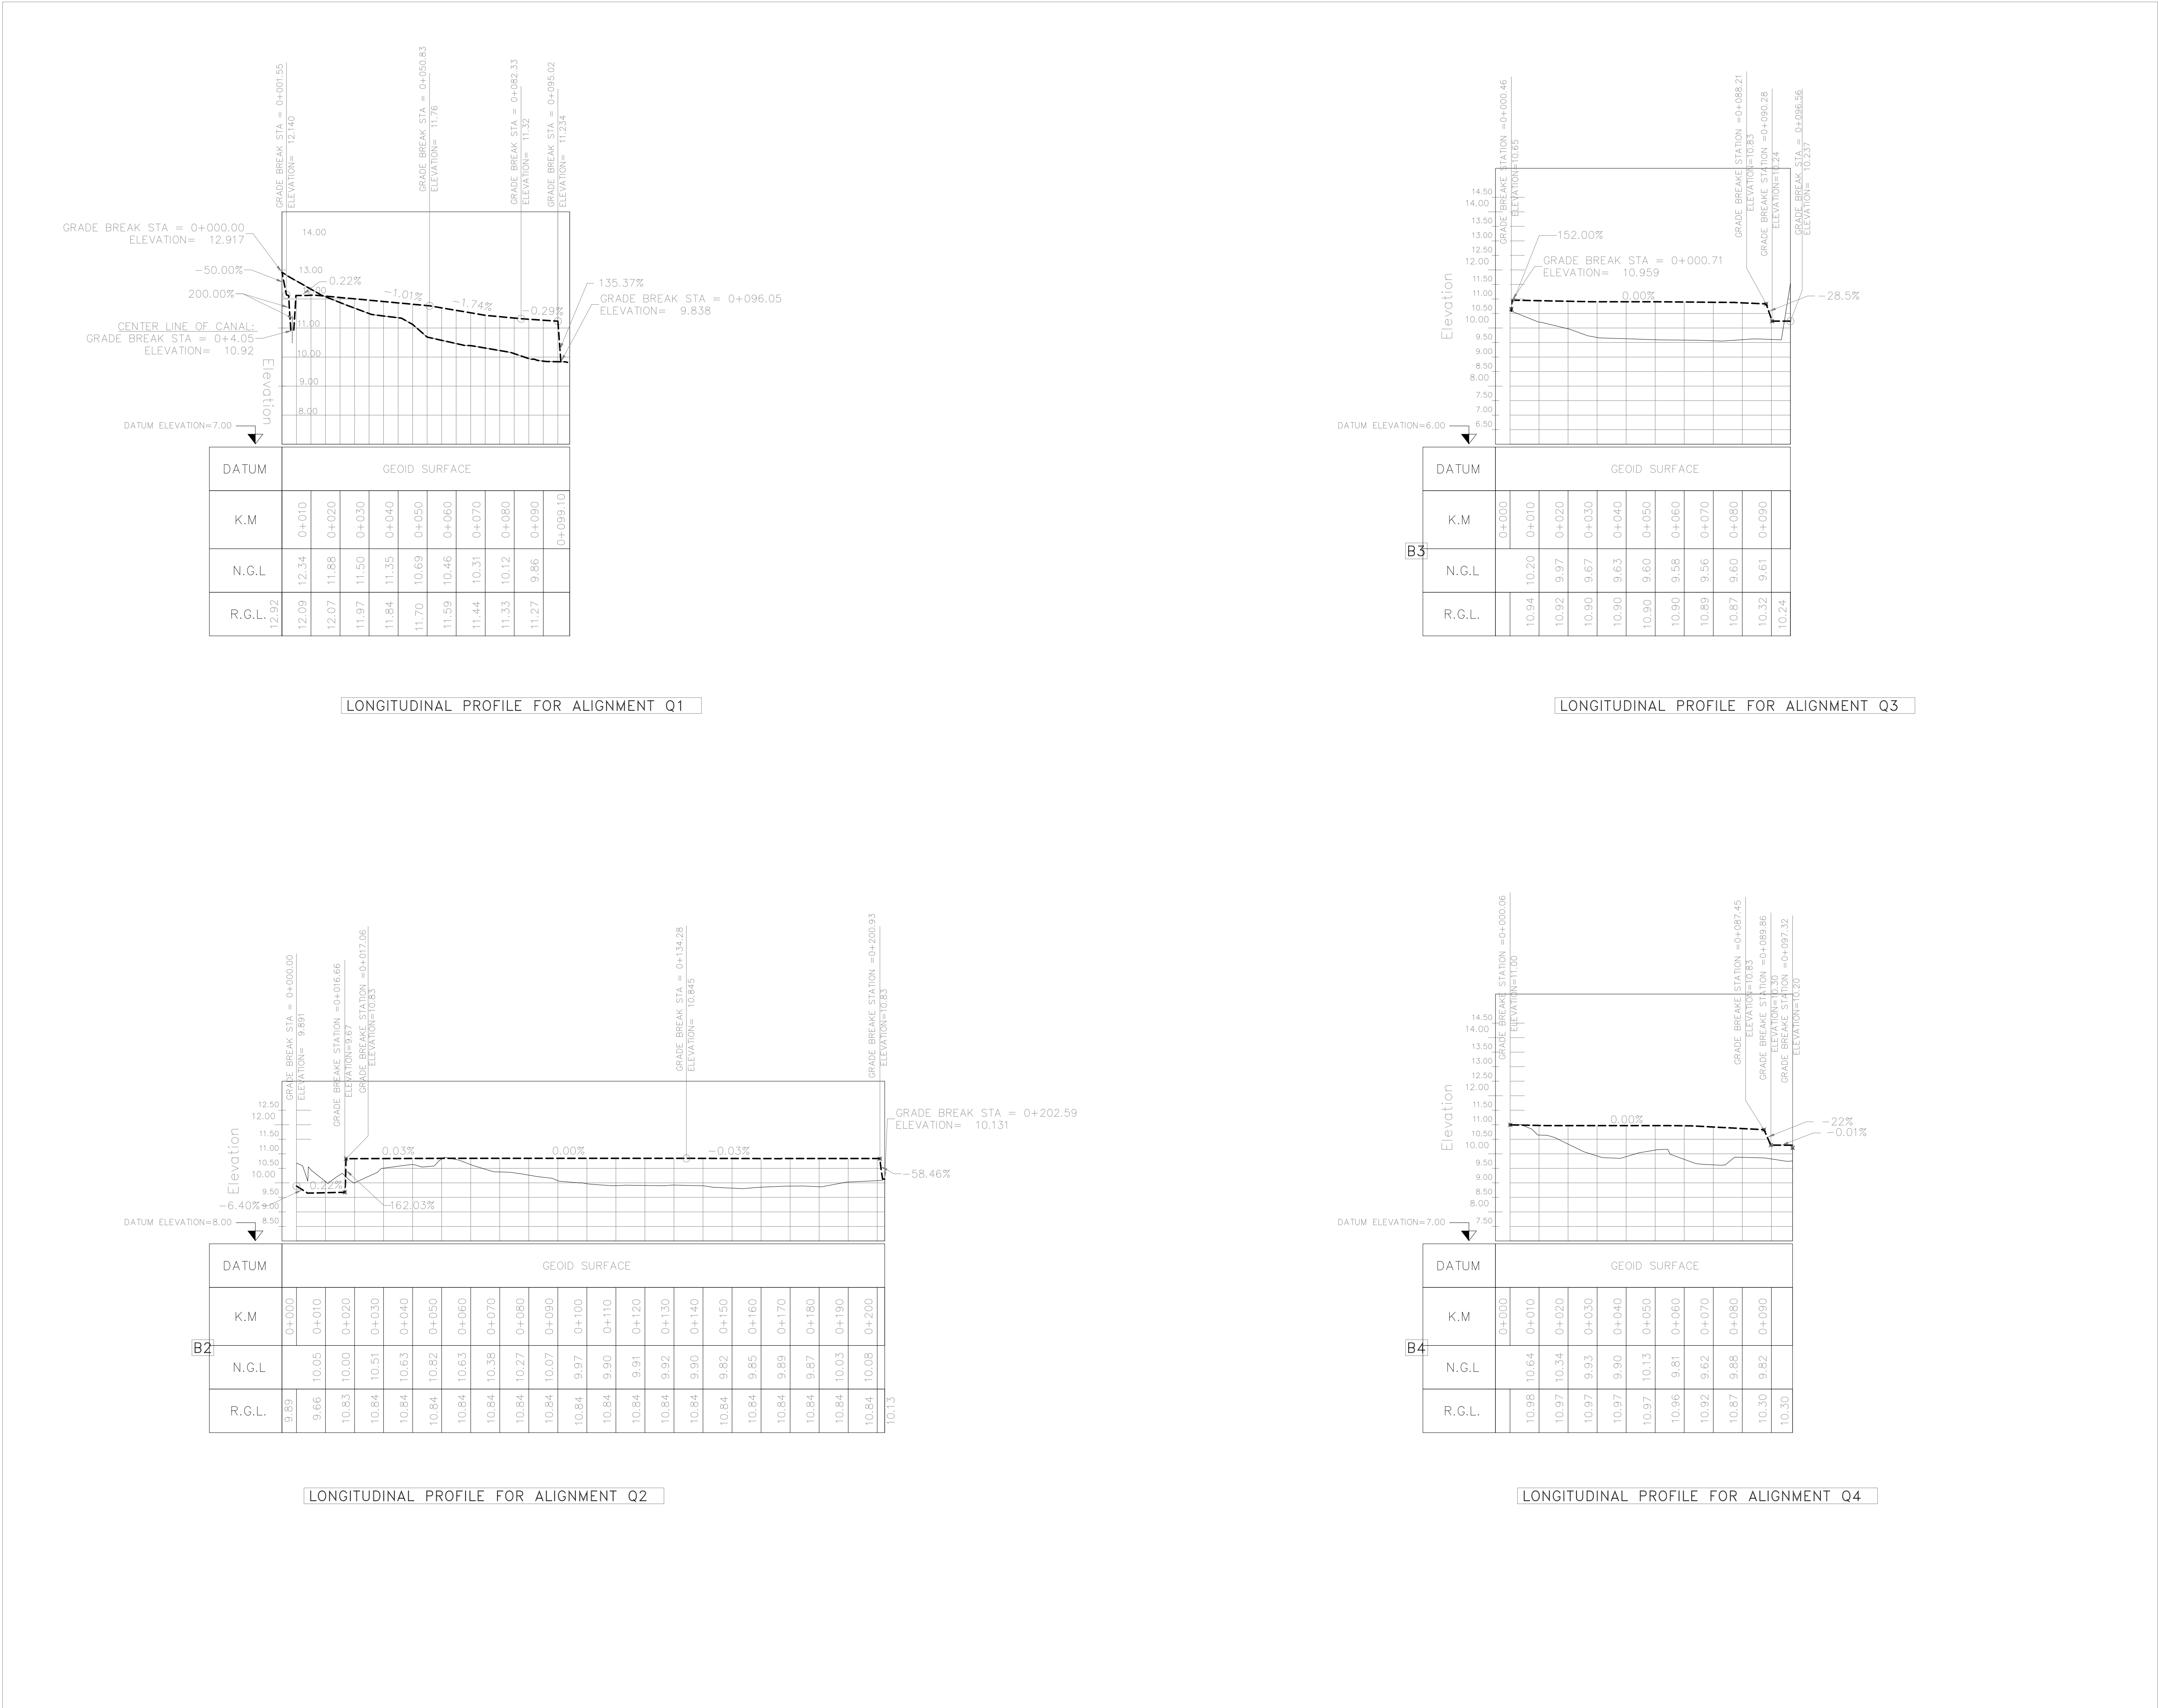

ROUGH GRADING PROFILES (Utility & Flare Area)

(Sc. HOR 1:1000 VER 1:100)

D06	OCT.2024	AFC	R.BERLOUE	M.FAKHARIAN	S.FARAMARZPOUR	***
D05	AUG.2023	AFC	R.BERLOUE	M.FAKHARIAN	A.M.MOHSSENI	***
D04	APR.2023	AFC	R.BERLOUE	M.FAKHARIAN	M.MEHRSHAD	***
D03	OCT.2022	IFA	R.BERLOUE	M.FAKHARIAN	M.MEHRSHAD	***
D02	SEP.2022	IFA	R.BERLOUE	M.FAKHARIAN	M.MEHRSHAD	***
D01	AUG.2022	IFA	R.BERLOUE	M.FAKHARIAN	M.MEHRSHAD	***
D00	MAY.2022	IPC	R.BERLOUE	M.FAKHARIAN	M.MEHRSHAD	***
REV.	DATE	P.O.I.S	PREP.	CHK.	APP.	AUT.

PROJECT NAME: BINAK OILFIELD DEVELOPMENT
CLIENT SITE CAMP





PROJECT NO.: 971020

EPC CONTRACTOR:	EPD/EPC CONTRACTOR(GC):
 HIRGAN ENERGY – DESIGN & INSPECTION COMPANIES	 PETROIRAN DEVELOPMENT COMPANY


DRAWING TITLE: ROUGH GRADING PLAN & DETAILS

SCALE	SIZE	DRAWING NO.	SHEET NO.	REV.
AS SHOWN	A0	BK-GCS-PEDCO-120-CV-PY-0007	07 OF 08	D06

- NOTES
- ALL COORDINATES ARE IN UTM SYSTEM, ZONE 39.
 - ALL ELEVATION REFERENCES IS MEAN SEA LEVEL.
 - ALL DIMENSIONS ARE IN METERS UNLESS STATED OTHERWISE.
 - CUT DEPTH AND FILL HEIGHT SHOWN IN PLAN ARE ACCORDING TO NATURAL GROUND ELEVATION.
 - THE FILLING VOLUME IS FOR FINAL COMPACTED SOIL(NOT TOTAL REQUIRED SOIL) .
 - 50 cm SPOILED SOIL SHOULD BE REMOVED BEFORE ANY CONSTRUCTIONAL ACTIVITIES IF ANY.
 - CUT SLOPE IN GRADING AREA IS 1H:2V (200%).
 - FILL SLOPE IN GRADING AREA IS 3H:2V (67%).
 - HORIZONTAL AND VERTICAL DISTANCES BETWEEN TIK-MARKS IS 5m.
- GEODETTIC PARAMETERS:
- | | |
|------------------------------|---------------------------------------|
| HORIZONTAL COORDINATE SYSTEM | : WGS84 / UTM ZONE 39 |
| ELLIPSOID | : WORLD GEODETTIC SYSTEM 1984 (WGS84) |
| MAP PROJECTION | : UNIVERSAL TRANSVERSE MERCATOR (UTM) |
| VERTICAL DATUM | : MSL |

    
LEGEND	
 STAIR	 WATER CHANNEL
 EMBANKMENT	 RIVER
 BURNING PIT LINE	 WATER COURSE
 GAS LINE	 CONTOURS
 WATER LINE	 SPOT HEIGHT
 EXISTING BUILDING	 TRIG POINT
 CONCRETE AREA	 BRIDGE
 MANHOLE	 CULVERT
 LIGHTING POLE	 WELL LOCATION
 GUARD ROOM	 WELL
 HELIPAD	 SITE
 FENCE	 CAMP SITE
 TREE	 ASPHALT ROAD
 FOUNDATION	 GRAVEL ROAD
 BOUNDARY	 PROPOSED ROAD
	 TRACK
	 11.00 ROUGH GRADING CONTOUR
	 --- SLOPE LIMIT DIRECTION

REFERENCE DRAWING	DRG. No.
SPECIFICATION FOR EARTH WORK	BK-GNRL-PEDCO-220-CV-PY-0001

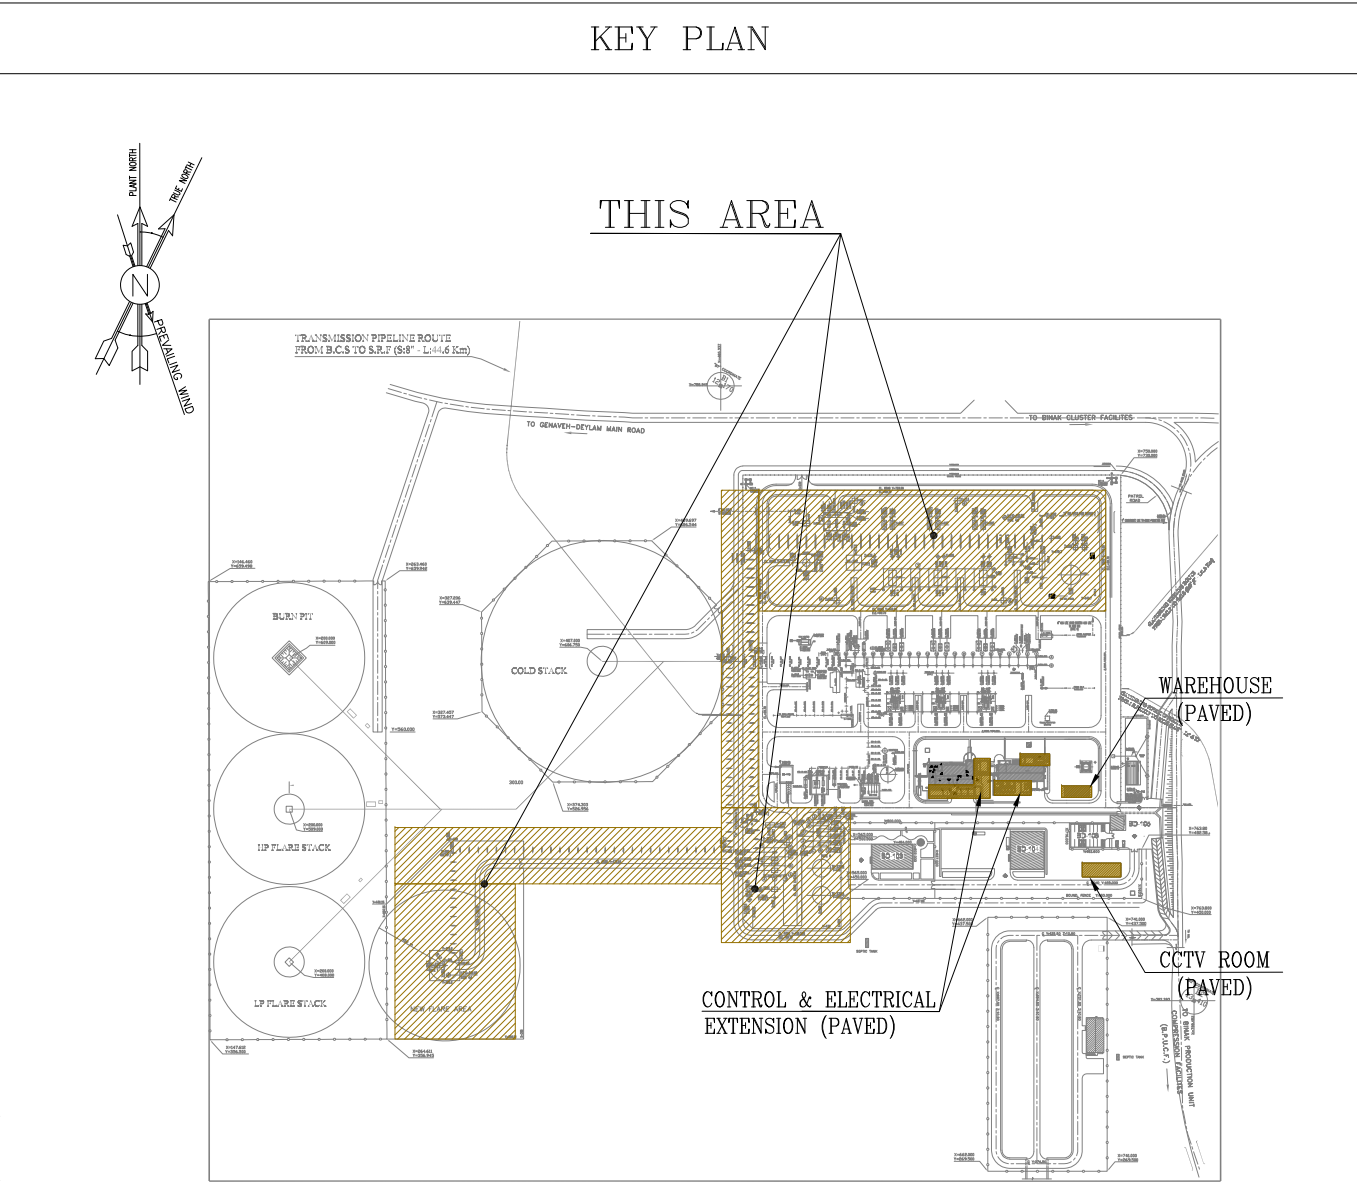

***	*****	** **	*** **	** **	*** **
REV.	DESCRIPTION	BY	DATE	BY	DATE
		CHECKED		REV. APPR.	
اول و کلیه نسخ این نقشه و حق اقتباس متعلق به شرکت ملی مناطق نفت خیز جنوب میباشد.					
THE ORIGINAL AND ALL COPIES OF THIS DRAWING TOGETHER WITH THE COPYRIGHT THEREIN ARE THE SOLE PROPERTY OF N.I.S.O.C./ FIELDS					

BINAK OILFIELD DEVELOPMENT GENERAL				
DATE	SCALE	DRAWING BY	CHECKED BY	PROJECT ENG.
NO CONSTRUCTION PERMITTED UNLESS DRAWING APPROVED				
APPROVED FOR CONSTRUCTION		BY:		DATE:
BUDGET REF.	LOCATION	SIZE CLASS	SERIAL NO.	SHEET REVISION
AS SHOWN	A0	BK-GCS-PEDCO-120-CV-PY-0007	07 OF 08	D06

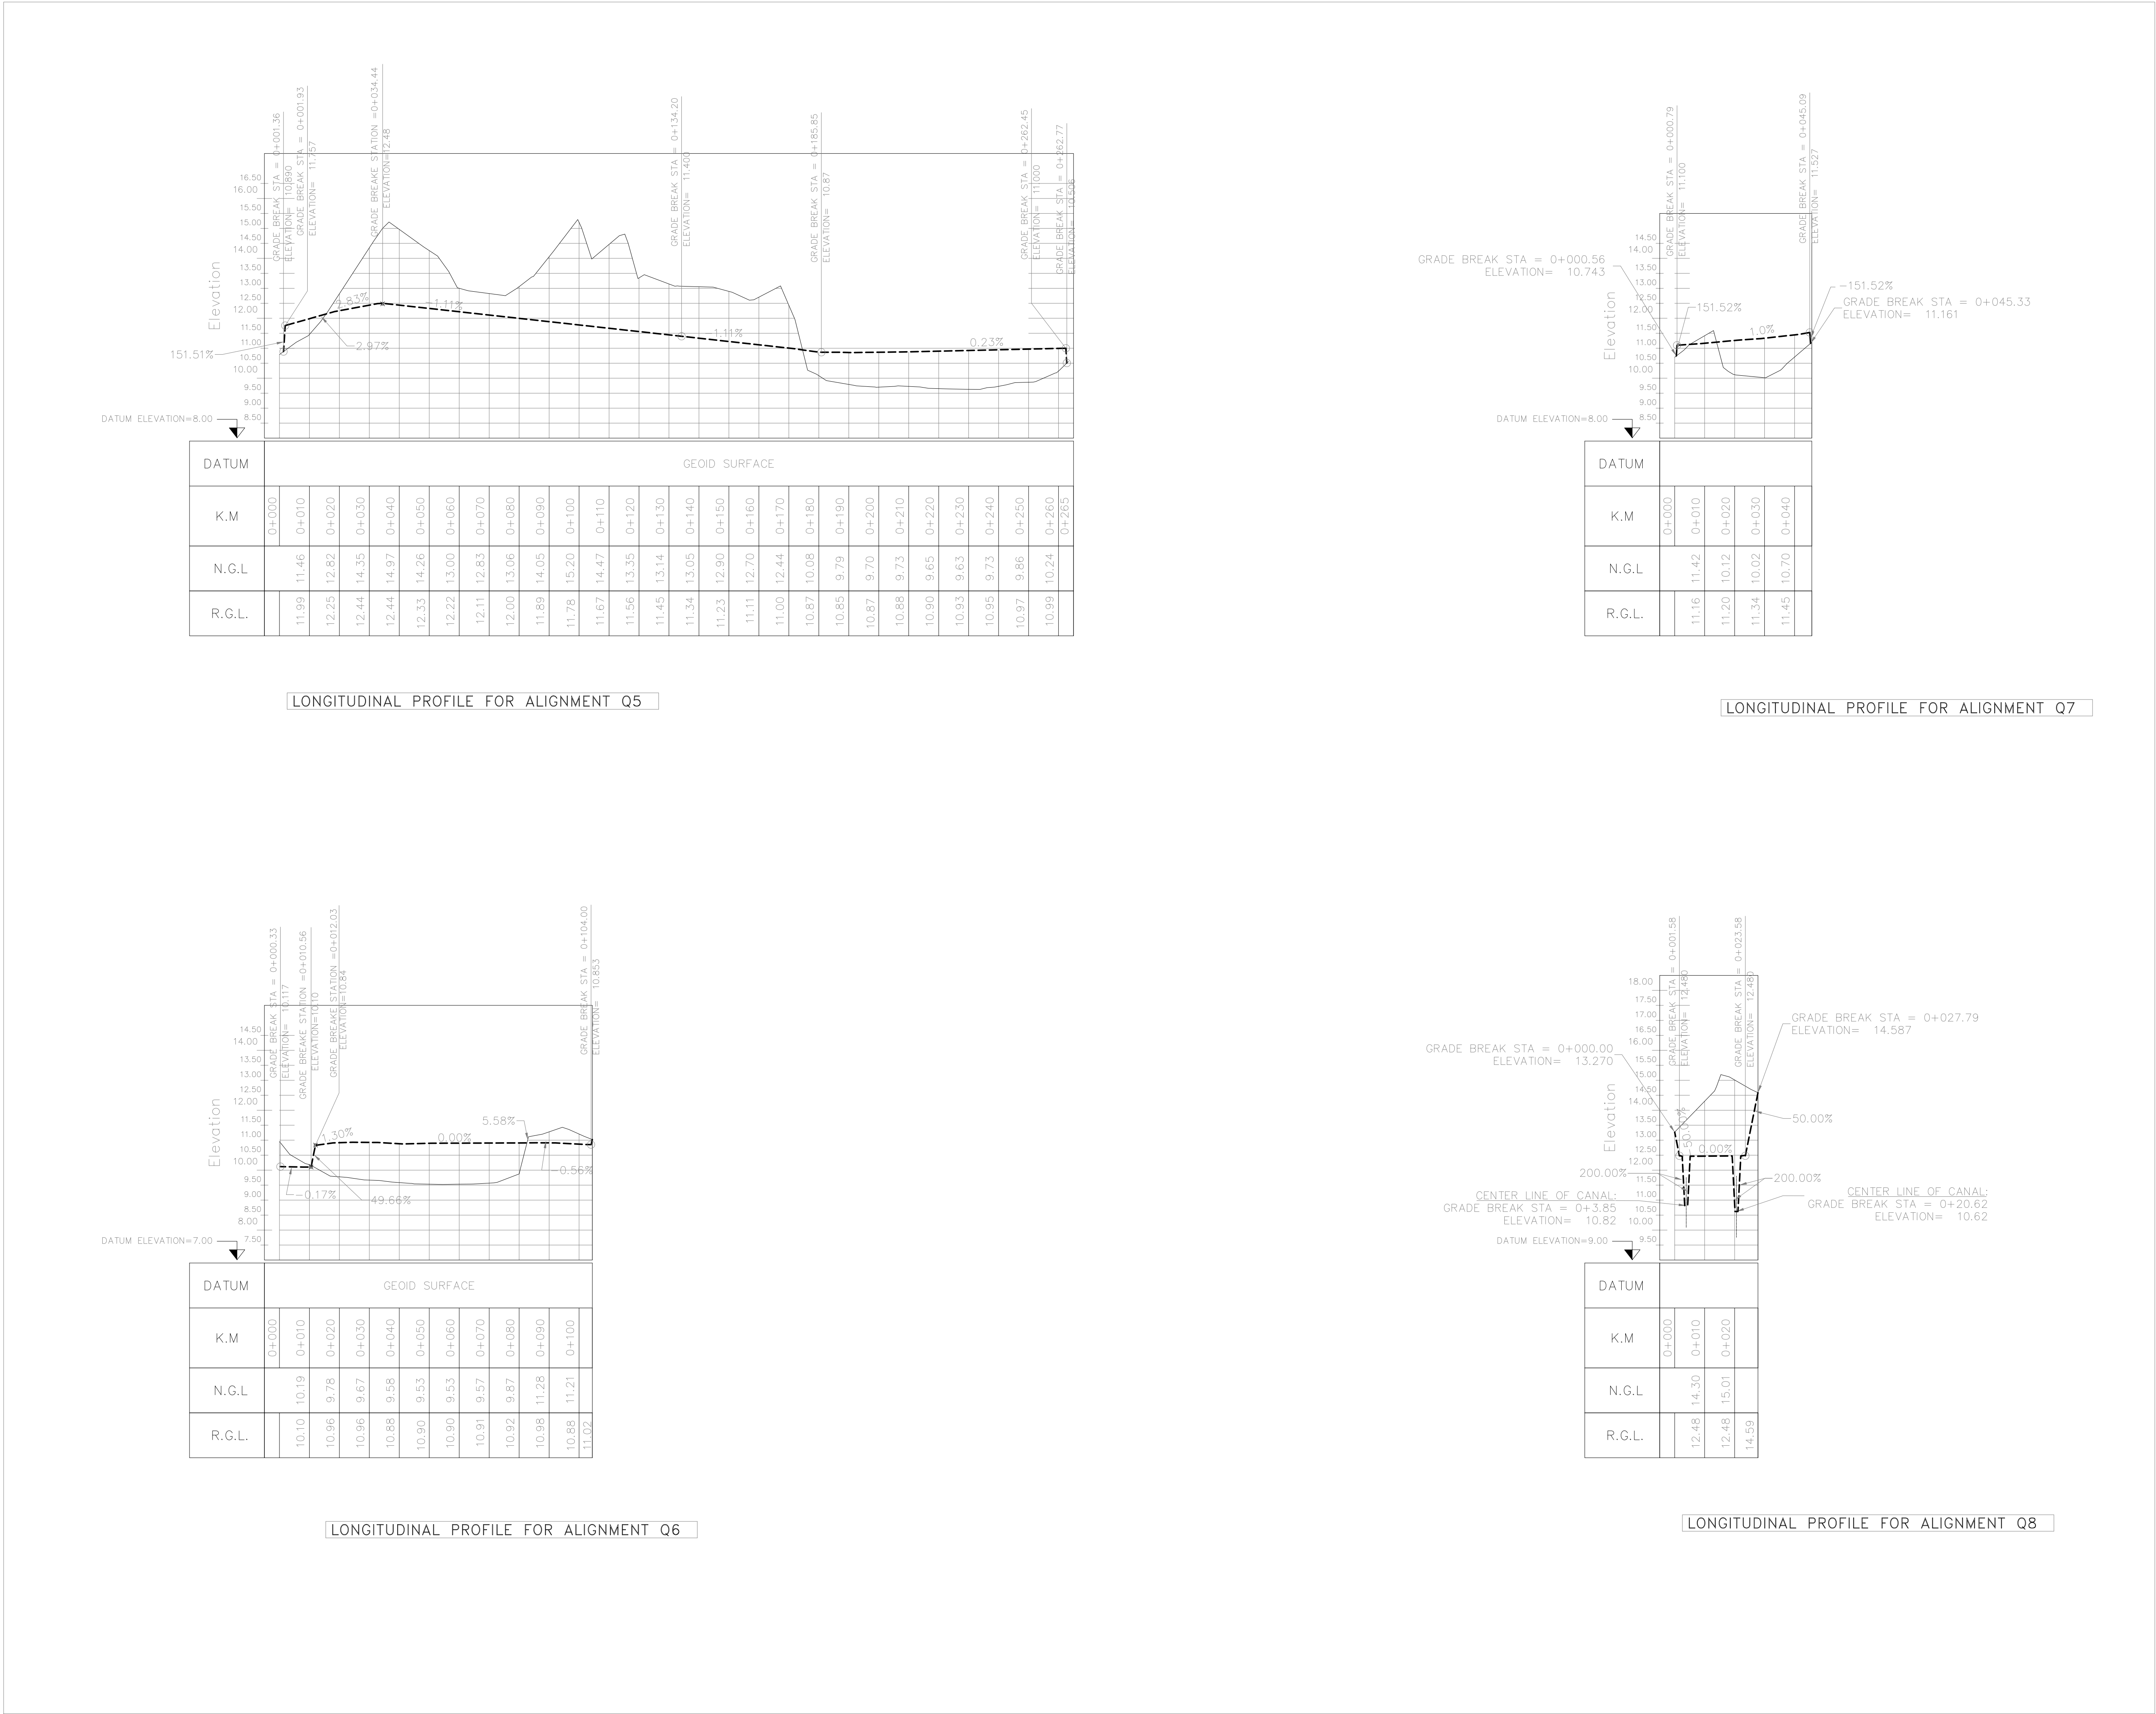

ROUGH GRADING PROFILES(Utility & Flare Area)

(Sc. HOR 1:1000 VER 1:100)

NOTES

1. ALL COORDINATES ARE IN UTM SYSTEM, ZONE 39.
2. ALL ELEVATION REFERENCES IS MEAN SEA LEVEL.
3. ALL DIMENSIONS ARE IN METERS UNLESS STATED OTHERWISE.
4. CUT DEPTH AND FILL HEIGHT SHOWN IN PLAN ARE ACCORDING TO NATURAL GROUND ELEVATION.
5. THE FILLING VOLUME IS FOR FINAL COMPACTED SOIL(NOT TOTAL REQUIRED SOIL) .
6. 50 cm SPOILED SOIL SHOULD BE REMOVED BEFORE ANY CONSTRUCTIONAL ACTIVITIES IF ANY.
7. CUT SLOPE IN GRADING AREA IS 1H:.2V (200%).
8. FILL SLOPE IN GRADING AREA IS 3H:.2V (67%).
9. HORIZONTAL AND VERTICAL DISTANCES BETWEEN TIK-MARKS IS 5m.

GEODETIC PARAMETERS:
HORIZONTAL COORDINATE SYSTEM : WGS84 / UTM ZONE 39
ELLIPSOID : WORLD GEODETIC SYSTEM 1984 (WGS84)
MAP PROJECTION : UNIVERSAL TRANSVERSE MERCATOR (UTM)
VERTICAL DATUM : MSL

LEGEND

STAIR

EMBANKMENT

BURNING PIT LINE

GAS LINE

WATER LINE

EXISTING BUILDING

CONCRETE AREA

MANHOLE

LIGHTING POLE

GUARD ROOM

HELIPAD

FENCE

TREE

FOUNDATION

BOUNDARY

WATER CHANNEL

RIVER

WATER COURSE

CONTOURS

SPOT HEIGHT

TRIG POINT

BRIDGE

CULVERT

WELL LOCATION

WELL

SITE

CAMP SITE

ASPHALT ROAD

GRAVEL ROAD

PROPOSED ROAD


TRACK

ROUGH GRADING CONTOUR

SLOPE LIMIT DIRECTION

REFERENCE DRAWING	DRG. No.
SPECIFICATION FOR EARTH WORK	BK-GNRL-PEDCO-220-CV-PY-0001

KEY PLAN

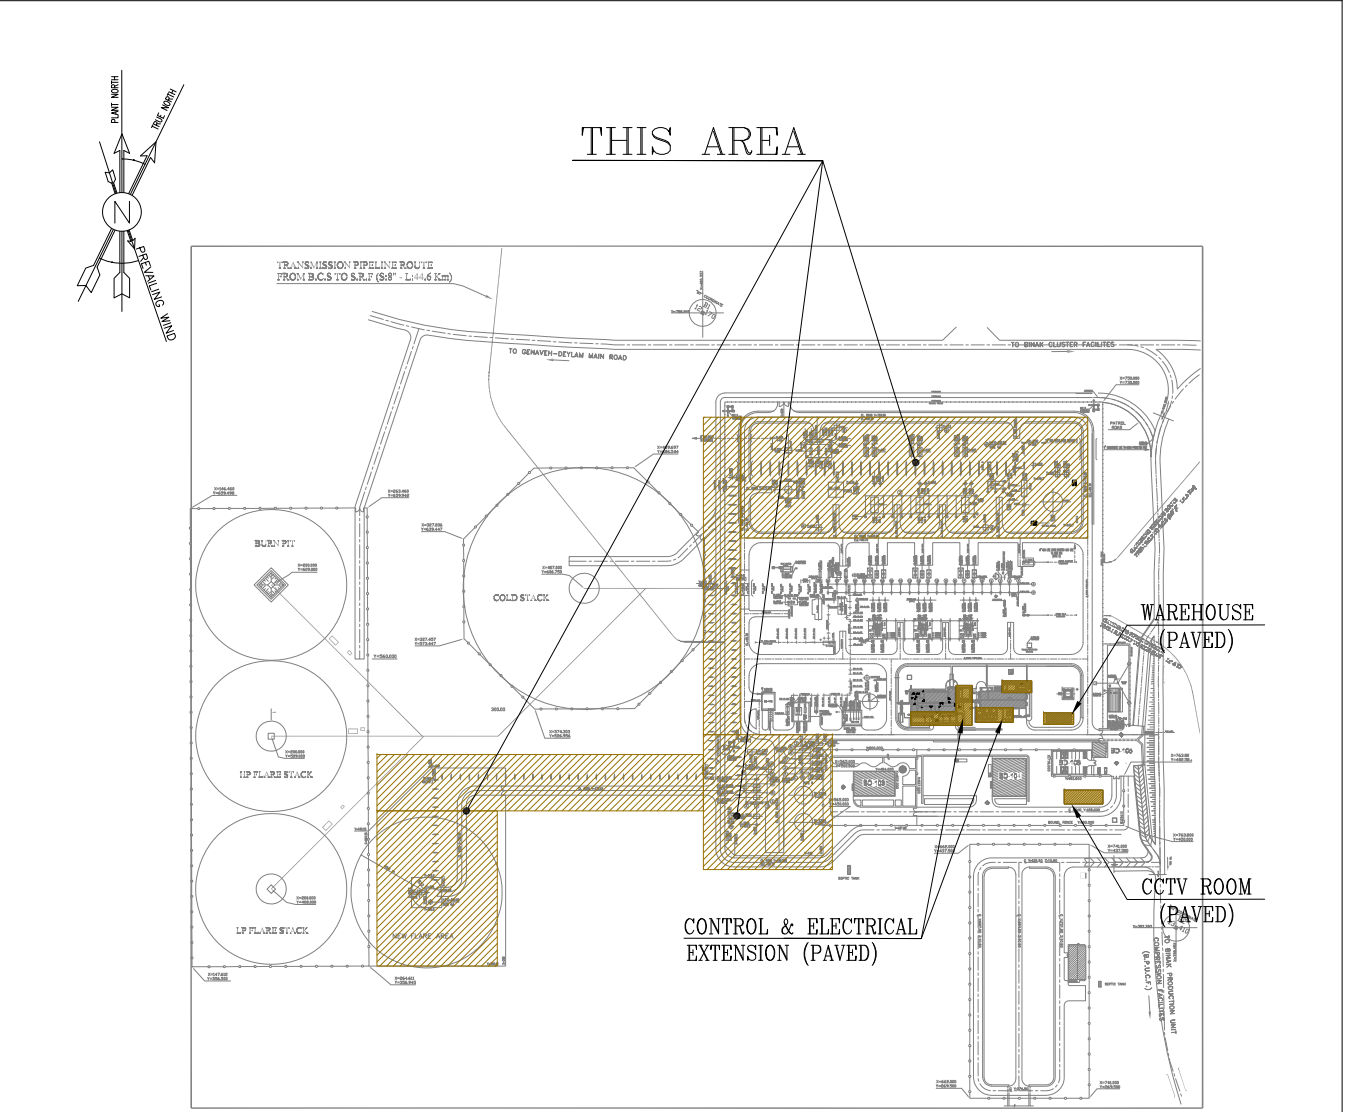

D06	OCT.2024	AFC	R.BERLOUE	M.FAKHARIAN	S.FARAMARZPOUR	***								
D05	AUG.2023	AFC	R.BERLOUE	M.FAKHARIAN	A.M.MOHSSENI	***								
D04	APR.2023	AFC	R.BERLOUE	M.FAKHARIAN	M.MEHRSHAD	***								
D03	OCT.2022	IFA	R.BERLOUE	M.FAKHARIAN	M.MEHRSHAD	***								
D02	SEP.2022	IFA	R.BERLOUE	M.FAKHARIAN	M.MEHRSHAD	***	***	*****	***	*****	***	*****		
D01	AUG.2022	IFA	R.BERLOUE	M.FAKHARIAN	M.MEHRSHAD	***	REV.	DESCRIPTION	BY	DATE	BY	DATE		
D00	MAY.2022	IPC	R.BERLOUE	M.FAKHARIAN	M.MEHRSHAD	***			CHECKED		REV. APPR.			
REV.	DATE	P.O.I.S	PREP.	CHK.	APP.	AUT.	احل و کلیه نسخ این نقشه و حق اقتباس متعلق به شرکت ملی مناطق نفت خیز جنوب میباشد.							
PROJECT NAME:			BINAK OILFIELD DEVELOPMENT CLIENT SITE CAMP			THE ORIGINAL AND ALL COPIES OF THIS DRAWING TOGETHER WITH THE COPYRIGHT THEREIN ARE THE SOLE PROPERTY OF N.I.S.O.C./ FIELDS								
PROJECT NO.:			971020											
EPC CONTRACTOR:			EPD/EPC CONTRACTOR(GC):			BINAK OILFIELD DEVELOPMENT GENERAL								
						PETROIRAN DEVELOPMENT COMPANY								
HIRGAN ENERGY – DESIGN & INSPECTION COMPANIES			TE			DRAWING TITLE:								
						ROUGH GRADING PLAN & DETAILS								
						NO CONSTRUCTION PERMITTED UNLESS DRAWING APPROVED								
						APPROVED FOR CONSTRUCTION BY: DATE:								
SCALE			SIZE			DRAWING NO.			SHEET NO.			REV.		
AS SHOWN			A0			BK-GCS-PEDCO-120-CV-PY-0007			08 OF 08			D06		
						053-073-9184			F			5 S		
						709395			8			D06		