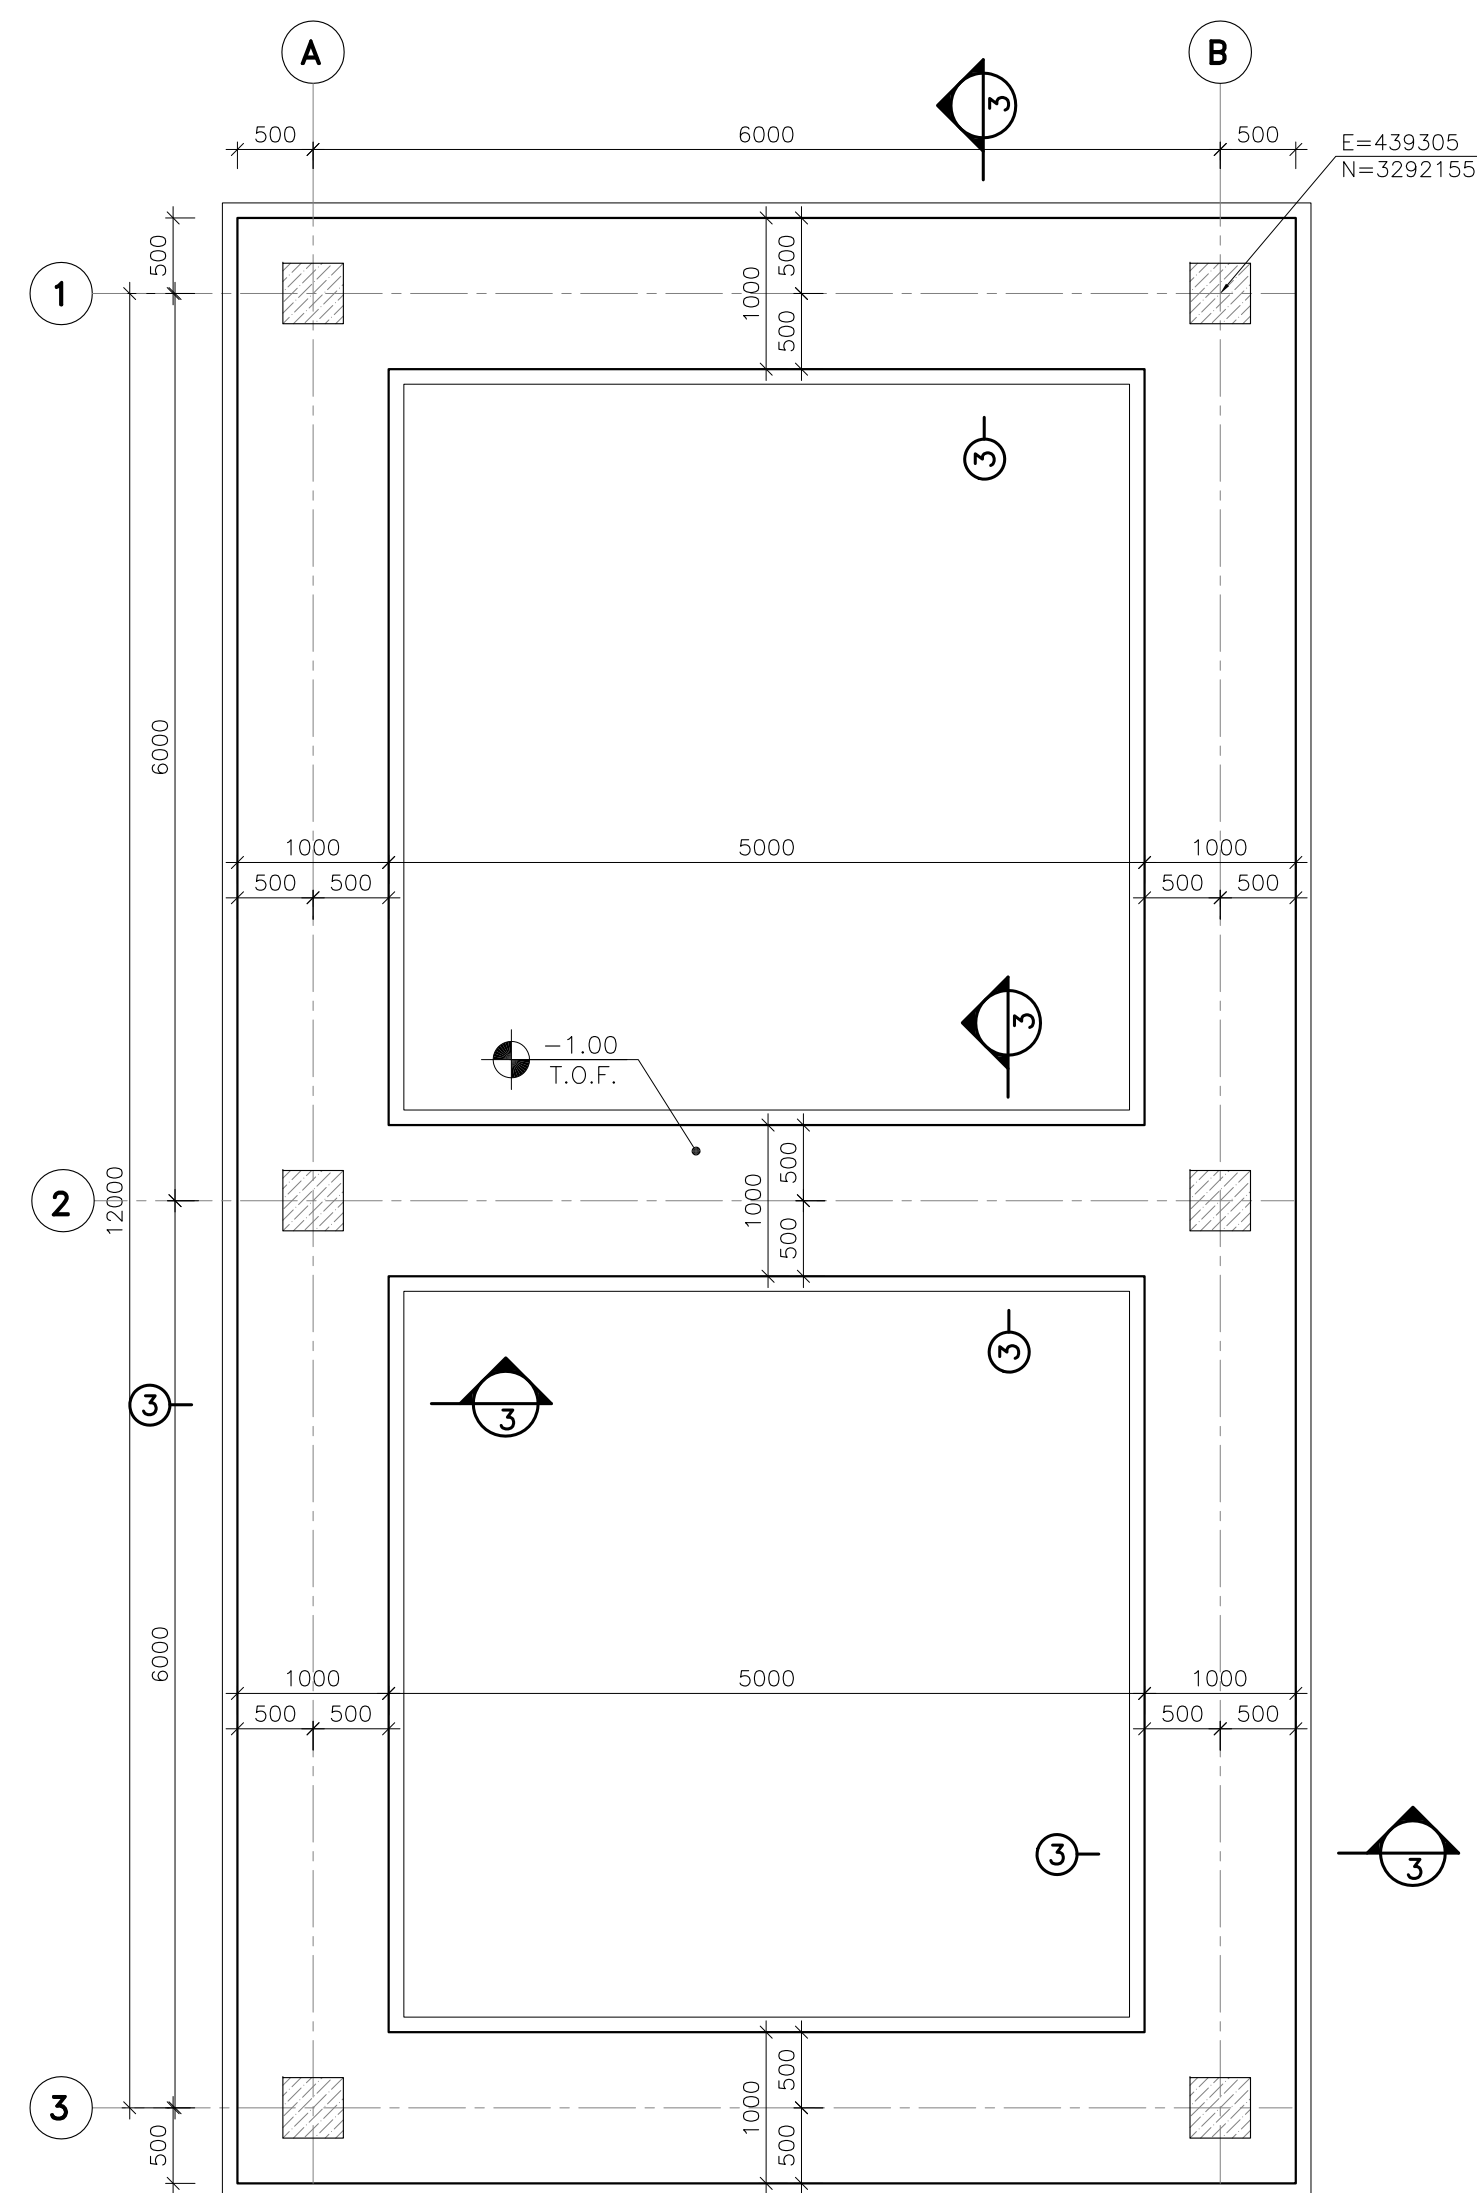


[illegible]

Technical drawing of a rectangular structure, likely a foundation or wall section, showing cross-section and plan views.

Cross-section View:

- Top section: 100 units high, labeled "EMULSION PROTECTIVE SEE NOTE 10".
- Main body: 600 units high, labeled "C.C." (Cast Concrete).
- Base: 100 units high, labeled "LEAN CONCRETE".
- Foundation: 100 units high, labeled "COMPACTED SOIL".

Plan View:

- Total width: 1000 units.
- Side sections: 100 units each.
- Central section: 800 units wide.

Scale: 1:25 (indicated by a circle with the number 3).

Formwork: Indicated by a line labeled "FORMWORK" at the bottom.

[illegible]

Reinforcement drawing of a column and footing. The column has a diameter of 600mm and a height of 1000mm. It is reinforced with 1T16 bars at the top and 1T16@150 bars at the bottom. The footing has a diameter of 1200mm and a height of 100mm. It is reinforced with 12T20 bars at the top and 3T12 bars at the bottom. The drawing includes a section line D01 and a reinforcement schedule table.

REINFORCEMENT	1:25
5	

Reinforcement drawing of the column base. The drawing shows a cross-section of the column base with dimensions 600mm width and 100mm height. Reinforcement includes 2T16 bars at the top (ADD), 1T16@150 bars at the top and bottom, and T12@200 bars at the top and bottom. A clouded area indicates a detail 'D01' with 12T20 bars at the top and 3T12 bars at the bottom. The drawing is scaled 1:25 and labeled 'REINFORCEMENT'.

***	*****	**	****	***	***	*****			
REV.	DESCRIPTION	BY	DATE	BY	DATE				
		CHECKED		REV.	APPR.				
اصل و کليه نسخ این نقشه و حق اقتباس متعلق به شرکت ملی مناطق نفت خیز جنوب میباشد.									
 THE ORIGINAL AND ALL COPIES OF THIS DRAWING TOGETHER WITH THE COPYRIGHT THEREIN ARE THE SOLE PROPERTY OF N.I.S.O.C./ FIELDS									
BINAK OILFIELD DEVELOPMENT SURFACE FACILITIES GAS COMPRESSOR STATION									
DATE	SCALE	DRAWING BY	CHECKED BY	PROJECT ENG.					
NO CONSTRUCTION PERMITTED UNLESS DRAWING APPROVED									
APPROVED FOR CONSTRUCTION				BY:	DATE:				
BUDGET REF.	LOCATION	SIZE	CLASS	SERIAL NO.	SHEET	REVISION			
053-073-9184	F	4	Q	709404	1	D01			