


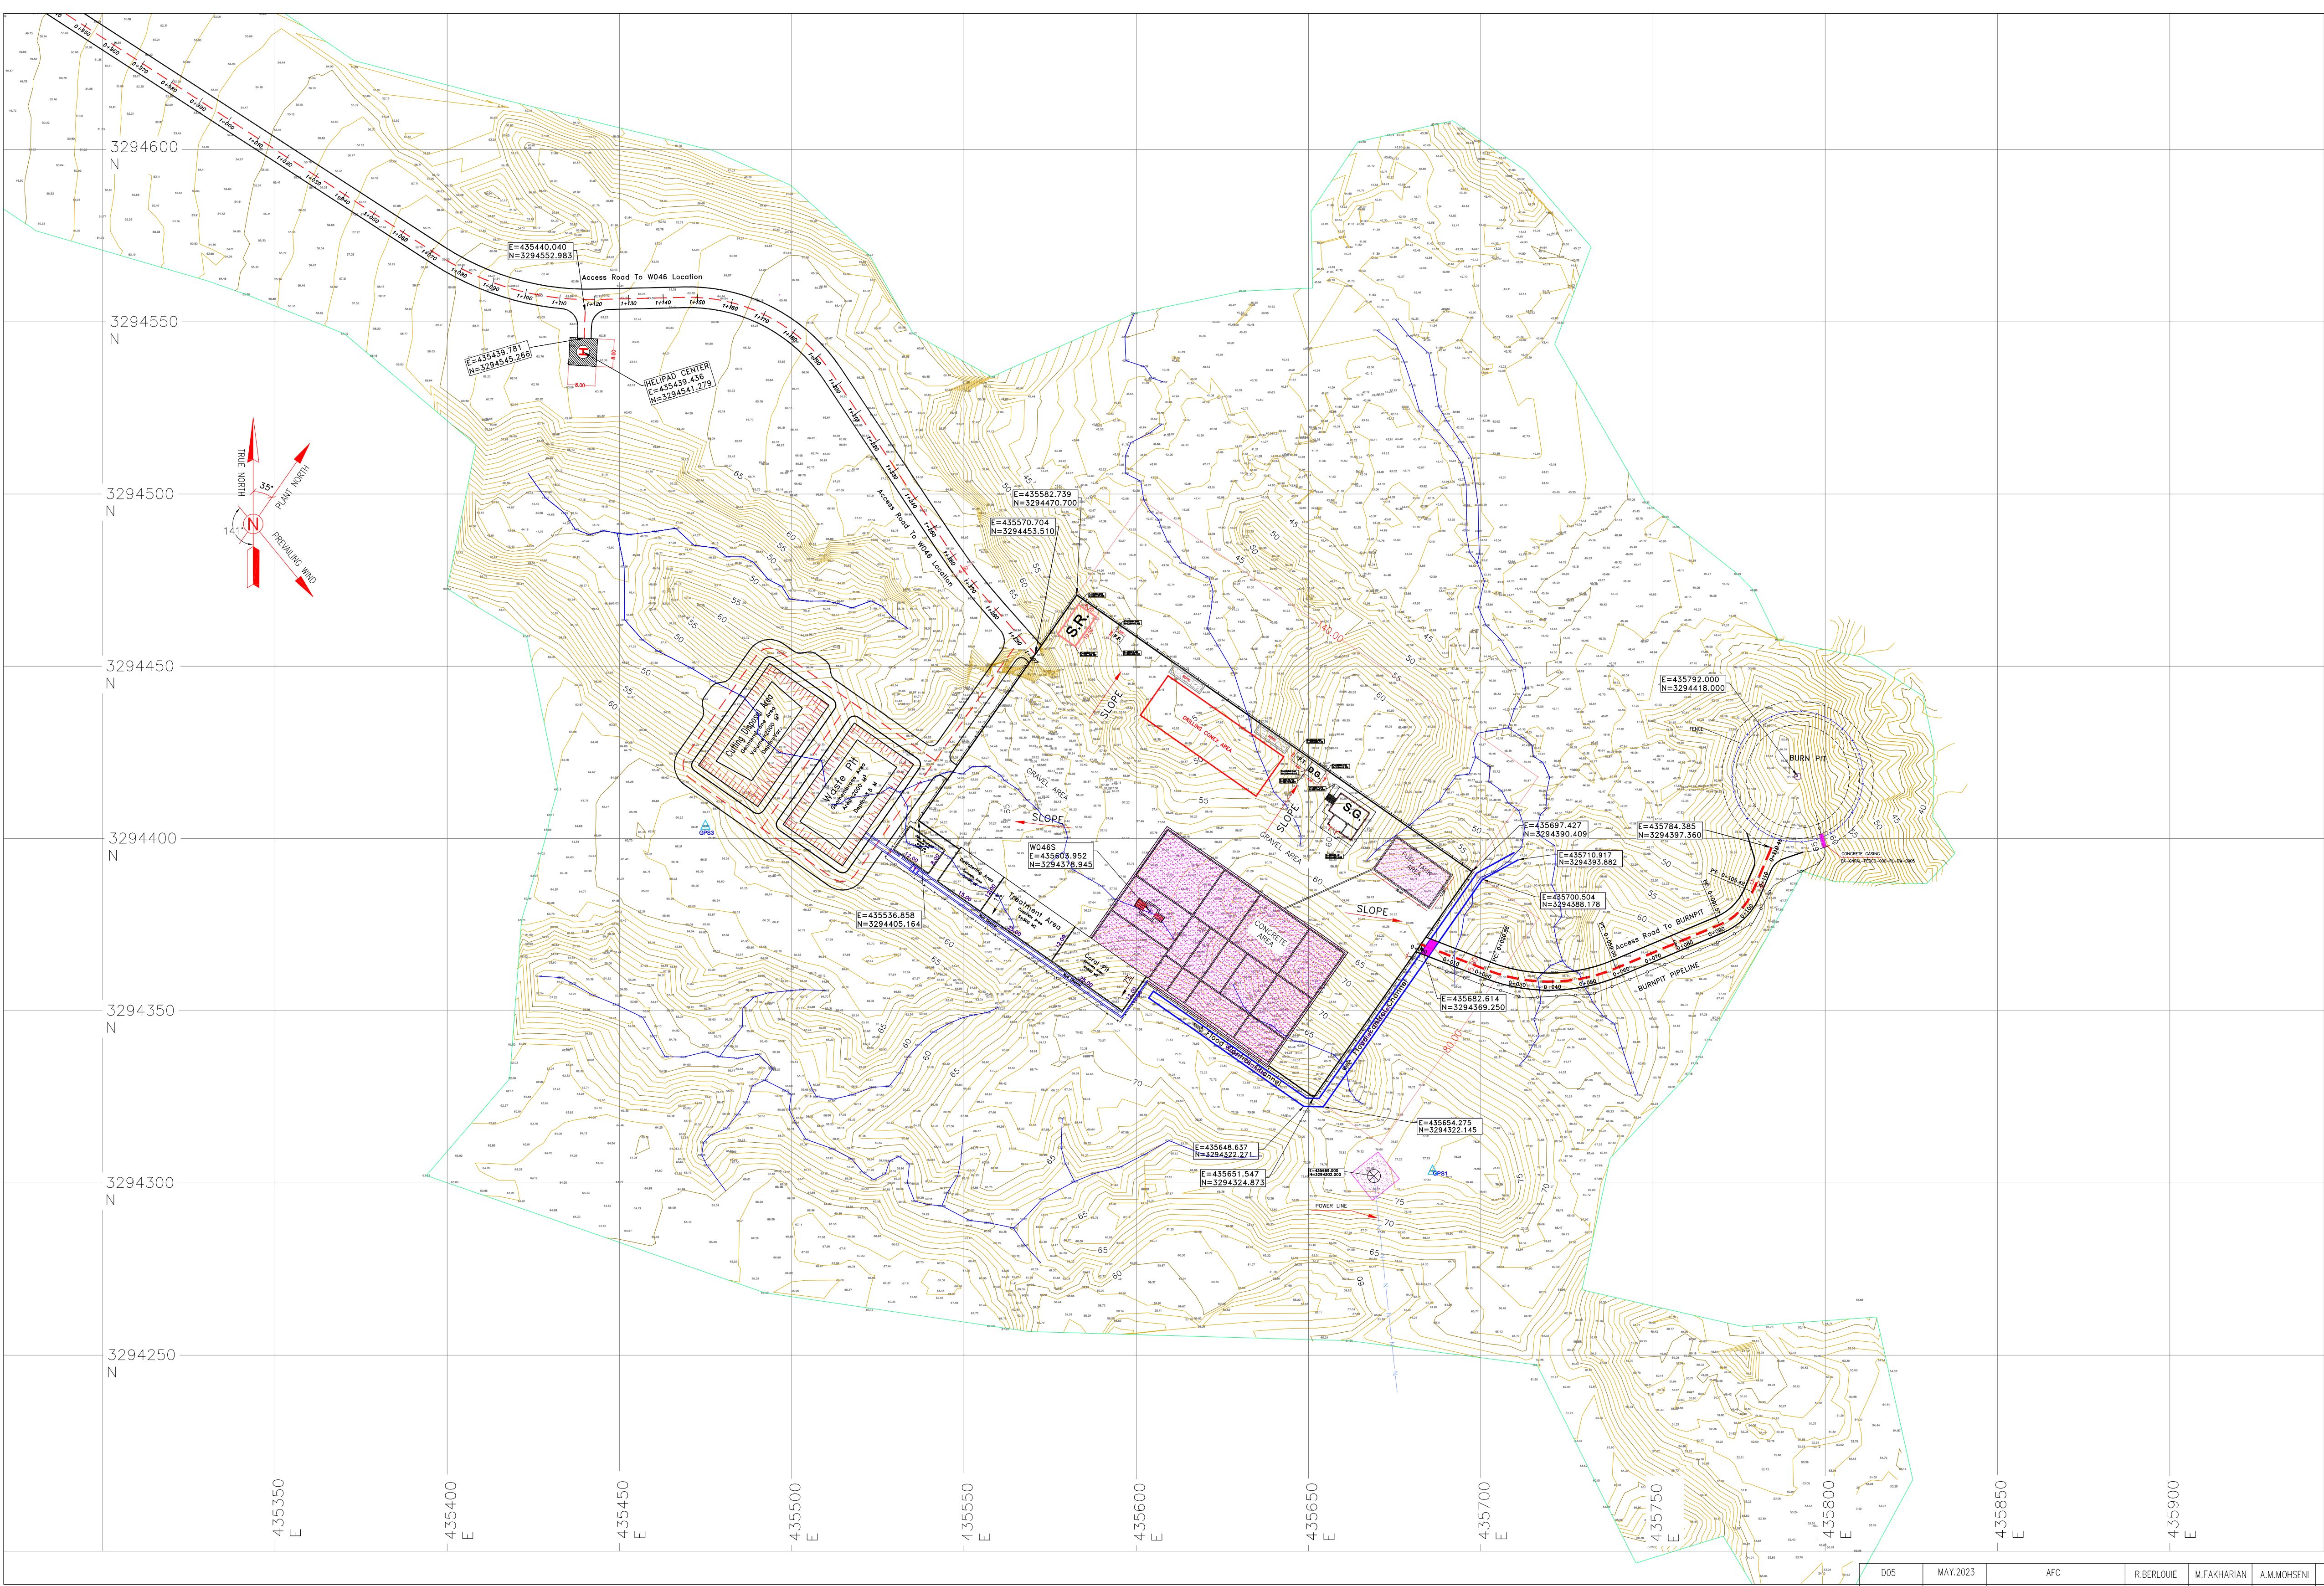

Coordinate of Bench Marks (UTM)			
Points	Northing (m)	Easting (m)	Elevation (m)
BM48	3294748.888	435082.354	41.668
GPS3	3294403.536	435475.560	66.866
GPS1	3294303.397	435686.115	78.025

Rough Grading W046S-Topography Map


TOTALY REVISED

- NOTES
- 1- ALL COORDINATES AND ELEVATIONS ARE IN METER.
 - 2- ALL DRAWINGS SHALL BE CHECKED BY CONTRACTOR WITH RELATIVE DRAWINGS BEFORE CONSTRUCTION.
 - 3-GEODETIC PARAMETERS FOR COORDINATES ARE AS BELOW:
HORIZONTAL COORDINATE SYSTEM: WGS84/UTM ZONE 39
ELLIPSOID : WORLD GEODETIC SYSTEM 1984 (WGS84)
MAP PROJECTION: UNIVERSAL TRANSVERSE MERCATOR (UTM)
VERTICAL DATUM: MEAN SEA LEVEL
 - 4-THE SUITABLE MATERIAL FOR FILLING SHALL BE COLLECTED BASED ON TO THE BELOW RULES:
 - PROJECT GEOTECHNICAL INVESTIGATION REPORT, BORROW MATERIALS AND SPECIFICATION STUDY PART.
 - "GENERAL SPECIFICATION FOR ROAD" NO. 101, SECTION 207, IRAN PLANNING AND BUDGET ORGANIZATION.
 - PROJECT GENERAL SPECIFICATION "SPECIFICATION FOR EARTH WORK" DOCUMENT NUMBER "BK-GNRL-PEDCO-000-CV-SP-0004".
 - GEOTECHNICAL REPORTS AND CLIENT'S SITE SUPERVISORY BODY RECOMMENDATIONS AND APPROVALS.
 - 5-BEFORE ANY EARTH WORK ACTIVITIES (CUT OR FILL), TOP AND UNSUITABLE SOIL (MARN,...) SHALL BE REMOVED AS GEOTECHNICAL RECOMMENDATION AND SUPERVISOR'S REQUIREMENTS.
 - 6- PROJECT LINE ELEVATION = ROUGH GRADING LEVEL
 - 7-THE WASTE PIT SHALL BE COVERED WITH A LAYER OF GEOTEXTILE(ONE LAYER, MIN 600 KG/M2/) AND GEOMEMBRANE (MIN 1.5 MM THICKNESS, 7 M WIDTH) BASED ON CIVIL DESIGN SPECIFICATION DOCUMENTS AND GRI-GM13. THE COVER SHALL EXTEND BEYOND THE OUTER EDGES OF THE PIT TO COVER AND ENTIRELY ENCAPSULATE THE PIT AND SHALL BE SLOPED TO PROVIDE SURFACE DRAINAGE AWAY FROM THE PIT.
 - 8-CULVERT AND RETAINING WALL SHALL BE BASED ON THE CODE NO.292 AND PROJECT REFERENCES
 - 9-PIPE SUPPORT NUMBERS AND SPACING SHALL BE BASED ON:
BK-SSQRL-PEDCO-110-PI-DW-0001
 - 10-THE FENCE AROUND THE LOCATION SHALL BE BASED ON:
BK-GNRL-PEDCO-000-CV-DW-0009

ABBREVIATIONS			
R.G.L.=ROUGH GRADING LEVEL	D.G	DIESEL GENERATOR SHELTER	
N.G.L.=NATURAL GROUND LEVEL	F.F	FIRE FIGHTING SHELTER	
F.T. = FINISH GRADING LEVEL	W.T.	WATER TANK	
F.T.		FUEL TANK	
S.R.		SECURITY ROOM	
S.G.		SWITCH GEAR	

LEGEND			
	Existing GRAVEL ROAD		CHANNEL
	New GRAVEL ROAD		RIVER
	ASPHALT ROAD		WATER COURSE
	STAIR		CONTOURS
	TRENCH		SPOT HEIGHT
	FENCE		BENCH MARK
	BURNING PIT LINE		BUILDING
	WATER LINE		CULVERT
	CONCRETE AREA		WELL LOCATION
	SEPTIC		WELL
	MANHOLE		BURNPIT
	POLE		SITE (LOCATION)
	HELIPAD		DRILLING CONEX AREA
	GEOMEMBRANE AREA		RETAINING WALL
	GRADING		

REFERENCE DRAWING	DRG. No.
GENERAL CIVIL LAYOUT - W046S	BK-W046S-PEDCO-110-CV-PY-0001
CIVIL AND STRUCTURAL DRAWINGS - W046S	BK-W046S-PEDCO-110-CV-PY-0002
PLOT PLAN DRAWING - W046S	BK-W046S-PEDCO-110-PI-DW-0001
Specification For Earth Work	BK-GNRL-PEDCO-000-CV-SP-0004
Standord Drawing For Slope Protection Details	BK-GNRL-PEDCO-000-CV-DW-0002
SOURCE TOPO. (W046S-LOCATION)	75263-AT
DESIGNING PLAN OF SITE AND ROAD OF W046 SB	75379-A-ADS
Flow Line Plan & Profile Drawings - W046S	BK-W046S-PEDCO-110-SU-DW-0001
Over Head Line Plan and Profile - W046S	BK-W046S-PEDCO-110-SU-DW-0002

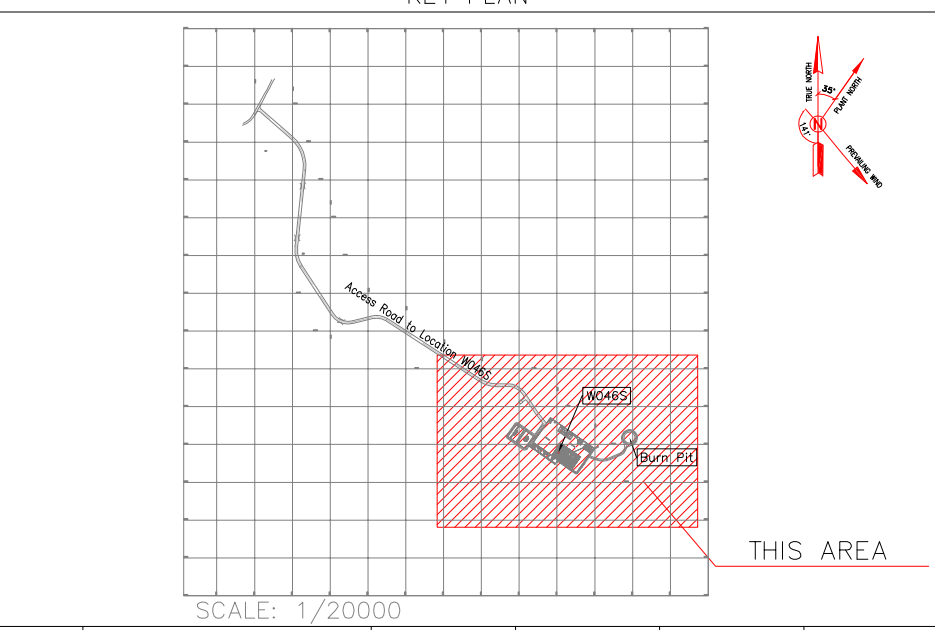

D05	MAY.2023	AFC	R.BERLOUIE	M.FAKHARIAN	A.M.MOHSSENI	***
D04	NOV.2022	IFA	R.BERLOUIE	M.FAKHARIAN	M.MEHRSHAD	***
D03	JUL.2022	IFA	R.BERLOUIE	M.FAKHARIAN	M.MEHRSHAD	**
D02	MAY.2022	IFA	R.BERLOUIE	M.FAKHARIAN	M.MEHRSHAD	***
D01	JAN.2022	IFA	R.BERLOUIE	M.FAKHARIAN	M.MEHRSHAD	***
D00	DEC.2021	IFC	R.BERLOUIE	M.FAKHARIAN	M.MEHRSHAD	**
REV.	DATE	P.O.I.S	PREP.	CHK.	APP.	AUT.

PROJECT NAME: BINAK OILFIELD DEVELOPMENT/SUB-SURFACE WORK PACKAGES W046S WELLHEAD FACILITIES

PROJECT NO.: 971020

EPC CONTRACTOR:	EPD/EPC CONTRACTOR (GC):
HURGAN ENERGY - DESIGN & INSPECTION COMPANIES	PEDCO

DRAWING TITLE: ROUGH GRADING PLANS -W046S (TOPOGRAPHY MAP)





SCALE	SIZE	DRAWING NO.	SHEET NO.	REV.
1:1000	A1	BK-W046S-PEDCO-110-CV-DW-0001	1 OF 9	D05

اصل و کلیه نسخ این نقشه و حق اقتباس متعلق به شرکت ملی مناطق نفت خیز جنوب میباشد.



THE ORIGINAL AND ALL COPIES OF THIS DRAWING TOGETHER WITH THE COPYRIGHT THEREIN ARE THE SOLE PROPERTY OF
N.I.S.O.C./ FIELDS

BINAK OILFIELD DEVELOPMENT SUB-SURFACE WORK PACKAGES W046S WELLHEAD FACILITIES					
DATE	SCALE	DRAWING BY	CHECKED BY	PROJECT ENG.	
NO CONSTRUCTION PERMITTED UNLESS DRAWING APPROVED					
APPROVED FOR CONSTRUCTION			BY:	DATE:	
BUDGET REF.	LOCATION	SIZE	CLASS	SERIAL NO.	SHEET
053-073-9184	F	4	S	707655	01
					REVISION
					005

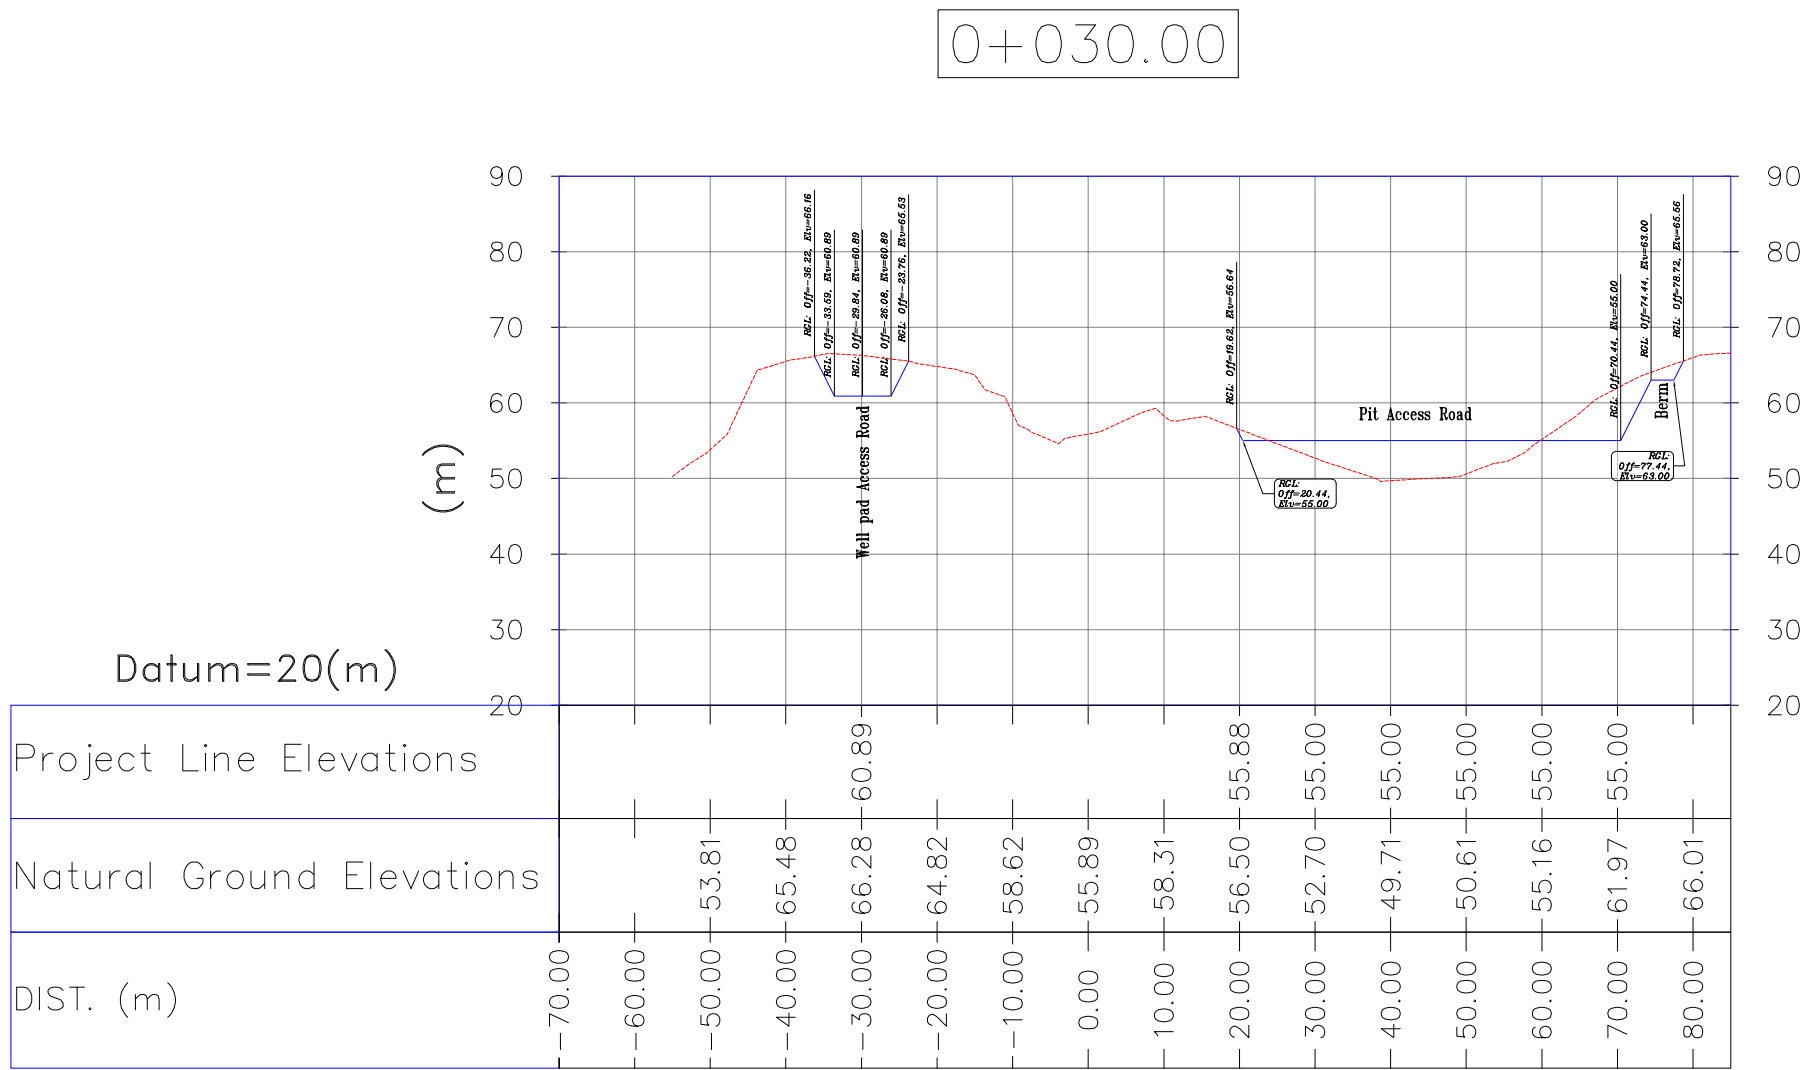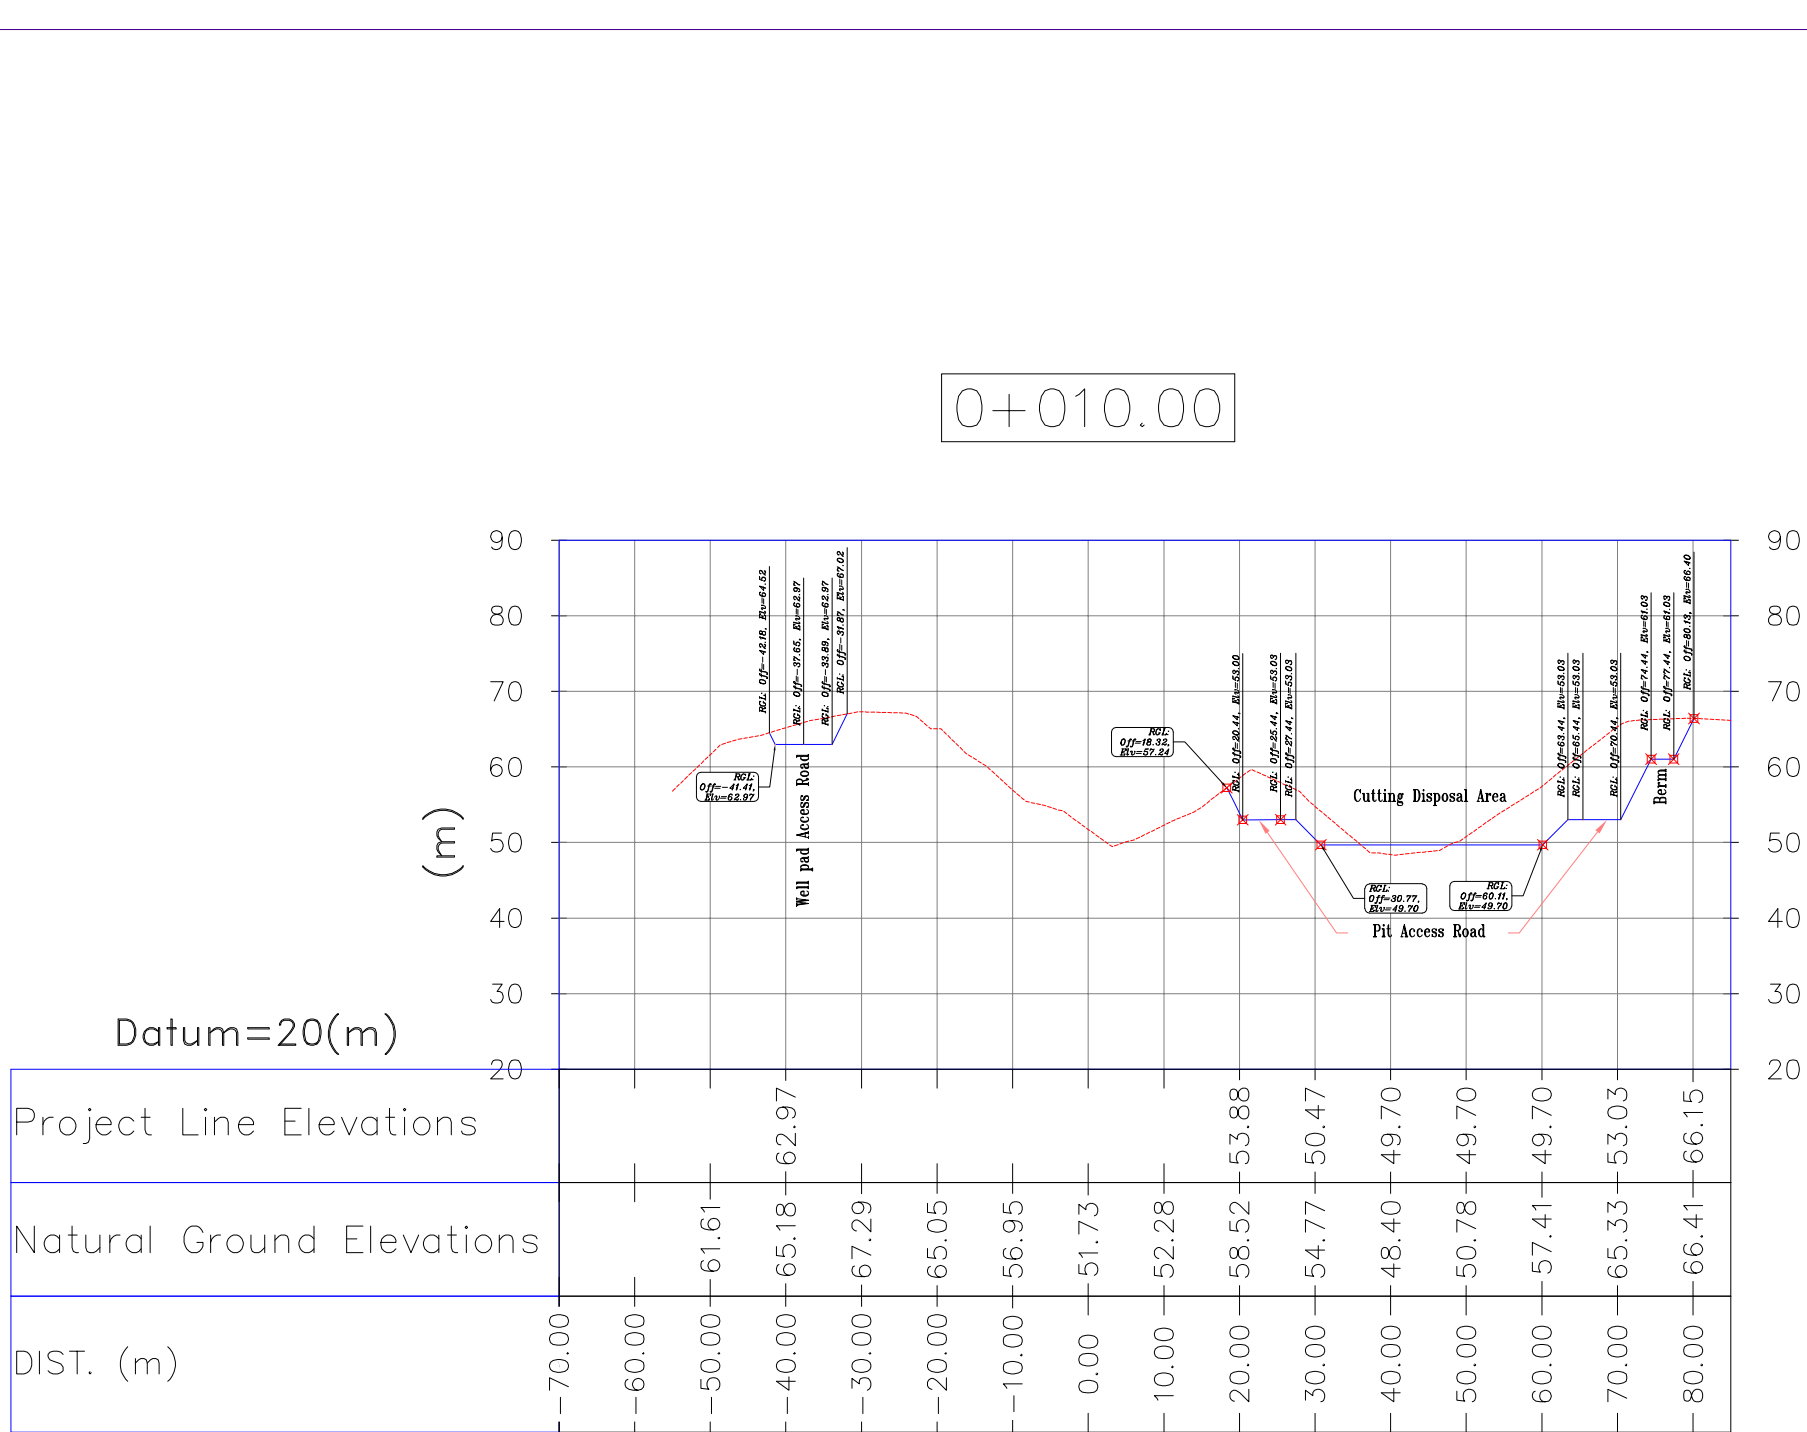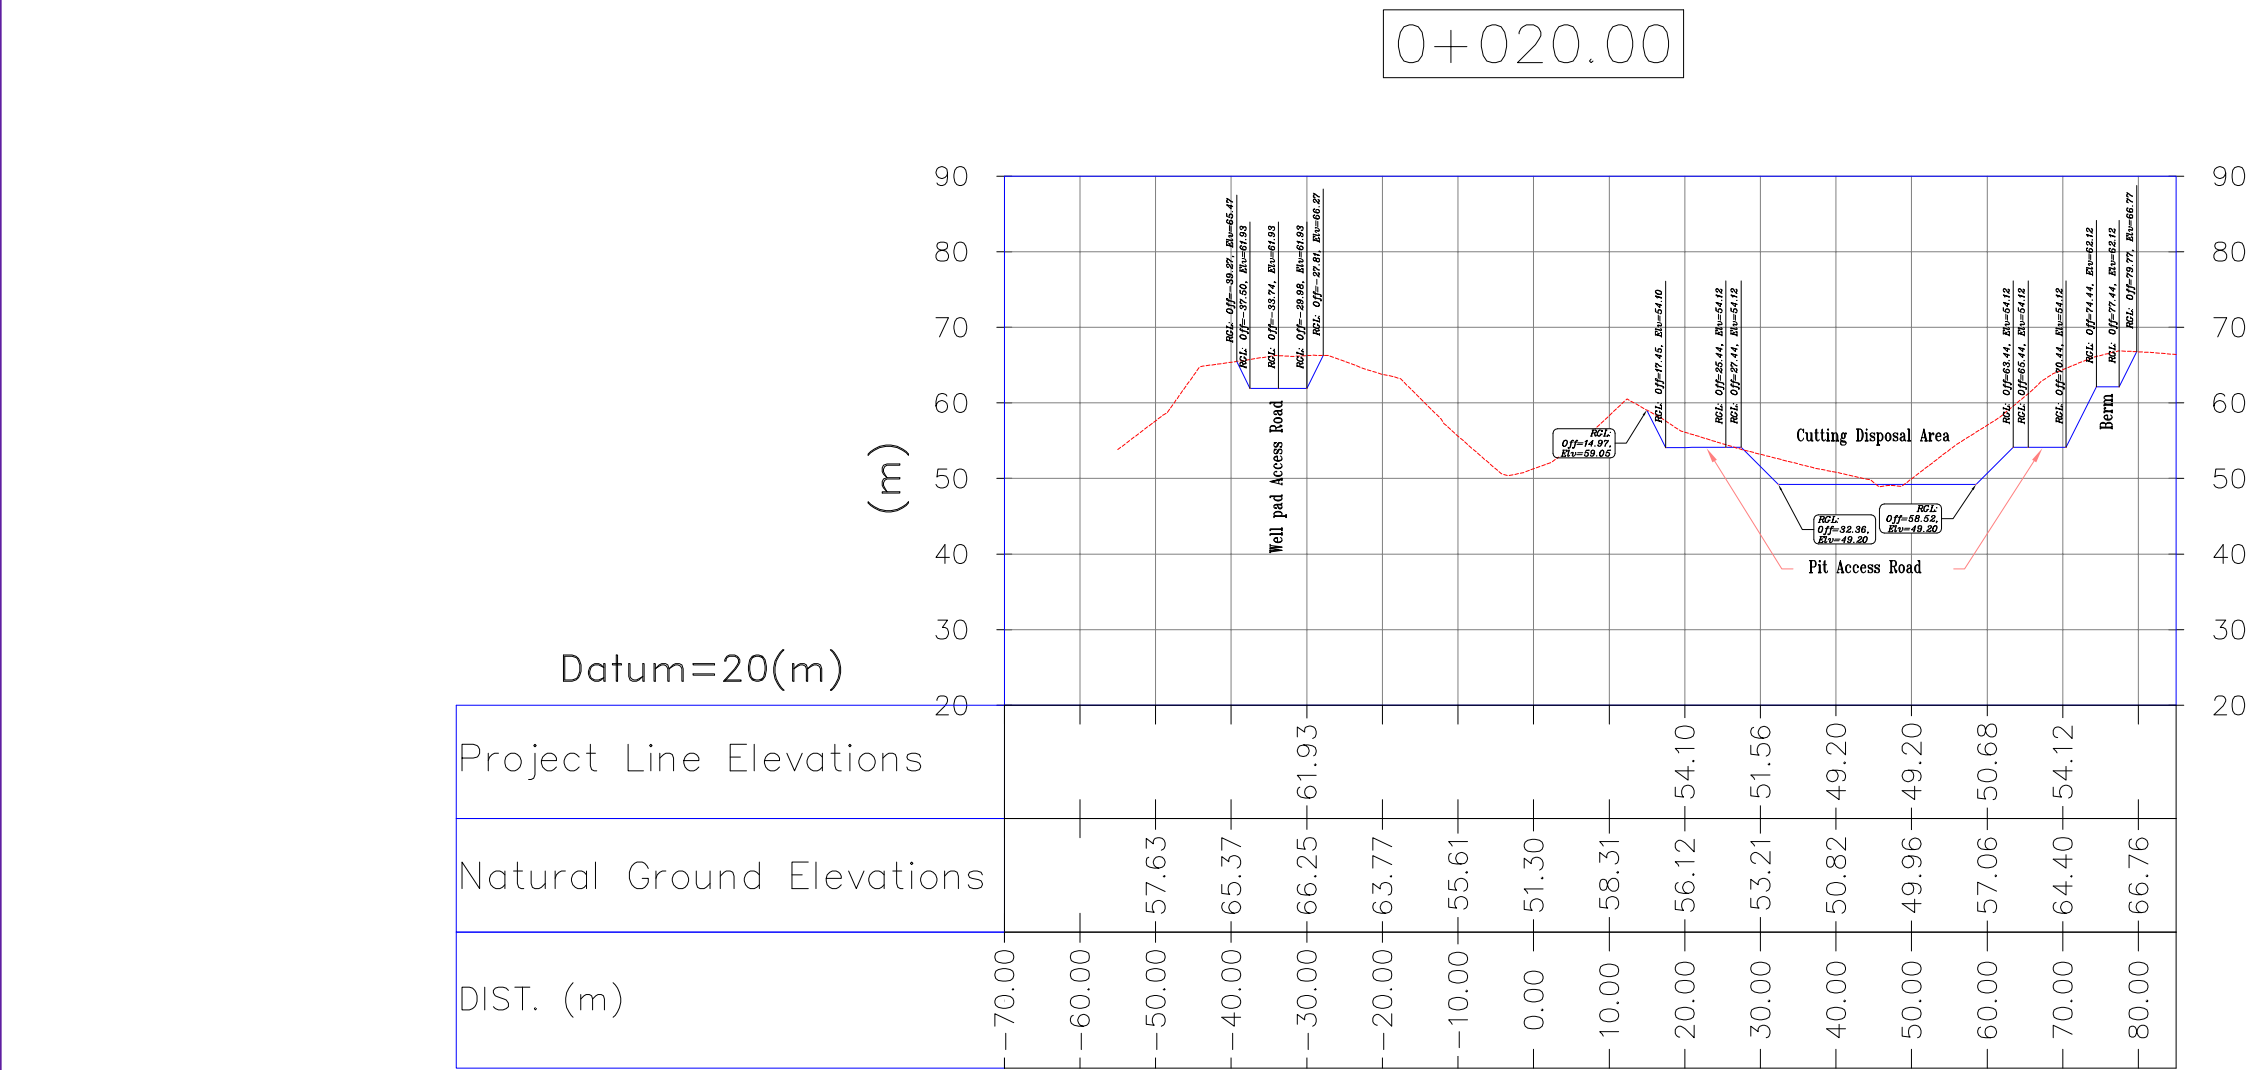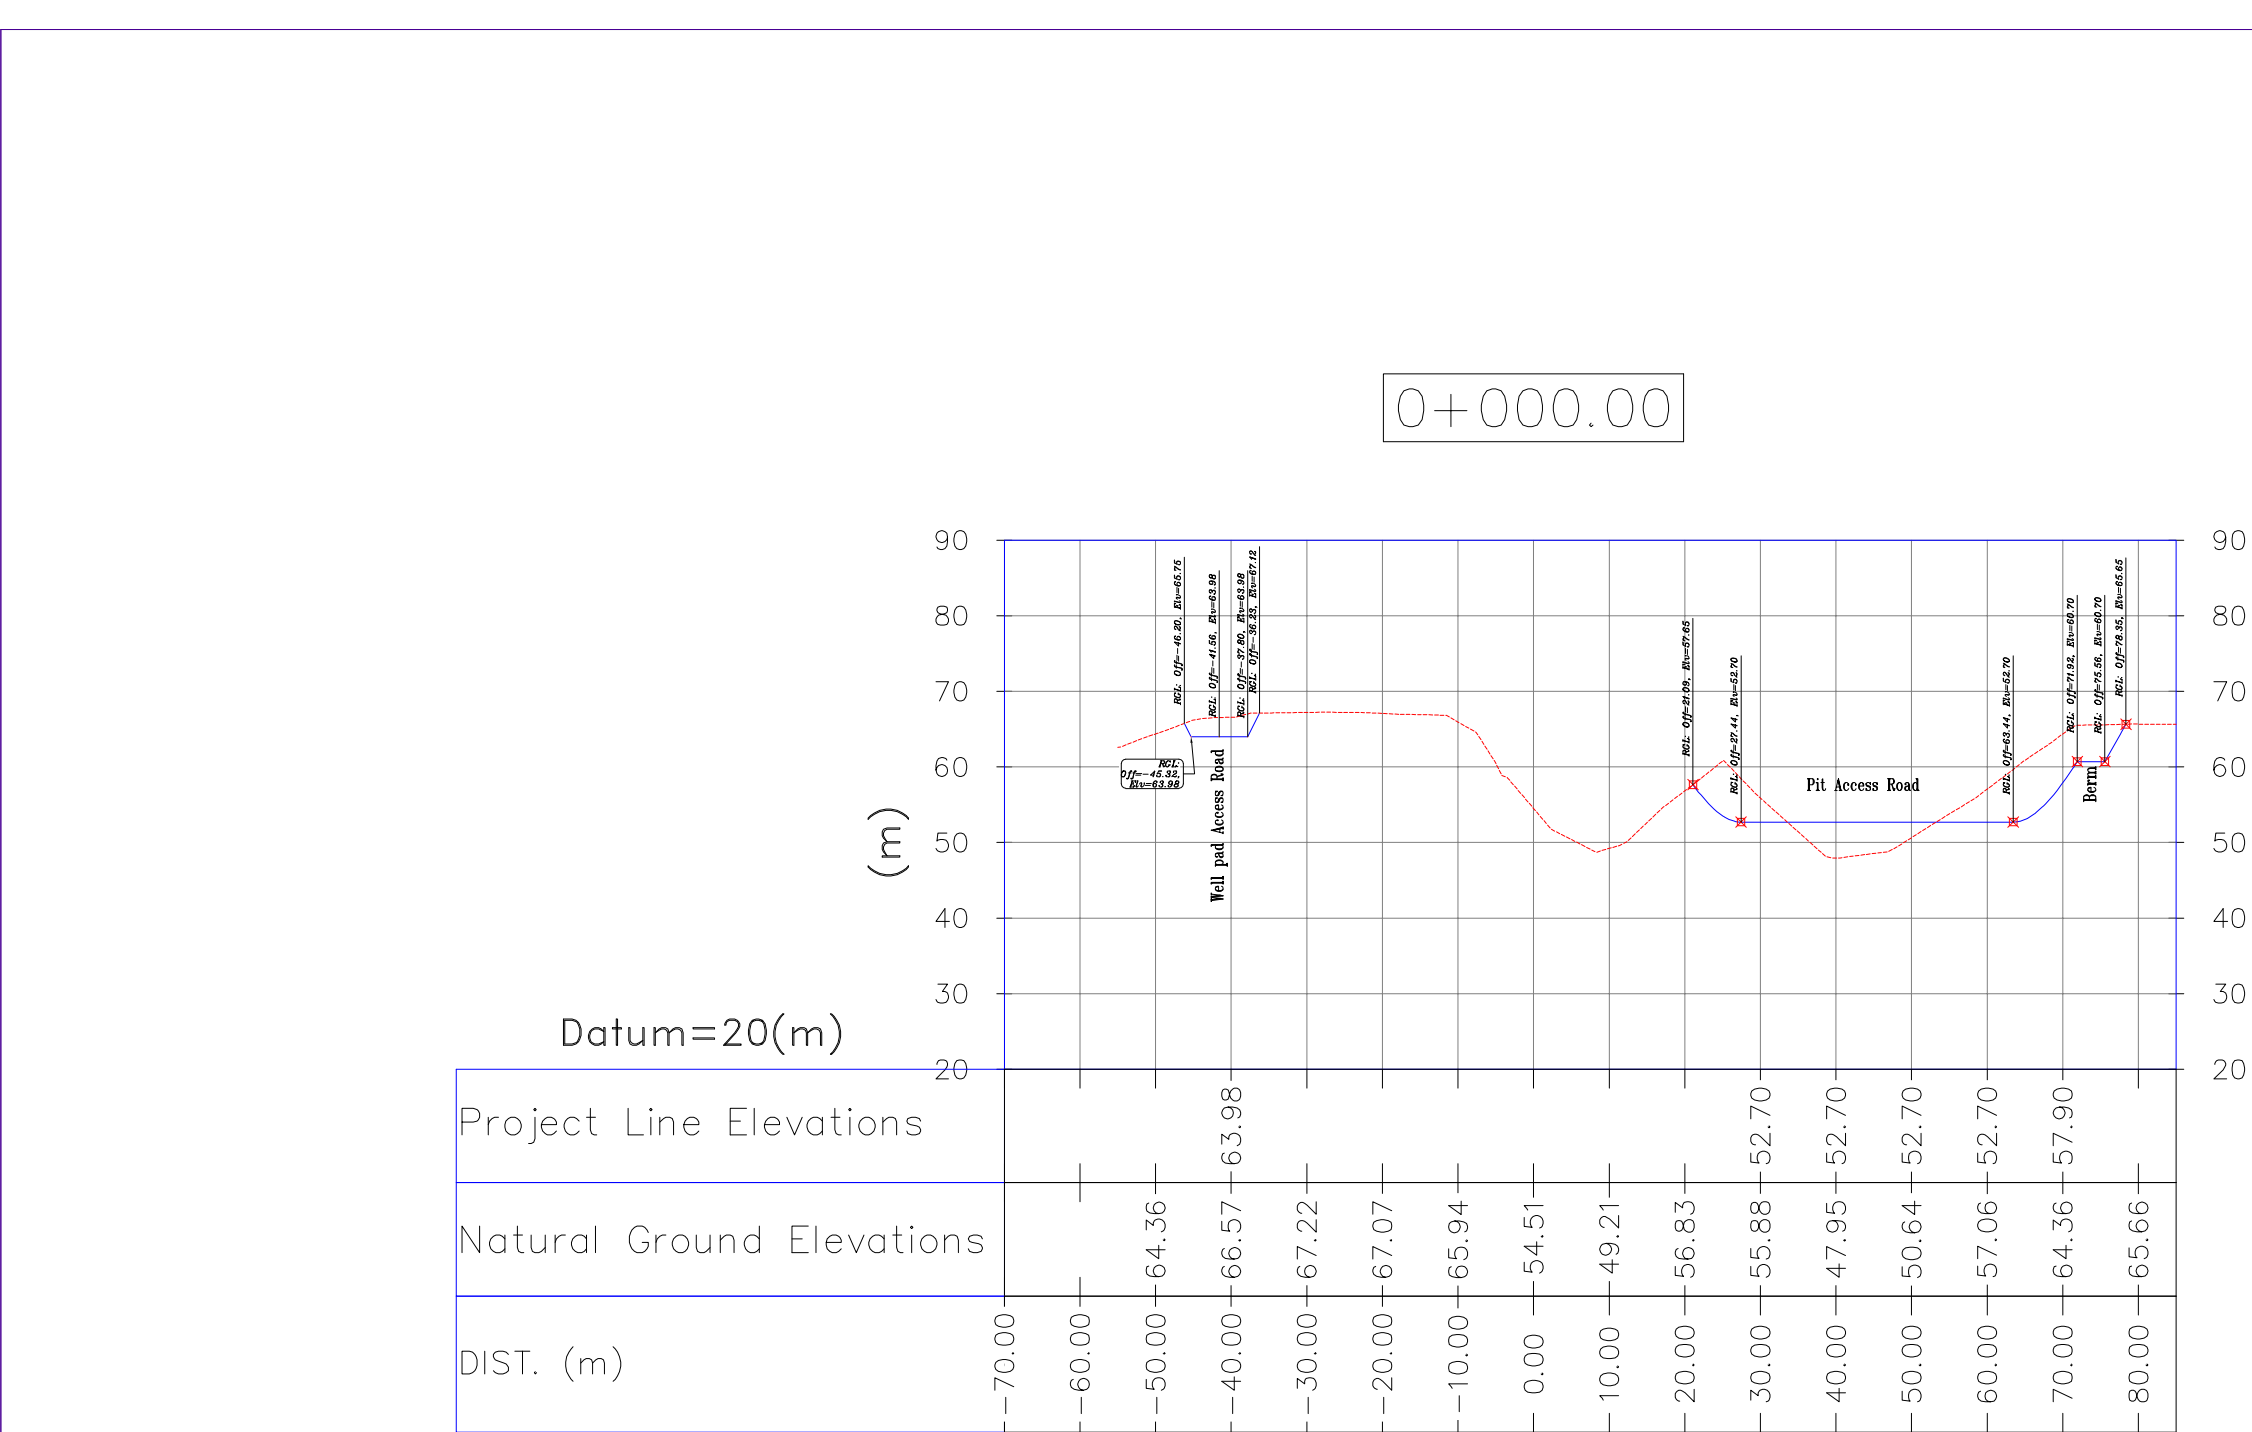

Coordinate of Bench Marks (UTM)			
Points	Northing (m)	Easting (m)	Elevation (m)
BM48	3294748.888	435082.354	41.668
GPS3	3294403.536	435475.560	66.866
GPS1	3294303.397	435686.115	78.025

Cross Section-(From Km.0+000 To Km.0+030) -W046S







TOTALLY REVISED


D05	MAY.2023	AFC	R.BERLOUIE	M.FAKHARIAN	A.M.MOHSSENI	***	SCALE: 1/20000															
D04	NOV.2022	IFA	R.BERLOUIE	M.FAKHARIAN	M.MEHRSHAD	**																
D03	JUL.2022	IFA	R.BERLOUIE	M.FAKHARIAN	M.MEHRSHAD	**																
D02	MAY.2022	IFA	R.BERLOUIE	M.FAKHARIAN	M.MEHRSHAD	**	***	*****	***	****	***											
D01	JAN.2022	IFA	R.BERLOUIE	M.FAKHARIAN	M.MEHRSHAD	**	REV.	DESCRIPTION	BY	DATE	BY	DATE										
D00	DEC.2021	IFC	R.BERLOUIE	M.FAKHARIAN	M.MEHRSHAD	**			CHECKED				REV. APPR.									
REV.	DATE	P.O.I.S	PREP.	CHK.	APP.	AUT.																
PROJECT NAME:							BINAK OILFIELD DEVELOPMENT/SUB-SURFACE WORK PACKAGES W046S WELLHEAD FACILITIES															
PROJECT NO.:							971020															
EPC CONTRACTOR:							EPD/EPC CONTRACTOR (GC):															
 HIRGAN ENERGY - DESIGN & INSPECTION COMPANIES							 PETROIRAN DEVELOPMENT COMPANY															
DRAWING TITLE:							BINAK OILFIELD DEVELOPMENT SUB-SURFACE WORK PACKAGES W046S WELLHEAD FACILITIES															
							DATE					SCALE	DRAWING BY	CHECKED BY	PROJECT ENG.							
DRAWING TITLE:							ROUGH GRADING PLANS -W046S (CROSS SECTIONS)					NO CONSTRUCTION PERMITTED UNLESS DRAWING APPROVED										
							APPROVED FOR CONSTRUCTION					BY:		DATE:								
							BUDGET REF.					LOCATION	SIZE	CLASS	SERIAL NO.	SHEET	REVISION					
							1:1000					A1	BK-W046S-PEDCO-110-CV-DW-0001	3 OF 9	D05	053-073-9184	F	4	S	707655	3	D05

- NOTES
- 1- ALL COORDINATES AND ELEVATIONS ARE IN METER.
 - 2- ALL DRAWINGS SHALL BE CHECKED BY CONTRACTOR WITH RELATIVE DRAWINGS BEFORE CONSTRUCTION.
 - 3-GEODETC PARAMETERS FOR COORDINATES ARE AS BELOW:
HORIZONTAL COORDINATE SYSTEM: WGS84/UTM ZONE 39
ELLIPSOID : WORLD GEODETC SYSTEM 1984 (WGS84)
MAP PROJECTION: UNIVERSAL TRANSVERSE MERCATOR (UTM)
VERTICAL DATUM: MEAN SEA LEVEL
 - 4-THE SUITABLE MATERIAL FOR FILLING SHALL BE COLLECTED BASED ON TO THE BELOW RULES:
 - PROJECT GEOTECHNICAL INVESTIGATION REPORT, BORROW MATERIALS AND SPECIFICATION STUDY PART.
 - "GENERAL SPECIFICATION FOR ROAD" NO. 101, SECTION 207, IRAN PLANNING AND BUDGET ORGANIZATION.
 - PROJECT GENERAL SPECIFICATION "SPECIFICATION FOR EARTH WORK" DOCUMENT NUMBER "BK-GNRAL-PEDCO-000-CV-SP-0004".
 - GEOTECHNICAL REPORTS AND CLIENT'S SITE SUPERVISORY BODY RECOMMENDATIONS AND APPROVALS.
 - 5-BEFORE ANY EARTH WORK ACTIVITIES (CUT OR FILL), TOP AND UNSUITABLE SOIL (MARN,...) SHALL BE REMOVED AS GEOTECHNICAL RECOMMENDATION AND SUPERVISOR'S REQUIREMENTS.
 - 6- PROJECT LINE ELEVATION = ROUGH GRADING LEVEL
 - 7-THE WASTE PIT SHALL BE COVERED WITH A LAYER OF GEOTEXTILE(ONE LAYER, MIN 600 KG/M2/) AND GEOMEMBRANE (MIN 1.5 MM THICKNESS, 7 M WIDTH) BASED ON CIVIL DESIGN SPECIFICATION DOCUMENTS AND GRI-GM13. THE COVER SHALL EXTEND BEYOND THE OUTER EDGES OF THE PIT TO COVER AND ENTIRELY ENCAPSULATE THE PIT AND SHALL BE SLOPED TO PROVIDE SURFACE DRAINAGE AWAY FROM THE PIT.
 - 8-CULVERT AND RETAINING WALL SHALL BE BASED ON THE CODE NO.292 AND PROJECT REFERENCES
 - 9-PIPE SUPPORT NUMBERS AND SPACING SHALL BE BASED ON:
BK-SSGRL-PEDCO-110-PI-DW-0001
 - 10-THE FENCE AROUND THE LOCATION SHALL BE BASED ON:
BK-GNRAL-PEDCO-000-CV-DW-0009





ABBREVIATIONS			
R.G.L.=ROUGH GRADING LEVEL	D.G	DIESEL GENERATOR SHELTER	
N.G.L.=NATURAL GROUND LEVEL	F.F	FIRE FIGHTING SHELTER	
F.G.L.= FINISH GRADING LEVEL	W.T.	WATER TANK	
F.T.	FUEL TANK		
S.R.	SECURITY ROOM		
S.G.	SWITCH GEAR		

    LEGEND			
	Existing GRAVEL ROAD		CHANNEL
	New GRAVEL ROAD		RIVER
	ASPHALT ROAD		WATER COURSE
	STAIR		CONTOURS
	TRENCH		SPOT HEIGHT
	FENCE		BENCH MARK
	BURNING PIT LINE		CULVERT
	WATER LINE		WELL LOCATION
	BUILDING		WELL
	CONCRETE AREA		BURNPIT
	SEPTIC		SITE (LOCATION)
	MANHOLE		DRILLING CONEX AREA
	POLE		RETAINING WALL
	HELIPAD		
	GEOMEMBRANE AREA		
	GRADING		

REFERENCE DRAWING	DRG. No.
GENERAL CIVIL LAYOUT -W046S	BK-W046S-PEDCO-110-CV-PY-0001
CIVIL AND STRUCTURAL DRAWINGS -W046S	BK-W046S-PEDCO-110-CV-PY-0002
PLOT PLAN DRAWING - W046S	BK-W046S-PEDCO-110-PI-DW-0001
Specification For Earth Work	BK-GNRAL-PEDCO-000-CV-SP-0004
Standord Drawing For Slope Protection Details	BK-GNRAL-PEDCO-000-CV-DW-0002
SOURCE TOPO. (W046S-LOCATION)	75263-AT
DESIGNING PLAN OF SITE AND ROAD OF W046 SB	75379-A-ADS
Flow Line Plan & Profile Drawings - W046S	BK-W046S-PEDCO-110-SU-DW-0001
Over Head Line Plan and Profile - W046S	BK-W046S-PEDCO-110-SU-DW-0002

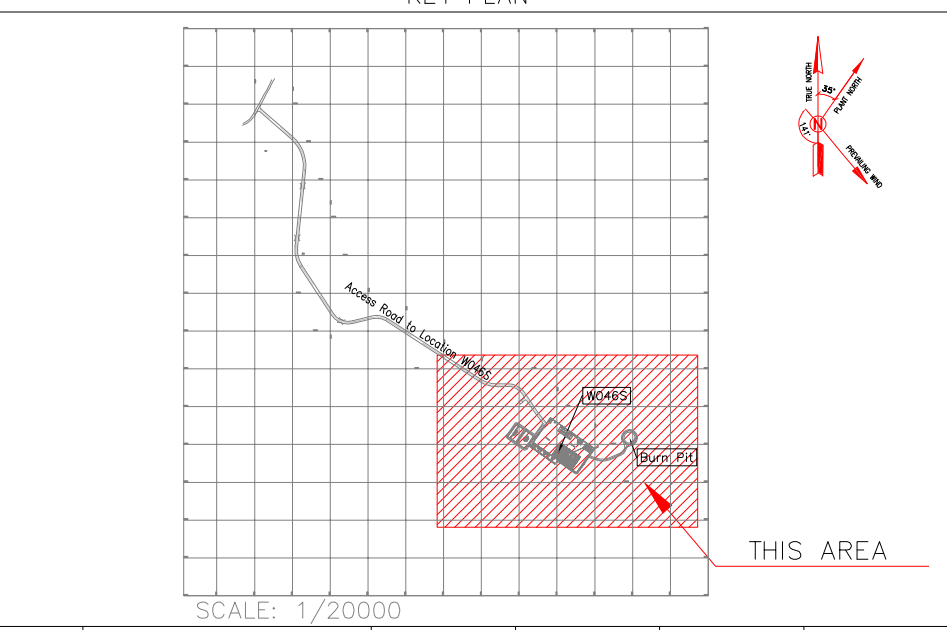

Coordinate of Bench Marks (UTM)			
Points	Northing (m)	Easting (m)	Elevation (m)
BM48	3294748.888	435082.354	41.668
GPS3	3294403.536	435475.560	66.866
GPS1	3294303.397	435686.115	78.025

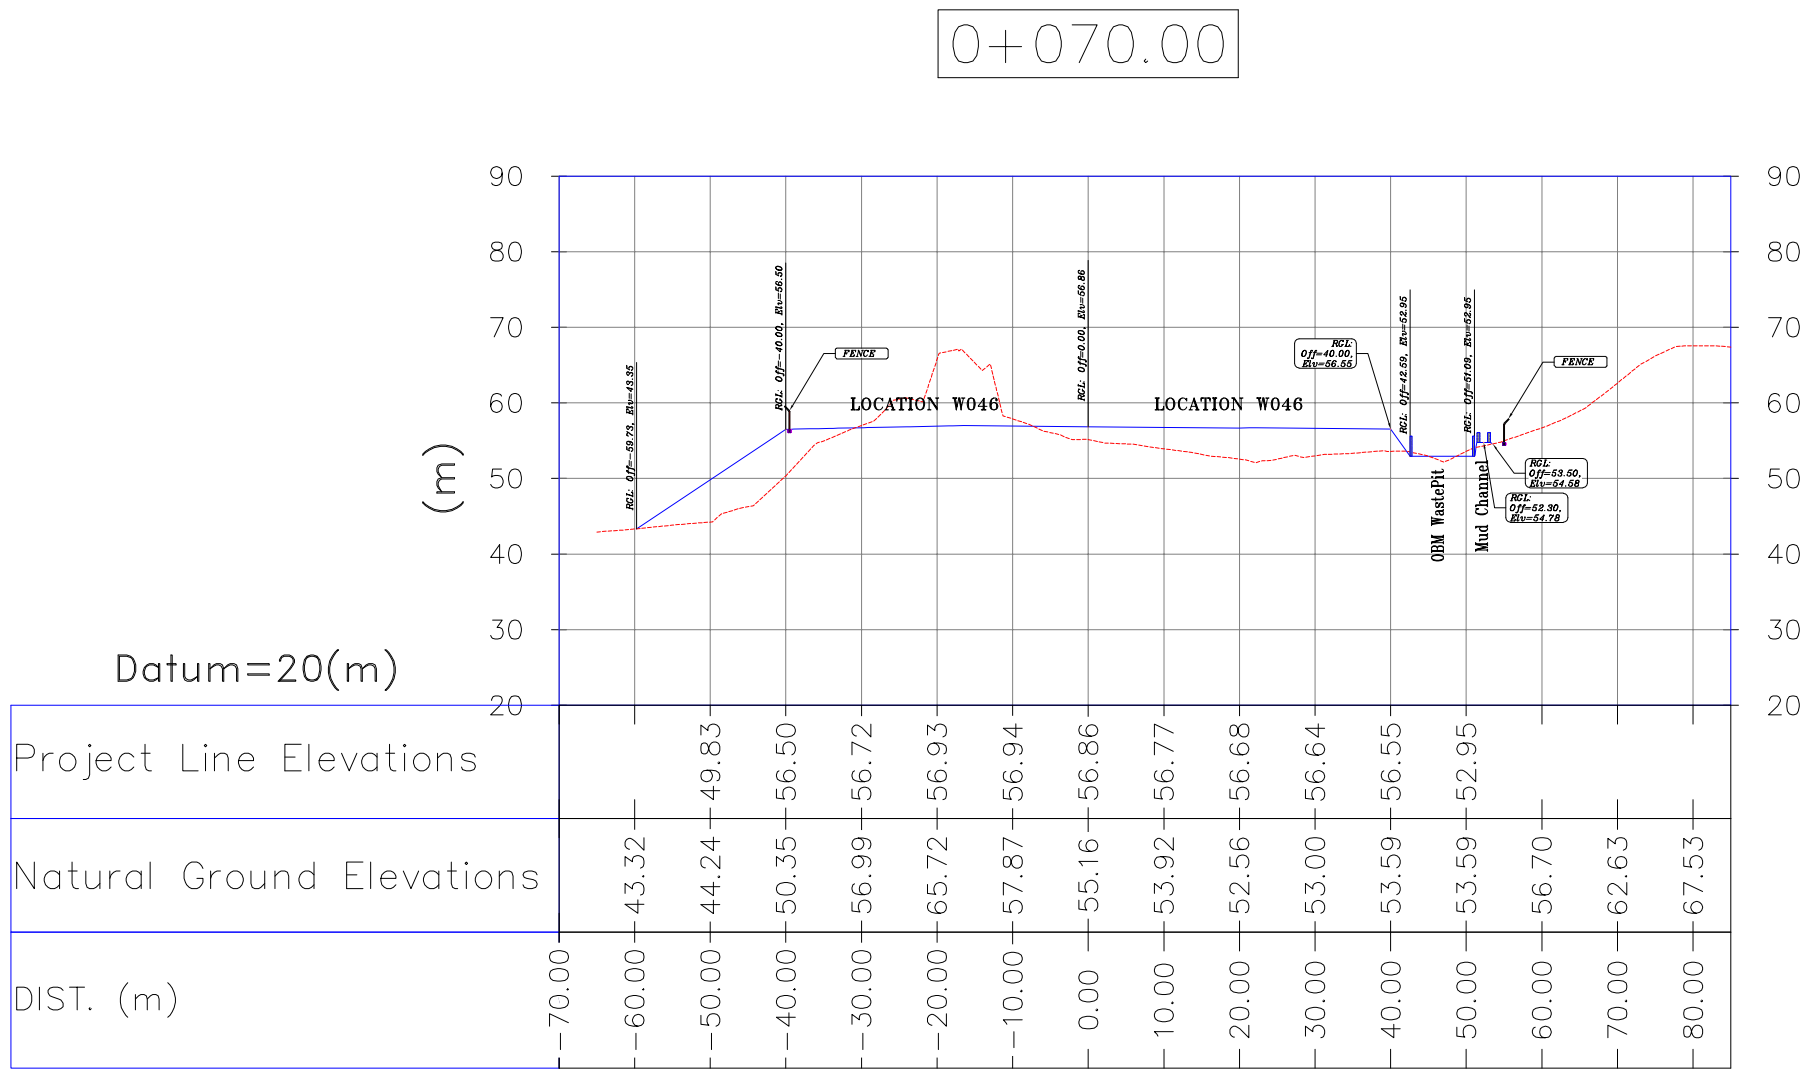
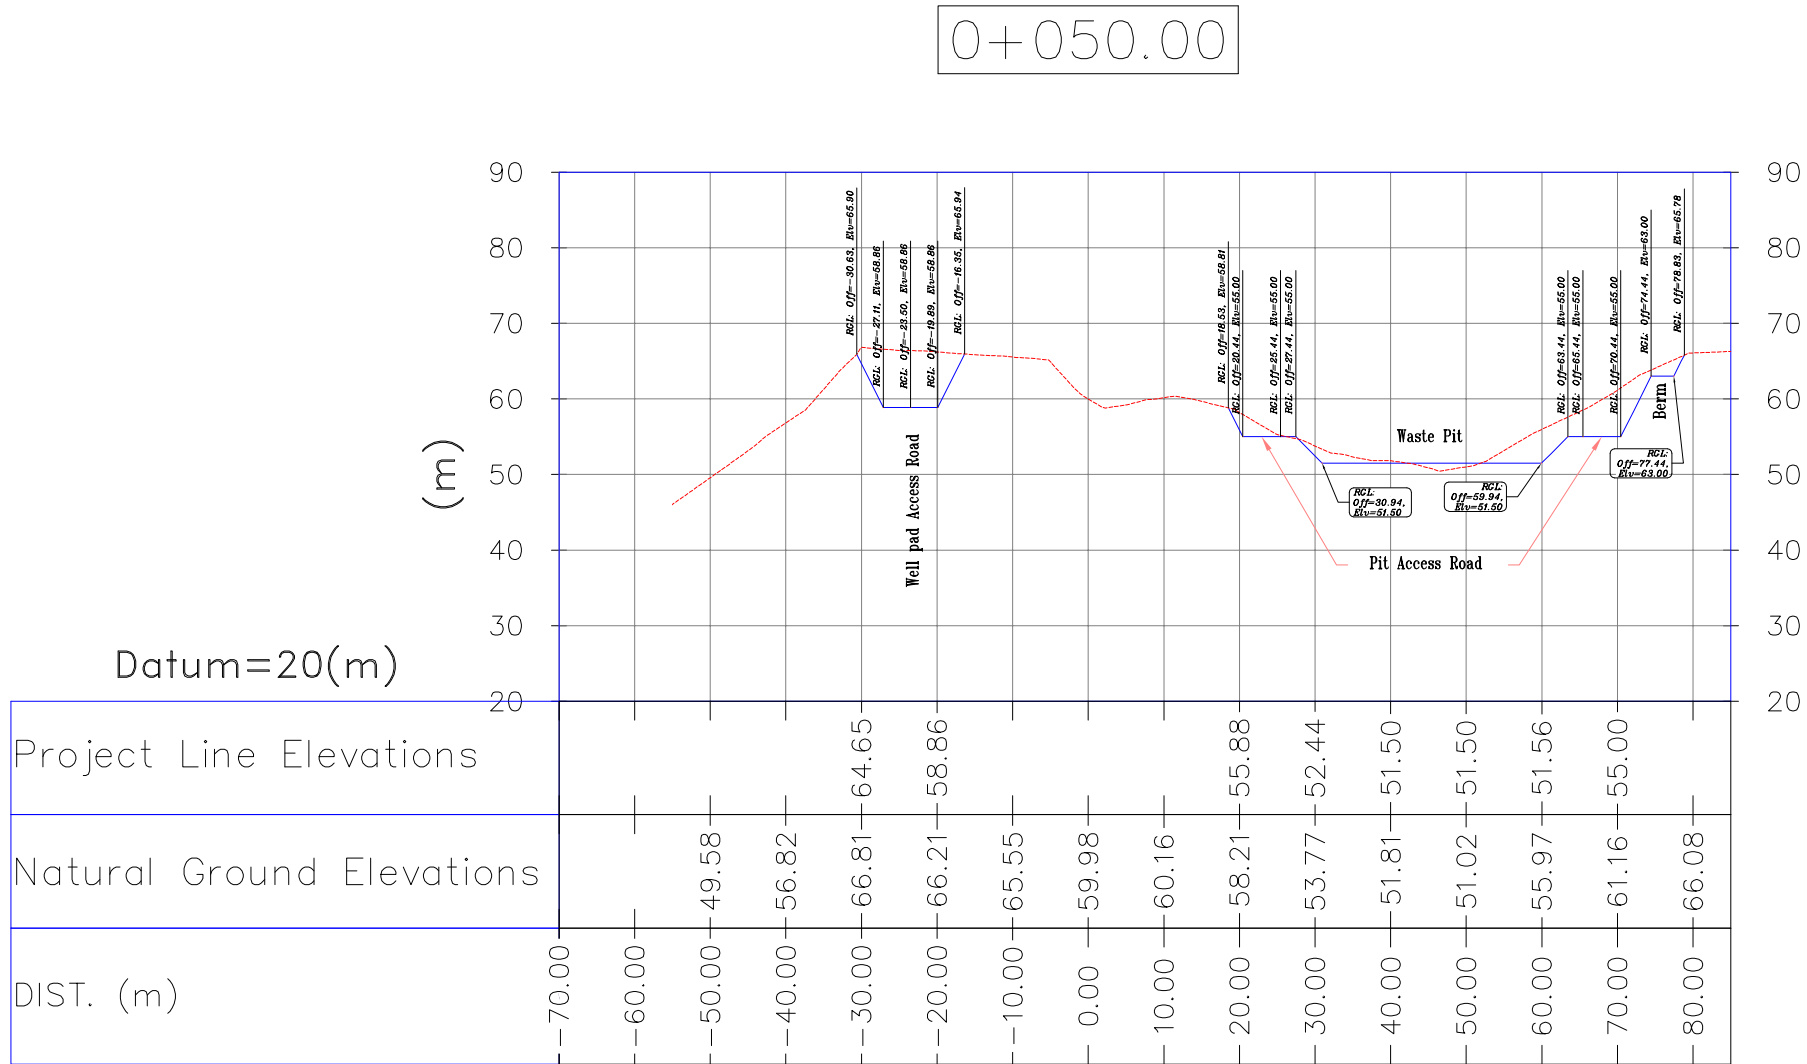
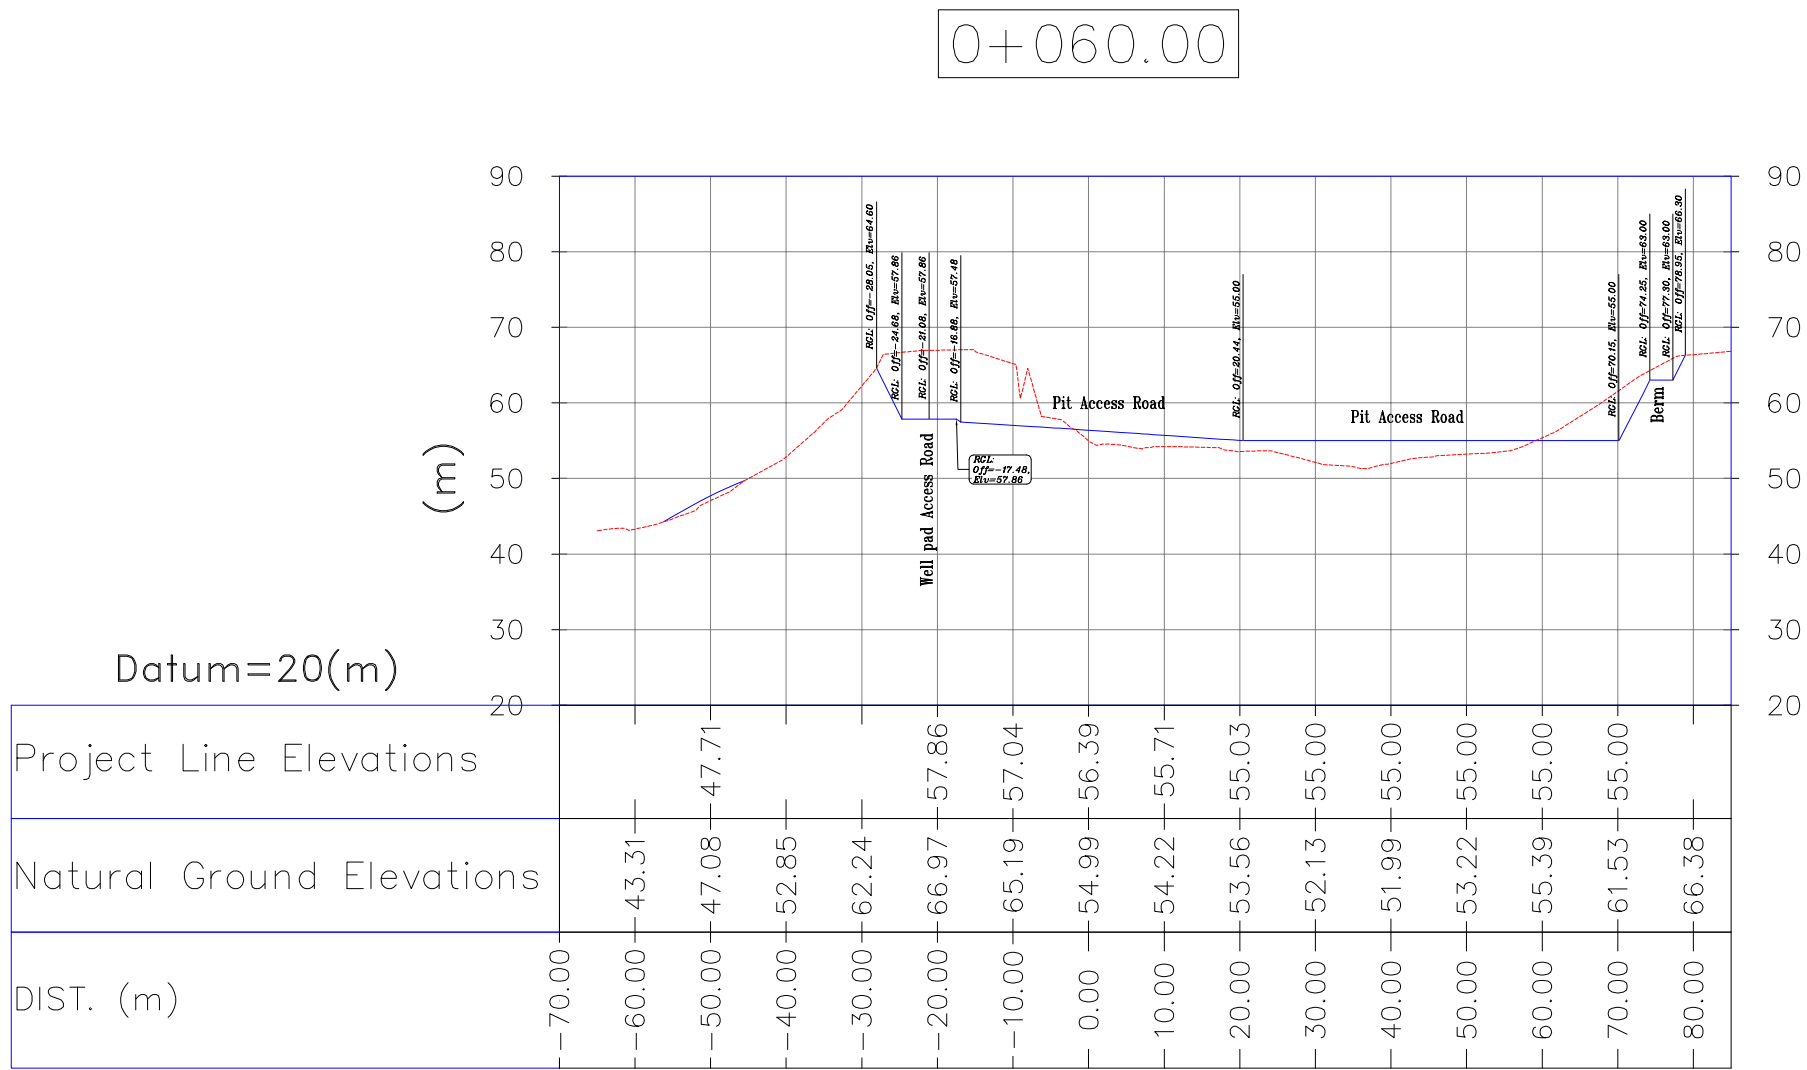
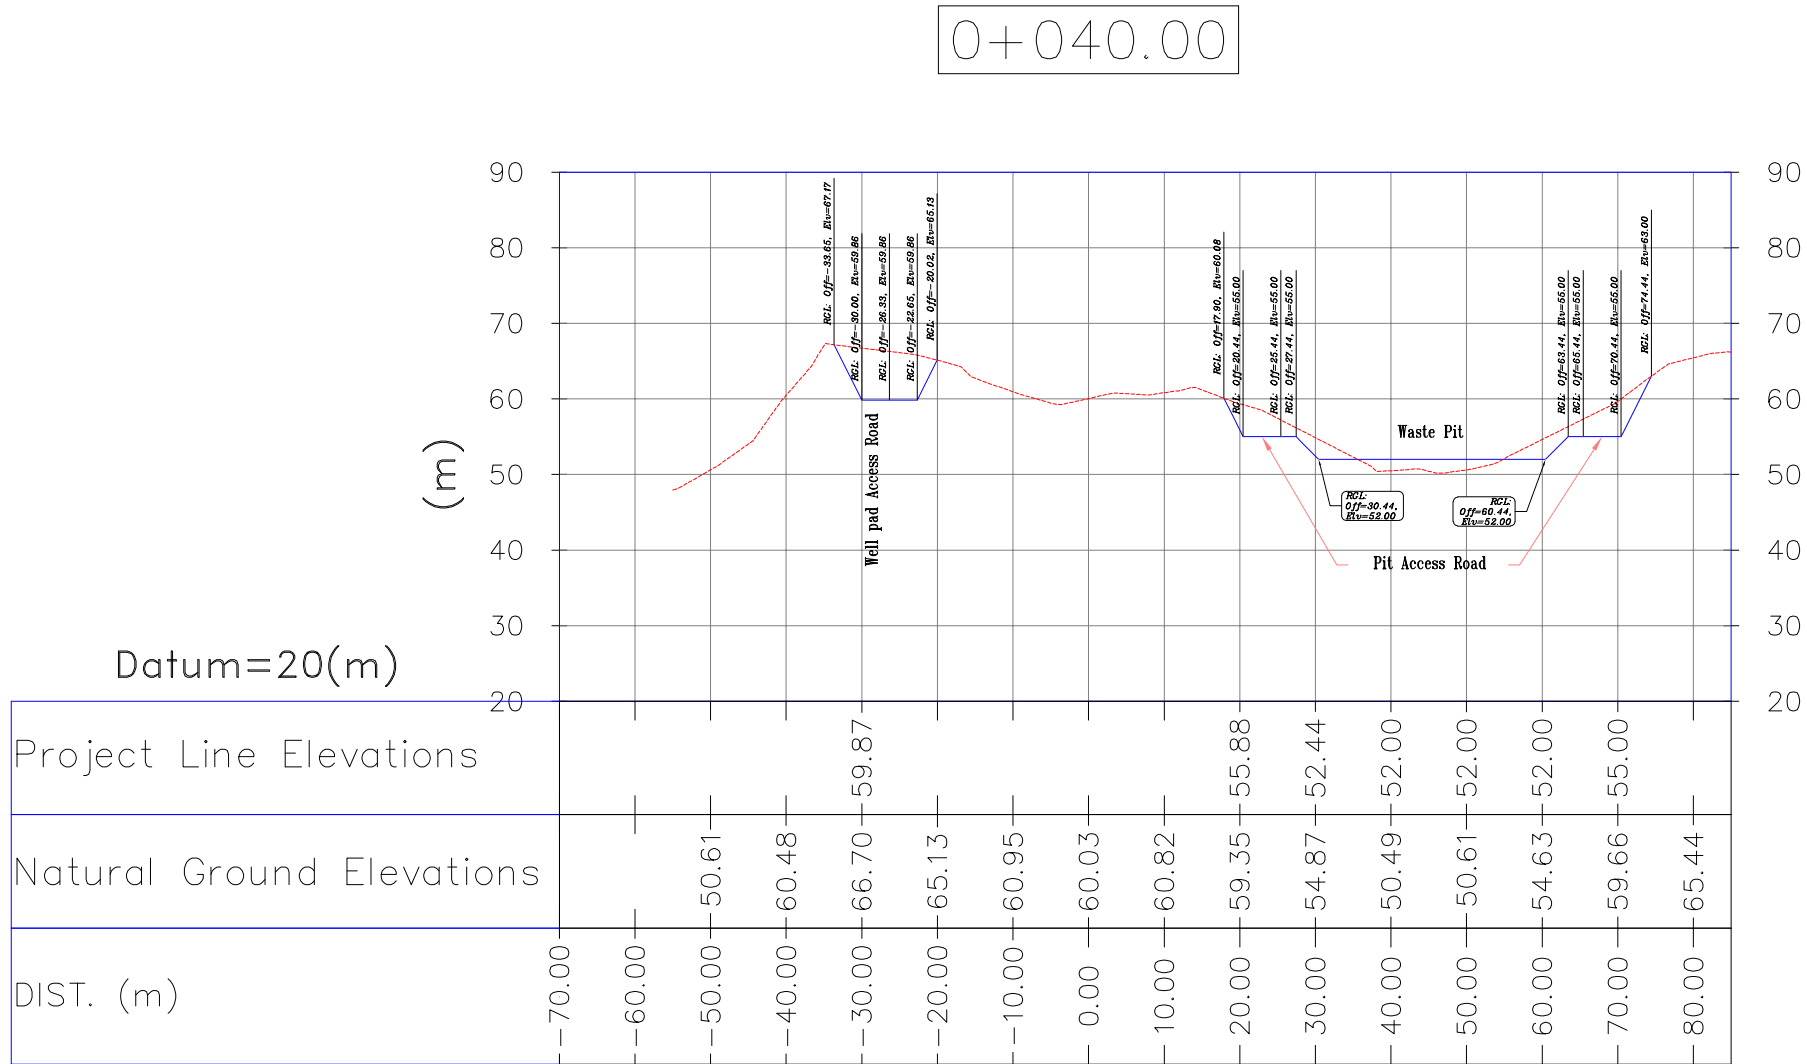


Cross Section-(From Km.0+040 To Km.0+070) -W046S

D05	MAY.2023	AFC	R.BERLOUIE	M.FAKHARIAN	A.M.MOHSENI	***	SCALE: 1/20000							
D04	NOV.2022	IFA	R.BERLOUIE	M.FAKHARIAN	M.MEHRSHAD	**								
D03	JUL.2022	IFA	R.BERLOUIE	M.FAKHARIAN	M.MEHRSHAD	**								
D02	MAY.2022	IFA	R.BERLOUIE	M.FAKHARIAN	M.MEHRSHAD	**	***	*****	***	***				
D01	JAN.2022	IFA	R.BERLOUIE	M.FAKHARIAN	M.MEHRSHAD	**								
D00	DEC.2021	IFC	R.BERLOUIE	M.FAKHARIAN	M.MEHRSHAD	**	REV.	DESCRIPTION	BY	DATE				
REV.	DATE	P.O.I.S	PREP.	CHK.	APP.	AUT.			CHECKED	REV. APPR.				
PROJECT NAME: BINAK OILFIELD DEVELOPMENT/SUB-SURFACE WORK PACKAGES W046S WELLHEAD FACILITIES							اصل و کلیه نسخ این نقشه و حق اقتباس متعلق به شرکت ملی مناطق نفت خیز جنوب میباشد.							
PROJECT NO.: 971020							 THE ORIGINAL AND ALL COPIES OF THIS DRAWING TOGETHER WITH THE COPYRIGHT THEREIN ARE THE SOLE PROPERTY OF N.I.S.O.C./ FIELDS							
EPC CONTRACTOR:			EPD/EPC CONTRACTOR (GC):				BINAK OILFIELD DEVELOPMENT SUB-SURFACE WORK PACKAGES W046S WELLHEAD FACILITIES							
 HIRGAN ENERGY - DESIGN & INSPECTION COMPANIES			 PETROIRAN DEVELOPMENT COMPANY				DATE SCALE DRAWING BY CHECKED BY PROJECT ENG.							
DRAWING TITLE: ROUGH GRADING PLANS -W046S (CROSS SECTIONS)							NO CONSTRUCTION PERMITTED UNLESS DRAWING APPROVED							
SCALE		SIZE	DRAWING NO.		SHEET NO.	REV.	BUDGET REF.		LOCATION	SIZE	CLASS	SERIAL NO.	SHEET	REVISION
1:1000	A1	BK-W046S-PEDCO-110-CV-DW-0001		4	OF	9	D05	053-073-9184	F	4	S	707655	4	D05

Coordinate of Bench Marks (UTM)			
Points	Northing (m)	Easting (m)	Elevation (m)
BM48	3294748.888	435082.354	41.668
GPS3	3294403.536	435475.560	66.866
GPS1	3294303.397	435686.115	78.025

Cross Section-(From Km.0+080 To Km.0+110) -W046S

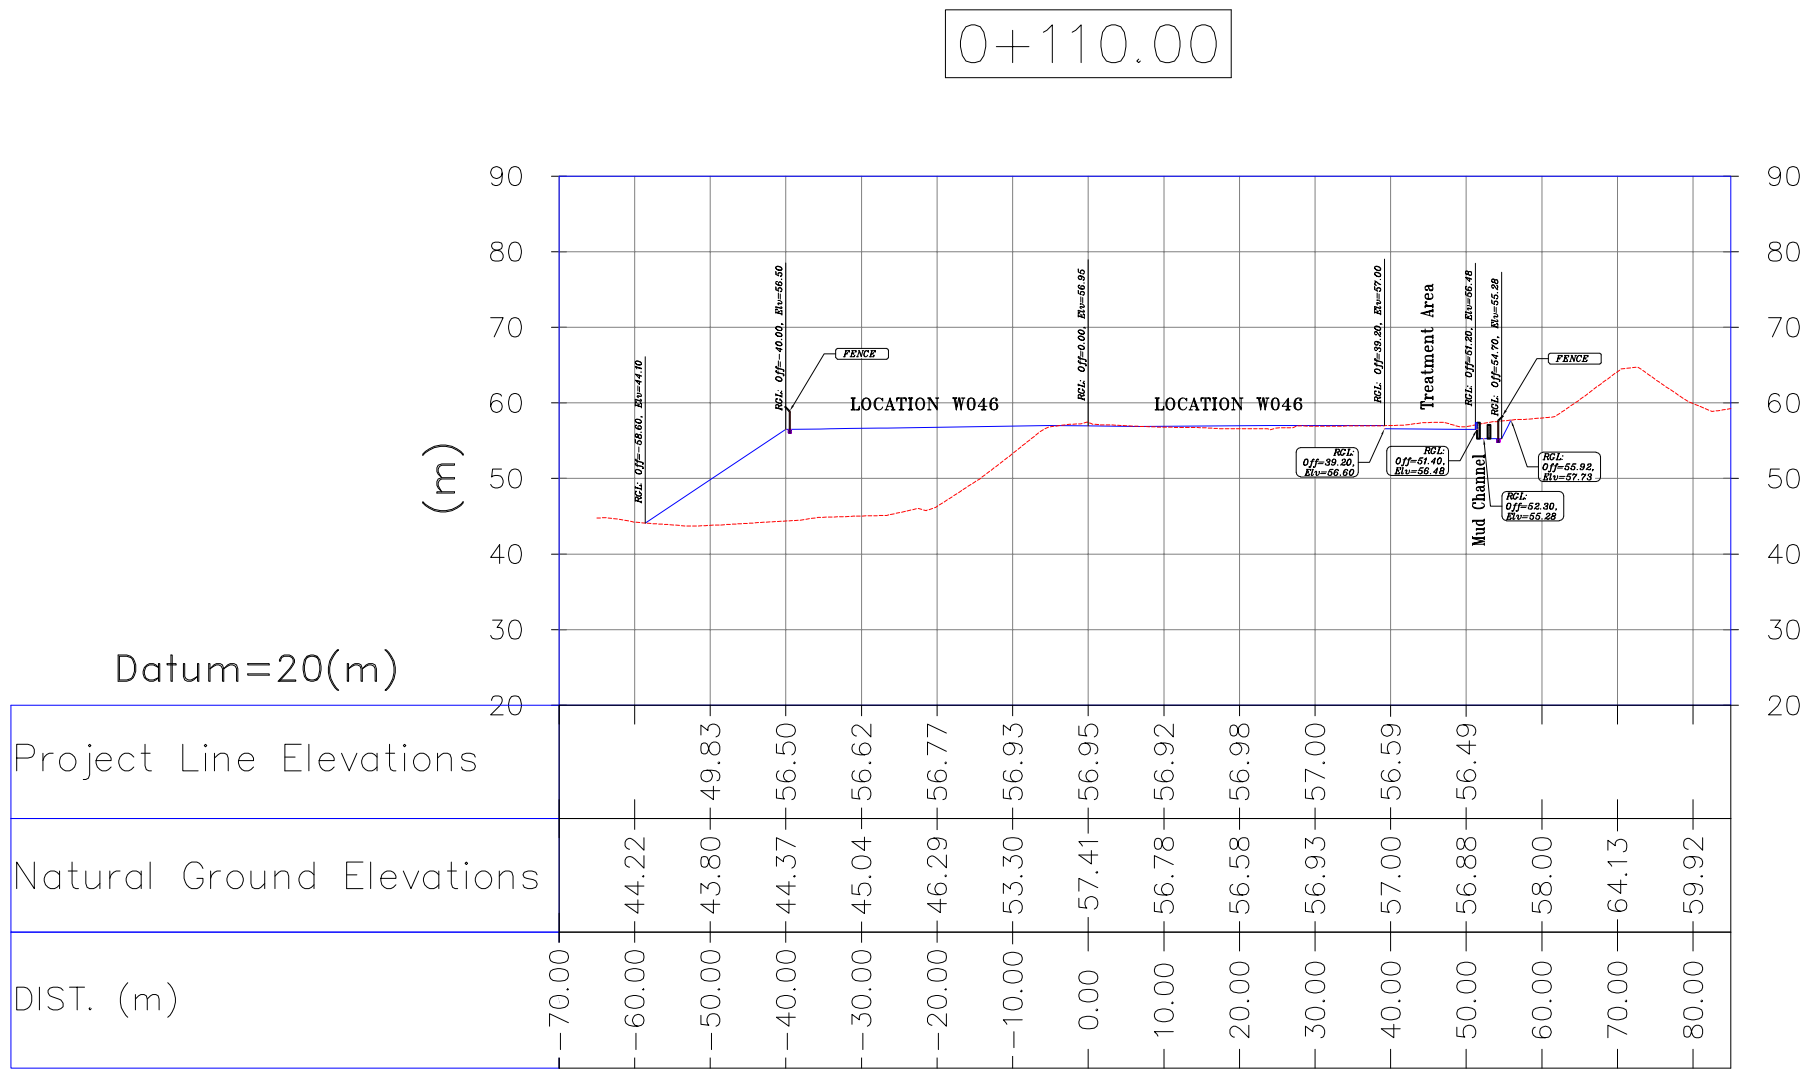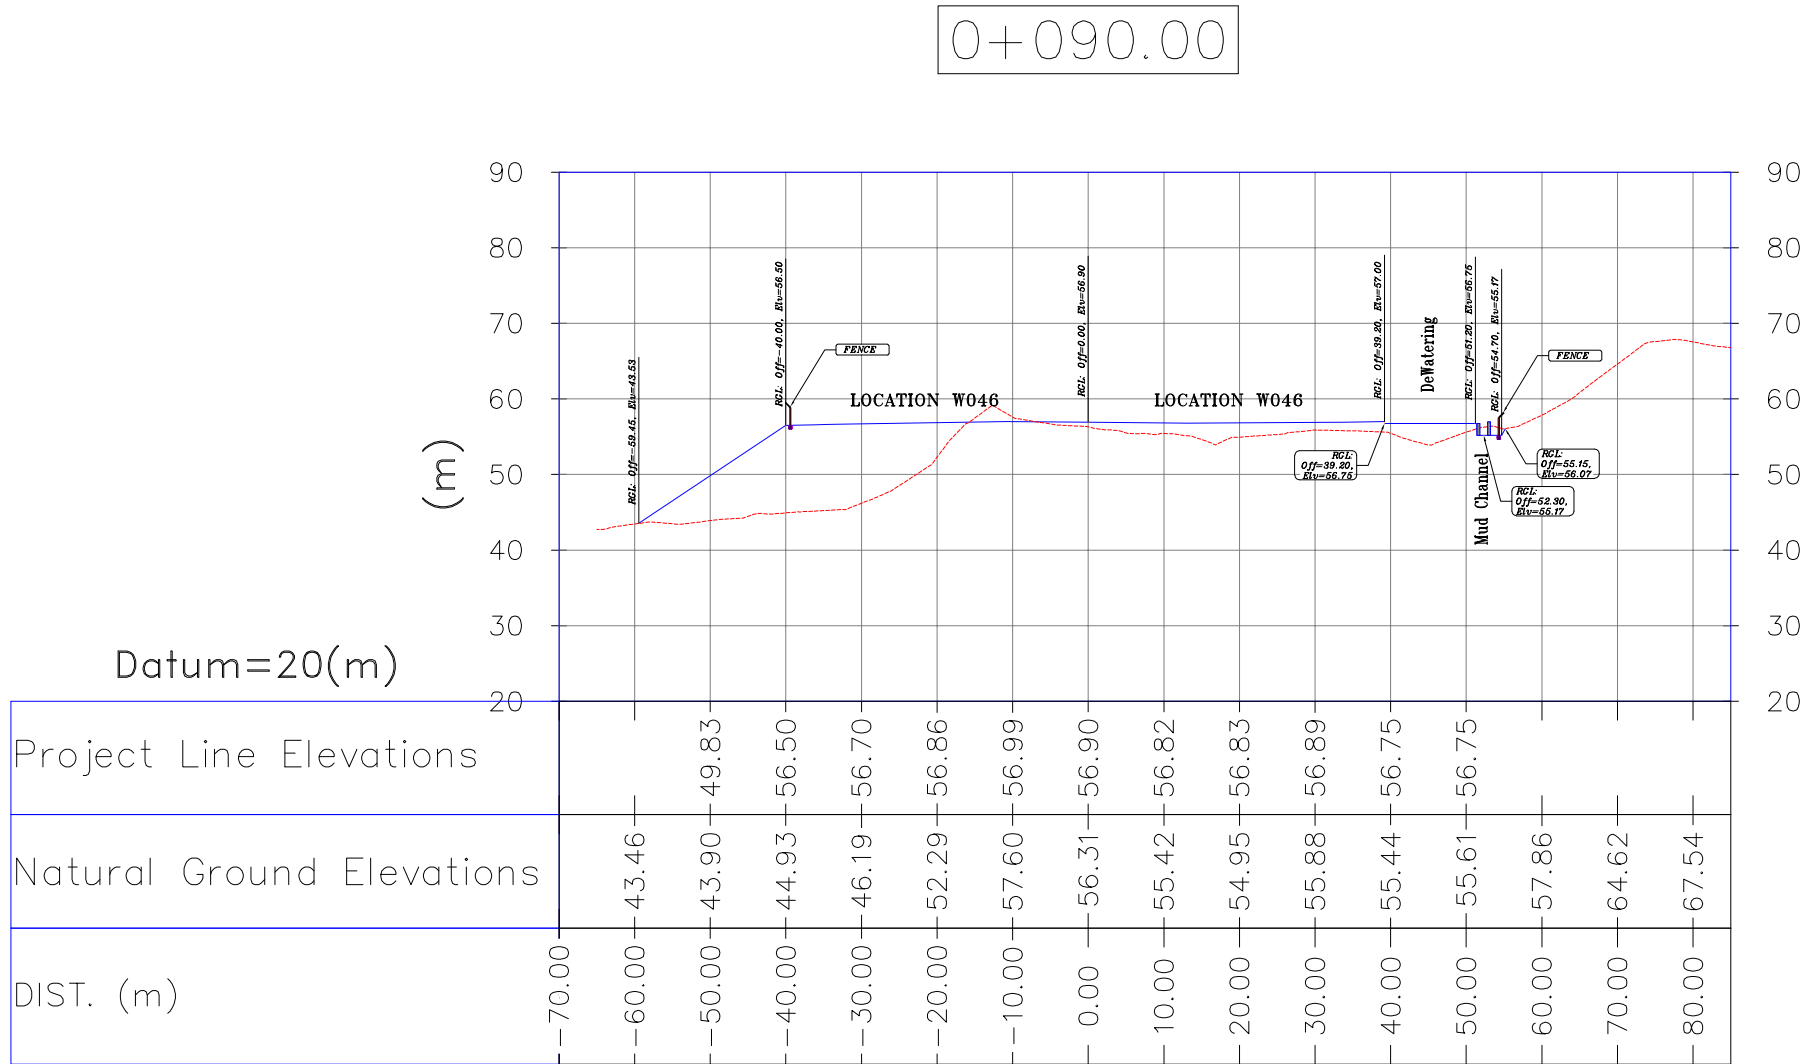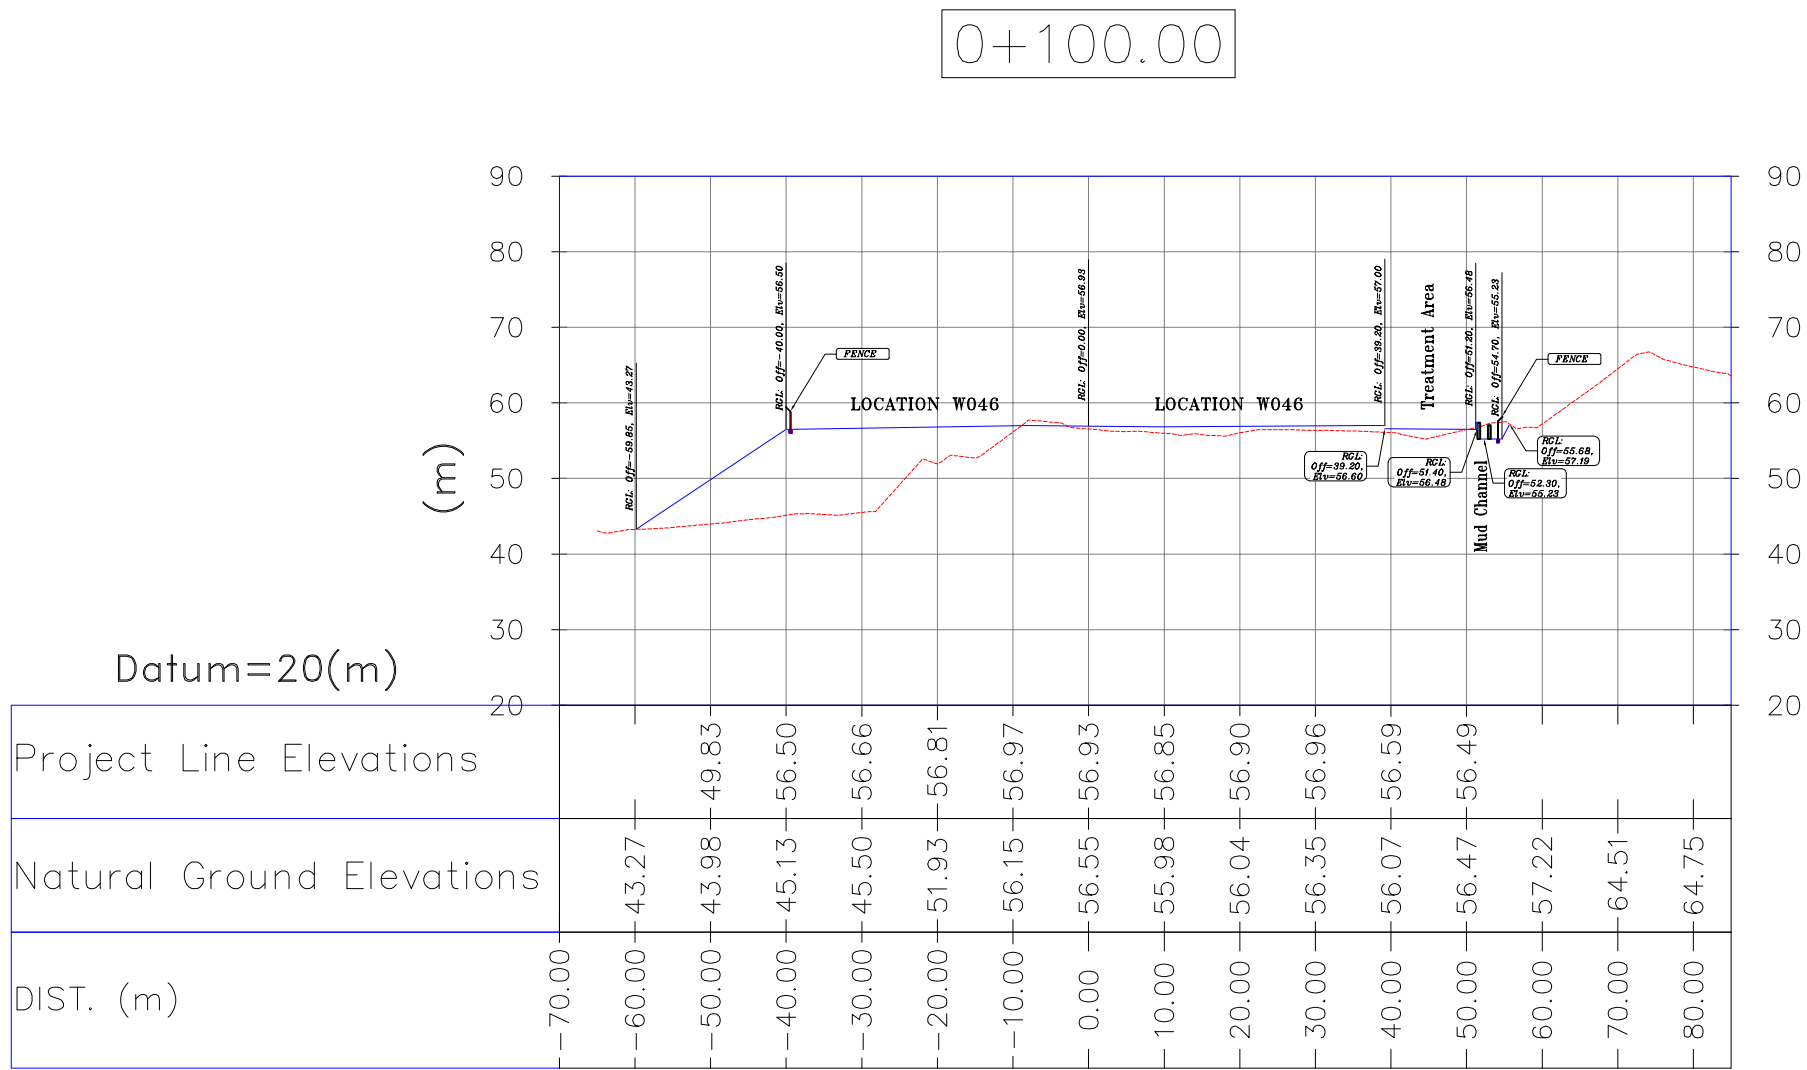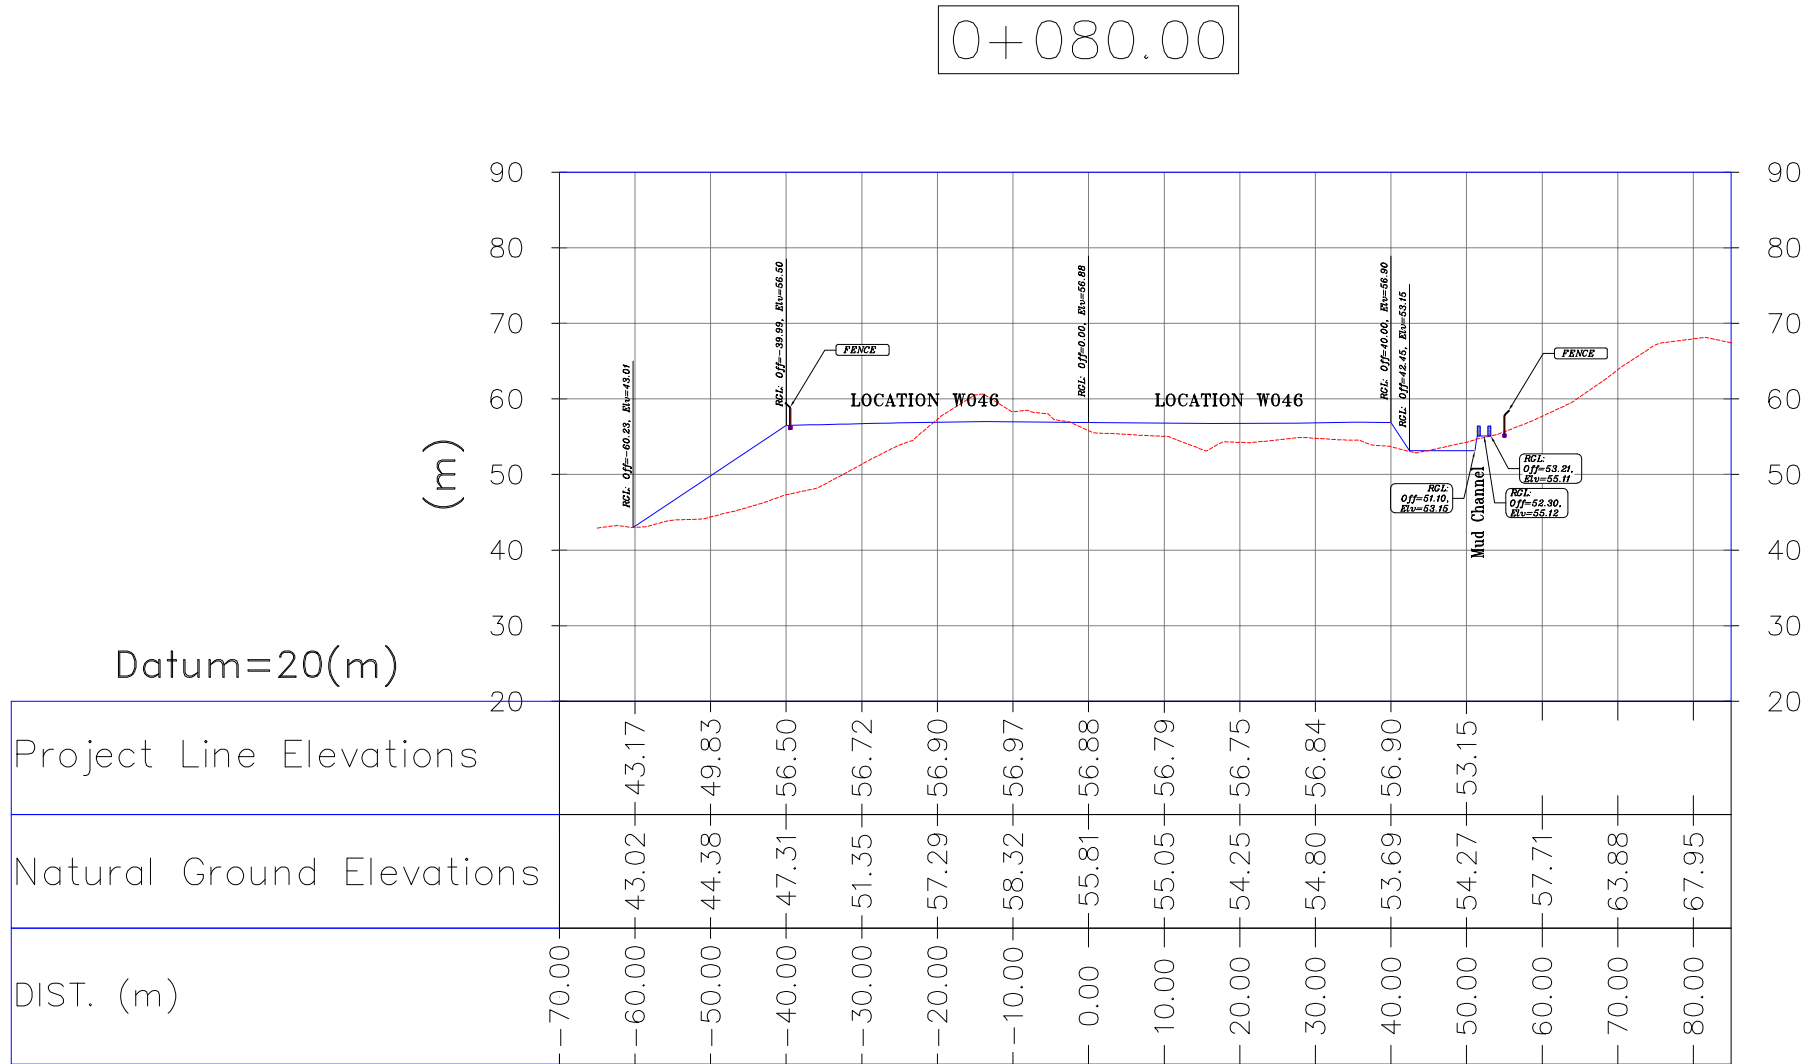


- NOTES
- 1- ALL COORDINATES AND ELEVATIONS ARE IN METER.
 - 2- ALL DRAWINGS SHALL BE CHECKED BY CONTRACTOR WITH RELATIVE DRAWINGS BEFORE CONSTRUCTION.
 - 3-GEOEDTIC PARAMETERS FOR COORDINATES ARE AS BELOW:
HORIZONTAL COORDINATE SYSTEM: WGS84/UTM ZONE 39
ELLIPSOID : WORLD GEOEDTIC SYSTEM 1984 (WGS84)
MAP PROJECTION: UNIVERSAL TRANSVERSE MERCATOR (UTM)
VERTICAL DATUM: MEAN SEA LEVEL
 - 4-THE SUITABLE MATERIAL FOR FILLING SHALL BE COLLECTED BASED ON TO THE BELOW RULES:
 - PROJECT GEOTECHNICAL INVESTIGATION REPORT, BORROW MATERIALS AND SPECIFICATION STUDY PART.
 - "GENERAL SPECIFICATION FOR ROAD" NO. 101, SECTION 207, IRAN PLANNING AND BUDGET ORGANIZATION.
 - PROJECT GENERAL SPECIFICATION "SPECIFICATION FOR EARTH WORK" DOCUMENT NUMBER "BK-GNRAL-PEDCO-000-CV-SP-0004".
 - GEOTECHNICAL REPORTS AND CLIENT'S SITE SUPERVISORY BODY RECOMMENDATIONS AND APPROVALS.
 - 5-BEFORE ANY EARTH WORK ACTIVITIES (CUT OR FILL), TOP AND UNSUITABLE SOIL (WARN...) SHALL BE REMOVED AS GEOTECHNICAL RECOMMENDATION AND SUPERVISOR'S REQUIREMENTS.
 - 6- PROJECT LINE ELEVATION = ROUGH GRADING LEVEL
 - 7-THE WASTE PIT SHALL BE COVERED WITH A LAYER OF GEOTEXTILE(ONE LAYER, MIN 600 KG/M2/) AND GEOMEMBRANE (MIN 1.5 MM THICKNESS, 7 M WIDTH) BASED ON CIVIL DESIGN SPECIFICATION DOCUMENTS AND GRI-GM13. THE COVER SHALL EXTEND BEYOND THE OUTER EDGES OF THE PIT TO COVER AND ENTIRELY ENCAPSULATE THE PIT AND SHALL BE SLOPED TO PROVIDE SURFACE DRAINAGE AWAY FROM THE PIT.
 - 8-CULVERT AND RETAINING WALL SHALL BE BASED ON THE CODE NO.292 AND PROJECT REFERENCES
 - 9-PIPE SUPPORT NUMBERS AND SPACING SHALL BE BASED ON:
BK-SSGRL-PEDCO-110-PI-DW-0001
 - 10-THE FENCE AROUND THE LOCATION SHALL BE BASED ON:
BK-GNRAL-PEDCO-000-CV-DW-0009

ABBREVIATIONS			
R.G.L.=ROUGH GRADING LEVEL	D.G	DIESEL GENERATOR SHELTER	
N.G.L.=NATURAL GROUND LEVEL	F.F	FIRE FIGHTING SHELTER	
F.T. = FINISH GRADING LEVEL	W.T.	WATER TANK	
S.R.	SECURITY ROOM		
S.G.	SWITCH GEAR		

LEGEND			
Existing GRAVEL ROAD	CHANNEL		
New GRAVEL ROAD	RIVER		
ASPHALT ROAD	WATER COURSE		
STAIR	CONTOURS		
TRENCH	SPOT HEIGHT		
FENCE	BENCH MARK		
BURNING PIT LINE			
WATER LINE			
BUILDING	CULVERT		
CONCRETE AREA	WELL LOCATION		
SEPTIC	WELL		
MANHOLE	BURNPIT		
POLE	SITE (LOCATION)		
HELIPAD	DRILLING CONEX AREA		
GEOMEMBRANE AREA	RETAINING WALL		
GRADING			





REFERENCE DRAWING	DRG. No.
GENERAL CIVIL LAYOUT -W046S	BK-W046S-PEDCO-110-CV-PY-0001
CIVIL AND STRUCTURAL DRAWINGS -W046S	BK-W046S-PEDCO-110-CV-PY-0002
PLOT PLAN DRAWING -W046S	BK-W046S-PEDCO-110-PI-DW-0001
Specification For Earth Work	BK-GNRAL-PEDCO-000-CV-SP-0004
Standord Drawing For Slope Protection Details	BK-GNRAL-PEDCO-000-CV-DW-0002
SOURCE TOPO. (W046S-LOCATION)	75263-AT
DESIGNING PLAN OF SITE AND ROAD OF W046 SB	75379-A-ADS
Flow Line Plan & Profile Drawings - W046S	BK-W046S-PEDCO-110-SU-DW-0001
Over Head Line Plan and Profile - W046S	BK-W046S-PEDCO-110-SU-DW-0002

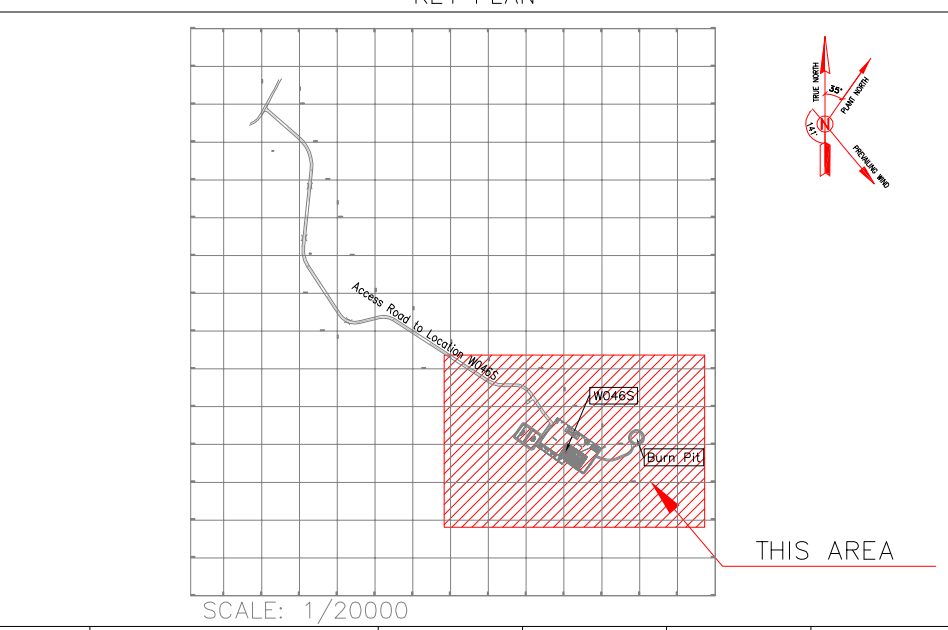

D05	MAY.2023	AFC	R.BERLOUIE	M.FAKHARIAN	A.M.MOHSSENI	***	SCALE: 1/20000						
D04	NOV.2022	IFA	R.BERLOUIE	M.FAKHARIAN	M.MEHRSHAD	**..							
D03	JUL.2022	IFA	R.BERLOUIE	M.FAKHARIAN	M.MEHRSHAD	**..							
D02	MAY.2022	IFA	R.BERLOUIE	M.FAKHARIAN	M.MEHRSHAD	***	***	*****	**..	***..***	***..***		
D01	JAN.2022	IFA	R.BERLOUIE	M.FAKHARIAN	M.MEHRSHAD	**..	REV.	DESCRIPTION	BY	DATE	BY	DATE	
D00	DEC.2021	IFC	R.BERLOUIE	M.FAKHARIAN	M.MEHRSHAD	***			CHECKED		REV. APPR.		
REV.	DATE	P.O.I.S	PREP.	CHK.	APP.	AUT.	اصل و کليه نسخ این نقشه و حق انفايس متعلق به شرکت ملی مناطق نفت خيز جنوب ميباشد.						
PROJECT NAME:							THE ORIGINAL AND ALL COPIES OF THIS DRAWING TOGETHER WITH THE COPYRIGHT THEREIN ARE THE SOLE PROPERTY OF N.I.S.O.C./ FIELDS						
PROJECT NO.:			971020										
EPC CONTRACTOR:			EPD/EPC CONTRACTOR (GC):				BINAK OILFIELD DEVELOPMENT, SUB-SURFACE WORK PACKAGES W046S WELLHEAD FACILITIES						
 HIRGAN ENERGY - DESIGN & INSPECTION COMPANIES			 PETROIRAN DEVELOPMENT COMPANY				BINAK OILFIELD DEVELOPMENT, SUB-SURFACE WORK PACKAGES W046S WELLHEAD FACILITIES						
			PEDCO				DATE	SCALE	DRAWING BY	CHECKED BY	PROJECT ENG.		
DRAWING TITLE:							NO CONSTRUCTION PERMITTED UNLESS DRAWING APPROVED						
ROUGH GRADING PLANS -W046S (CROSS SECTIONS)							APPROVED FOR CONSTRUCTION						
							BY:		DATE:				
SCALE	SIZE	DRAWING NO.			SHEET NO.	REV.	BUDGET REF.	LOCATION	SIZE	CLASS	SERIAL NO.	SHEET	REVISION
1:1000	A1	BK-W046S-PEDCO-110-CV-DW-0001			5 OF 9	D05	053-073-9184	F	4	S	707655	5	D05

Coordinate of Bench Marks (UTM)			
Points	Northing (m)	Easting (m)	Elevation (m)
BM48	3294748.888	435082.354	41.668
GPS3	3294403.536	435475.560	66.866
GPS1	3294303.397	435686.115	78.025

Cross Section-(From Km.0+120 To Km.0+150) -W046S

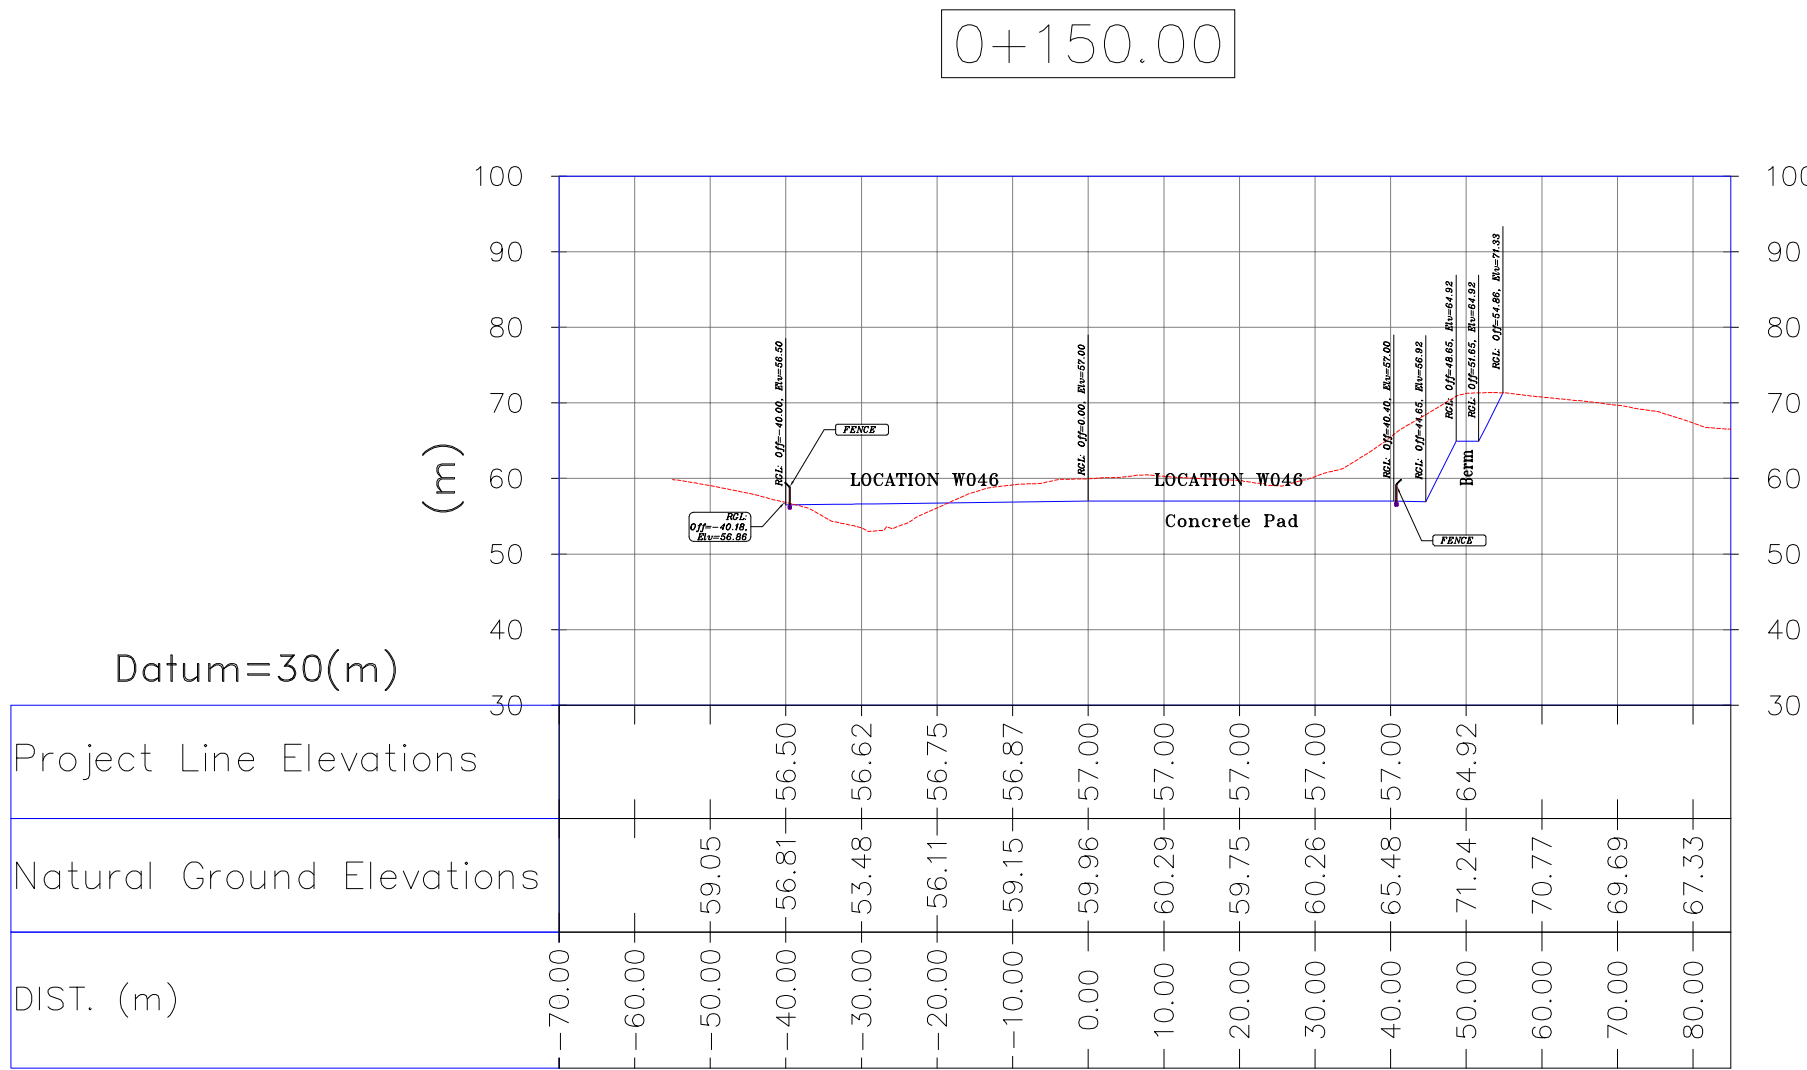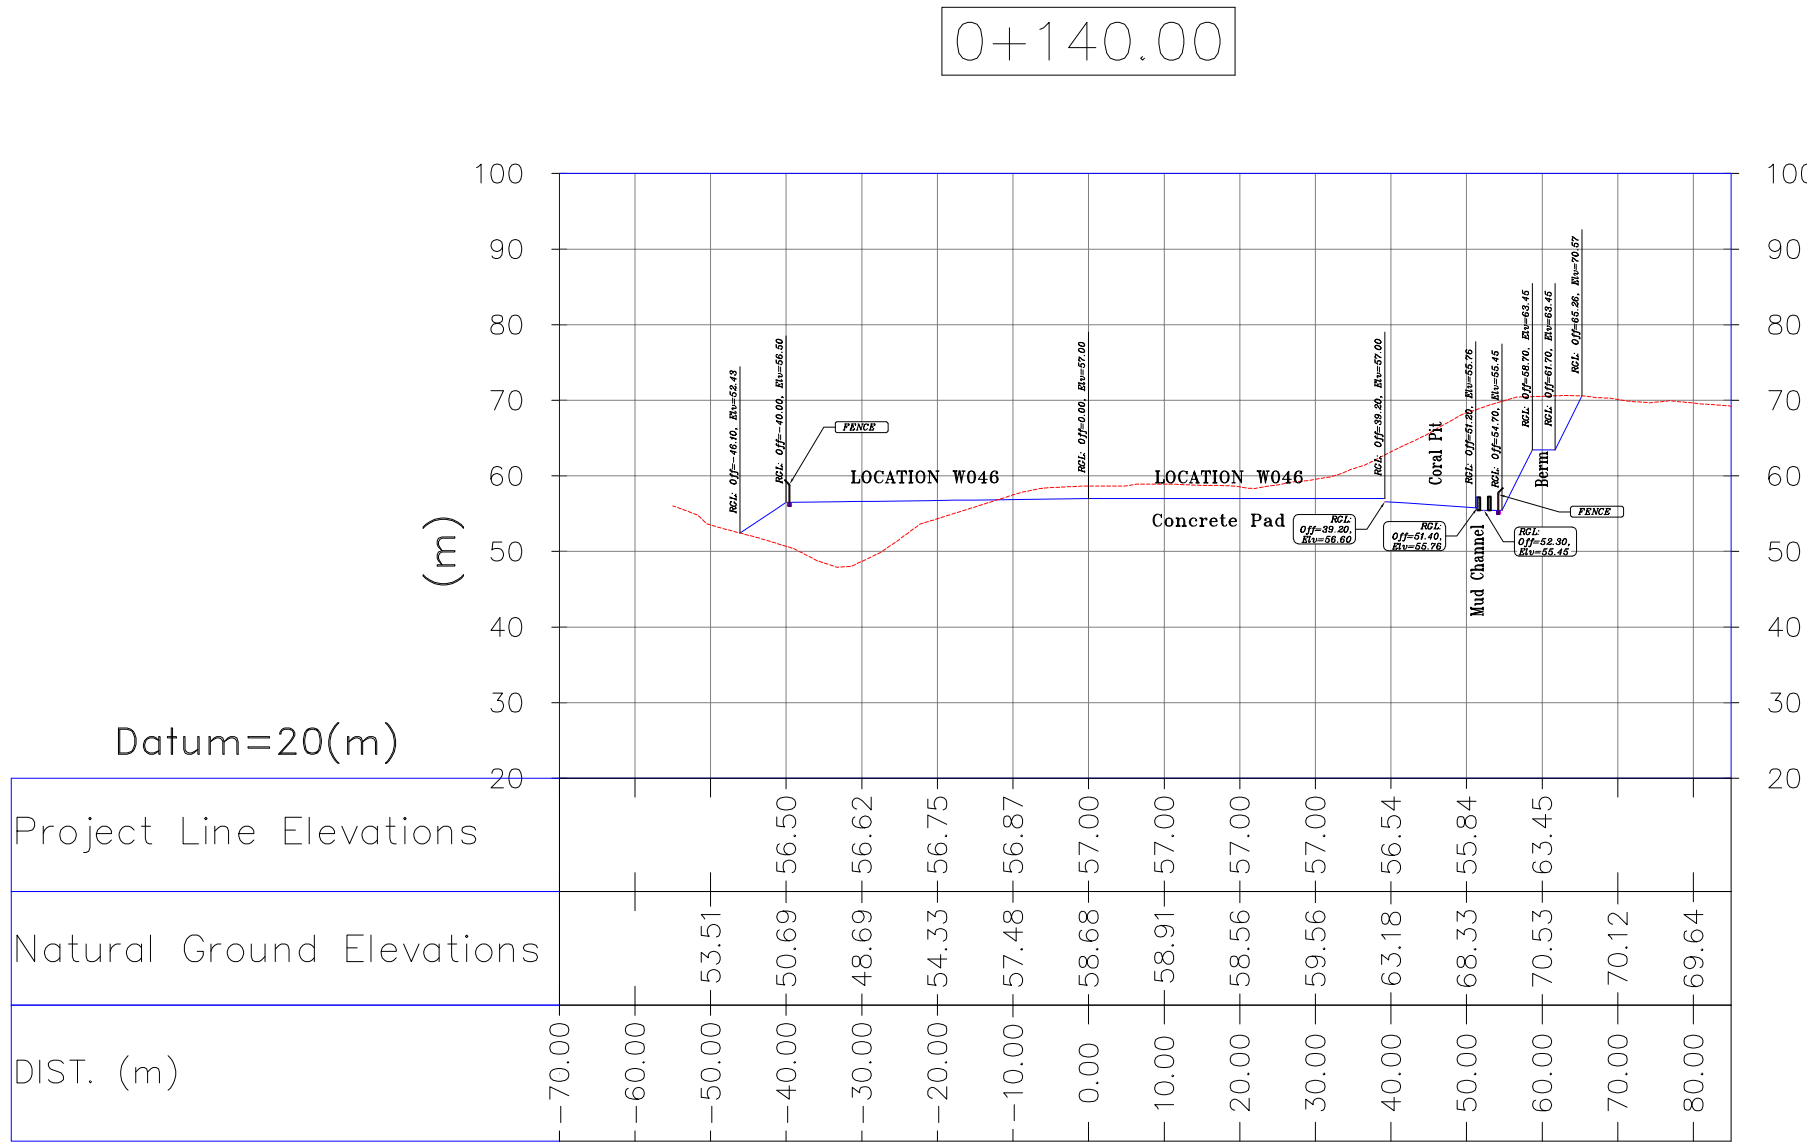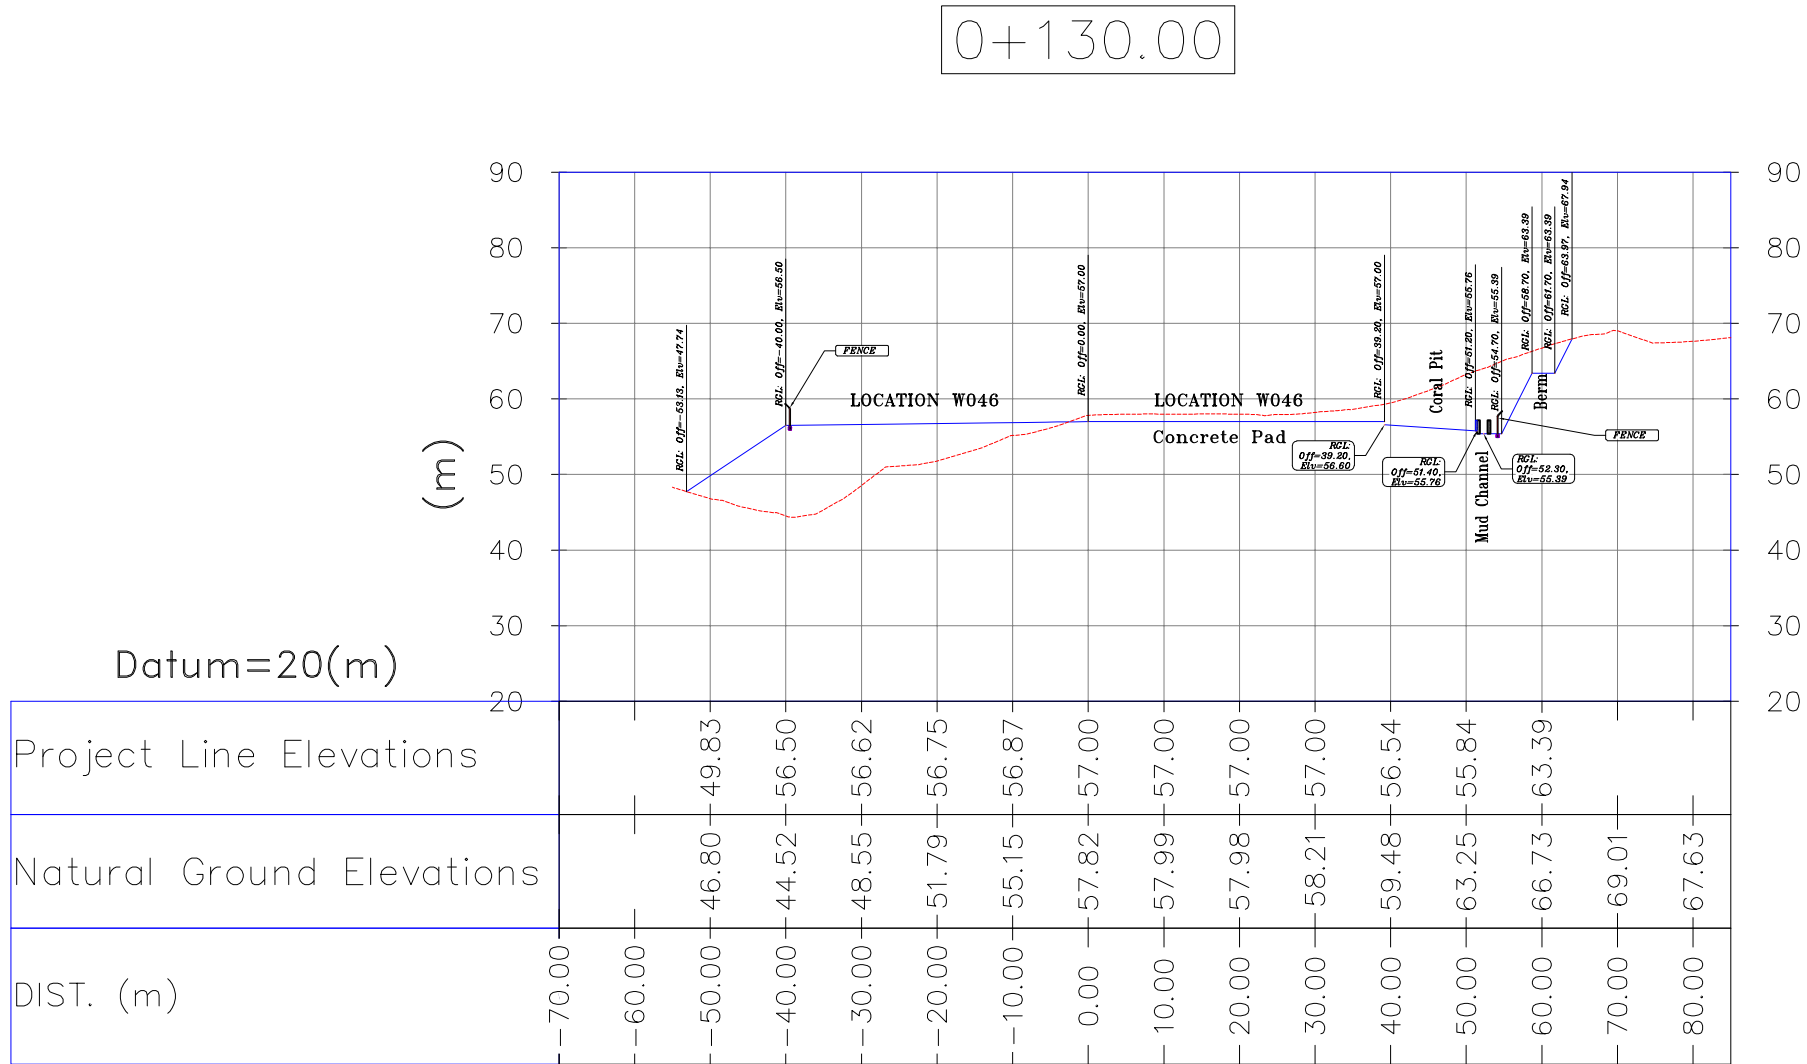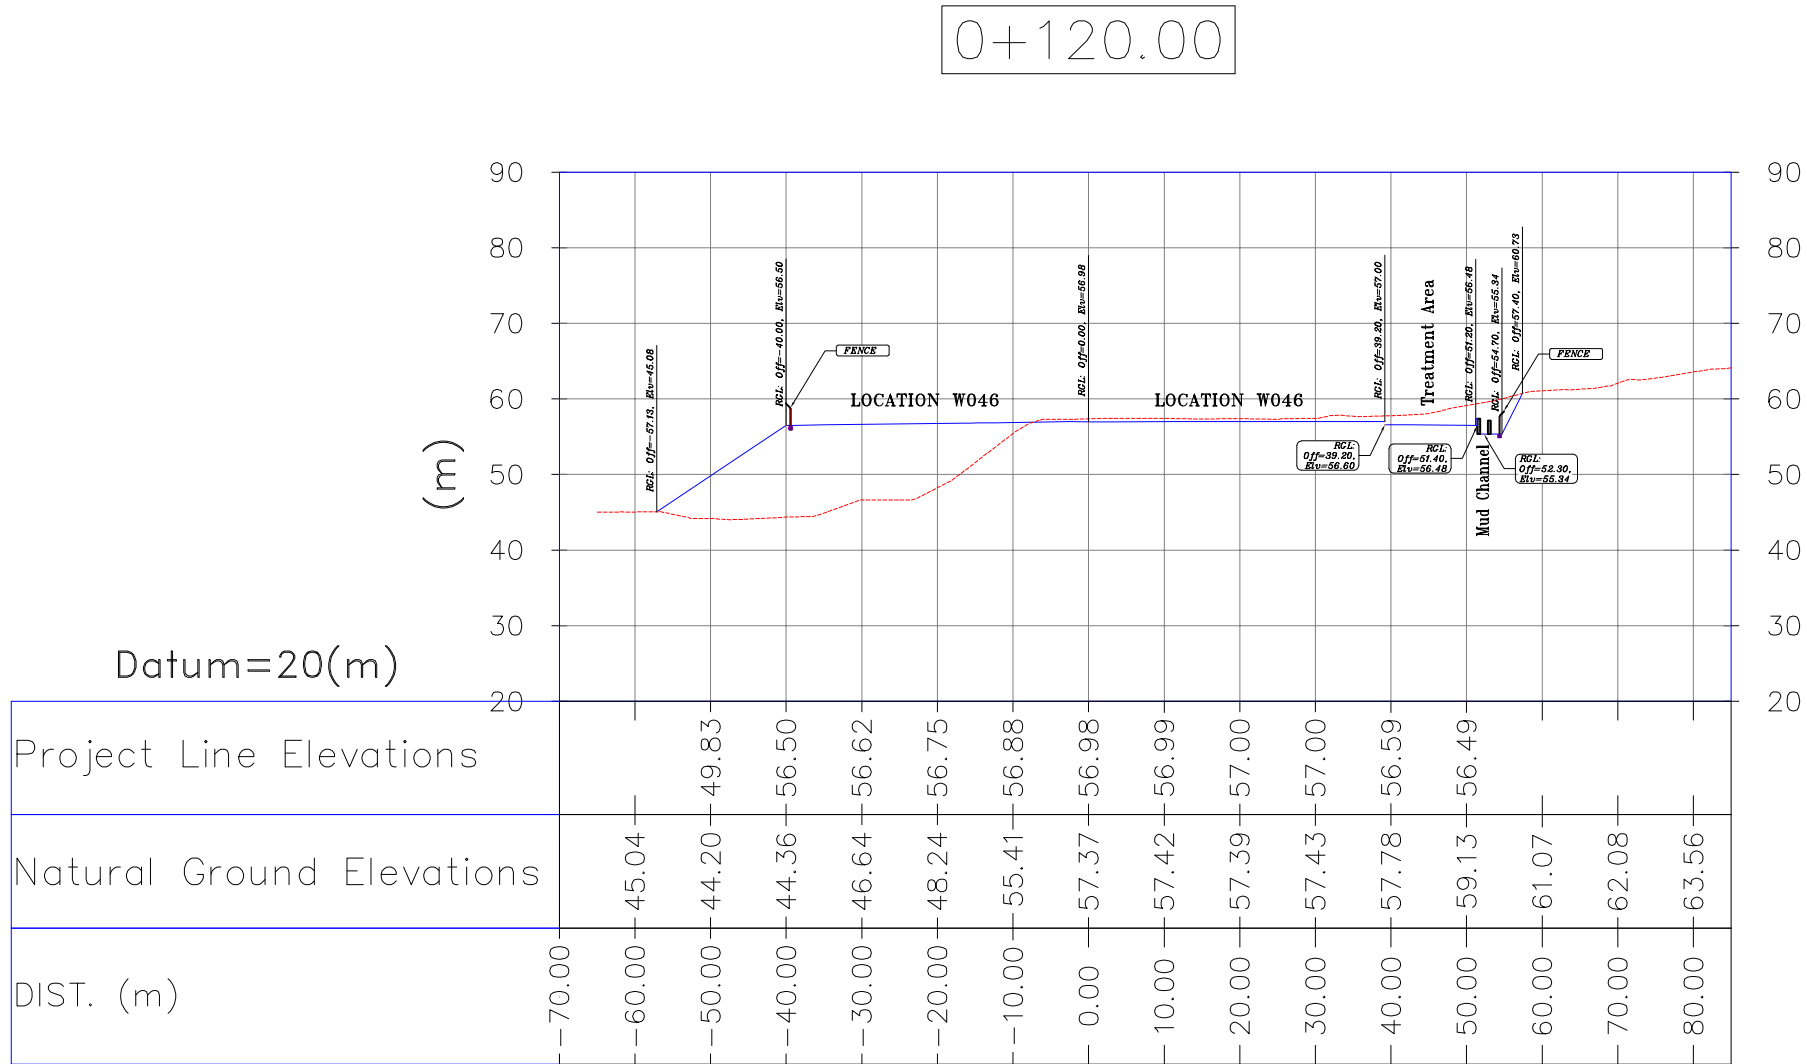


- NOTES
- 1- ALL COORDINATES AND ELEVATIONS ARE IN METER.
 - 2- ALL DRAWINGS SHALL BE CHECKED BY CONTRACTOR WITH RELATIVE DRAWINGS BEFORE CONSTRUCTION.
 - 3-GEODETC PARAMETERS FOR COORDINATES ARE AS BELOW:
HORIZONTAL COORDINATE SYSTEM: WGS84/UTM ZONE 39
ELLIPSOID : WORLD GEODETC SYSTEM 1984 (WGS84)
MAP PROJECTION: UNIVERSAL TRANSVERSE MERCATOR (UTM)
VERTICAL DATUM: MEAN SEA LEVEL
 - 4-THE SUITABLE MATERIAL FOR FILLING SHALL BE COLLECTED BASED ON TO THE BELOW RULES:
 - PROJECT GEOTECHNICAL INVESTIGATION REPORT, BORROW MATERIALS AND SPECIFICATION STUDY PART.
 - "GENERAL SPECIFICATION FOR ROAD" NO. 101, SECTION 207, IRAN PLANNING AND BUDGET ORGANIZATION.
 - PROJECT GENERAL SPECIFICATION "SPECIFICATION FOR EARTH WORK" DOCUMENT NUMBER "BK-GNRL-PEDCO-000-CV-SP-0004".
 - GEOTECHNICAL REPORTS AND CLIENT'S SITE SUPERVISORY BODY RECOMMENDATIONS AND APPROVALS.
 - 5-BEFORE ANY EARTH WORK ACTIVITIES (CUT OR FILL), TOP AND UNSUITABLE SOIL (MARN,...) SHALL BE REMOVED AS GEOTECHNICAL RECOMMENDATION AND SUPERVISOR'S REQUIREMENTS.
 - 6- PROJECT LINE ELEVATION = ROUGH GRADING LEVEL
 - 7-THE WASTE PIT SHALL BE COVERED WITH A LAYER OF GEOTEXTILE(ONE LAYER, MIN 600 KG/M2/) AND GEOMEMBRANE (MIN 1.5 MM THICKNESS, 7 M WIDTH) BASED ON CIVIL DESIGN SPECIFICATION DOCUMENTS AND GRI-GM13. THE COVER SHALL EXTEND BEYOND THE OUTER EDGES OF THE PIT TO COVER AND ENTIRELY ENCAPSULATE THE PIT AND SHALL BE SLOPED TO PROVIDE SURFACE DRAINAGE AWAY FROM THE PIT.
 - 8-CULVERT AND RETAINING WALL SHALL BE BASED ON THE CODE NO.292 AND PROJECT REFERENCES
 - 9-PIPE SUPPORT NUMBERS AND SPACING SHALL BE BASED ON: BK-SSGRL-PEDCO-110-PI-DW-0001
 - 10-THE FENCE AROUND THE LOCATION SHALL BE BASED ON: BK-GNRL-PEDCO-000-CV-DW-0009

ABBREVIATIONS			
R.G.L.=ROUGH GRADING LEVEL	D.G	DIESEL GENERATOR SHELTER	
N.G.L.=NATURAL GROUND LEVEL	F.F	FIRE FIGHTING SHELTER	
F.T. = FINISH GRADING LEVEL	W.T.	WATER TANK	
F.T. = FUEL TANK			
S.R. = SECURITY ROOM			
S.G. = SWITCH GEAR			

LEGEND			
Existing GRAVEL ROAD	CHANNEL		
New GRAVEL ROAD	RIVER		
ASPHALT ROAD	WATER COURSE		
STAIR	CONTOURS		
TRENCH	SPOT HEIGHT		
FENCE	BENCH MARK		
BURNING PIT LINE			
WATER LINE			
BUILDING	CULVERT		
CONCRETE AREA	WELL LOCATION		
SEPTIC	WELL		
MANHOLE	BURNPIT		
POLE	SITE (LOCATION)		
HELIPAD	DRILLING CONEX AREA		
GEOMEMBRANE AREA	RETAINING WALL		
GRADING			






REFERENCE DRAWING	DRG. No.
GENERAL CIVIL LAYOUT - W046S	BK-W046S-PEDCO-110-CV-PY-0001
CIVIL AND STRUCTURAL DRAWINGS - W046S	BK-W046S-PEDCO-110-CV-PY-0002
PLOT PLAN DRAWING - W046S	BK-W046S-PEDCO-110-PI-DW-0001
Specification For Earth Work	BK-GNRL-PEDCO-000-CV-SP-0004
Standard Drawing For Slope Protection Details	BK-GNRL-PEDCO-000-CV-DW-0002
SOURCE TOPO. (W046S-LOCATION)	75263-AT
DESIGNING PLAN OF SITE AND ROAD OF W046 SB	75379-A-ADS
Flow Line Plan & Profile Drawings - W046S	BK-W046S-PEDCO-110-SU-DW-0001
Over Head Line Plan and Profile - W046S	BK-W046S-PEDCO-110-SU-DW-0002

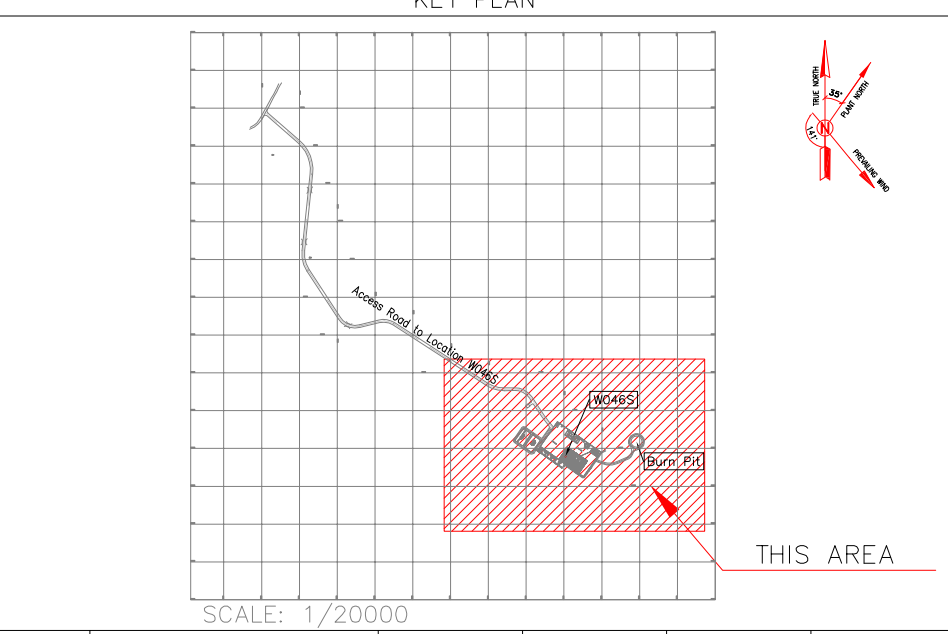

D05	MAY.2023	AFC	R.BERLOUIE	M.FAKHARIAN	A.M.MOHSSENI	***	SCALE: 1/20000						
D04	NOV.2022	IFA	R.BERLOUIE	M.FAKHARIAN	M.MEHRSHAD	**..							
D03	JUL.2022	IFA	R.BERLOUIE	M.FAKHARIAN	M.MEHRSHAD	**..							
D02	MAY.2022	IFA	R.BERLOUIE	M.FAKHARIAN	M.MEHRSHAD	***	***	*****	**..	***..***	***..***		
D01	JAN.2022	IFA	R.BERLOUIE	M.FAKHARIAN	M.MEHRSHAD	**..	REV.	DESCRIPTION	BY	DATE	BY	DATE	
D00	DEC.2021	IFC	R.BERLOUIE	M.FAKHARIAN	M.MEHRSHAD	***			CHECKED		REV. APPR.		
REV.	DATE	P.O.I.S	PREP.	CHK.	APP.	AUT.	اصل و کليه نسخ این نقشه و حق انفايس متعلق به شرکت ملی مناطق نفت خيز جنوب ميباشد.						
PROJECT NAME:							THE ORIGINAL AND ALL COPIES OF THIS DRAWING BELONG TO THE COMPANY THE COPYRIGHT THEREIN ARE THE SOLE PROPERTY OF N.I.S.O.C./ FIELDS						
PROJECT NO.:													
EPC CONTRACTOR:			971020				BINAK OILFIELD DEVELOPMENT, SUB-SURFACE WORK PACKAGES W046S WELLHEAD FACILITIES						
EPD/EPC CONTRACTOR (GC):			PETROIRAN DEVELOPMENT COMPANY				BINAK OILFIELD DEVELOPMENT, SUB-SURFACE WORK PACKAGES W046S WELLHEAD FACILITIES						
 HIRGAN ENERGY - DESIGN & INSPECTION COMPANIES			 PEDCO				DATE						
							SCALE						
							DRAWING BY						
							CHECKED BY						
							PROJECT ENG.						
DRAWING TITLE:							NO CONSTRUCTION PERMITTED UNLESS DRAWING APPROVED						
ROUGH GRADING PLANS -W046S (CROSS SECTIONS)							APPROVED FOR CONSTRUCTION						
							BY:						
							DATE:						
SCALE	SIZE	DRAWING NO.			SHEET NO.	REV.	BUDGET REF.	LOCATION	SIZE	CLASS	SERIAL NO.	SHEET	REVISION
1:1000	A1	BK-W046S-PEDCO-110-CV-DW-0001			6 OF 9	D05	053-073-9184	F	4	S	707655	6	D05

Coordinate of Bench Marks (UTM)			
Points	Northing (m)	Easting (m)	Elevation (m)
BM48	3294748.888	435082.354	41.668
GPS3	3294403.536	435475.560	66.866
GPS1	3294303.397	435686.115	78.025

Cross Section-(From Km.0+200 To Km.0+220) & Burn Pit (A-A, B-B)-W046S

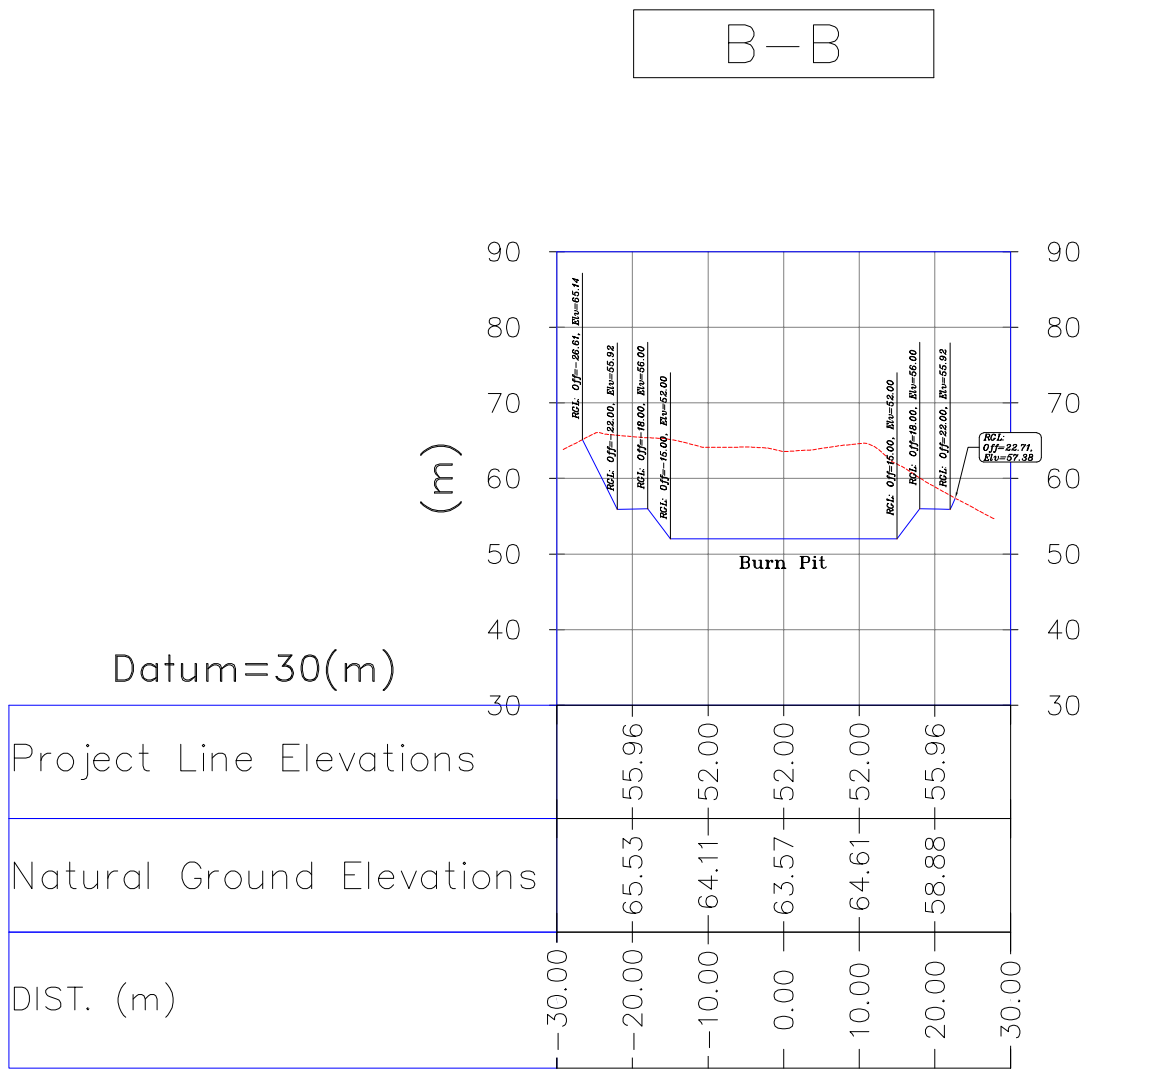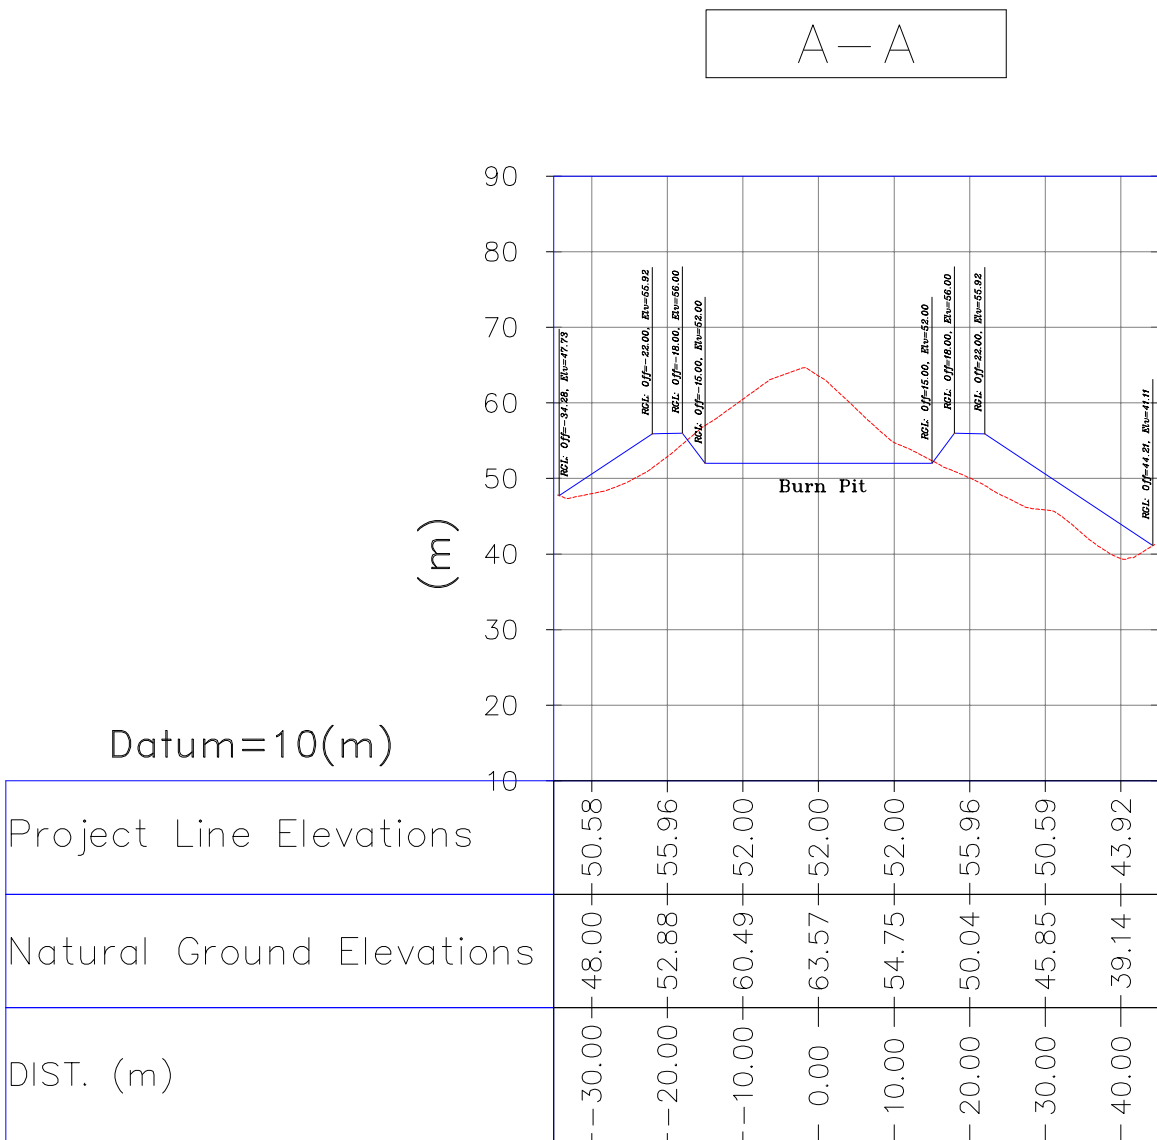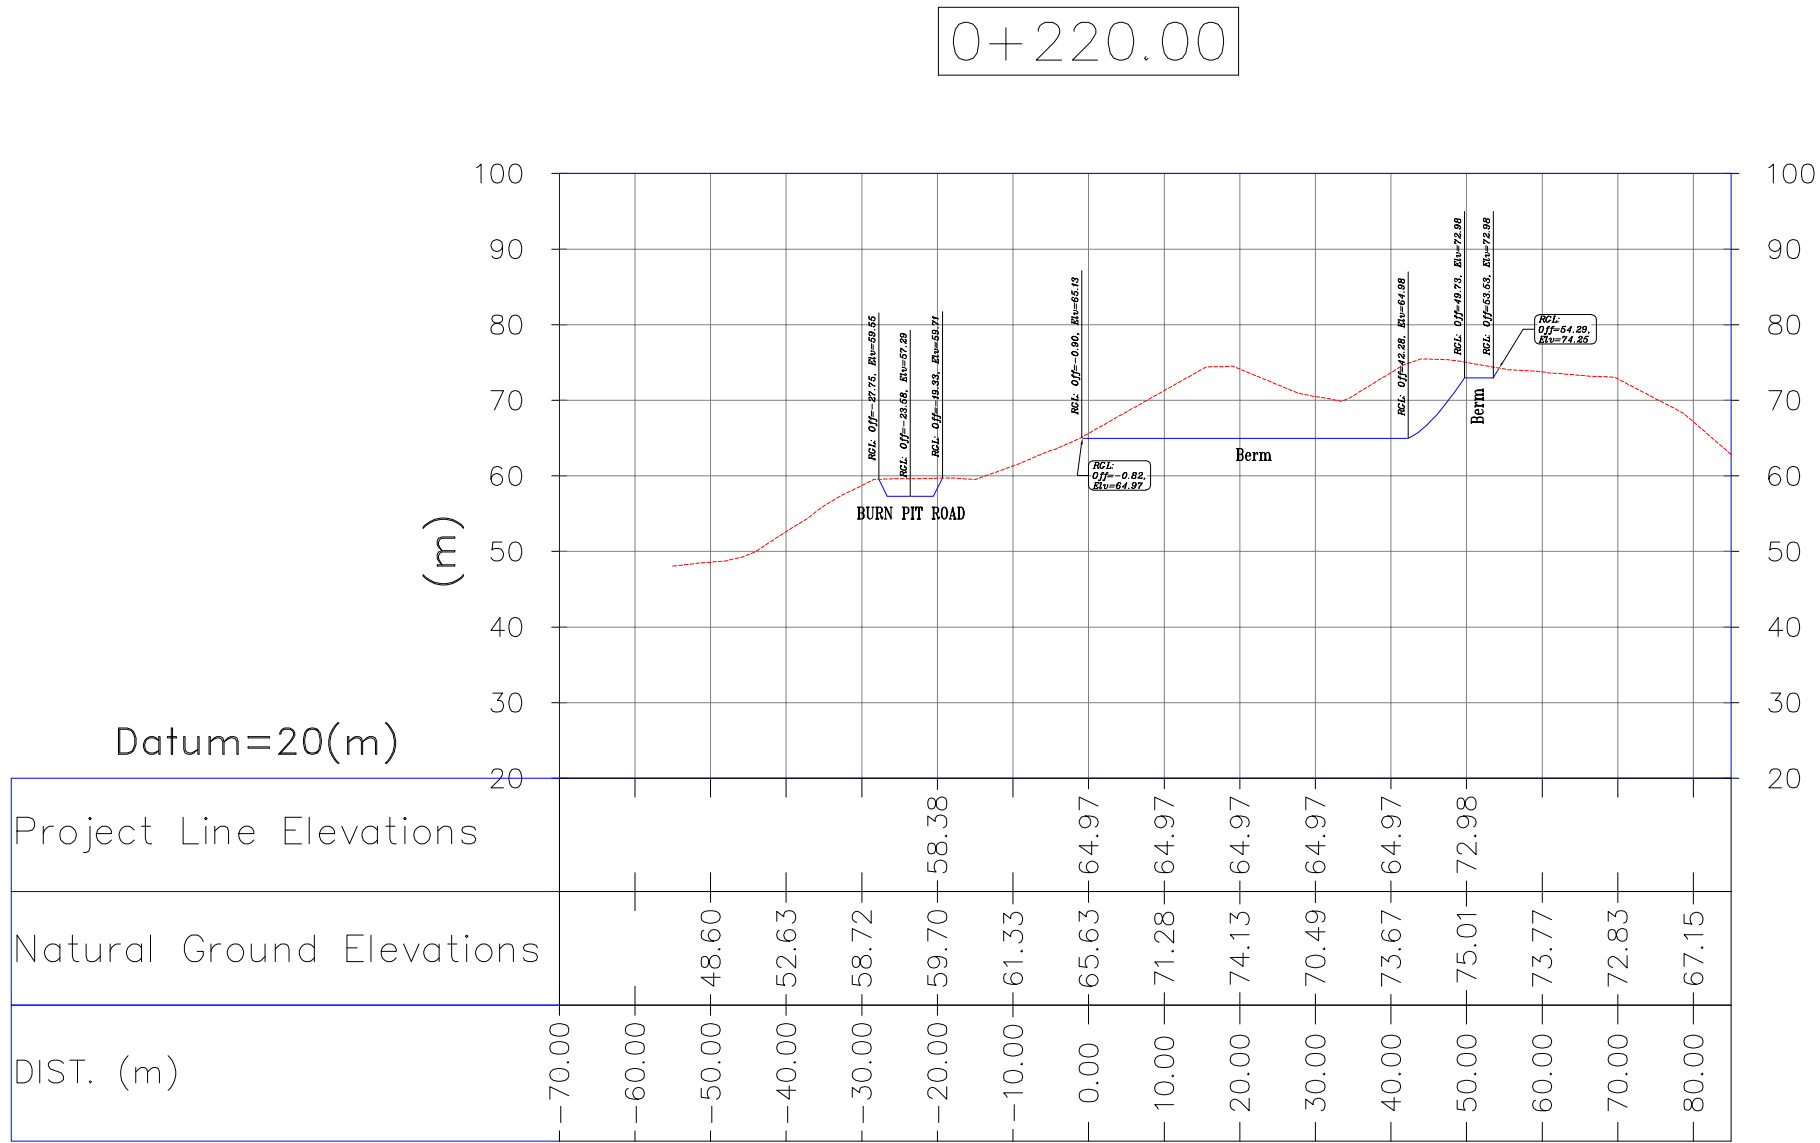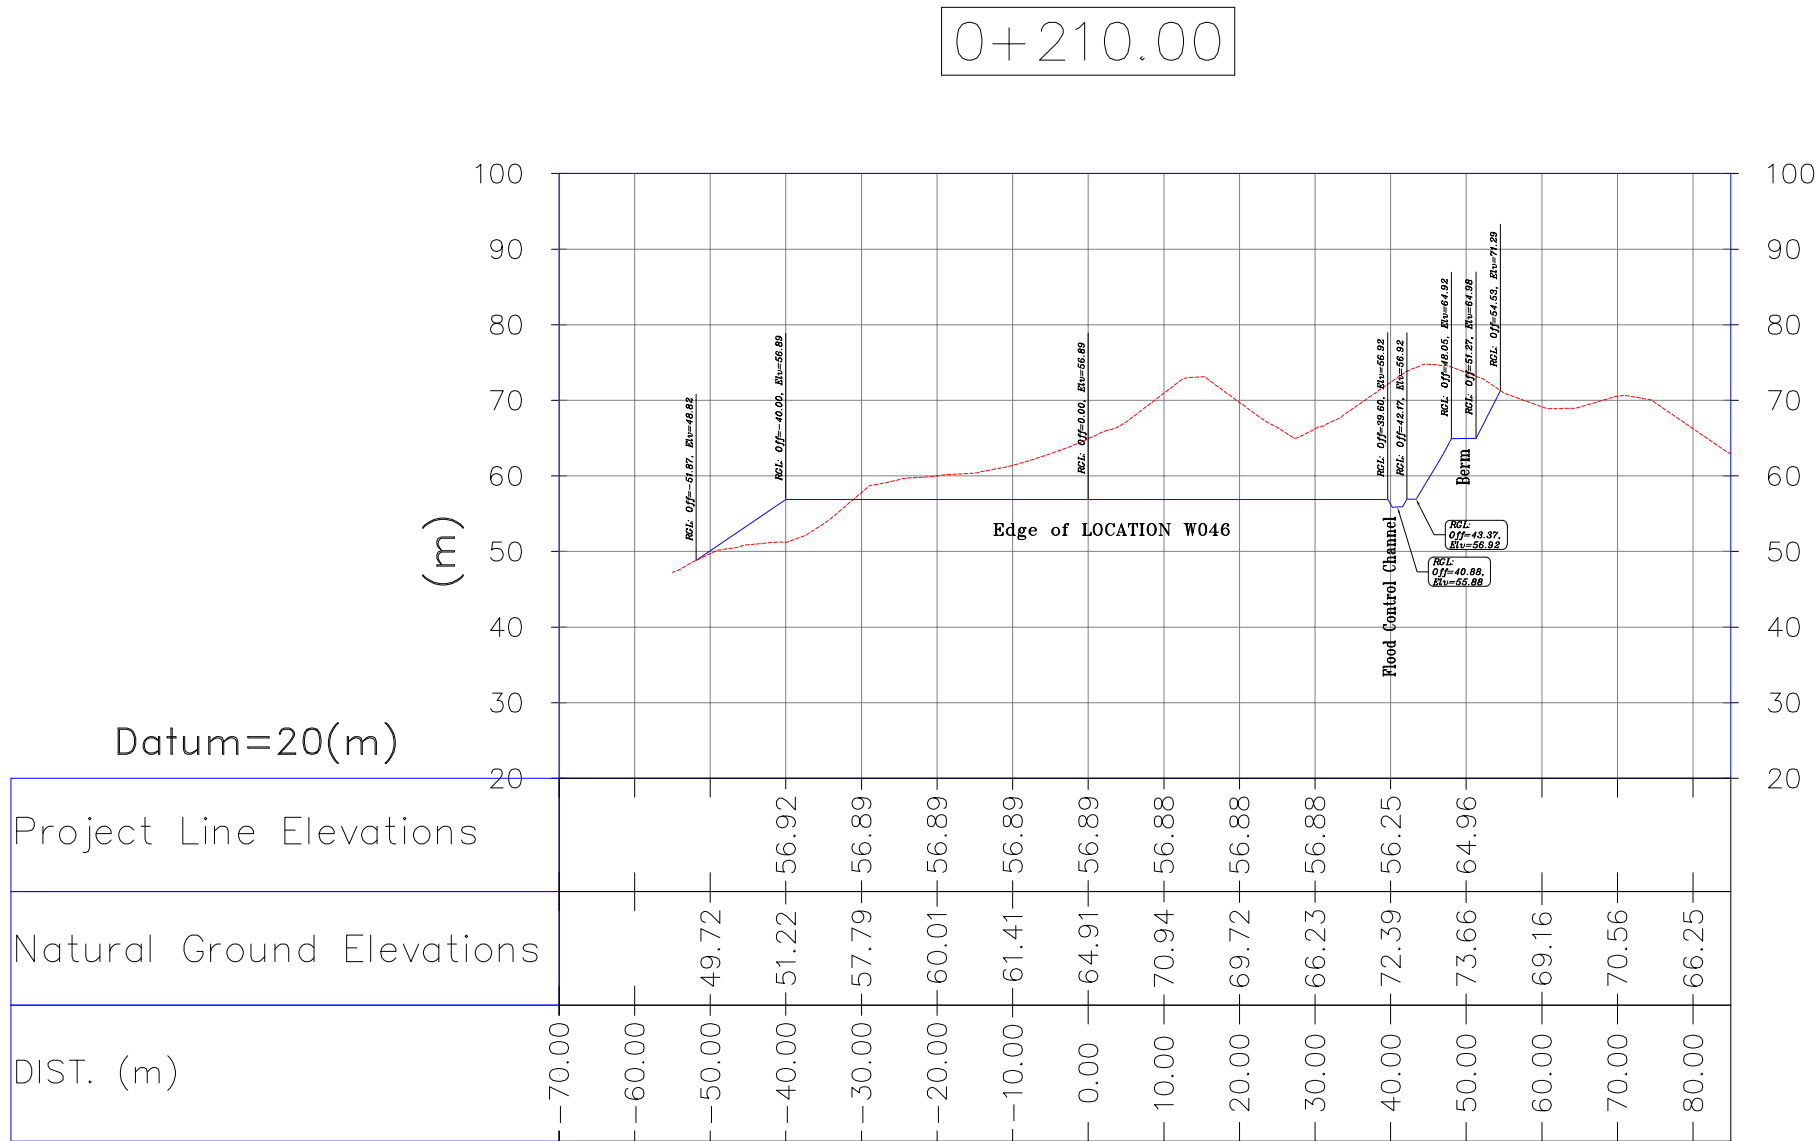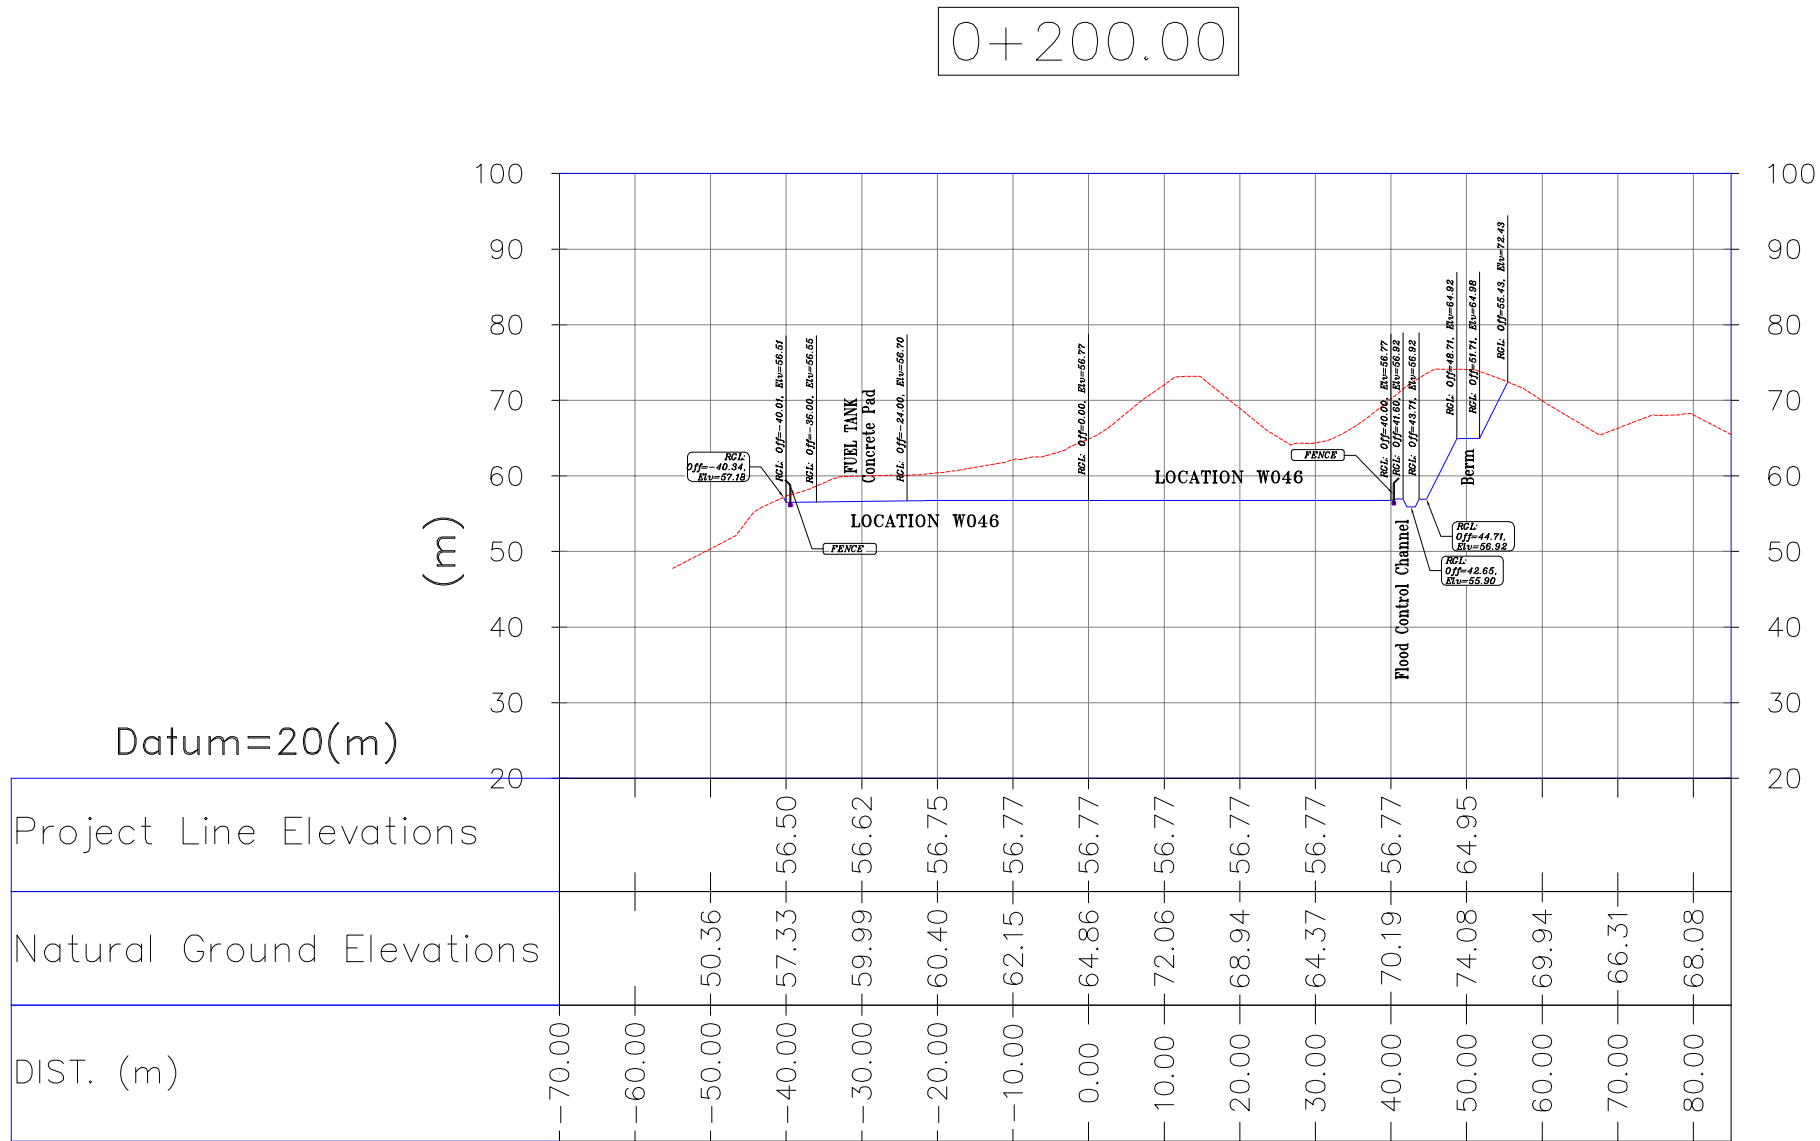

Burn Pit Sections

D05	MAY.2023	AFC	R.BERLOUIE	M.FAKHARIAN	A.M.MOHSSENI	***
D04	NOV.2022	IFA	R.BERLOUIE	M.FAKHARIAN	M.MEHRSHAD	***
D03	JUL.2022	IFA	R.BERLOUIE	M.FAKHARIAN	M.MEHRSHAD	**
D02	MAY.2022	IFA	R.BERLOUIE	M.FAKHARIAN	M.MEHRSHAD	***
D01	JAN.2022	IFA	R.BERLOUIE	M.FAKHARIAN	M.MEHRSHAD	***
D00	DEC.2021	IFC	R.BERLOUIE	M.FAKHARIAN	M.MEHRSHAD	**

REV.	DATE	P.O.I.S	PREP.	CHK.	APP.	AUT.
PROJECT NAME: BINAK OILFIELD DEVELOPMENT/SUB-SURFACE WORK PACKAGES W046S WELLHEAD FACILITIES						
PROJECT NO.: 971020						
EPC CONTRACTOR: HIRGAN ENERGY - DESIGN & INSPECTION COMPANIES						
EPD/EPC CONTRACTOR (GC): PETROIRAN DEVELOPMENT COMPANY						
DRAWING TITLE: ROUGH GRADING PLANS -W046S (CROSS SECTIONS)						
SCALE	SIZE	DRAWING NO.	SHEET NO.	REV.	BUDGET REF.	LOCATION
1:1000	A1	BK-W046S-PEDCO-110-CV-DW-0001	8 OF 9	D05	053-073-9184	F


BINAK OILFIELD DEVELOPMENT SUB-SURFACE WORK PACKAGES W046S WELLHEAD FACILITIES					
DATE	SCALE	DRAWING BY	CHECKED BY	PROJECT ENG.	
NO CONSTRUCTION PERMITTED UNLESS DRAWING APPROVED					
APPROVED FOR CONSTRUCTION			BY:	DATE:	
BUDGET REF.	LOCATION	SIZE	CLASS	SERIAL NO.	SHEET
053-073-9184	F	4	S	707655	8

- NOTES
- 1- ALL COORDINATES AND ELEVATIONS ARE IN METER.
 - 2- ALL DRAWINGS SHALL BE CHECKED BY CONTRACTOR WITH RELATIVE DRAWINGS BEFORE CONSTRUCTION.
 - 3-GEODEIC PARAMETERS FOR COORDINATES ARE AS BELOW:
HORIZONTAL COORDINATE SYSTEM: WGS84/UTM ZONE 39
ELLIPSOID : WORLD GEODEIC SYSTEM 1984 (WGS84)
MAP PROJECTION: UNIVERSAL TRANSVERSE MERCATOR (UTM)
VERTICAL DATUM: MEAN SEA LEVEL
 - 4-THE SUITABLE MATERIAL FOR FILLING SHALL BE COLLECTED BASED ON TO THE BELOW RULES:
 - PROJECT GEOTECHNICAL INVESTIGATION REPORT, BORROW MATERIALS AND SPECIFICATION STUDY PART.
 - "GENERAL SPECIFICATION FOR ROAD" NO. 101, SECTION 207, IRAN PLANNING AND BUDGET ORGANIZATION.
 - PROJECT GENERAL SPECIFICATION "SPECIFICATION FOR EARTH WORK" DOCUMENT NUMBER "BK-GNRL-PEDCO-000-CV-SP-0004".
 - GEOTECHNICAL REPORTS AND CLIENT'S SITE SUPERVISORY BODY RECOMMENDATIONS AND APPROVALS.
 - 5-BEFORE ANY EARTH WORK ACTIVITIES (CUT OR FILL), TOP AND UNSUITABLE SOIL (WARN...) SHALL BE REMOVED AS GEOTECHNICAL RECOMMENDATION AND SUPERVISOR'S REQUIREMENTS.
 - 6- PROJECT LINE ELEVATION = ROUGH GRADING LEVEL
 - 7-THE WASTE PIT SHALL BE COVERED WITH A LAYER OF GEOTEXTILE(ONE LAYER, MIN 600 KG/M2/) AND GEOMEMBRANE (MIN 1.5 MM THICKNESS, 7 M WIDTH) BASED ON CIVIL DESIGN SPECIFICATION DOCUMENTS AND GRI-GM13. THE COVER SHALL EXTEND BEYOND THE OUTER EDGES OF THE PIT TO COVER AND ENTIRELY ENCAPSULATE THE PIT AND SHALL BE SLOPED TO PROVIDE SURFACE DRAINAGE AWAY FROM THE PIT.
 - 8-CULVERT AND RETAINING WALL SHALL BE BASED ON THE CODE NO.292 AND PROJECT REFERENCES
 - 9-PIPE SUPPORT NUMBERS AND SPACING SHALL BE BASED ON: BK-SSQRL-PEDCO-110-PI-DW-0001
 - 10-THE FENCE AROUND THE LOCATION SHALL BE BASED ON: BK-GNRL-PEDCO-000-CV-DW-0009


ABBREVIATIONS		
R.G.L.=ROUGH GRADING LEVEL	D.G	DIESEL GENERATOR SHELTER
N.G.L.=NATURAL GROUND LEVEL	F.F	FIRE FIGHTING SHELTER
F.T. = FINISH GRADING LEVEL	W.T.	WATER TANK
F.T. = FUEL TANK		
S.R. = SECURITY ROOM		
S.G. = SWITCH GEAR		

LEGEND		
Existing GRAVEL ROAD	CHANNEL	
New GRAVEL ROAD	RIVER	
ASPHALT ROAD	WATER COURSE	
STAIR	CONTOURS	
TRENCH	SPOT HEIGHT	
FENCE	BENCH MARK	
BURNING PIT LINE	CULVERT	
WATER LINE	WELL LOCATION	
BUILDING	WELL	
CONCRETE AREA	BURNPIT	
SEPTIC	SITE (LOCATION)	
MANHOLE	DRILLING CONEX AREA	
POLE	RETAINING WALL	
HELIPAD		
GEOMEMBRANE AREA		
GRADING		


REFERENCE DRAWING	DRG. No.
GENERAL CIVIL LAYOUT -W046S	BK-W046S-PEDCO-110-CV-PY-0001
CIVIL AND STRUCTURAL DRAWINGS -W046S	BK-W046S-PEDCO-110-CV-PY-0002
PLOT PLAN DRAWING - W046S	BK-W046S-PEDCO-110-PI-DW-0001
Specification For Earth Work	BK-GNRL-PEDCO-000-CV-SP-0004
Standord Drawing For Slope Protection Details	BK-GNRL-PEDCO-000-CV-DW-0002
SOURCE TOPO. (W046S-LOCATION)	75263-AT
DESIGNING PLAN OF SITE AND ROAD OF W046 SB	75379-A-ADS
Flow Line Plan & Profile Drawings - W046S	BK-W046S-PEDCO-110-SU-DW-0001
Over Head Line Plan and Profile - W046S	BK-W046S-PEDCO-110-SU-DW-0002

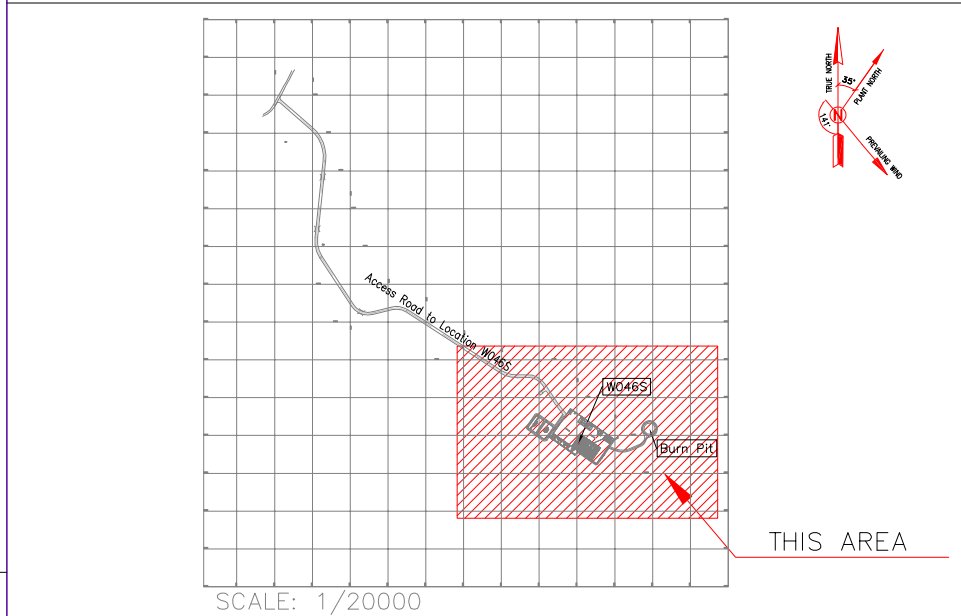

Coordinate of Bench Marks (UTM)			
Points	Northing (m)	Easting (m)	Elevation (m)
BM48	3294748.888	435082.354	41.668
GPS3	3294403.536	435475.560	66.866
GPS1	3294303.397	435686.115	78.025

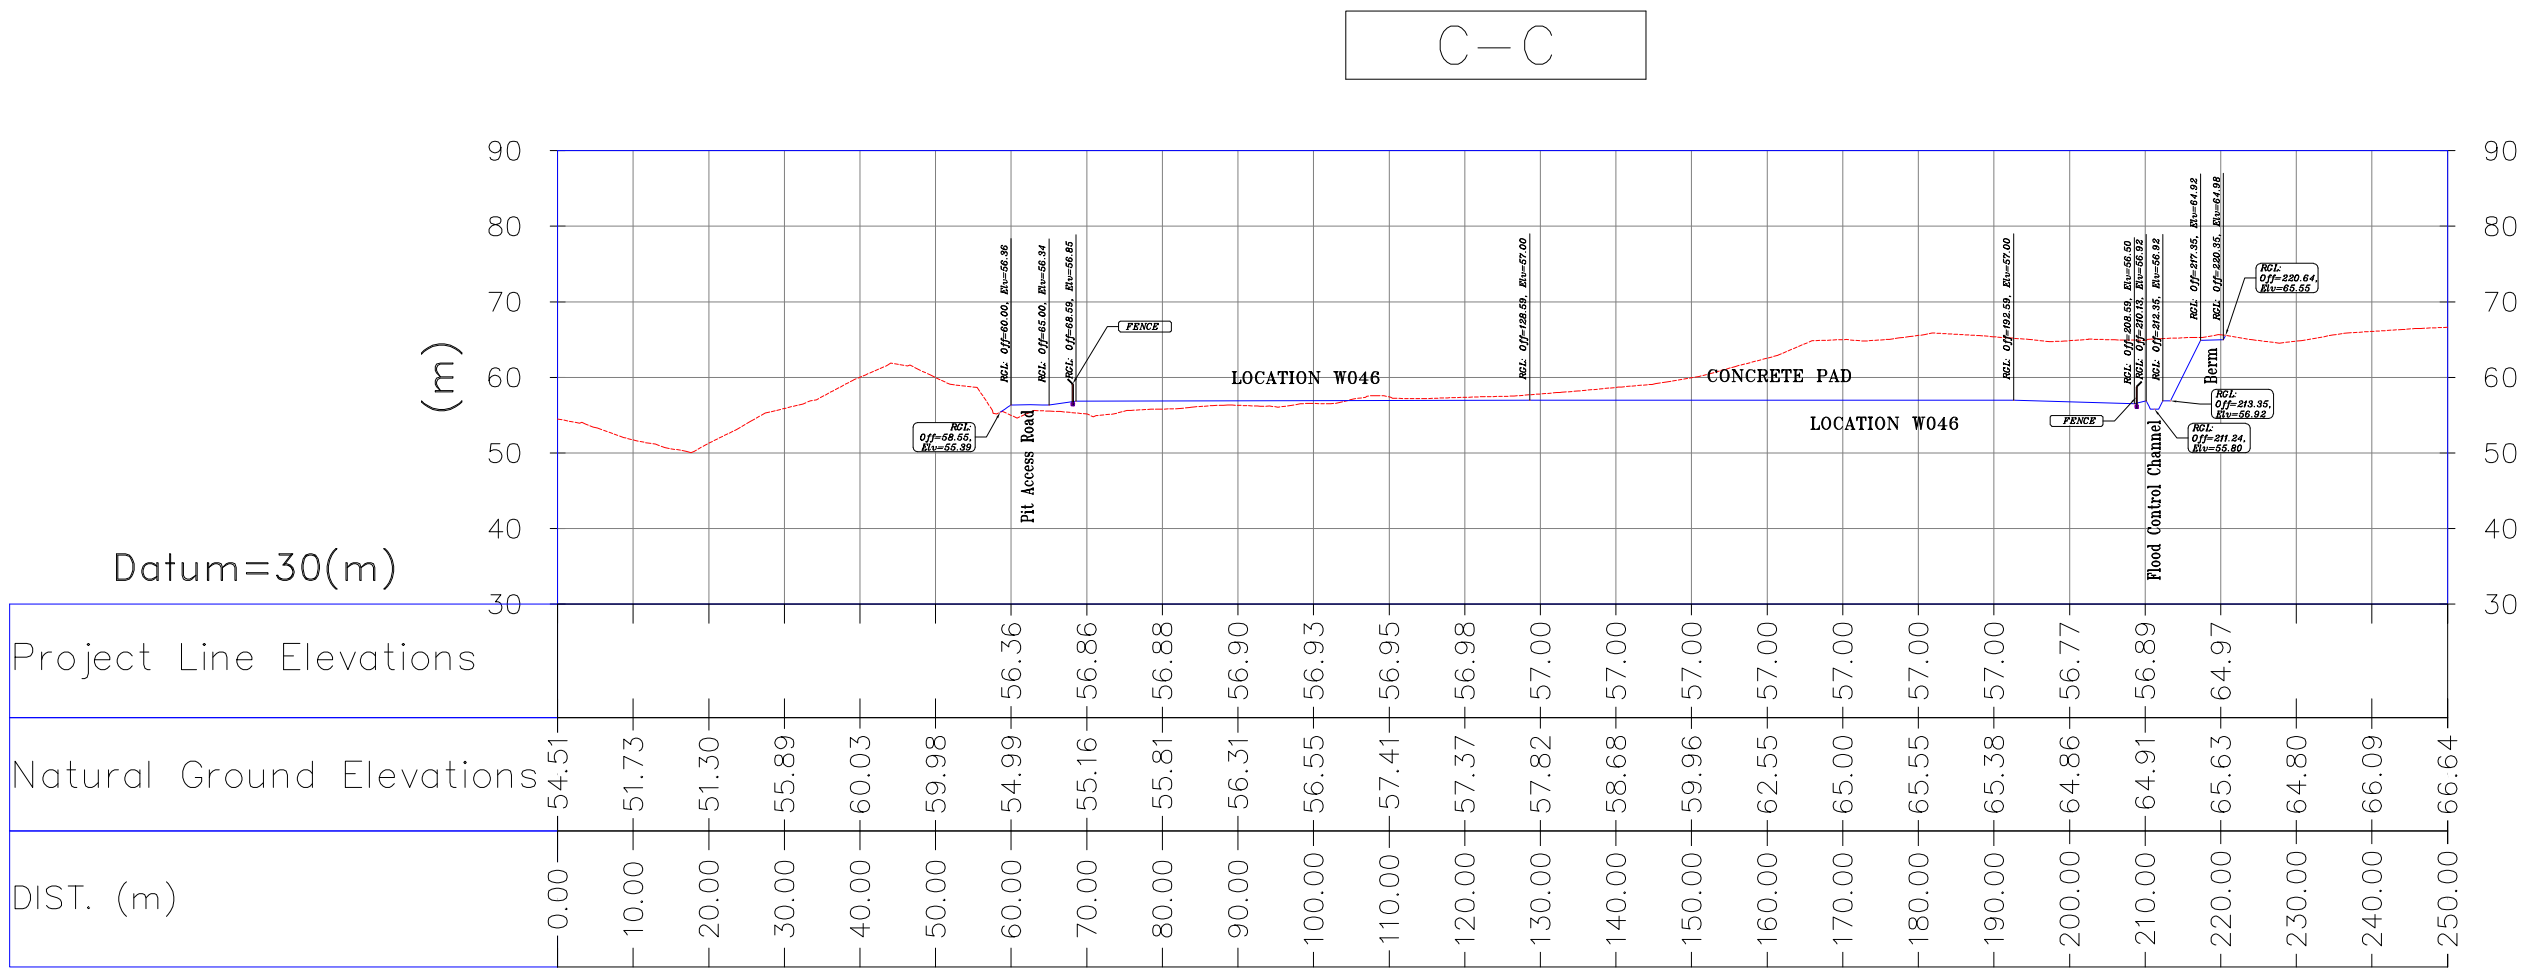

Cross Section-(C-C)-W046S

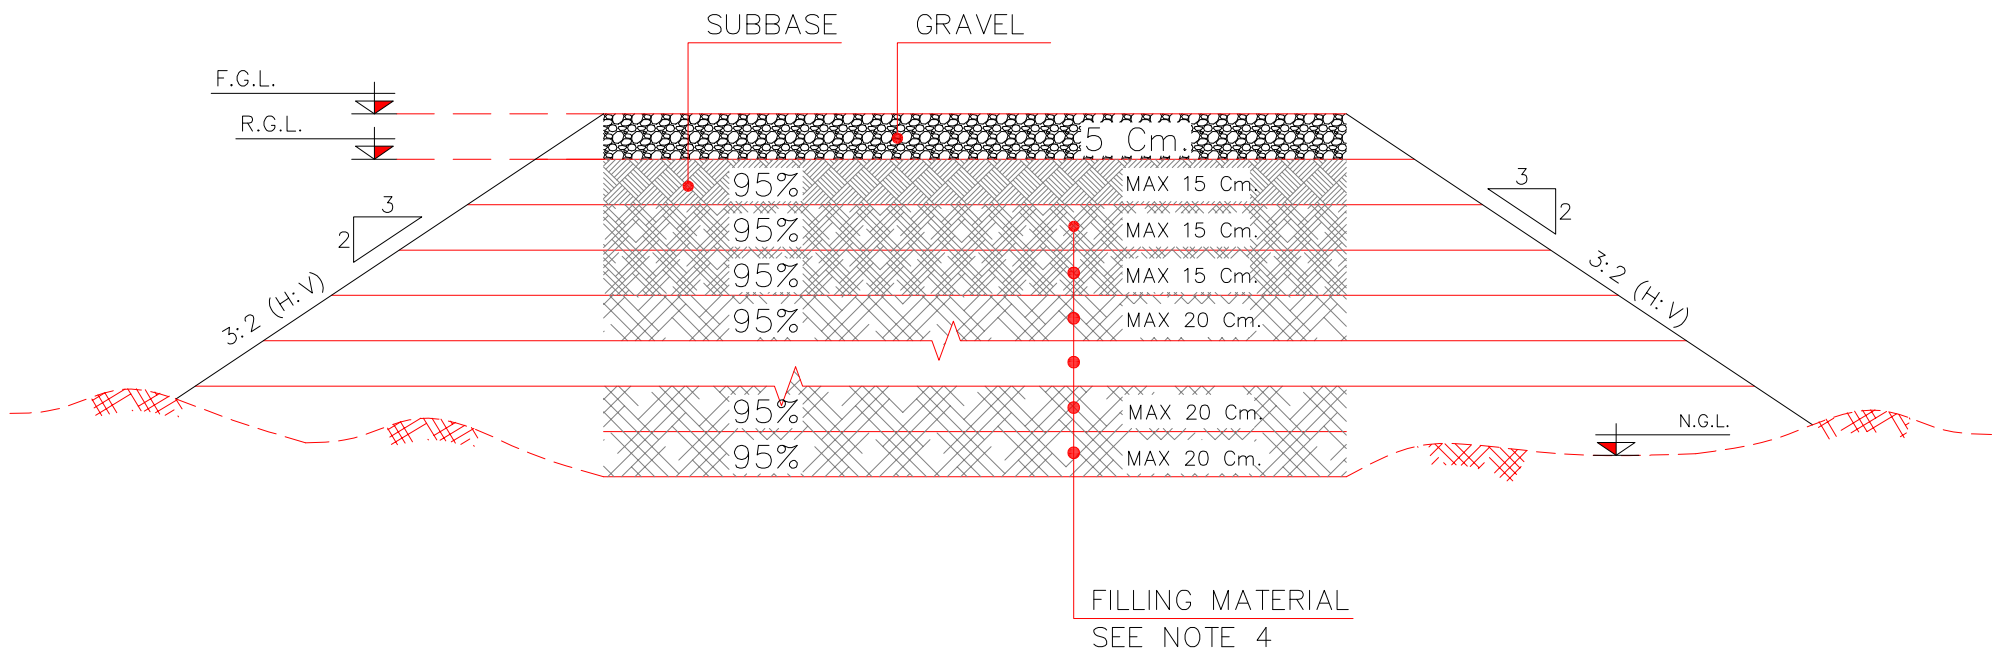

Station	Easting	Northing
0+000.00	435,503.61	3,294,477.27
0+010.00	435,511.80	3,294,471.53
0+020.00	435,519.99	3,294,465.80
0+030.00	435,528.19	3,294,460.06
0+040.00	435,536.38	3,294,454.33
0+050.00	435,544.57	3,294,448.59
0+060.00	435,552.76	3,294,442.86
0+070.00	435,560.95	3,294,437.12
0+080.00	435,569.15	3,294,431.39
0+090.00	435,577.34	3,294,425.65
0+100.00	435,585.53	3,294,419.92
0+110.00	435,593.72	3,294,414.18
0+120.00	435,601.91	3,294,408.45
0+130.00	435,610.11	3,294,402.71
0+140.00	435,618.30	3,294,396.98
0+150.00	435,626.49	3,294,391.24
0+160.00	435,634.68	3,294,385.51
0+170.00	435,642.87	3,294,379.77
0+180.00	435,651.07	3,294,374.04
0+190.00	435,659.26	3,294,368.30
0+200.00	435,667.45	3,294,362.57
0+210.00	435,675.64	3,294,356.83
0+220.00	435,683.83	3,294,351.10

Center Line Coordinates (UTM)

D05	MAY.2023	AFC	R.BERLOUIE	M.FAKHARIAN	A.M.MOHSENI	***	SCALE: 1/20000						
D04	NOV.2022	IFA	R.BERLOUIE	M.FAKHARIAN	M.MEHRSHAD	**							
D03	JUL.2022	IFA	R.BERLOUIE	M.FAKHARIAN	M.MEHRSHAD	**							
D02	MAY.2022	IFA	R.BERLOUIE	M.FAKHARIAN	M.MEHRSHAD	**	***	*****	***	****	***		
D01	JAN.2022	IFA	R.BERLOUIE	M.FAKHARIAN	M.MEHRSHAD	**	REV.	DESCRIPTION	BY	DATE	BY	DATE	
D00	DEC.2021	IFC	R.BERLOUIE	M.FAKHARIAN	M.MEHRSHAD	**			CHECKED				REV. APPR.
REV.	DATE	P.O.I.S	PREP.	CHK.	APP.	AUT.							
PROJECT NAME:							BINAK OILFIELD DEVELOPMENT/SUB-SURFACE WORK PACKAGES W046S WELLHEAD FACILITIES						
PROJECT NO.:							971020						
EPC CONTRACTOR:			EPD/EPC CONTRACTOR (GC):				 THE ORIGINAL AND ALL COPIES OF THIS DRAWING TOGETHER WITH THE COPYRIGHT THEREIN ARE THE SOLE PROPERTY OF N.I.S.O.C./ FIELDS						
 HIRGAN ENERGY – DESIGN & INSPECTION COMPANIES			 PETROIRAN DEVELOPMENT COMPANY										
DRAWING TITLE:													
ROUGH GRADING PLANS –W046S (CROSS SECTIONS)							NO CONSTRUCTION PERMITTED UNLESS DRAWING APPROVED						
APPROVED FOR CONSTRUCTION							BY:		DATE:				
SCALE	SIZE	DRAWING NO.			SHEET NO.	REV.	BUDGET REF.	LOCATION	SIZE	CLASS	SERIAL NO.	SHEET	REVISION
1:1000	A1	BK–W046S–PEDCO–110–CV–DW–0001			9 OF 9	D05	053–073–9184	F	4	S	707655	9	D05

- NOTES
- 1- ALL COORDINATES AND ELEVATIONS ARE IN METER.
 - 2- ALL DRAWINGS SHALL BE CHECKED BY CONTRACTOR WITH RELATIVE DRAWINGS BEFORE CONSTRUCTION.
 - 3-GEODETIC PARAMETERS FOR COORDINATES ARE AS BELOW:
HORIZONTAL COORDINATE SYSTEM: WGS84/UTM ZONE 39
ELLIPSOID : WORLD GEODETIC SYSTEM 1984 (WGS84)
MAP PROJECTION: UNIVERSAL TRANSVERSE MERCATOR (UTM)
VERTICAL DATUM: MEAN SEA LEVEL
 - 4-THE SUITABLE MATERIAL FOR FILLING SHALL BE COLLECTED BASED ON TO THE BELOW RULES:
 - PROJECT GEOTECHNICAL INVESTIGATION REPORT, BORROW MATERIALS AND SPECIFICATION STUDY PART.
 - "GENERAL SPECIFICATION FOR ROAD" NO. 101, SECTION 207, IRAN PLANNING AND BUDGET ORGANIZATION.
 - PROJECT GENERAL SPECIFICATION "SPECIFICATION FOR EARTH WORK" DOCUMENT NUMBER "BK-GNRAL-PEDCO-000-CV-SP-0004".
 - GEOTECHNICAL REPORTS AND CLIENT'S SITE SUPERVISORY BODY RECOMMENDATIONS AND APPROVALS.
 - 5-BEFORE ANY EARTH WORK ACTIVITIES (CUT OR FILL), TOP AND UNSUITABLE SOIL (MARN,...) SHALL BE REMOVED AS GEOTECHNICAL RECOMMENDATION AND SUPERVISOR'S REQUIREMENTS.
 - 6- PROJECT LINE ELEVATION = ROUGH GRADING LEVEL
 - 7-THE WASTE PIT SHALL BE COVERED WITH A LAYER OF GEOTEXTILE(ONE LAYER, MIN 600 KG/M2/) AND GEOMEMBRANE (MIN 1.5 MM THICKNESS, 7 M WIDTH) BASED ON CIVIL DESIGN SPECIFICATION DOCUMENTS AND GRI-GM13. THE COVER SHALL EXTEND BEYOND THE OUTER EDGES OF THE PIT TO COVER AND ENTIRELY ENCAPSULATE THE PIT AND SHALL BE SLOPED TO PROVIDE SURFACE DRAINAGE AWAY FROM THE PIT.
 - 8-CULVERT AND RETAINING WALL SHALL BE BASED ON THE CODE NO.292 AND PROJECT REFERENCES
 - 9-PIPE SUPPORT NUMBERS AND SPACING SHALL BE BASED ON:
BK-SSGRL-PEDCO-110-PI-DW-0001
 - 10-THE FENCE AROUND THE LOCATION SHALL BE BASED ON:
BK-GNRAL-PEDCO-000-CV-DW-0009


ABBREVIATIONS

R.G.L.=ROUGH GRADING LEVEL	D.G	DIESEL GENERATOR SHELTER
N.G.L.=NATURAL GROUND LEVEL	F.F	FIRE FIGHTING SHELTLER
F.G.L. = FINISH GRADING LEVEL	W.T.	WATER TANK
F.T.		FUEL TANK
S.R.		SECURITY ROOM
S.G.		SWITCH GEAR

LEGEND

Existing GRAVEL ROAD	CHANNEL
New GRAVEL ROAD	RIVER
ASPHALT ROAD	WATER COURSE
STAIR	CONTOURS
TRENCH	SPOT HEIGHT
FENCE	BENCH MARK
BURNING PIT LINE	
WATER LINE	
BUILDING	CULVERT
CONCRETE AREA	WELL LOCATION
SEPTIC	WELL
MANHOLE	BURNPIT
POLE	SITE (LOCATION)
HELIPAD	DRILLING CONEX AREA
GEOMEMBRANE AREA	RETAINING WALL
GRADING	

REFERENCE DRAWING	DRG. No.
GENERAL CIVIL LAYOUT –W046S	BK-W046S-PEDCO-110-CV-PY-0001
CIVIL AND STRUCTURAL DRAWINGS –W046S	BK-W046S-PEDCO-110-CV-PY-0002
PLOT PLAN DRAWING – W046S	BK-W046S-PEDCO-110-PI-DW-0001
Specification For Earth Work	BK-GNRAL-PEDCO-000-CV-SP-0004
Standord Drawing For Slope Protection Details	BK-GNRAL-PEDCO-000-CV-DW-0002
SOURCE TOPO. (W046S-LOCATION)	75263-AT
DESIGNING PLAN OF SITE AND ROAD OF W046 SB	75379-A-AOS
Flow Line Plan & Profile Drawings – W046S	BK-W046S-PEDCO-110-SU-DW-0001
Over Head Line Plan and Profile – W046S	BK-W046S-PEDCO-110-SU-DW-0002

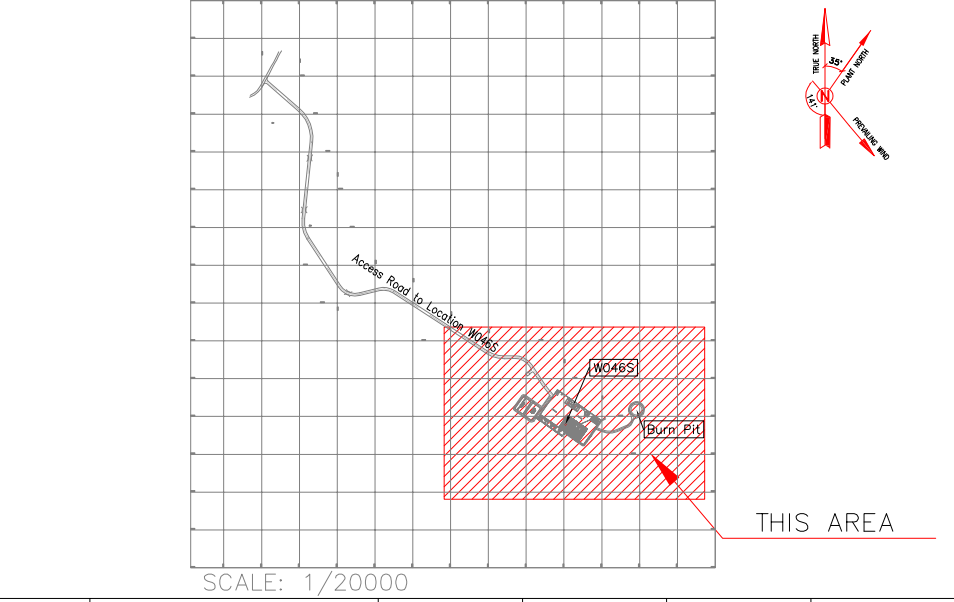

TOTALLY REVISED