



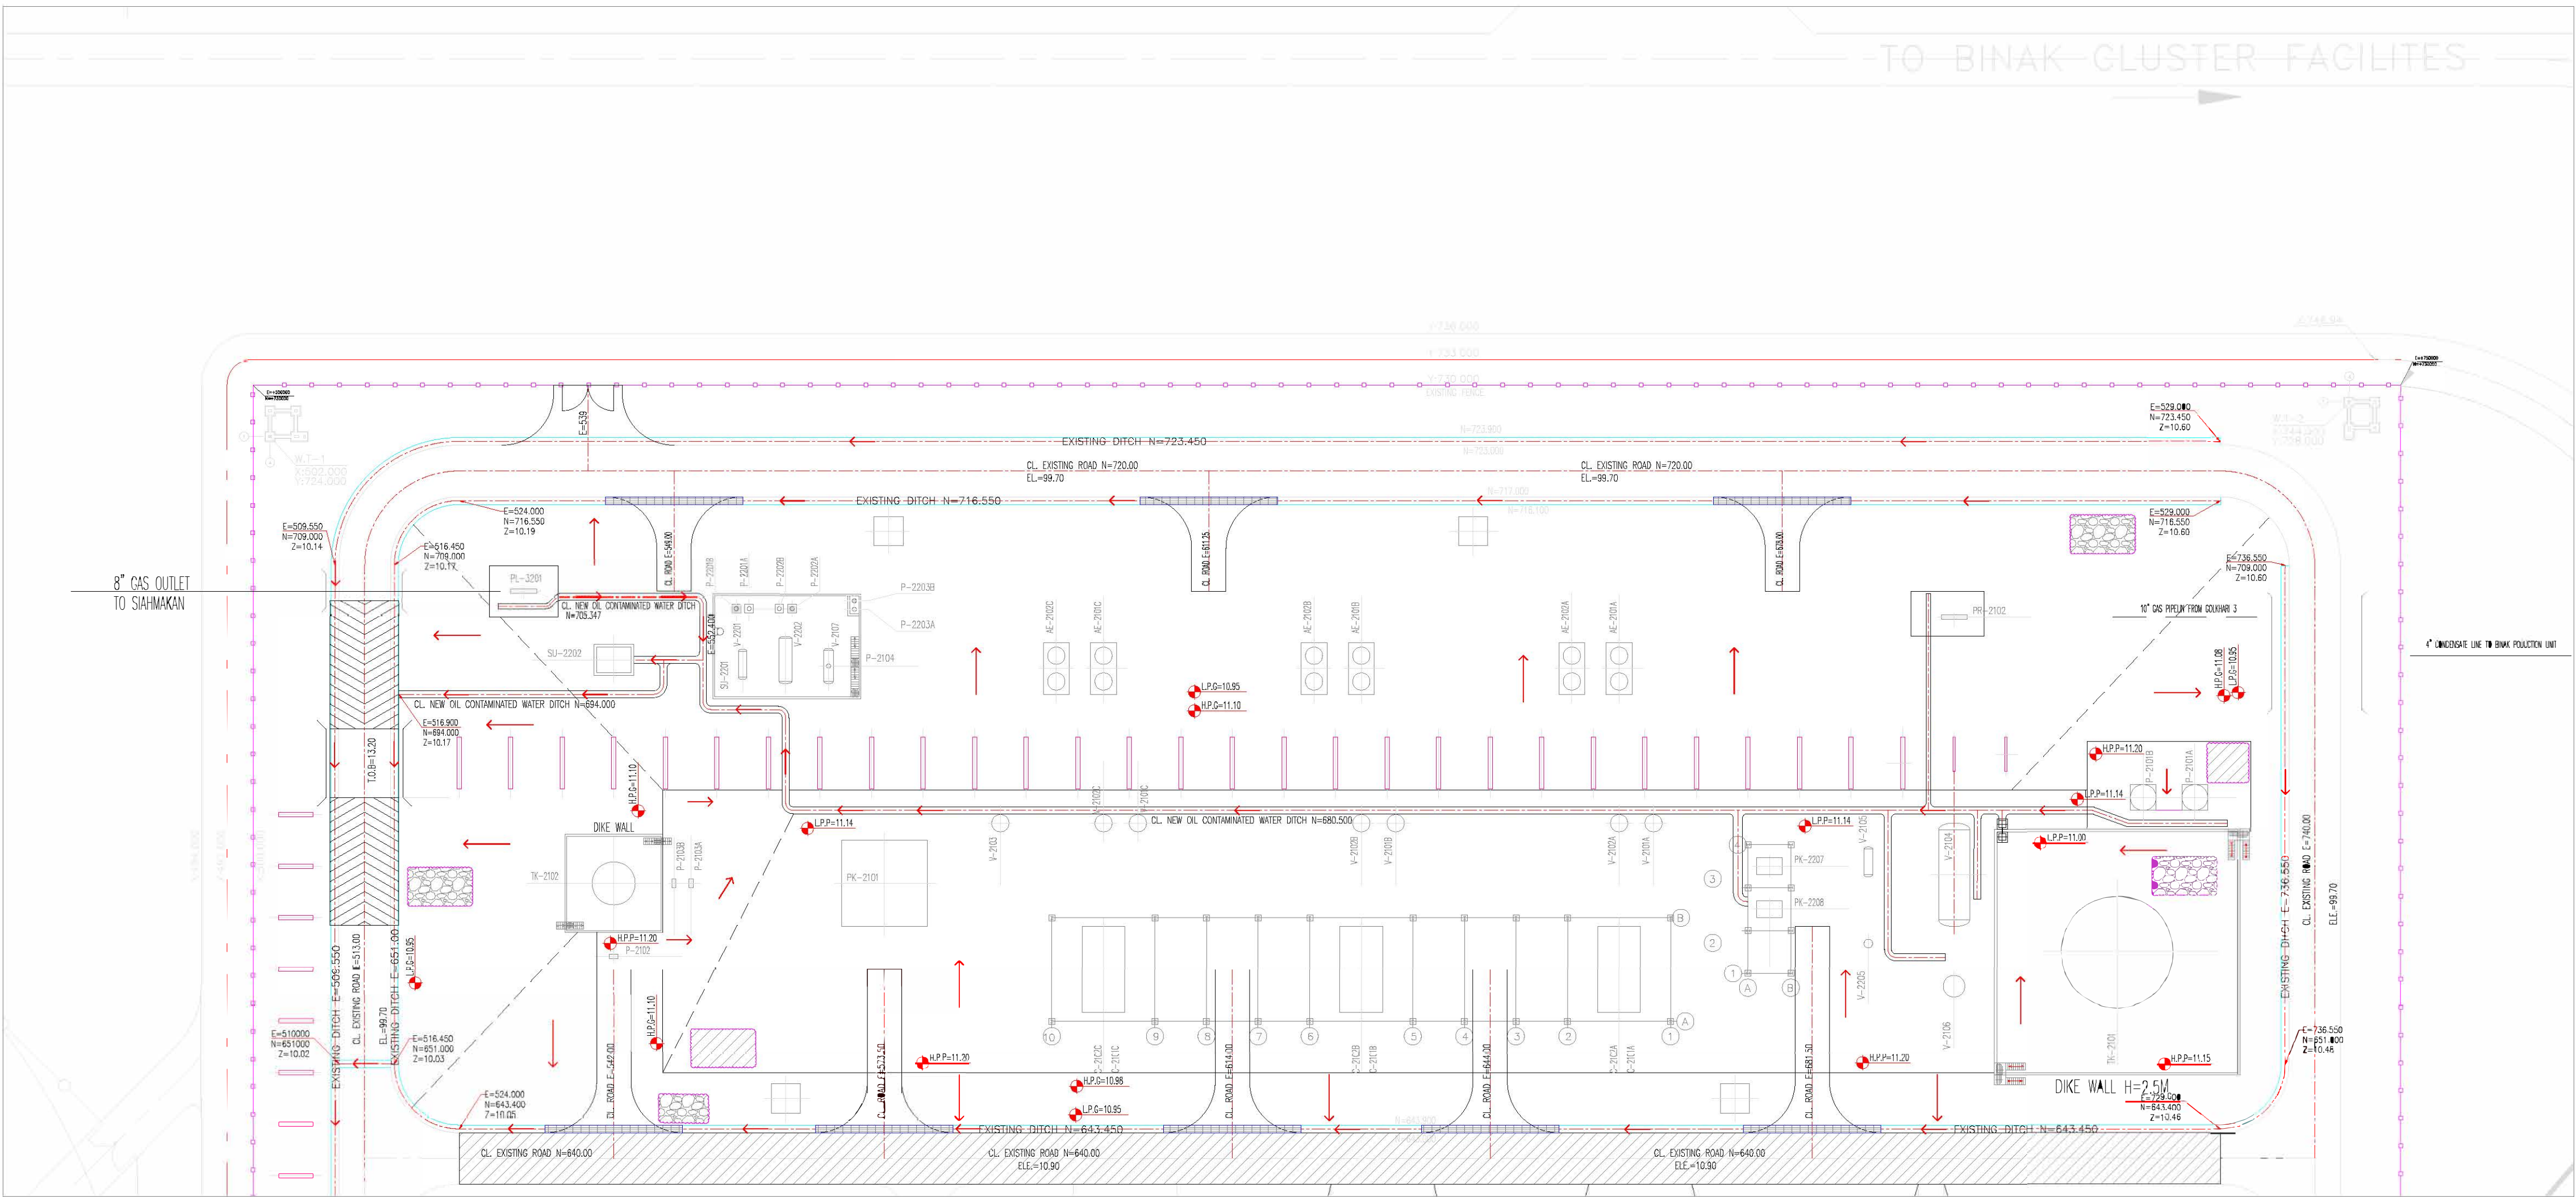


- NOTES
- ALL COORDINATES AND ELEVATIONS ARE IN METERS.
 - ALL COORDINATES ARE IN LOCAL SYSTEM, WITH REFERENCE TO SITE LOCAL DATUM POINT.
 - ALL ELEVATION REFERENCES IS MEAN SEA LEVEL.
 - ALL DIMENSIONS ARE IN METERS UNLESS STATE OTHERWISE.

LEGEND	
	CONCRETE PAVING
	GRAVEL PAVING
	EXISTING FENCE
	NEW FENCE
	SLOPE DIRECTION
	HIGH POINT OF PAVING
	LOW POINT OF PAVING
	HIGH POINT OF GRAVEL
	LOW POINT OF GRAVEL
	BOTTOM OF PIT
	CONCRETE PAVING AREA
	GRATING

REFERENCE DRAWING	DRG. No.
SPECIFICATION FOR SEWERAGE & DRAINAGE	BK-GNRL-PEDCO-000-CV-SP-0005
STANDARD DRAWING FOR SEWERAGE & DRAINAGE DETAILS	BK-GNRL-PEDCO-000-CV-DW-0007
UNIT PLOT PLAN DRAWING	BK-GCS-PEDCO-120-PI-PY-0001
ROUGH GRADING PLAN & DETAILS	BK-GCS-PEDCO-120-CV-PY-0007
BINAK NEW COMPRESSOR GAS STATION PLOT PLAN (BASIC PACKAGE)	1560-BK-NCS-PI-DWG-0001

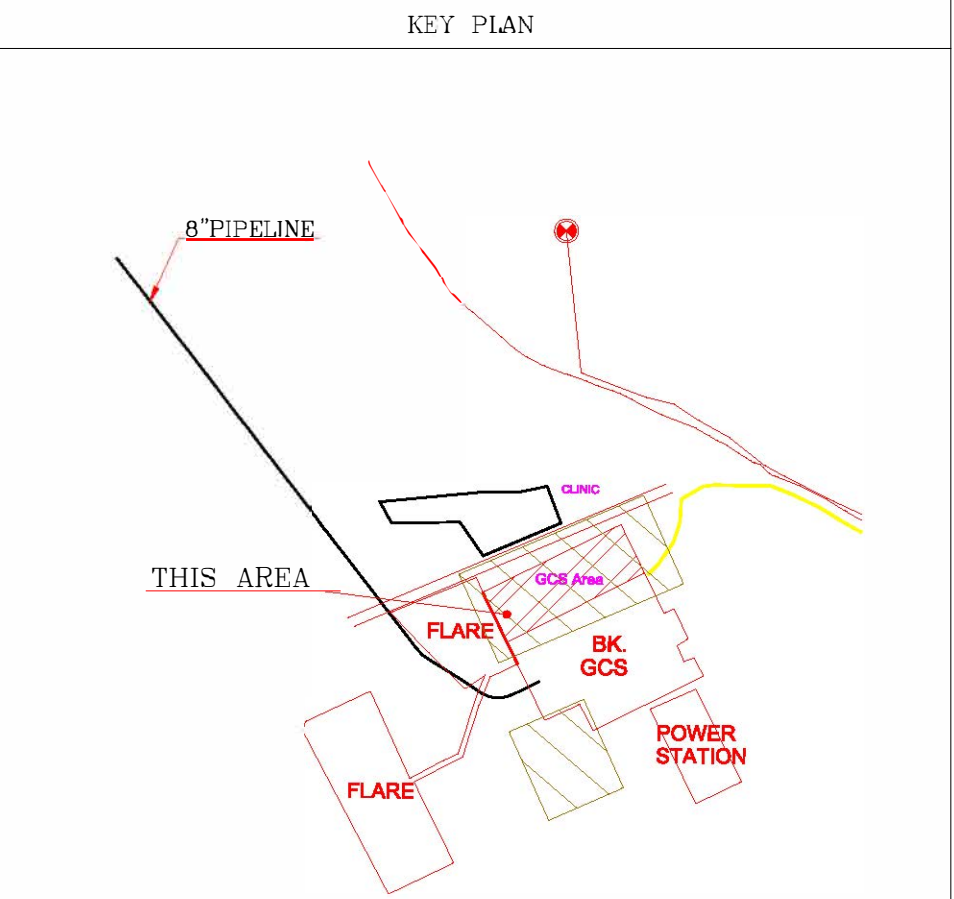

--	--	

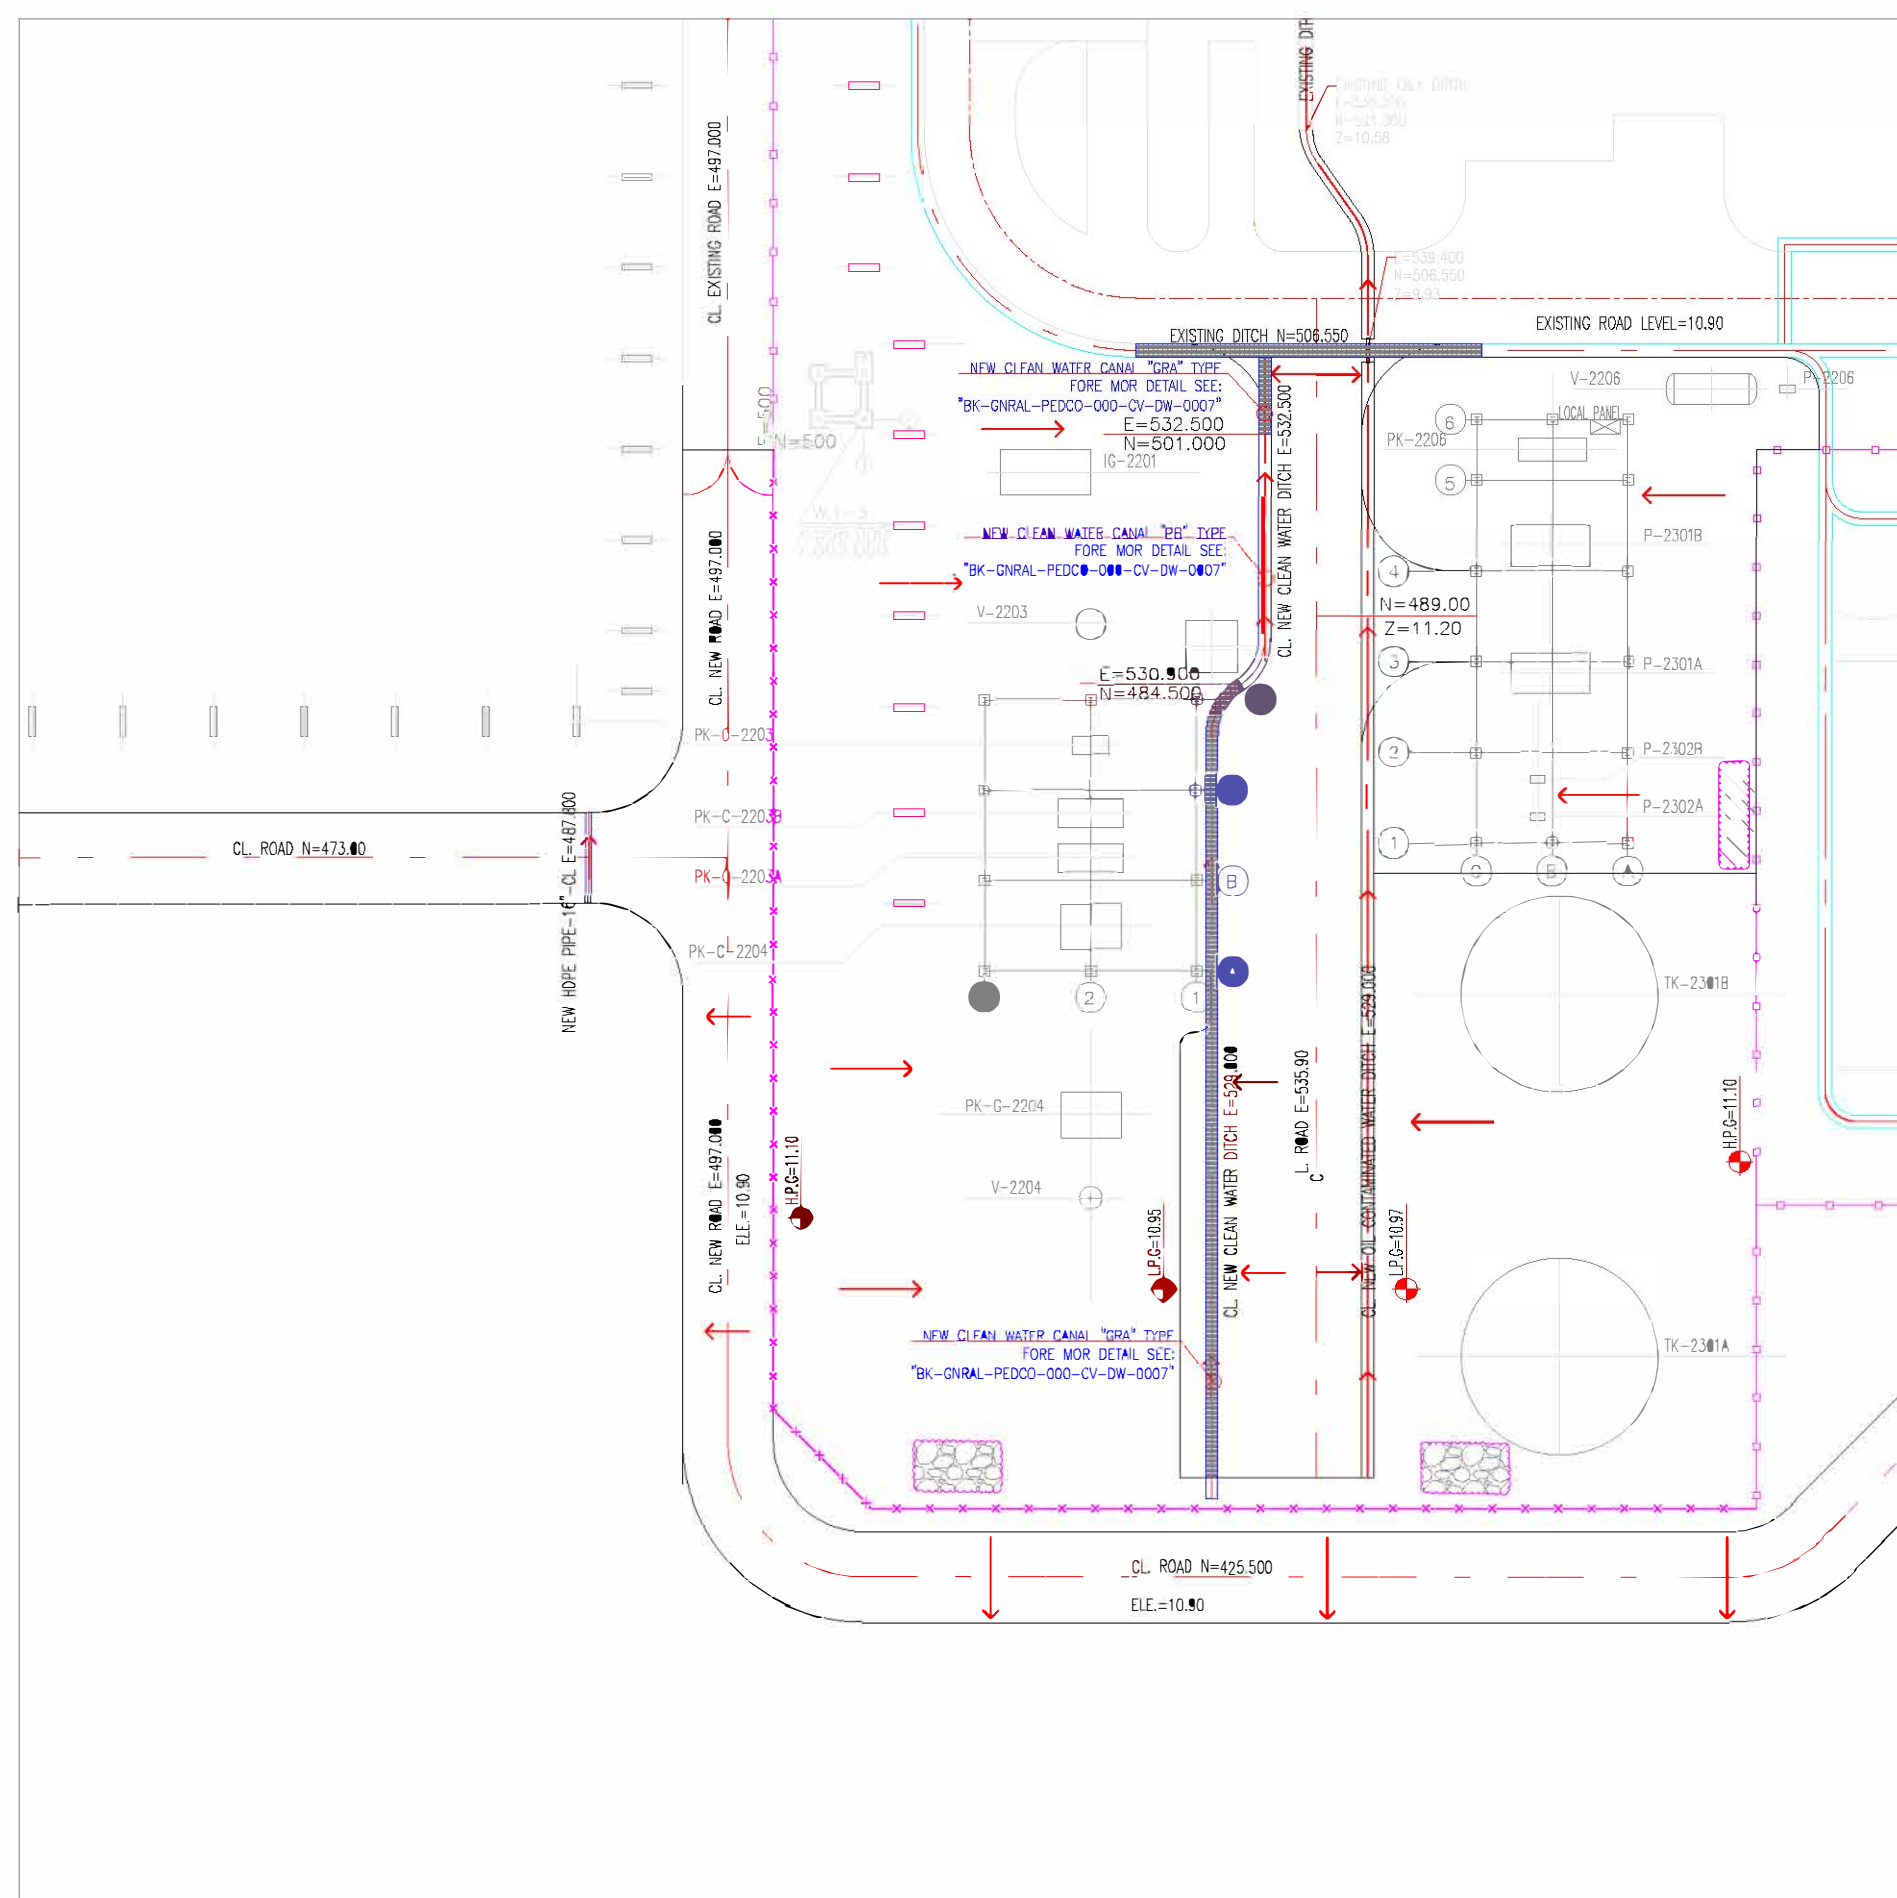


NOTES

1. ALL COORDINATES AND ELEVATIONS ARE IN METERS.
2. ALL COORDINATES ARE IN LOCAL SYSTEM., WITH REFERENCE TO SITE LOCAL DATUM POINT.


	LOCAL	UTM
	X=500.000	E=437384.709
A	Y=500.000	N=3289737.469
	X=485.337	E=437245.830
B1	Y=788.941	N=3289991.269
	Z=12.170	ELEV.=12.17
	X=798.452	E=437704.660
B2	Y=382.283	N=3289761.280
	Z=13.410	ELEV.=13.41
3. ALL ELEVATION REFERENCES IS MEAN SEA LEVEL.
4. ALL DIMENSIONS ARE IN METERS UNLESS STATED OTHERWISE.

LEGEND

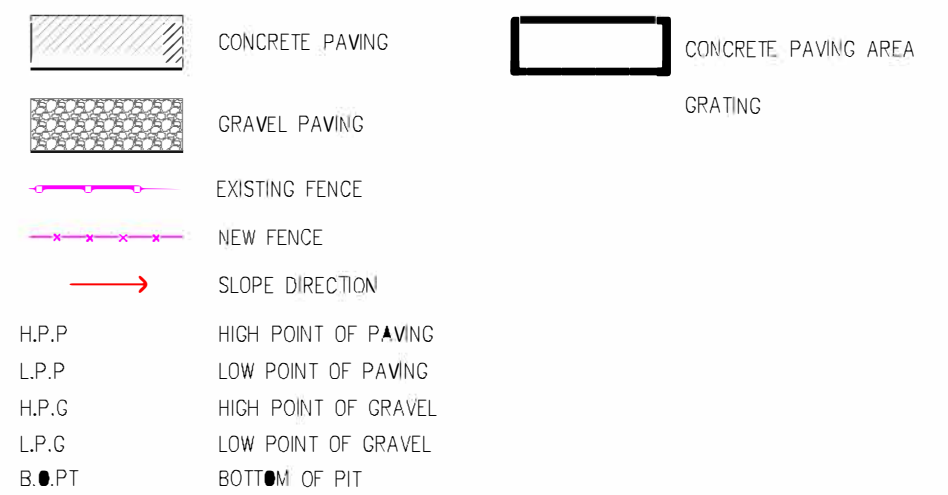

REFERENCE DRAWING	DRG. No.
SPECIFICATION FOR SEWERAGE & DRAINAGE	BK-GNRAI-PEDCO-000-CV-SP-0005
STANDARD DRAWING FOR SEWERAGE & DRAINAGE DETAILS	EK-GNRAI-PEDCO-000-CV-DW-0007
UNIT PLOT DRAWING	BK-GCS-FEDCO-120-PI-PY-0001
ROUGH GRADING PLAN & DETAILS	BK-GCS-FEDCO-120-CV-PY-0001
BOMAX NEW COMPRESSOR GAS STATION PLOT PLAN (BASIC PACKAGE)	1560-BK-NCS-PI-DWG-0001

KEY PLAN

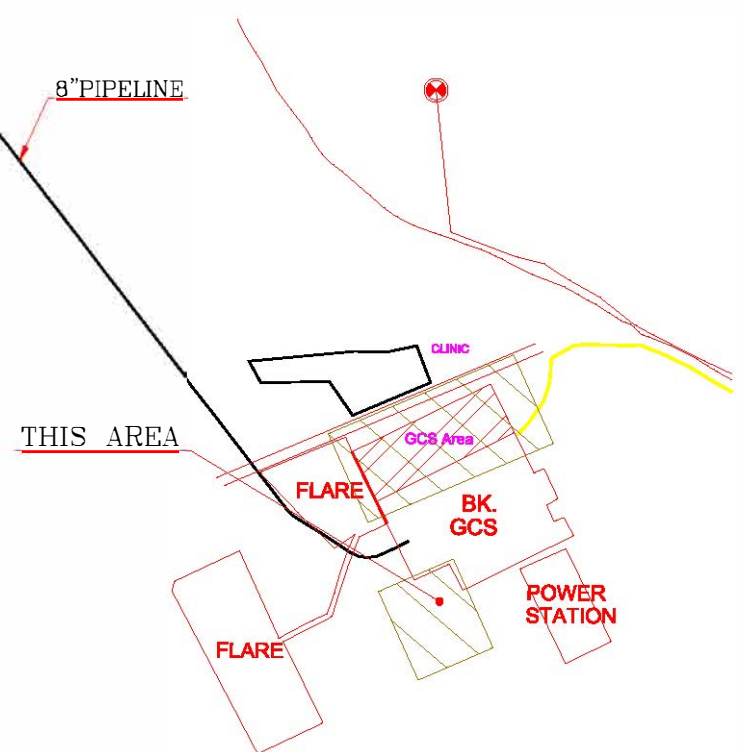[illegible]