

WELL-W028

BINAK PRODUCTION WELL

NORMAL OPERATING WELLHEAD PRESSURE(FWHP) : 43.8 BARG
NORMAL WELLHEAD TEMPERATURE (WHT) : (80 °C)

ST-1401

STONE TRAP

NORMAL OPERATING PRESS : 43.8 BARG
NORMAL OPERATING TEMP : 80 °C



WHCP-1400

WELLHEAD CONTROL PANEL

MAX OPERATING PRESS. : 43.8 BARG

MAX OPERATING TEMP. : 75 °C

BL

FLOW LINE LENGTH ~3368 M

TO EXISTING CLUSTER BINAK

BK-W007S-PEOCO-110-PR-PF-0001

1-REVIEWED
1-REVIEWED


D02:

NOTES

LEGEND

REFERENCE DRAWING		Dwg. No.
SYMBOL & LEGEND FOR PFD AND P&ID		BK-SS08-PEOCO-110-PR-PF-0001
PROCESS BASIS OF DESIGN		BK-04ML-PEOCO-000-PR-08-0001

KEY PLAN

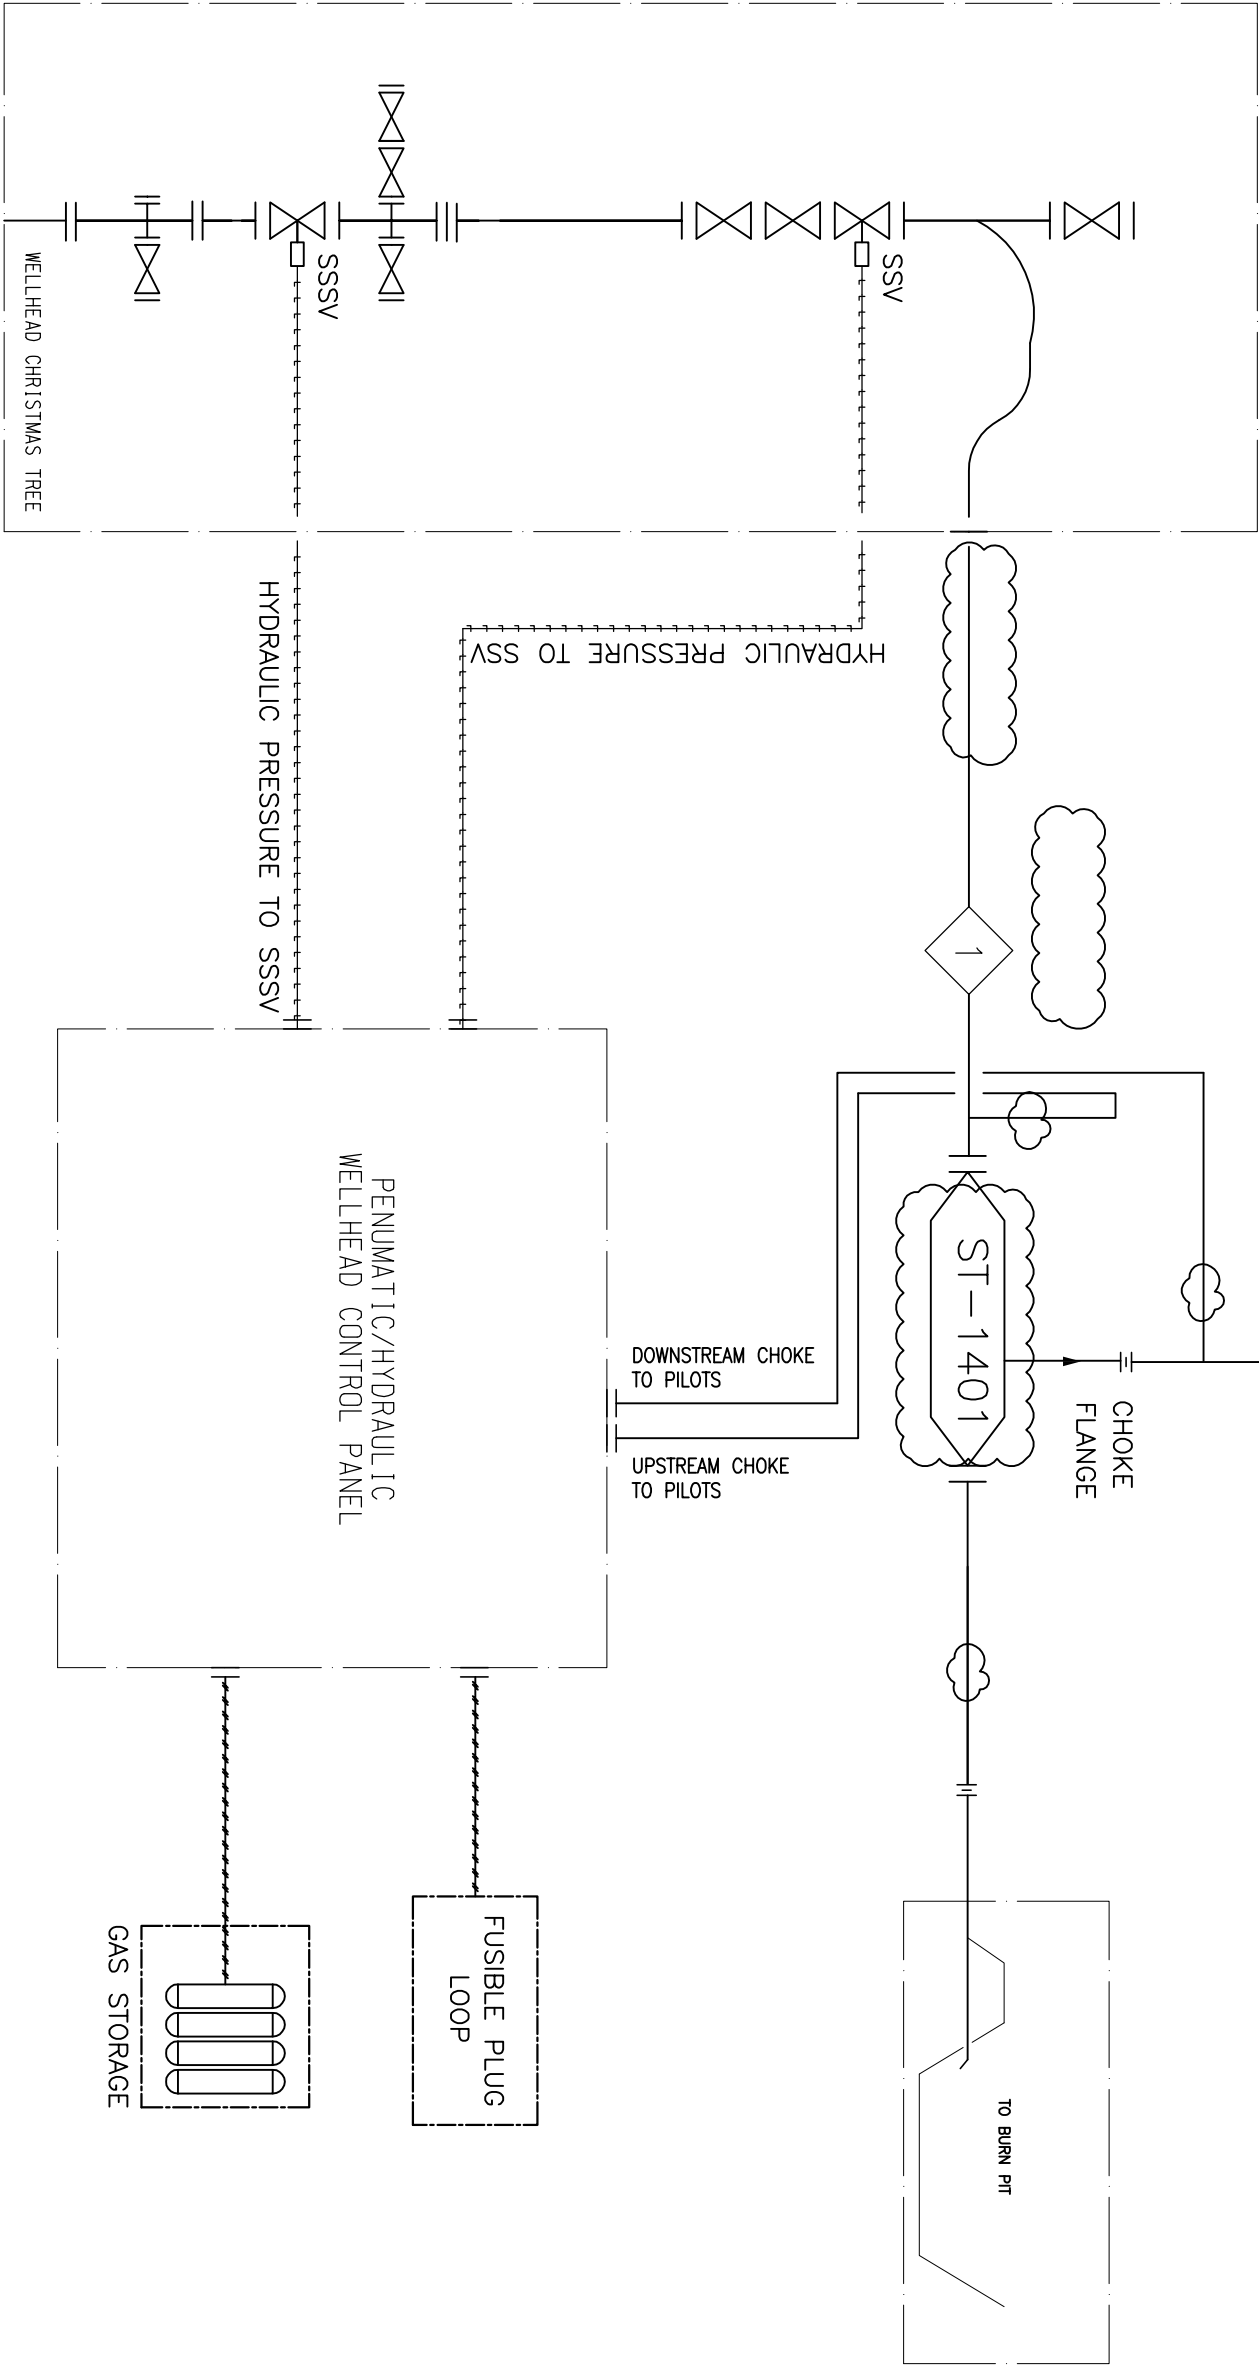

(SUB SURFACE SCOPE OF WORK)

WELLHEAD

W028

DRAWING TITLE: PROCESS FLOW DIAGRAM - W028				APPROVED FOR CONSTRUCTION BY: DATE:			
SCALE	SIZE	DRAWING NO.	SHEET NO.	REV.	BUDGET REV.	LOCATION	SIZE CLASS
NS	A3	BK-W028-PEOCO-110-PR-PF-0001	1 OF 2	D02	208-078-8184	7	2

PROJECT NO.: 971030

EPD/ERC CONTRACTOR (GC): PETROBRAS DEVELOPMENT COMPANY

W028 WELLHEAD FACILITIES

REV.	DATE	DESCRIPTION	BY	DATE	REV.	DATE	DESCRIPTION	BY	DATE
D02	AUG.2022	ITA	WARRNER MUKHARJUN MUKHARJUN	11/11					
D01	OCT.2021	JFC	MARAFER MUKHARJUN MUKHARJUN	11/11					
D00	AUG.2021	JFC	MUKHARJUN MUKHARJUN SHALIMAR	11/11					
REV.	DATE	P.O.I.S	PREP.	CHK.	APP.	AUT.			

THE ORIGINAL AND ALL COPIES OF THIS DRAWING TOGETHER WITH THE COPYRIGHT THEREON ARE THE SOLE PROPERTY OF NISOC/ FIELDS

