


BINAK PRODUCTION WELL



STONE TRAP

WHCP-1500
WELLHEAD CONTROL PANEL
MAX OPERATING PRESS. : 43.8 BAR
MAX OPERATING TEMP. : 75 °C

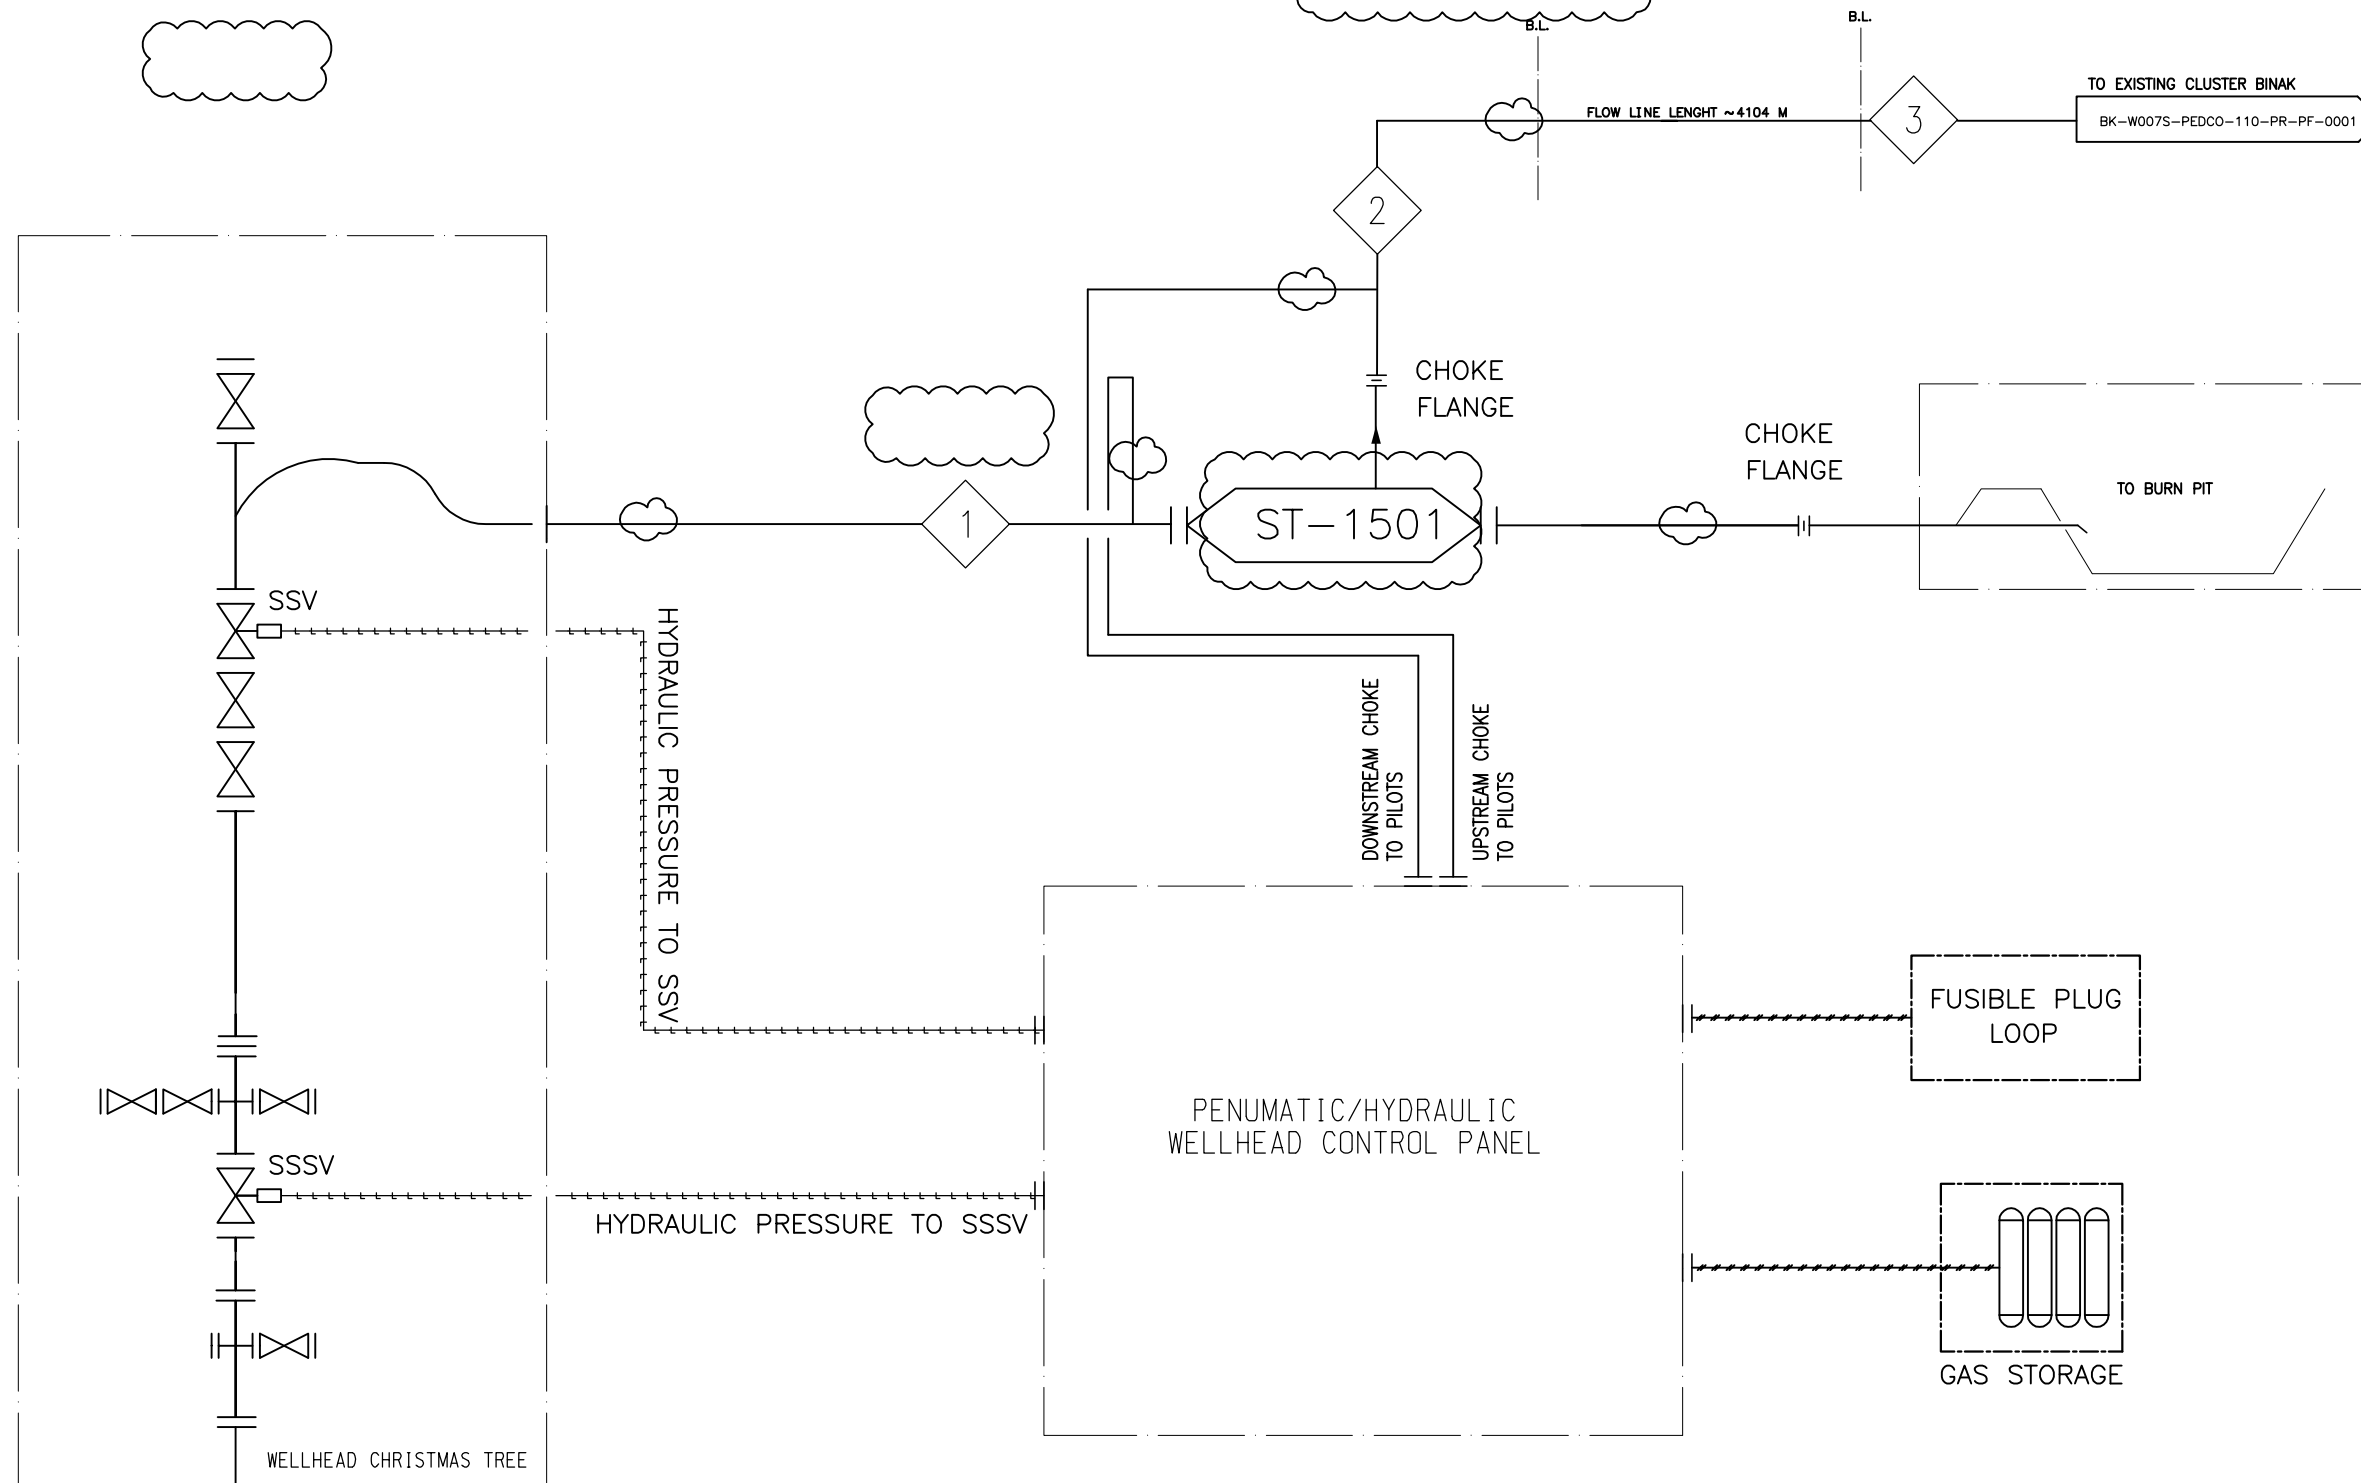

WELLHEAD

(SUB SURFACE SCOPE OF WORK)

NOTES

1-DELETED.

2-DELETED.

D02:

LEGEND

REFERENCE DRAWING	DRG. No.
SYMBOL & LEGEND FOR PFD AND P&ID	BK-SSGRL-PEDCO-110-PR-PI-0001
PROCESS BASIS OF DESIGN	BK-GNRL-PEDCO-000-PR-DB-0001

KEY PLAN

[illegible]

NOTES	
D02:	
LEGEND	
REFERENCE DRAWING	DRG. No.
SYMBOL & LEGEND FOR PFD AND P&ID	BK-SSGR-L-PEDCO-110-PR-PI-0001
PROCESS BASIS OF DESIGN	BK-GNRL-PEDCO-000-PR-DB-0001
KEY PLAN	

(VENDOR TITLE BLOCK)