

DESIGN CAPACITY (DRY BASIS) : 191 Nm³/hr
DESIGN PRESS. : 12.5 barg

DESIGN CAPACITY (DRY BASIS) : 157.3 Nm³/hr
DESIGN PRESS. : 12.5 barg



- ### GENERAL NOTE

LEGEND


REFERENCE DRAWING	DRG. No.
Utility Flow Diagram	BK-GCS-PEDCO-120-PR-UF-0001
Symbol & Legend For PFD & P&ID	BK-GCS-PEDCO-120-PR-PI-0001

KEY PLAN

[illegible]

V-2203
INSTRUMENT AIR RECEIVER

DIMENSION (ID X TL-TL) : 1500 X 5000 mm
DESIGN TEMP. : 85 °C
DESIGN PRESS. : 12.5 barg

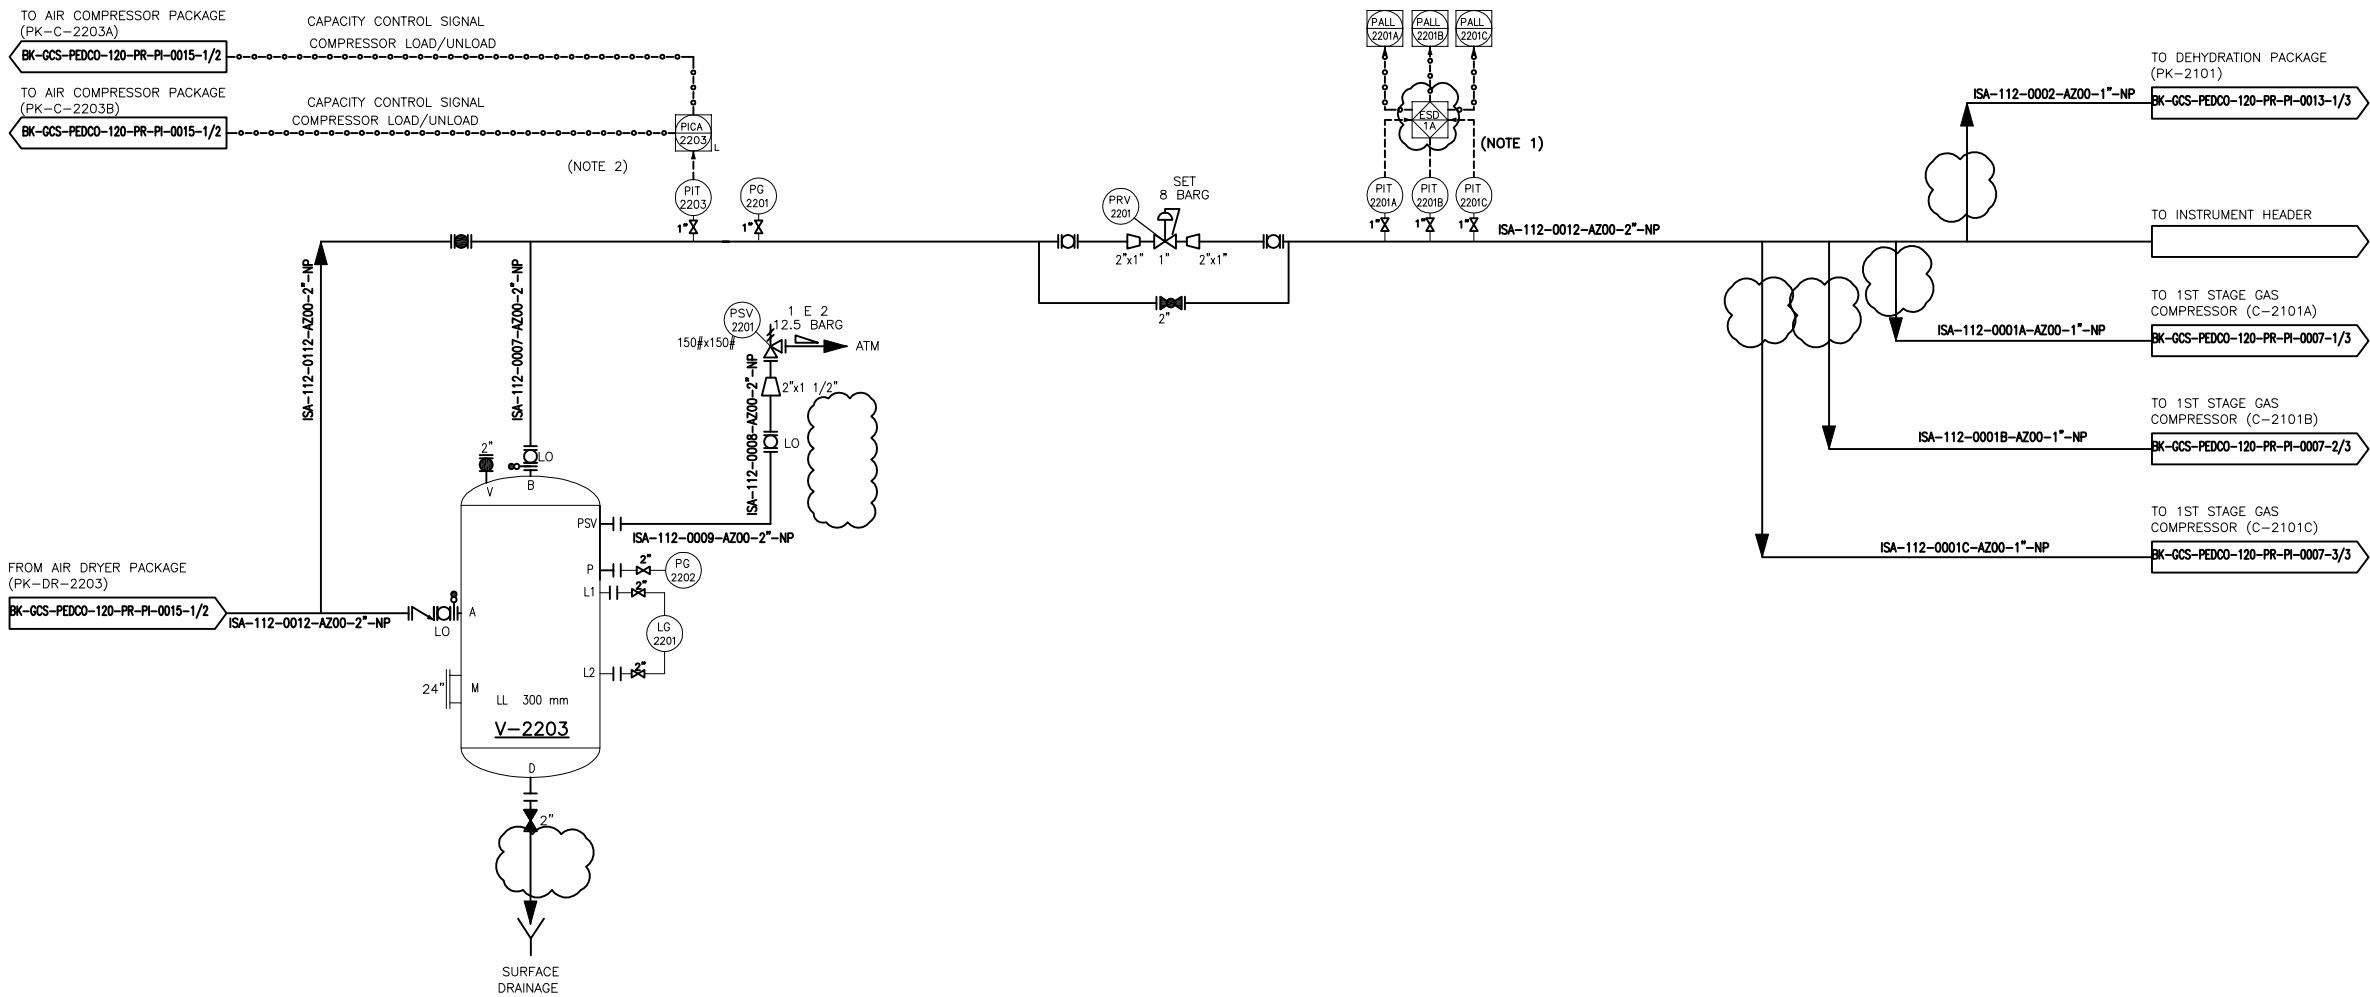

- NOTES
- 1- 2 OF 3 VOTING FOR SYSTEM SHUTDOWN.
- 2- PRESSURE TRANSMITTER WILL START STANDBY COMPRESSOR ON LOW PRESSURE OF DUTY COMPRESSOR.

GENERAL NOTE

LEGEND

REFERENCE DRAWING	DRG. No.
Utility Flow Diagram	BK-GCS-PEDCO-120-PR-UF-0001
Symbol & Legend For PFD & P&ID	BK-GCS-PEDCO-120-PR-PI-0001

KEY PLAN

DD4	AUG.2022	IFA	MARYAM	M.PAKHMAN	M.MOHSENI	00.00	
-----	----------	-----	--------	-----------	-----------	-------	--	--	

(VENDOR TITLE BLOCK)**