



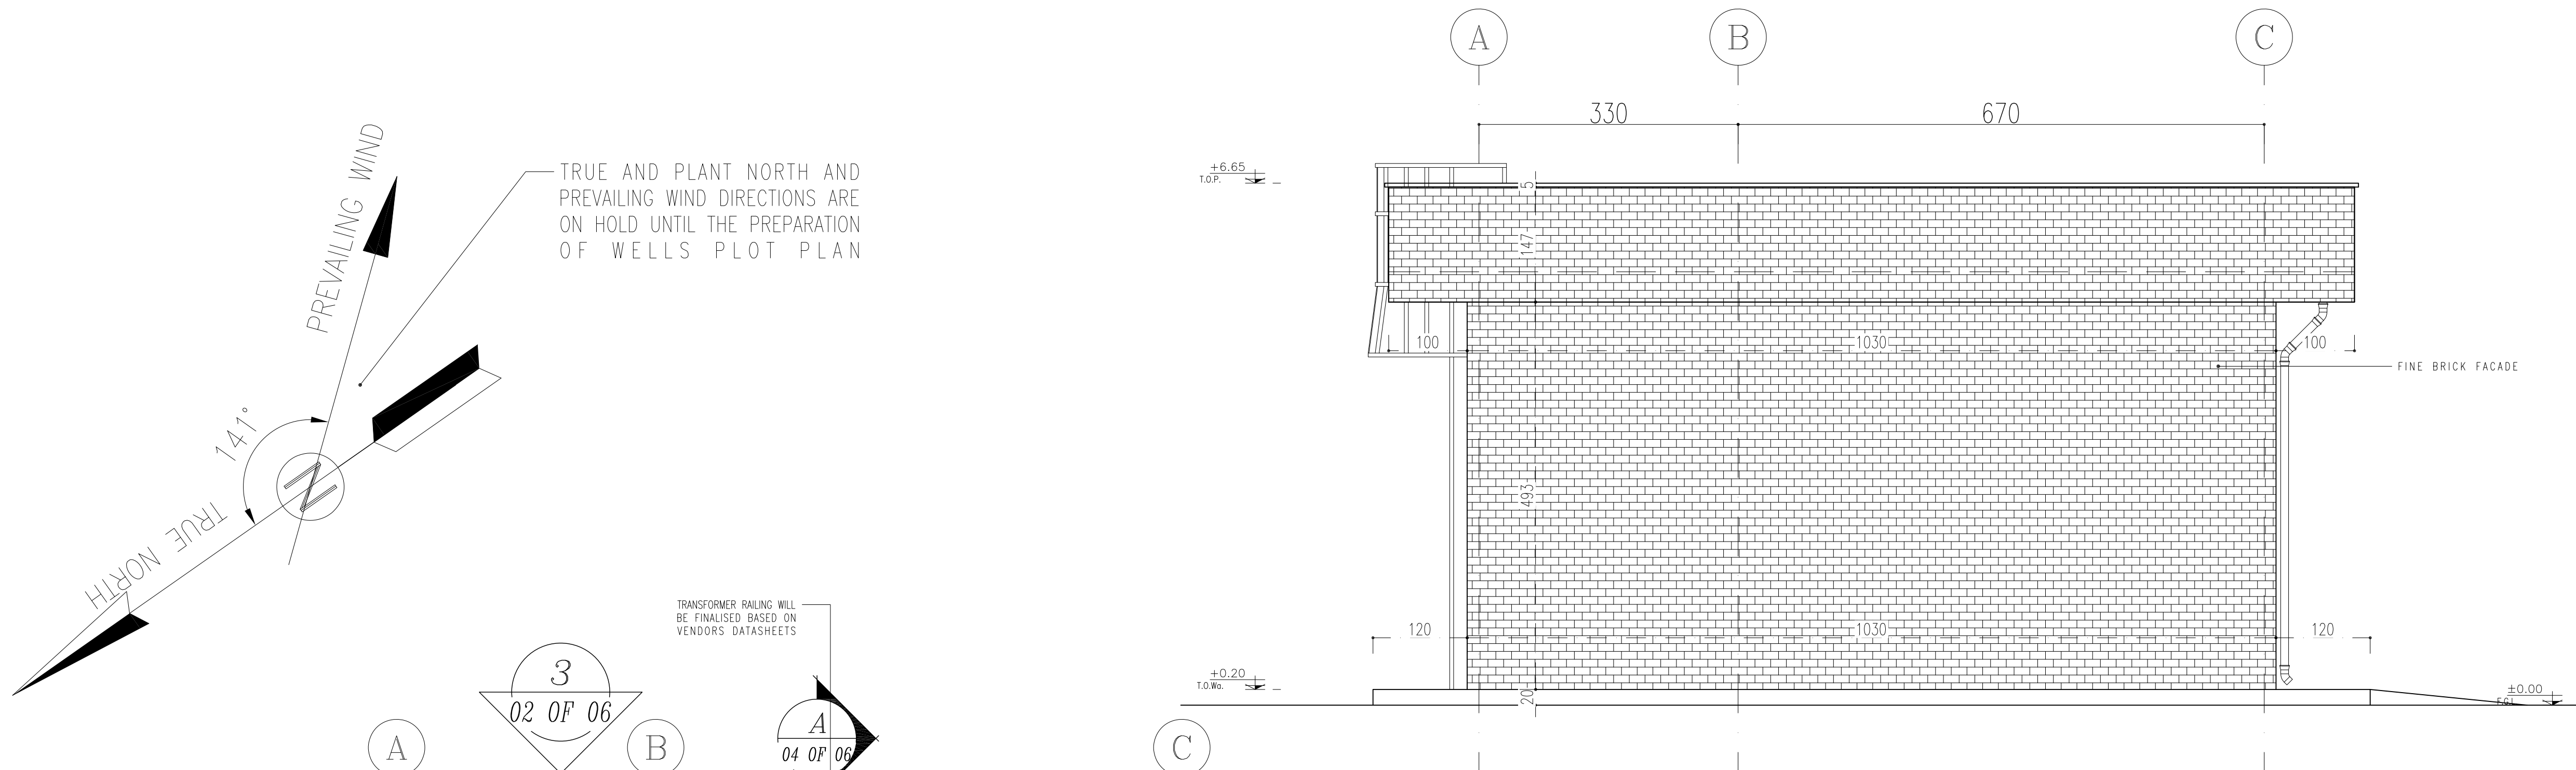


- NOTES
- 1- DIMENSIONS ARE IN "mm" AND ELEVATIONS IN "m" UNLESS SPECIFIED .
 - 2- ALL DIMENSIONS AND ELEVATIONS SHALL BE CHECKED BY THE CONTRACTOR PRIOR TO CONSTRUCTION.
 - 3- CONTRACTOR SHALL COMPARE ALL ARCHITECTURAL, MECHANICAL, ELECTRICAL, PIPING AND STRUCTURAL DRAWINGS AND IN CASE OF ANY CONFLICTS OR DISCREPANCY, INFORM THE ENGINEER.
 - 4- SLAB ON GRADE SHALL BE CONSTRUCTED AFTER EXECUTION OF CABLE TRENCH & EQUIPMENTS FOUNDATION.
 - 5- ALL MATERIALS ARE SELECTED FROM THE HIGHEST QUALITY AND SHALL BE APPROVED BY THE CLIENT.
 - 6- FOR COORDINATE REFER TO FINISH GRADING DOCUMENTS.
 - 7) REFERENCE COORDINATES E=1000.000 , N=1000.000 REFER TO X=440679 , Y=328537 UTM.
 - 8) FINISH GRADING LEVEL (BK12) ELEVATION : +69 m (GLOBAL) = ±0.00 (LOCAL)
 - 9) ALL HVAC OPENINGS SIZE, SPECS, AND POSITION WILL BE FINALISED BASED ON HVAC SYSTEM DESIGN.

- LEGEND
- BRICK WALL
 - REINFORCED CONCRETE
 - CHEQUERED PLATE TRENCH CAP
 - LEAN CONCRETE
 - ANTI-ACID CERAMIC

- F.F.L. FINISHED FLOOR
F.G.L. FINISHED GRADING LEVEL
T.O.Wa. TOP OF WALKWAY
T.O.P. TOP OF PARAPET
T.O.Fou. TOP OF FOUNDATION
B.O.Pit. BOTTOM OF PIT
B.O.O. BOTTOM OF OPENING
T.O.D. TOP OF DOOR
T.O.R. TOP OF ROOF
T.O.W. TOP OF WALL
B.O.O. BOTTOM OF OPENING



REFERENCE DRAWING	DRG. No.
STANDARD DRAWING FOR ARCHITECTURAL DETAILS	BK-GNRL-PEDCO-000-AR-DW-0001
STANDARD DETAILS FOR LADDER & SAFETY CAGE	BK-GNRL-PEDCO-000-ST-DW-0009
FOUNDATION DRAWING FOR SWITCHGEAR BUILDING FOR WELL PADS - BK-12	BK-BK12-PEDCO-110-ST-DW-0004
STRUCTURAL DRAWING FOR SWITCHGEAR BUILDING FOR WELL PADS - BK-12	BK-BK12-PEDCO-110-ST-DW-0006
GENERAL CIVIL LAYOUT - BK12	BK-BK12-PEDCO-110-CV-PY-0001
HVAC SYSTEM LAYOUT FOR SWITCHGEAR BUILDING - BK12	BK-BK12-PEDCO-110-HV-PY-0001
PLUMBING & SEWAGE PIPING LAYOUT FOR SWITCHGEAR BUILDING - BK12	BK-BK12-PEDCO-110-HV-PY-0003

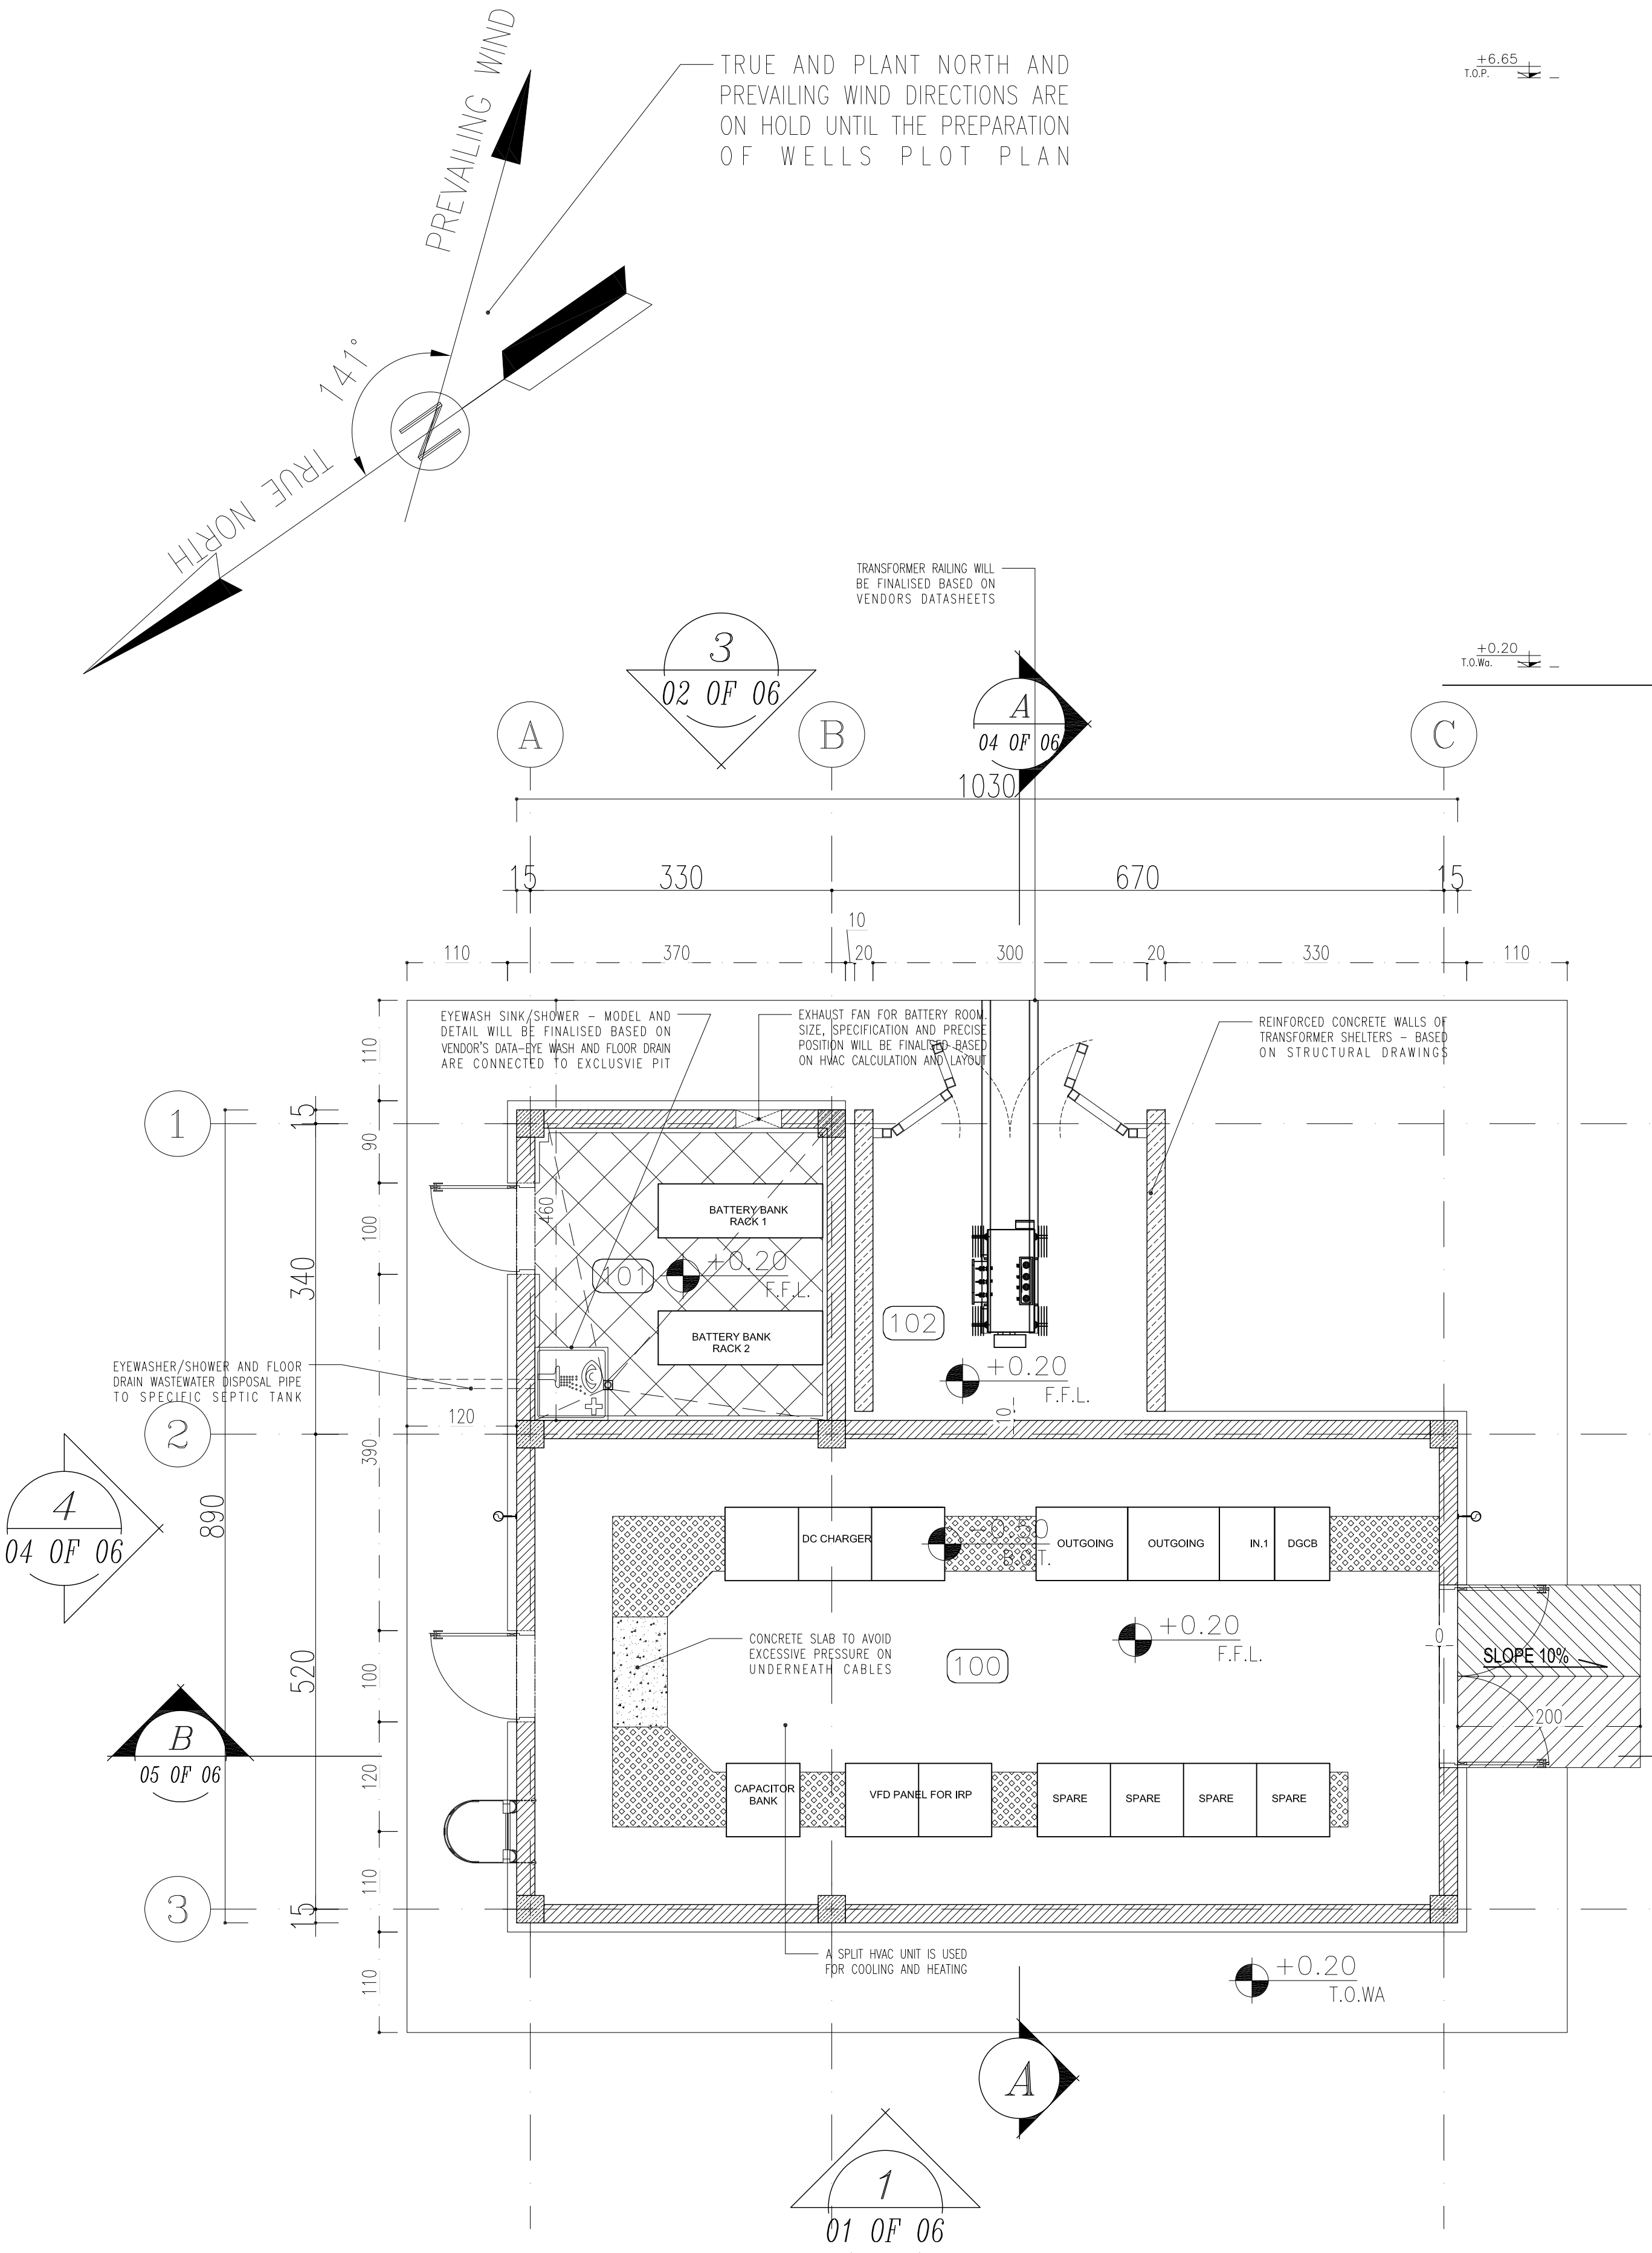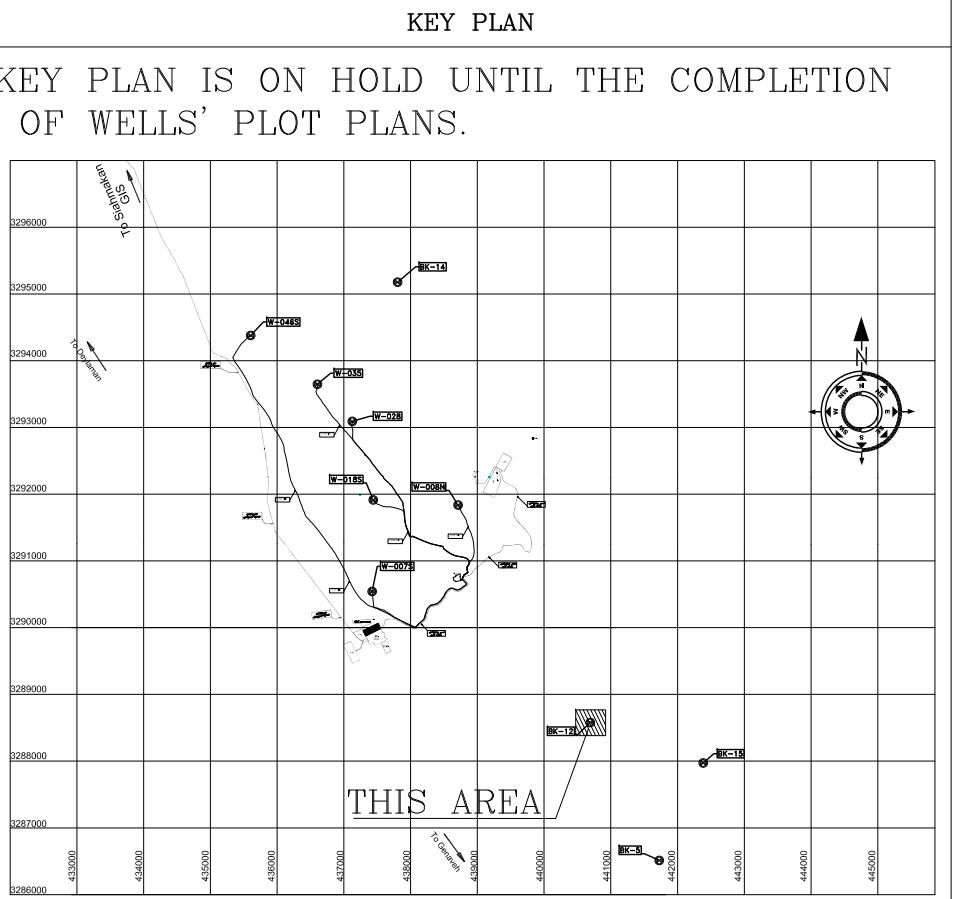


SPACE TAG NUMBER

- 100 SWITCHGEAR ROOM
- 101 BATTERY ROOM
- 102 TRANSFORMER SHELTER

--	--	

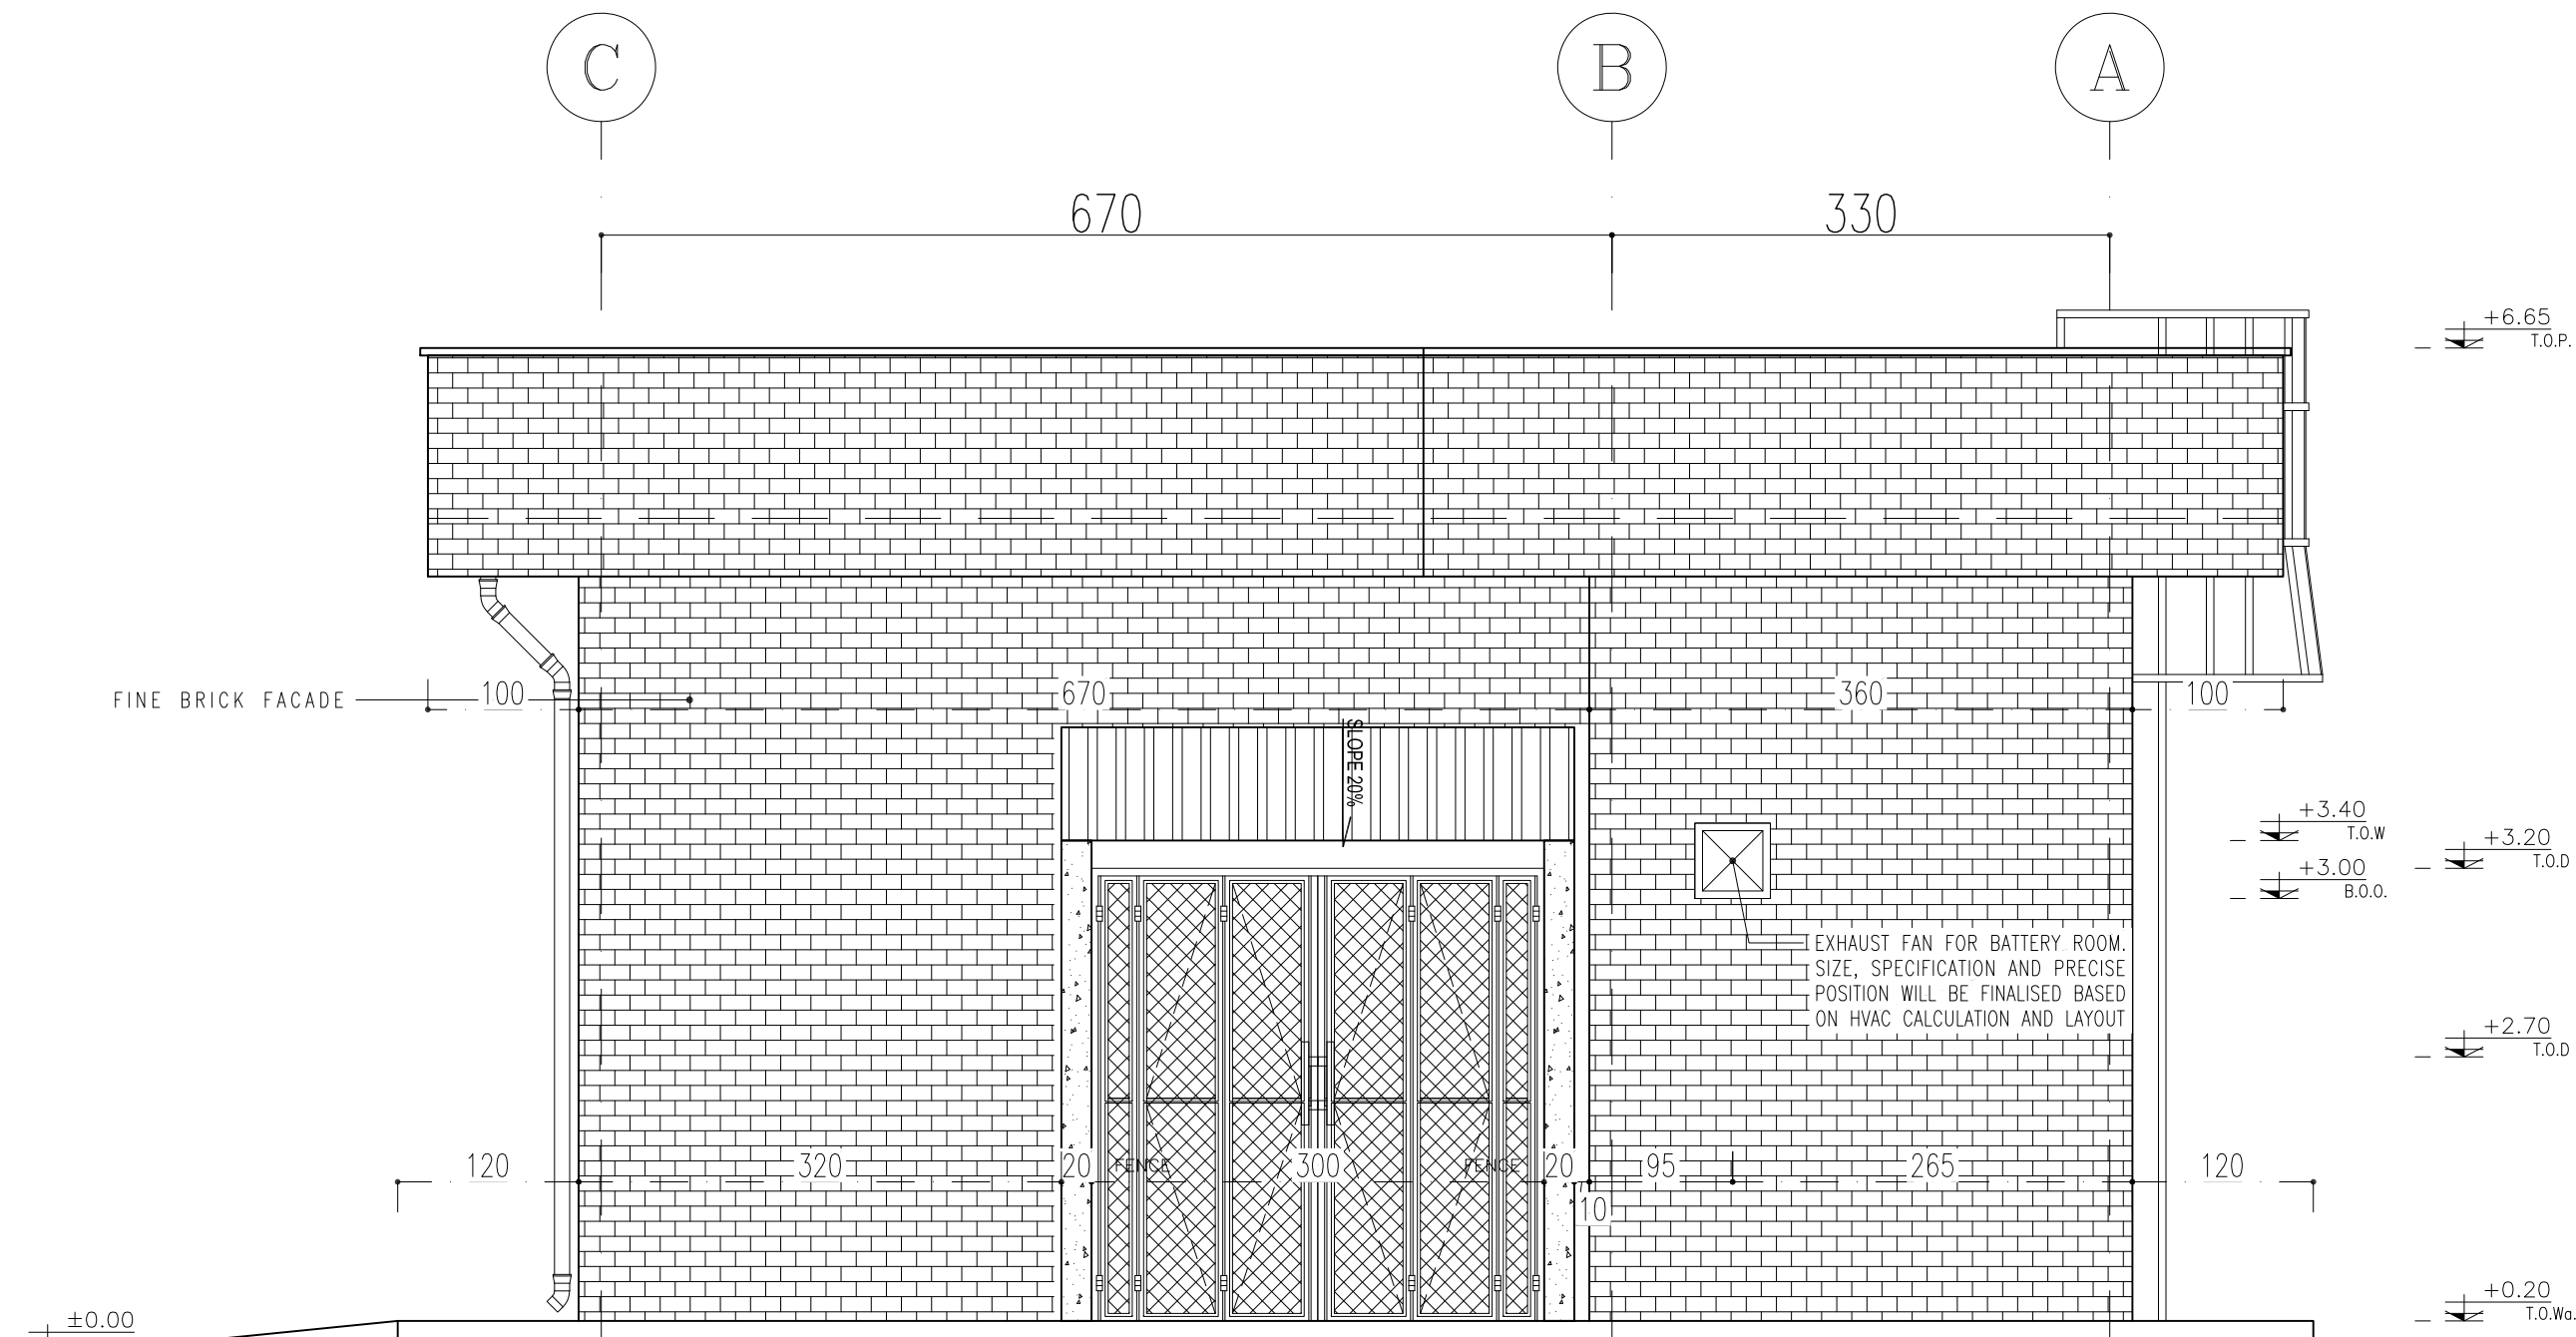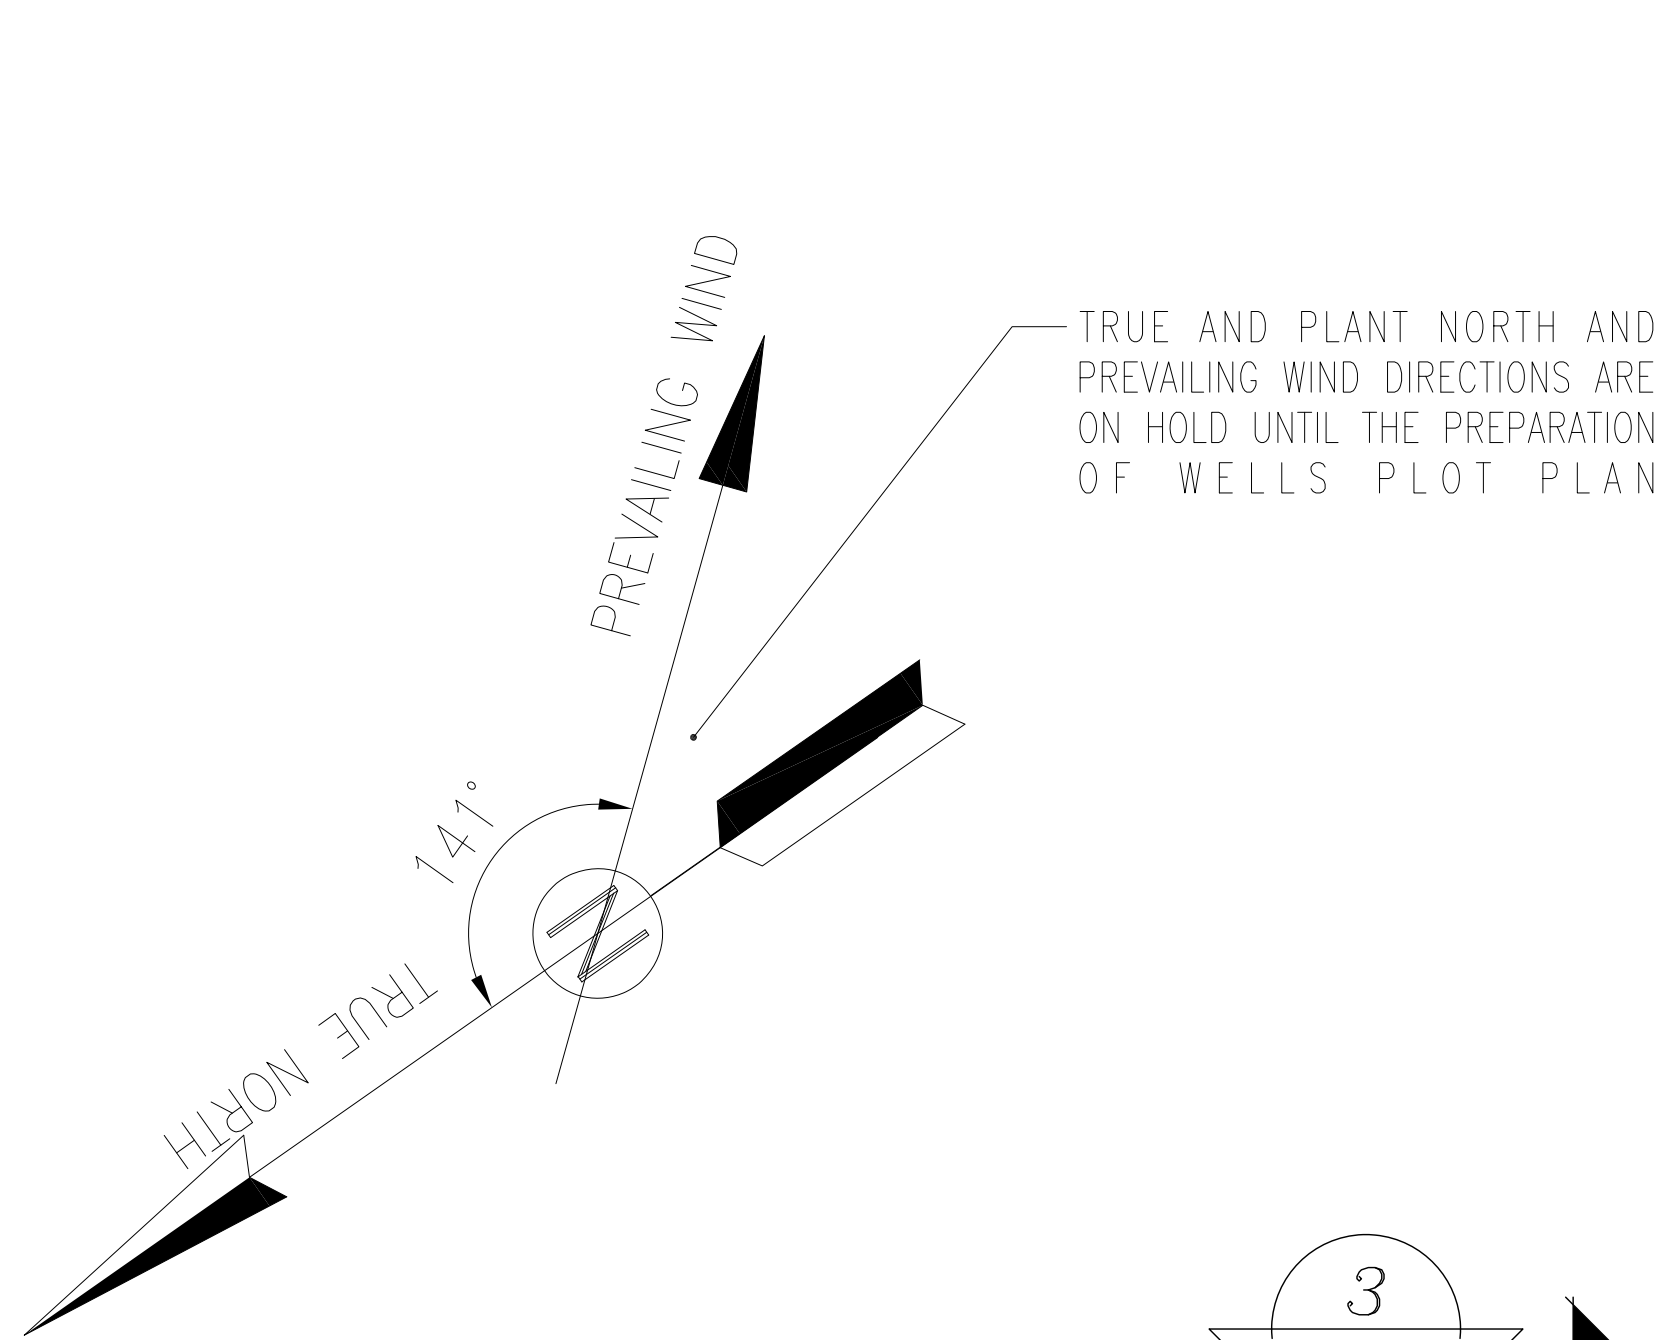

SC.1:50 3 ELEVATION 01 OF 06

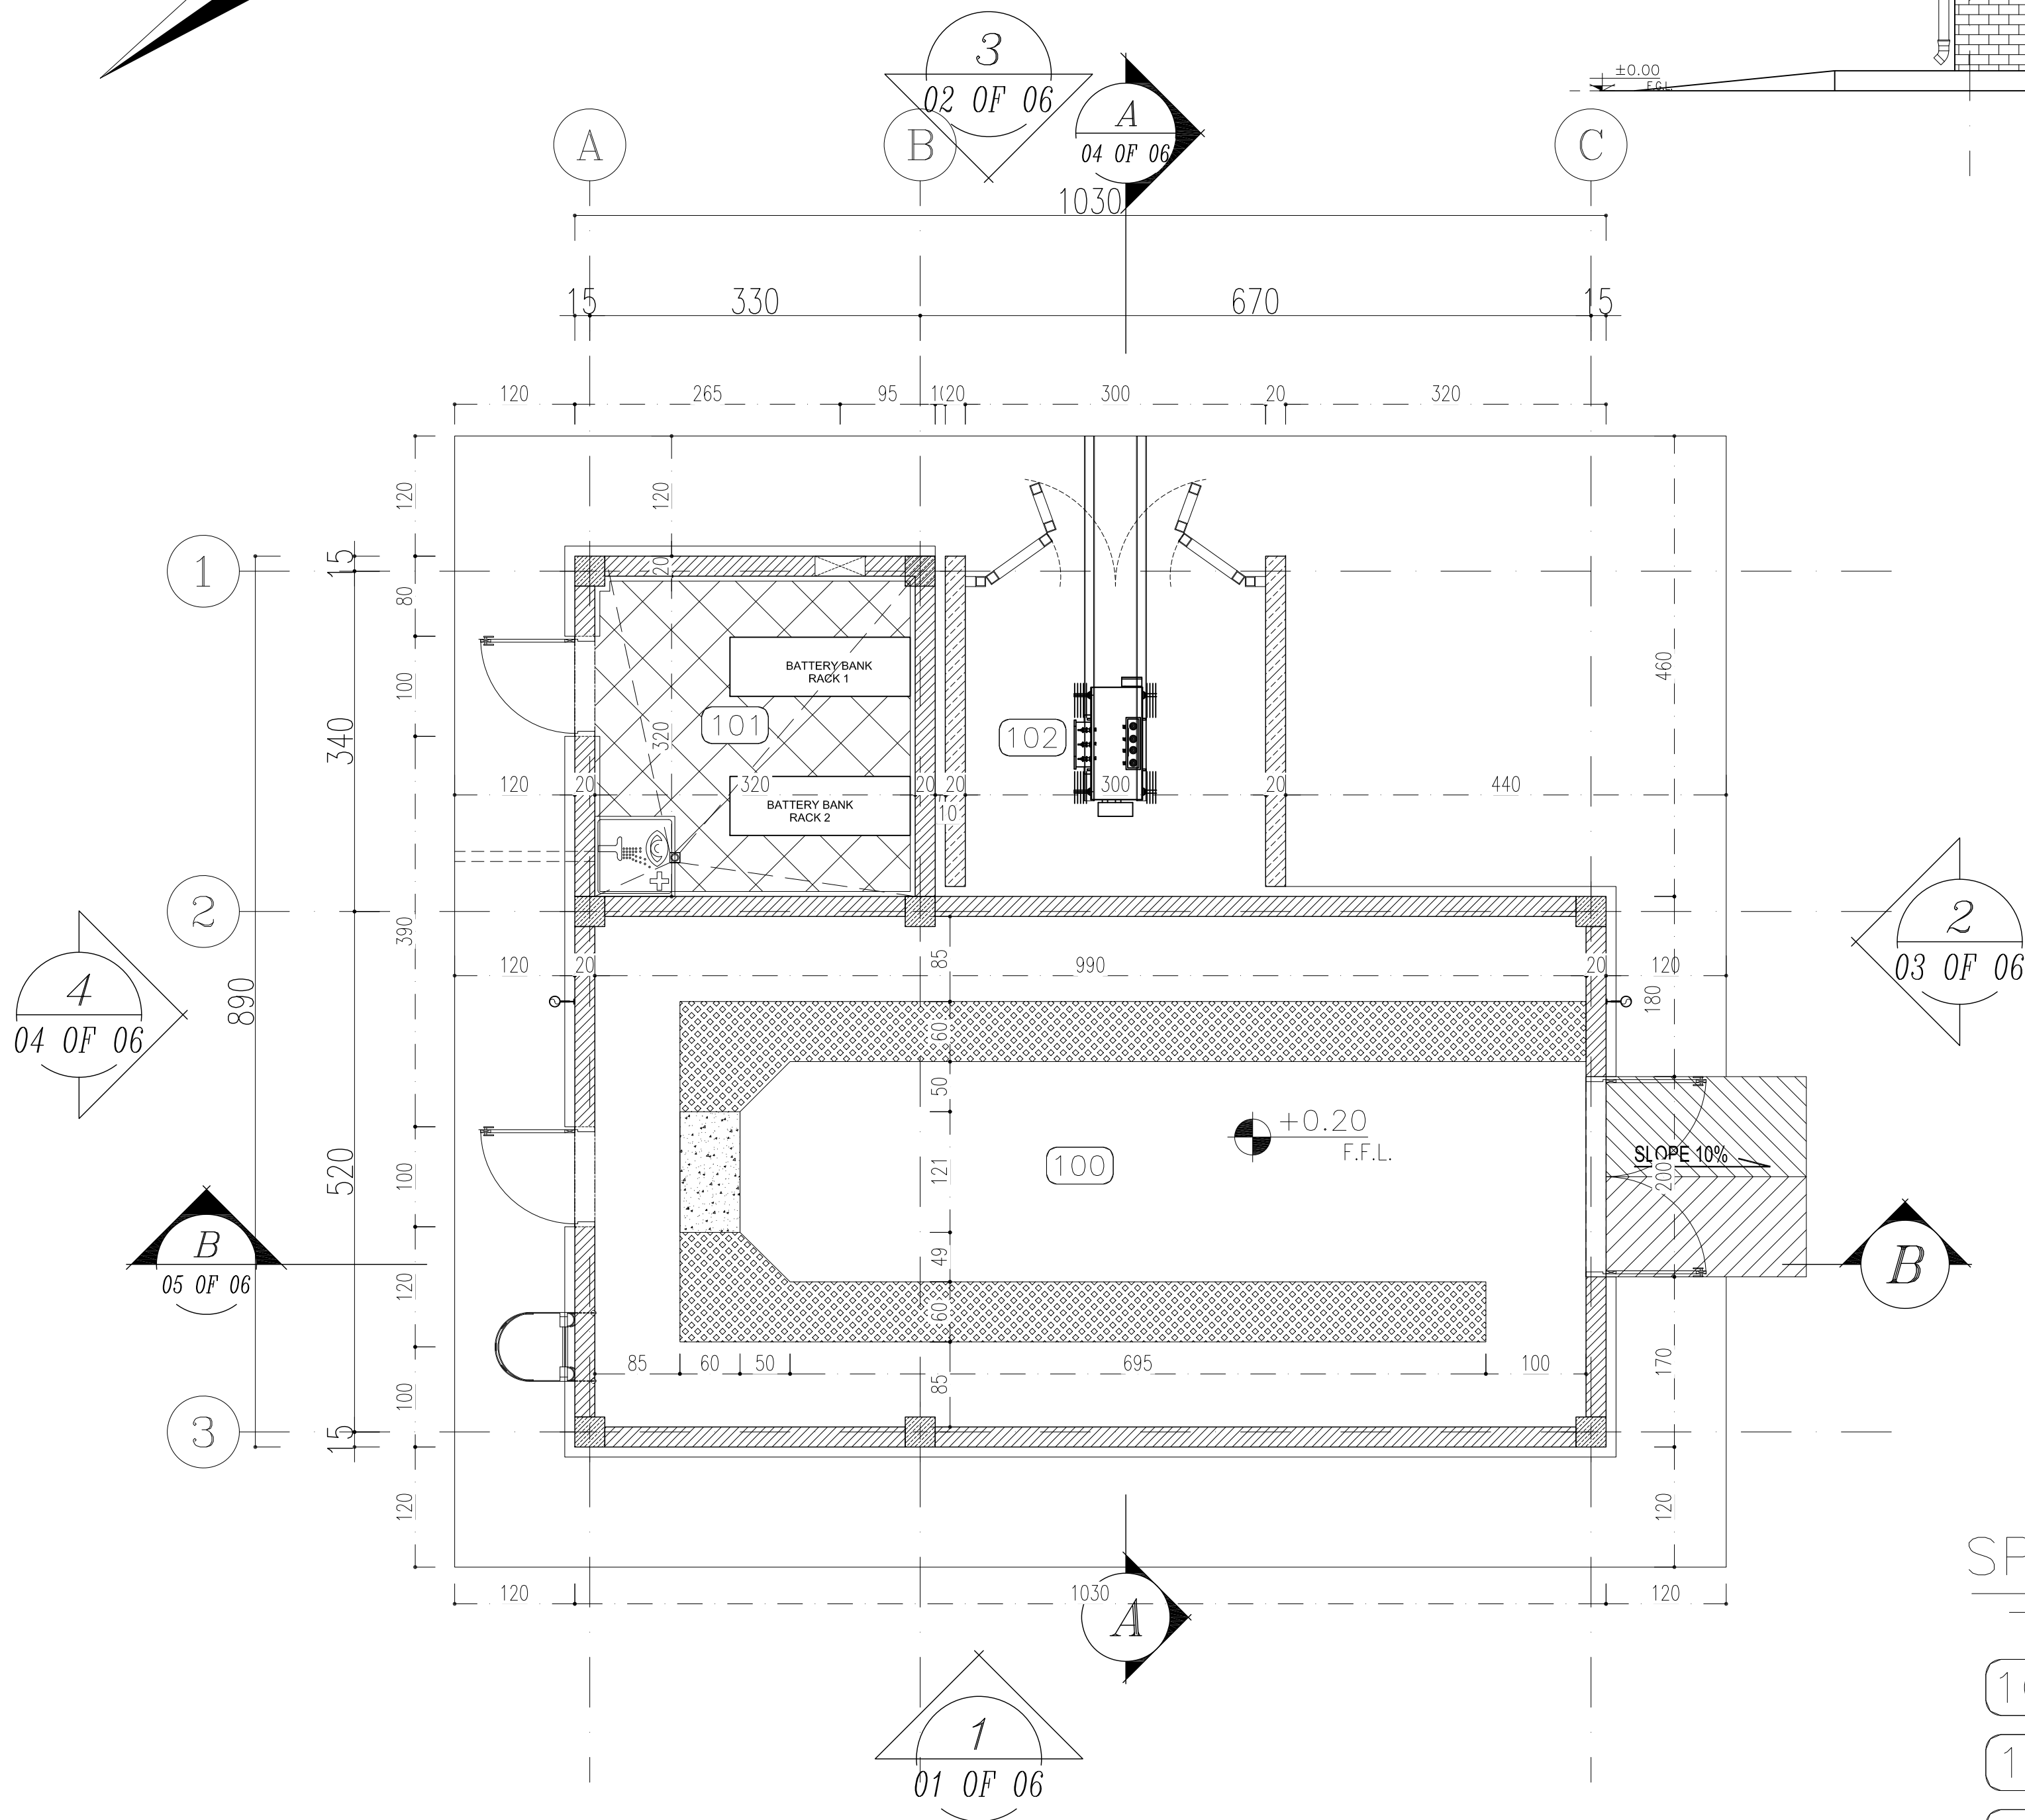

SC.1:50 2 DIMENSION PLAN

SPACE TAG NUMBER


- 100 SWITCHGEAR ROOM
- 101 BATTERY ROOM
- 102 TRANSFORMER SHELTER

- NOTES
- 1- DIMENSIONS ARE IN "mm" AND ELEVATIONS IN "m" UNLESS SPECIFIED .
 - 2- ALL DIMENSIONS AND ELEVATIONS SHALL BE CHECKED BY THE CONTRACTOR PRIOR TO CONSTRUCTION.
 - 3- CONTRACTOR SHALL COMPARE ALL ARCHITECTURAL, MECHANICAL, ELECTRICAL, PIPING AND STRUCTURAL DRAWINGS AND IN CASE OF ANY CONFLICTS OR DISCREPANCY, INFORM THE ENGINEER.
 - 4- SLAB ON GRADE SHALL BE CONSTRUCTED AFTER EXECUTION OF CABLE TRENCH & EQUIPMENTS FOUNDATION.
 - 5- ALL MATERIALS ARE SELECTED FROM THE HIGHEST QUALITY AND SHALL BE APPROVED BY THE CLIENT.
 - 6- FOR COORDINATE REFER TO FINISH GRADING DOCUMENTS.
 - 7) REFERENCE COORDINATES E=1000.000 , N=1000.000 REFER TO X=440679 , Y=328537 UTM.
 - 8) FINISH GRADING LEVEL (BK12) ELEVATION : +69 m (GLOBAL) = ±0.00 (LOCAL)
 - 9) ALL HVAC OPENINGS SIZE, SPECS, AND POSITION WILL BE FINALISED BASED ON HVAC SYSTEM DESIGN.



- LEGEND
- BRICK WALL
 - REINFORCED CONCRETE
 - CHEQUERED PLATE TRENCH CAP
 - LEAN CONCRETE
 - ANTI-ACID CERAMIC
- F.F.L. FINISHED FLOOR
F.G.L. FINISHED GRADING LEVEL
T.O.Wa. TOP OF WALKWAY
T.O.P. TOP OF PARAPET
T.O.Fou. TOP OF FOUNDATION
B.O.Pit. BOTTOM OF PIT
B.O.O. BOTTOM OF OPENING
T.O.D. TOP OF DOOR
T.O.R. TOP OF ROOF
T.O.W. TOP OF WALL
B.O.O. BOTTOM OF OPENING

REFERENCE DRAWING	DRG. No.
STANDARD DRAWING FOR ARCHITECTURAL DETAILS	BK-GNRL-PEDCO-000-AR-DW-0001
STANDARD DETAILS FOR LADDER & SAFETY CAGE	BK-GNRL-PEDCO-000-ST-DW-0009
FOUNDATION DRAWING FOR SWITCHGEAR BUILDING FOR WELL PADS - BK-12	BK-BK12-PEDCO-110-ST-DW-0004
STRUCTURAL DRAWING FOR SWITCHGEAR BUILDING FOR WELL PADS - BK-12	BK-BK12-PEDCO-110-ST-DW-0006
GENERAL CIVIL LAYOUT - BK12	BK-BK12-PEDCO-110-CV-PY-0001
HVAC SYSTEM LAYOUT FOR SWITCHGEAR BUILDING - BK12	BK-BK12-PEDCO-110-HV-PY-0001
PLUMBING & SEWAGE PIPING LAYOUT FOR SWITCHGEAR BUILDING - BK12	BK-BK12-PEDCO-110-HV-PY-0003

KEY PLAN
KEY PLAN IS ON HOLD UNTIL THE COMPLETION OF WELLS' PLOT PLANS.

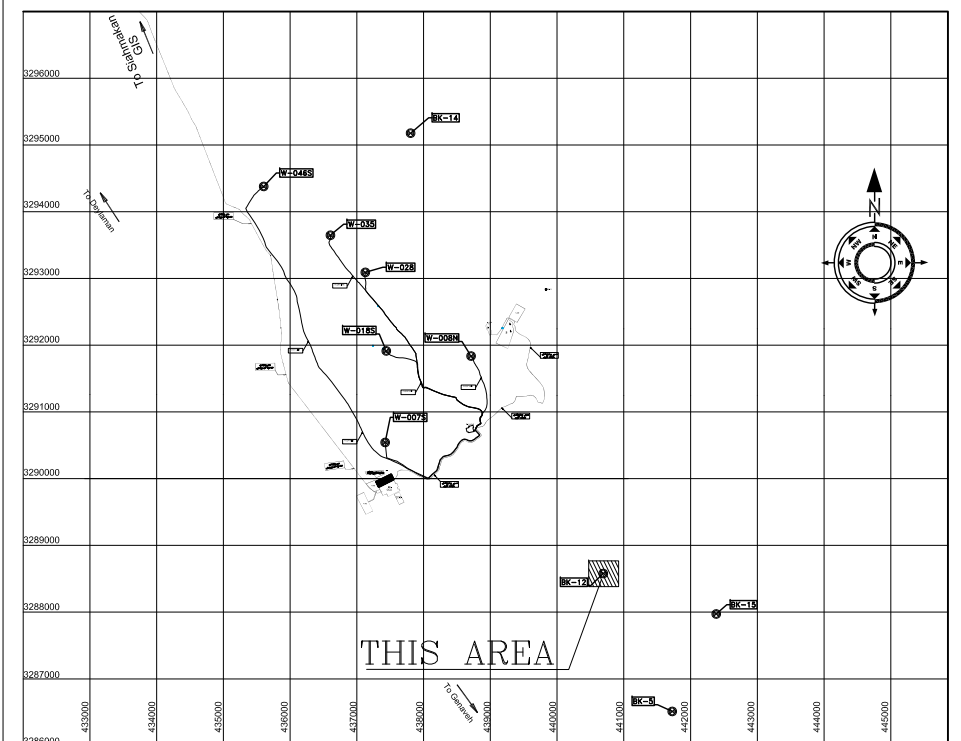

--	--	

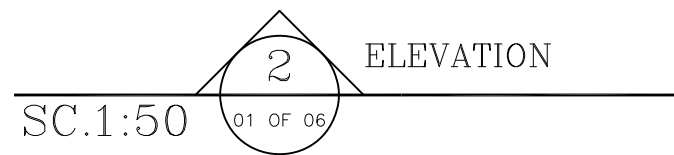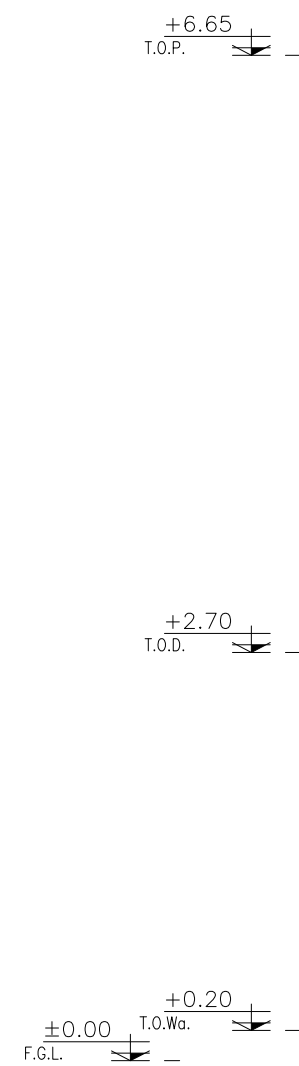

(100) SWITCHGEAR ROOM
(101) BATTERY ROOM
(102) TRANSFORMER SHELTER

SC.1:50  FLOOR FINISHING PLAN


NOTES	
1-	DIMENSIONS ARE IN "mm" AND ELEVATIONS IN "m" UNLESS SPECIFIED .
2-	ALL DIMENSIONS AND ELEVATIONS SHALL BE CHECKED BY THE CONTRACTOR PRIOR TO CONSTRUCTION.
3-	CONTRACTOR SHALL COMPARE ALL ARCHITECTURAL, MECHANICAL, ELECTRICAL, PIPING AND STRUCTURAL DRAWINGS, AND IN CASE OF ANY CONFLICTS OR DISCREPANCY, INFORM THE ENGINEER.
4-	SLAB ON GRADE SHALL BE CONSTRUCTED AFTER EXECUTION OF CABLE TRENCH & EQUIPMENTS FOUNDATION.
5-	ALL MATERIALS ARE SELECTED FROM THE HIGHEST QUALITY AND SHALL BE APPROVED BY THE CLIENT.
6-	FOR COORDINATE REFER TO FINISH GRADING DOCUMENTS.
7-	REFERENCE COORDINATES E=1000.00m, N=1000.00m REFER TO X=40679, Y=3288537 UTM.
8-	FINISH GRADING ELEVATION (BWT) ELEVATION : +69 (+9.0%) = ±0.00 (LOCAL).
9-	ALL HVAC OPERATING SIZE, SPECS, AND POSITION WILL BE FINALISED BASED ON HVAC SYSTEM DESIGN.


LEGEND	
	BRICK WALL
	REINFORCED CONCRETE
	CHEQUERED PLATE TRENCH CAP
	LEAN CONCRETE
	ANTI-ACID CERAMIC

F.FL.	FINISHED FLOOR
F.G.L.	FINISHED GRADING LEVEL
T.O.Wa.	TOP OF WALKWAY
T.O.P.	TOP OF PARAPET
T.O.Fou.	TOP OF FOUNDATION
B.O.Pit	BOTTOM OF PIT
B.O.O.	BOTTOM OF OPENING
T.O.D.	TOP OF DOOR
T.O.R.	TOP OF ROOF
T.O.W.	TOP OF WALL
B.O.O.	BOTTOM OF OPENING


REFERENCE DRAWING	DRG. No.
STANDARD DRAWING FOR ARCHITECTURAL DETAILS	BK-GNRAI-PEDCO-000-AR-DW-0001
STANDARD DETAILS FOR LADDER & SAFETY CAGE	BK-GNRAI-PEDCO-000-ST-DW-0009
FOUNDATION DRAWING FOR SWITCHGEAR BUILDING FOR WELL PADS - BK-12	BK-BK12-PEDCO-110-ST-DW-0004
STRUCTURAL DRAWING FOR SWITCHGEAR BUILDING FOR WELL PADS - BK-12	BK-BK12-PEDCO-110-ST-DW-0005
GENERAL CIVIL LAYOUT - BK12	BK-BK12-PEDCO-110-CV-PY-0001
HVAC SYSTEM LAYOUT FOR SWITCHGEAR BUILDING - BK12	BK-BK12-PEDCO-110-HV-PY-0001
PLUMBING & SEWAGE PIPING LAYOUT FOR SWITCHGEAR BUILDING - BK12	BK-BK12-PEDCO-110-HV-PY-0003

KEY PLAN
KEY PLAN IS ON HOLD UNTIL THE COMPLETION OF WELLS' PLOT PLANS.

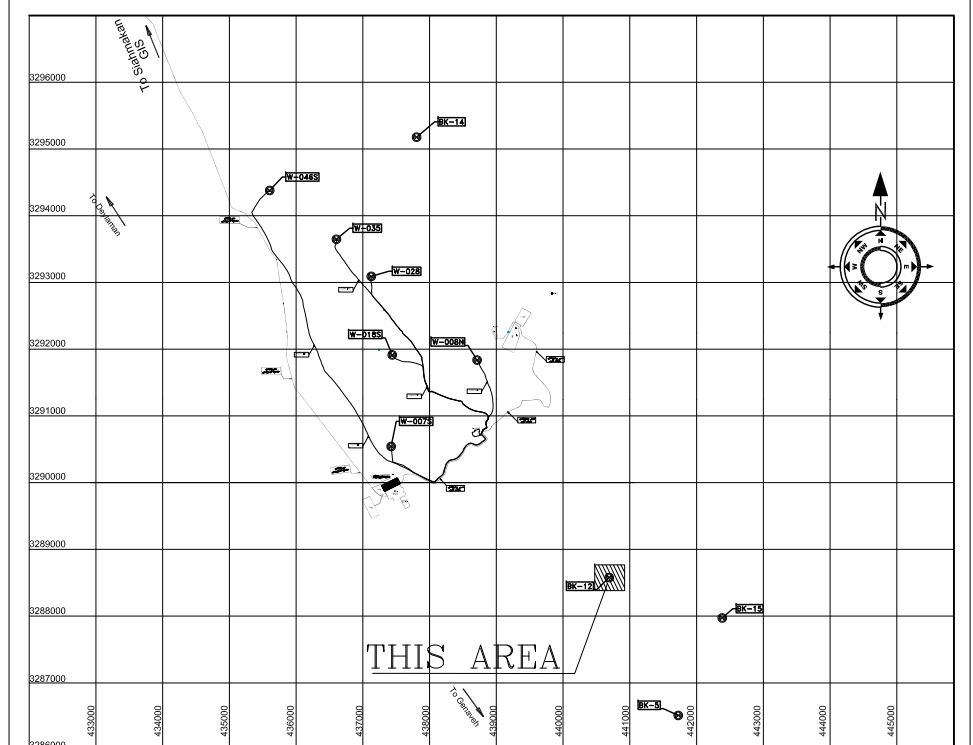
[illegible]

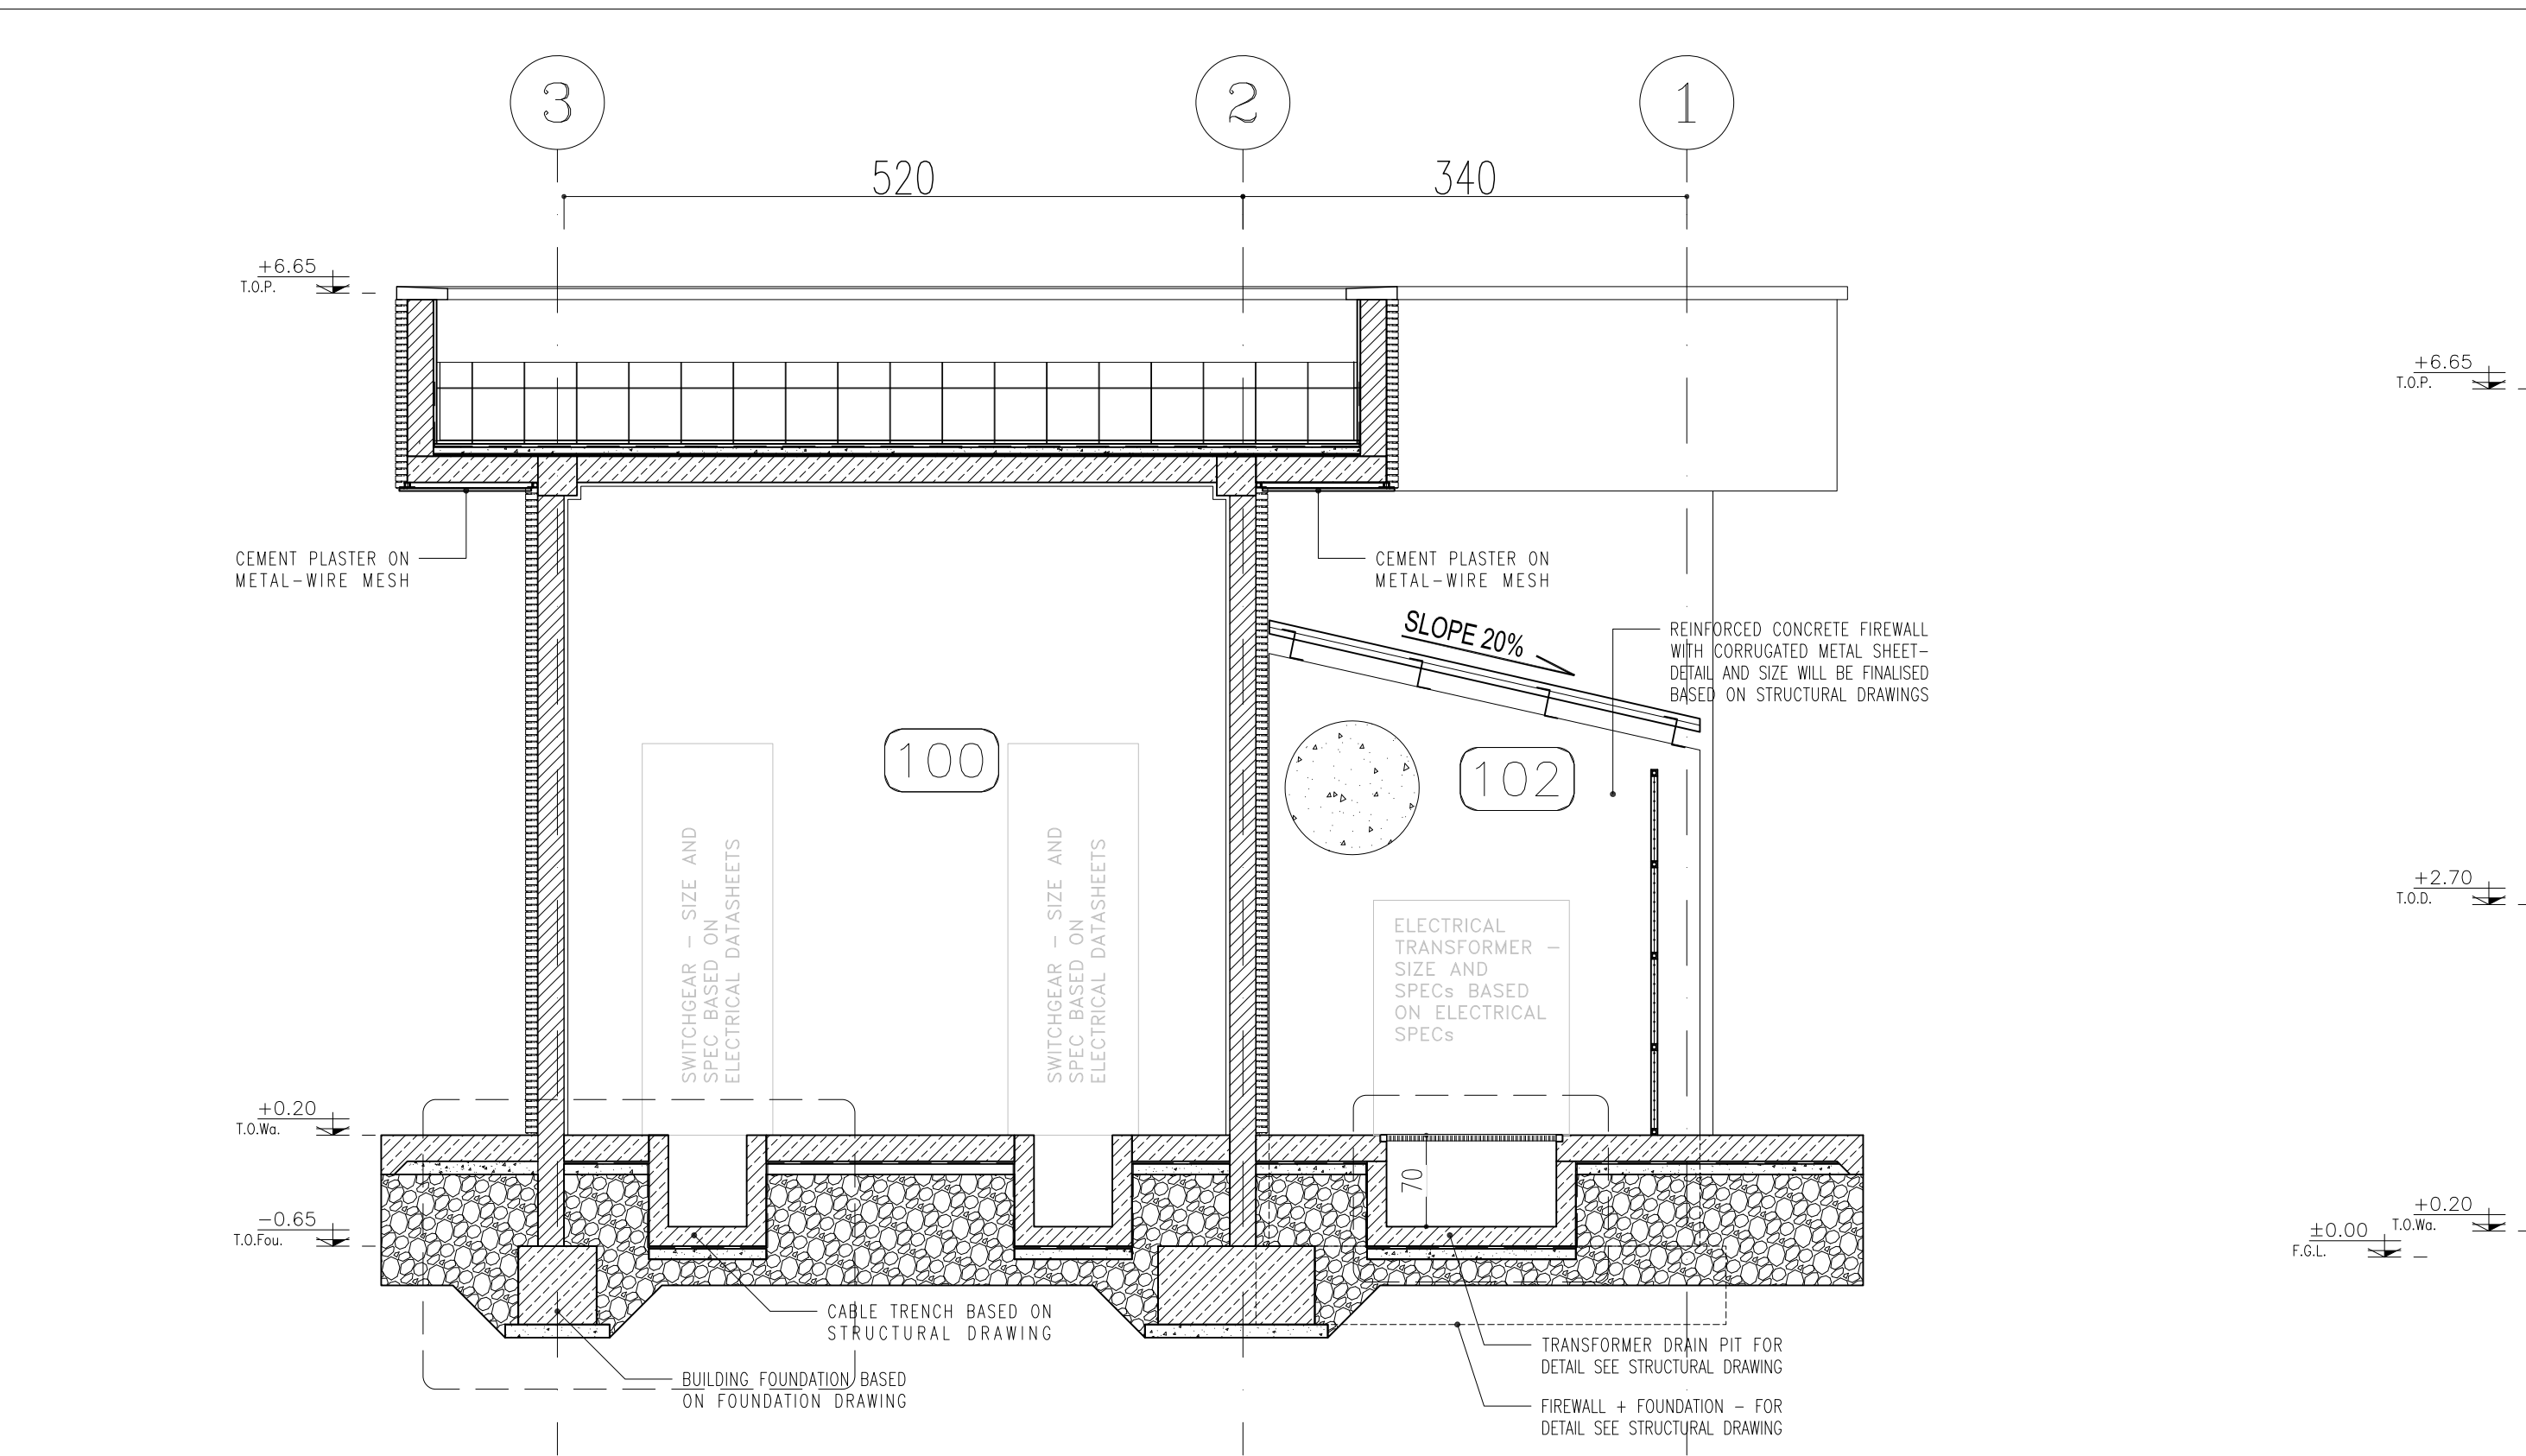


A-A SECTION
SC:1:50
01 OF 04

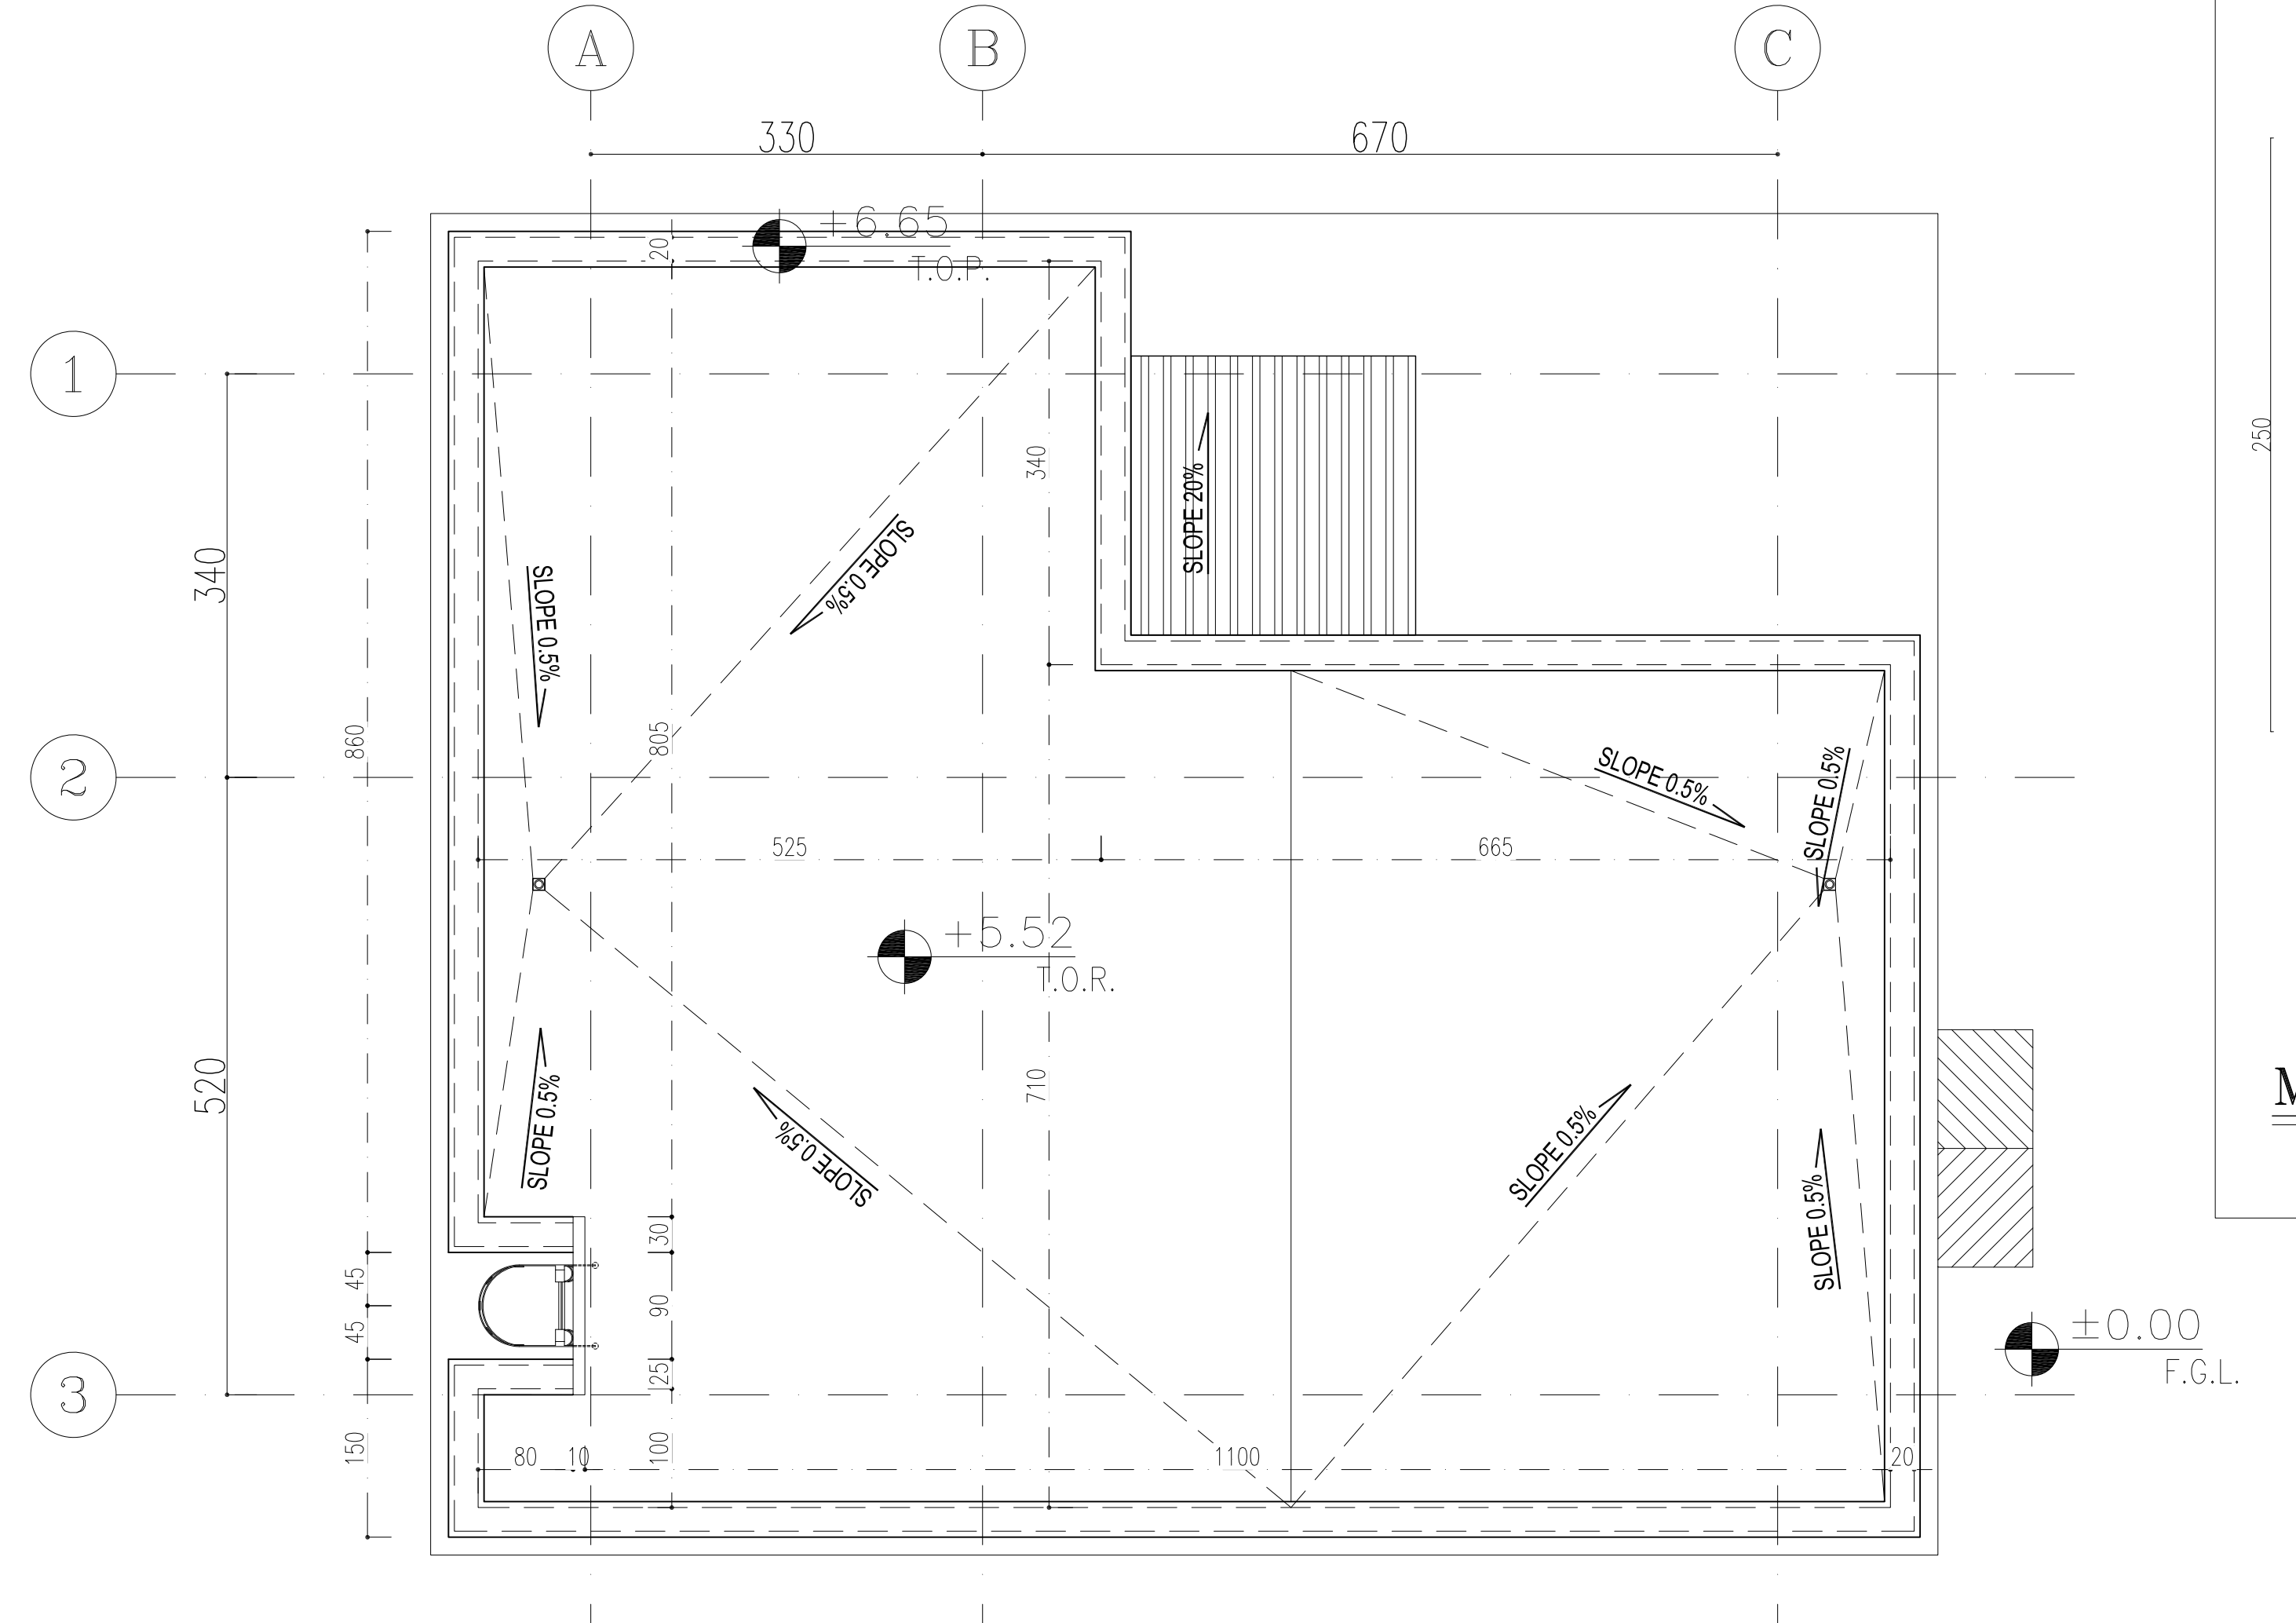

4 ROOF PLAN
SC:1:50

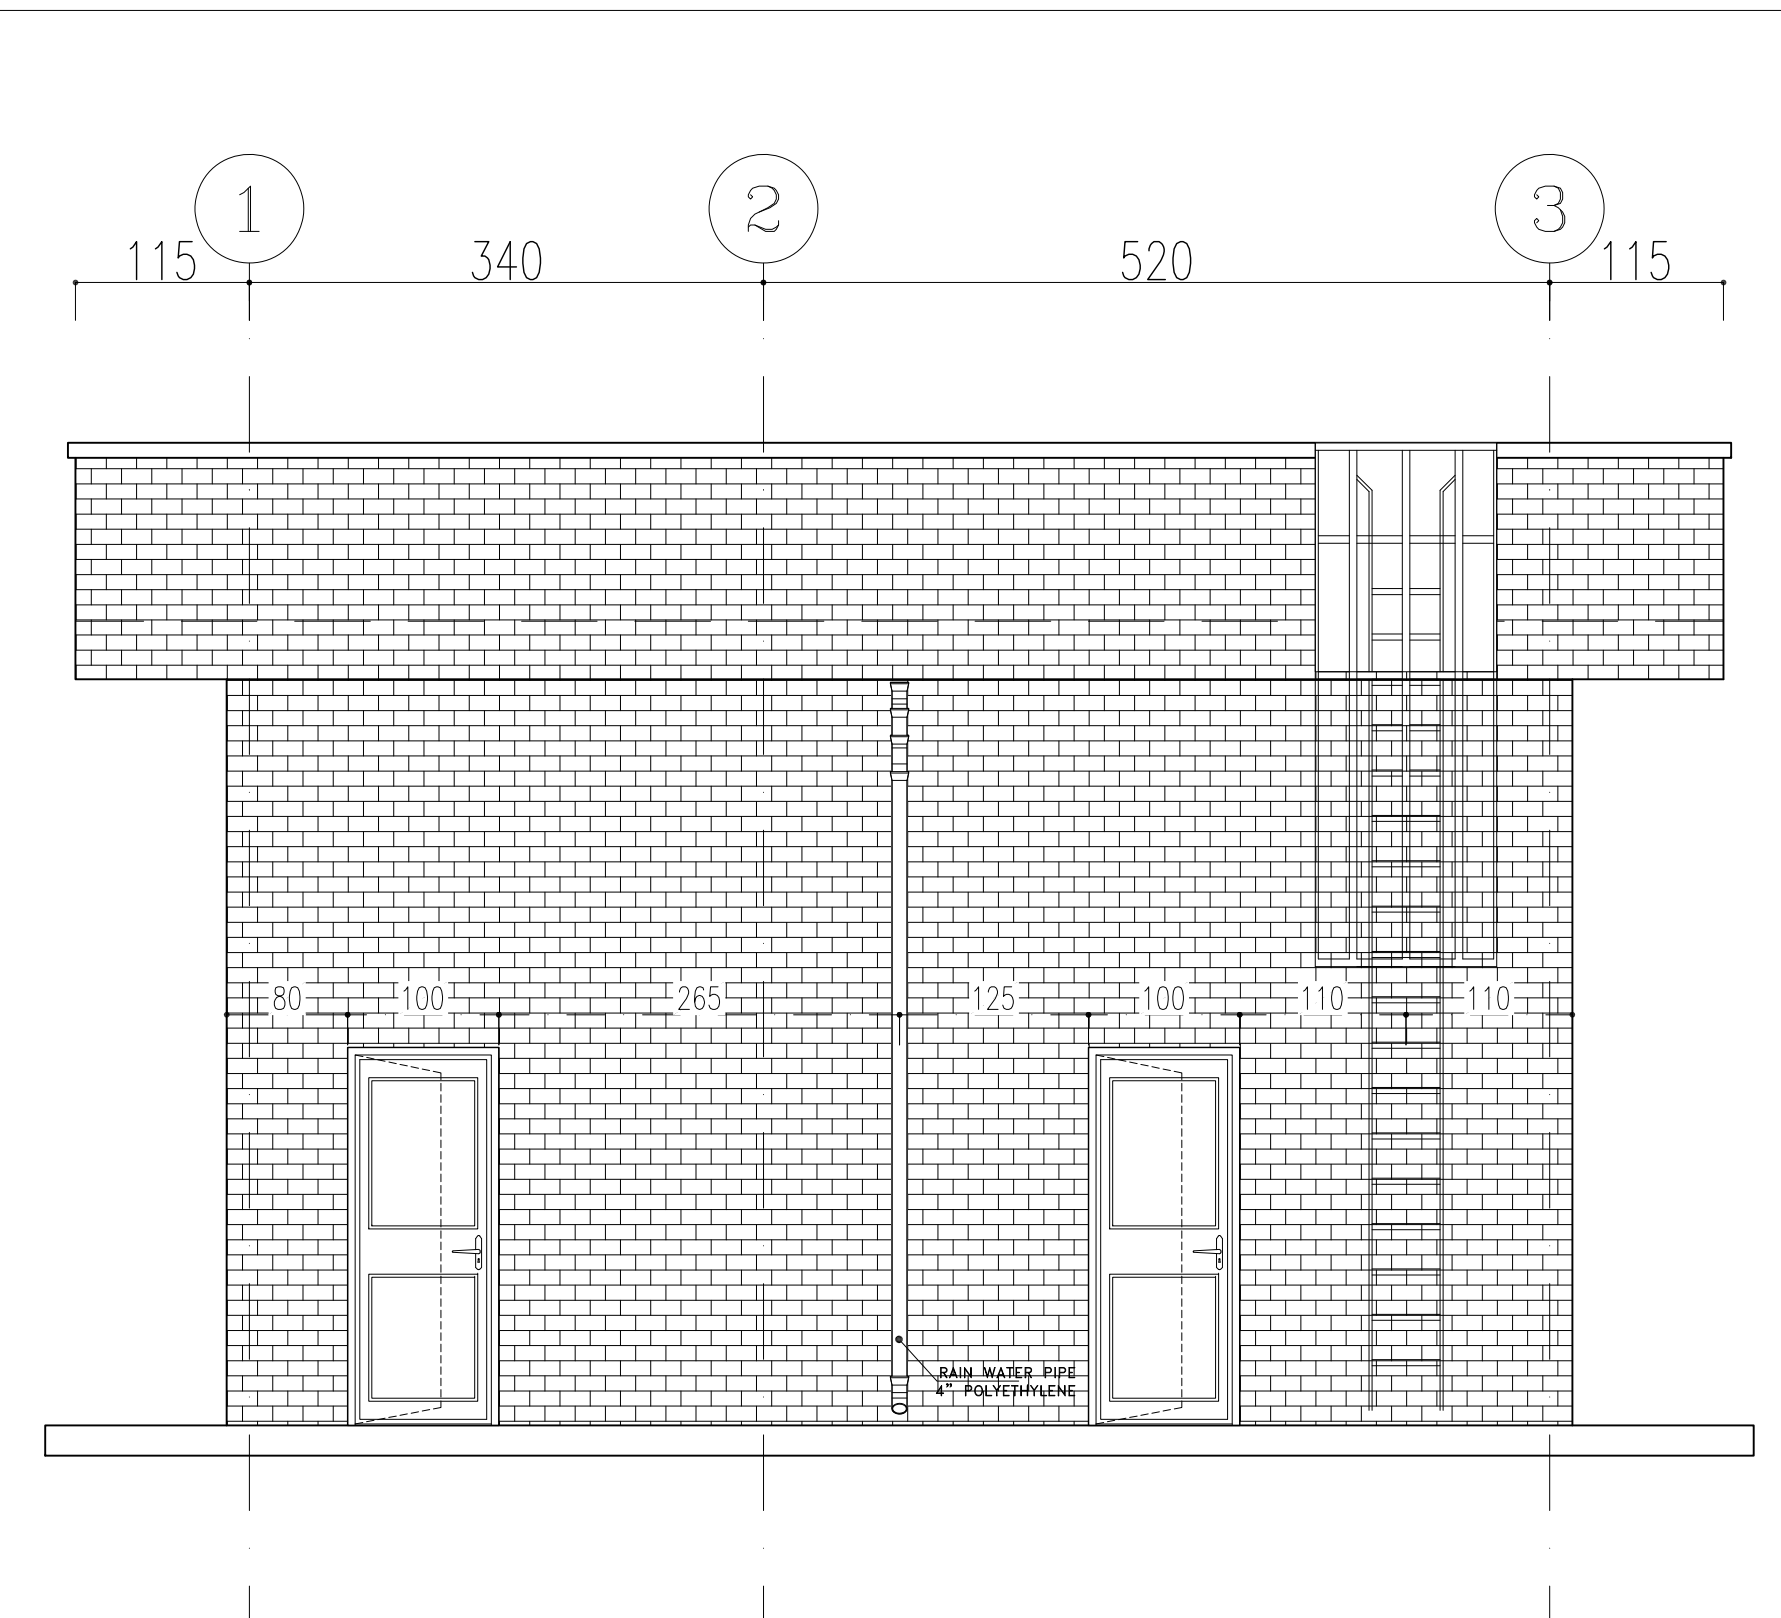

4 ELEVATION
SC:1:50
01 OF 06

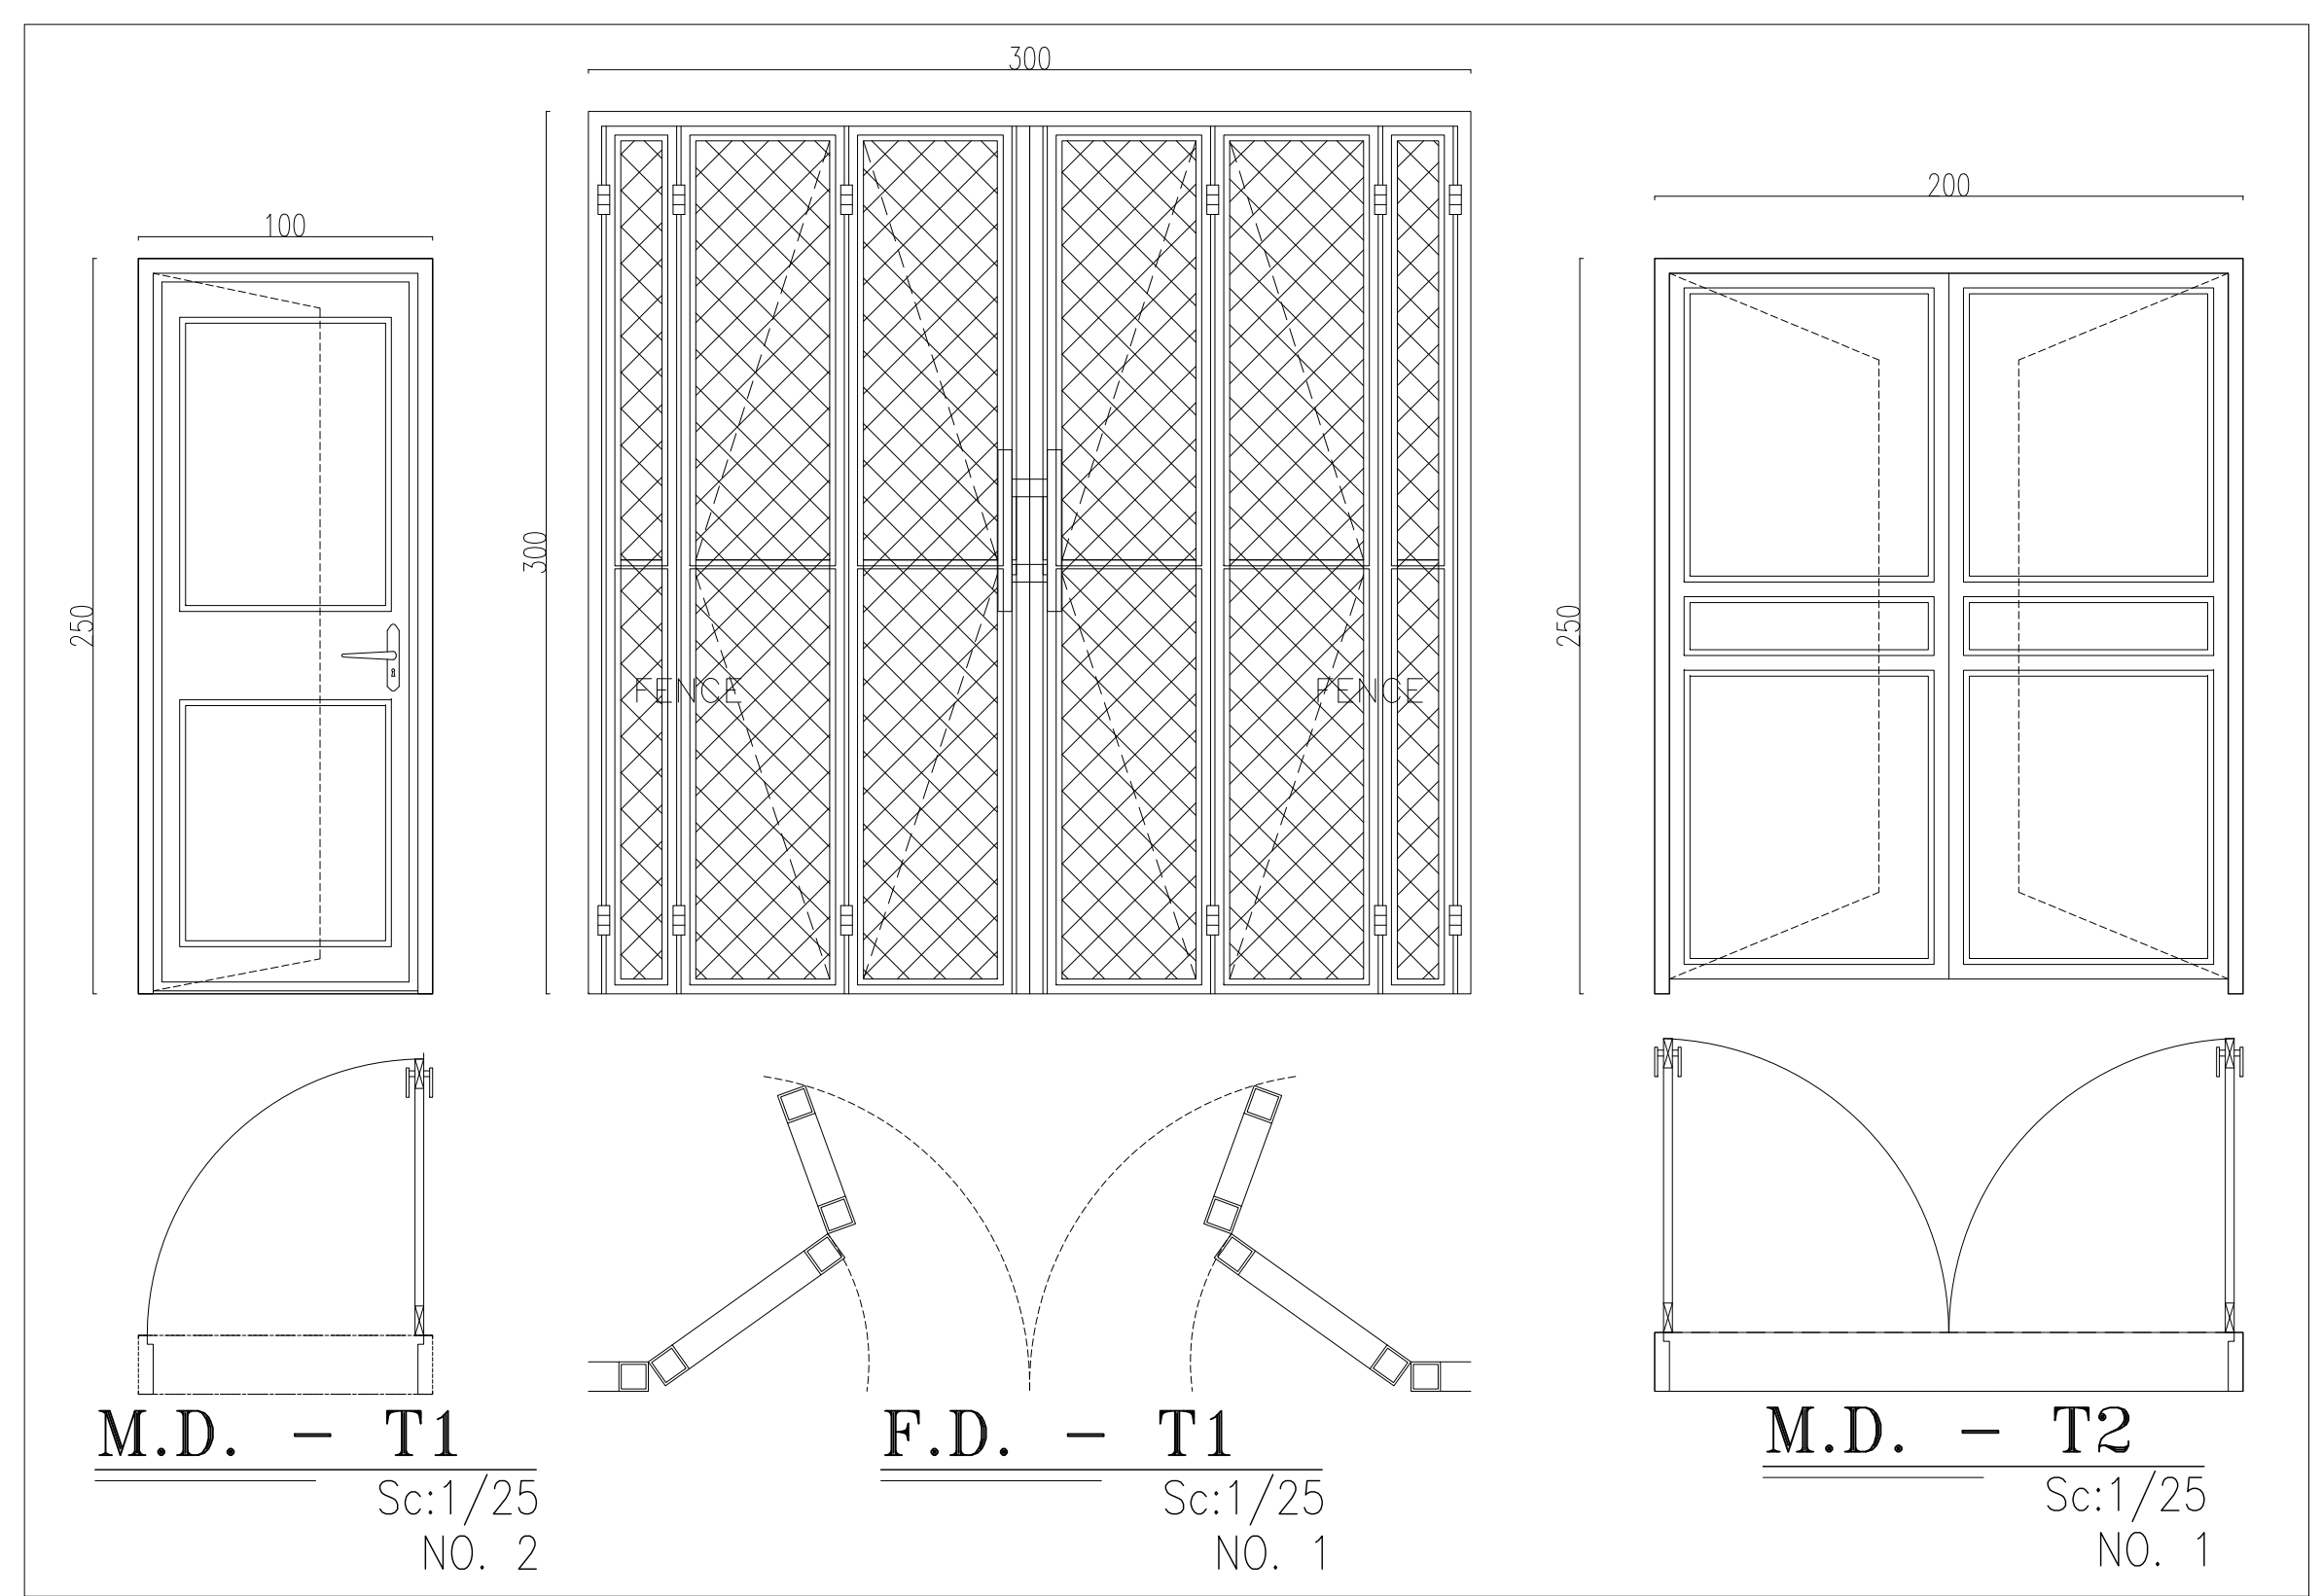

DOOR TYPES


SPACE TAG NUMBER

- 100 SWITCHGEAR ROOM
- 101 BATTERY ROOM
- 102 TRANSFORMER SHELTER


- NOTES
- 1- DIMENSIONS ARE IN "mm" AND ELEVATIONS IN "m" UNLESS SPECIFIED .
 - 2- ALL DIMENSIONS AND ELEVATIONS SHALL BE CHECKED BY THE CONTRACTOR PRIOR TO CONSTRUCTION.
 - 3- CONTRACTOR SHALL COMPARE ALL ARCHITECTURAL, MECHANICAL, ELECTRICAL, PIPING AND STRUCTURAL DRAWINGS AND IN CASE OF ANY CONFLICTS OR DISCREPANCY, INFORM THE ENGINEER.
 - 4- SLAB ON GRADE SHALL BE CONSTRUCTED AFTER EXECUTION OF CABLE TRENCH & EQUIPMENTS FOUNDATION.
 - 5- ALL MATERIALS ARE SELECTED FROM THE HIGHEST QUALITY AND SHALL BE APPROVED BY THE CLIENT.
 - 6- FOR COORDINATE REFER TO FINISH GRADING DOCUMENTS.
 - 7) REFERENCE COORDINATES E=1000.000 , N=1000.000 REFER TO X=440679 , Y=328537 UTM.
 - 8) FINISH GRADING LEVEL (BK12) ELEVATION :
+69 m (GLOBAL) = ±0.00 (LOCAL)
 - 9) ALL HVAC OPENINGS SIZE, SPECS, AND POSITION WILL BE FINALISED BASED ON HVAC SYSTEM DESIGN.

- LEGEND
- BRICK WALL
 - REINFORCED CONCRETE
 - CHEQUERED PLATE TRENCH CAP
 - LEAN CONCRETE
 - ANTI-ACID CERAMIC
- F.F.L. FINISHED FLOOR
F.G.L. FINISHED GRADING LEVEL
T.O.Wa. TOP OF WALKWAY
T.O.P. TOP OF PARAPET
T.O.Fou. TOP OF FOUNDATION
B.O.Pit. BOTTOM OF PIT
B.O.O. BOTTOM OF OPENING
T.O.D. TOP OF DOOR
T.O.R. TOP OF ROOF
T.O.W. TOP OF WALL
B.O.O. BOTTOM OF OPENING


REFERENCE DRAWING	DRG. No.
STANDARD DRAWING FOR ARCHITECTURAL DETAILS	BK-GNRL-PEDCO-000-AR-DW-0001
STANDARD DETAILS FOR LADDER & SAFETY CAGE	BK-GNRL-PEDCO-000-ST-DW-0009
FOUNDATION DRAWING FOR SWITCHGEAR BUILDING FOR WELL PADS - BK-12	BK-BK12-PEDCO-110-ST-DW-0004
STRUCTURAL DRAWING FOR SWITCHGEAR BUILDING FOR WELL PADS - BK-12	BK-BK12-PEDCO-110-ST-DW-0006
GENERAL CIVIL LAYOUT - BK12	BK-BK12-PEDCO-110-CV-PY-0001
HVAC SYSTEM LAYOUT FOR SWITCHGEAR BUILDING - BK12	BK-BK12-PEDCO-110-HV-PY-0001
PLUMBING & SEWAGE PIPING LAYOUT FOR SWITCHGEAR BUILDING - BK12	BK-BK12-PEDCO-110-HV-PY-0003

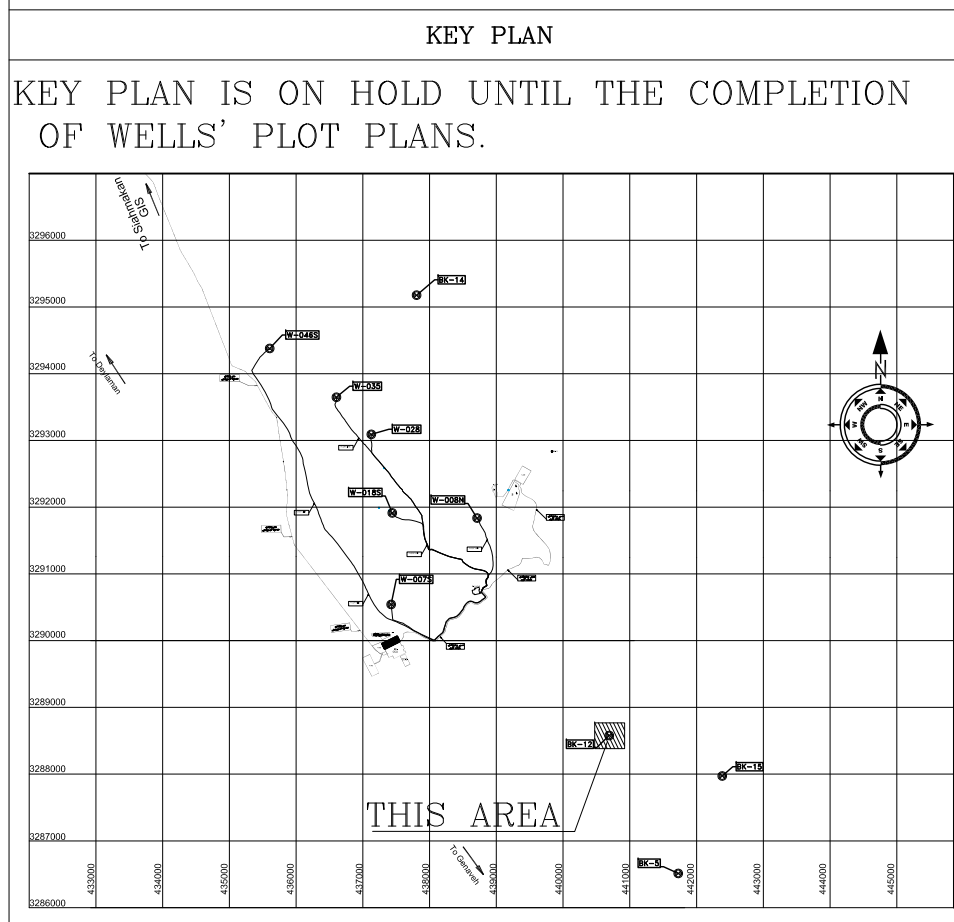


--	--	

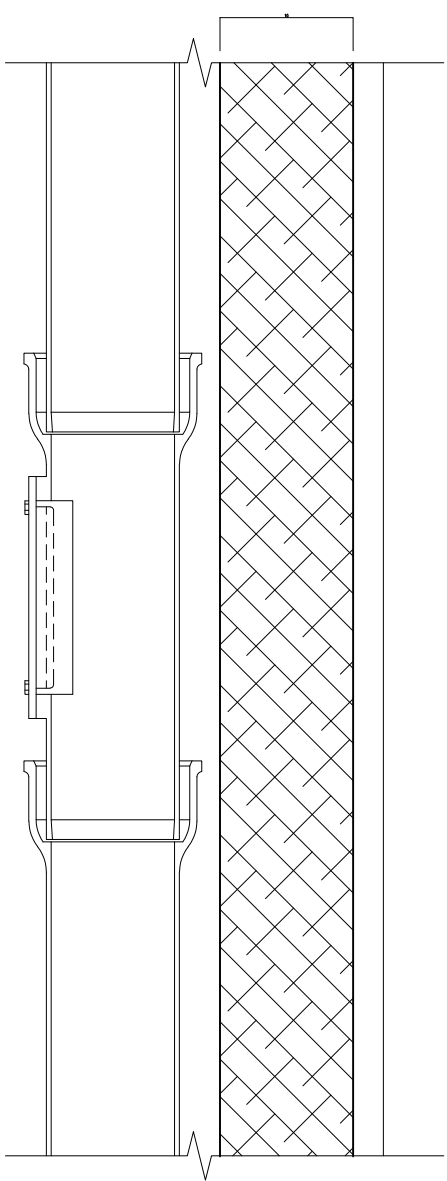


RAINWATER PIPE VALVE DETAIL
Sc:1/25 DETAIL-10

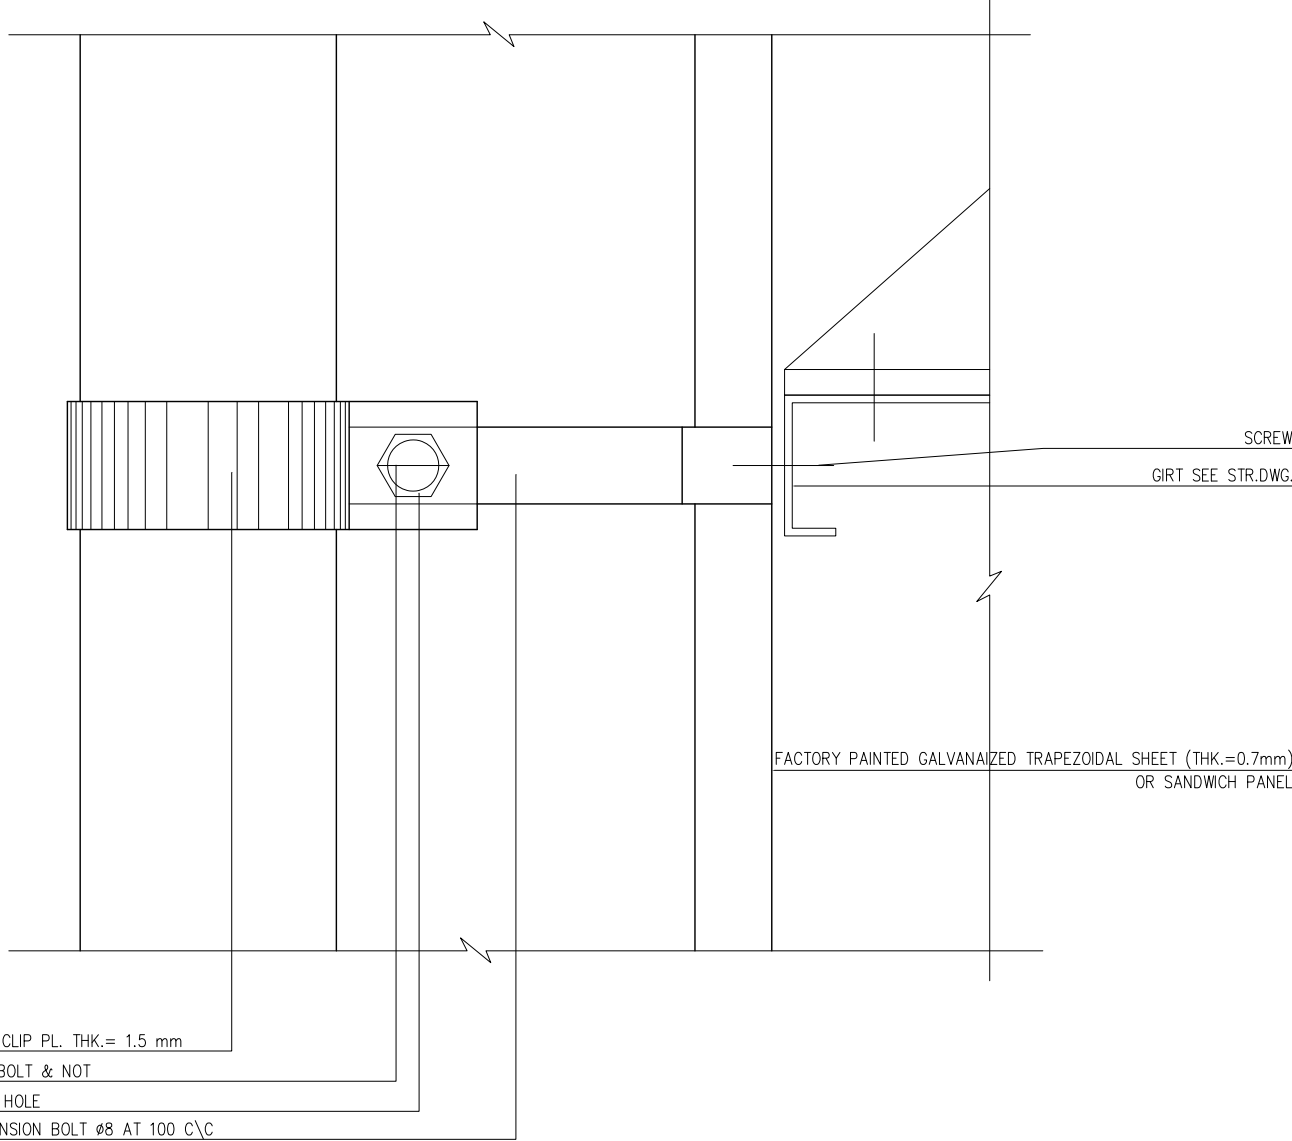


TYPICAL PIPE CLIP ON TRAPEZOIDAL SHEET
Sc:1/10 DETAIL-11

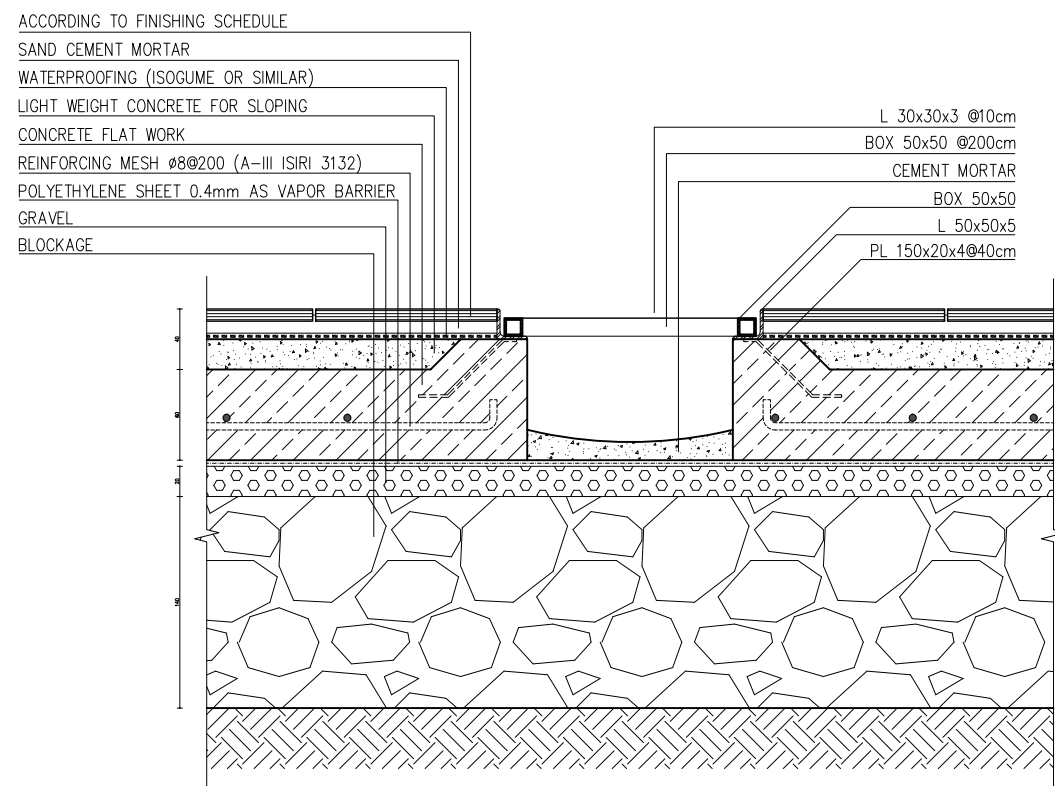


SECTION A-A
Sc:1/25

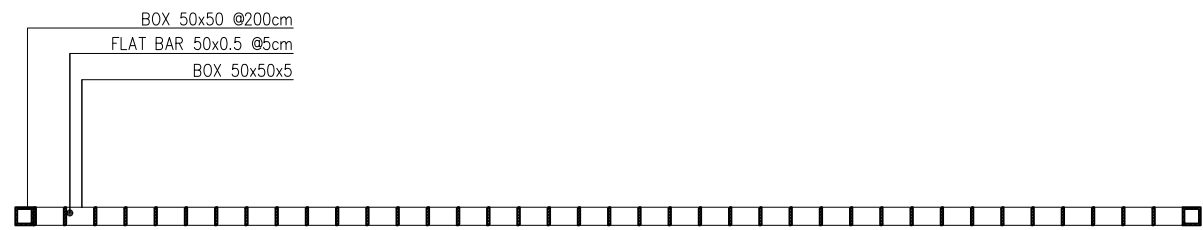


SECTION B-B
Sc:1/10

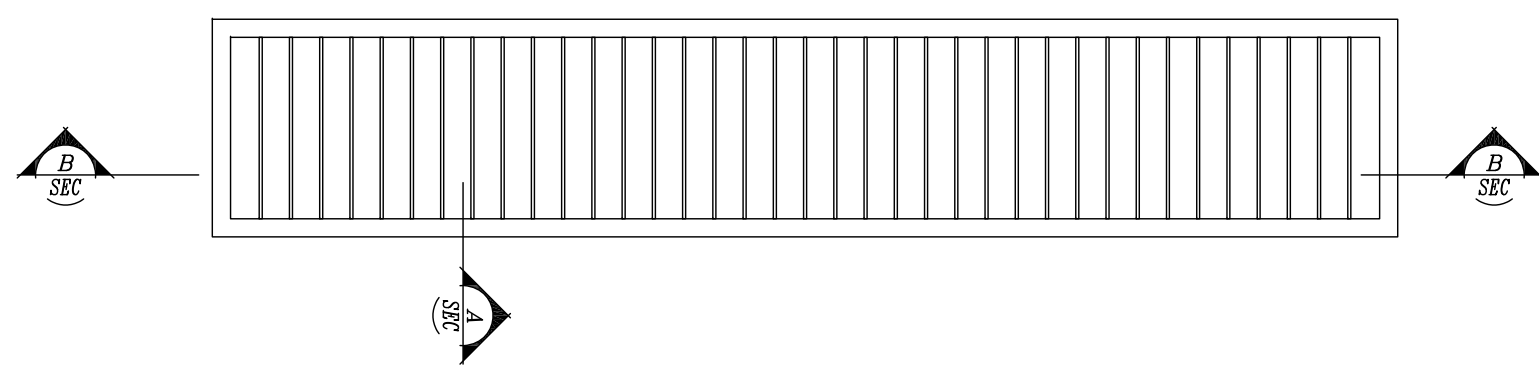


DETAIL OF FLOOR GRILLE
Sc:1/25 DETAIL-41

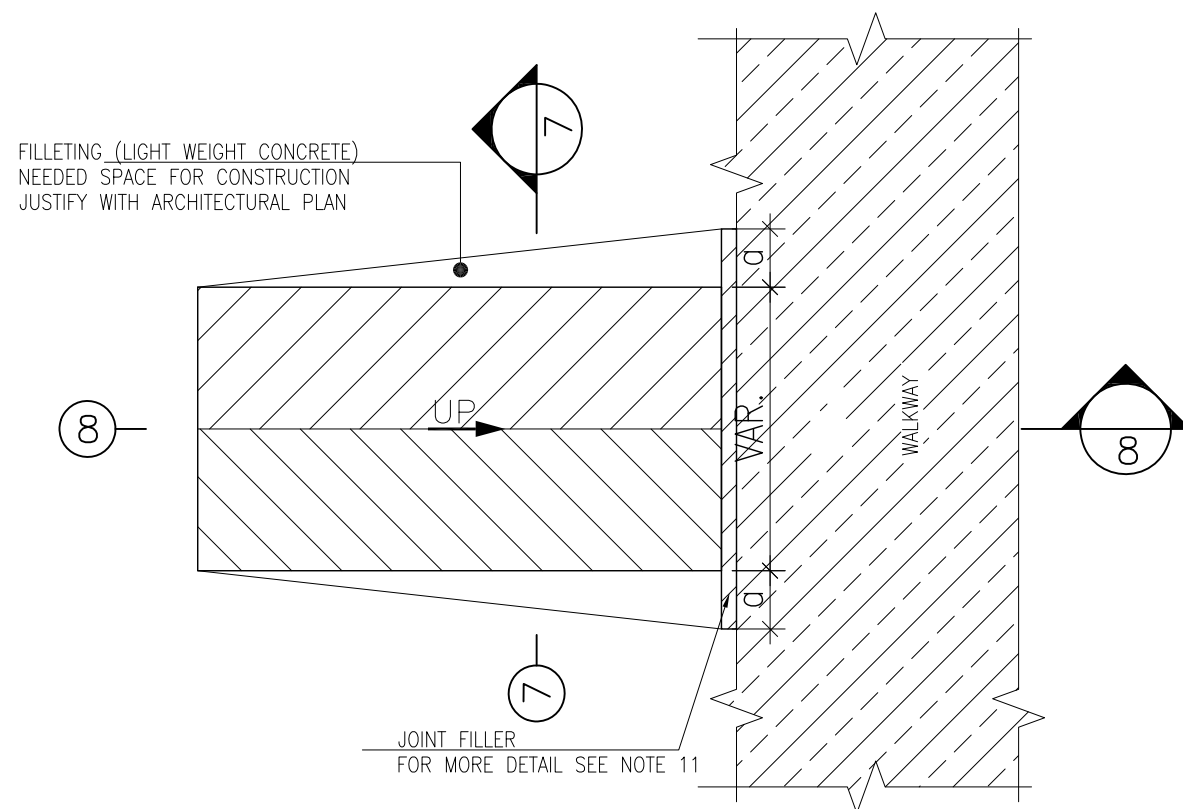


TYPICAL RAMP PLAN
N.T.S. 5

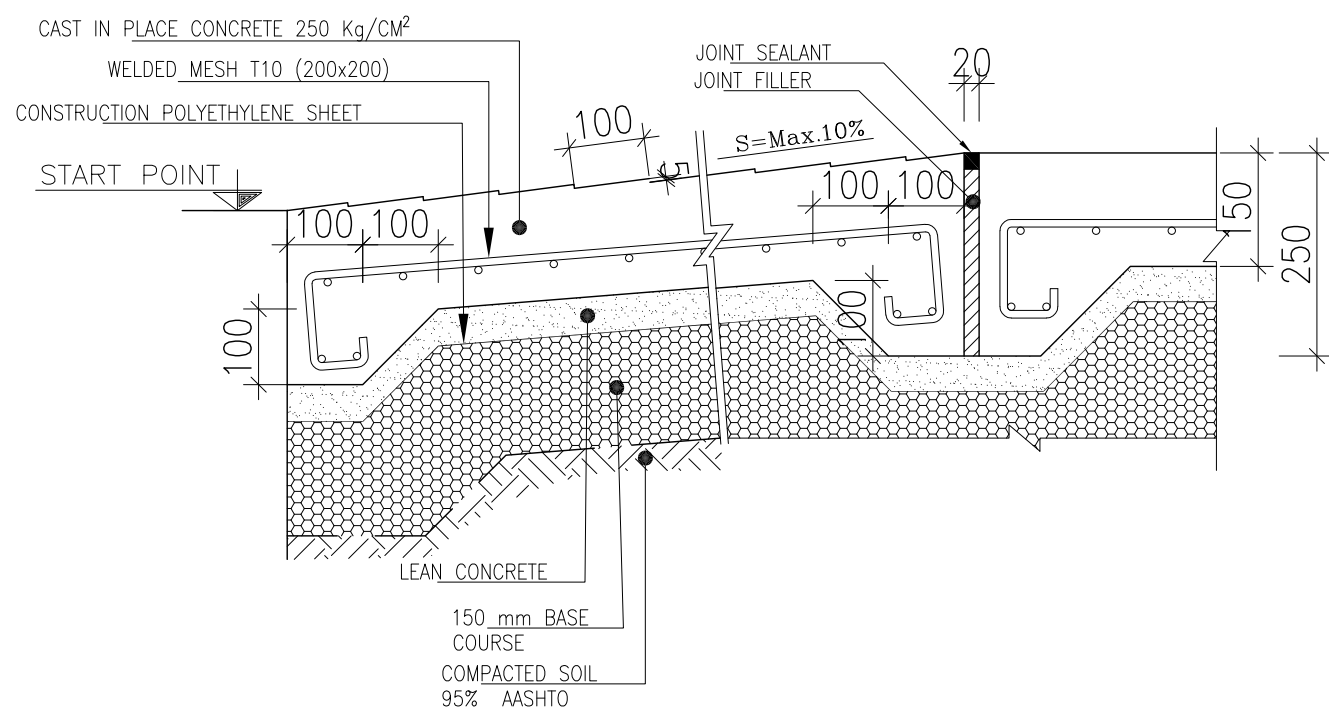

TYPICAL RAMP PLAN
N.T.S. 8

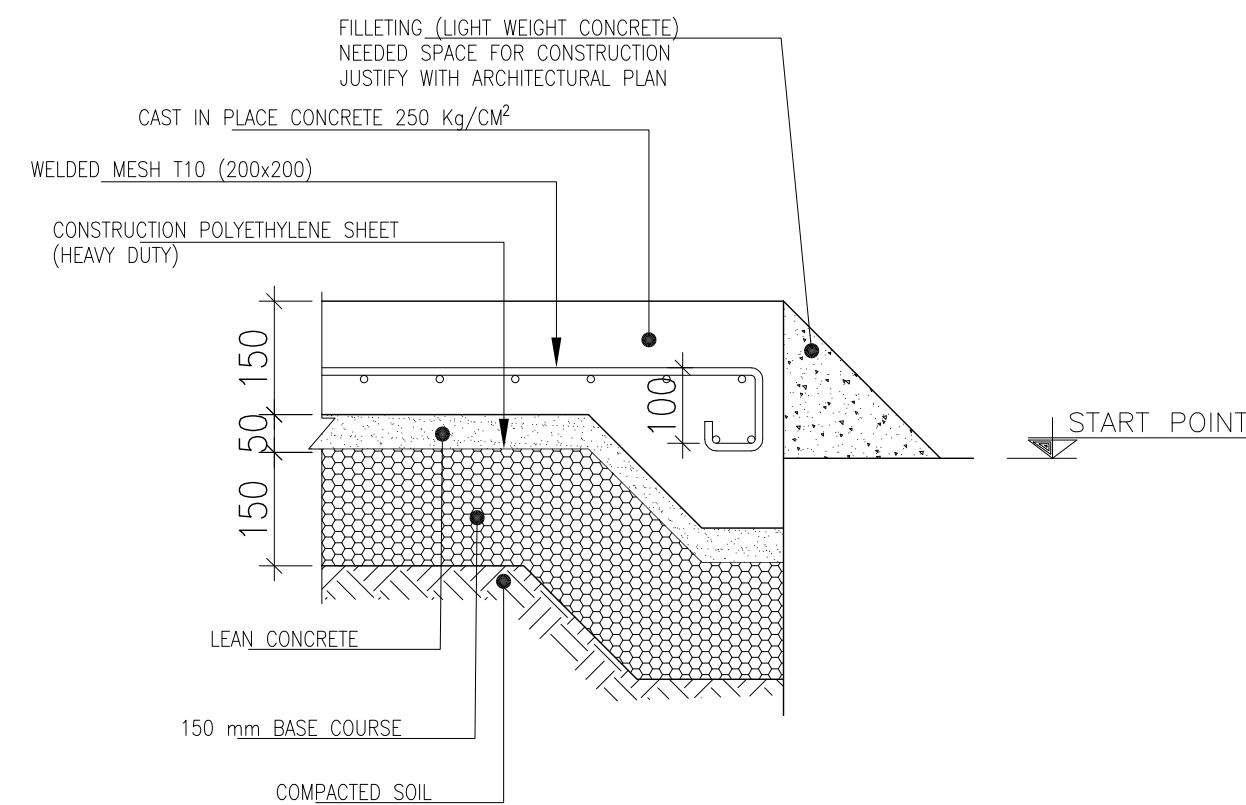

TYPICAL RAMP PLAN
N.T.S. 7

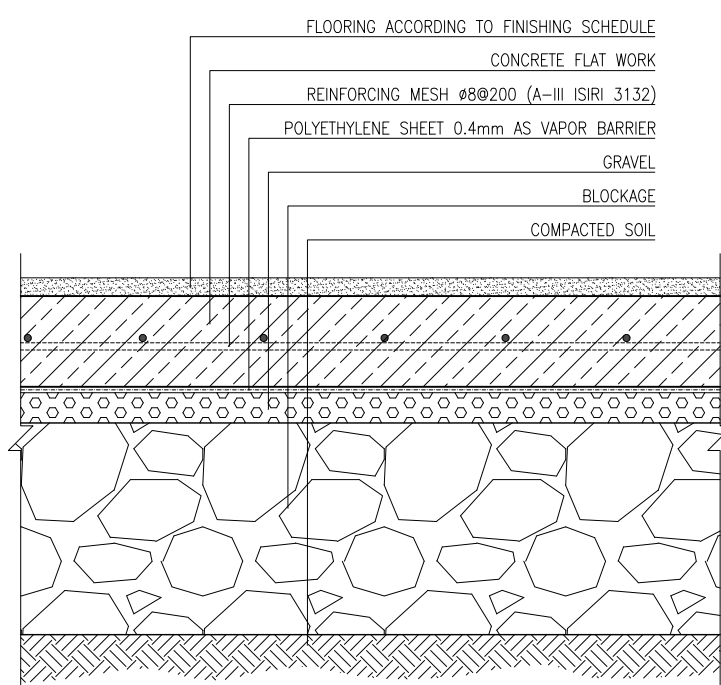

FLOORING DETAIL (GROUND FLOOR)
Sc:1/25 DETAIL-01

NOTES

- 1- DIMENSIONS ARE IN "mm" AND ELEVATIONS IN "m" UNLESS SPECIFIED .
- 2- ALL DIMENSIONS AND ELEVATIONS SHALL BE CHECKED BY THE CONTRACTOR PRIOR TO CONSTRUCTION.
- 3- CONTRACTOR SHALL COMPARE ALL ARCHITECTURAL, MECHANICAL, ELECTRICAL, PIPING AND STRUCTURAL DRAWINGS AND IN CASE OF ANY CONFLICTS OR DISCREPANCY, INFORM THE ENGINEER.
- 4- SLAB ON GRADE SHALL BE CONSTRUCTED AFTER EXECUTION OF CABLE TRENCH & EQUIPMENTS FOUNDATION.
- 5- ALL MATERIALS ARE SELECTED FROM THE HIGHEST QUALITY AND SHALL BE APPROVED BY THE CLIENT.
- 6- FOR COORDINATE REFER TO FINISH GRADING DOCUMENTS.
- 7) REFERENCE COORDINATES E=1000.000 , N=1000.000 REFER TO X=440679 , Y=328537 UTM.
- 8) FINISH GRADING LEVEL (BK12) ELEVATION :
+69 m (GLOBAL) = ±0.00 (LOCAL)
- 9) ALL HVAC OPENINGS SIZE, SPECS, AND POSITION WILL BE FINALISED BASED ON HVAC SYSTEM DESIGN.

LEGEND


- BRICK WALL
- REINFORCED CONCRETE
- CHEQUERED PLATE TRENCH CAP
- LEAN CONCRETE
- ANTI-ACID CERAMIC

- F.F.L. FINISHED FLOOR
- F.G.L. FINISHED GRADING LEVEL
- T.O.Wa. TOP OF WALKWAY
- T.O.P. TOP OF PARAPET
- T.O.Fou. TOP OF FOUNDATION
- B.O.Pit. BOTTOM OF PIT
- B.O.O. BOTTOM OF OPENING
- T.O.D. TOP OF DOOR
- T.O.R. TOP OF ROOF
- T.O.W. TOP OF WALL
- B.O.O. BOTTOM OF OPENING

REFERENCE DRAWING	DRG. No.
STANDARD DRAWING FOR ARCHITECTURAL DETAILS	BK-GNRL-PEDCO-000-AR-DW-0001
STANDARD DETAILS FOR LADDER & SAFETY CAGE	BK-GNRL-PEDCO-000-ST-DW-0009
FOUNDATION DRAWING FOR SWITCHGEAR BUILDING FOR WELL PADS - BK-12	BK-BK12-PEDCO-110-ST-DW-0004
STRUCTURAL DRAWING FOR SWITCHGEAR BUILDING FOR WELL PADS - BK-12	BK-BK12-PEDCO-110-ST-DW-0006
GENERAL CIVIL LAYOUT - BK12	BK-BK12-PEDCO-110-CV-PY-0001
HVAC SYSTEM LAYOUT FOR SWITCHGEAR BUILDING - BK12	BK-BK12-PEDCO-110-HV-PY-0001
PLUMBING & SEWAGE PIPING LAYOUT FOR SWITCHGEAR BUILDING - BK12	BK-BK12-PEDCO-110-HV-PY-0003

KEY PLAN

KEY PLAN IS ON HOLD UNTIL THE COMPLETION OF WELLS' PLOT PLANS.

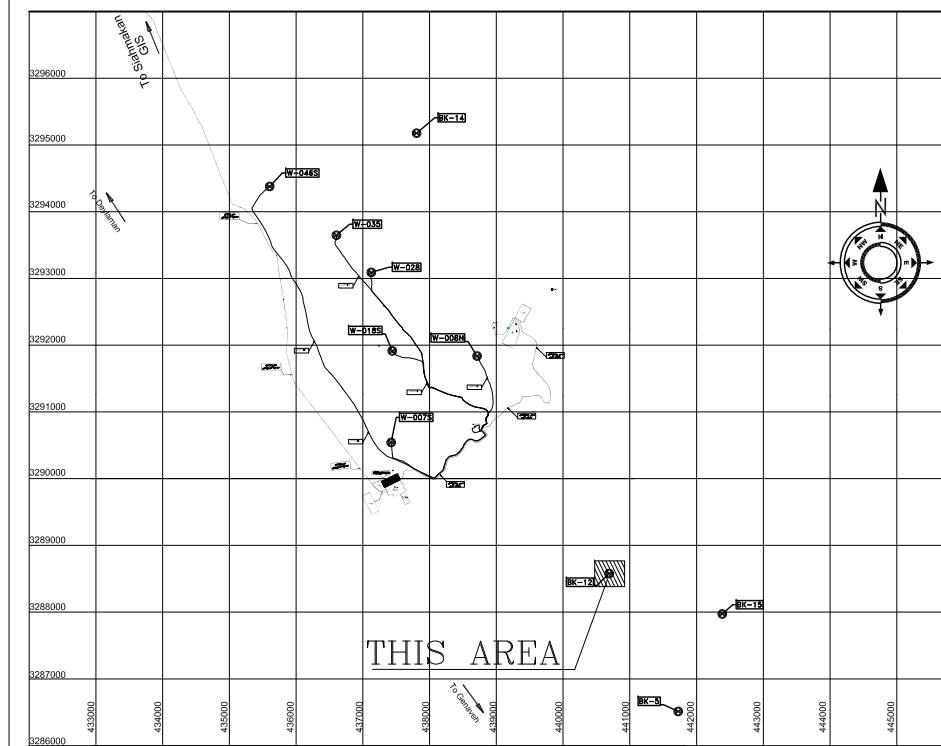

--	--	