



NOTES



- 1- DIMENSIONS ARE IN "mm" AND ELEVATIONS IN "m" UNLESS SPECIFIED .
- 2- ALL DIMENSIONS AND ELEVATIONS SHALL BE CHECKED BY THE CONTRACTOR PRIOR TO CONSTRUCTION.
- 3- CONTRACTOR SHALL COMPILE ALL ARCHITECTURAL, MECHANICAL, ELECTRICAL, PIPING AND STRUCTURAL DRAWINGS AND IN CASE OF ANY CONFLICTS OR DISCREPANCY, INFORM THE ENGINEER.
- 4- SLAB ON GRADE SHALL BE CONSTRUCTED AFTER EXECUTION OF CATCH TRENCH & EQUIPMENTS FOUNDATION.
- 5- ALL MATERIALS ARE SELECTED FROM THE HIGHEST QUALITY AND SHALL BE APPROVED BY THE CLIENT.
- 6- FOR COORDINATE REFER TO FINISH GRADING DOCUMENTS.
- 7- REFERENCE COORDINATES E=1000.00, N=1000.00 REFER TO X=437425, Y=3290543 UTM.
- 8- FINISH GRADING LEVEL (W0075) ELEVATION :
+26 m (GLOBAL) = ±0.00 (LOCAL).
- 9- ALL HVAC OPENINGS SIZE, SPECIES, AND POSITION WILL BE FINALISED BASED ON HVAC SYSTEM DESIGN.

LEGEND	
	BRICK WALL
	REINFORCED CONCRETE
	CHEQUERED PLATE TRENCH CAP
	LEAN CONCRETE
	ANTI-ACID CERAMIC
F.F.L.	FINISHED FLOOR
F.G.L.	FINISHED GRADING LEVEL
T.O.Wa.	TOP OF WALKWAY
T.O.P.	TOP OF PARAPET
T.O.Fou.	TOP OF FOUNDATION
B.O.Pit	BOTTOM OF PIT
B.O.O.	BOTTOM OF OPENING
T.O.D.	TOP OF DOOR
T.O.R.	TOP OF ROOF
T.O.W.	TOP OF WALL
B.O.O.	BOTTOM OF OPENING


REFERENCE DRAWING	DRG. No.
STANDARD DRAWING FOR ARCHITECTURAL DETAILS	BK-GNRAI-PEDCO-000-AR-DW-0001
STANDARD DETAILS FOR LADDER & SAFETY CAGE	BK-GNRAI-PEDCO-000-ST-DW-0009
PLOT PLAN DRAWING – W007S	BK-W007S-PEDCO-110-PI-PY-0002
FOUNDATION DRAWING FOR SWITCHGEAR BUILDING FOR WELL PADS – W007S	BK-W007S-PEDCO-110-ST-DW-0010
STRUCTURAL DRAWING FOR SWITCHGEAR BUILDING FOR WELL PADS – W007S	BK-W007S-PEDCO-110-ST-DW-0011
GENERAL CIVIL LAYOUT – W007S	BK-W007S-PEDCO-110-CV-PY-0001
HVAC SYSTEM LAYOUT FOR SWITCHGEAR BUILDING – W007S	BK-W007S-PEDCO-110-HV-PY-0001
PLUMBING & SEWER PIPING LAYOUT FOR SWITCHGEAR BUILDING W007S	BK-W007S-PEDCO-110-HV-PY-0003

KEY PLAN IS ON HOLD UNTIL THE COMPLETION OF WELLS' PLOT PLANS.

[illegible]

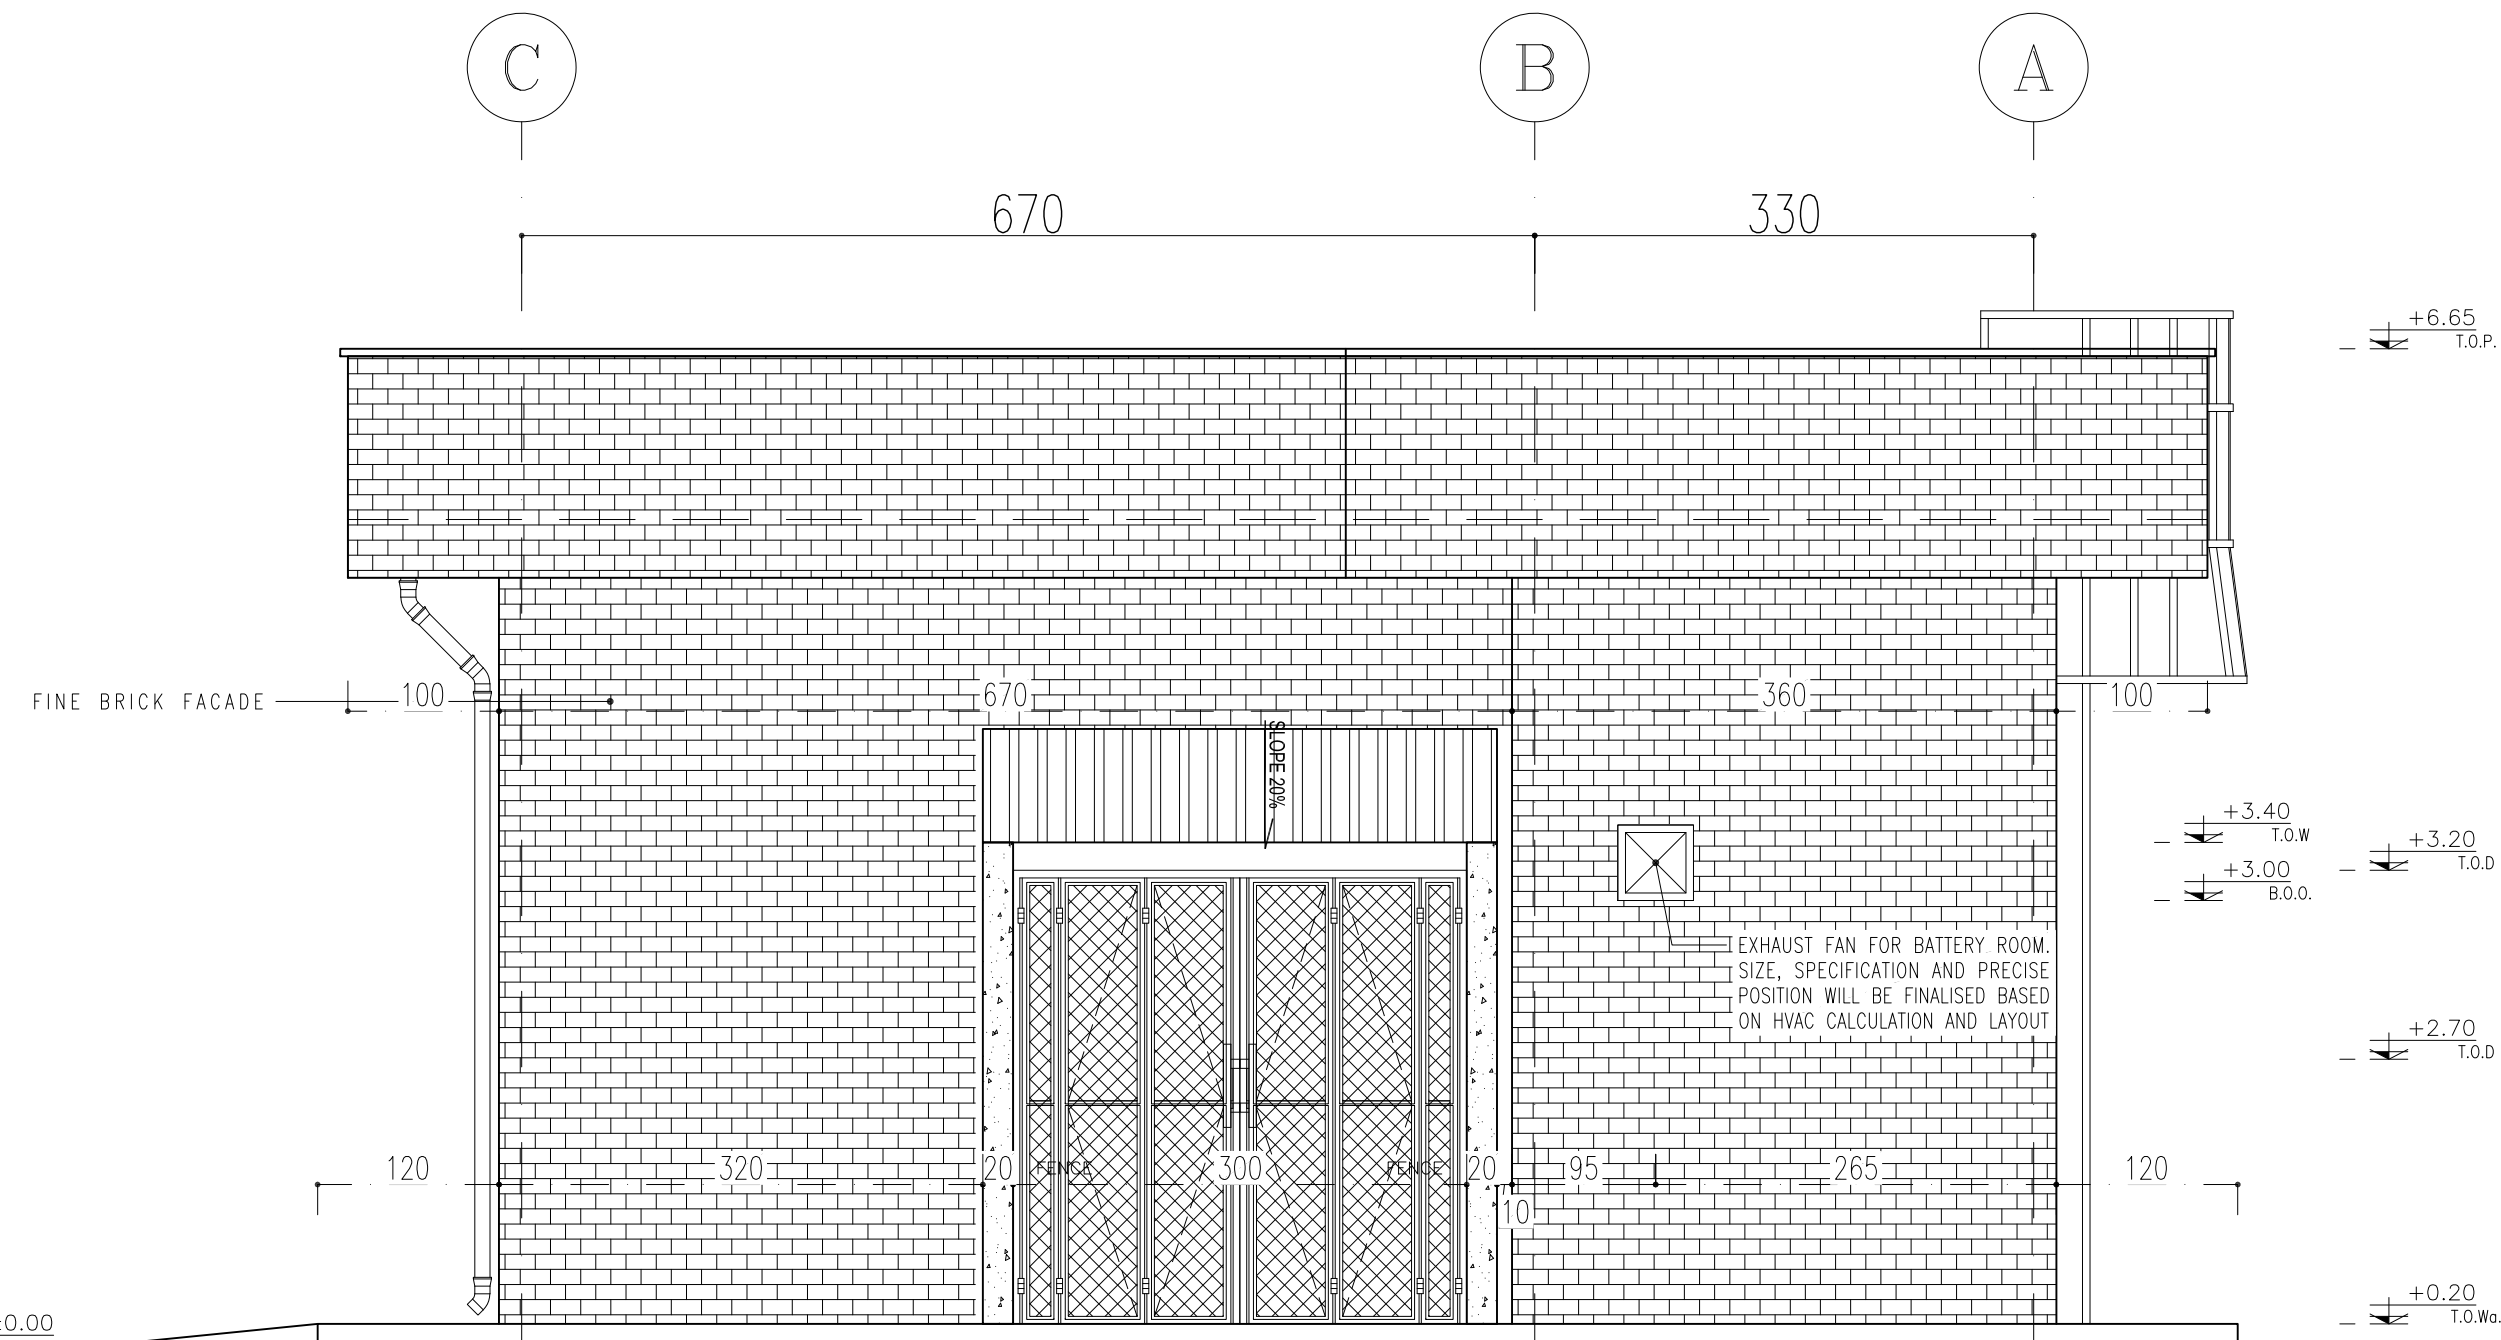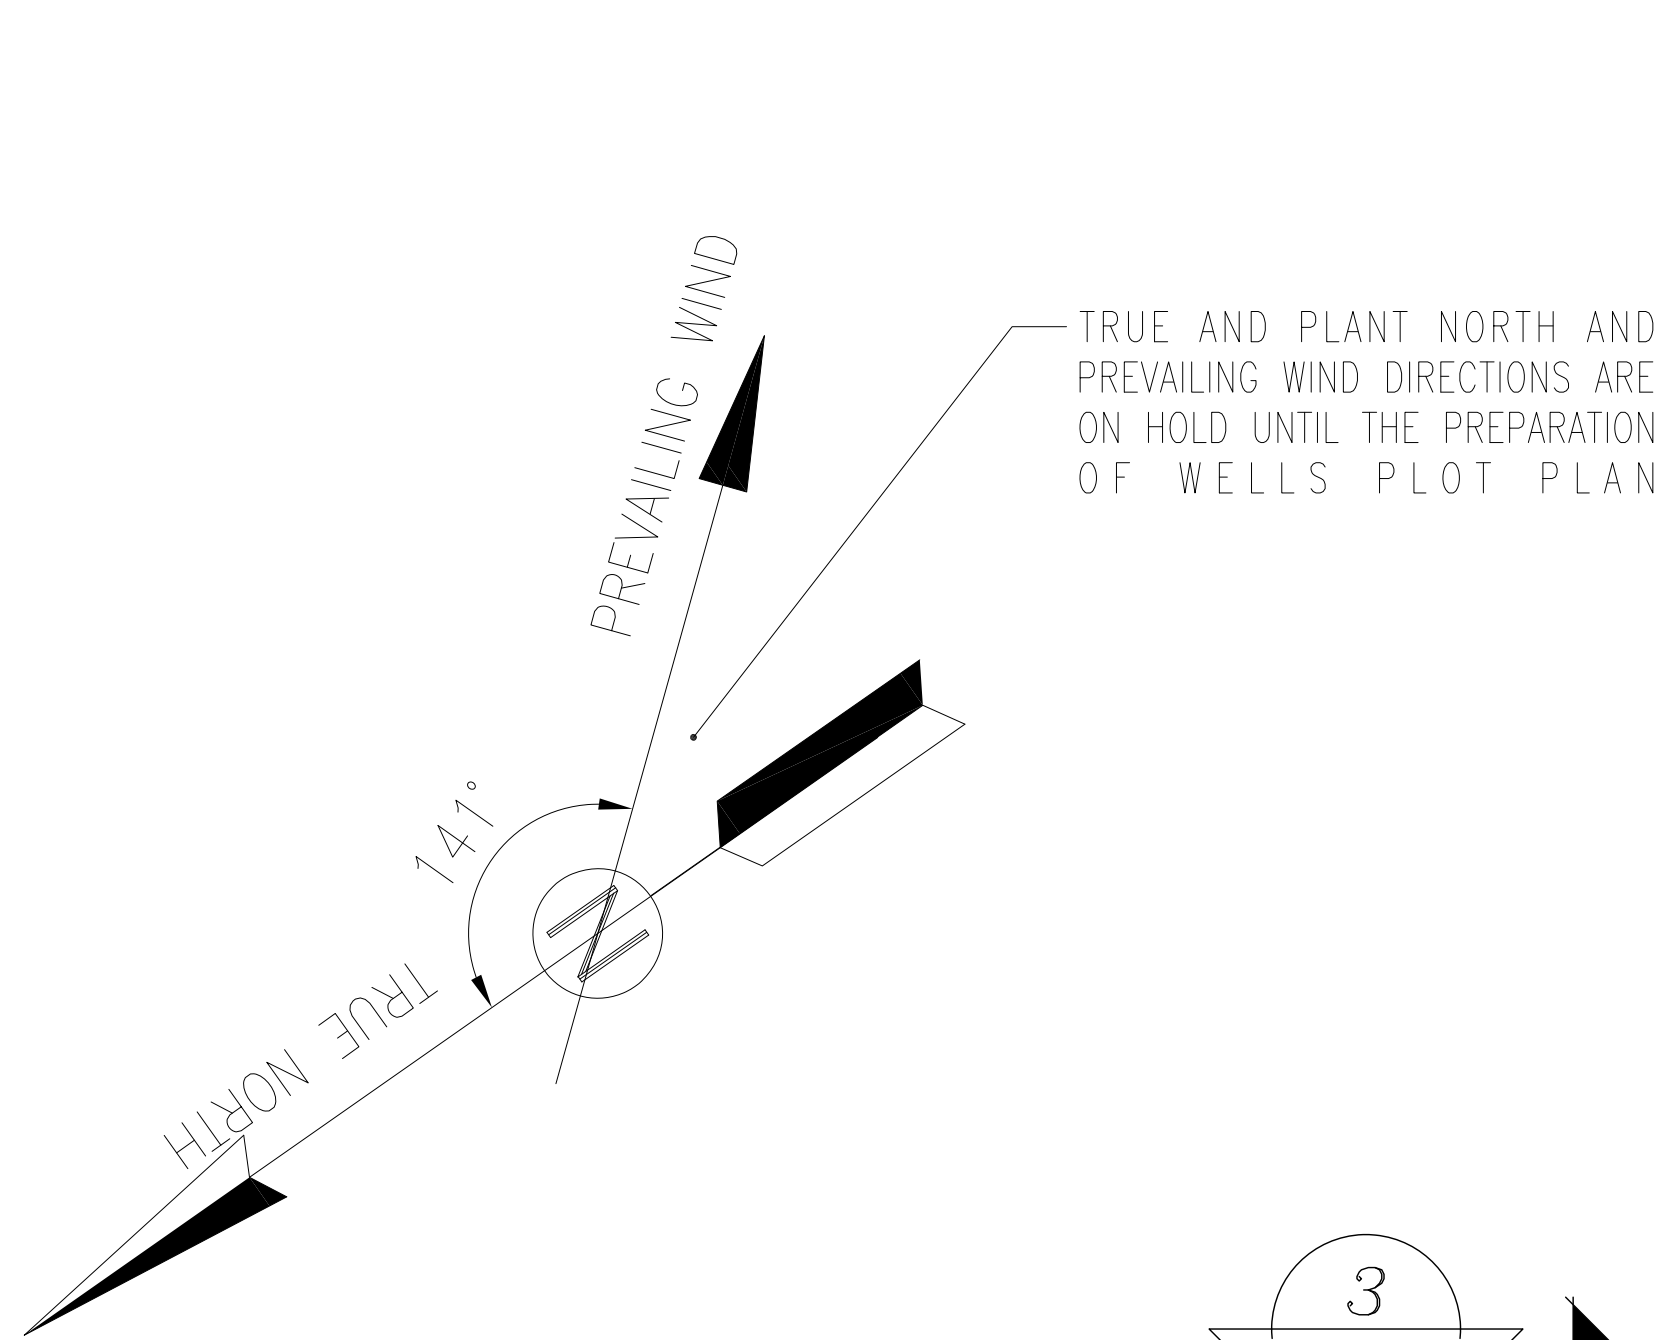

SC.1:50
3
01 OF 06
ELEVATION

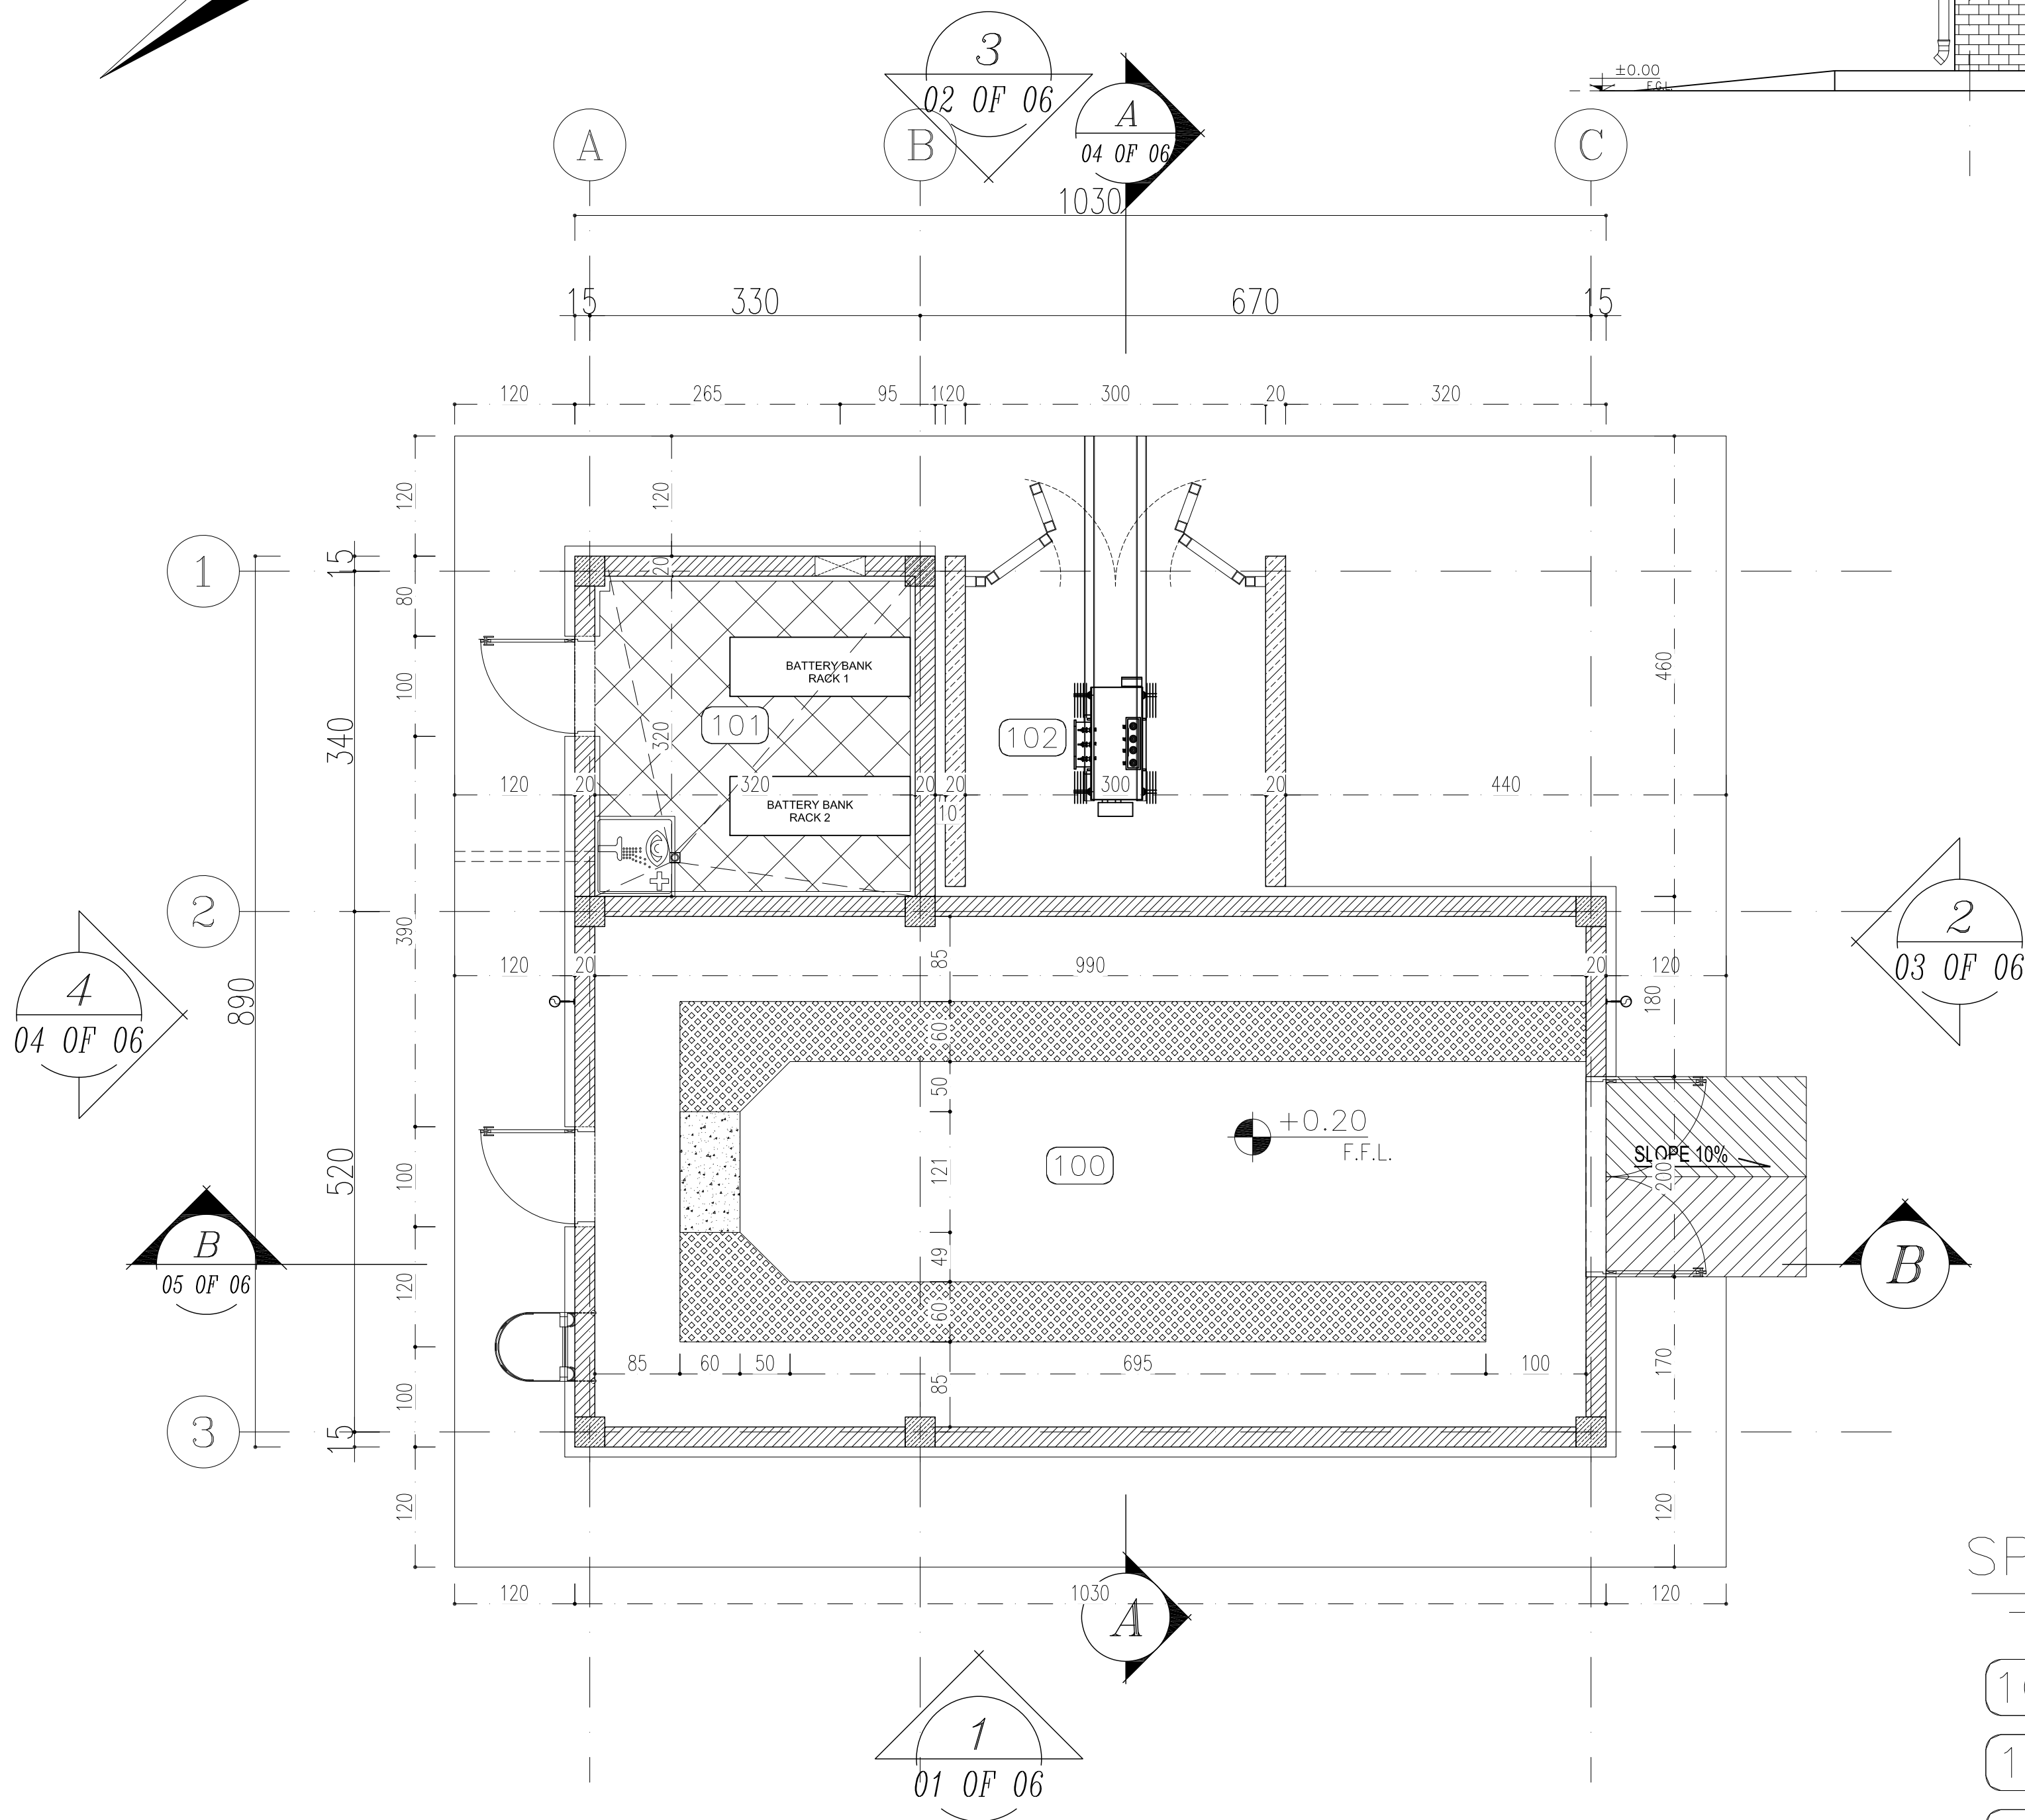

SC.1:50
2
01 OF 06
DIMENSION PLAN

SPACE TAG NUMBER

- 100 SWITCHGEAR ROOM
- 101 BATTERY ROOM
- 102 TRANSFORMER SHELTER

NOTES

- 1- DIMENSIONS ARE IN "mm" AND ELEVATIONS IN "m" UNLESS SPECIFIED .
- 2- ALL DIMENSIONS AND ELEVATIONS SHALL BE CHECKED BY THE CONTRACTOR PRIOR TO CONSTRUCTION.
- 3- CONTRACTOR SHALL COMPARE ALL ARCHITECTURAL, MECHANICAL, ELECTRICAL, PIPING AND STRUCTURAL DRAWINGS AND IN CASE OF ANY CONFLICTS OR DISCREPANCY, INFORM THE ENGINEER.
- 4- SLAB ON GRADE SHALL BE CONSTRUCTED AFTER EXECUTION OF CABLE TRENCH & EQUIPMENTS FOUNDATION.
- 5- ALL MATERIALS ARE SELECTED FROM THE HIGHEST QUALITY AND SHALL BE APPROVED BY THE CLIENT.
- 6- FOR COORDINATE REFER TO FINISH GRADING DOCUMENTS.
- 7) REFERENCE COORDINATES E=1000.000 , N=1000.000 REFER TO X=437425 , Y=3290543 UTM.
- 8) FINISH GRADING LEVEL (W007S) ELEVATION : +26 m (GLOBAL) = ±0.00 (LOCAL)
- 9) ALL HVAC OPENINGS SIZE, SPECS, AND POSITION WILL BE FINALISED BASED ON HVAC SYSTEM DESIGN.

LEGEND

- BRICK WALL
- REINFORCED CONCRETE
- CHEQUERED PLATE TRENCH CAP
- LEAN CONCRETE
- ANTI-ACID CERAMIC


- F.F.L. FINISHED FLOOR
- F.G.L. FINISHED GRADING LEVEL
- T.O.Wa. TOP OF WALKWAY
- T.O.P. TOP OF PARAPET
- T.O.Fou. TOP OF FOUNDATION
- B.O.Pit. BOTTOM OF PIT
- B.O.O. BOTTOM OF OPENING
- T.O.D. TOP OF DOOR
- T.O.R. TOP OF ROOF
- T.O.W. TOP OF WALL
- B.O.O. BOTTOM OF OPENING

REFERENCE DRAWING




REFERENCE DRAWING	DRG. No.
STANDARD DRAWING FOR ARCHITECTURAL DETAILS	BK-GNRL-PEDCO-000-AR-DW-0001
STANDARD DETAILS FOR LADDER & SAFETY CAGE	BK-GNRL-PEDCO-000-ST-DW-0009
PLOT PLAN DRAWING - W007S	BK-W007S-PEDCO-110-PI-PY-0002
FOUNDATION DRAWING FOR SWITCHGEAR BUILDING FOR WELL PADS - W007S	BK-W007S-PEDCO-110-ST-DW-0010
STRUCTURAL DRAWING FOR SWITCHGEAR BUILDING FOR WELL PADS - W007S	BK-W007S-PEDCO-110-ST-DW-0011
GENERAL CIVIL LAYOUT - W007S	BK-W007S-PEDCO-110-CV-PY-0001
HVAC SYSTEM LAYOUT FOR SWITCHGEAR BUILDING - W007S	BK-W007S-PEDCO-110-HV-PY-0001
PLUMBING & SEWAGE PIPING LAYOUT FOR SWITCHGEAR BUILDING - W007S	BK-W007S-PEDCO-110-HV-PY-0003

KEY PLAN


KEY PLAN IS ON HOLD UNTIL THE COMPLETION OF WELLS' PLOT PLANS.

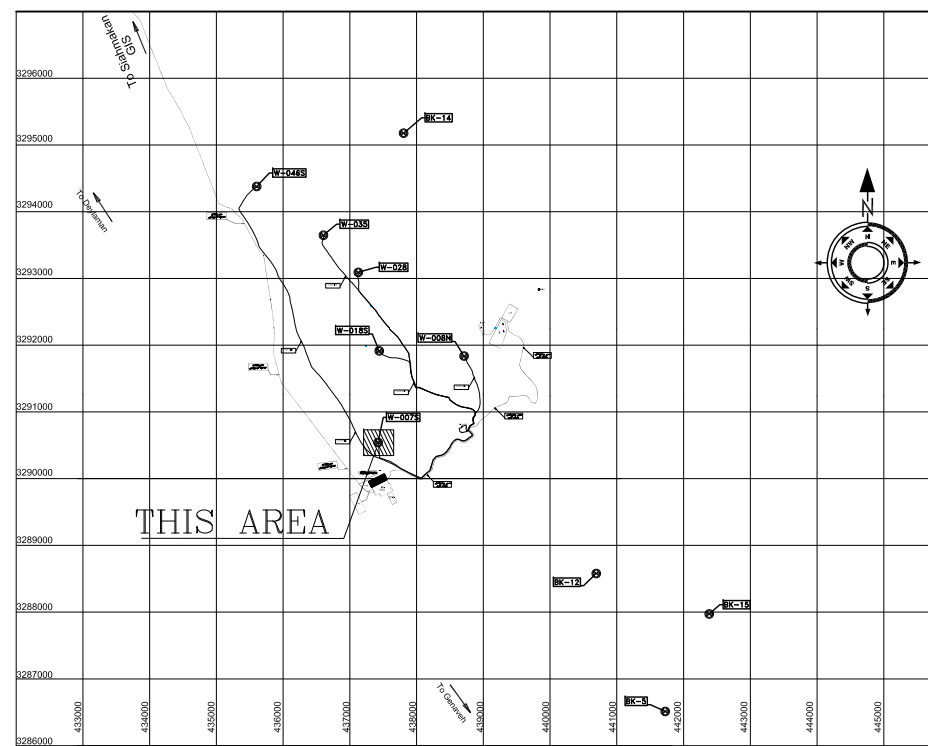


	</
--	--	----

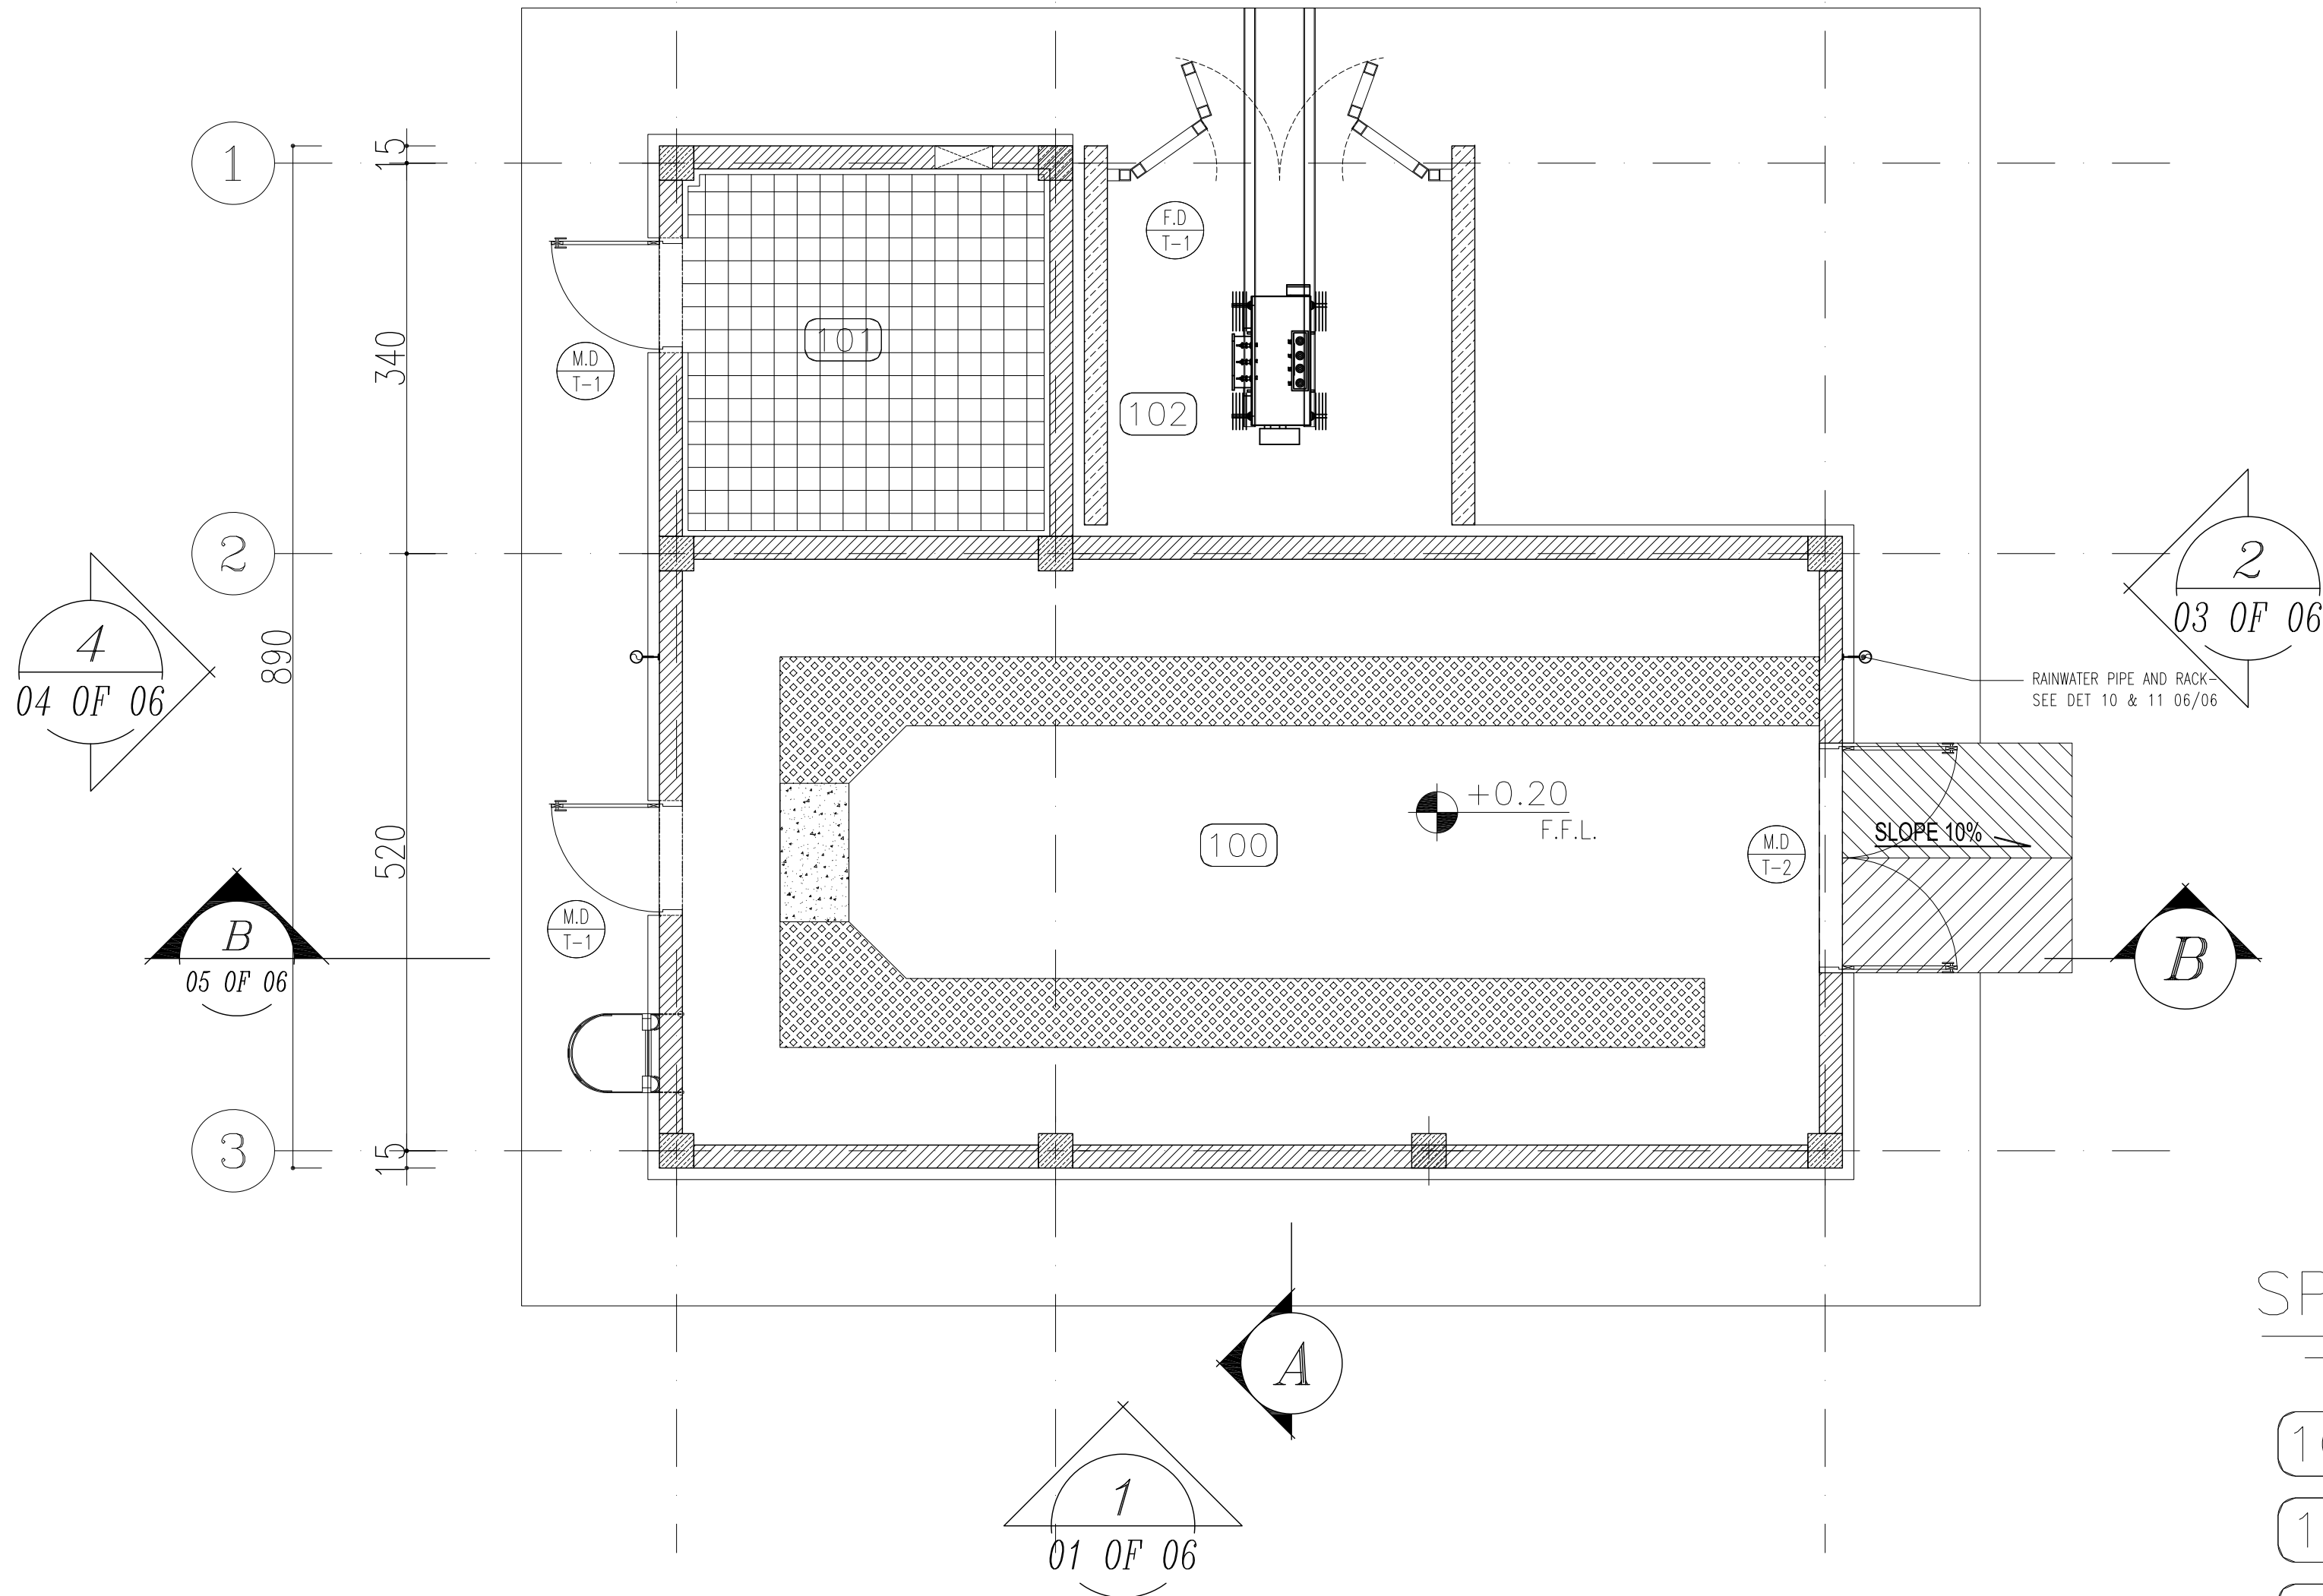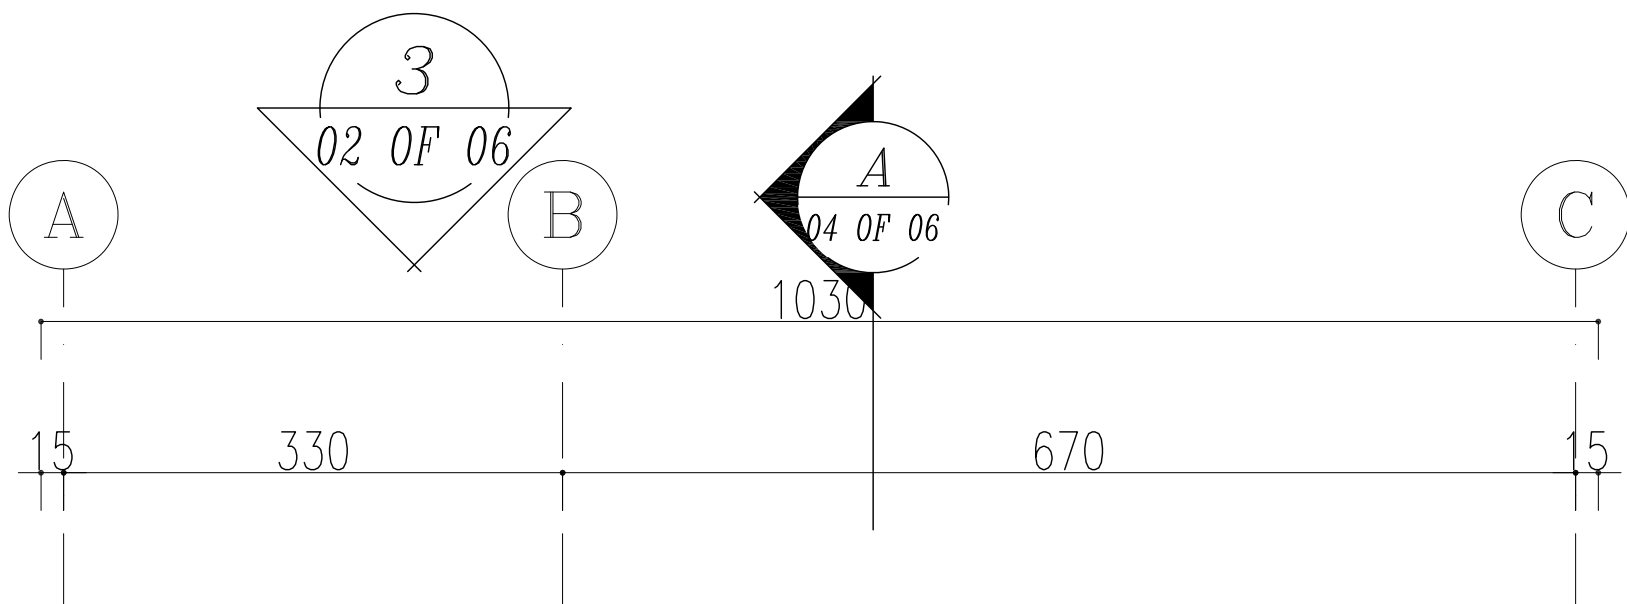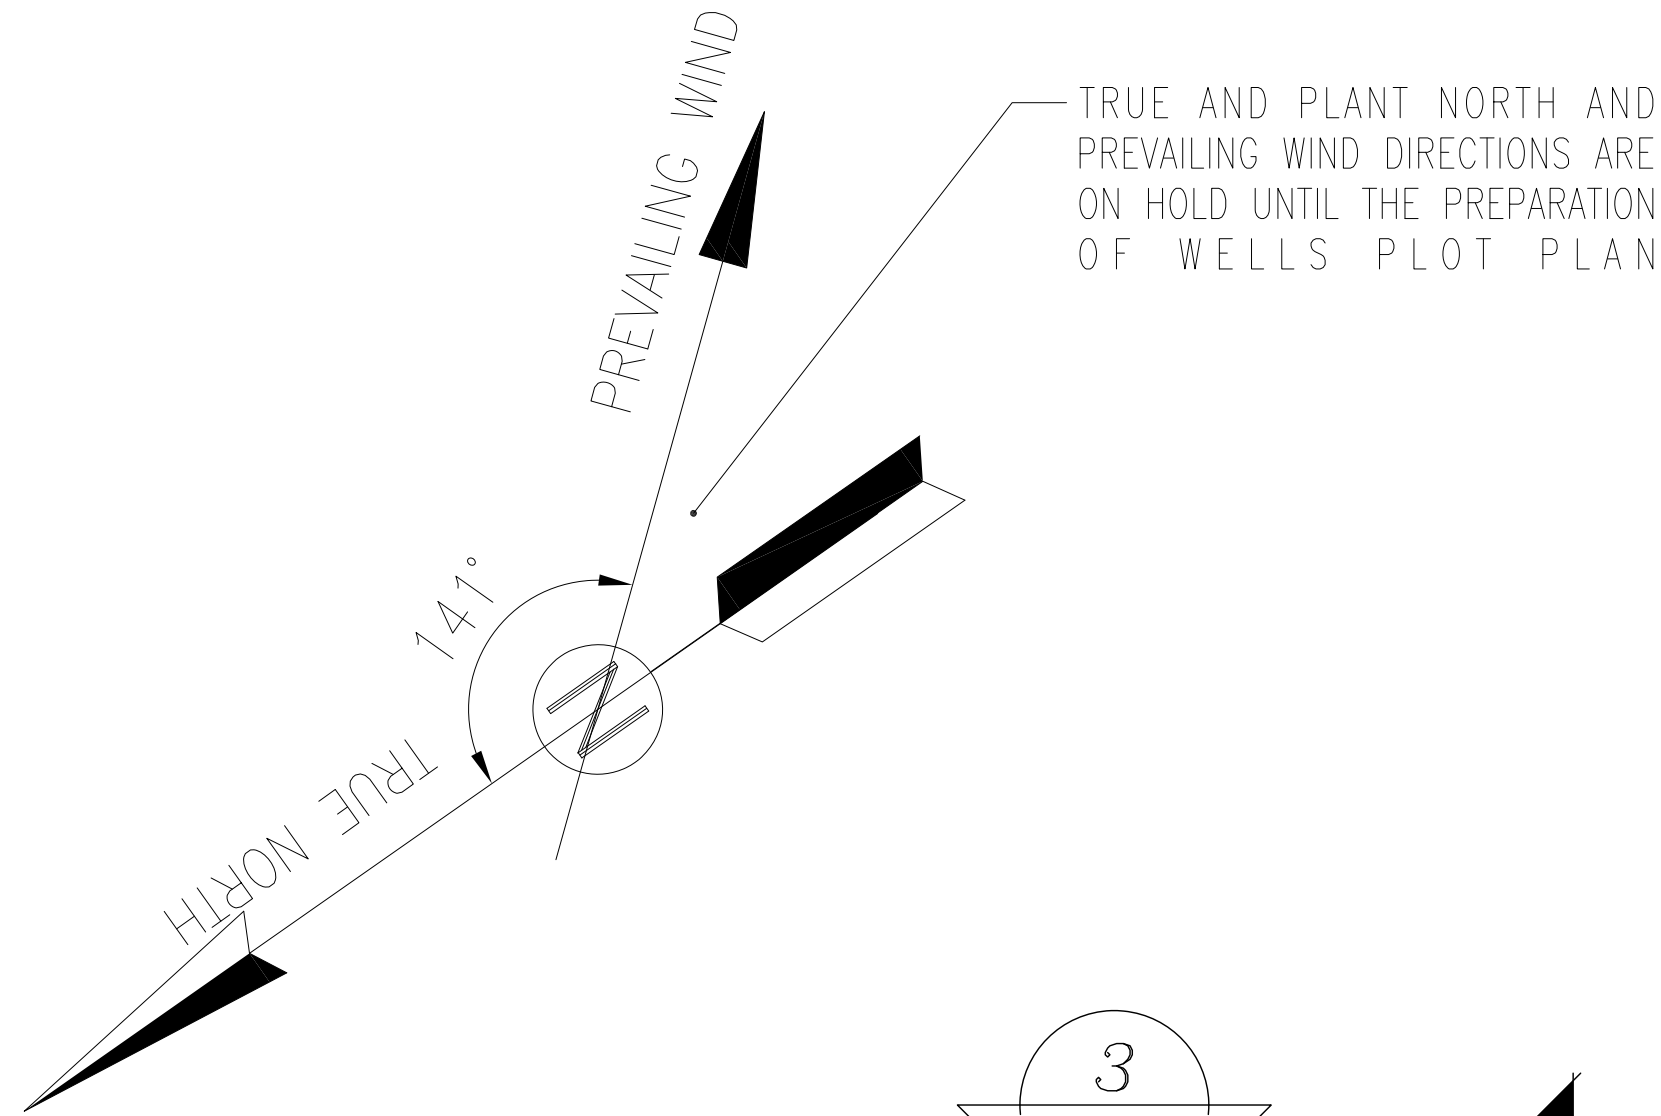

SC.1:50 3 FLOOR FINISHING PLAN

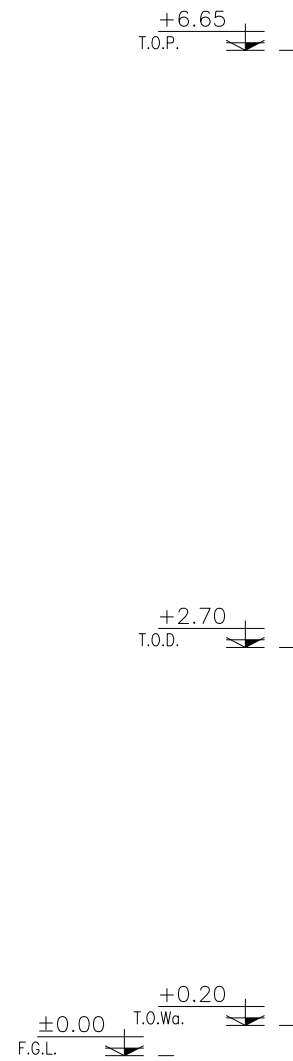


SC.1:50 2 ELEVATION

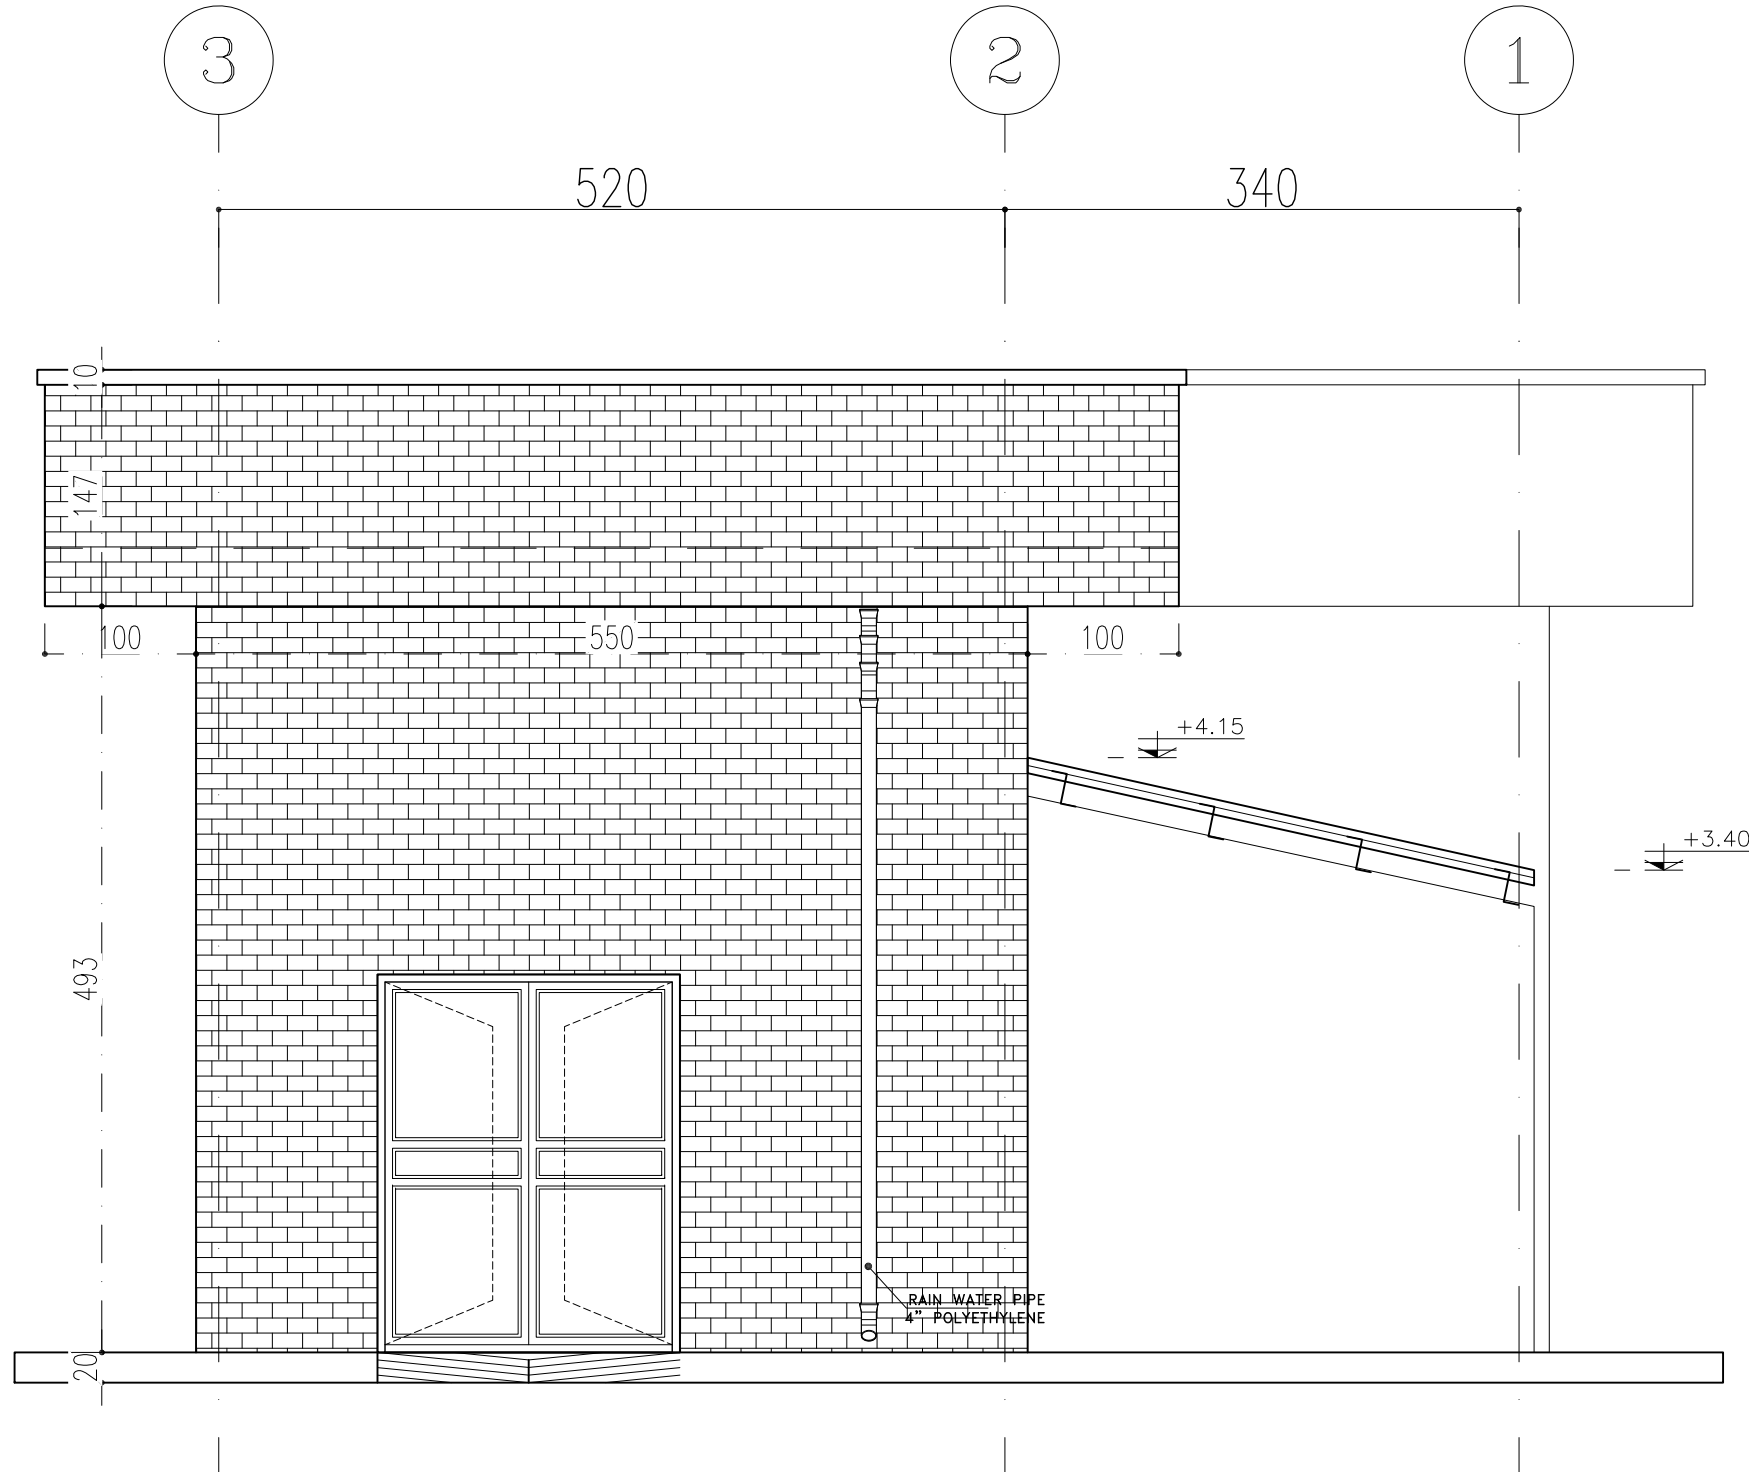


- NOTES
- 1- DIMENSIONS ARE IN "mm" AND ELEVATIONS IN "m" UNLESS SPECIFIED .
 - 2- ALL DIMENSIONS AND ELEVATIONS SHALL BE CHECKED BY THE CONTRACTOR PRIOR TO CONSTRUCTION.
 - 3- CONTRACTOR SHALL COMPARE ALL ARCHITECTURAL, MECHANICAL, ELECTRICAL, PIPING AND STRUCTURAL DRAWINGS AND IN CASE OF ANY CONFLICTS OR DISCREPANCY, INFORM THE ENGINEER.
 - 4- SLAB ON GRADE SHALL BE CONSTRUCTED AFTER EXECUTION OF CABLE TRENCH & EQUIPMENTS FOUNDATION.
 - 5- ALL MATERIALS ARE SELECTED FROM THE HIGHEST QUALITY AND SHALL BE APPROVED BY THE CLIENT.
 - 6- FOR COORDINATE REFER TO FINISH GRADING DOCUMENTS.
 - 7) REFERENCE COORDINATES E=1000.000 , N=1000.000 REFER TO X=437425 , Y=3290543 UTM.
 - 8) FINISH GRADING LEVEL (W007S) ELEVATION : +26 m (GLOBAL) = ±0.00 (LOCAL)
 - 9) ALL HVAC OPENINGS SIZE, SPECS, AND POSITION WILL BE FINALISED BASED ON HVAC SYSTEM DESIGN.

- LEGEND
- BRICK WALL
 - REINFORCED CONCRETE
 - CHEQUERED PLATE TRENCH CAP
 - LEAN CONCRETE
 - ANTI-ACID CERAMIC
- F.F.L. FINISHED FLOOR
F.G.L. FINISHED GRADING LEVEL
T.O.Wa. TOP OF WALKWAY
T.O.P. TOP OF PARAPET
T.O.Fou. TOP OF FOUNDATION
B.O.Pit. BOTTOM OF PIT
B.O.O. BOTTOM OF OPENING
T.O.D. TOP OF DOOR
T.O.R. TOP OF ROOF
T.O.W. TOP OF WALL
B.O.O. BOTTOM OF OPENING


REFERENCE DRAWING	DRG. No.
STANDARD DRAWING FOR ARCHITECTURAL DETAILS	BK-GNRL-PEDCO-000-AR-DW-0001
STANDARD DETAILS FOR LADDER & SAFETY CAGE	BK-GNRL-PEDCO-000-ST-DW-0009
PLOT PLAN DRAWING - W007S	BK-W007S-PEDCO-110-PI-PY-0002
FOUNDATION DRAWING FOR SWITCHGEAR BUILDING FOR WELL PADS - W007S	BK-W007S-PEDCO-110-ST-DW-0010
STRUCTURAL DRAWING FOR SWITCHGEAR BUILDING FOR WELL PADS - W007S	BK-W007S-PEDCO-110-ST-DW-0011
GENERAL CIVIL LAYOUT - W007S	BK-W007S-PEDCO-110-CV-PY-0001
HVAC SYSTEM LAYOUT FOR SWITCHGEAR BUILDING - W007S	BK-W007S-PEDCO-110-HV-PY-0001
PLUMBING & SEWAGE PIPING LAYOUT FOR SWITCHGEAR BUILDING - W007S	BK-W007S-PEDCO-110-HV-PY-0003

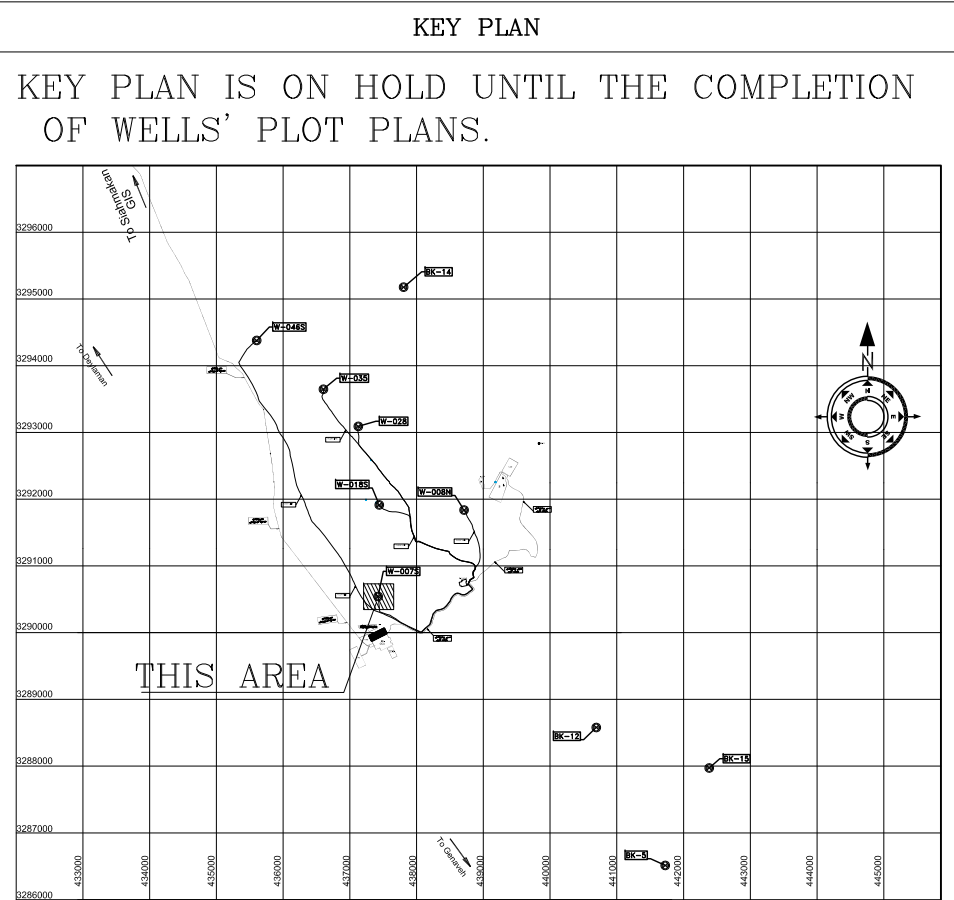


	</
--	--	----

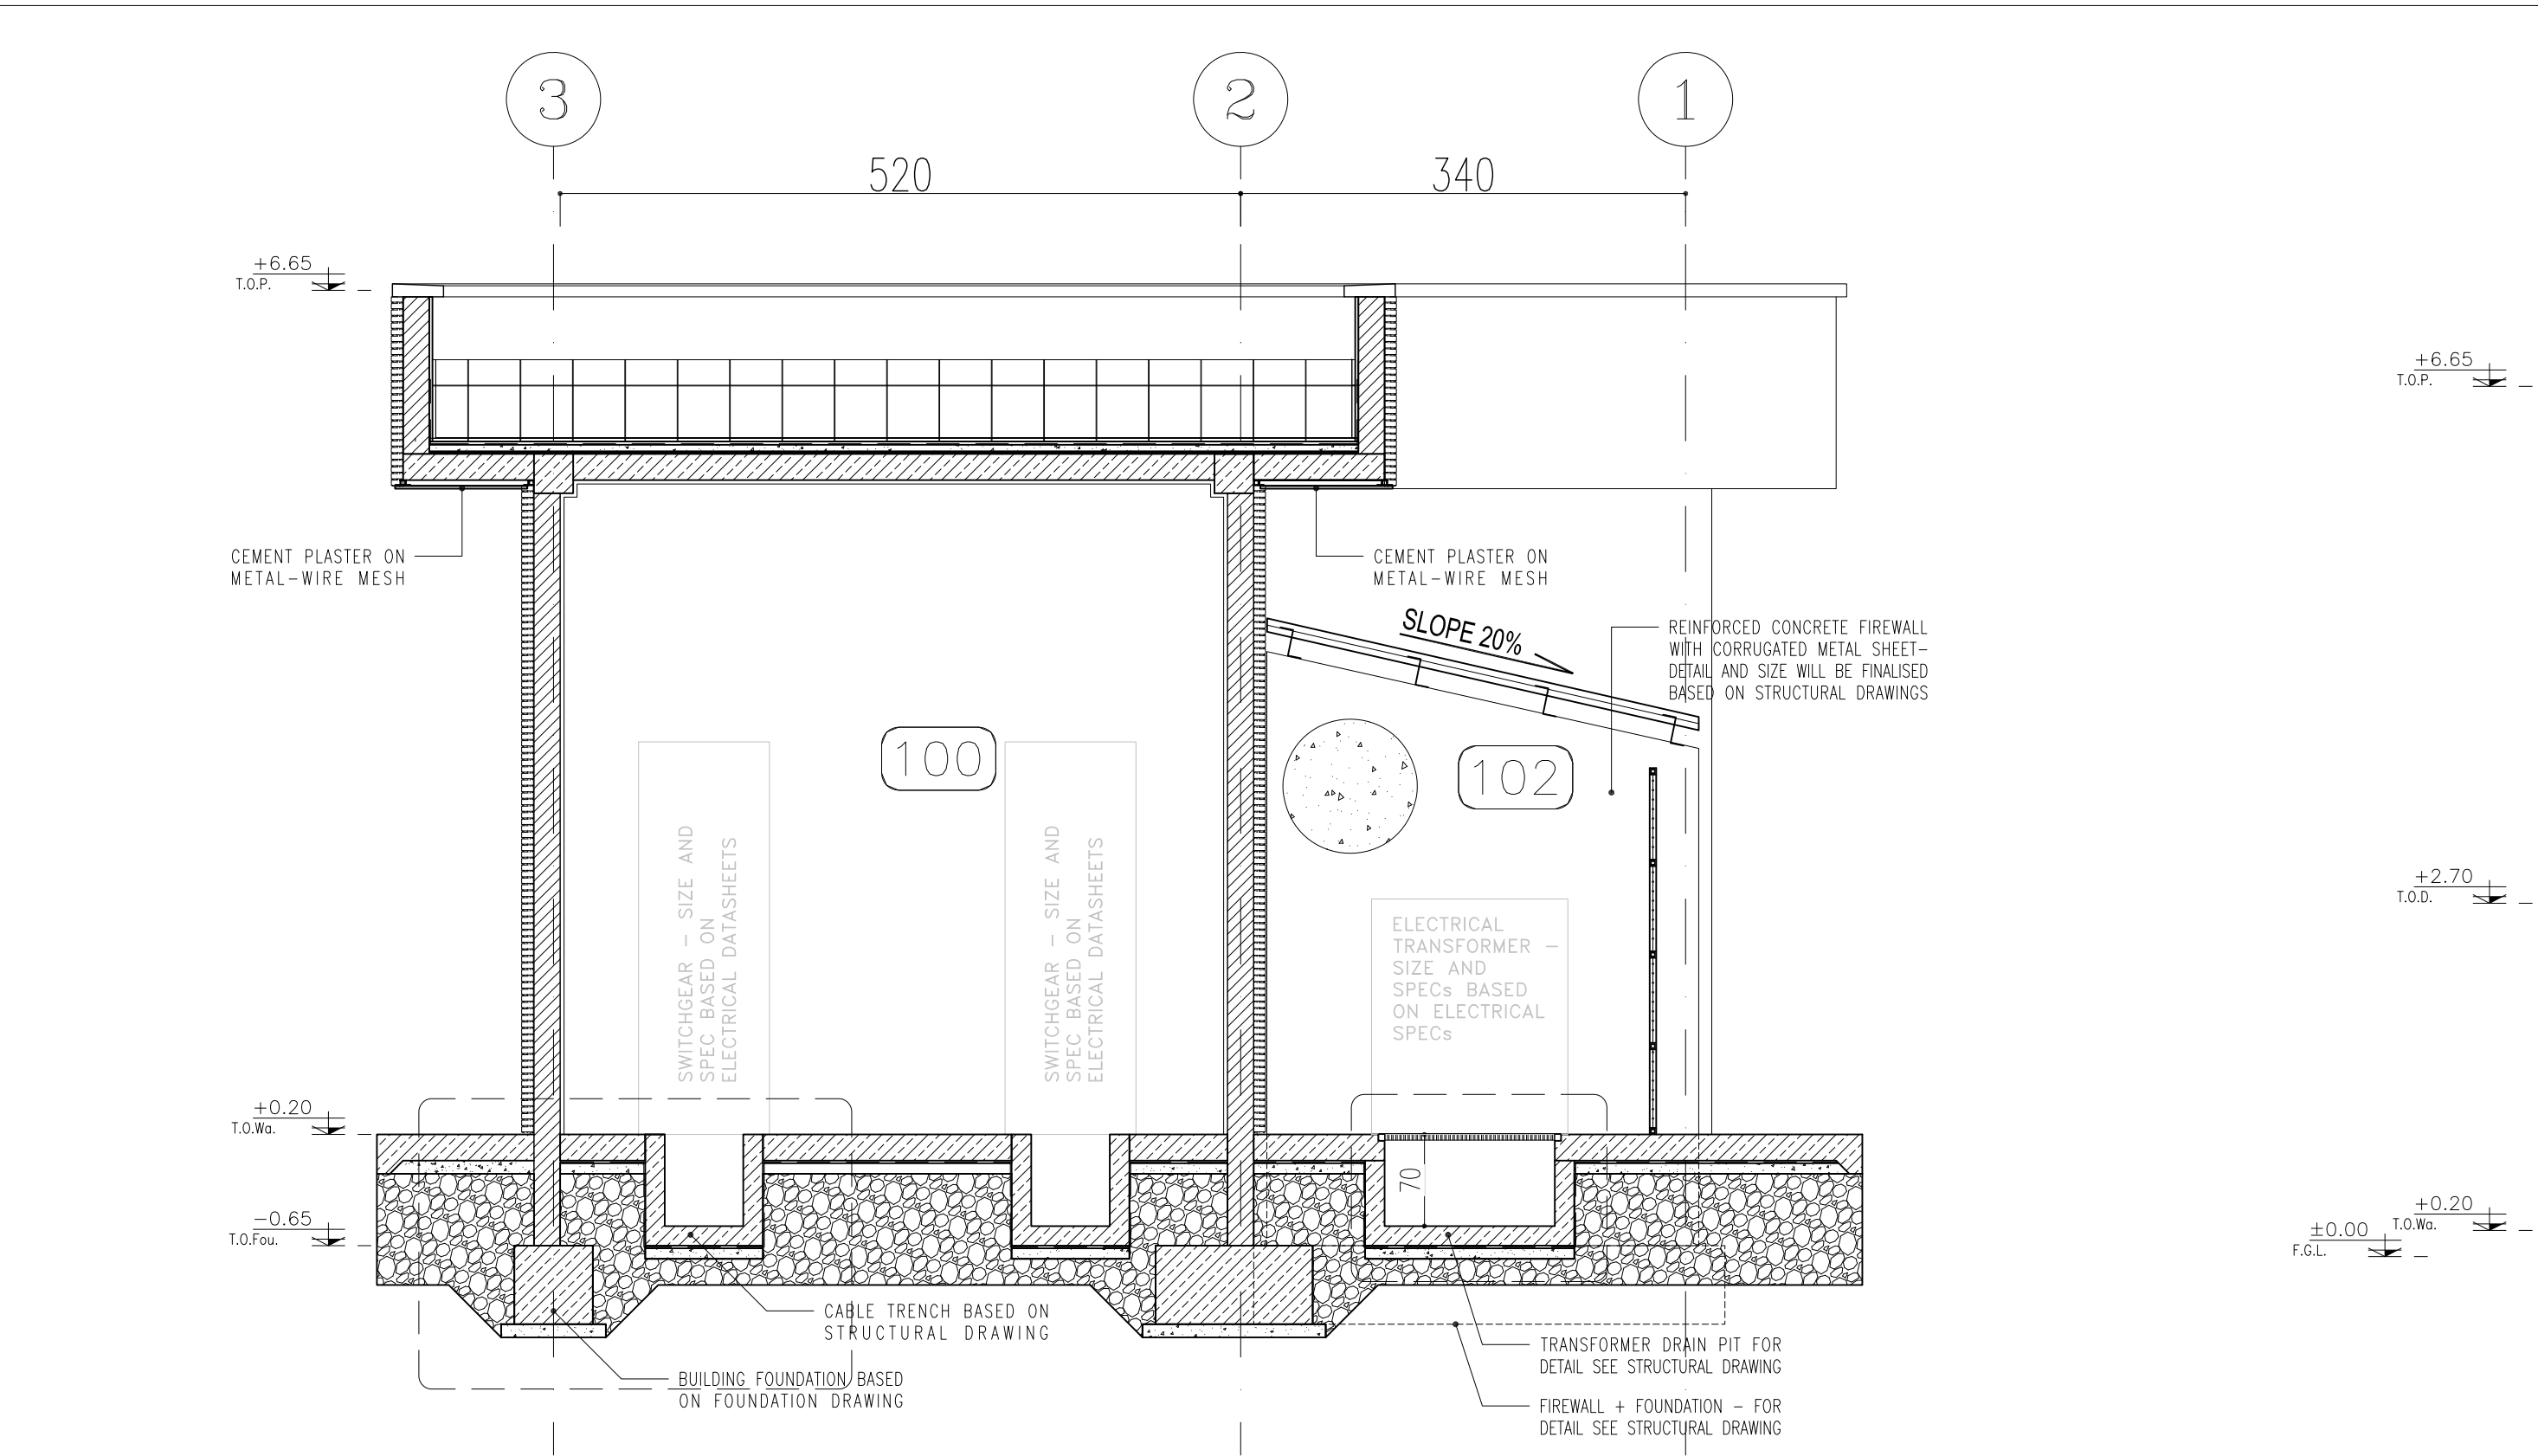


SC:1:50 01 OF 06
A-A SECTION

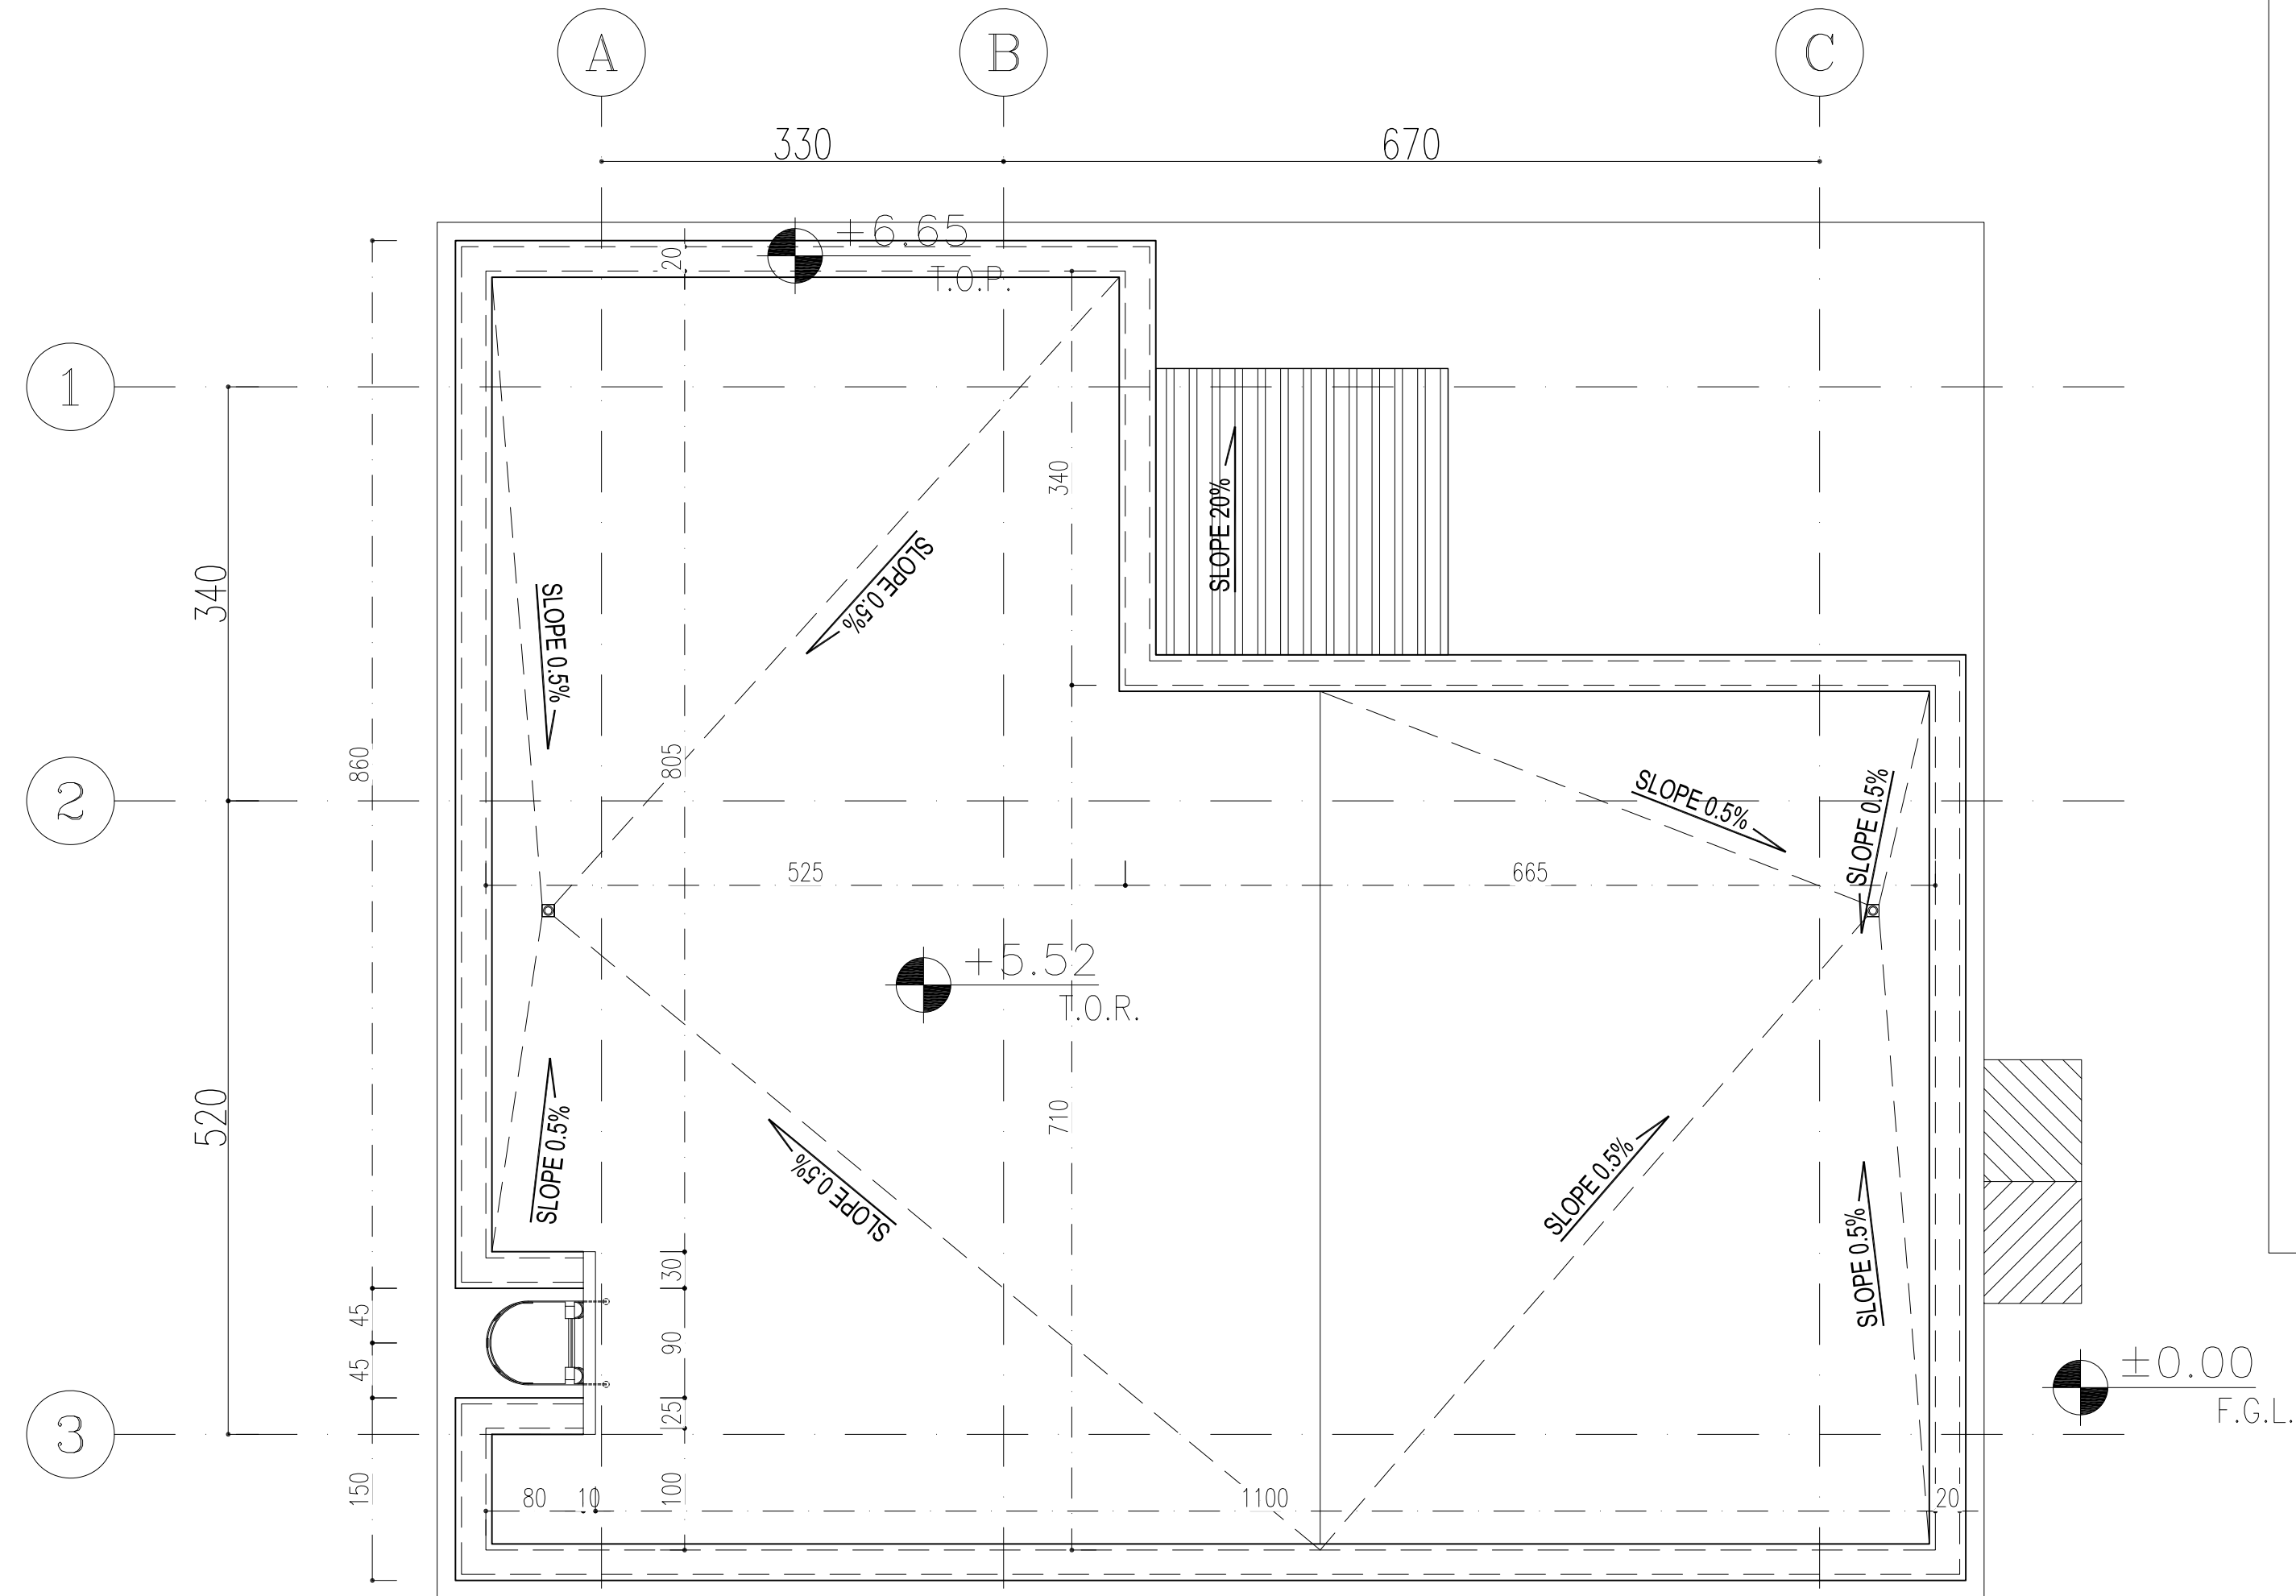

SC:1:50 4 ROOF PLAN

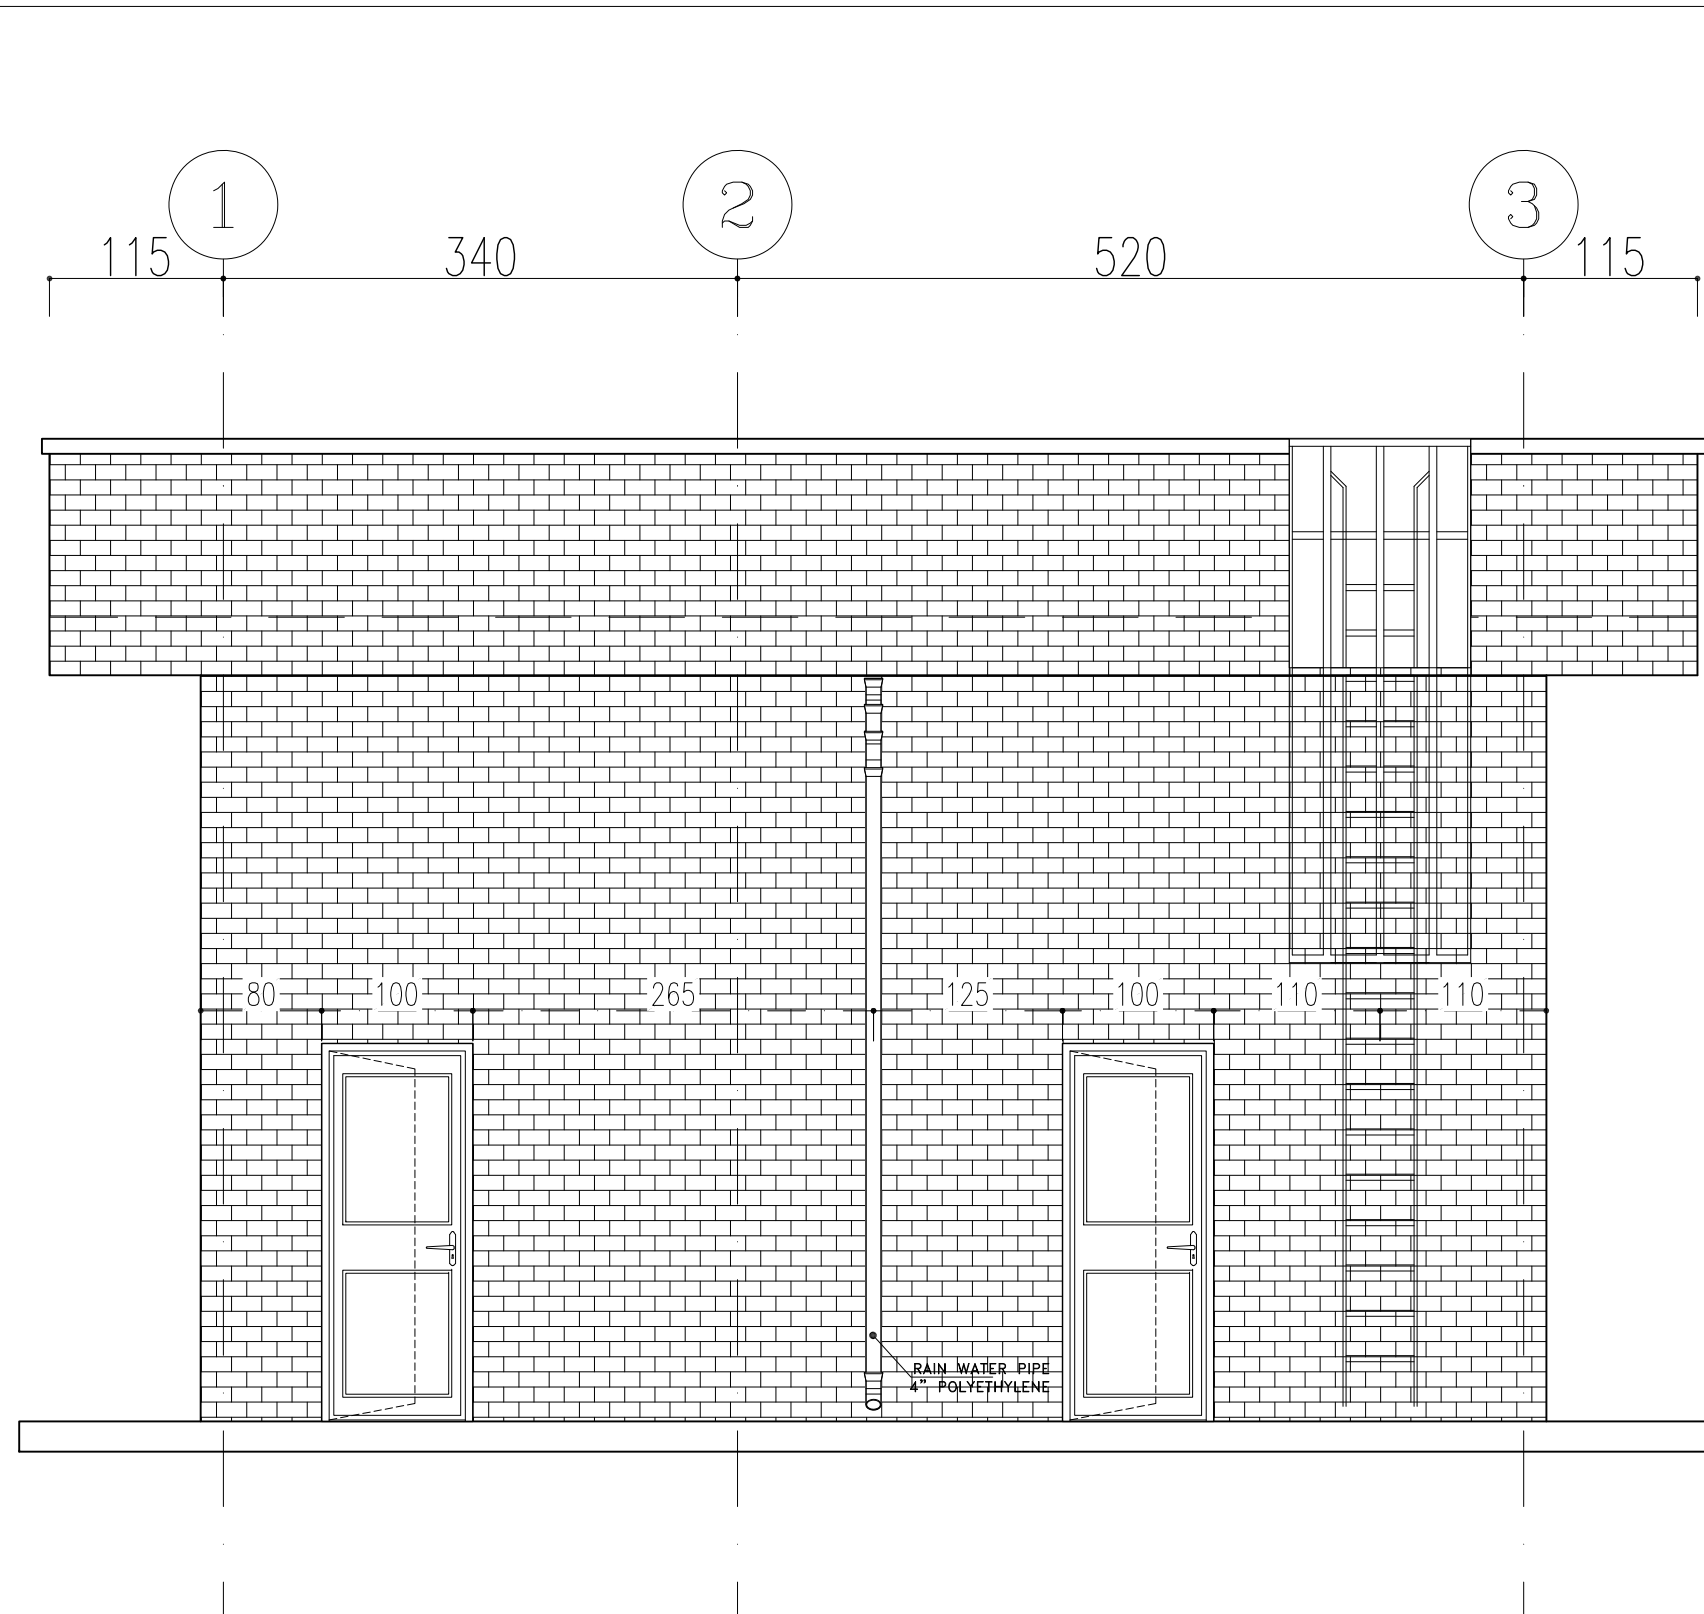

SC:1:50 01 OF 06
4 ELEVATION

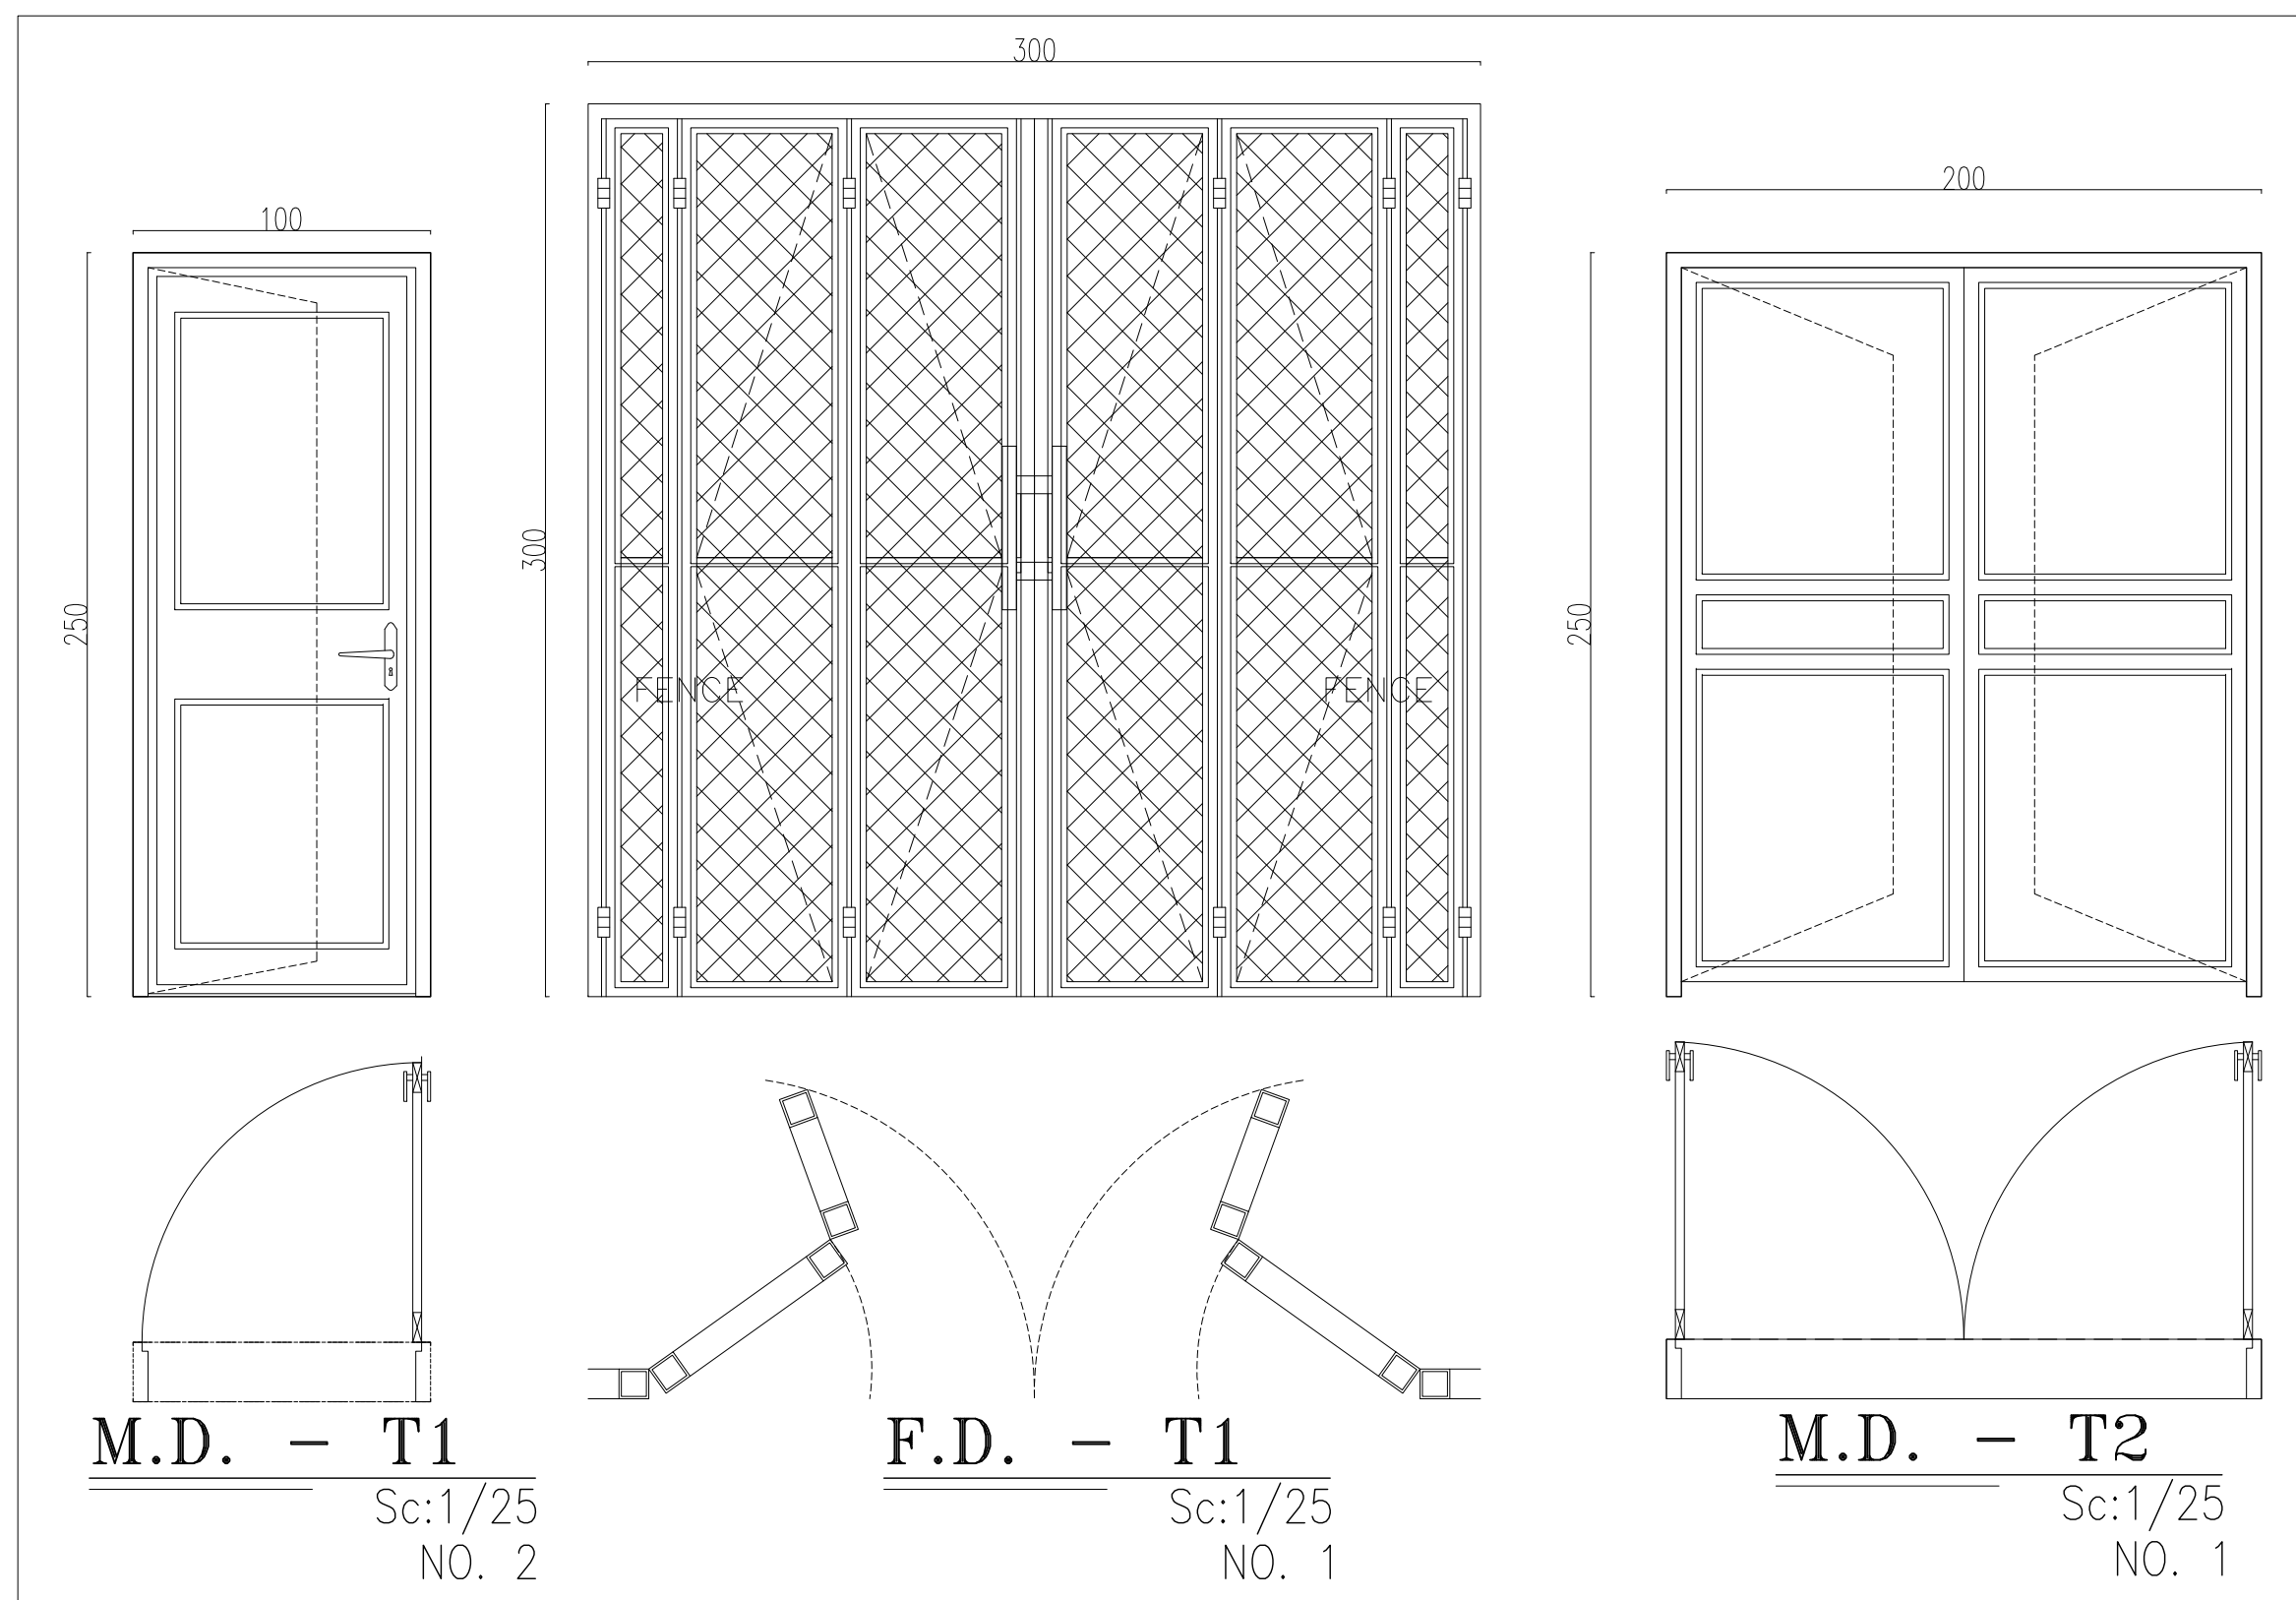

DOOR TYPES

SPACE TAG NUMBER

- 100 SWITCHGEAR ROOM
- 101 BATTERY ROOM
- 102 TRANSFORMER SHELTER

- NOTES
- 1- DIMENSIONS ARE IN "mm" AND ELEVATIONS IN "m" UNLESS SPECIFIED .
 - 2- ALL DIMENSIONS AND ELEVATIONS SHALL BE CHECKED BY THE CONTRACTOR PRIOR TO CONSTRUCTION.
 - 3- CONTRACTOR SHALL COMPARE ALL ARCHITECTURAL, MECHANICAL, ELECTRICAL, PIPING AND STRUCTURAL DRAWINGS AND IN CASE OF ANY CONFLICTS OR DISCREPANCY, INFORM THE ENGINEER.
 - 4- SLAB ON GRADE SHALL BE CONSTRUCTED AFTER EXECUTION OF CABLE TRENCH & EQUIPMENTS FOUNDATION.
 - 5- ALL MATERIALS ARE SELECTED FROM THE HIGHEST QUALITY AND SHALL BE APPROVED BY THE CLIENT.
 - 6- FOR COORDINATE REFER TO FINISH GRADING DOCUMENTS.
 - 7) REFERENCE COORDINATES E=1000.000 , N=1000.000 REFER TO X=437425 , Y=3290543 UTM.
 - 8) FINISH GRADING LEVEL (W007S) ELEVATION : +26 m (GLOBAL) = ±0.00 (LOCAL)
 - 9) ALL HVAC OPENINGS SIZE, SPECS, AND POSITION WILL BE FINALISED BASED ON HVAC SYSTEM DESIGN.


- LEGEND
- BRICK WALL
 - REINFORCED CONCRETE
 - CHEQUERED PLATE TRENCH CAP
 - LEAN CONCRETE
 - ANTI-ACID CERAMIC

- F.F.L. FINISHED FLOOR
F.G.L. FINISHED GRADING LEVEL
T.O.Wa. TOP OF WALKWAY
T.O.P. TOP OF PARAPET
T.O.Fou. TOP OF FOUNDATION
B.O.Pit. BOTTOM OF PIT
B.O.O. BOTTOM OF OPENING
T.O.D. TOP OF DOOR
T.O.R. TOP OF ROOF
T.O.W. TOP OF WALL
B.O.O. BOTTOM OF OPENING


REFERENCE DRAWING	DRG. No.
STANDARD DRAWING FOR ARCHITECTURAL DETAILS	BK-GNRL-PEDCO-000-AR-DW-0001
STANDARD DETAILS FOR LADDER & SAFETY CAGE	BK-GNRL-PEDCO-000-ST-DW-0009
PLOT PLAN DRAWING - W007S	BK-W007S-PEDCO-110-PI-PY-0002
FOUNDATION DRAWING FOR SWITCHGEAR BUILDING FOR WELL PADS - W007S	BK-W007S-PEDCO-110-ST-DW-0010
STRUCTURAL DRAWING FOR SWITCHGEAR BUILDING FOR WELL PADS - W007S	BK-W007S-PEDCO-110-ST-DW-0011
GENERAL CIVIL LAYOUT - W007S	BK-W007S-PEDCO-110-CV-PY-0001
HVAC SYSTEM LAYOUT FOR SWITCHGEAR BUILDING - W007S	BK-W007S-PEDCO-110-HV-PY-0001
PLUMBING & SEWAGE PIPING LAYOUT FOR SWITCHGEAR BUILDING - W007S	BK-W007S-PEDCO-110-HV-PY-0003

KEY PLAN

KEY PLAN IS ON HOLD UNTIL THE COMPLETION OF WELLS' PLOT PLANS.

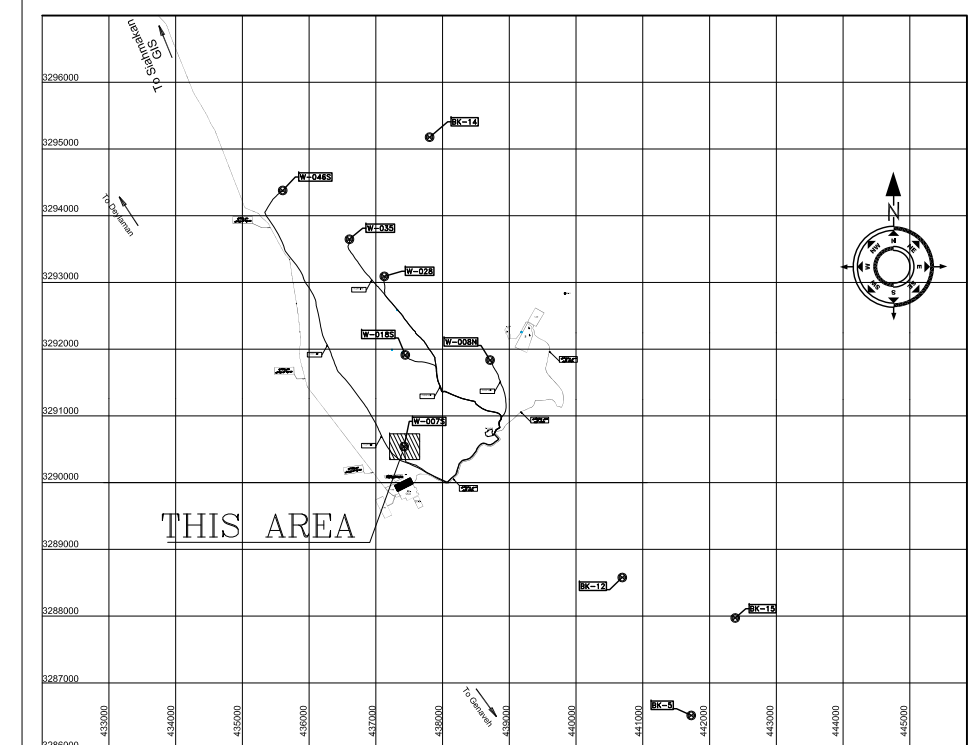

--	--	

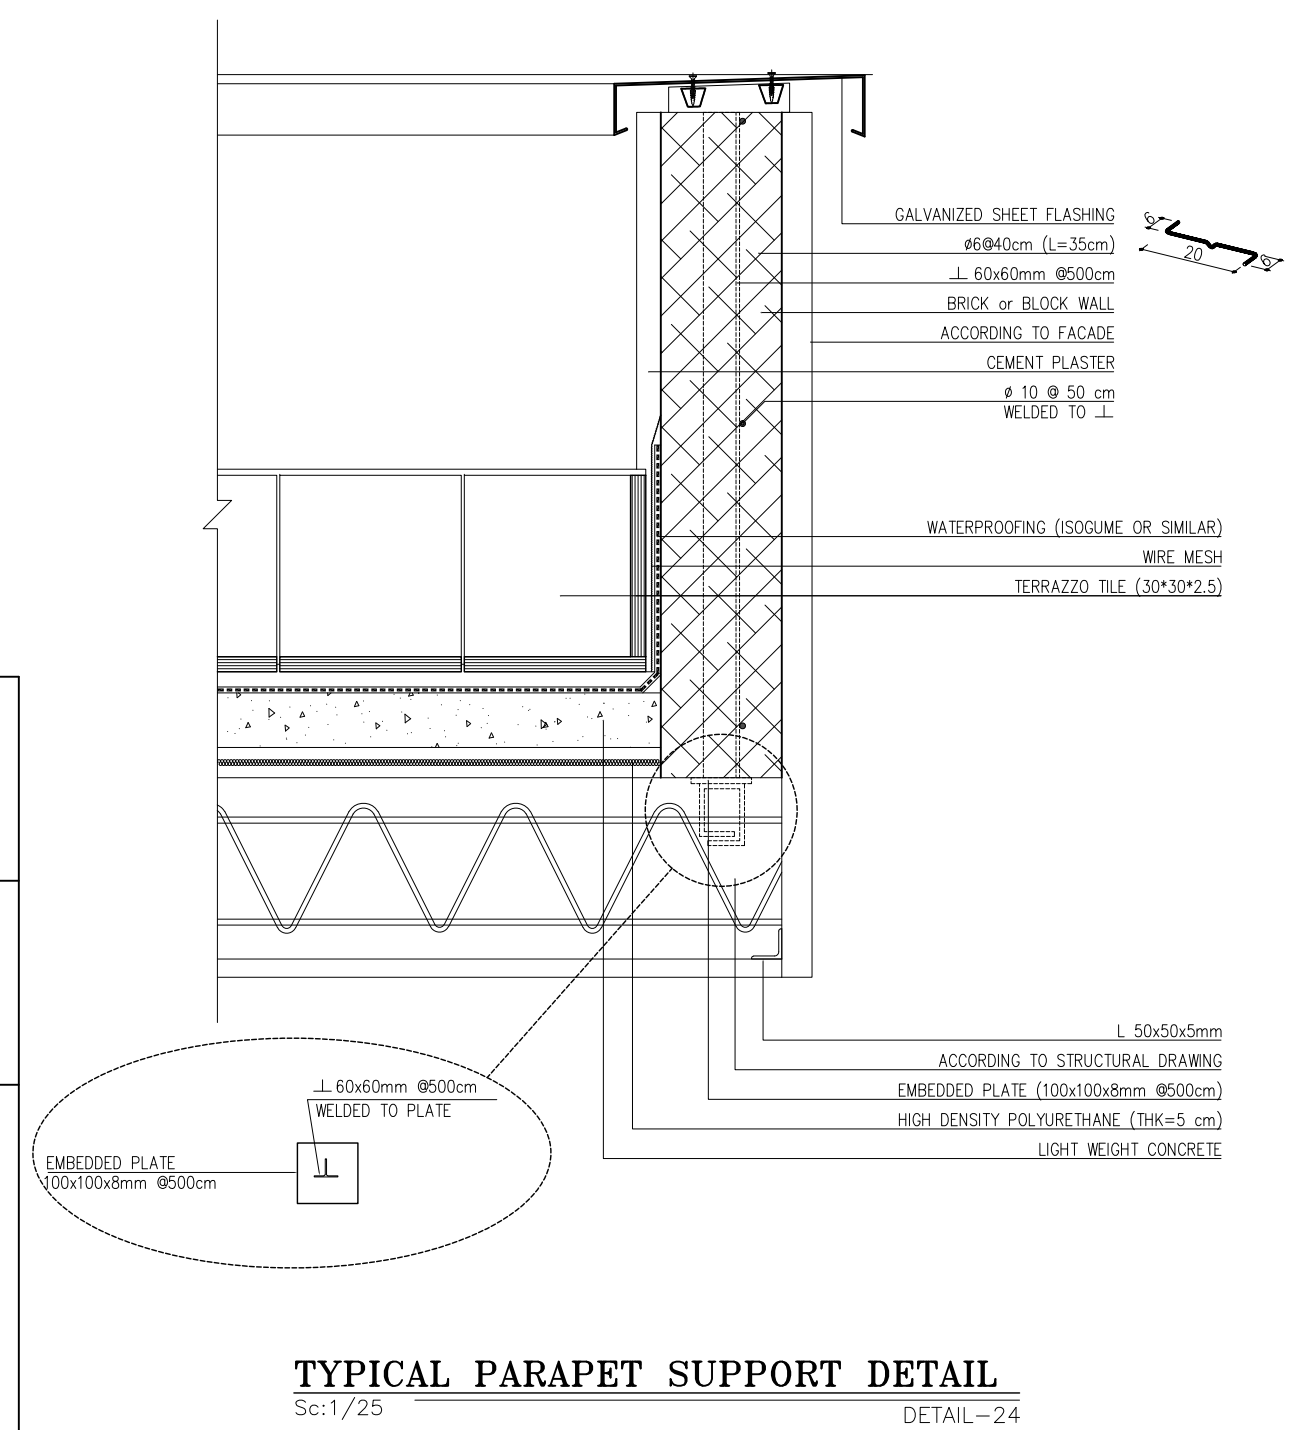

SPACE TAG NUMBER	
100	SWITCHGEAR ROOM
101	BATTERY ROOM
102	TRANSFORMER SHELTER

NOTES

1- DIMENSIONS ARE IN "mm" AND ELEVATIONS IN "m" UNLESS SPECIFIED .

2- ALL DIMENSIONS AND ELEVATIONS SHALL BE CHECKED BY THE CONTRACTOR PRIOR TO CONSTRUCTION.

3- CONTRACTOR SHALL COMPARE ALL ARCHITECTURAL, MECHANICAL, ELECTRICAL, PIPING AND STRUCTURAL DRAWINGS AND IN CASE OF ANY CONFLICTS OR DISCREPANCY, INFORM THE ENGINEER.

4- SLAB ON GRADE SHALL BE CONSTRUCTED AFTER EXECUTION OF CABLE TRENCH & EQUIPMENTS FOUNDATION.

5- ALL MATERIALS ARE SELECTED FROM THE HIGHEST QUALITY AND SHALL BE APPROVED BY THE CLIENT.

6- FOR COORDINATE REFER TO FINISH GRADING DOCUMENTS.

7- REFERENCE COORDINATES E=1000.00, N=1000.00 REFER TO X=437425 , Y=5290543 UTM.

8) FINISH GRADING LEVEL (W007S) ELEVATION :
+26 m (GLOBAL) ± 0.00 (LOCAL)

9) ALL HVAC OPENINGS SIZE, SPECS, AND POSITION WILL BE FINALISED BASED ON HVAC SYSTEM DESIGN.

LEGEND



BRICK WALL



REINFORCED CONCRETE



CHEQUERED PLATE TRENCH CAP



LEAN CONCRETE



ANTI-ACID CERAMIC

F.F.L

FINISHED FLOOR

F.G.L

FINISHED GRADING LEVEL

T.O.Wa

TOP OF WALKWAY

T.O.P

TOP OF PARAPET

T.O.Fou

TOP OF FOUNDATION

B.O.Pit

BOTTOM OF PIT

B.O.O

BOTTOM OF OPENING

T.O.D

TOP OF DOOR

T.O.R

TOP OF ROOF

T.O.W

TOP OF WALL


B.O.O

BOTTOM OF OPENING

REFERENCE DRAWING		DRG. No.
STANDARD DRAWING FOR ARCHITECTURAL DETAILS		BK-GNRL-PEDCO-000-AR-DW-0001
STANDARD DETAILS FOR LADDER & SAFETY CAGE		BK-GNRL-PEDCO-000-ST-DW-0009
PLOT PLAN DRAWING – W007S		BK-W007S-PEDCO-110-PI-PY-0002
FOUNDATION DRAWING FOR SWITCHGEAR BUILDING FOR WELL PADS – W007S		BK-W007S-PEDCO-110-ST-DW-0010
STRUCTURAL DRAWING FOR SWITCHGEAR BUILDING FOR WELL PADS – W007S		BK-W007S-PEDCO-110-ST-DW-0011
GENERAL CIVIL LAYOUT – W007S		BK-W007S-PEDCO-110-CV-PY-0001
HVAC SYSTEM LAYOUT FOR SWITCHGEAR BUILDING – W007S		BK-W007S-PEDCO-110-HV-PY-0001
PLUMBING & SEWAGE PIPING LAYOUT FOR SWITCHGEAR BUILDING – W007S		BK-W007S-PEDCO-110-HV-PY-0003

KEY PLAN

KEY PLAN IS ON HOLD UNTIL THE COMPLETION OF WELLS' PLOT PLANS.

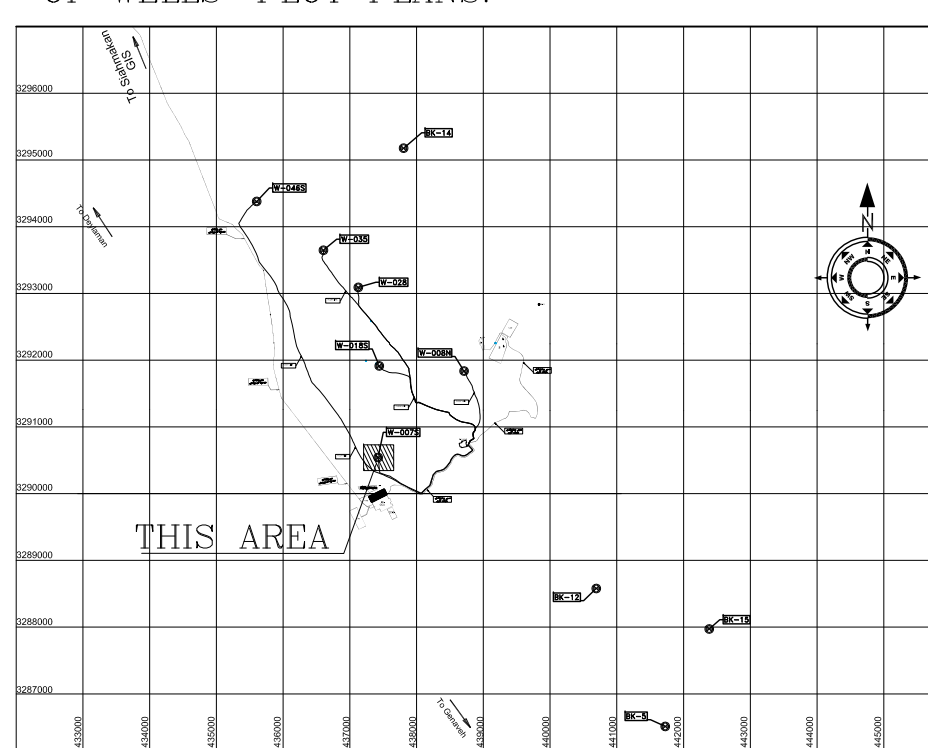

***	*****	***	****	***	****
REV.	DESCRIPTION	BY	DATE	BY	DATE
		CHECKED		REV. APPR.	

اصل و کلیه نسخ این نقشه و حق آفتابا متعلق به شرکت ملی مناطق تریخ جنوب میباشد.




THE ORIGINAL AND ALL COPIES OF THIS DRAWING TOGETHER WITH THE COPYRIGHT THEREIN ARE THE SOLE PROPERTY OF
N.I.S.O.C. / FIELDS

BINAK OILFIELD DEVELOPMENT
SUB-SURFACE WORK PACKAGES
W007S WHF & EXTENSION OF BINAK B/C


DATE	SCALE	DRAWING BY	CHECKED BY	PROJECT ENG.
------	-------	------------	------------	--------------

NO CONSTRUCTION PERMITTED UNLESS DRAWING APPROVED


APPROVED FOR CONSTRUCTION		BY:	DATE:		
BUDGET REF.	LOCATION	SIZE CLASS	SERIAL NO.	SHEET	REVISION
053-073-9184	F	4	B	708044	05 OF 06 D02

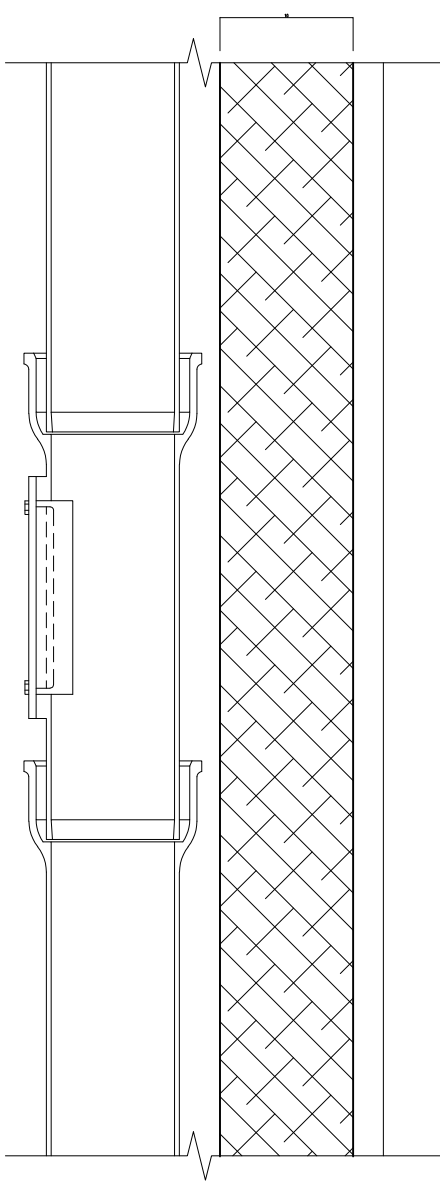


RAINWATER PIPE VALVE DETAIL
Sc:1/25 DETAIL-10

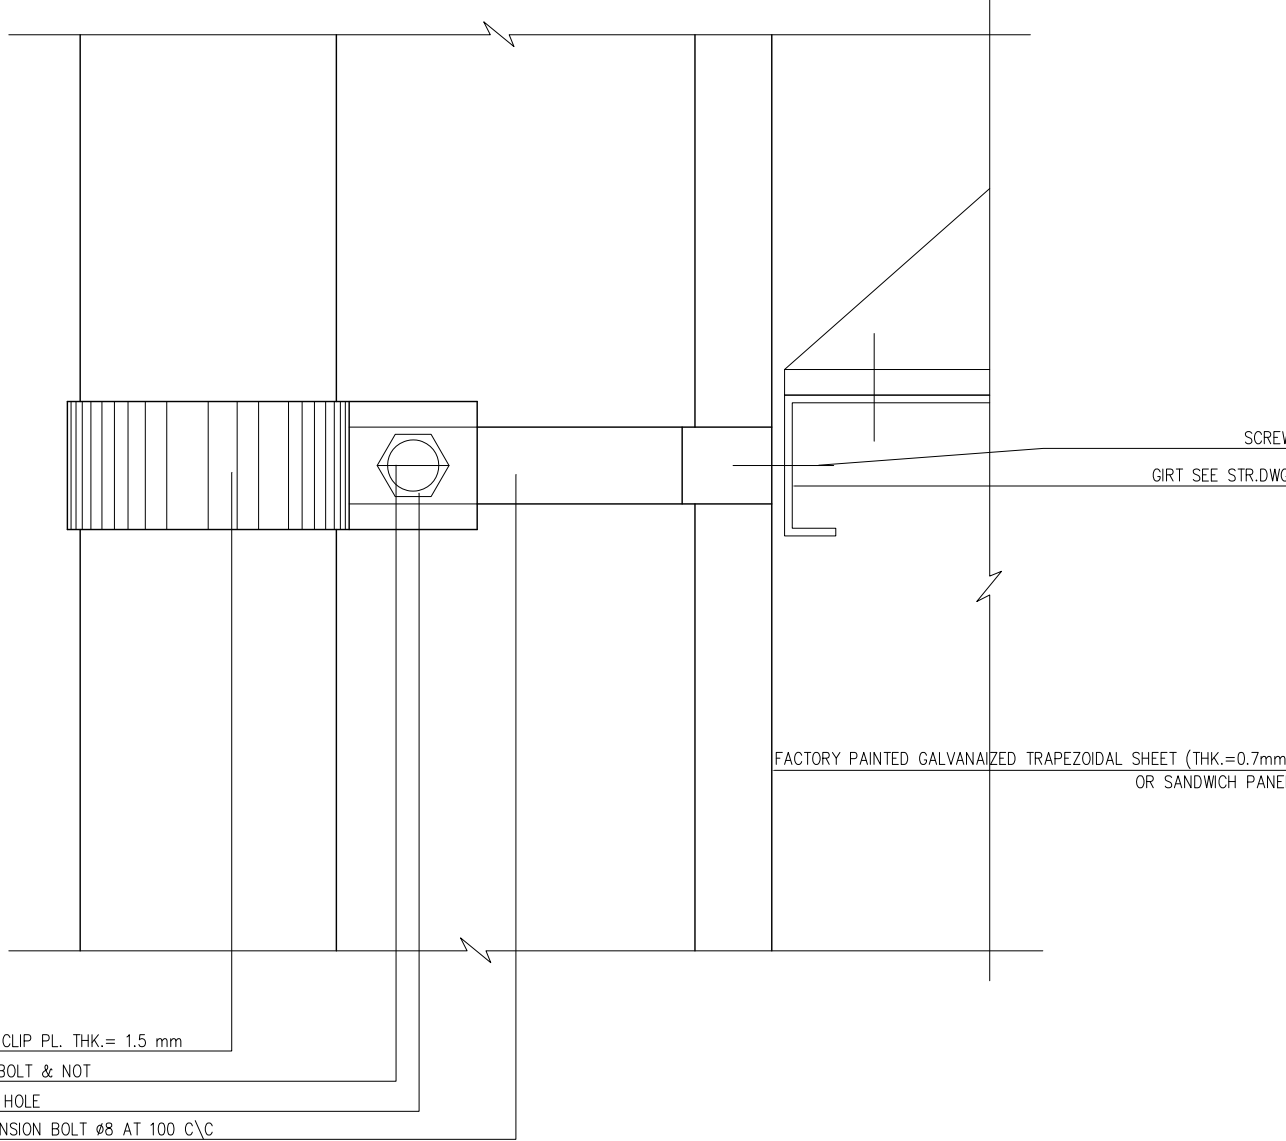


TYPICAL PIPE CLIP ON TRAPEZOIDAL SHEET
Sc:1/10 DETAIL-11

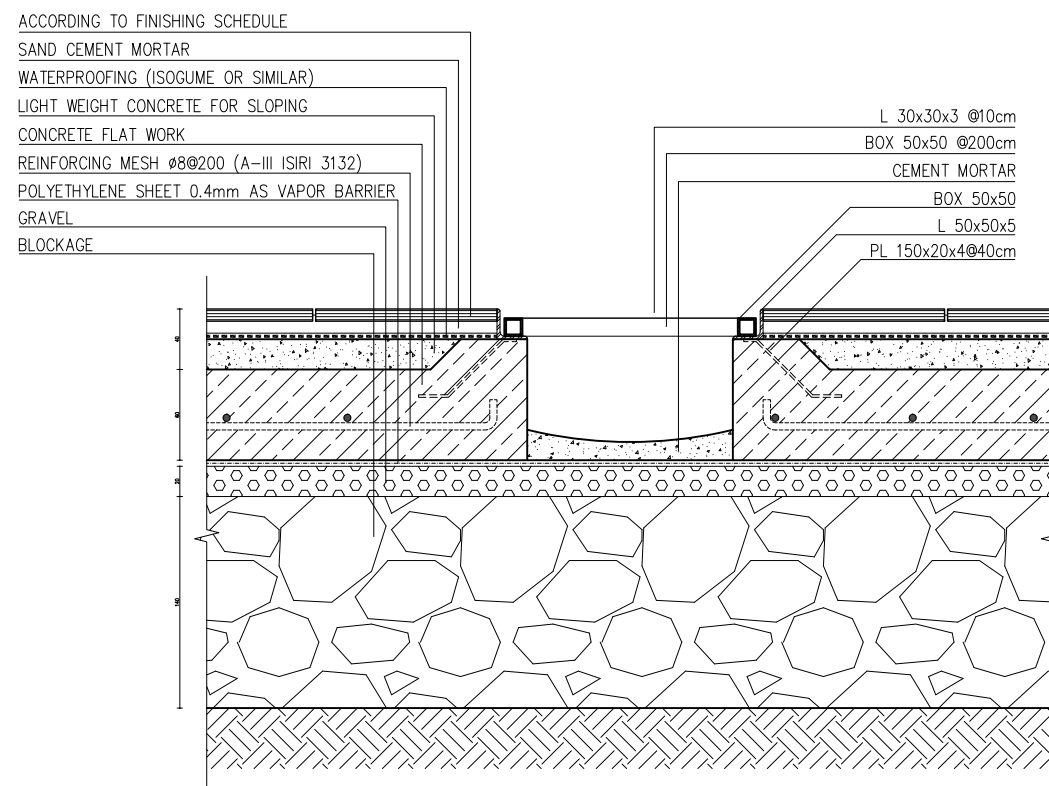


SECTION A-A
Sc:1/25

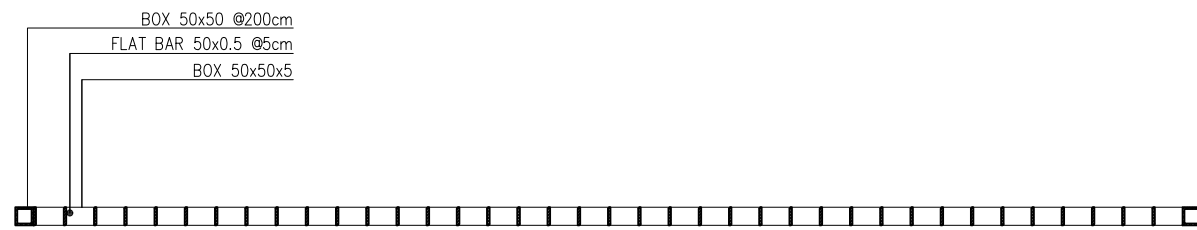


SECTION B-B
Sc:1/10

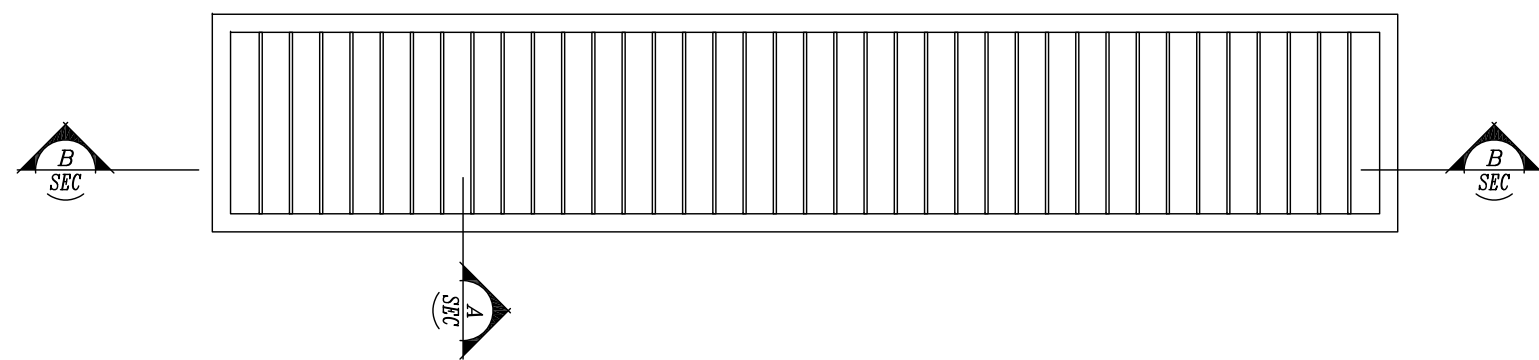


DETAIL OF FLOOR GRILLE
Sc:1/25 DETAIL-41

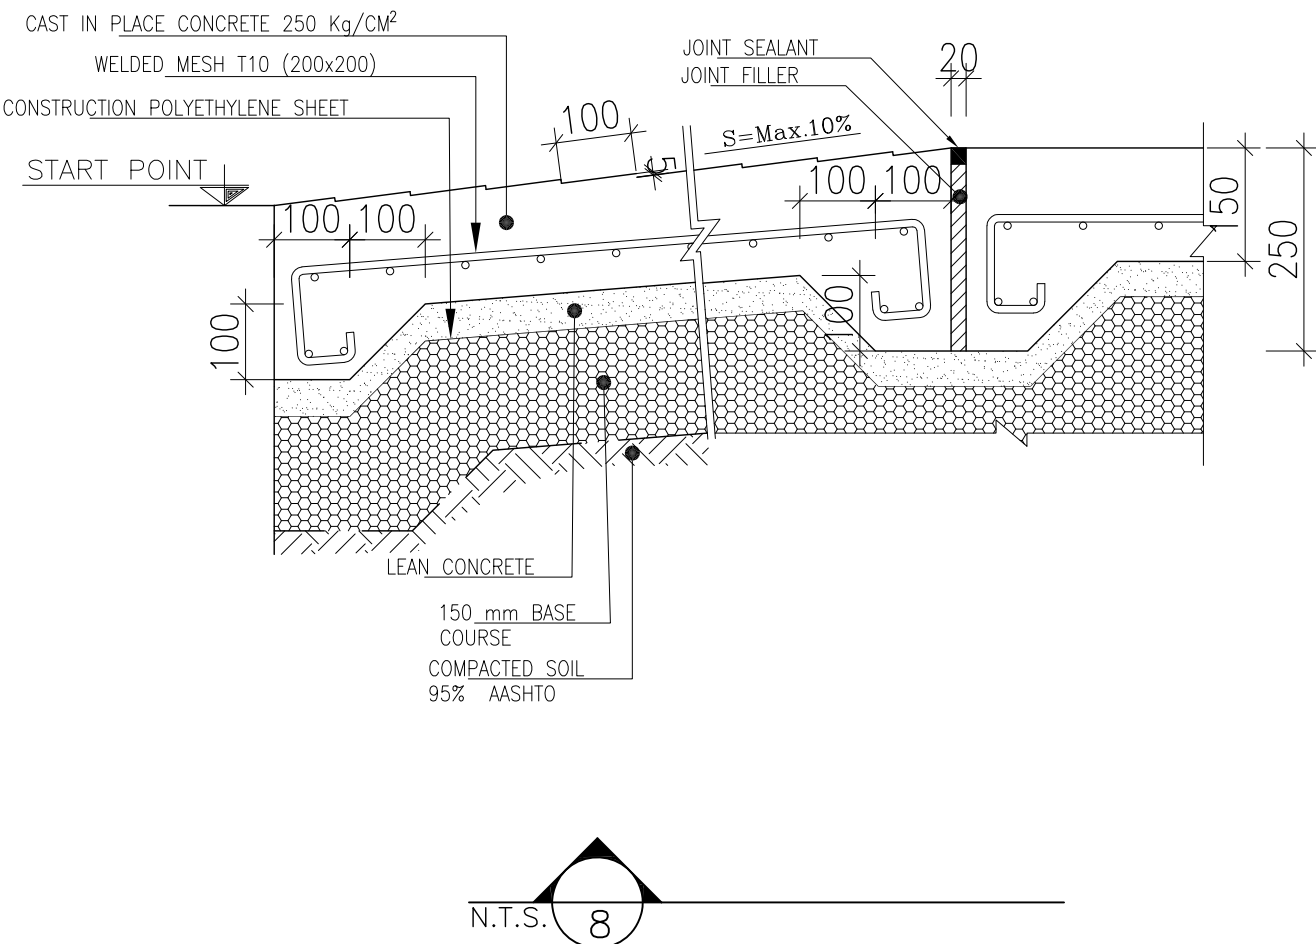


TYPICAL RAMP PLAN
N.T.S. 5

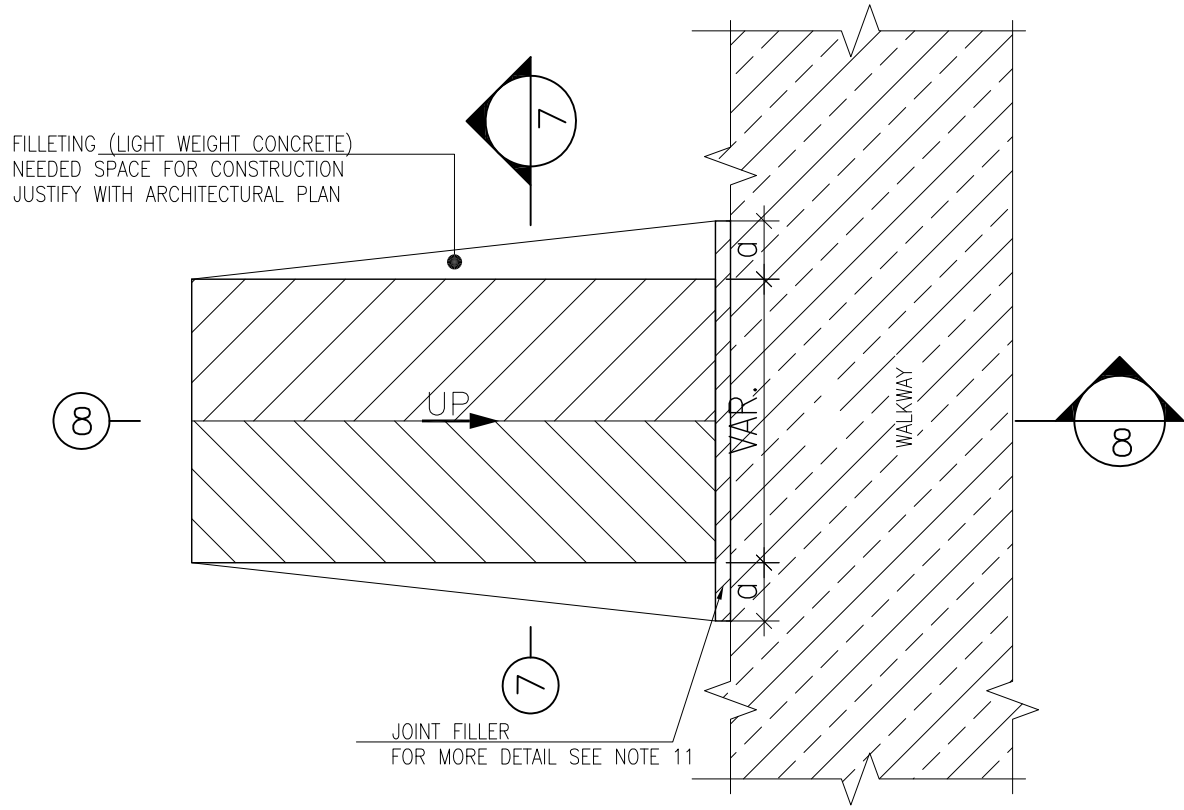

TYPICAL RAMP PLAN
N.T.S. 5

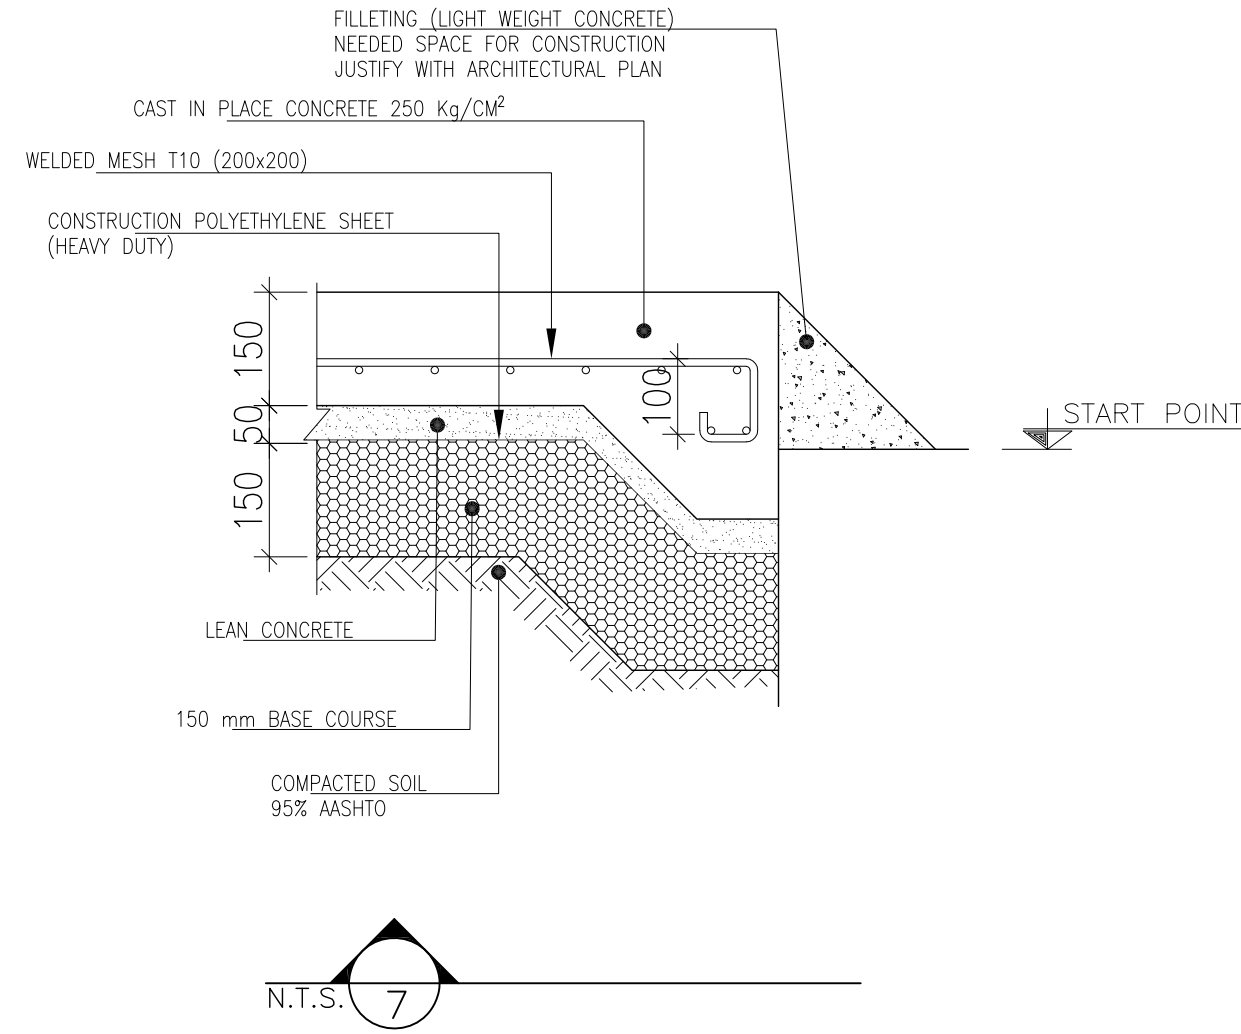

TYPICAL RAMP PLAN
N.T.S. 7

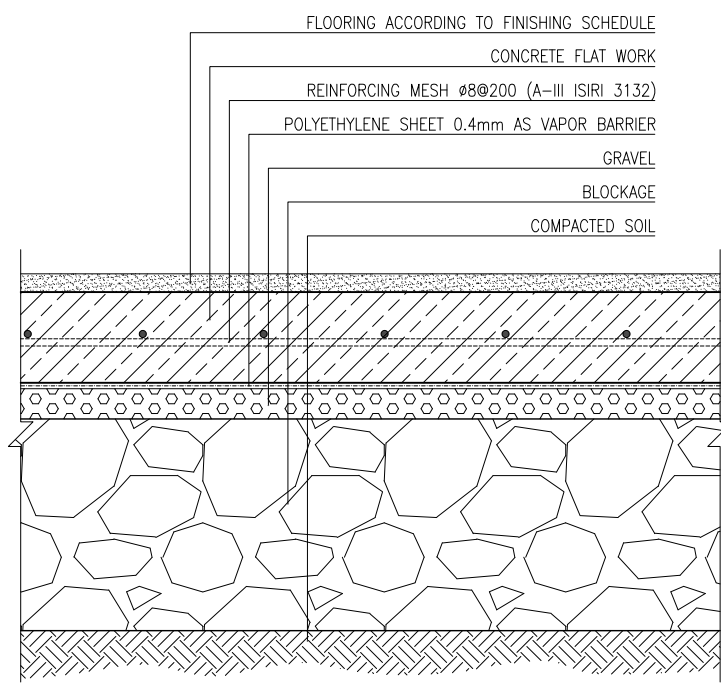


FLOORING DETAIL (GROUND FLOOR)
Sc:1/25 DETAIL-01

- NOTES**
- 1- DIMENSIONS ARE IN "mm" AND ELEVATIONS IN "m" UNLESS SPECIFIED .
 - 2- ALL DIMENSIONS AND ELEVATIONS SHALL BE CHECKED BY THE CONTRACTOR PRIOR TO CONSTRUCTION.
 - 3- CONTRACTOR SHALL COMPARE ALL ARCHITECTURAL, MECHANICAL, ELECTRICAL, PIPING AND STRUCTURAL DRAWINGS AND IN CASE OF ANY CONFLICTS OR DISCREPANCY, INFORM THE ENGINEER.
 - 4- SLAB ON GRADE SHALL BE CONSTRUCTED AFTER EXECUTION OF CABLE TRENCH & EQUIPMENTS FOUNDATION.
 - 5- ALL MATERIALS ARE SELECTED FROM THE HIGHEST QUALITY AND SHALL BE APPROVED BY THE CLIENT.
 - 6- FOR COORDINATE REFER TO FINISH GRADING DOCUMENTS.
 - 7) REFERENCE COORDINATES E=1000.000 , N=1000.000 REFER TO X=437425 , Y=3290543 UTM.
 - 8) FINISH GRADING LEVEL (W007S) ELEVATION :
+26 m (GLOBAL) = ±0.00 (LOCAL)
 - 9) ALL HVAC OPENINGS SIZE, SPECS, AND POSITION WILL BE FINALISED BASED ON HVAC SYSTEM DESIGN.

- LEGEND**
- BRICK WALL
 - REINFORCED CONCRETE
 - CHEQUERED PLATE TRENCH CAP
 - LEAN CONCRETE
 - ANTI-ACID CERAMIC

- F.F.L. FINISHED FLOOR
F.G.L. FINISHED GRADING LEVEL
T.O.Wa. TOP OF WALKWAY
T.O.P. TOP OF PARAPET
T.O.Fou. TOP OF FOUNDATION
B.O.Pit. BOTTOM OF PIT
B.O.O. BOTTOM OF OPENING
T.O.D. TOP OF DOOR
T.O.R. TOP OF ROOF
T.O.W. TOP OF WALL
B.O.O. BOTTOM OF OPENING

REFERENCE DRAWING	DRG. No.
STANDARD DRAWING FOR ARCHITECTURAL DETAILS	BK-GNRL-PEDCO-000-AR-DW-0001
STANDARD DETAILS FOR LADDER & SAFETY CAGE	BK-GNRL-PEDCO-000-ST-DW-0009
PLOT PLAN DRAWING - W007S	BK-W007S-PEDCO-110-PI-PY-0002
FOUNDATION DRAWING FOR SWITCHGEAR BUILDING FOR WELL PADS - W007S	BK-W007S-PEDCO-110-ST-DW-0010
STRUCTURAL DRAWING FOR SWITCHGEAR BUILDING FOR WELL PADS - W007S	BK-W007S-PEDCO-110-ST-DW-0011
GENERAL CIVIL LAYOUT - W007S	BK-W007S-PEDCO-110-CV-PY-0001
HVAC SYSTEM LAYOUT FOR SWITCHGEAR BUILDING - W007S	BK-W007S-PEDCO-110-HV-PY-0001
PLUMBING & SEWAGE PIPING LAYOUT FOR SWITCHGEAR BUILDING - W007S	BK-W007S-PEDCO-110-HV-PY-0003

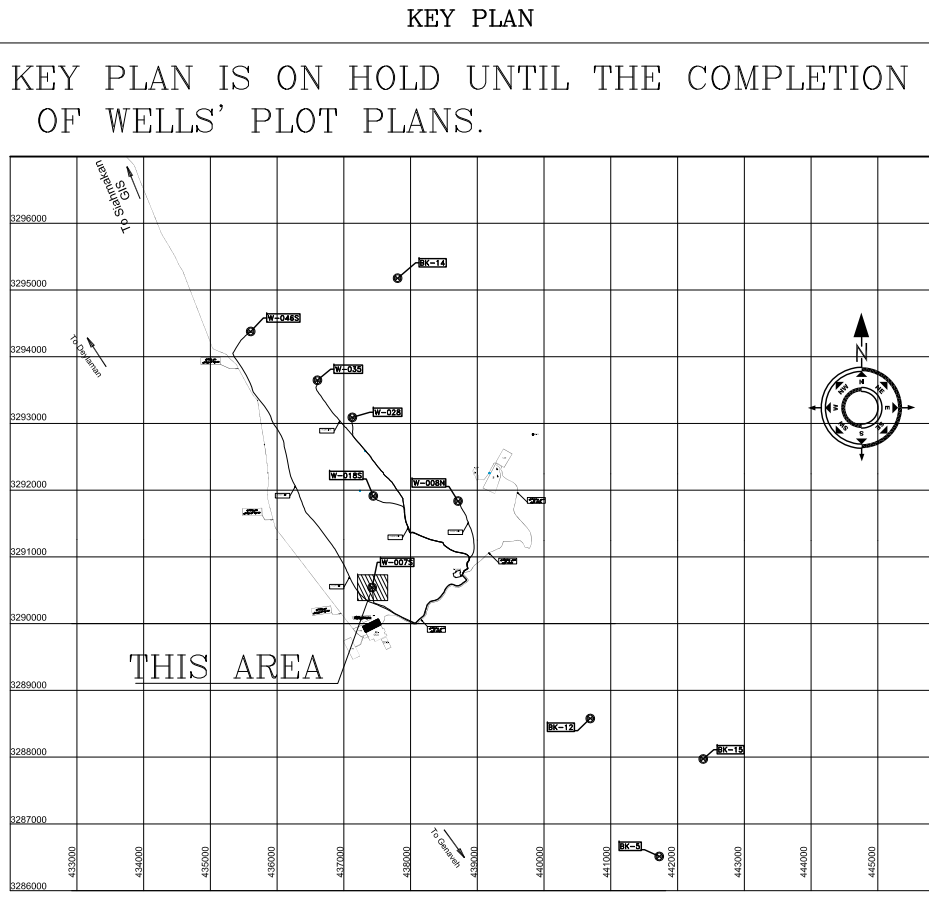

--	--	

DATE	SCALE	DRAWING BY	CHECKED BY	PROJECT ENG.
NO CONSTRUCTION PERMITTED UNLESS DRAWING APPROVED				
THE ORIGINAL AND ALL COPIES OF THIS DRAWING TOGETHER WITH THE COPYRIGHT THEREIN ARE THE SOLE PROPERTY OF N.I.S.O.C./ FIELDS				
BINAK OILFIELD DEVELOPMENT SUB-SURFACE WORK PACKAGES W007S WHF & EXTENSION OF BINAK B/C				
DATE	SCALE	DRAWING BY	CHECKED BY	PROJECT ENG.
NO CONSTRUCTION PERMITTED UNLESS DRAWING APPROVED				
APPROVED FOR CONSTRUCTION BY: DATE:				
SCALE	SIZE	DRAWING NO.	SHEET NO.	REV.
AS SHOWN	A1	BK-W007S-PEDCO-110-AR-DW-0003	06 OF 06	D02