


NOTES


- 1- DIMENSIONS ARE IN "mm" AND ELEVATIONS IN "m" UNLESS SPECIFIED.
- 2- ALL DIMENSIONS AND ELEVATIONS SHALL BE CHECKED BY THE CONTRACTOR PRIOR TO CONSTRUCTION.
- 3- CONTRACTOR SHALL COMPARE ALL ARCHITECTURAL, MECHANICAL, ELECTRICAL, PIPING AND STRUCTURAL DRAWINGS AND IN CASE OF ANY CONFLICTS OR DISCREPANCY, INFORM THE ENGINEER.
- 4- ALL HVAC WORK SHALL BE DONE IN LINE WITH TECHNICAL SPECIFICATIONS.
- 5- REFRIGERANT PIPE (GAS & LIQUID) SIZE SHOULD BE SPECIFIED BY VENDOR.

LEGEND

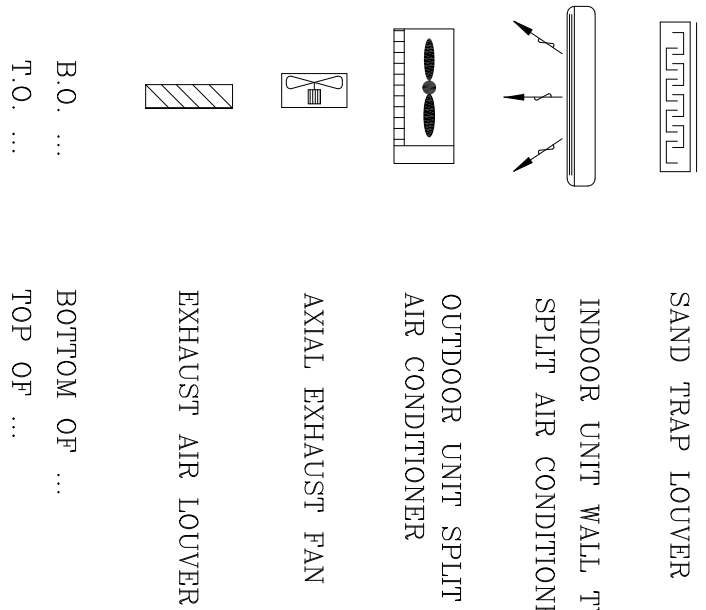

REFERENCE DRAWING	DWG. No.
STANDARD DRAWING FOR HVAC & PLUMBING SYMBOL & LEGEND FOR HVAC & PLUMBING PLUMBING & SEWAGE PIPING LAYOUT FOR SHRI GURUDEV BUILDING - WORKS	BR-CRNL-PHDO-000-HV-DW-0001 BR-CRNL-PHDO-000-HV-DW-0002 BR-WD46S-PHDO-110-HV-PY-0003



KEY PLAN

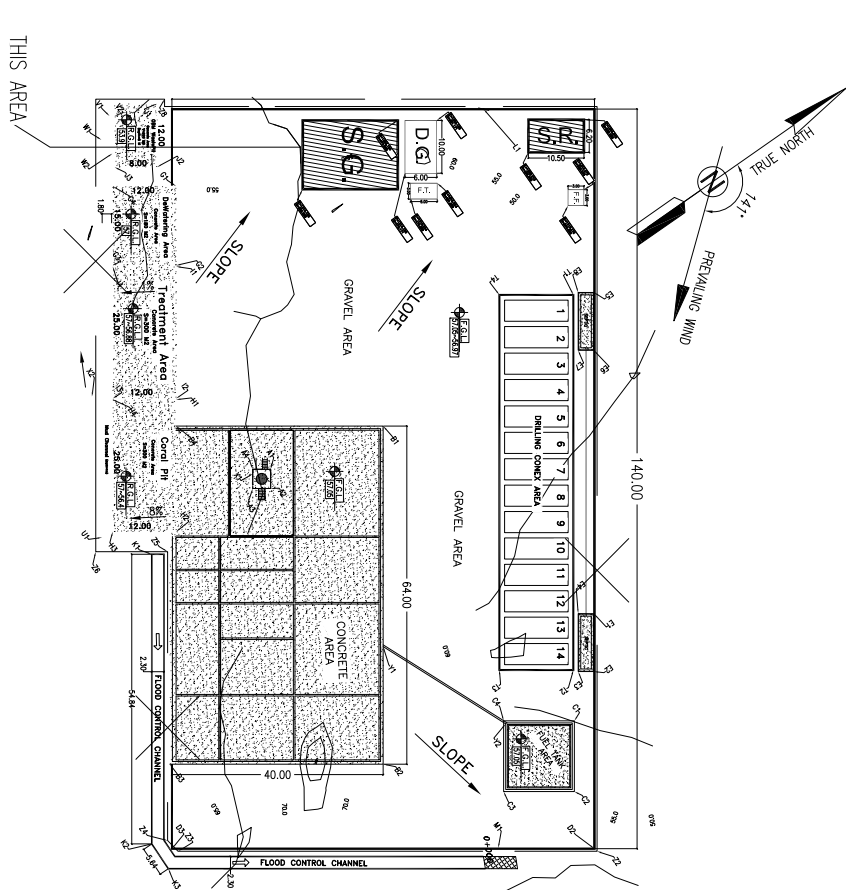

--	--	

 HIRGAN ENERGY COMPANIES	 PETROBRAN DEVELOPMENT COMPANY	EPC CONTRACTOR:			EED/EPC CONTRACTOR (GC):
		HIRGAN ENERGY - DESIGN & INSPECTION COMPANIES			BINAQ OILFIELD DEVELOPMENT SUB-SURFACE WORK PACKAGES W046S WELHEAD FACILITIES
DATE		SCALE	DRAWING BY	CHECKED BY	PROJECT ENG.

DRAWING TITLE:									
HVC SYSTEM LAYOUT FOR SWITCHGEAR BUILDING - M046S									
NO CONSTRUCTION PERMITTED UNLESS DRAWING APPROVED					BY: DATE:				
SCALE	SIZE	DRAWING NO.	SHEET NO.	REV.	BUDGET REF.	LOCATION	SIZE CLASS	SERIAL NO.	REVISION
AS SHOWN	A1	BR-M046S-PEDCO-110-HV-PY-0001	01 OF 01	D01	053-073-9164	P	4 B	707611	01 OF 01 D01

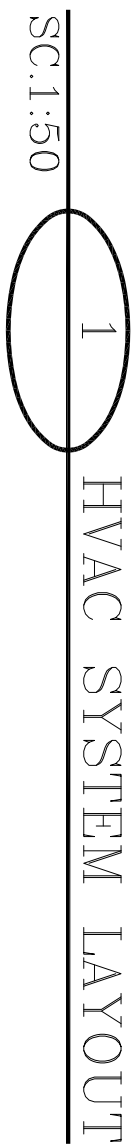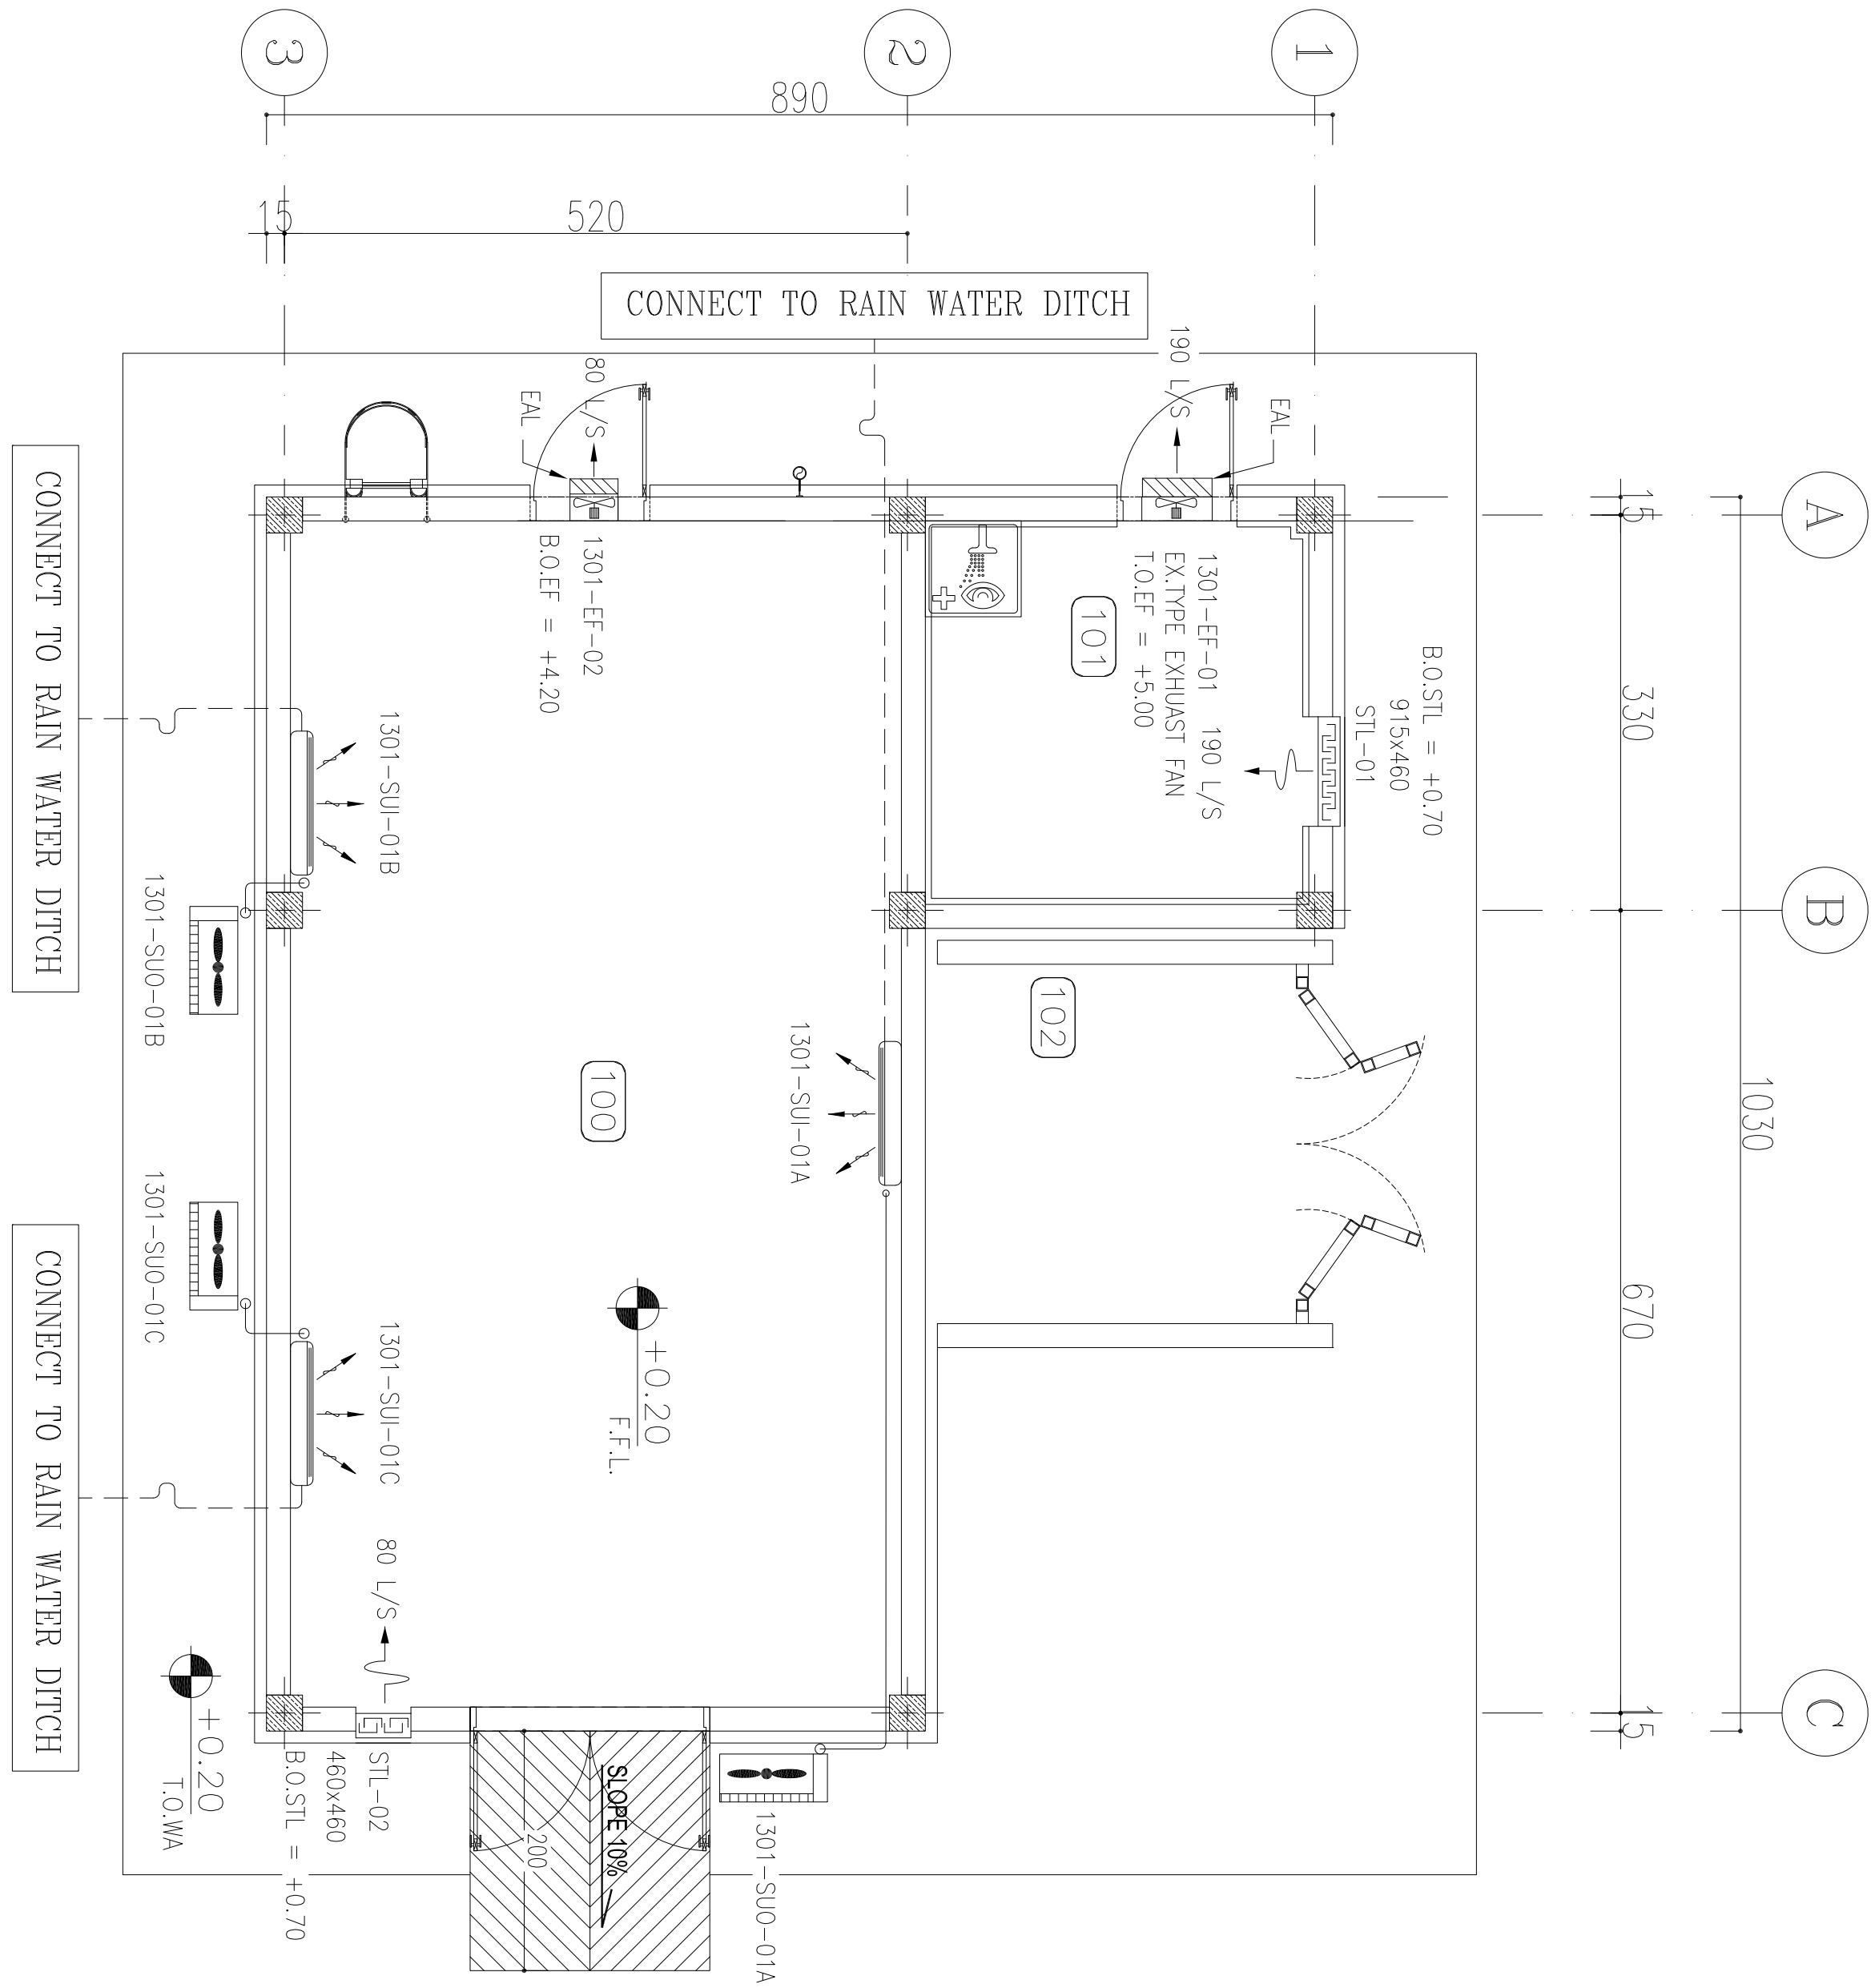

SPACE TAG NUMBER

- 100 SWITCHGEAR ROOM
 - 101 BATTERY ROOM
 - 102 TRANSFORMER SHELTER

AIR INLET SCHEDULE

ROOM	TYPE	TAG NUMBER	NECK SIZE (MM)	QTY.	FLOW (L/S)
SWITCHGEAR ROOM	SAND TRAP LOUVER	STL-01	915x460	1	80
BATTERY ROOM	SAND TRAP LOUVER	STL-02	460x460	1	190

EXHAUST FAN

EQUIPMENT NO.	QTY.	TYPE	FLOW (L/S)	STATIC PRESSURE (PA)	SERVICE AREA	REMARK
1301-EF-01	1	AXIAL – EXPUSION PROOF Exed-ILC-T3	190	100	BATTERY ROOM	EQUIPPED WITH EXHAUST AIR LOUVER
1301-EF-02	1	AXIAL	80	100	SWITCHGEAR ROOM	EQUIPPED WITH EXHAUST AIR LOUVER

DX-SPLIT AIR CONDITIONER UNITS

EQUIPMENT NO.	QTY.	TYPE	NOMINAL CAPACITY (BTU/HR)*	ELECTRIC POWER (V/PH/Hz)	SERVICE AREA
1301-SU-01A/B/C 1301-SU-01A/B/C	3	WALL MOUNTED TROPICAL	24000	230/1/50	SWITCHGEAR ROOM

NOMINAL CAPACITY WILL BE CHECKED BY VENDOR