


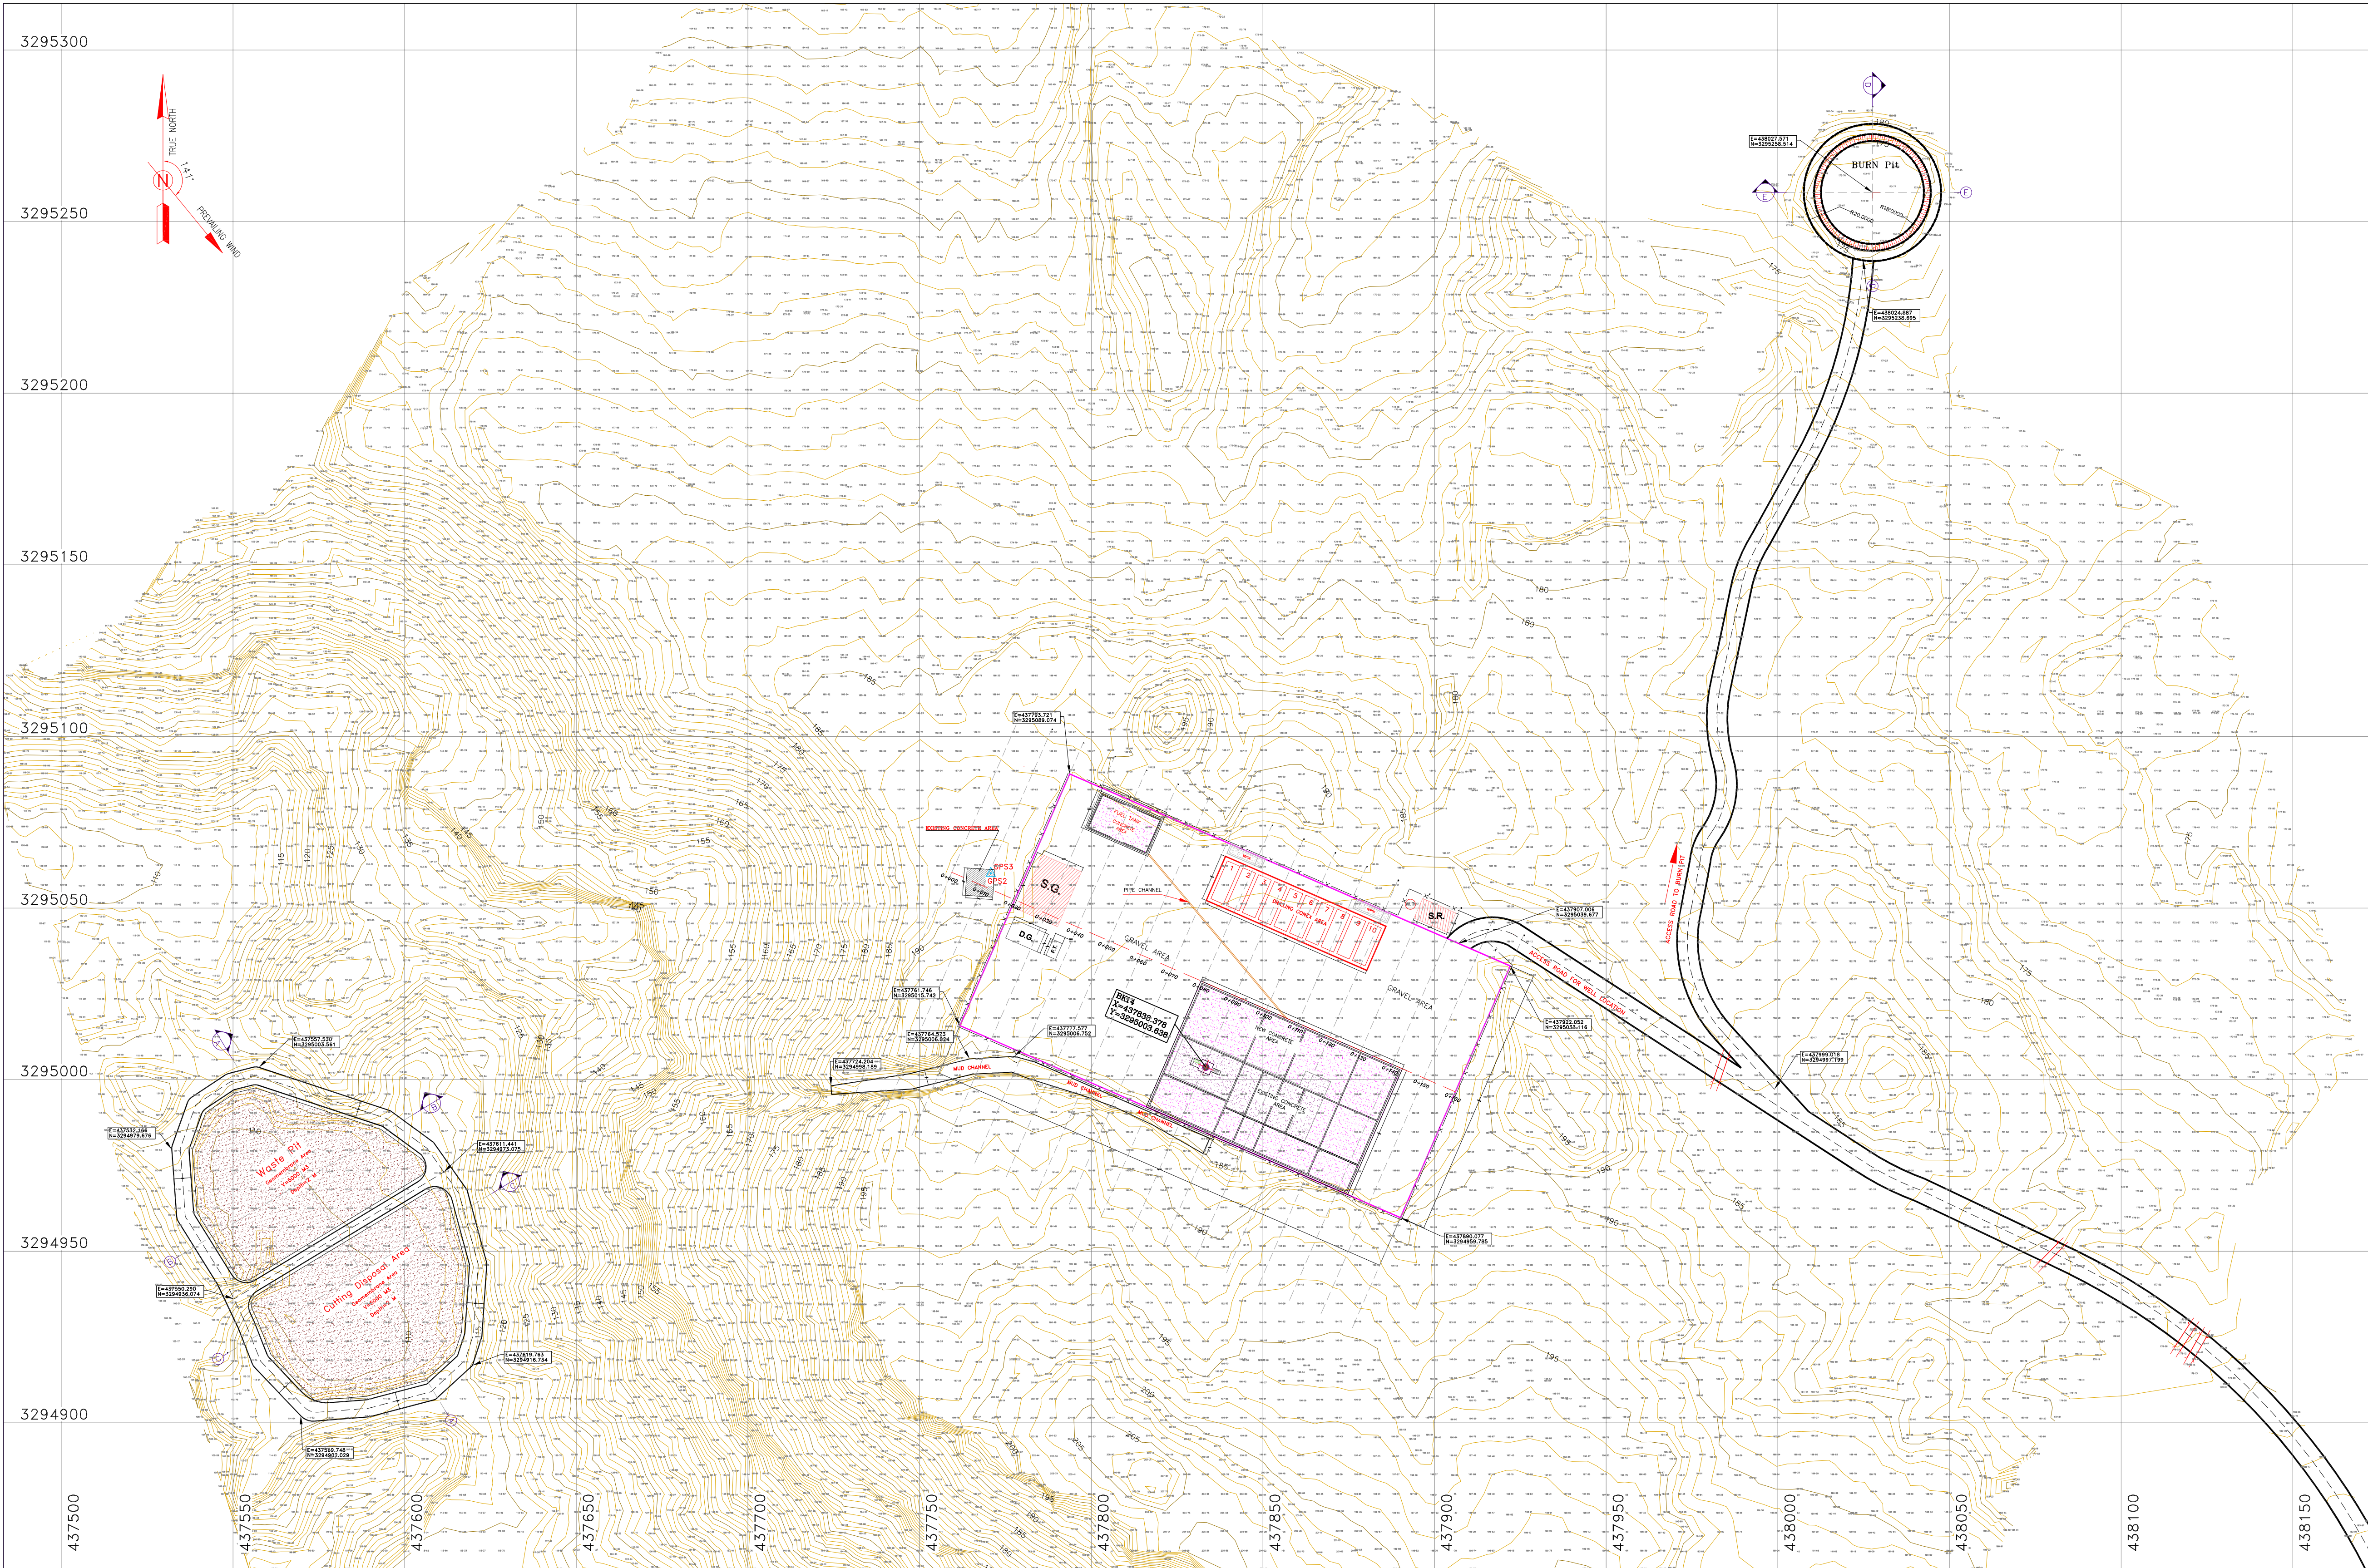


- NOTES**
- 1- ALL COORDINATES AND ELEVATIONS ARE IN METER.
 - 2- ALL DRAWINGS SHALL BE CHECKED BY CONTRACTOR WITH RELATIVE DRAWINGS BEFORE CONSTRUCTION.
 - 3-GEODETIC PARAMETERS FOR COORDINATES ARE AS BELOW:
HORIZONTAL COORDINATE SYSTEM: WGS84/UTM ZONE 39
ELLIPSOID : WORLD GEODETIC SYSTEM 1984 (WGS84)
MAP PROJECTION: UNIVERSAL TRANSVERSE MERCATOR (UTM)
VERTICAL DATUM: MEAN SEA LEVEL
 - 4-THE SUITABLE MATERIAL FOR FILLING SHALL BE COLLECTED BASED ON TO THE BELOW RULES:
 - PROJECT GEOTECHNICAL INVESTIGATION REPORT, BORROW MATERIALS AND SPECIFICATION STUDY PART.
 - "GENERAL SPECIFICATION FOR ROAD" NO. 101, SECTION 207, IRAN PLANNING AND BUDGET ORGANIZATION.
 - PROJECT GENERAL SPECIFICATION "SPECIFICATION FOR EARTH WORK"
 - DOCUMENT NUMBER "BK-GNRL-PEDCO-000-CV-SP-0004".
 - GEOTECHNICAL REPORTS AND CLIENT'S SITE SUPERVISORY BODY RECOMMENDATIONS AND APPROVALS.
 - 5-BEFORE ANY EARTH WORK ACTIVITIES (CUT OR FILL), TOP SOIL SHALL BE REMOVED AS GEOTECHNICAL RECOMMENDATION

ABBREVIATIONS	
R.G.L.=ROUGH GRADING LEVEL	F.T.=FUEL TANK
N.G.L.=NATURAL GROUND LEVEL	S.R.=SECURITY ROOM
F.G.L.= FINISH GRADING LEVEL	S.G.=SWITCH GEAR
	D.G.=DIESEL GENERATOR SHELTER
	W.T.=Water Tank

LEGEND	
	Existing GRAVEL ROAD
	New GRAVEL ROAD
	ASPHALT ROAD
	STAIR
	TRENCH
	EMBANKMENT
	BURNING PIT LINE
	WATER LINE
	BUILDING
	CONCRETE AREA
	SEPTIC
	MANHOLE
	POLE
	HELIPAD
	GEOMEMBRANE AREA
	GRADING
	CHANNEL
	RIVER
	WATER COURSE
	CONTOURS
	SPOT HEIGHT
	BENCH MARK
	CULVERT
	WELL LOCATION
	WELL
	BURNPIT
	SITE (LOCATION)
	DRILLING CONEX AREA
	FILL THICKNESS
	CUT THICKNESS


REFERENCE DRAWING	DRG. No.
GENERAL CIVIL LAYOUT -BK14	BK-BK14-PEDCO-110-CV-PY-0001
CIVIL AND STRUCTURAL DRAWINGS -BK14	BK-BK14-PEDCO-110-CV-DW-0001
Specification For Earth Work	BK-GNRL-PEDCO-000-CV-SP-0004
Standard Drawing For Slope Protection Details	BK-GNRL-PEDCO-000-CV-DW-0002
Geotechnical Investigation Report - BK14	BK-BK14-PEDCO-110-GT-RT-0001
Specification For Road & Paving	BK-GNRL-PEDCO-000-CV-SP-0002
GENERAL NOTES - REINFORCED CONCRETE STRUCTURES	BK-GNRL-PEDCO-000-ST-DW-0012

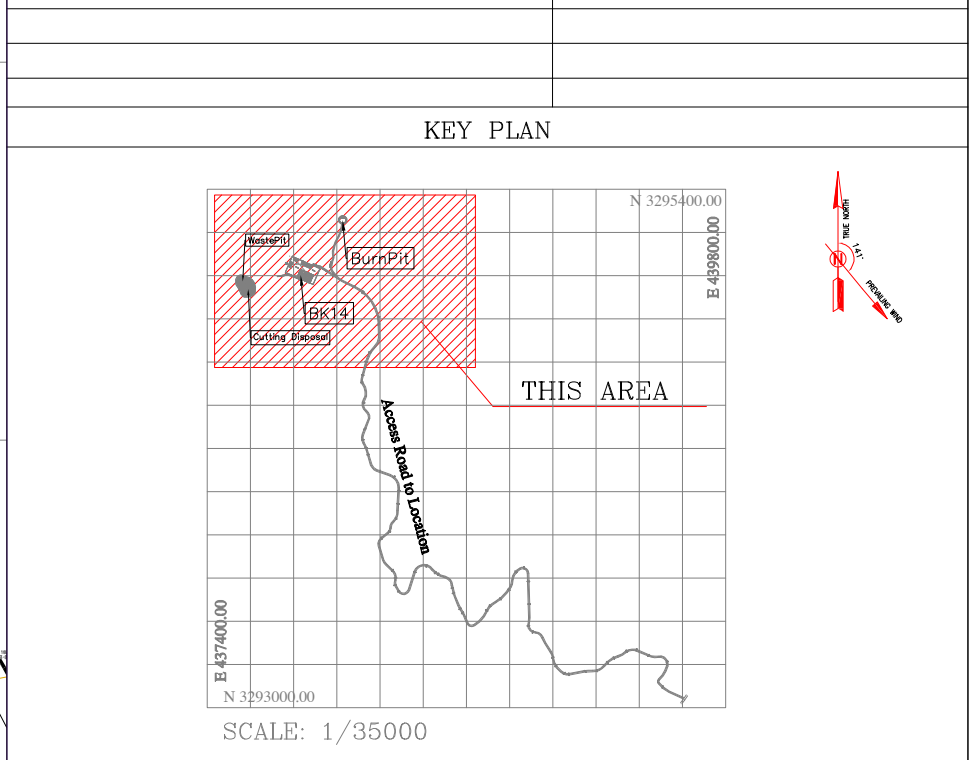

Coordinate of Bench Marks (UTM-ZONE 39N)			
NAME	Easting(m)	Northing(m)	Elevation(m)
GPS2	437770.8593	3295060.1065	171.4186
GPS3	437770.7943	3295060.0960	171.4184


D00	OCT.2022	IPC	R.BERLOUEH	M.FAKHARIAN	M.MEHRSHAD
REV.	DATE	P.O.I.S	PREP.	CHK.	APP.
AUT.					
PROJECT NAME: BINAK OILFIELD DEVELOPMENT/SUB-SURFACE WORK PACKAGES BK14 WELLHEAD FACILITIES					
PROJECT NO.: 971020					
EPC CONTRACTOR:			EPD/EPC CONTRACTOR (GC):		
 HURGAN ENERGY – DESIGN & INSPECTION COMPANIES			 PETROIRAN DEVELOPMENT COMPANY		
DRAWING TITLE: Rough Grading Plans –BK14 (TOPOGRAPHY MAP)					
SCALE	SIZE	DRAWING NO.			SHEET NO.
1:1000	A1	BK-BK14-PEDCO-110-CV-PY-0003			REV.
		1 OF 7			D00

***	*****	***	*****	***	*****
REV.	DESCRIPTION	BY	DATE	BY	DATE
احمل و کلیه نسخ این نقشه و حق اقتباس متعلق به شرکت ملی مناطق نفت خیز جنوب میباشد.					
THE ORIGINAL AND ALL COPIES OF THIS DRAWING TOGETHER WITH THE COPYRIGHT THEREIN ARE THE SOLE PROPERTY OF N.I.S.O.C./ FIELDS					
BINAK OILFIELD DEVELOPMENT SUB-SURFACE WORK PACKAGES BK14 WELLHEAD FACILITIES					
DATE	SCALE	DRAWING BY	CHECKED BY	PROJECT ENG.	
NO CONSTRUCTION PERMITTED UNLESS DRAWING APPROVED					
APPROVED FOR CONSTRUCTION			BY:	DATE:	
BUDGET REF.	LOCATION	SIZE	CLASS	SERIAL NO.	SHEET
653-073-9184	F	4	S	708211	1

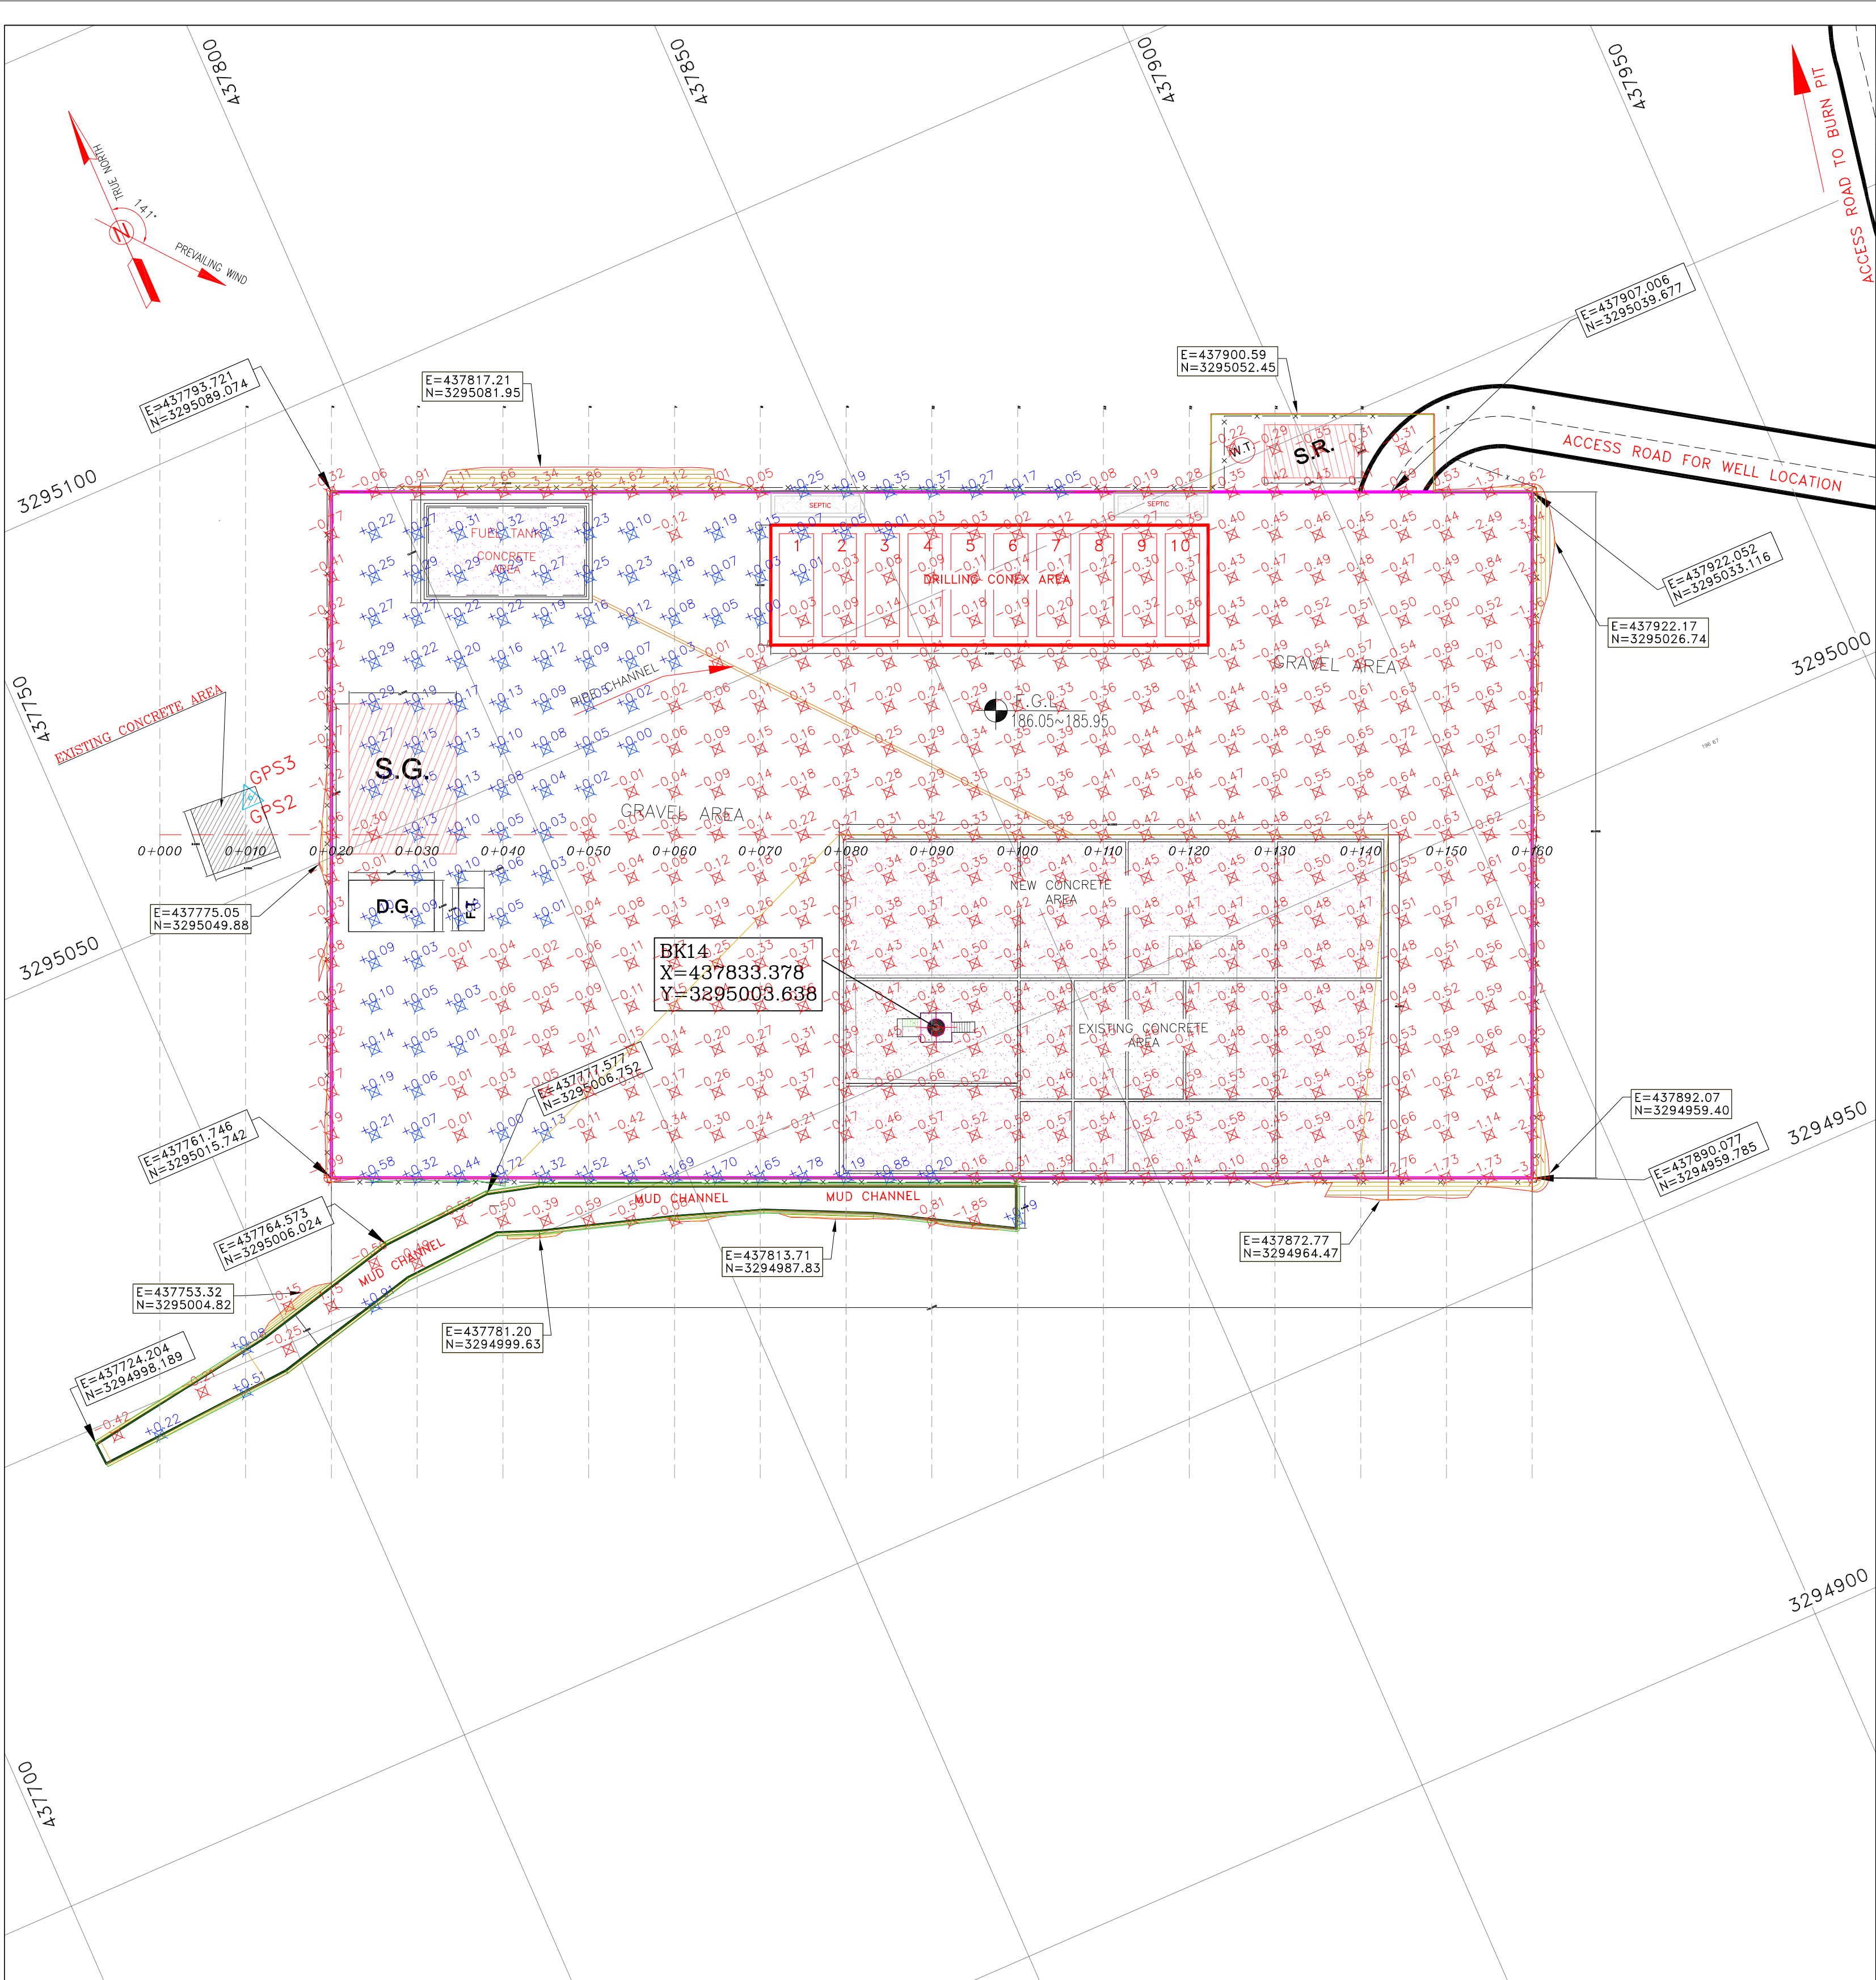


Location Area - BK14

Coordinate of Bench Marks (UTM-ZONE 39N)			
NAME	Easting(m)	Northing(m)	Elevation(m)
GPS2	437770.8593	3295060.1065	171.4186
GPS3	437770.7943	3295060.0960	171.4184

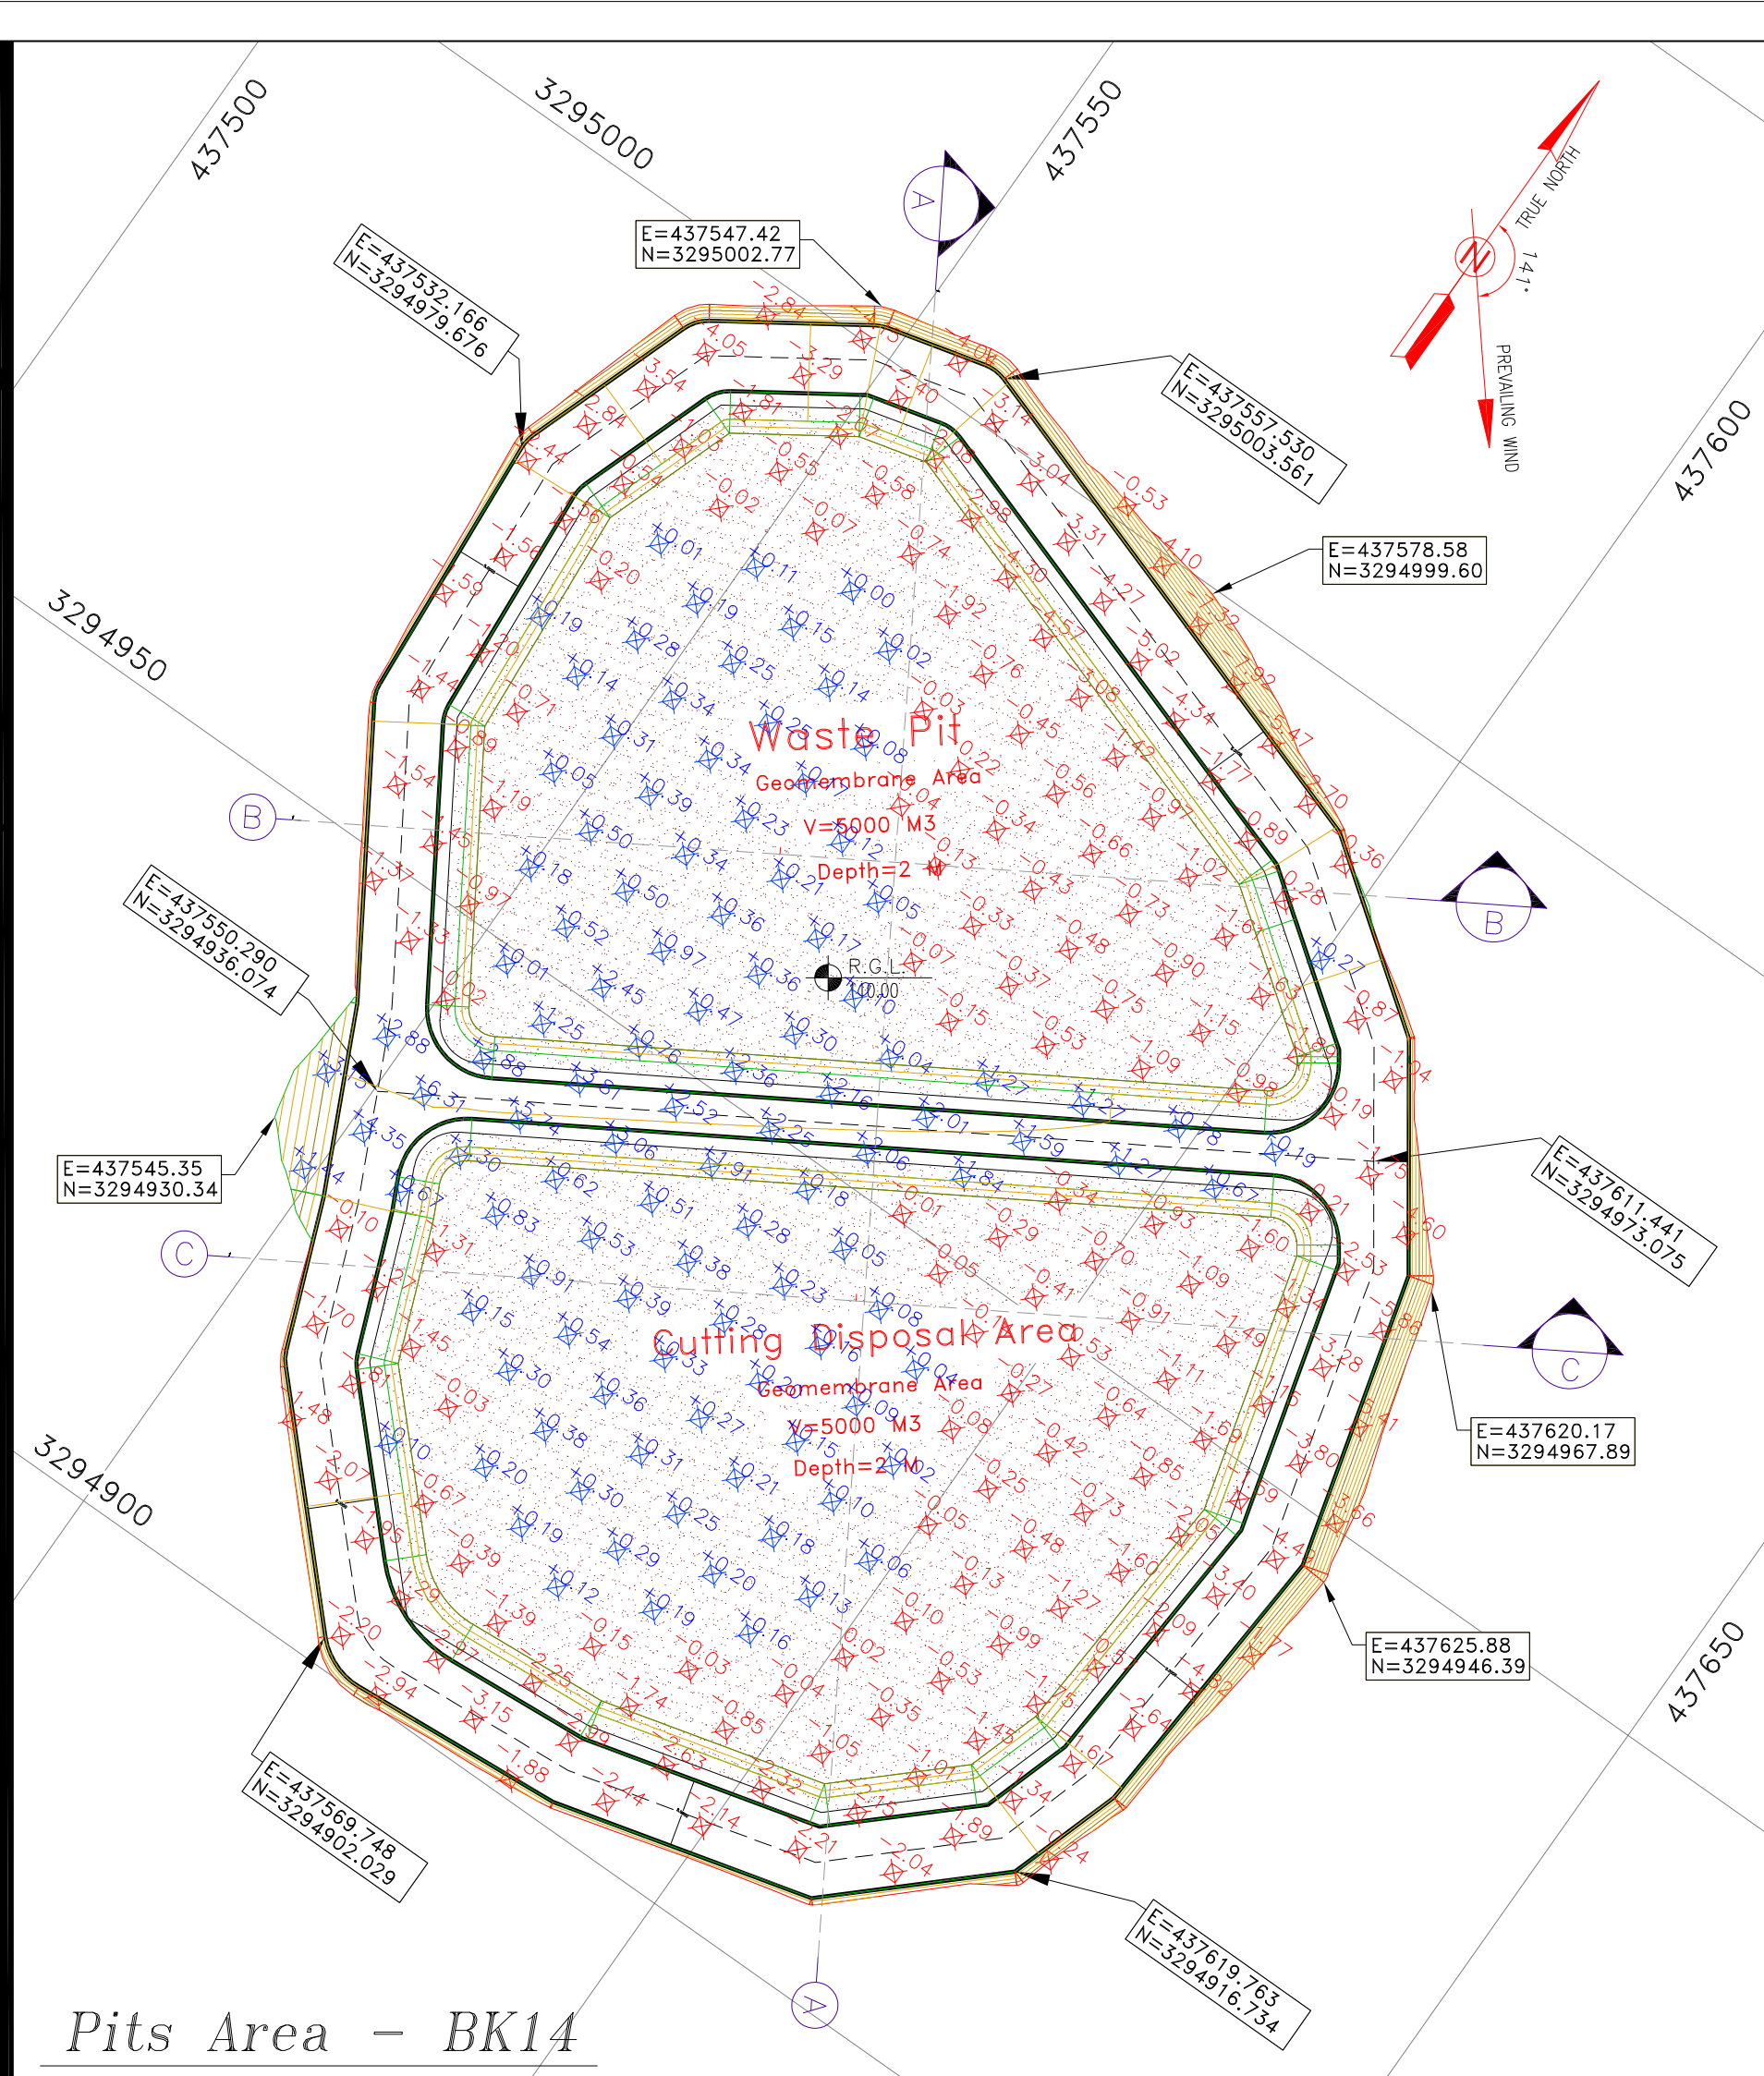

Pits Area - BK14

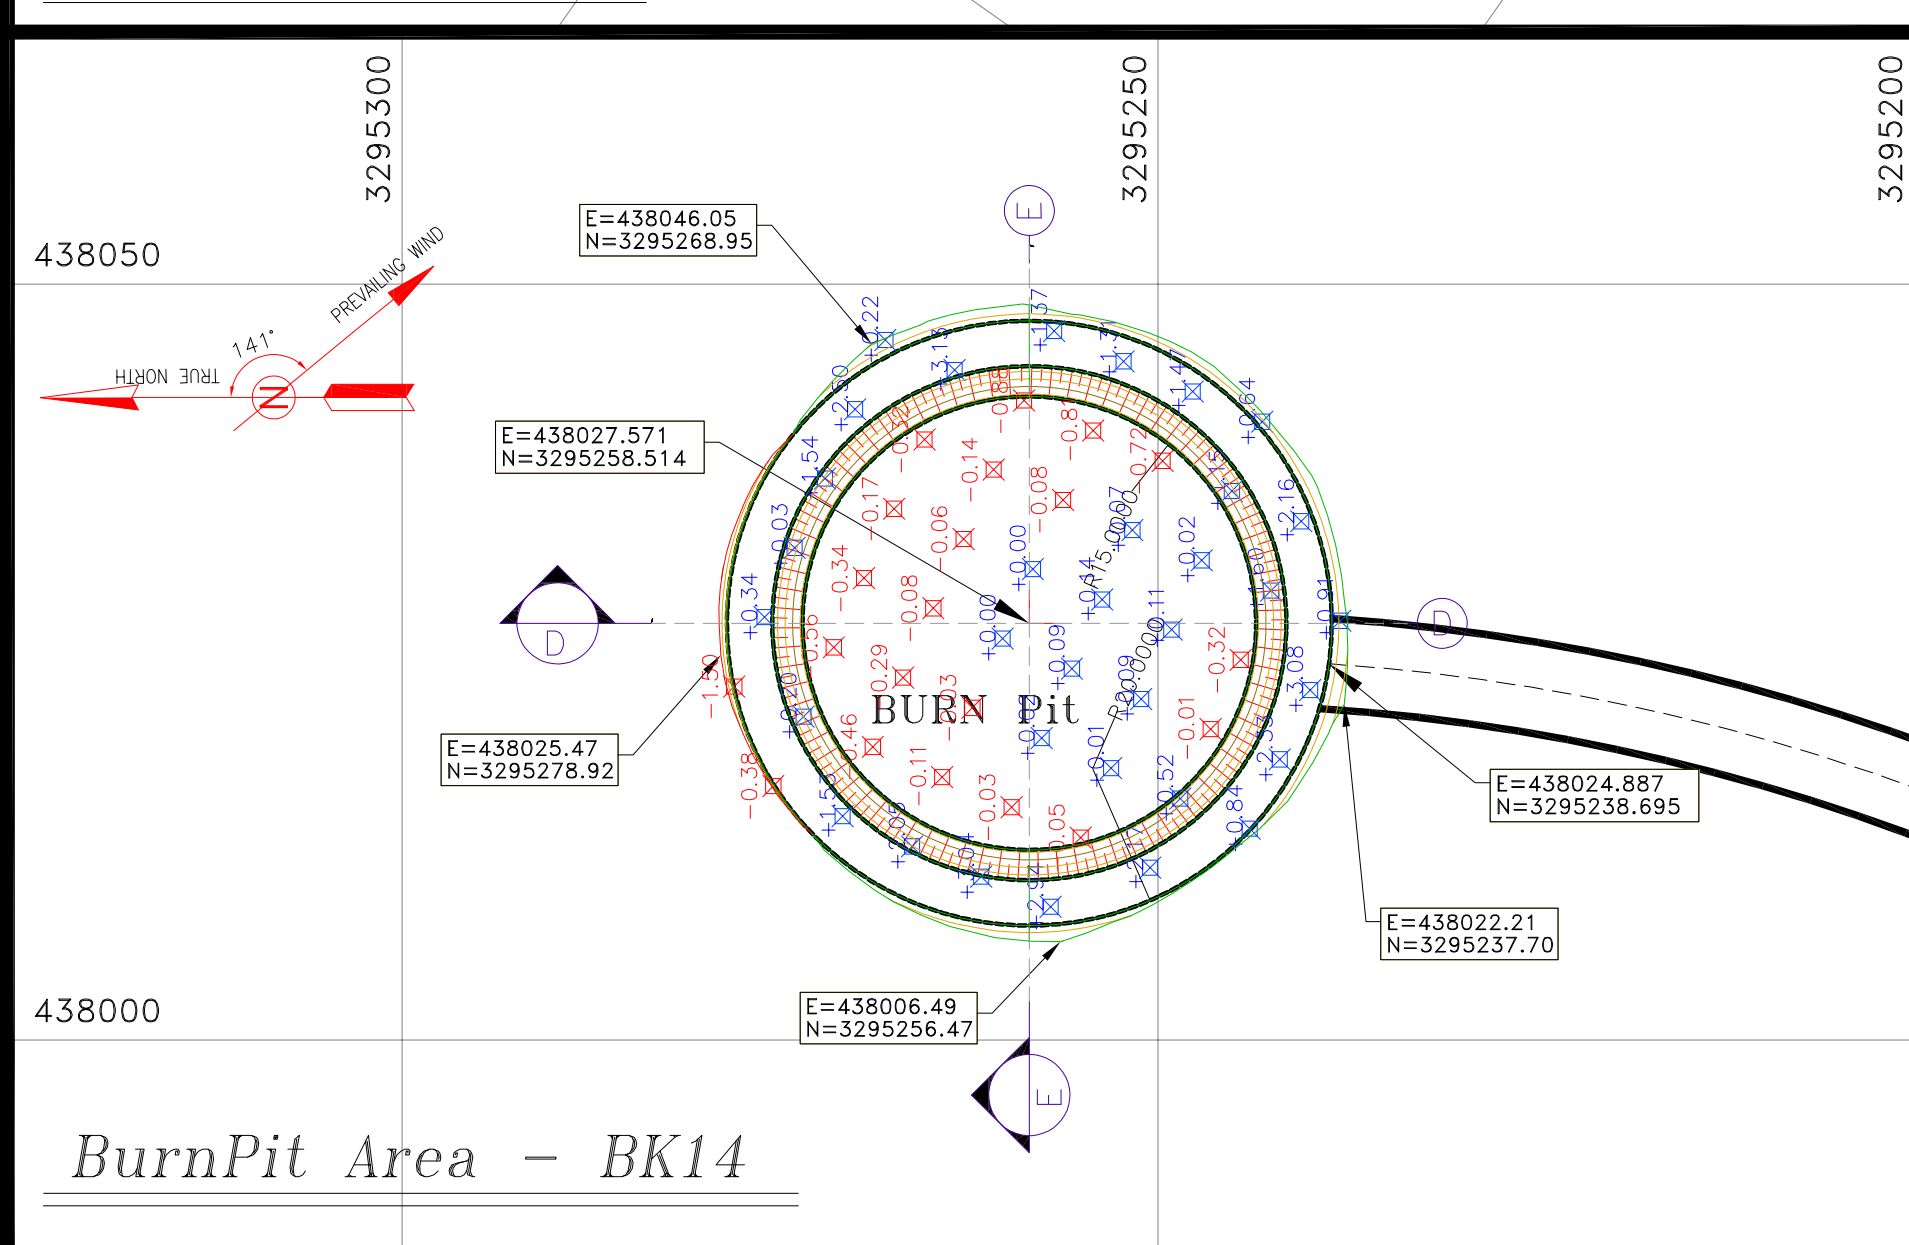


BurnPit Area - BK14

- NOTES
- 1- ALL COORDINATES AND ELEVATIONS ARE IN METER.
 - 2- ALL DRAWINGS SHALL BE CHECKED BY CONTRACTOR WITH RELATIVE DRAWINGS BEFORE CONSTRUCTION.
 - 3-GEODETIC PARAMETERS FOR COORDINATES ARE AS BELOW:
HORIZONTAL COORDINATE SYSTEM: WGS84/UTM ZONE 39
ELLIPSOID : WORLD GEODETIC SYSTEM 1984 (WGS84)
MAP PROJECTION: UNIVERSAL TRANSVERSE MERCATOR (UTM)
VERTICAL DATUM: MEAN SEA LEVEL
 - 4-THE SUITABLE MATERIAL FOR FILLING SHALL BE COLLECTED BASED ON THE BELOW RULES:
 - PROJECT GEOTECHNICAL INVESTIGATION REPORT, BORROW MATERIALS AND SPECIFICATION STUDY PART.
 - "GENERAL SPECIFICATION FOR ROAD" NO. 101, SECTION 207, IRAN PLANNING AND BUDGET ORGANIZATION.
 - PROJECT GENERAL SPECIFICATION "SPECIFICATION FOR EARTH WORK" DOCUMENT NUMBER "BK-GNRL-PEDCO-000-CV-SP-0004".
 - GEOTECHNICAL REPORTS AND CLIENT'S SITE SUPERVISORY BODY RECOMMENDATIONS AND APPROVALS.
 - 5-BEFORE ANY EARTH WORK ACTIVITIES (CUT OR FILL), TOP SOIL SHALL BE REMOVED AS GEOTECHNICAL RECOMMENDATION







ABBREVIATIONS	
R.G.L.=ROUGH GRADING LEVEL	F.T.=FUEL TANK
N.G.L.=NATURAL GROUND LEVEL	S.R.=SECURITY ROOM
F.G.L. = FINISH GRADING LEVEL	S.G.=SWITCH GEAR
	D.G.=DIESEL GENERATOR SHELTER
	W.T.=Water Tank

LEGEND	
	Existing GRAVEL ROAD
	New GRAVEL ROAD
	ASPHALT ROAD
	STAIR
	TRENCH
	EMBANKMENT
	BURNING PIT LINE
	WATER LINE
	BUILDING
	CONCRETE AREA
	SEPTIC
	MANHOLE
	POLE
	HELIPAD
	GEOMEMBRANE AREA
	GRADING
	CHANNEL
	RIVER
	WATER COURSE
	CONTOURS
	SPOT HEIGHT
	BENCH MARK
	CULVERT
	WELL LOCATION
	WELL
	BURNPIT
	SITE (LOCATION)
	DRILLING CONEX AREA
	FILL THICKNESS
	CUT THICKNESS

REFERENCE DRAWING	DRG. No.
GENERAL CIVIL LAYOUT -BK14	BK-BK14-PEDCO-110-CV-PY-0001
CIVIL AND STRUCTURAL DRAWINGS -BK14	BK-BK14-PEDCO-110-CV-DW-0001
Specification For Earth Work	BK-GNRL-PEDCO-000-CV-SP-0004
Standard Drawing For Slope Protection Details	BK-GNRL-PEDCO-000-CV-DW-0002
Geotechnical Investigation Report - BK14	BK-BK14-PEDCO-110-GT-RT-0001
Specification For Road & Paving	BK-GNRL-PEDCO-000-CV-SP-0002
GENERAL NOTES - REINFORCED CONCRETE STRUCTURES	BK-GNRL-PEDCO-000-ST-DW-0012

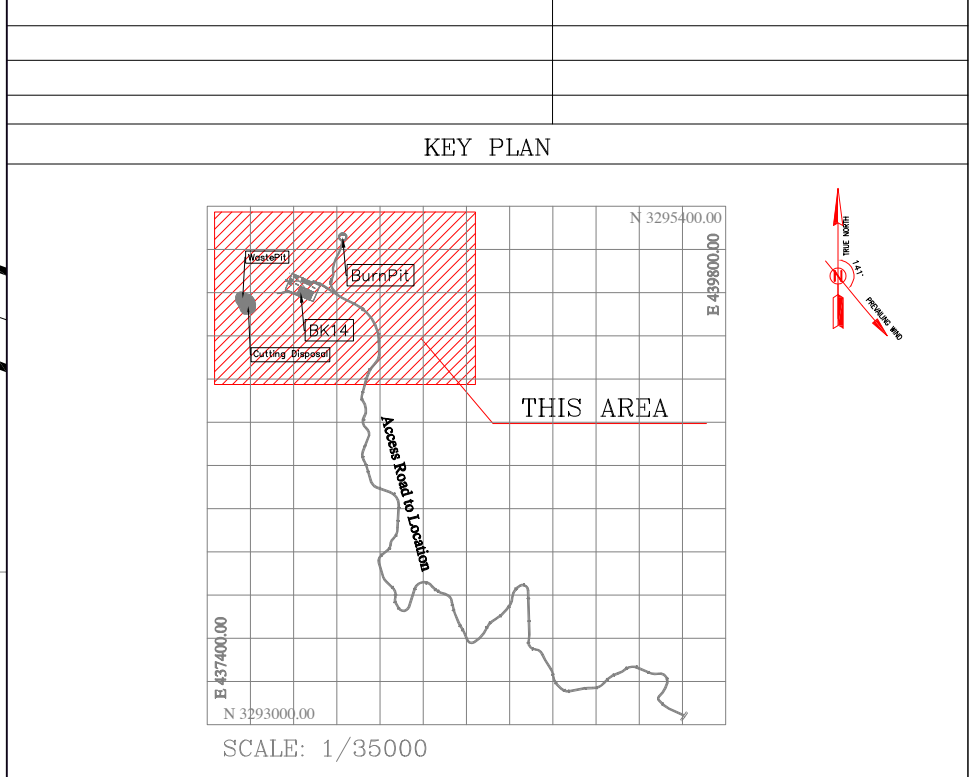







--	--	

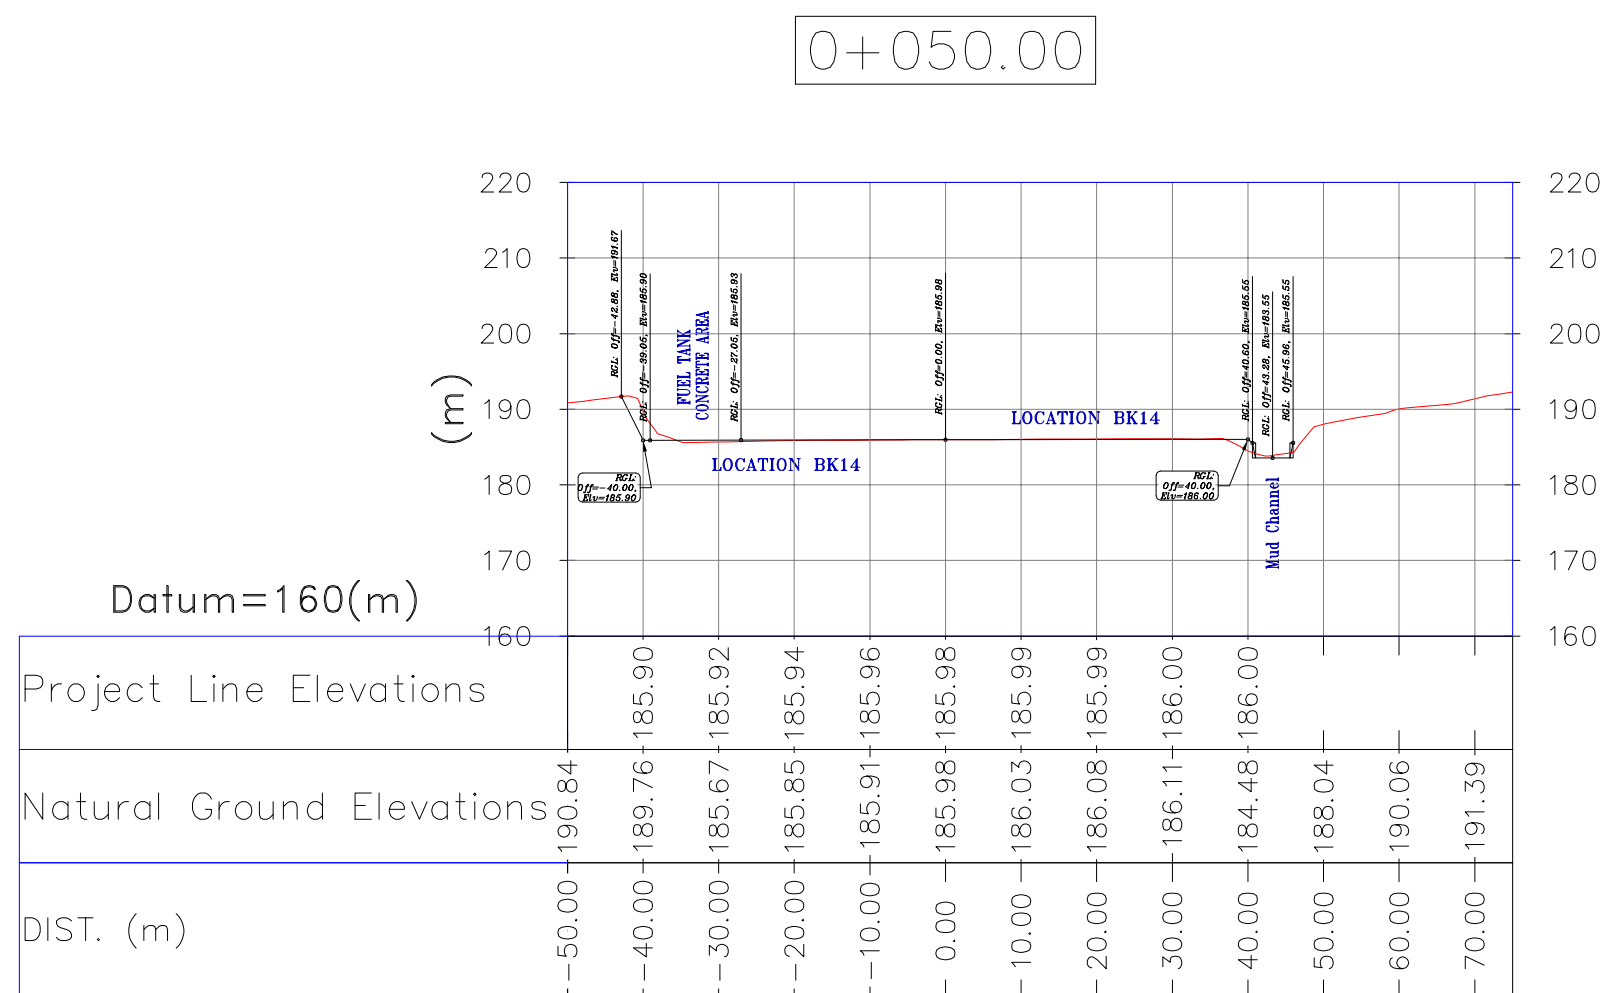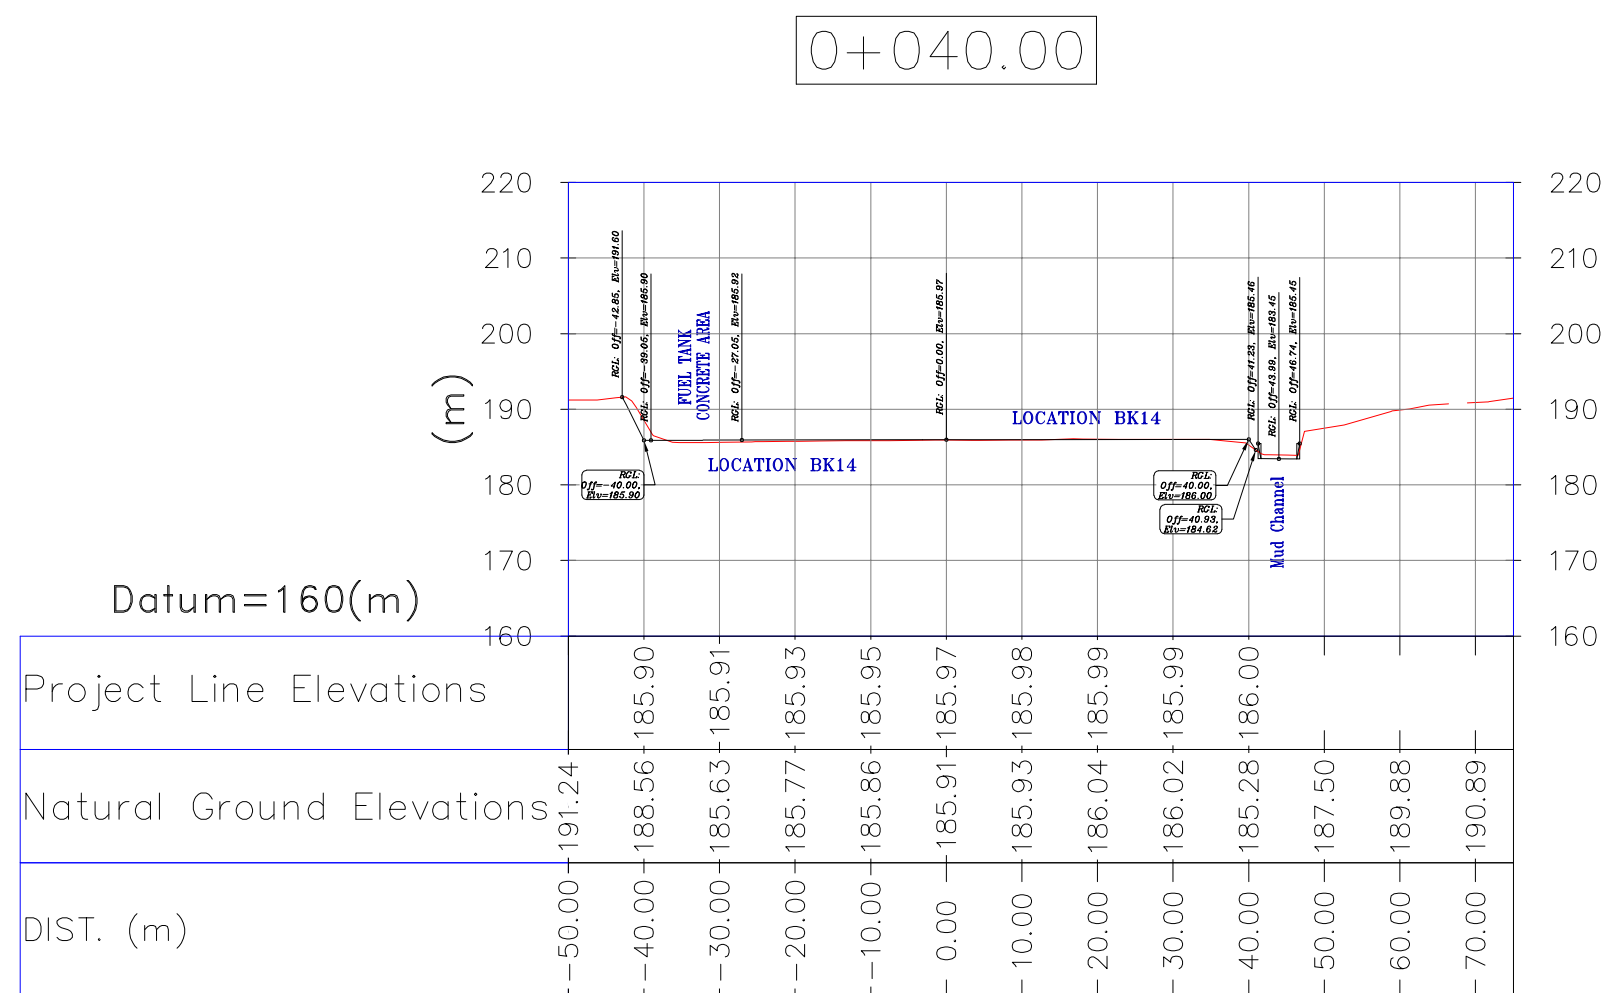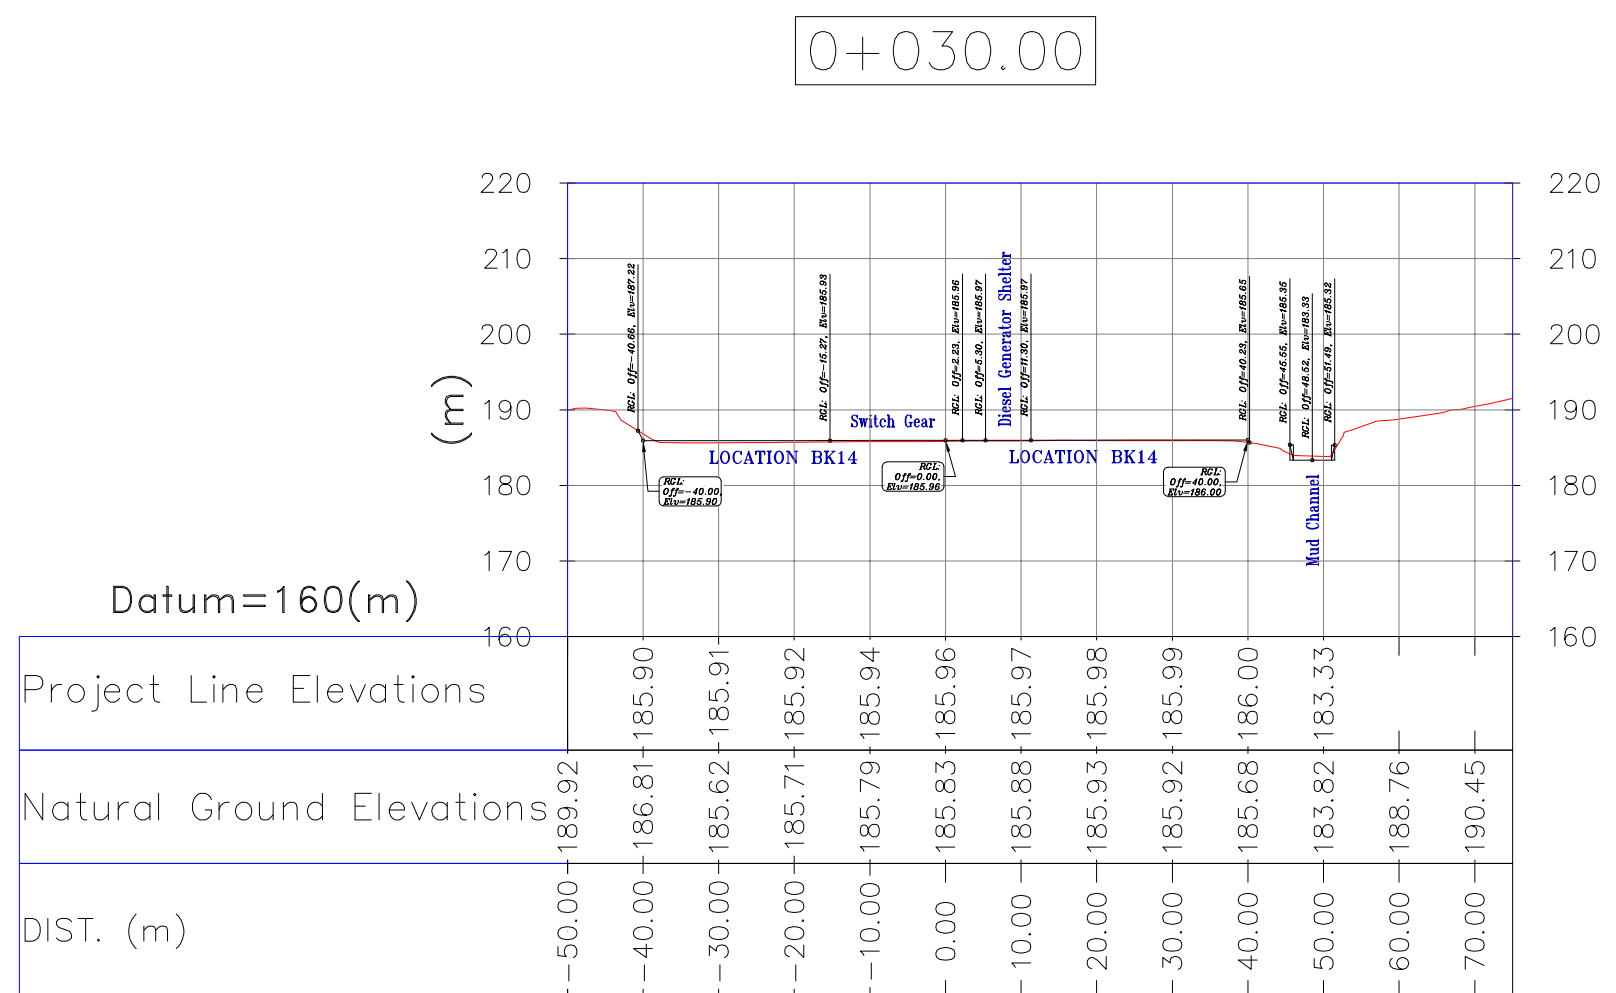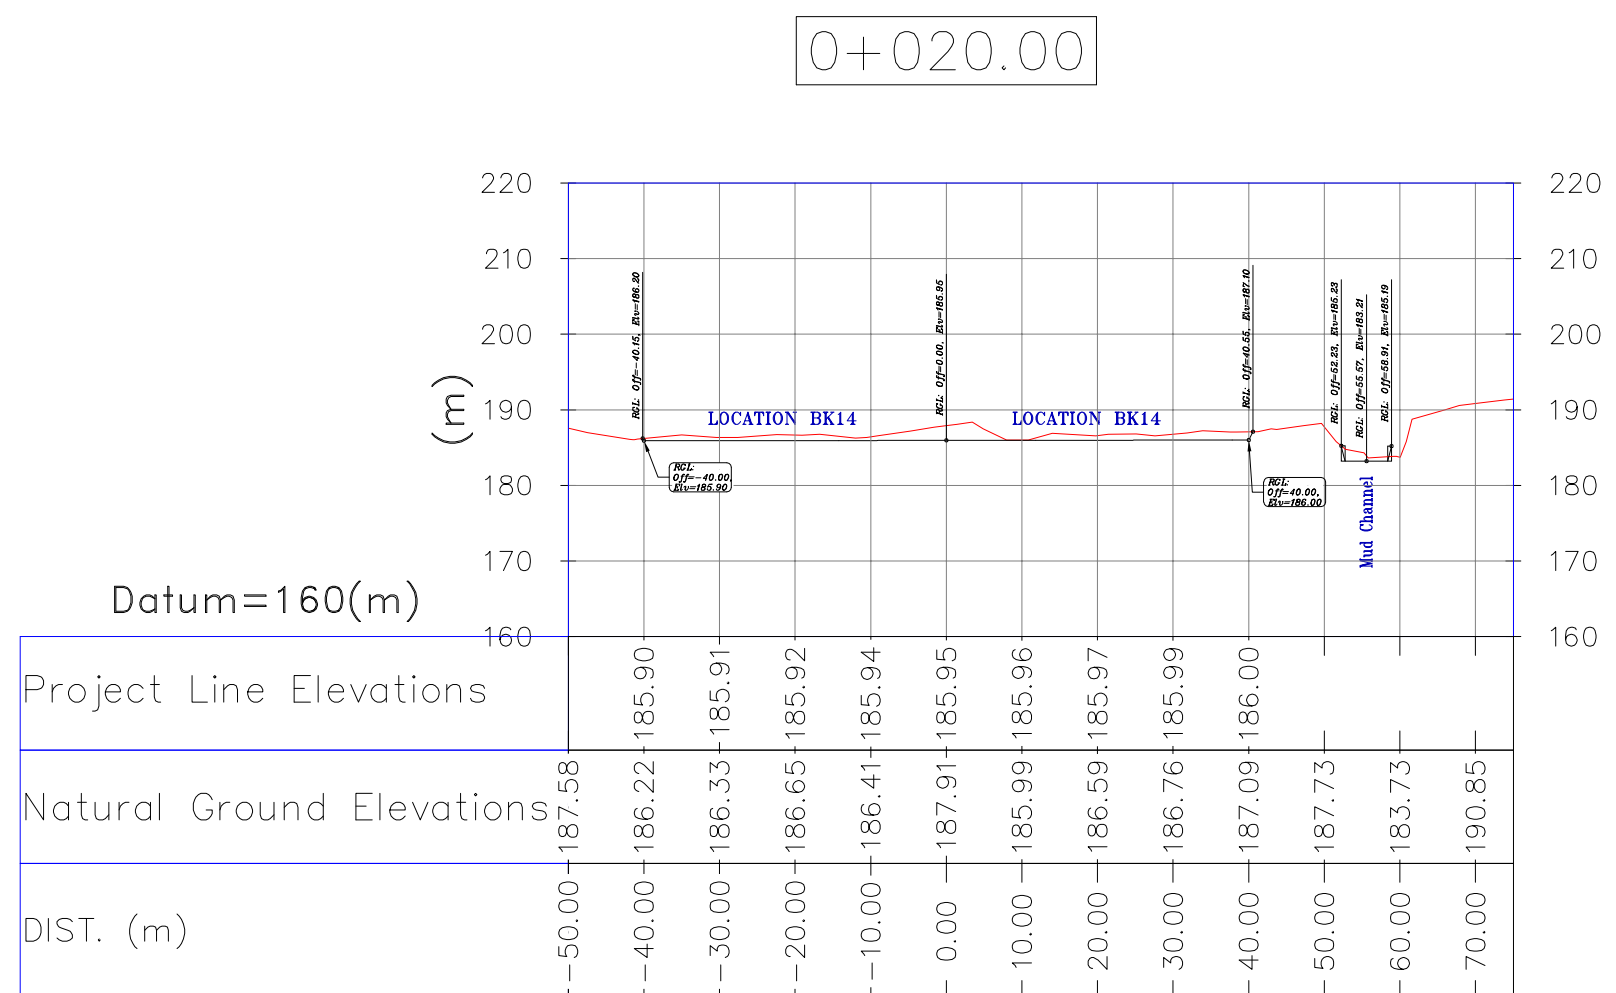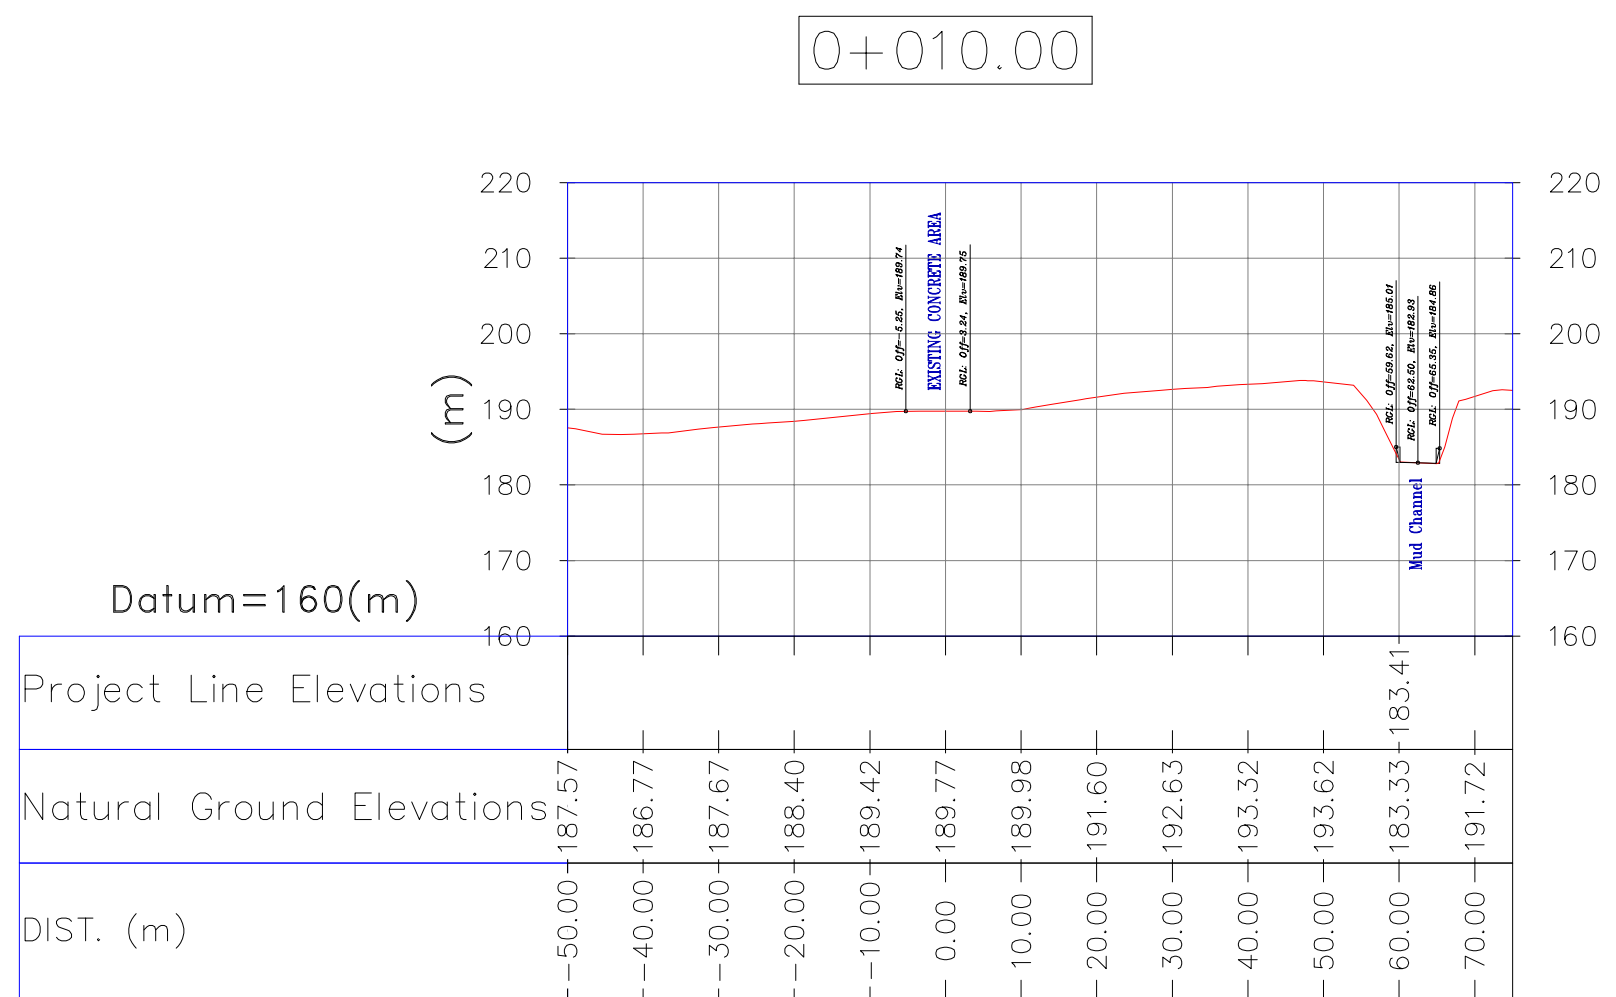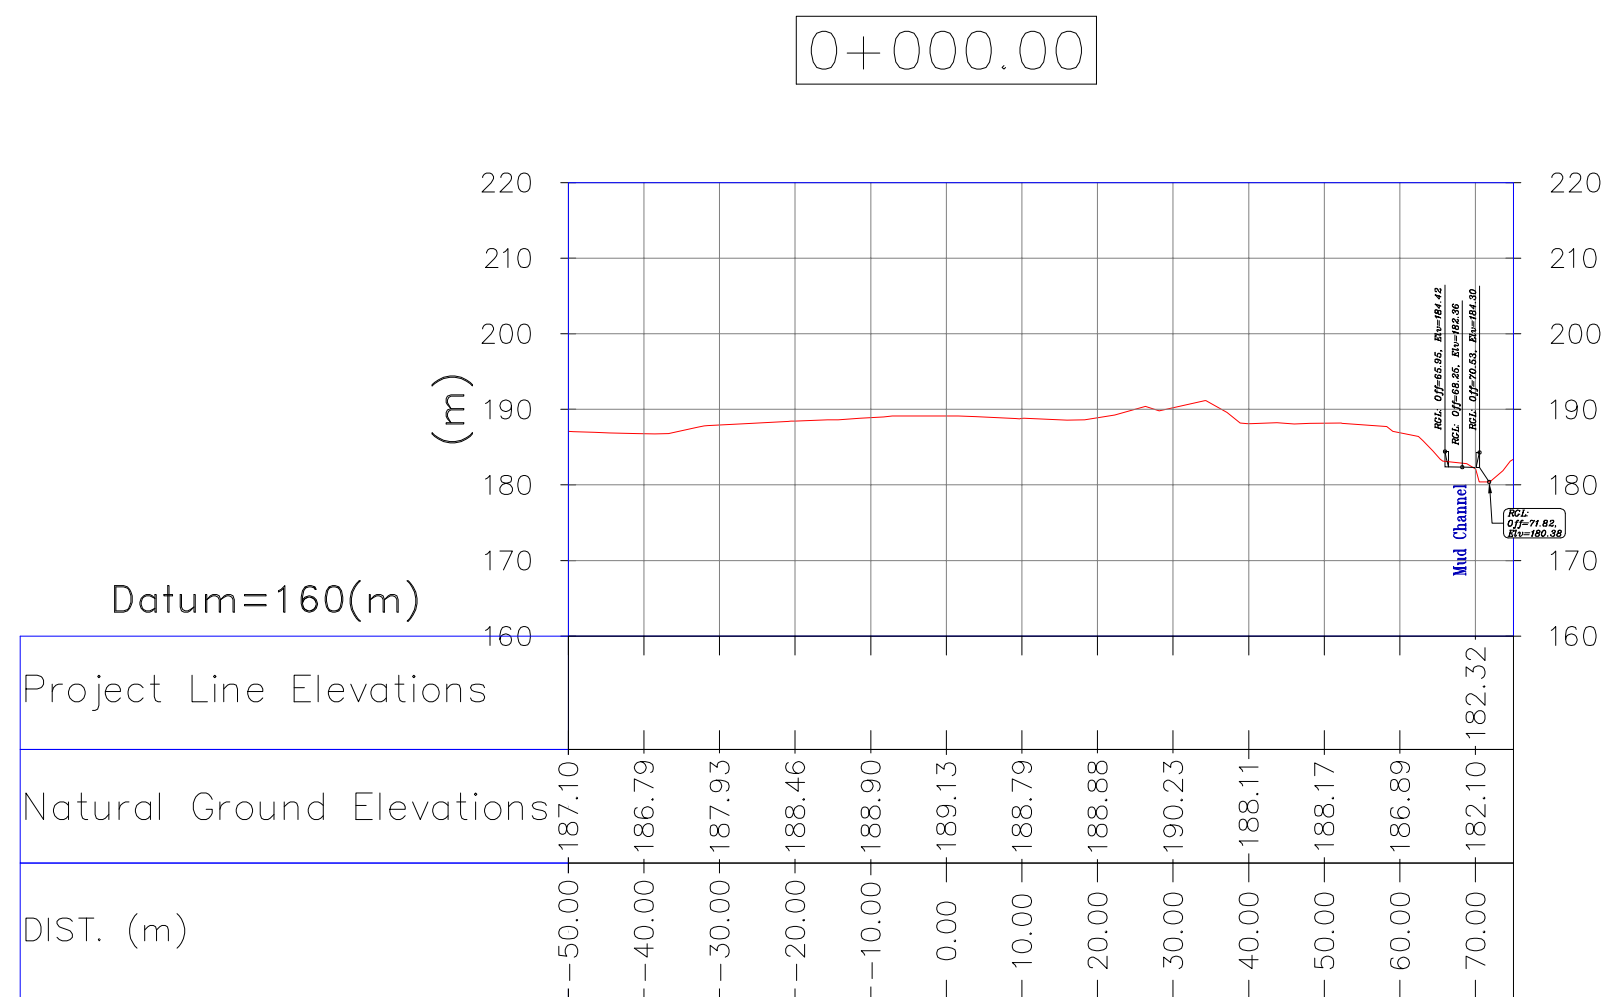

Coordinate of Bench Marks (UTM-ZONE 39N)			
NAME	Easting(m)	Northing(m)	Elevation(m)
GPS2	437770.8593	3295060.1065	171.4186
GPS3	437770.7943	3295060.0960	171.4184

(From Km.0+000 To Km.0+050) -BK14






							***	*****	***	****	****	*****	*****	
							REV.	DESCRIPTION	BY	DATE	BY	DATE		
DOO	OCT.2022	IPC	R.BERLOUIS	M.FAKHARIAN	M.MEHRSHAD	***			CHECKED		REV. APPR.			
REV.	DATE	P.O.I.S	PREP.	CHK.	APP.	AUT.	اصل و کلیه نسخ این نقشه و حق اقتباس متعلق به شرکت ملی مناطق نفت خیز جنوب میباشد.							
PROJECT NAME: BINAK OILFIELD DEVELOPMENT/SUB-SURFACE WORK PACKAGES BK14 WELLHEAD FACILITIES							THE ORIGINAL AND ALL COPIES OF THIS DRAWING BELONGING TO THE COPYRIGHT THEREIN ARE THE SOLE PROPERTY OF  N.I.S.O.C./ FIELDS							
PROJECT NO.: 971020														
EPC CONTRACTOR:			EPD/EPC CONTRACTOR (GC):				BINAK OILFIELD DEVELOPMENT SUB-SURFACE WORK PACKAGES BK14 WELLHEAD FACILITIES							
 HIRGAN ENERGY – DESIGN & INSPECTION COMPANIES			 PETROIRAN DEVELOPMENT COMPANY											
							DATE	SCALE	DRAWING BY	CHECKED BY	PROJECT ENG.			
DRAWING TITLE: Rough Grading Plans –BK14 (CROSS SECTIONS)							NO CONSTRUCTION PERMITTED UNLESS DRAWING APPROVED							
							APPROVED FOR CONSTRUCTION				BY:	DATE:		
SCALE	SIZE	DRAWING NO.			SHEET NO.	REV.	BUDGET REF.	LOCATION	SIZE	CLASS	SERIAL NO.	SHEET	REVISION	
1:1000	A1	BK-BK14-PEDCO-110-CV-PY-0003			3 OF 7	DOO	053-073-9184	F	4	S	708211	3	DOO	

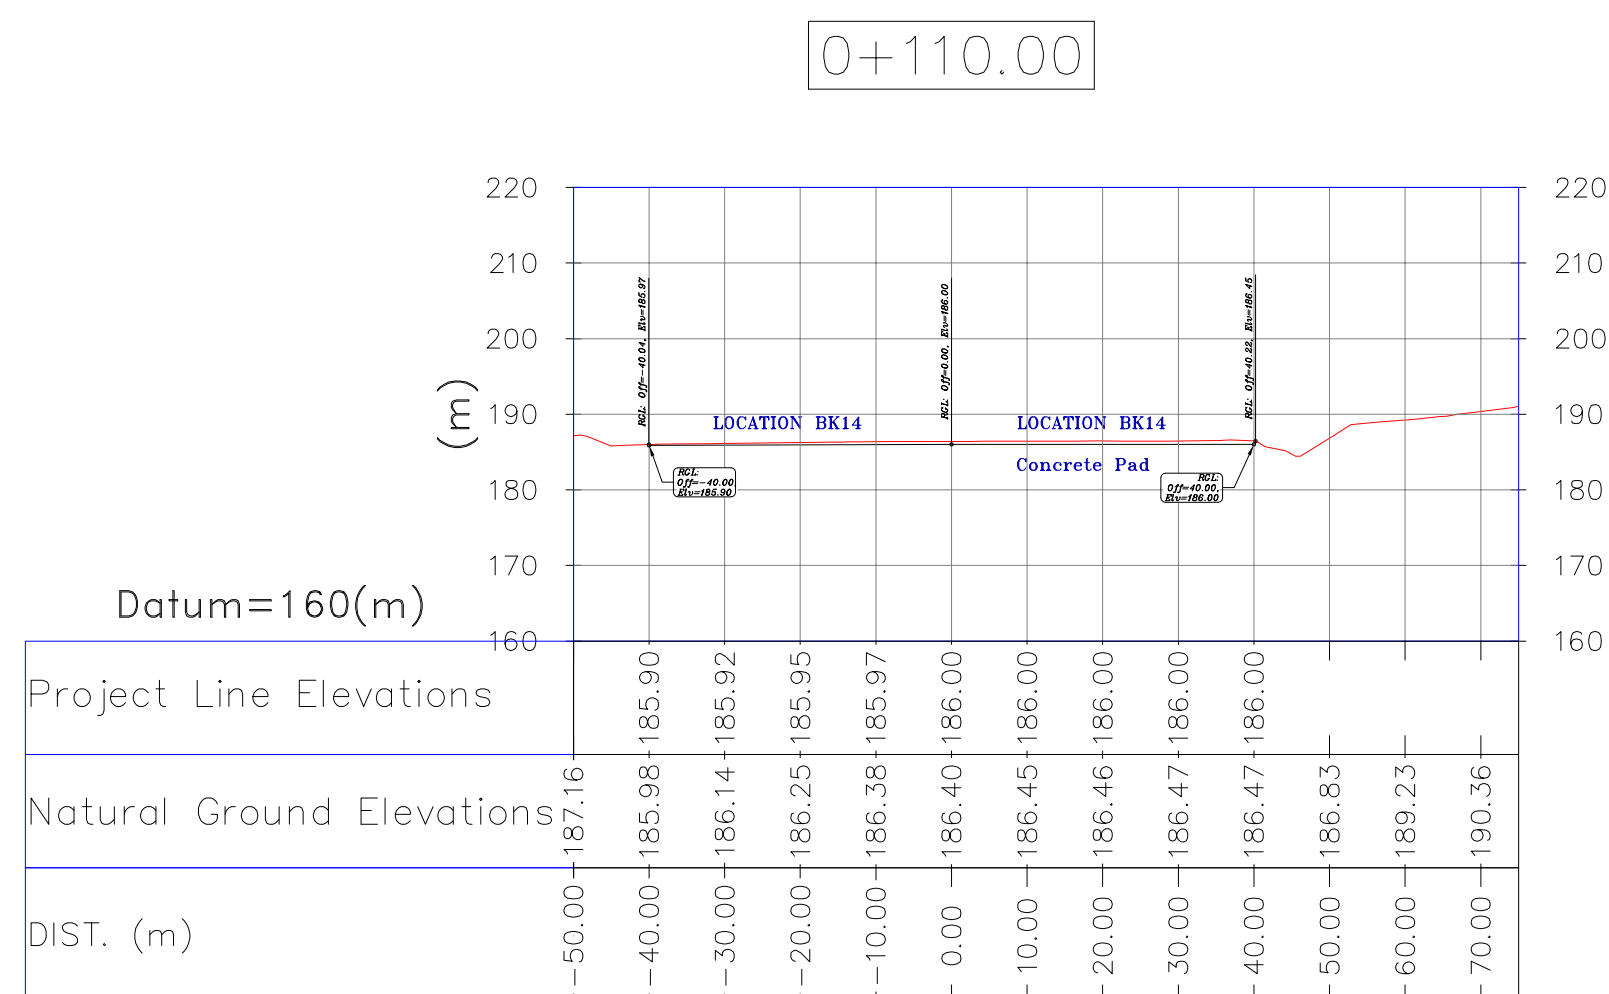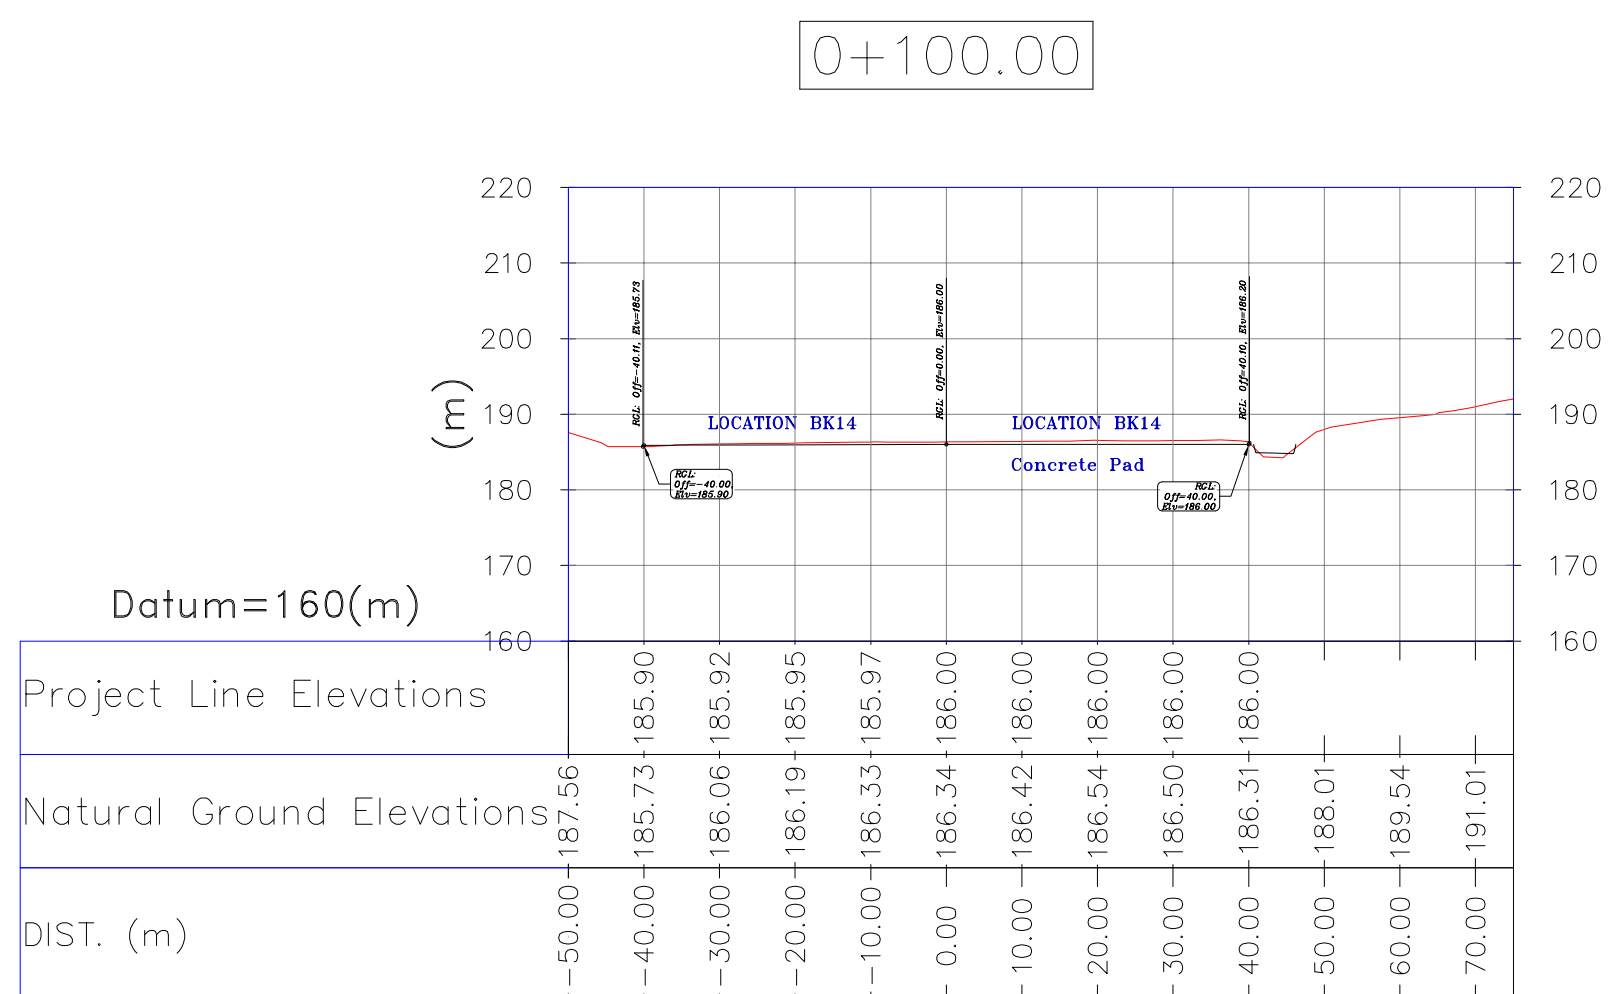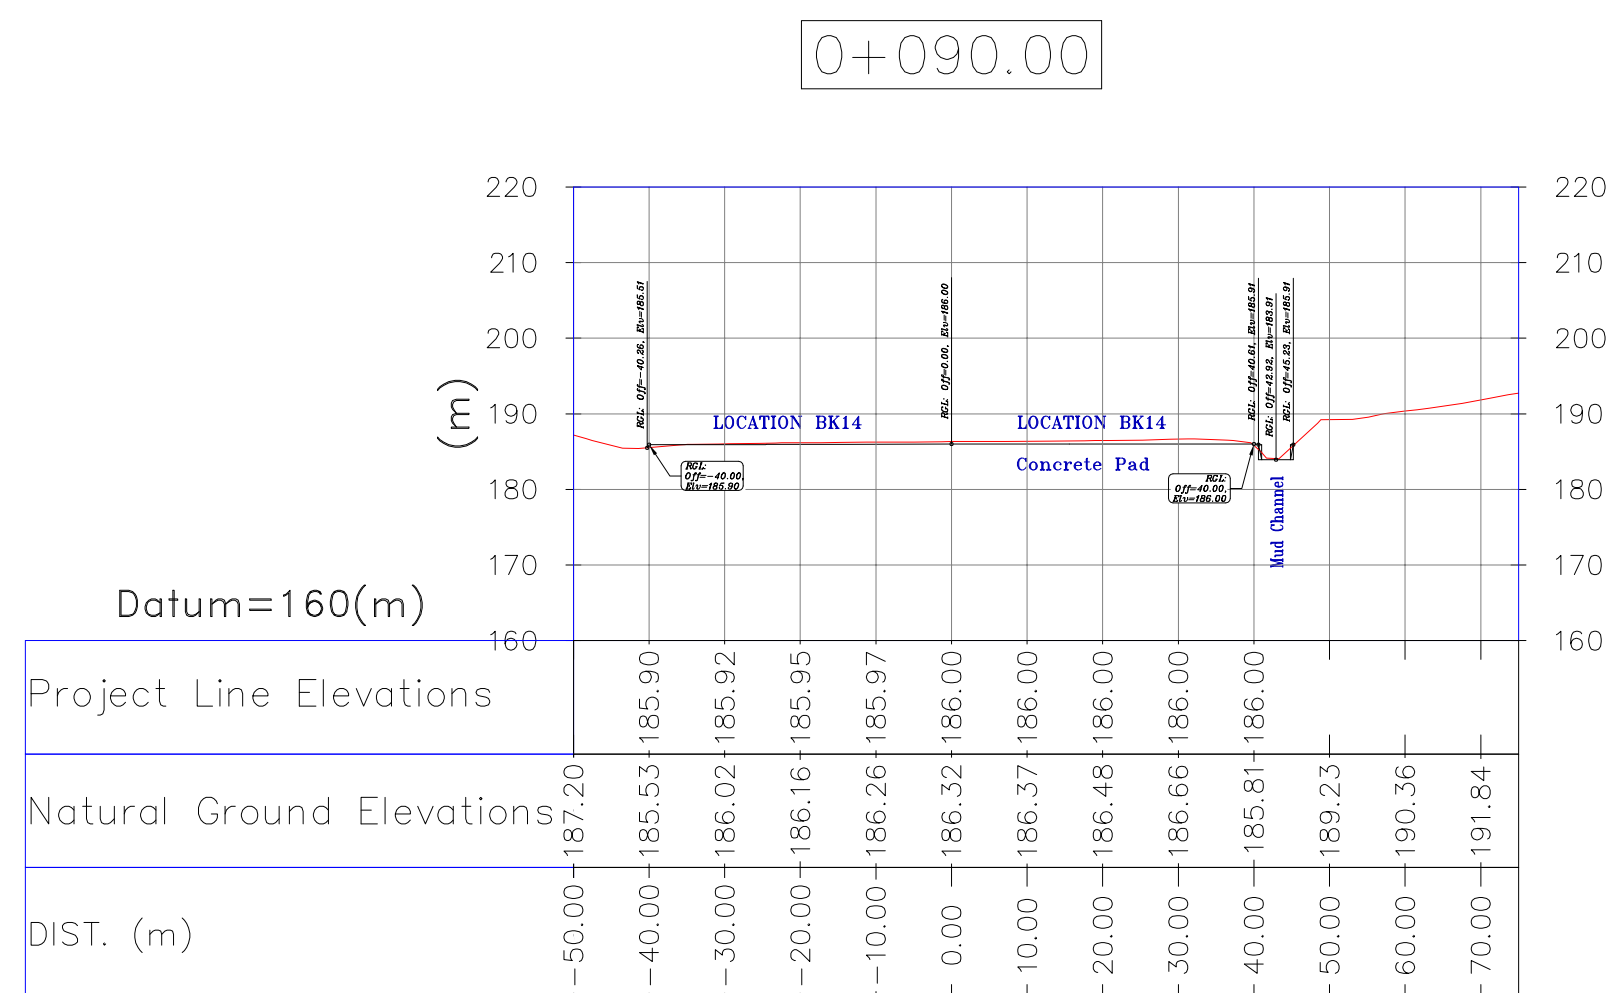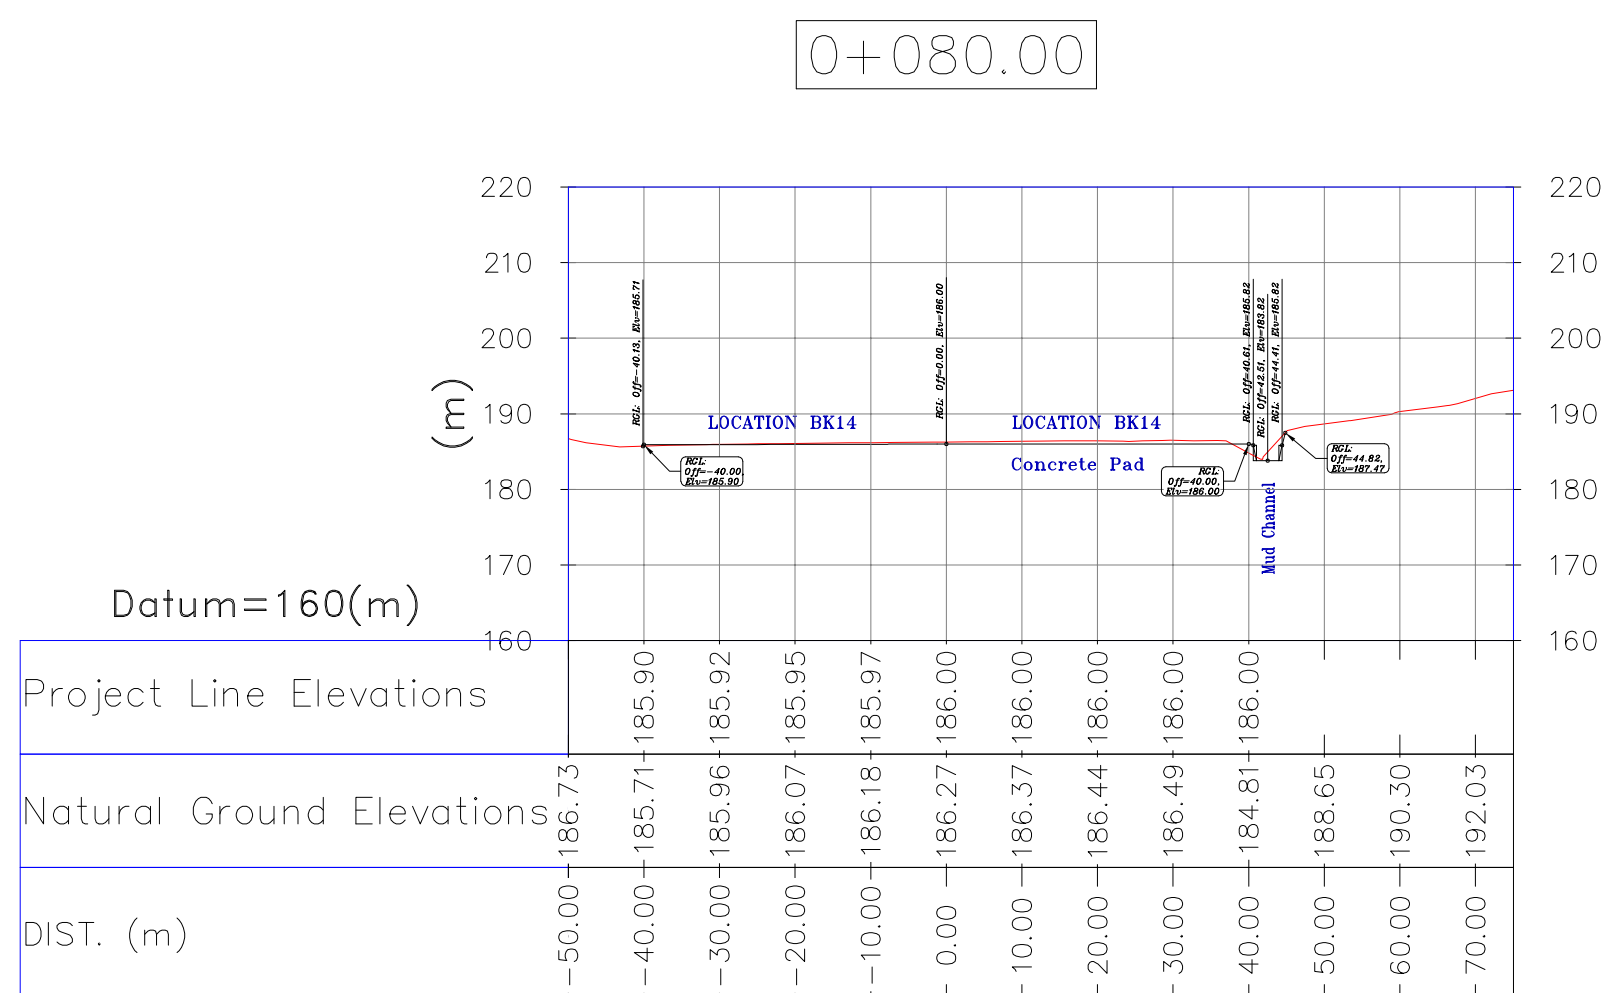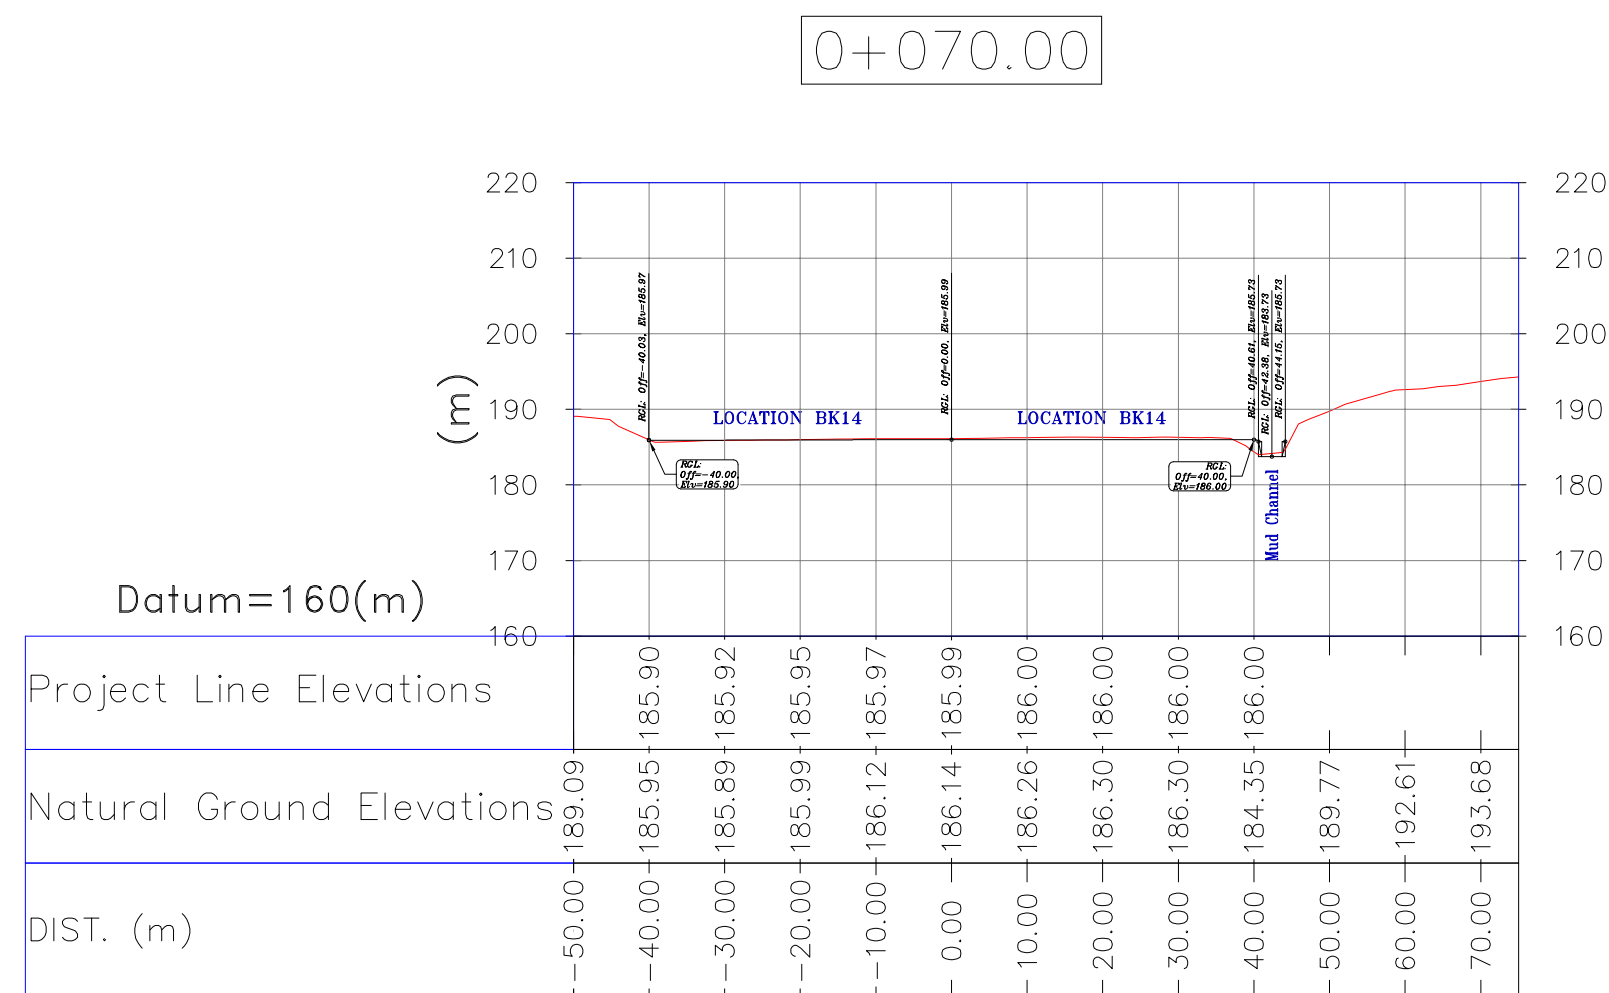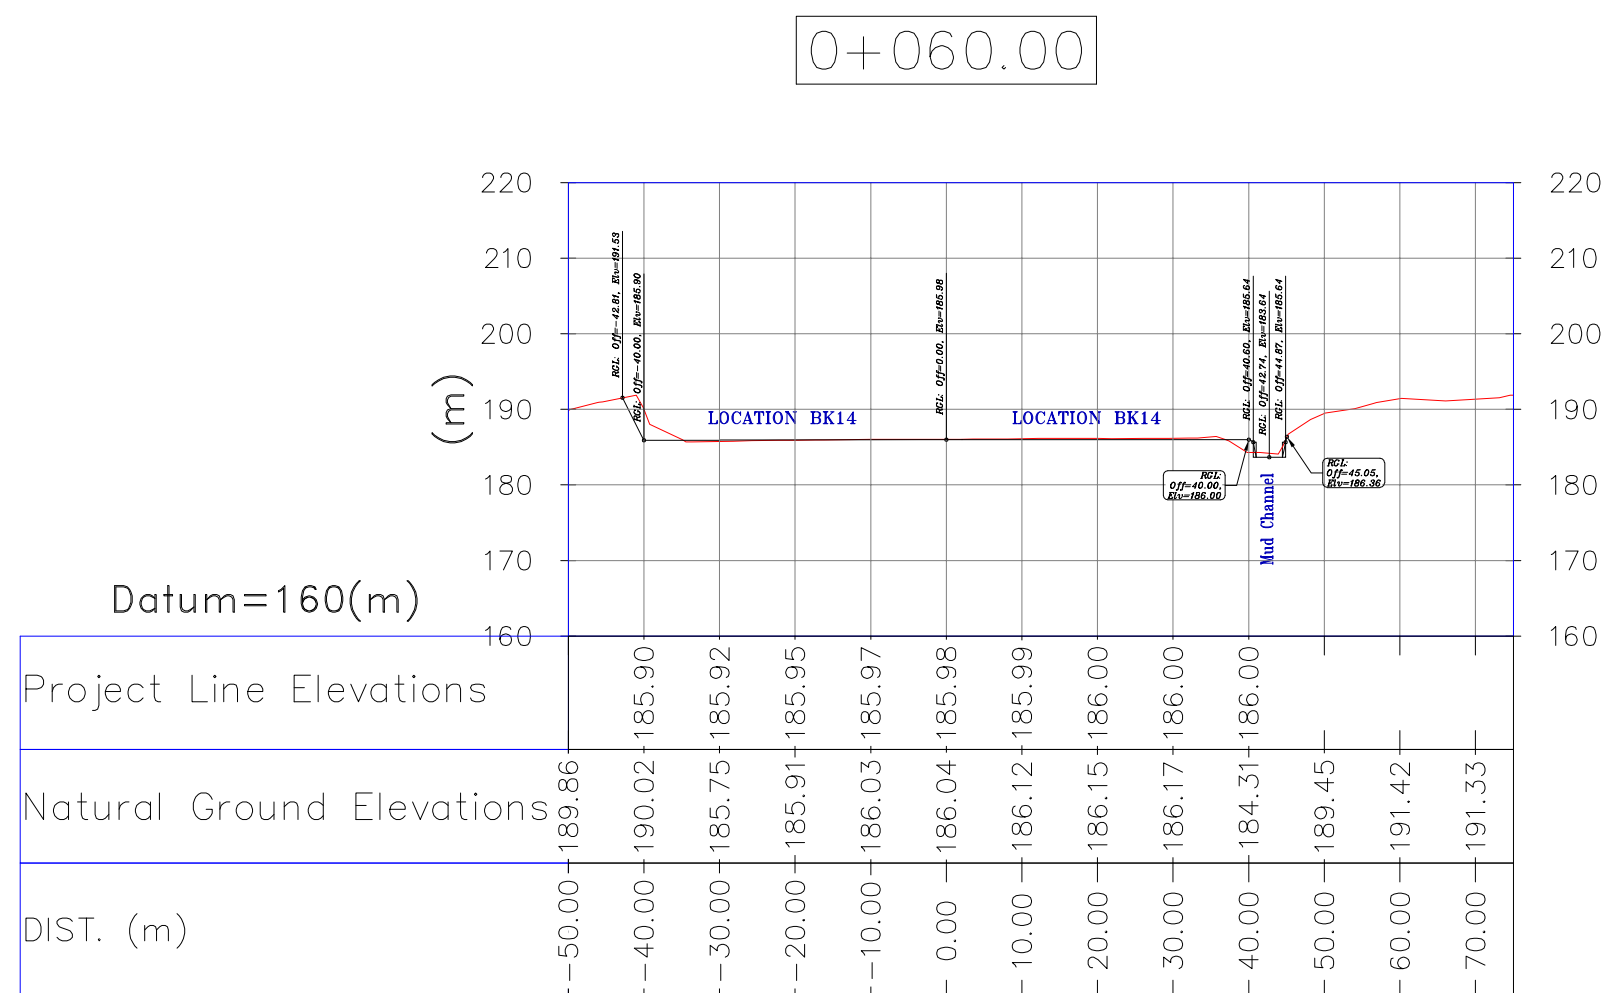

Coordinate of Bench Marks (UTM-ZONE 39N)			
NAME	Easting(m)	Northing(m)	Elevation(m)
GPS2	437770.8593	3295060.1065	171.4186
GPS3	437770.7943	3295060.0960	171.4184

(From Km.0+060 To Km.0+110) -BK14



[illegible]

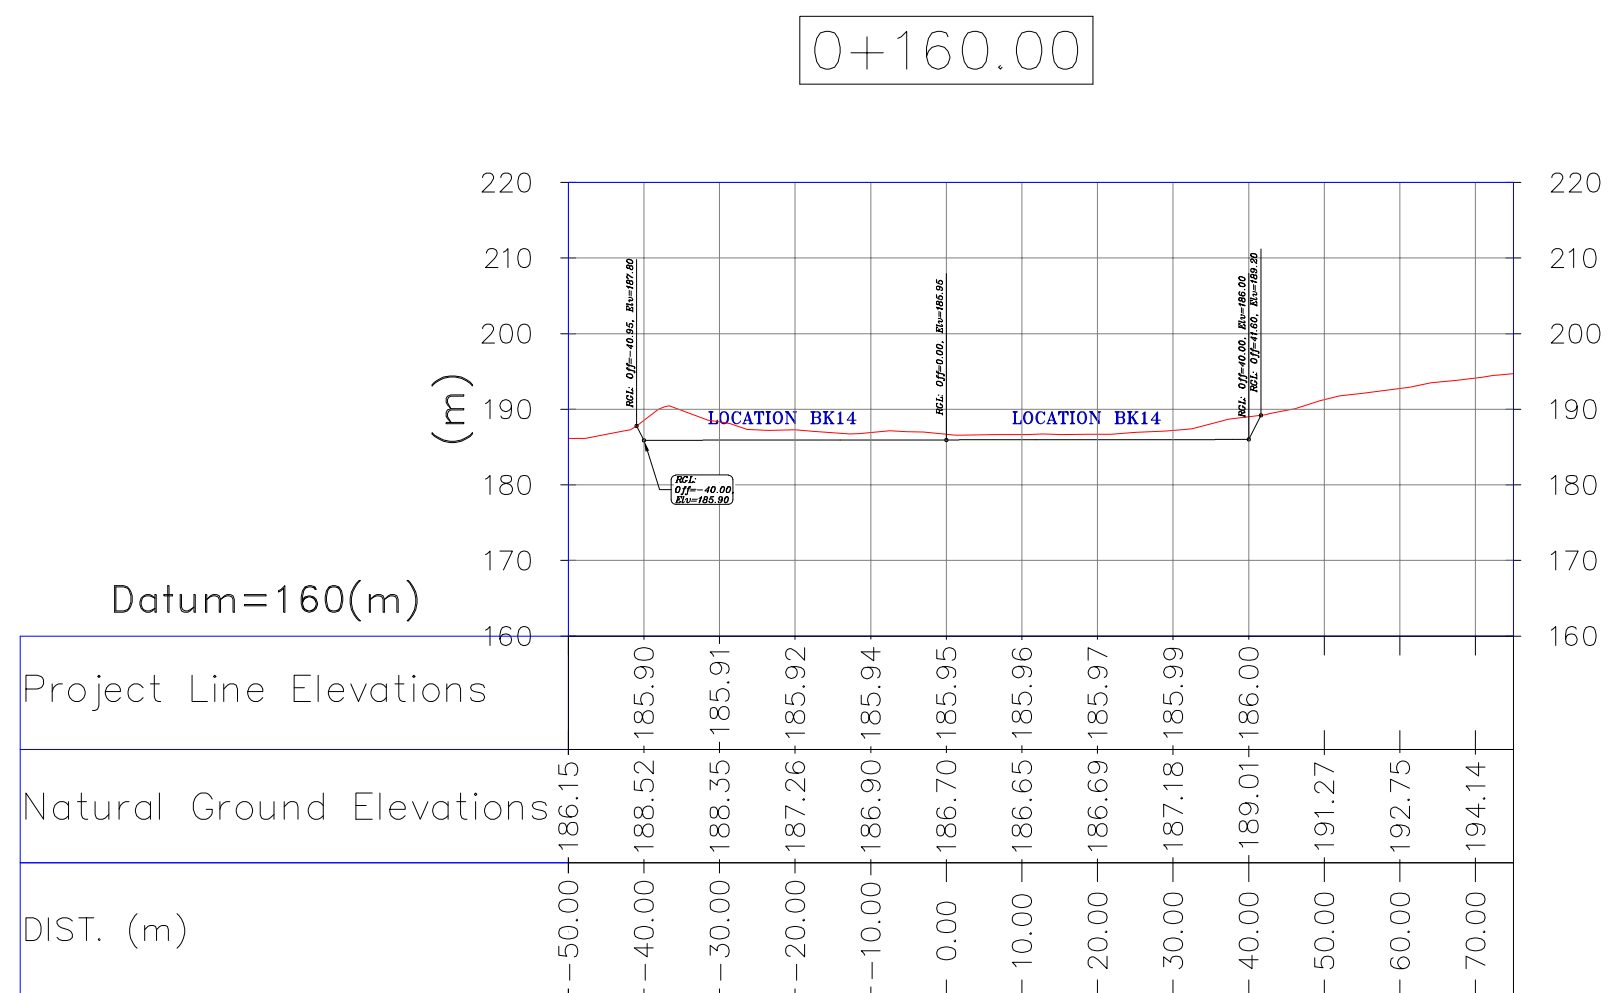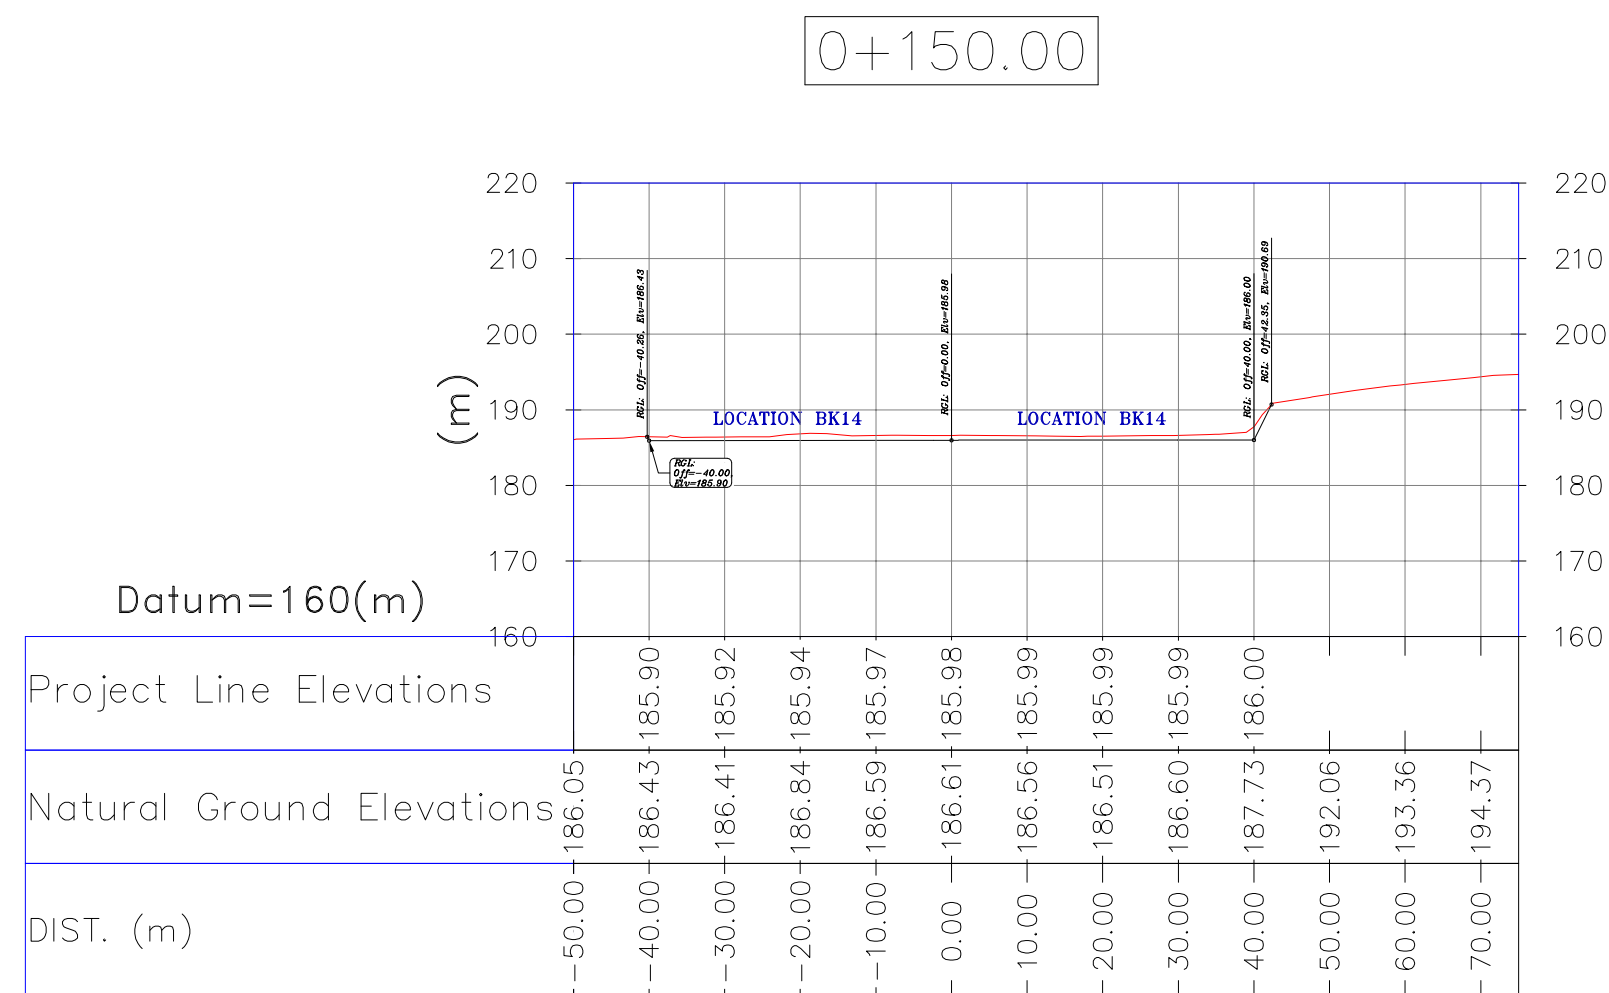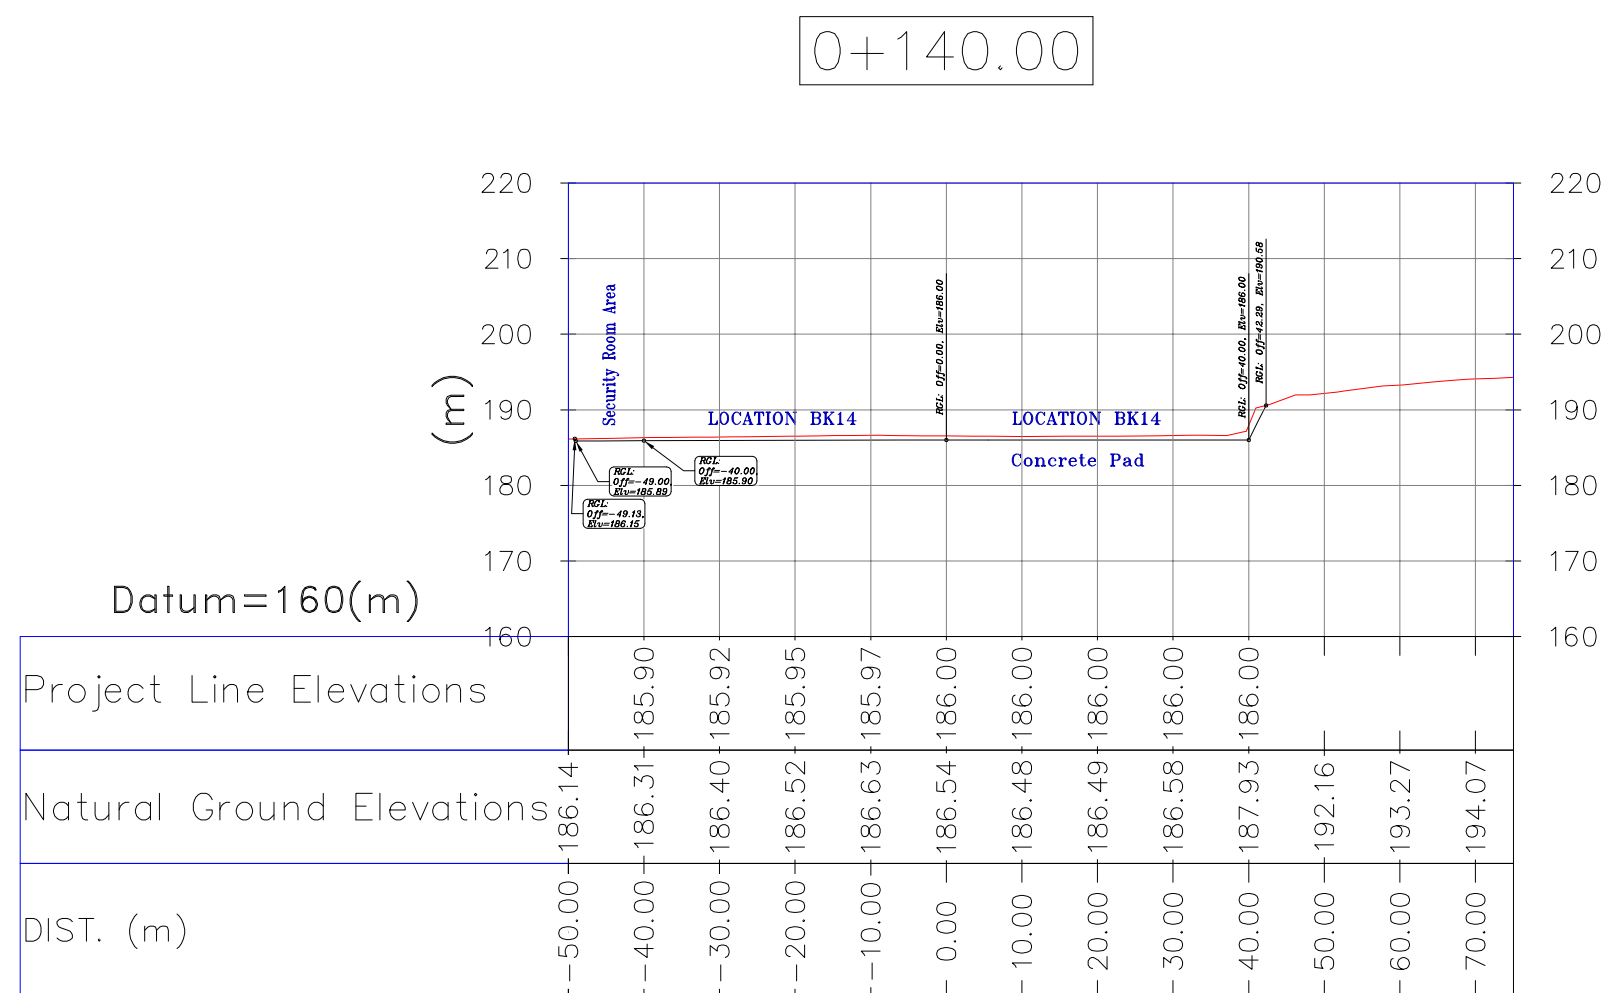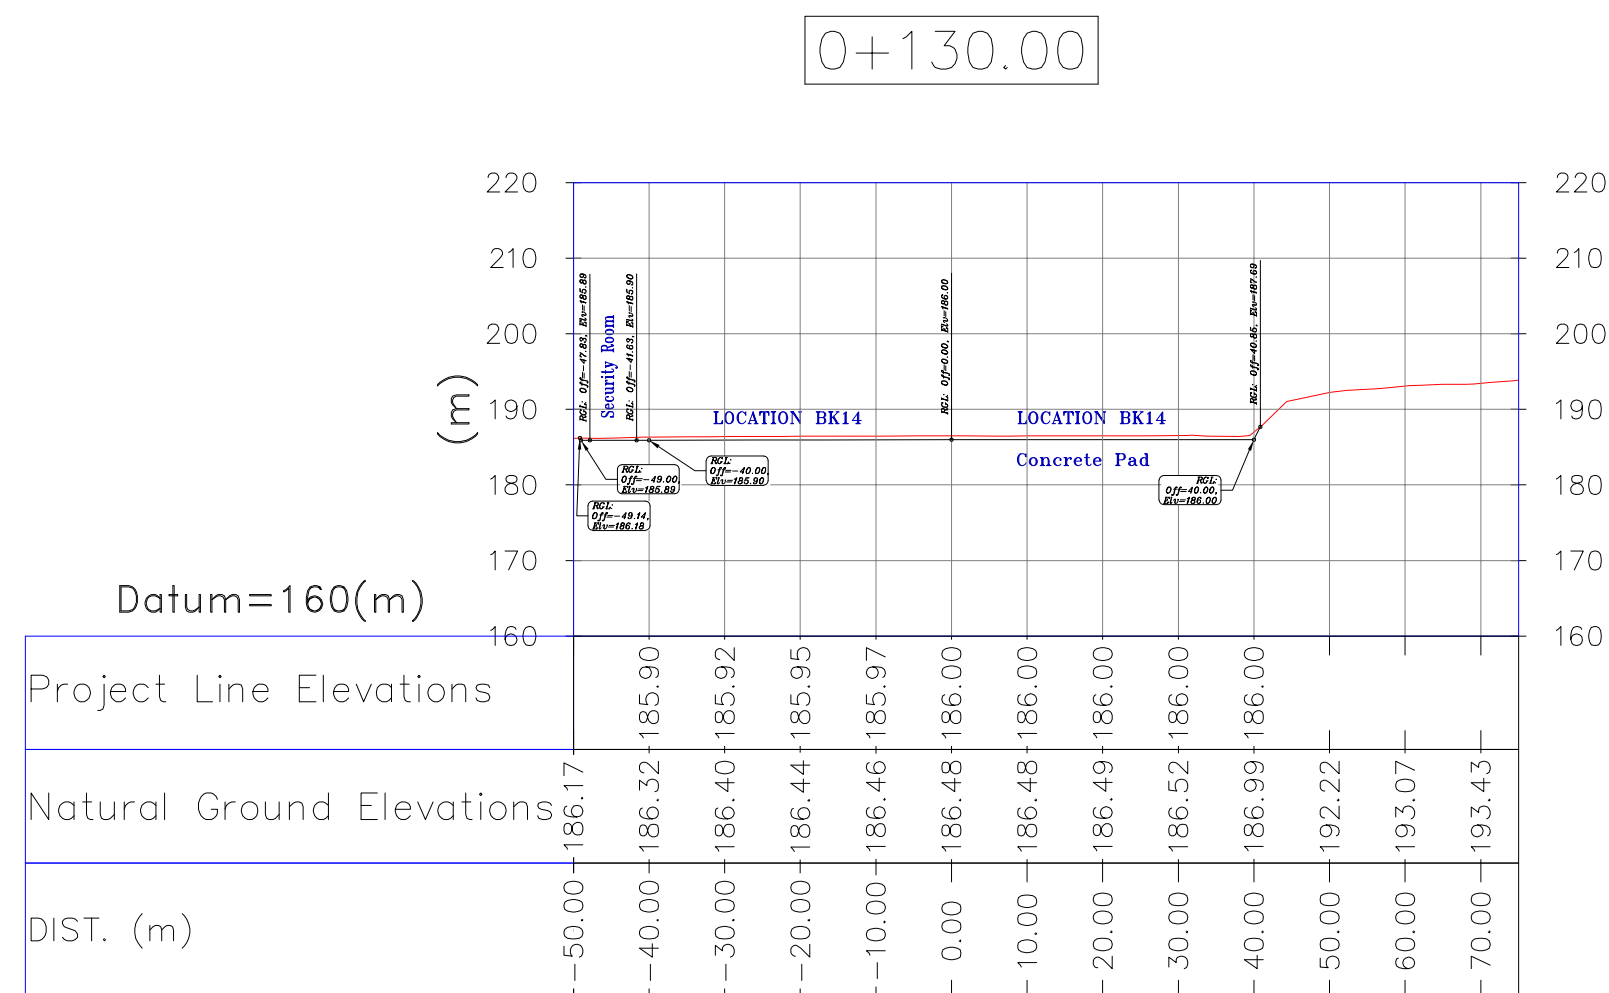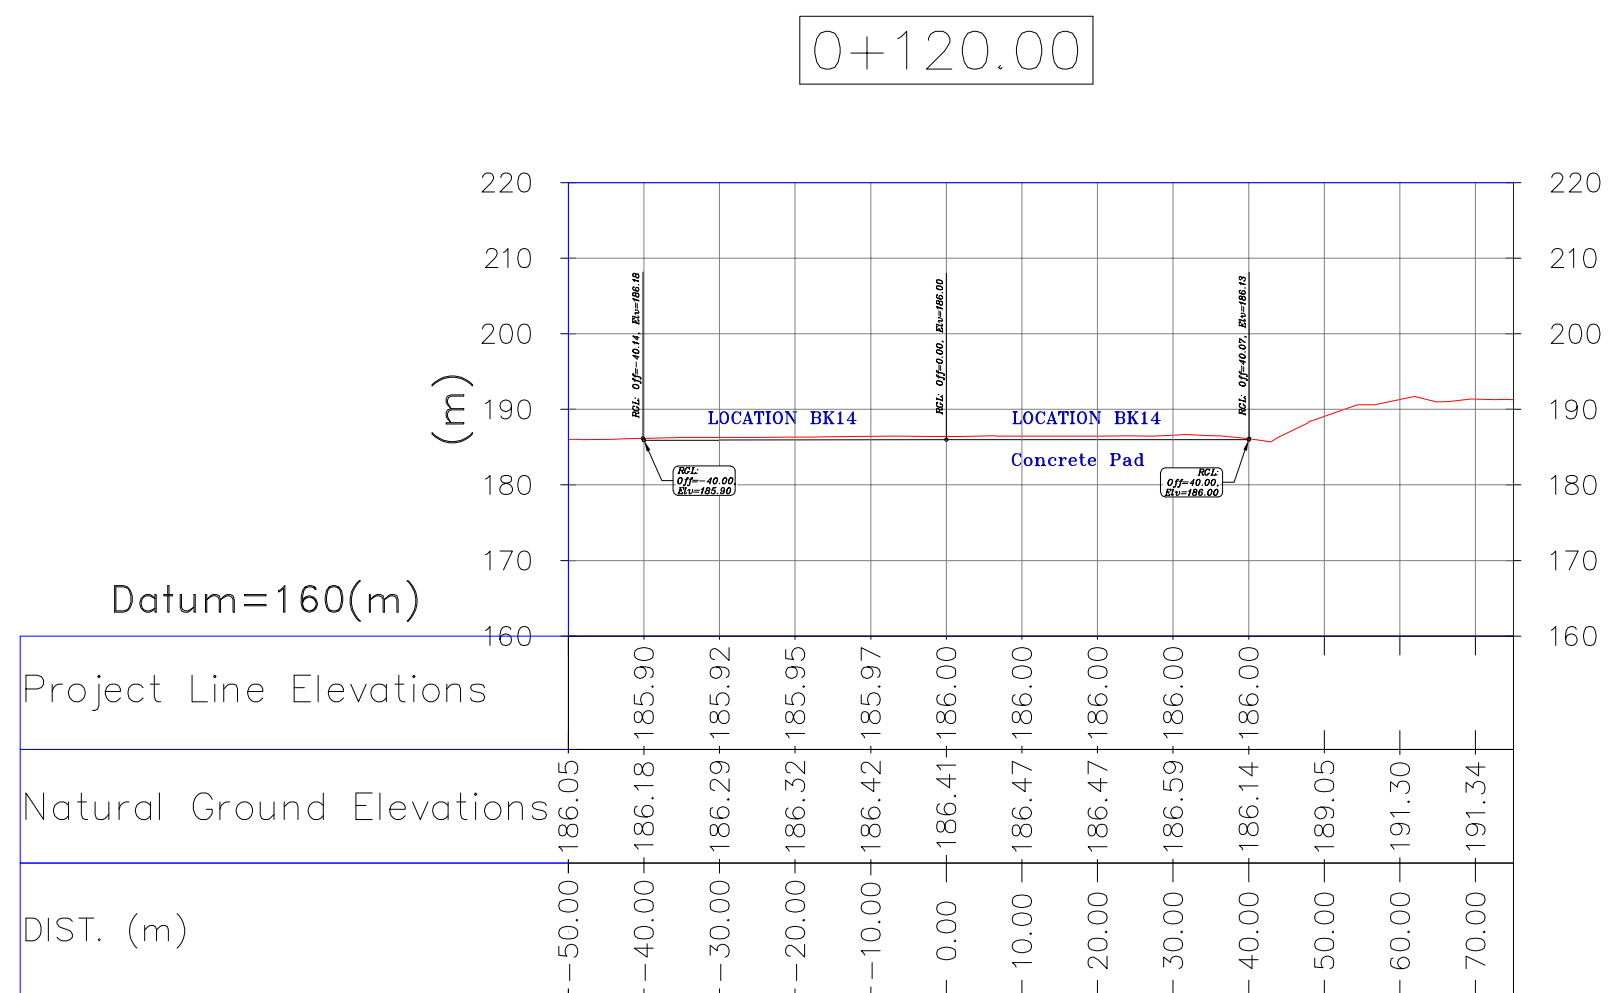

NOTES

- 1- ALL COORDINATES AND ELEVATIONS ARE IN METER.
- 2- ALL DRAWINGS SHALL BE CHECKED BY CONTRACTOR WITH RELATIVE DRAWINGS BEFORE CONSTRUCTION.
- 3-GEODETIC PARAMETERS FOR COORDINATES ARE AS BELOW:
HORIZONTAL COORDINATE SYSTEM: WGS84/UTM ZONE 39
ELLIPSOID : WORLD GEODETIC SYSTEM 1984 (WGS84)
MAP PROJECTION: UNIVERSAL TRANSVERSE MERCATOR (UTM)
VERTICAL DATUM: MEAN SEA LEVEL
- 4-THE SUITABLE MATERIAL FOR FILLING SHALL BE COLLECTED BASED ON
TO THE BELOW RULES:
 - PROJECT GEOTECHNICAL INVESTIGATION REPORT, BORROW MATERIALS AND SPECIFICATION STUDY PART.
 - "GENERAL SPECIFICATION FOR ROAD" NO. 101, SECTION 207, IRAN PLANNING AND BUDGET ORGANIZATION.
 - PROJECT GENERAL SPECIFICATION "SPECIFICATION FOR EARTH WORK"
 - DOCUMENT NUMBER "bk-INRAI-PEDCO-000-CV-SUP-0004"
 - GEOTECHNICAL REPORTS AND CLIENT'S SITE SPECIFICATORY BODY RECOMMENDATIONS AND APPROVALS.
- 5-BEFORE ANY EARTH WORK ACTIVITIES (CUT OR FILL), TOP SOIL SHALL BE REMOVED AS GEOTECHNICAL RECOMMENDATION

ABBREVIATIONS	
R.G.L.=ROUGH GRADING LEVEL	F.T.=FUEL TANK
	S.R.=SECURITY ROOM
N.G.L.=NATURAL GROUND LEVEL	S.G.=SWITCH GEAR
	D.G.=DIESEL GENERATOR SHELTER
F.G.L. = FINISH GRADING LEVEL	W.T. =Water Tank

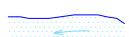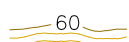LEGEND			
	Existing GRAVEL ROAD		CHANNEL
	New GRAVEL ROAD		RIVER
	ASPHALT ROAD		WATER COURSE
	STAIR		CONTOURS
	TRENCH		99.27
	EMBANKMENT		SPOT HEIGHT
	BURNING PIT LINE		BENCH MARK
	WATER LINE		
	BUILDING		CULVERT
	CONCRETE AREA		WELL LOCATION
	SEPTIC		WELL
	MANHOLE		BURNPIT
	POLE		SITE (LOCATION)
	HELIPAD		DRILLING CONEX AREA
	GEOMEMBRANE AREA		
	GRADING		

REFERENCE DRAWING	DRG. No.
GENERAL CIVIL LAYOUT - BK14	BK-BK14-PEDCO-110-CV-PY-0001
CIVIL AND STRUCTURAL DRAWINGS - BK14	BK-BK14-PEDCO-110-CV-DW-0001
Specification For Earth Work	BK-GNARL-PEDCO-000-CV-SP-0004
Standard Drawing For Slope Protection Details	BK-GNARL-PEDCO-000-CV-DW-0002
Geotechnical Investigation Report - BK14	BK-BK14-PEDCO-110-GT-RT-0001
Specification For Road & Paving	BK-GNARL-PEDCO-000-CV-SP-0002
GENERAL NOTES - REINFORCED CONCRETE STRUCTURES	BK-GNARL-PEDCO-000-ST-DW-0012

KEY PLAN

N 3295400.00
E 497000.00

Boulevard

196312

196313

196314

196315



THIS AREA

N 3293900.00
E 497400.00

Coordinate of Bench Marks (UTM-ZONE 39N)			
NAME	Easting(m)	Northing(m)	Elevation(m)
GPS2	437770.8593	3295060.1065	171.4186
GPS3	437770.7943	3295060.0960	171.4184

(From Km.0+120 To Km.0+160) -BK14

[illegible]

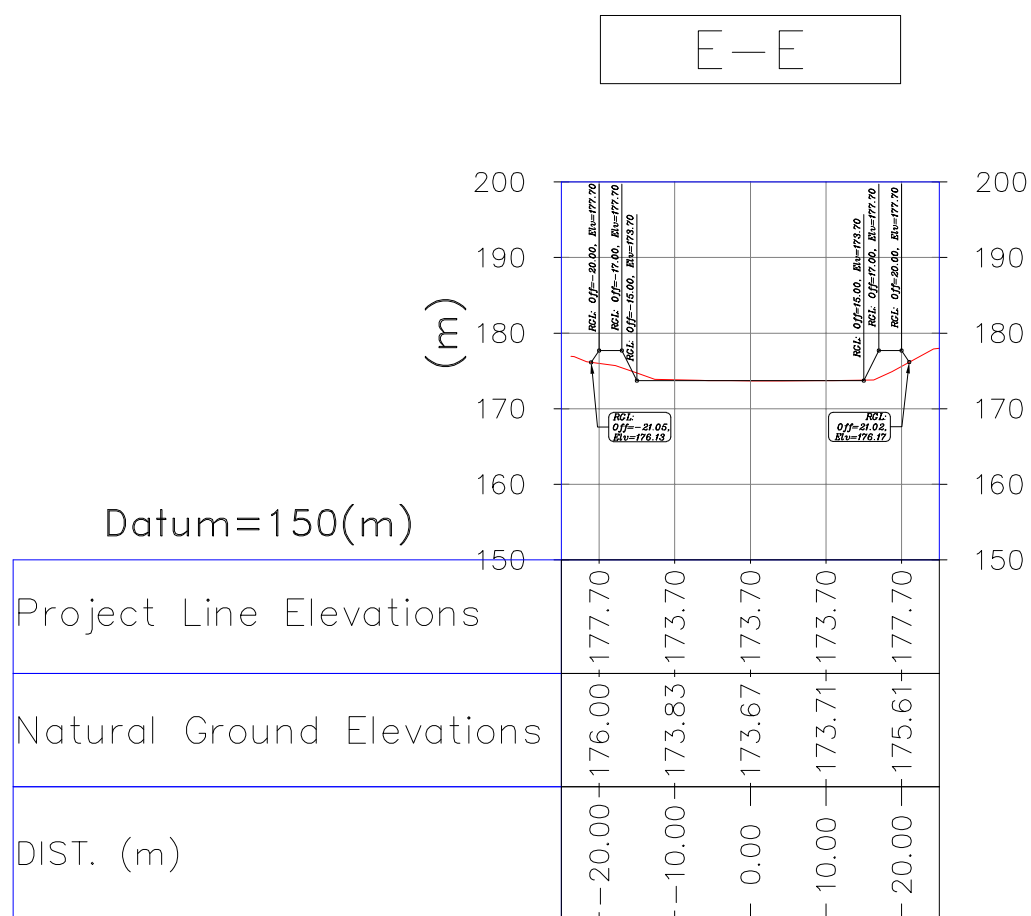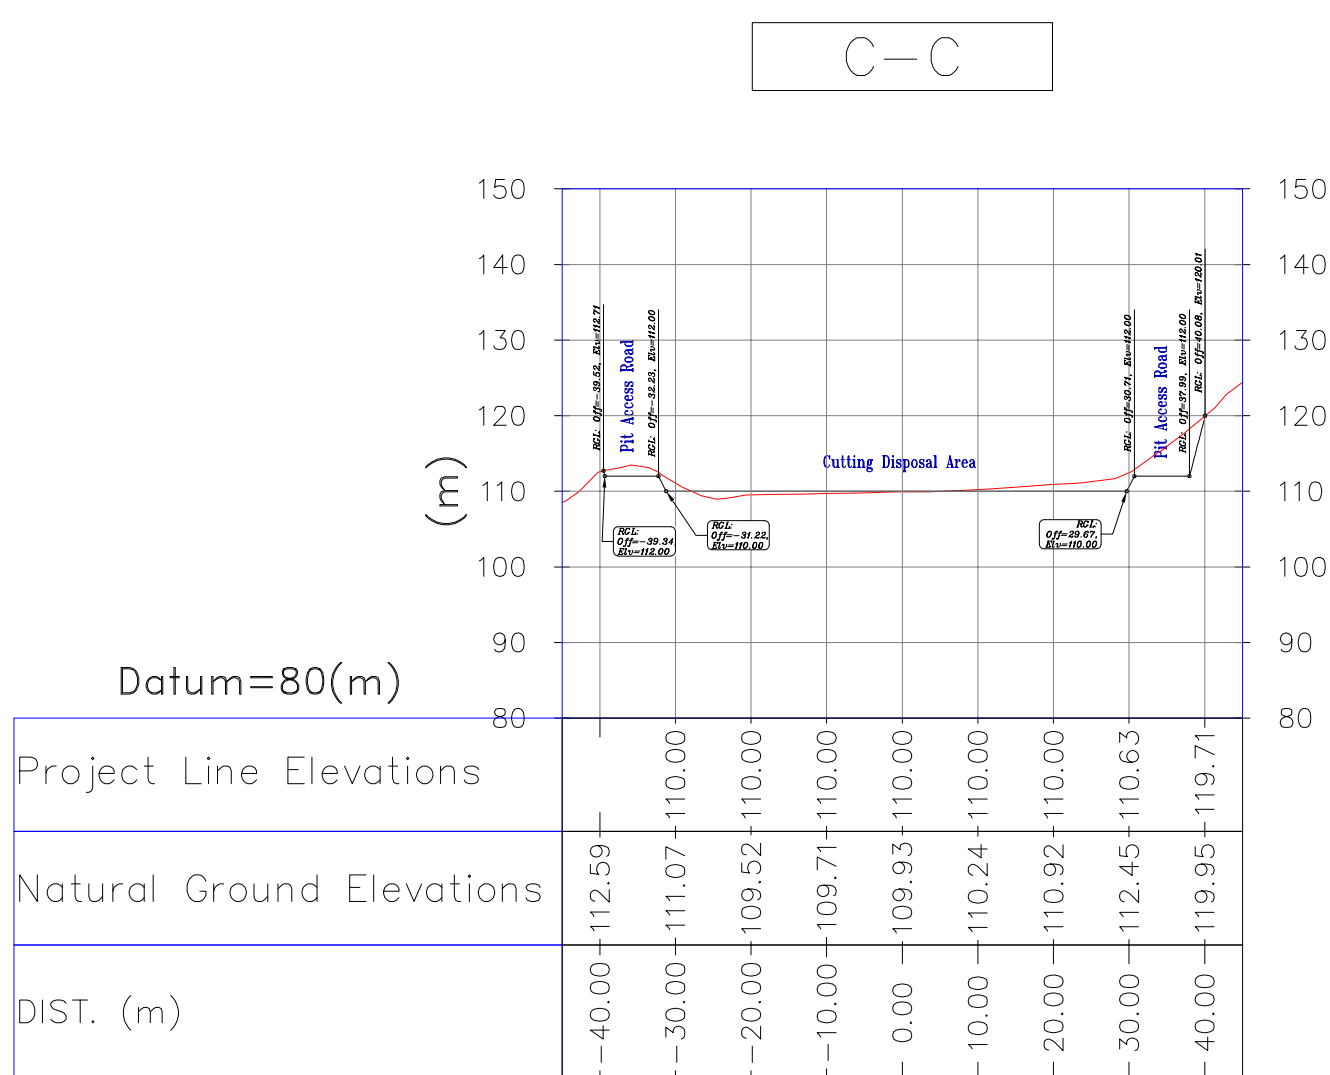

Coordinate of Bench Marks (UTM-ZONE 39N)			
NAME	Easting(m)	Northing(m)	Elevation(m)
GPS2	437770.8593	3295060.1065	171.4186
GPS3	437770.7943	3295060.0960	171.4184

[illegible]

