
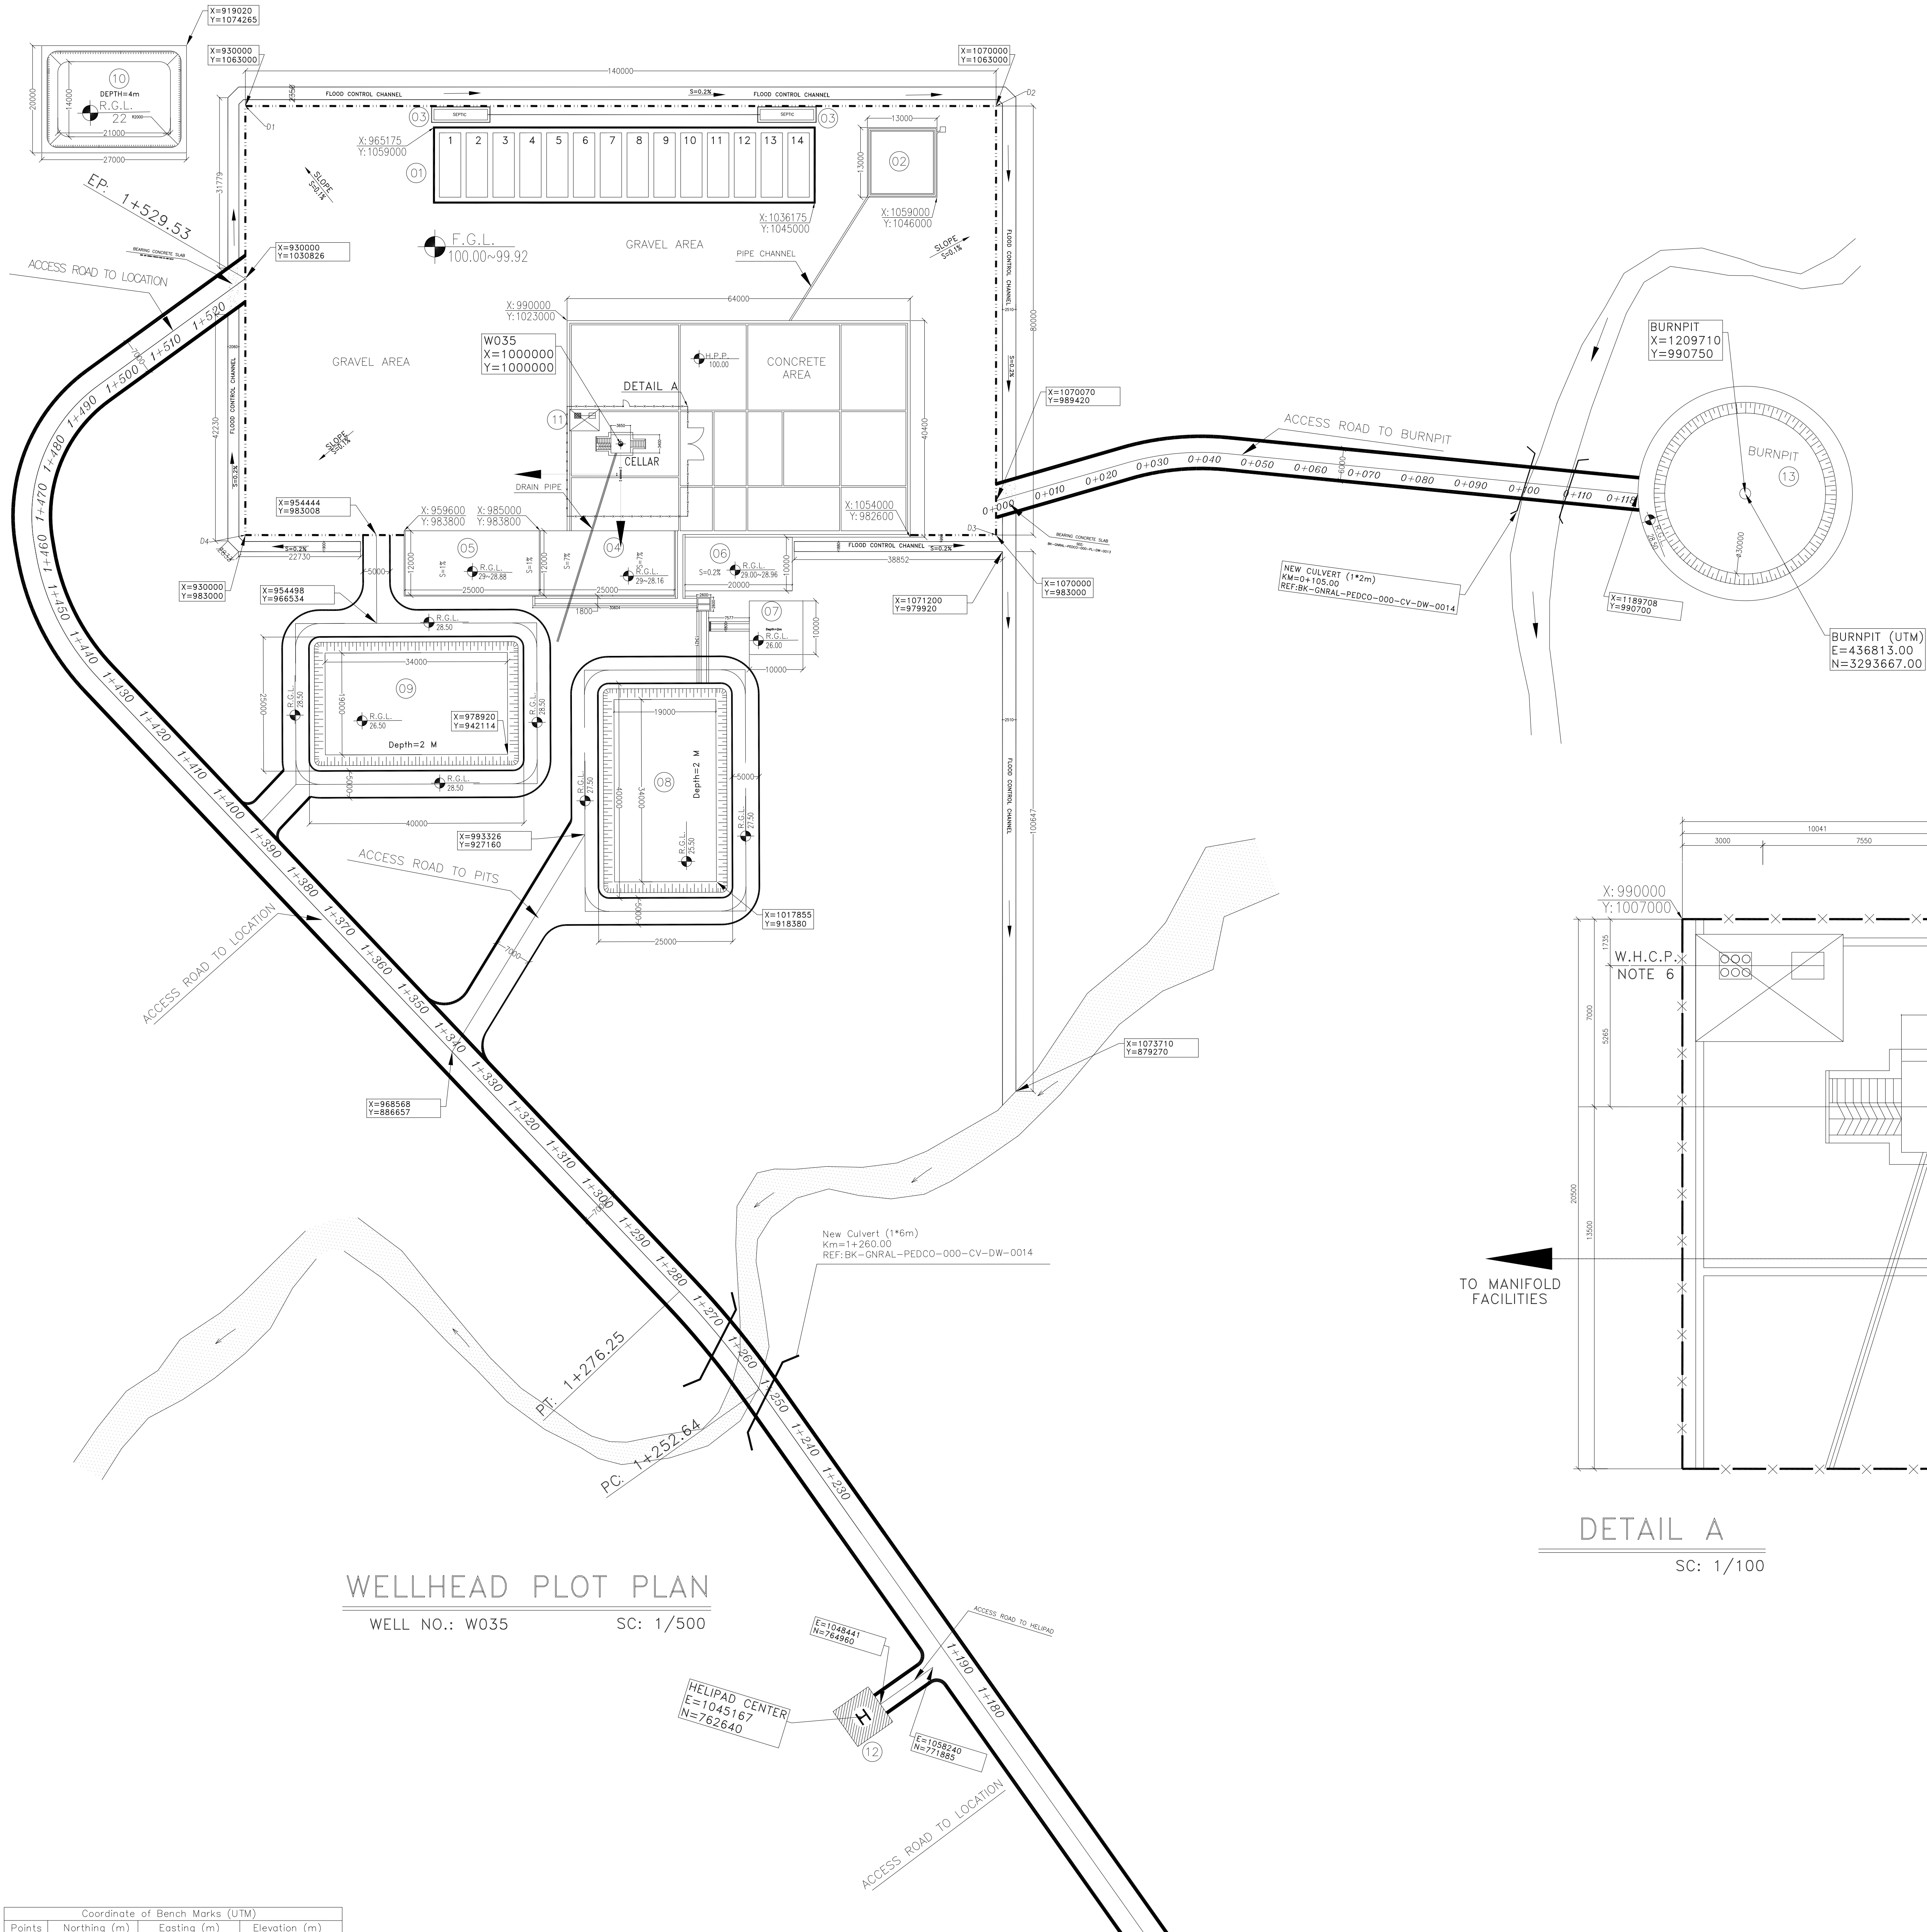
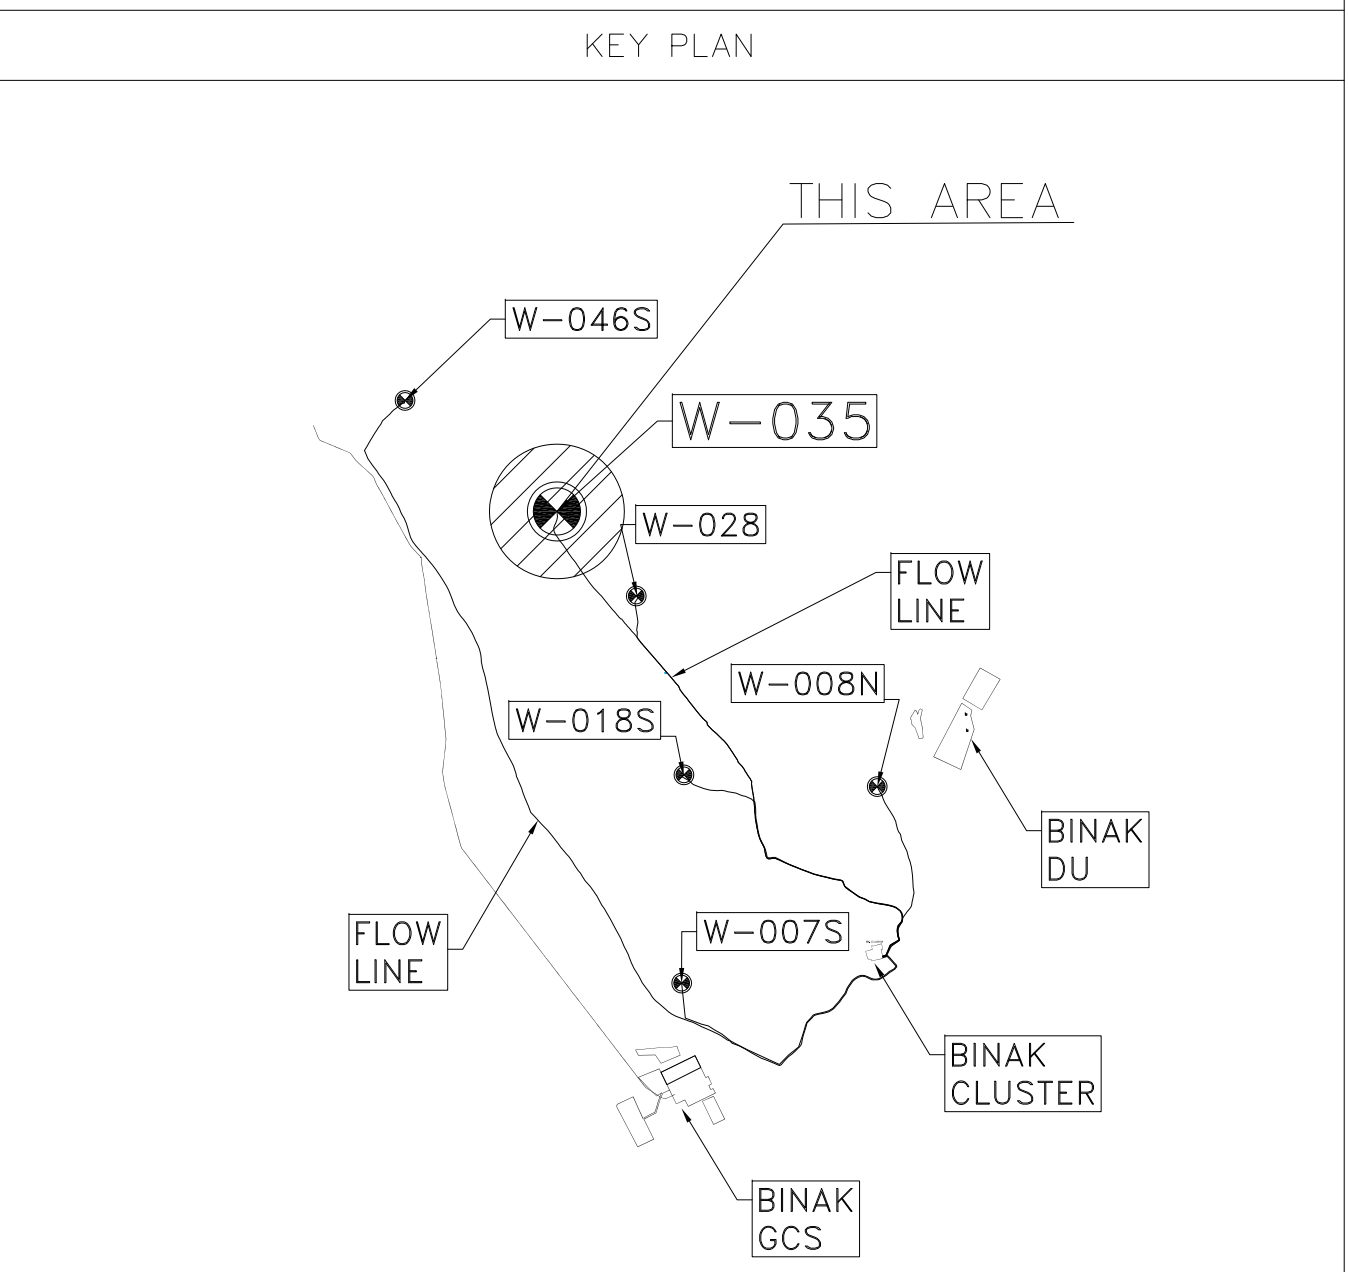


TAG NO.	AREA LIST
01	DRILLING CONEX AREA
02	FUEL TANK AREA
03	SEPTIC
04	CORAL PIT
05	TREATMENT AREA
06	DEWATERING AREA
07	OBM WASTE PIT
08	WASTE PIT
09	CUTTING DISPOSAL AREA
10	WATER POOL
11	W.H. CONTROL PANEL
12	HELIPAD
13	BURN PIT

- NOTES
- 1- ALL DIMENSIONS ARE IN MILLIMETERS, EXCEPT OTHERWISE NOTED.
 - 2- ALL ELEVATIONS ARE IN METERS.
 - 3- ALL COORDINATES OF THIS PLAN ARE LOCAL.
 - 4- H.P.P. 100.00m CORRESPONDING TO 29.05 M.S.L.
 - 5- SHOWED PIPING / PIPELINES AND RELEVANT SUPPORTS, ARE INDICATIVE.
 - 6- DIMENSIONS OF W.H.C.P. AND RELEVANT SHELTER WILL BE FINALIZED.
 - 7- REFERENCE COORDINATES E=1000.000 , N=1000.000 REFER TO X=436603.958 , Y=3293647.903 UTM. WGS84 ZONE 39 - NORTH
 - 8- FOR DETAIL OF BURN PIT & ACCESS ROAD SEE BK-W035-PEDCO-110-CV-PY-0002

LEGEND & ABBREVIATIONS	
H.P.P.	HIGH POINT PAVING
W.H.C.P.	WELL HEAD CONTROL PANEL
---	FENCE
- - - -	MATCH LINE
○	WELL LOCATION
---	SURFACE WATER TRENCH
	GRATING
H	HELIPAD

REFERENCE DRAWING	DRG. No.
GENERAL CIVIL LAYOUT - W035	BK-W035-PEDCO-110-CV-PY-0001
CIVIL AND STRUCTURAL DRAWINGS - W035	BK-W035-PEDCO-110-CV-PY-0002
P&ID - W035	BK-W035-PEDCO-110-PR-PI-0001
PIPING PLAN - W035	BK-W035-PEDCO-110-PI-DW-0002
PLATFORM STRUCTURE DRAWING - W035	BK-W035-PEDCO-110-ST-DW-0012
FLOW LINE PLAN & PROFILE DRAWINGS - W035	BK-W035-PEDCO-110-SU-DW-0001

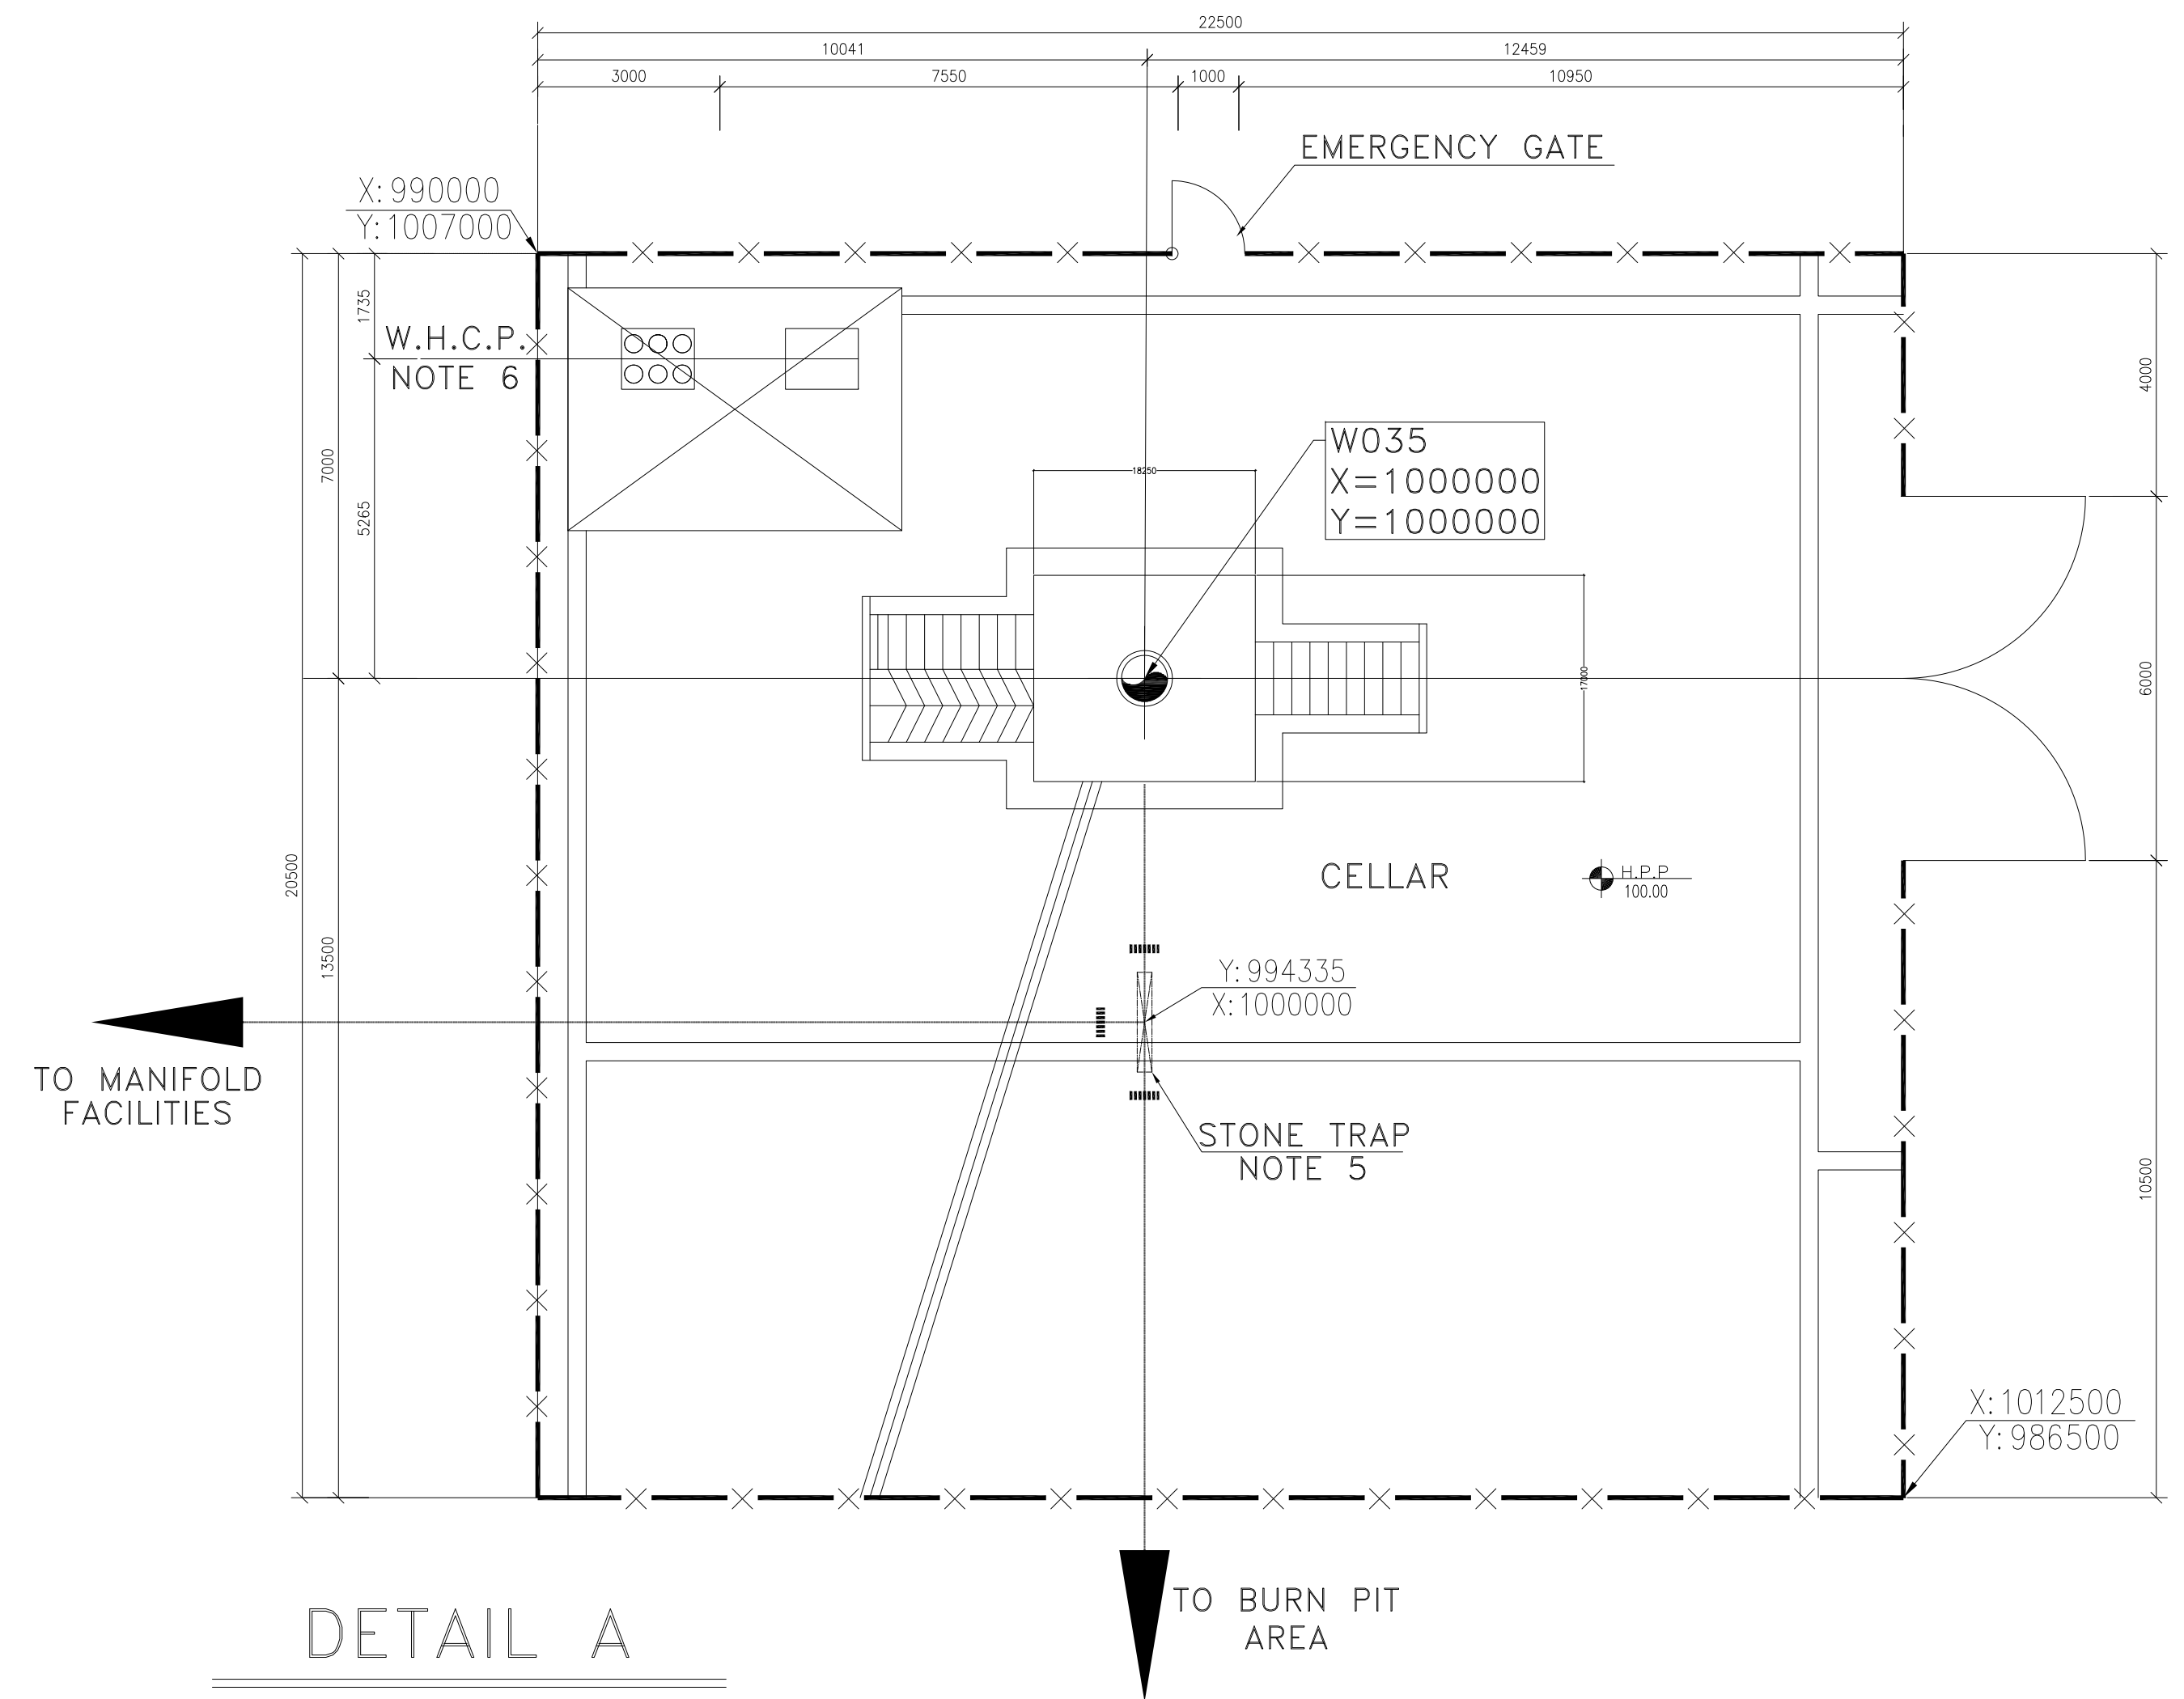

Coordinate of Bench Marks (UTM)		
Points	Northing (m)	Easting (m)
GPS2	436458.652	3293600.410
GPS3	436396.517	3293700.657
S35	436834.486	3293246.697

--	--	