

INSTRUMENT LOCATION LAYOUT



DRAWING W008N

[illegible]

KEY PLAN

[illegible]


(VENDOR TITLE BLOCK)**

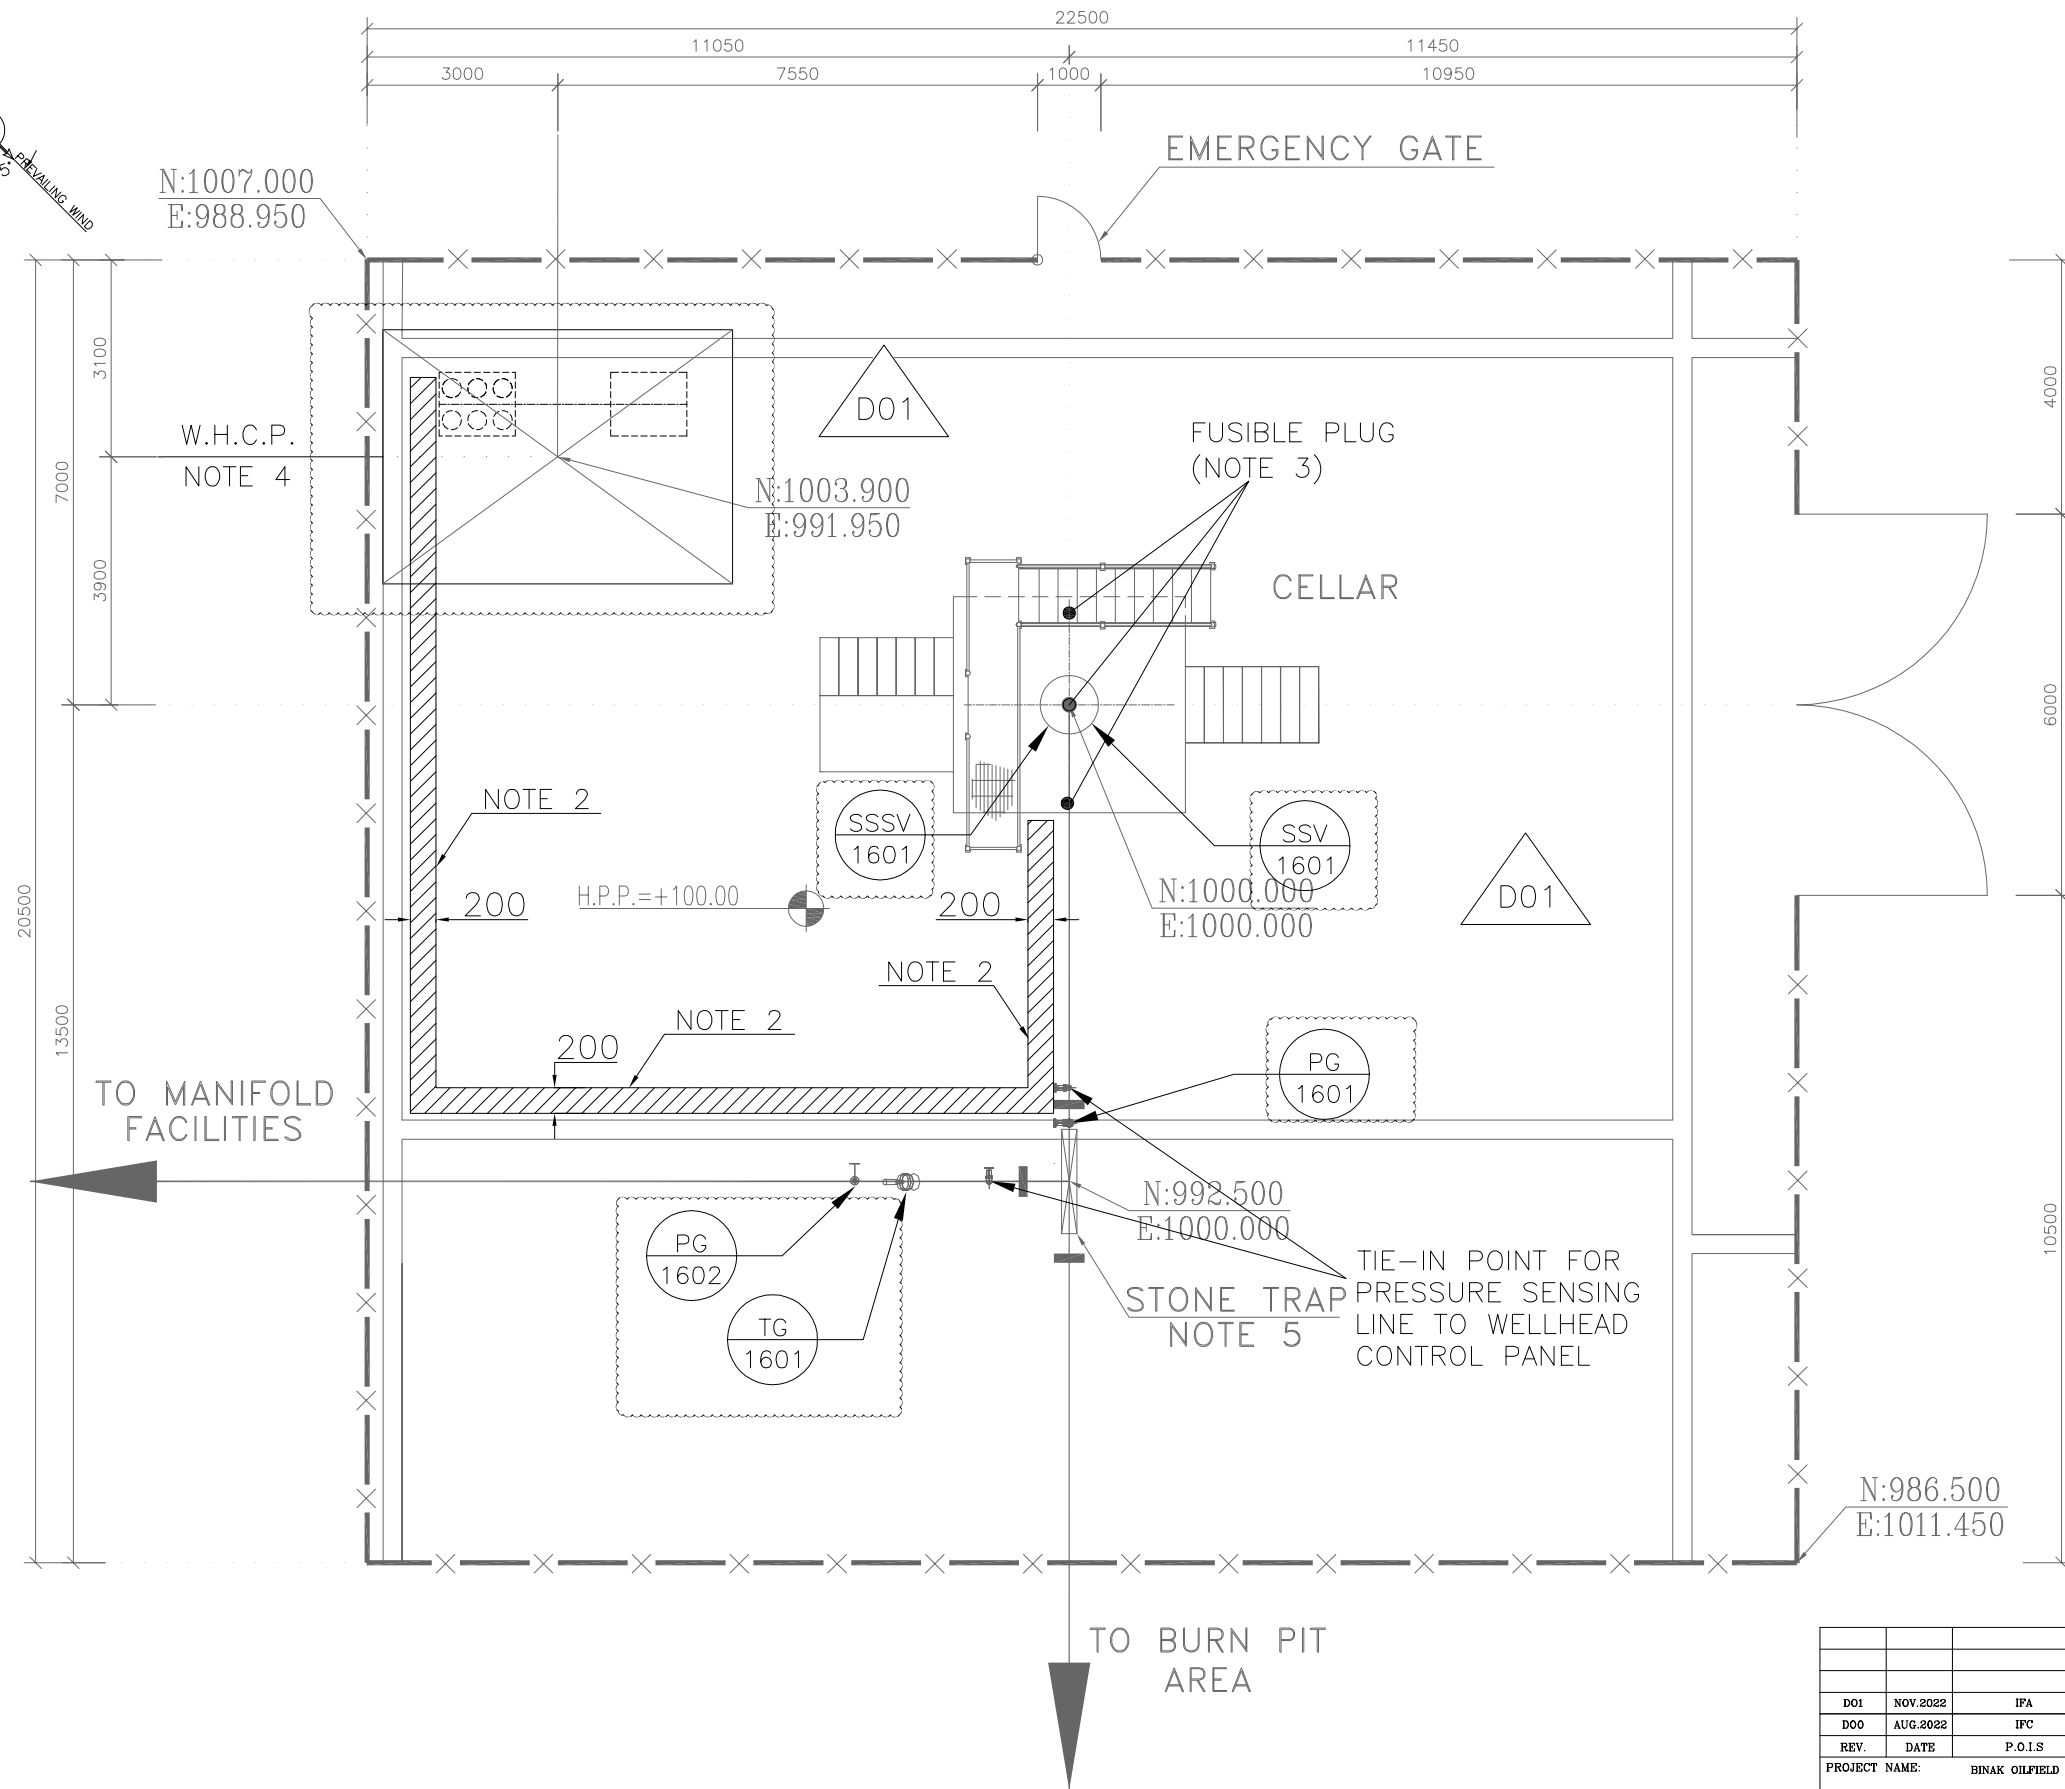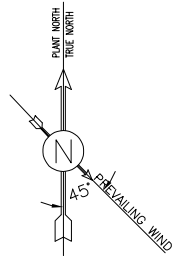

- NOTES
- 1: SHELTER OF WHCP AND NITROGEN BOTTLES.
 - 2: TUBE TRAY SHALL BE INSTALLED AT HEIGHT 100MM ABOVE GROUND, 1/2" TUBE & 1/4" TUBE FOR SSV & SSSV SHALL BE LAID ON THIS CABLE TRAY.
 - 3: 3 NO.S FUSIBLE PLUG WILL BE PREPARED BY WHCP VENDOR WHICH WILL BE INSTALLED ON NITROGEN LINE TWISTED AROUND WELLHEAD.
 - 4: DIMENSIONS OF W.H.C.P. AND RELEVANT SHELTER WILL BE FINALIZED.

- LEGEND
- TUBE TRAY
 - TWO RACK OF NITROGEN BOTTLES
 - WHCP
 - FUSIBLE PLUG

REFERENCE DRAWING	DRG. No.
P&ID-W008N	BK-W008N-PEDCO-110-PR-PI-0001
PLOT PLAN DRAWING-W008N	BK-W008N-PEDCO-110-PI-PY-0001
PDMS MODEL REVIEW REPORT(60%)-W008N	BK-W008N-PEDCO-110-PI-RT-0001
DATA SHEETS FOR WHCP/HPU-WELLHEADS	BK-SSGRL-PEDCO-110-IN-DT-0001

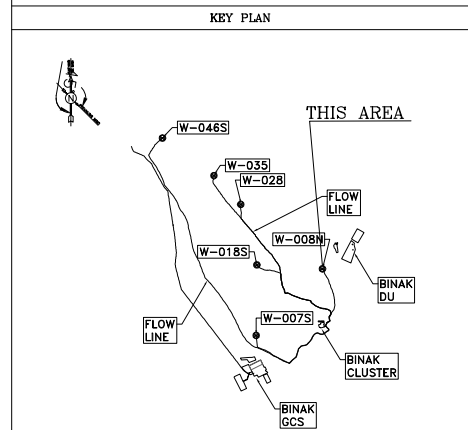

W008N

SC: 1/100

(VENDOR TITLE BLOCK)**

	</
--	--	----