


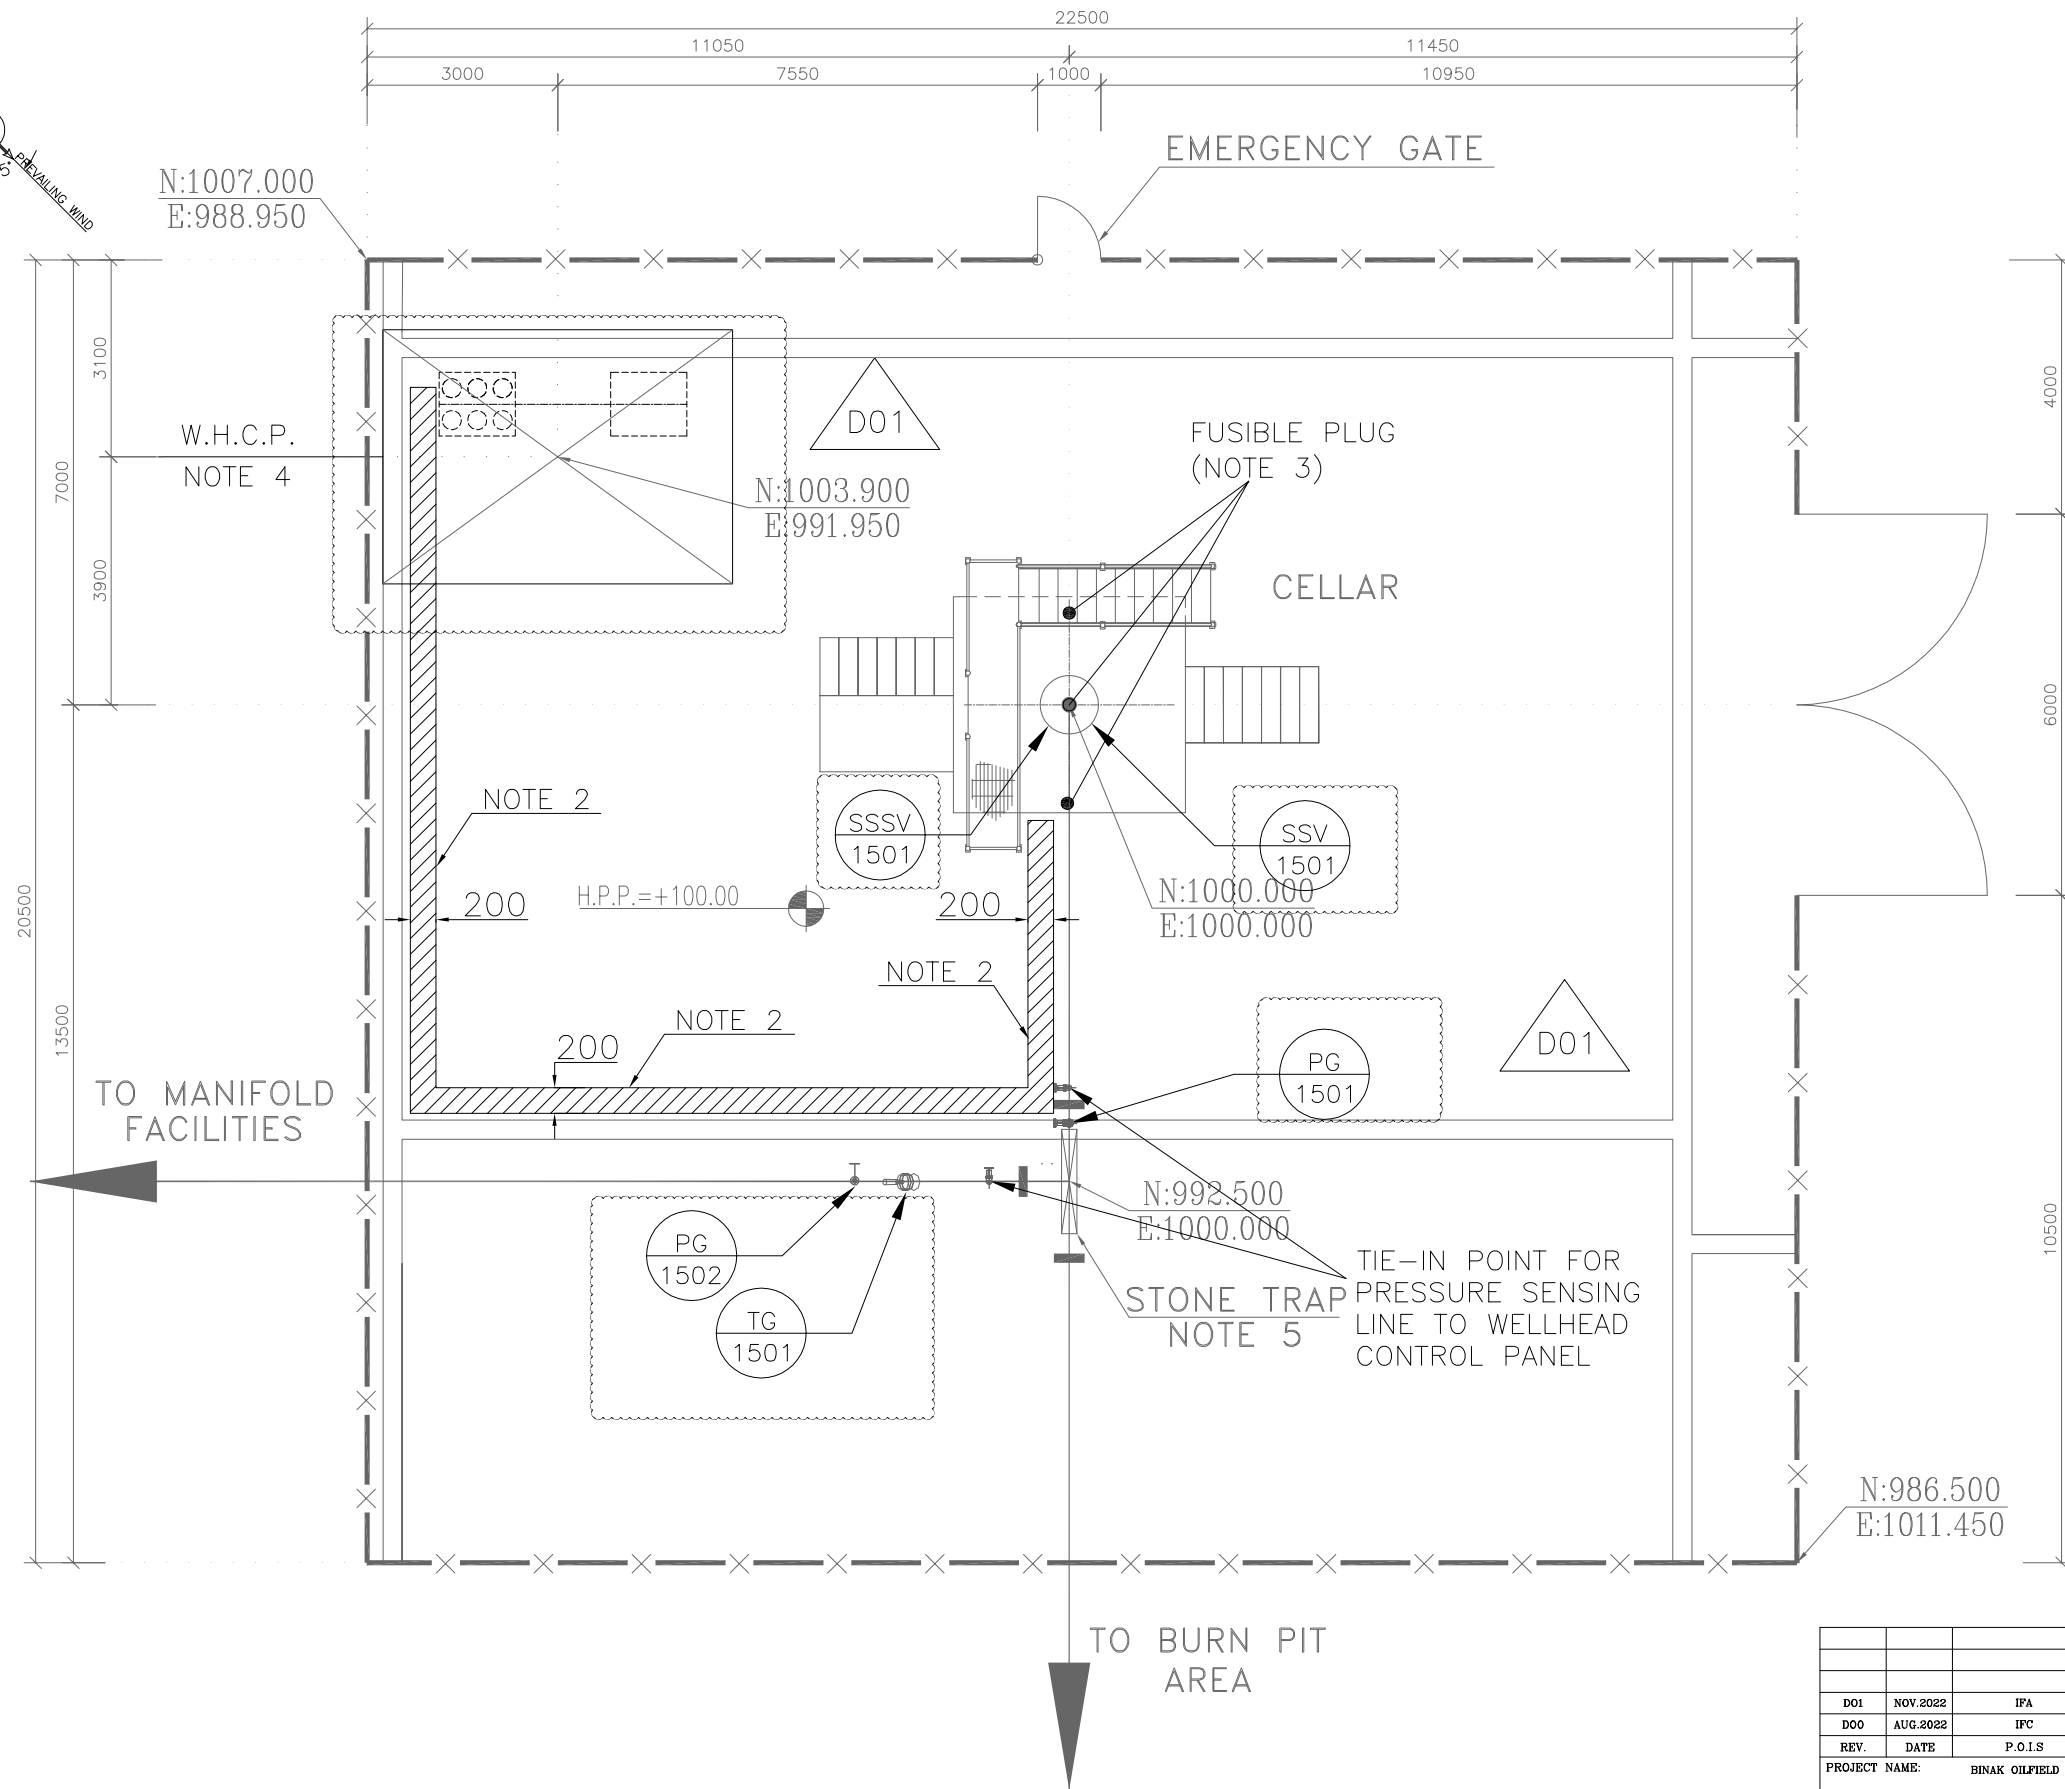
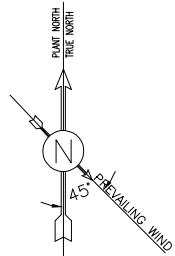
INSTRUMENT LOCATION LAYOUT  
DRAWING W035

NOTES	
LEGEND	
REFERENCE DRAWING	DRG. No.
P&ID-W035	BK-W035-PEDCO-110-FR-PI-0001
PLOT PLAN DRAWING-W035	BK-W035-PEDCO-110-PI-PY-0001
PDMS MODEL REVIEW REPORT(60%)-W035	BK-W035-PEDCO-110-PI-R7-0001
DATA SHEETS FOR WHCF/HPU-WELLHEADS	BK-S8GRU-PEDCO-110-IN-DT-0001

<h1 style="margin: 0;">KRY PLAN</h1>						
***	*****	** **	*** ****	** **	*** ****	
REV.	DESCRIPTION	BY	DATE	BY	DATE	
		CHECKED		REV. APPR.		
اصل و کاپیه نسخ این نقشه و حق اقتباس متعلق به شرکت ملی مناطق نفت خیز جنوب میباشد.						
 <p>THE ORIGINAL AND ALL COPIES OF THIS DRAWING TOGETHER WITH THE COPYRIGHT THEREIN ARE THE SOLE PROPERTY OF N.I.S.O.C./ FIELDS</p>						
BINAK OILFIELD DEVELOPMENT SUB-SURFACE WORK PACKAGES W035 WELLHEAD FACILITIES						
DATE	SCALE	DRAWING BY	CHECKED BY	PROJECT ENG.		
NO CONSTRUCTION PERMITTED UNLESS DRAWING APPROVED						
APPROVED FOR CONSTRUCTION			BY:		DATE:	
BUDGET REF.	LOCATION	SIZE	CLASS	SERIAL NO.	SHEET	REVISION
0-53-073-9184	F	2	J	707767	1 OF 2	D01

[illegible]


(VENDOR TITLE BLOCK)\*\*



- NOTES
- 1: SHELTER OF WHCP AND NITROGEN BOTTLES.
  - 2: TUBE TRAY SHALL BE INSTALLED AT HEIGHT 100MM ABOVE GROUND, 1/2" TUBE & 1/4" TUBE FOR SSV & SSSV SHALL BE LAID ON THIS CABLE TRAY.
  - 3: 3 NO.S FUSIBLE PLUG WILL BE PREPARED BY WHCP VENDOR WHICH WILL BE INSTALLED ON NITROGEN LINE TWISTED AROUND WELLHEAD.
  - 4: DIMENSIONS OF W.H.C.P. AND RELEVANT SHELTER WILL BE FINALIZED.

- LEGEND
- TUBE TRAY
  - TWO RACK OF NITROGEN BOTTLES
  - WHCP
  - FUSIBLE PLUG

REFERENCE DRAWING	DRG. No.
P&ID-W035	BK-W035-PEDCO-110-PR-P1-0001
PLOT PLAN DRAWING-W035	BK-W035-PEDCO-110-PI-PY-0001
PDMS MODEL REVIEW REPORT(60%)-W035	BK-W035-PEDCO-110-PI-R7-0001
DATA SHEETS FOR WHCP/HPU-WELLHEADS	BK-SSGRL-PEDCO-110-IN-DT-0001

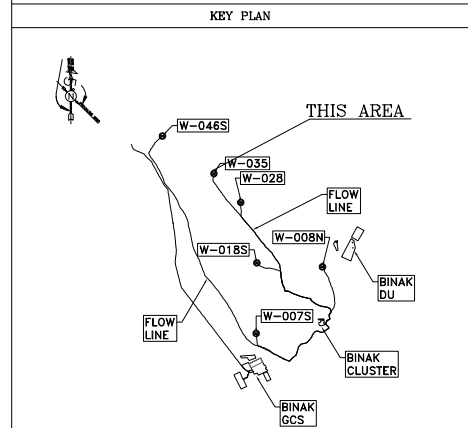

--	--	

W035

SC: 1/100

(VENDOR TITLE BLOCK)\*\*