
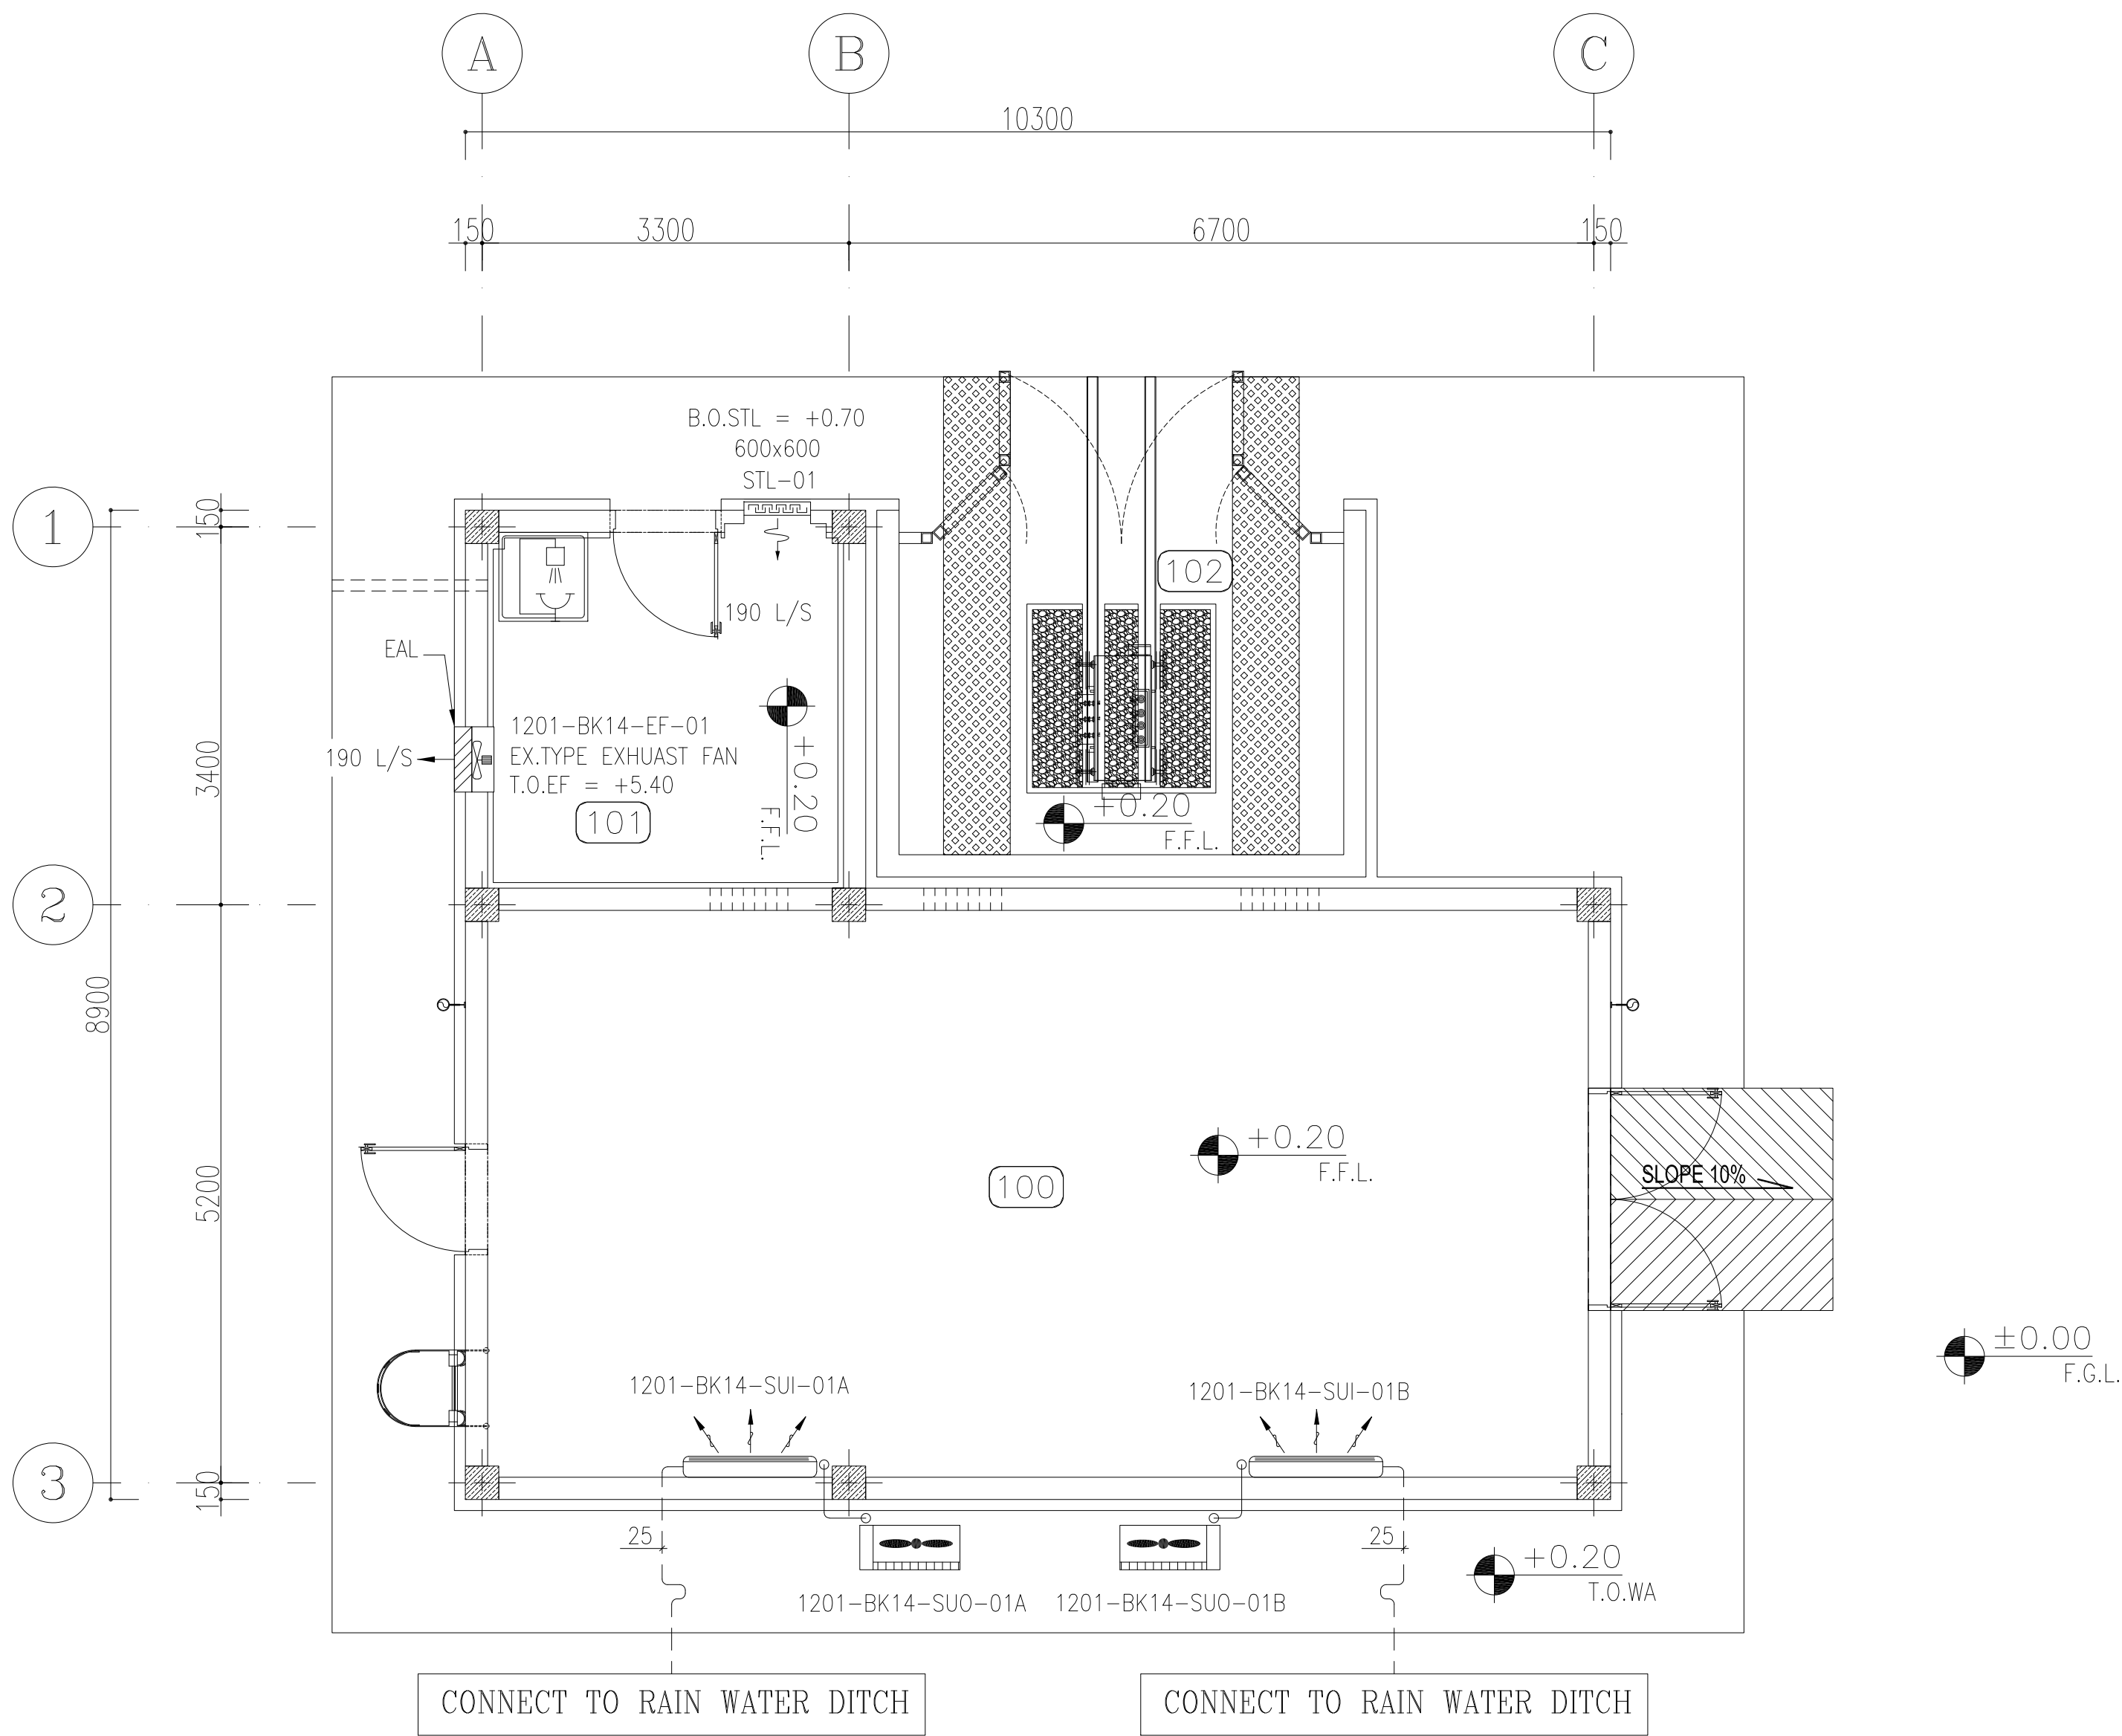


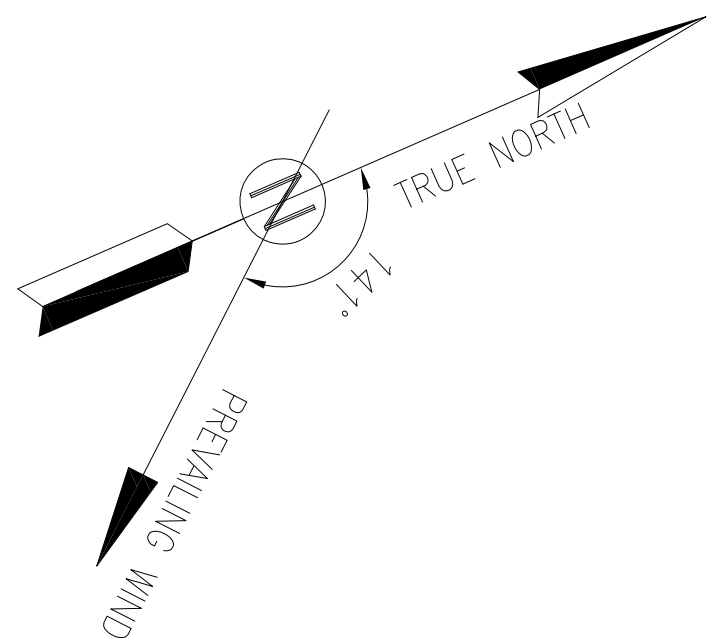

AIR INLET SCHEDULE

ROOM	TYPE	TAG NUMBER	NECK SIZE (MM)	QTY.	FLOW (L/S)
BATTERY ROOM	SAND TRAP LOUVER	STL-01	600x600	1	190

EXHAUST FAN

EQUIPMENT NO.	QTY.	TYPE	FLOW (L/S)	STATIC PRESSURE (PA.)	SERVICE AREA	REMARK
1201-BK14-EF-01	1	AXIAL- EXPLOSION PROOF Eexd-IIC-T3	190	100	BATTERY ROOM	EQUIPPED WITH EXHAUST AIR LOUVER

DX-SPLIT AIR CONDITIONER UNITS

EQUIPMENT NO.	QTY.	TYPE	NOMINAL CAPACITY (BTU/HR)	ELECTRIC POWER SUPPLY (V/PH/Hz)	SERVICE AREA
1201-BK14-SUI-01A/B 1201-BK14-SUO-01A/B	2	WALL MOUNTED	24000	230/1/50	SWITCHGEAR ROOM

100 SWITCHGEAR ROOM

101 BATTERY ROOM

102 TRANSFORMER SHELTER

- NOTES
- DIMENSIONS ARE IN "mm" AND ELEVATIONS IN "m" UNLESS SPECIFIED .
 - ALL DIMENSIONS AND ELEVATIONS SHALL BE CHECKED BY THE CONTRACTOR PRIOR TO CONSTRUCTION.
 - CONTRACTOR SHALL COMPARE ALL ARCHITECTURAL, MECHANICAL, ELECTRICAL, PIPING AND STRUCTURAL DRAWINGS AND IN CASE OF ANY CONFLICTS OR DISCREPANCY, INFORM THE ENGINEER.
 - ALL HVAC WORK SHALL BE DONE IN LINE WITH TECHNICAL SPECIFICATIONS.
 - REFRIGERANT PIPE (GAS & LIQUID) SIZE SHOULD BE SPECIFIED BY VENDOR.


LEGEND

- SAND TRAP LOUVER
- INDOOR UNIT WALL TYPE
SPLIT AIR CONDITIONER
- OUTDOOR UNIT SPLIT
AIR CONDITIONER
- AXIAL EXHAUST FAN
- EXHAUST AIR LOUVER
- B.O. ... BOTTOM OF ...
T.O. ... TOP OF ...

REFERENCE DRAWING	DRG. No.
STANDARD DRAWING FOR HVAC & PLUMBING	BK-GNRL-PEDCO-000-HV-DW-0001
SYMBOL & LEGEND FOR HVAC & PLUMBING	BK-GNRL-PEDCO-000-HV-DW-0002
PLUMBING & SEWAGE PIPING LAYOUT FOR SWITCHGEAR BUILDING - BK14	BK-BK14-PEDCO-110-HV-PY-0003

KEY PLAN

KEY PLAN IS ON HOLD UNTIL THE COMPLETION
OF WELLS' PLOT PLANS

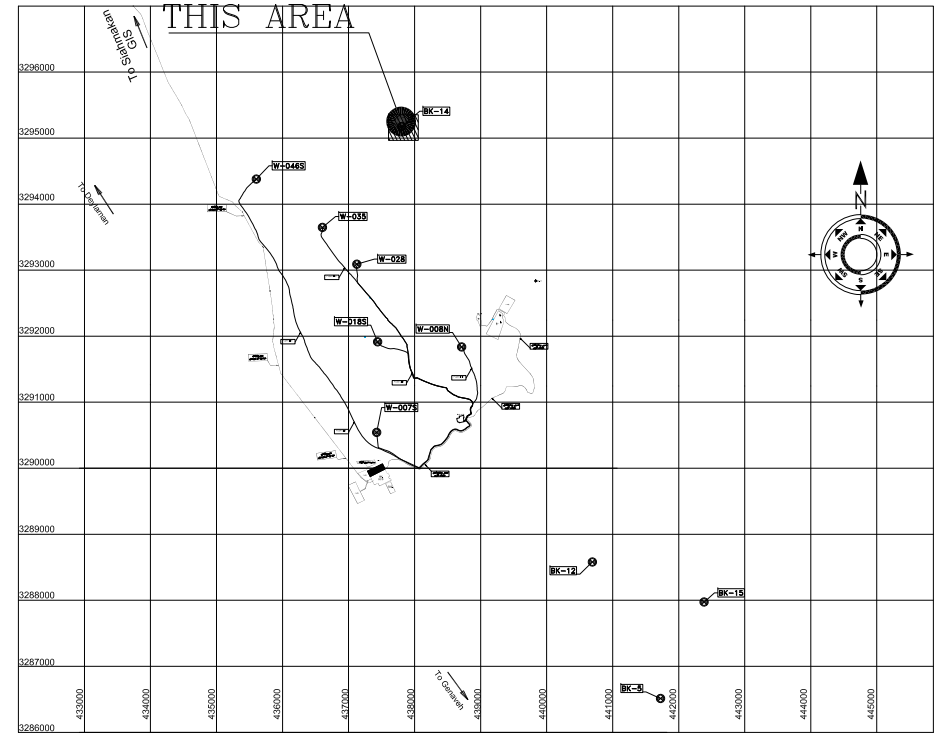

	</
--	--	----