


DRAWING—W028

NOTES	
LEGEND	
REFERENCE DRAWING	DRG. No.
P&ID-W028	BK-W028-PEDCO-110-PR-0001
PLOT PLAN DRAWING-W028	BK-W028-PEDCO-110-PI-PY-0001
PDMS MODEL REVIEW REPORT(60%)-W028	BK-W028-PEDCO-110-PI-RT-0001
DATA SHEETS FOR WHCF/HPU-WELLHEADS	BK-SSGRL-PEDCO-110-IN-DT-0001

[illegible]


(VENDOR TITLE BLOCK)***

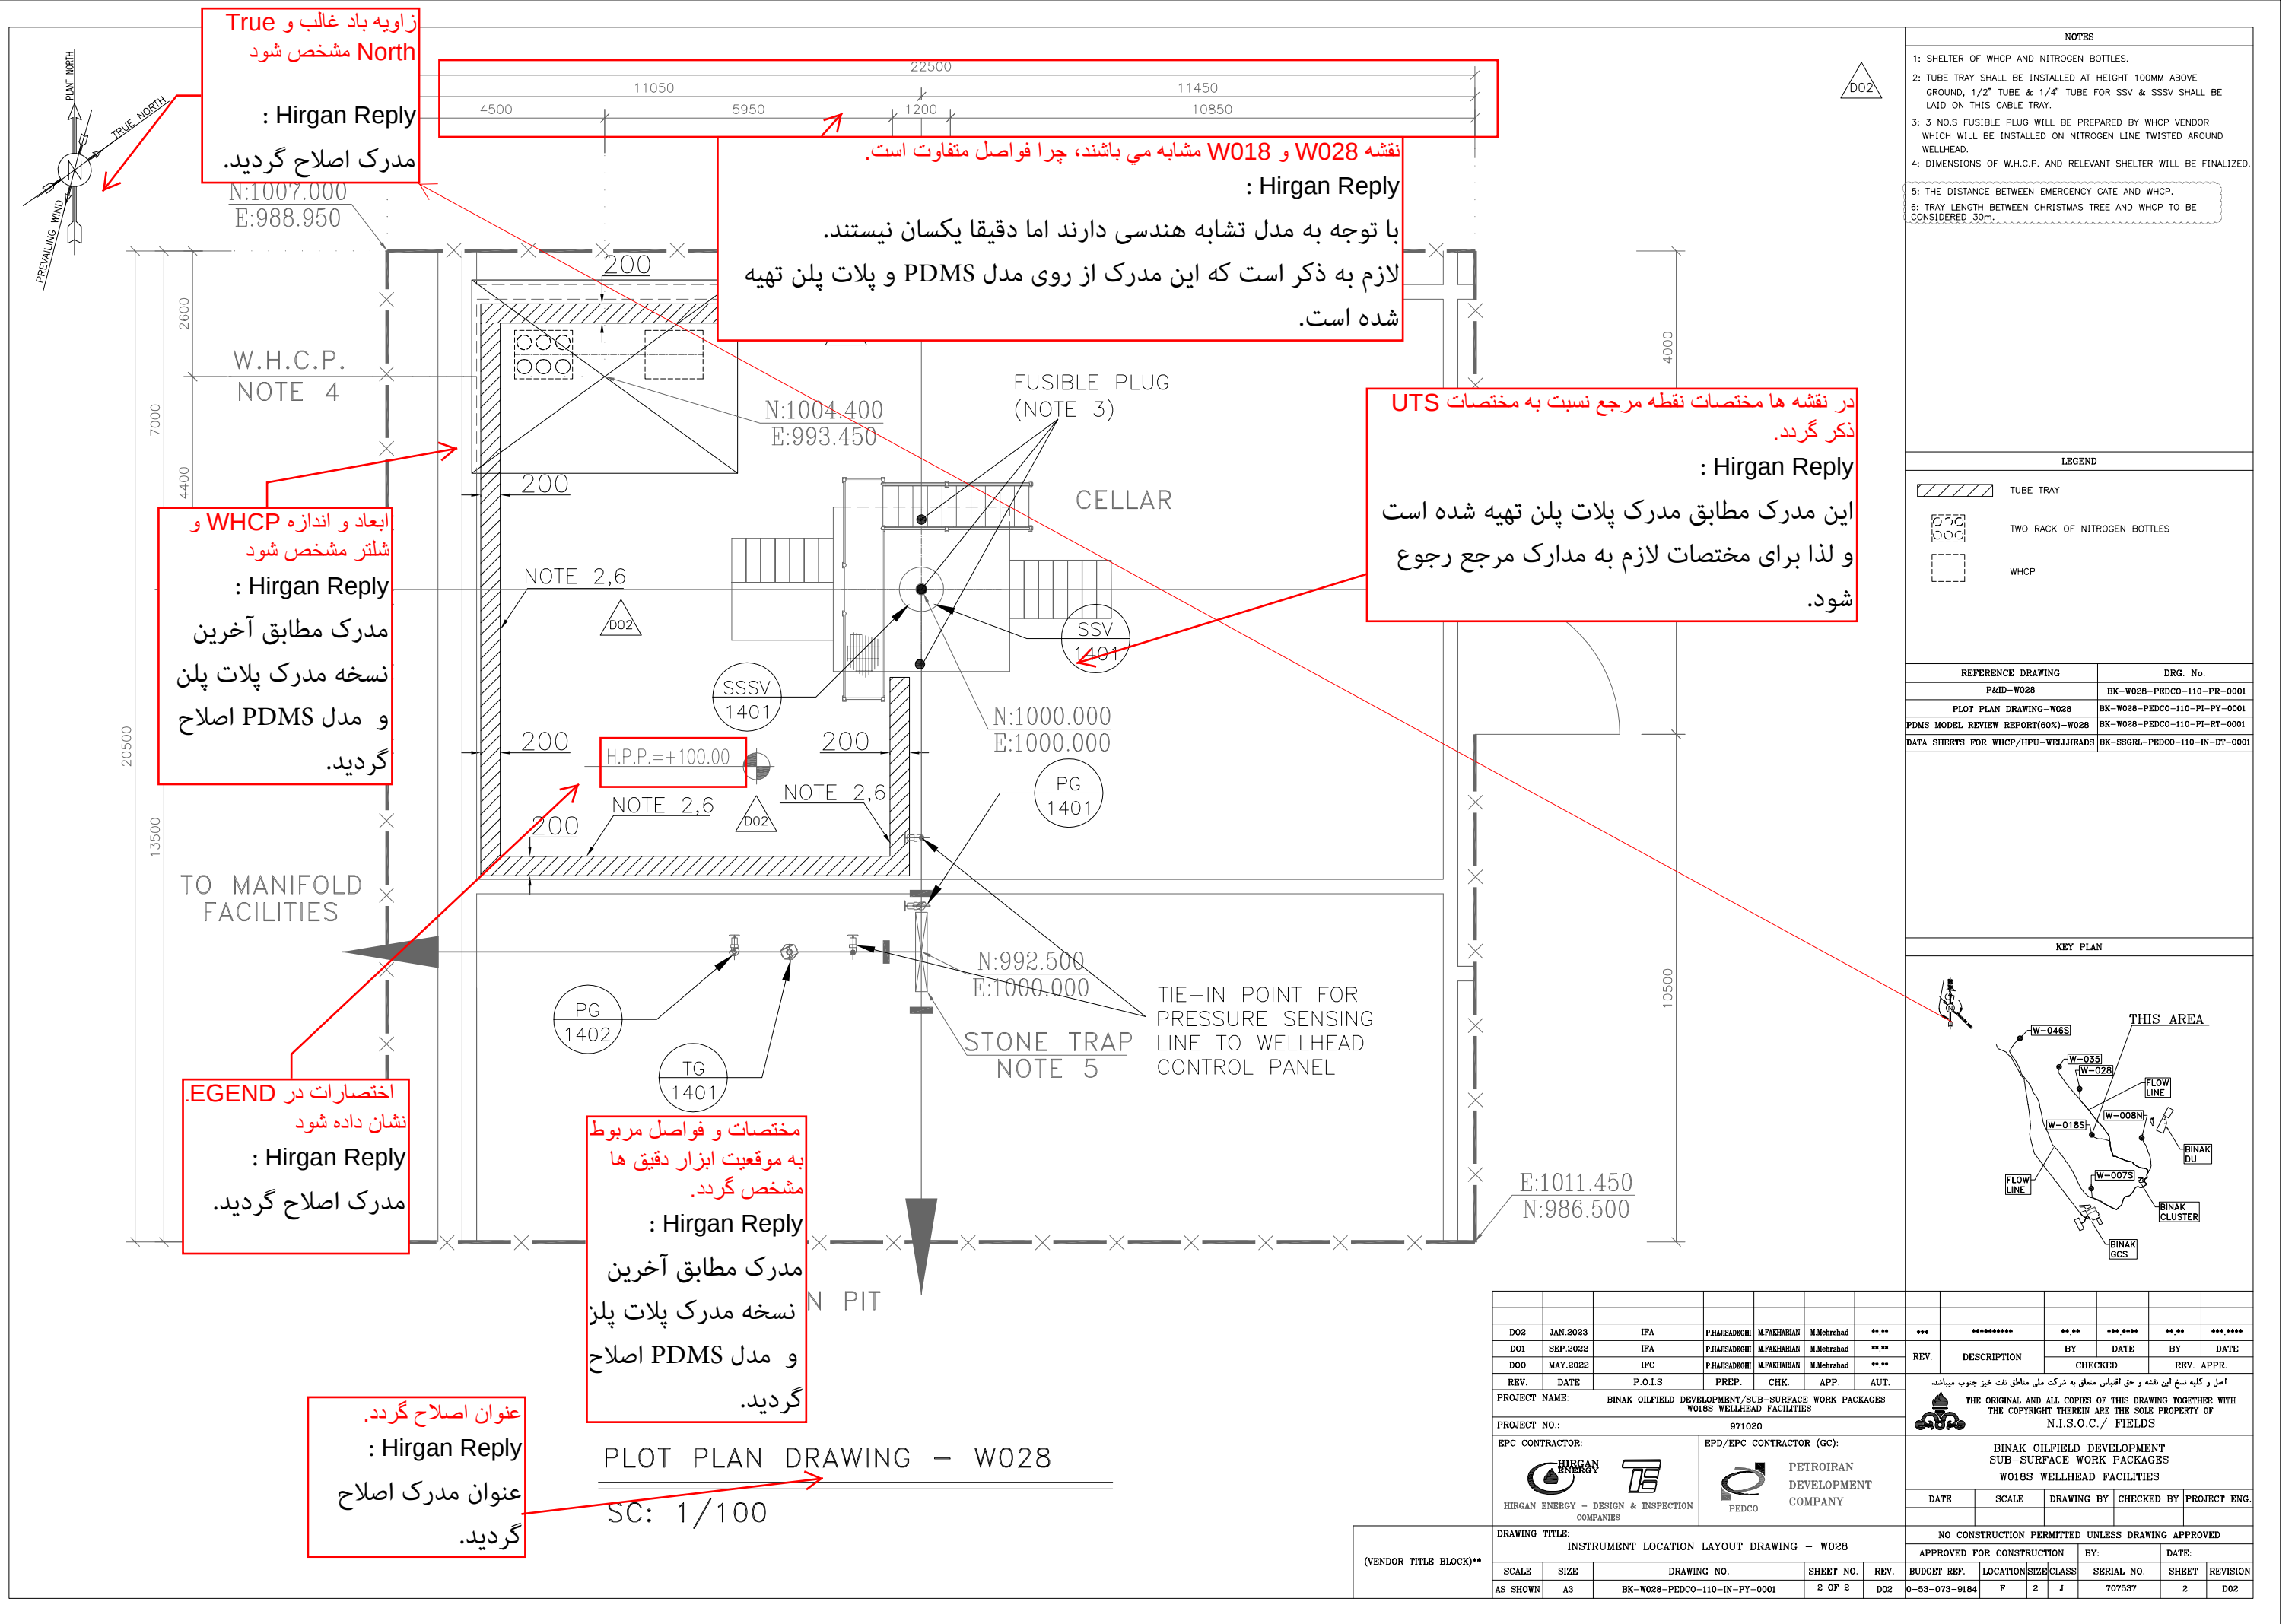

- NOTES
- 1: SHELTER OF WHCP AND NITROGEN BOTTLES.
 - 2: TUBE TRAY SHALL BE INSTALLED AT HEIGHT 100MM ABOVE GROUND, 1/2" TUBE & 1/4" TUBE FOR SSV & SSSV SHALL BE LAID ON THIS CABLE TRAY.
 - 3: 3 NO.S FUSIBLE PLUG WILL BE PREPARED BY WHCP VENDOR WHICH WILL BE INSTALLED ON NITROGEN LINE TWISTED AROUND WELLHEAD.
 - 4: DIMENSIONS OF W.H.C.P. AND RELEVANT SHELTER WILL BE FINALIZED.
 - 5: THE DISTANCE BETWEEN EMERGENCY GATE AND WHCP.
 - 6: TRAY LENGTH BETWEEN CHRISTMAS TREE AND WHCP TO BE CONSIDERED 30m.

- LEGEND
- TUBE TRAY
 - TWO RACK OF NITROGEN BOTTLES
 - WHCP

REFERENCE DRAWING	DRG. No.
P&ID-W028	BK-W028-PEDCO-110-PR-0001
PLOT PLAN DRAWING-W028	BK-W028-PEDCO-110-PI-PY-0001
PDMS MODEL REVIEW REPORT(60%)-W028	BK-W028-PEDCO-110-PI-RT-0001
DATA SHEETS FOR WHCP/HPU-WELLHEADS	BK-SSGRL-PEDCO-110-IN-DT-0001

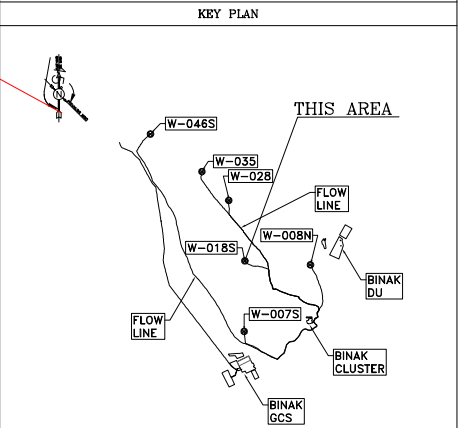

DO2	JAN.2023	IFA	P.HAJISADROHI	M.PAKHARJAN	M.Mehrshad	** **	***	*****	** **	*** ****	** **	*** ****
DO1	SEP.2022	IFA	P.HAJISADROHI	M.PAKHARJAN	M.Mehrshad	** **	REV.	DESCRIPTION	BY	DATE	BY	DATE
DO0	MAY.2022	IPC	P.HAJISADROHI	M.PAKHARJAN	M.Mehrshad	** **			CHECKED		REV. APPR.	
REV.	DATE	P.O.I.S	PREP.	CHK.	APP.	AUT.	اصل و کاپیه نسخ این نقشه و حق انقباض متعلق به شرکت ملی مایعات نفت غیر جنوبی میباشد.					
PROJECT NAME:								THE ORIGINAL AND ALL COPIES OF THIS DRAWING TOGETHER WITH THE COPYRIGHT THEREIN ARE THE SOLE PROPERTY OF N.I.S.O.C./ FIELDS				
PROJECT NO.:			971020									
EPC CONTRACTOR:			EPD/EPC CONTRACTOR (GC):				BINAK OILFIELD DEVELOPMENT SUB-SURFACE WORK PACKAGES W018S WELLHEAD FACILITIES					
 HIRGAN ENERGY - DESIGN & INSPECTION COMPANIES			 PETROIRAN DEVELOPMENT COMPANY									
							DATE	SCALE	DRAWING BY	CHECKED BY	PROJECT ENG.	
DRAWING TITLE:							NO CONSTRUCTION PERMITTED UNLESS DRAWING APPROVED					
INSTRUMENT LOCATION LAYOUT DRAWING - W028							APPROVED FOR CONSTRUCTION BY: DATE:					
SCALE	SIZE	DRAWING NO.			SHEET NO.	REV.	BUDGET REF.	LOCATION/SIZE/CLASS	SERIAL NO.	SHEET	REVISION	
AS SHOWN	A3	BK-W028-PEDCO-110-IN-PY-0001			2 OF 2	DO2	0-53-073-9184	F 2 J	707537	2	DO2	

زاویه باد غالب و True North مشخص شود

: Hiran Reply

مدرک اصلاح گردید.

نقشه W018 و W028 مشابه می باشند، چرا فواصل متفاوت است.

: Hiran Reply

با توجه به مدل تشابه هندسی دارند اما دقیقا یکسان نیستند.

لازم به ذکر است که این مدرک از روی مدل PDMS و پلات پلن تهیه شده است.

در نقشه ها مختصات نقطه مرجع نسبت به مختصات UTS ذکر گردد.

: Hiran Reply

این مدرک مطابق مدرک پلات پلن تهیه شده است و لذا برای مختصات لازم به مدارک مرجع رجوع شود.

ابعاد و اندازه WHCP و شلتر مشخص شود

: Hiran Reply

مدرک مطابق آخرین نسخه مدرک پلات پلن و مدل PDMS اصلاح گردید.

اختصارات در LEGEND نشان داده شود

: Hiran Reply

مدرک اصلاح گردید.

مختصات و فواصل مربوط به موقعیت ابزار دقیق ها مشخص گردد.

: Hiran Reply

مدرک مطابق آخرین نسخه مدرک پلات پلن و مدل PDMS اصلاح گردید.

عنوان اصلاح گردد.

: Hiran Reply

عنوان مدرک اصلاح گردید.

PLOT PLAN DRAWING - W028

SC: 1/100