


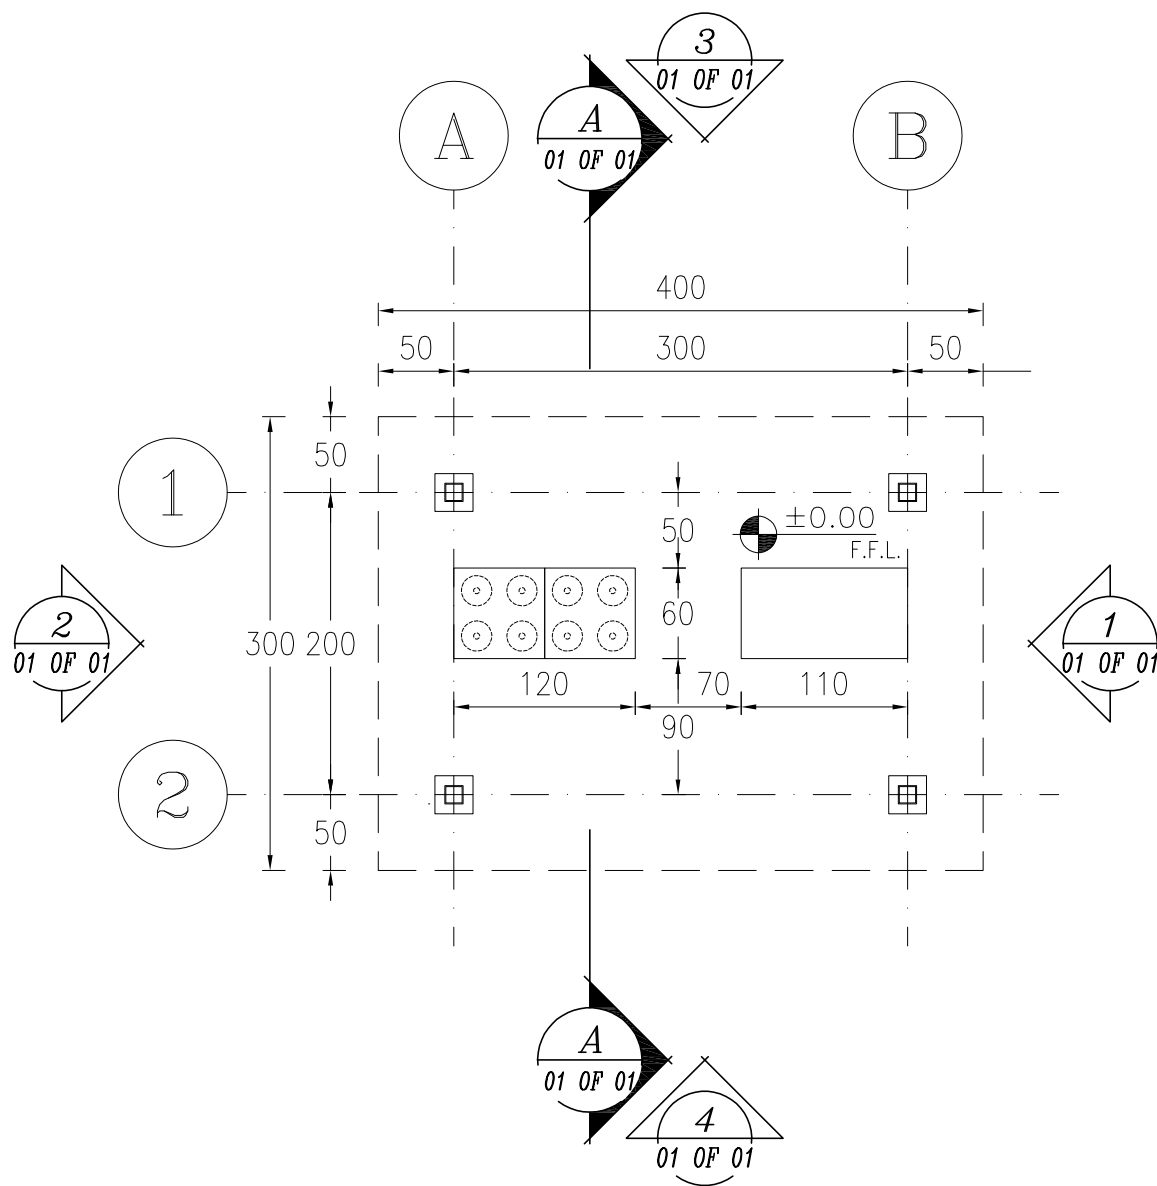


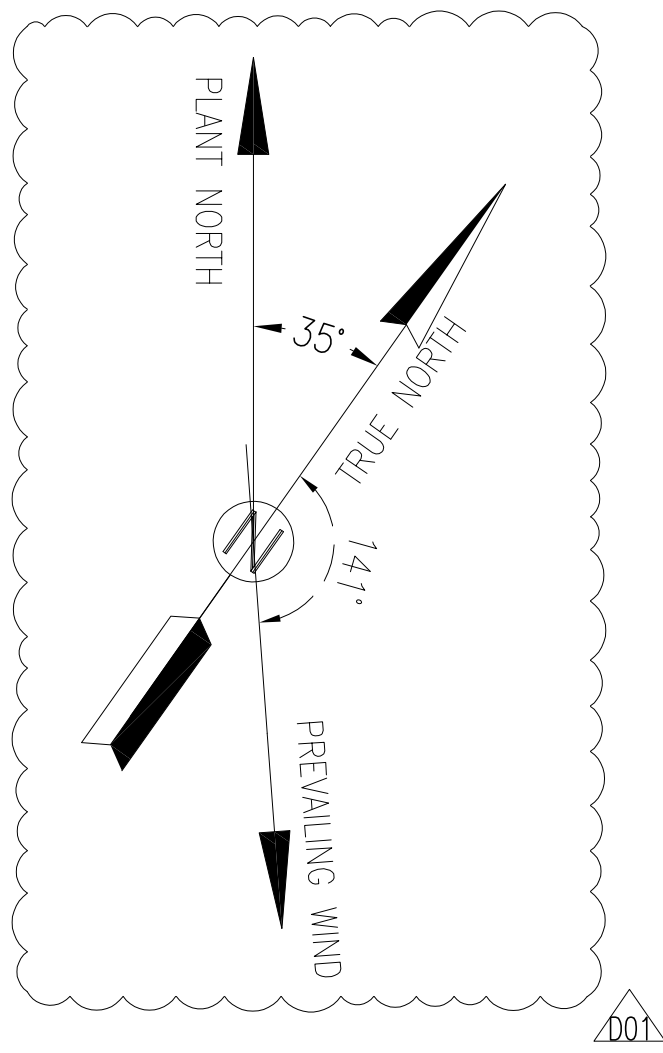


1 PLAN  
SC. 1:50

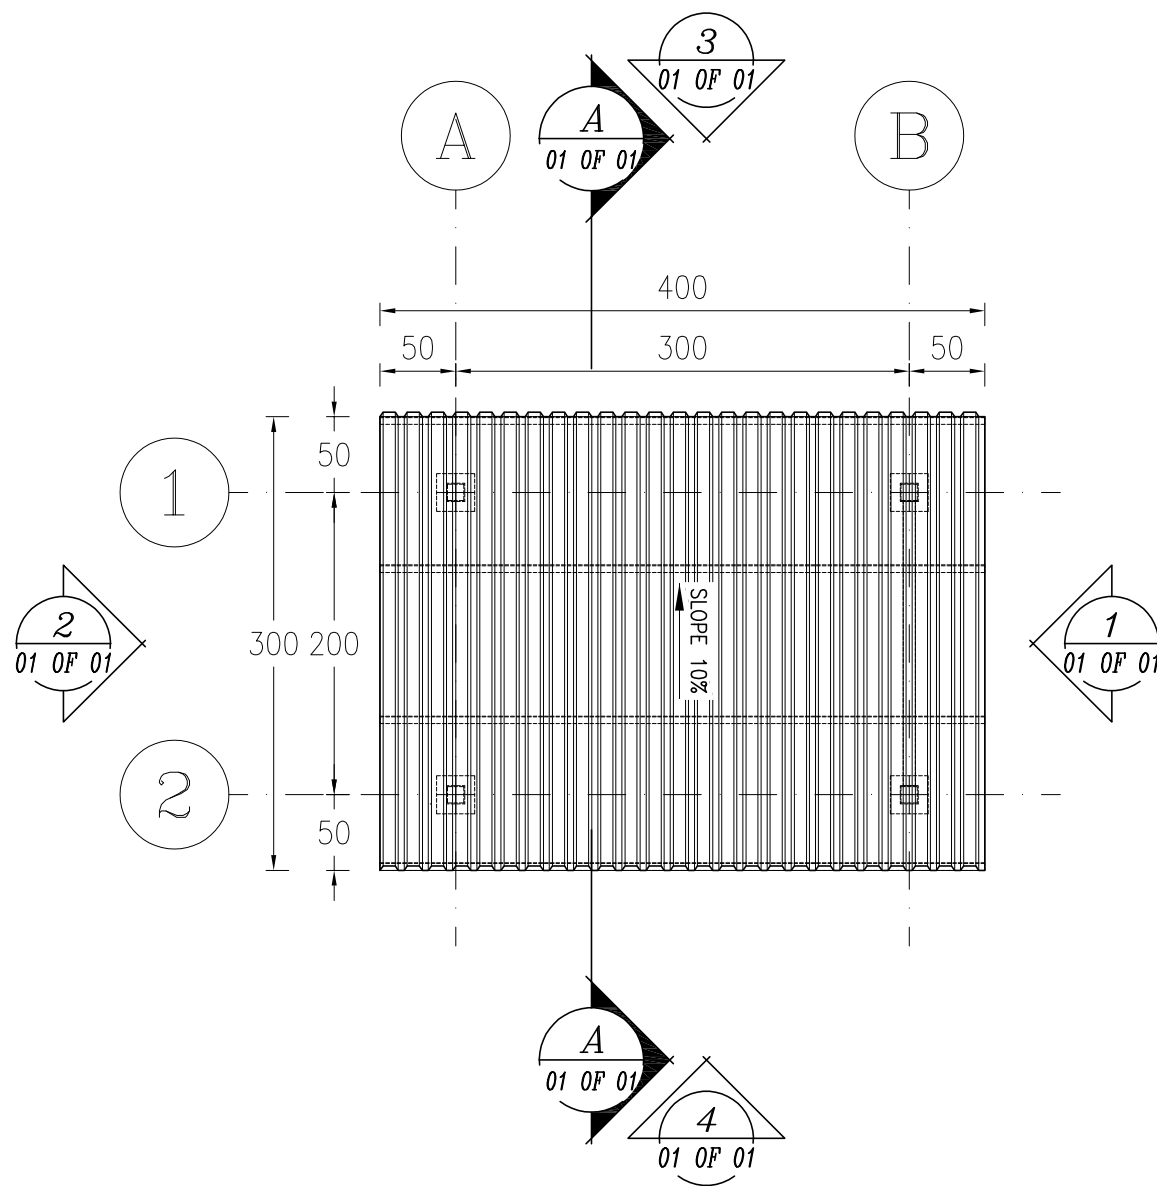


2 ROOF PLAN  
SC. 1:50

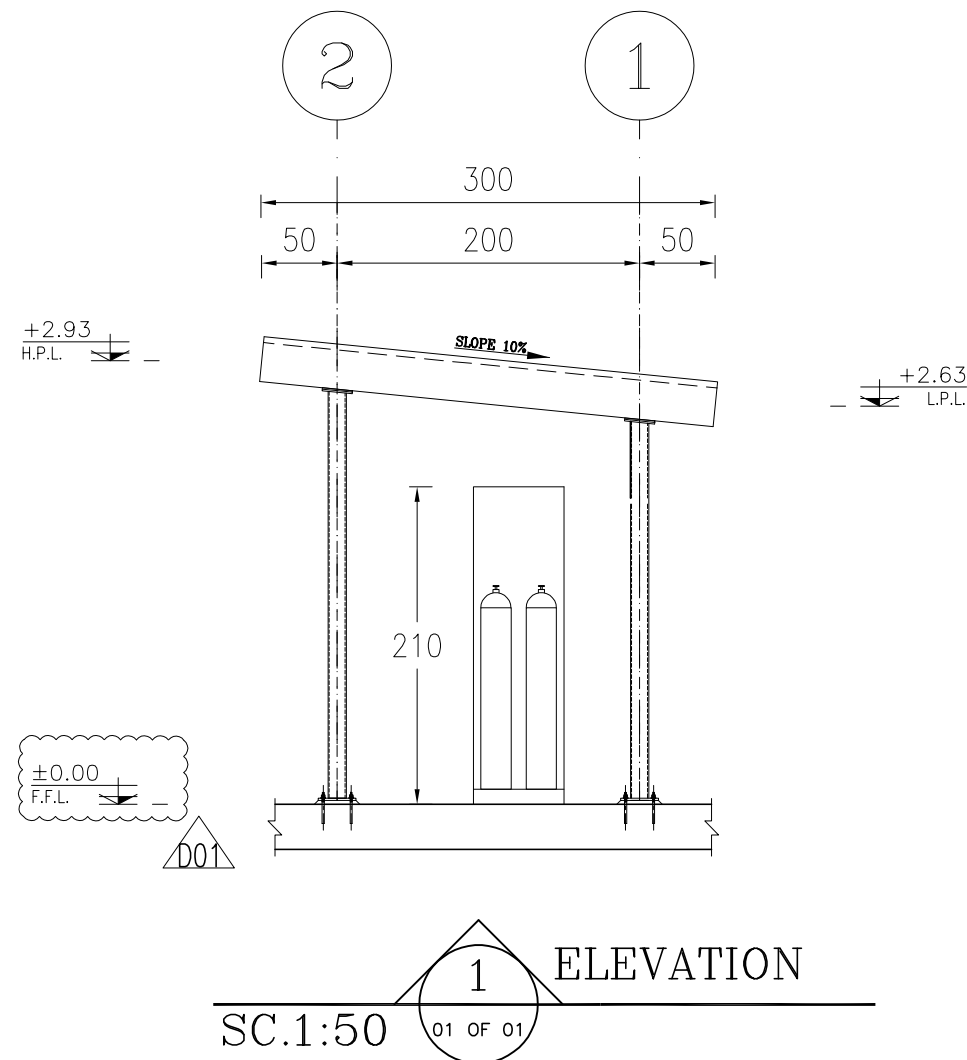


1 ELEVATION  
SC. 1:50

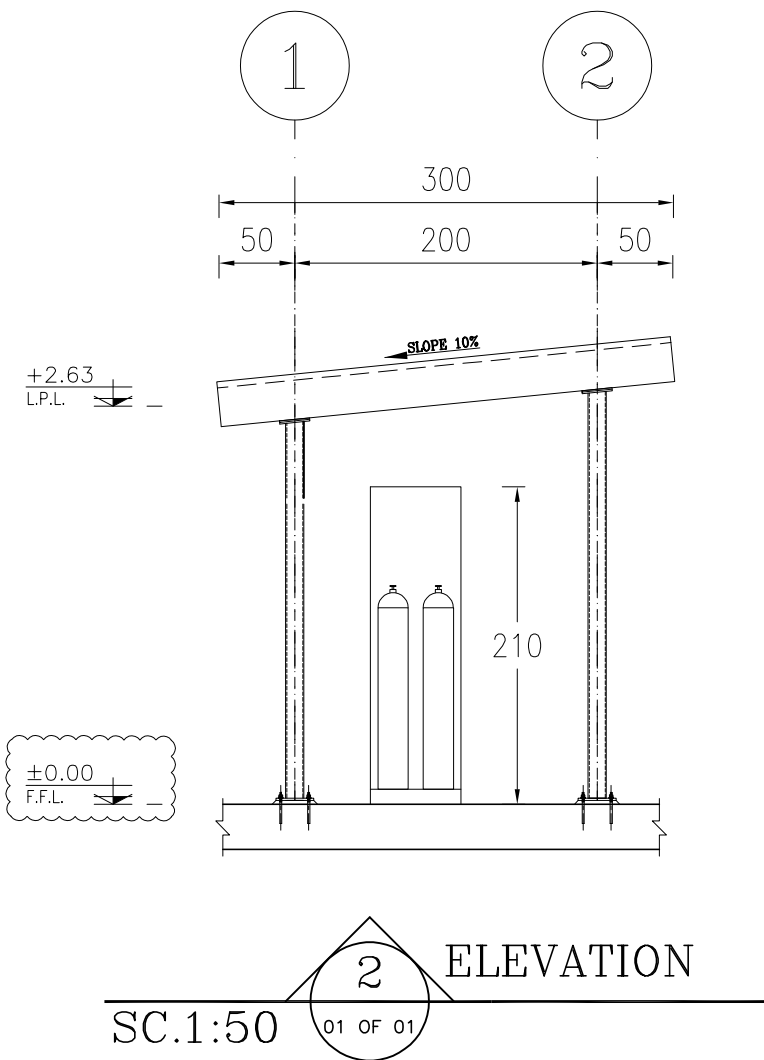


2 ELEVATION  
SC. 1:50

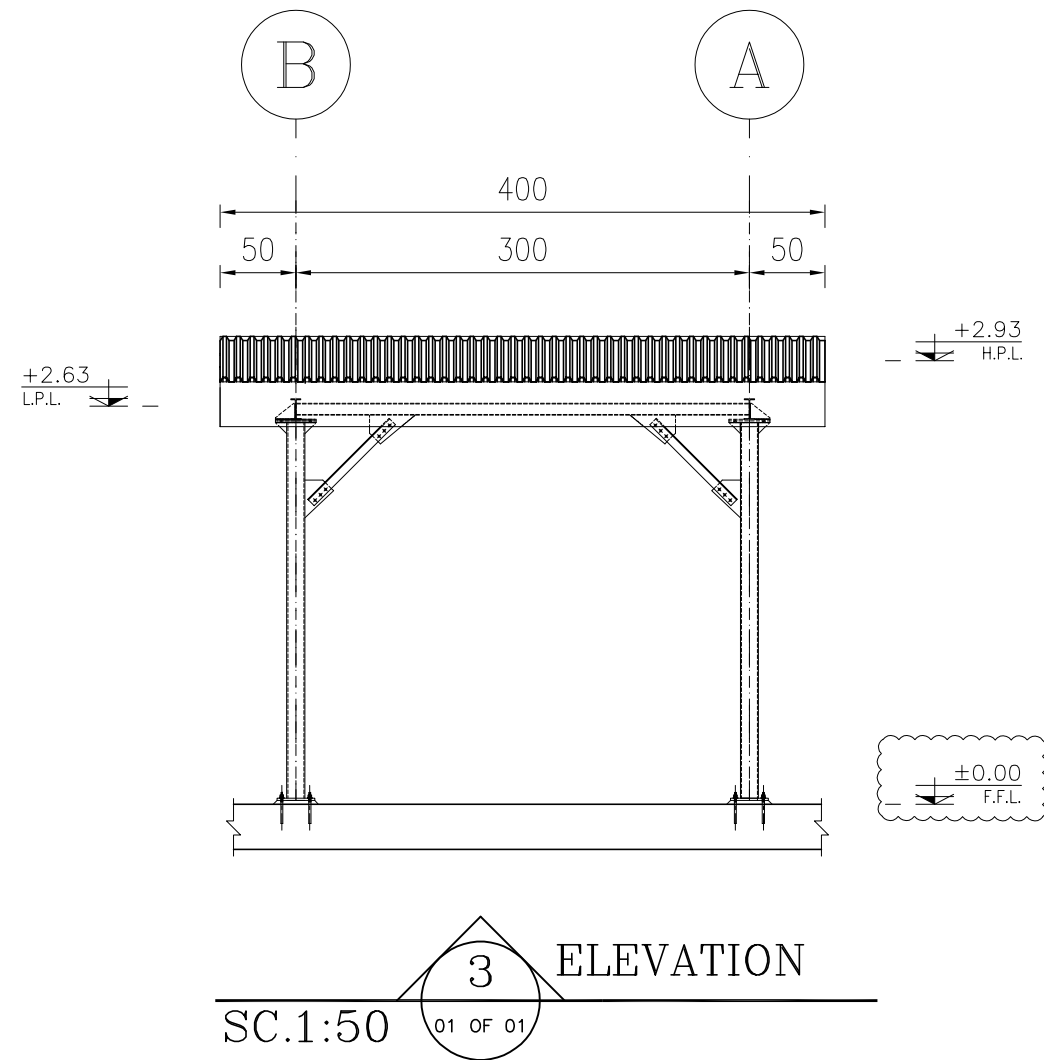


3 ELEVATION  
SC. 1:50

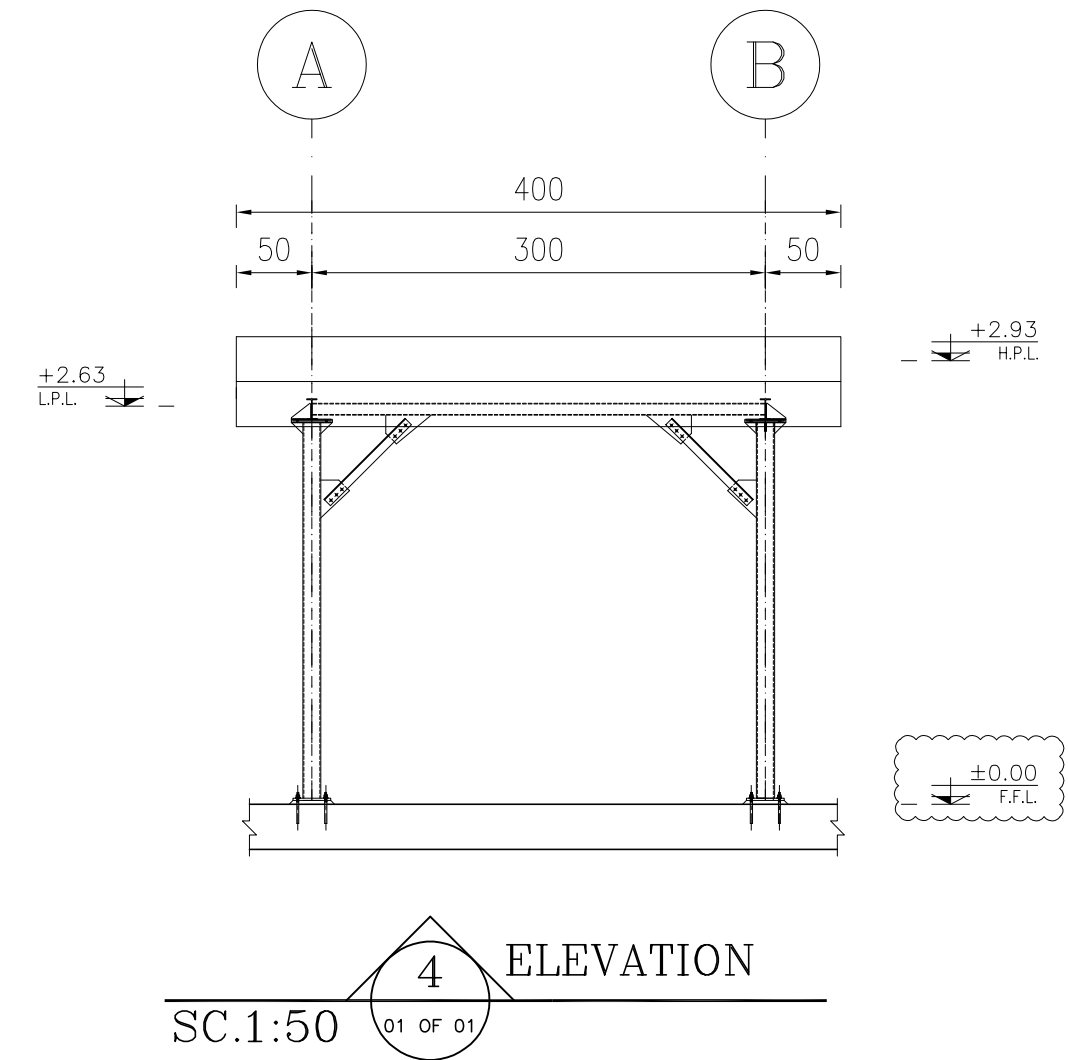


4 ELEVATION  
SC. 1:50

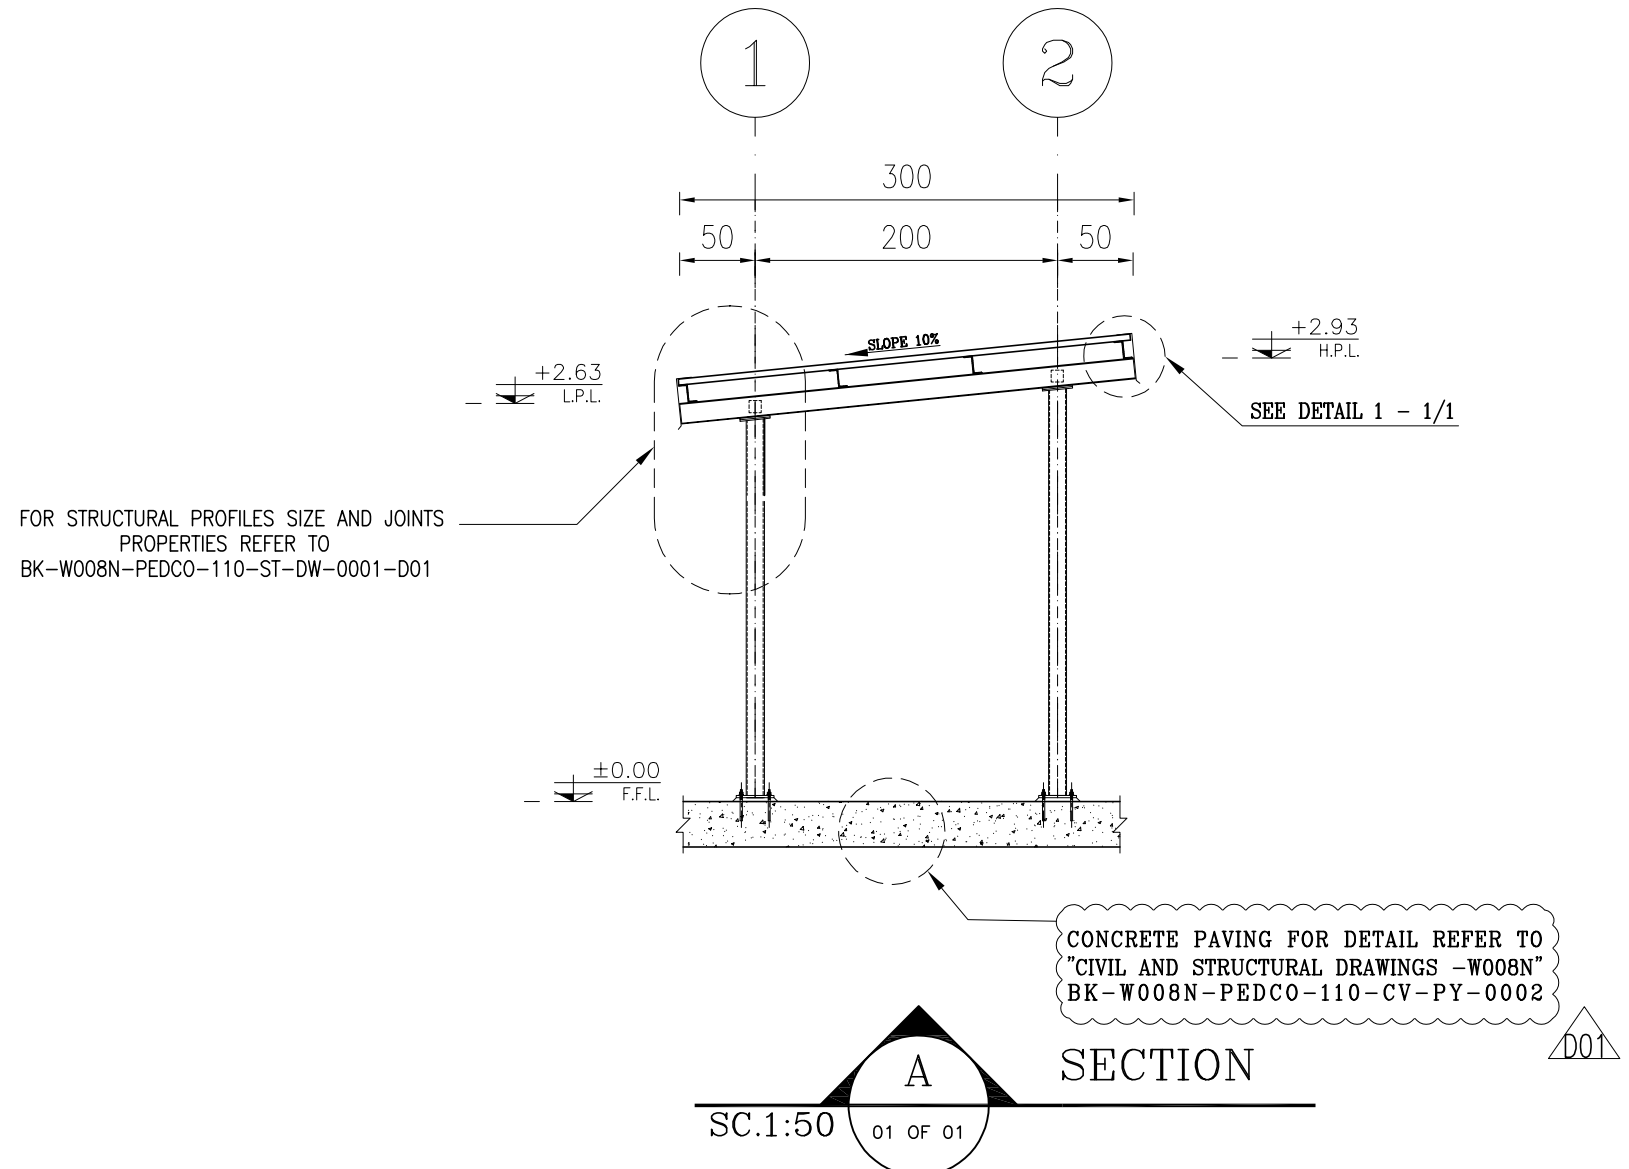

A SECTION  
SC. 1:50

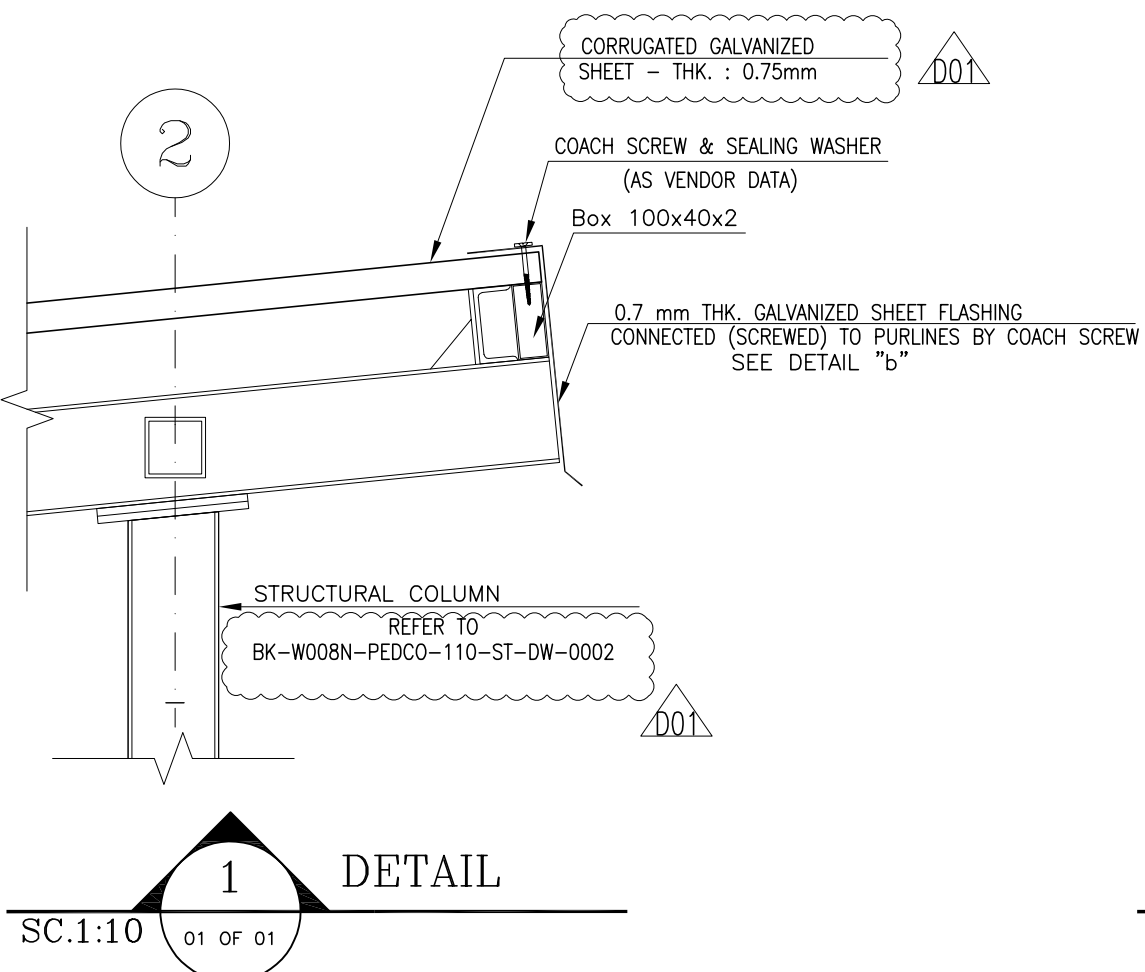

1 DETAIL  
SC. 1:10

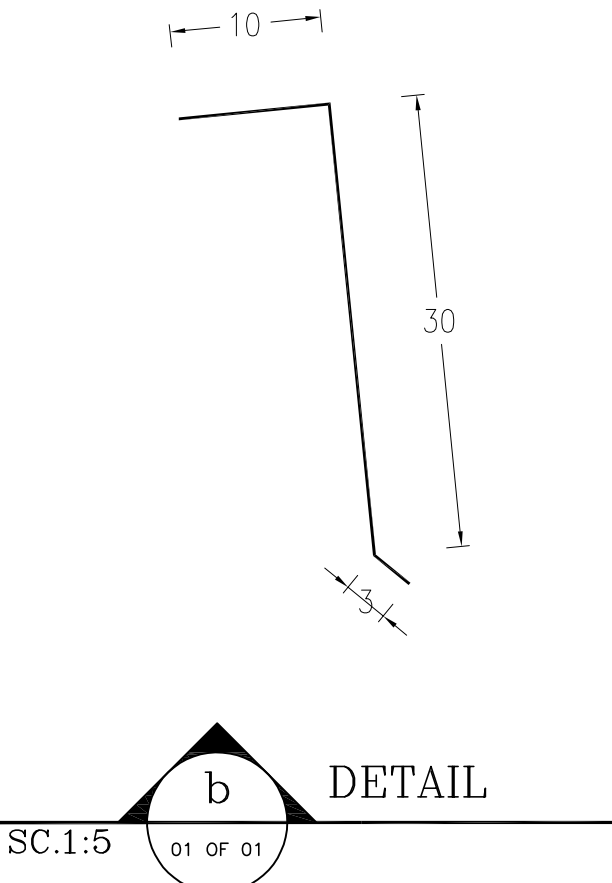


b DETAIL  
SC. 1:5

- NOTES
- 1) DIMENSIONS ARE IN "cm" AND ELEVATIONS IN "m" UNLESS SPECIFIED.
  - 2) ALL COORDINATES ARE IN METERS EXCEPT OTHERWISE.
  - 3) ALL DIMENSIONS AND ELEVATIONS SHALL BE CHECKED BY THE CONTRACTOR PRIOR TO CONSTRUCTION.
  - 4) CONTRACTOR SHALL CHECK THE FOUNDATION DRAWING WITH ALL STRUCTURAL, MECHANICAL, INSTRUMENT, PIPING & ELECTRICAL DRAWINGS BEFORE CONSTRUCTION AND ANY REQUIRED MODIFICATIONS SHALL BE CONSIDERED WITH PRIOR CLIENT APPROVAL BEFORE CONSTRUCTION.
  - 5) ALL MATERIALS ARE SELECTED FROM THE HIGHEST QUALITY AND SHALL BE APPROVED BY THE CLIENT.
  - 6) REFERENCE COORDINATES E=1000.000 , N=1000.000 REFER TO X=438713 , Y=3291837 UTM.
  - 7) FINISH GRADING LEVEL (WOBN) ELEVATION : \*68.05 m (GLOBAL) = ±0.00 (LOCAL)

| LEGEND |                        |
|--------|------------------------|
| F.F.L. | FINISH FLOOR LEVEL     |
| L.P.L. | LOWEST POINT OF LEVEL  |
| H.P.L. | HIGHEST POINT OF LEVEL |

| REFERENCE DRAWING                              | DRG. No.                      |
|------------------------------------------------|-------------------------------|
| STRUCTURE DRAWING FOR WHCP/HPU SHELTER - WO08N | BK-WO08N-PEDCO-110-ST-DW-0001 |
| PLOT PLAN DRAWING - WO08N                      | BK-WO08N-PEDCO-110-PI-DW-0001 |
| GENERAL CIVIL LAYOUT - WO08N                   | BK-WO08N-PEDCO-110-CV-PY-0001 |
| DATA SHEETS FOR WHCP/HPU - WELLHEADS           | BK-SSGRL-PEDCO-110-IN-DT-0001 |

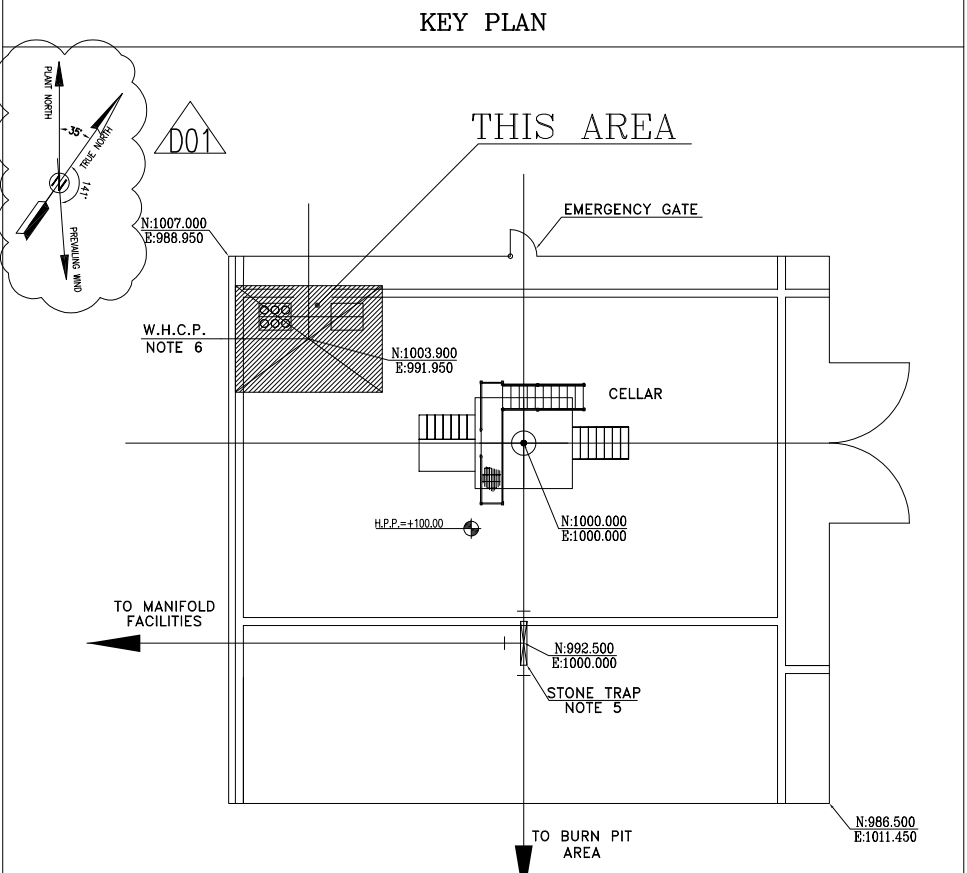

| |
|---|
| |
|---|