




1 PLAN  
SC. 1:50

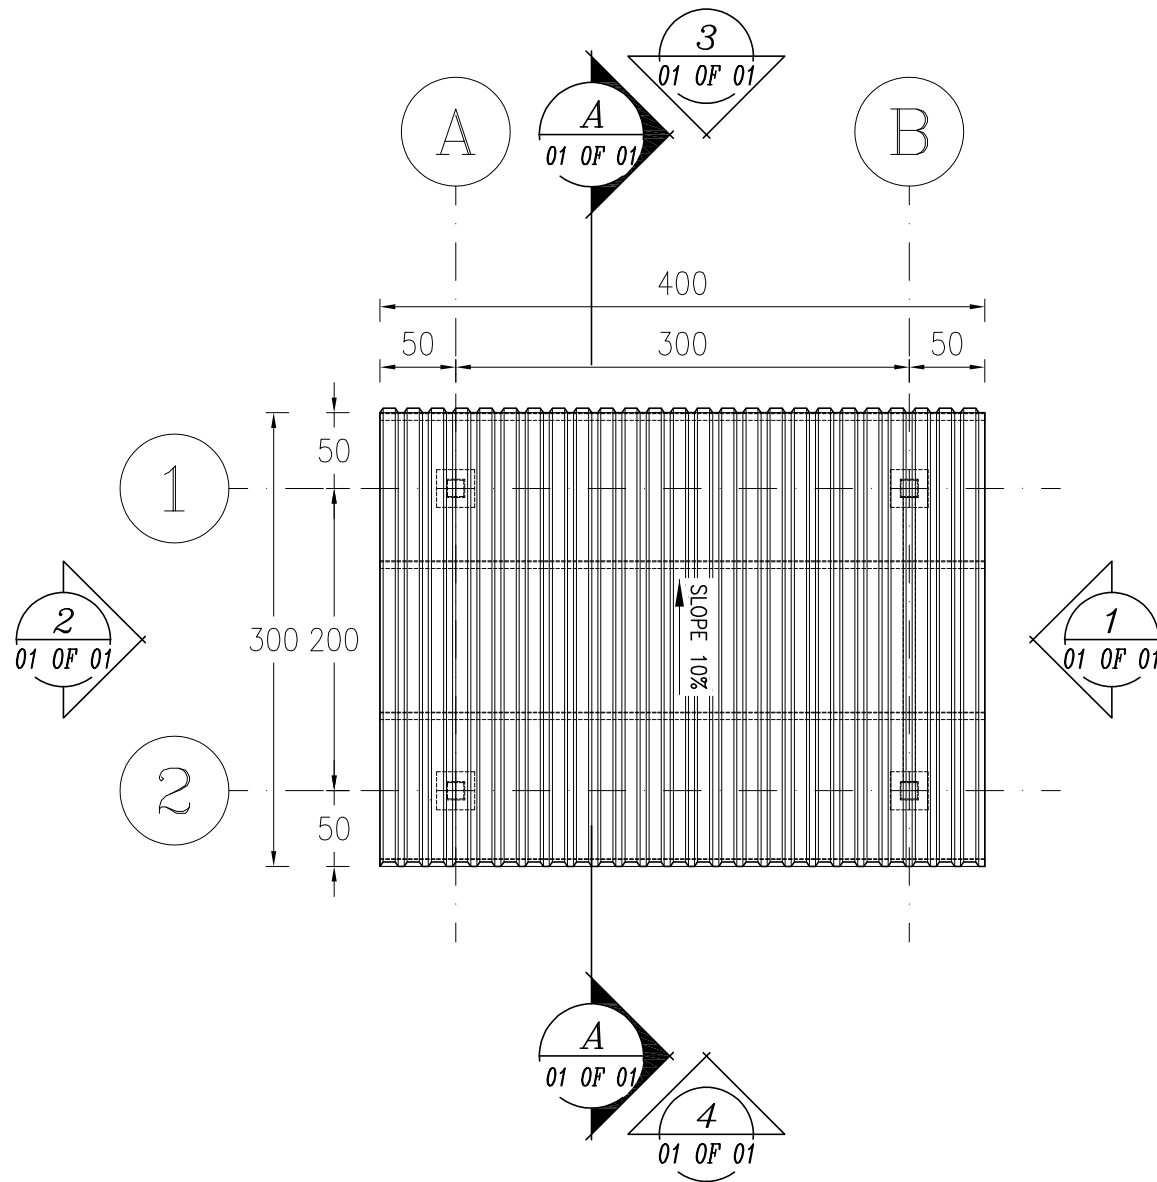


2 ROOF PLAN  
SC. 1:50

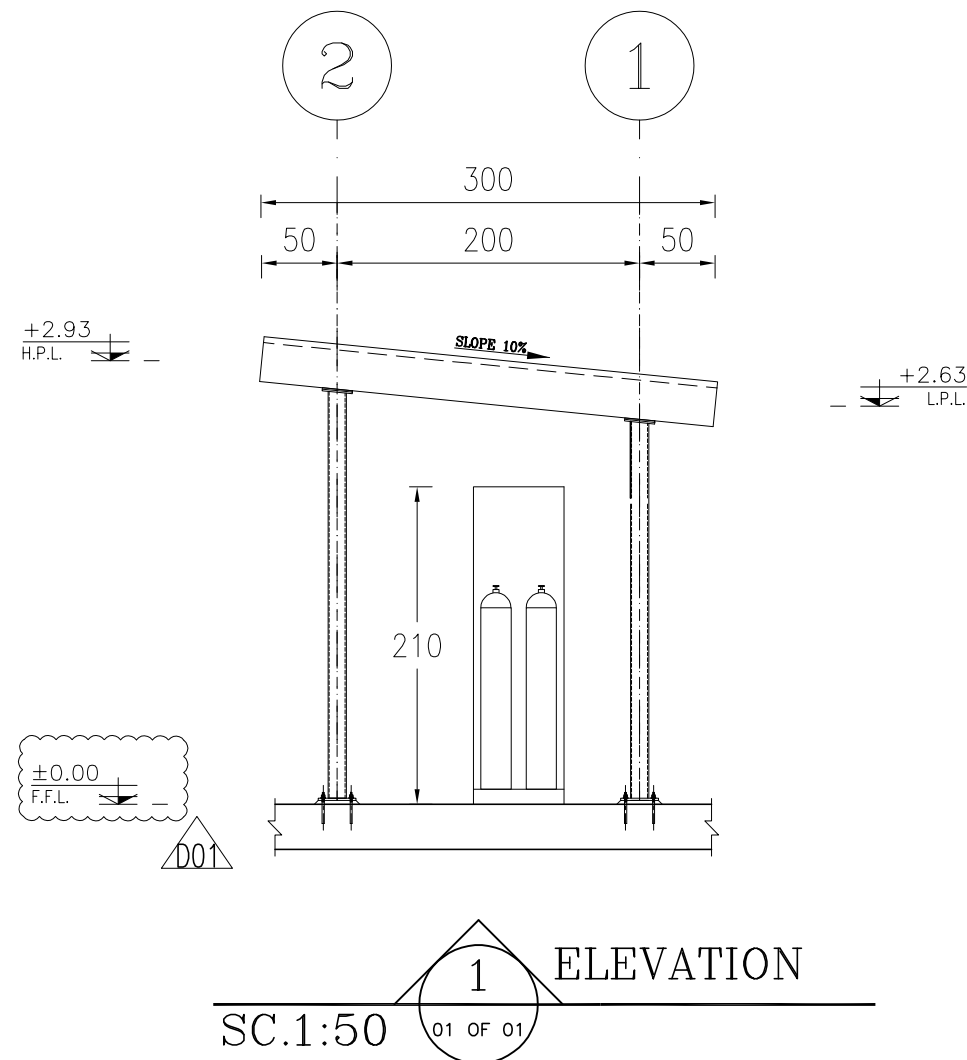


1 ELEVATION  
SC. 1:50

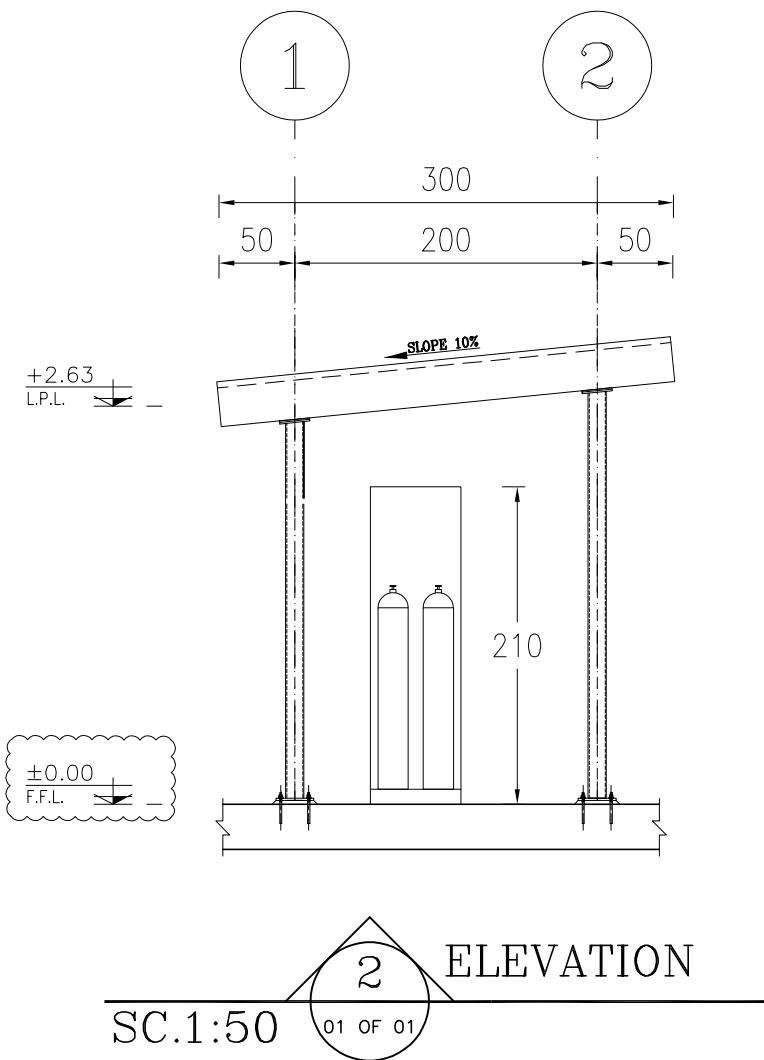


2 ELEVATION  
SC. 1:50

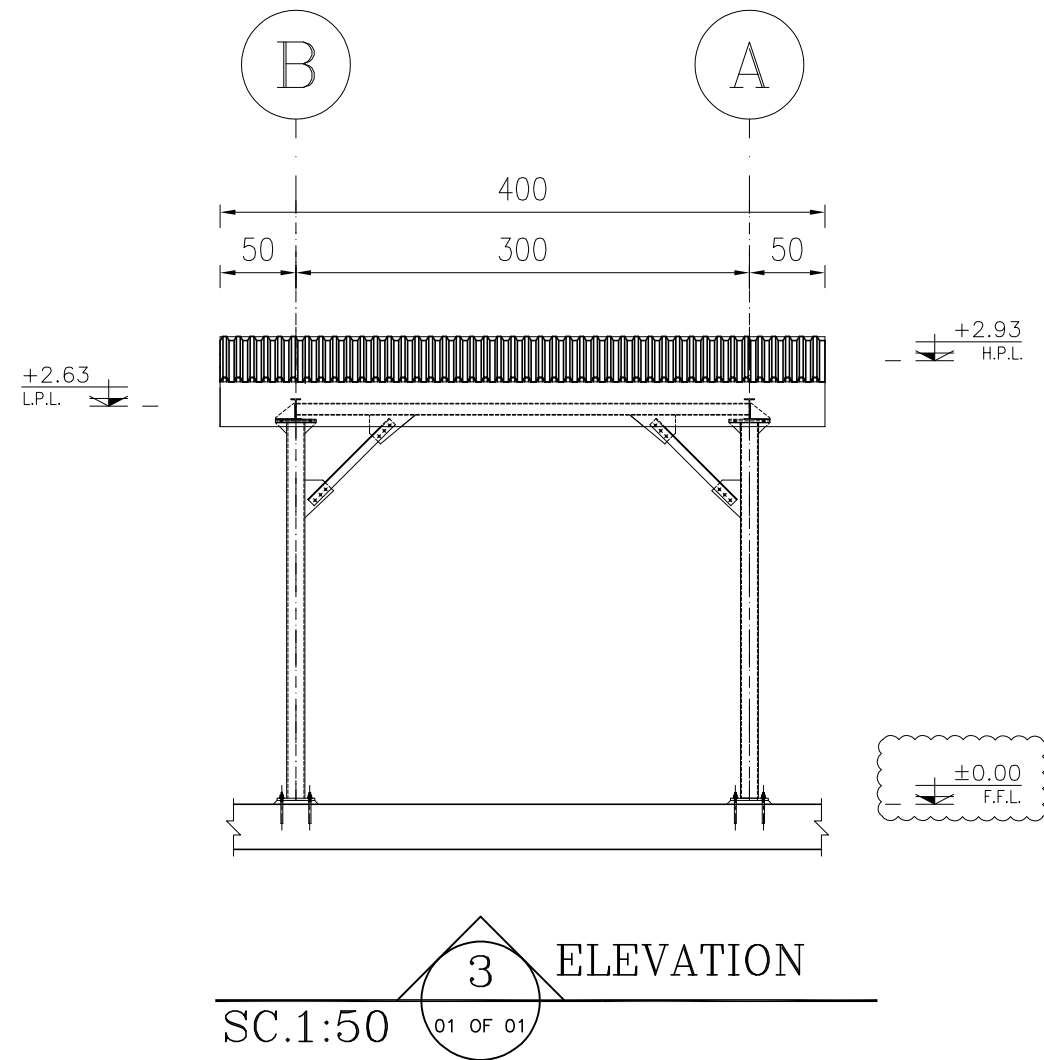


3 ELEVATION  
SC. 1:50

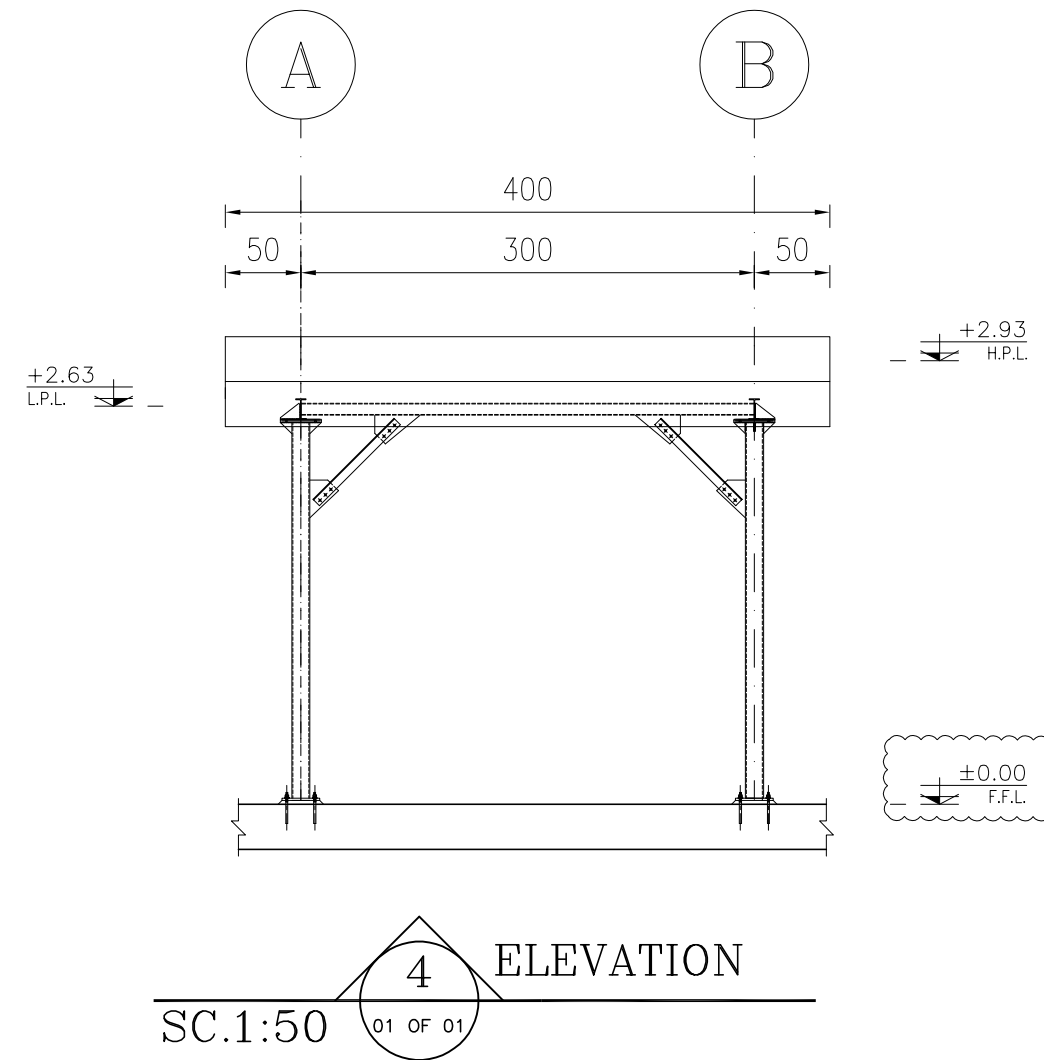


4 ELEVATION  
SC. 1:50

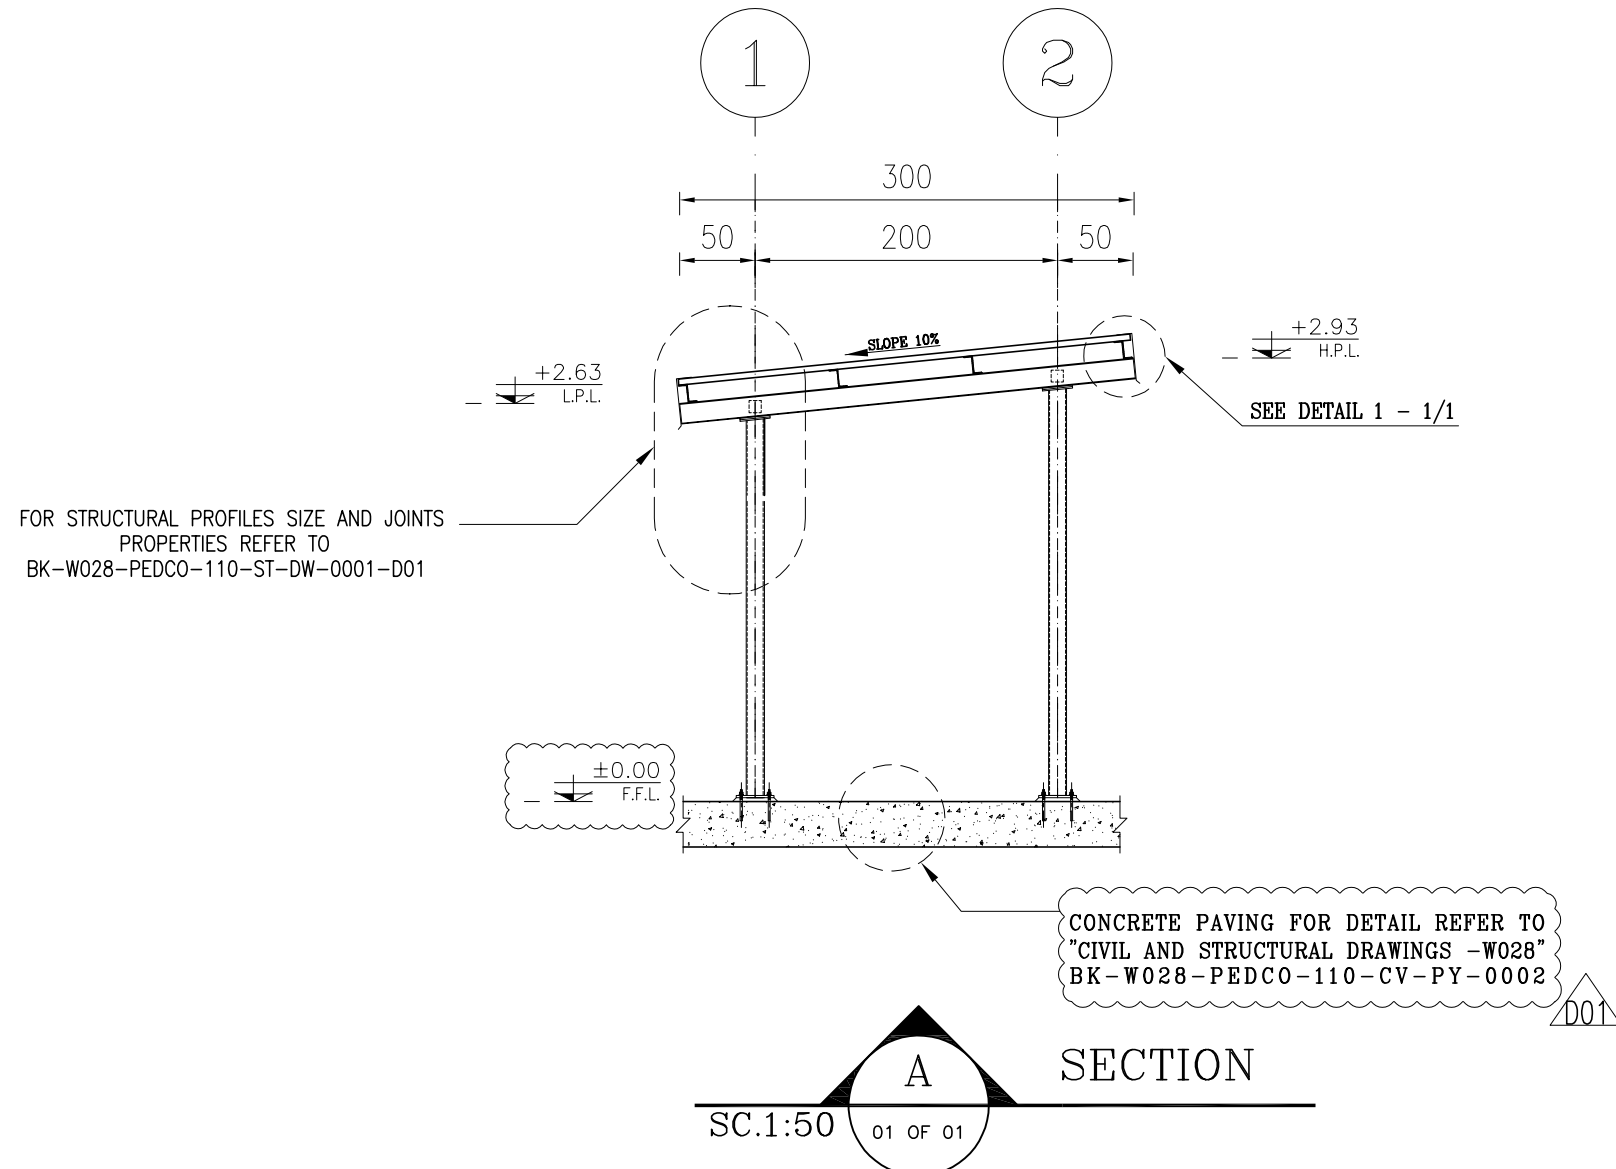

A SECTION  
SC. 1:50

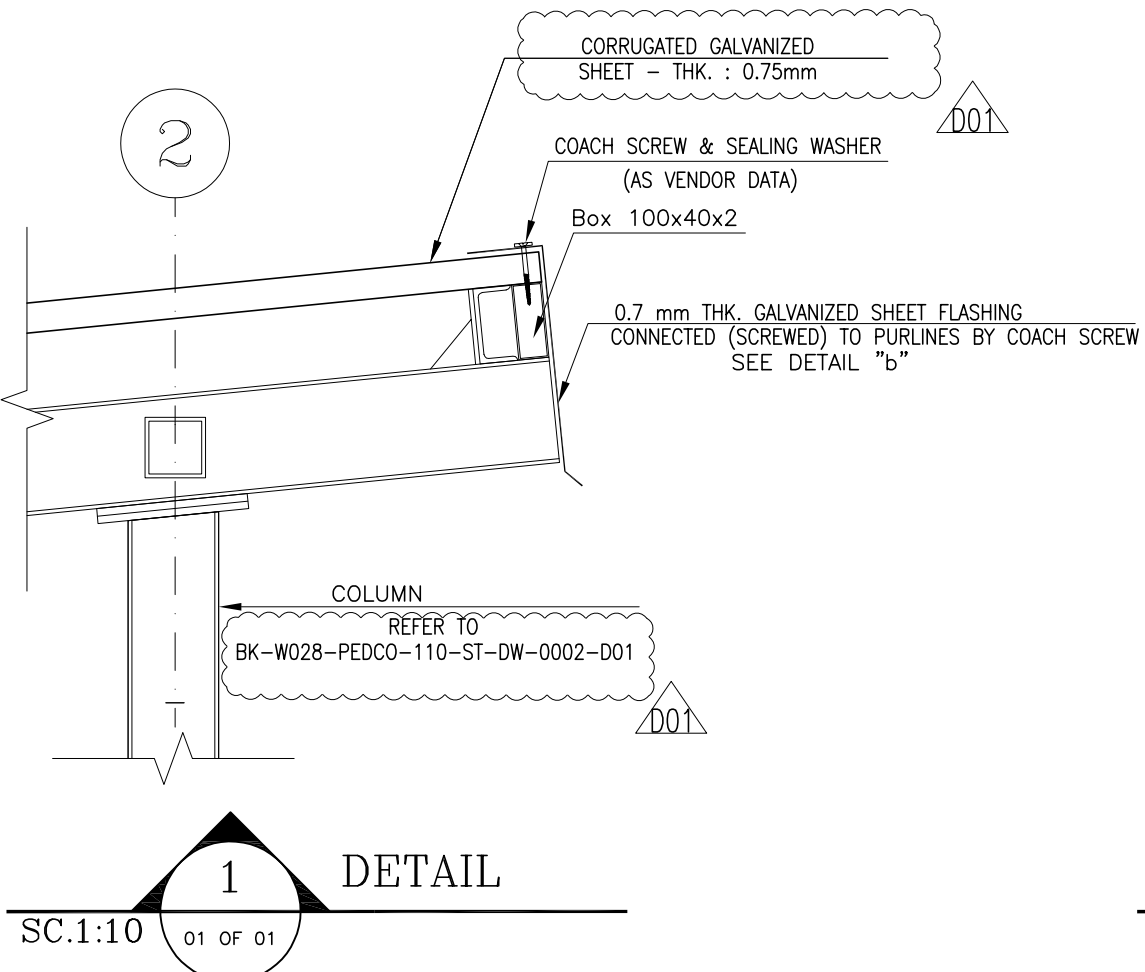

1 DETAIL  
SC. 1:10

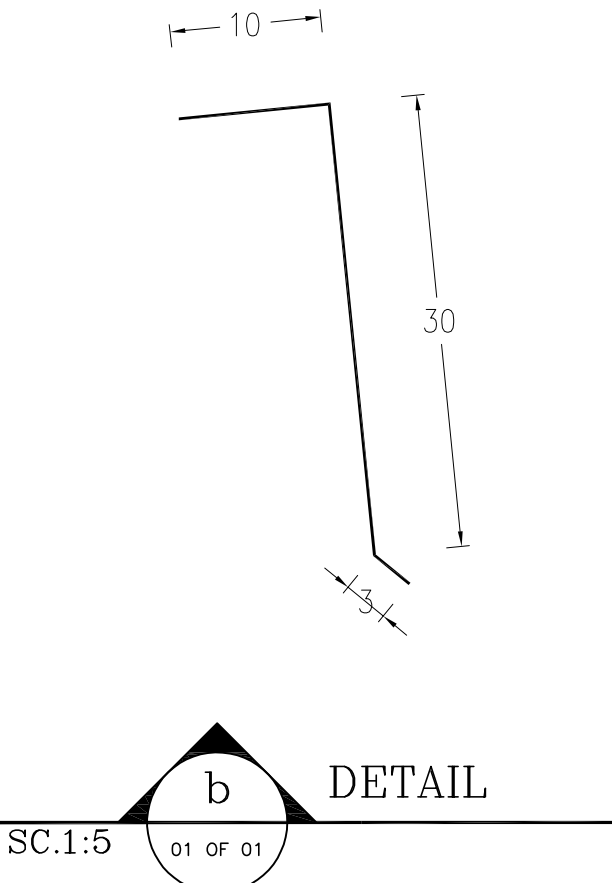


b DETAIL  
SC. 1:5

- NOTES
- 1) DIMENSIONS ARE IN "cm" AND ELEVATIONS IN "m" UNLESS SPECIFIED.
  - 2) ALL COORDINATES ARE IN METERS EXCEPT OTHERWISE.
  - 3) ALL DIMENSIONS AND ELEVATIONS SHALL BE CHECKED BY THE CONTRACTOR PRIOR TO CONSTRUCTION.
  - 4) CONTRACTOR SHALL CHECK THE FOUNDATION DRAWING WITH ALL STRUCTURAL, MECHANICAL, INSTRUMENT, PIPING & ELECTRICAL DRAWINGS BEFORE CONSTRUCTION AND ANY REQUIRED MODIFICATIONS SHALL BE CONSIDERED WITH PRIOR CLIENT APPROVAL BEFORE CONSTRUCTION.
  - 5) ALL MATERIALS ARE SELECTED FROM THE HIGHEST QUALITY AND SHALL BE APPROVED BY THE CLIENT
  - 6) REFERENCE COORDINATES E=1000.000 , N=1000.000 REFER TO X=437126.261 , Y=3293090.751 UTM.
  - 7) FINISH GRADING LEVEL (W028) ELEVATION : +31.05 m (GLOBAL) = ±0.00 (H.P.L.)

LEGEND	
F.F.L.	FINISH FLOOR LEVEL
L.P.L.	LOWEST POINT OF LEVEL
H.P.L.	HIGHEST POINT OF LEVEL

REFERENCE DRAWING	DRG. No.
STRUCTURE DRAWING FOR WHCP/HPU SHELTER - W028	BK-W028-PEDCO-110-ST-DW-0001
PLOT PLAN DRAWING - W028	BK-W028-PEDCO-110-PI-DW-0001
GENERAL CIVIL LAYOUT - W028	BK-W028-PEDCO-110-CV-PY-0001
DATA SHEETS FOR WHCP/HPU - WELLHEADS	BK-SSGRL-PEDCO-110-IN-DT-0001

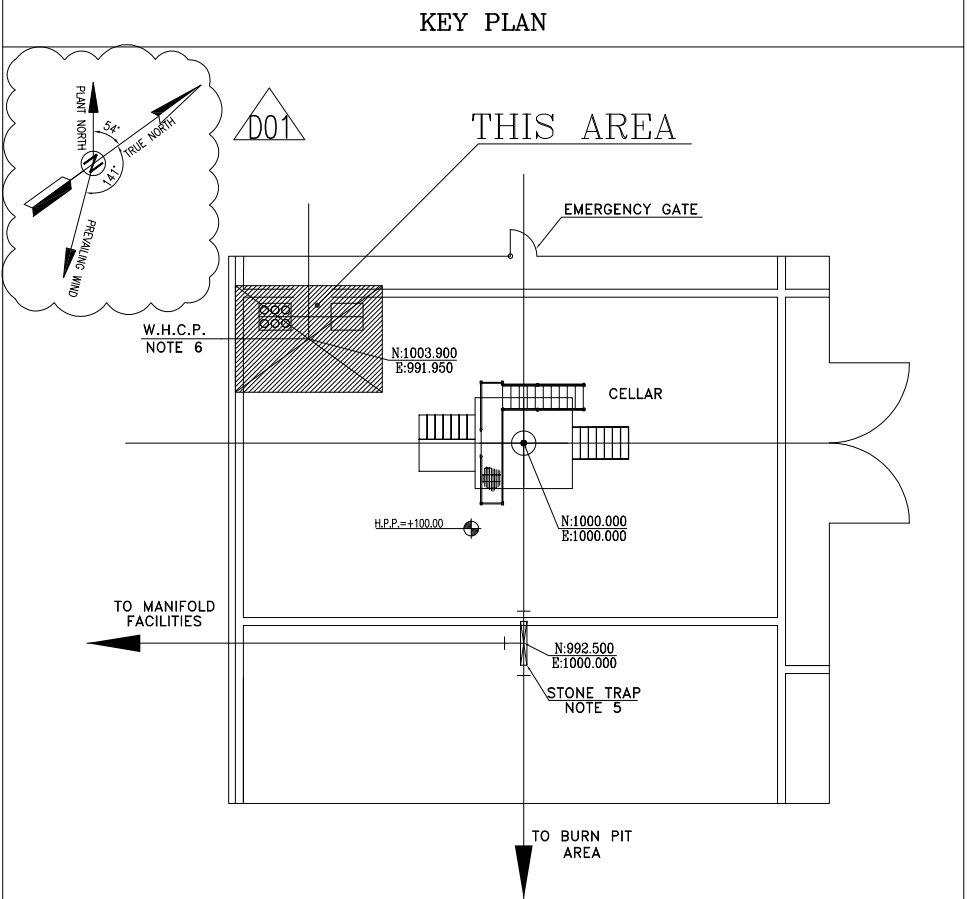

	</
--	--	----