

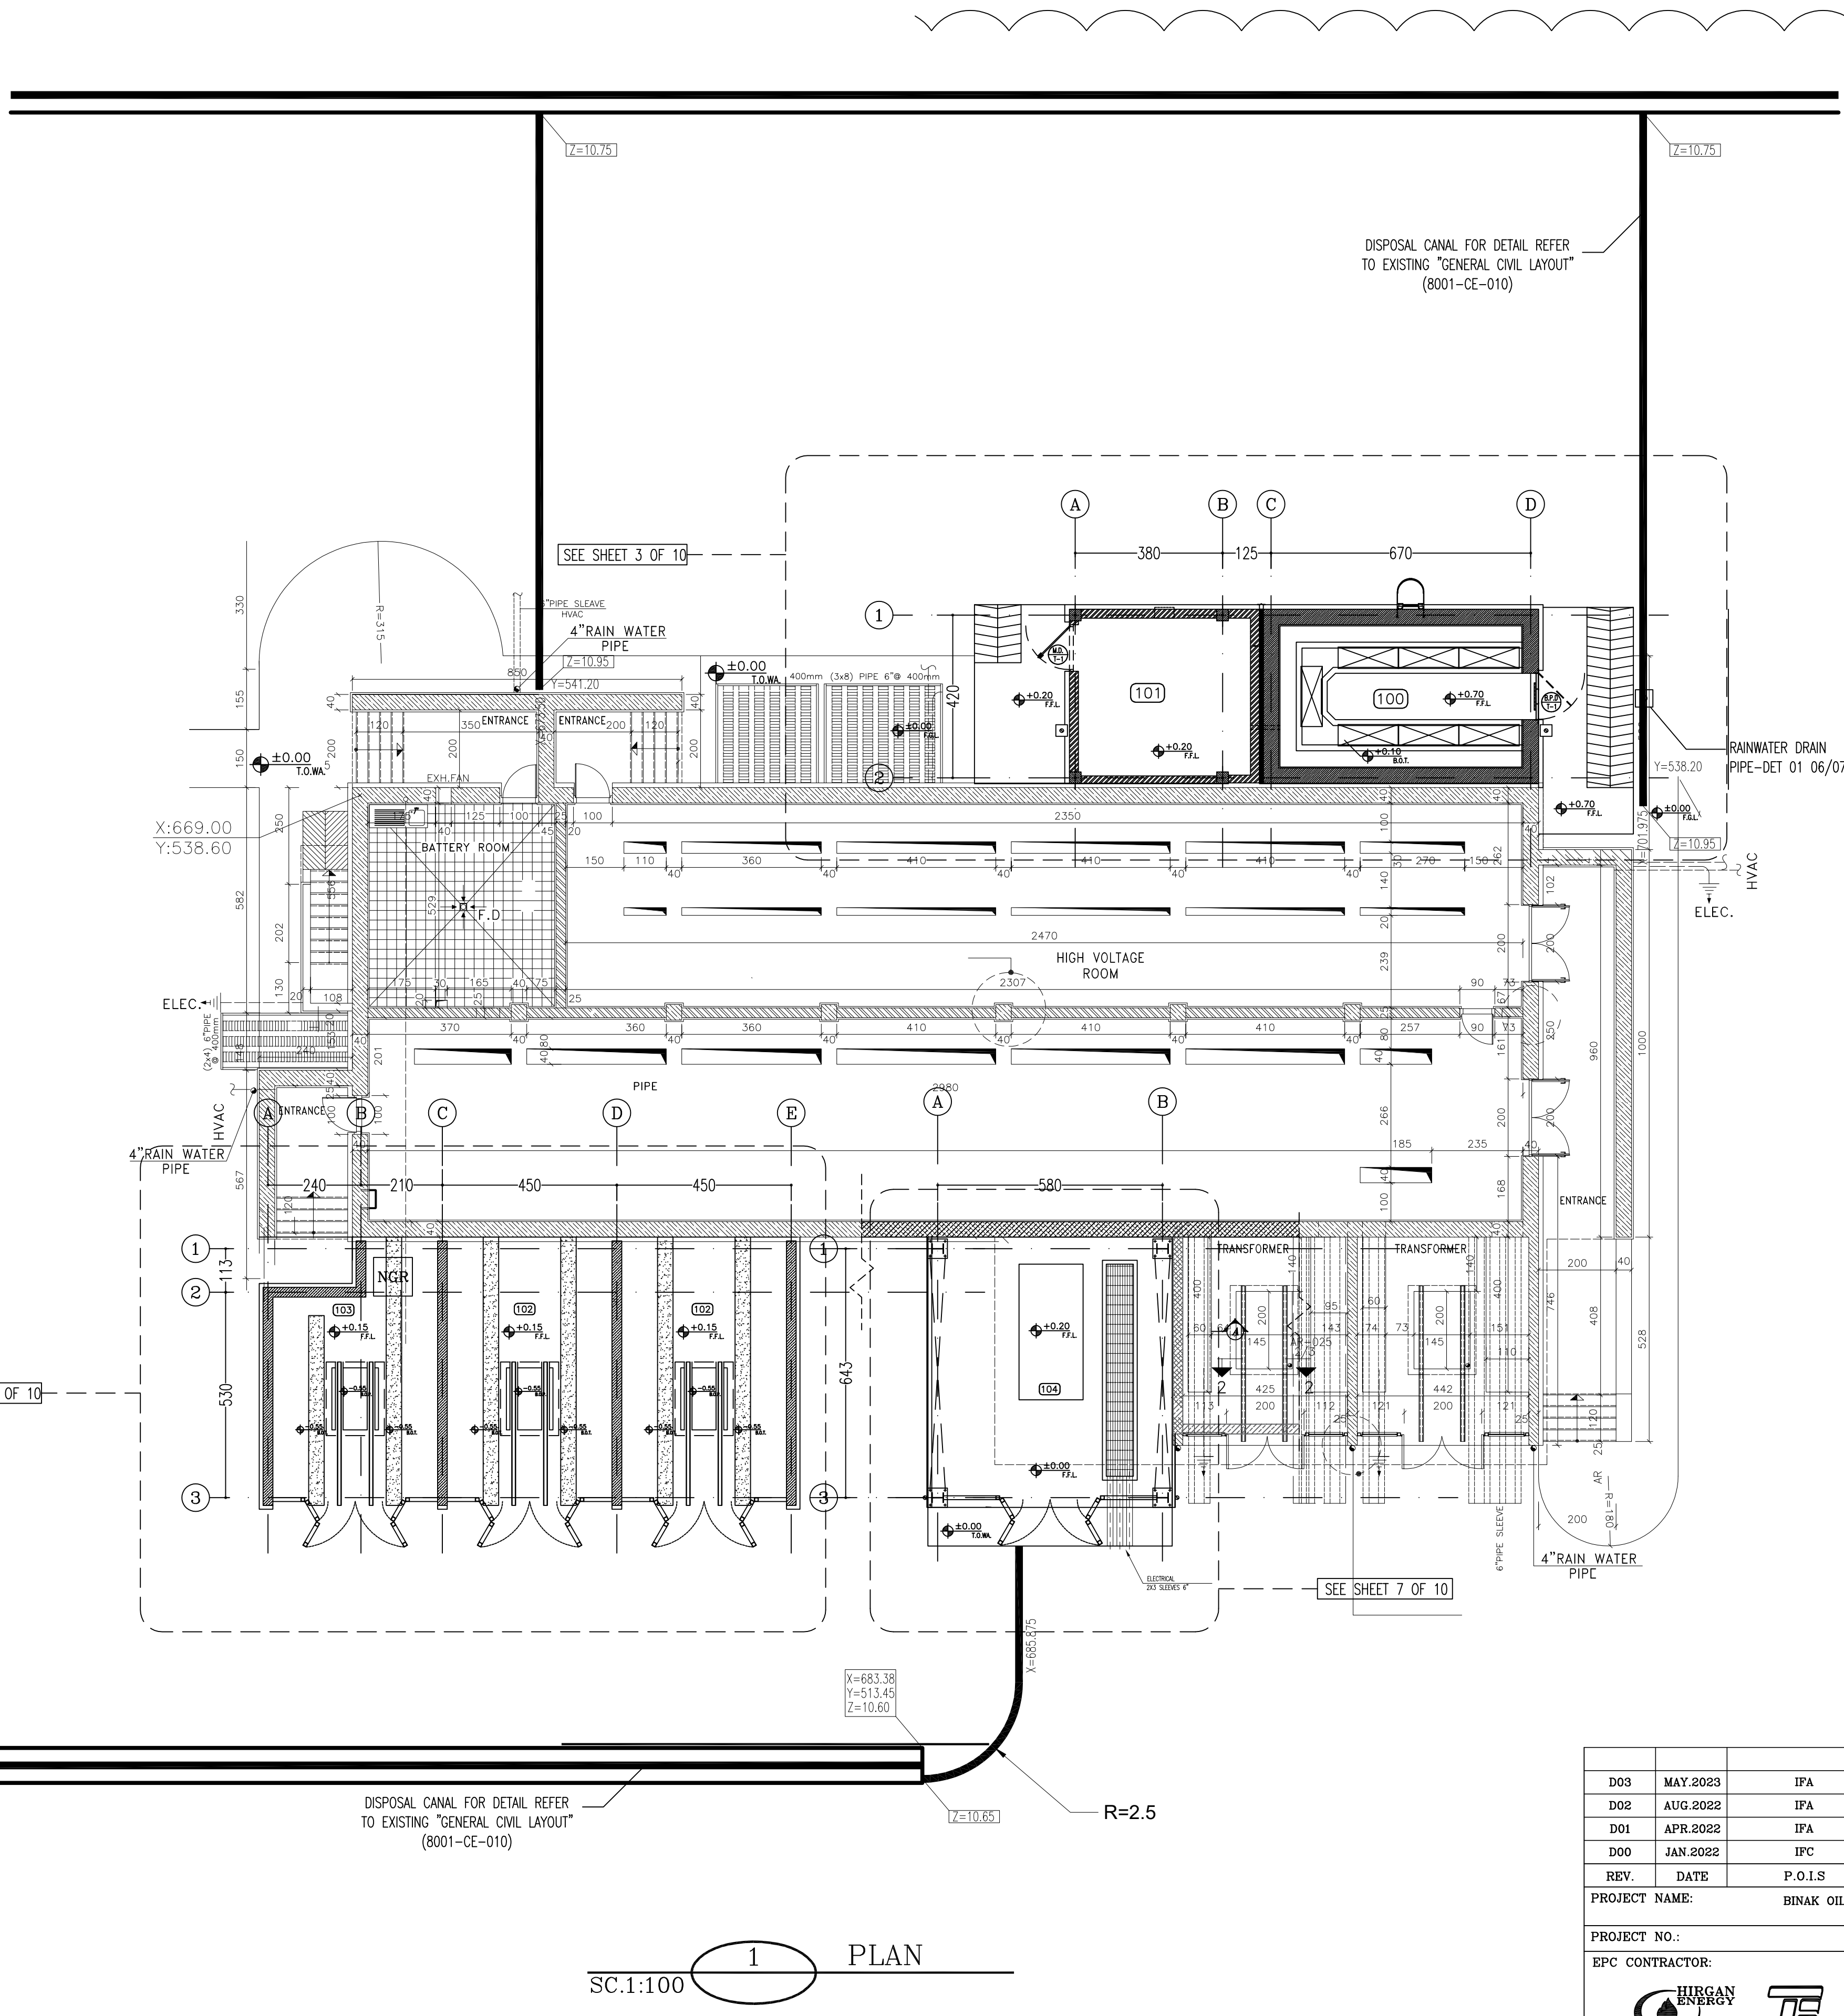
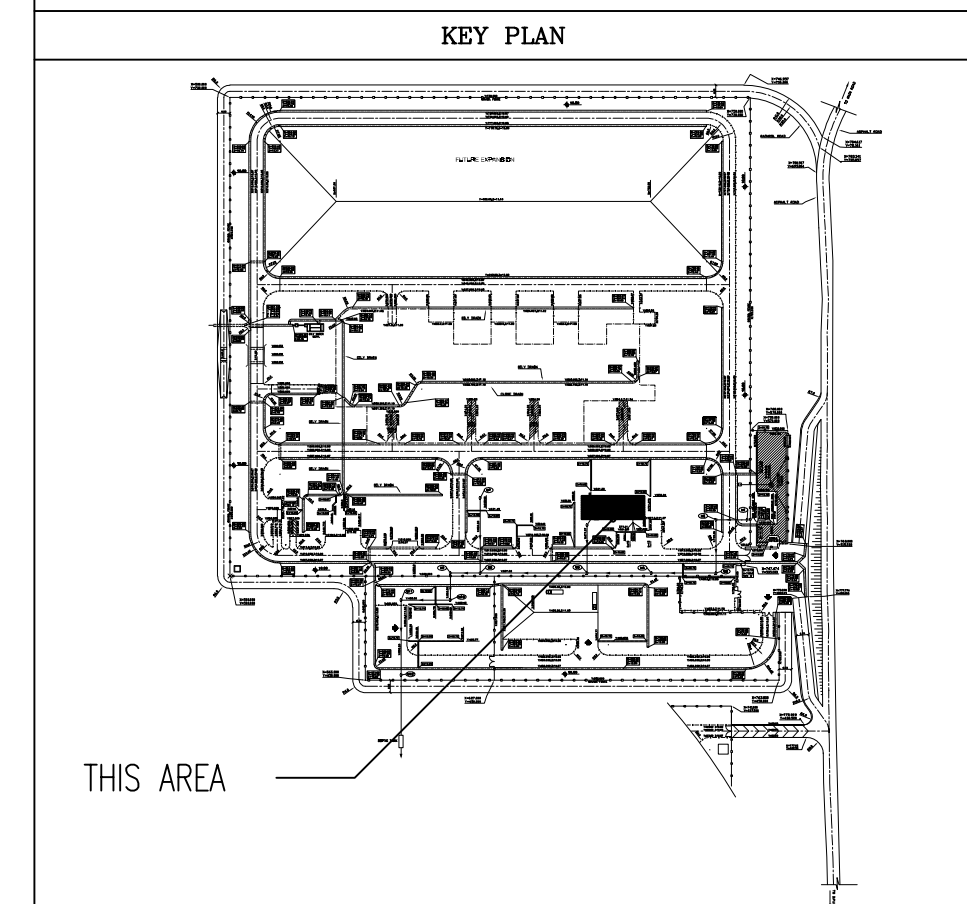


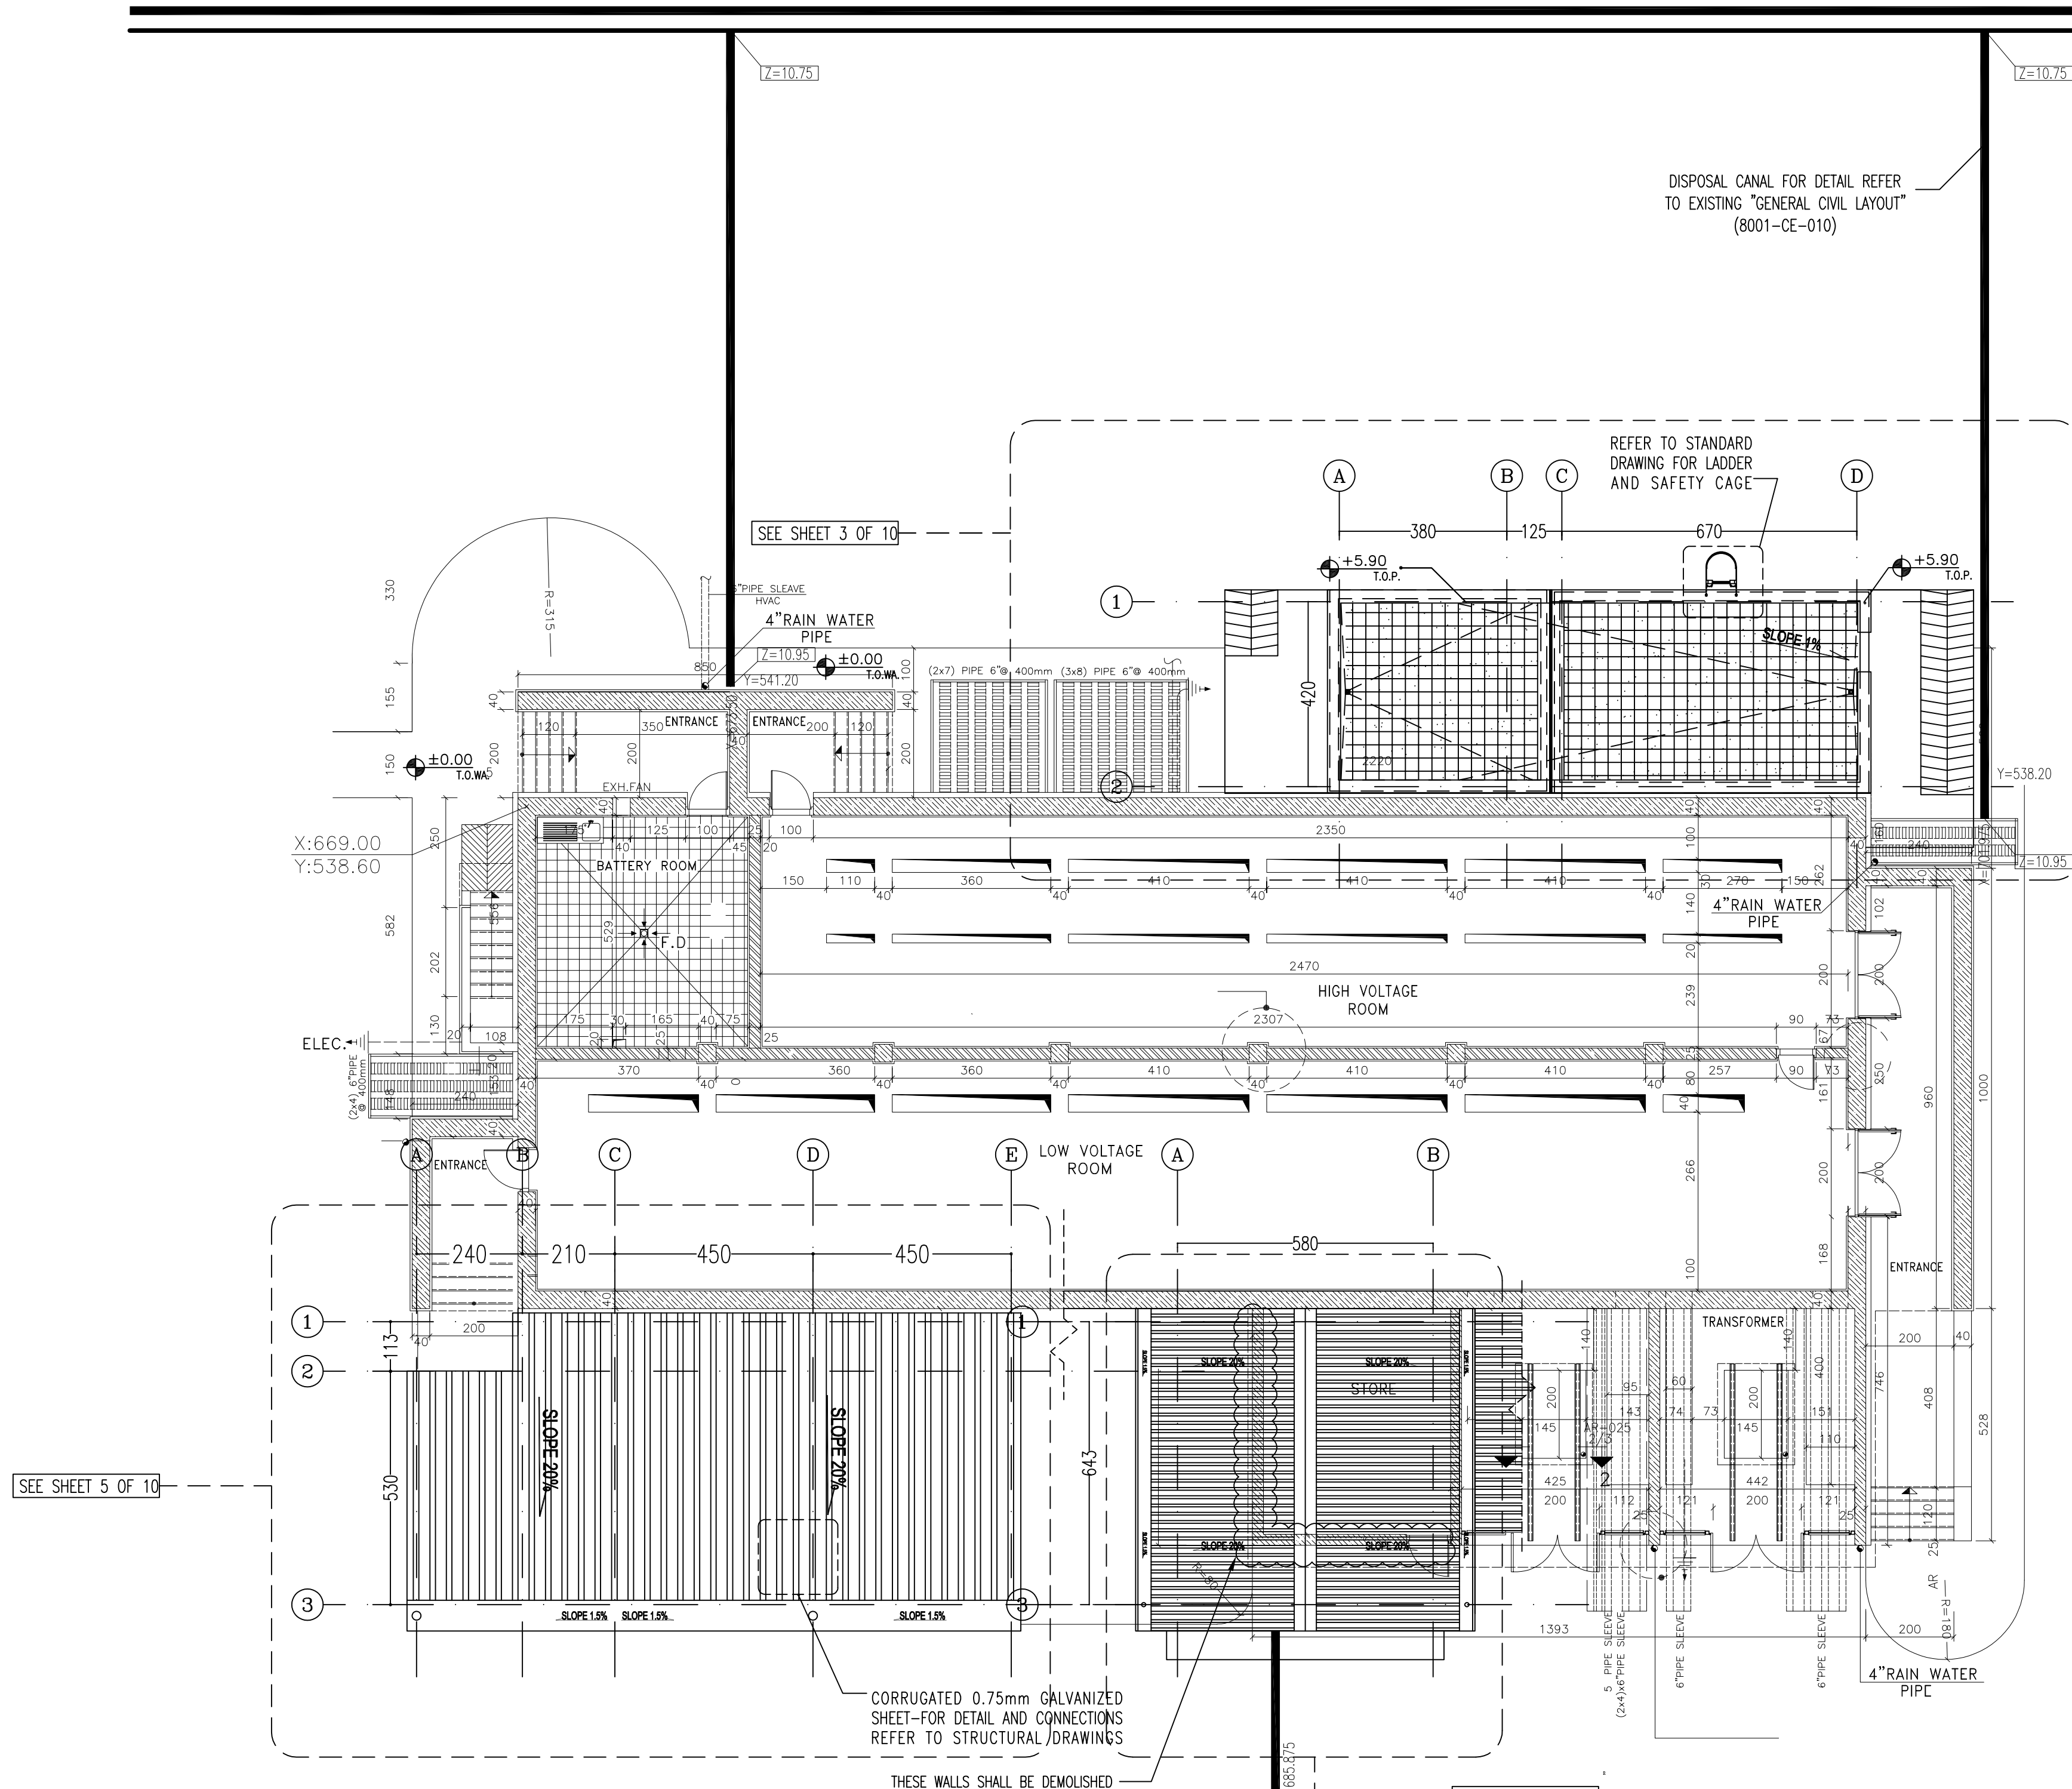


REFERENCE DRAWING	DRG. No.
STANDARD DRAWING FOR ARCHITECTURAL DETAILS	BK-GNRL-PEDCO-000-AR-DW-0001
SITE SEWERAGE SYSTEM LAYOUT & DETAILS	BK-GCS-PEDCO-120-CV-PY-0001
CABLE TRENCH AND DUCT BANK LAYOUT	BK-GCS-PEDCO-120-CV-PY-0002
ROAD, PAVING AND PLANT FINISH GRADING LAYOUT & SECTIONS	BK-GCS-PEDCO-120-CV-PY-0003
ELECTRICAL CABLE ROUTE & SECTION LAYOUT FOR BUILDING & SHED	BK-GCS-PEDCO-120-EL-PY-0005
FOUNDATION DRAWING FOR EXTENSION OF EXISTING ELEC. BUILDING	BK-GCS-PEDCO-120-ST-DW-0003
STRUCTURAL DRAWING FOR EXTENSION OF EXISTING ELEC. BUILDING	BK-GCS-PEDCO-120-ST-DW-0004
STANDARD DETAILS FOR LADDER & SAFETY CAGE	BK-GNRL-PEDCO-000-ST-DW-0009
ELECTRICAL EQUIPMENT ARRANGEMENT LAYOUT FOR BUILDING	BK-GCS-PEDCO-120-ST-EL-PY-0008

[illegible]

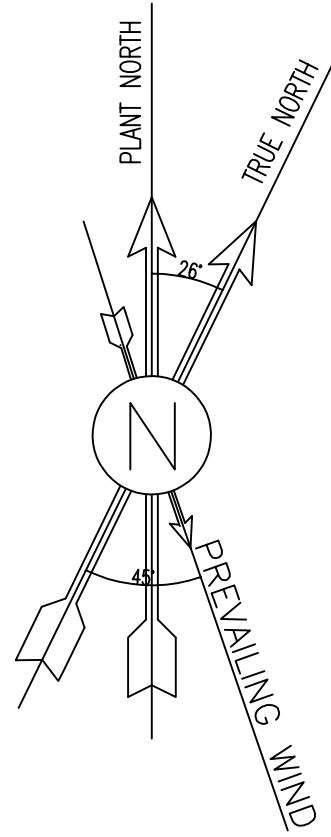


NOTES			
1. ALL DIMENSIONS ARE IN CENTIMETER & ALL ELEVATIONS ARE IN METER.			
2. ALL DIMENSIONS AND ELEVATIONS SHALL BE CHECKED BY THE CONTRACTOR PRIOR TO CONSTRUCTION.			
3. CONTRACTOR SHALL COMPILE ALL ARCHITECTURAL, MECHANICAL, ELECTRICAL, PIPING AND STRUCTURAL DRAWINGS AND IN CASE OF ANY CONFLICTS OR DISCREPANCY, INFORM THE ENGINEER.			
4. ALL MATERIALS ARE SELECTED FROM THE HIGHEST QUALITY AND MUST BE APPROVED BY THE CLIENT.			
5. ALL OPENINGS FOR PIPING, CABLEING AND HVAC OPENINGS SHALL BE CONSIDERED AS PER RELATED DRAWINGS BEFORE CONSTRUCTION.			
6. ARCHITECTURAL DETAIL DESIGN WILL BE REVISED BASED ON APPROVED STRUCTURAL DRAWINGS.			
7. ELEVATION CODE : LOCAL ±0.0m CORRESPONDS TO GLOBAL +11.10m			
LEGEND			
LEAN CONCRETE			
REINFORCED CONCRETE			
PRESSED BRICK			
STONE			
EXPANSION JOINT FILLER (PLASTOFOAM)			
TERRAZZO TILES FOR ROOF - 30x30cm			
F.F.L.	FINISHED FLOOR	B.O.P.	BOTTOM OF PIT
T.O.WA	TOP OF WALKWAY	F.G.L.	FINISH GRADING LEVEL
T.O.P.	TOP OF PARAPET	T.O.T.	TOP OF TIE BEAM
T.O.FOU.	TOP OF FOUNDATION	C.O.S.	CENTER OF SLEEVE
M.D	METAL DOOR	B.O.S.	BOTTOM OF SLEEVE
T.O.R.	TOP OF ROOF	B.O.O.	BOTTOM OF OPENING
T.O.D.	TOP OF DOOR	B.O.T.	BOTTOM OF TRENCH
B.O.Co.	BOTTOM OF CAGE	B.O.P.	BOTTOM OF PIT
T.O.Co.	TOP OF CAGE	R.H.P.	ROOF HIGHEST POINT
B.O.G.	BOTTOM OF GUTTER	R.L.P.	ROOF LOWEST POINT
T.O.Co.	TOP OF CAGE	N.G.R.	NEUTRAL GROUND RESISTOR
M.D.	METAL DOOR	B.P.D.	BLAST-PROOF DOOR
		F.D.	FENCE DOOR

REFERENCE DRAWING	DRG. No.
STANDARD DRAWING FOR ARCHITECTURAL DETAILS	BK-GNRL-PEDCO-000-AR-DW-0001
SITE SEWAGE SYSTEM LAYOUT & DETAILS	BK-GCS-PEDCO-120-CY-PY-0001
CABLE TRENCH AND DUCT BANK LAYOUT	BK-GCS-PEDCO-120-CY-PY-0002
ROAD, PAVING AND PLANT FINISH GRADING LAYOUT & SECTIONS	BK-GCS-PEDCO-120-CY-PY-0005
ELECTRICAL CABLE ROUTE & SECTION LAYOUT FOR BUILDING & SHED	BK-GCS-PEDCO-120-EL-PY-0006
FOUNDATION DRAWING FOR EXTENSION OF EXISTING ELEC. BUILDING	BK-GCS-PEDCO-120-ST-DW-0063
STRUCTURAL DRAWING FOR EXTENSION OF EXISTING ELEC. BUILDING	BK-GCS-PEDCO-120-ST-DW-0064
STANDARD DETAILS FOR LADDER & SAFETY CAGE	BK-GNRL-PEDCO-000-ST-DW-0009
ELECTRICAL EQUIPMENT ARRANGEMENT LAYOUT FOR BUILDING	BK-GCS-PEDCO-120-ST-EL-PY-0008

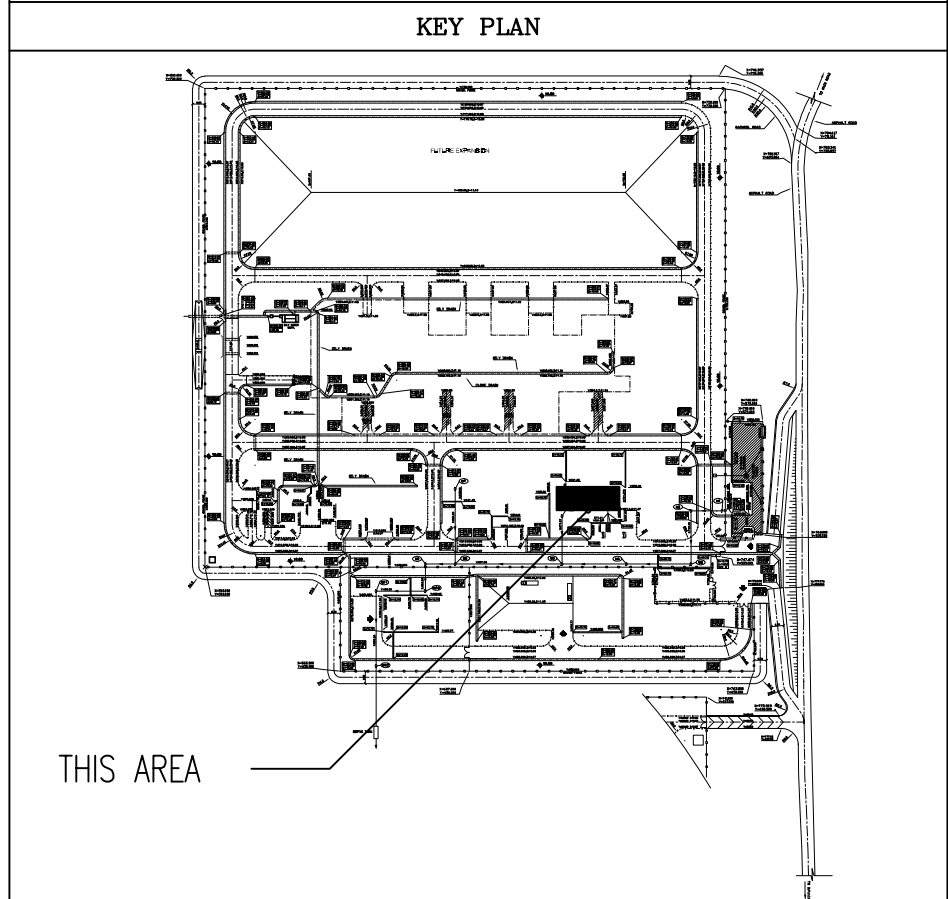


D03	MAY.2023	IFA	R.BERLOUIE	M.PAKHARIAN	A.M.MOHSSENI	***													
D02	AUG.2022	IFA	R.BERLOUIE	M.PAKHARIAN	M.MEHRSHAD	***	***	*****	***	*****	***	*****	***	*****	***	*****	***	*****	***
D01	APR.2022	IFA	R.BERLOUIE	M.PAKHARIAN	M.MEHRSHAD	***													
D00	JAN.2022	IPC	R.BERLOUIE	M.PAKHARIAN	M.MEHRSHAD	***													
REV.	DATE	P.O.I.S	PREP.	CHK.	APP.	AUT.	APR. ۱ و کلیه نسخ این نقشه و احوال اعتباری صنعتی به شرکت ملی مناطق نفت خیز جنوب میباشد.												
PROJECT NAME:							THE ORIGINAL AND ALL COPIES OF THIS DRAWING TOGETHER WITH THE COPYRIGHT THEREIN ARE THE SOLE PROPERTY OF N.I.S.O.C./ FIELDS												
PROJECT NO.:							971020												
EPC CONTRACTOR:			EPD/EPC CONTRACTOR (GC):				BINAK OILFIELD DEVELOPMENT SURFACE FACILITIES GAS COMPRESSOR STATION												
 HIRGAN ENERGY - DESIGN & INSPECTION COMPANIES			 PETROIRAN DEVELOPMENT COMPANY																
							DATE		SCALE		DRAWING BY		CHECKED BY		PROJECT ENG.				
DRAWING TITLE:							NO CONSTRUCTION PERMITTED UNLESS DRAWING APPROVED												
ARCHITECTURAL DETAIL DRAWING FOR EXTENSION OF EXISTING ELECT. BUILDING TRANSFORMERS ROOM PLAN AND ELEVATIONS							APPROVED FOR CONSTRUCTION												
SCALE		SIZE		DRAWING NO.		SHEET NO.	REV.	BUDGET REF.		LOCATION	SIZE	CLASS	SERIAL NO.		SHEET	REVISION			
AS SHOWN		A1		BK-GCS-PEDCO-120-AR-DW-0002		02 OF 10	D03	053-073-9184		F	4	B	709100		02 OF 10	D03			

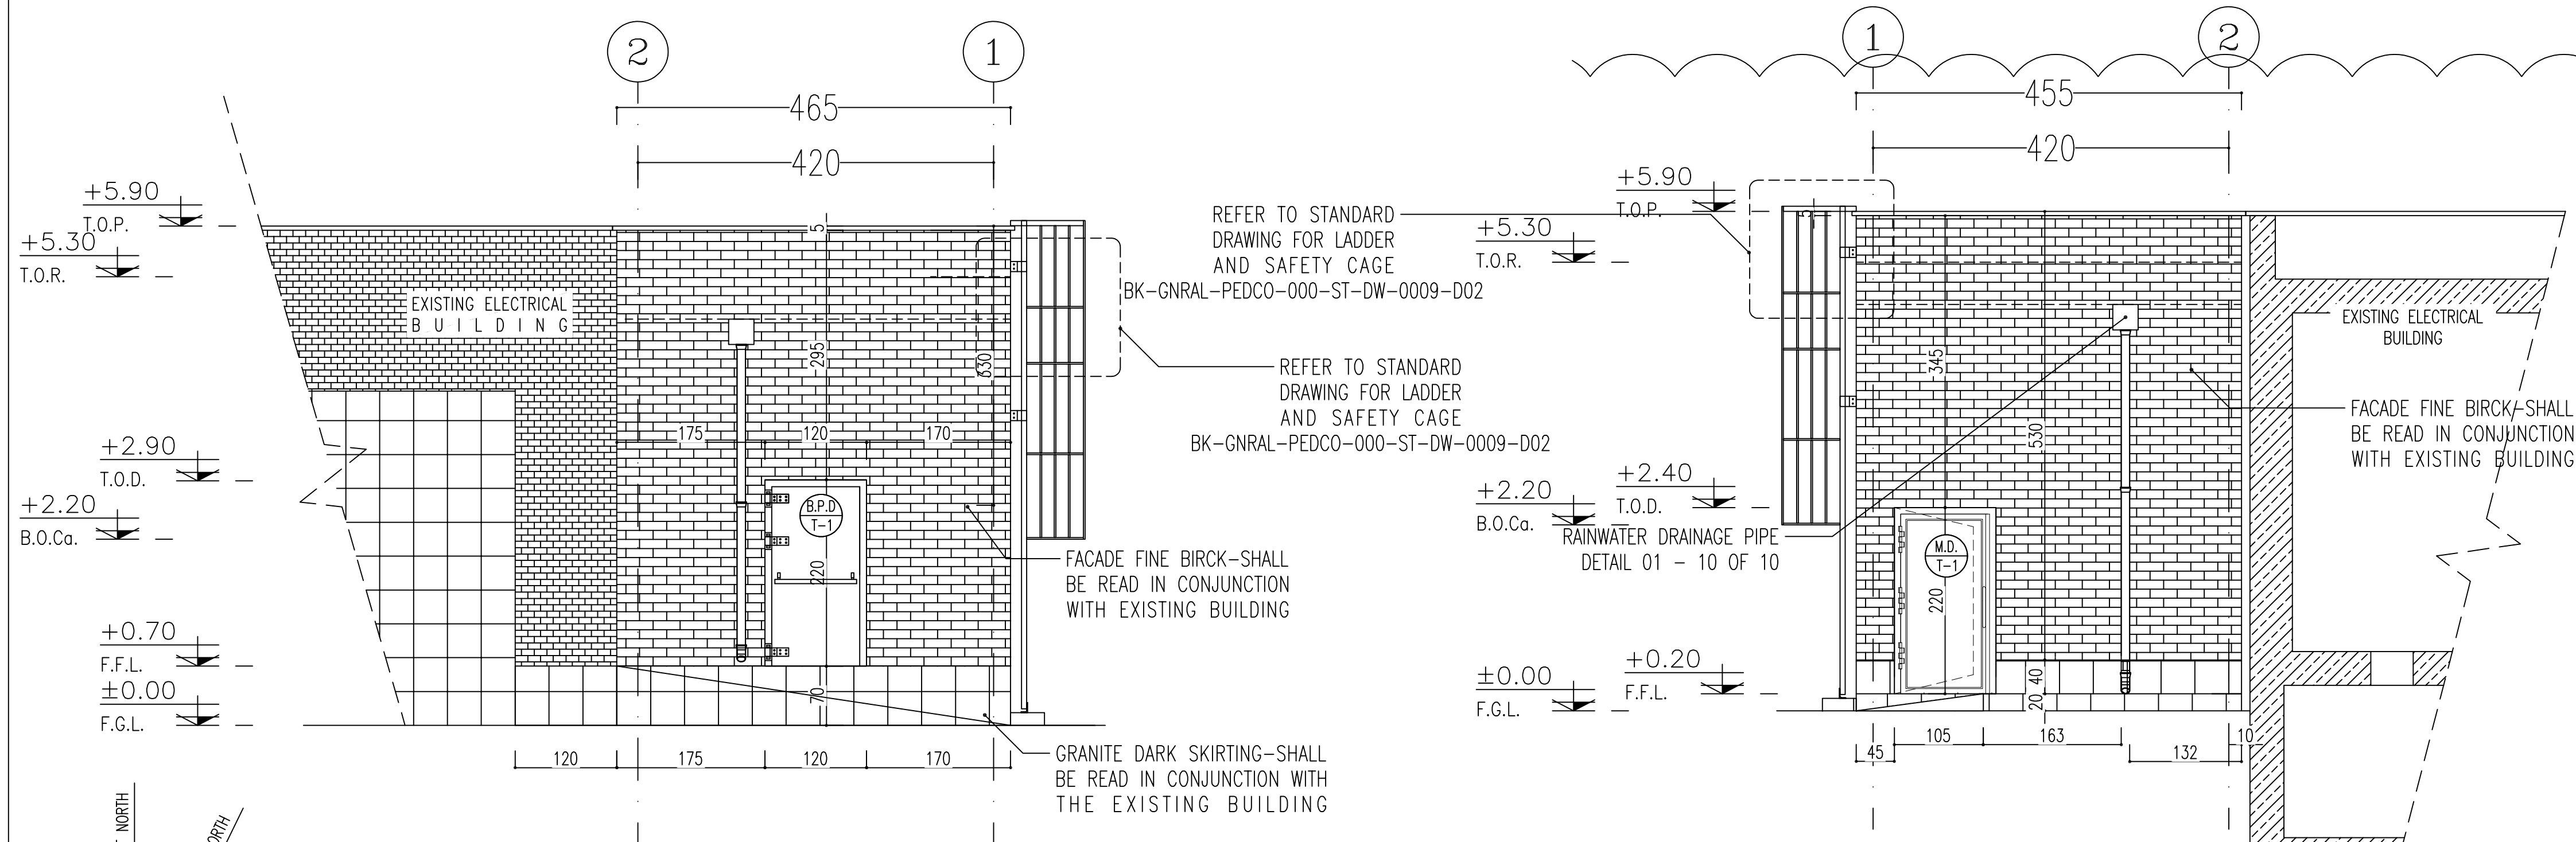

1 ELEVATION
SC.1:50
03 OF 10

2 ELEVATION
SC.1:50
03 OF 10

FACADE FINE BIRCK OVER 40cm DARK GRANITE SKIRTING-SHALL BE READ IN CONJUNCTION WITH EXISTING BUILDING

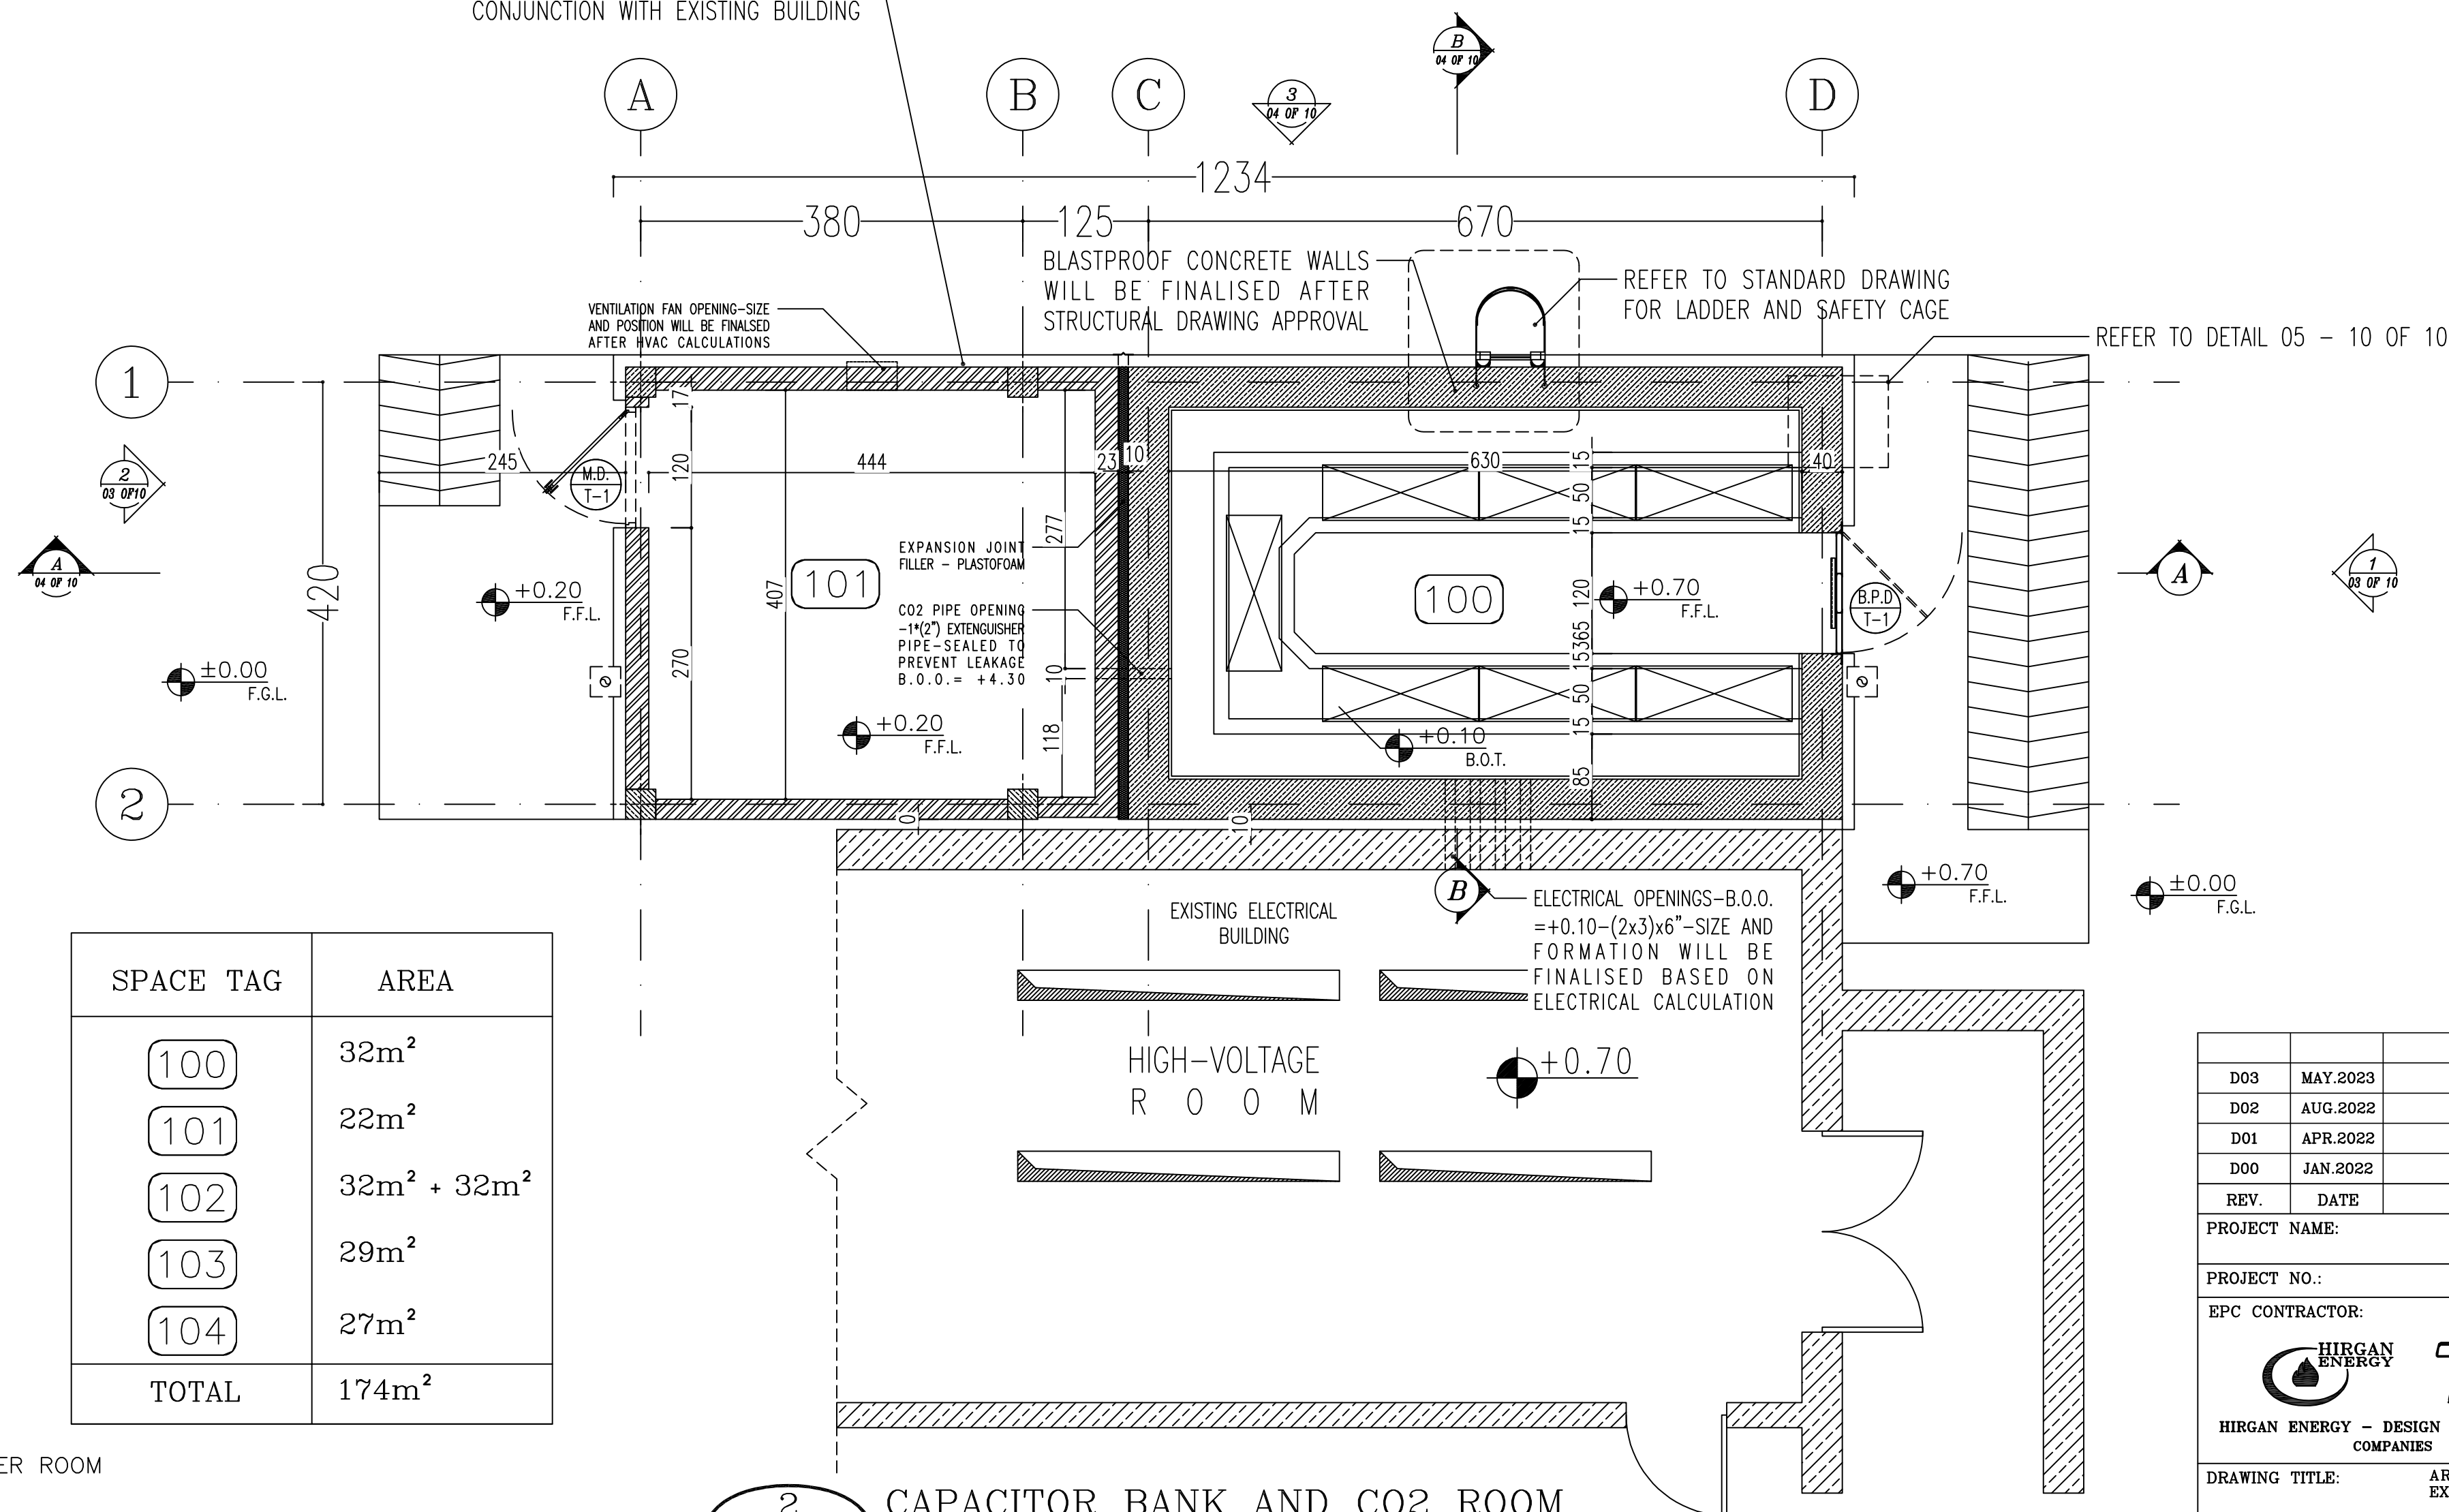

SPACE TAG	AREA
100	32m ²
101	22m ²
102	32m ² + 32m ²
103	29m ²
104	27m ²
TOTAL	174m ²


SPACE TAG NUMBER

- 100 CAPACITOR BANK
- 101 CO2 ROOM
- 102 TRANSFORMER ROOM
- 103 FIRE-FIGHTING PUMP TRANSFORMER ROOM
- 104 DIESEL ROOM


2 CAPACITOR BANK AND CO2 ROOM
SC.1:50

NOTES			
1. ALL DIMENSIONS ARE IN CENTIMETER & ALL ELEVATIONS ARE IN METER. 2. ALL DIMENSIONS AND ELEVATIONS SHALL BE CHECKED BY THE CONTRACTOR PRIOR TO CONSTRUCTION. 3. CONTRACTOR SHALL COMPLY ALL ARCHITECTURAL, MECHANICAL, ELECTRICAL, PIPING AND STRUCTURAL DRAWINGS AND IN CASE OF ANY CONFLICTS OR DISCREPANCY, INFORM THE ENGINEER. 4. ALL MATERIALS ARE SELECTED FROM THE HIGHEST QUALITY AND MUST BE APPROVED BY THE CLIENT. 5. ALL OPENINGS FOR PIPING, CABLEING AND HVAC OPENINGS SHALL BE CONSIDERED AS PER RELATED DRAWINGS BEFORE CONSTRUCTION. 6. ARCHITECTURAL DETAIL DESIGN WILL BE REVISED BASED ON APPROVED STRUCTURAL DRAWINGS. 7. ELEVATION CODE : LOCAL ±0.00m CORRESPONDS TO GLOBAL +11.10m			
LEGEND			
LEAN CONCRETE			
REINFORCED CONCRETE			
PRESSED BRICK			
STONE			
EXPANSION JOINT FILLER (PLASTOFOAM)			
TERRAZZO TILES FOR ROOF - 30x30cm			
F.F.L.	FINISHED FLOOR	B.O.P.	BOTTOM OF PIT
T.O.WA	TOP OF WALKWAY	F.G.L.	FINISH GRADING LEVEL
T.O.P.	TOP OF PARAPET	T.O.T.	TOP OF TIE BEAM
T.O.FOU.	TOP OF FOUNDATION	C.O.S.	CENTER OF SLEEVE
M.D	METAL DOOR	B.O.S.	BOTTOM OF SLEEVE
T.O.R.	TOP OF ROOF	B.O.O.	BOTTOM OF OPENING
T.O.D.	TOP OF DOOR	B.O.T.	BOTTOM OF TRENCH
B.O.Co.	BOTTOM OF CAGE	B.O.P.	BOTTOM OF PIT
T.O.Co.	TOP OF CAGE	R.H.P.	ROOF HIGHEST POINT
B.O.G.	BOTTOM OF GUTTER	R.L.P.	ROOF LOWEST POINT
T.O.Co.	TOP OF CAGE	N.G.R.	NEUTRAL GROUND RESISTOR
M.D.	METAL DOOR	B.P.D.	BLAST-PROOF DOOR
		F.D.	FENCE DOOR


REFERENCE DRAWING	DRG. No.
STANDARD DRAWING FOR ARCHITECTURAL DETAILS	BK-GNRL-PEDCO-000-AR-DW-0001
SITE SEWAGEAGE SYSTEM LAYOUT & DETAILS	BK-GCS-PEDCO-120-CY-PY-0001
CABLE TRENCH AND DUCT BANK LAYOUT	BK-GCS-PEDCO-120-CY-PY-0002
ROAD, PAVING AND PLANT FINISH GRADING LAYOUT & SECTIONS	BK-GCS-PEDCO-120-CY-PY-0005
ELECTRICAL CABLE ROUTE & SECTION LAYOUT FOR BUILDING & SHELTER	BK-GCS-PEDCO-120-EL-PY-0006
FOUNDATION DRAWING FOR EXTENSION OF EXISTING ELECT. BUILDING	BK-GCS-PEDCO-120-ST-DW-0063
STRUCTURAL DRAWING FOR EXTENSION OF EXISTING ELECT. BUILDING	BK-GCS-PEDCO-120-ST-DW-0064
STANDARD DETAILS FOR LADDER & SAFETY CAGE	BK-GNRL-PEDCO-000-ST-DW-0009
ELECTRICAL EQUIPMENT ARRANGEMENT LAYOUT FOR BUILDING	BK-GCS-PEDCO-120-ST-EL-PY-0008

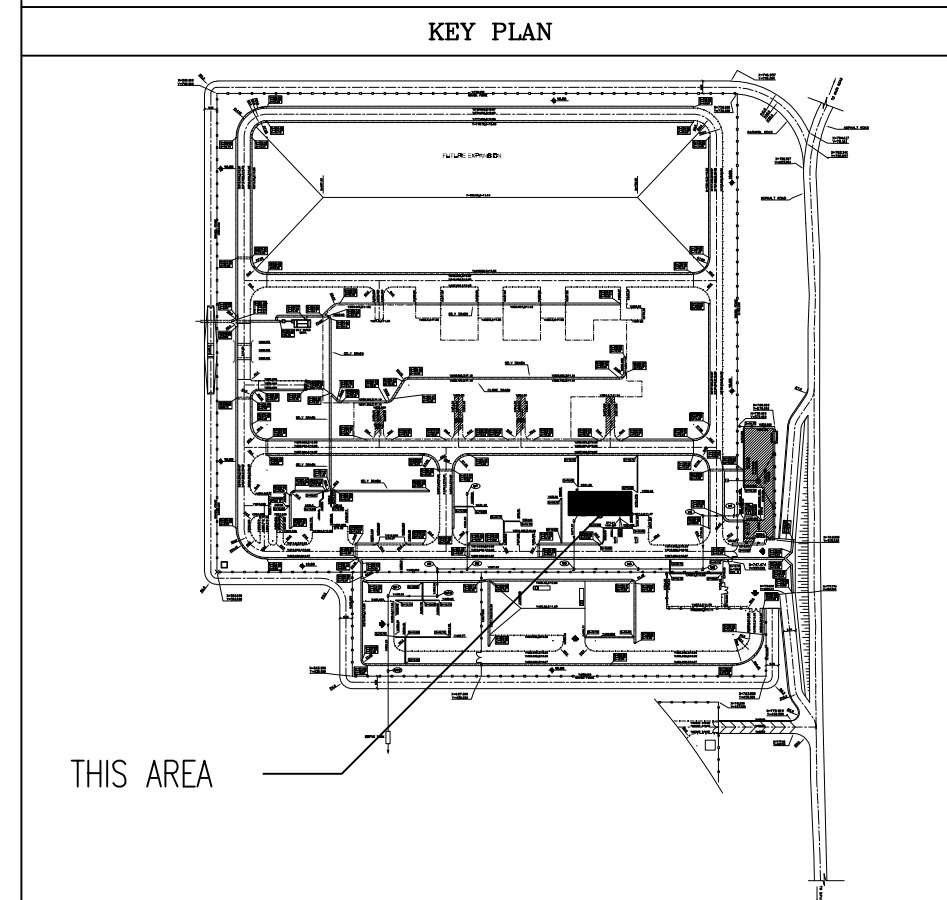


D03	MAY.2023	IFA	R.BERLOUIE	M.PAKHARIAN	A.M.MOHSSENI	***									
D02	AUG.2022	IFA	R.BERLOUIE	M.PAKHARIAN	M.MEHRSHAD	***	***	*****	***	*** ****	*** **	*** ****			
D01	APR.2022	IFA	R.BERLOUIE	M.PAKHARIAN	M.MEHRSHAD	***									
D00	JAN.2022	IPC	R.BERLOUIE	M.PAKHARIAN	M.MEHRSHAD	***									
REV.	DATE	P.O.I.S	PREP.	CHK.	APP.	AUT.	REV.	DESCRIPTION	BY	DATE	BY	DATE	REV.	APPR.	
PROJECT NAME:							BINAK OILFIELD DEVELOPMENT/SURFACE FACILITIES GAS COMPRESSOR STATION								
PROJECT NO.:							971020								
EPC CONTRACTOR:			EPD/EPC CONTRACTOR (GC):				BINAK OILFIELD DEVELOPMENT SURFACE FACILITIES GAS COMPRESSOR STATION								
 HIRGAN ENERGY - DESIGN & INSPECTION COMPANIES			  PETROIRAN DEVELOPMENT COMPANY				 THE ORIGINAL AND ALL COPIES OF THIS DRAWING TOGETHER WITH THE COPYRIGHT THEREIN ARE THE SOLE PROPERTY OF N.I.S.O.C./ FIELDS								
DATE		SCALE		DRAWING BY		CHECKED BY		PROJECT ENG							
DRAWING TITLE:							NO CONSTRUCTION PERMITTED UNLESS DRAWING APPROVED								
ARCHITECTURAL DETAIL DRAWING FOR EXTENSION OF EXISTING ELECT. BUILDING PLAN AND ELEVATIONS															
SCALE	SIZE	DRAWING NO.			SHEET NO.	REV.	BUDGET REF.	LOCATION	SIZE	CLASS	SERIAL NO.	SHEET	REVISION		
AS SHOWN	A1	BK-GCS-PEDCO-120-AR-DW-0002			03 OF 10	D03	053-073-0184	F	4	B	709100	03 OF 10	D03		

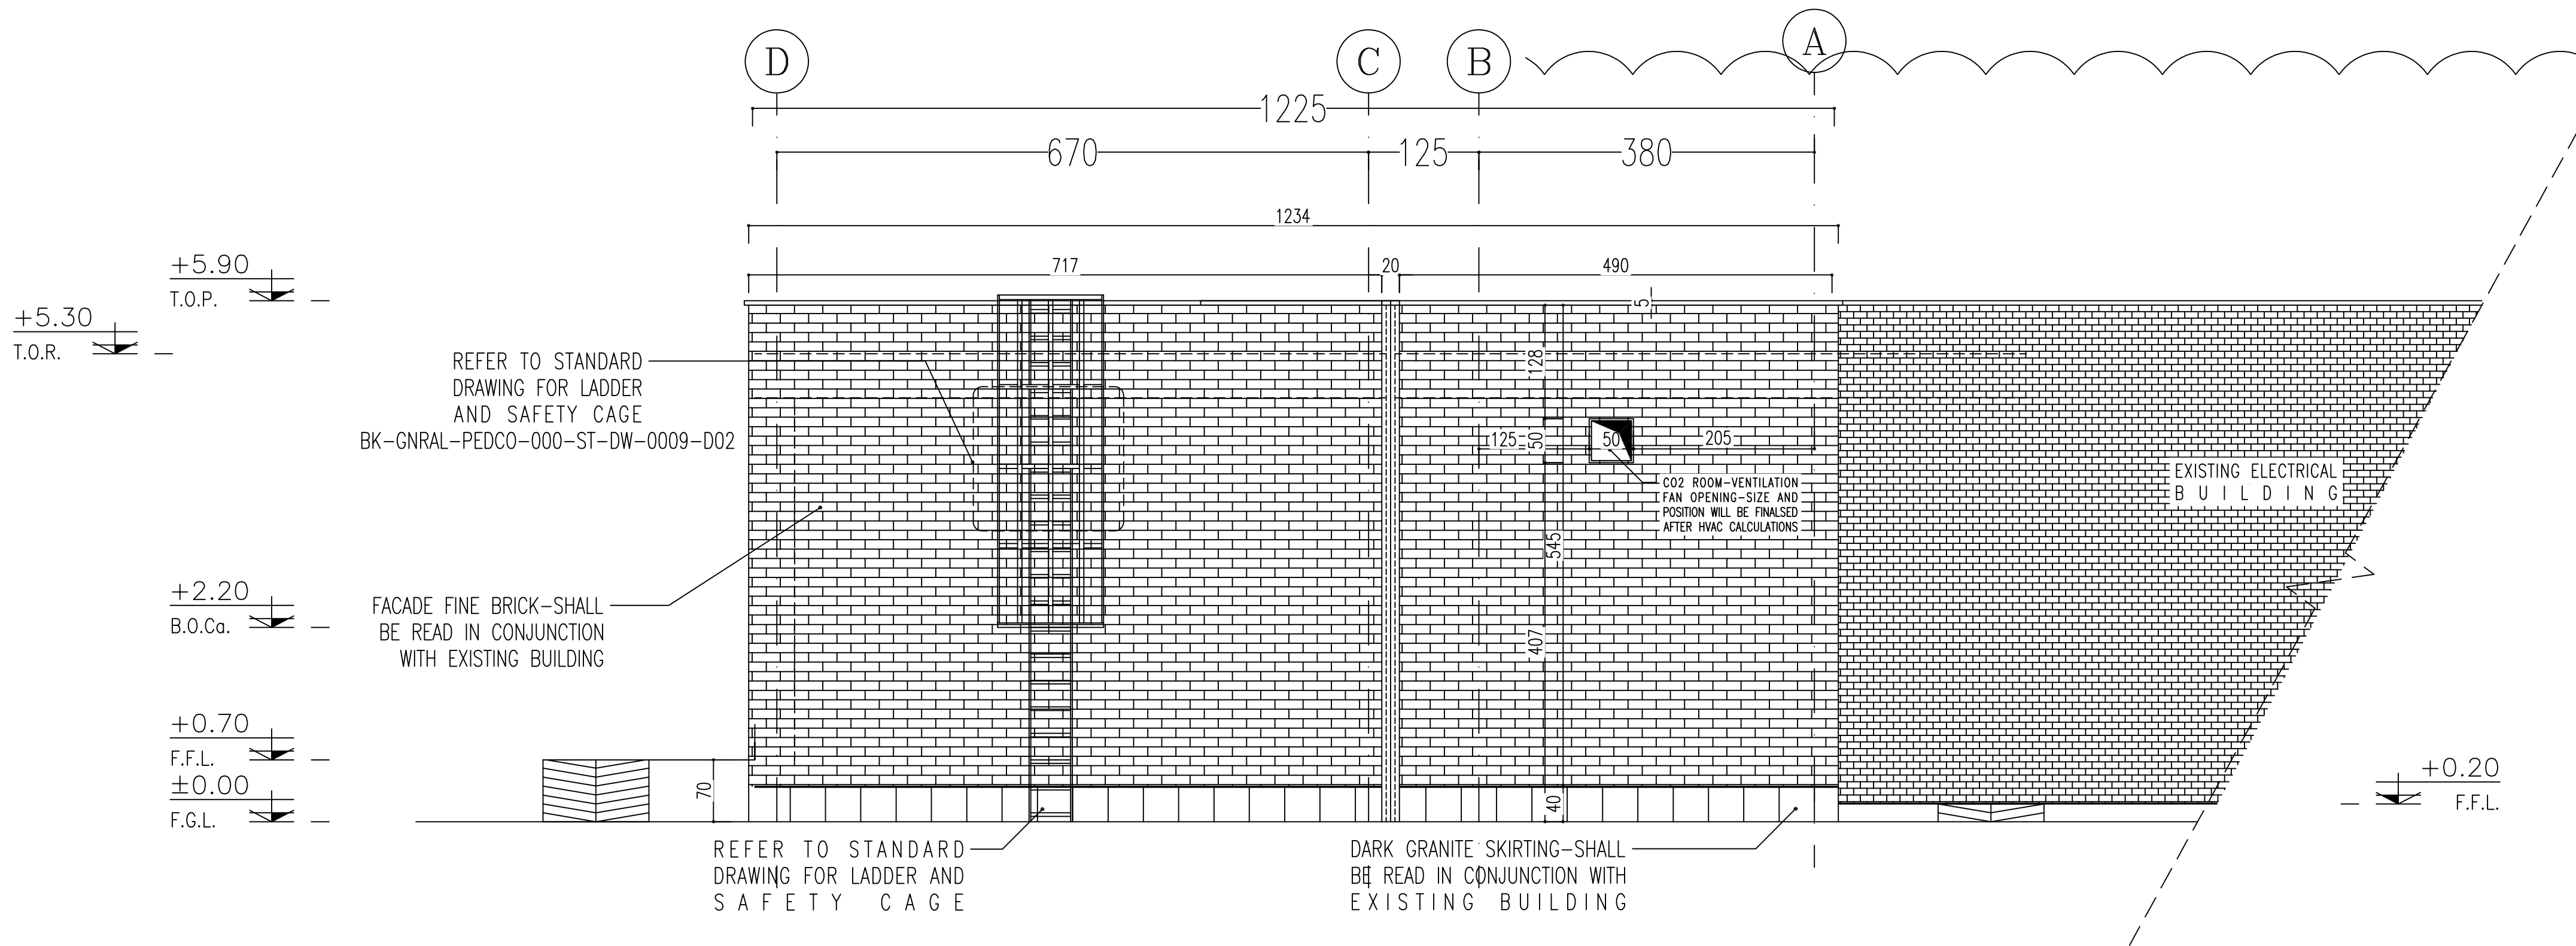

3 ELEVATION
SC.1:50 03 OF 10

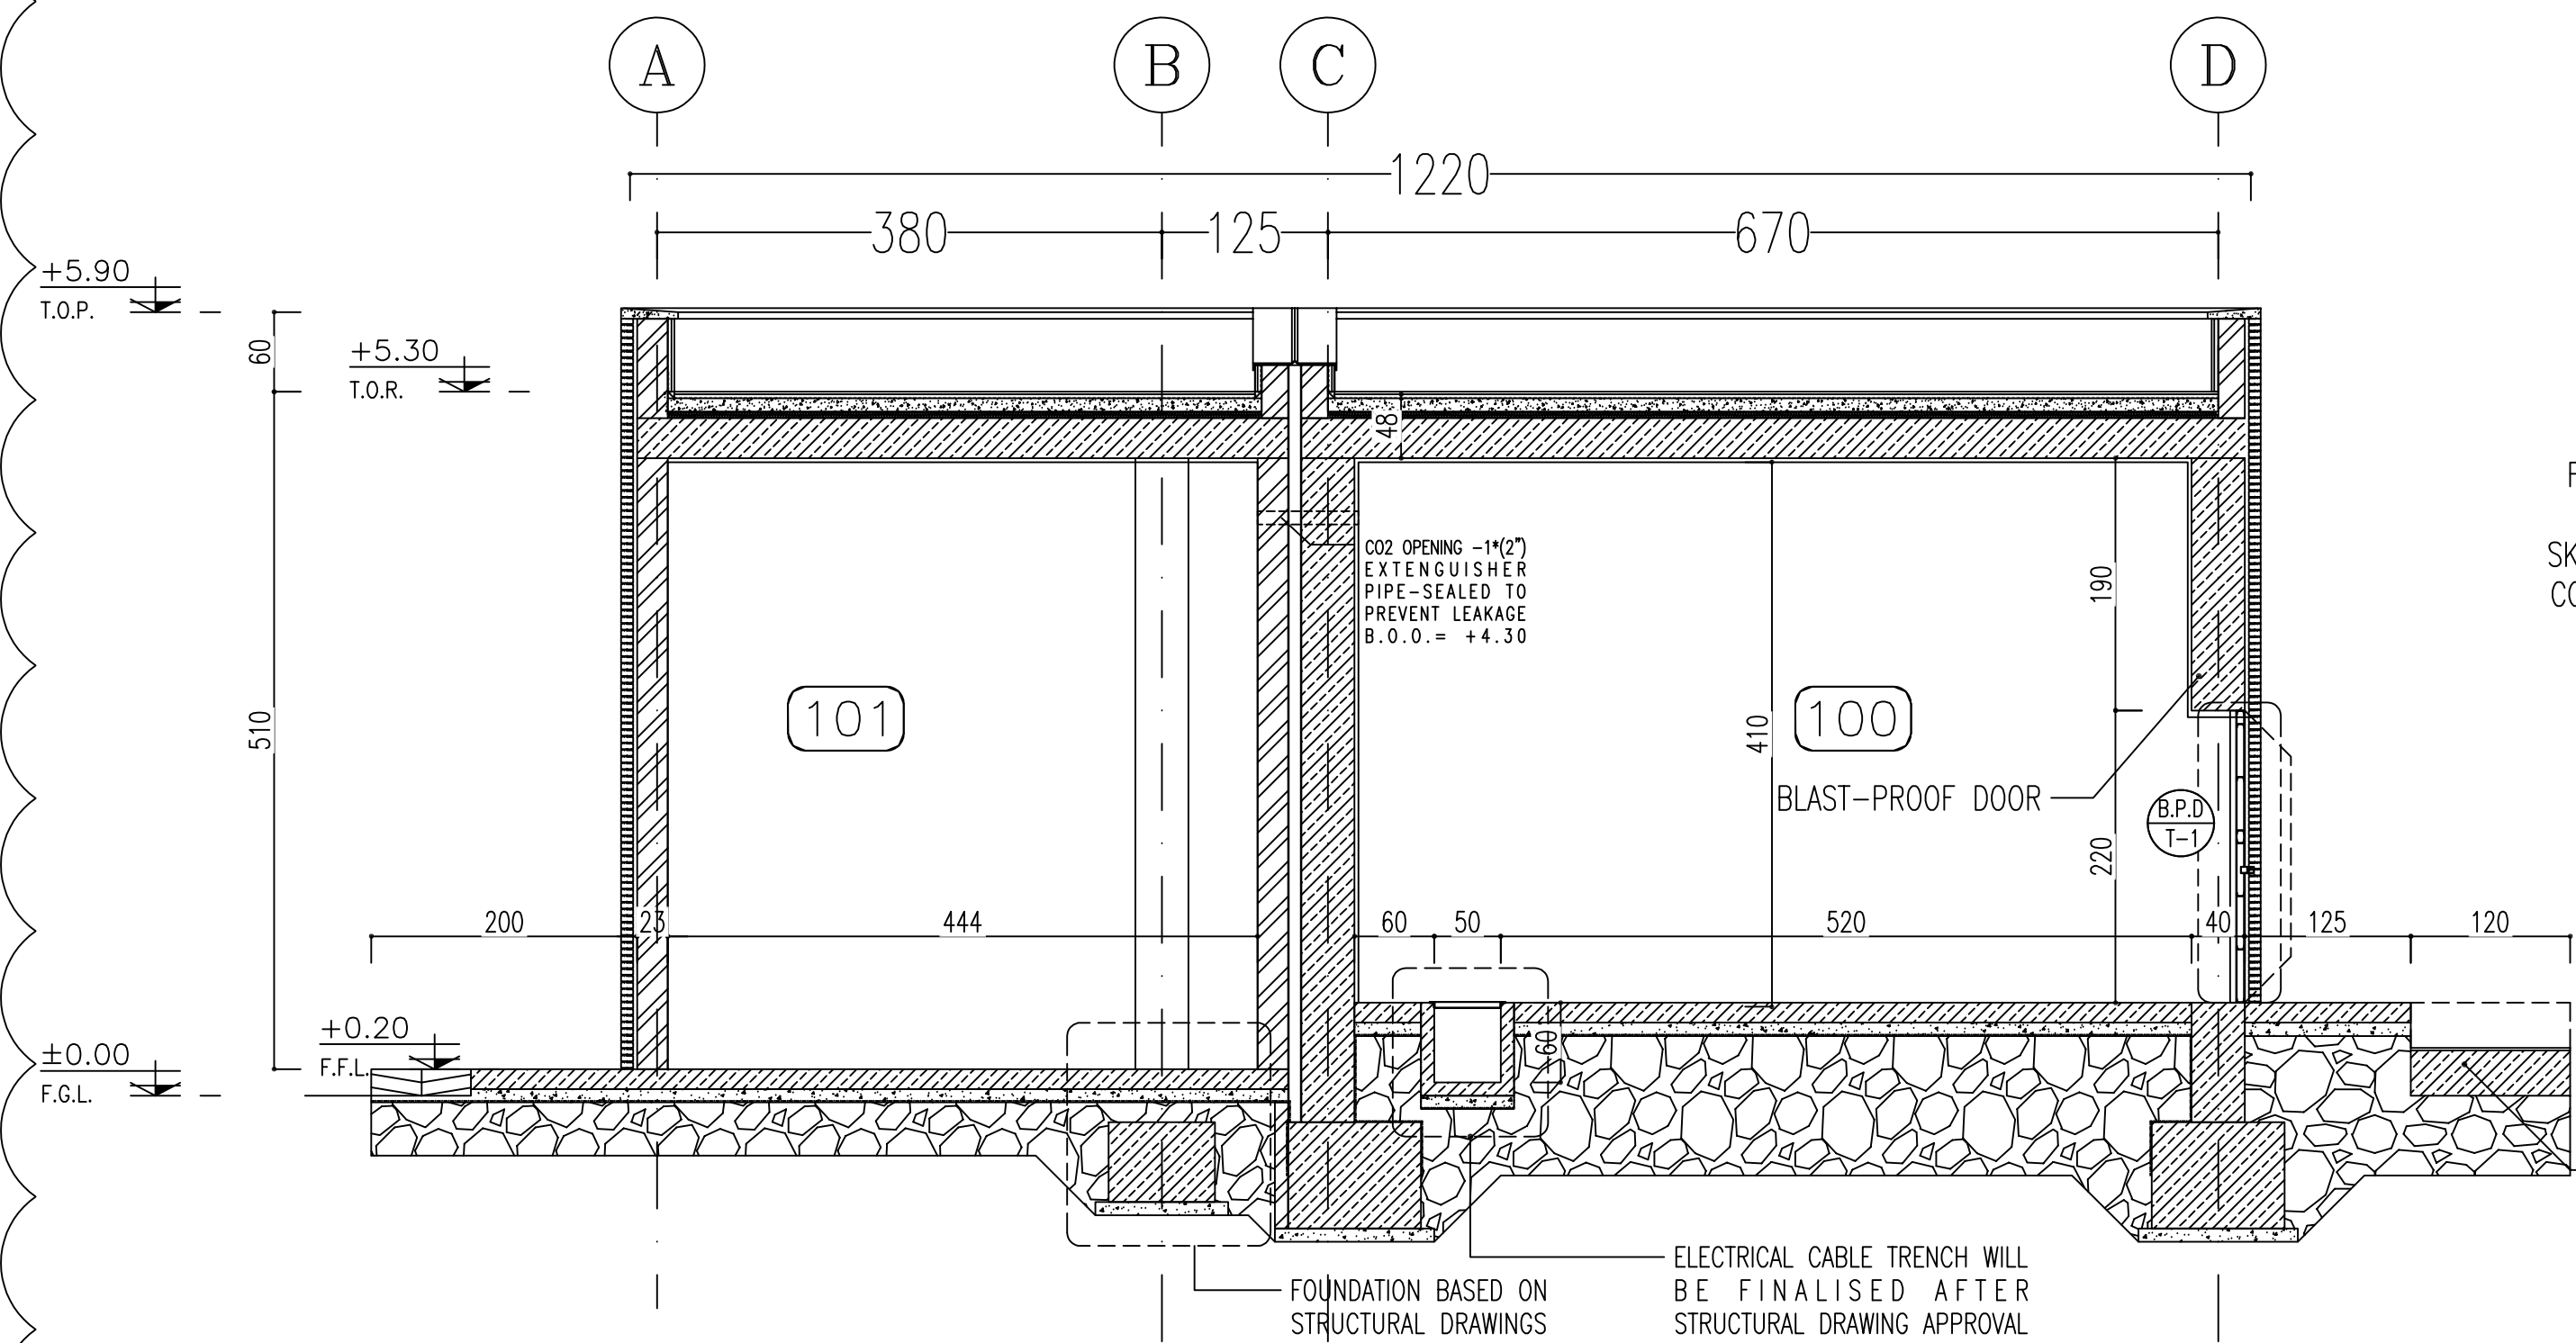

A SECTION
SC.1:50 03 OF 10

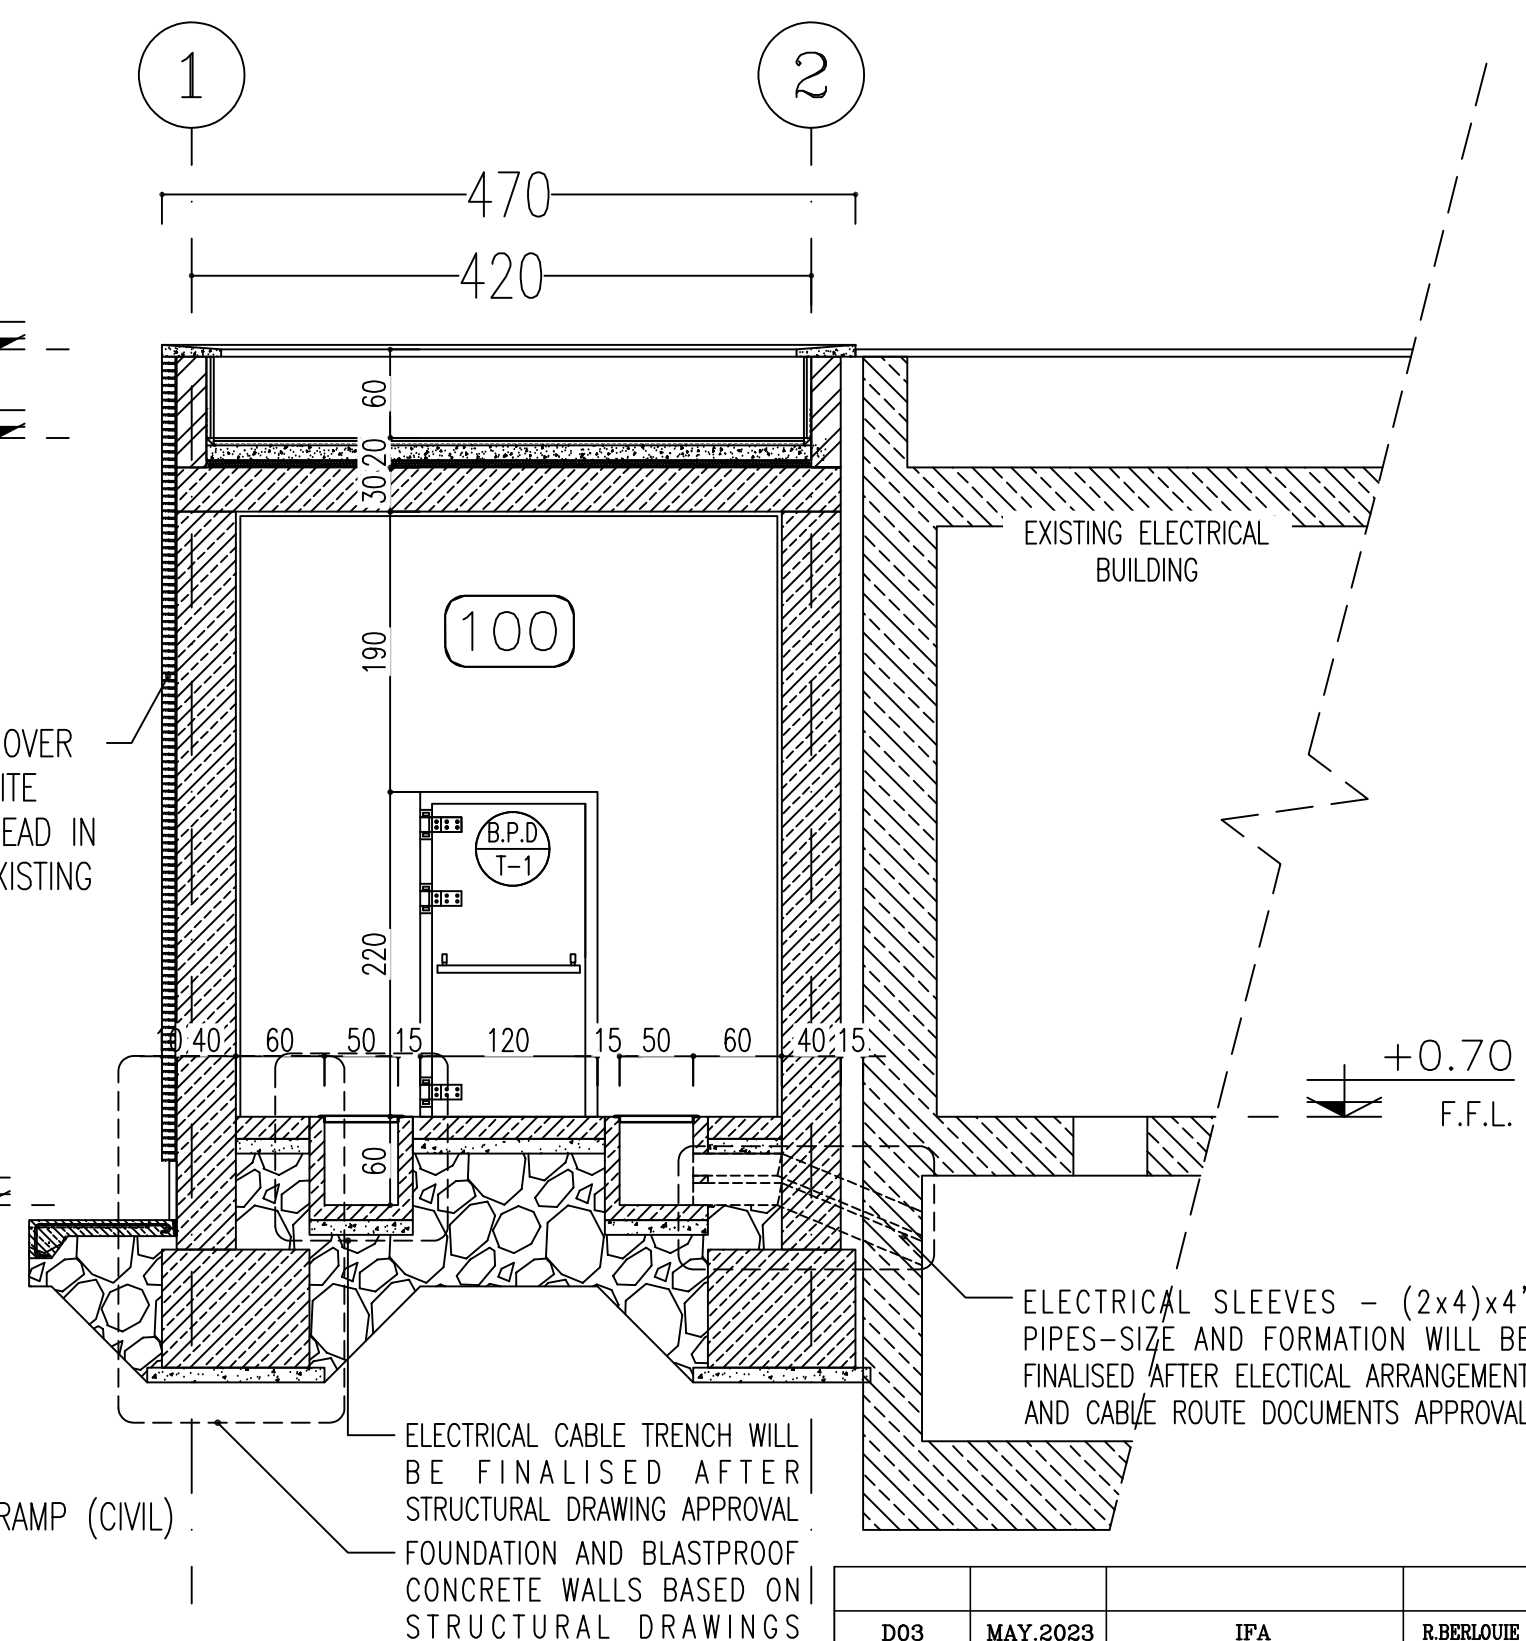

B SECTION
SC.1:50 03 OF 10


SPACE TAG NUMBER

- 100 CAPACITOR BANK
- 101 CO2 ROOM
- 102 TRANSFORMER ROOM
- 103 FIRE-FIGHTING PUMP TRANSFORMER ROOM
- 104 DIESEL ROOM



D03

NOTES			
1. ALL DIMENSIONS ARE IN CENTIMETER & ALL ELEVATIONS ARE IN METER. 2. ALL DIMENSIONS AND ELEVATIONS SHALL BE CHECKED BY THE CONTRACTOR PRIOR TO CONSTRUCTION. 3. CONTRACTOR SHALL COMPLY ALL ARCHITECTURAL, MECHANICAL, ELECTRICAL, PIPING AND STRUCTURAL DRAWINGS AND IN CASE OF ANY CONFLICTS OR DISCREPANCY, INFORM THE ENGINEER. 4. ALL MATERIALS ARE SELECTED FROM THE HIGHEST QUALITY AND MUST BE APPROVED BY THE CLIENT. 5. ALL OPENINGS FOR PIPING/CABLEING AND HVAC OPENINGS SHALL BE CONSIDERED AS PER RELATED DRAWINGS BEFORE CONSTRUCTION. 6. ARCHITECTURAL DETAIL DESIGN WILL BE REVISED BASED ON APPROVED STRUCTURAL DRAWINGS. 7. ELEVATION CODE : LOCAL 20.0m CORRESPONDS TO GLOBAL +11.10m			
LEGEND			
LEAN CONCRETE			
REINFORCED CONCRETE			
PRESSED BRICK			
STONE			
EXPANSION JOINT FILLER (PLASTOFOAM)			
TERRAZZO TILES FOR ROOF - 30x30cm			
F.F.L.	FINISHED FLOOR	B.O.P.	BOTTOM OF PIT
T.O.WA	TOP OF WALKWAY	F.G.L.	FINISH GRADING LEVEL
T.O.P.	TOP OF PARAPET	T.O.T.	TOP OF TIE BEAM
T.O.FOU.	TOP OF FOUNDATION	C.O.S.	CENTER OF SLEEVE
M.D	METAL DOOR	B.O.S.	BOTTOM OF SLEEVE
T.O.R.	TOP OF ROOF	B.O.O.	BOTTOM OF OPENING
T.O.D.	TOP OF DOOR	B.O.T.	BOTTOM OF TRENCH
B.O.Ca.	BOTTOM OF CAGE	B.O.P.	BOTTOM OF PIT
T.O.Ca.	TOP OF CAGE	R.H.P.	ROOF HIGHEST POINT
B.O.G.	BOTTOM OF GUTTER	R.L.P.	ROOF LOWEST POINT
T.O.Ca.	TOP OF CAGE	N.G.R.	NEUTRAL GROUND RESISTOR
M.D.	METAL DOOR	B.P.D.	BLAST-PROOF DOOR
		F.D.	FENCE DOOR

REFERENCE DRAWING	DRG. No.
STANDARD DRAWING FOR ARCHITECTURAL DETAILS	BK-GNRL-PEDCO-000-AR-DW-0001
SITE SEWAGEAGE SYSTEM LAYOUT & DETAILS	BK-GCS-PEDCO-120-CY-PY-0001
CABLE TRENCH AND DUCT BANK LAYOUT	BK-GCS-PEDCO-120-CY-PY-0002
ROAD, PAVING AND PLANT FINISH GRADING LAYOUT & SECTIONS	BK-GCS-PEDCO-120-CY-PY-0005
ELECTRICAL CABLE ROUTE & SECTION LAYOUT FOR BUILDING & SHELTER	BK-GCS-PEDCO-120-EL-PY-0006
FOUNDATION DRAWING FOR EXTENSION OF EXISTING ELECT. BUILDING	BK-GCS-PEDCO-120-ST-DW-0063
STRUCTURAL DRAWING FOR EXTENSION OF EXISTING ELECT. BUILDING	BK-GCS-PEDCO-120-ST-DW-0064
STANDARD DETAILS FOR LADDER & SAFETY CAGE	BK-GNRL-PEDCO-000-ST-DW-0009
ELECTRICAL EQUIPMENT ARRANGEMENT LAYOUT FOR BUILDING	BK-GCS-PEDCO-120-ST-EL-PY-0008

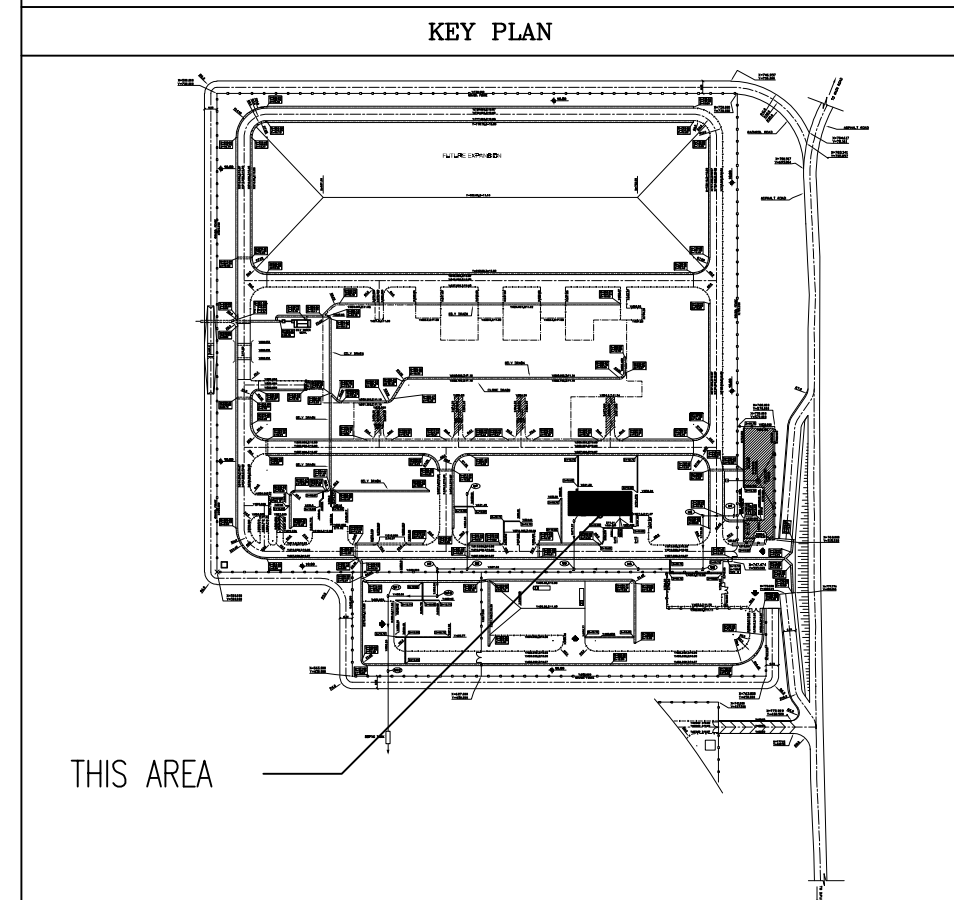


D03	MAY.2023	IFA	R.BERLOUJE	M.PAKHARIAN	A.M.MOHSSENI	***												
D02	AUG.2022	IFA	R.BERLOUJE	M.PAKHARIAN	M.MEHRSHAD	***	***	*****	*** **	***.****	*** **	***.****						
D01	APR.2022	IFA	R.BERLOUJE	M.PAKHARIAN	M.MEHRSHAD	***	REV.	DESCRIPTION	BY	DATE	BY	DATE						
D00	JAN.2022	IFC	R.BERLOUJE	M.PAKHARIAN	M.MEHRSHAD	***				CHECKED		REV. APPR.						
REV.	DATE	P.O.I.S	PREP.	CHK.	APP.	AUT.	اصل و کلیه نسخ این نقشه و حق اقبالی متعلق به شرکت ملی مناطق نفت خیز جنوب میباشد.											
PROJECT NAME:								THE ORIGINAL AND ALL COPIES OF THIS DRAWING TOGETHER WITH THE COPYRIGHT THEREIN ARE THE SOLE PROPERTY OF N.I.S.O.C./ FIELDS										
PROJECT NO.:																		
EPC CONTRACTOR:			EPD/EPC CONTRACTOR (GC):				BINAK OILFIELD DEVELOPMENT SURFACE FACILITIES GAS COMPRESSOR STATION											
 HIRGAN ENERGY - DESIGN & INSPECTION COMPANIES			 PETROIRAN DEVELOPMENT COMPANY															
							DATE	SCALE	DRAWING BY	CHECKED BY	PROJECT ENG.							
DRAWING TITLE:							NO CONSTRUCTION PERMITTED UNLESS DRAWING APPROVED											
ARCHITECTURAL DETAIL DRAWING FOR EXTENSION OF EXISTING ELECT. BUILDING SECTION AND ELEVATION							APPROVED FOR CONSTRUCTION									BY:	DATE:	
SCALE	SIZE	DRAWING NO.			SHEET NO.	REV.	BUDGET REF.	LOCATION	SIZE	CLASS	SERIAL NO.	SHEET	REVISION					
AS SHOWN	A1	BK-GCS-PEDCO-120-AR-DW-0002			04 OF 10	D03	053-073-9184	F	4	B	709100	04 OF 10	D03					

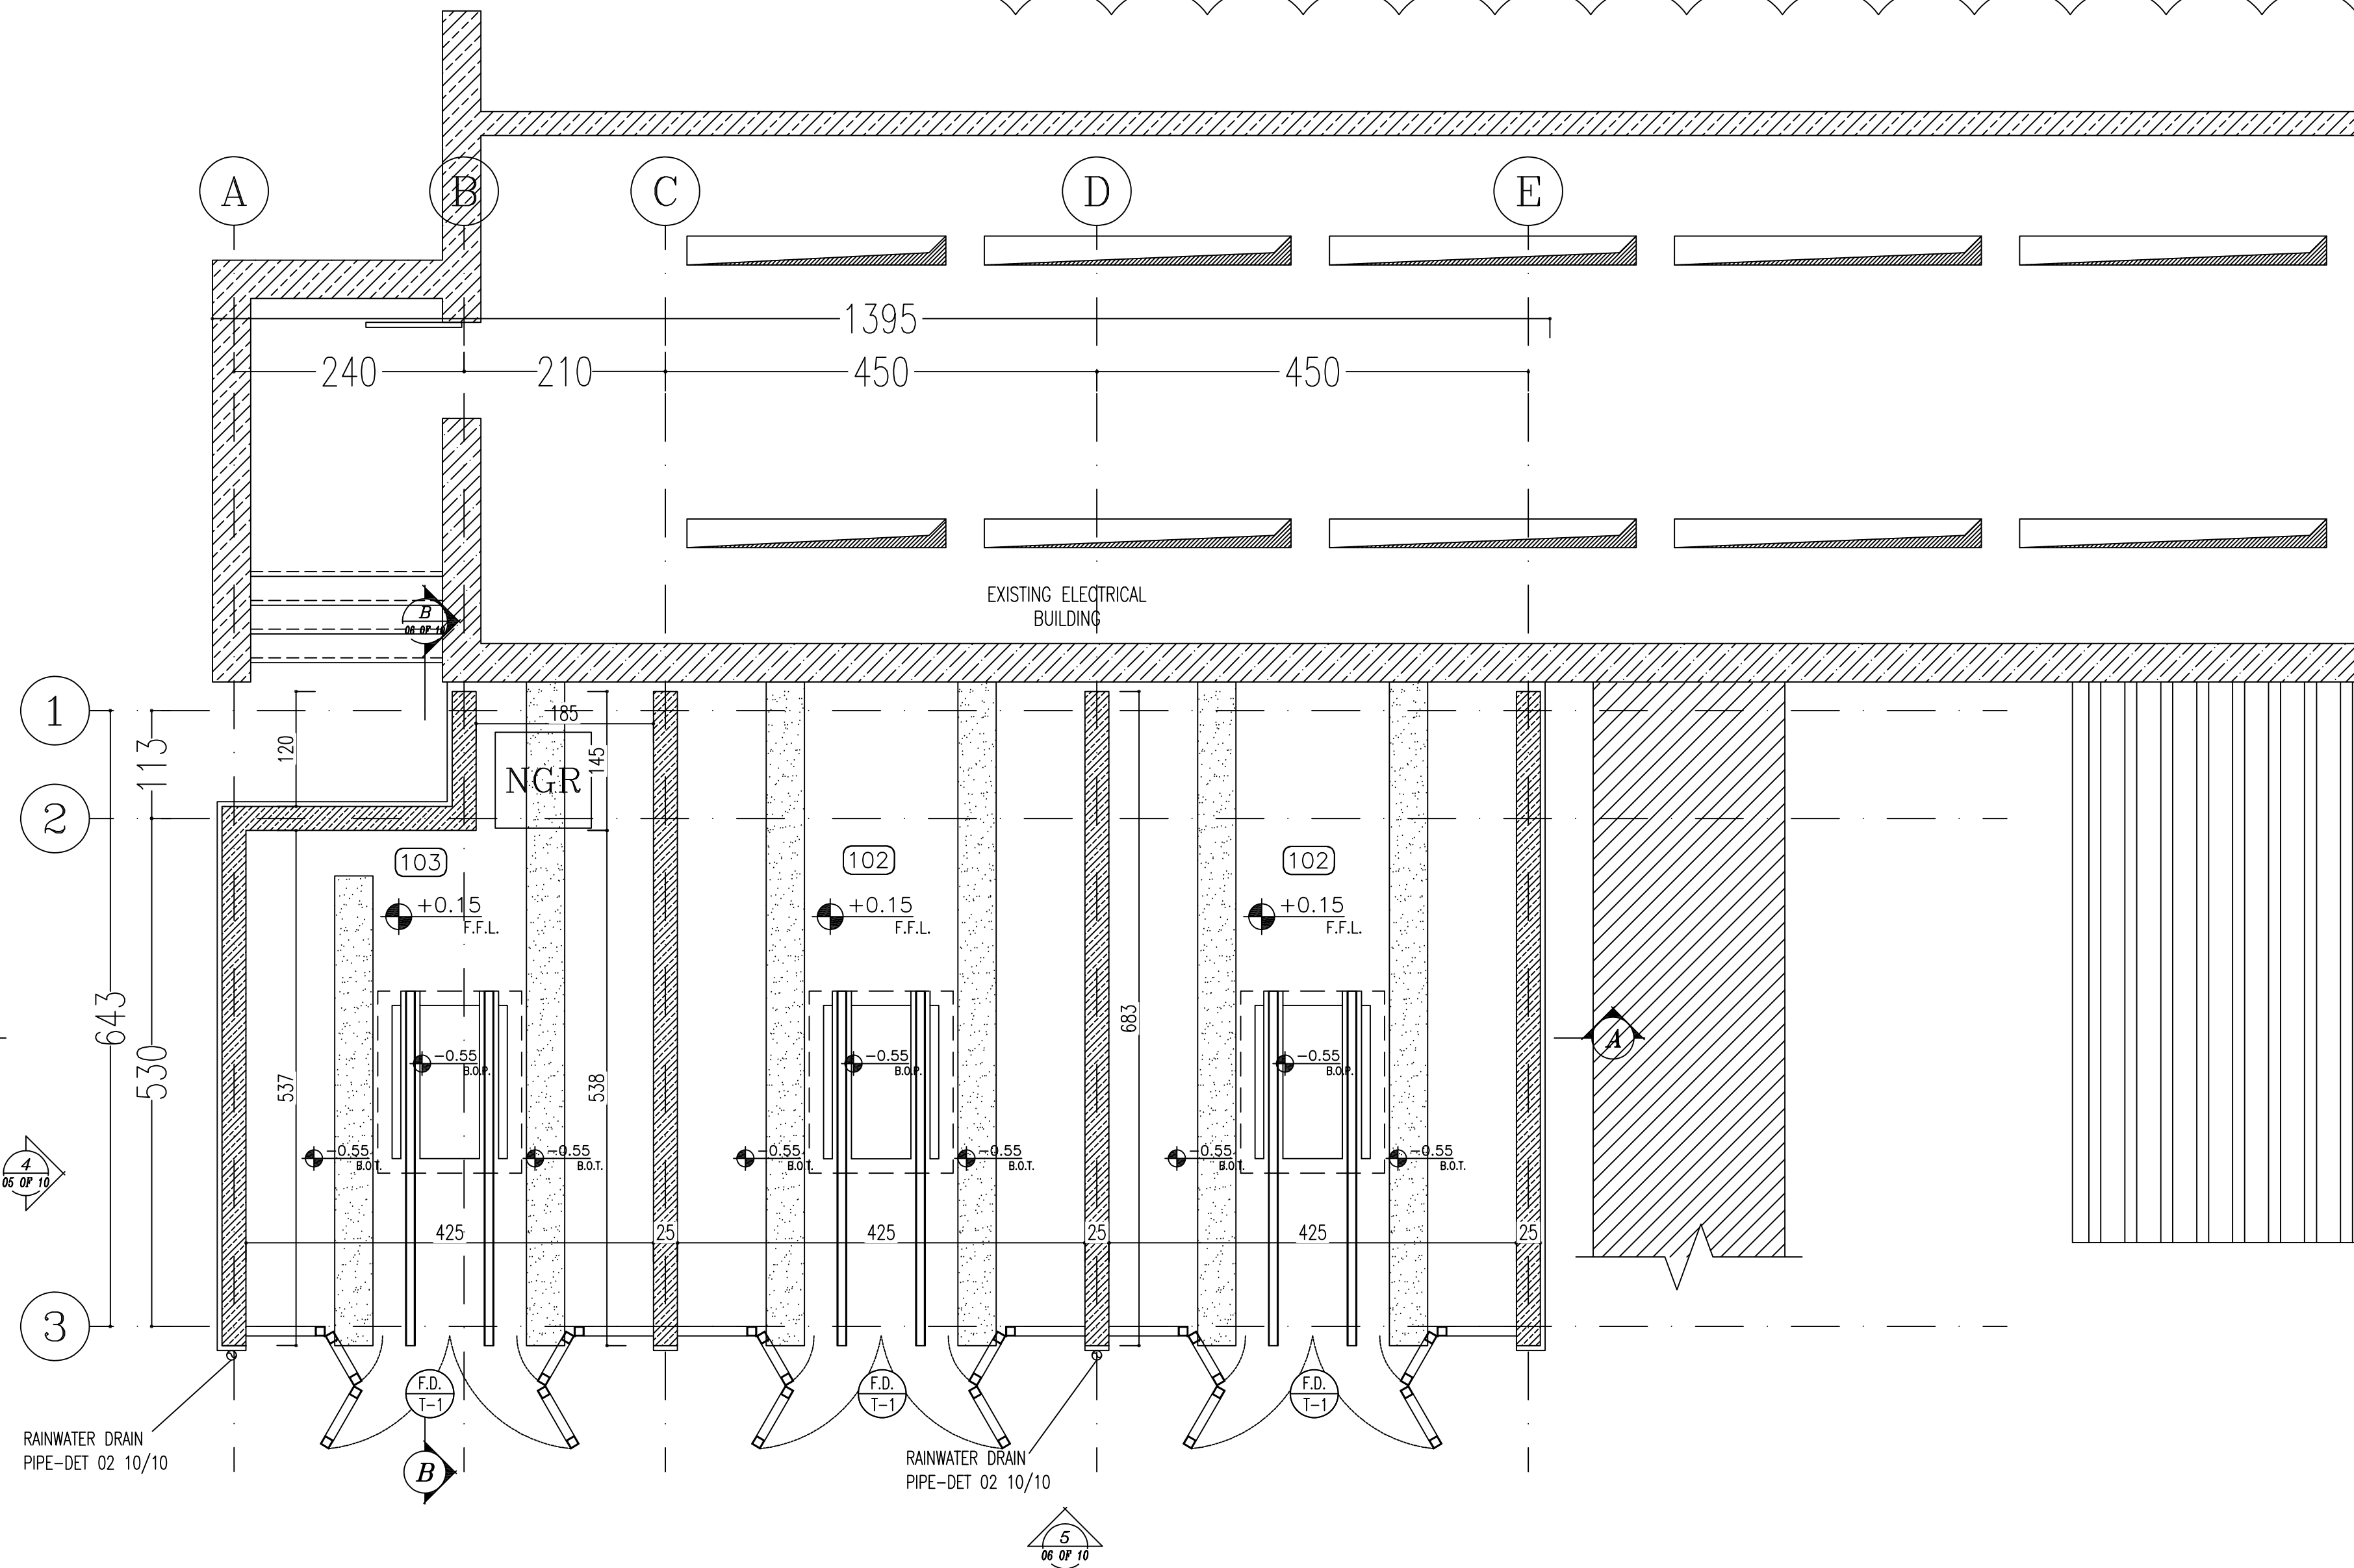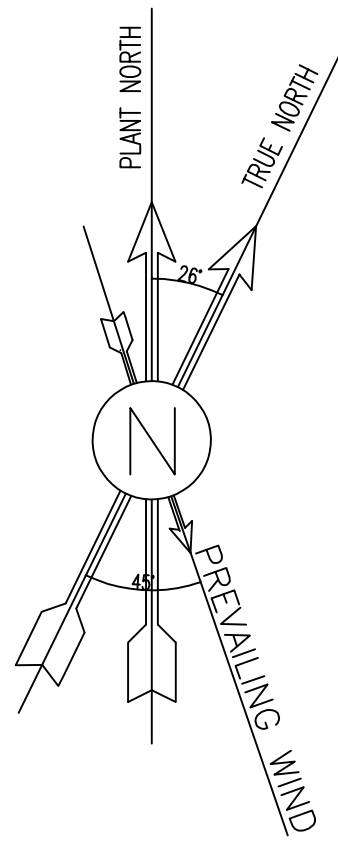

SPACE TAG NUMBER

- 100 CAPACITOR BANK
- 101 CO2 ROOM
- 102 TRANSFORMER ROOM
- 103 FIRE-FIGHTING PUMP TRANSFORMER ROOM
- 104 DIESEL ROOM

TRANSFORMERS ROOMS PLAN

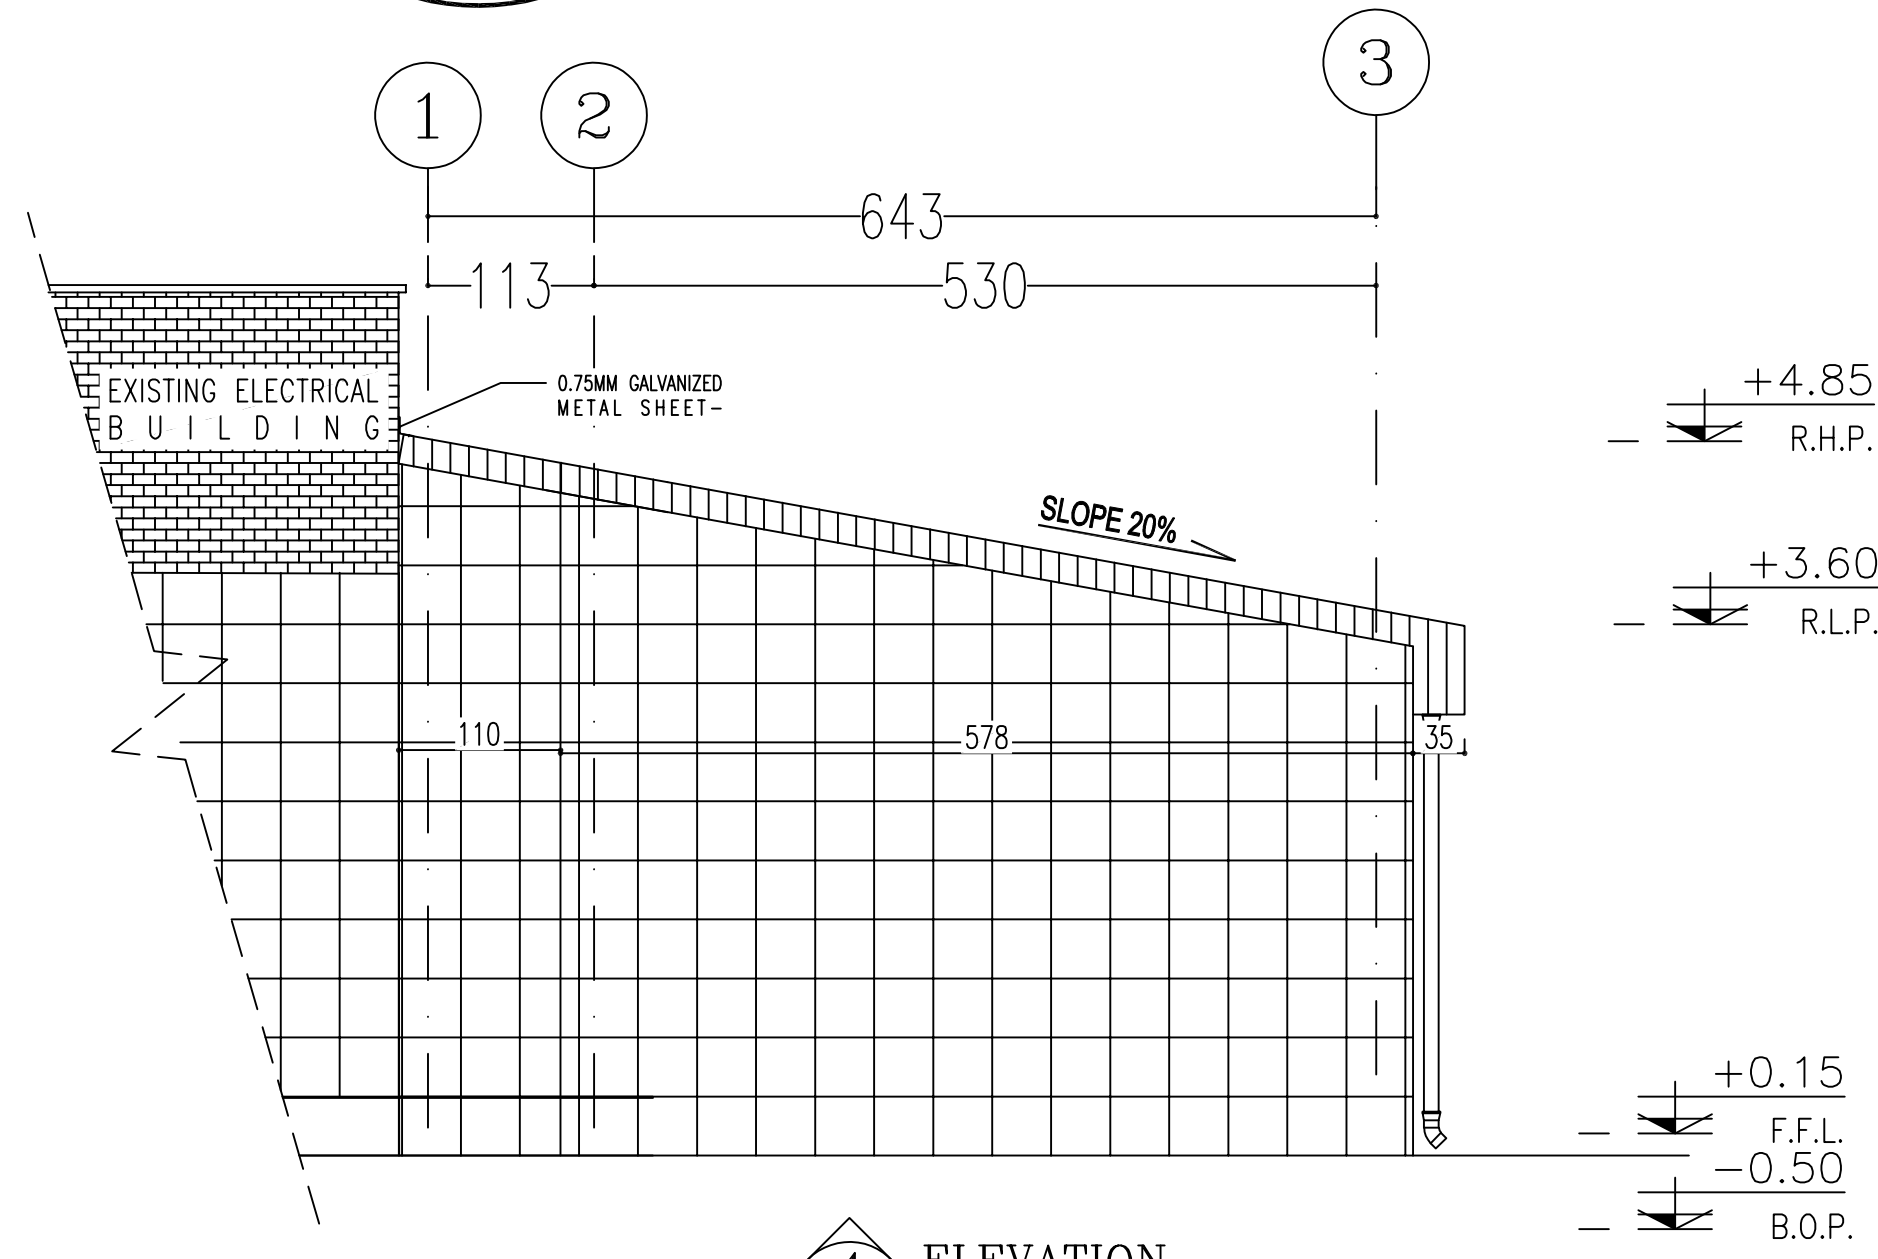


ELEVATION

NOTES			
1. ALL DIMENSIONS ARE IN CENTIMETER & ALL ELEVATIONS ARE IN METER.			
2. ALL DIMENSIONS AND ELEVATIONS SHALL BE CHECKED BY THE CONTRACTOR PRIOR TO CONSTRUCTION.			
3. CONTRACTOR SHALL COMPLY ALL ARCHITECTURAL, MECHANICAL, ELECTRICAL, PIPING AND STRUCTURAL DRAWINGS AND IN CASE OF ANY CONFLICTS OR DISCREPANCY, INFORM THE ENGINEER.			
4. ALL MATERIALS ARE SELECTED FROM THE HIGHEST QUALITY AND MUST BE APPROVED BY THE CLIENT.			
5. ALL OPENINGS FOR PIPING, CABLEING AND HVAC OPENINGS SHALL BE CONSIDERED AS PER RELATED DRAWINGS BEFORE CONSTRUCTION.			
6. ARCHITECTURAL DETAIL DESIGN WILL BE REVISED BASED ON APPROVED STRUCTURAL DRAWINGS.			
7. ELEVATION CODE : LOCAL ±0.0m CORRESPONDS TO GLOBAL +11.10m			




LEGEND			
LEAN CONCRETE			
REINFORCED CONCRETE			
PRESSED BRICK			
STONE			
EXPANSION JOINT FILLER (PLASTOFOAM)			
TERRAZZO TILES FOR ROOF - 30x30cm			

F.F.L.	FINISHED FLOOR	B.O.P.	BOTTOM OF PIT
T.O.WA	TOP OF WALKWAY	F.G.L.	FINISH GRADING LEVEL
T.O.P.	TOP OF PARAPET	T.O.T.	TOP OF TIE BEAM
T.O.FOU.	TOP OF FOUNDATION	C.O.S.	CENTER OF SLEEVE
M.D	METAL DOOR	B.O.S.	BOTTOM OF SLEEVE
T.O.R.	TOP OF ROOF	B.O.O.	BOTTOM OF OPENING
T.O.D.	TOP OF DOOR	B.O.T.	BOTTOM OF TRENCH
B.O.Co.	BOTTOM OF CAGE	B.O.P.	BOTTOM OF PIT
T.O.Co.	TOP OF CAGE	R.H.P.	ROOF HIGHEST POINT
B.O.G.	BOTTOM OF GUTTER	R.L.P.	ROOF LOWEST POINT
T.O.Co.	TOP OF CAGE	N.G.R.	NEUTRAL GROUND RESISTOR
M.D.	METAL DOOR	B.P.D.	BLAST-PROOF DOOR
		F.D.	FENCE DOOR

REFERENCE DRAWING	DRG. No.
STANDARD DRAWING FOR ARCHITECTURAL DETAILS	BK-GNRL-PEDCO-000-AR-DW-0001
SITE SEWAGE SYSTEM LAYOUT & DETAILS	BK-GCS-PEDCO-120-CY-PY-0001
CABLE TRENCH AND DUCT BANK LAYOUT	BK-GCS-PEDCO-120-CY-PY-0002
ROAD, PAVING AND PLANT FINISH GRADING LAYOUT & SECTIONS	BK-GCS-PEDCO-120-CY-PY-0005
ELECTRICAL CABLE ROUTE & SECTION LAYOUT FOR BUILDING & SHUTTER	BK-GCS-PEDCO-120-EL-PY-0006
FOUNDATION DRAWING FOR EXTENSION OF EXISTING ELECT. BUILDING	BK-GCS-PEDCO-120-ST-DW-0063
STRUCTURAL DRAWING FOR EXTENSION OF EXISTING ELECT. BUILDING	BK-GCS-PEDCO-120-ST-DW-0064
STANDARD DETAILS FOR LADDER & SAFETY CAGE	BK-GNRL-PEDCO-000-ST-DW-0009
ELECTRICAL EQUIPMENT ARRANGEMENT LAYOUT FOR BUILDING	BK-GCS-PEDCO-120-ST-EL-PY-0008

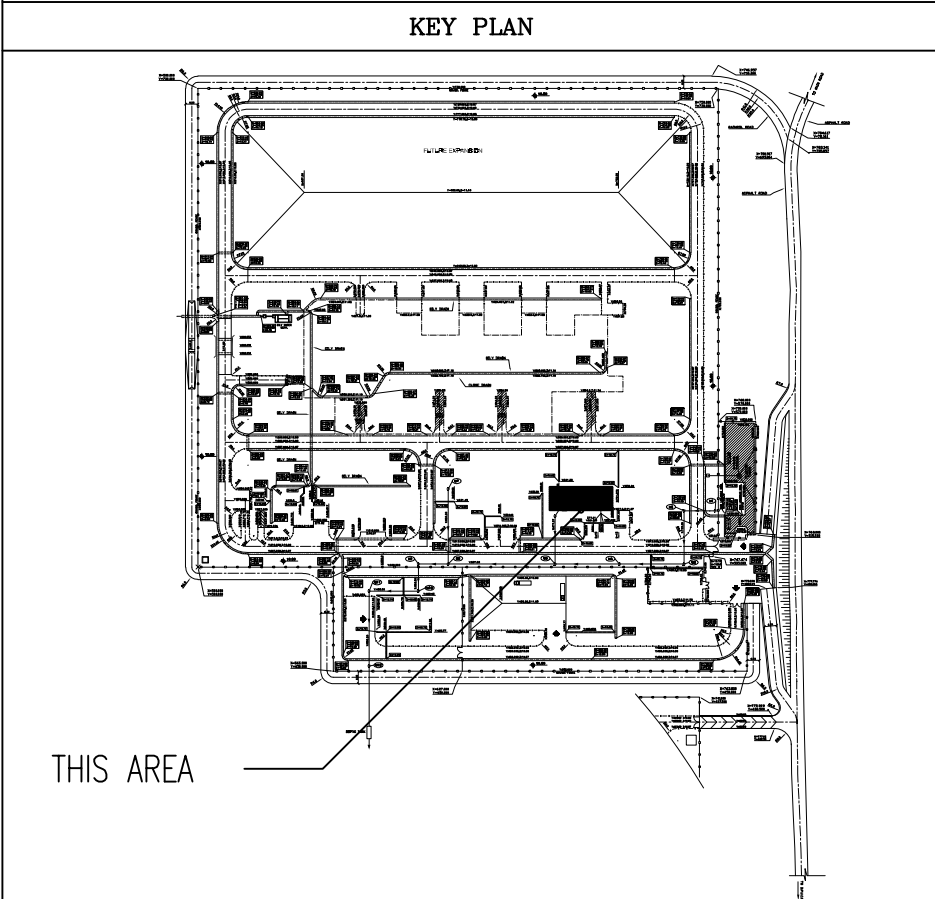


D03	MAY.2023	IFA	R.BERLOUIE	M.PAKHARJAN	A.M.MOHSSENI	***																		
D02	AUG.2022	IFA	R.BERLOUIE	M.PAKHARJAN	M.MEHRSHAD	***	***	*****	***	*****	***	*****	***	*****	***									
D01	APR.2022	IFA	R.BERLOUIE	M.PAKHARJAN	M.MEHRSHAD	***	REV.	DESCRIPTION	BY	DATE	BY	DATE												
D00	JAN.2022	IPC	R.BERLOUIE	M.PAKHARJAN	M.MEHRSHAD	***																		
REV.	DATE	P.O.I.S	PREP.	CHK.	APP.	AUT.				CHECKED			REV.	APPR.										
PROJECT NAME:							BINAK OILFIELD DEVELOPMENT/SURFACE FACILITIES GAS COMPRESSOR STATION																	
PROJECT NO.:							971020																	
EPC CONTRACTOR:							EPD/EPC CONTRACTOR (GC):																	
 HIRGAN ENERGY - DESIGN & INSPECTION COMPANIES							 PETROIRAN DEVELOPMENT COMPANY																	
DRAWING TITLE:							ARCHITECTURAL DETAIL DRAWING FOR EXTENSION OF EXISTING ELECT. BUILDING TRANSFORMERS ROOM PLAN AND ELEVATIONS																	
SCALE		SIZE		DRAWING NO.			SHEET NO.		REV.		BUDGET REF.		LOCATION		SIZE		CLASS		BY:		DATE:			
AS SHOWN		A1		BK-GCS-PEDCO-120-AR-DW-0002			05 OF 10		D03		053-073-9184		F		4		B		709100		05 OF 10		D03	

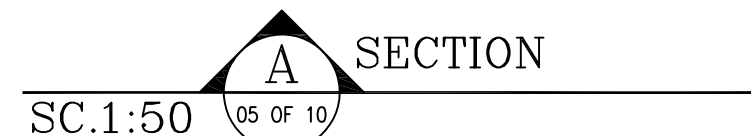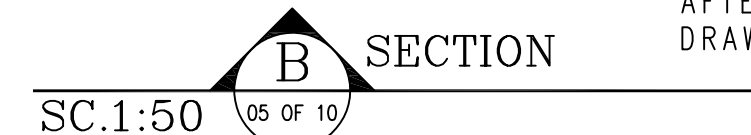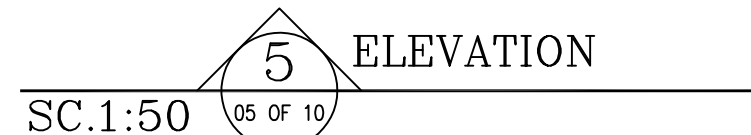


100 CAPACITOR BANK
101 CO2 ROOM
102 TRANSFORMER ROOM
103 FIRE-FIGHTING PUMP TRANSFORMER ROOM
104 DIESEL ROOM

D03


[illegible]

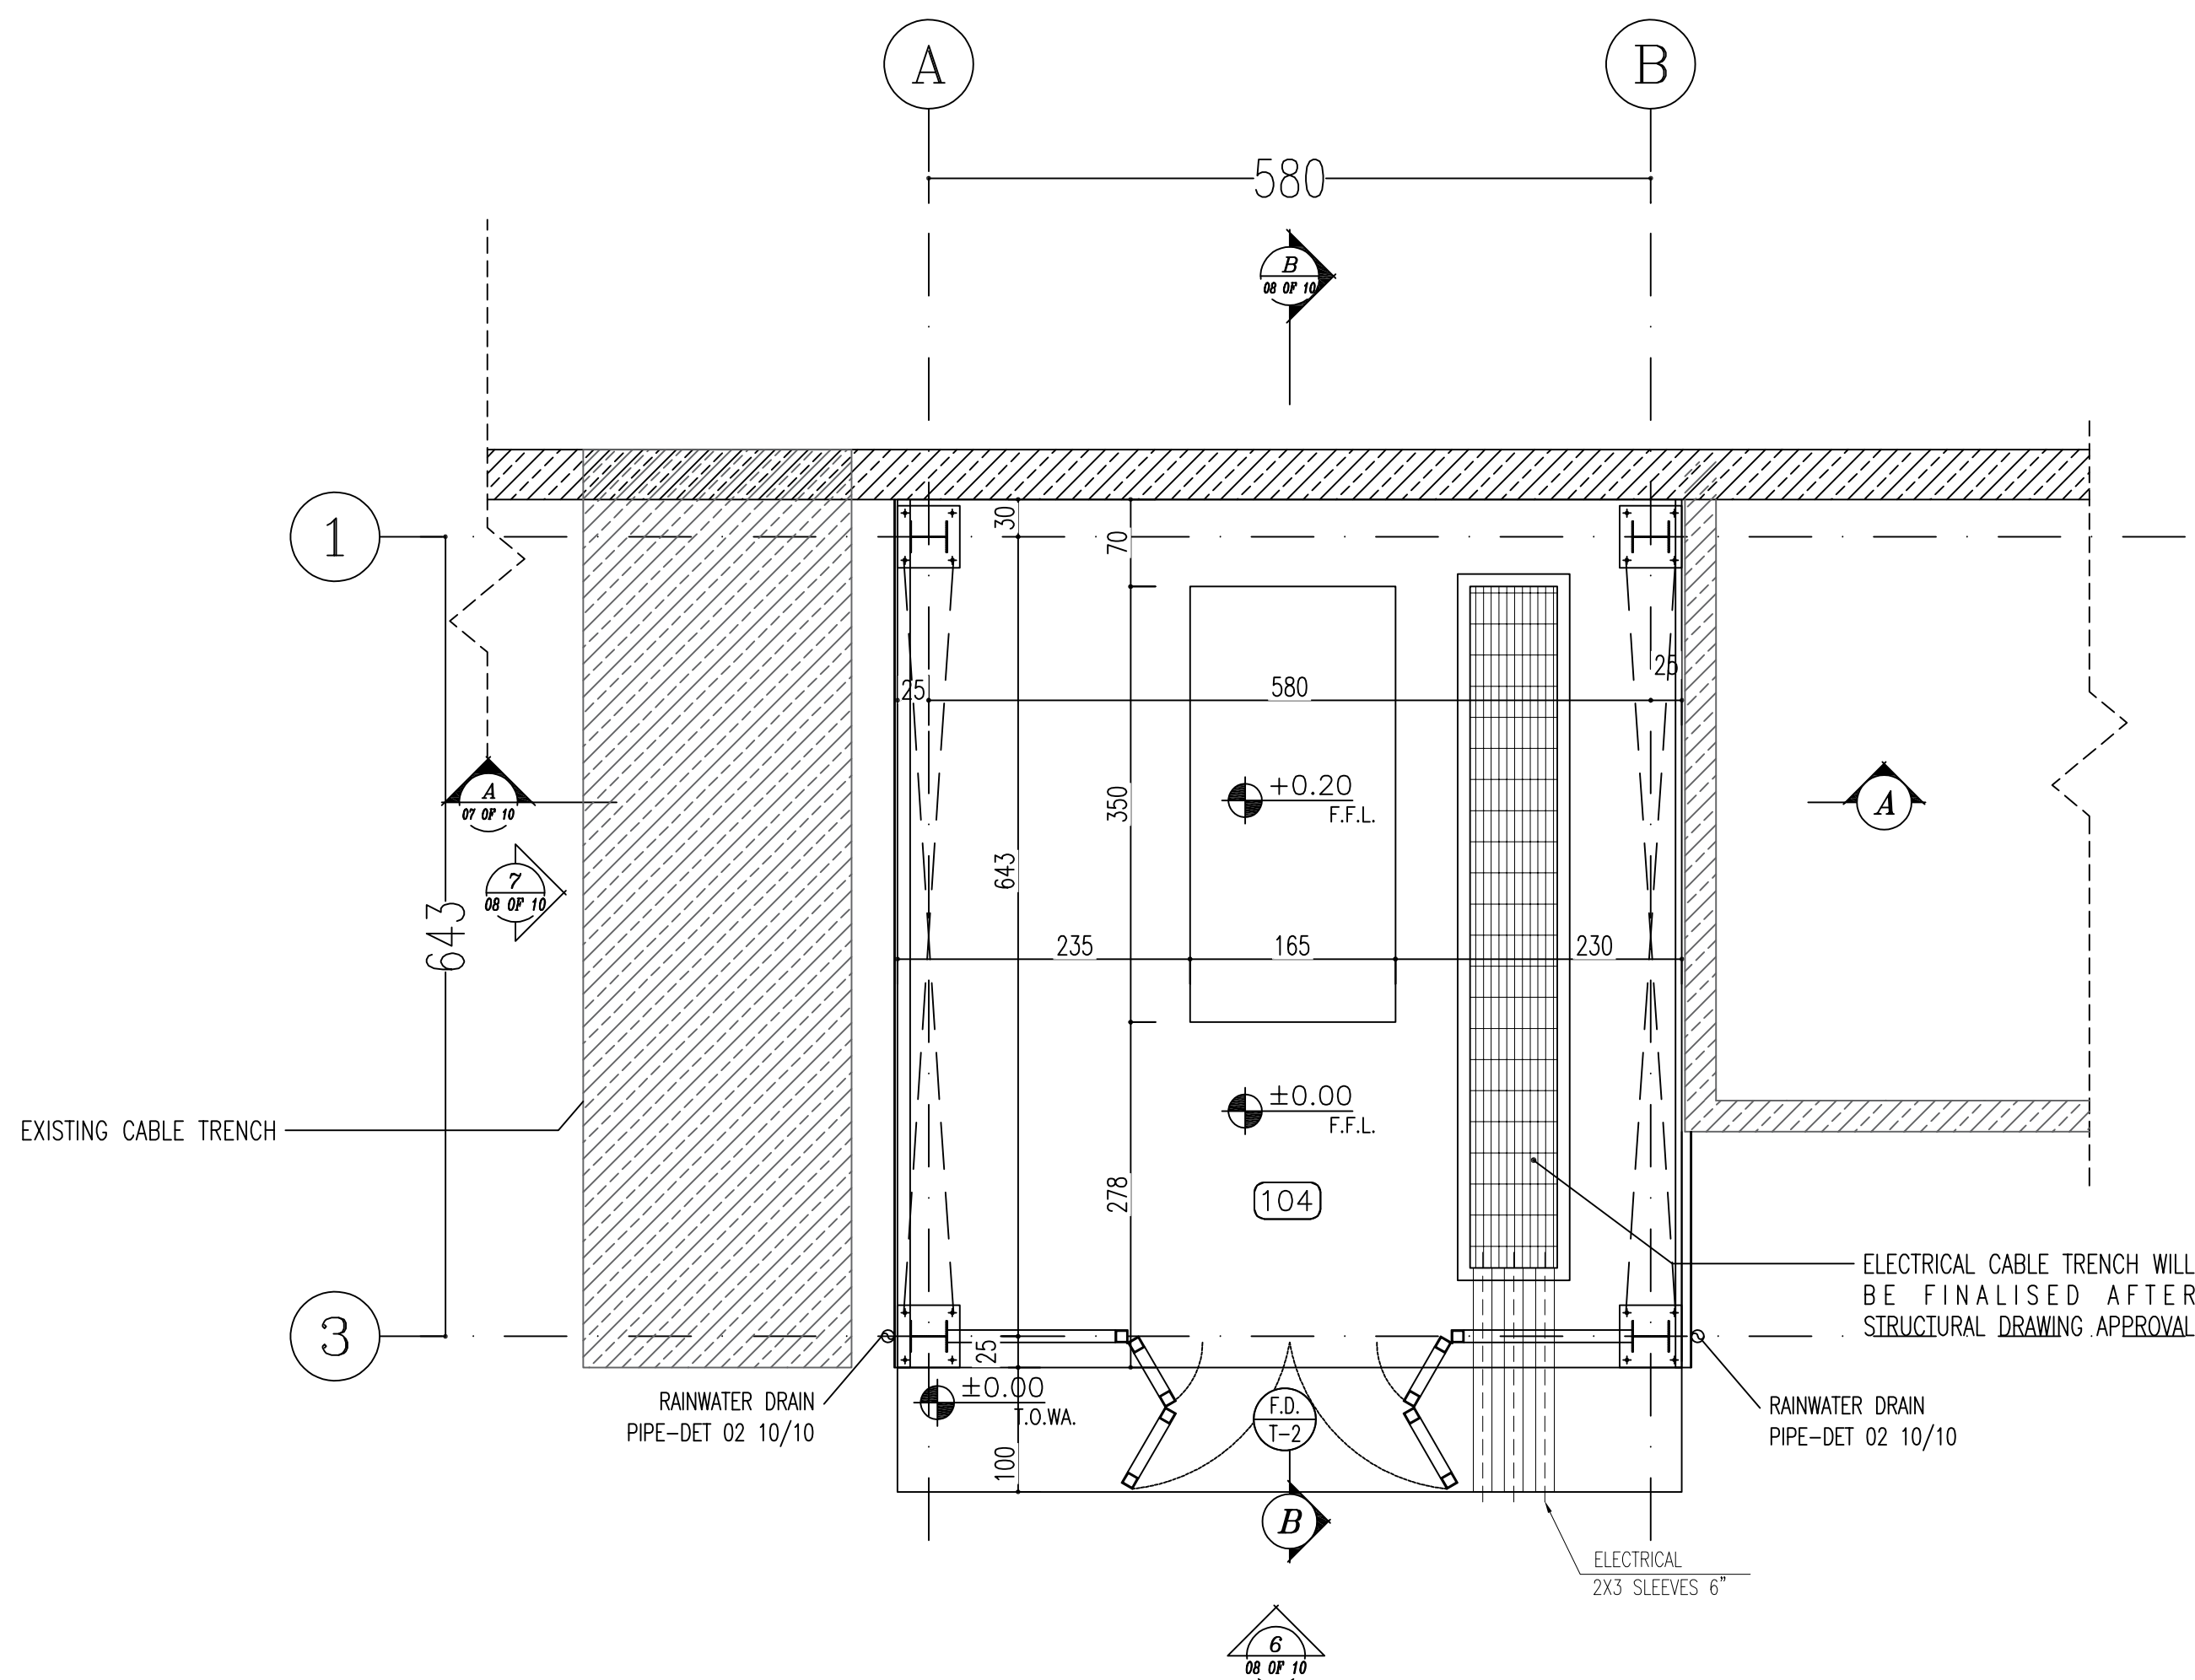

SC.1:50 4 DIESEL ROOM PLAN

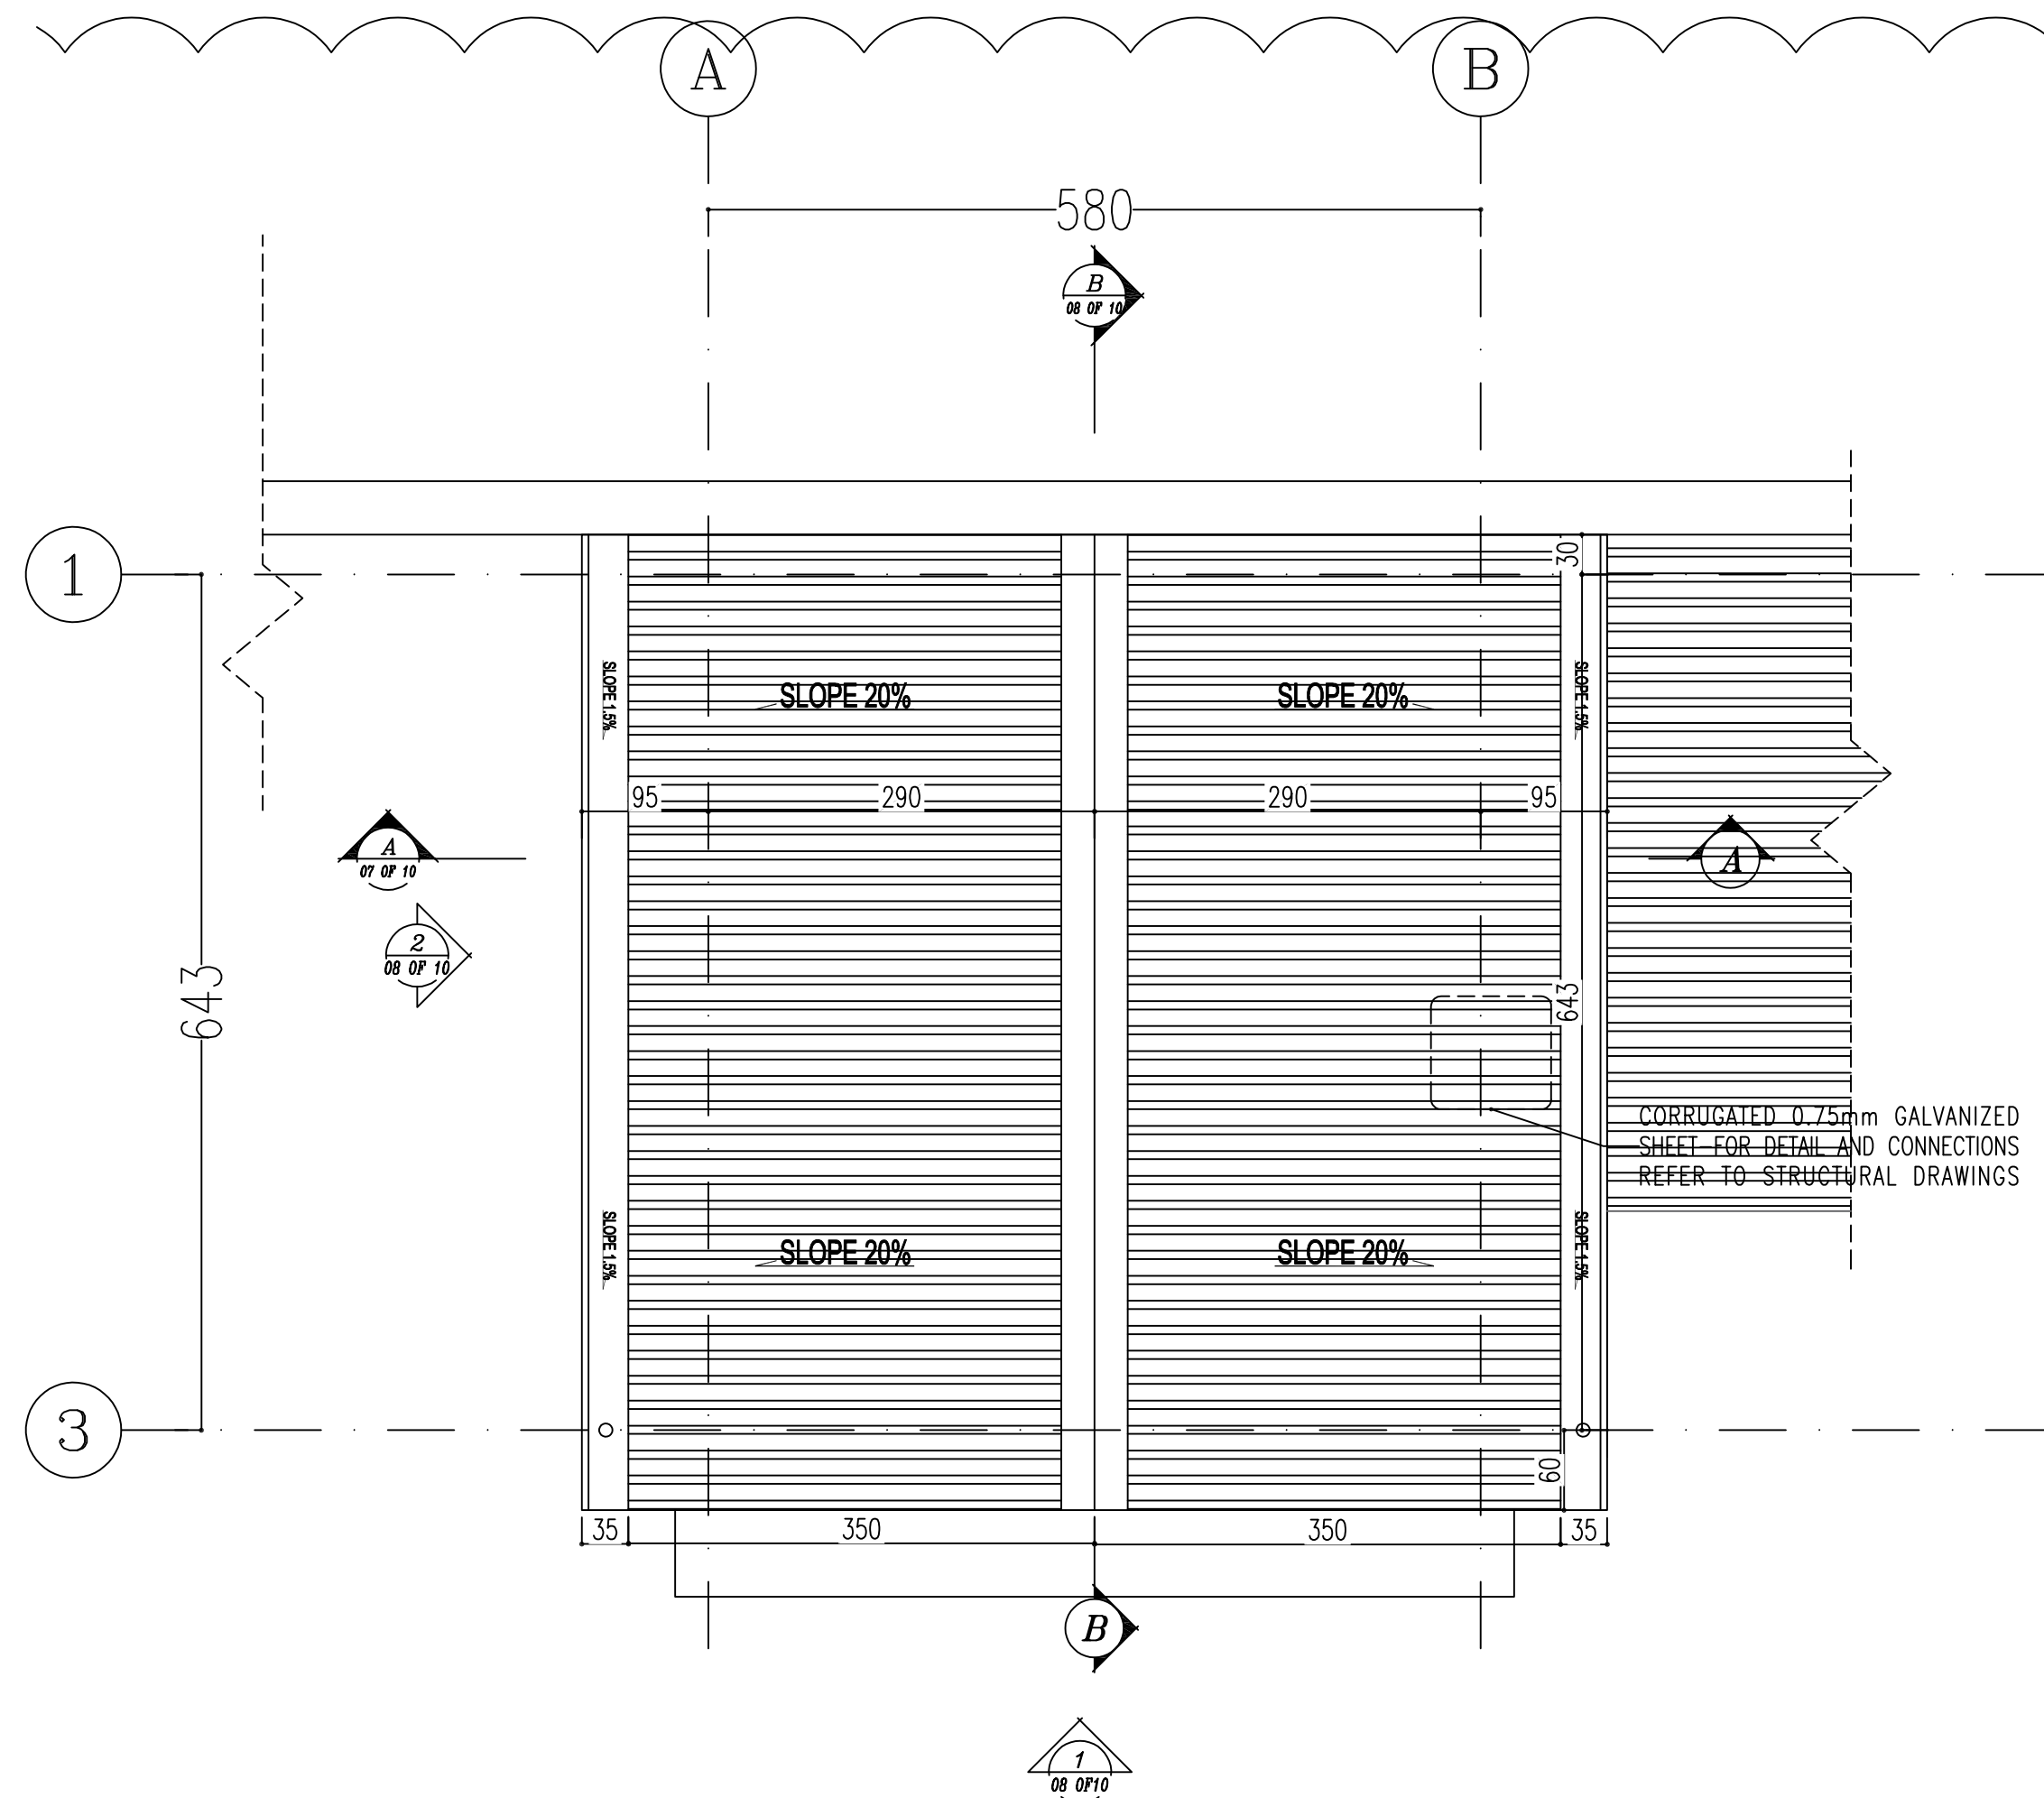

SC.1:50 4 DIESEL ROOM ROOF PLAN

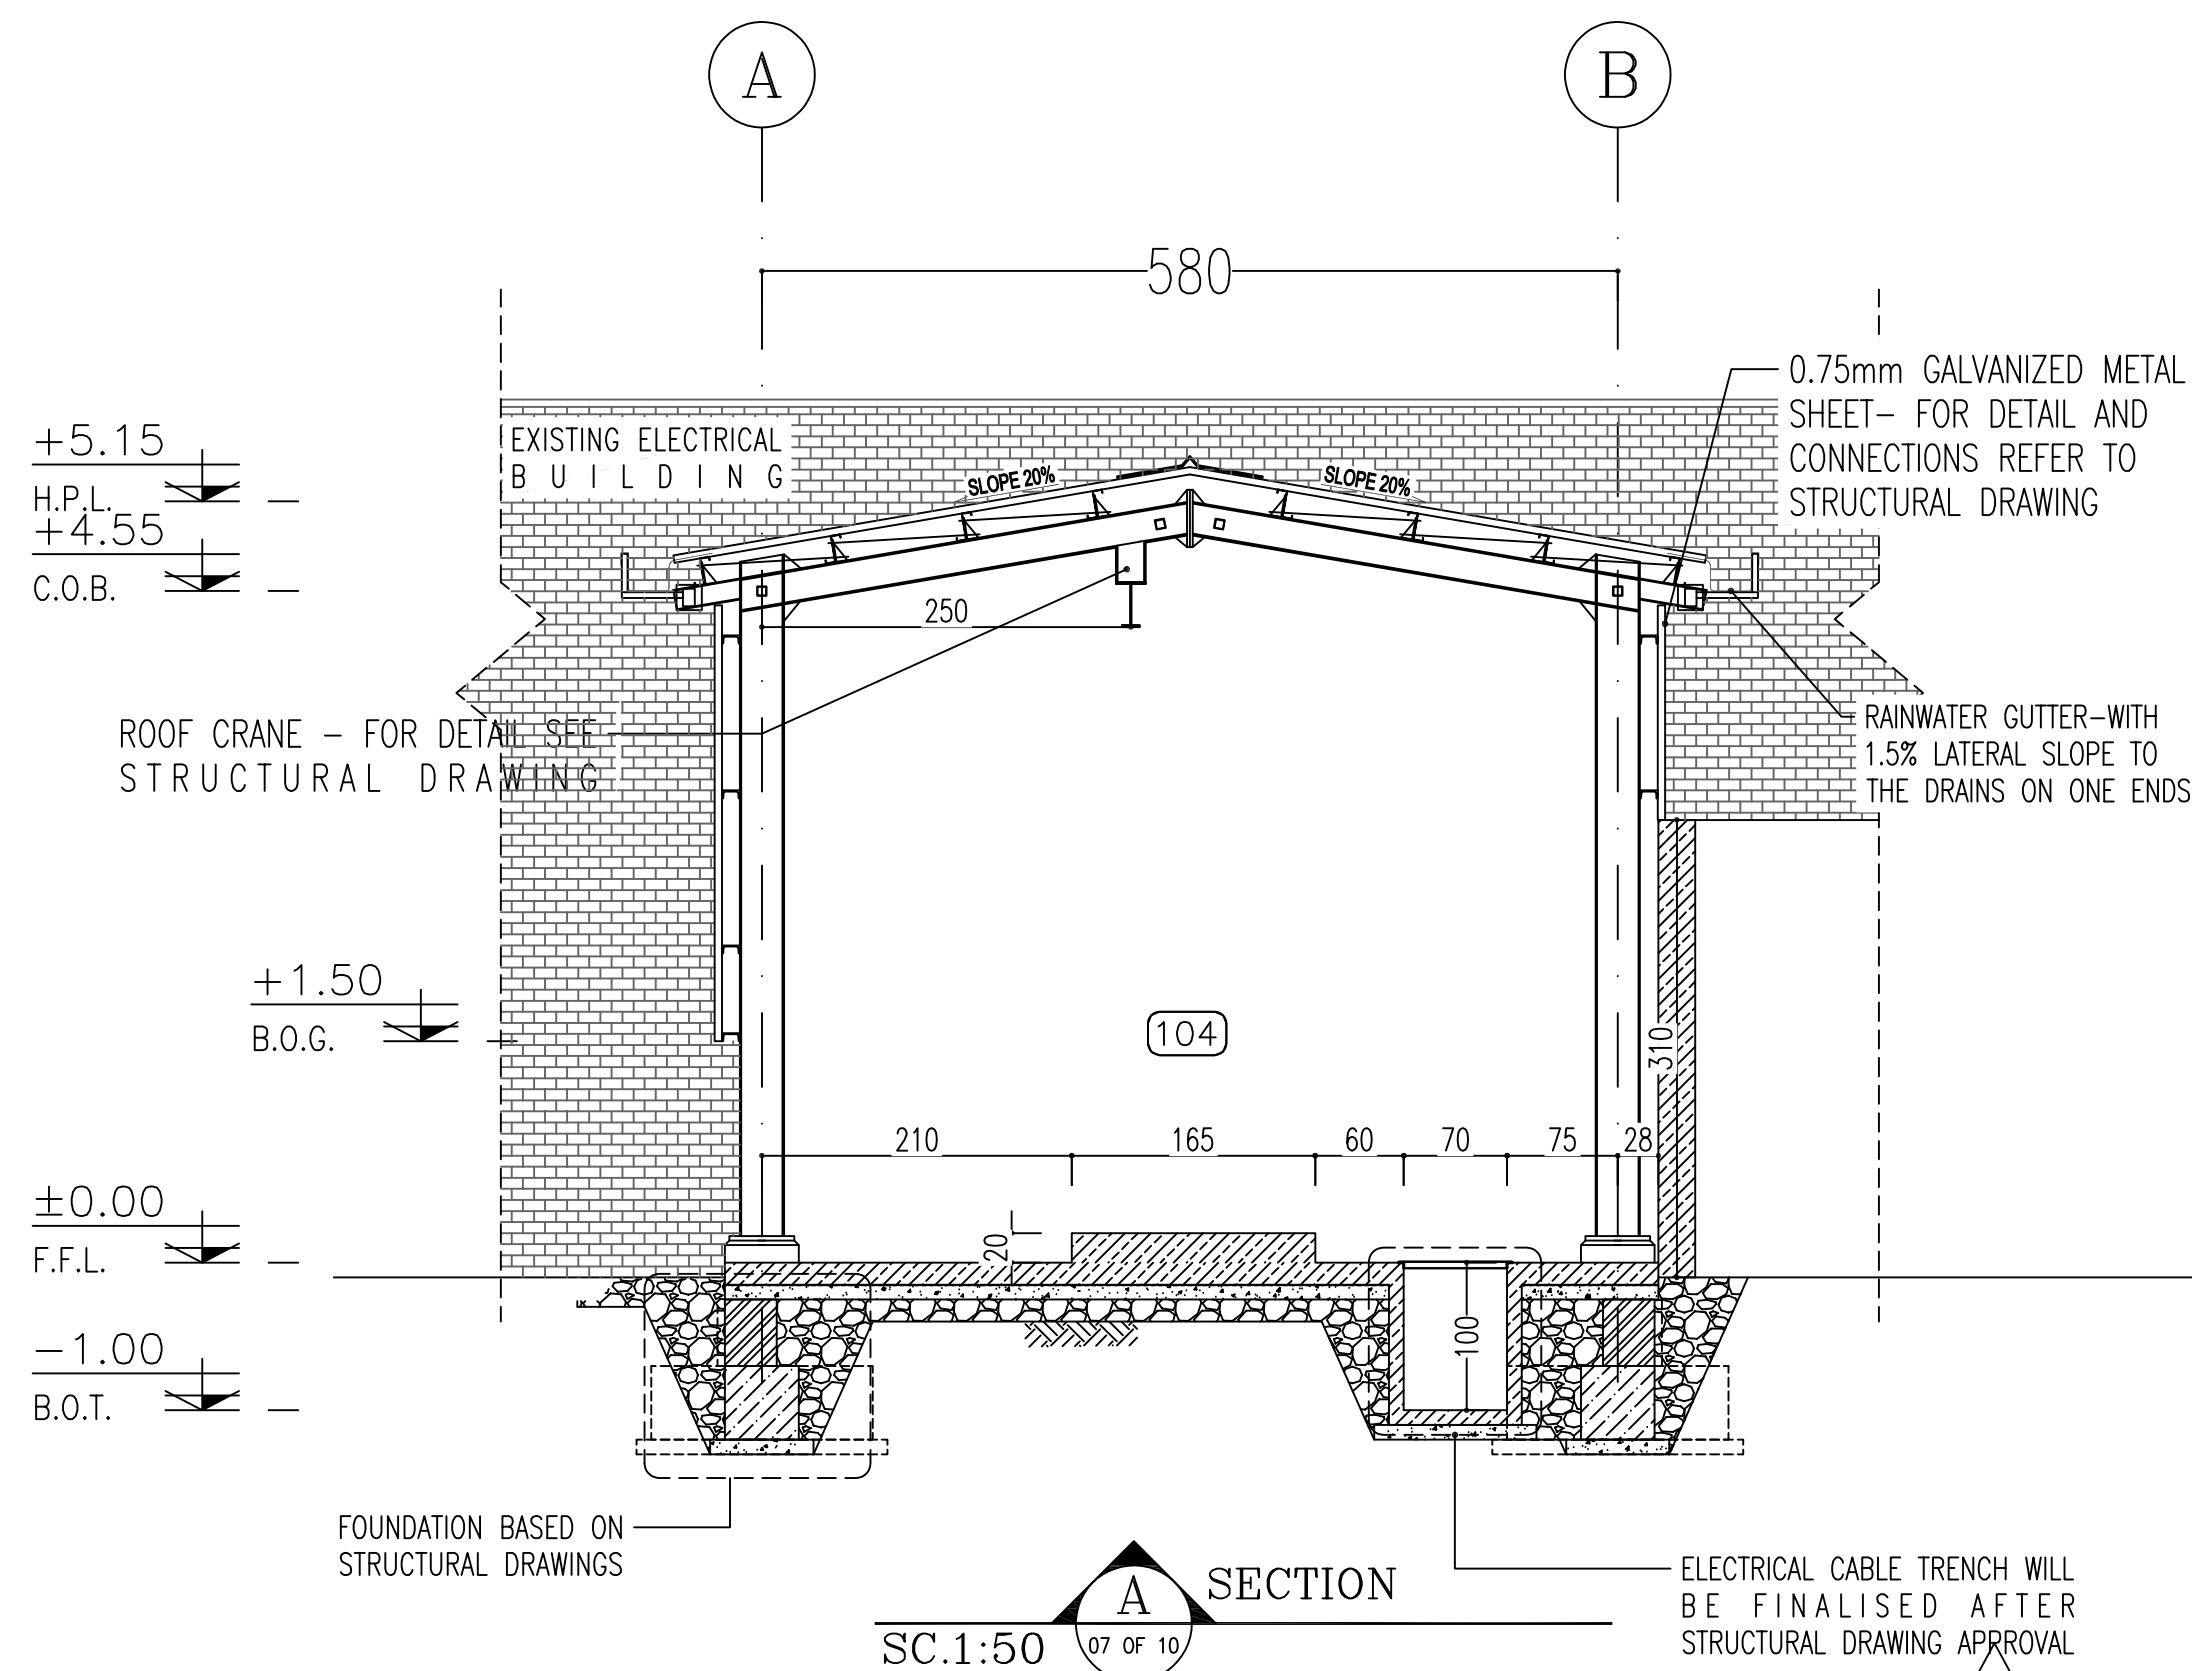


SC.1:50 A SECTION

SPACE TAG NUMBER


- (100) CAPACITOR BANK
- (101) CO2 ROOM
- (102) TRANSFORMER ROOM
- (103) FIRE-FIGHTING PUMP TRANSFORMER ROOM
- (104) DIESEL ROOM

NOTES	
1. ALL DIMENSIONS ARE IN CENTIMETER & ALL ELEVATIONS ARE IN METER. 2. ALL DIMENSIONS AND ELEVATIONS SHALL BE CHECKED BY THE CONTRACTOR PRIOR TO CONSTRUCTION. 3. CONTRACTOR SHALL COMPLY ALL ARCHITECTURAL, MECHANICAL, ELECTRICAL, PIPING AND STRUCTURAL DRAWINGS AND IN CASE OF ANY CONFLICTS OR DISCREPANCY, INFORM THE ENGINEER. 4. ALL MATERIALS ARE SELECTED FROM THE HIGHEST QUALITY AND MUST BE APPROVED BY THE CLIENT. 5. ALL OPENINGS FOR PIPING, CABLEING AND HVAC OPENINGS SHALL BE CONSIDERED AS PER RELATED DRAWINGS BEFORE CONSTRUCTION. 6. ARCHITECTURAL DETAIL DESIGN WILL BE REVISED BASED ON APPROVED STRUCTURAL DRAWINGS. 7. ELEVATION CODE : LOCAL ±0.0m CORRESPONDS TO GLOBAL +11.10m	
LEGEND	
LEAN CONCRETE	
REINFORCED CONCRETE	
PRESSED BRICK	
STONE	
EXPANSION JOINT FILLER (PLASTOFOAM)	
TERRAZZO TILES FOR ROOF - 30x30cm	
F.F.L. FINISHED FLOOR	B.O.P. BOTTOM OF PIT
T.O.W.A. TOP OF WALKWAY	F.G.L. FINISH GRADING LEVEL
T.O.P. TOP OF PARAPET	T.O.T. TOP OF TIE BEAM
T.O.FOU. TOP OF FOUNDATION	C.O.S. CENTER OF SLEEVE
M.D. METAL DOOR	B.O.S. BOTTOM OF SLEEVE
T.O.R. TOP OF ROOF	B.O.O. BOTTOM OF OPENING
T.O.D. TOP OF DOOR	B.O.T. BOTTOM OF TRENCH
B.O.Co. BOTTOM OF CAGE	B.O.P. BOTTOM OF PIT
T.O.Co. TOP OF CAGE	R.H.P. ROOF HIGHEST POINT
B.O.G. BOTTOM OF GUTTER	R.L.P. ROOF LOWEST POINT
T.O.Co. TOP OF CAGE	N.G.R. NEUTRAL GROUND RESISTOR
M.D. METAL DOOR	F.D. BLAST-PROOF DOOR
	FENCE DOOR


REFERENCE DRAWING	DRG. No.
STANDARD DRAWING FOR ARCHITECTURAL DETAILS	BK-GNRL-PEDCO-000-AR-DW-0001
SITE SEWAGE SYSTEM LAYOUT & DETAILS	BK-GCS-PEDCO-120-CY-PY-0001
CABLE TRENCH AND DUCT BANK LAYOUT	BK-GCS-PEDCO-120-CY-PY-0002
ROAD, PAVING AND PLANT FINISH GRADING LAYOUT & SECTIONS	BK-GCS-PEDCO-120-CY-PY-0005
ELECTRICAL CABLE ROUTE & SECTION LAYOUT FOR BUILDING & SHELTER	BK-GCS-PEDCO-120-EL-PY-0006
FOUNDATION DRAWING FOR EXTENSION OF EXISTING ELECT. BUILDING	BK-GCS-PEDCO-120-ST-DW-0063
STRUCTURAL DRAWING FOR EXTENSION OF EXISTING ELECT. BUILDING	BK-GCS-PEDCO-120-ST-DW-0064
STANDARD DETAILS FOR LADDER & SAFETY CAGE	BK-GNRL-PEDCO-000-ST-DW-0009
ELECTRICAL EQUIPMENT ARRANGEMENT LAYOUT FOR BUILDING	BK-GCS-PEDCO-120-ST-EL-PY-0008

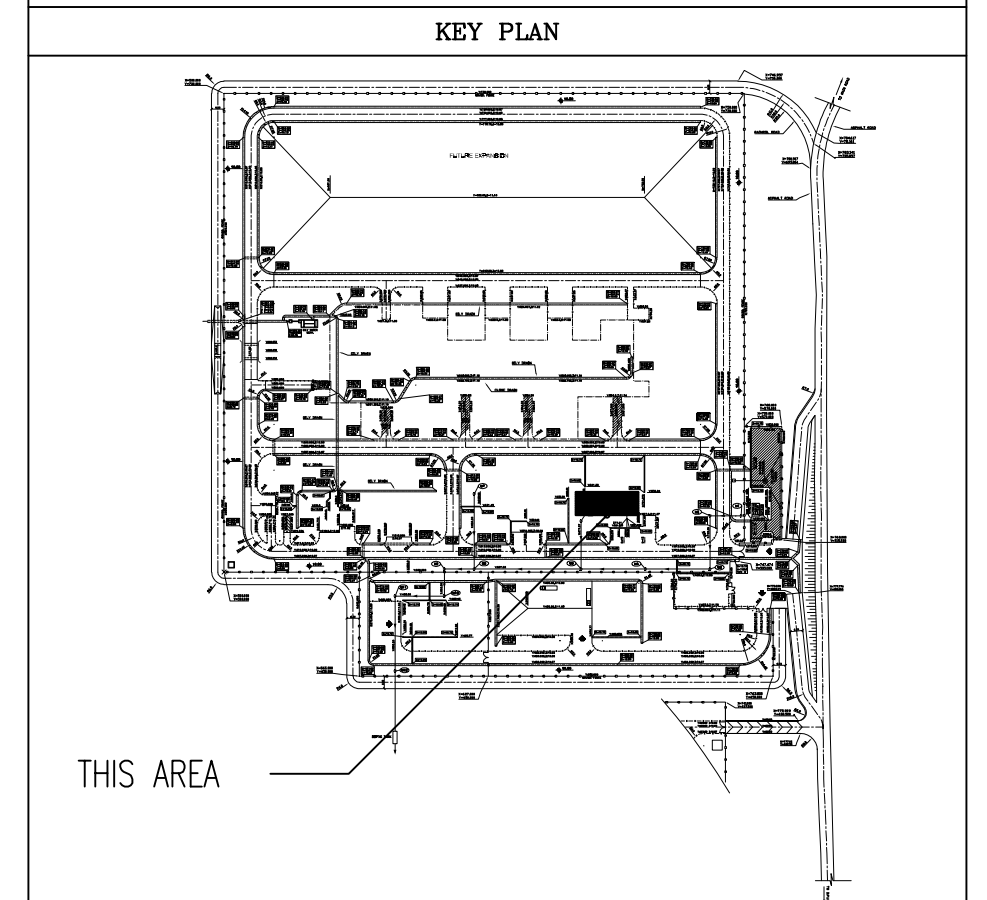


	</
--	--	----

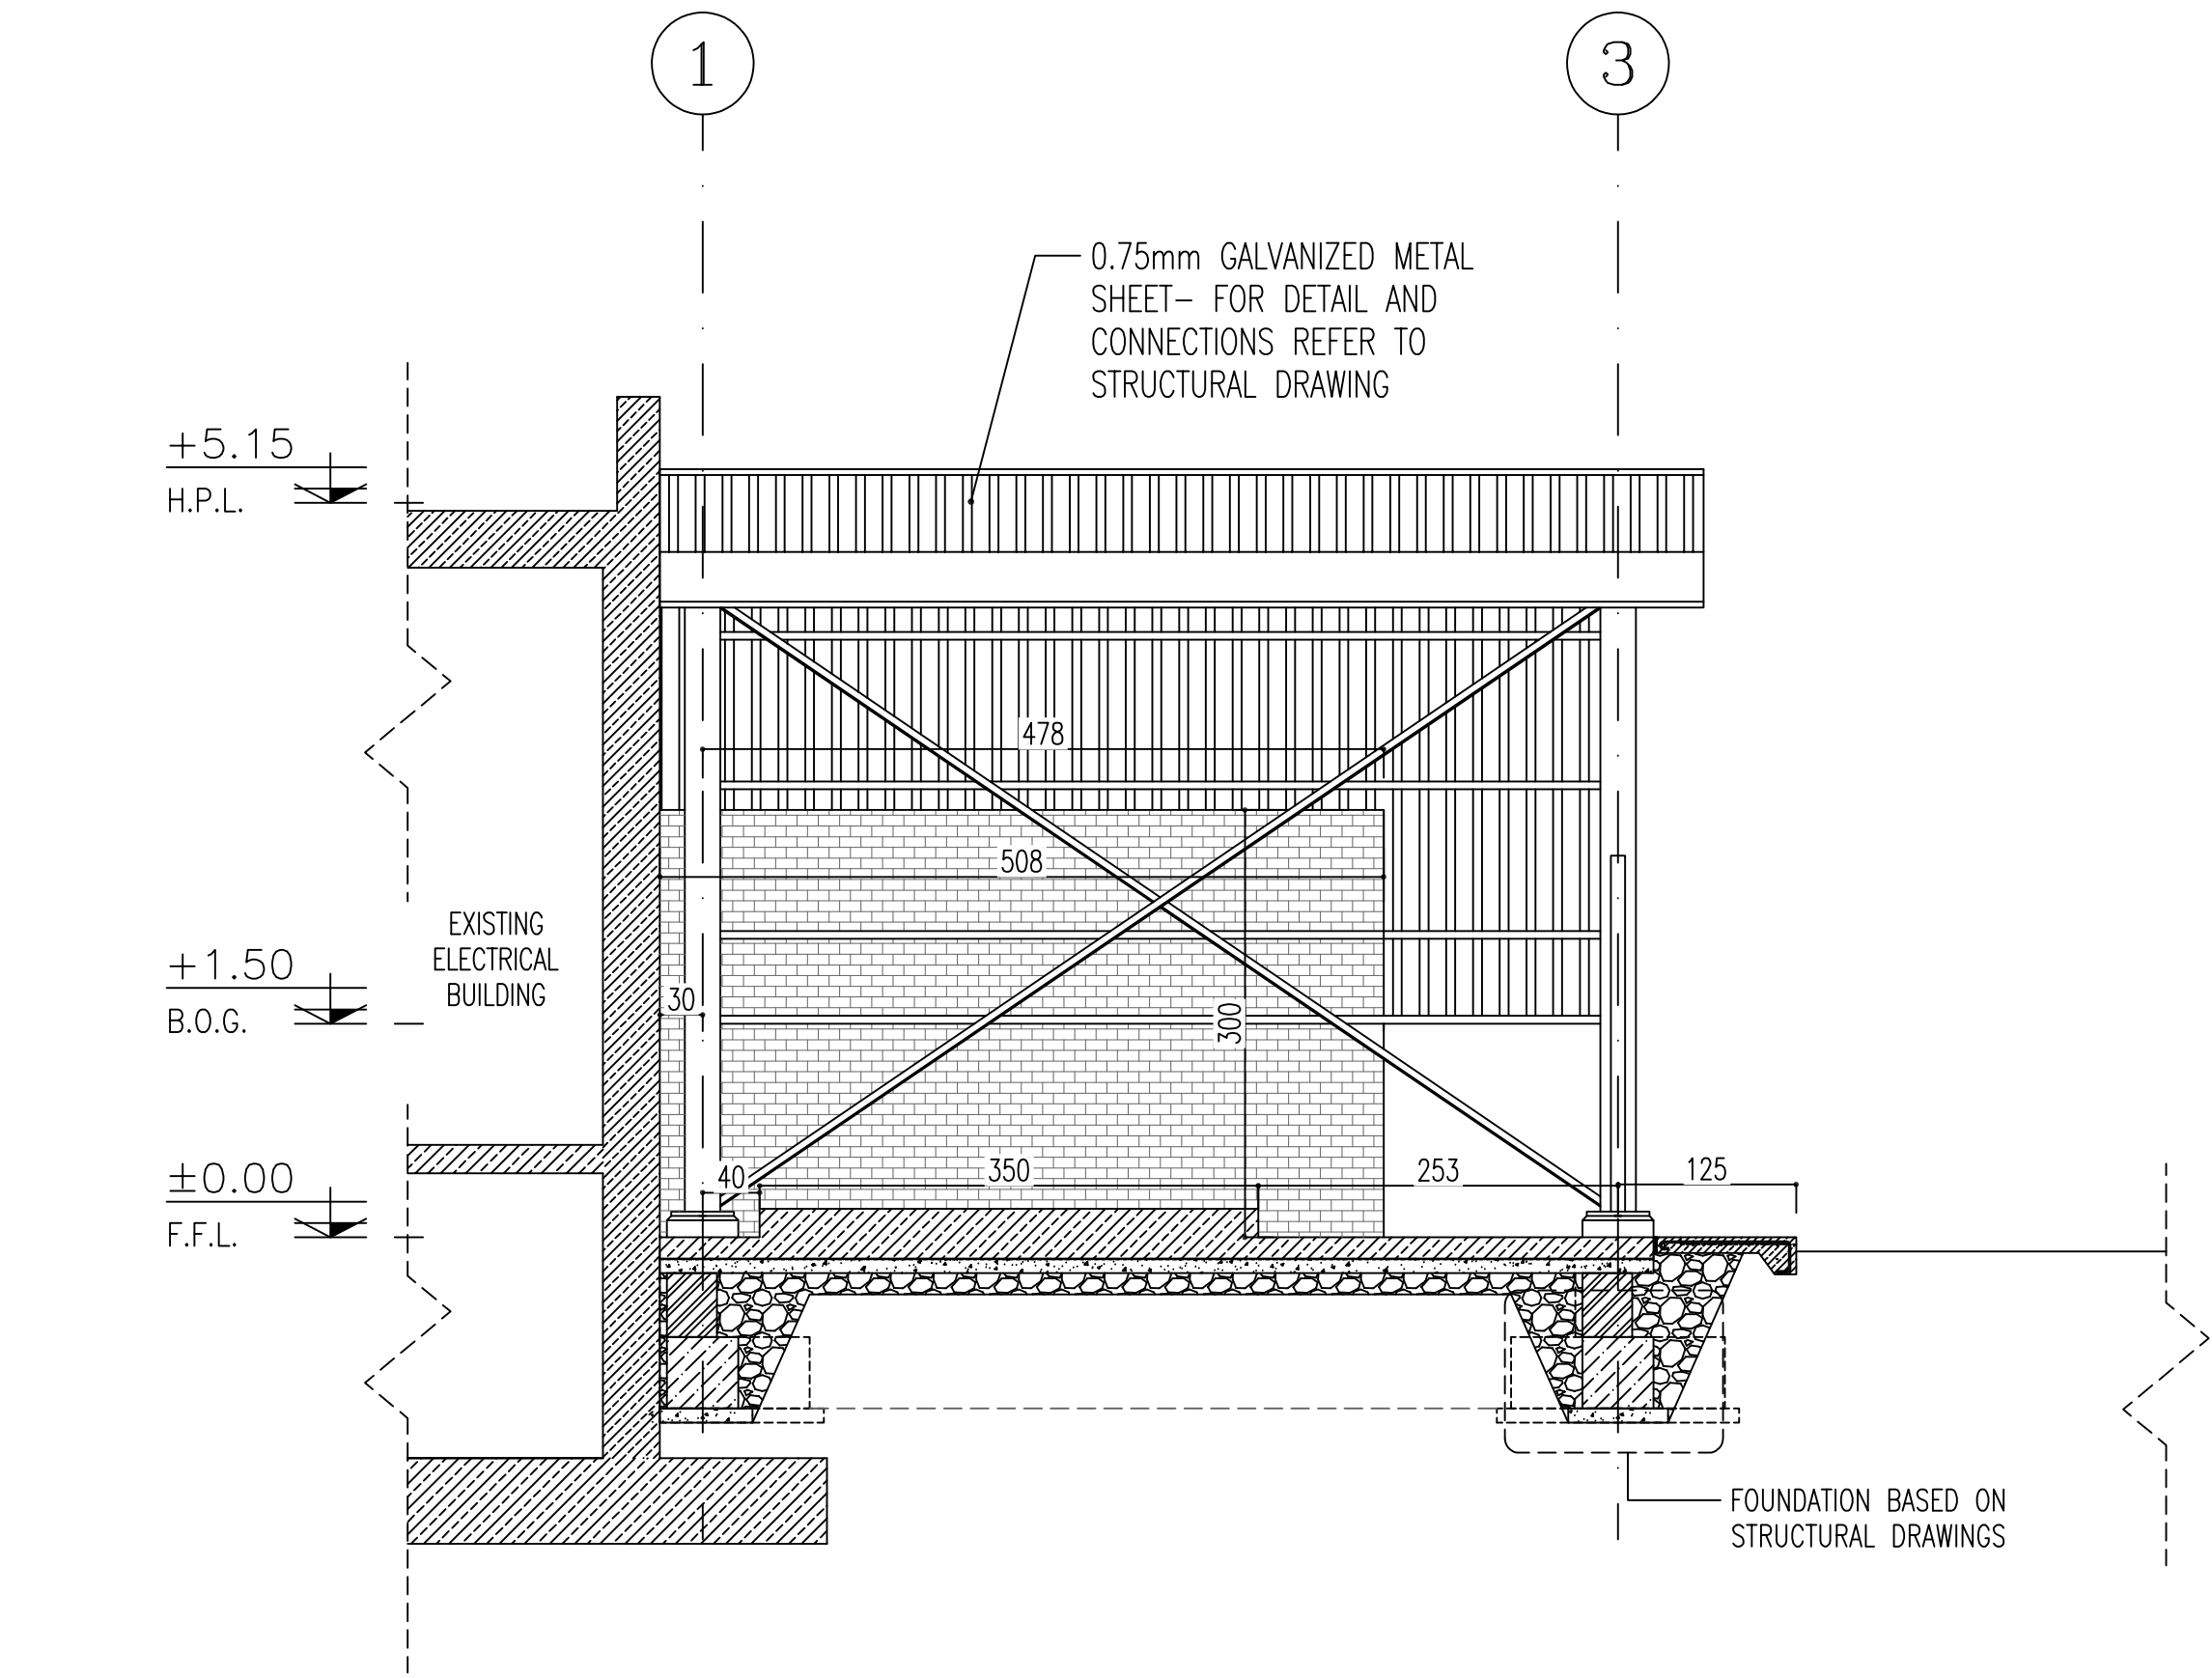

SECTION
SC.1:50 07 OF 10

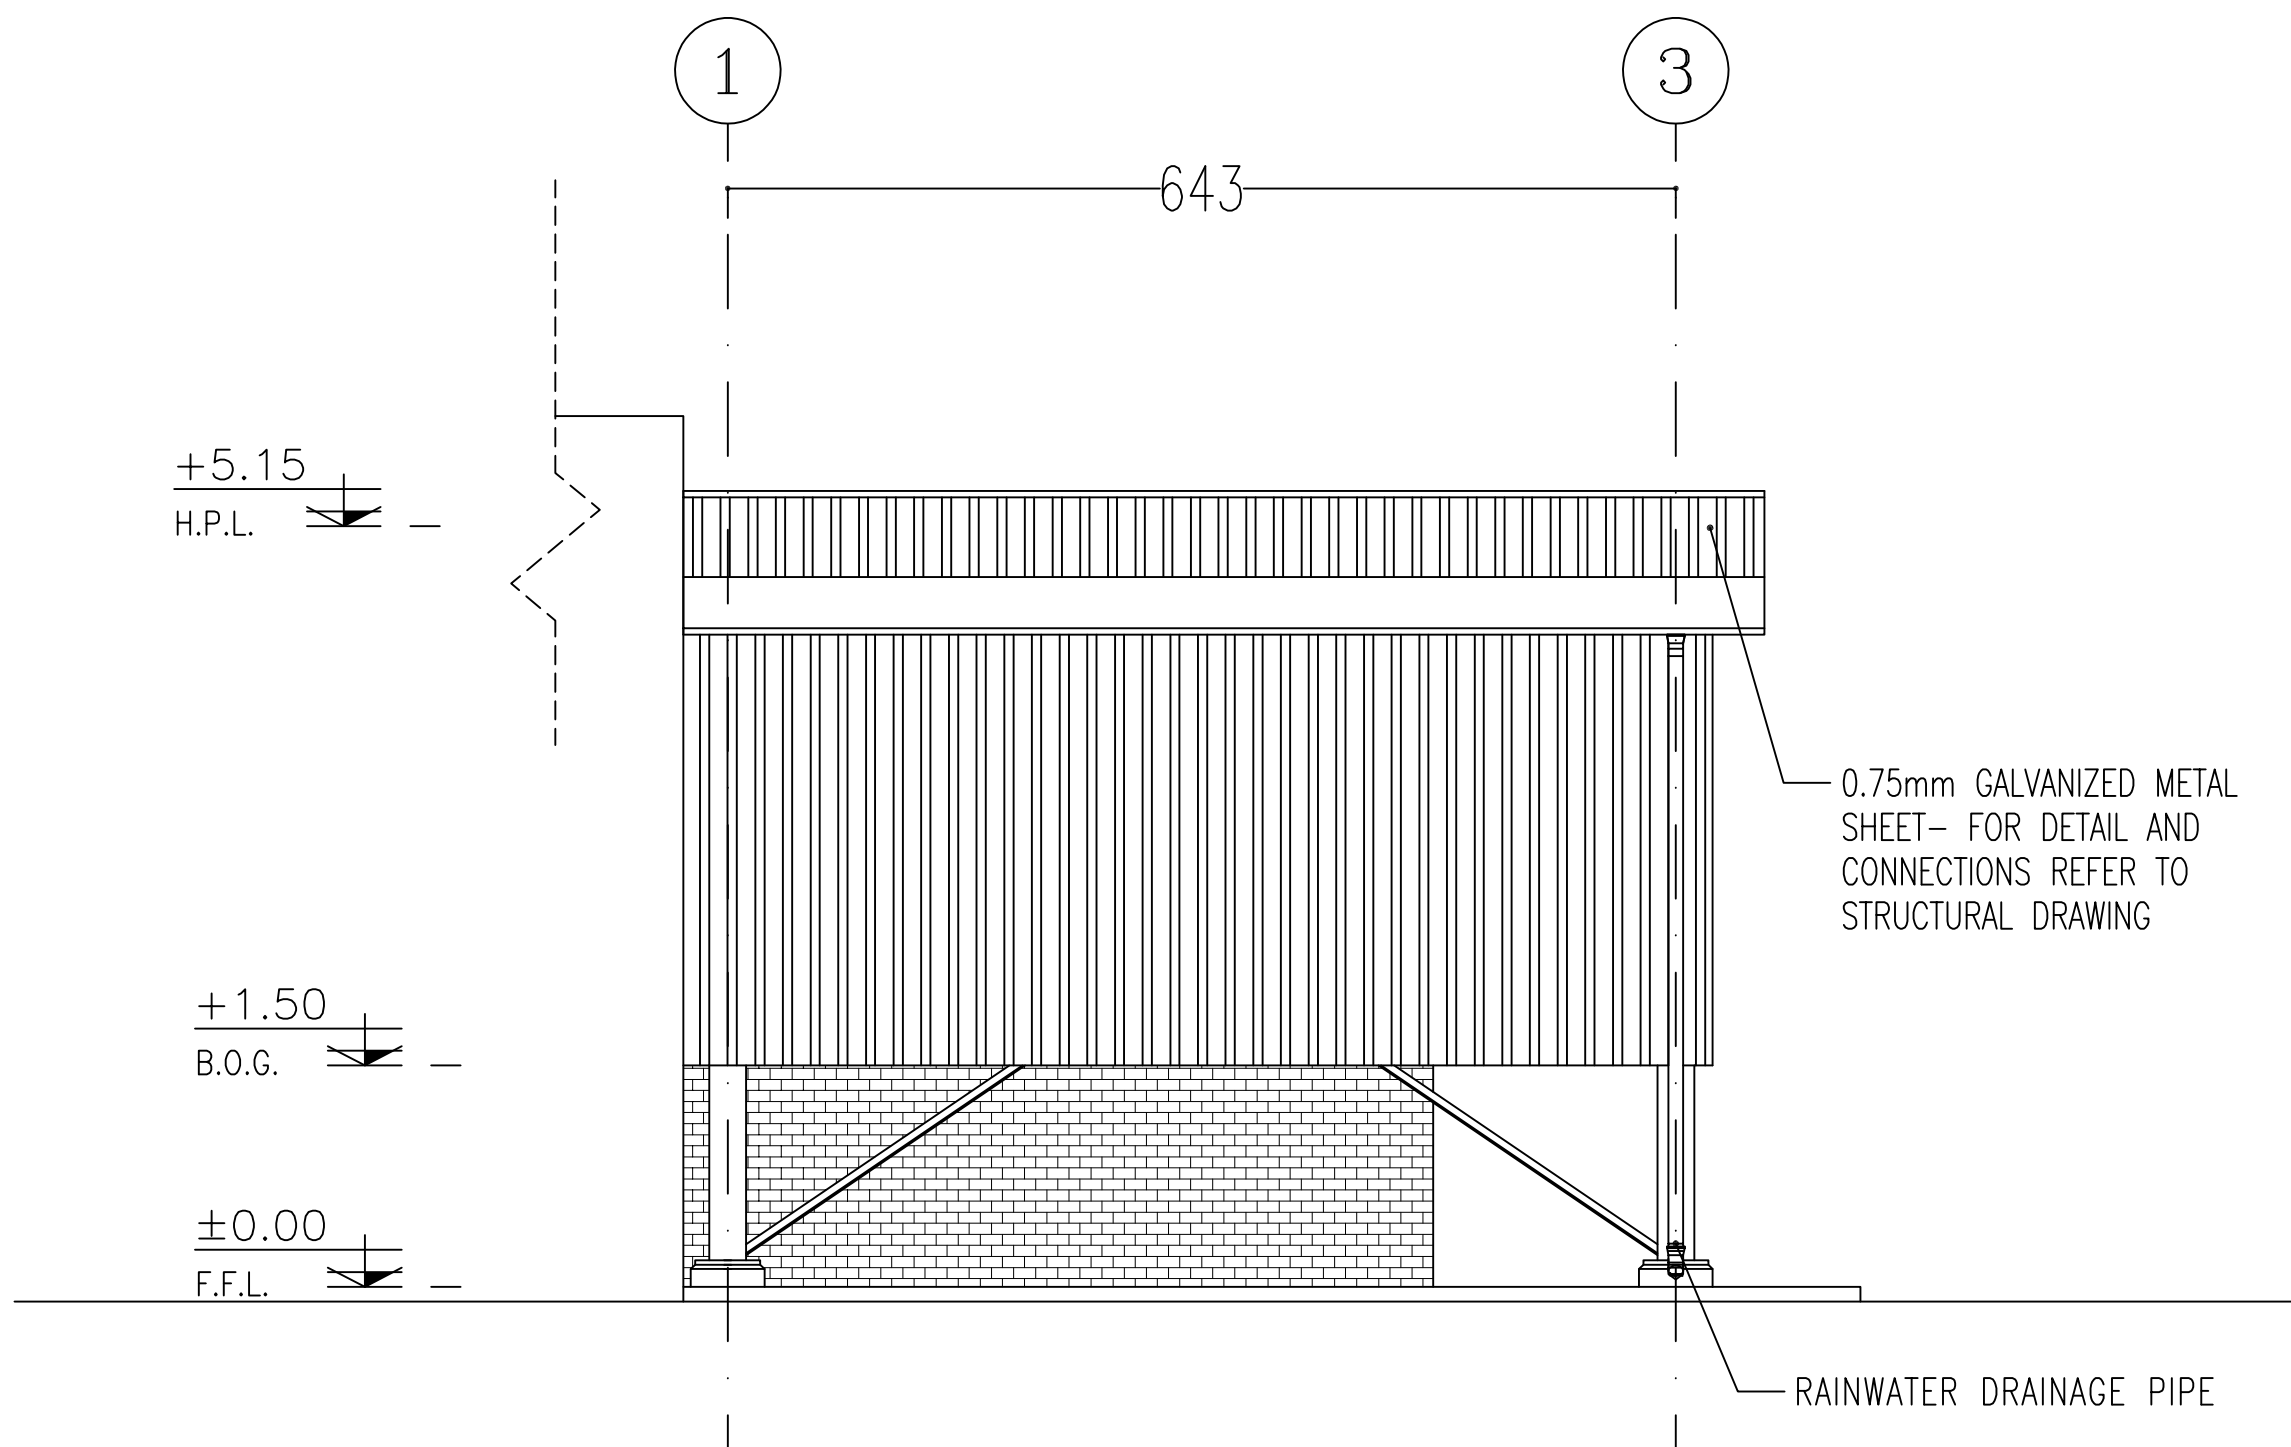

ELEVATION
SC.1:50 07 OF 10

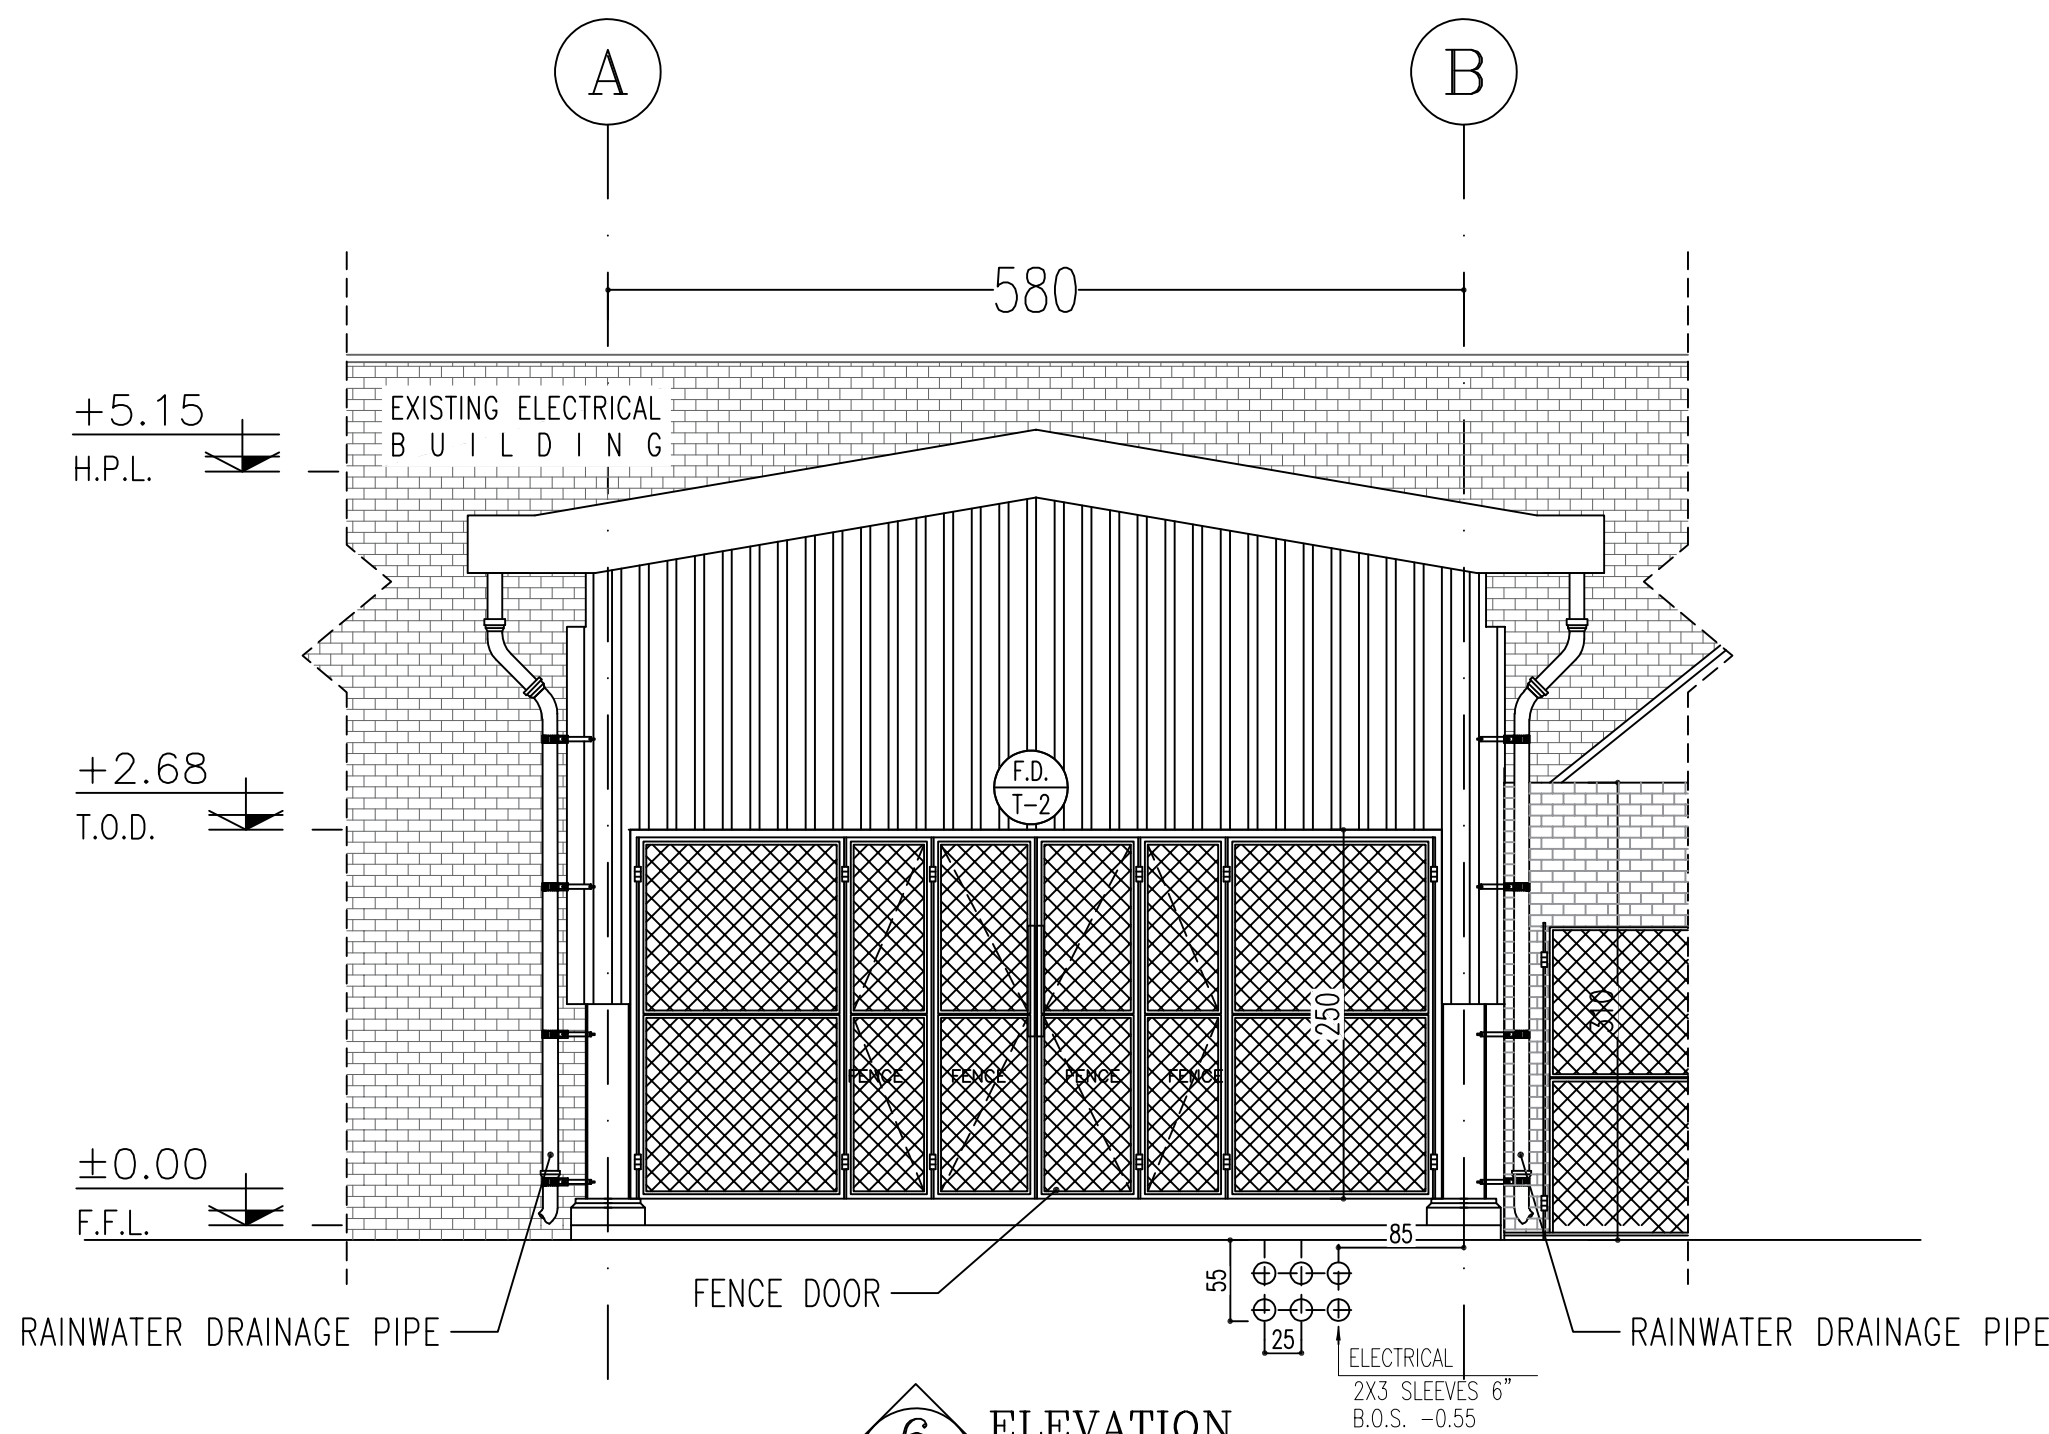



ELEVATION
SC.1:50 07 OF 10


- NOTES
1. ALL DIMENSIONS ARE IN CENTIMETER & ALL ELEVATIONS ARE IN METER.
 2. ALL DIMENSIONS AND ELEVATIONS SHALL BE CHECKED BY THE CONTRACTOR PRIOR TO CONSTRUCTION.
 3. CONTRACTOR SHALL COMPLY ALL ARCHITECTURAL, MECHANICAL, ELECTRICAL, PIPING AND STRUCTURAL DRAWINGS AND IN CASE OF ANY CONFLICTS OR DISCREPANCY, INFORM THE ENGINEER.
 4. ALL MATERIALS ARE SELECTED FROM THE HIGHEST QUALITY AND MUST BE APPROVED BY THE CLIENT.
 5. ALL OPENINGS FOR PIPING, CABLEING AND HVAC OPENINGS SHALL BE CONSIDERED AS PER RELATED DRAWINGS BEFORE CONSTRUCTION.
 6. ARCHITECTURAL DETAIL DESIGN WILL BE REVISED BASED ON APPROVED STRUCTURAL DRAWINGS.
 7. ELEVATION CODE : LOCAL ±0.0m CORRESPONDS TO GLOBAL +11.10m

LEGEND			
LEAN CONCRETE			
REINFORCED CONCRETE			
PRESSED BRICK			
STONE			
EXPANSION JOINT FILLER (PLASTOFOAM)			
TERRAZZO TILES FOR ROOF - 30x30cm			
F.F.L.	FINISHED FLOOR	B.O.P.	BOTTOM OF PIT
T.O.WA	TOP OF WALKWAY	F.G.L.	FINISH GRADING LEVEL
T.O.P.	TOP OF PARAPET	T.O.T.	TOP OF TIE BEAM
T.O.FOU.	TOP OF FOUNDATION	C.O.S.	CENTER OF SLEEVE
M.D	METAL DOOR	B.O.S.	BOTTOM OF SLEEVE
T.O.R.	TOP OF ROOF	B.O.O.	BOTTOM OF OPENING
T.O.D.	TOP OF DOOR	B.O.T.	BOTTOM OF TRENCH
B.O.Co.	BOTTOM OF CAGE	B.O.P.	BOTTOM OF PIT
T.O.Co.	TOP OF CAGE	R.H.P.	ROOF HIGHEST POINT
B.O.G.	BOTTOM OF GUTTER	R.L.P.	ROOF LOWEST POINT
T.O.Co.	TOP OF CAGE	N.G.R.	NEUTRAL GROUND RESISTOR
M.D.	METAL DOOR	B.P.D.	BLAST-PROOF DOOR
		F.D.	FENCE DOOR


REFERENCE DRAWING	DRG. No.
STANDARD DRAWING FOR ARCHITECTURAL DETAILS	BK-GNRL-PEDCO-000-AR-DW-0001
SITE SEWAGE SYSTEM LAYOUT & DETAILS	BK-GCS-PEDCO-120-CY-PY-0001
CABLE TRENCH AND DUCT BANK LAYOUT	BK-GCS-PEDCO-120-CY-PY-0002
ROAD, PAVING AND PLANT FINISH GRADING LAYOUT & SECTIONS	BK-GCS-PEDCO-120-CY-PY-0005
ELECTRICAL CABLE ROUTE & SECTION LAYOUT FOR BUILDING & SHELTER	BK-GCS-PEDCO-120-EL-PY-0008
FOUNDATION DRAWING FOR EXTENSION OF EXISTING ELECT. BUILDING	BK-GCS-PEDCO-120-ST-DW-0063
STRUCTURAL DRAWING FOR EXTENSION OF EXISTING ELECT. BUILDING	BK-GCS-PEDCO-120-ST-DW-0064
STANDARD DETAILS FOR LADDER & SAFETY CAGE	BK-GNRL-PEDCO-000-ST-DW-0009
ELECTRICAL EQUIPMENT ARRANGEMENT LAYOUT FOR BUILDING	BK-GCS-PEDCO-120-ST-EL-PY-0008

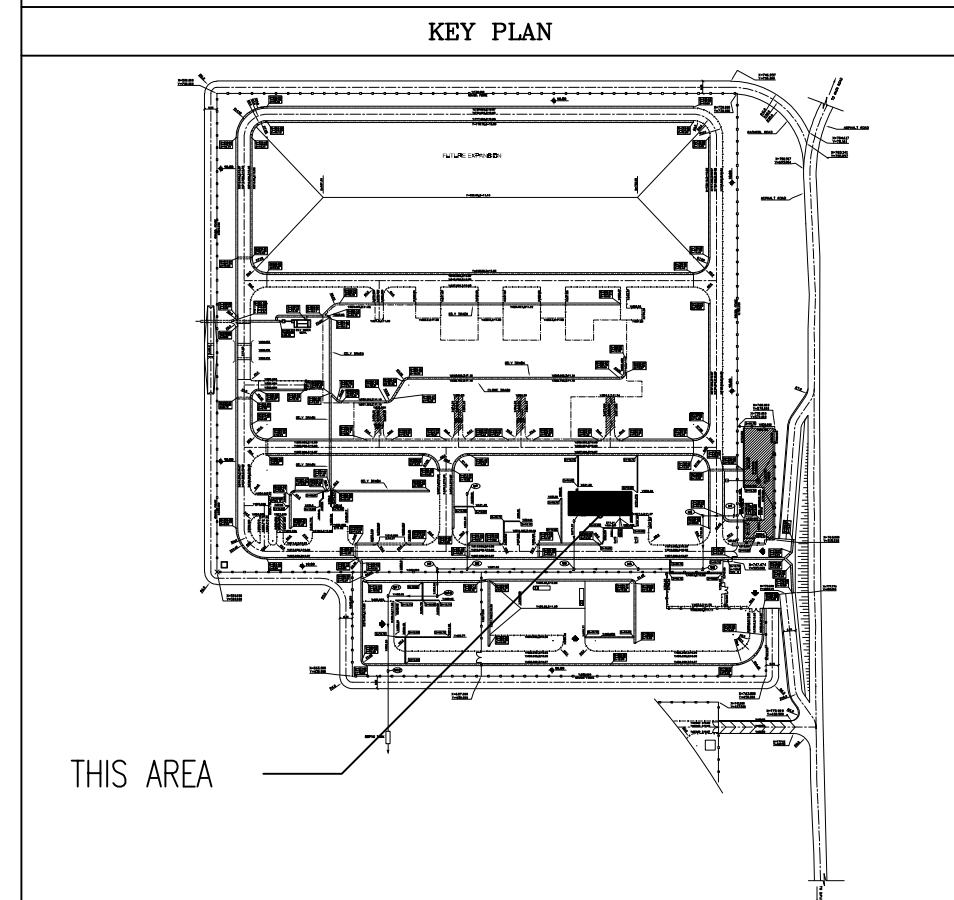

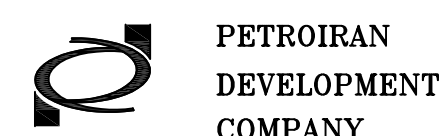
D03	MAY.2023	IFA	R.BERLOUIE	M.PAKHARIAN	A.M.MOHSSENI	***													
D02	AUG.2022	IFA	R.BERLOUIE	M.PAKHARIAN	M.MEHRSHAD	***	***	*****	***	*****	***	*****	***	*****	***	*****	***	*****	***
D01	APR.2022	IFA	R.BERLOUIE	M.PAKHARIAN	M.MEHRSHAD	***	REV.	DESCRIPTION	BY	DATE	BY	DATE	REV.	DATE	BY	DATE	REV.	DATE	BY
D00	JAN.2022	IPC	R.BERLOUIE	M.PAKHARIAN	M.MEHRSHAD	***													
REV.	DATE	P.O.I.S	PREP.	CHK.	APP.	AUT.													
PROJECT NAME:							BINAK OILFIELD DEVELOPMENT/SURFACE FACILITIES GAS COMPRESSOR STATION												
PROJECT NO.:							971020												
EPC CONTRACTOR:							EPD/EPC CONTRACTOR (GC):												
 HIRGAN ENERGY - DESIGN & INSPECTION COMPANIES							 PETROIRAN DEVELOPMENT COMPANY												
DRAWING TITLE:							ARCHITECTURAL DETAIL DRAWING FOR EXTENSION OF EXISTING ELECT. BUILDING												
							NO CONSTRUCTION PERMITTED UNLESS DRAWING APPROVED												
							APPROVED FOR CONSTRUCTION												
							BY:												
							DATE:												
SCALE	SIZE	DRAWING NO.			SHEET NO.	REV.	BUDGET REF.	LOCATION	SIZE	CLASS	SERIAL NO.	SHEET	REVISION						
AS SHOWN	A1	BK-GCS-PEDCO-120-AR-DW-0002			08 OF 10	D03	053-073-0184	F	4	B	709100	08 OF 10	D03						

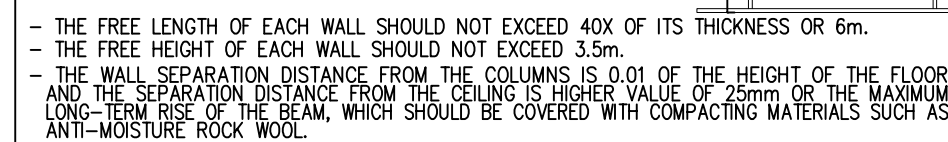


BUDGET REF.	LOCATION	SIZE	CLASS	SERIAL NO.	SHEET	REVISION

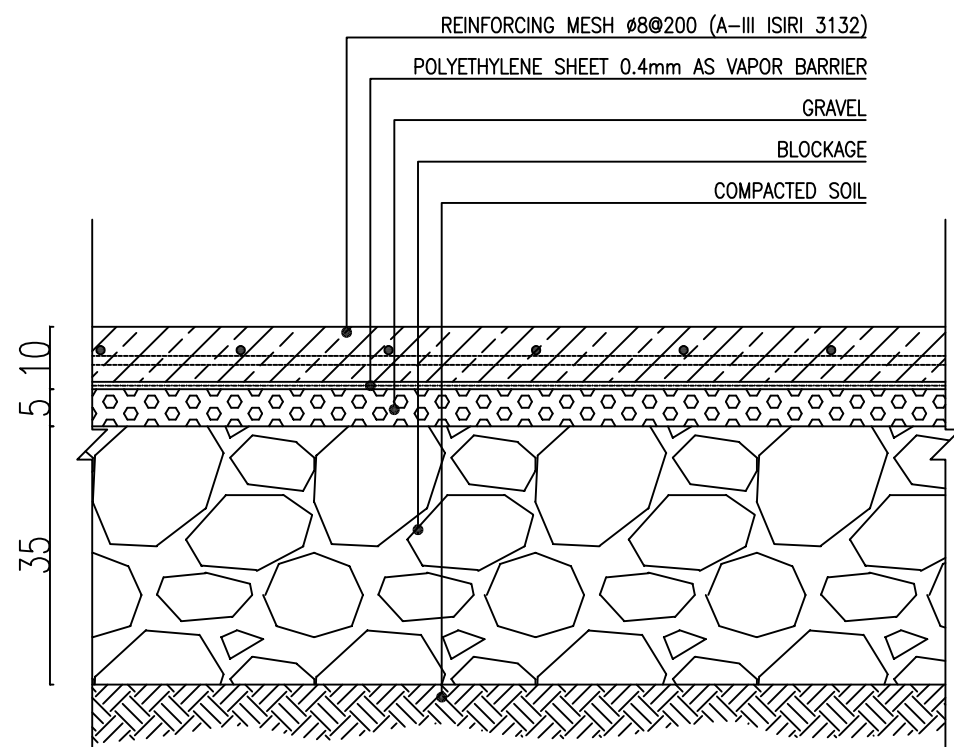


FLOORING DETAIL (GROUND FLOOR)
Sc:1/20

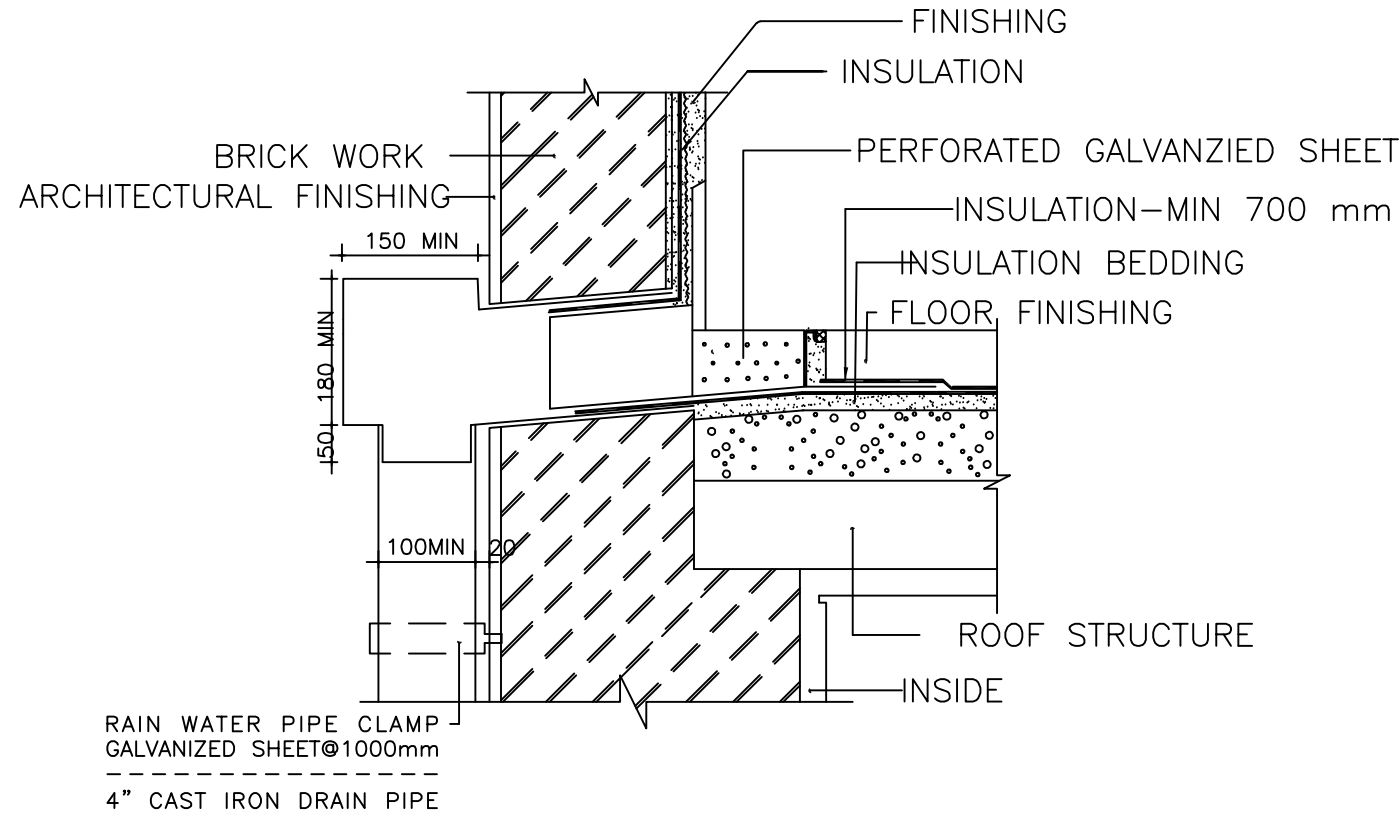


RAIN WATER DISPOSAL DETAIL
Sc:1/10
DETAIL-01

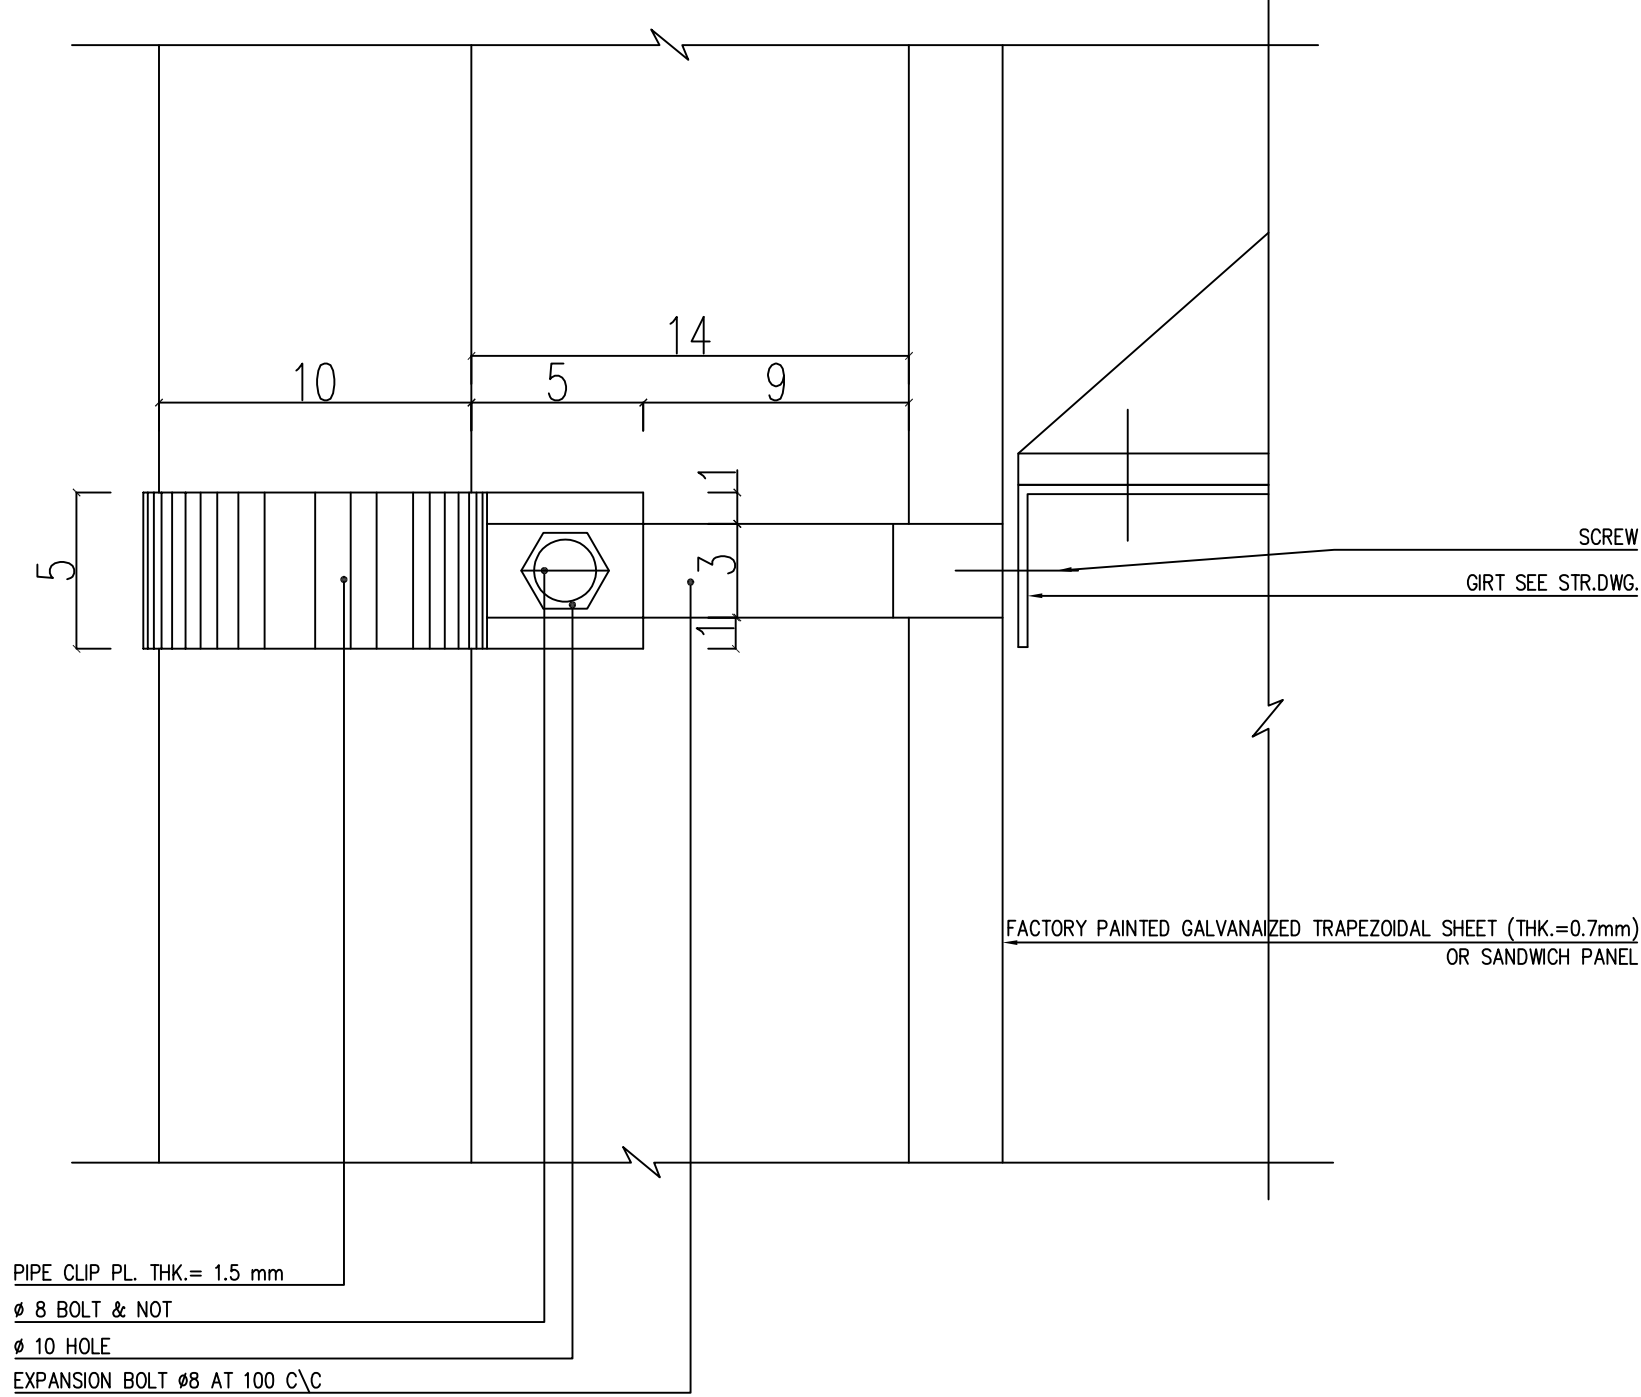


TYPICAL PIPE CLIP ON TRAPEZOIDAL SHEET
Sc:1/20
DETAIL-02

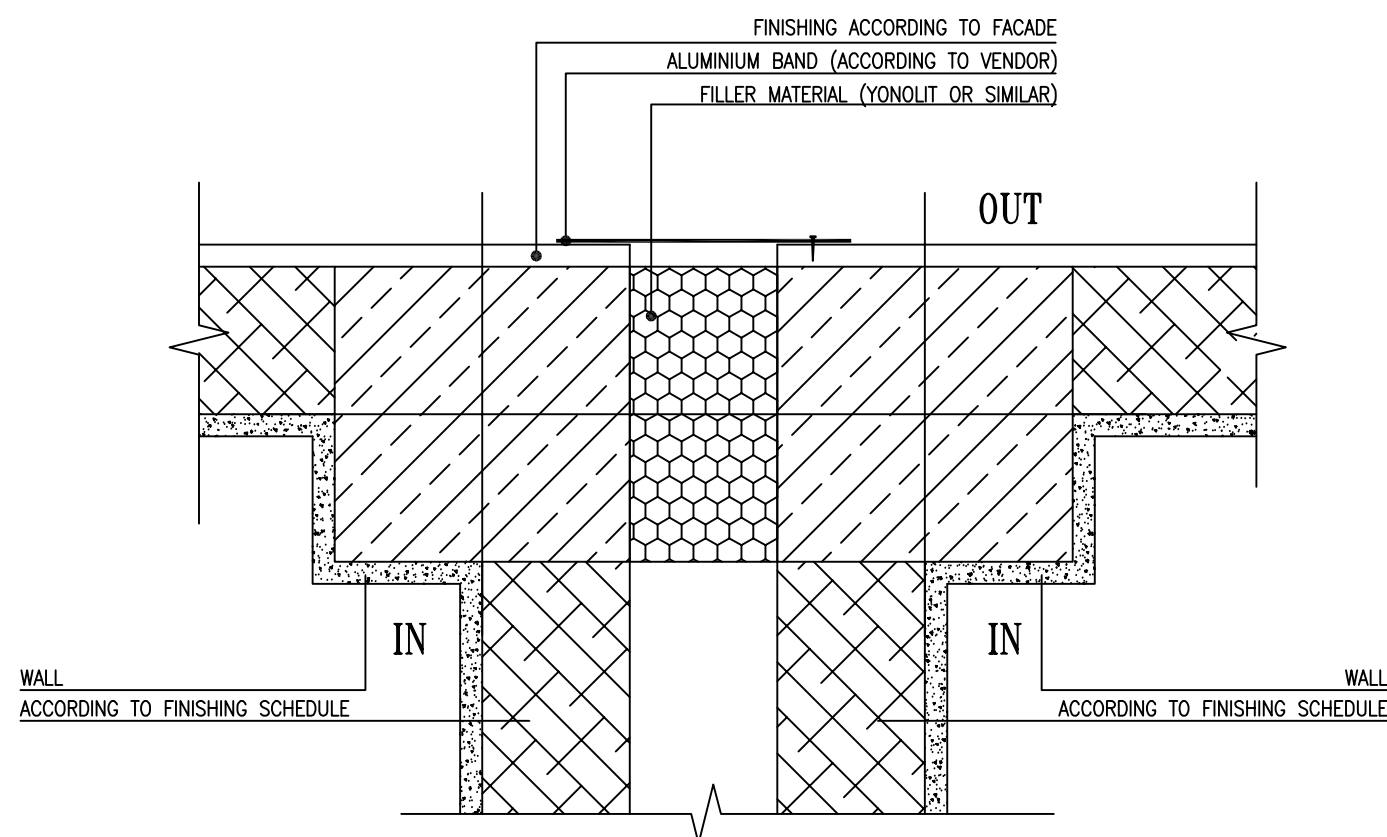


TYPICAL EXPANSION JOINT FOR WALL
Sc:1/20
DETAIL-03

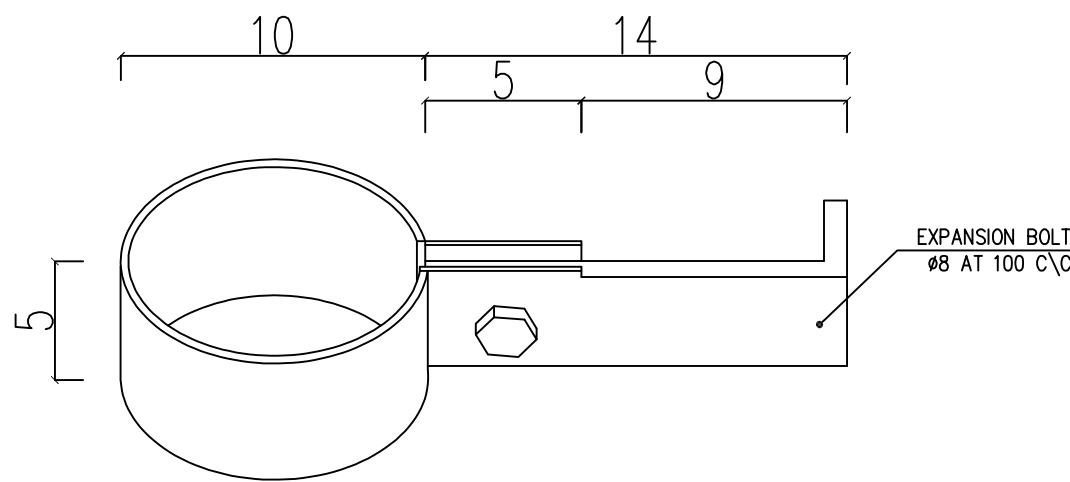

TYPICAL PIPE CLIP ON TRAPEZOIDAL SHEET
Sc:1/20
DETAIL-02

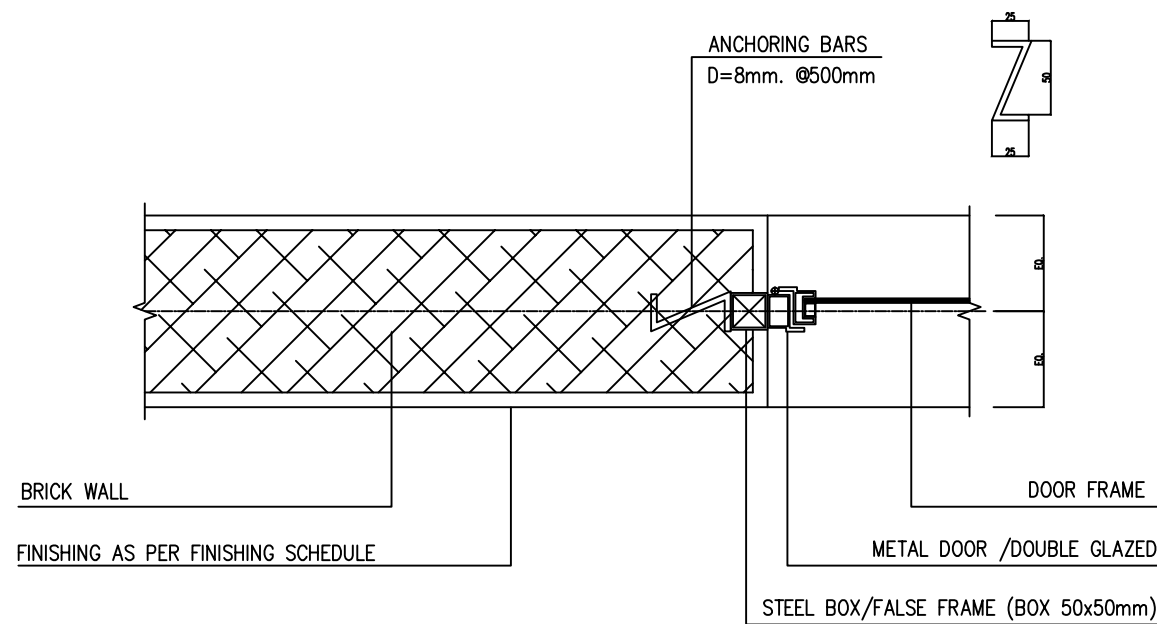


INTERNAL WALL & METAL DOOR CONNECTION
Sc:1/20
DETAIL-04

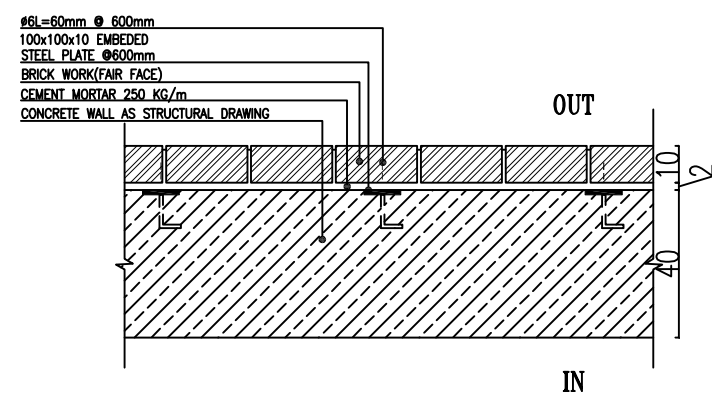

DETAIL OF CONNECTING BRICK FACE TO CONCRETE WALL
Sc:1/20
DETAIL-05

NOTES			
1. ALL DIMENSIONS ARE IN CENTIMETER & ALL ELEVATIONS ARE IN METER. 2. ALL DIMENSIONS AND ELEVATIONS SHALL BE CHECKED BY THE CONTRACTOR PRIOR TO CONSTRUCTION. 3. CONTRACTOR SHALL COMPILE ALL ARCHITECTURAL, MECHANICAL, ELECTRICAL, PIPING AND STRUCTURAL DRAWINGS AND IN CASE OF ANY CONFLICTS OR DISCREPANCY, INFORM THE ENGINEER. 4. ALL MATERIALS ARE SELECTED FROM THE HIGHEST QUALITY AND MUST BE APPROVED BY THE CLIENT. 5. ALL OPENINGS FOR PIPING/CABLING AND HVAC OPENINGS SHALL BE CONSIDERED AS PER RELATED DRAWINGS BEFORE CONSTRUCTION. 6. ARCHITECTURAL DETAIL DESIGN WILL BE REVISED BASED ON APPROVED STRUCTURAL DRAWINGS. 7. ELEVATION CODE : LOCAL ±0.0m CORRESPONDS TO GLOBAL +11.10m			
LEGEND			
LEAN CONCRETE			
REINFORCED CONCRETE			
PRESSED BRICK			
STONE			
EXPANSION JOINT FILLER (PLASTOFOAM)			
TERRAZZO TILES FOR ROOF – 30x30cm			
F.F.L.	FINISHED FLOOR	B.O.P.	BOTTOM OF PIT
T.O.WA	TOP OF WALKWAY	F.G.L.	FINISH GRADING LEVEL
T.O.P.	TOP OF PARAPET	T.O.T.	TOP OF TIE BEAM
T.O.FOU.	TOP OF FOUNDATION	C.O.S.	CENTER OF SLEEVE
M.D	METAL DOOR	B.O.S.	BOTTOM OF SLEEVE
T.O.R.	TOP OF ROOF	B.O.O.	BOTTOM OF OPENING
T.O.D.	TOP OF DOOR	B.O.T.	BOTTOM OF TRENCH
B.O.Co.	BOTTOM OF CAGE	B.O.P.	BOTTOM OF PIT
T.O.Co.	TOP OF CAGE	R.H.P.	ROOF HIGHEST POINT
B.O.G.	BOTTOM OF GUTTER	R.L.P.	ROOF LOWEST POINT
T.O.Co.	TOP OF CAGE	N.G.R.	NEUTRAL GROUND RESISTOR
M.D.	METAL DOOR	B.P.D.	BLAST-PROOF DOOR
		F.D.	FENCE DOOR

REFERENCE DRAWING	DRG. No.
STANDARD DRAWING FOR ARCHITECTURAL DETAILS	BK-GNRL-PEDCO-000-AR-DW-0001
SITE SEWORAGE SYSTEM LAYOUT & DETAILS	BK-GCS-PEDCO-120-CY-PY-0001
CABLE TRENCH AND DUCT BANK LAYOUT	BK-GCS-PEDCO-120-CY-PY-0002
ROAD, PAVING AND PLANT FINISH GRADING LAYOUT & SECTIONS	BK-GCS-PEDCO-120-CY-PY-0005
ELECTRICAL CABLE ROUTE & SECTION LAYOUT FOR BUILDING & SHELTER	BK-GCS-PEDCO-120-EL-PY-0006
FOUNDATION DRAWING FOR EXTENSION OF EXISTING ELECT. BUILDING	BK-GCS-PEDCO-120-ST-DW-0063
STRUCTURAL DRAWING FOR EXTENSION OF EXISTING ELECT. BUILDING	BK-GCS-PEDCO-120-ST-DW-0064
STANDARD DETAILS FOR LADDER & SAFETY CAGE	BK-GNRL-PEDCO-000-ST-DW-0009
ELECTRICAL EQUIPMENT ARRANGEMENT LAYOUT FOR BUILDING	BK-GCS-PEDCO-120-ST-EL-PY-0008

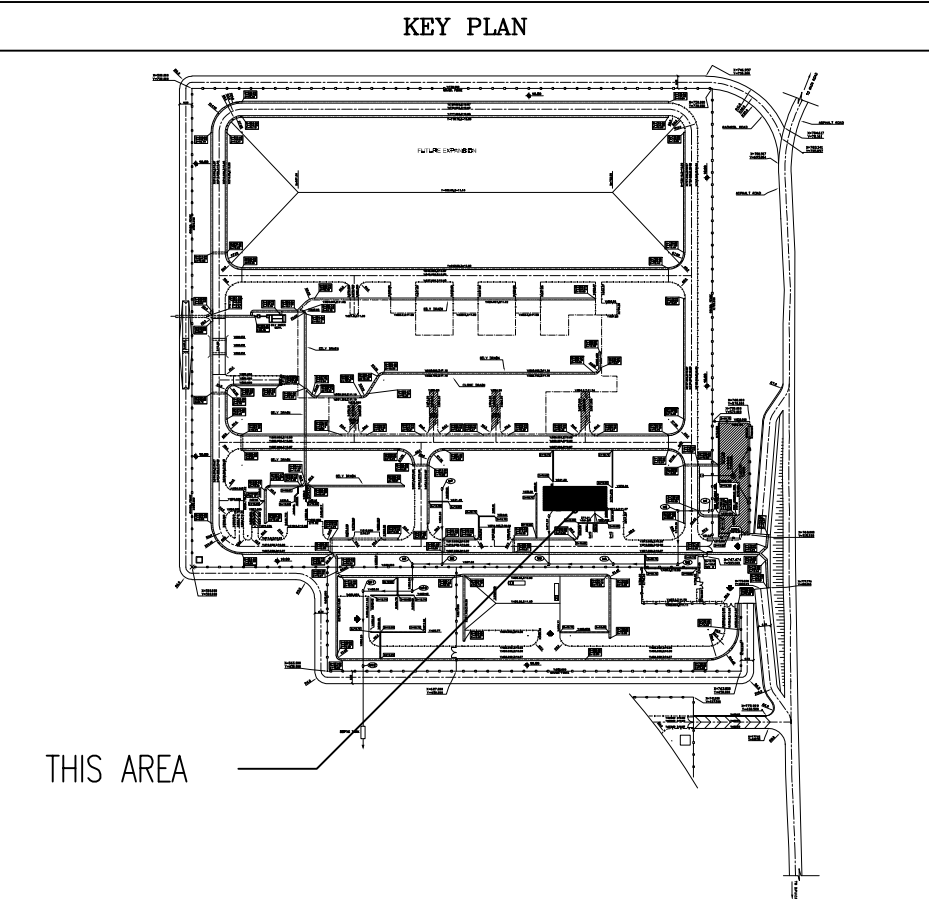

D03	MAY.2023	IFA	R.BERLOUIE	M.PAKHARIAN	A.M.MOHSSENI	** **									
D02	AUG.2022	IFA	R.BERLOUIE	M.PAKHARIAN	M.MEHRSHAD	** **	***	*****	** **	*** **	** **	*** **	*** **	*** **	*** **
D01	APR.2022	IFA	R.BERLOUIE	M.PAKHARIAN	M.MEHRSHAD	** **									
D00	JAN.2022	IPC	R.BERLOUIE	M.PAKHARIAN	M.MEHRSHAD	** **									
REV.	DATE	P.O.I.S	PREP.	CHK.	APP.	AUT.	REV.	DESCRIPTION	BY	DATE	BY	DATE	REV.	APPR.	
PROJECT NAME: BINAK OILFIELD DEVELOPMENT/SURFACE FACILITIES GAS COMPRESSOR STATION							THE ORIGINAL AND ALL COPIES OF THIS DRAWING TOGETHER WITH THE COPYRIGHT THEREIN ARE THE SOLE PROPERTY OF N.I.S.O.C./ FIELDS								
PROJECT NO.: 971020							NO CONSTRUCTION PERMITTED UNLESS DRAWING APPROVED								
EPC CONTRACTOR: HIRGAN ENERGY - DESIGN & INSPECTION COMPANIES							DATE SCALE DRAWING BY CHECKED BY PROJECT ENG.								
DRAWING TITLE: ARCHITECTURAL DETAIL DRAWING FOR EXTENSION OF EXISTING ELECT. BUILDING DETAILS AND SCHEDULES							APPROVED FOR CONSTRUCTION BY: DATE:								
SCALE	SIZE	DRAWING NO.			SHEET NO.	REV.	BUDGET REF.	LOCATION	SIZE	CLASS	SERIAL NO.	SHEET	REVISION		
AS SHOWN	A1	BK-GCS-PEDCO-120-AR-DW-0002			10 OF 10	D03	053-073-0184	F	4	B	709100	10 OF 10	D03		