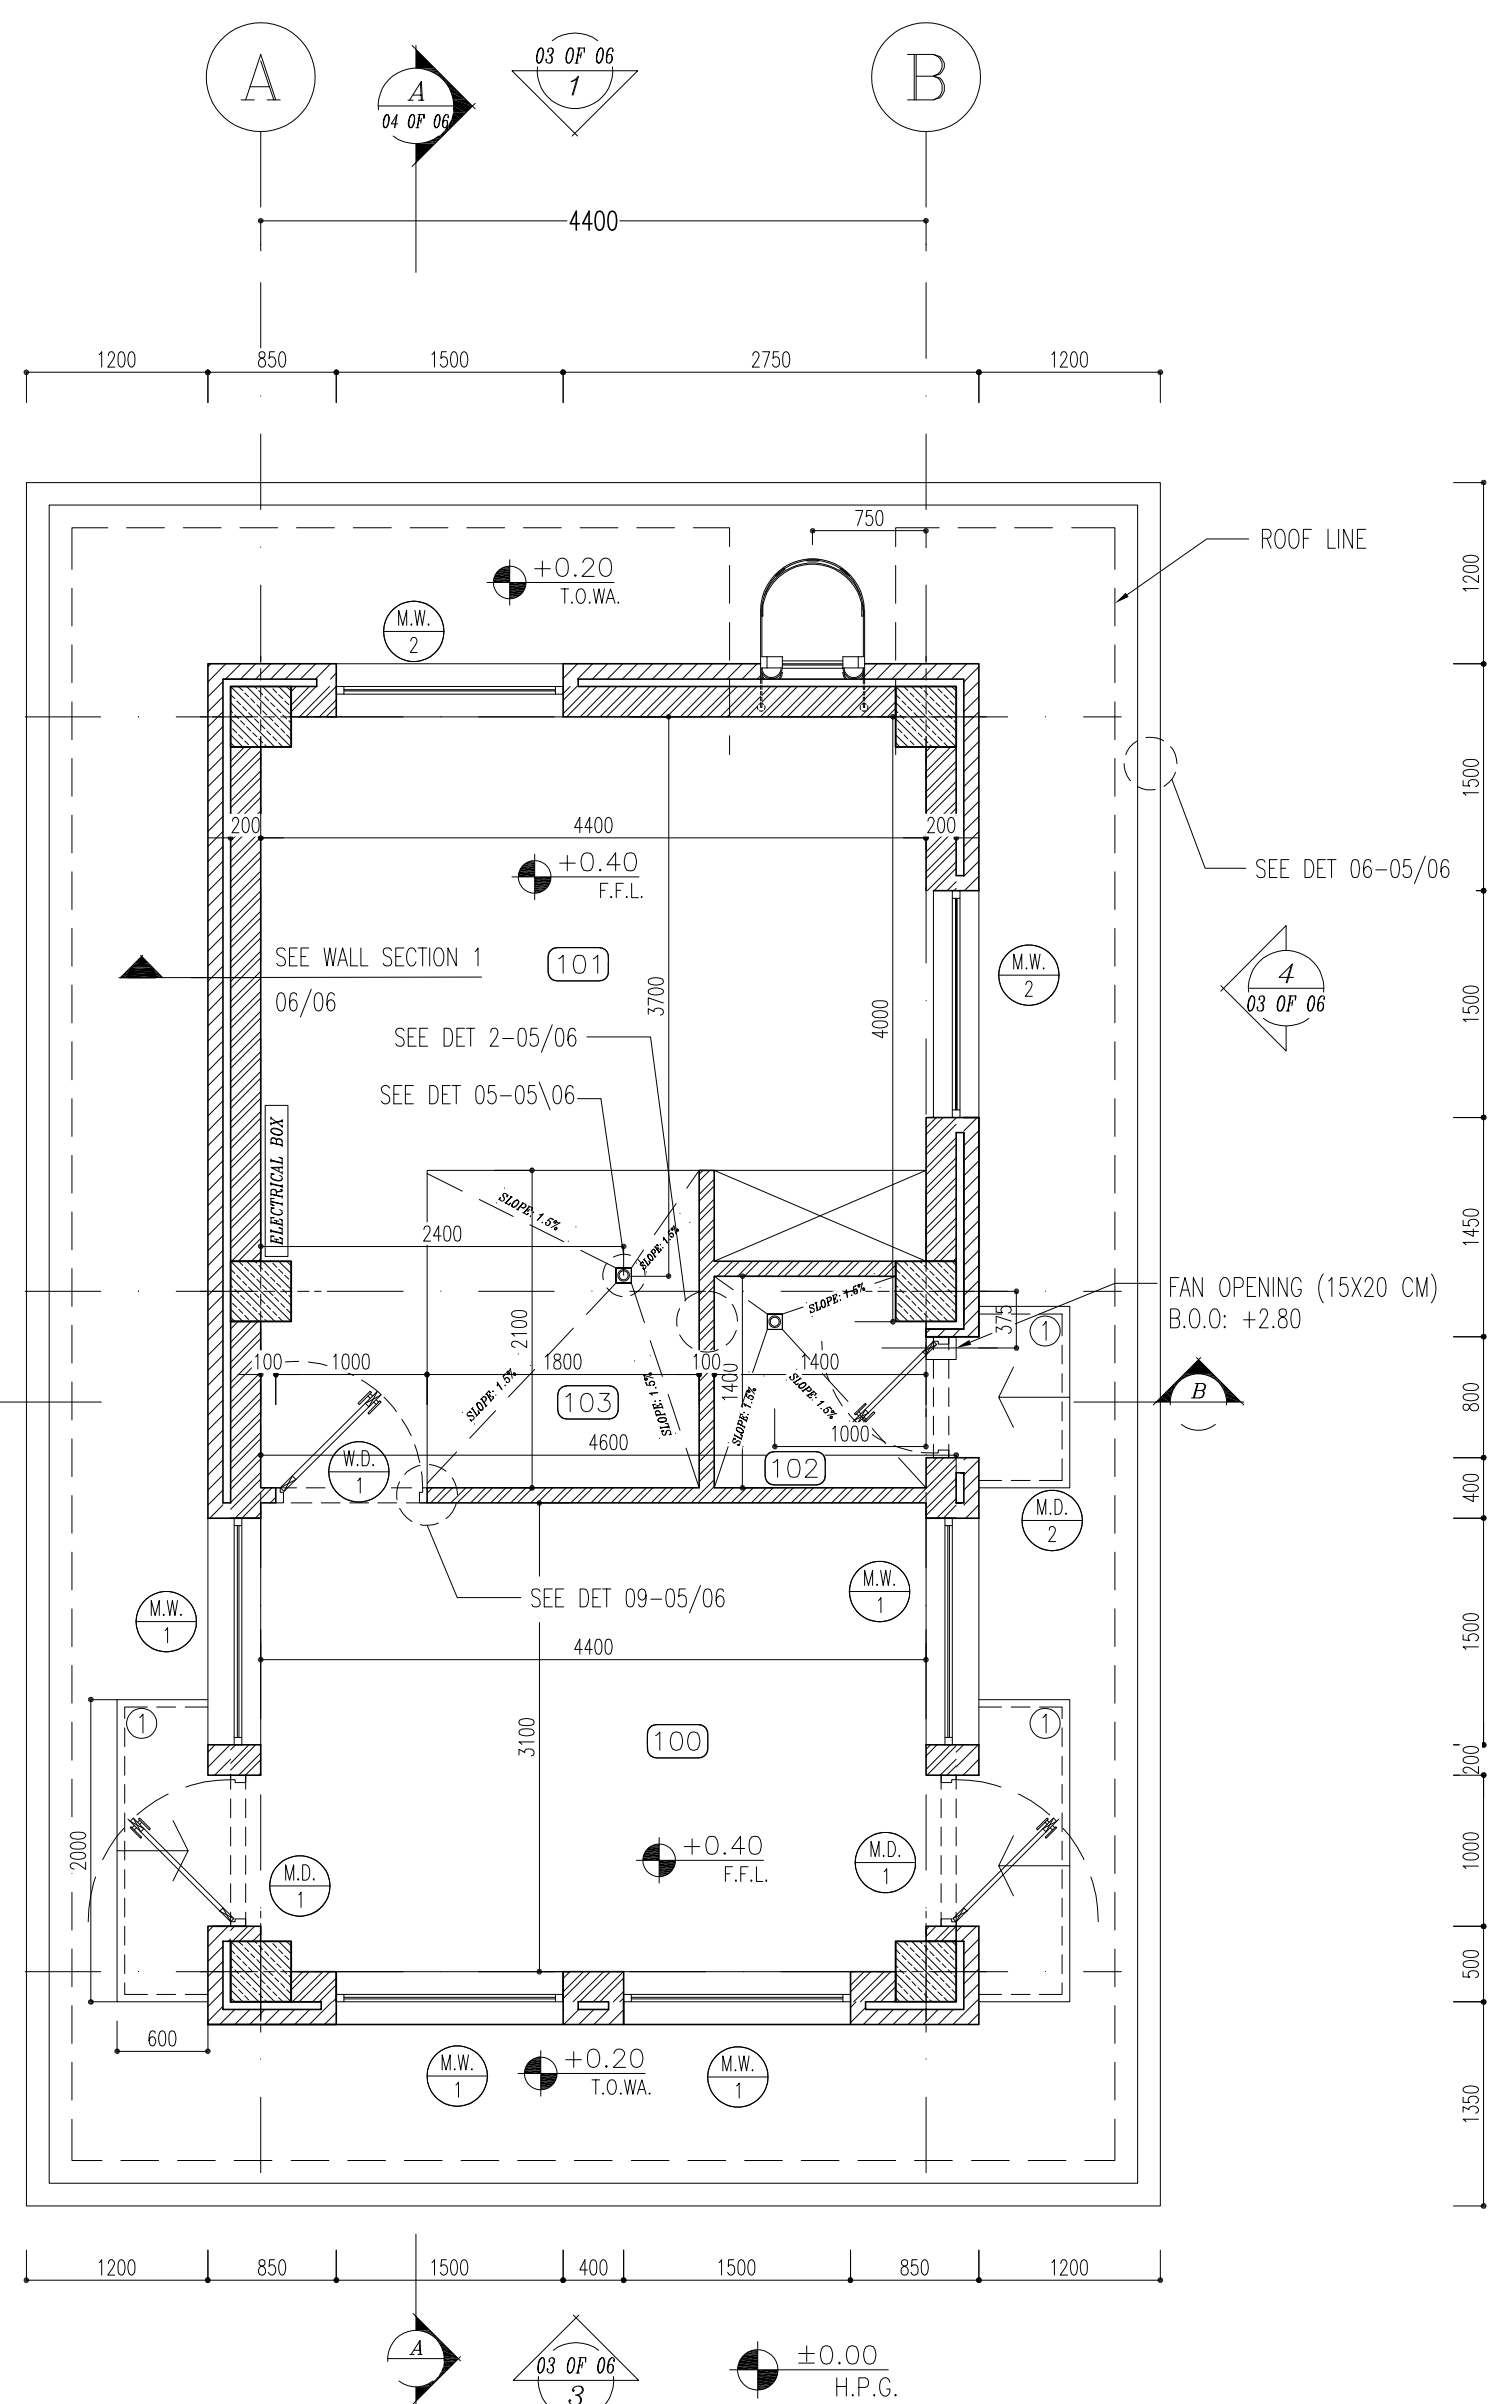
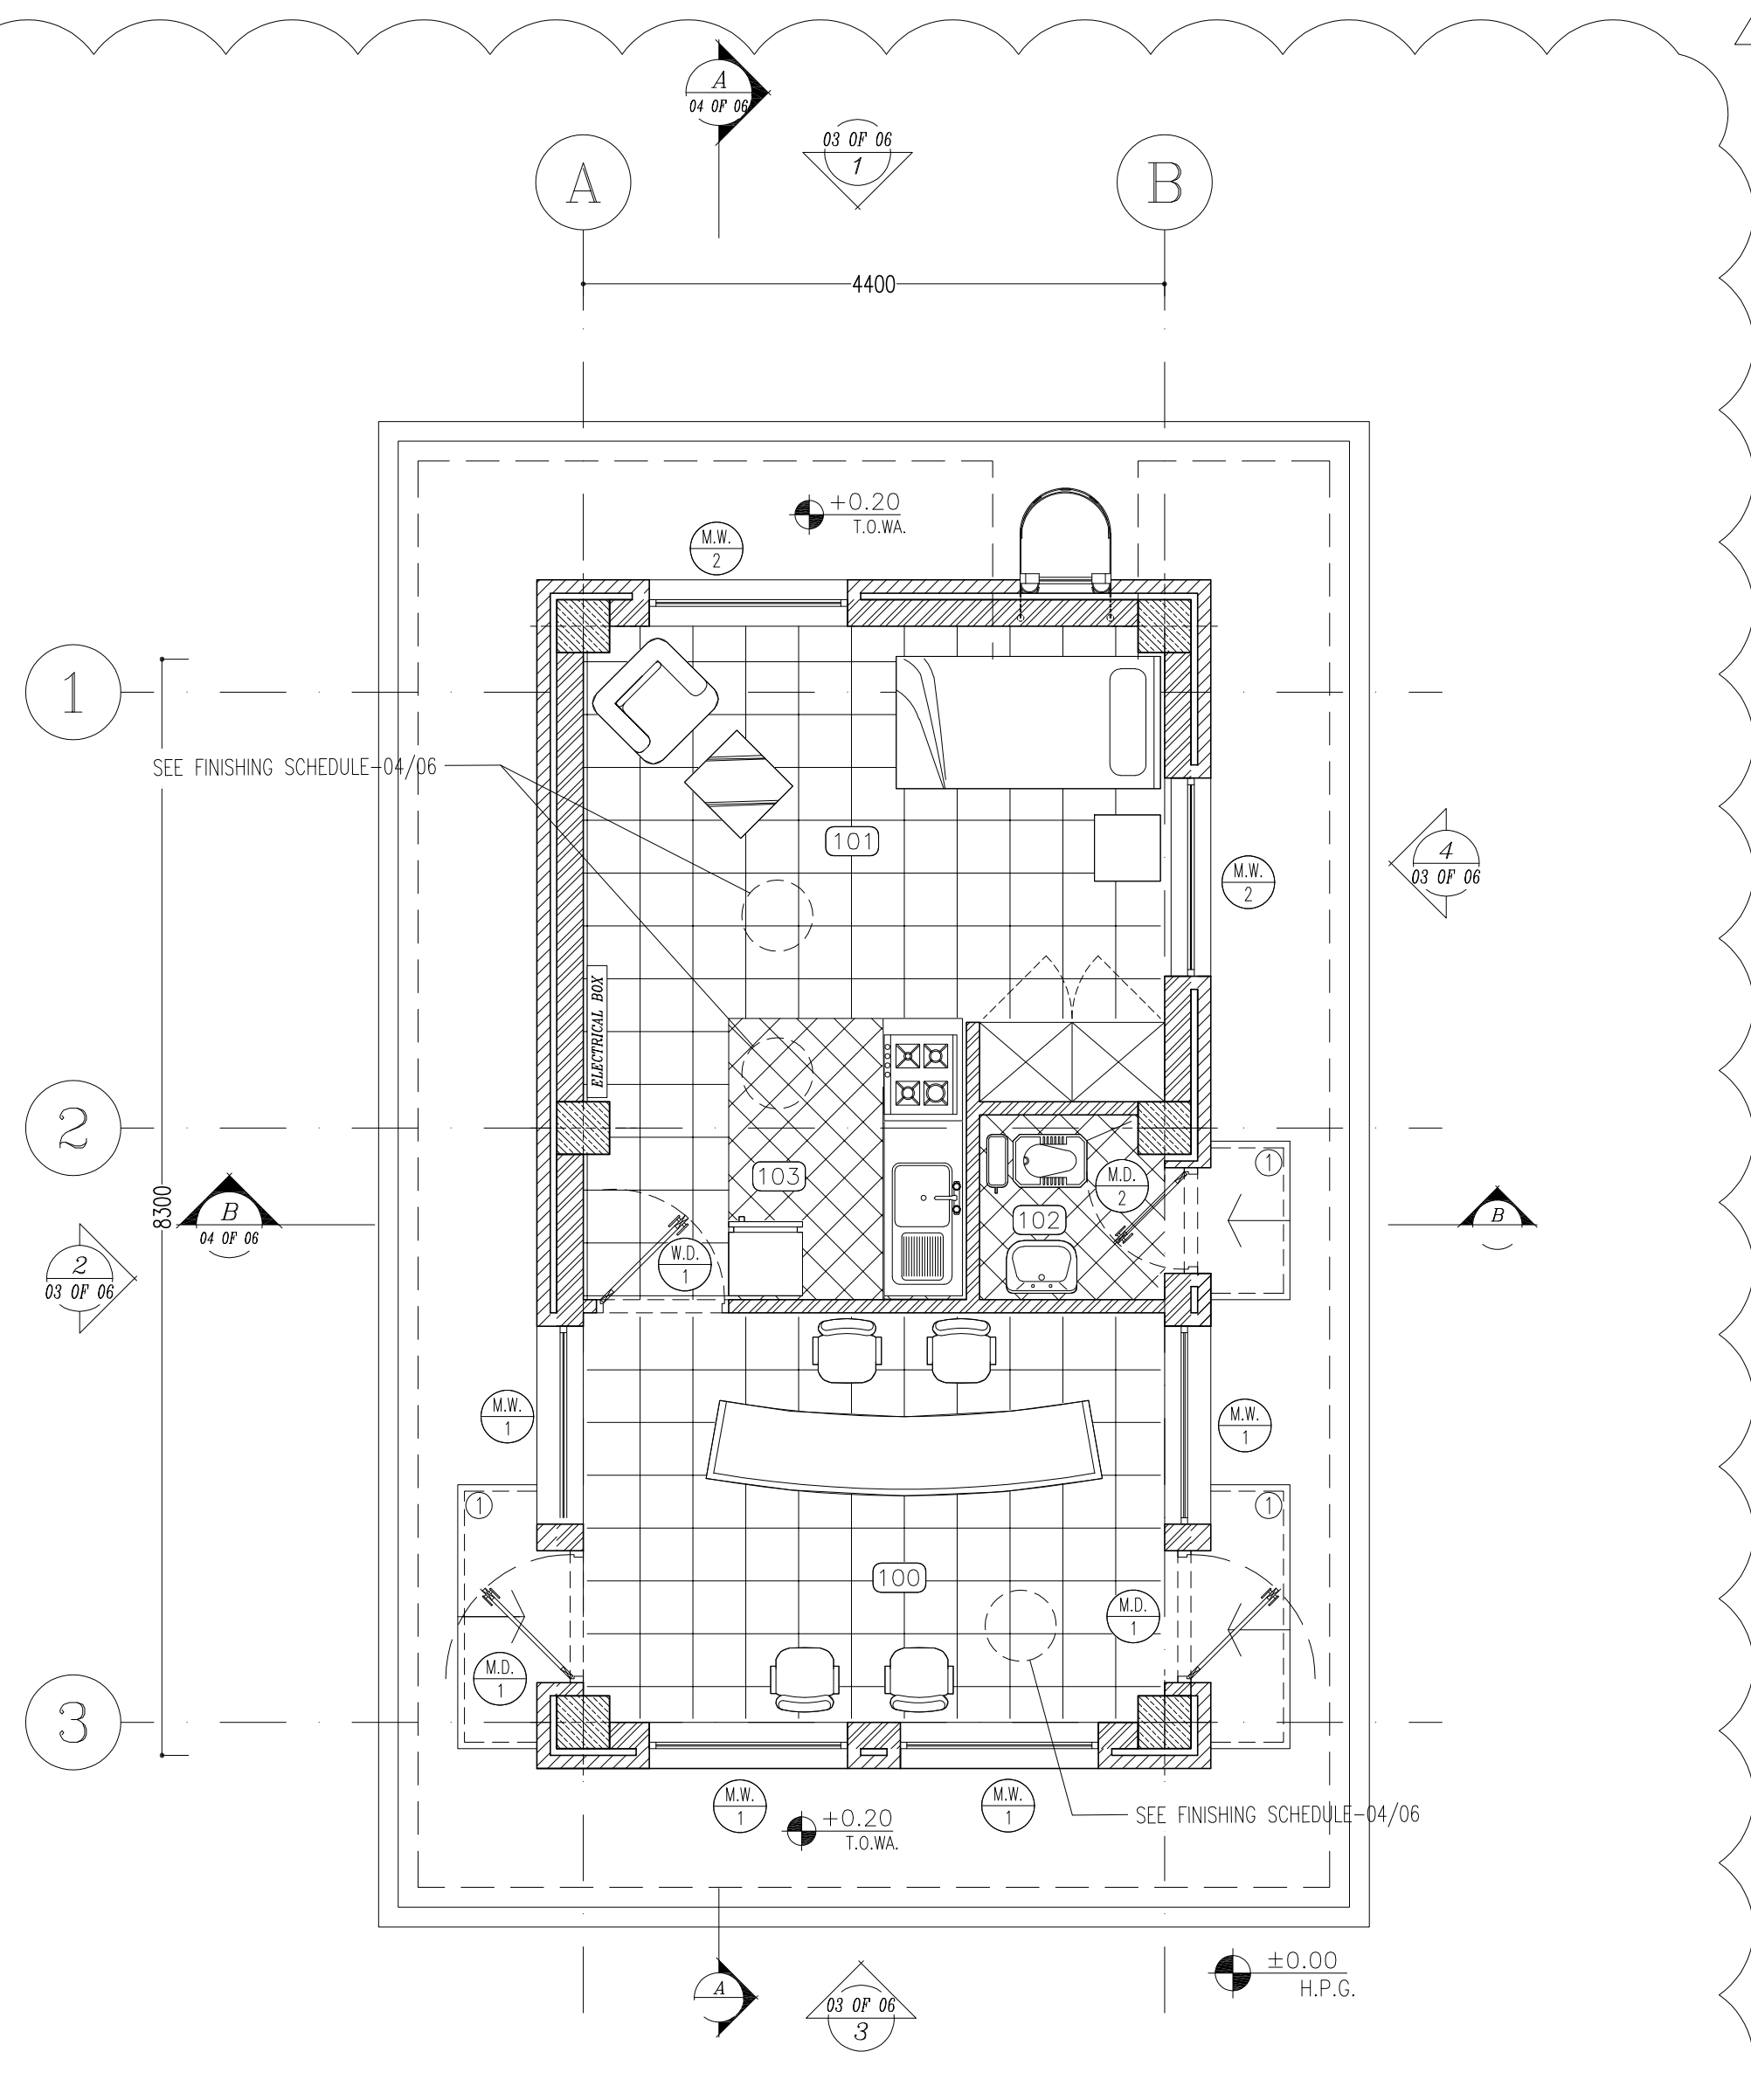




100	SECURITY GUARD ROOM
101	RESTING AREA
102	WC
103	PANTRY




NOTES

- 1- DIMENSIONS ARE IN "mm" AND ELEVATIONS IN "m" UNLESS SPECIFIED .
- 2- ALL DIMENSIONS AND ELEVATIONS SHALL BE CHECKED BY THE CONTRACTOR PRIOR TO CONSTRUCTION
- 3- CONTRACTOR SHALL COMPARE ALL ARCHITECTURAL, MECHANICAL, ELECTRICAL, PIPING AND STRUCTURAL DRAWINGS AND IN CASE OF ANY CONFLICTS OR DISCREPANCY, INFORM THE ENGINEER .
- 4- SLAB ON GRADE SHALL BE CONSTRUCTED AFTER EXECUTION OF CABLE TRENCH & EQUIPMENTS FOUNDATION.
- 5- ALL MATERIALS ARE SELECTED FROM THE HIGHEST QUALITY AND SHALL BE APPROVED BY THE CLIENT.
- 6- FOR COORDINATE REFER TO FINISH GRADING DOCUMENTS.
- 7- REFERENCE COORDINATES E=1000000, N=1000000 REFER TO X=437425, Y=3290543 UTM.
- 8- FINISH GRADING LEVEL (WOODS) ELEVATION : +26.00 (MEAN SEA LEVEL)
+26.05 m (GLOBAL) +26.00 (LOCAL)
- 9- ALL EXTERNAL OPENINGS (WINDOWS AND DOORS) SHALL BE FIRE PROOF.
- 10- DOUBLE GLAZED WINDOW WITH 26mm REINFORCED GLASS AND 6mm GAS FILLED GAP.
- 11- WC DOORS SHALL BE WATERPROOF ABS TYPE WITH CLOSER MECHANISM.
- 12- KNAUF GYPSUM BOARD TILES (60*60 cm (REGULAR 9.5 mm THICKNESS) WITH (1063).
- 13- KNAUF PVA-COATED GYPSUM BOARD TILES (60*60) (REGULAR 9.5mm THICKNESS) WITH (1063)- (PVC THICKNESS 3.35mm).


LEGEND	
	BRICK WORK
	REINFORCED CONCRETE
	STONE (60x60)
	CERAMIC TILES (30x30)
	BRICK FACING
F.F.L.	FINISHED FLOOR LEVEL
H.P.G.	TOP OF GRAVEL
T.O.WA.	TOP OF WALKWAY
T.O.P.	TOP OF PARAPET
B.O.D.	BOTTOM OF DOOR
T.O.W.	TOP OF WINDOW
B.O.W.	BOTTOM OF WINDOW
T.O.S.	TOP OF SLAB
T.O.D.	TOP OF DOOR
T.O.CA.	TOP OF CAGE
B.O.CA.	BOTTOM OF CAGE
B.O.O.	BOTTOM OF OPENING

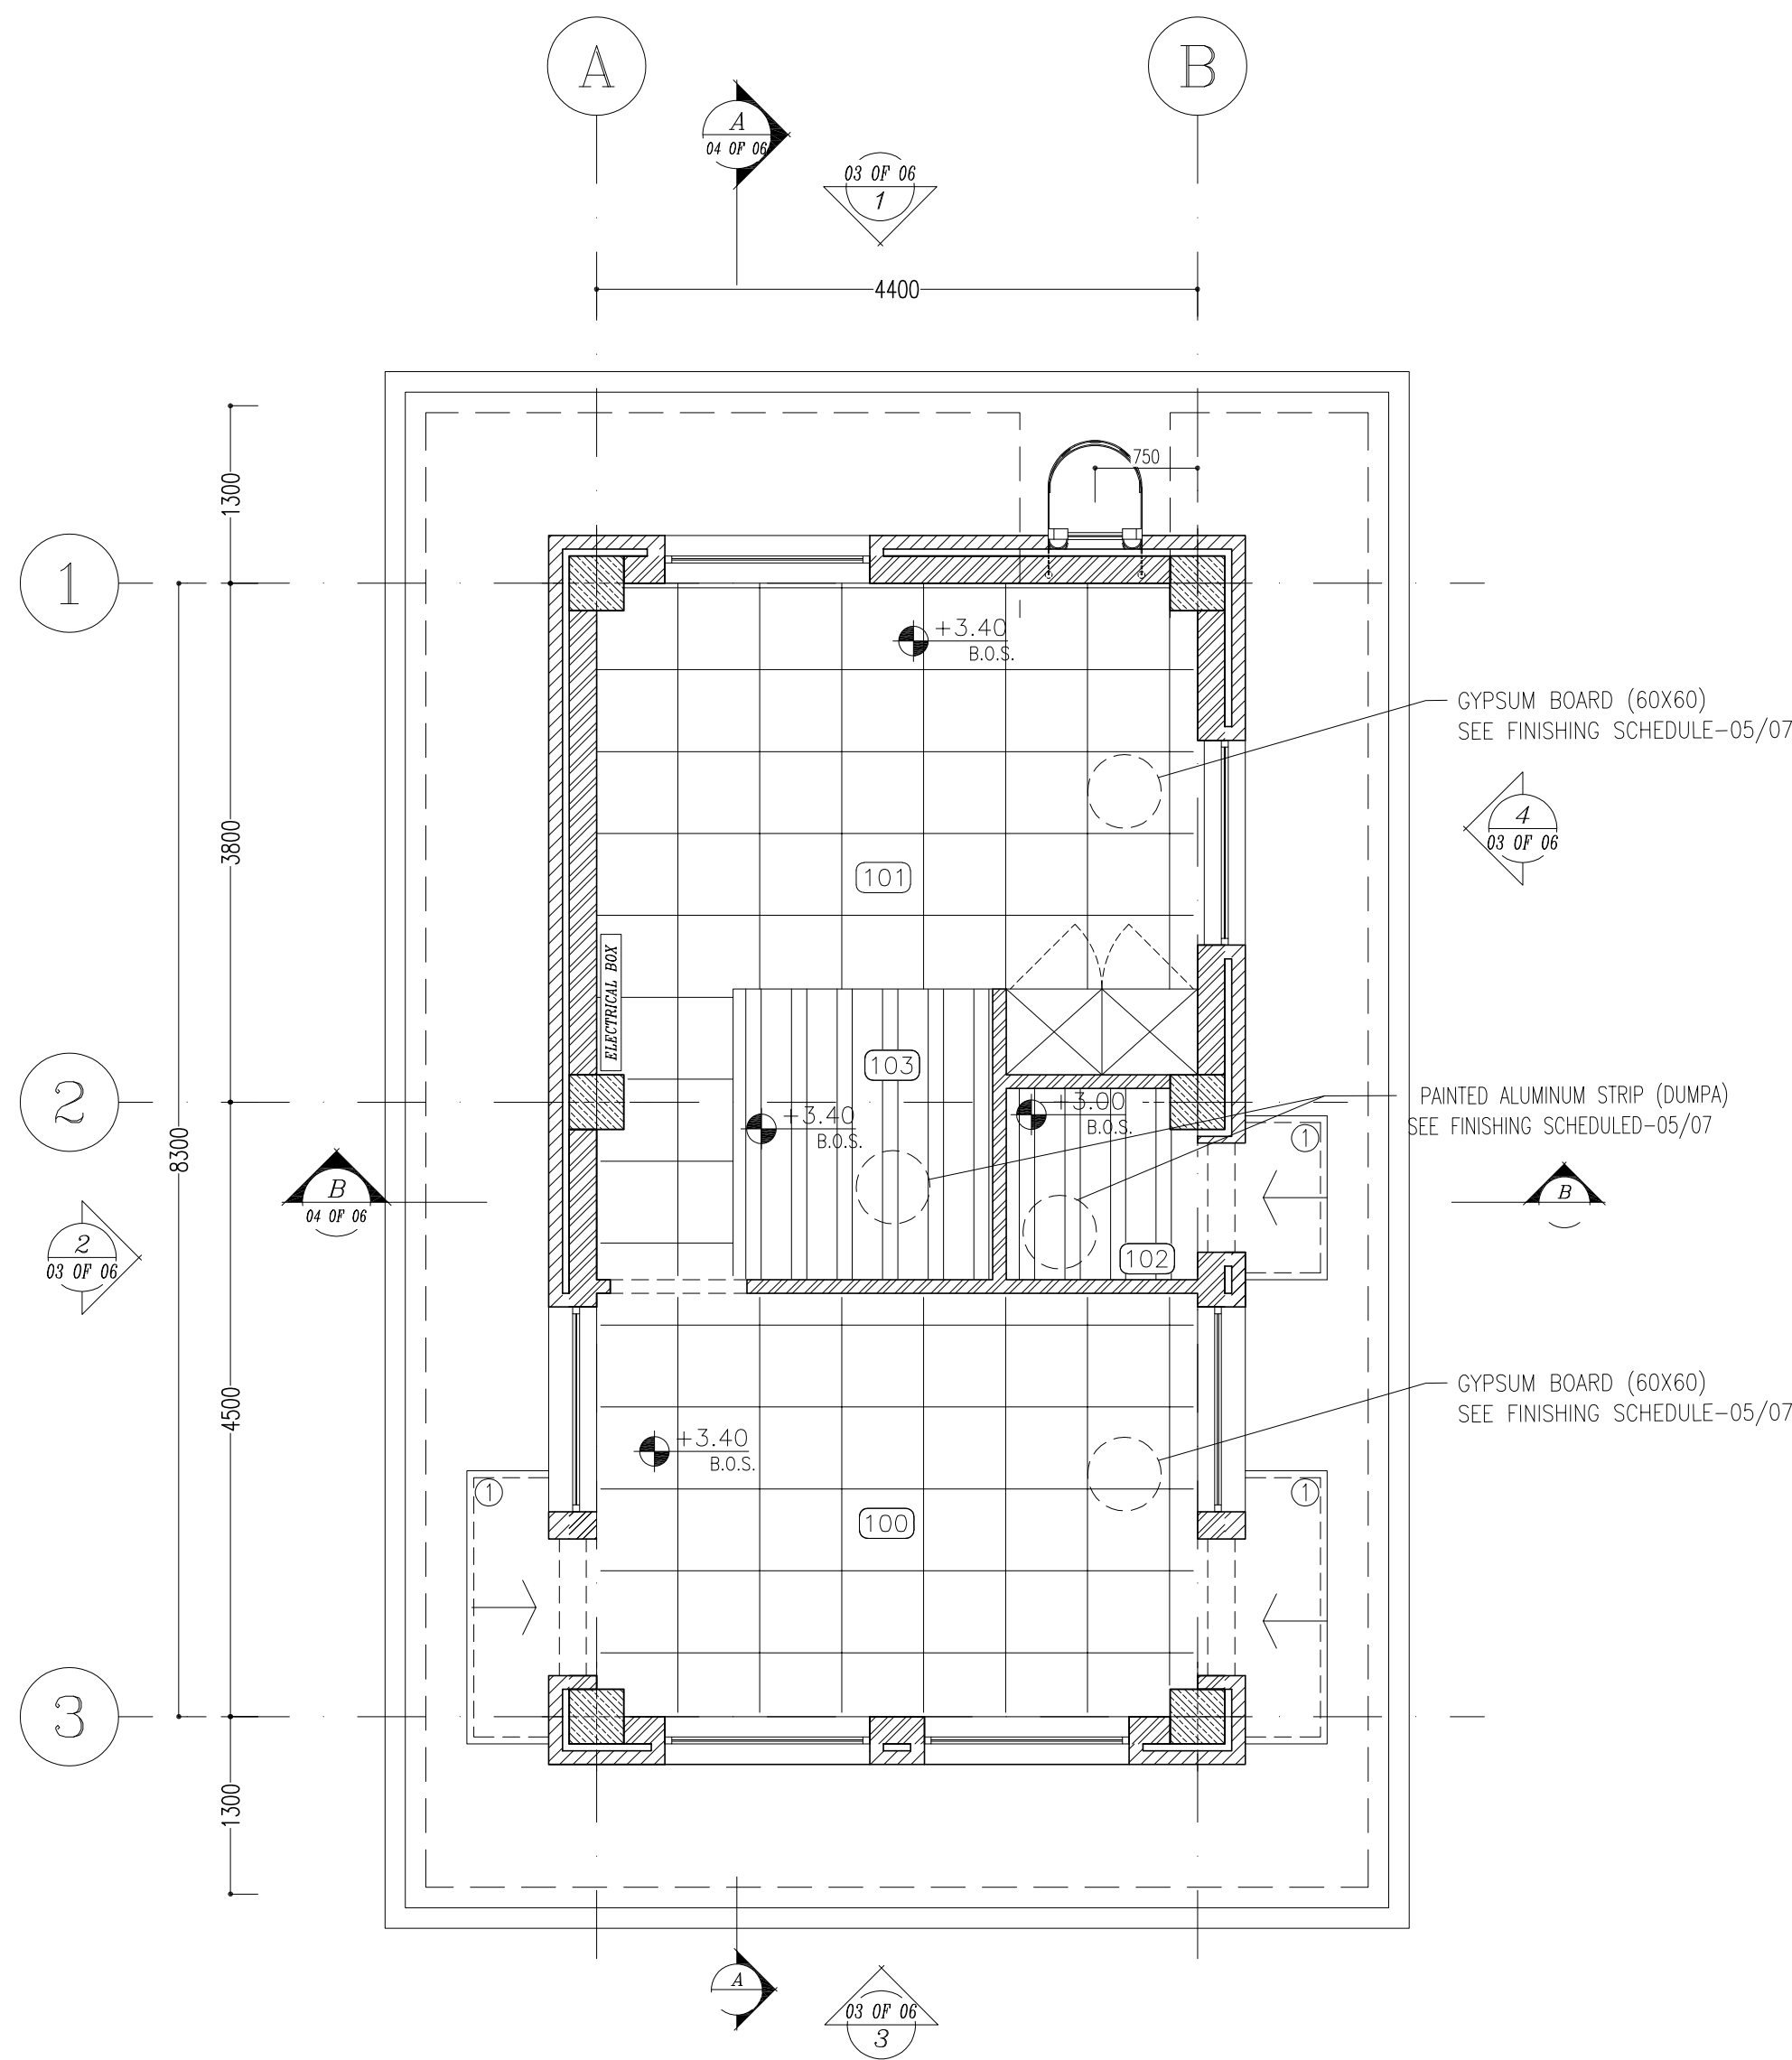[illegible]




SC.1:50  ROOF PLAN

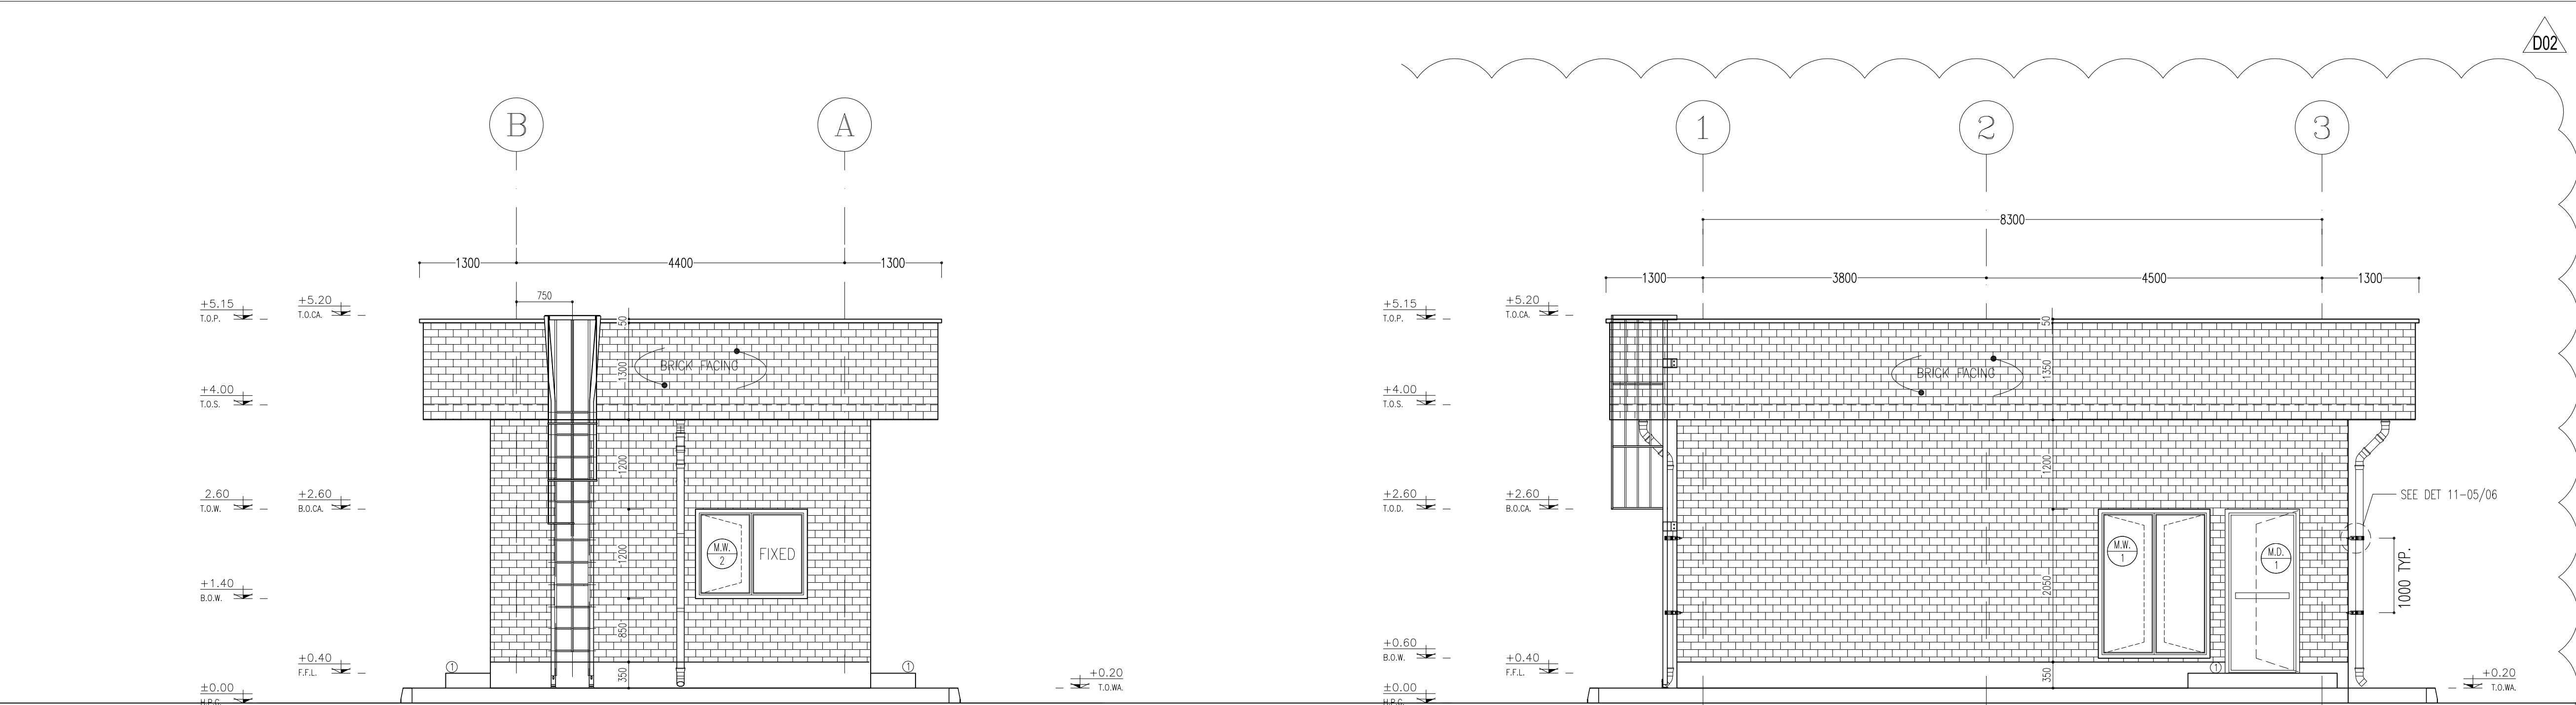[illegible]



1 ELEVATION
SC.1:50 01 OF 06

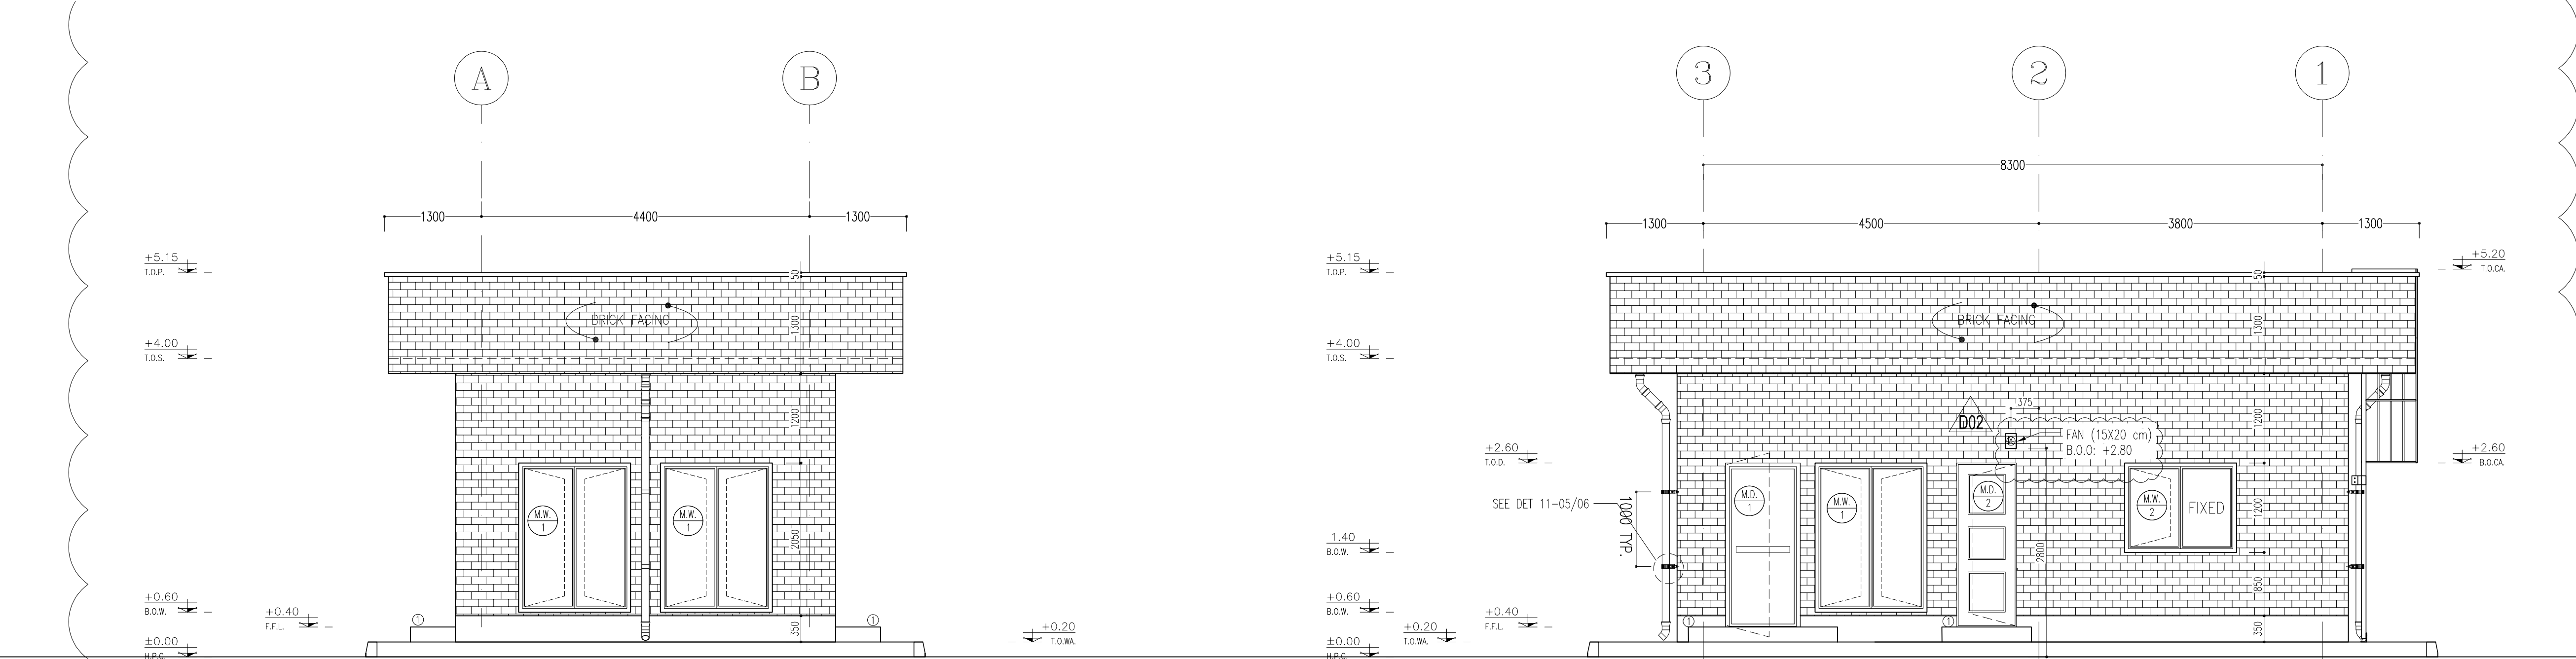2 ELEVATION
SC.1:50 01 OF 06



3 ELEVATION
SC.1:50 01 OF 06

4 ELEVATION
SC.1:50 01 OF 06


- NOTES**
- 1- DIMENSIONS ARE IN "mm" AND ELEVATIONS IN "m" UNLESS SPECIFIED .
 - 2- ALL DIMENSIONS AND ELEVATIONS SHALL BE CHECKED BY THE CONTRACTOR PRIOR TO CONSTRUCTION.
 - 3- CONTRACTOR SHALL COMPARE ALL ARCHITECTURAL, MECHANICAL, ELECTRICAL, PIPING AND STRUCTURAL DRAWINGS AND IN CASE OF ANY CONFLICTS OR DISCREPANCY, INFORM THE ENGINEER.
 - 4- SLAB ON GRADE SHALL BE CONSTRUCTED AFTER EXECUTION OF CABLE TRENCH & EQUIPMENTS FOUNDATION.
 - 5- ALL MATERIALS ARE SELECTED FROM THE HIGHEST QUALITY AND SHALL BE APPROVED BY THE CLIENT.
 - 6- FOR COORDINATE REFER TO FINISH GRADING DOCUMENTS.
 - 7) REFERENCE COORDINATES E=1000.000 , N=1000.000 REFER TO X=437425 , Y=3290543 UTM.
 - 8) FINISH GRADING LEVEL (W007S) ELEVATION : +26.00 (MEAN SEA LEVEL)
+26.05 m (GLOBAL) = ±0.00 (LOCAL)
 - 9) ALL EXTERNAL OPENINGS (WINDOWS AND DOORS) SHALL BE FIRE PROOF.
 - 10) DOUBLE GLAZED WINDOW WITH 2*6mm RAINFORCED GLASS AND 6mm GAS FILLED GAP.
 - 11) WC DOORS SHELL BE WATERPROOF ABS TYPE WITH CLOSER MECHANISM.
 - 12) KNAUF GYPSUM BOARD TILES (60*60) cm (REGULAR 9.5 mm THICKNESS) WITH (1063).
 - 13) KNAUF PVC-COATED GYPSUM BOARD TILES (60*60)-(REGULAR 9.5mm THICKNESS) WITH (1063)-(PVC THICKNESS 0.35mm).

LEGEND


	BRICK FACING
--	--------------

F.F.L.	FINISHED FLOOR LEVEL
H.P.G.	TOP OF GRAVEL
T.O.W.A.	TOP OF WALKWAY
T.O.P.	TOP OF PARAPET
B.O.D.	BOTTOM OF DOOR
T.O.W.	TOP OF WINDOW
B.O.W.	BOTTOM OF WINDOW
T.O.S.	TOP OF SLAB
T.O.D.	TOP OF DOOR
T.O.CA.	TOP OF CAGE
B.O.CA.	BOTTOM OF CAGE
B.O.O.	BOTTOM OF OPENING
B.O.S.	BOTTOM OF SUSPENDED CEILING

REFERENCE DRAWING	DRG. No.
STANDARD DRAWING FOR ARCHITECTURAL DETAILS	BK-GNRL-PEDCO-000-AR-DW-0001
STANDARD DETAILS FOR LADDER & SAFETY CAGE	BK-GNRL-PEDCO-000-ST-DW-0009
PLOT PLAN DRAWING - W007S	BK-W007S-PEDCO-110-PI-PY-0002
FOUNDATION DRAWING FOR SECURITY BUILDING FOR WELL PADS - W007S	BK-W007S-PEDCO-110-ST-DW-0008
STRUCTURAL DRAWING FOR SECURITY BUILDING FOR WELL PADS - W007S	BK-W007S-PEDCO-110-ST-DW-0009
HVAC SYSTEM LAYOUT FOR SECURITY BUILDING - W007S	BK-W007S-PEDCO-110-HV-PY-0002
PLUMBING & SPWAGE PIPING LAYOUT FOR SECURITY BUILDING - W007S	BK-W007S-PEDCO-110-HV-PY-0004
LIGHTING & SMALL POWER LAYOUT FOR SECURITY BUILDING OF WELL PADS	BK-SSGRL-PEDCO-110-EL-PY-0005

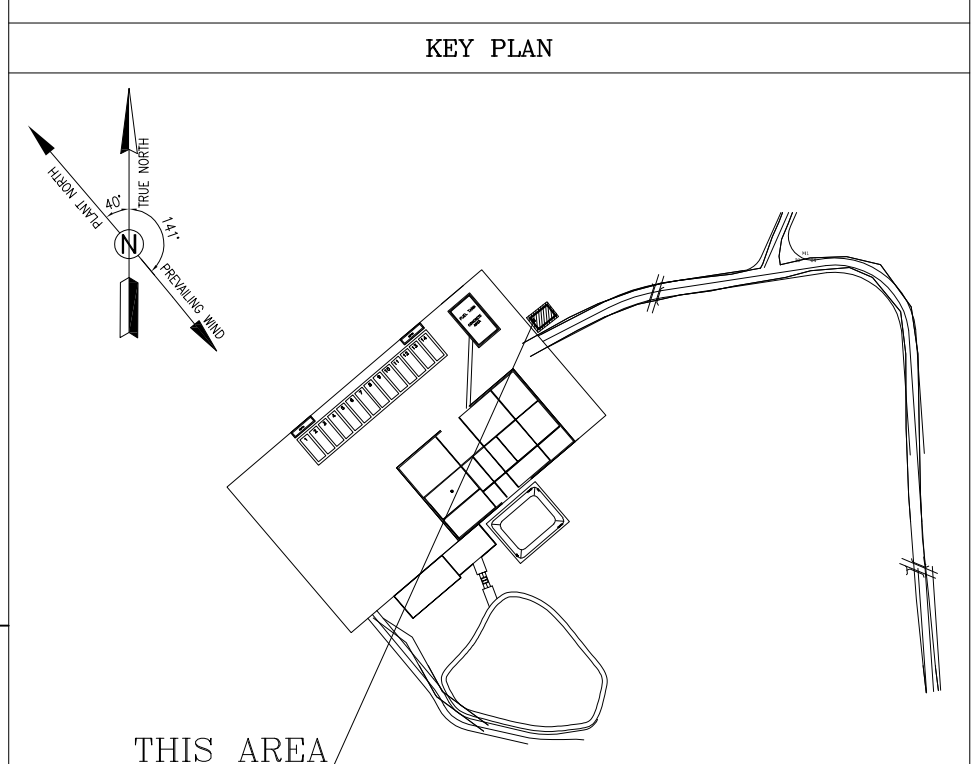

	</
--	--	----

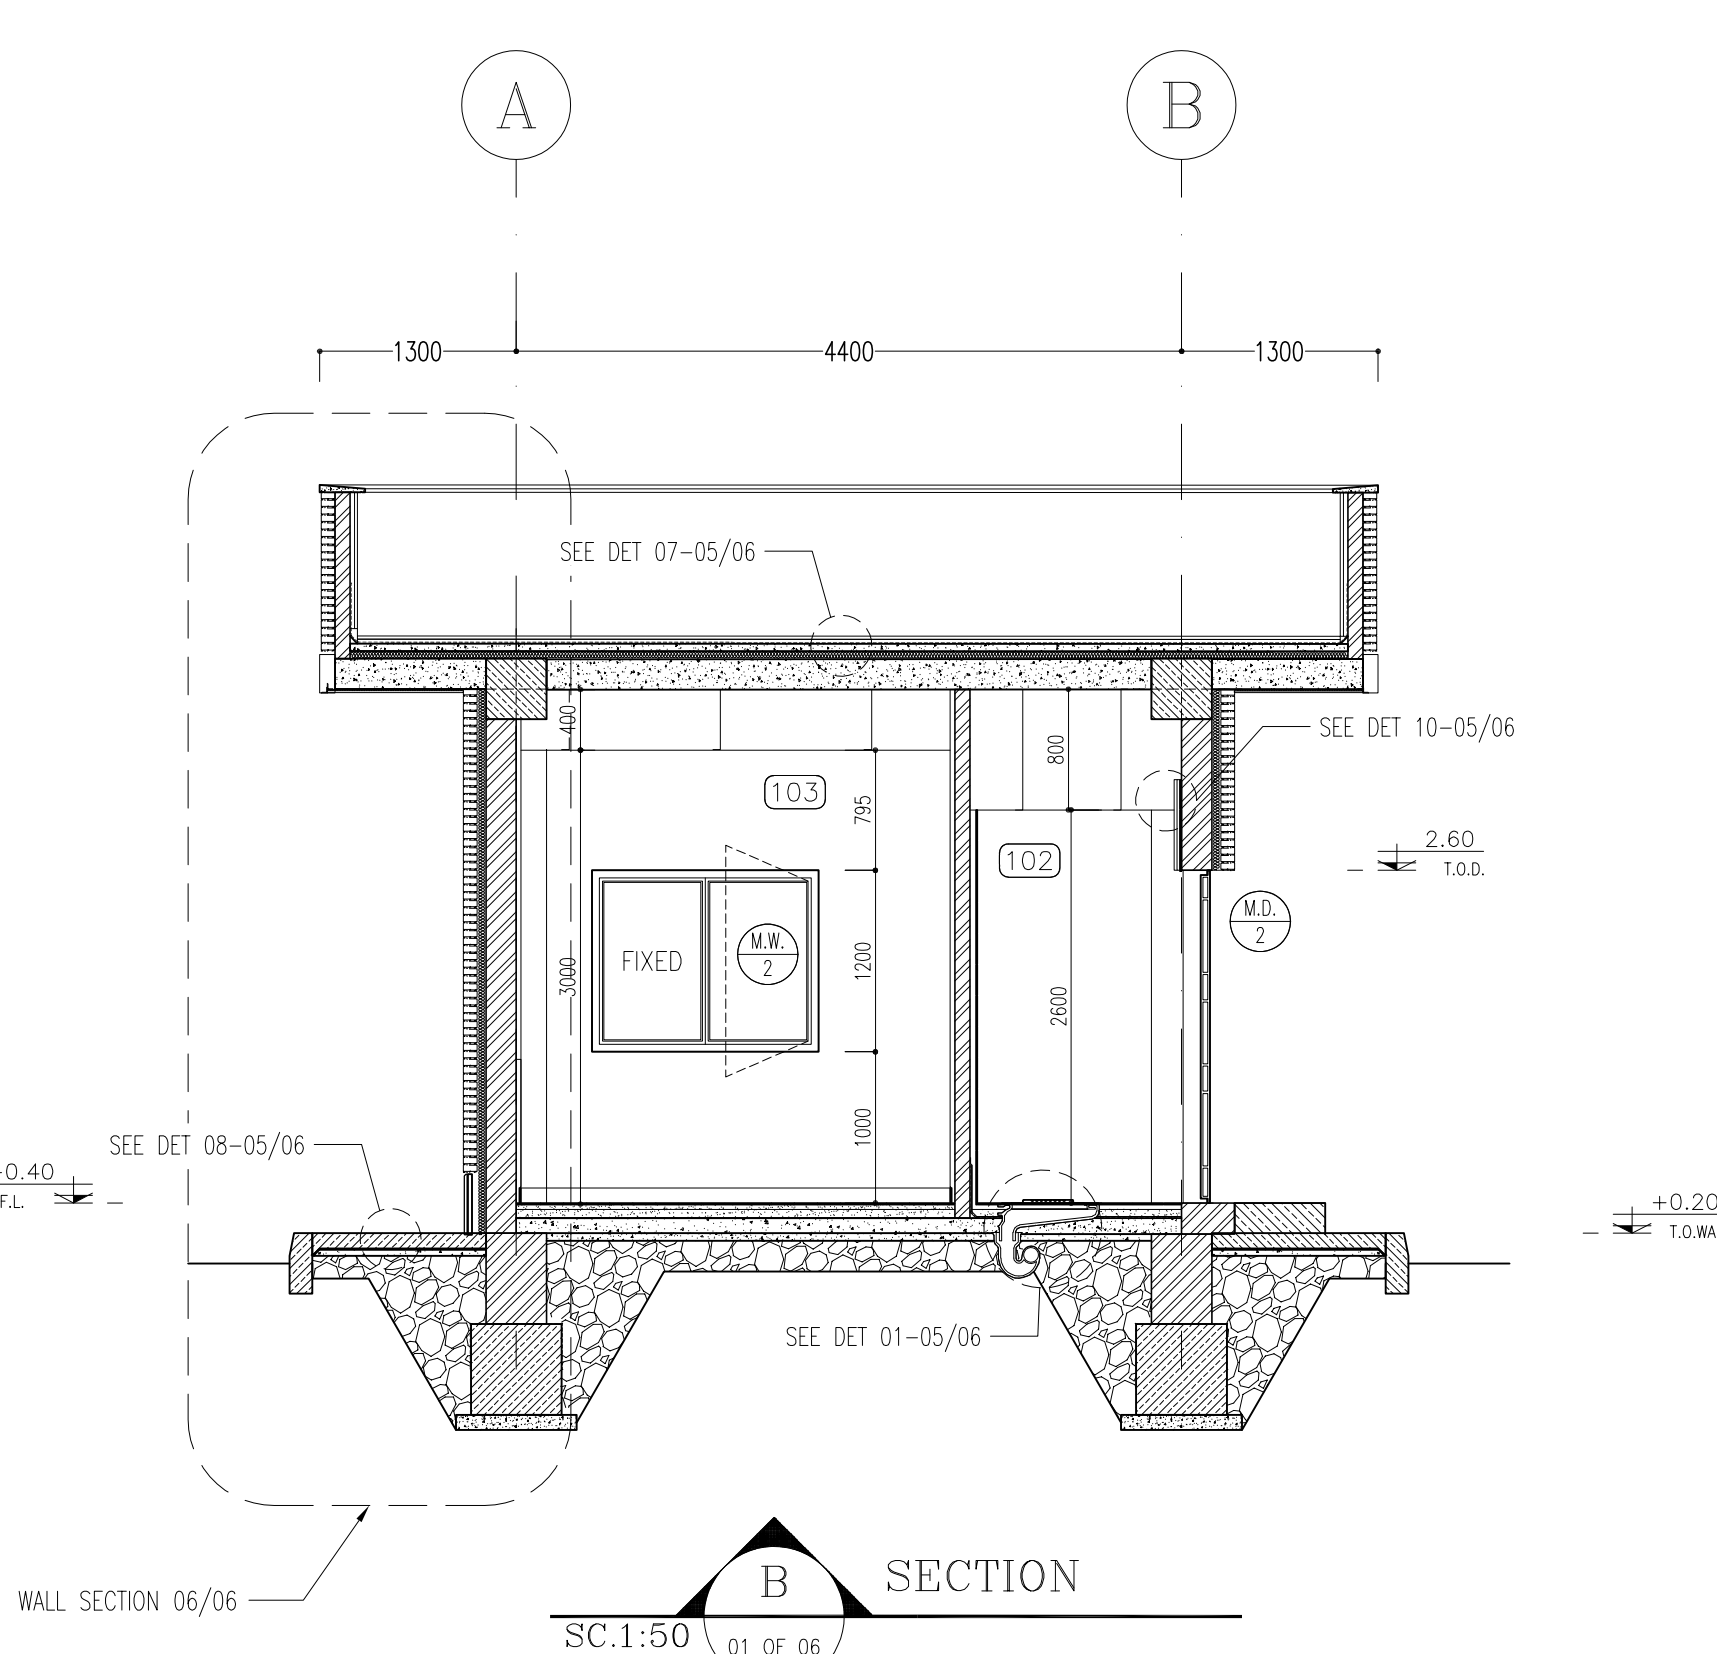

FINISHING SCHEDULE						
	AREA	FLOOR	MATERIAL DIMENSION	SKIRTING	WALL	CEILING
100	SECURITY GUARD ROOM	GRANITE PLAQUE STONE	(60x60)	PLAQUE STONE (H=10cm)	GYPSUM PLASTER + CEMENT SAND PLASTER+OIL PAINT	GYPSUM BOARD (60X60)
101	RESTING AREA	GRANITE PLAQUE STONE	(60x60)	PLAQUE STONE (H=10cm)	GYPSUM PLASTER + CEMENT SAND PLASTER+OIL PAINT	GYPSUM BOARD (60X60)
102	WC	FIRST CLASS IRANIAN CERAMIC TILES	(30x30)	—	GLAZED TILE 25X30 UP TO +2.60	PAINTED ALUMINUM STRIP (DUMPA)
103	PANTRY	FIRST CLASS IRANIAN CERAMIC TILES	(30x30)	—	GLAZED TILE 25X30 UP TO +2.60	PAINTED ALUMINUM STRIP (DUMPA)
—	ROOF	TERRAZZO TILES	(30x30)	TERRAZZO TILES (H=100 cm)	—	—



D02	JUN. 2023	IFA	R.BERLOUE	M.FAKHARIAN	A.M.MOHSANI	***
D01	FEB. 2023	IFA	R.BERLOUE	M.FAKHARIAN	M.Mehrshad	***
D00	APR. 2022	IFC	R.BERLOUE	M.FAKHARIAN	M.Mehrshad	***
REV.	DATE	P.O.I.S	PREP.	CHK.	APP.	AUT.

PROJECT NAME: BINAK OILFIELD DEVELOPMENT/SUB-SURFACE WORK PACKAGES
W007S WHF & EXTENSION OF BINAK B/C

EPC CONTRACTOR:  HIRGAN ENERGY  TE COMPANIES HIRGAN ENERGY – DESIGN & INSPECTION COMPANIES	EPD/EPC CONTRACTOR (GC):  PETROIRAN DEVELOPMENT COMPANY  PEDCO
--	---


DRAWING TITLE: ARCHITECTURAL DRAWING FOR SECURITY BUILDING OF WELL PADS - W007S SECTIONS AND DETAILS				
SCALE	SIZE	DRAWING NO.	SHEET NO.	REV
AS SHOWN	A1	BK-W007S-PEDCO-110-AR-DW-0004	04 OF 06	D02


NOTES

- 1- DIMENSIONS ARE IN "MM" AND ELEVATIONS IN "M" UNLESS SPECIFIED .
- 2- ALL DIMENSIONS AND ELEVATIONS SHALL BE CHECKED BY THE CONTRACTOR PRIOR TO CONSTRUCTION
- 3- CONTRACTOR SHALL COMPARE ALL ARCHITECTURAL, MECHANICAL, ELECTRICAL, PIPING AND STRUCTURAL DRAWINGS AND IN CASE OF ANY CONFLICTS OR DISCREPANCY, INFORM THE ENGINEER .
- 4- SLAB ON GRADE SHALL BE CONSTRUCTED AFTER EXECUTION OF CABLE TRENCH & EQUIPMENTS FOUNDATION.
- 5- ALL MATERIALS ARE SELECTED FROM THE HIGHEST QUALITY AND SHALL BE APPROVED BY THE CLIENT.
- 6- FOR COORDINATE REFER TO FINISH GRADING DOCUMENTS.
- 7- REFERENCE COORDINATES E=1000.000 , N=1000.000 REFER TO X=437425 , Y=5290543 UTM.
- 8- FINISH GRADING LEVEL (W0075) ELEVATION : +26.00 (MEAN SEA LEVEL)
+26.05 m (GLOBAL) = ±0.00 (LOCAL)
- 9- ALL EXTERNAL OPENINGS (WINDOWS AND DOORS) SHALL BE FIRE PROOF.
- 10- DOUBLE GLAZED WINDOW WITH 26mm Rainproofed GLASS AND 6mm GAS FILLED GAP.
- 11- WC DOORS SHALL BE WATERPROOF ABS TYPE WITH CLOSER MECHANISM.
- 12- KNAUF GYPSUM BOARD TILES (60*60 cm (REGULAR 9.5 mm THICKNESS) WITH (1083).
- 13- KNAUF PVAO-CEMENT GYPSUM BOARD TILES (60*60) (REGULAR 9.5mm THICKNESS) WITH (1083)- (PVC THICKNESS 0.35mm).









LEGEND	
	BRICK WORK
	GRAVEL
	LEAN CONCRETE
	BLOCKAGE
	REINFORCED CONCRETE
	BRICK FACING
F.F.L.	FINISHED FLOOR LEVEL
H.P.G.	TOP OF GRAVEL
T.O.W.A.	TOP OF WALKWAY
T.O.P.	TOP OF PARAPET
B.O.D.	BOTTOM OF DOOR
T.O.W.	TOP OF WINDOW
B.O.W.	BOTTOM OF WINDOW
T.O.S.	TOP OF SLAB
T.O.D.	TOP OF DOOR
T.O.C.A.	TOP OF CAGE
B.O.C.A.	BOTTOM OF CAGE
B.O.O.	BOTTOM OF OPENING
B.O.S.	BOTTOM OF SUSPENDED CEILING

REFERENCE DRAWING	DRG. No
STANDARD DRAWING FOR ARCHITECTURAL DETAILS	BK-GNRL-PEDCO-000-AR-DW-0001
STANDARD DETAILS FOR LADDER & SAFETY CAGE	BK-GNRL-PEDCO-000-ST-DW-0009
PILOT PLAN DRAWING - W007S	BK-W007S-PEDCO-110-PI-PY-0002
FOUNDATION DRAWING FOR SECURITY BUILDING FOR WELL PADS - W007S	BK-W007S-PEDCO-110-ST-DW-0008
STRUCTURAL DRAWING FOR SECURITY BUILDING FOR WELL PADS - W007S	BK-W007S-PEDCO-110-ST-DW-0009
HVAC SYSTEM LAYOUT FOR SECURITY BUILDING - W007	BK-W007S-PEDCO-110-HV-PY-0002
PLUMBING & SEWAGE PIPING LAYOUT FOR SECURITY BUILDING - W007S	BK-W007S-PEDCO-110-HV-PY-0004
LOCATING SMALL POWER FOR SECURITY BUILDING OF WELL PADS	BK-SSGRL-PEDCO-110-EL-PY-0005

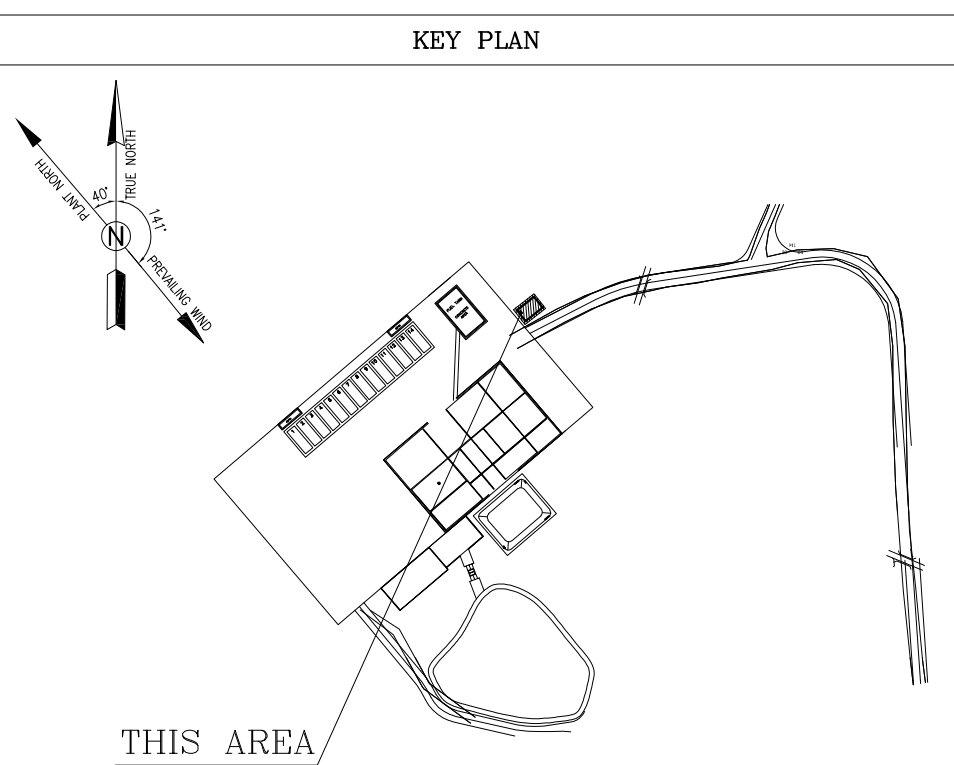[illegible]

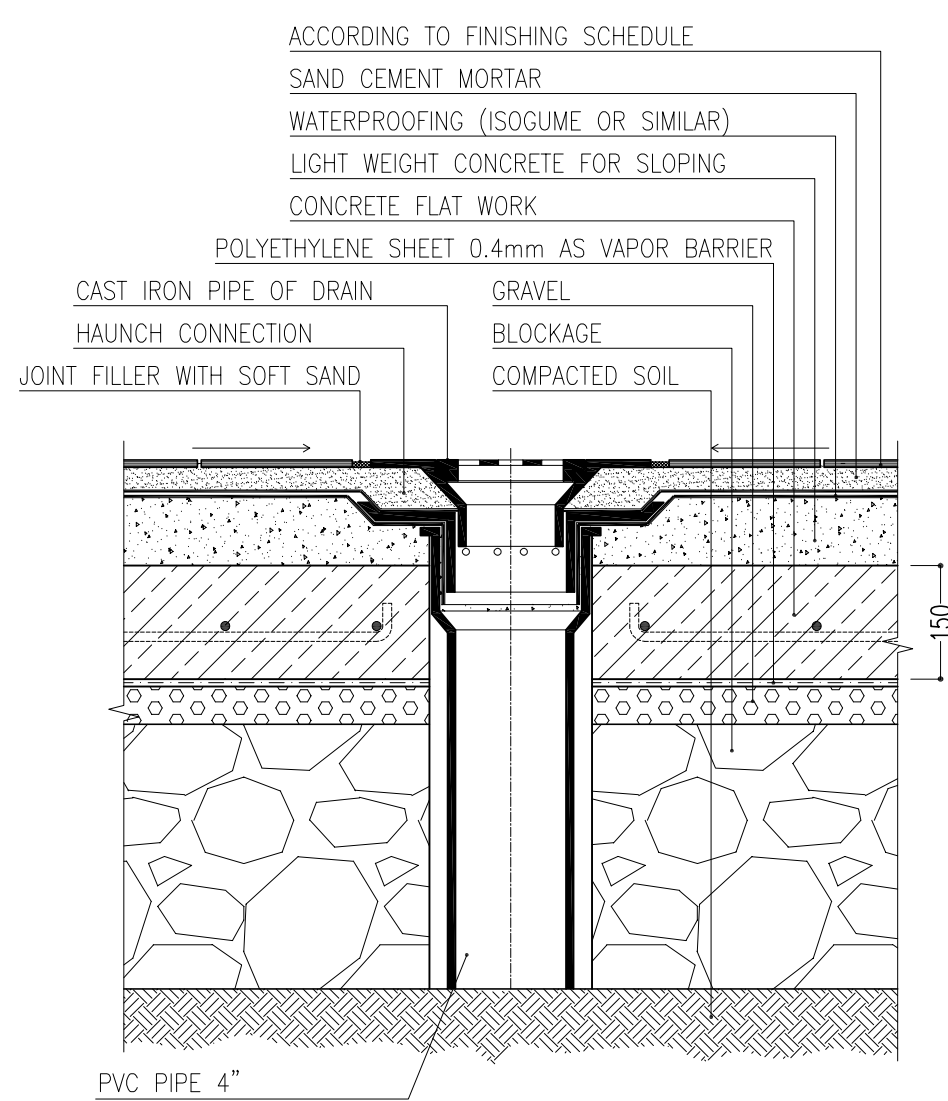

LEGEND

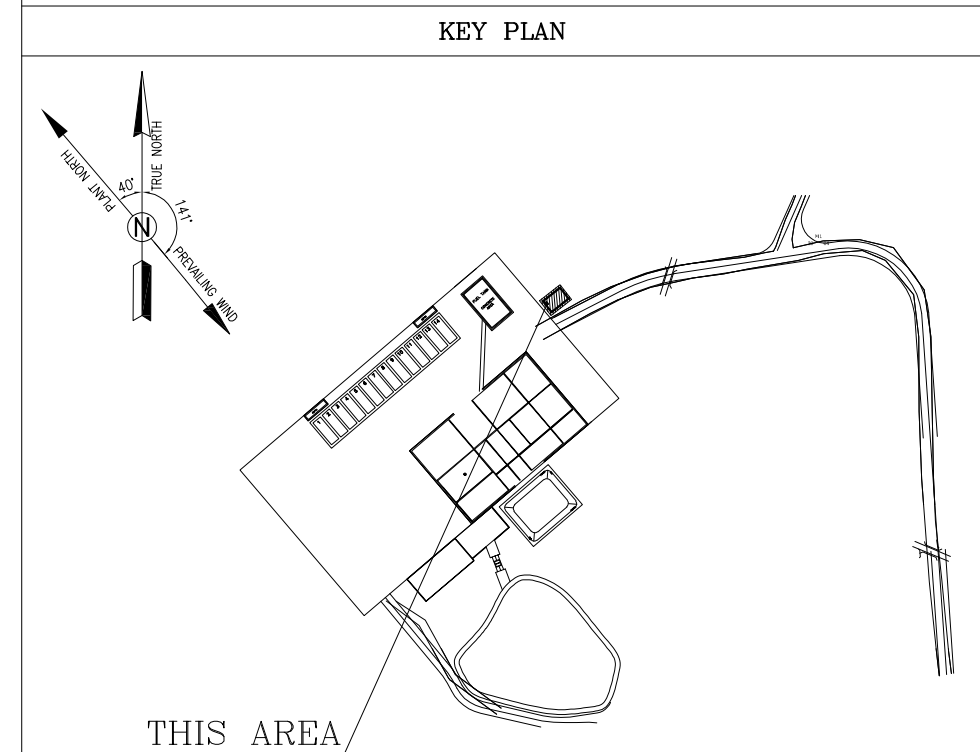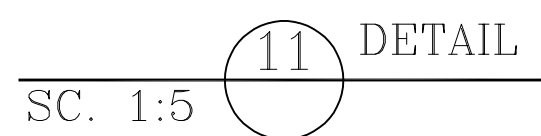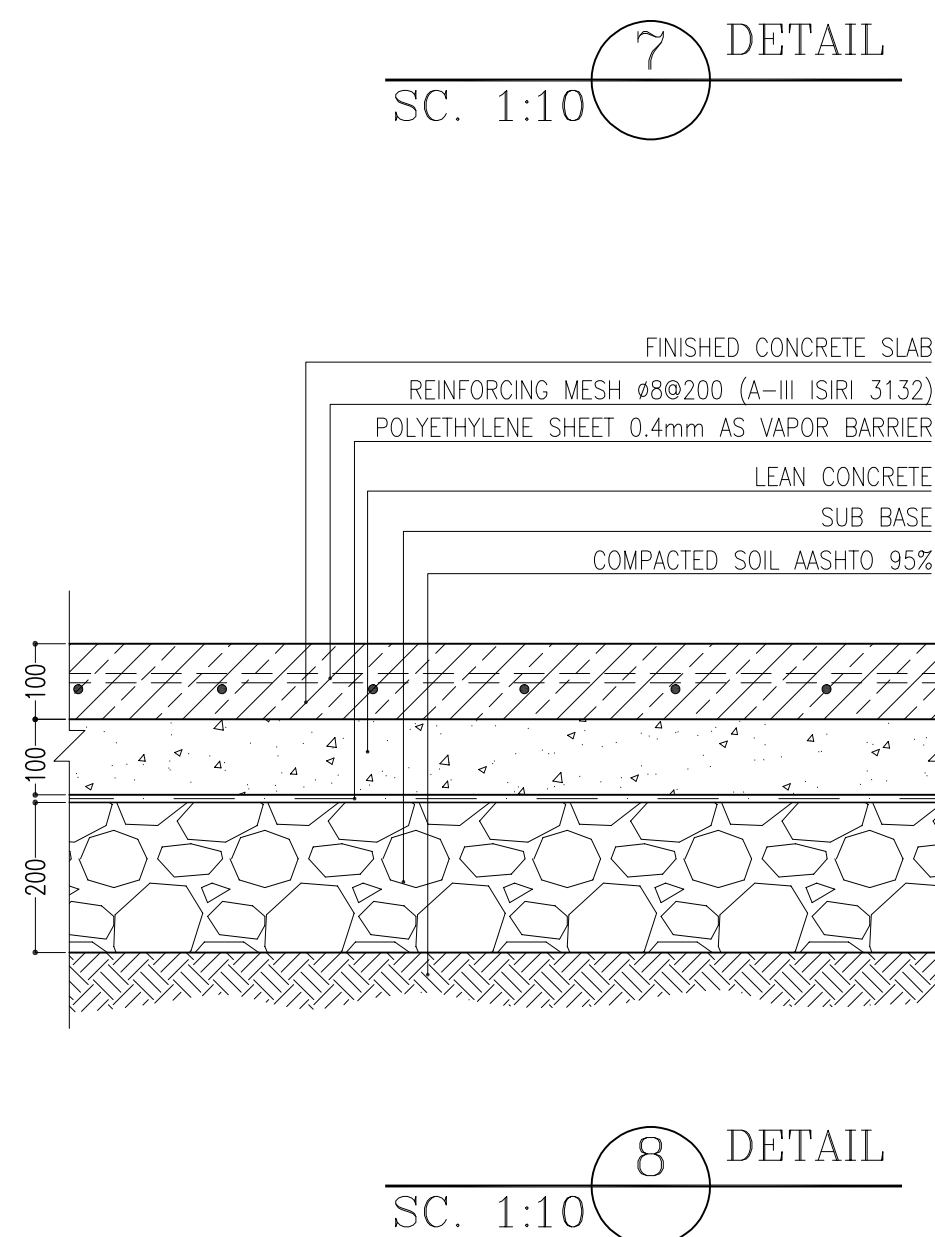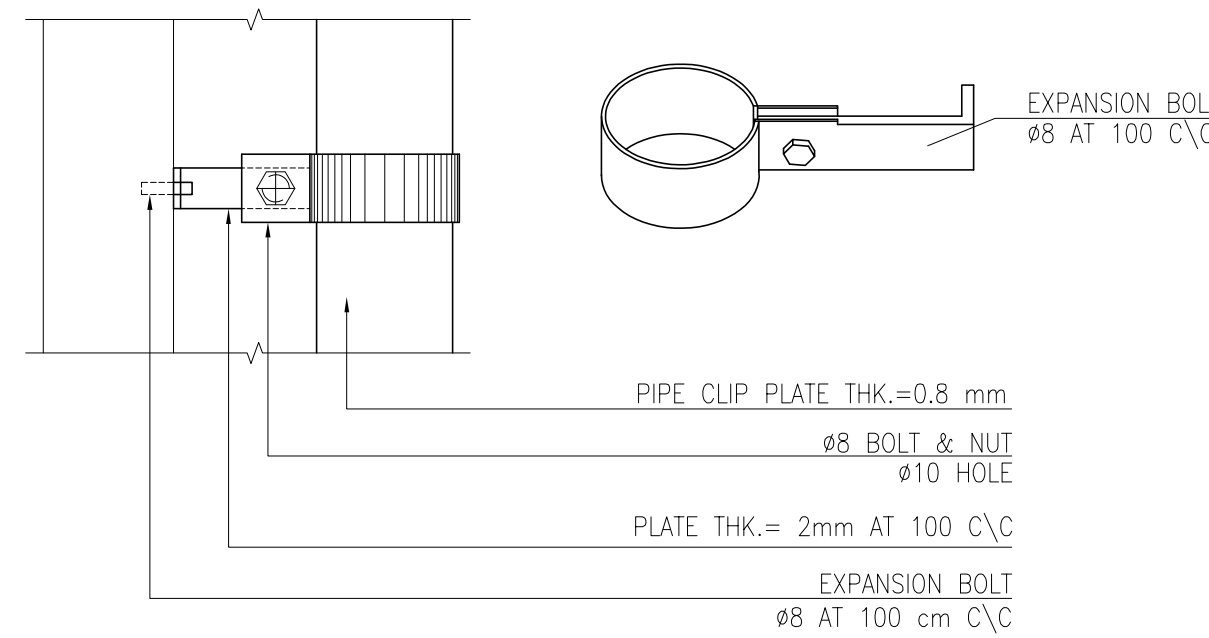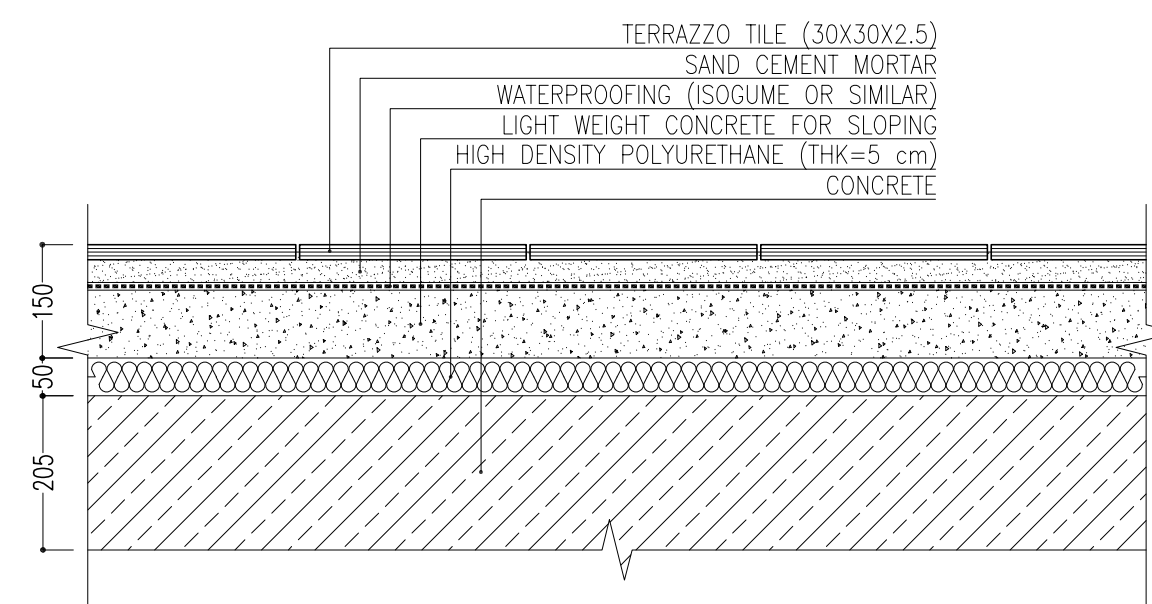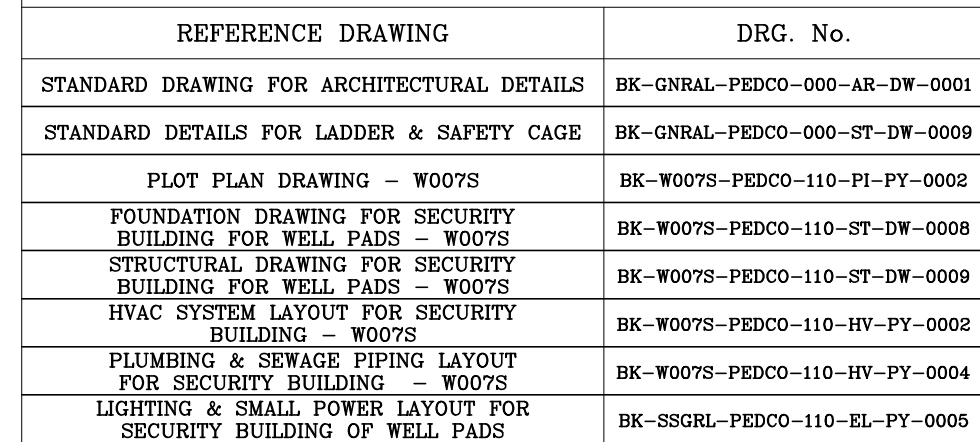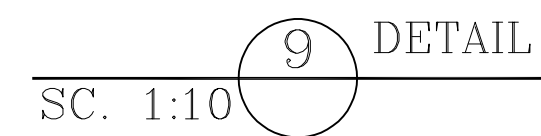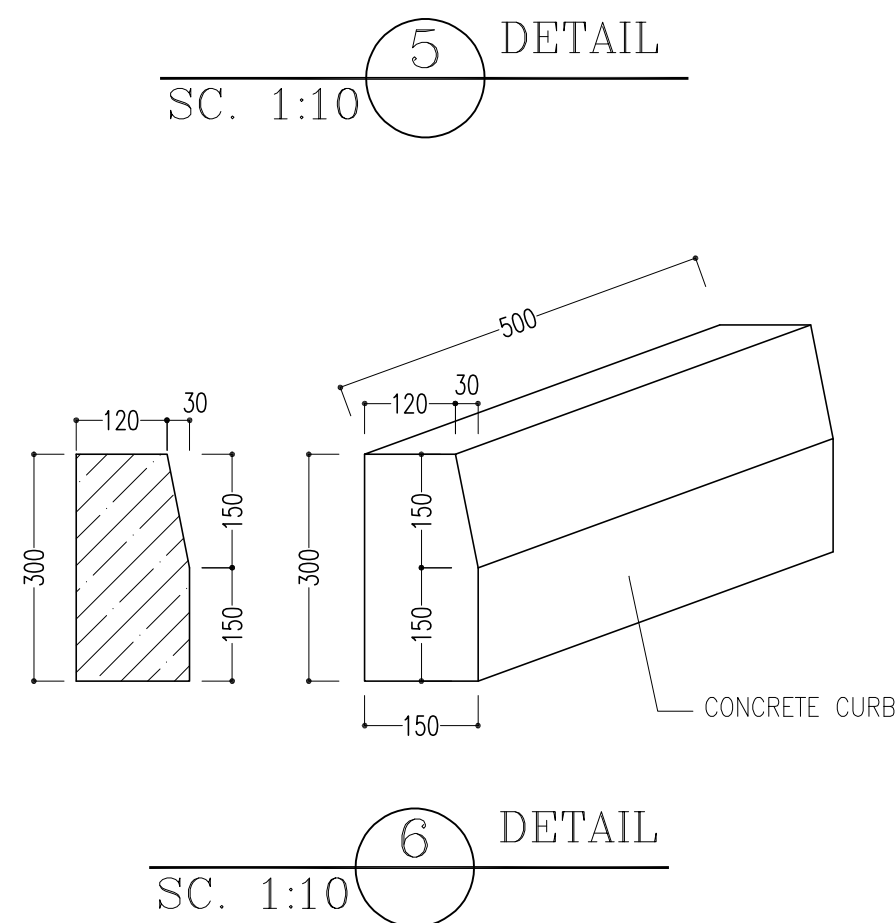[illegible]



LEGEND	
	BRICK WORK
	REINFORCED CONCRETE
	LEAN CONCRETE
	BLOCKAGE
	GRAVEL
	SAND CEMENT MORTAR

F.F.L.	FINISHED FLOOR LEVEL
H.P.G.	TOP OF GRAVEL
T.O.WA.	TOP OF WALKWAY
T.O.P.	TOP OF PARAPET
B.O.D.	BOTTOM OF DOOR
T.O.W.	TOP OF WINDOW
B.O.W.	BOTTOM OF WINDOW
T.O.S.	TOP OF SLAB
T.O.D.	TOP OF DOOR
T.O.CA.	TOP OF CAGE
B.O.CA.	BOTTOM OF CAGE
B.O.O.	BOTTOM OF OPENING
B.O.S.	BOTTOM OF SUSPENDED CEILING

REFERENCE DRAWING	DRG. No.
STANDARD DRAWING FOR ARCHITECTURAL DETAILS	BK-GNRAI-PEDCO-000-AR-DW-0001
STANDARD DETAILS FOR LADDER & SAFETY CAGE	BK-GNRAI-PEDCO-000-ST-DW-0009
PILOT PLAN DRAWING - W007S	BK-W007S-PEDCO-110-PI-PY-0002
FOUNDATION DRAWING FOR SECURITY BUILDING FOR WELL PADS - W007S	BK-W007S-PEDCO-110-ST-DW-0008
STRUCTURAL DRAWING FOR SECURITY BUILDING FOR WELL PADS - W007S	BK-W007S-PEDCO-110-ST-DW-0009
HVAC SYSTEM LAYOUT FOR SECURITY BUILDING - W007S	BK-W007S-PEDCO-110-HV-PY-0002
PLUMBING & SEWAGE PIPING LAYOUT FOR SECURITY BUILDING - W007S	BK-W007S-PEDCO-110-HV-PY-0004
LIGHTING & SMALL POWER LAYOUT FOR SECURITY BUILDING - W007S	BK-SSGRU-PEDCO-110-EL-PY-0005

[illegible][illegible]