



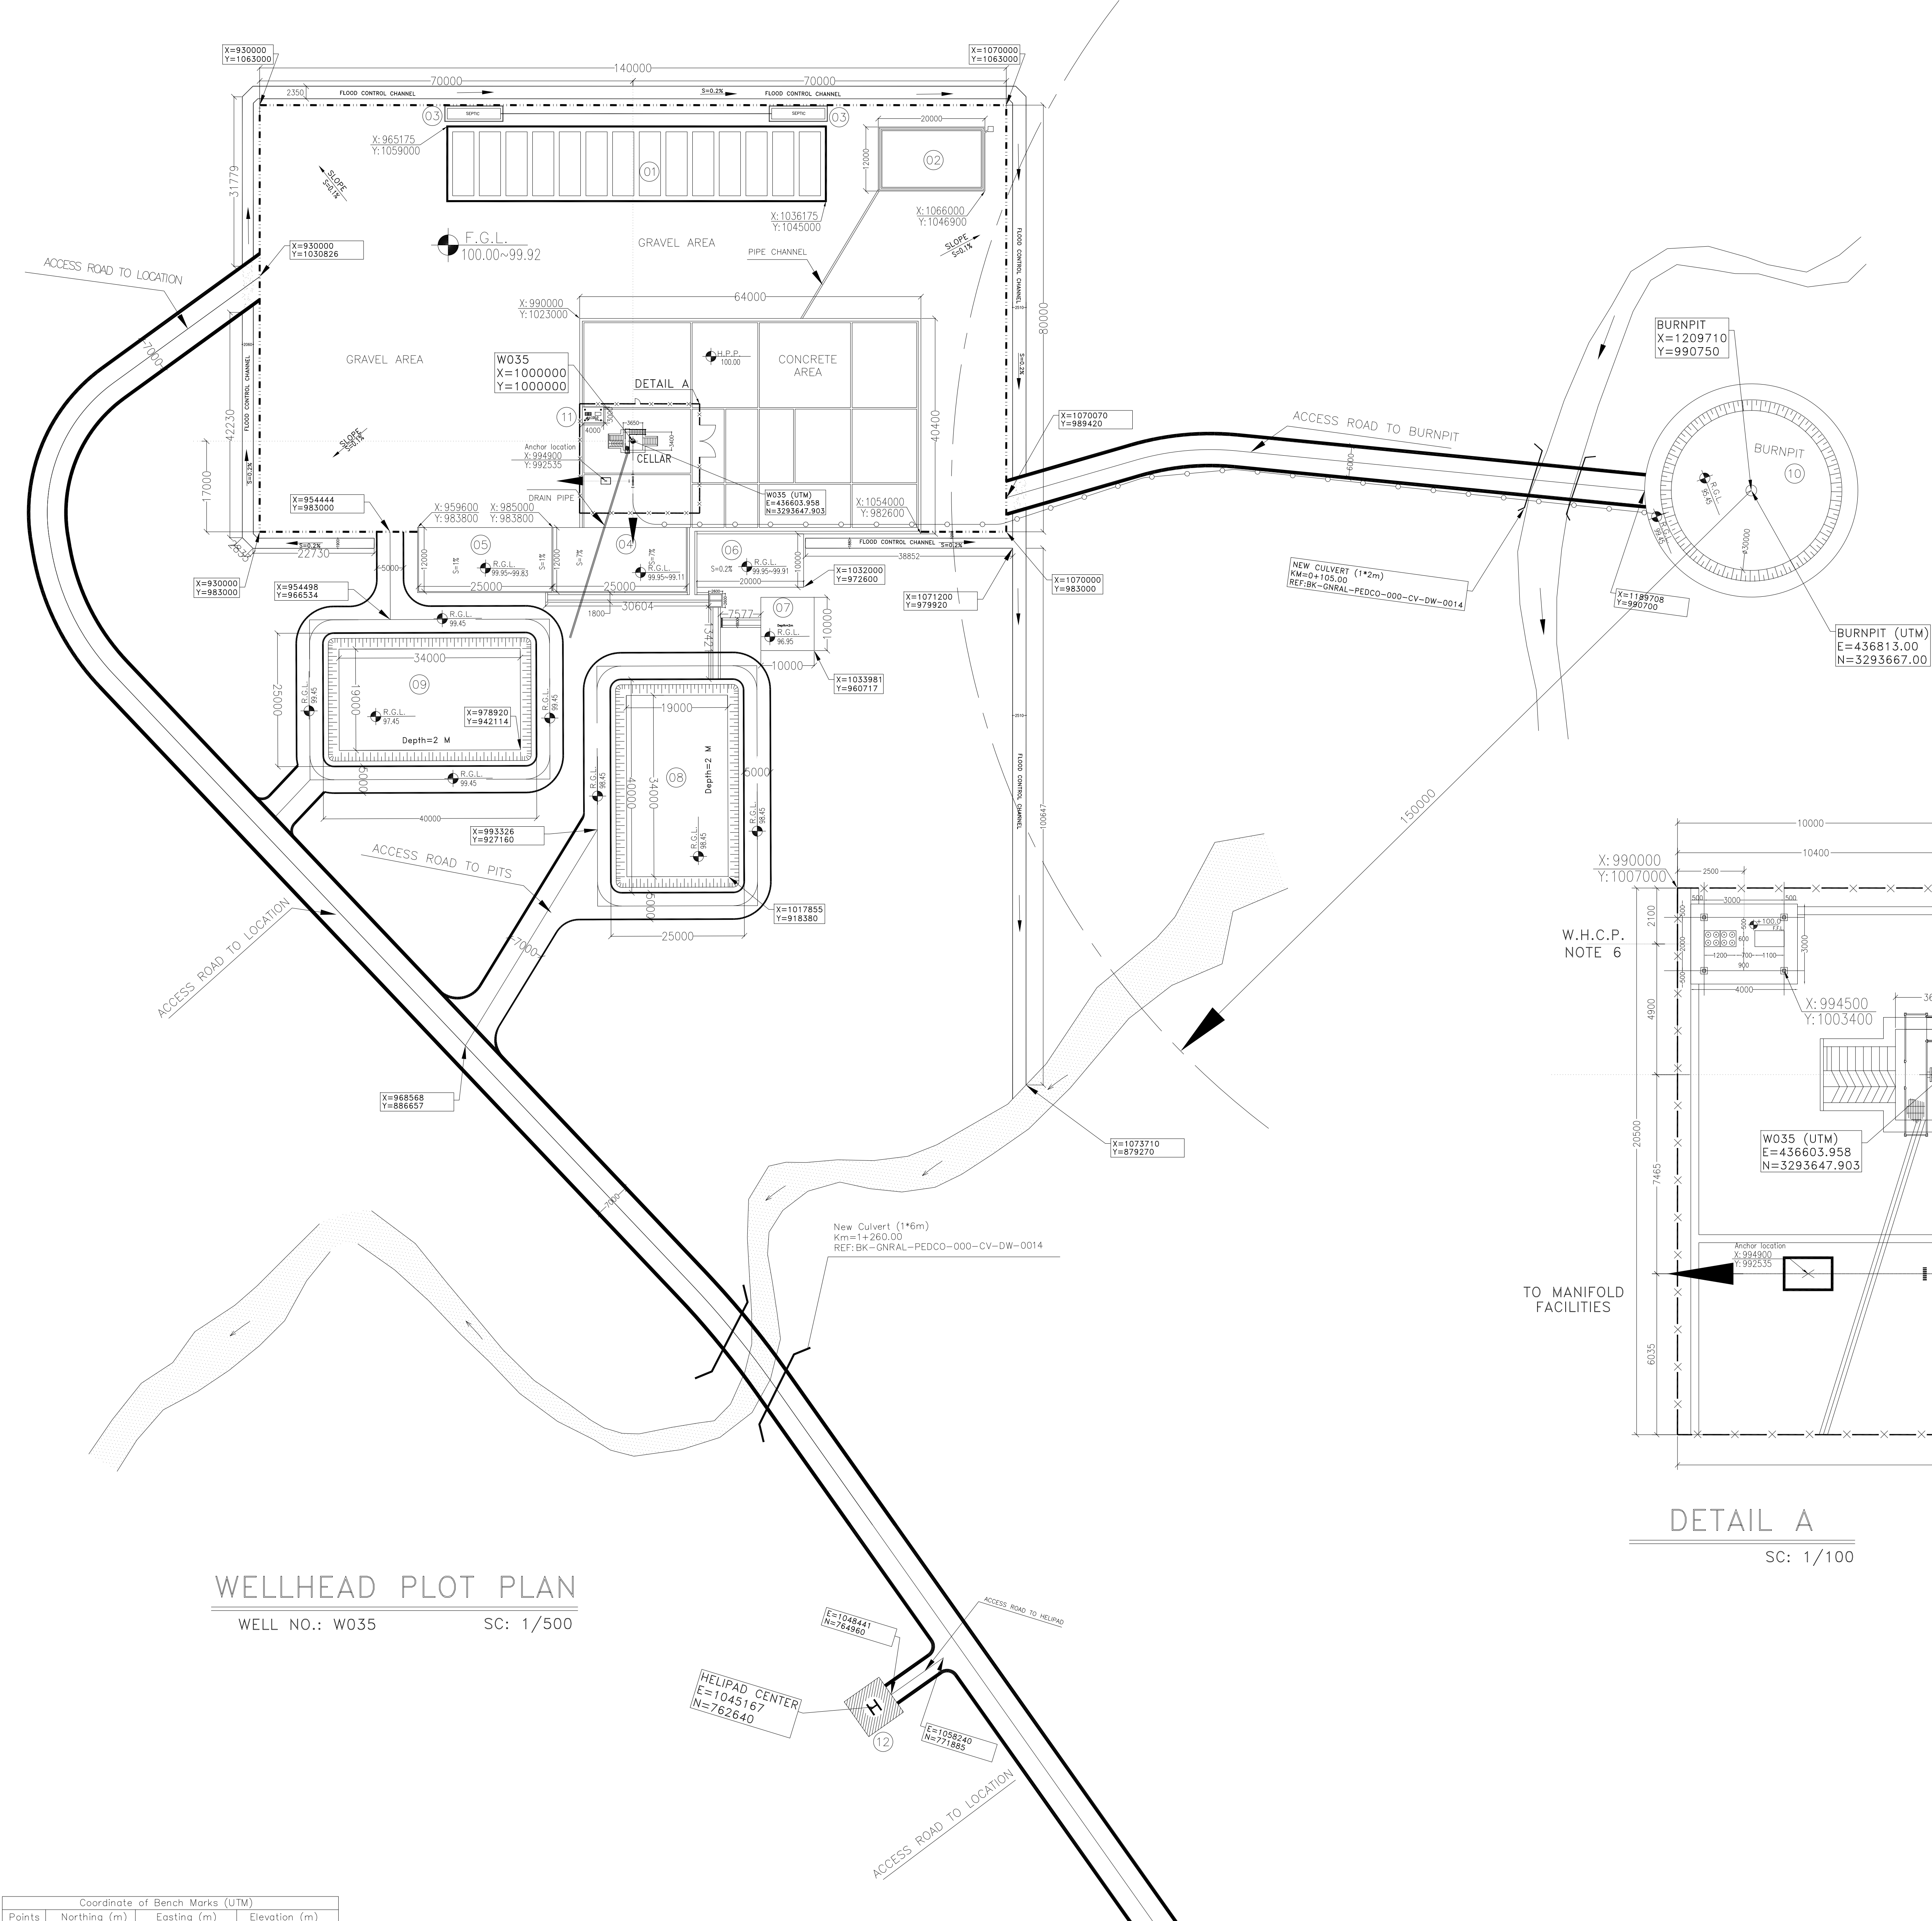


| TAG NO. | AREA LIST             |
|---------|-----------------------|
| 01      | DRILLING CONEX AREA   |
| 02      | FUEL TANK AREA        |
| 03      | SEPTIC                |
| 04      | CORAL PIT             |
| 05      | TREATMENT AREA        |
| 06      | DEWATERING AREA       |
| 07      | OBM WASTE PIT         |
| 08      | WASTE PIT             |
| 09      | CUTTING DISPOSAL AREA |
| 10      | BURN PIT              |
| 11      | W.H. CONTROL PANEL    |
| 12      | HELIPAD               |

- NOTES
- 1- ALL DIMENSIONS ARE IN MILLIMETERS, EXCEPT OTHERWISE NOTED.
  - 2- ALL ELEVATIONS ARE IN METERS.
  - 3- ALL COORDINATES OF THIS PLAN ARE LOCAL.
  - 4- H.P.P. 100.00m CORRESPONDING TO 29.05 M.S.L.
  - 5- SHOWED PIPING / PIPELINES AND RELEVANT SUPPORTS, ARE INDICATIVE.
  - 6- DIMENSIONS OF W.H.C.P. AND RELEVANT SHELTER WILL BE FINALIZED.
  - 7- REFERENCE COORDINATES X=1000000 , Y=1000000 REFER TO E=436603.958 , N=3293647.903 UTM. WGS84 ZONE 39 - NORTH
  - 8- FOR DETAIL OF BURN PIT & ACCESS ROAD AND CIVIL WORKS SEE BK-W035-PEDCO-110-CV-PY-0002

| LEGEND & ABBREVIATIONS |                         |
|------------------------|-------------------------|
| H.P.P.                 | HIGH POINT PAVING       |
| W.H.C.P.               | WELL HEAD CONTROL PANEL |
| ---                    | FENCE                   |
| ---                    | MATCH LINE              |
| ○                      | WELL LOCATION           |
| ---                    | SURFACE WATER TRENCH    |
| ▨                      | GRATING                 |
| H                      | HELIPAD                 |
| ○-○                    | BURN PIT LINE           |

| REFERENCE DRAWING                        | DRG. No.                     |
|------------------------------------------|------------------------------|
| GENERAL CIVIL LAYOUT - W035              | BK-W035-PEDCO-110-CV-PY-0001 |
| CIVIL AND STRUCTURAL DRAWINGS - W035     | BK-W035-PEDCO-110-CV-PY-0002 |
| P&ID - W035                              | BK-W035-PEDCO-110-PR-PI-0001 |
| PIPING PLAN - W035                       | BK-W035-PEDCO-110-PI-DW-0002 |
| PLATFORM STRUCTURE DRAWING - W035        | BK-W035-PEDCO-110-ST-DW-0012 |
| FLOW LINE PLAN & PROFILE DRAWINGS - W035 | BK-W035-PEDCO-110-SU-DW-0001 |

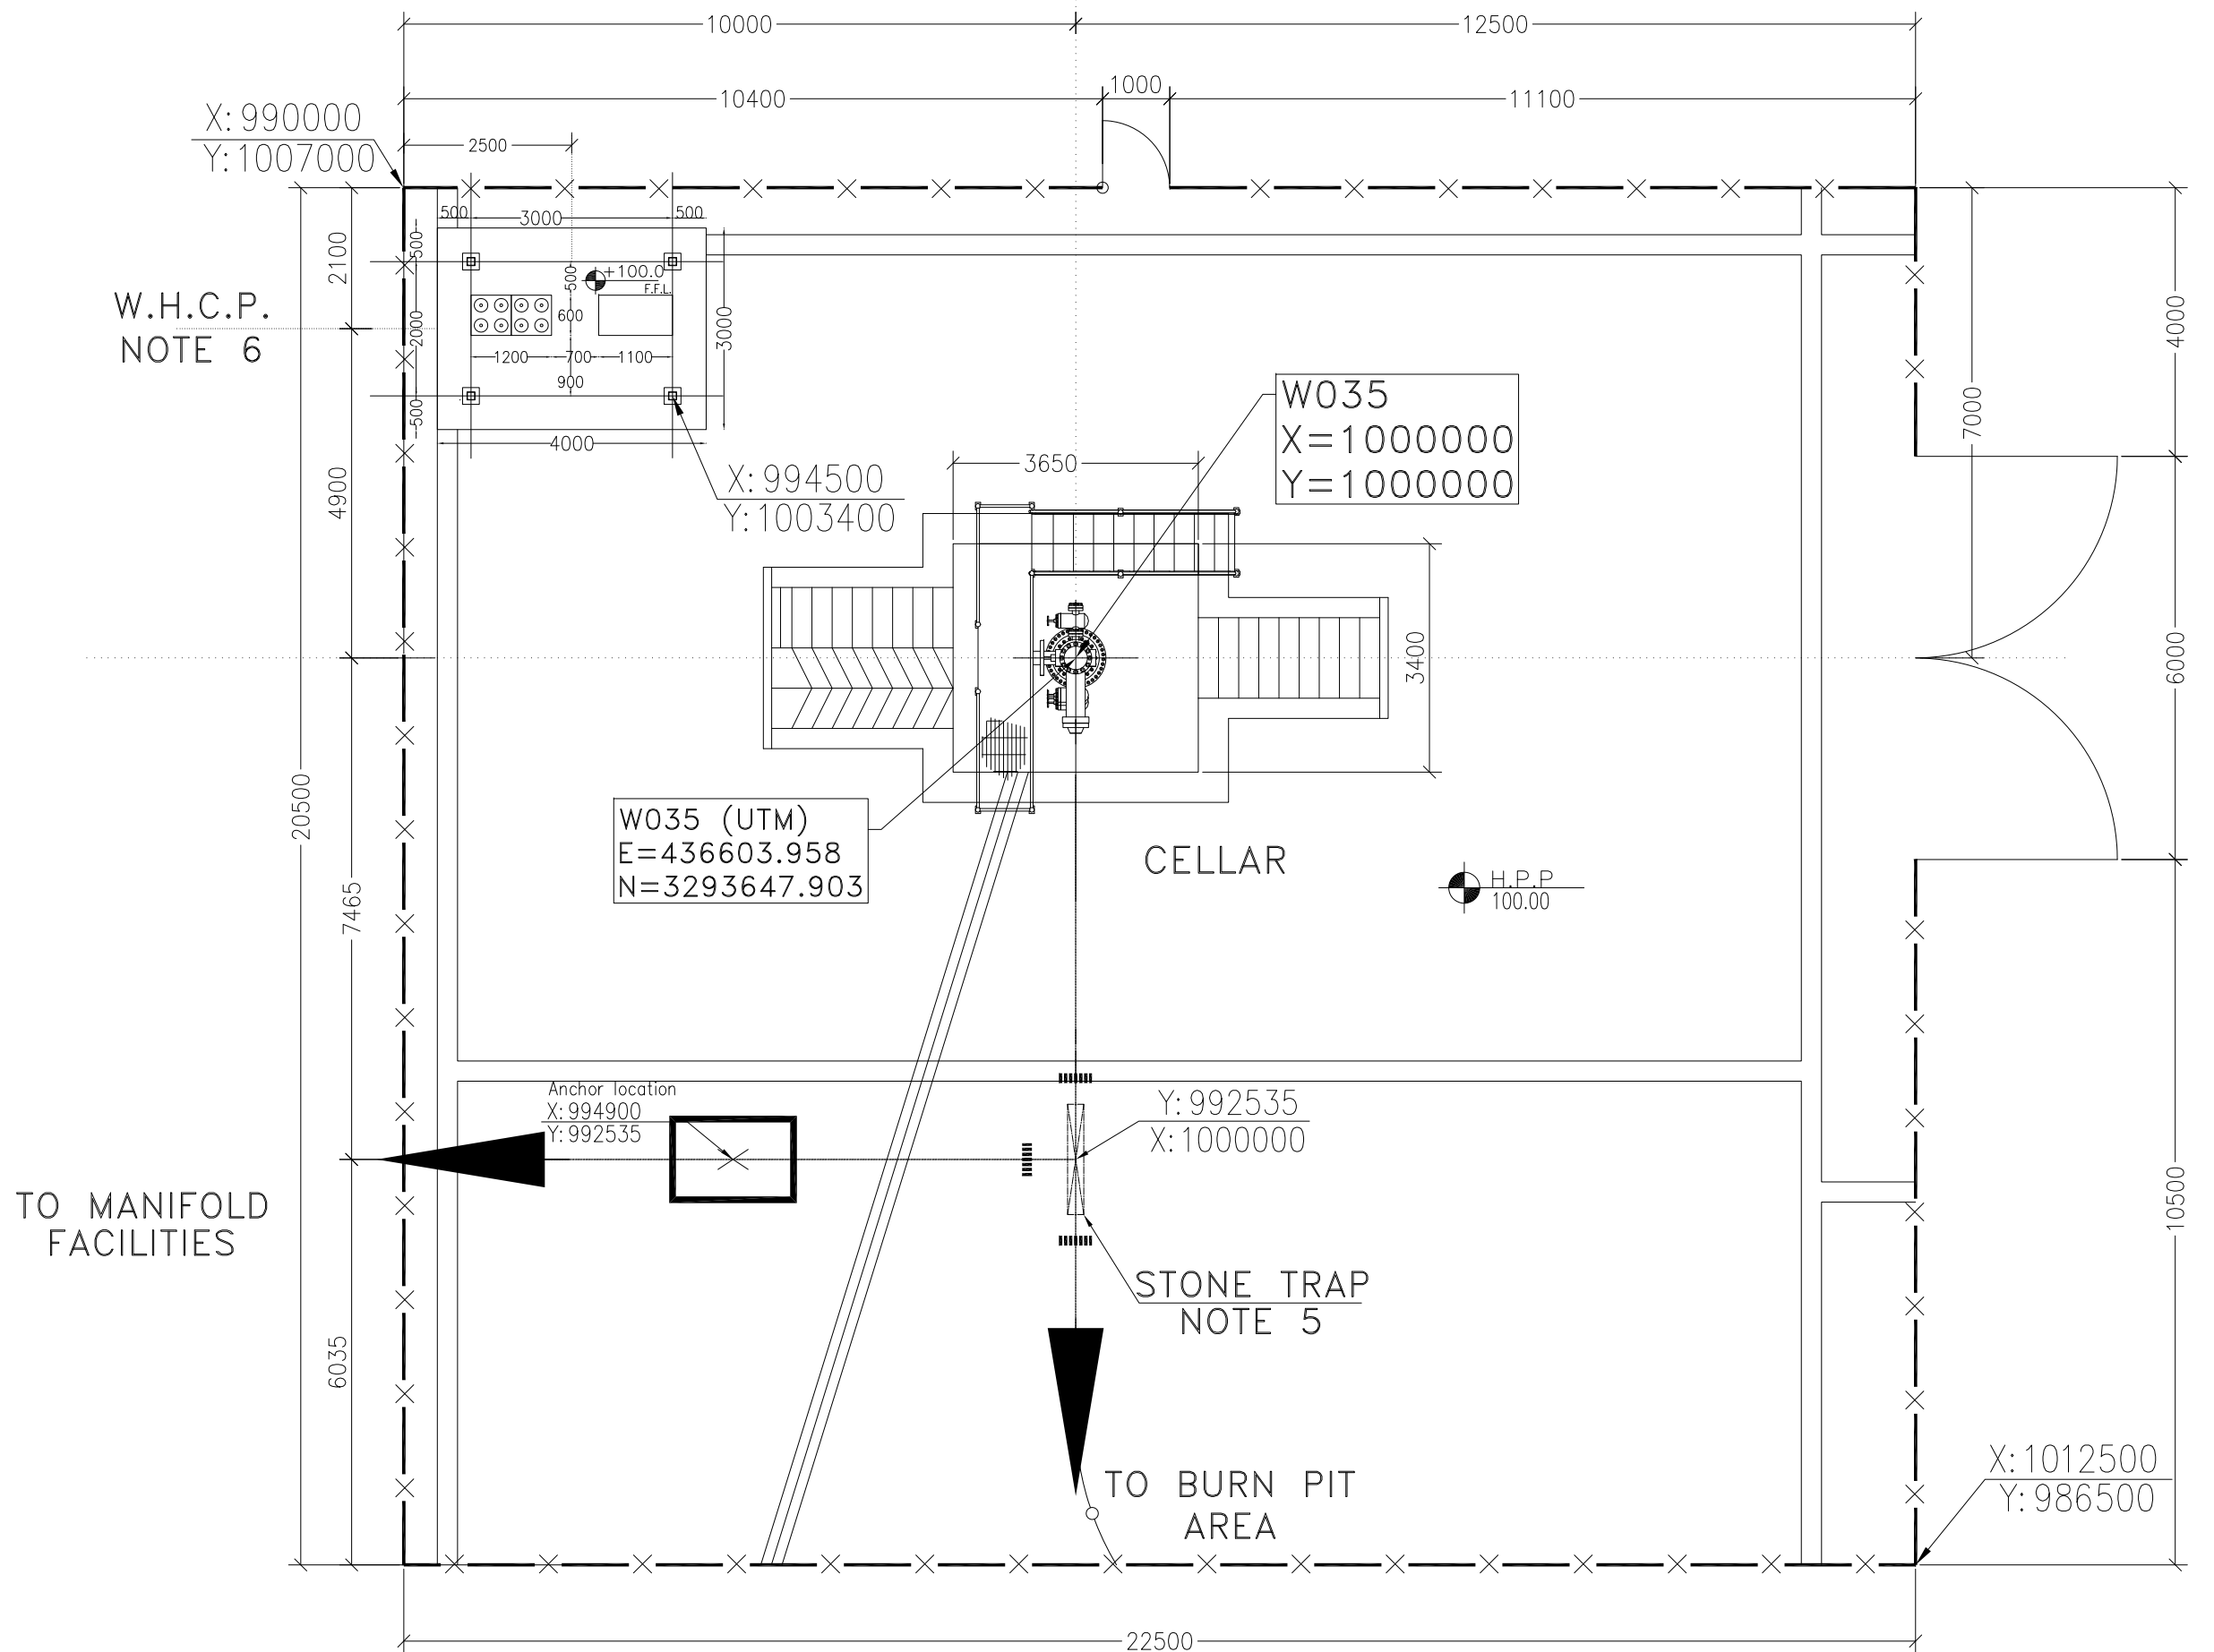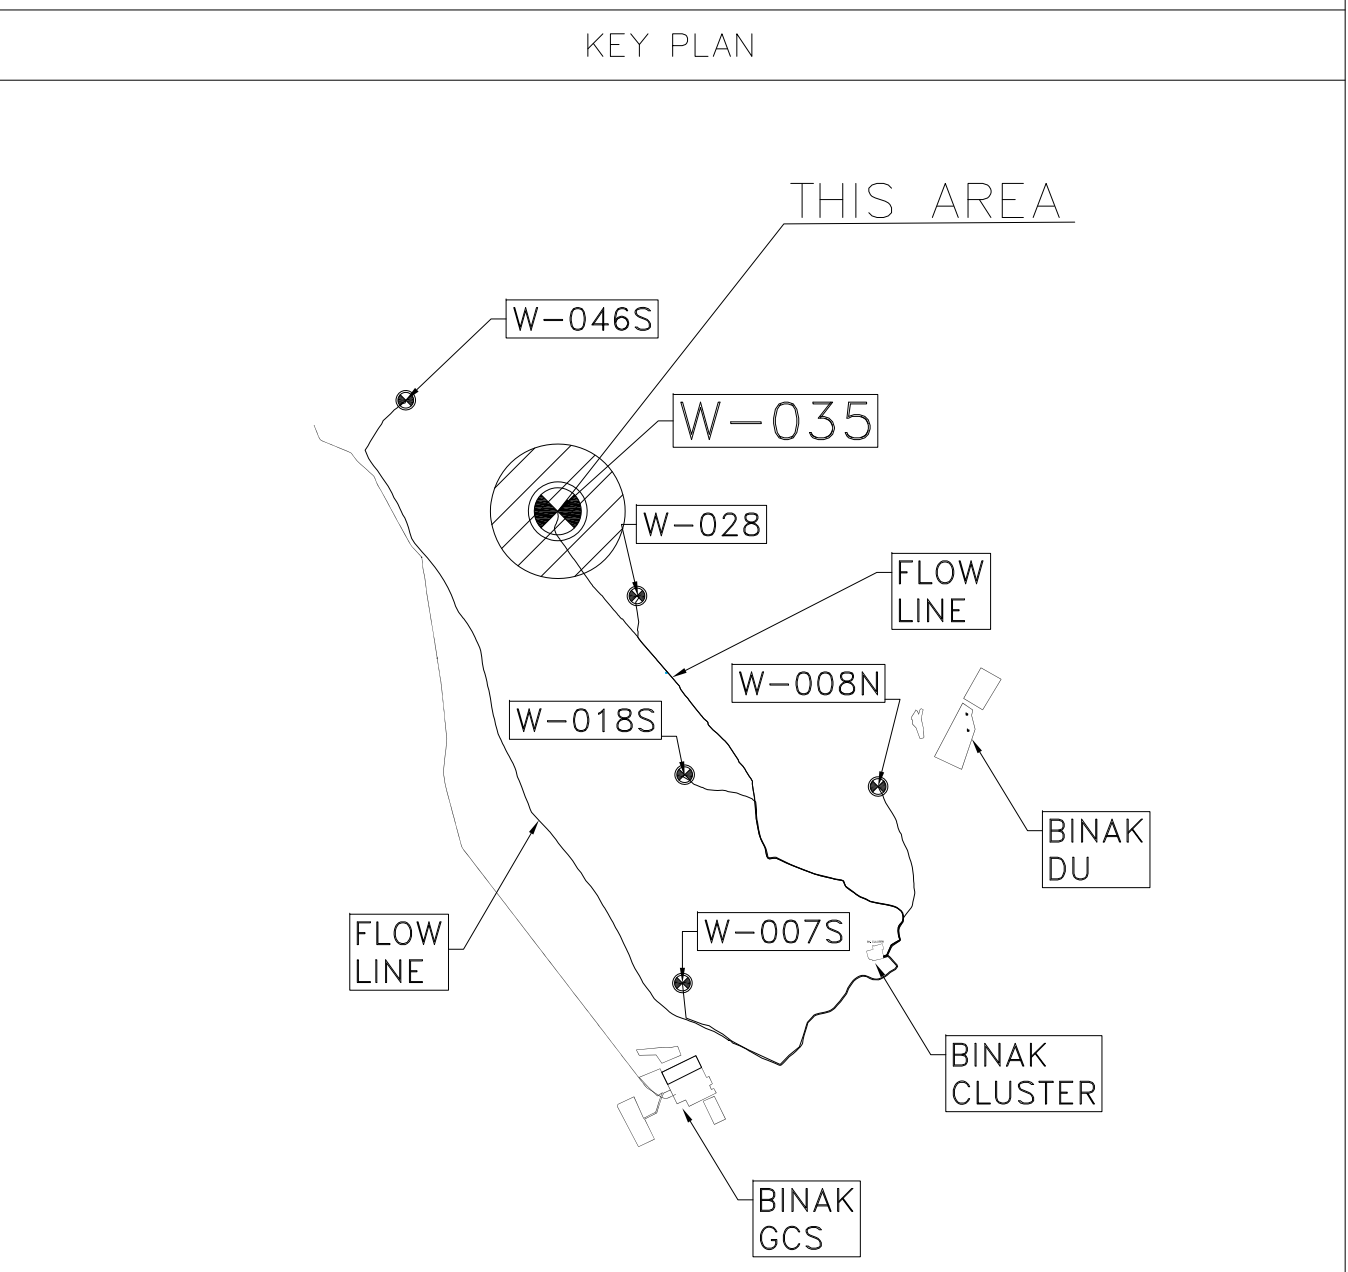

| Coordinate of Bench Marks (UTM) |              |             |
|---------------------------------|--------------|-------------|
| Points                          | Northing (m) | Easting (m) |
| GPS2                            | 436458.652   | 3293600.410 |
| GPS3                            | 436396.517   | 3293700.657 |
| S35                             | 436834.486   | 3293246.697 |

| |
|---|
| |
|---|