

- SITE AND TRUE NORTH AND
PREVAILING WIND DIRECTIONS ARE
ON HOLD UNTIL THE FINALISATION
OF PLOT PLANS

D02


NOTES

1. ALL DIMENSIONS ARE IN CENTIMETER AND ALL ELEVATIONS ARE IN METER.
2. ALL DIMENSIONS AND ELEVATIONS SHALL BE CHECKED BY THE CONTRACTOR PRIOR TO CONSTRUCTION.
3. CONTRACTOR SHALL COMPARE ALL ARCHITECTURAL, MECHANICAL, ELECTRICAL, PIPING AND STRUCTURAL DRAWINGS AND IN CASE OF ANY CONFLICTS OR DISCREPANCY, INFORM THE ENGINEER.
4. ALL DIMENSIONS ARE SELECTED FROM THE HIGHEST DIMENSION TO BE APPLIED BY THE CLIENT.
5. ALL OPENINGS FOR PIPING/CABLES AND HVAC OPENINGS SHALL BE CONSIDERED AS PER RELATED DRAWINGS BEFORE CONSTRUCTION.
6. **NEIGH. COORDIN. DATA IS AVAILABLE AT 2000, 2005, 2010, 5255,**

LEGEND

REFERENCE DRAWING	DRG. No.
STANDARD DRAWING FOR ARCHITECTURAL DETAILS	BK-GNRL-PEDCO-000-AR-DW-0001
SITE SEWAGE SYSTEM LAYOUT & DETAILS	BK-GCS-PEDCO-120-CV-PY-0001
CABLE TRENCH AND DUCT BANK LAYOUT	BK-GCS-PEDCO-120-CV-PY-0002
ROAD, PAVING AND PLANT FINISH GRADING LAYOUT & SECTIONS	BK-GCS-PEDCO-120-CV-PY-0003
ELECTRICAL CABLE ROUTE & SECTION LAYOUT FOR BUILDING & SHELTRE	BK-GCS-PEDCO-120-EL-PY-0005
FOUNDATION DRAWING FOR CCTV RACK ROOM- BINAK PU	BK-GCS-PEDCO-120-ST-DW-0079
STRUCTURAL DRAWING FOR CCTV RACK ROOM- BINAK PU	BK-GCS-PEDCO-120-ST-DW-0080
STANDARD DETAILS FOR LADDER & SAFETY CAGE	BK-GNRL-PEDCO-000-ST-DW-0009

KEY PLAN

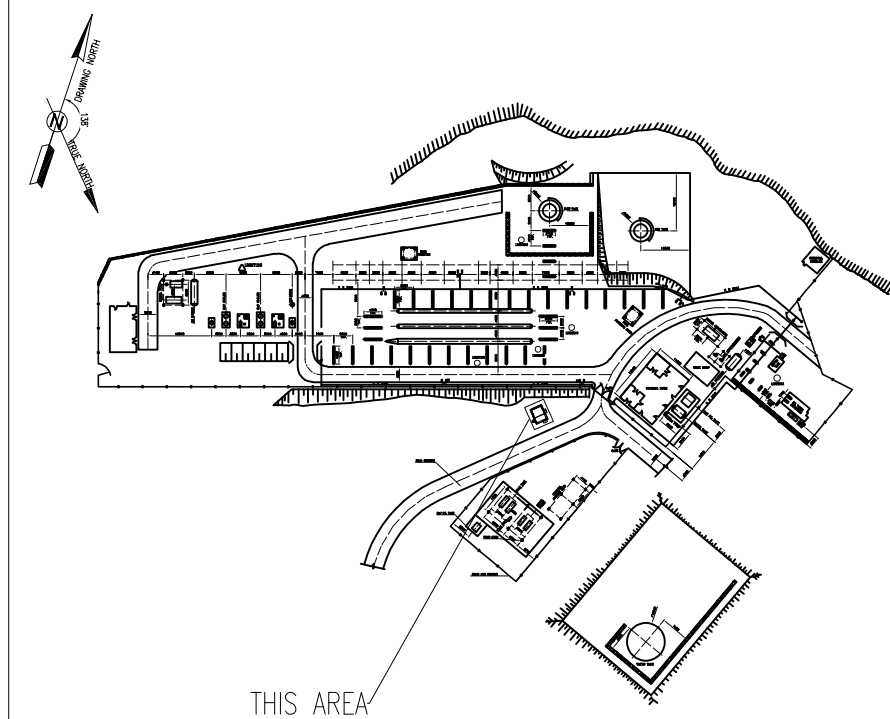

THIS AREA


THIS AREA

N.T.S


1

LOCATION PLAN


[illegible]

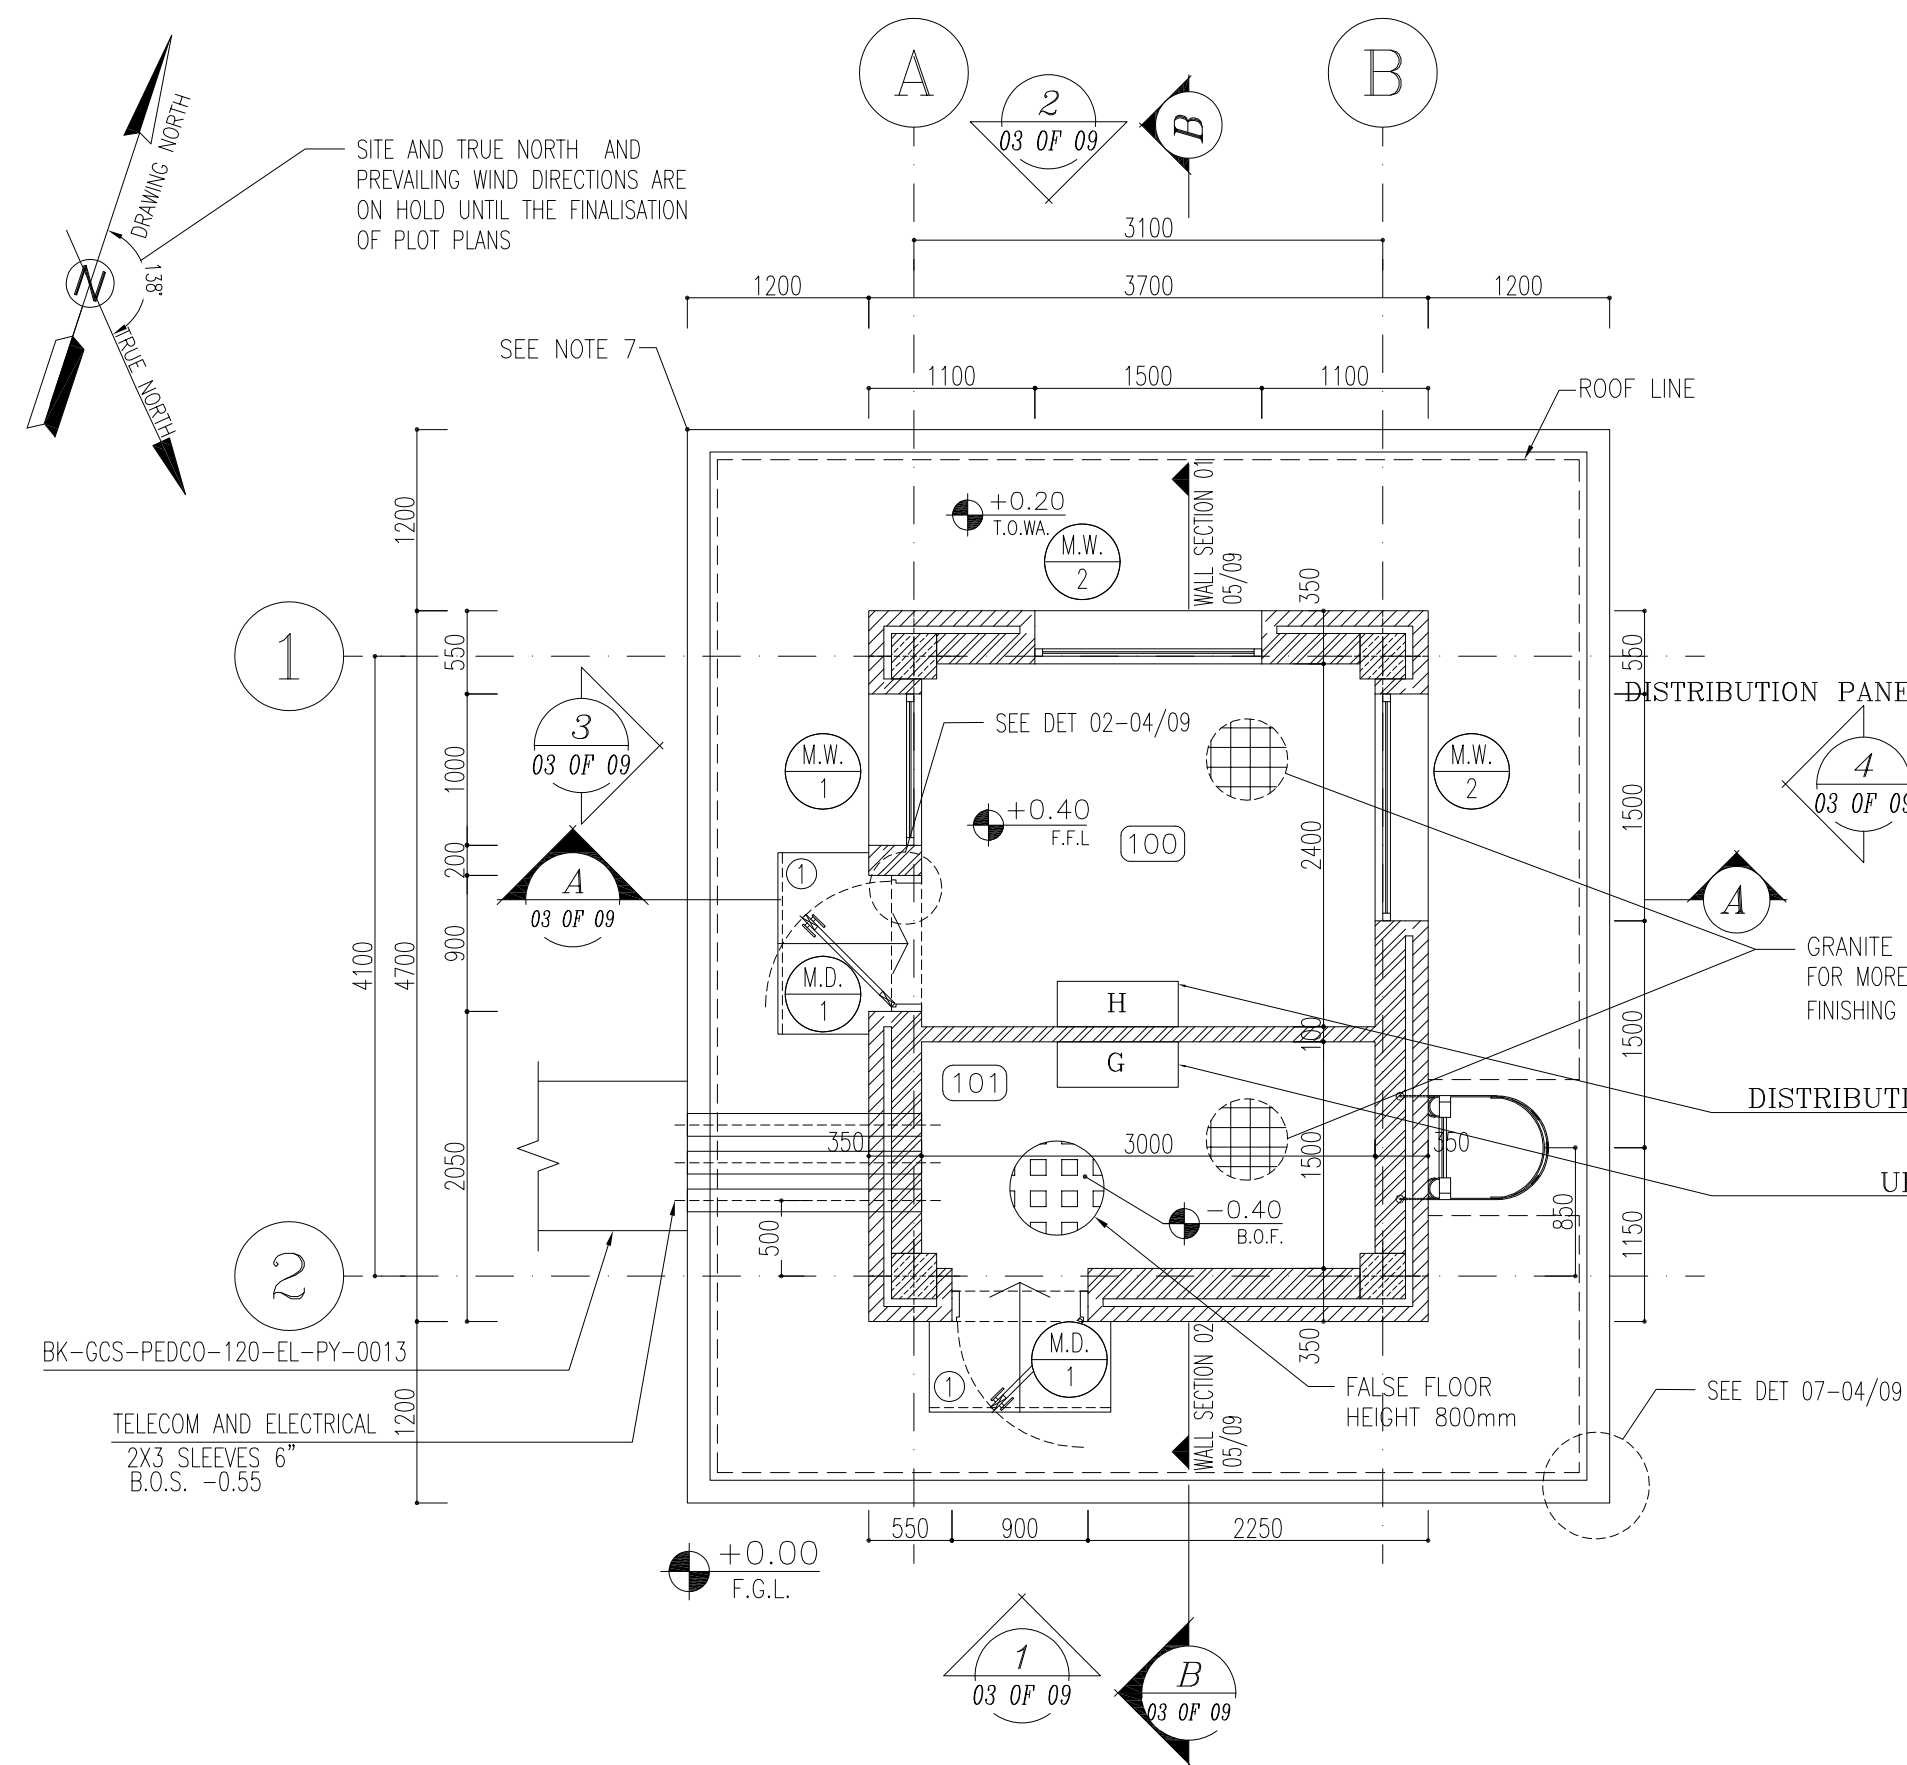


SC.1:50 1 FLOOR PLAN

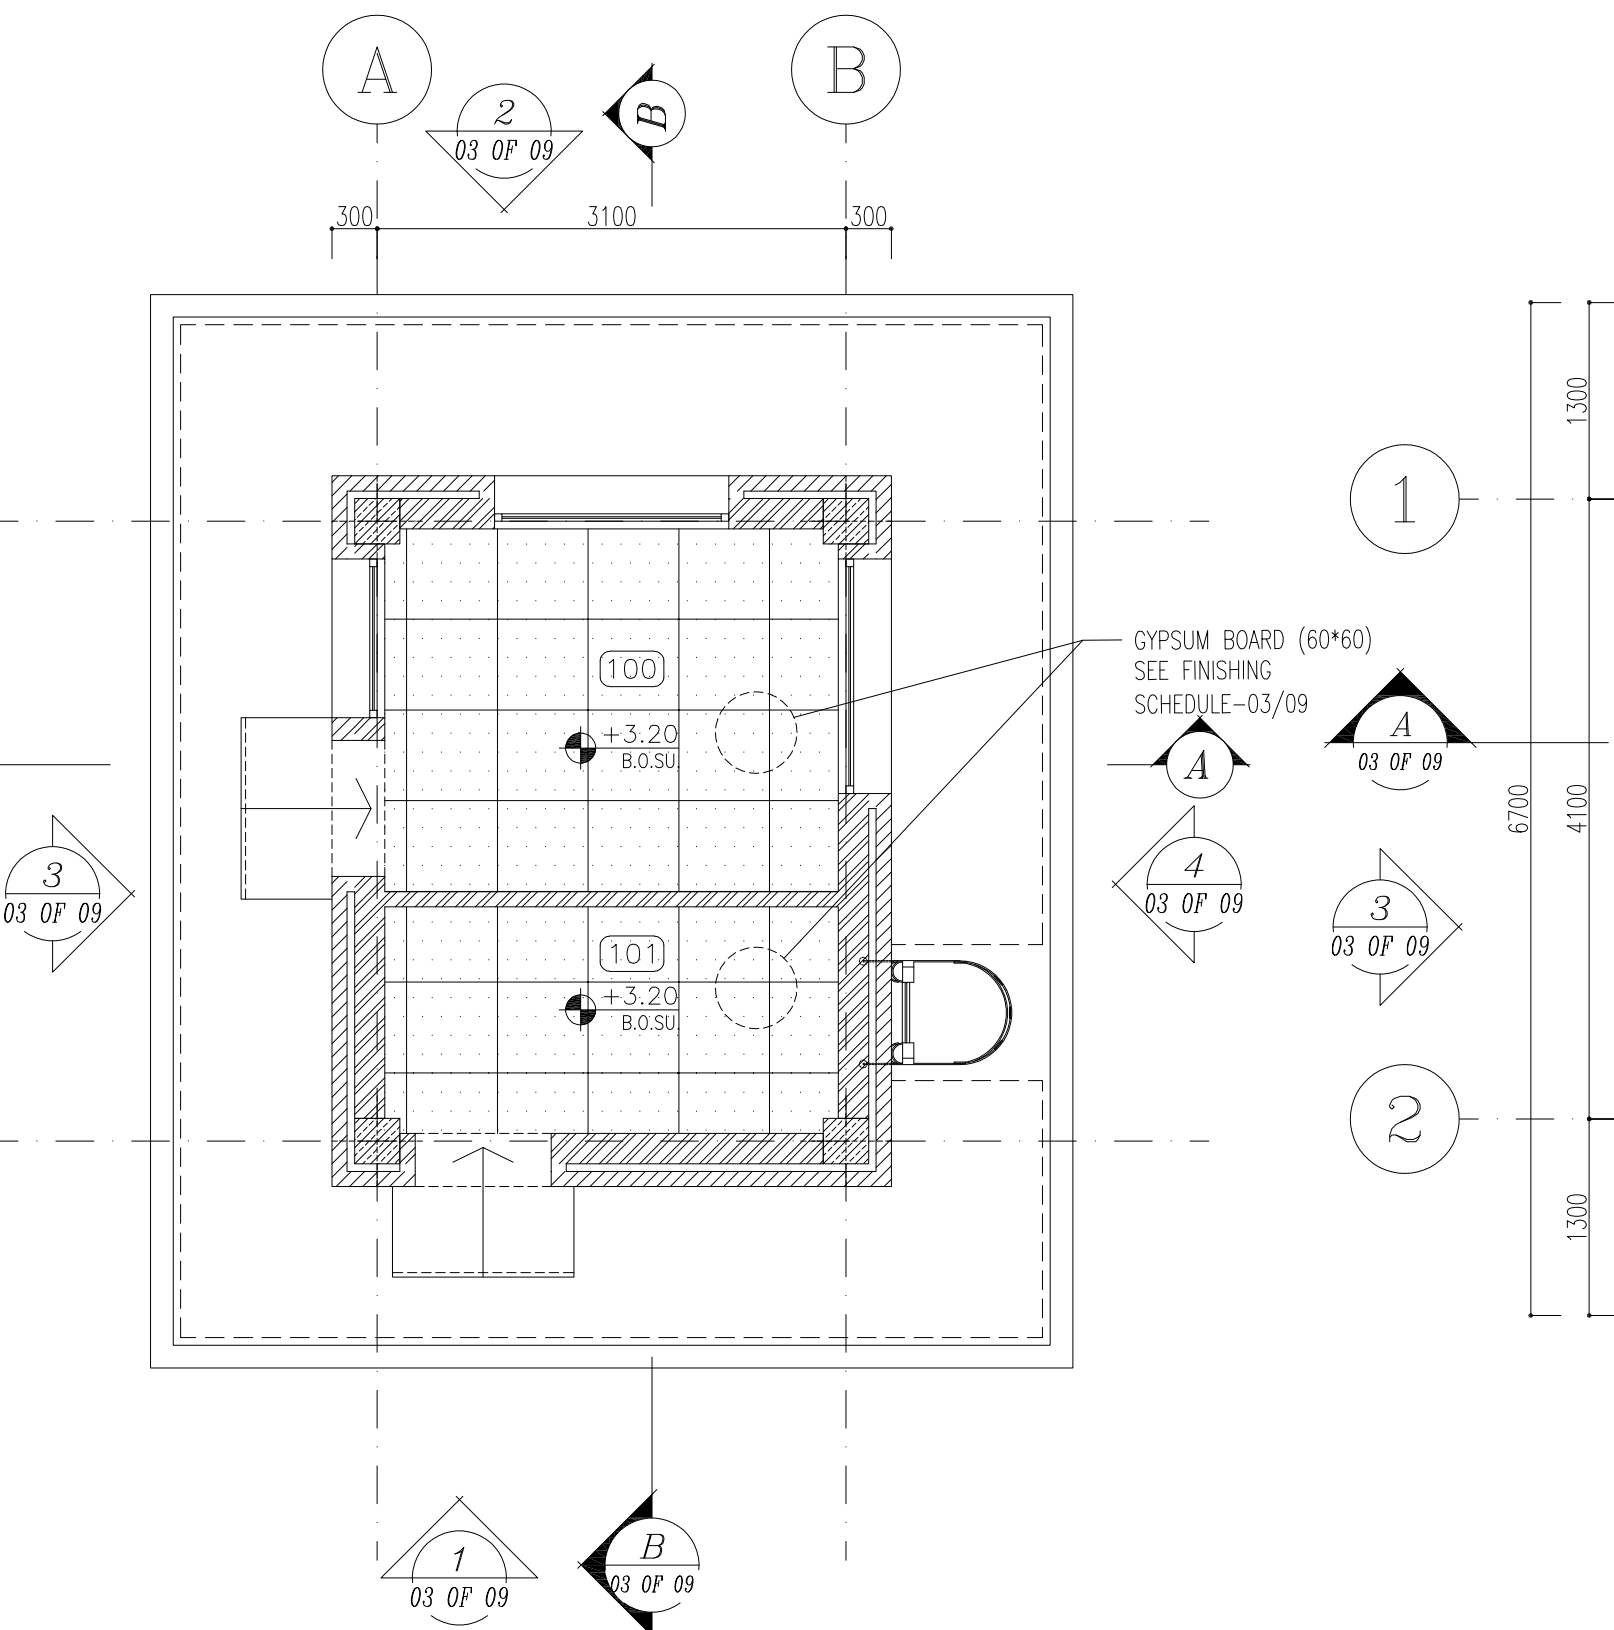


SC.1:50 2 SUSPENDED CEILING PLAN

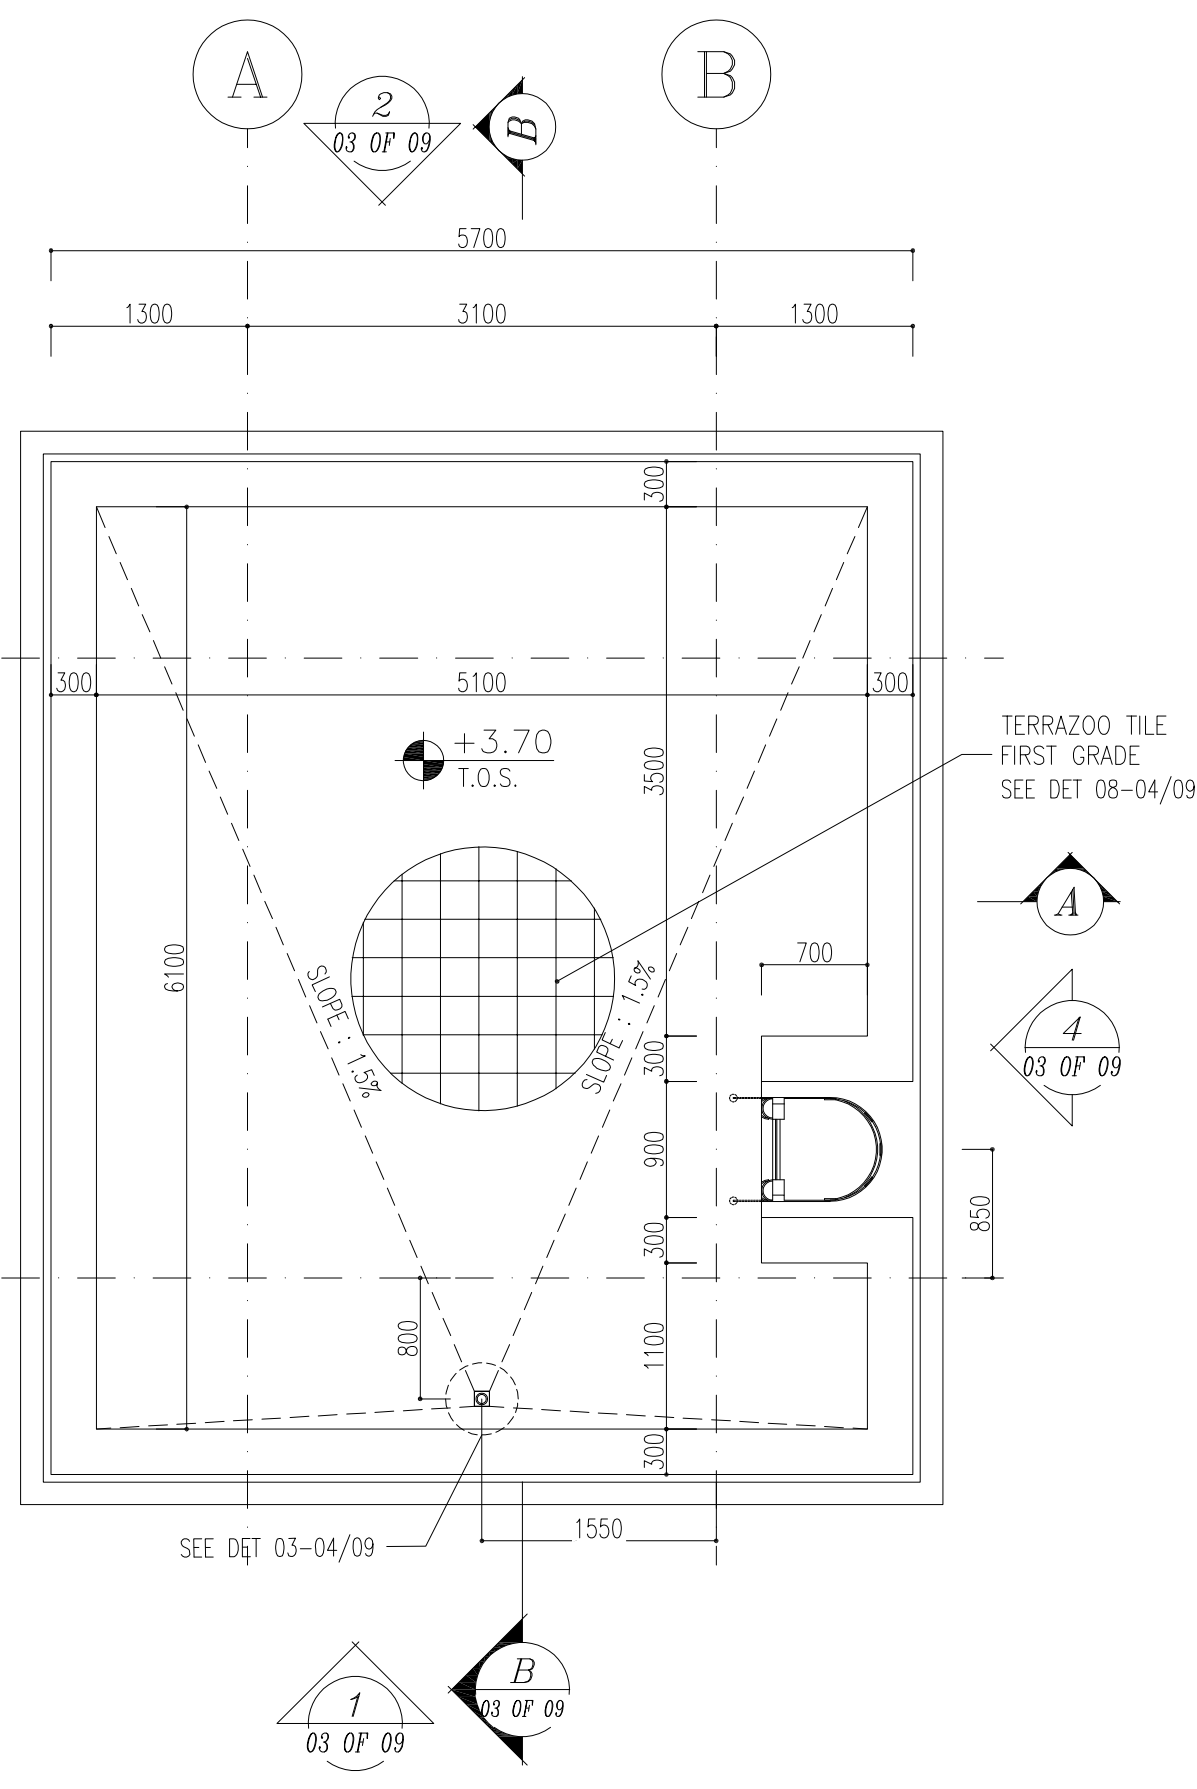

SC.1:50 3 ROOF PLAN

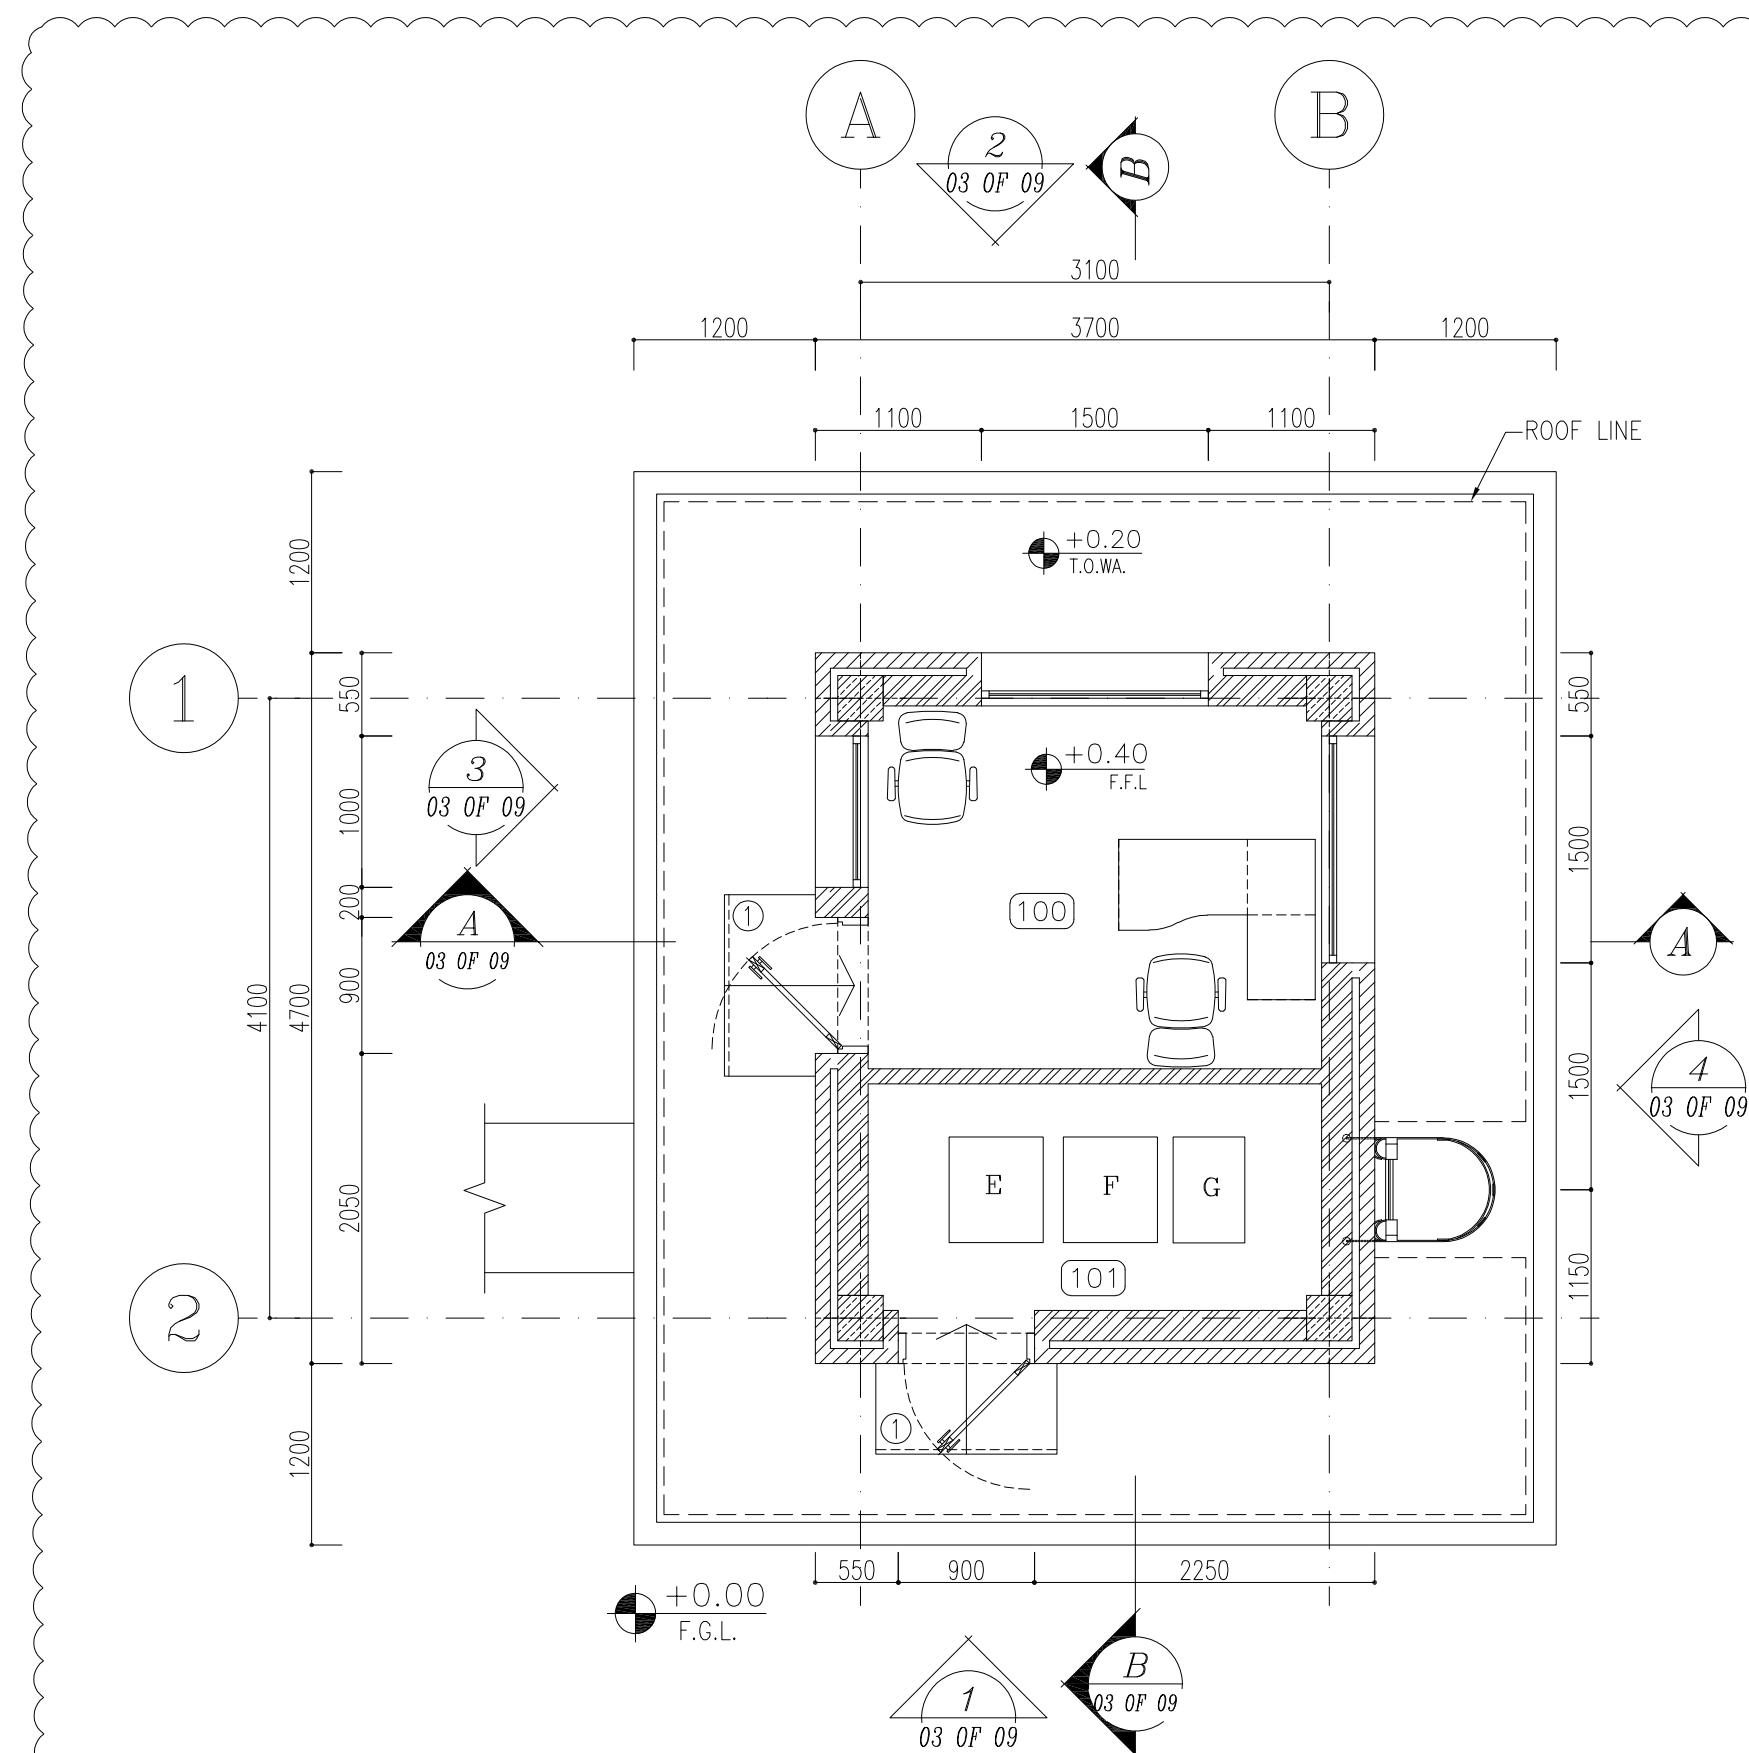

SC.1:50 4 FURNITURE PLAN

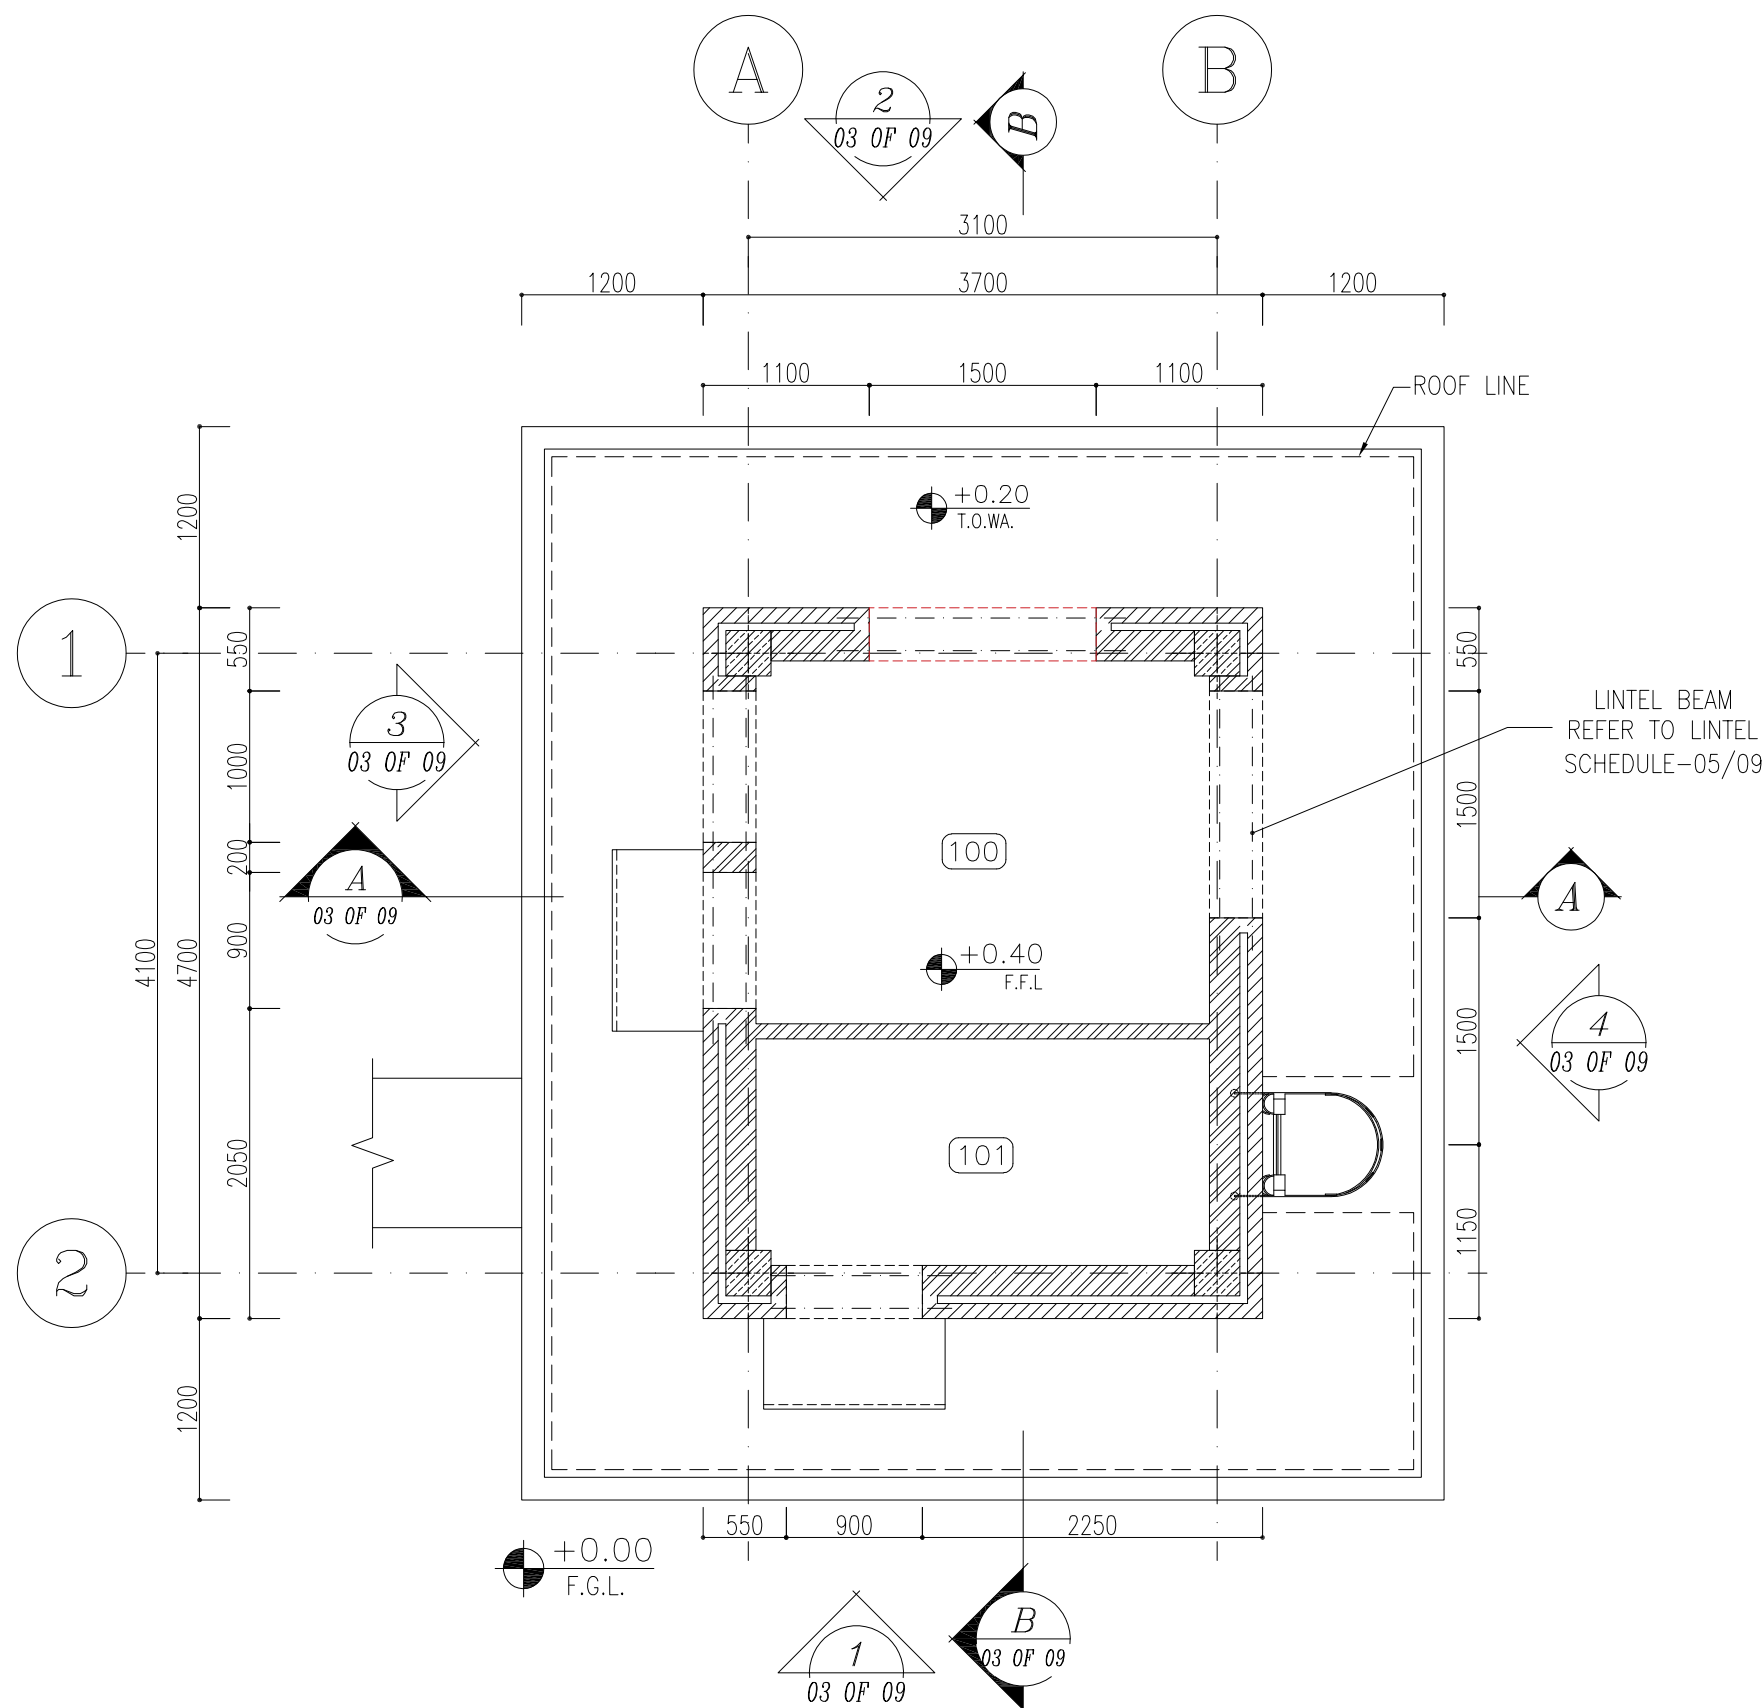

SC.1:50 5 LINTEL PLAN


100	GUARD HOUSE
101	RACK ROOM

- NOTES
1. ALL DIMENSIONS ARE IN CENTIMETER & ALL ELEVATIONS ARE IN METER.
 2. ALL DIMENSIONS AND ELEVATIONS SHALL BE CHECKED BY THE CONTRACTOR PRIOR TO CONSTRUCTION.
 3. CONTRACTOR SHALL COMPARE ALL ARCHITECTURAL, MECHANICAL, ELECTRICAL, PIPING AND STRUCTURAL DRAWINGS AND IN CASE OF ANY CONFLICTS OR DISCREPANCY, INFORM THE ENGINEER.
 4. ALL MATERIALS ARE SELECTED FROM THE HIGHEST QUALITY AND MUST BE APPROVED BY THE CLIENT.
 5. ALL OPENINGS FOR PIPING/CABLING AND HVAC OPENINGS SHALL BE CONSIDERED AS PER RELATED DRAWINGS BEFORE CONSTRUCTION.
 6. FINISH GRADING LEVEL IS EQUIVALENT=+0.00 LOCAL=+36.30 GLOBAL(M.S.L.).
 7. POINT 01: E439022/48 - N3292214/60 (UTM-ZONE 39). THIS COORDINATION IS PRELIMINARY AND WILL BE FINALIZED IN THE NEXT REVISION.


- LEGEND
- | | |
|----------|-----------------------------|
| F.G.L. | FINISHED GRADING LEVEL |
| F.F.L. | FINISHED FLOOR LEVEL |
| T.O.G. | TOP OF GRAVEL |
| T.O.W.A. | TOP OF WALKWAY |
| T.O.P. | TOP OF PARAPET |
| B.O.S.U. | BOTTOM OF SUSPENDED CEILING |
| T.O.S. | TOP OF SLAB |
| T.O.W. | TOP OF WINDOW |
| B.O.W. | BOTTOM OF WINDOW |
| T.O.R. | TOP OF ROOF |
| T.O.D. | TOP OF DOOR |
| T.O.C.A. | TOP OF CAGE |
| B.O.C.A. | BOTTOM OF CAGE |
| B.O.S. | BOTTOM OF SLAB |
| B.O.F. | BOTTOM OF FALSE FLOOR |







- | | |
|--|-----------------------|
| | BRICK FACING |
| | BRICK WORK |
| | REINFORCED CONCRETE |
| | GYPSUM BOARD
60X60 |


REFERENCE DRAWING	DRG. No.
STANDARD DRAWING FOR ARCHITECTURAL DETAILS	BK-GNRL-PEDCO-000-AR-DW-0001
SITE SEWAGE SYSTEM LAYOUT & DETAILS	BK-GCS-PEDCO-120-CV-PY-0001
CABLE TRENCH AND DUCT BANK LAYOUT	BK-GCS-PEDCO-120-CV-PY-0002
ROAD, PAVING AND PLANT FINISH GRADING LAYOUT & SECTIONS	BK-GCS-PEDCO-120-CV-PY-0005
ELECTRICAL CABLE ROUTE & SECTION LAYOUT FOR BUILDING & SHELTER	BK-GCS-PEDCO-120-EL-PY-0006
FOUNDATION DRAWING FOR CCTV BACK ROOM- BINAK PU	BK-GCS-PEDCO-120-ST-DW-0079
STRUCTURAL DRAWING FOR CCTV BACK ROOM- BINAK PU	BK-GCS-PEDCO-120-ST-DW-0080
STANDARD DETAILS FOR LADDER & SAFETY CAGE	BK-GNRL-PEDCO-000-ST-DW-0009

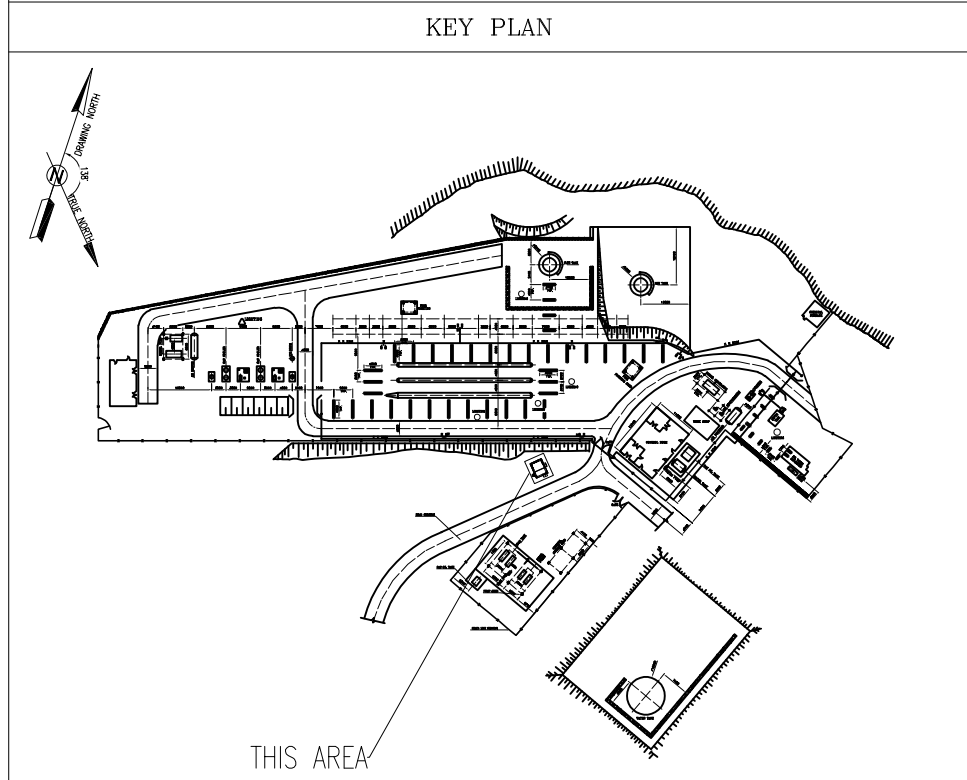

--	--	

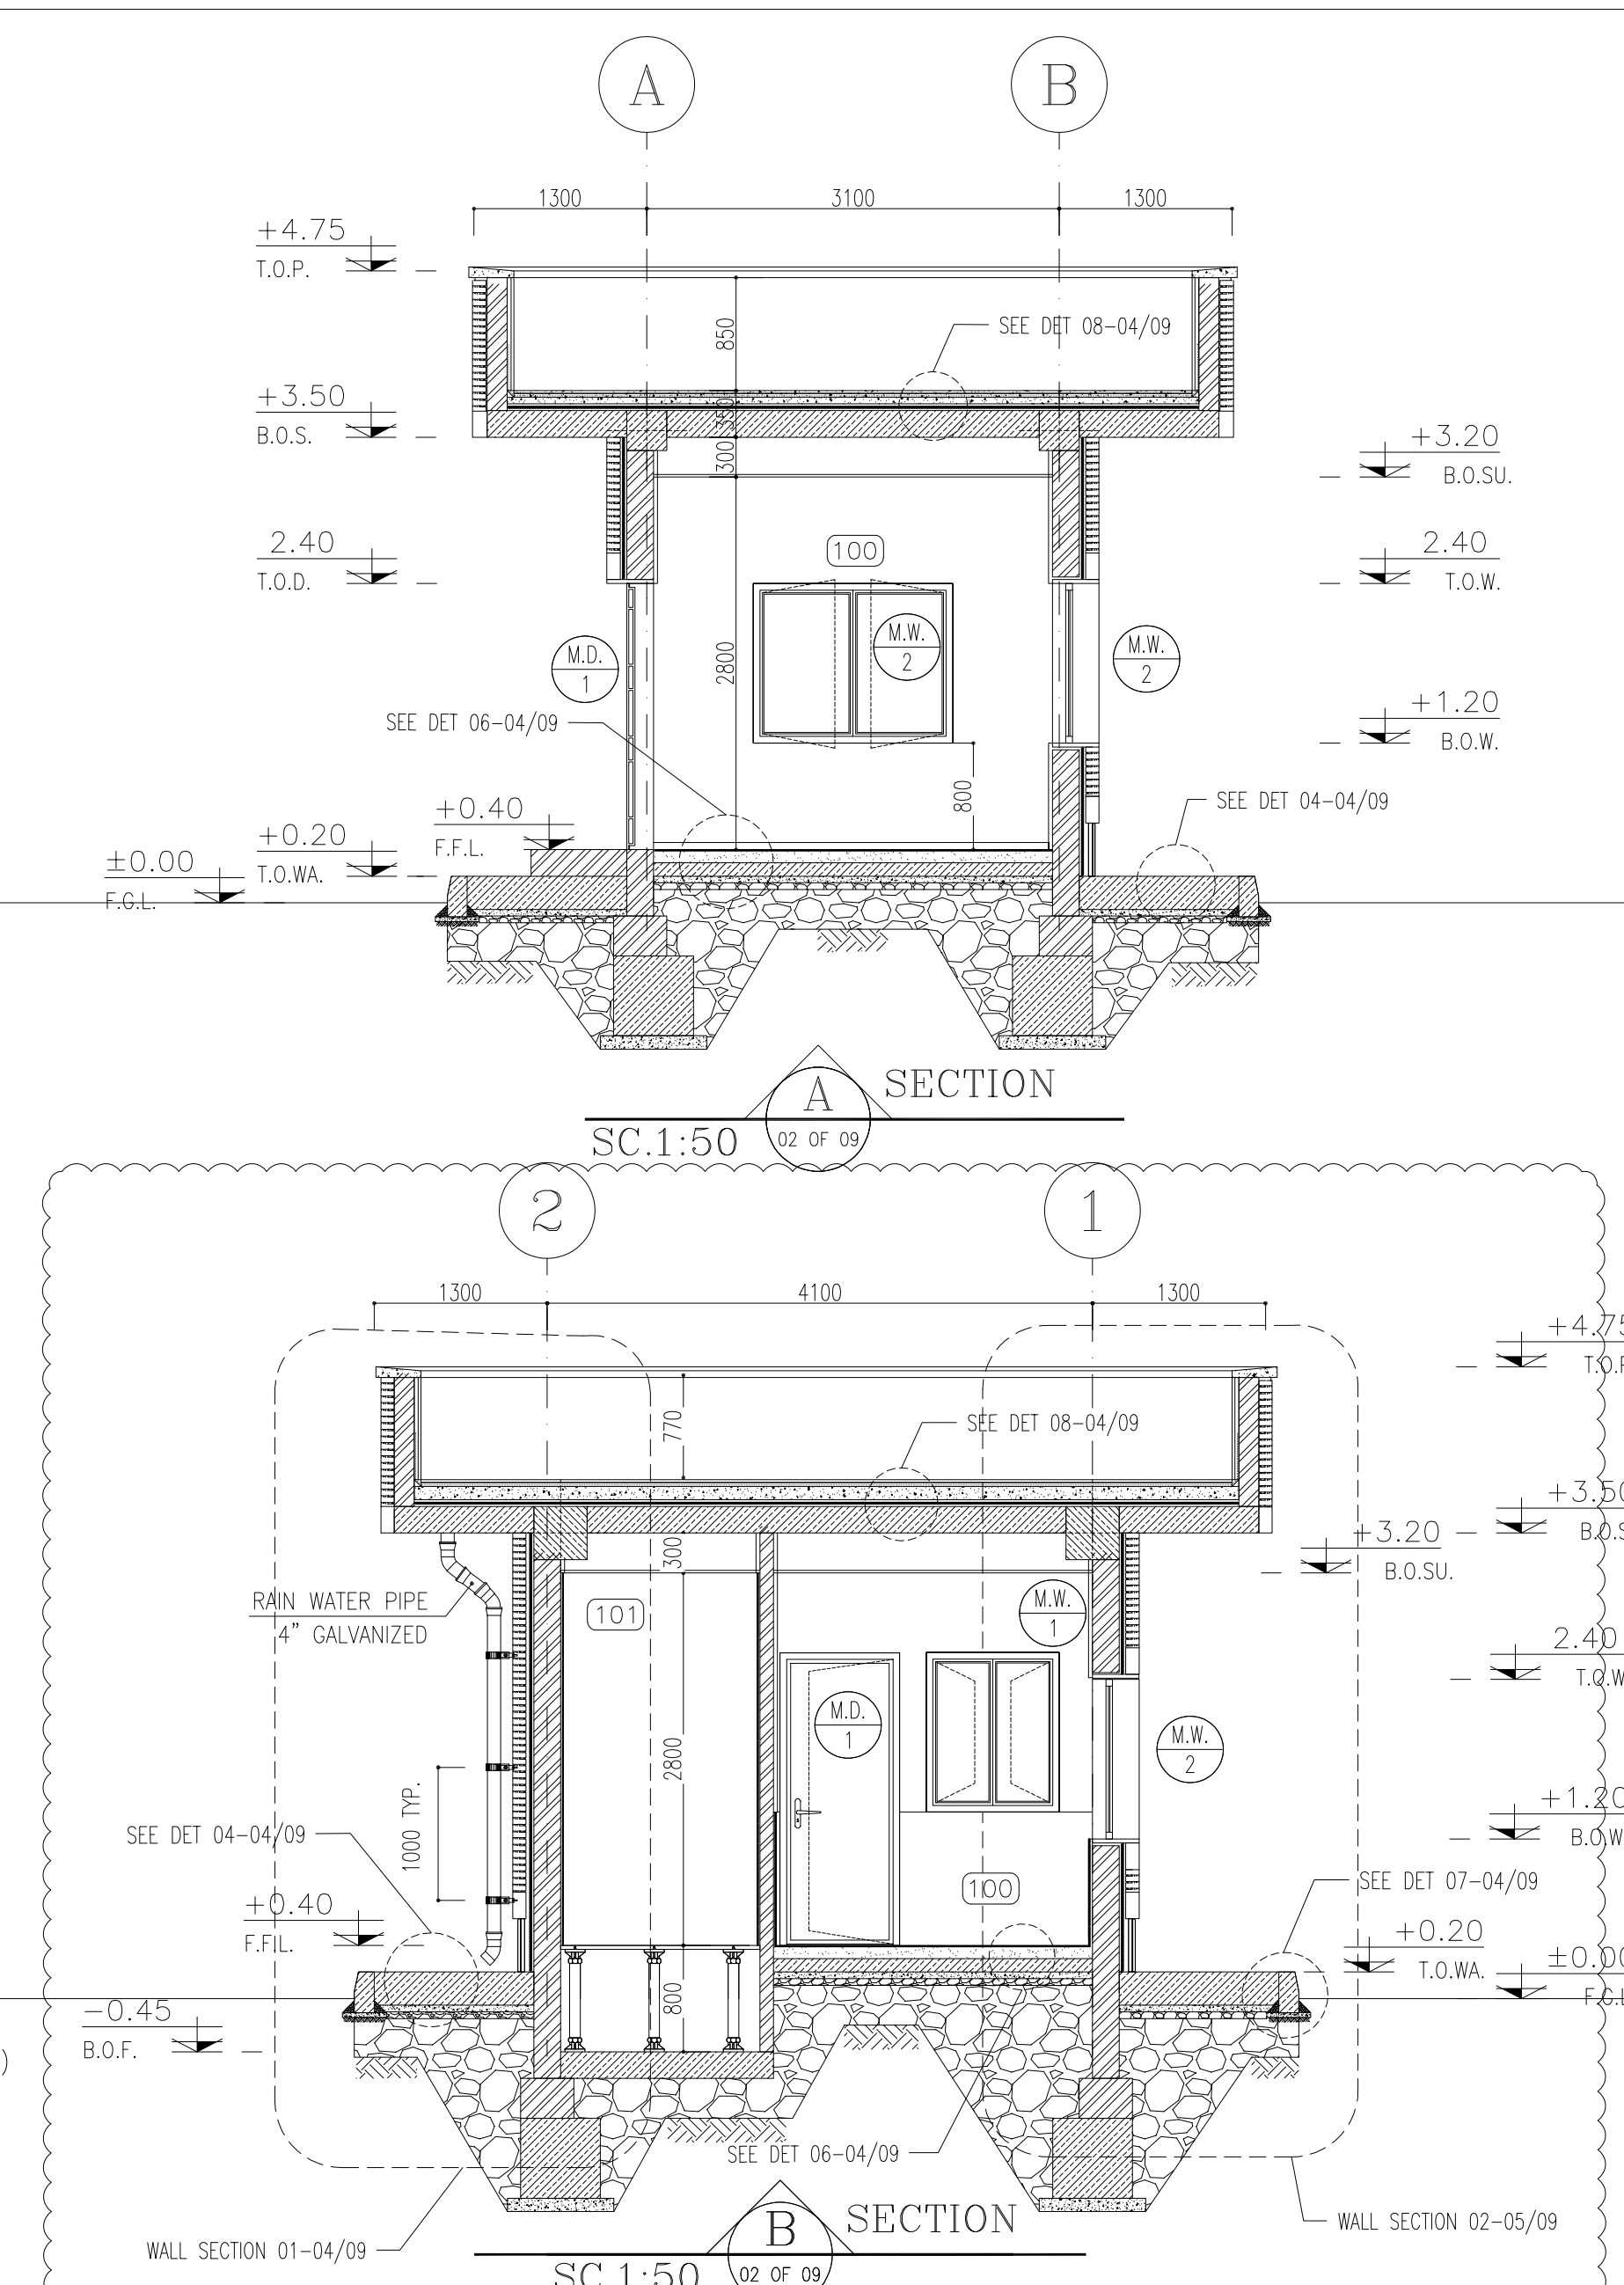

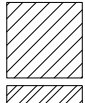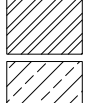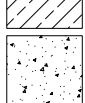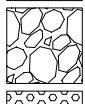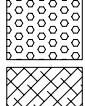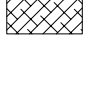NOTES	
1. ALL DIMENSIONS ARE IN CENTIMETER & ALL ELEVATIONS ARE IN METER. 2. ALL DIMENSIONS AND ELEVATIONS SHALL BE CHECKED BY THE CONTRACTOR PRIOR TO CONSTRUCTION. 3. CONTRACTOR SHALL COMPARE ALL ARCHITECTURAL, MECHANICAL, ELECTRICAL, PIPING AND STRUCTURAL DRAWINGS AND IN CASE OF ANY CONFLICTS OR DISCREPANCY, INFORM THE ENGINEER. 4. ALL MATERIALS ARE SELECTED FROM THE HIGHEST QUALITY AND MUST BE APPROVED BY THE CLIENT. 5. ALL OPENINGS FOR PIPING/CABLEING AND HVAC OPENINGS SHALL BE CONSIDERED AS PER RELATED DRAWINGS BEFORE CONSTRUCTION. 6. FINISH GRADING LEVEL IS EQUIVALENT=±0.00 LOCAL=+36.30 GLOBAL(M.S.L.). 7. POINT 01: E:439022/48 , N:3292214/60 (UTM-ZONE 39). THIS COORDINATION IS PRELIMINARY AND WILL BE FINALIZED IN THE NEXT REVISION.	
LEGEND	
F.G.L.	FINISHED GRADING LEVEL
F.F.L.	FINISHED FLOOR LEVEL
T.O.G.	TOP OF GRAVEL
T.O.WA.	TOP OF WALKWAY
T.O.P.	TOP OF PARAPET
B.O.SU.	BOTTOM OF SUSPENDED CEILING
T.O.S.	TOP OF SLAB
T.O.W.	TOP OF WINDOW
B.O.W.	BOTTOM OF WINDOW
T.O.R.	TOP OF ROOF
T.O.D.	TOP OF DOOR
T.O.CA.	TOP OF CAGE
B.O.CA.	BOTTOM OF CAGE
B.O.S.	BOTTOM OF SLAB
B.O.F.	BOTTOM OF FALSE FLOOR
	BRICK FACING
	BRICK WORK
	REINFORCED CONCRETE
	LEAN CONCRETE
	BLOCKAGE
	GRAVEL
	FACADE GRANITE STONE
REFERENCE DRAWING	DRG. No.
STANDARD DRAWING FOR ARCHITECTURAL DETAILS	BK-GNRL-PEDCO-000-AR-DW-0001
SITE SEWAGEAGE SYSTEM LAYOUT & DETAILS	BK-GCS-PEDCO-120-CV-PY-0001
CABLE TRENCH AND DUCT BANK LAYOUT	BK-GCS-PEDCO-120-CV-PY-0002
ROAD, PAVING AND PLANT FINISH GRADING LAYOUT & SECTIONS	BK-GCS-PEDCO-120-CV-PY-0005
ELECTRICAL CABLE ROUTE & SECTION LAYOUT FOR BUILDING & SHELTER	BK-GCS-PEDCO-120-EL-PY-0006
FOUNDATION DRAWING FOR CCTV RACK ROOM - BINAK PU	BK-GCS-PEDCO-120-ST-DW-0079
STRUCTURAL DRAWING FOR CCTV RACK ROOM - BINAK PU	BK-GCS-PEDCO-120-ST-DW-0080
STANDARD DETAILS FOR LADDER & SAFETY CAGE	BK-GNRL-PEDCO-000-ST-DW-0009
KEY PLAN	


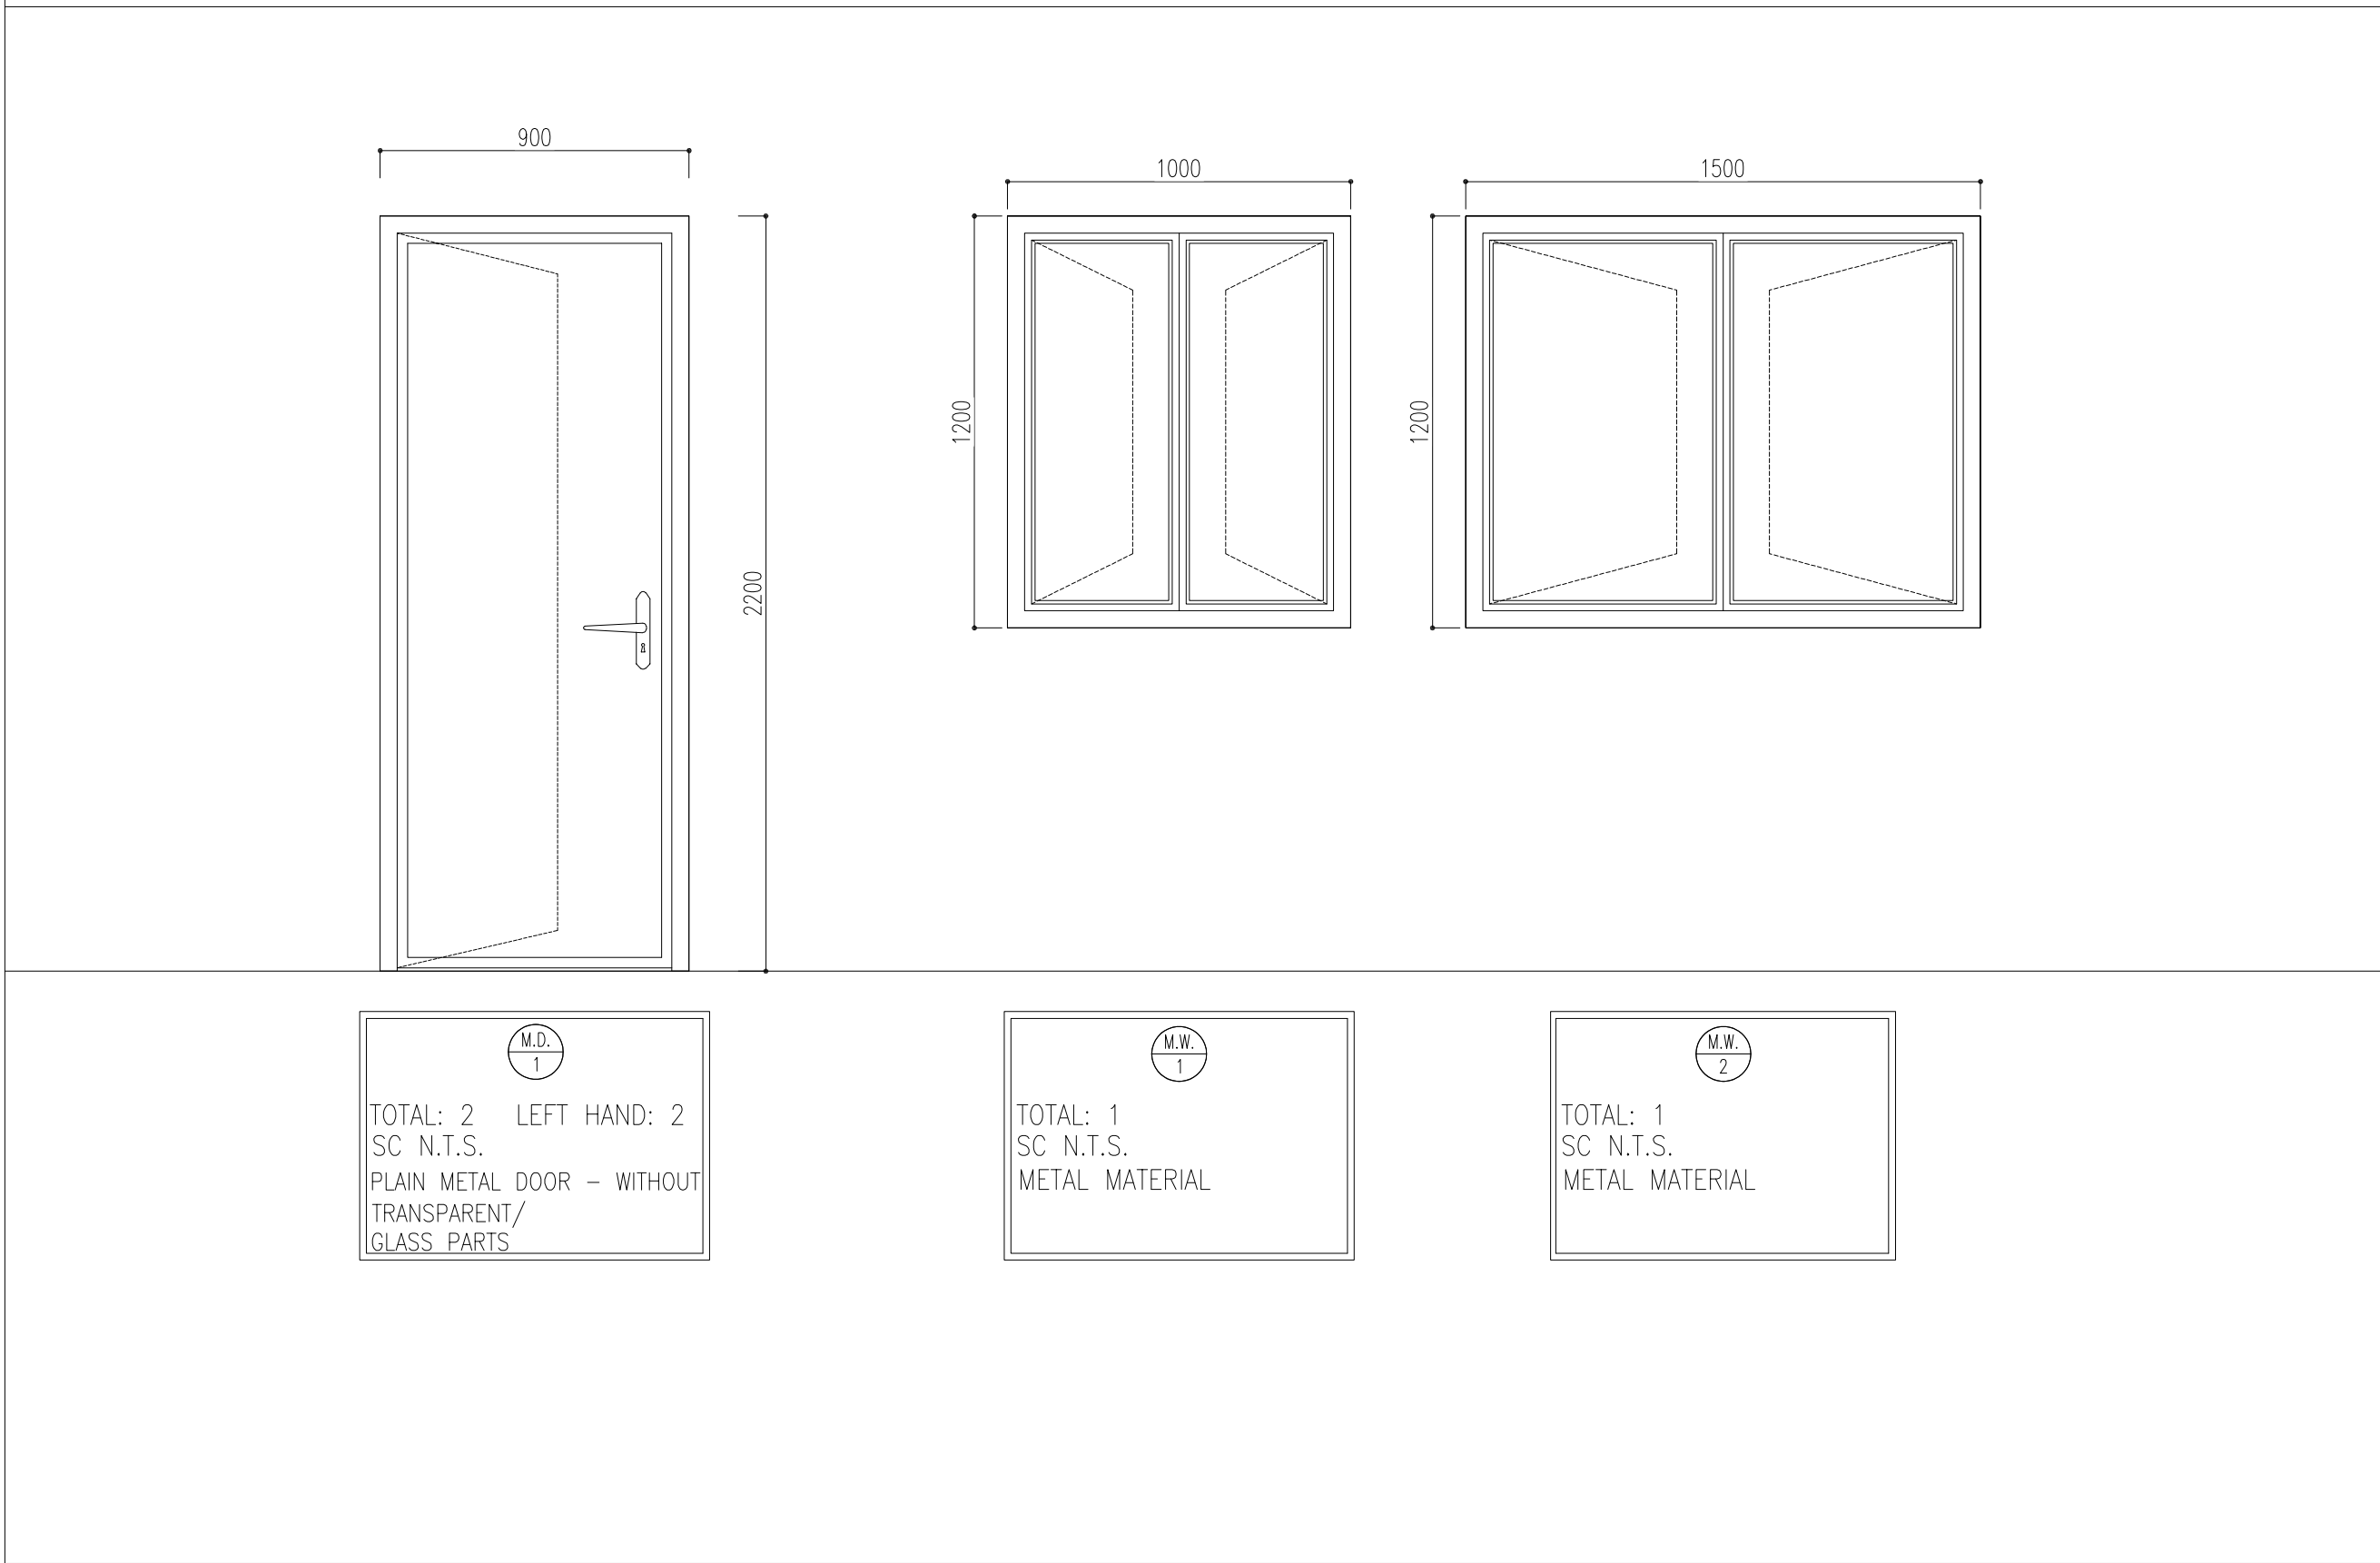


FINISHING SCHEDULE						
NO.	AREA	FLOOR	MATERIAL DIMENSION	SKIRTING	WALL	CEILING
100	GUARD HOUSE	GRANITE PLAQUE STONE (60x60)	(60x60)	PLAQUE STONE (H=100cm)	GYPSUM PLASTER + OIL PAINT + CEMENT PLASTER LAYER	GYPSUM BOARD 60x60 REMOVABLE SUSPENDED CEILING
101	RACK ROOM	GRANITE PLAQUE STONE (60x60)	(60x60)	—	CREAM MARMARIT STONE (H=280cm)	GYPSUM BOARD 60x60 REMOVABLE SUSPENDED CEILING
—	ROOF	TERRAZZO TILE FIRST GRADE	(30x30)	TERRAZZO TILE (H=30cm)	CEMENT PLASTER	—

5 FINISHING SCHEDULE

[illegible]

8 LINTEL SCHEDULE[illegible]

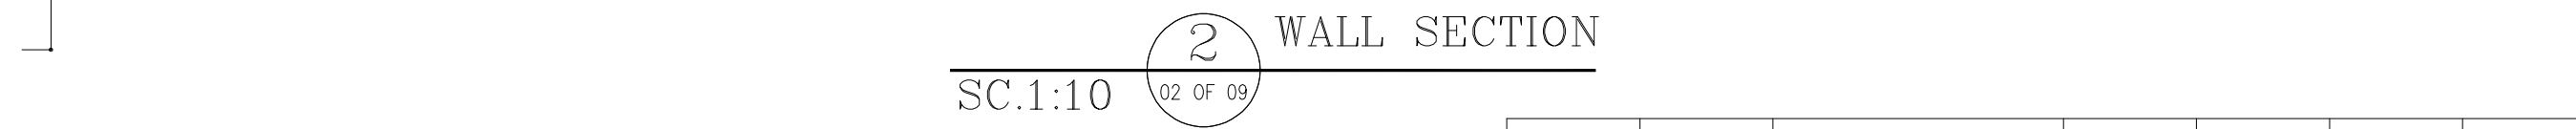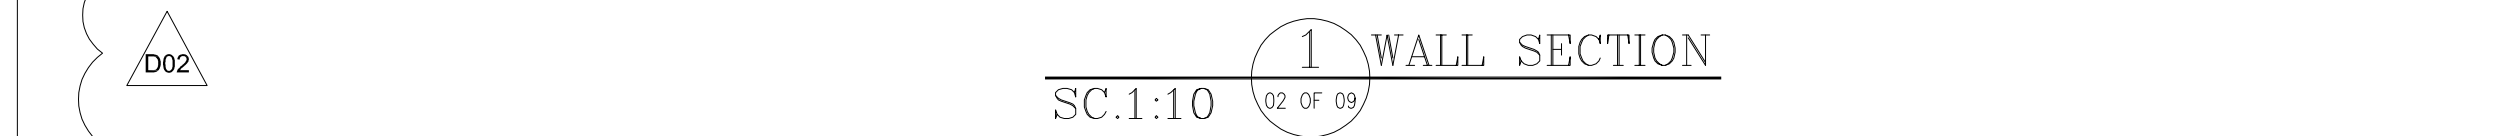

NOTES					
1. ALL DIMENSIONS ARE IN CENTIMETER & ALL ELEVATIONS ARE IN METER.					
2. ALL DIMENSIONS AND ELEVATIONS SHALL BE CHECKED BY THE CONTRACTOR PRIOR TO CONSTRUCTION.					
3. CONTRACTOR SHALL COMPARE ALL ARCHITECTURAL, MECHANICAL, ELECTRICAL PIPING AND STRUCTURAL DRAWINGS AND IN CASE OF ANY CONFLICTS OR DISCREPANCY, INFORM THE ENGINEER.					
4. ALL MATERIALS ARE SELECTED FROM THE HIGHEST QUALITY AND MUST BE APPROVED BY THE CLIENT.					
5. ALL OPENINGS FOR PIPING/CABLING AND HVAC OPENINGS SHALL BE CONSIDERED AS PER RELATED DRAWINGS BEFORE CONSTRUCTION.					
6. FINISH GRADING LEVEL IS EQUIVALENT=+0.00 LOCAL=+36.30 GLOBAL(M.S.L.).					
7. POINT 01: E:439022/48 . N:3292214/60 (UTM-ZONE 39). THIS COORDINATION IS PRELIMINARY AND WILL BE FINALIZED IN THE NEXT REVISION.					
LEGEND					
REFERENCE DRAWING			DRG. No.		
STANDARD DRAWING FOR ARCHITECTURAL DETAILS			BK-GNRL-PEDCO-000-AR-DW-0001		
SITE SEWAGE SYSTEM LAYOUT & DETAILS			BK-GCS-PEDCO-120-CV-PY-0001		
CABLE TRENCH AND DUCT BANK LAYOUT			BK-GCS-PEDCO-120-CV-PY-0002		
ROAD, PAVING AND PLANT FINISH GRADING LAYOUT & SECTIONS			BK-GCS-PEDCO-120-CV-PY-0005		
ELECTRICAL CABLE ROUTE & SECTION LAYOUT FOR BUILDING & SHELTER			BK-GCS-PEDCO-120-EL-PY-0006		
FOUNDATION DRAWING FOR CCTV RACK ROOM- BINAK PU			BK-GCS-PEDCO-120-ST-DW-0079		
STRUCTURAL DRAWING FOR CCTV RACK ROOM- BINAK PU			BK-GCS-PEDCO-120-ST-DW-0080		
STANDARD DETAILS FOR LADDER & SAFETY CAGE			BK-GNRL-PEDCO-000-ST-DW-0009		
KEY PLAN					
***	*****	** **	*** ****	** *	*** ****
REV.	DESCRIPTION	BY	DATE	BY	DATE
		CHECKED		REV. APPR.	
اصل و کلیه نسخ این نقشه و حق اقتباس متعلق به شرکت ملی مناطق نفت خیز جنوب میباشد.  THE ORIGINAL AND ALL COPIES OF THIS DRAWING TOGETHER WITH THE COPYRIGHT THEREIN ARE THE SOLE PROPERTY OF N.I.S.O.C./ FIELDS					
BINAK OILFIELD DEVELOPMENT SURFACE FACILITIES GAS COMPRESSOR STATION					
DATE	SCALE	DRAWING BY	CHECKED BY	PROJECT ENG.	
NO CONSTRUCTION PERMITTED UNLESS DRAWING APPROVED					
APPROVED FOR CONSTRUCTION			BY:		DATE:
BUDGET REF.	LOCATION	SIZE CLASS	SERIAL NO.	SHEET	REVISION
053-073-9184	F	4	B	709398	05 OF 09
					D02



KEY PLAN

