


GLYCOL SUMP DRUM

TRIM LINE: NIT-111-0009-AN04-PT

NOTES

- 1- GLYCO SLIMP DRUM, FLARE K.O. DRUM, CLOSED DRUM BROWL AND RELATED PUMPS ARE IN COMMON PIT.
- 2- DELETED.
- 3- PARTIAL STROKE DEVICE TO BE CONSIDERED FOR ALL ESD'S ACTIVATED BY ESD 1.0.
- 4- CONTROL VALVE SIZING WILL BE FINALIZED BY VENDOR.

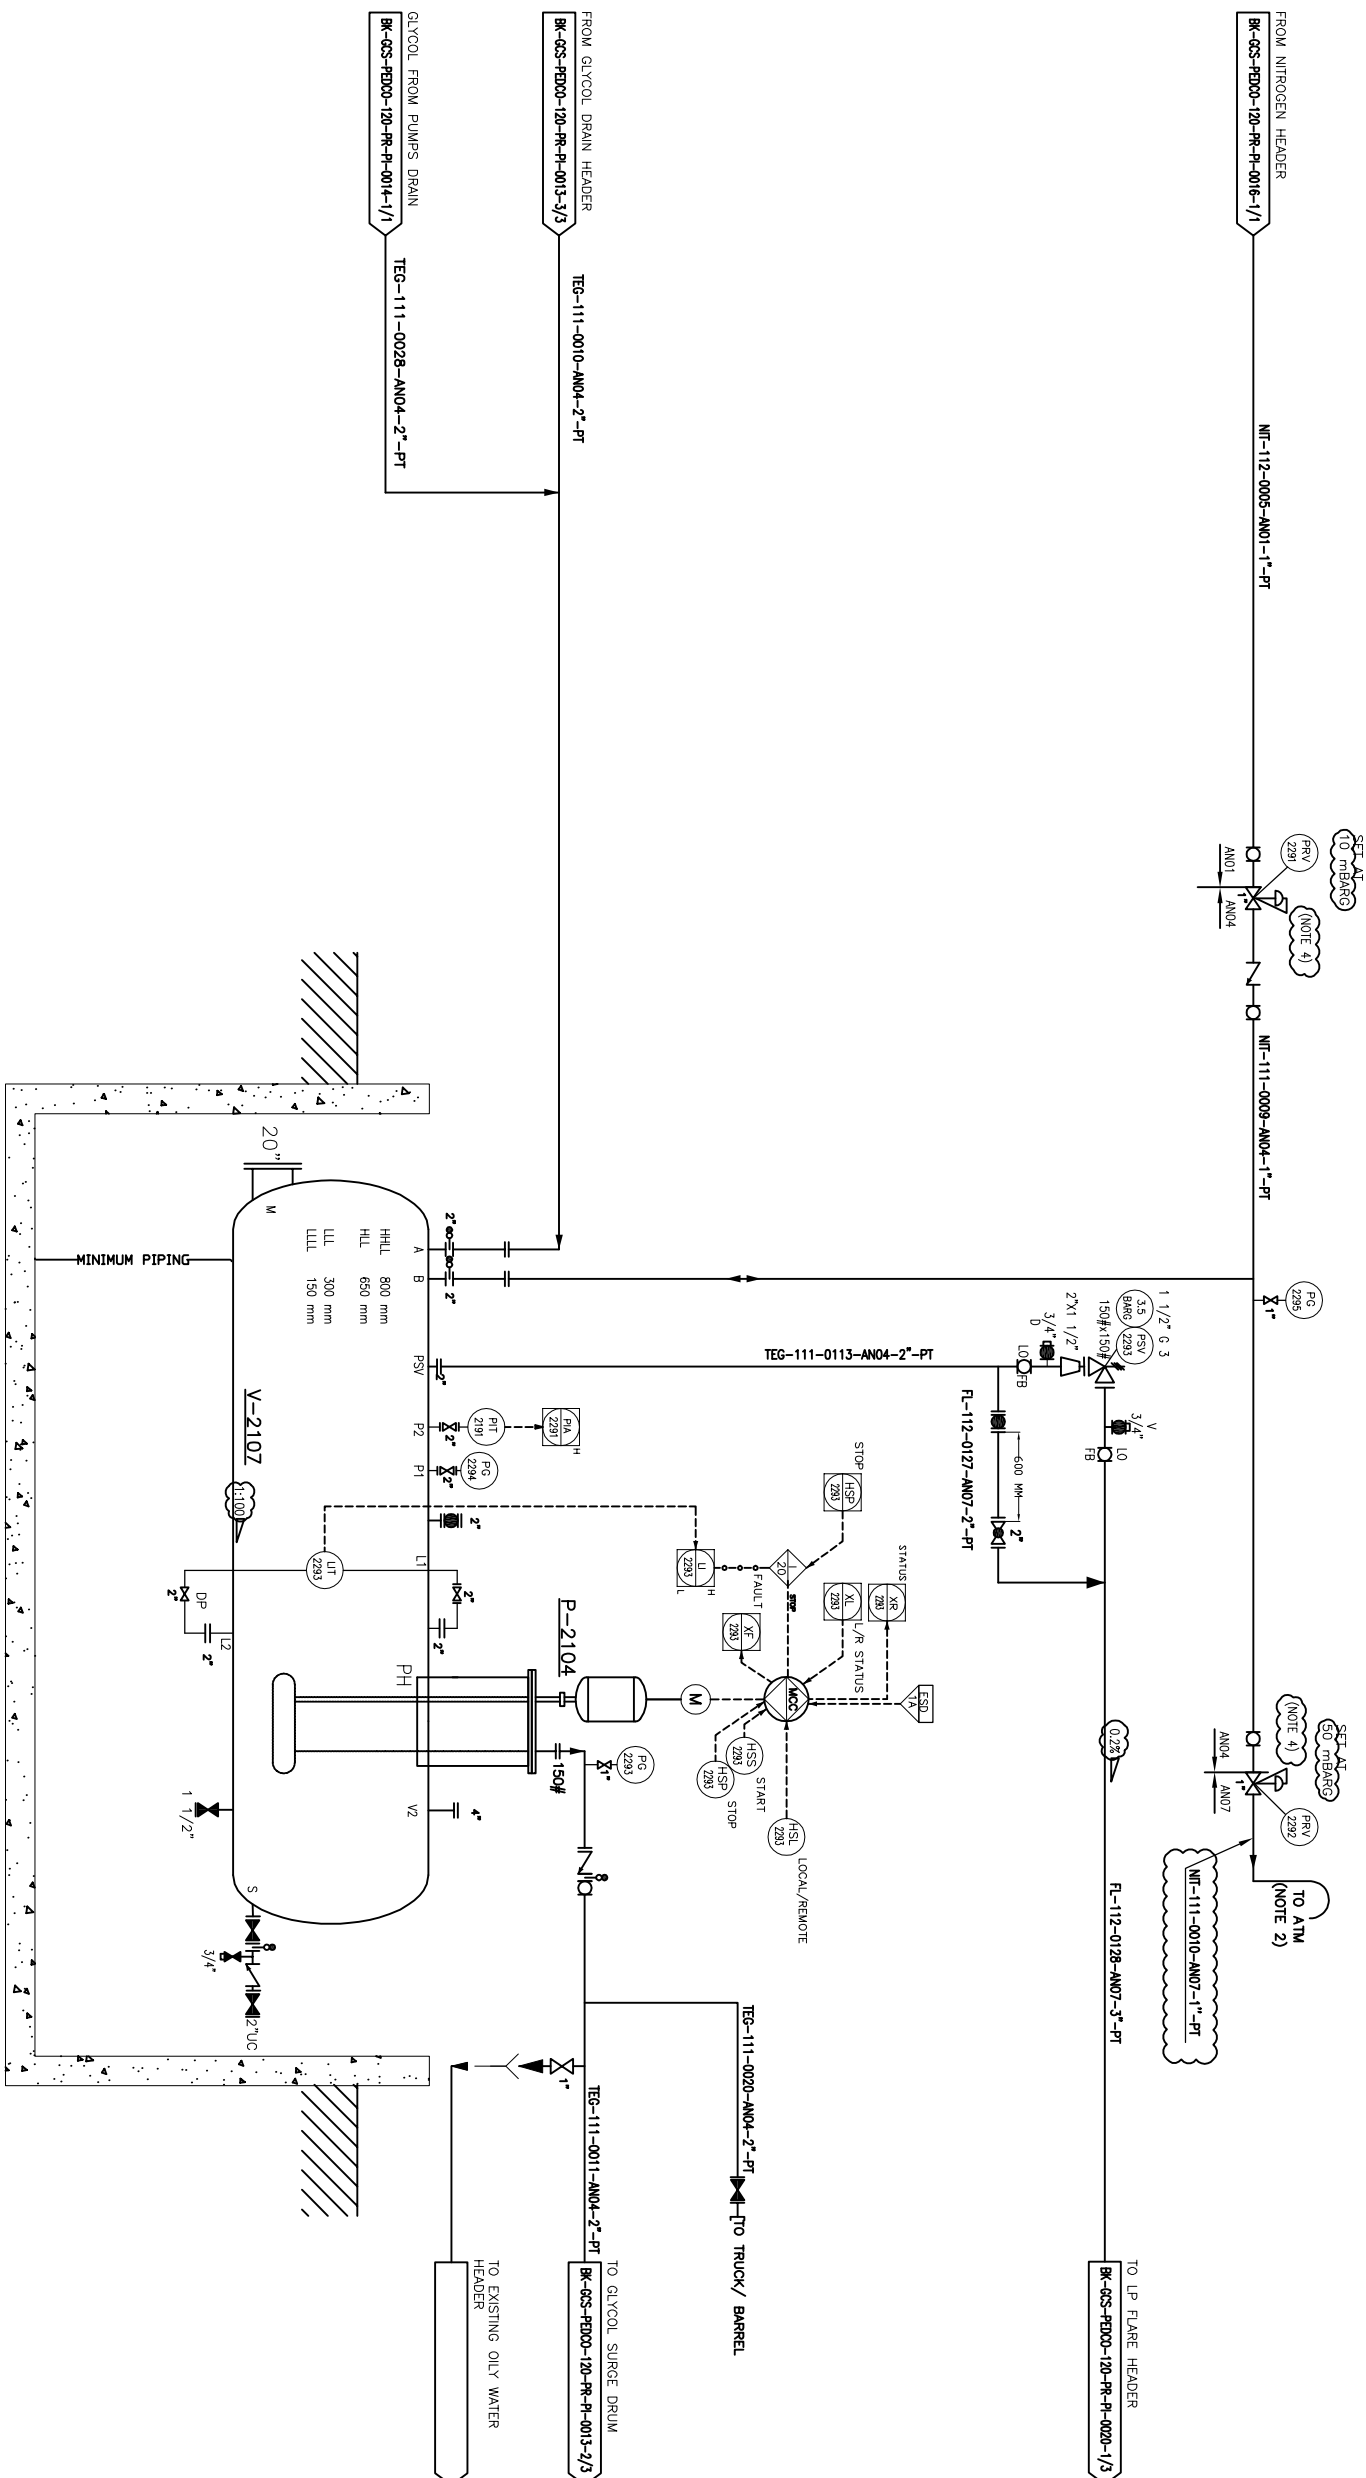

REV	DATE	P.O.I.S	PREP.	CHK.	APP.	AUT.
D07	OCT.2023	APC	M.ARTYRA	M.MATILAN	S.MANABAYAN	cc
D06	APR.2023	IPA	M.ARTYRA	M.MATILAN	M.MOROSANO	cc
D06	DEC.2023	IPA	M.ARTYRA	M.MATILAN	M.MOROSANO	cc
D04	AUG.2023	IPA	M.ARTYRA	M.MATILAN	M.MOROSANO	cc
D03	JULY.2023	IPA	M.ARTYRA	M.MATILAN	M.MOROSANO	cc
D03	MAY.2023	IPA	M.ARTYRA	M.MATILAN	M.MOROSANO	cc
D01	JAN.2023	IPA	M.ARTYRA	M.MATILAN	M.MOROSANO	cc
D00	SEP.2021	IPC	M.ARTYRA	M.MATILAN	M.MOROSANO	cc

GAS COMPRESSOR STATION	
PROJECT NO.:	971020

THE ORIGINAL AND ALL COPIES OF THIS DRAWING TOGETHER WITH
THE COPYRIGHT THEREIN ARE THE SOLE PROPERTY OF
N.I.S.O.C./ FIELDS

P-2104
GLYCOL DRAIN PUMP

DISCHARGE CAPACITY: 3.3 m³/hr
DIFFERENTIAL PRESS.: 2 bar

DRAWING TITLE:		NO CONSTRUCTION PERMITTED UNLESS DRAWING APPROVED	
P&ID - GAYCOL STIMP DRUM		BY:	DATE:
SCALE	DRAWING NO.	SHEET NO.	REVISION
AS	BR-CGS-PRDCC-120-PR-FI-0026	1 OF 1	007
NS	BR-CGS-PRDCC-120-PR-FI-0026	1 OF 1	007