


WELL-W035  
BINAK PRODUCTION WELL

ST-1501  
STONE TRAP

MATERIAL : CARBON STEEL+6mm  
NACE MR 0175/ISO15158

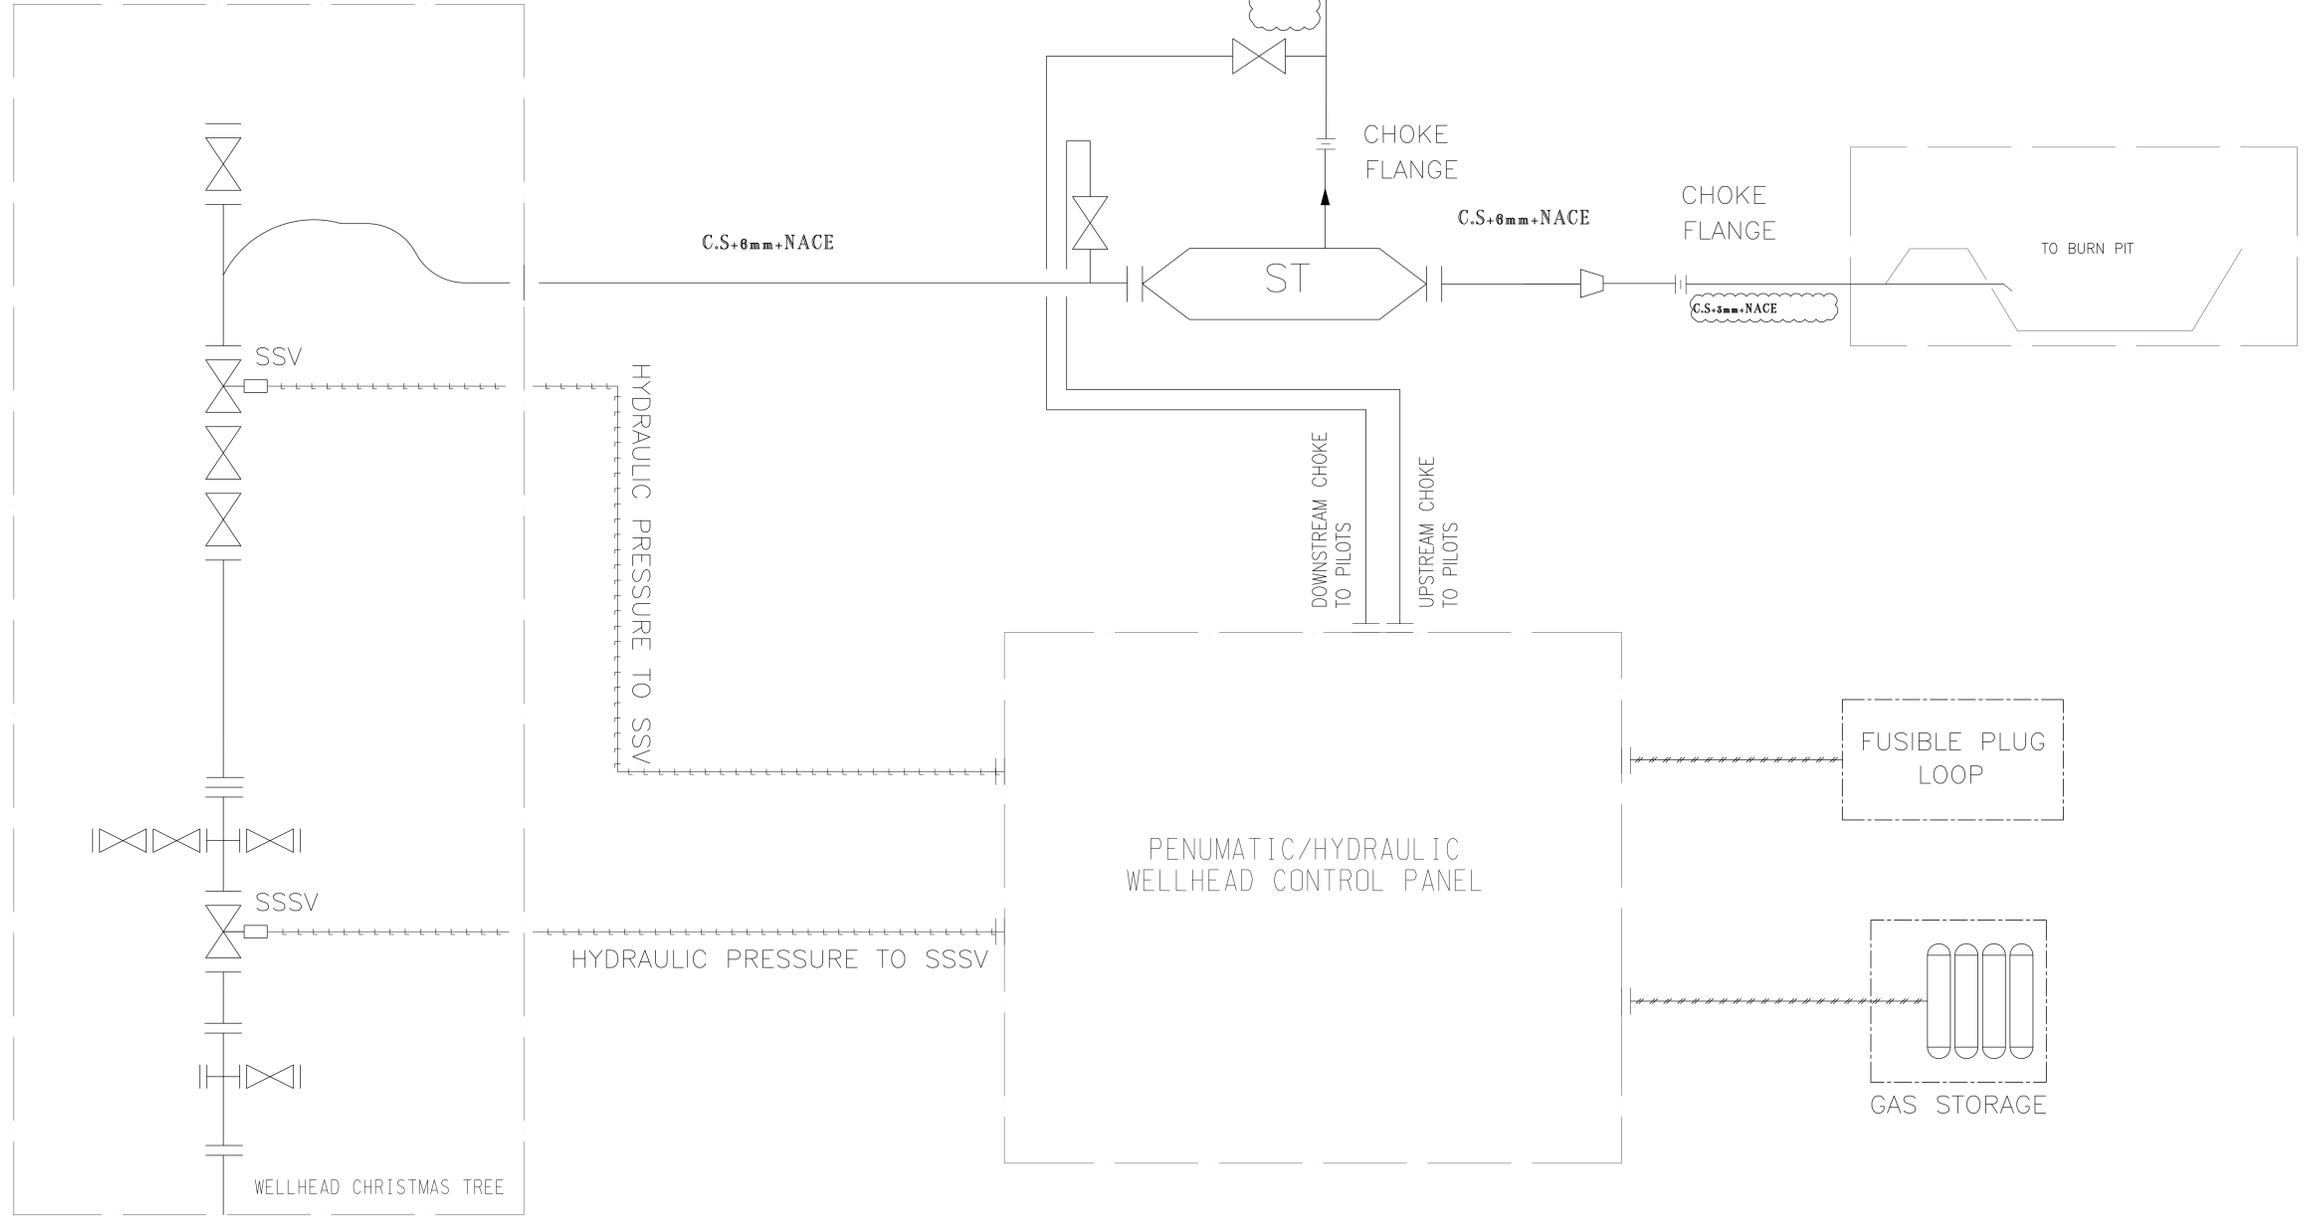

W035  
WELLHEAD  
(SUB SURFACE SCOPE OF WORK)

NOTES

GENERAL NOTE

1. WALL THICKNESS OF PIPE AND FLOWLINES ARE BASED ON THE RESULT OF -PIPING CORROSION STUDY & MATERIAL SELECTION REPORT ,BK-SSGRL-PEDCO-110-PI-PR-0001 AND PIPELINE CORROSION STUDY & MATERIAL SELECTION REPORT, BK-BK-SSGRL-PEDCO-110-PL-RT-0001.
2. FINAL THICKNESS OF FLOWLINES WILL BE 7.6MM.SO CONSIDERING DESIGN PRESSURE OF 1048 PSI(APPROVED BY NISOC),THE ACTUAL CORROSION ALLOWANCE WOULD BE 6.6MM WHICH IS SUFFICIENT FOR THE CORROSION CALCULATIONS.
3. MATERIAL SHALL BE SUITABLE FOR SOUR SERVICE.

LEGEND

REFERENCE DRAWING	DRG. No.
Process Flow Diagram - W007S	BK-W007S-PEDCO-110-PR-PF-0002
Pipeline Corrosion Study & Material Selection Report	BK-SSGRL-PEDCO-110-PL-RT-0001
Piping Corrosion Study & Material Selection Report	BK-SSGRL-PEDCO-110-PI-RT-0001

KEY PLAN

REV.	DATE	P.O.I.S	PREP.	CHK.	APP.	AUT.	DESCRIPTION	BY	DATE	BY	DATE
D03	OCT.2023	AFC	M.ARYAFAR	M.FAKHARIAN	S.FARMAKZPOUR	***					
D02	OCT.2022	IFA	M.ARYAFAR	M.FAKHARIAN	M.MEHRSHAD	***					
D01	MAY.2022	IFA	M.ARYAFAR	M.FAKHARIAN	M.MEHRSHAD	**					
D00	NOV.2021	IPC	M.ARYAFAR	M.FAKHARIAN	M.MEHRSHAD	***					
REV.	DATE	P.O.I.S	PREP.	CHK.	APP.	AUT.	DESCRIPTION	CHECKED	REV.	APPR.	
PROJECT NAME:							BINAK OILFIELD DEVELOPMENT/SUB-SURFACE WORK PACKAGES W035 WELLHEAD FACILITIES				
PROJECT NO.:							971020				
EPC CONTRACTOR:			EPD/EPC CONTRACTOR (GC):								
 HIRGAN ENERGY - DESIGN & INSPECTION COMPANIES			 PETROIRAN DEVELOPMENT COMPANY								
DATE	SCALE	DRAWING BY	CHECKED BY	PROJECT ENG.							
NO CONSTRUCTION PERMITTED UNLESS DRAWING APPROVED											
APPROVED FOR CONSTRUCTION BY: DATE:											
SCALE	SIZE	DRAWING NO.	SHEET NO.	REV.	BUDGET REF.	LOCATION	SIZE	CLASS	SERIAL NO.	SHEET	REVISION
NS	A3	BK-W035-PEDCO-110-PI-DG-0001	1 OF 1	D03	053-073-9184	F	2	A	707753	1 OF 1	D03

اصل و کليه نسخ این نقشه و حق اقتباس متعلق به شرکت ملی مناطق نفت خیز جنوب میباشد.  
THE ORIGINAL AND ALL COPIES OF THIS DRAWING TOGETHER WITH THE COPYRIGHT THEREIN ARE THE SOLE PROPERTY OF N.I.S.O.C./ FIELDS

BINAK OILFIELD DEVELOPMENT  
SUB-SURFACE WORK PACKAGES  
W035 WELLHEAD FACILITIES

(VENDOR TITLE BLOCK)\*\*