




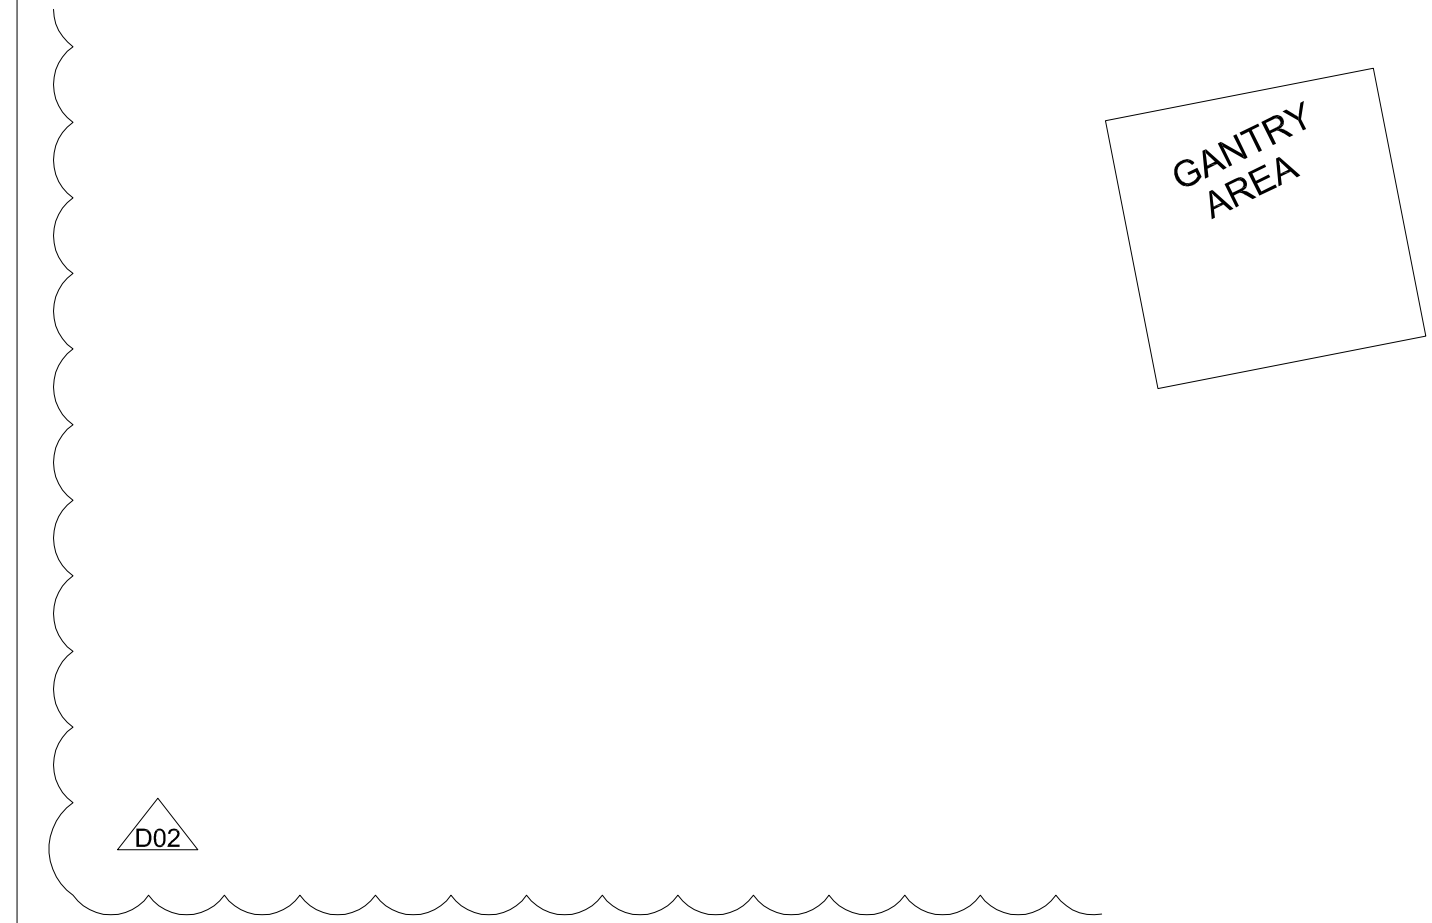

REFERENCE DRAWING	DRG. No.
STANDARD DRAWING FOR ARCHITECTURAL DETAILS	BK-GNRL-PEDCO-000-AR-DW-0001
STANDARD DETAILS FOR LADDER & SAFETY CAGE	BK-GNRL-PEDCO-000-ST-DW-0009
FOUNDATION DRAWING FOR SECURITY BUILDING FOR WELL PADS BK-12	BK-BK12-PEDCO-110-ST-DW-0002
STRUCTURAL DRAWING FOR SECURITY BUILDING FOR WELL PADS BK-12	BK-BK12-PEDCO-110-ST-DW-0003
GENERAL CIVIL LAYOUT BK12	BK-BK12-PEDCO-110-CV-PY-0001
HVAC SYSTEM LAYOUT FOR SECURITY BUILDING BK12	BK-BK12-PEDCO-110-HV-PY-0002
PLUMBING & SEWAGE PIPING LAYOUT FOR SECURITY BUILDING BK12	BK-BK12-PEDCO-110-HV-PY-0004

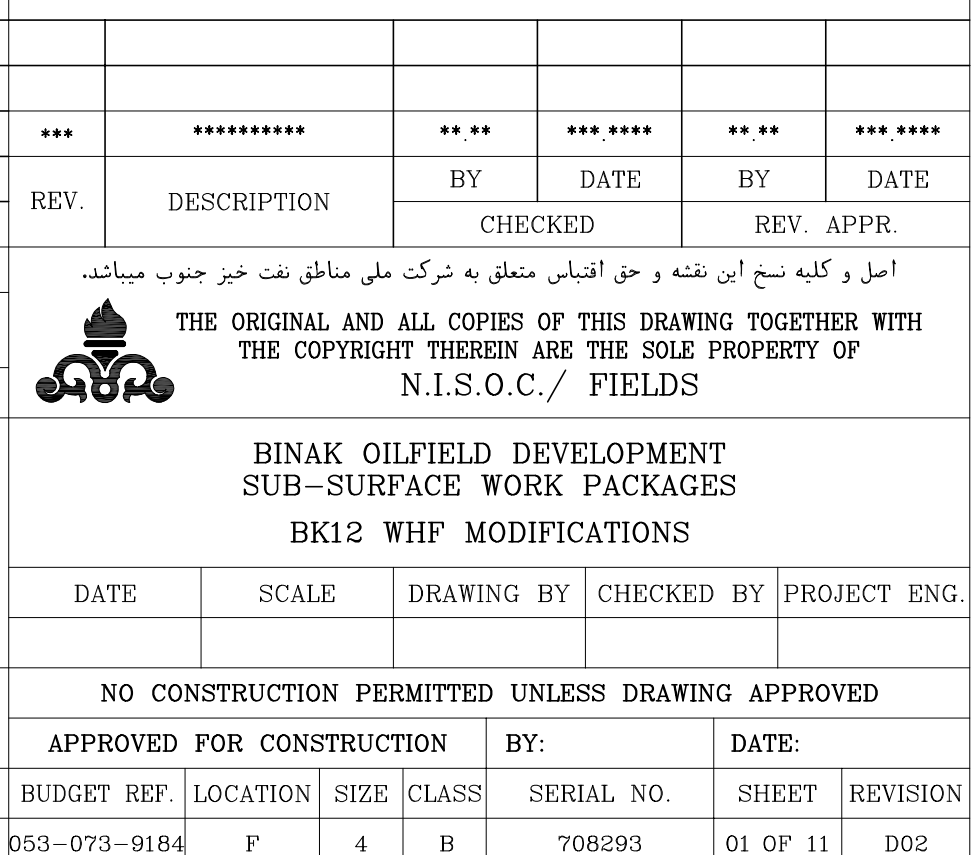

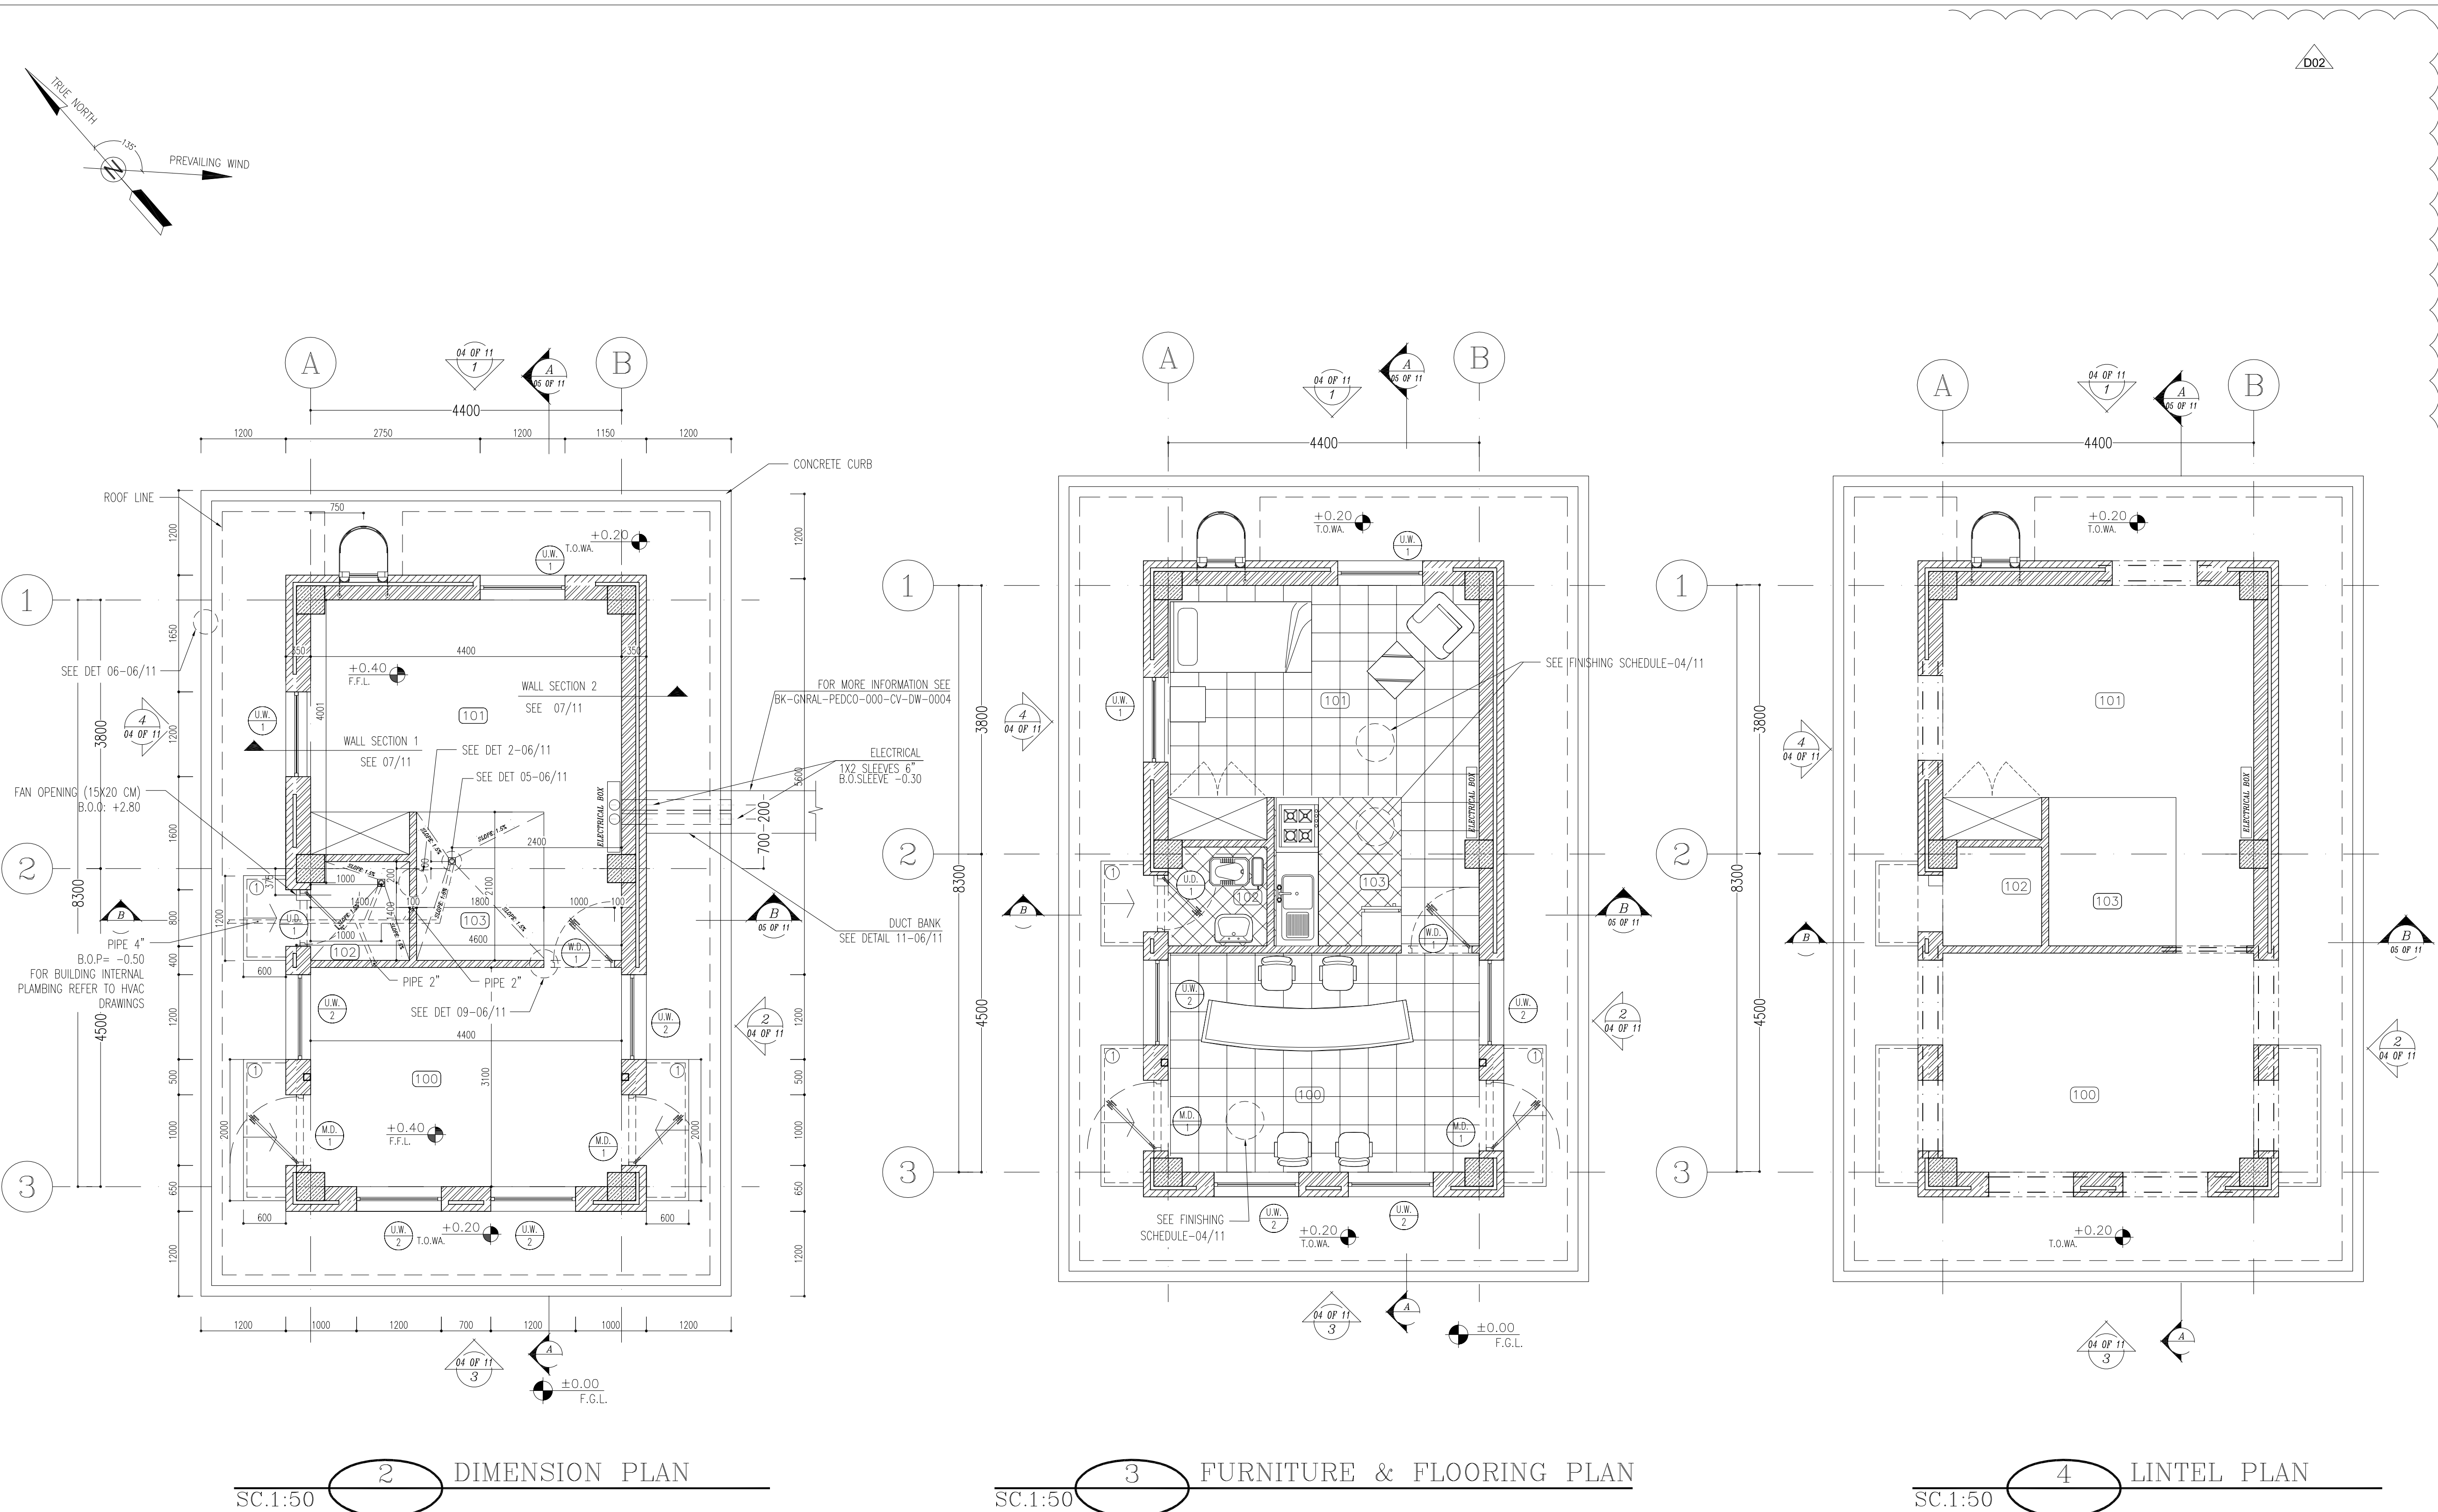

NOTES

1- DIMENSIONS ARE IN "mm" AND ELEVATIONS IN "m" UNLESS SPECIFIED .

2- ALL DIMENSIONS AND ELEVATIONS SHALL BE CHECKED BY THE CONTRACTOR PRIOR TO CONSTRUCTION.

3- CONTRACTOR SHALL COMPARE ALL ARCHITECTURAL, MECHANICAL, ELECTRICAL, PIPING AND STRUCTURAL DRAWINGS AND IN CASE OF ANY CONFLICTS OR DISCREPANCY, INFORM THE ENGINEER.

4- SLAB ON GRADE SHALL BE CONSTRUCTED AFTER EXECUTION OF CABLE TRENCH & EQUIPMENTS FOUNDATION.

5- ALL MATERIALS ARE SELECTED FROM THE HIGHEST QUALITY AND SHALL BE APPROVED BY THE CLIENT.

6- FOR COORDINATE REFER TO FINISH GRADING DOCUMENTS.

7- REFERENCE COORDINATES E=1000.000 , N=1000.000 REFER TO X=440679 , Y=3288537 UTM.

8- FINISH GRADING LEVEL (BK12) ELEVATION : +75.40 m (GLOBAL) ± ±0.00 (LOCAL)

9- ALL EXTERNAL OPENINGS (WINDOWS AND DOORS) SHALL BE FIRE PROOF.

10- DOUBLE GLAZED WINDOW WITH 26mm REINFORCED GLASS AND 16mm GAS FILLED GAP.

11- WC DOORS SHALL BE WATERPROOF ABS TYPE WITH CLOSER MECHANISM.

12- KNAUF GYPSUM BOARD TILES (60*60) cm (REGULAR 9.5 mm THICKNESS) WITH (1063).

13- KNAUF PVC-COATED GYPSUM BOARD TILES (60*60)-(REGULAR 9.5mm THICKNESS) WITH (1063)-(PVC THICKNESS 0.35mm).

LEGEND

BRICK WALL

ANTI-ACID CERAMIC

TOVENAN COURSE

POLYETHYLENE SHEET

REINFORCED CONCRETE ACCORDING TO STR.DWG

CHEQUERED PLATE TRENCH CAP

HOT DEEP GALVANIZED SHEET

SOFT SAND

BRICK FACING

CEMENT SAND

BLOCKAGE

LEAN CONCRETE

TERRAZZO TILE

F.F.L. FINISHED FLOOR

T.O.W.A. TOP OF WALKWAY

T.O.P. TOP OF PARAPET

T.O.C. TOP OF CAGE

T.O.D. TOP OF DOOR

F.G.L. FINISHED GRADING LEVEL

T.O.B. TOP OF BEAM

B.O.C. BOTTOM OF CAGE

T.O.S. TOP OF SLAB

B.O.S. BOTTOM OF SLEEVE


T.O.F. TOP OF FOUNDATION

REFERENCE DRAWING	DRG. No.
STANDARD DRAWING FOR ARCHITECTURAL DETAILS	BK-GNRL-PEDCO-000-AR-DW-0001
STANDARD DETAILS FOR LADDER & SAFETY CAGE	BK-GNRL-PEDCO-000-ST-DW-0009
FOUNDATION DRAWING FOR SECURITY BUILDING FOR WELL PADS - BK-12	BK-BK12-PEDCO-110-ST-DW-0002
STRUCTURAL DRAWING FOR SECURITY BUILDING FOR WELL PADS - BK-12	BK-BK12-PEDCO-110-ST-DW-0003
GENERAL CIVIL LAYOUT - BK12	BK-BK12-PEDCO-110-CV-PY-0001
HVAC SYSTEM LAYOUT FOR SECURITY BUILDING - BK12	BK-BK12-PEDCO-110-HV-PY-0002
PLUMBING & SEWAGE PIPING LAYOUT FOR SECURITY BUILDING - BK12	BK-BK12-PEDCO-110-HV-PY-0004

KEY PLAN

100	SECURITY GUARD ROOM
101	RESTING AREA
102	WC
103	PANTRY

D02	OCT.2023	APC	R.BERLOUIE	M.FAKHARIAN	S.Paramarzpour	***	***	*****	***	*****	***	*****
D01	FEB.2023	IFA	R.BERLOUIE	M.FAKHARIAN	M.Mehrshad	**	REV.	DESCRIPTION	BY	DATE	BY	DATE
D00	APR.2022	IPC	R.BERLOUIE	M.FAKHARIAN	M.Mehrshad	***						
REV.	DATE	P.O.I.S	PREP.	CHK.	APP.	AUT.						
PROJECT NAME: BINAK OILFIELD DEVELOPMENT/SUB-SURFACE WORK PACKAGES BK12 WHF MODIFICATIONS												
PROJECT NO.: 971020												
EPC CONTRACTOR: HIRGAN ENERGY												
EPD/EPC CONTRACTOR (GC): PETROIRAN DEVELOPMENT COMPANY												
DRAWING TITLE: ARCHITECTURAL DRAWING FOR SECURITY BUILDING OF WELL PADS - BK-12 PLANS												
NO CONSTRUCTION PERMITTED UNLESS DRAWING APPROVED												
APPROVED FOR CONSTRUCTION BY: DATE:												
SCALE	SIZE	DRAWING NO.	SHEET NO.	REV.	BUDGET REF.	LOCATION	SIZE CLASS	SERIAL NO.	SHEET	REVISION		
AS SHOWN	A1	BK-BK12-PEDCO-110-AR-DW-0003	02 OF 11	D02	053-073-9184	F	4	B	708293	02 OF 11	D02	

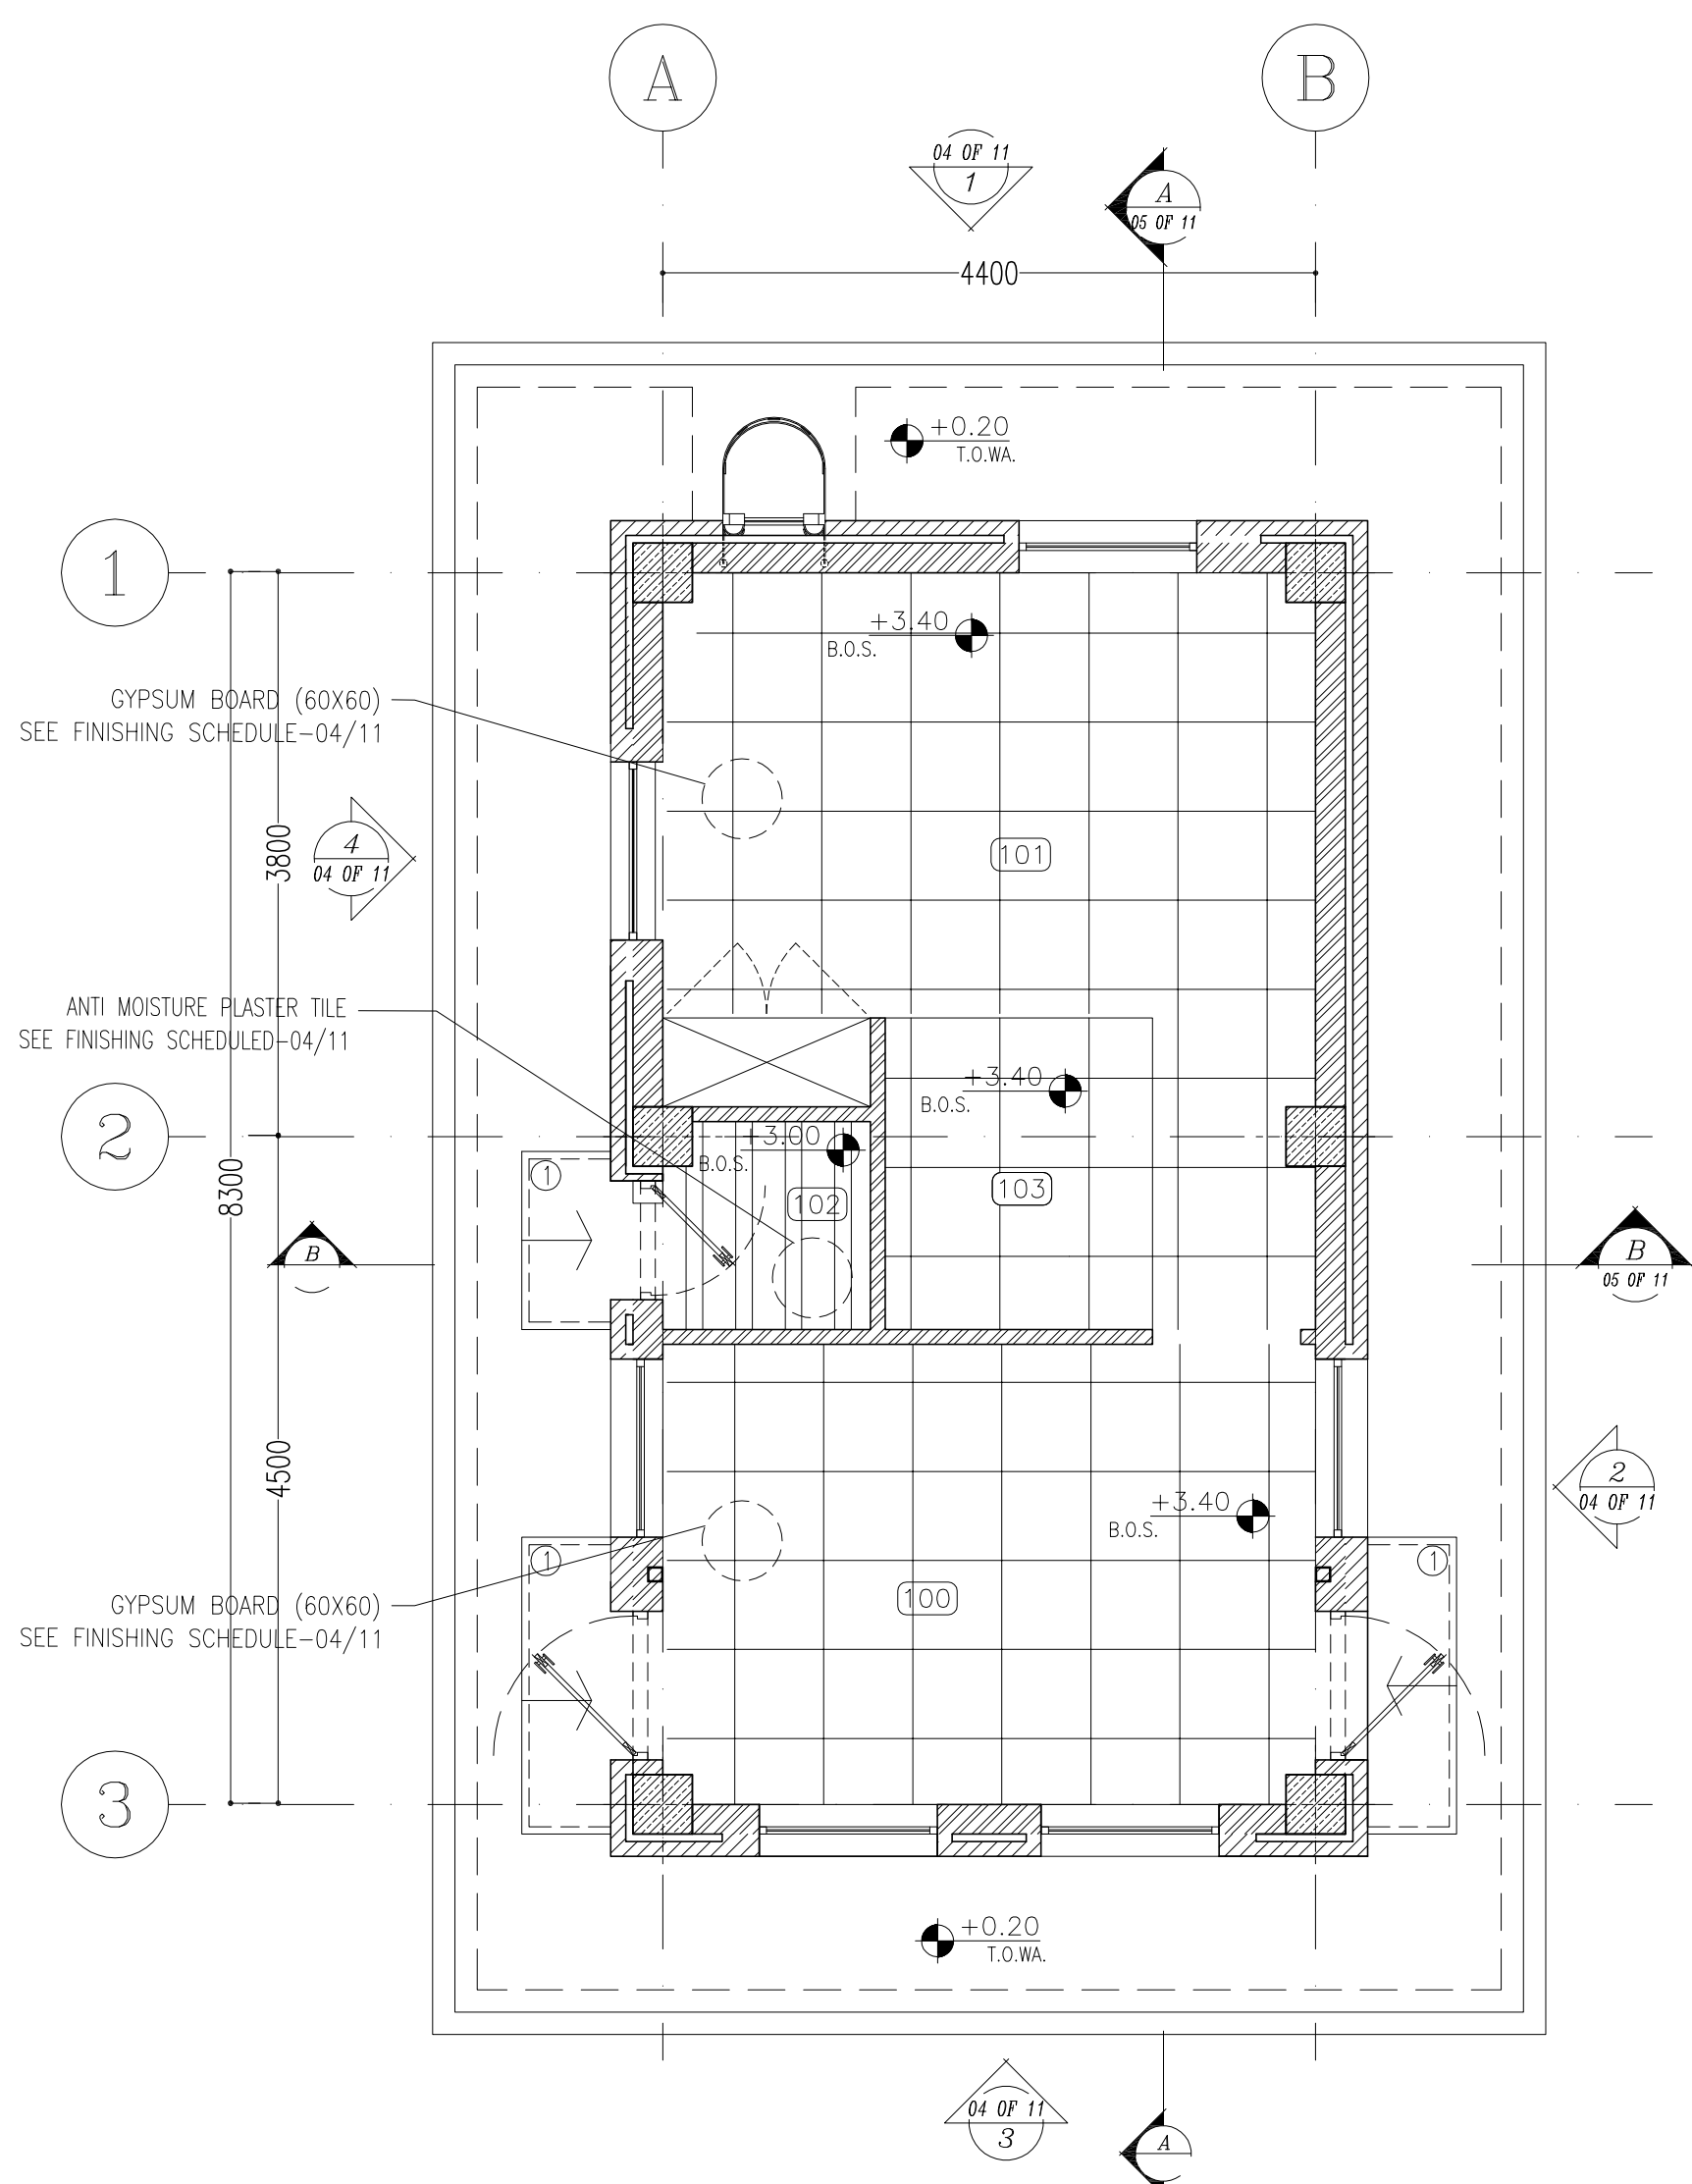

SC.1:50 6 SUSPENDED CEILING PLAN

D02

NOTES


- 1- DIMENSIONS ARE IN "MM" AND ELEVATIONS IN "MM" UNLESS SPECIFIED .
- 2- ALL DIMENSIONS AND ELEVATIONS SHALL BE CHECKED BY THE CONTRACTOR PRIOR TO CONSTRUCTION
- 3- CONTRACTOR SHALL COMPARE ALL ARCHITECTURAL, MECHANICAL, ELECTRICAL, PIPING AND STRUCTURAL DRAWINGS AND IN CASE OF ANY CONFLICTS OR DISCREPANCY, INFORM THE ENGINEER.
- 4- SLAB ON GRADE SHALL BE CONSTRUCTED AFTER EXECUTION OF CABLE TRENCH & EQUIPMENTS FOUNDATION.
- 5- ALL MATERIALS ARE SELECTED FROM THE HIGHEST QUALITY AND SHALL BE APPROVED BY THE CLIENT.
- 6- FOR COORDINATE REFER TO FINISH GRADING DOCUMENTS.
- 7- REFERENCE COORDINATES E=1000,000, N=1000,000 REFER TO X=4406579, Y=3288537 UTM.
- 8- FINISH GRADING LEVEL (BK12) ELEVATION : +75.40 m (GLOBAL) = ±0.00 (LOCAL)
- 9- ALL EXTERNAL OPENINGS (WINDOWS AND DOORS) SHALL BE FIRE PROOF.
- 10- DOUBLE GLAZED WINDOW WITH 26mm REINFORCED GLASS AND 16mm GAS FILLED GAP.
- 11- WC DOORS SHALL BE WATERPROOF ABS TYPE WITH CLOSER MECHANISM.
- 12- KNAUF OPSYUM BOARD TILES (60*60) -cm (REGULAR 9.5mm THICKNESS) WITH (1063).
- 13- KNAUF PVC-COATED OPSYUM BOARD TILES (60*60)-(REGULAR 9.5mm THICKNESS) WITH (1063)-(PVC THICKNESS 0.35mm).

LEGEND			
	BRICK WALL		BRICK FACING
	ANTI-ACID CERAMIC		CEMENT SAND
	TOVENAN COURSE		BLOCKAGE
	POLYETHYLENE SHEET		LEAN CONCRETE
	REINFORCED CONCRETE ACCORDING TO STR.DWG		TERRAZZO TILE
	CHEQUERED PLATE TRENCH CAP		
	HOT DEEP GALVANIZED SHEET		
	SOFT SAND		


F.P.L.	FINISHED FLOOR	T.O.B.	TOP OF BEAM
T.O.WA.	TOP OF WALKWAY	B.O.C.	BOTTOM OF CAGE
T.O.P.	TOP OF PARAPET	T.O.S.	TOP OF SLAB
T.O.C.	TOP OF CAGE	B.O.S.	BOTTOM OF SLEEVE
T.O.D.	TOP OF DOOR	T.O.F.	TOP OF FOUNDATION
F.G.L.	FINISHED GRADING LEVEL		

REFERENCE DRAWING	DRG. No.
STANDARD DRAWING FOR ARCHITECTURAL DETAILS	BK-GNRL-PEDCO-000-AR-DW-0001
STANDARD DETAILS FOR LADDER & SAFETY CAGE	BK-GNRL-PEDCO-000-ST-DW-0009
FOUNDATION DRAWING FOR SECURITY BUILDING FOR WELL PADS - BK-12	BK-BK12-PEDCO-110-ST-DW-0002
STRUCTURAL DRAWING FOR SECURITY BUILDING FOR WELL PADS - BK-12	BK-BK12-PEDCO-110-ST-DW-0003
GENERAL CIVIL LAYOUT - BK12	BK-BK12-PEDCO-110-CV-PY-0001
HVAC SYSTEM LAYOUT FOR SECURITY BUILDING - BK12	BK-BK12-PEDCO-110-HV-PY-0002
PLUMBING & SEWAGE PIPING LAYOUT FOR SECURITY BUILDING - BK12	BK-BK12-PEDCO-110-HV-PY-0004


[illegible][illegible]

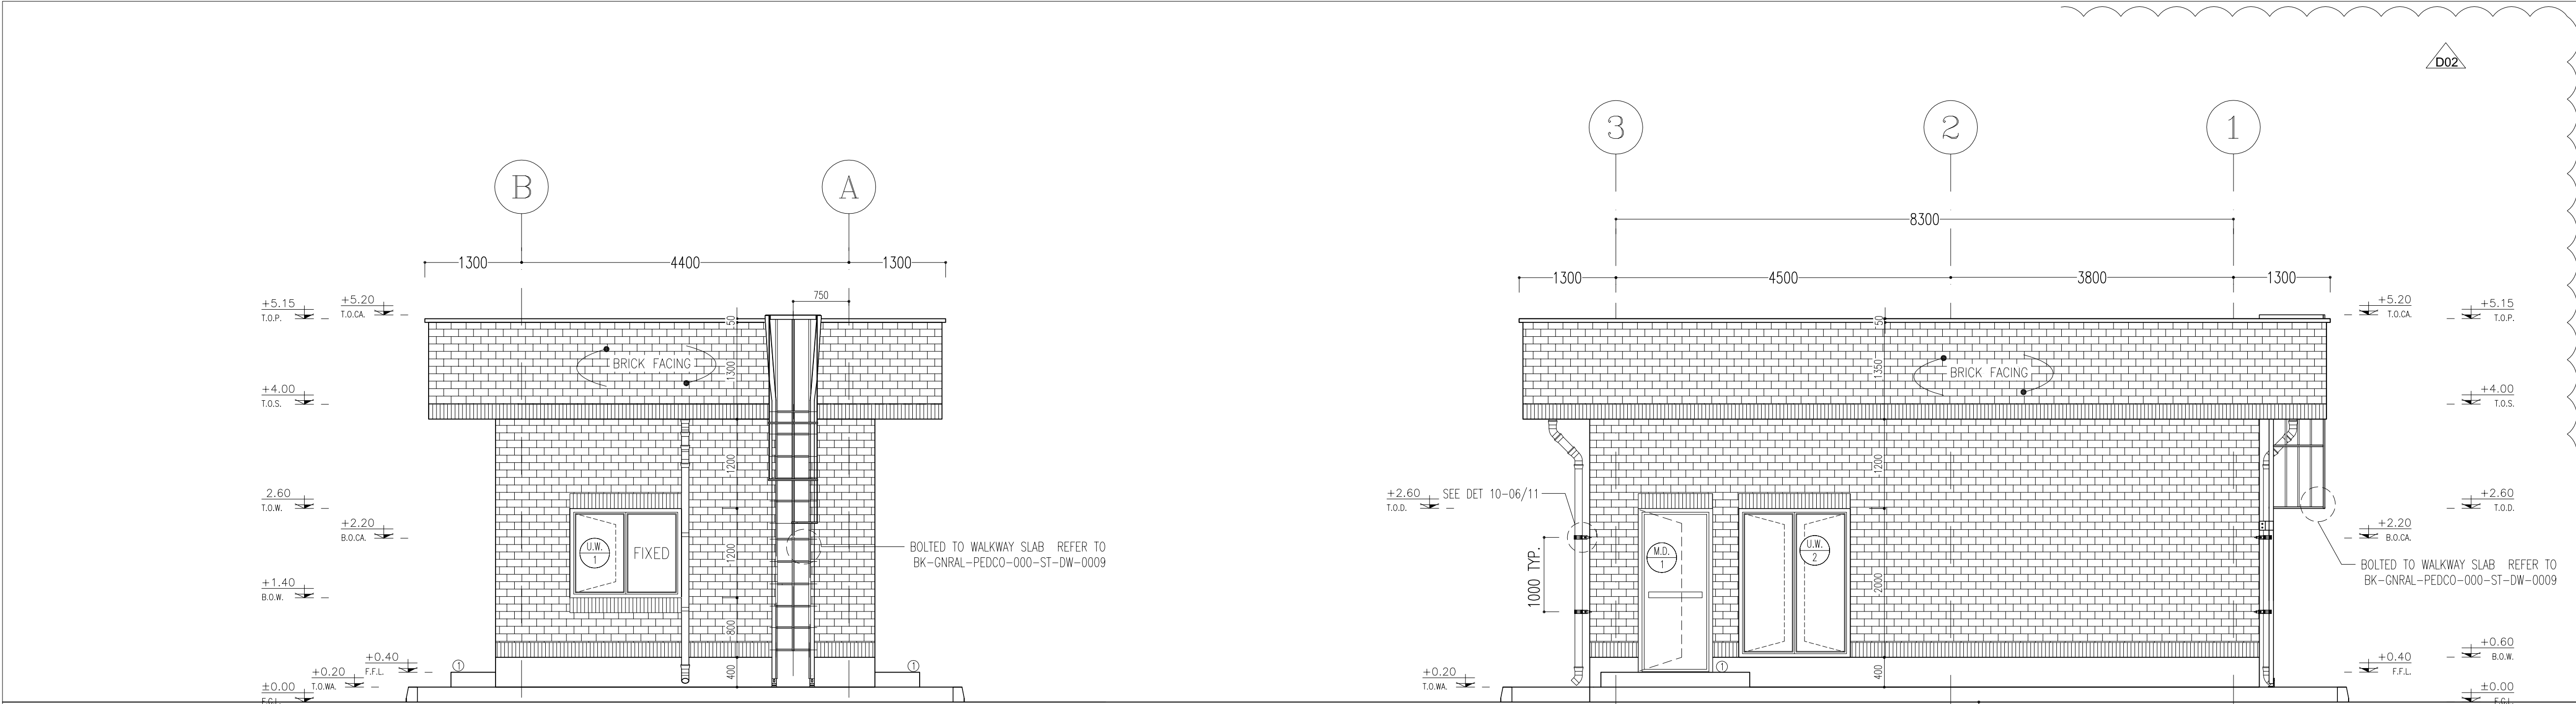


1 ELEVATION
SC.1:50
01 OF 11

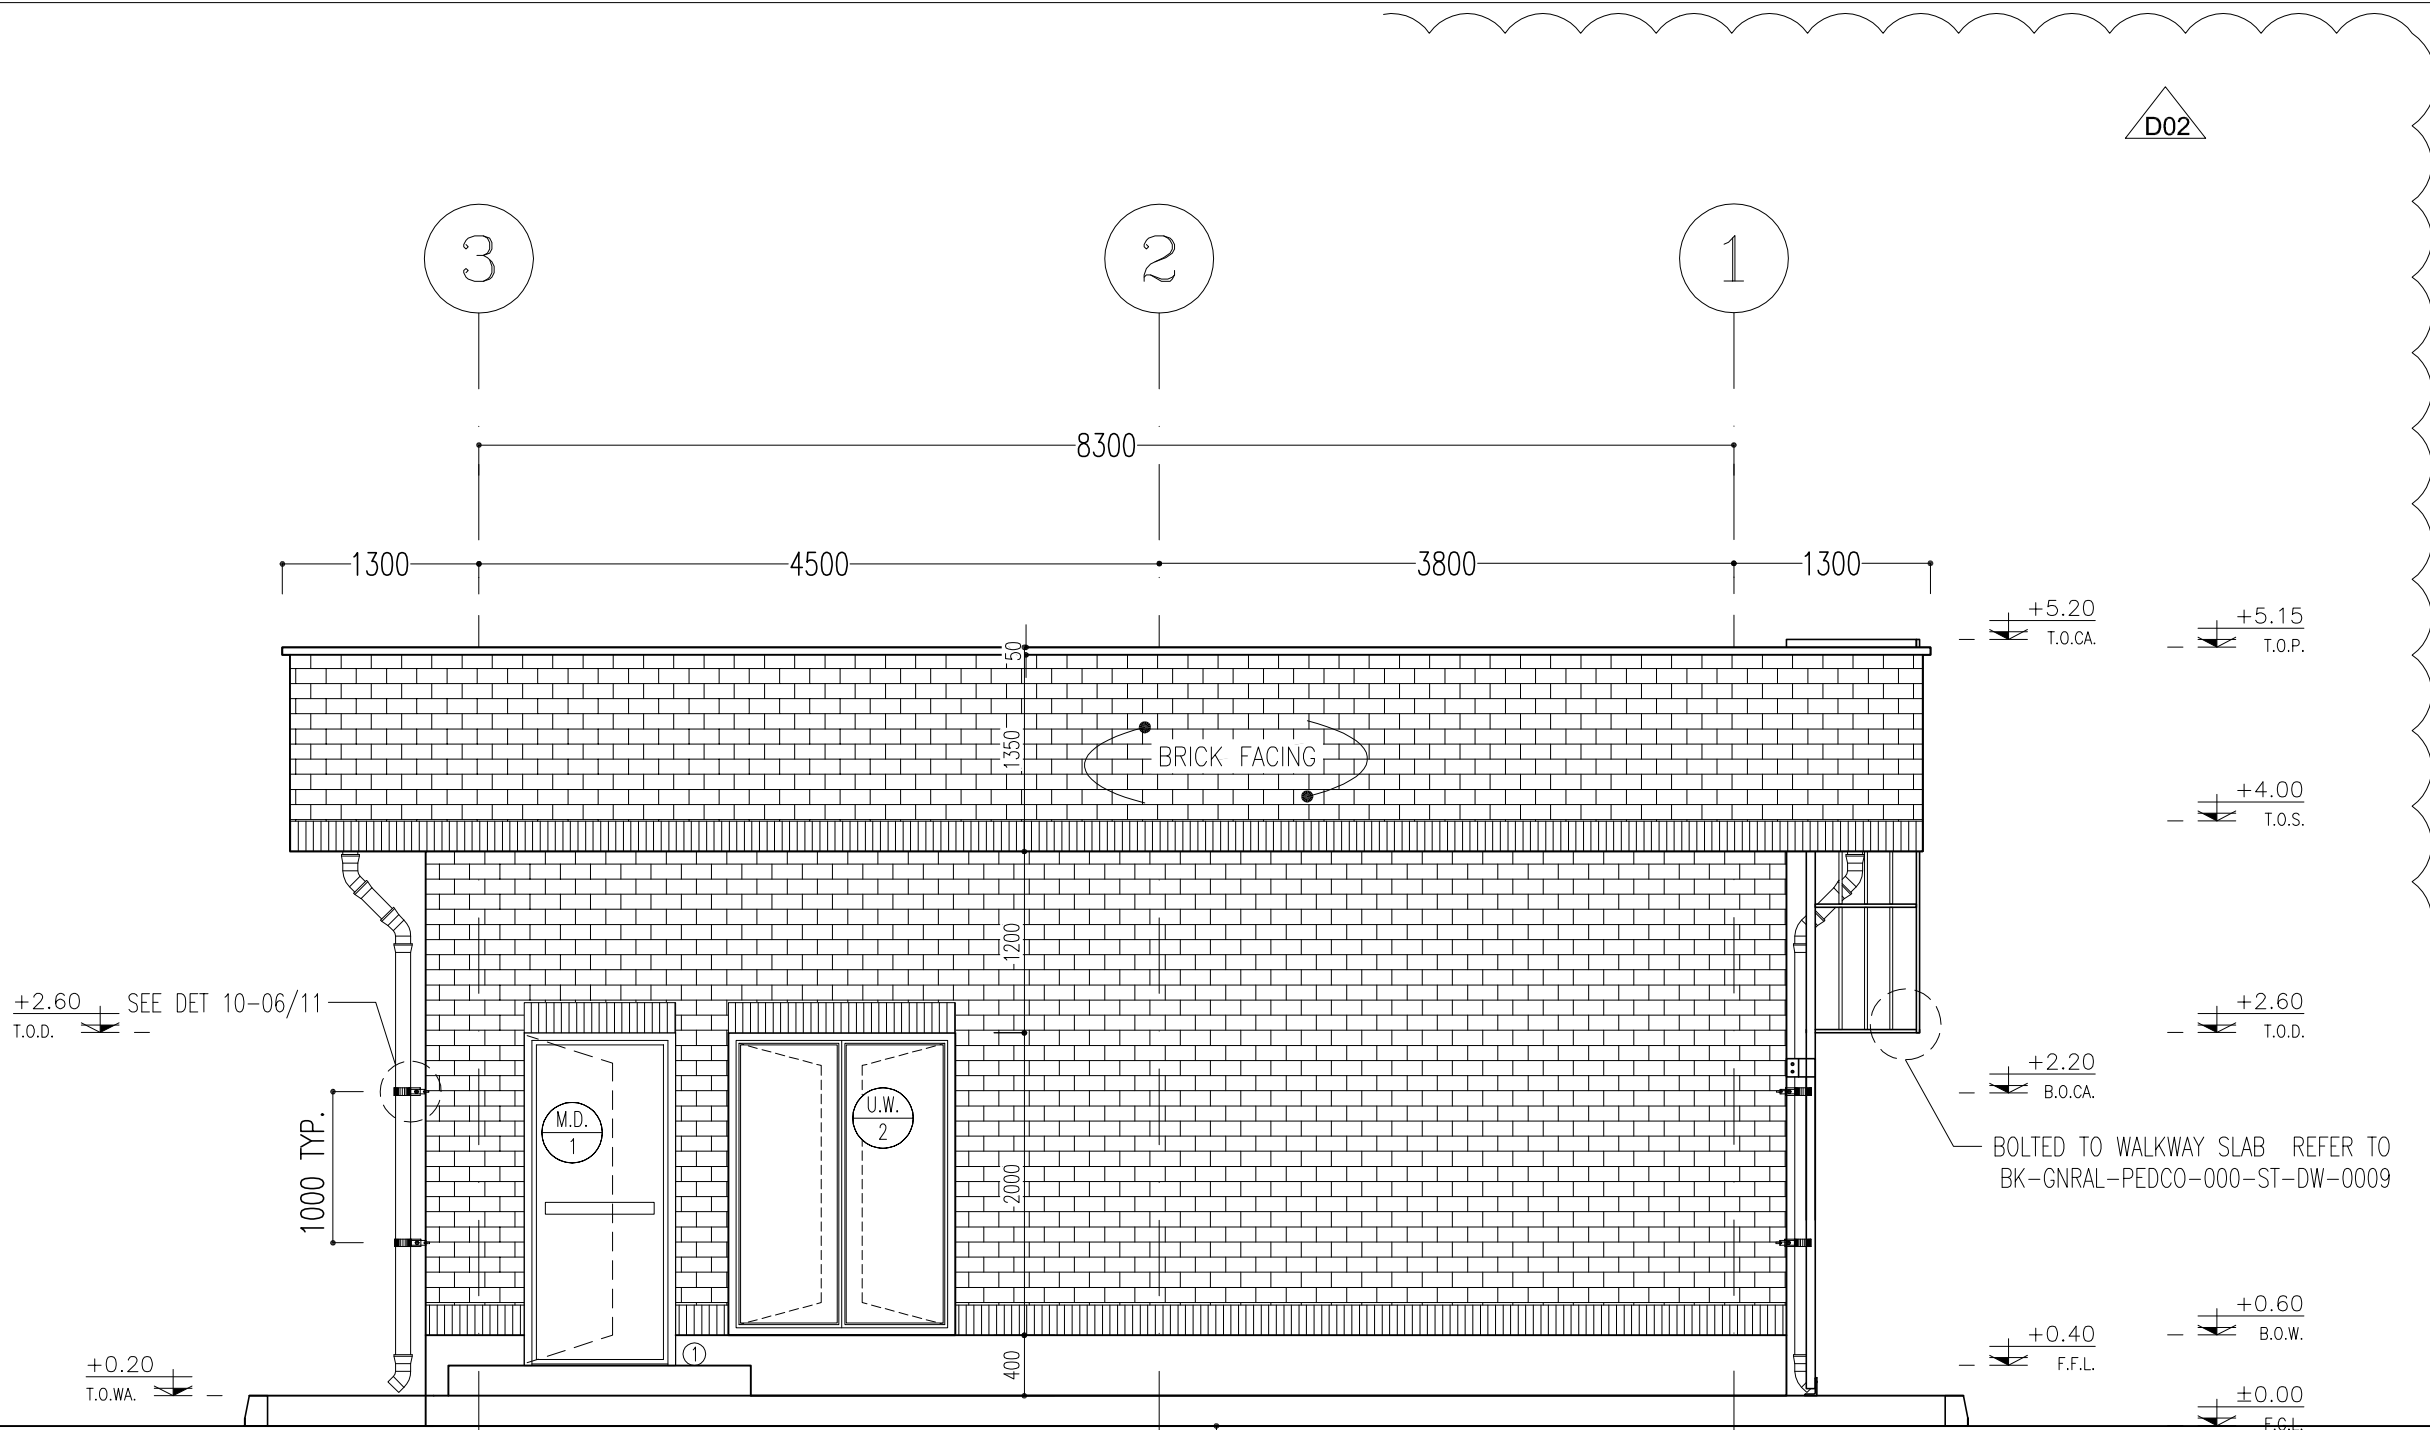

2 ELEVATION
SC.1:50
01 OF 11

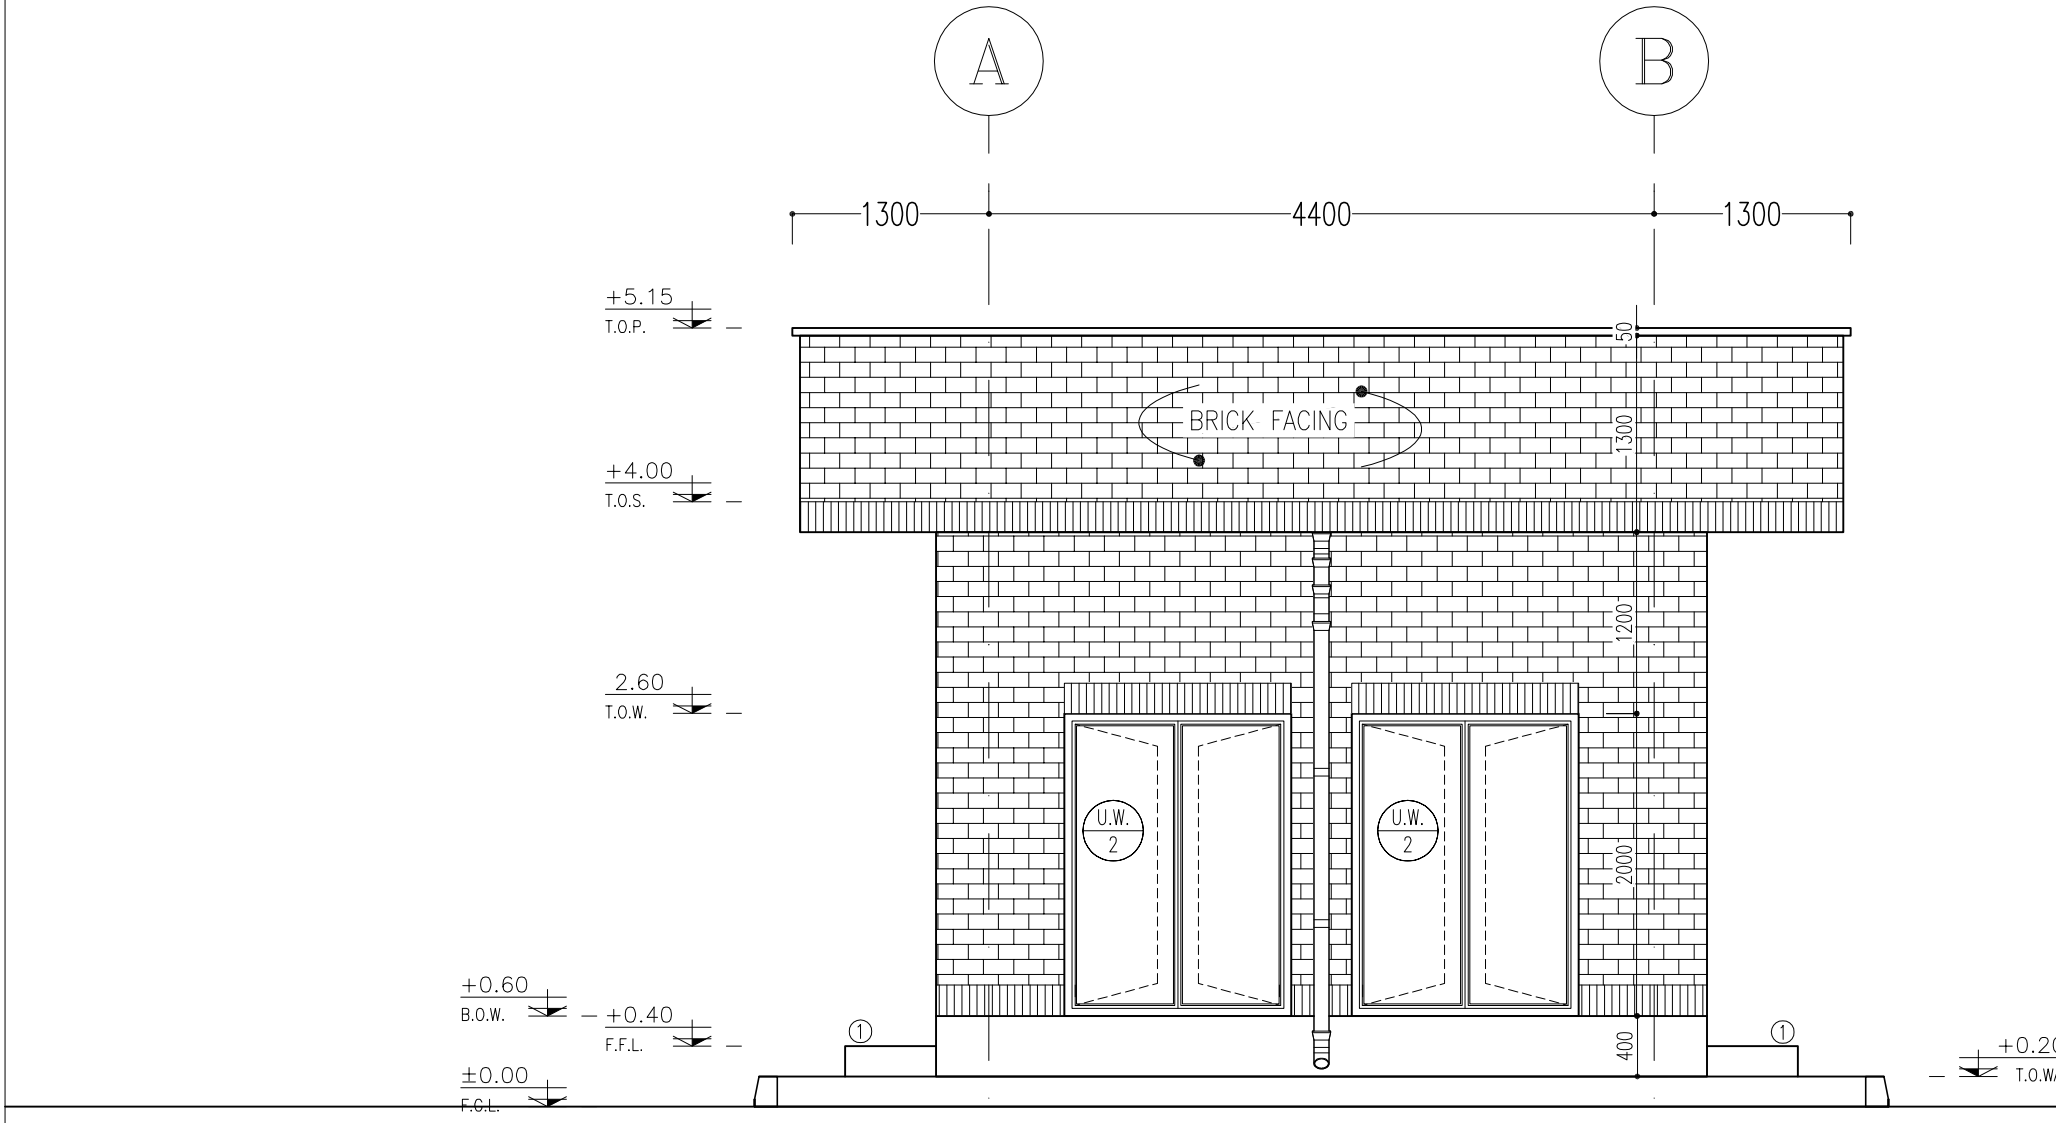

3 ELEVATION
SC.1:50
01 OF 11

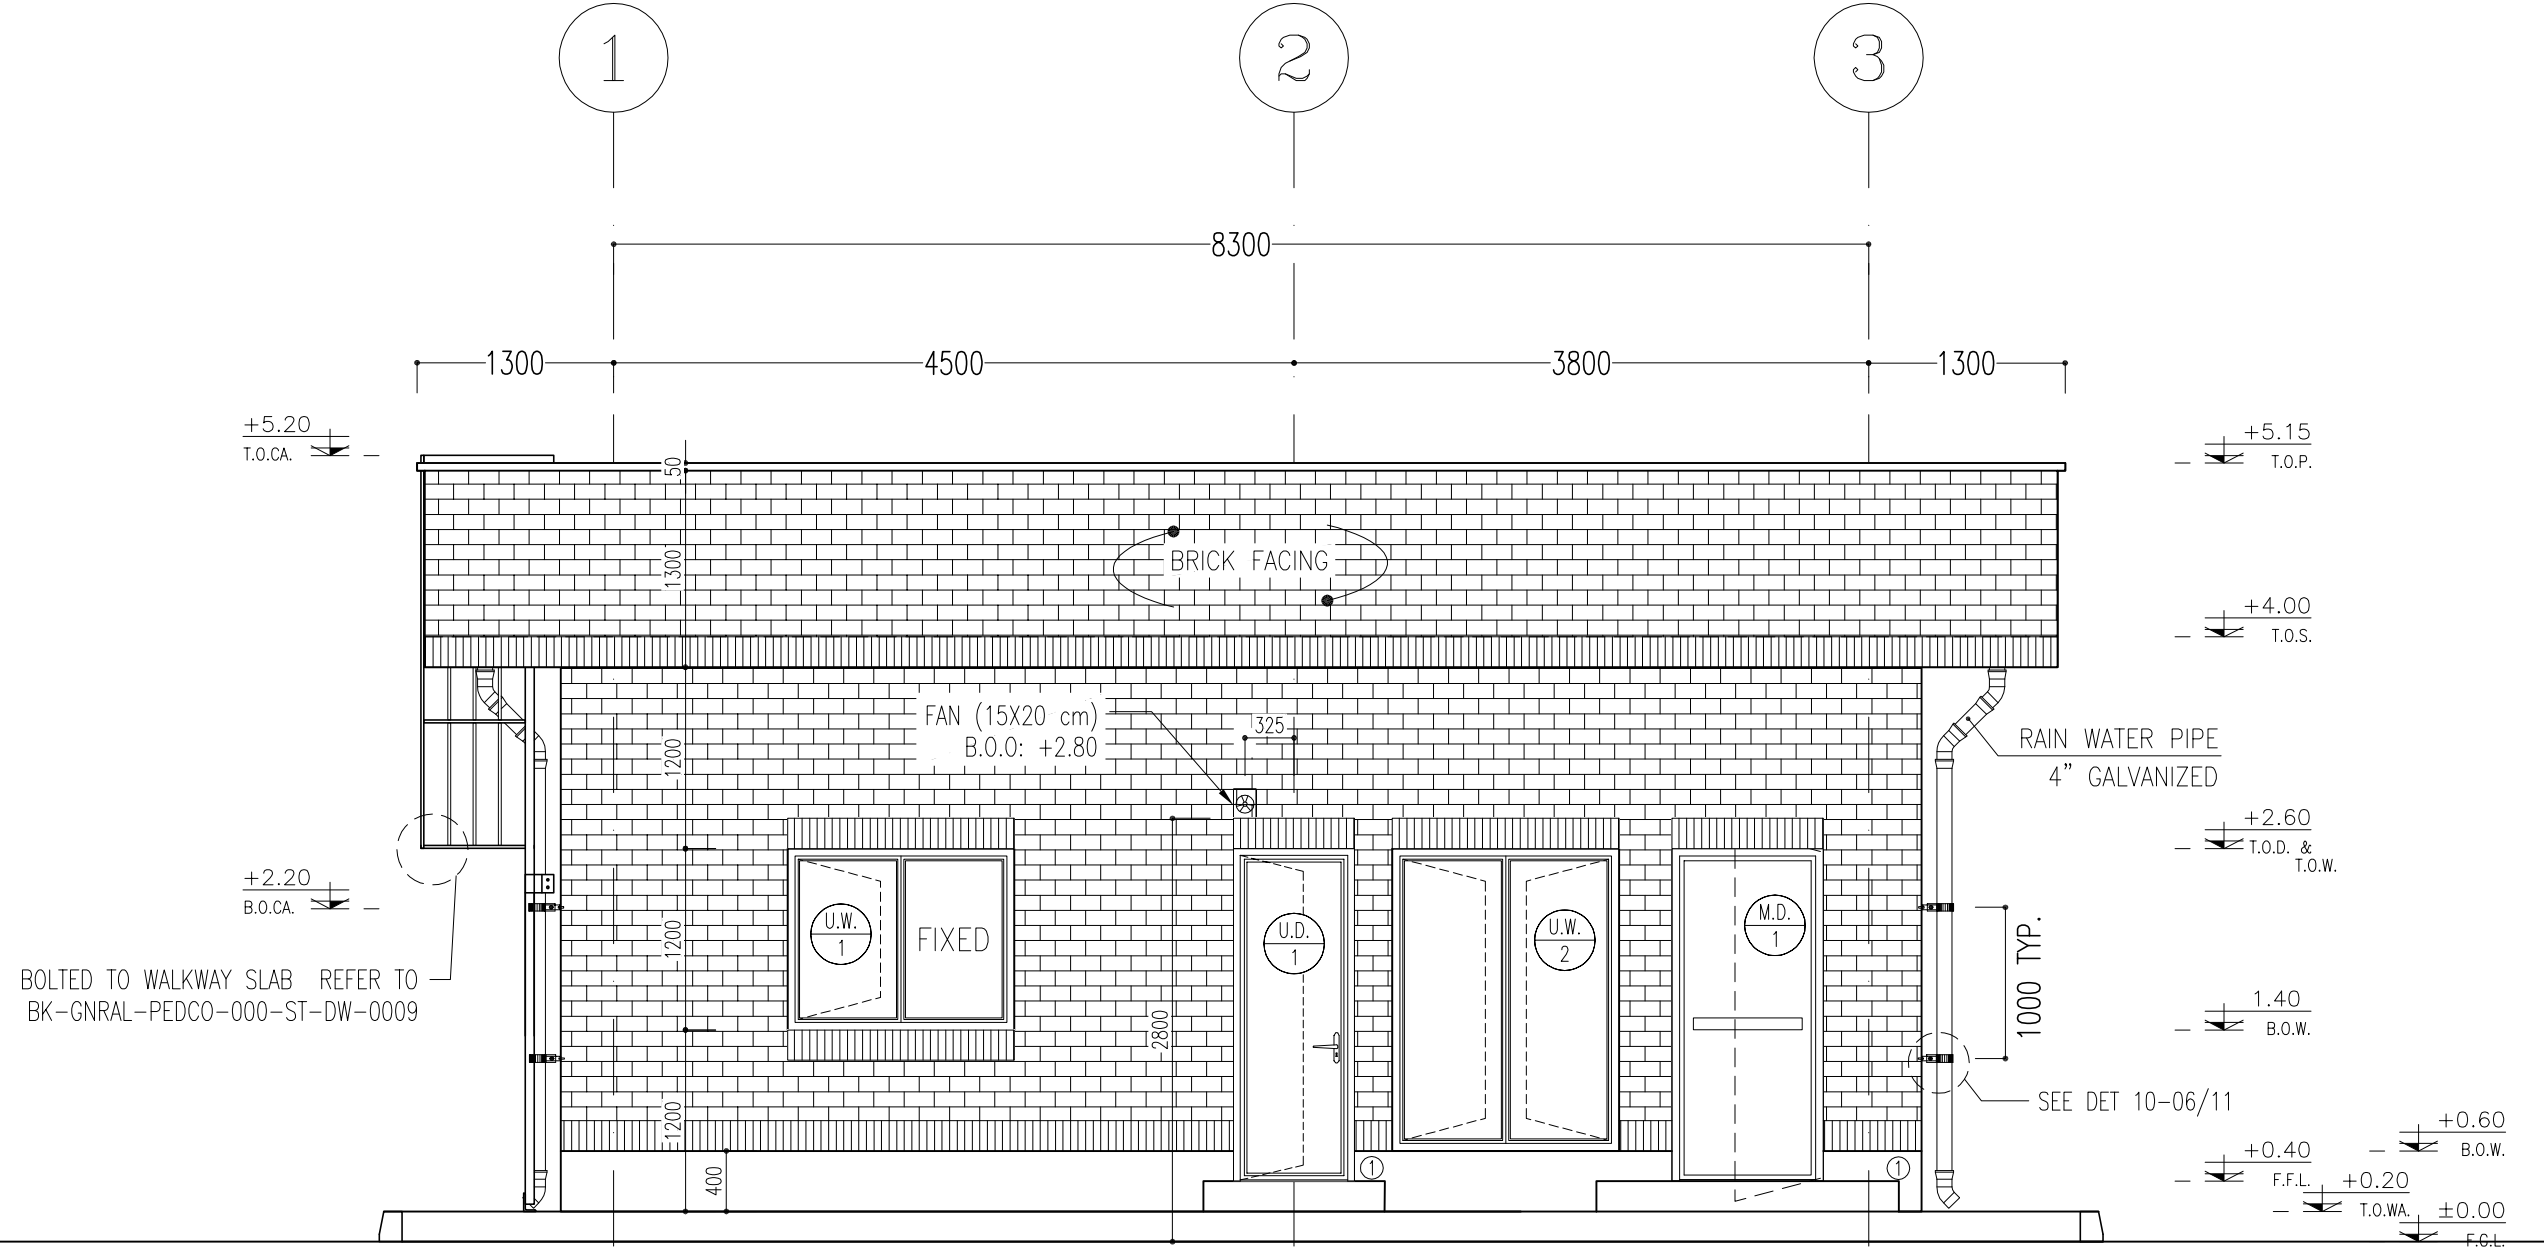


4 ELEVATION
SC.1:50
01 OF 11

- NOTES
- 1- DIMENSIONS ARE IN "mm" AND ELEVATIONS IN "m" UNLESS SPECIFIED .
 - 2- ALL DIMENSIONS AND ELEVATIONS SHALL BE CHECKED BY THE CONTRACTOR PRIOR TO CONSTRUCTION.
 - 3- CONTRACTOR SHALL COMPARE ALL ARCHITECTURAL, MECHANICAL, ELECTRICAL, PIPING AND STRUCTURAL DRAWINGS AND IN CASE OF ANY CONFLICTS OR DISCREPANCY, INFORM THE ENGINEER.
 - 4- SLAB ON GRADE SHALL BE CONSTRUCTED AFTER EXECUTION OF CABLE TRENCH & EQUIPMENTS FOUNDATION.
 - 5- ALL MATERIALS ARE SELECTED FROM THE HIGHEST QUALITY AND SHALL BE APPROVED BY THE CLIENT.
 - 6- FOR COORDINATE REFER TO FINISH GRADING DOCUMENTS.
 - 7- REFERENCE COORDINATES E=1000.000 , N=1000.000 REFER TO X=440679 , Y=3288537 UTM.
 - 8- FINISH GRADING LEVEL (BK12) ELEVATION : +75.40 m (GLOBAL) = ±0.00 (LOCAL)
 - 9- ALL EXTERNAL OPENINGS (WINDOWS AND DOORS) SHALL BE FIRE PROOF.
 - 10- DOUBLE GLAZED WINDOW WITH 2*6mm REINFORCED GLASS AND 15mm GAS FILLED GAP.
 - 11- WC DOORS SHALL BE WATERPROOF ABS TYPE WITH CLOSER MECHANISM.
 - 12- KNAUF GYPSUM BOARD TILES (60*60) cm (REGULAR 9.5 mm THICKNESS) WITH (1063).
 - 13- KNAUF PVC-COATED GYPSUM BOARD TILES (60*60)-(REGULAR 9.5mm THICKNESS) WITH (1063)-(PVC THICKNESS 0.35mm).













LEGEND	
	BRICK WALL
	BRICK FACING
	ANTI-ACID CERAMIC
	TOVENAN COURSE
	POLYETHYLENE SHEET
	REINFORCED CONCRETE ACCORDING TO STR.DWG
	CHEQUERED PLATE TRENCH CAP
	HOT DEEP GALVANIZED SHEET
	SOFT SAND
	CEMENT SAND
	BLOCKAGE
	LEAN CONCRETE
	TERRAZZO TILE

F.F.L. FINISHED FLOOR T.O.B. TOP OF BEAM
T.O.WA. TOP OF WALKWAY B.O.C. BOTTOM OF CAGE
T.O.P. TOP OF PARAPET T.O.S. TOP OF SLAB
T.O.C. TOP OF CAGE B.O.S. BOTTOM OF SLEEVE
T.O.D. TOP OF DOOR T.O.F. TOP OF FOUNDATION
F.G.L. FINISHED GRADING LEVEL


REFERENCE DRAWING	DRG. No.
STANDARD DRAWING FOR ARCHITECTURAL DETAILS	BK-GNRL-PEDCO-000-AR-DW-0001
STANDARD DETAILS FOR LADDER & SAFETY CAGE	BK-GNRL-PEDCO-000-ST-DW-0009
FOUNDATION DRAWING FOR SECURITY BUILDING FOR WELL PADS - BK-12	BK-BK12-PEDCO-000-ST-DW-0002
STRUCTURAL DRAWING FOR SECURITY BUILDING FOR WELL PADS - BK-12	BK-BK12-PEDCO-110-ST-DW-0003
GENERAL CIVIL LAYOUT - BK12	BK-BK12-PEDCO-110-CV-PY-0001
HVAC SYSTEM LAYOUT FOR SECURITY BUILDING - BK12	BK-BK12-PEDCO-110-HV-PY-0002
PLUMBING & SEWAGE PIPING LAYOUT FOR SECURITY BUILDING - BK12	BK-BK12-PEDCO-110-HV-PY-0004


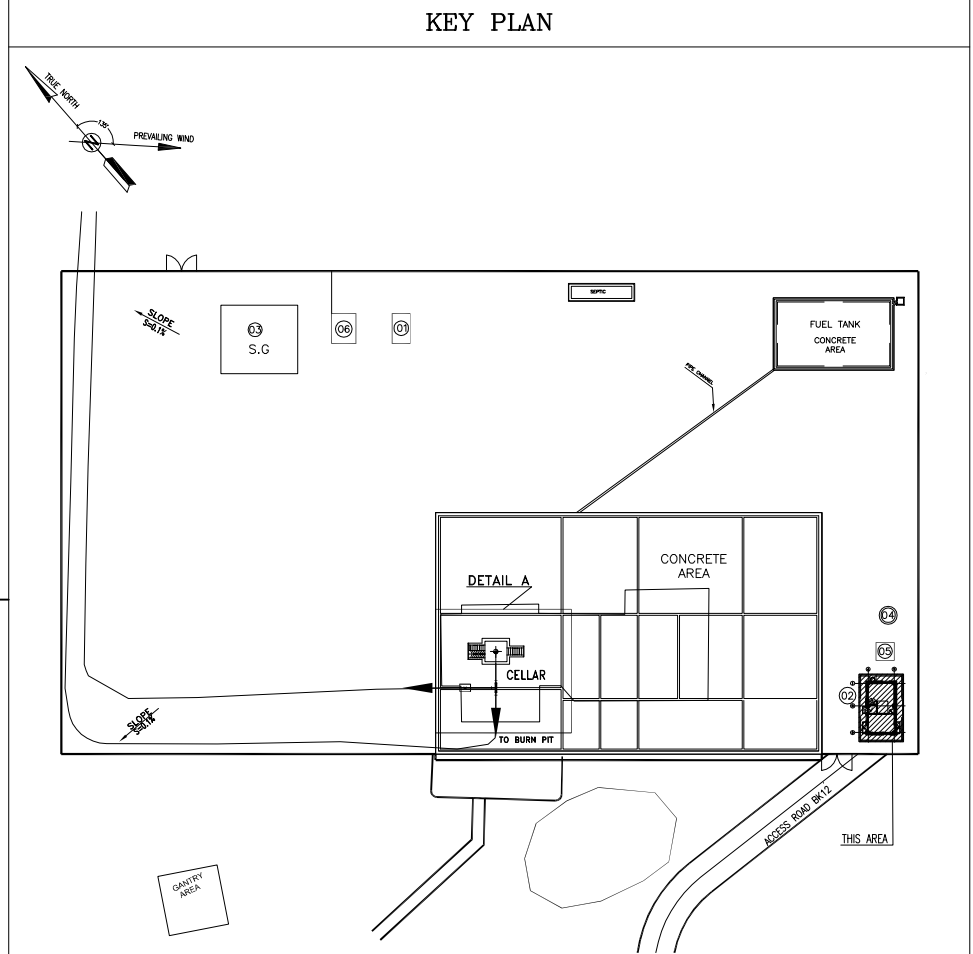


	</
--	--	----

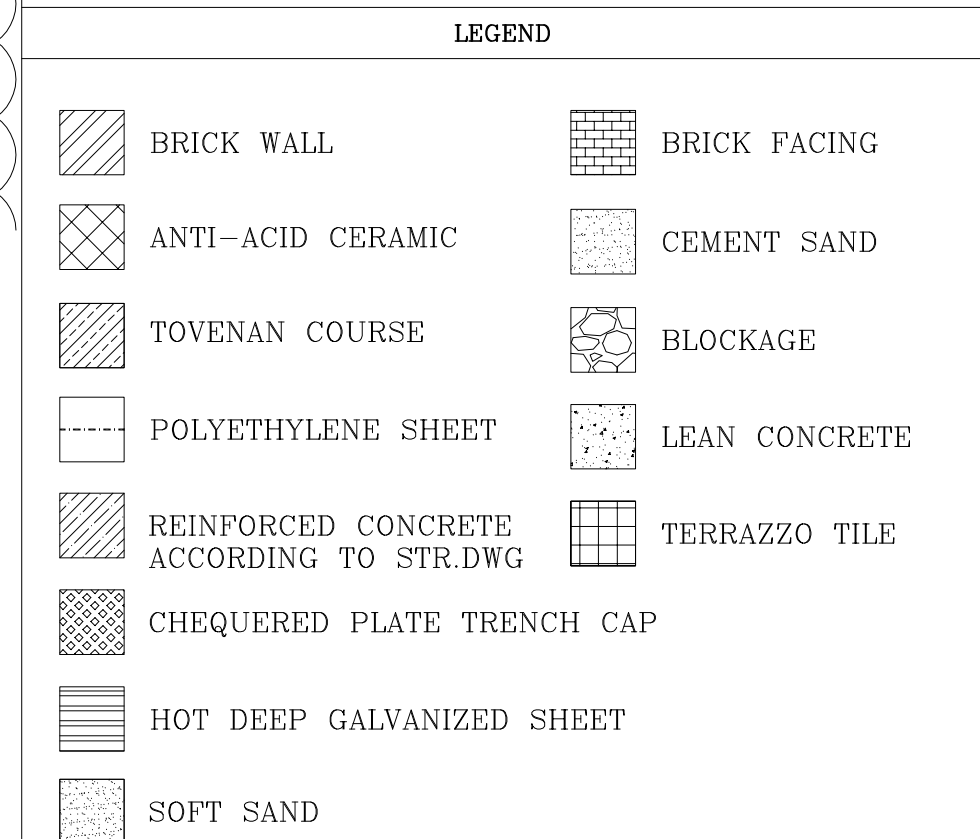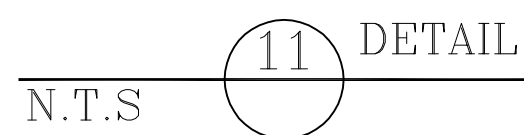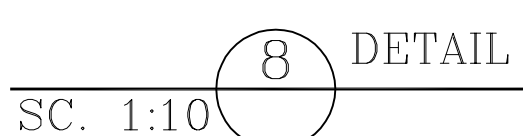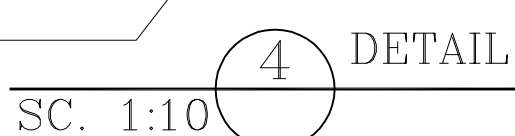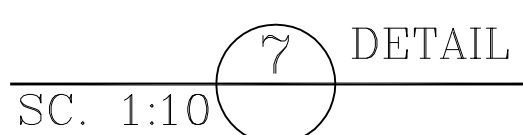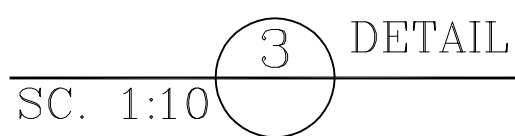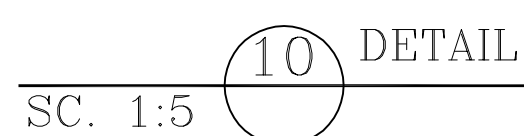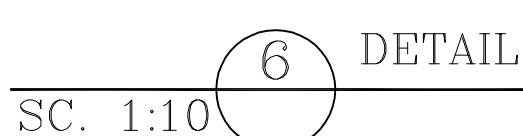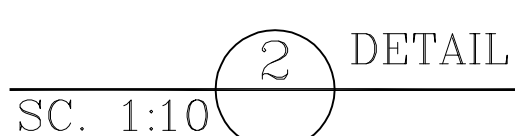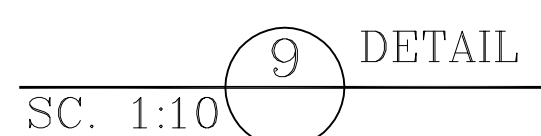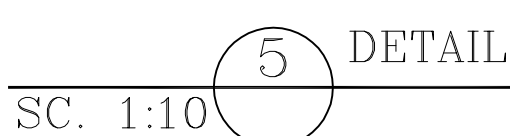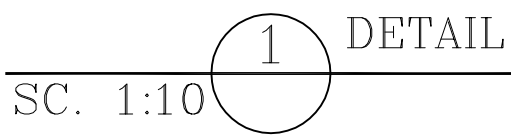

REFERENCE DRAWING	DRG. No.
STANDARD DRAWING FOR ARCHITECTURAL DETAILS	BK-GN-RL-PEDCO-000-AR-DW-0001
STANDARD DETAILS FOR LADDER & SAFETY CAGE	BK-GN-RL-PEDCO-000-ST-DW-0009
FOUNDATION DRAWING FOR SECURITY BUILDING FOR WELL PADS - BK-12	BK-BK12-PEDCO-110-ST-DW-0002
STRUCTURAL DRAWING FOR SECURITY BUILDING FOR WELL PADS - BK-12	BK-BK12-PEDCO-110-ST-DW-0003
GENERAL CIVIL LAYOUT - BK12	BK-BK12-PEDCO-110-CV-PY-0001
HVAC SYSTEM LAYOUT FOR SECURITY BUILDING - BK12	BK-BK12-PEDCO-110-HV-PY-0002
PLUMBING & SEWAGE PIPING LAYOUT FOR SECURITY BUILDING - BK12	BK-BK12-PEDCO-110-HV-PY-0004

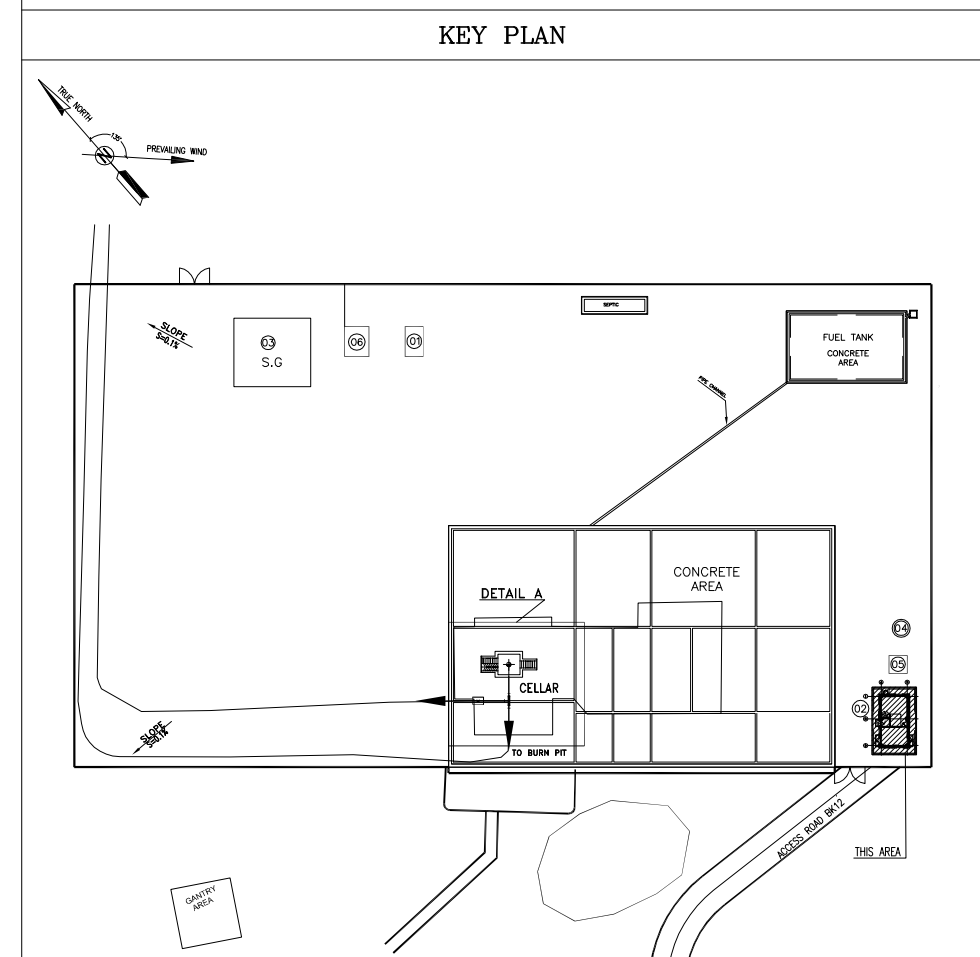[illegible]

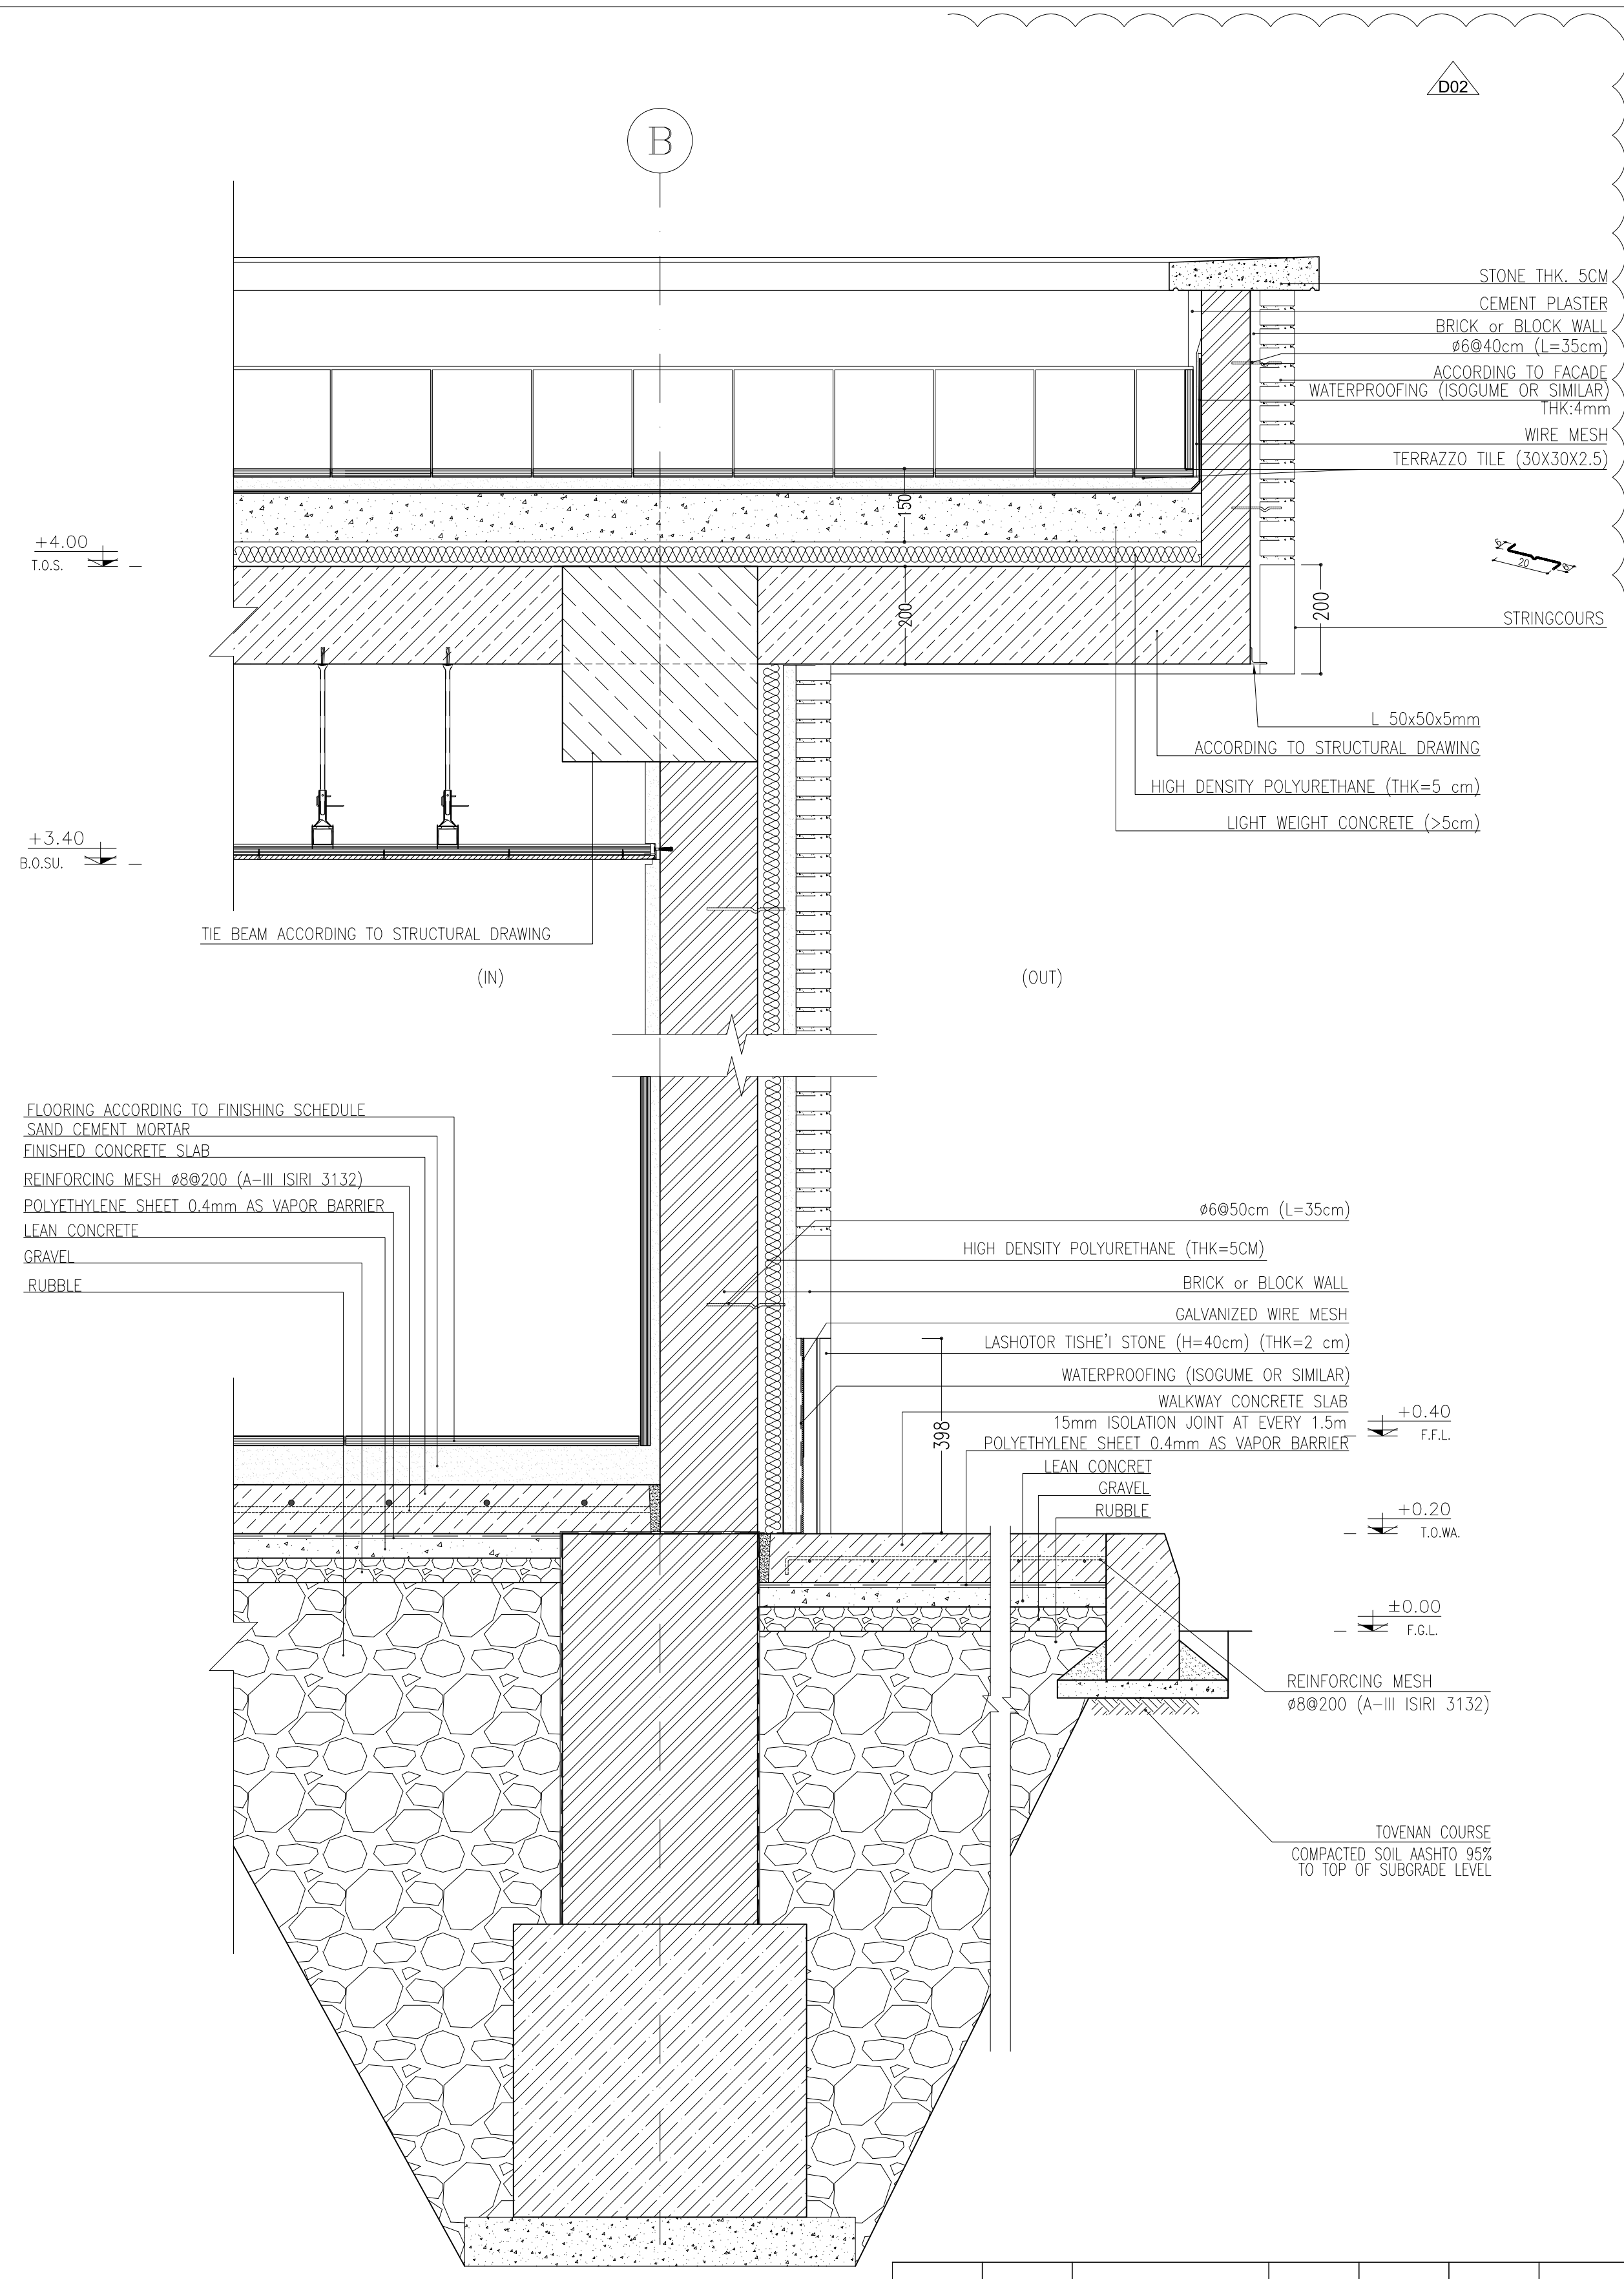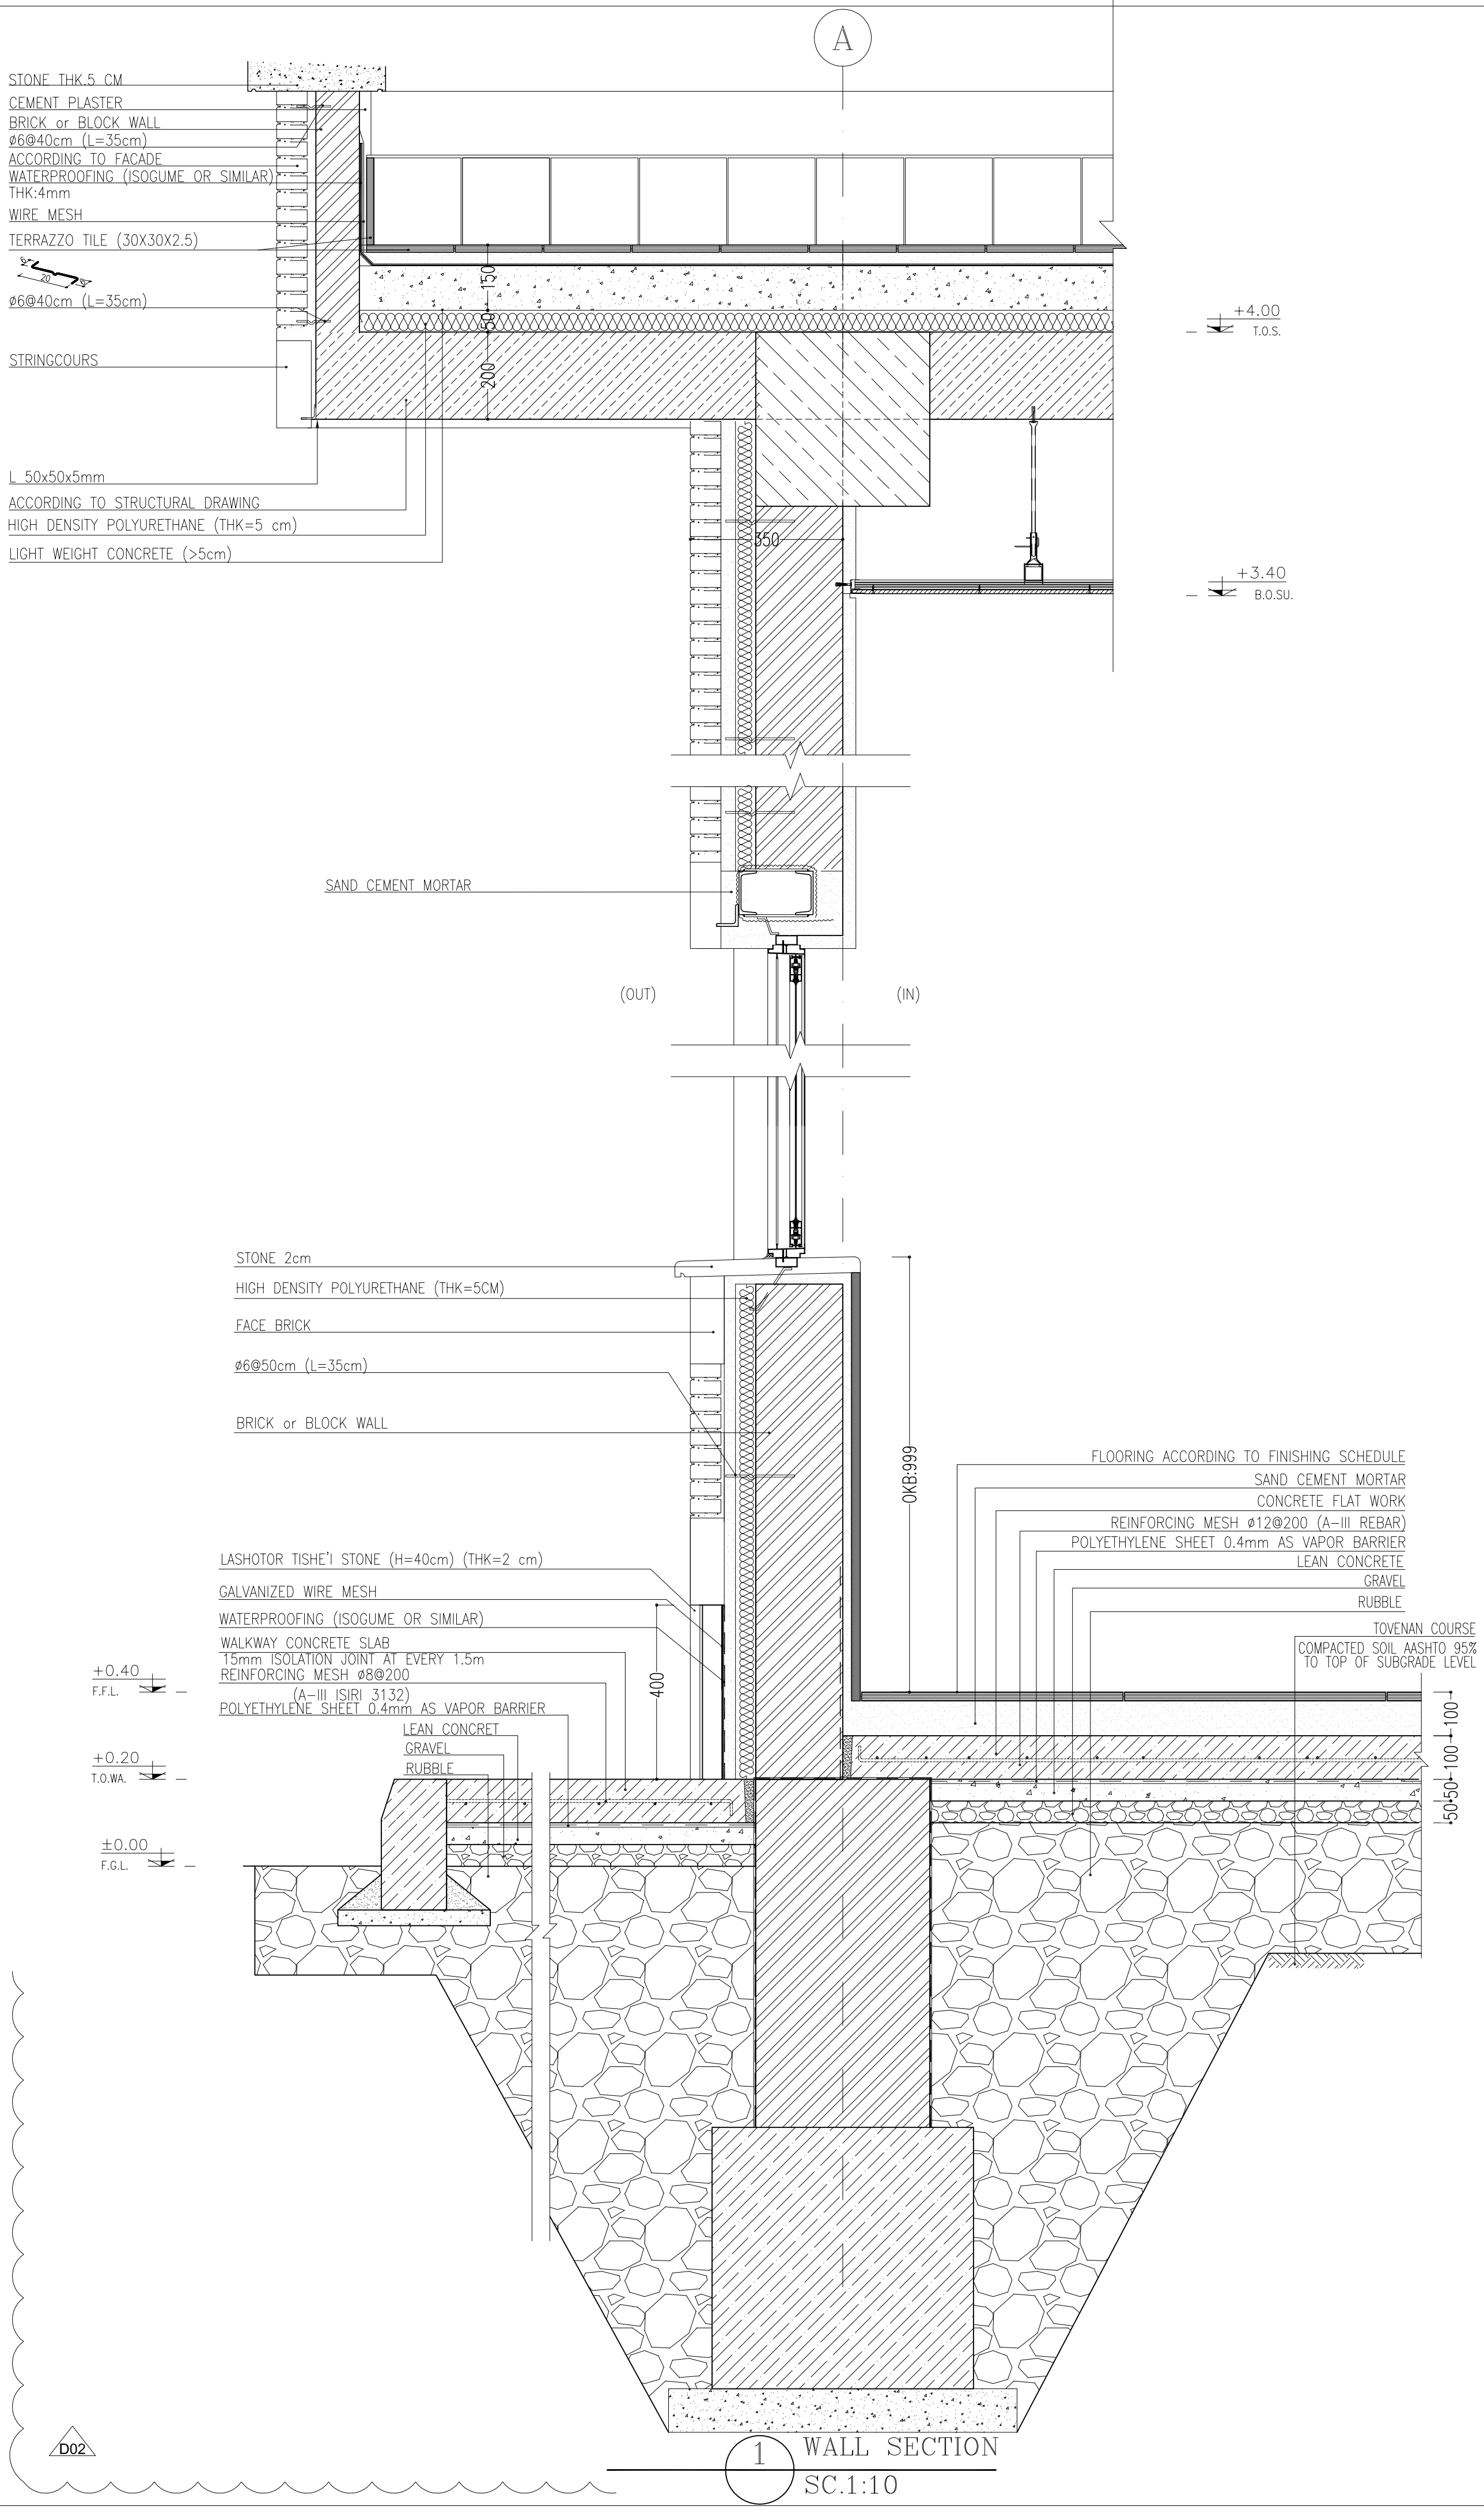

NOTES

1- DIMENSIONS ARE IN "mm" AND ELEVATIONS IN "m" UNLESS SPECIFIED .

2- ALL DIMENSIONS AND ELEVATIONS SHALL BE CHECKED BY THE CONTRACTOR PRIOR TO CONSTRUCTION.

3- CONTRACTOR SHALL COMPARE ALL ARCHITECTURAL, MECHANICAL, ELECTRICAL, PIPING AND STRUCTURAL DRAWINGS AND IN CASE OF ANY CONFLICTS OR DISCREPANCY, INFORM THE ENGINEER.

4- SLAB ON GRADE SHALL BE CONSTRUCTED AFTER EXECUTION OF CABLE TRENCH & EQUIPMENTS FOUNDATION.

5- ALL MATERIALS ARE SELECTED FROM THE HIGHEST QUALITY AND SHALL BE APPROVED BY THE CLIENT.

6- FOR COORDINATE REFER TO FINISH GRADING DOCUMENTS.

7- REFERENCE COORDINATES E=1000.000 , N=1000.000 REFER TO X=440679 , Y=3288537 UTM.

8- FINISH GRADING LEVEL (BK12) ELEVATION : +75.40 m (GLOBAL) ± ±0.00 (LOCAL)

9- ALL EXTERNAL OPENINGS (WINDOWS AND DOORS) SHALL BE FIRE PROOF.

10- DOUBLE GLAZED WINDOW WITH 26mm REINFORCED GLASS AND 15mm GAS FILLED GAP.

11- WC DOORS SHALL BE WATERPROOF ABS TYPE WITH CLOSER MECHANISM.

12- KNAUF GYPSUM BOARD TILES (60*60) cm (REGULAR 9.5 mm THICKNESS) WITH (1063).

13- KNAUF PVC-COATED GYPSUM BOARD TILES (60*60)-(REGULAR 9.5mm THICKNESS) WITH (1063)-(PVC THICKNESS 0.35mm).

LEGEND

BRICK WALL

ANTI-ACID CERAMIC

TOVENAN COURSE

POLYETHYLENE SHEET

REINFORCED CONCRETE ACCORDING TO STR.DWG

CHEQUERED PLATE TRENCH CAP

HOT DEEP GALVANIZED SHEET

SOFT SAND

BRICK FACING

CEMENT SAND

BLOCKAGE

LEAN CONCRETE

TERRAZZO TILE

F.F.L. FINISHED FLOOR

T.O.B. TOP OF BEAM

T.O.WA. TOP OF WALKWAY

B.O.C. BOTTOM OF CAGE

T.O.P. TOP OF PARAPET

T.O.S. TOP OF SLAB

T.O.C. TOP OF CAGE

B.O.S. BOTTOM OF SLEEVE

T.O.D. TOP OF DOOR

T.O.F. TOP OF FOUNDATION

F.G.L. FINISHED GRADING LEVEL

REFERENCE DRAWING

DRG. No.

STANDARD DRAWING FOR ARCHITECTURAL DETAILS

BK-GNRL-PEDCO-000-AR-DW-0001

STANDARD DETAILS FOR LADDER & SAFETY CAGE

BK-GNRL-PEDCO-000-ST-DW-0009

FOUNDATION DRAWING FOR SECURITY BUILDING FOR WELL PADS - BK-12

BK-BK12-PEDCO-110-ST-DW-0002

STRUCTURAL DRAWING FOR SECURITY BUILDING FOR WELL PADS - BK-12

BK-BK12-PEDCO-110-ST-DW-0003

GENERAL CIVIL LAYOUT - BK12

BK-BK12-PEDCO-110-CV-PY-0001

HVAC SYSTEM LAYOUT FOR SECURITY BUILDING - BK12

BK-BK12-PEDCO-110-HV-PY-0002

PLUMBING & SEWAGE PIPING LAYOUT FOR SECURITY BUILDING - BK12

BK-BK12-PEDCO-110-HV-PY-0004

KEY PLAN

D02

OCT.2023

APC

R.BERLOUIE

M.FAKHARIAN

S.Paramarzpour

D01

FEB.2023

IFA

R.BERLOUIE

M.FAKHARIAN

M.Mehrshad

** **

D00

APR.2022

IPC

R.BERLOUIE

M.FAKHARIAN

M.Mehrshad

** **

REV.

DATE

P.O.I.S

PREP.

CHK.

APP.

AUT.

PROJECT NAME:

BINAK OILFIELD DEVELOPMENT/SUB-SURFACE WORK PACKAGES BK12 WHF MODIFICATIONS

PROJECT NO.:

971020

EPC CONTRACTOR:

HIRGAN ENERGY - DESIGN & INSPECTION COMPANIES

EPD/EPC CONTRACTOR (GC):

PEDCO

DRAWING TITLE:

ARCHITECTURAL DRAWING FOR SECURITY BUILDING OF WELL PADS - BK-12 DETAILS

SCALE

SIZE

DRAWING NO.

SHEET NO.

REV.

BUDGET REF.

LOCATION

SIZE CLASS

SERIAL NO.

SHEET

REVISION

AS SHOWN

A1

BK-BK12-PEDCO-110-AR-DW-0003

07 OF 11

D02

053-073-9184

F

4

B

708293

07 OF 11

D02

REV.

DESCRIPTION

BY

DATE

BY

DATE

اسم و کلیه نسخ این نقشه و حق اقتباس متعلق به شرکت ملی مناطق نفت خیز جنوب میباشد.

THE ORIGINAL AND ALL COPIES OF THIS DRAWING TOGETHER WITH THE COPYRIGHT THEREIN ARE THE SOLE PROPERTY OF

N.I.S.O.C./ FIELDS

BINAK OILFIELD DEVELOPMENT SUB-SURFACE WORK PACKAGES BK12 WHF MODIFICATIONS

DATE

SCALE

DRAWING BY

CHECKED BY



PROJECT ENG.

NO CONSTRUCTION PERMITTED UNLESS DRAWING APPROVED

APPROVED FOR CONSTRUCTION

BY:

DATE:

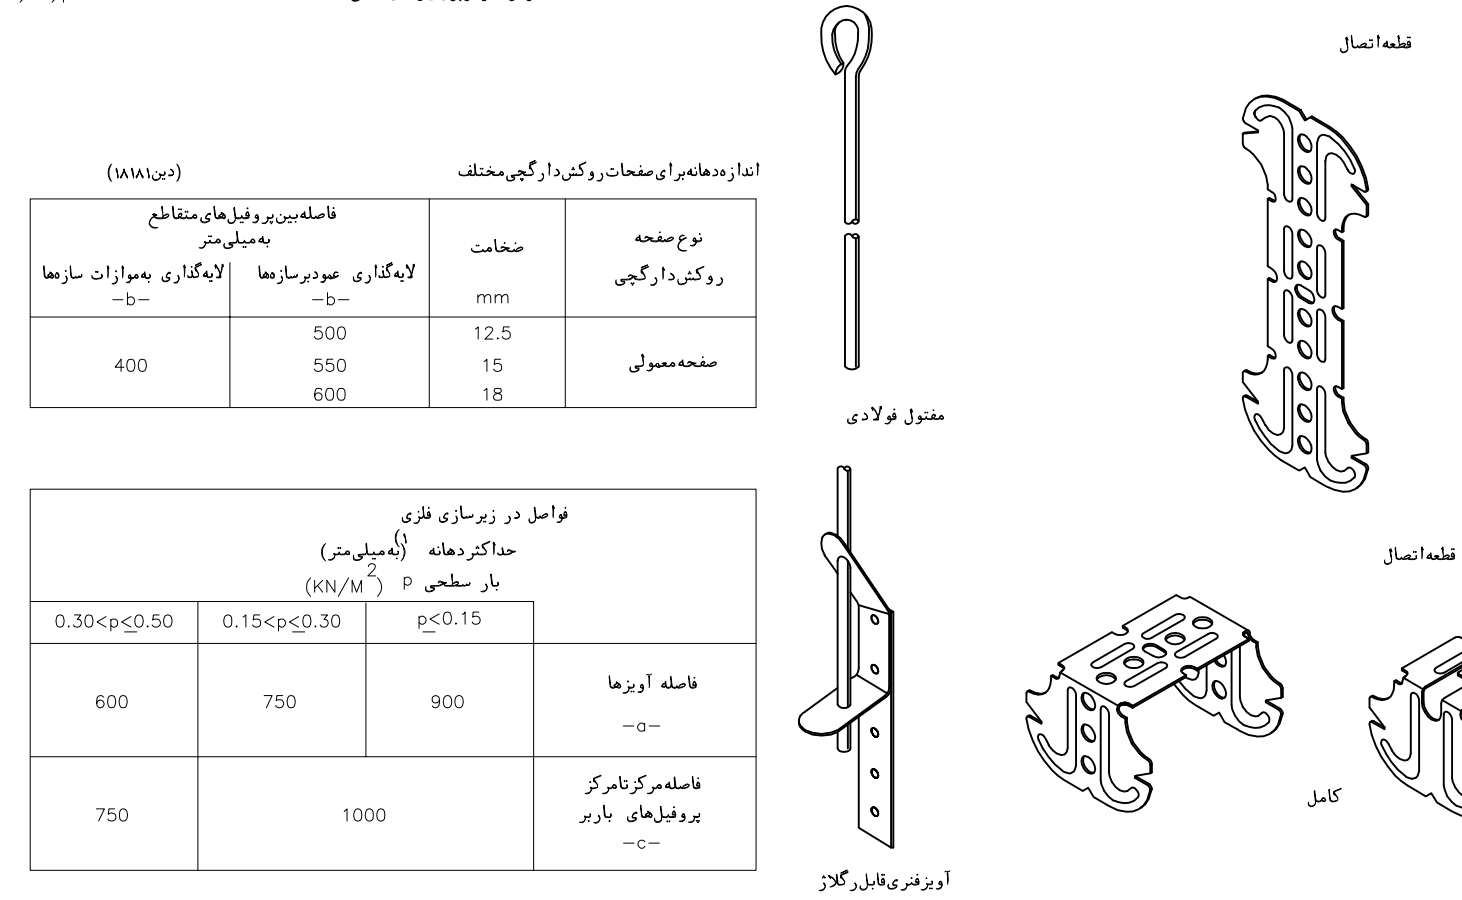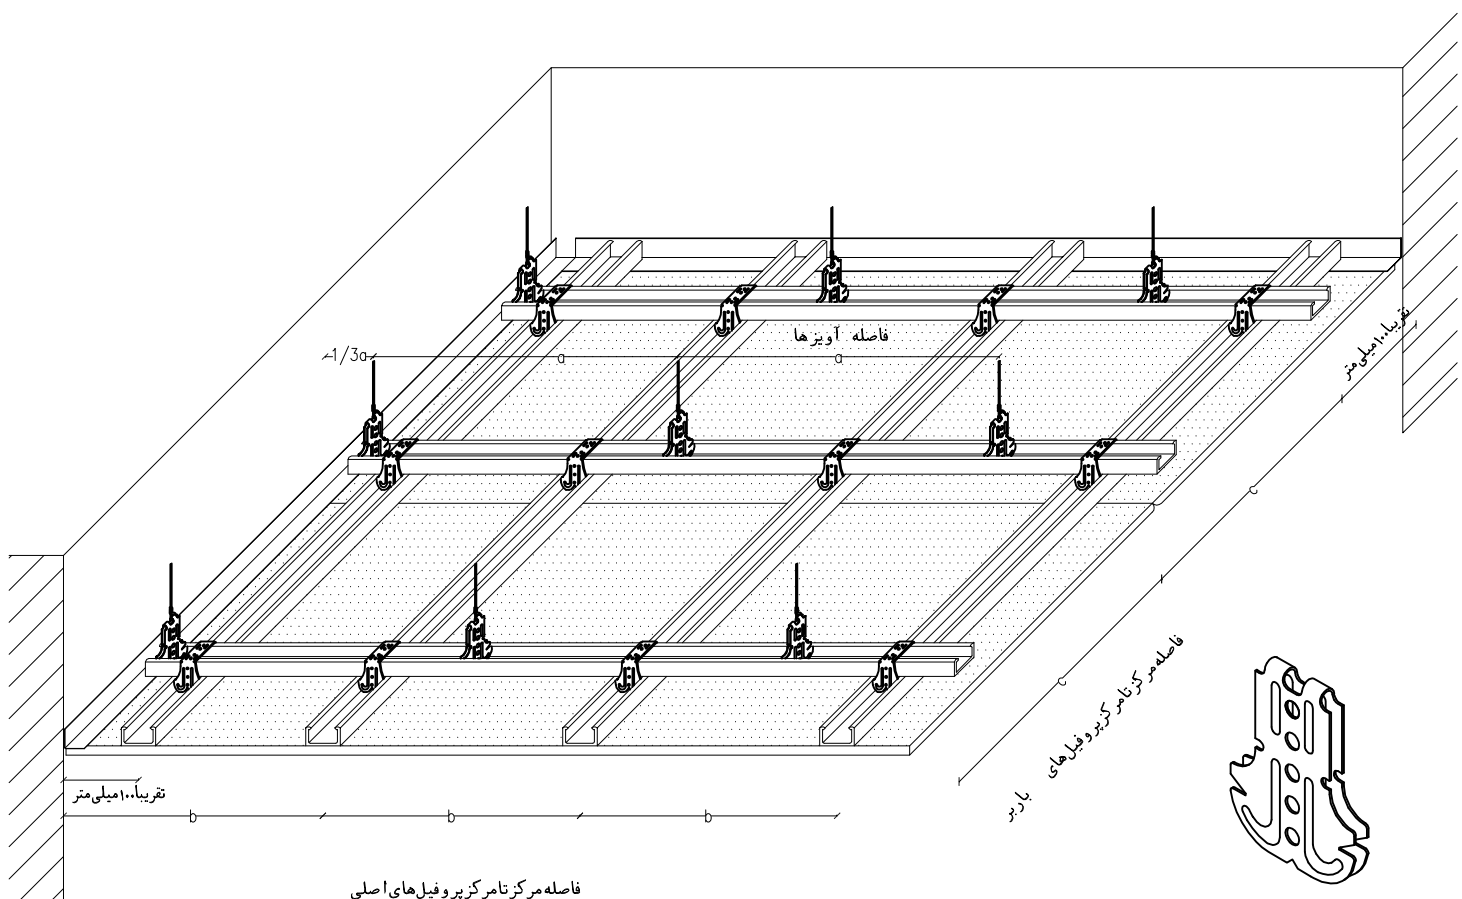

نوع صفحه	ضخامت	ابعاد	ملاحظات
رنگش در گچی	mm	12.5	ابعاد در گچی
صفحه معمولی	15	500	ابعاد در گچی
	18	550	ابعاد در گچی
		600	ابعاد در گچی

فاصله مرکز تیرهای اصلی	فاصله مرکز تیرهای فرعی	ابعاد	ملاحظات
400	500	12.5	ابعاد در گچی
	550	15	ابعاد در گچی
	600	18	ابعاد در گچی

فاصله مرکز تیرهای اصلی	فاصله مرکز تیرهای فرعی	ابعاد	ملاحظات
600	750	900	ابعاد در گچی
750	1000		ابعاد در گچی

فاصله مرکز تیرهای اصلی	فاصله مرکز تیرهای فرعی	ابعاد	ملاحظات
600	750	900	ابعاد در گچی
750	1000		ابعاد در گچی

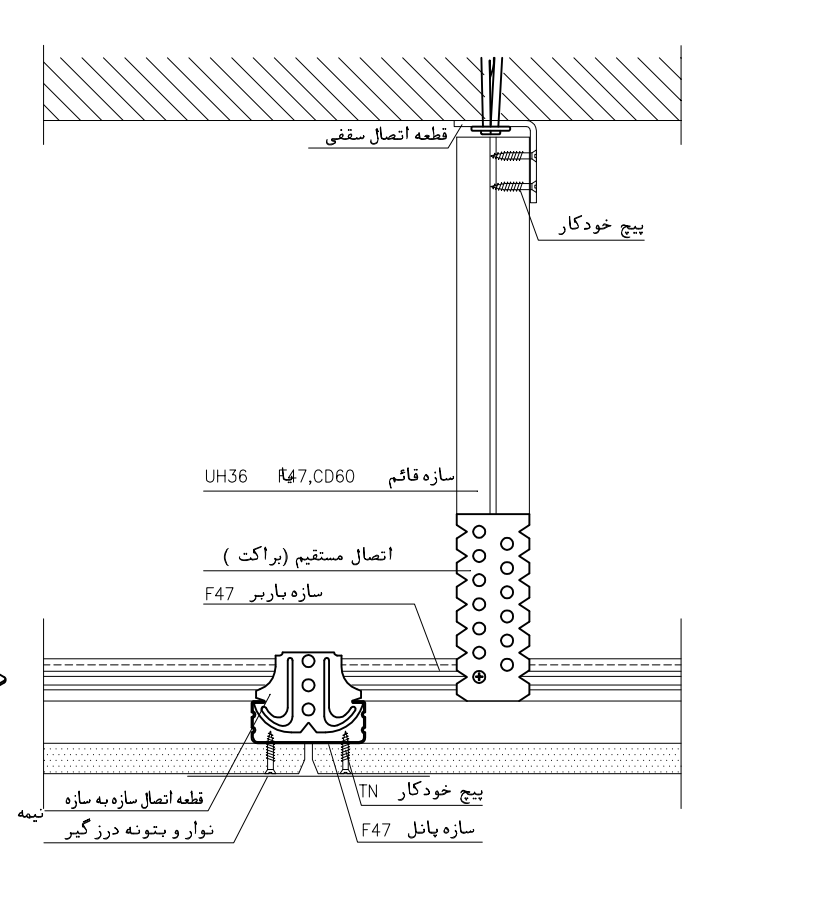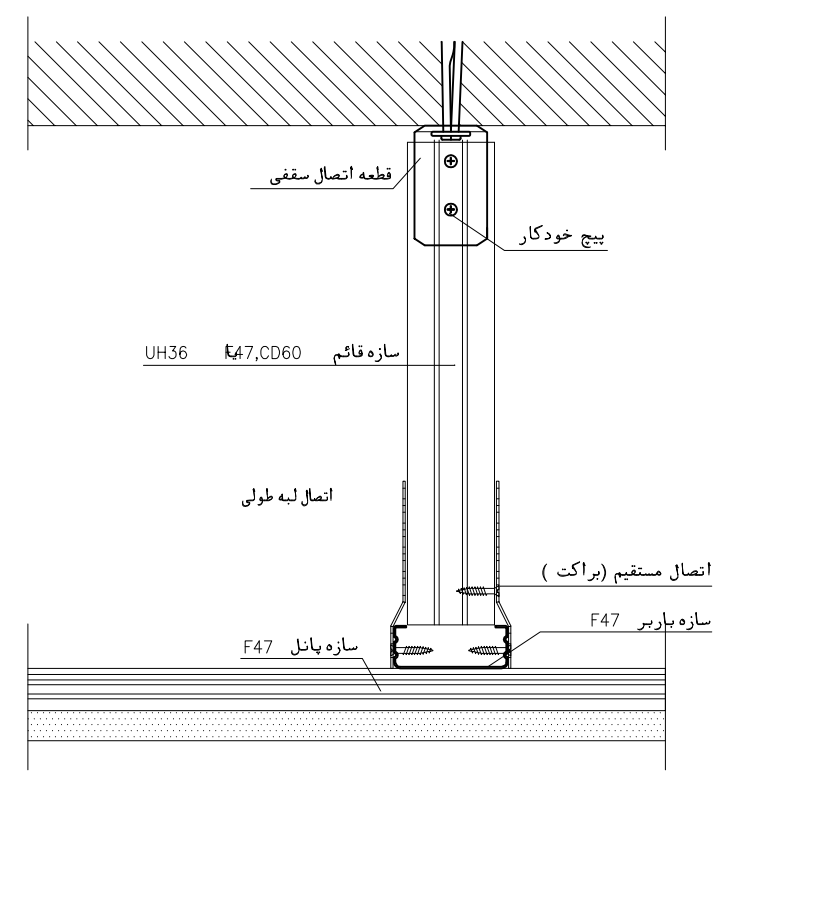

فاصله مرکز تیرهای اصلی	فاصله مرکز تیرهای فرعی	ابعاد	ملاحظات
600	750	900	ابعاد در گچی
750	1000		ابعاد در گچی

فاصله مرکز تیرهای اصلی	فاصله مرکز تیرهای فرعی	ابعاد	ملاحظات
600	750	900	ابعاد در گچی
750	1000		ابعاد در گچی

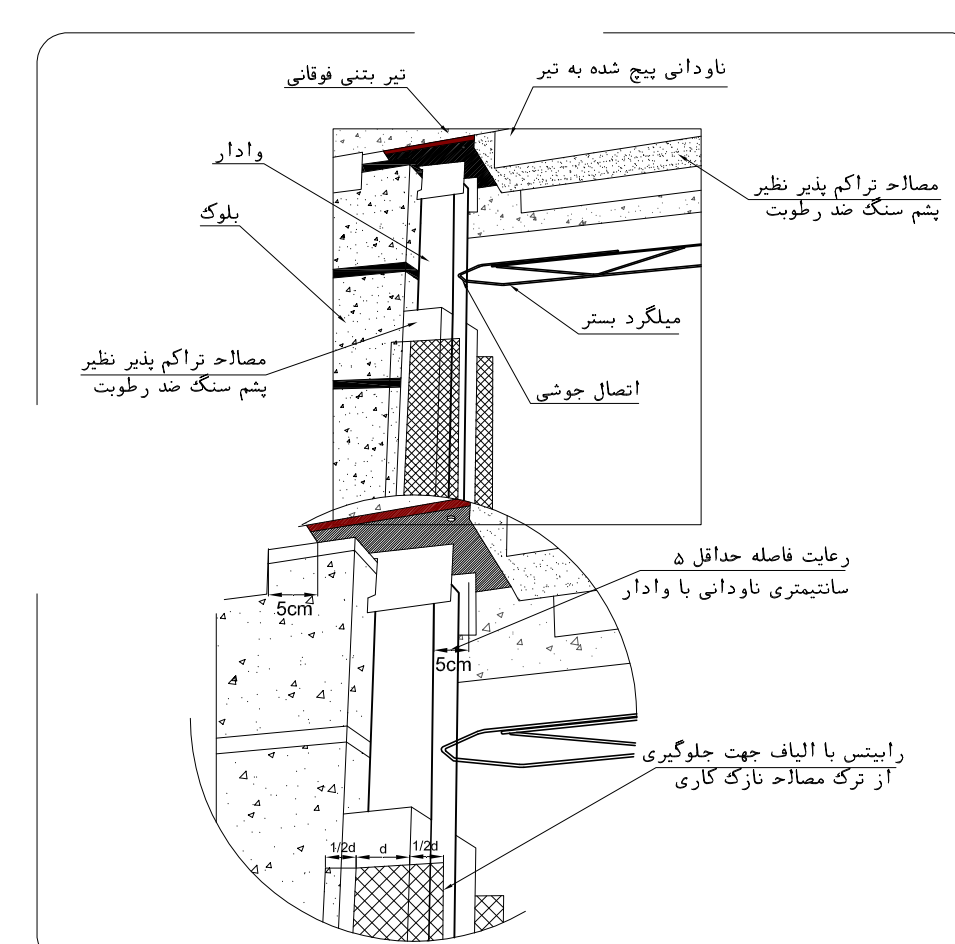

اجرای عایق پشم سنگ و مش الیاف یا رابیتس بر روی وادار

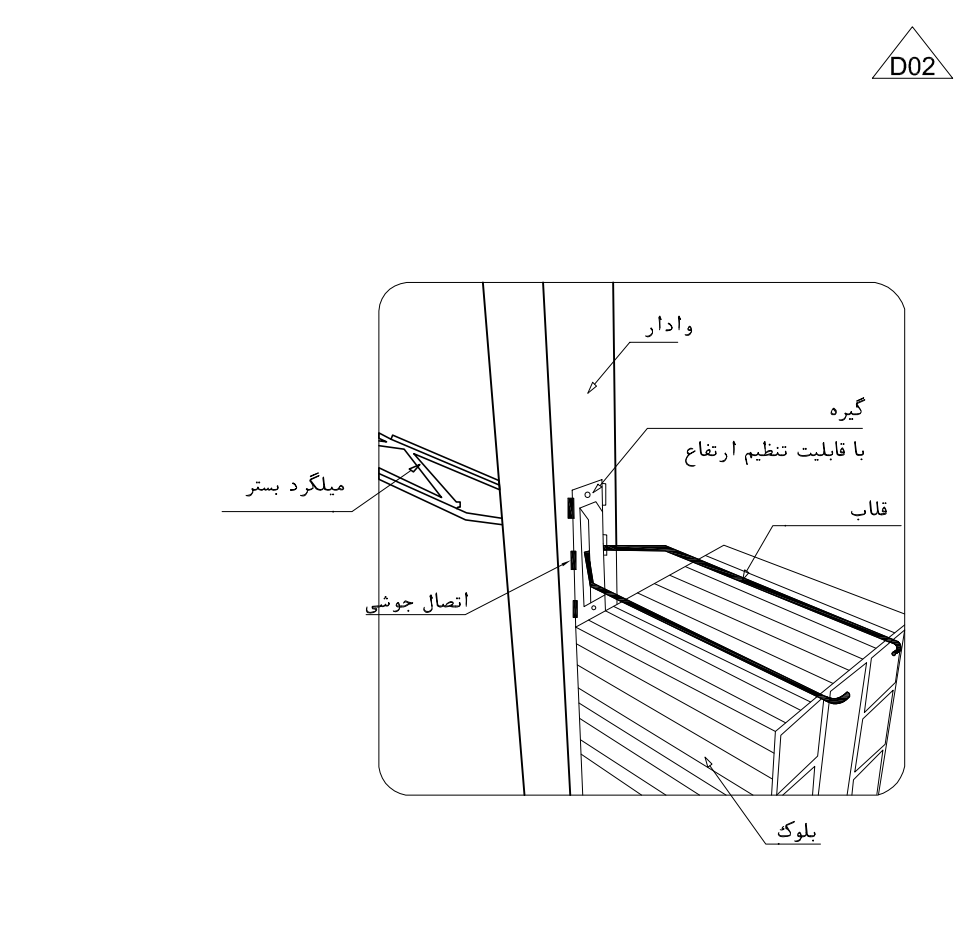 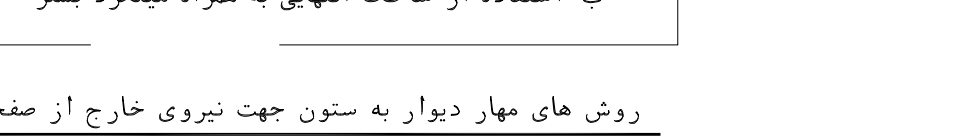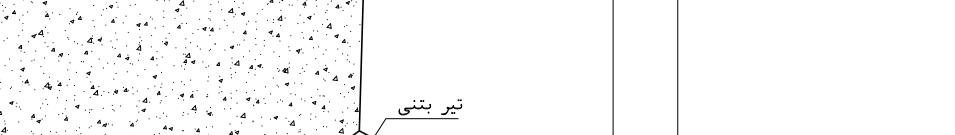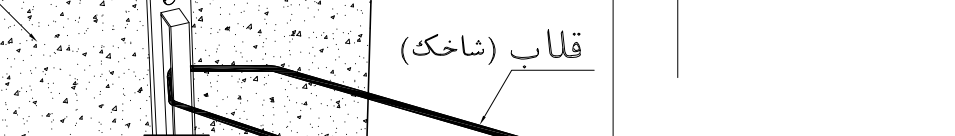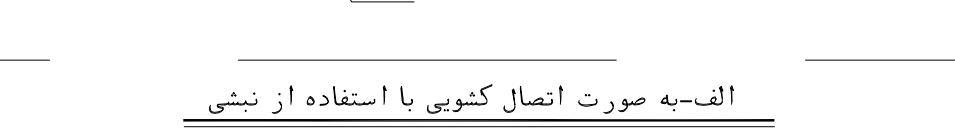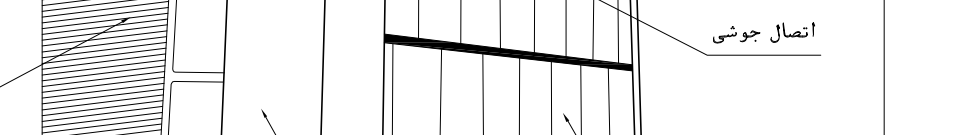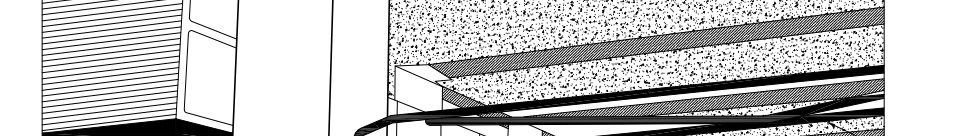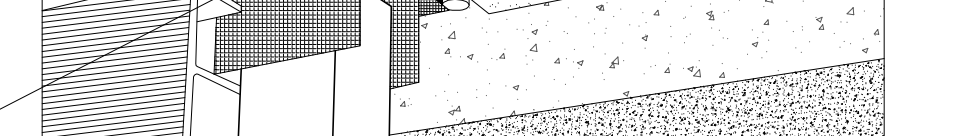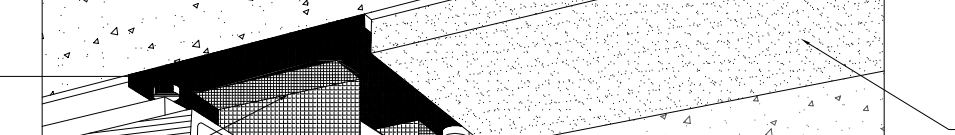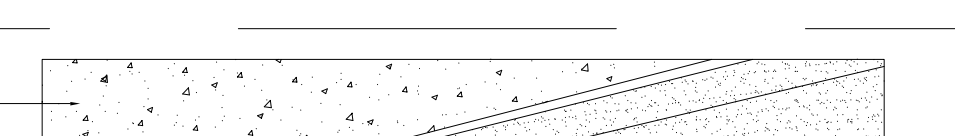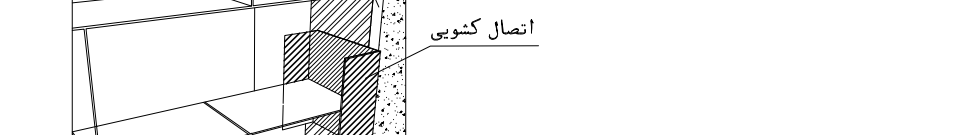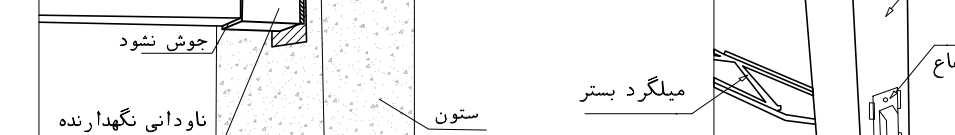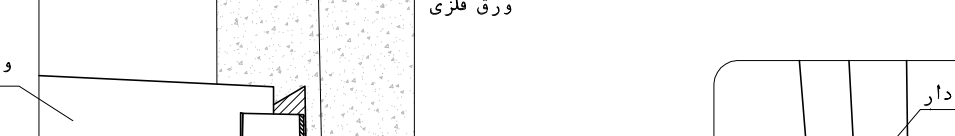

میلگرد بستر در فاصله بین وادارها و اتصال آن به وادار

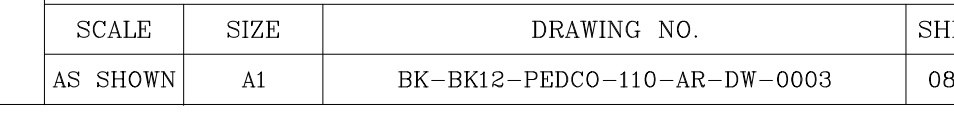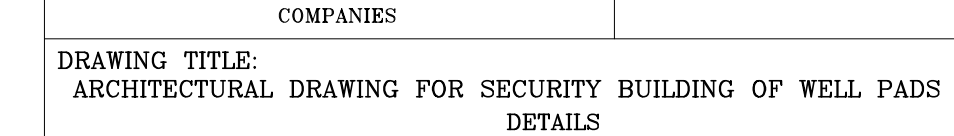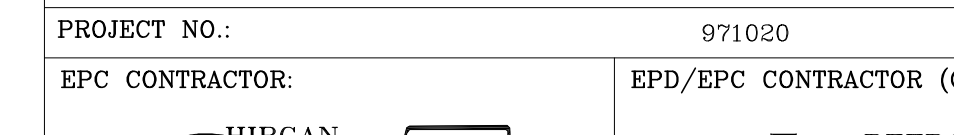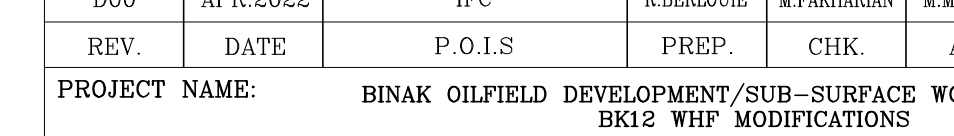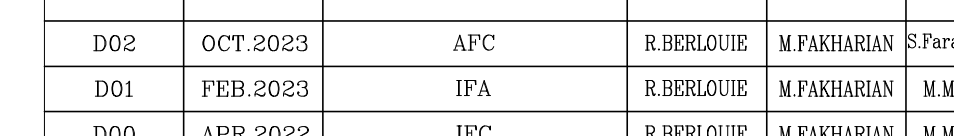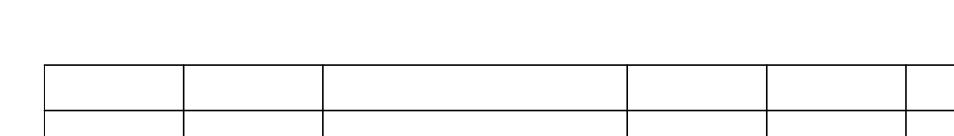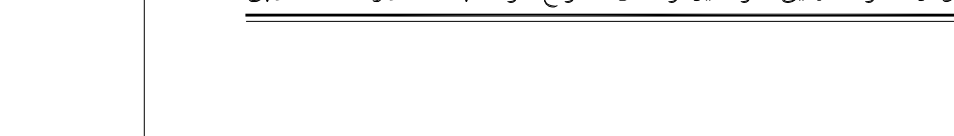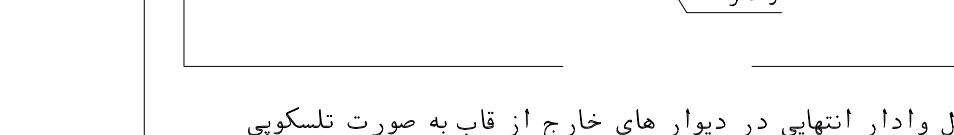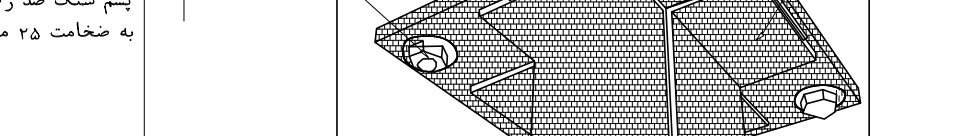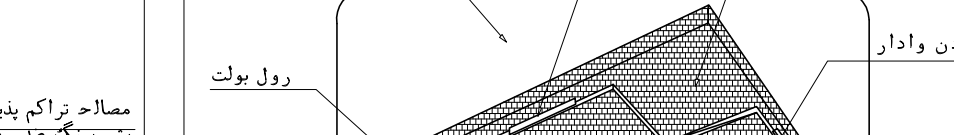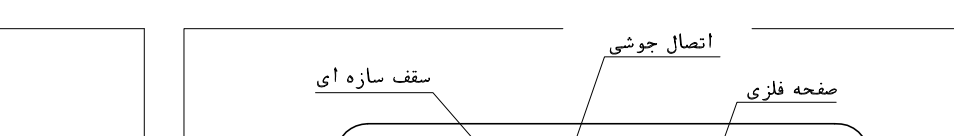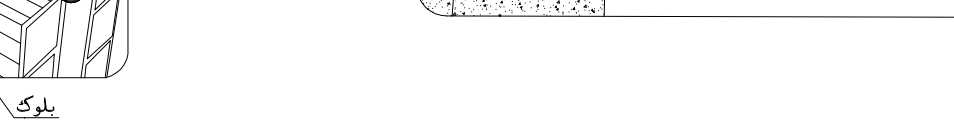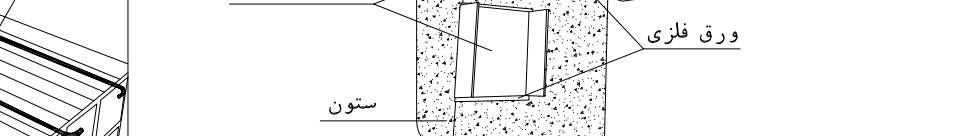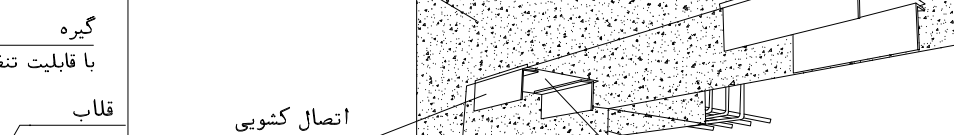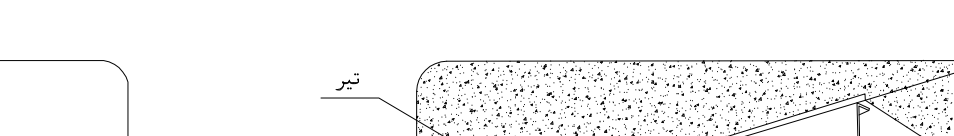

LEGEND
BRICK WALL
ANTI-ACID CERAMIC
TOVENAN COURSE
POLYETHYLENE SHEET
REINFORCED CONCRETE ACCORDING TO STR.DWG
CHEQUERED PLATE TRENCH CAP
HOT DEEP GALVANIZED SHEET
SOFT SAND
BRICK FACING
CEMENT SAND
BLOCKAGE
LEAN CONCRETE
TERRAZZO TILE

REFERENCE DRAWING	DRG. No.
STANDARD DRAWING FOR ARCHITECTURAL DETAILS	BK-GNRL-PEDCO-000-AR-DW-0001
STANDARD DETAILS FOR LADDER & SAFETY CAGE	BK-GNRL-PEDCO-000-ST-DW-0009
FOUNDATION DRAWING FOR SECURITY BUILDING FOR WELL PADS - BK-12	BK-BK12-PEDCO-110-ST-DW-0002
STRUCTURAL DRAWING FOR SECURITY BUILDING FOR WELL PADS - BK-12	BK-BK12-PEDCO-110-ST-DW-0003
GENERAL CIVIL LAYOUT - BK12	BK-BK12-PEDCO-110-CV-PY-0001
HVAC SYSTEM LAYOUT FOR SECURITY BUILDING - BK12	BK-BK12-PEDCO-110-HV-PY-0002
PLUMBING & SWAGE PIPING LAYOUT FOR SECURITY BUILDING - BK12	BK-BK12-PEDCO-110-HV-PY-0004

KEY PLAN

KEY PLAN

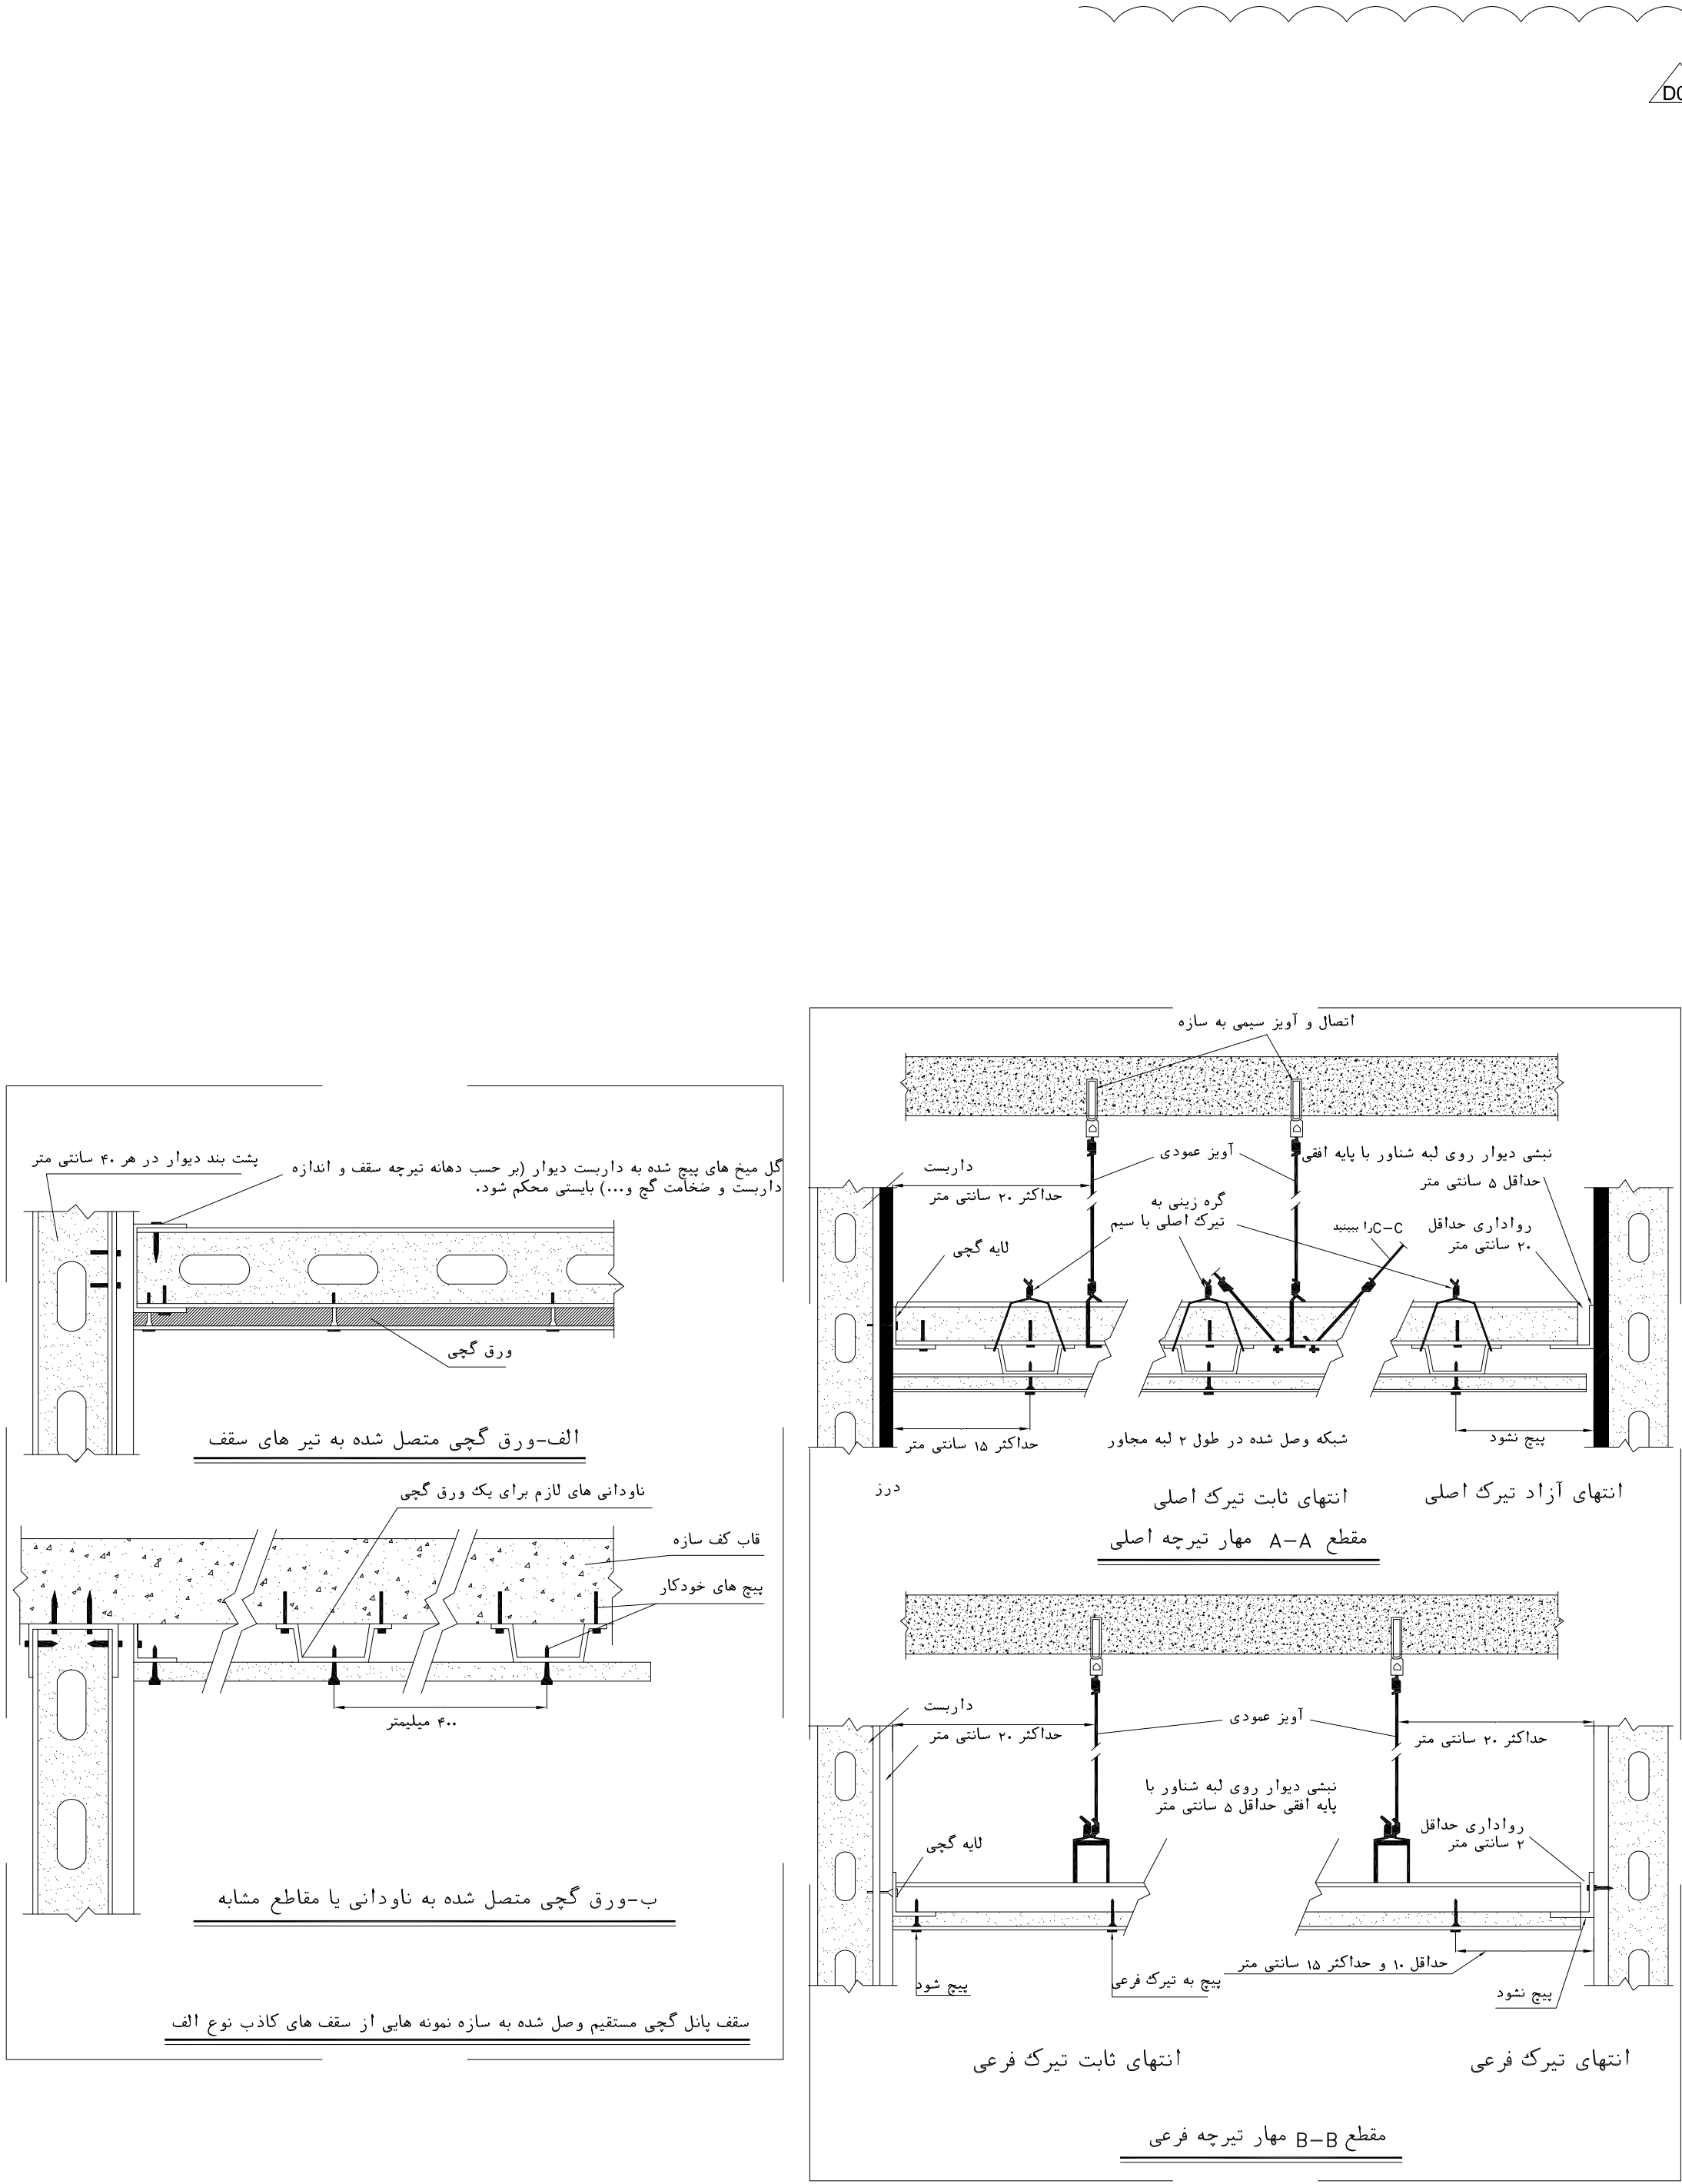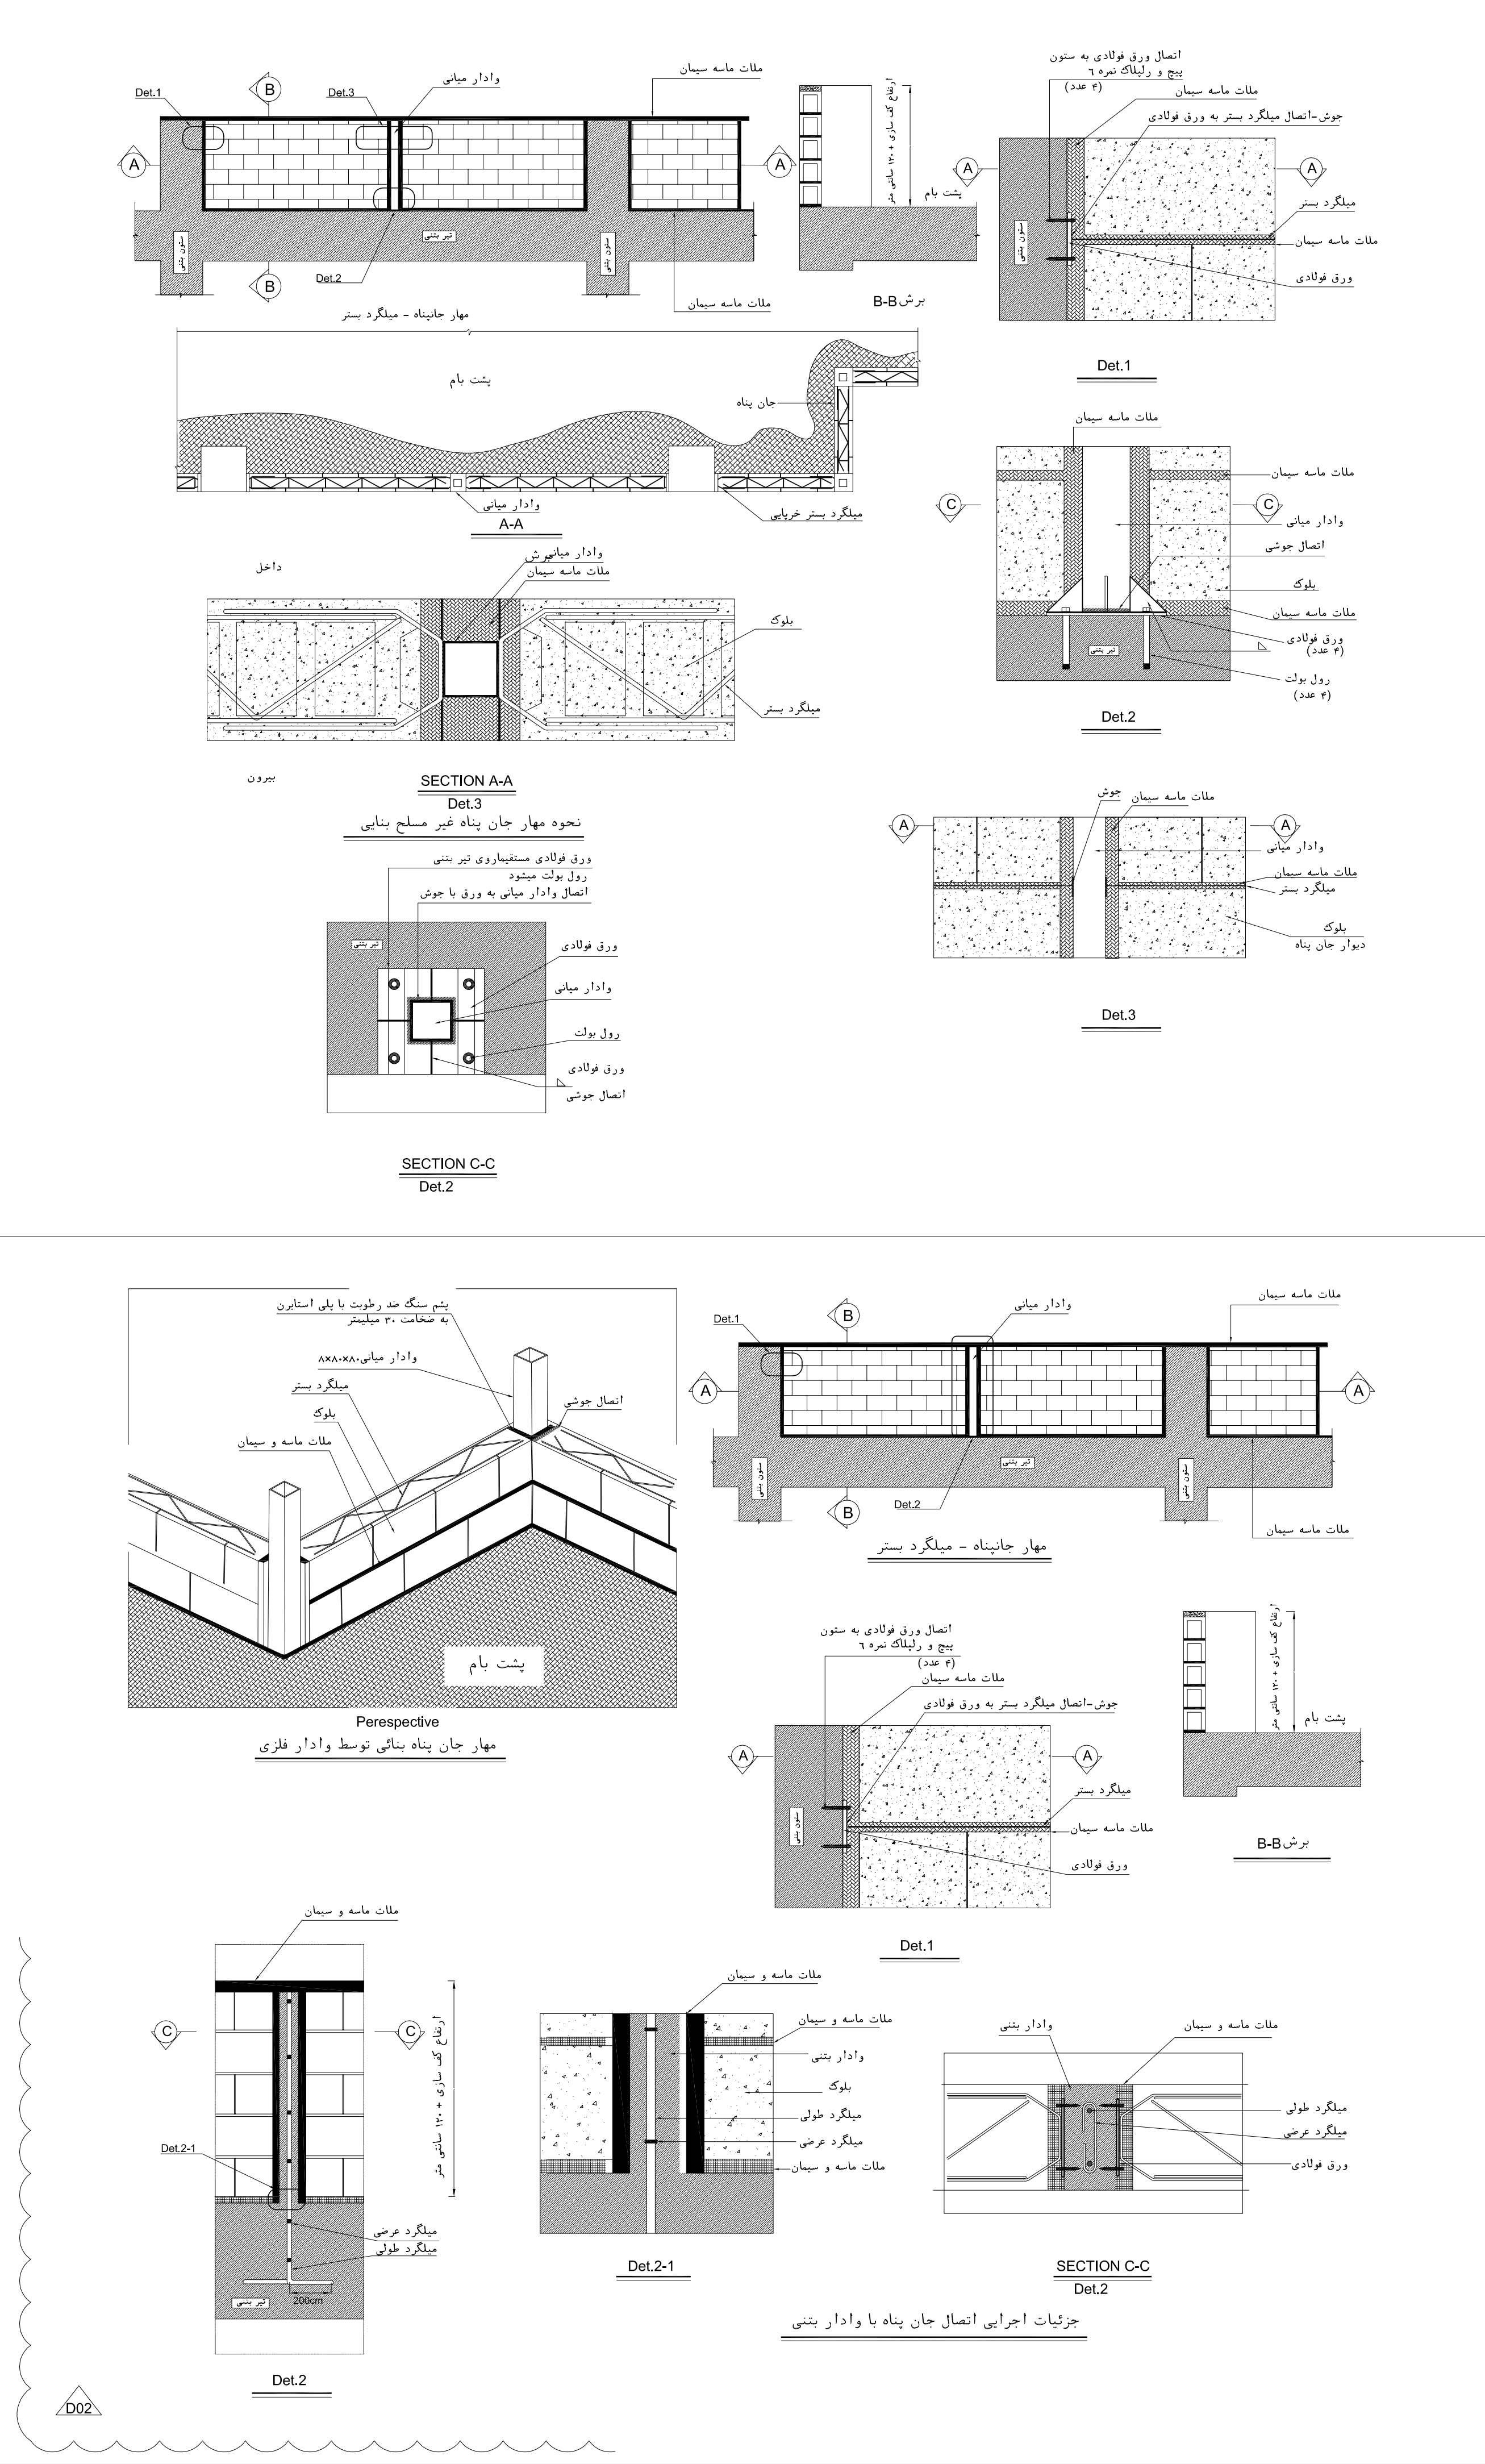

NOTES	
1- DIMENSIONS ARE IN "mm" AND ELEVATIONS IN "m" UNLESS SPECIFIED .	
2- ALL DIMENSIONS AND ELEVATIONS SHALL BE CHECKED BY THE CONTRACTOR PRIOR TO CONSTRUCTION.	
3- CONTRACTOR SHALL COMPARE ALL ARCHITECTURAL, MECHANICAL, ELECTRICAL, PIPING AND STRUCTURAL DRAWINGS AND IN CASE OF ANY CONFLICTS OR DISCREPANCY, INFORM THE ENGINEER.	
4- SLAB ON GRADE SHALL BE CONSTRUCTED AFTER EXECUTION OF CABLE TRENCH & EQUIPMENTS FOUNDATION.	
5- ALL MATERIALS ARE SELECTED FROM THE HIGHEST QUALITY AND SHALL BE APPROVED BY THE CLIENT.	
6- FOR COORDINATE REFER TO FINISH GRADING DOCUMENTS.	
7- REFERENCE COORDINATES E=1000.000 , N=1000.000 REFER TO X=440679 , Y=3288537 UTM.	
8- FINISH GRADING LEVEL (BK12) ELEVATION : +75.40 m (GLOBAL) = ±0.00 (LOCAL)	
9- ALL EXTERNAL OPENINGS (WINDOWS AND DOORS) SHALL BE FIRE PROOF.	
10- DOUBLE GLAZED WINDOW WITH 26mm REINFORCED GLASS AND 16mm GAS FILLED GAP.	
11- WC DOORS SHALL BE WATERPROOF ABS TYPE WITH CLOSER MECHANISM.	
12- KNAUF GYPSUM BOARD TILES (60*60) cm (REGULAR 9.5 mm THICKNESS) WITH (1063).	
13- KNAUF PVC-COATED GYPSUM BOARD TILES (60*60)-(REGULAR 9.5mm THICKNESS) WITH (1063)-(PVC THICKNESS 0.35mm).	

LEGEND			
	BRICK WALL		BRICK FACING
	ANTI-ACID CERAMIC		CEMENT SAND
	TOVENAN COURSE		BLOCKAGE
	POLYETHYLENE SHEET		LEAN CONCRETE
	REINFORCED CONCRETE ACCORDING TO STR.DWG		TERRAZZO TILE
	CHEQUERED PLATE TRENCH CAP		
	HOT DEEP GALVANIZED SHEET		
	SOFT SAND		

F.F.L.	FINISHED FLOOR	T.O.B.	TOP OF BEAM
T.O.WA.	TOP OF WALKWAY	B.O.C.	BOTTOM OF CAGE
T.O.P.	TOP OF PARAPET	T.O.S.	TOP OF SLAB
T.O.C.	TOP OF CAGE	B.O.S.	BOTTOM OF SLEEVE
T.O.D.	TOP OF DOOR	T.O.F.	TOP OF FOUNDATION
F.G.L.	FINISHED GRADING LEVEL		

REFERENCE DRAWING	DRG. No.
STANDARD DRAWING FOR ARCHITECTURAL DETAILS	BK-GNRL-PEDCO-000-AR-DW-0001
STANDARD DETAILS FOR LADDER & SAFETY CAGE	BK-GNRL-PEDCO-000-ST-DW-0009
FOUNDATION DRAWING FOR SECURITY BUILDING FOR WELL PADS - BK-12	BK-BK12-PEDCO-110-ST-DW-0002
STRUCTURAL DRAWING FOR SECURITY BUILDING FOR WELL PADS - BK-12	BK-BK12-PEDCO-110-ST-DW-0003
GENERAL CIVIL LAYOUT - BK12	BK-BK12-PEDCO-110-CV-PY-0001
HVAC SYSTEM LAYOUT FOR SECURITY BUILDING - BK12	BK-BK12-PEDCO-110-HV-PY-0002
PLUMBING & SEWAGE PIPING LAYOUT FOR SECURITY BUILDING - BK12	BK-BK12-PEDCO-110-HV-PY-0004

KEY PLAN	