

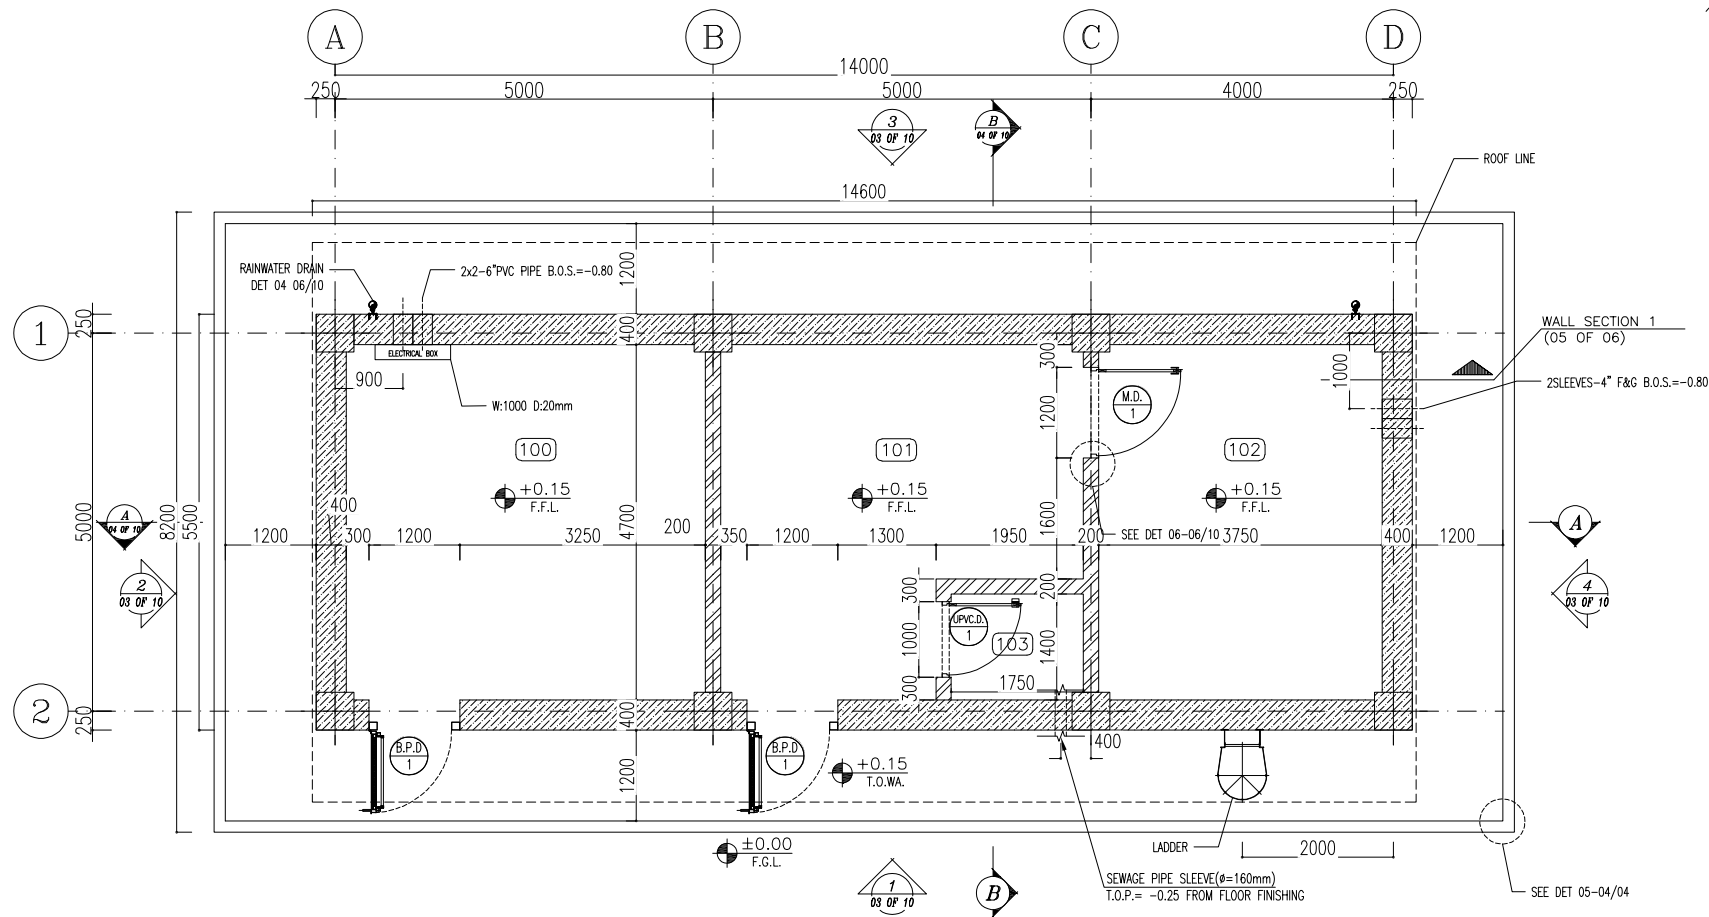


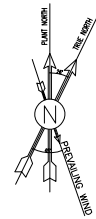

1 DIMENSION PLAN
SC.1:50

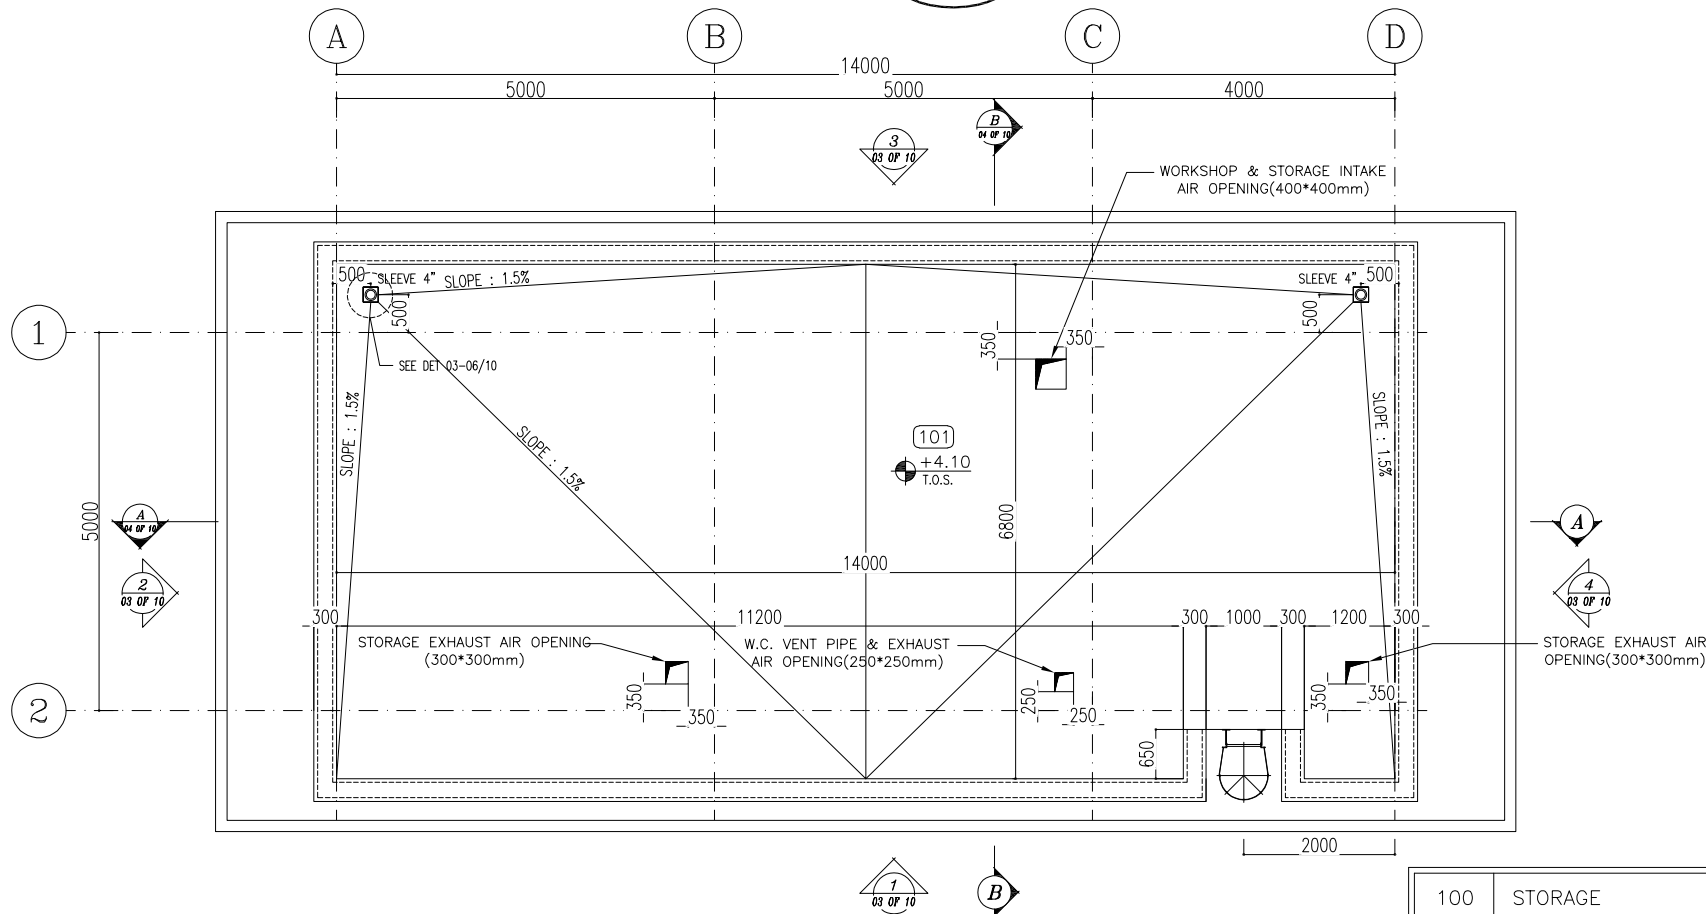

3 ROOF PLAN
SC.1:50


100	STORAGE
101	INSTRUMENT WORKSHOP
102	INSTRUMENT STORAGE
103	TOILET
104	ROOF
105	WALKWAY

NOTES


1. ALL DIMENSIONS ARE IN CENTIMETER & ALL ELEVATIONS ARE IN METER.
2. ALL DIMENSIONS AND ELEVATIONS SHALL BE CHECKED BY THE CONTRACTOR PRIOR TO CONSTRUCTION.
3. CONTRACTOR SHALL COMPARE ALL ARCHITECTURAL, MECHANICAL, ELECTRICAL, PIPING AND STRUCTURAL DRAWINGS AND IN CASE OF ANY CONFLICTS OR DISCREPANCY, INFORM THE ENGINEER.
4. ALL MATERIALS ARE SELECTED FROM THE HIGHEST QUALITY AND MUST BE APPROVED BY THE CLIENT.
5. ALL OPENINGS FOR PIPING/CABLING AND HVAC OPENINGS SHALL BE CONSIDERED AS PER RELATED DRAWINGS BEFORE CONSTRUCTION.
6. ARCHITECTURAL DETAIL DESIGN WILL BE REVISED BASED ON APPROVED STRUCTURAL DRAWINGS.
7. FINISH GRADING LEVEL (F.G.L.) : +11.00 (M.S.L.) = ±0.00 (LOCAL)

LEGEND	
REINFORCED CONCRETE	
BRICK WORK	
CERAMIC TILE	
TERRAZZO TILES - 30x30cm	
GYPSUM BOARD 60x60 REMOVABLE SUSPENDED CEILING	
PVC SUSPENDED CEILING	
BRICK FACED	
F.F.L.	FINISHED FLOOR
T.O.WA	TOP OF WALKWAY
T.O.P.	TOP OF PARAPET
T.O.FOU.	TOP OF FOUNDATION
M.D.	METAL DOOR
T.O.R.	TOP OF ROOF
T.O.D.	TOP OF DOOR
B.O.Co.	BOTTOM OF CAGE
T.O.Co.	TOP OF CAGE
M.D.	METAL DOOR
F.G.L.	FINISH GRADING LEVEL
B.O.S.	BOTTOM OF SLEEVE
B.O.O.	BOTTOM OF OPENING
B.O.T.	BOTTOM OF TRENCH
T.O.S.	TOP OF SLAB
B.P.D.	BLAST PROOF DOOR

REFERENCE DRAWING	DRG. No.
STANDARD DRAWING FOR ARCHITECTURAL DETAILS	BK-GNRL-PEDCO-000-AR-DW-0001
SITE SEWAGE SYSTEM LAYOUT & DETAILS	BK-GCS-PEDCO-120-CV-PY-0001
CABLE TRENCH AND DUCT BANK LAYOUT	BK-GCS-PEDCO-120-CV-PY-0002
ROAD, PAVING AND PLANT FINISH GRADING LAYOUT & SECTIONS	BK-GCS-PEDCO-120-CV-PY-0005
ELECTRICAL CABLE ROUTE & SECTION LAYOUT FOR BUILDING & SHELTER	BK-GCS-PEDCO-120-EL-PY-0006
FOUNDATION DRAWING FOR EXTENSION OF EXISTING ELEC. BUILDING	BK-GCS-PEDCO-120-ST-DW-0063
STRUCTURAL DRAWING FOR EXTENSION OF EXISTING ELEC. BUILDING	BK-GCS-PEDCO-120-ST-DW-0064
STANDARD DETAILS FOR LADDER & SAFETY CAGE	BK-GNRL-PEDCO-000-ST-DW-0009
ELECTRICAL EQUIPMENT ARRANGEMENT LAYOUT FOR BUILDING	BK-GCS-PEDCO-120-ST-EL-PY-0008
UNIT PILOT PLAN DRAWING	BK-GCS-PEDCO-120-PI-PY-0001

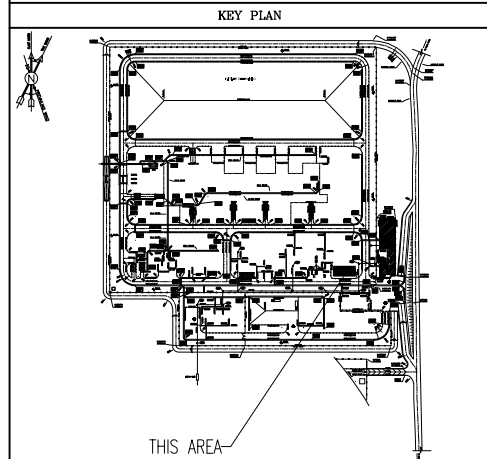

--	--	

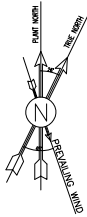

D01



- NOTES
1. ALL DIMENSIONS ARE IN CENTIMETER & ALL ELEVATIONS ARE IN METER.
 2. ALL DIMENSIONS AND ELEVATIONS SHALL BE CHECKED BY THE CONTRACTOR PRIOR TO CONSTRUCTION.
 3. CONTRACTOR SHALL COMPARE ALL ARCHITECTURAL, MECHANICAL, ELECTRICAL, PIPING AND STRUCTURAL DRAWINGS AND IN CASE OF ANY CONFLICTS OR DISCREPANCY, INFORM THE ENGINEER.
 4. ALL MATERIALS ARE SELECTED FROM THE HIGHEST QUALITY AND MUST BE APPROVED BY THE CLIENT.
 5. ALL OPENINGS FOR PIPING/CABLING AND HVAC OPENINGS SHALL BE CONSIDERED AS PER RELATED DRAWINGS BEFORE CONSTRUCTION.
 6. ARCHITECTURAL DETAIL DESIGN WILL BE REVISED BASED ON APPROVED STRUCTURAL DRAWINGS.
 7. FINISH GRADING LEVEL (F.G.L.) : +11.00 (M.S.L.) = ±0.00 (LOCAL)

LEGEND

- REINFORCED CONCRETE
- BRICK WORK
- CERAMIC TILE
- TERRAZZO TILES - 30x30cm
- GYPSUM BOARD 60x60 REMOVABLE SUSPENDED CEILING
- PVC SUSPENDED CEILING
- BRICK FACED
- F.F.L. FINISHED FLOOR
T.O.WA TOP OF WALKWAY
T.O.P. TOP OF PARAPET
T.O.FOU. TOP OF FOUNDATION
M.D. METAL DOOR
T.O.R. TOP OF ROOF
T.O.D. TOP OF DOOR
B.O.Co. BOTTOM OF CAGE
T.O.Co. TOP OF CAGE
M.D. METAL DOOR
F.G.L. FINISH GRADING LEVEL
B.O.S. BOTTOM OF SLEEVE
B.O.O. BOTTOM OF OPENING
B.O.T. BOTTOM OF TRENCH
T.O.S. TOP OF SLAB
B.P.D. BLAST PROOF DOOR

REFERENCE DRAWING	DRG. No.
STANDARD DRAWING FOR ARCHITECTURAL DETAILS	BK-GNRL-PEDCO-000-AR-DW-0001
SITE SEWAGE SYSTEM LAYOUT & DETAILS	BK-GCS-PEDCO-120-CV-PY-0001
CABLE TRENCH AND DUCT BANK LAYOUT	BK-GCS-PEDCO-120-CV-PY-0002
ROAD, PAVING AND PLANT FINISH GRADING LAYOUT & SECTIONS	BK-GCS-PEDCO-120-CV-PY-0005
ELECTRICAL CABLE ROUTE & SECTION LAYOUT FOR BUILDING & SHEDS	BK-GCS-PEDCO-120-EL-PY-0006
FOUNDATION DRAWING FOR EXTENSION OF EXISTING ELEC. BUILDING	BK-GCS-PEDCO-120-ST-DW-0063
STRUCTURAL DRAWING FOR EXTENSION OF EXISTING ELEC. BUILDING	BK-GCS-PEDCO-120-ST-DW-0064
STANDARD DETAILS FOR LADDER & SAFETY CAGE	BK-GNRL-PEDCO-000-ST-DW-0009
ELECTRICAL EQUIPMENT ARRANGEMENT LAYOUT FOR BUILDING	BK-GCS-PEDCO-120-ST-EL-PY-0008
UNIT PILOT PLAN DRAWING	BK-GCS-PEDCO-120-PI-PY-0001

KEY PLAN

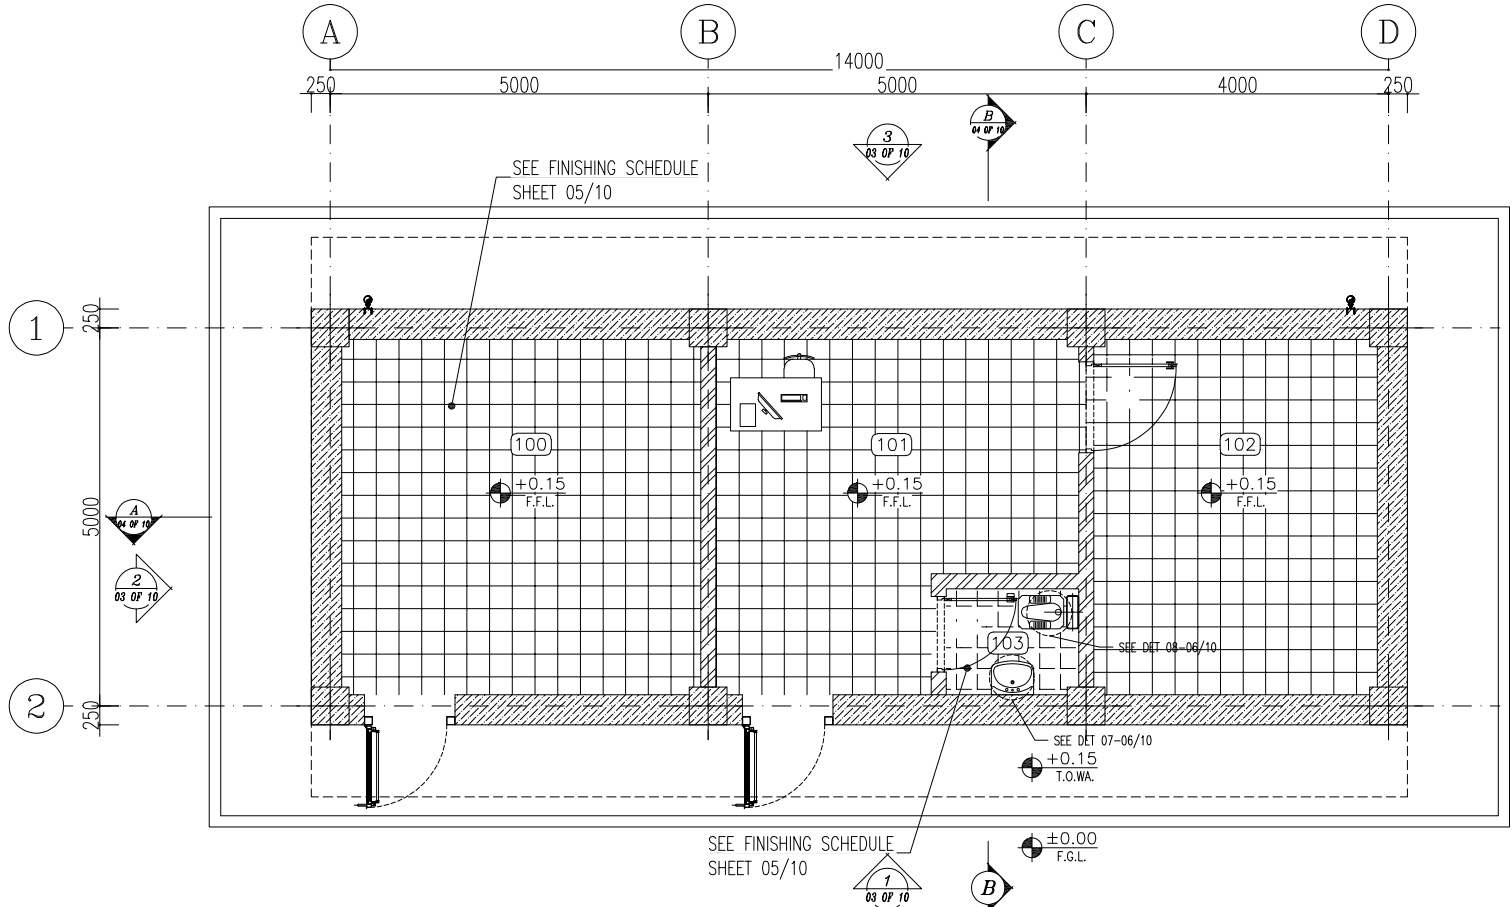
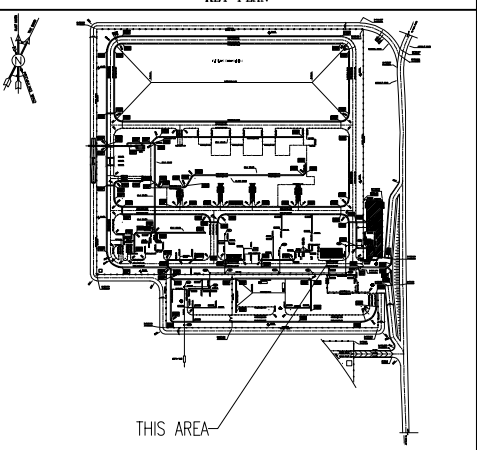




2 FLOORING PLAN

SC.1:50

100	STORAGE
101	INSTRUMENT WORKSHOP
102	INSTRUMENT STORAGE
103	TOILET
104	ROOF
105	WALKWAY

	</
--	--	----

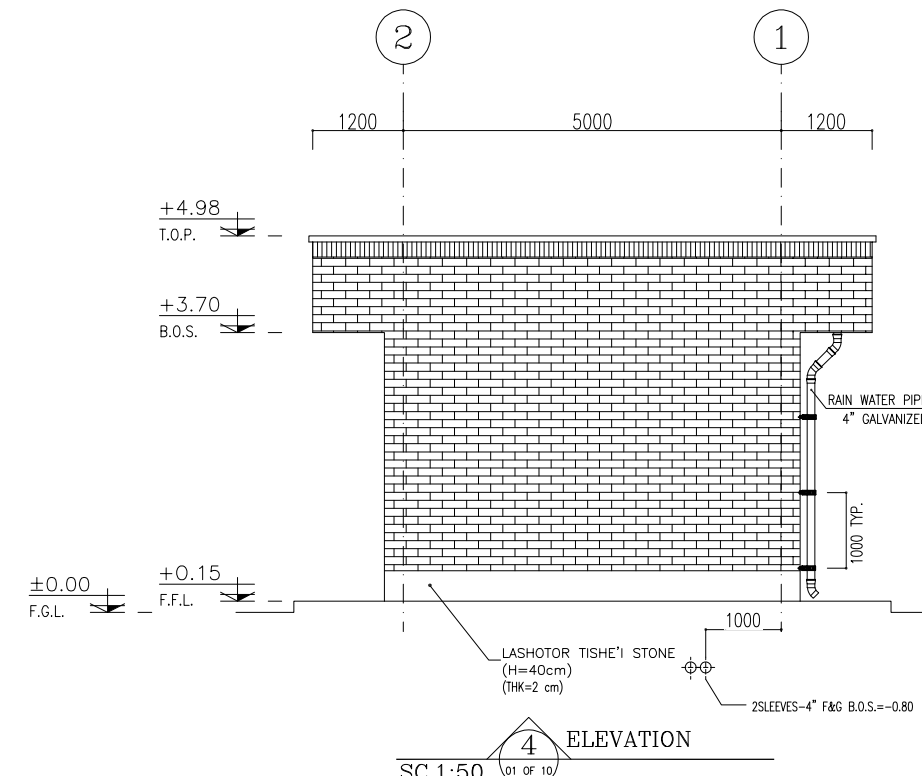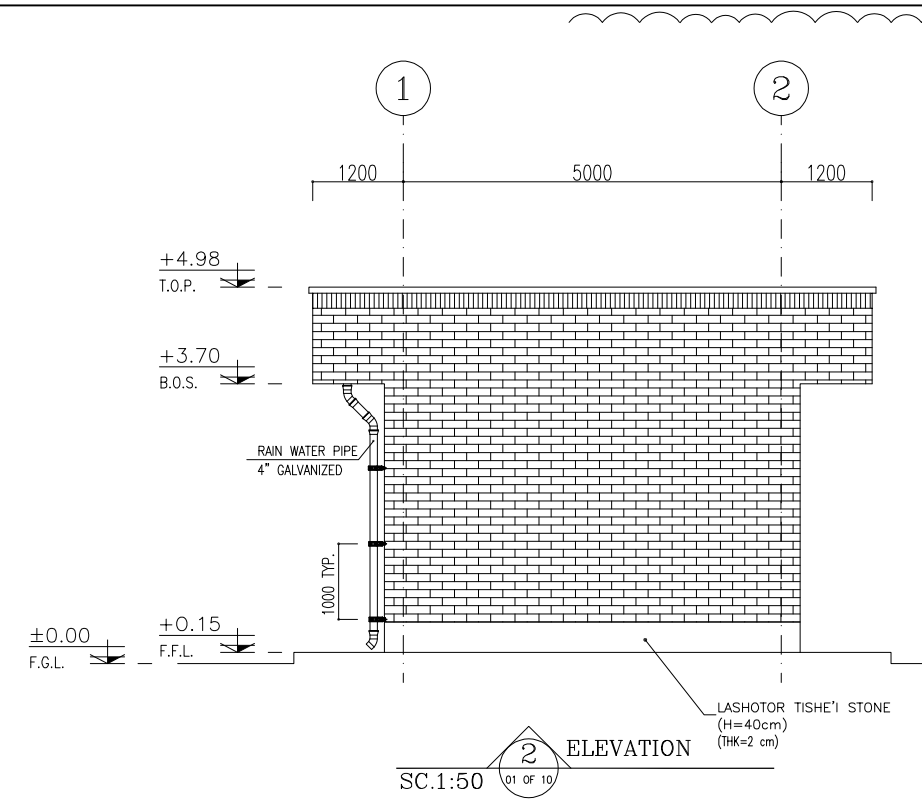[illegible]

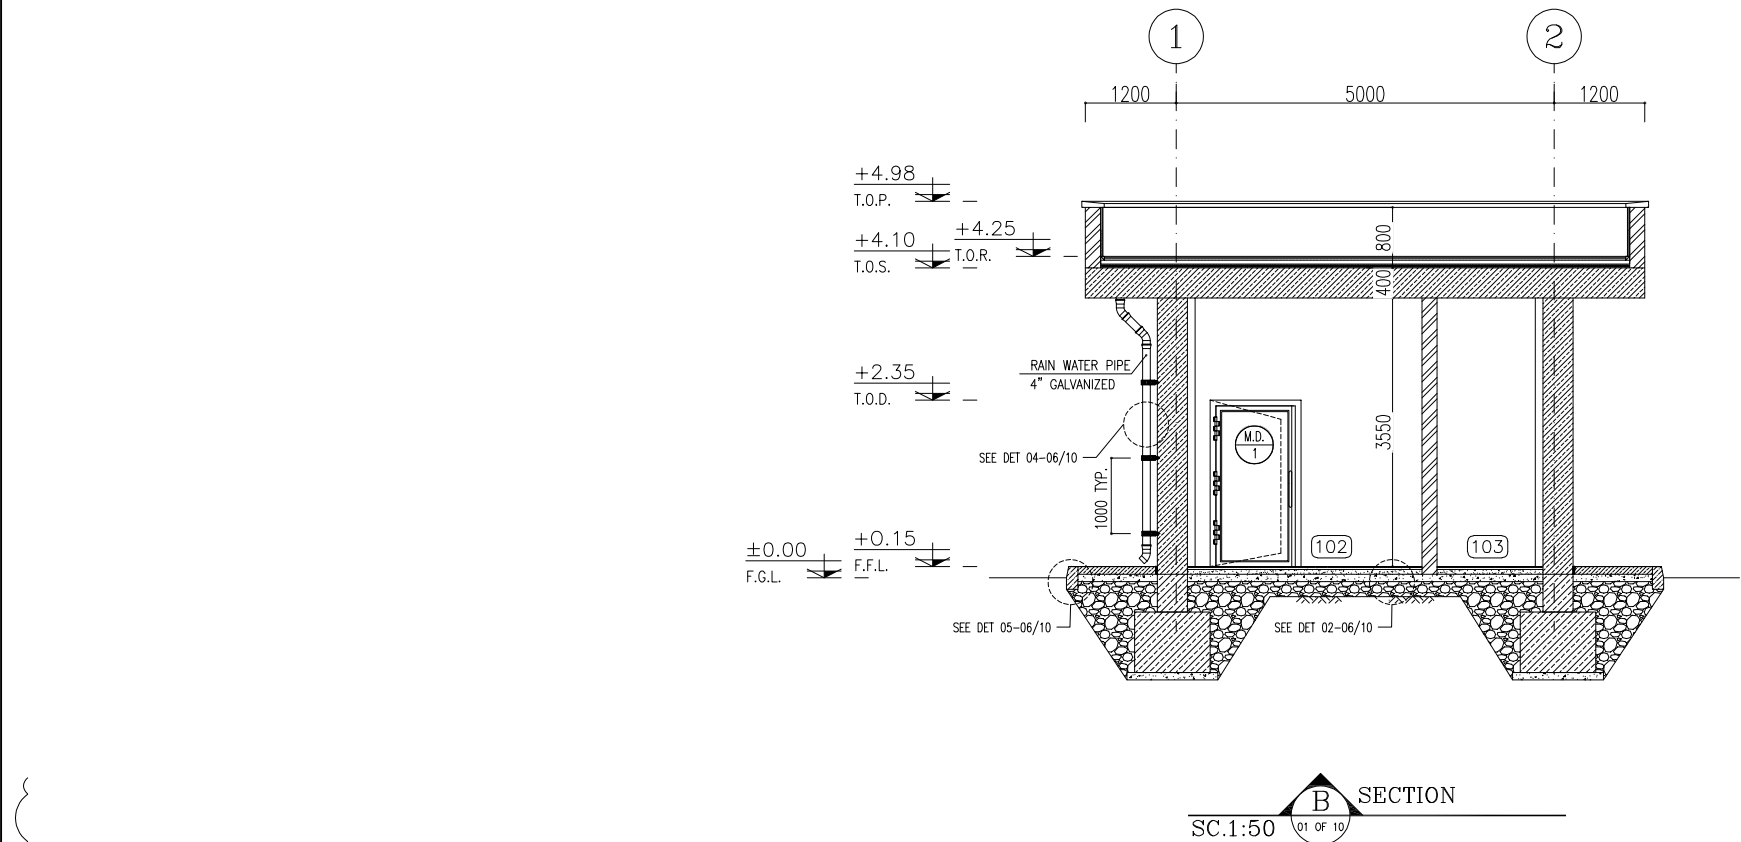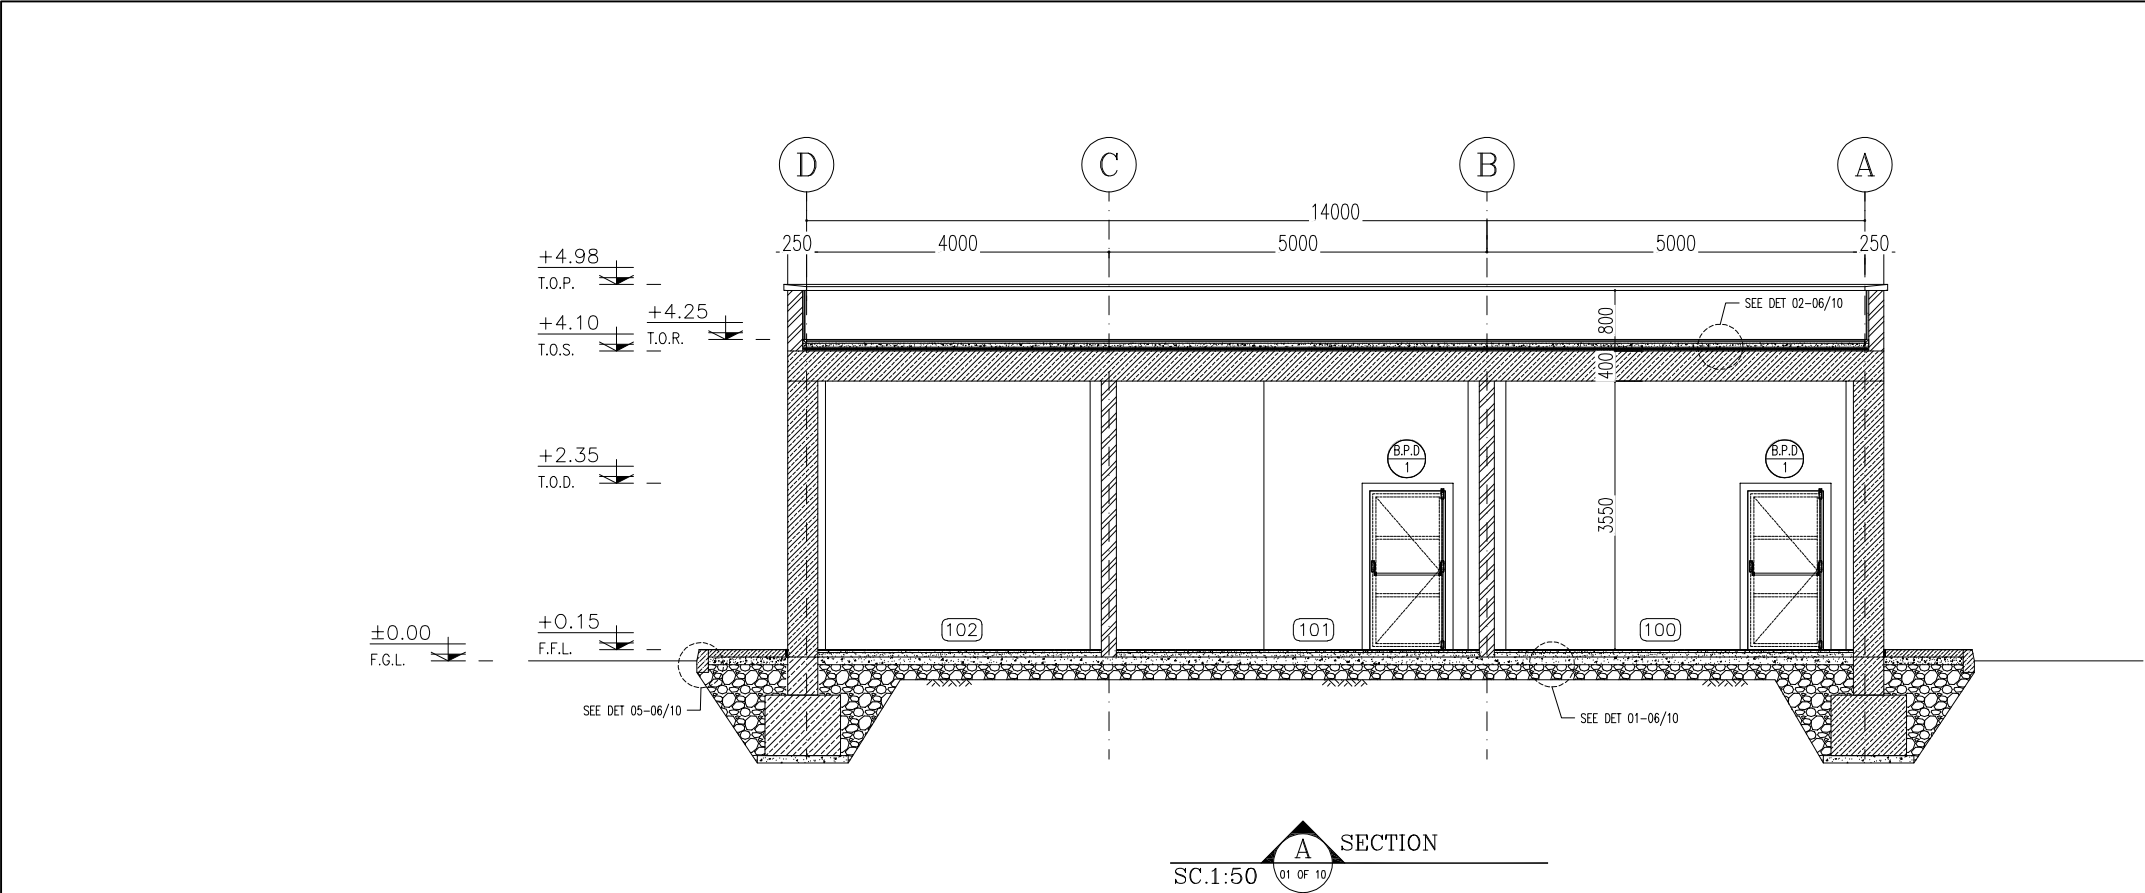


100	STORAGE
101	INSTRUMENT WORKSHOP
102	INSTRUMENT STORAGE
103	TOILET
104	ROOF
105	WALKWAY

NOTES


1. ALL DIMENSIONS ARE IN CENTIMETER & ALL ELEVATIONS ARE IN METER.
2. ALL DIMENSIONS AND ELEVATIONS SHALL BE CHECKED BY THE CONTRACTOR PRIOR TO CONSTRUCTION.
3. CONTRACTOR SHALL COMPARE ALL ARCHITECTURAL, MECHANICAL, ELECTRICAL, PIPING AND STRUCTURAL DRAWINGS AND IN CASE OF ANY CONFLICTS OR DISCREPANCY, INFORM THE ENGINEER.
4. ALL MATERIALS ARE SELECTED FROM THE HIGHEST QUALITY AND MUST BE APPROVED BY THE CLIENT.
5. ALL OPENINGS FOR PIPING/CABLING AND HVAC OPENINGS SHALL BE CONSIDERED AS PER RELATED DRAWINGS BEFORE CONSTRUCTION.
6. ARCHITECTURAL DETAIL DESIGN WILL BE REVISED BASED ON APPROVED STRUCTURAL DRAWINGS.
7. FINISH GRADING LEVEL (F.G.L.) : +11.00 (M.S.L.) = ±0.00 (LOCAL)

LEGEND	
REINFORCED CONCRETE	
BRICK WORK	
CERAMIC TILE	
TERRAZZO TILES - 30x30cm	
GYPSUM BOARD 60x60 REMOVABLE SUSPENDED CEILING	
PVC SUSPENDED CEILING	
BRICK FACED	
F.F.L.	FINISHED FLOOR
T.O.WA	TOP OF WALKWAY
T.O.P.	TOP OF PARAPET
T.O.FOU.	TOP OF FOUNDATION
M.D.	METAL DOOR
T.O.R.	TOP OF ROOF
T.O.D.	TOP OF DOOR
B.O.Co.	BOTTOM OF CAGE
T.O.Co.	TOP OF CAGE
M.D.	METAL DOOR
F.G.L.	FINISH GRADING LEVEL
B.O.S.	BOTTOM OF SLEEVE
B.O.O.	BOTTOM OF OPENING
B.O.T.	BOTTOM OF TRENCH
T.O.S.	TOP OF SLAB
B.P.D.	BLAST PROOF DOOR

REFERENCE DRAWING	DRG. No.
STANDARD DRAWING FOR ARCHITECTURAL DETAILS	BK-GNRL-PEDCO-000-AR-DW-0001
SITE SEWAGE SYSTEM LAYOUT & DETAILS	BK-GCS-PEDCO-120-CV-PY-0001
CABLE TRENCH AND DUCT BANK LAYOUT	BK-GCS-PEDCO-120-CV-PY-0002
ROAD, PAVING AND PLANT FINISH GRADING LAYOUT & SECTIONS	BK-GCS-PEDCO-120-CV-PY-0005
ELECTRICAL CABLE ROUTE & SECTION LAYOUT FOR BUILDING & SHELTER	BK-GCS-PEDCO-120-EL-PY-0006
FOUNDATION DRAWING FOR EXTENSION OF EXISTING ELEC. BUILDING	BK-GCS-PEDCO-120-ST-DW-0003
STRUCTURAL DRAWING FOR EXTENSION OF EXISTING ELEC. BUILDING	BK-GCS-PEDCO-120-ST-DW-0004
STANDARD DETAILS FOR LADDER & SAFETY CAGE	BK-GNRL-PEDCO-000-ST-DW-0009
ELECTRICAL EQUIPMENT ARRANGEMENT LAYOUT FOR BUILDING	BK-GCS-PEDCO-120-ST-EL-PY-0008
UNIT PLOT PLAN DRAWING	BK-GCS-PEDCO-120-PI-PY-0001

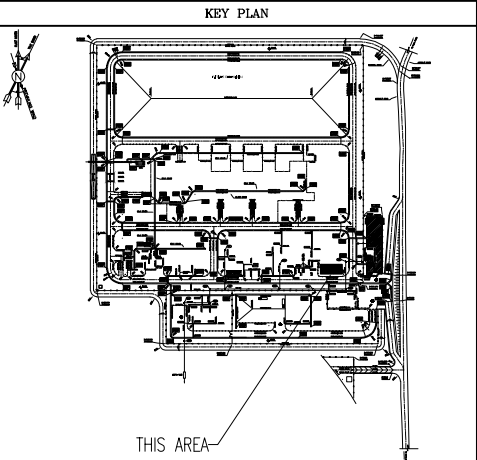

--	--	

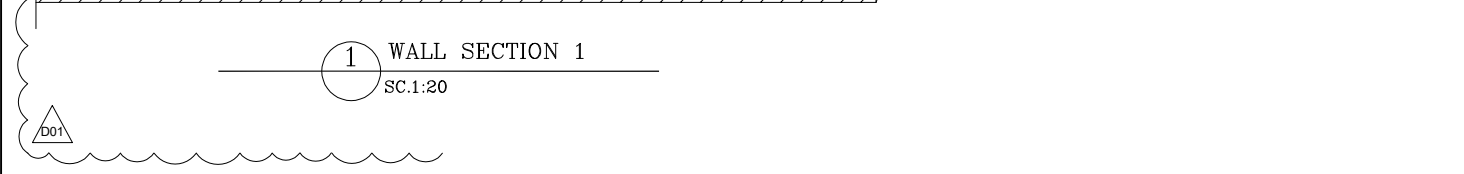

DOOR TYPES

B.P.D. 1
Sc: N.T.S.

TOTAL: 2 LEFT HAND: 2
BLAST PROOF MATERIAL

M.D. 1
Sc: N.T.S.

TOTAL: 1 LEFT HAND: 1
METAL MATERIAL

UPVC.D. 1
Sc: N.T.S.

TOTAL: 1 LEFT HAND: 1
UPVC MATERIAL

NOTES

1. ALL DIMENSIONS ARE IN CENTIMETER & ALL ELEVATIONS ARE IN METER.
2. ALL DIMENSIONS AND ELEVATIONS SHALL BE CHECKED BY THE CONTRACTOR PRIOR TO CONSTRUCTION.
3. CONTRACTOR SHALL COMPARE ALL ARCHITECTURAL, MECHANICAL, ELECTRICAL, PIPING AND STRUCTURAL DRAWINGS AND IN CASE OF ANY CONFLICTS OR DISCREPANCY, INFORM THE ENGINEER.
4. ALL MATERIALS ARE SELECTED FROM THE HIGHEST QUALITY AND MUST BE APPROVED BY THE CLIENT.
5. ALL OPENINGS FOR PIPING/CABLING AND HVAC OPENINGS SHALL BE CONSIDERED AS PER RELATED DRAWINGS BEFORE CONSTRUCTION.
6. ARCHITECTURAL DETAIL DESIGN WILL BE REVISED BASED ON APPROVED STRUCTURAL DRAWINGS.
7. FINISH GRADING LEVEL (F.G.L.) : +11.00 (M.S.L.) = ±0.00 (LOCAL)

LEGEND

REINFORCED CONCRETE

BRICK WORK

CERAMIC TILE

TERRAZZO TILES - 30x30cm

GYPSUM BOARD 60x60 REMOVABLE SUSPENDED CEILING

PVC SUSPENDED CEILING

BRICK FACED


F.F.L. FINISHED FLOOR
T.O.WA TOP OF WALKWAY
T.O.P. TOP OF PARAPET
T.O.FOU. TOP OF FOUNDATION
M.D. METAL DOOR
T.O.R. TOP OF ROOF
T.O.D. TOP OF DOOR
B.O.Co. BOTTOM OF CAGE
T.O.Co. TOP OF CAGE
M.D. METAL DOOR
F.G.L. FINISH GRADING LEVEL
B.O.S. BOTTOM OF SLEEVE
B.O.O. BOTTOM OF OPENING
B.O.T. BOTTOM OF TRENCH
T.O.S. TOP OF SLAB
B.P.D. BLAST PROOF DOOR

REFERENCE DRAWING


DRG. No.

STANDARD DRAWING FOR ARCHITECTURAL DETAILS	BK-GNRL-PEDCO-000-AR-DW-0001
SITE SEWAGE SYSTEM LAYOUT & DETAILS	BK-GCS-PEDCO-120-CV-PY-0001
CABLE TRENCH AND DUCT BANK LAYOUT	BK-GCS-PEDCO-120-CV-PY-0002
ROAD, PAVING AND PLANT FINISH GRADING LAYOUT & SECTIONS	BK-GCS-PEDCO-120-CV-PY-0005
ELECTRICAL CABLE ROUTE & SECTION LAYOUT FOR BUILDING & SHED	BK-GCS-PEDCO-120-EL-PY-0006
FOUNDATION DRAWING FOR EXTENSION OF EXISTING ELEC. BUILDING	BK-GCS-PEDCO-120-ST-DW-0063
STRUCTURAL DRAWING FOR EXTENSION OF EXISTING ELEC. BUILDING	BK-GCS-PEDCO-120-ST-DW-0064
STANDARD DETAILS FOR LADDER & SAFETY CAGE	BK-GNRL-PEDCO-000-ST-DW-0009
ELECTRICAL EQUIPMENT ARRANGEMENT LAYOUT FOR BUILDING	BK-GCS-PEDCO-120-ST-EL-PY-0008
UNIT PILOT PLAN DRAWING	BK-GCS-PEDCO-120-PI-PY-0001

KEY PLAN

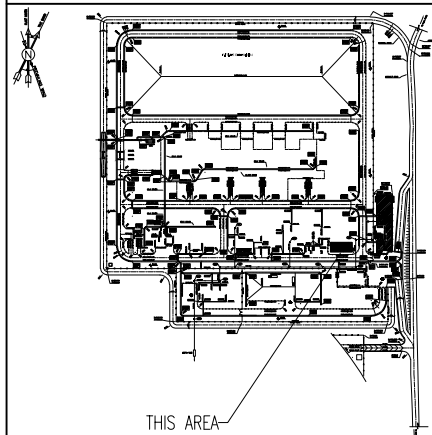


THIS AREA

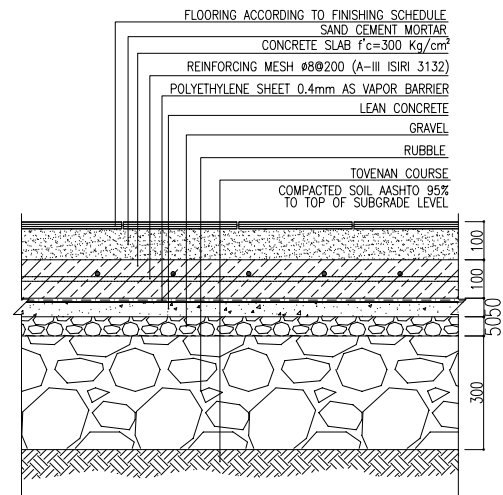


DETAIL 01

Sc:1/10

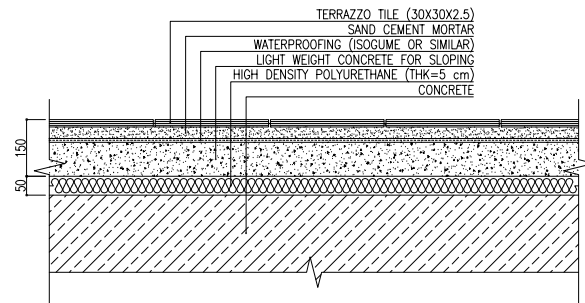


DETAIL 02

Sc:1/10

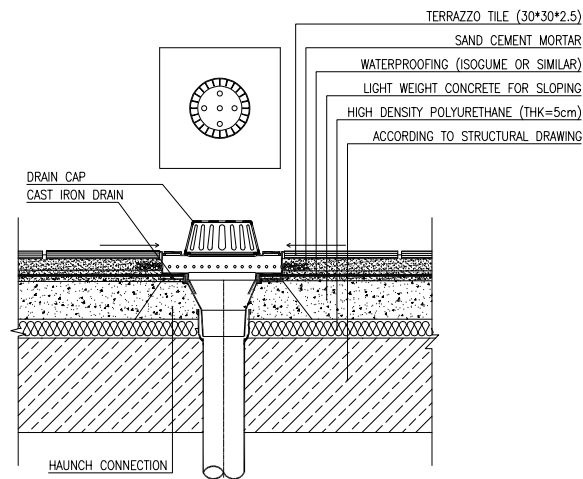


DETAIL 03

Sc:1/10

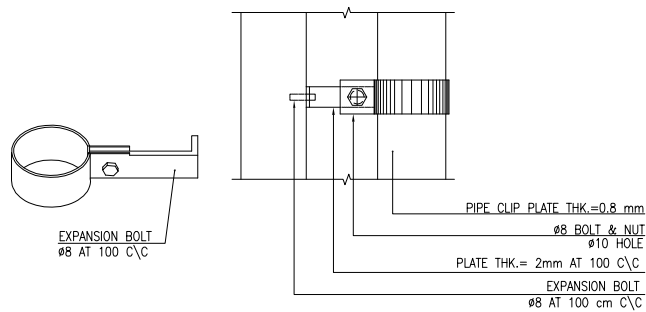


DETAIL 04

Sc:1/5

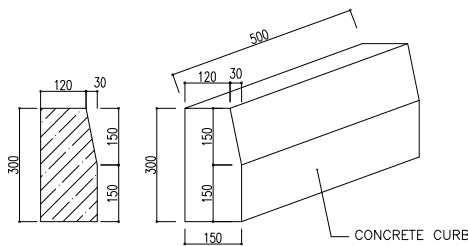


DETAIL 05

Sc:1/10

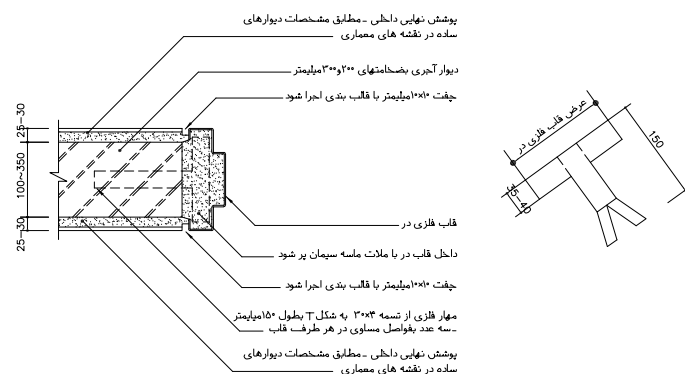


DETAIL 06

Sc:1/5

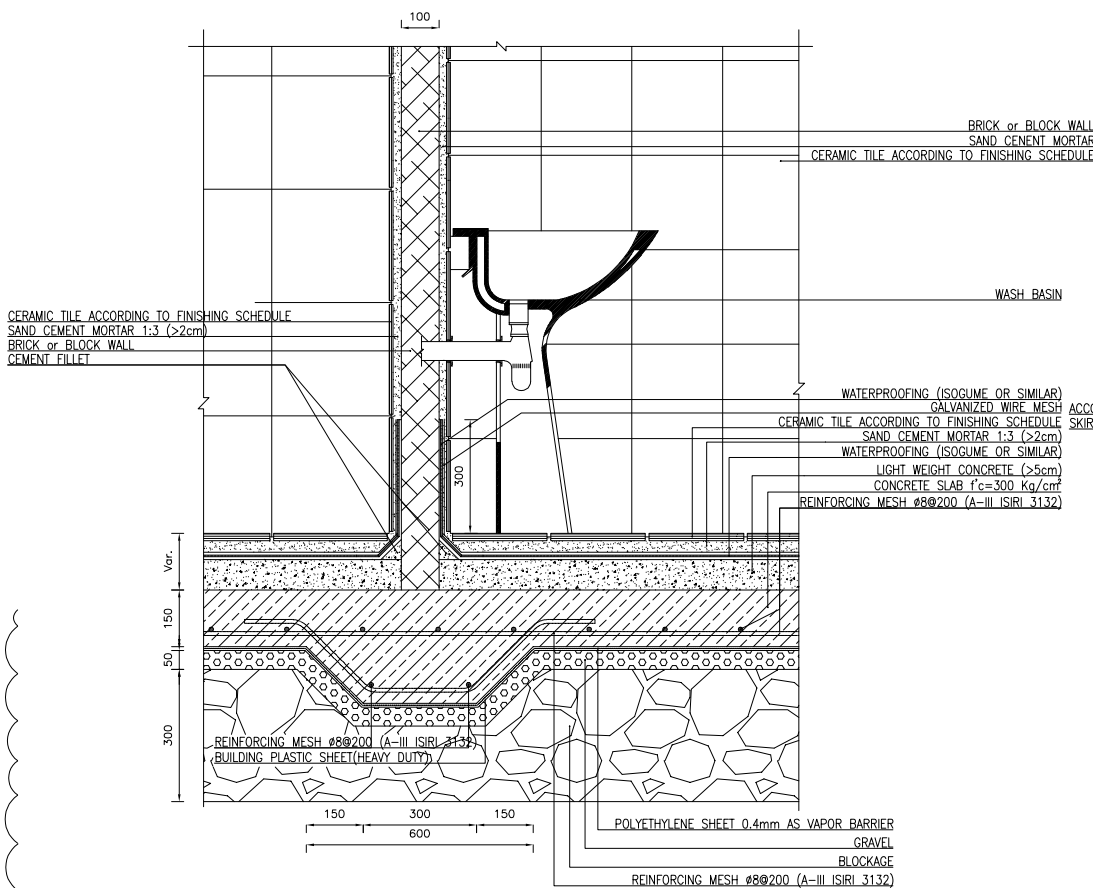

DETAIL 07



Sc:1/10

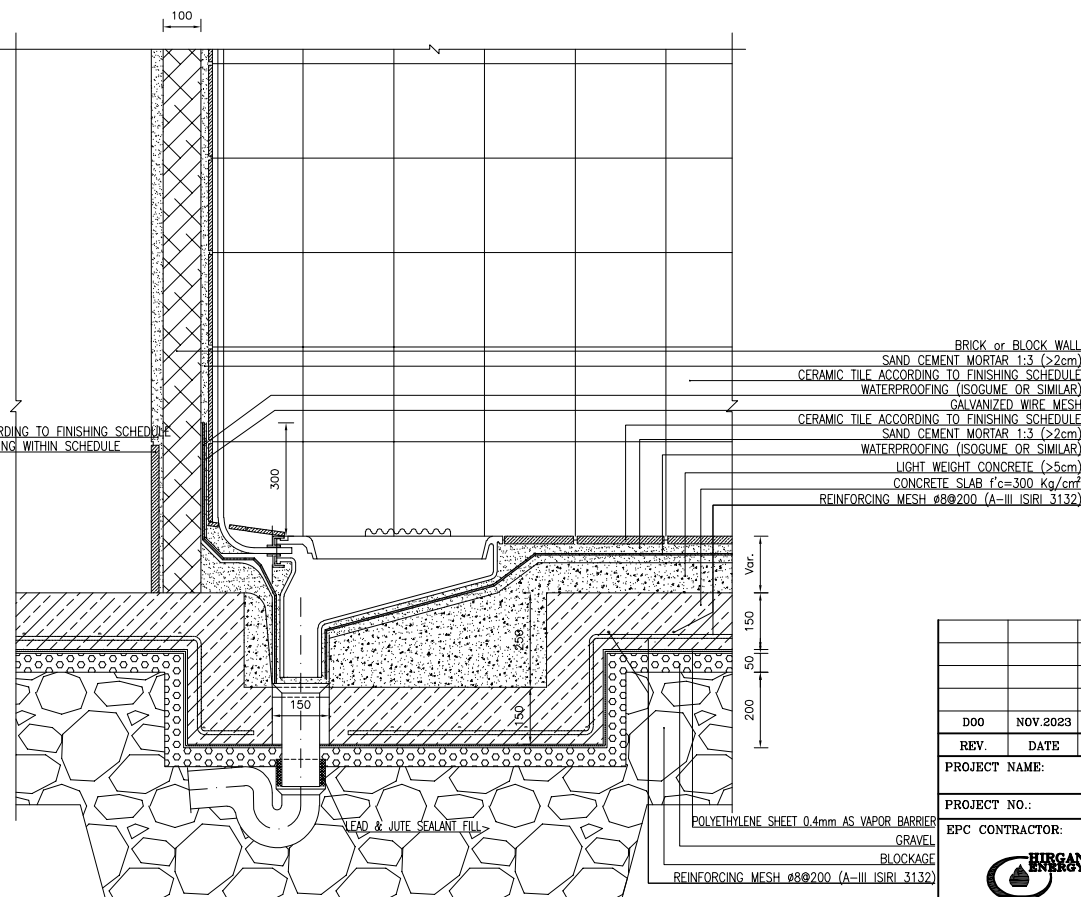

DETAIL 08

Sc:1/10

***	*****	**	***	**	***
REV.	DESCRIPTION	BY	DATE	BY	DATE
		CHECKED			
		REV. APPR.			
اسم و کلیه نسخ این نقشه و حق اقتباس متعلق به شرکت ملی مناطق نفت خیز جنوب میباشد.					
THE ORIGINAL AND ALL COPIES OF THIS DRAWING TOGETHER WITH THE COPYRIGHT THEREIN ARE THE SOLE PROPERTY OF N.I.S.O.C./ FIELDS					
					
BINAK OILFIELD DEVELOPMENT SURFACE FACILITIES GAS COMPRESSOR STATION					
DATE	SCALE	DRAWING BY	CHECKED BY	PROJECT ENG.	
NO CONSTRUCTION PERMITTED UNLESS DRAWING APPROVED					
APPROVED FOR CONSTRUCTION			BY:	DATE:	
BUDGET REF	LOCATION	SIZE CLASS	SERIAL NO.	SHEET	REVISION
053-073-9184	F	4 B	709522	06 OF 10	DOO

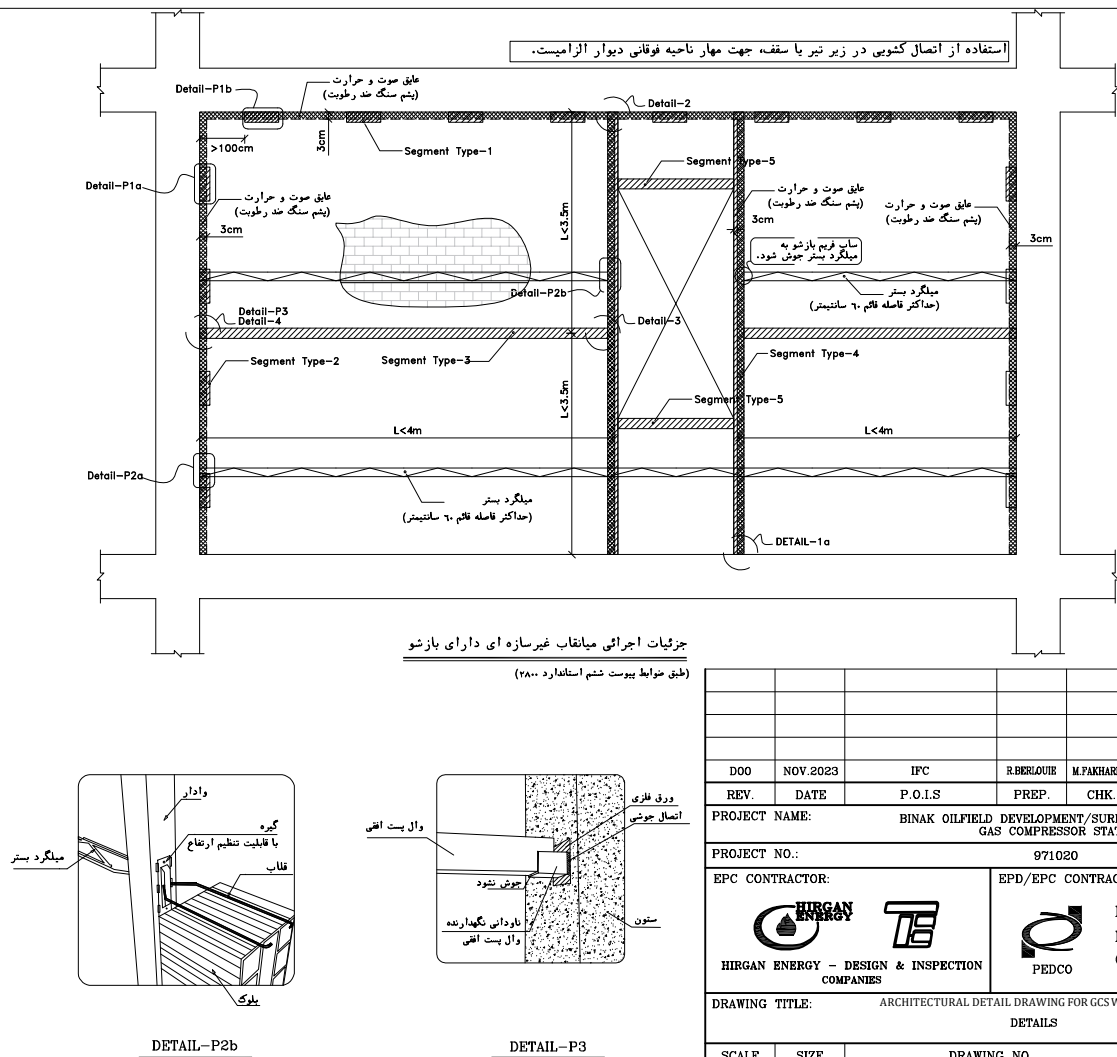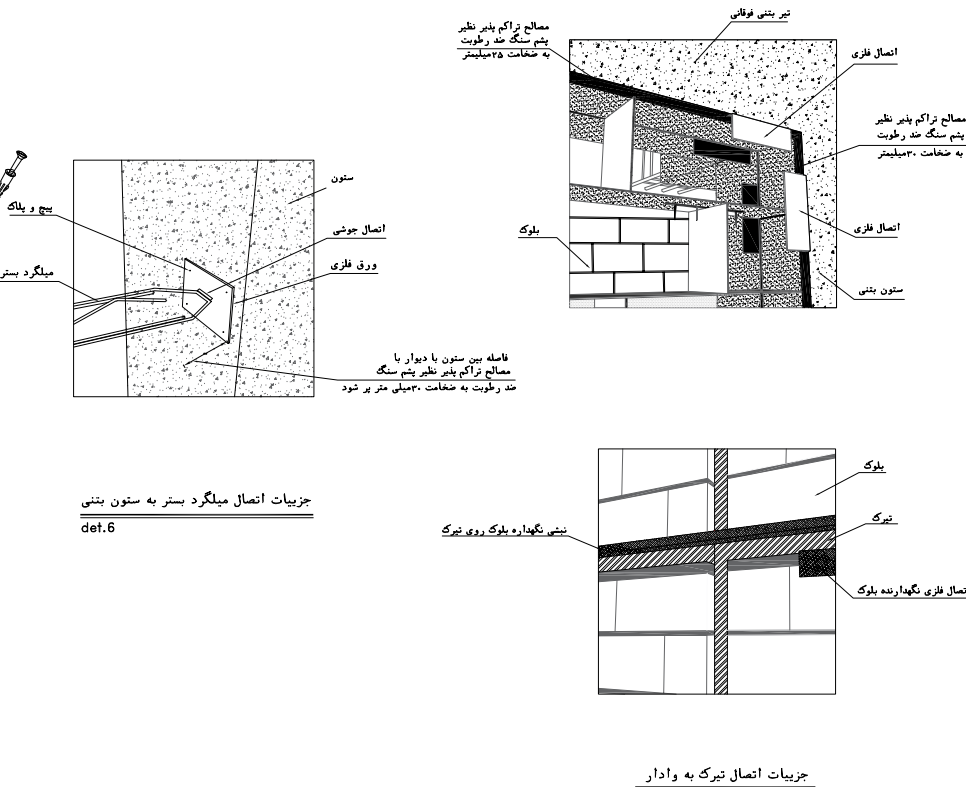

NOTES

1. ALL DIMENSIONS ARE IN CENTIMETER & ALL ELEVATIONS ARE IN METER.

2. ALL DIMENSIONS AND ELEVATIONS SHALL BE CHECKED BY THE CONTRACTOR PRIOR TO CONSTRUCTION.

3. CONTRACTOR SHALL COMPARE ALL ARCHITECTURAL, MECHANICAL, ELECTRICAL, PIPING AND STRUCTURAL DRAWINGS AND IN CASE OF ANY CONFLICTS OR DISCREPANCIES, INFORM THE ENGINEER.

4. ALL MATERIALS ARE SELECTED FROM THE HIGHEST QUALITY AND MUST BE APPROVED BY THE CLIENT.

5. ALL OPENINGS FOR PIPING/CABLEING AND HVAC OPENINGS SHALL BE CONSIDERED AS PER RELATED DRAWINGS BEFORE CONSTRUCTION.

6. ARCHITECTURAL DETAIL DESIGN WILL BE REVISED BASED ON APPROVED STRUCTURAL DRAWINGS.

7. FINISH GRADING LEVEL (F.G.L.) : +11.00 (M.S.L.) ± ±0.00 (LOCAL)

LEGEND

REINFORCED CONCRETE

BRICK WORK

CERAMIC TILE

TERRAZZO TILES – 30x30cm

GYPSUM BOARD 60x60 REMOVABLE SUSPENDED CEILING

PVC SUSPENDED CEILING

BRICK FACED

F.F.L. FINISHED FLOOR

T.O.WA TOP OF WALKWAY

T.O.P. TOP OF PARAPET

T.O.FOU. TOP OF FOUNDATION

M.D METAL DOOR

T.O.R. TOP OF ROOF

T.O.D. TOP OF DOOR

B.O.Co. BOTTOM OF CAGE

T.O.Co. TOP OF CAGE

M.D. METAL DOOR

F.G.L. FINISH GRADING LEVEL

B.O.S. BOTTOM OF SLEEVE





B.O.O. BOTTOM OF OPENING


B.O.T. BOTTOM OF TRENCH



T.O.S. TOP OF SLAB

B.P.D. BLAST PROOF DOOR

<

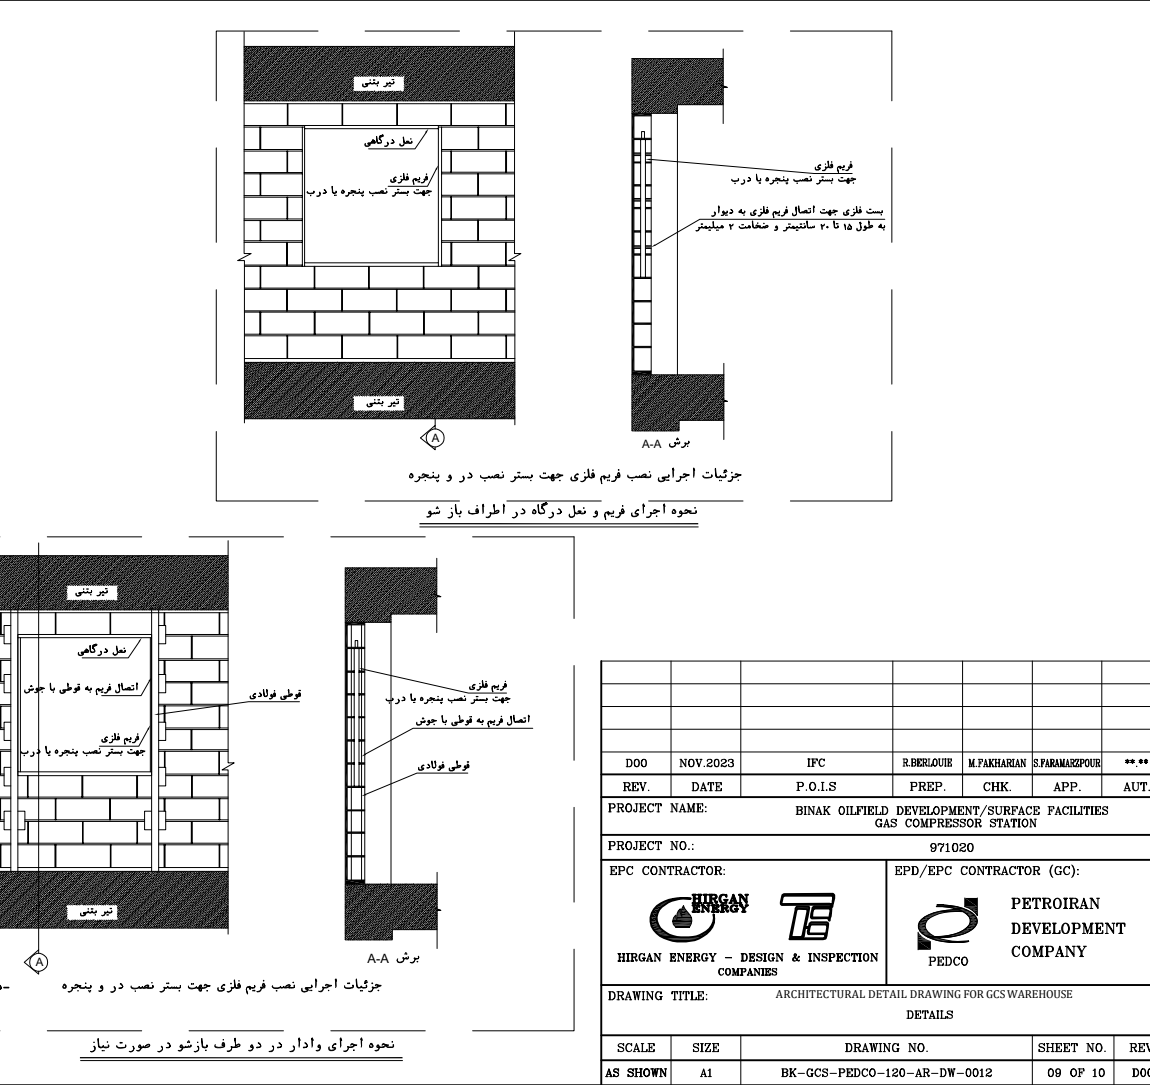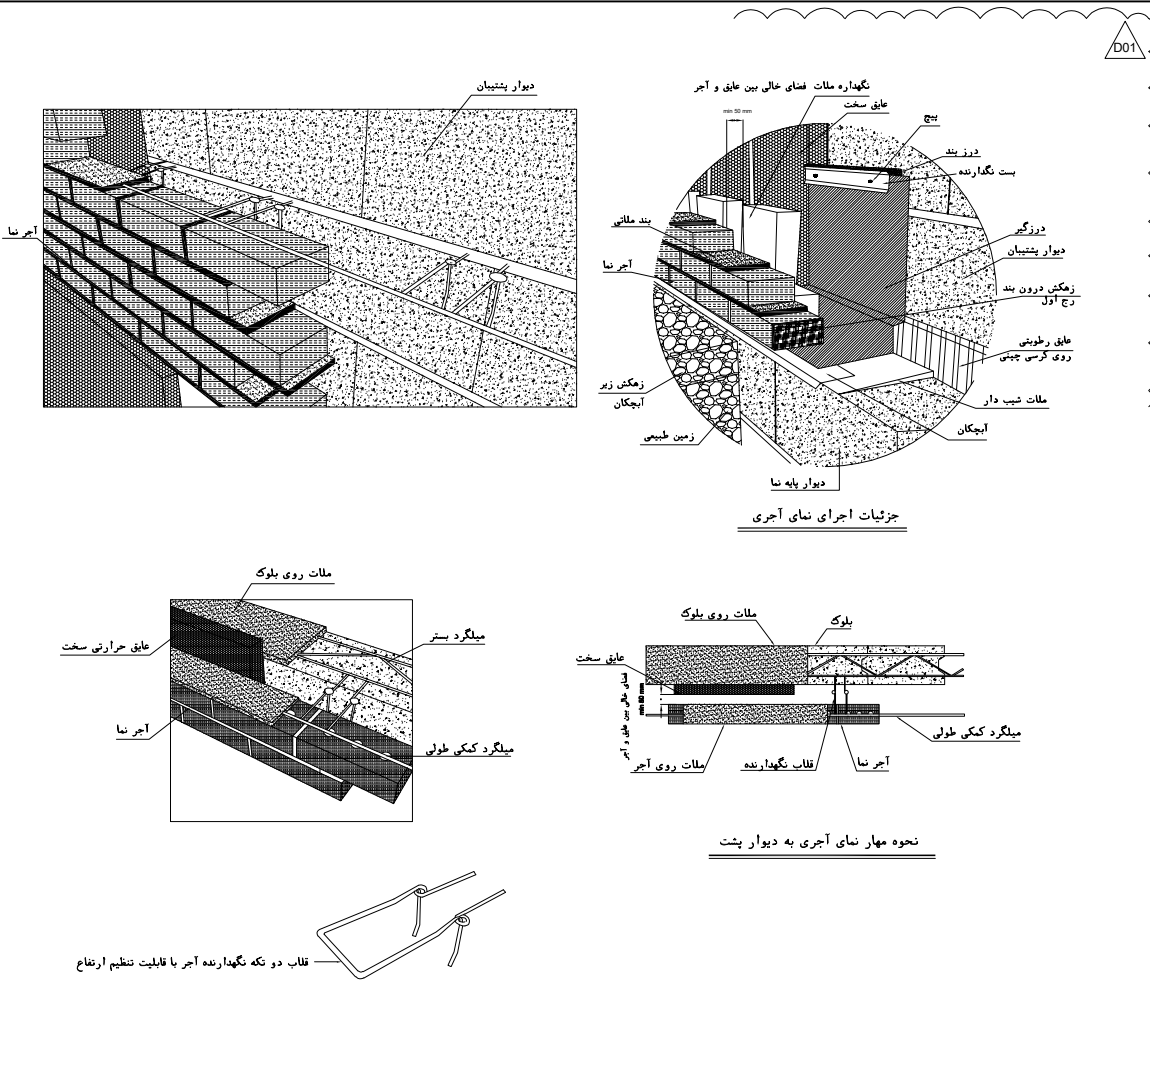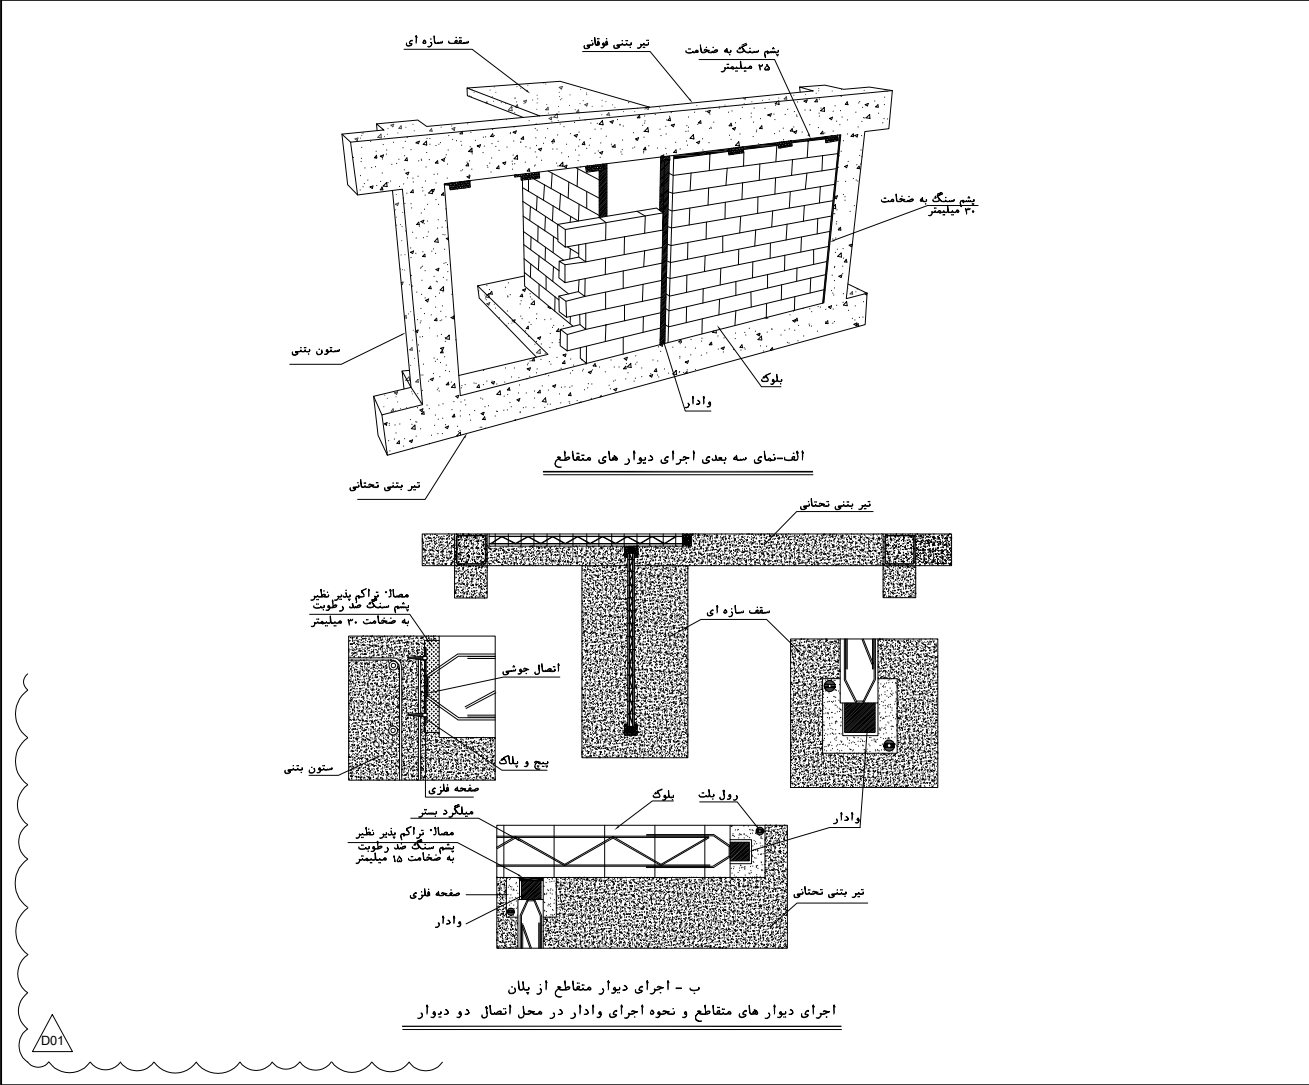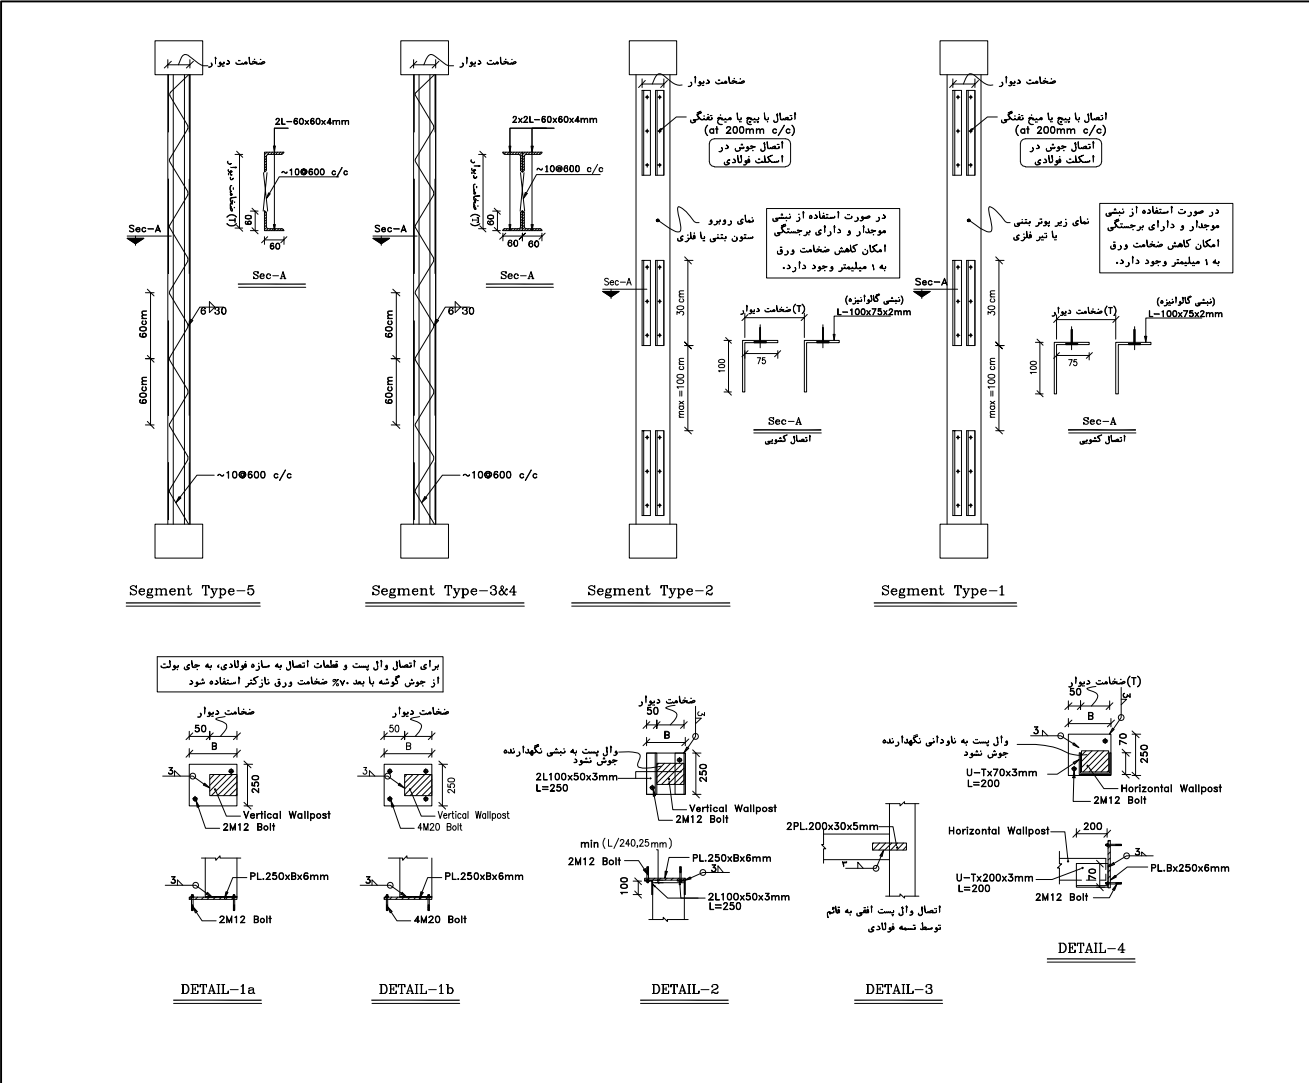

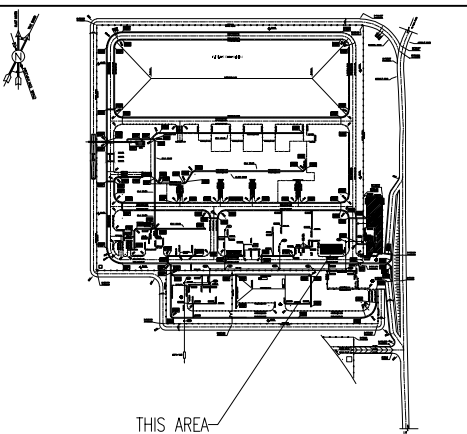NOTES									
1. ALL DIMENSIONS ARE IN CENTIMETER & ALL ELEVATIONS ARE IN METER. 2. ALL DIMENSIONS AND ELEVATIONS SHALL BE CHECKED BY THE CONTRACTOR PRIOR TO CONSTRUCTION. 3. CONTRACTOR SHALL COMPARE ALL ARCHITECTURAL, MECHANICAL, ELECTRICAL, PIPING AND STRUCTURAL DRAWINGS AND IN CASE OF ANY CONFLICTS OR DISCREPANCY, INFORM THE ENGINEER. 4. ALL MATERIALS ARE SELECTED FROM THE HIGHEST QUALITY AND MUST BE APPROVED BY THE CLIENT. 5. ALL OPENINGS FOR PIPING/CABLEING AND HVAC OPENINGS SHALL BE CONSIDERED AS PER RELATED DRAWINGS BEFORE CONSTRUCTION. 6. ARCHITECTURAL DETAIL DESIGN WILL BE REVISED BASED ON APPROVED STRUCTURAL DRAWINGS. 7. FINISH GRADING LEVEL (F.G.L.) : +11.00 (M.S.L.) = ±0.00 (LOCAL)									
LEGEND									
REINFORCED CONCRETE									
BRICK WORK									
CERAMIC TILE									
TERRAZZO TILES - 30x30cm									
GYPSUM BOARD 60x60 REMOVABLE SUSPENDED CEILING									
PVC SUSPENDED CEILING									
BRICK FACED									
F.F.L.		FINISHED FLOOR							
T.O.WA		TOP OF WALKWAY							
T.O.P.		TOP OF PARAPET							
T.O.FOU.		TOP OF FOUNDATION							
M.D		METAL DOOR							
T.O.R.		TOP OF ROOF							
T.O.D.		TOP OF DOOR							
B.O.Co.		BOTTOM OF CAGE							
T.O.Co.		TOP OF CAGE							
M.D.		METAL DOOR							
F.G.L.		FINISH GRADING LEVEL							
B.O.S.		BOTTOM OF SLEEVE							
B.O.O.		BOTTOM OF OPENING							
B.O.T.		BOTTOM OF TRENCH							
T.O.S.		TOP OF SLAB							
B.P.D.		BLAST PROOF DOOR							
REFERENCE DRAWING						DRG. No.			
STANDARD DRAWING FOR ARCHITECTURAL DETAILS						BK-GNRL-PEDCO-000-AR-DW-0001			
SITE SEWAGE SYSTEM LAYOUT & DETAILS						BK-GCS-PEDCO-120-CV-PY-0001			
CABLE TRENCH AND DUCT BANK LAYOUT						BK-GCS-PEDCO-120-CV-PY-0002			
ROAD, PAVING AND PLANT FINISH GRADING LAYOUT & SECTIONS						BK-GCS-PEDCO-120-CV-PY-0005			
ELECTRICAL CABLE ROUTE & SECTION LAYOUT FOR BUILDING & SHED						BK-GCS-PEDCO-120-EL-PY-0006			
FOUNDATION DRAWING FOR EXTENSION OF EXISTING ELEC. BUILDING						BK-GCS-PEDCO-120-ST-DW-0063			
STRUCTURAL DRAWING FOR EXTENSION OF EXISTING ELEC. BUILDING						BK-GCS-PEDCO-120-ST-DW-0064			
STANDARD DETAILS FOR LADDER & SAFETY CAGE						BK-GNRL-PEDCO-000-ST-DW-0009			
ELECTRICAL EQUIPMENT ARRANGEMENT LAYOUT FOR BUILDING						BK-GCS-PEDCO-120-ST-EL-PY-0008			
UNIT PILOT PLAN DRAWING						BK-GCS-PEDCO-120-PI-PY-0001			
KEY PLAN									
									
THIS AREA									

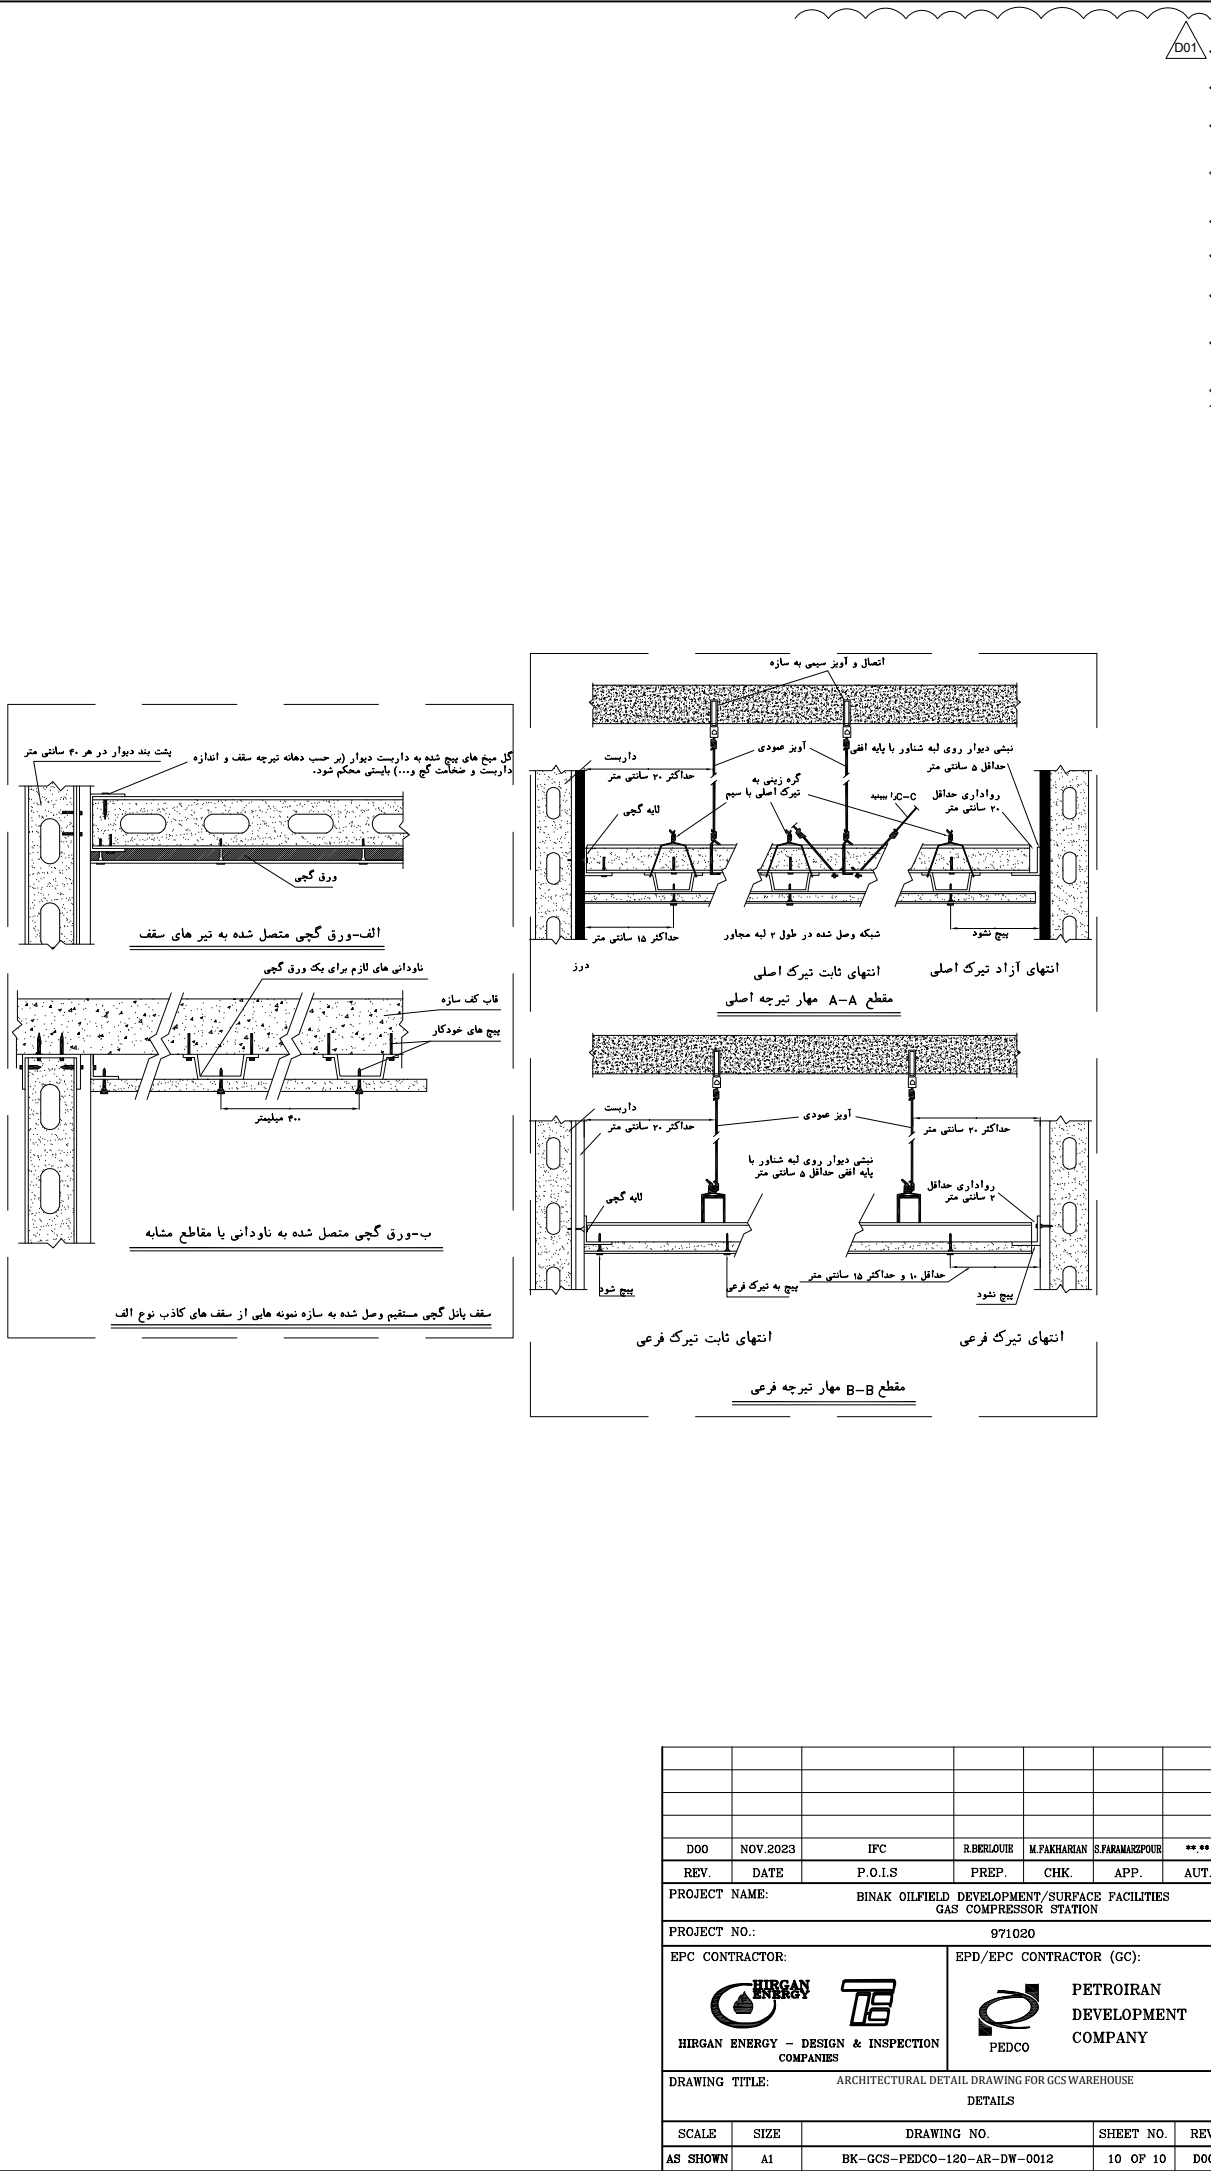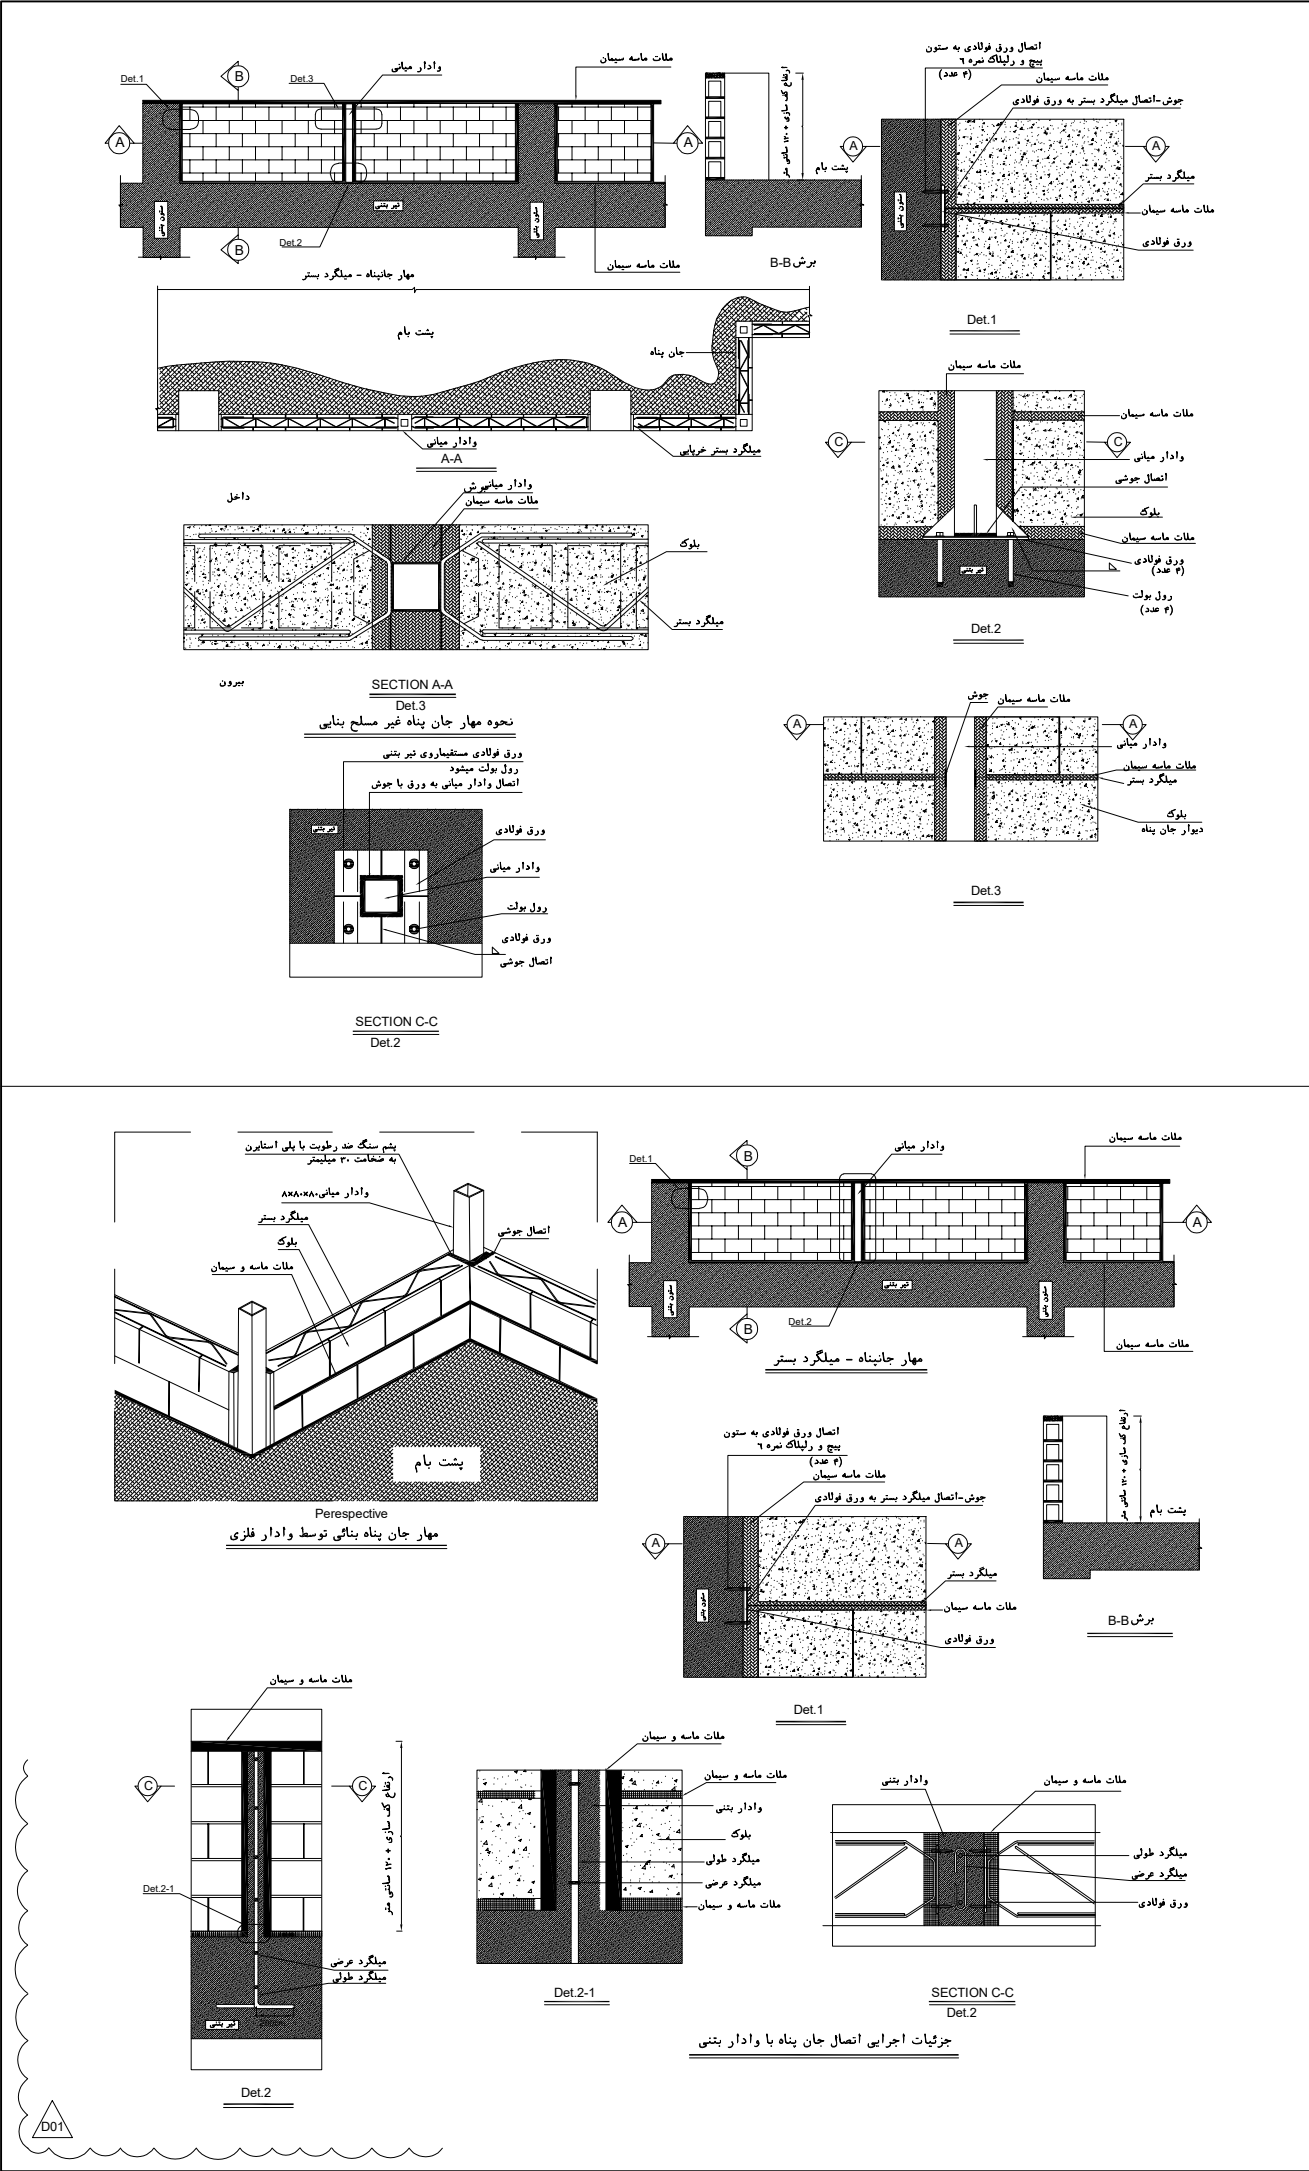

NOTES					
1. ALL DIMENSIONS ARE IN CENTIMETER & ALL ELEVATIONS ARE IN METER. 2. ALL DIMENSIONS AND ELEVATIONS SHALL BE CHECKED BY THE CONTRACTOR PRIOR TO CONSTRUCTION. 3. CONTRACTOR SHALL COMPARE ALL ARCHITECTURAL, MECHANICAL, ELECTRICAL, PIPING AND STRUCTURAL DRAWINGS AND IN CASE OF ANY CONFLICTS OR DISCREPANCY, INFORM THE ENGINEER. 4. ALL MATERIALS ARE SELECTED FROM THE HIGHEST QUALITY AND MUST BE APPROVED BY THE CLIENT. 5. ALL OPENINGS FOR PIPING/CABLING AND HVAC OPENINGS SHALL BE CONSIDERED AS PER RELATED DRAWINGS BEFORE CONSTRUCTION. 6. ARCHITECTURAL DETAIL DESIGN WILL BE REVISED BASED ON APPROVED STRUCTURAL DRAWINGS. 7. FINISH GRADING LEVEL (F.G.L.) : +11.00 (M.S.L.) = ±0.00 (LOCAL)					
LEGEND					
REINFORCED CONCRETE					
BRICK WORK					
CERAMIC TILE					
TERRAZZO TILES - 30x30cm					
GYPSUM BOARD 60x60 REMOVABLE SUSPENDED CEILING					
PVC SUSPENDED CEILING					
BRICK FACED					
F.F.L.			FINISHED FLOOR		
T.O.WA			TOP OF WALKWAY		
T.O.P.			TOP OF PARAPET		
T.O.FOU.			TOP OF FOUNDATION		
M.D			METAL DOOR		
T.O.R.			TOP OF ROOF		
T.O.D.			TOP OF DOOR		
B.O.Cg.			BOTTOM OF CAGE		
T.O.Cg.			TOP OF CAGE		
M.D.			METAL DOOR		
F.G.L.			FINISH GRADING LEVEL		
B.O.S.			BOTTOM OF SLEEVE		
B.O.O.			BOTTOM OF OPENING		
B.O.T.			BOTTOM OF TRENCH		
T.O.S.			TOP OF SLAB		
B.P.D.			BLAST PROOF DOOR		
REFERENCE DRAWING			DRG. No.		
STANDARD DRAWING FOR ARCHITECTURAL DETAILS			BK-GNRL-PEDCO-000-AR-DW-0001		
SITE SEWAGE SYSTEM LAYOUT & DETAILS			BK-GCS-PEDCO-120-CV-PY-0001		
CABLE TRENCH AND DUCT BANK LAYOUT			BK-GCS-PEDCO-120-CV-PY-0002		
ROAD, PAVING AND PLANT FINISH GRADING LAYOUT & SECTIONS			BK-GCS-PEDCO-120-CV-PY-0005		
ELECTRICAL CABLE ROUTE & SECTION LAYOUT FOR BUILDING & SHEDS			BK-GCS-PEDCO-120-EL-PY-0006		
FOUNDATION DRAWING FOR EXTENSION OF EXISTING ELCT. BUILDING			BK-GCS-PEDCO-120-ST-DW-0063		
STRUCTURAL DRAWING FOR EXTENSION OF EXISTING ELCT. BUILDING			BK-GCS-PEDCO-120-ST-DW-0064		
STANDARD DETAILS FOR LADDER & SAFETY CAGE			BK-GNRL-PEDCO-000-ST-DW-0009		
ELECTRICAL EQUIPMENT ARRANGEMENT LAYOUT FOR BUILDING			BK-GCS-PEDCO-120-ST-EL-PY-0008		
UNIT PLAN LAYOUT DRAWING			BK-GCS-PEDCO-120-PI-PY-0001		
KEY PLAN					