
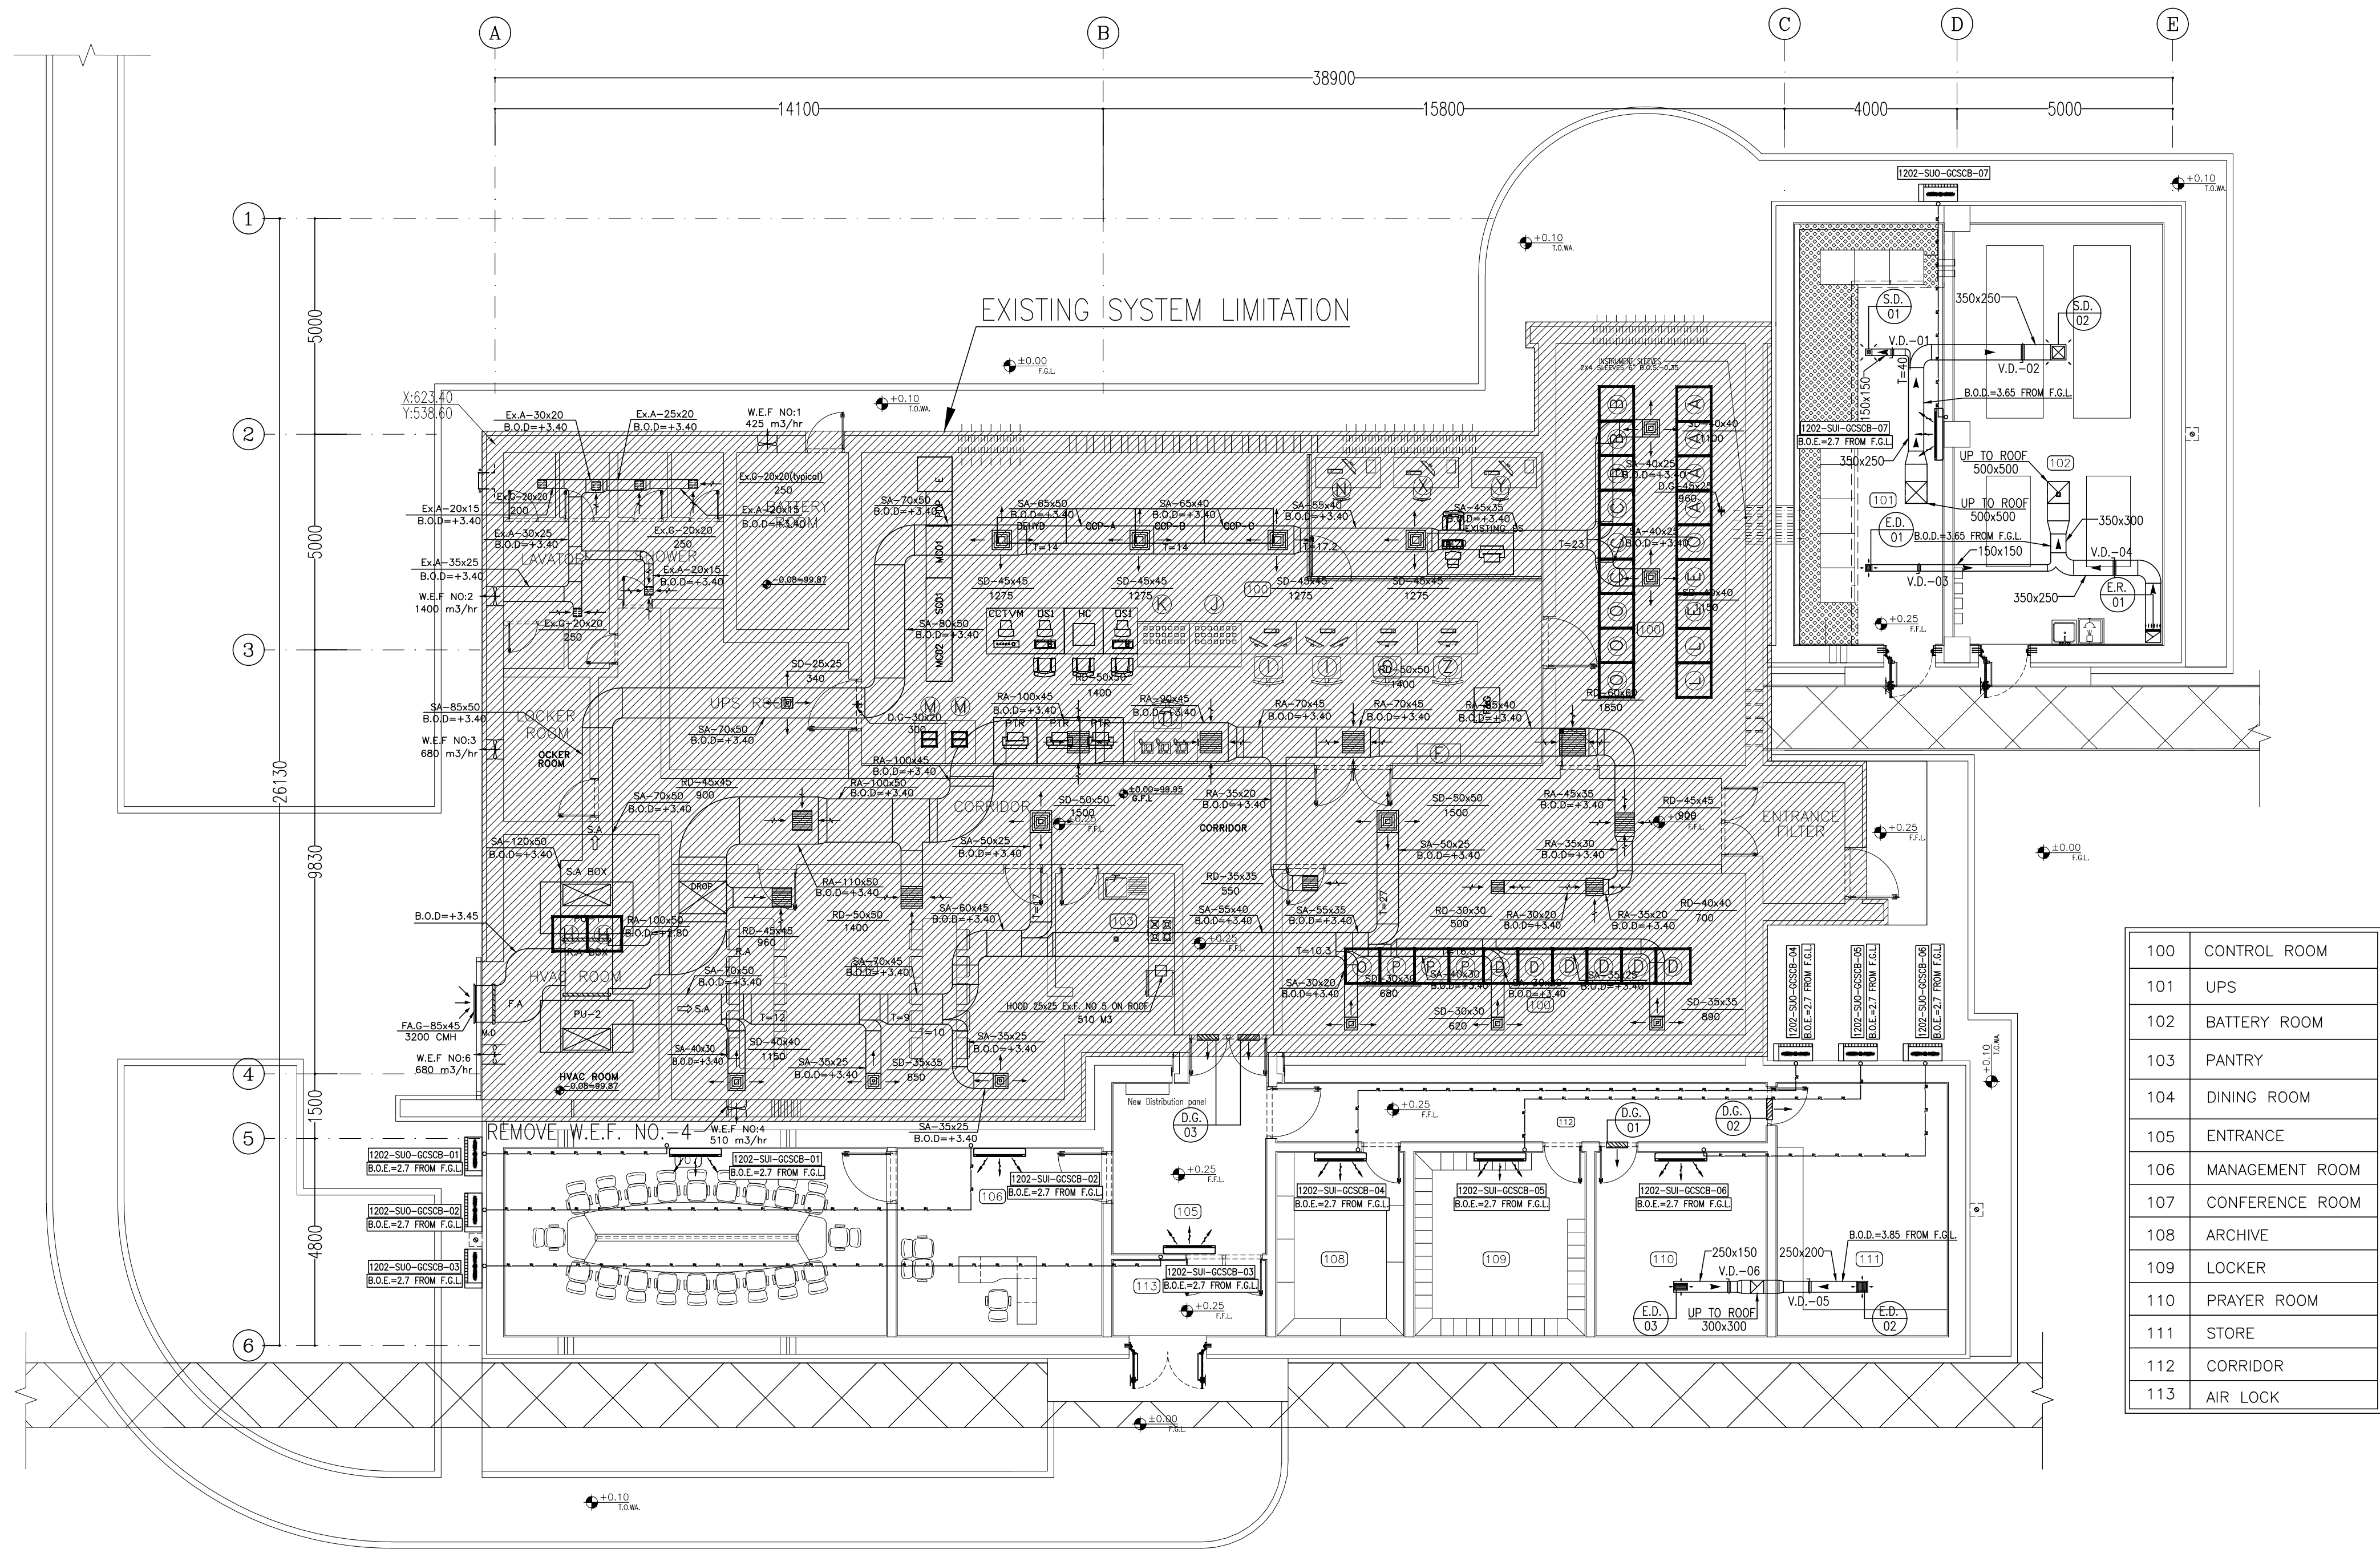
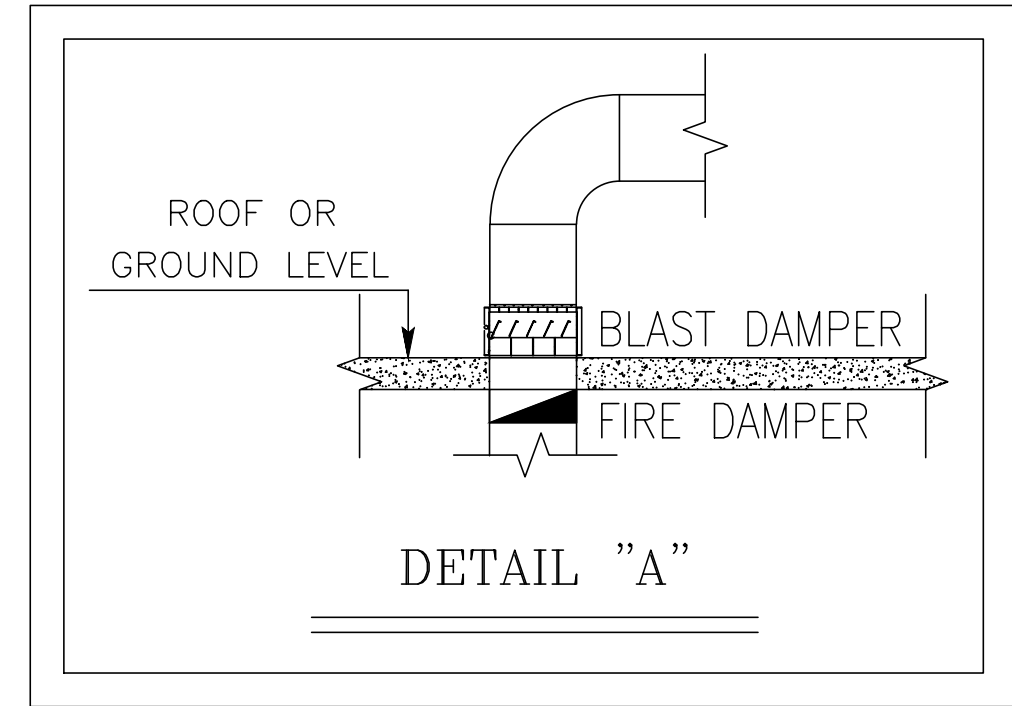
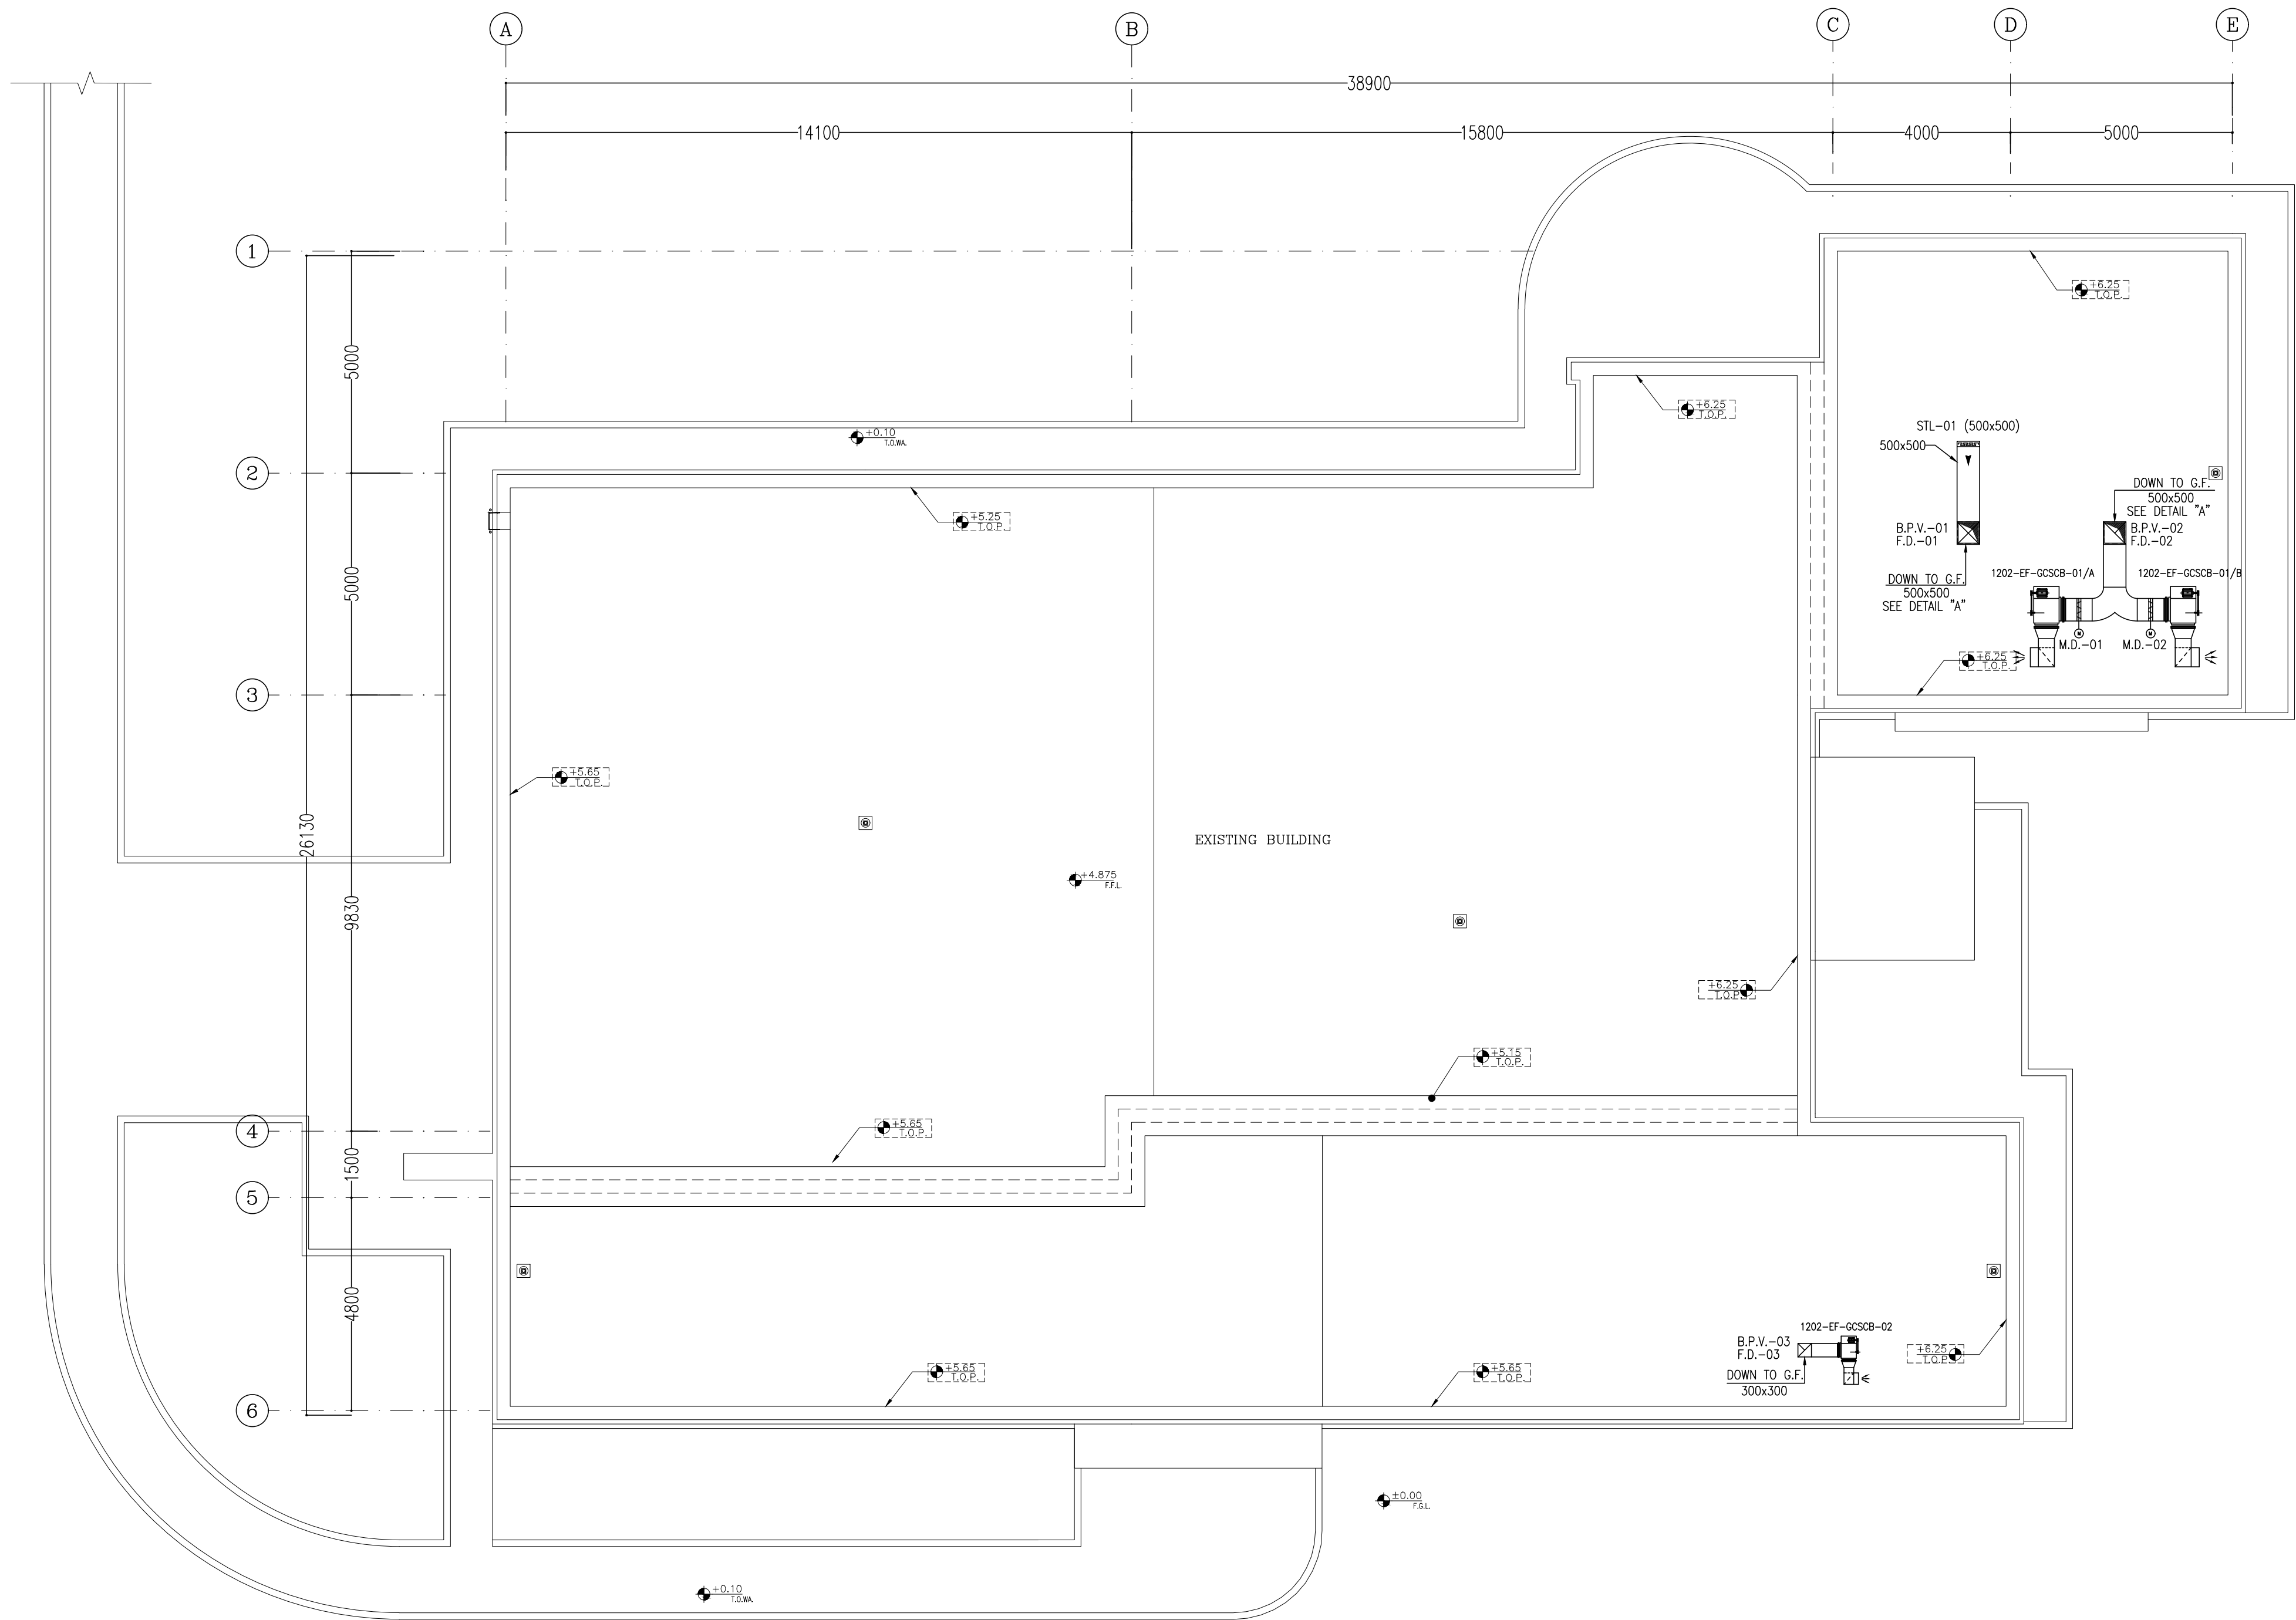


[illegible]

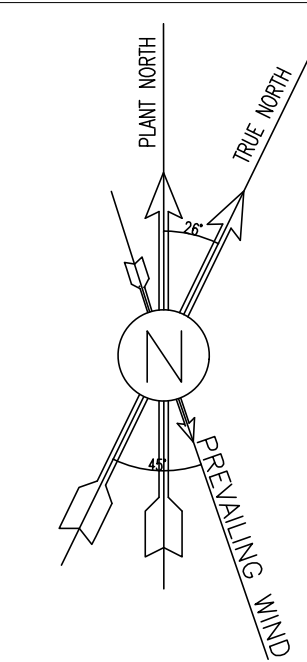


2 ROOF PLAN
SC:1:100 HVAC System Layout

GENERAL NOTES:


- 1- DIMENSIONS ARE IN "mm" AND ELEVATIONS IN "m" UNLESS SPECIFIED .
- 2- ALL DIMENSIONS AND ELEVATIONS SHALL BE CHECKED BY THE CONTRACTOR PRIOR TO CONSTRUCTION.
- 3- CONTRACTOR SHALL COMPARE ALL ARCHITECTURAL, MECHANICAL, ELECTRICAL, PIPING AND STRUCTURAL DRAWINGS AND IN CASE OF ANY CONFLICTS OR DISCREPANCY, INFORM THE ENGINEER.
- 4-ALL HVAC WORK SHALL BE DONE IN LINE WITH TECHNICAL SPECIFICATIONS.
- 5- REFRIGERANT PIPE (GAS & LIQUID) SIZE SHOULD BE SPECIFIED BY VENDOR.

LEGEND

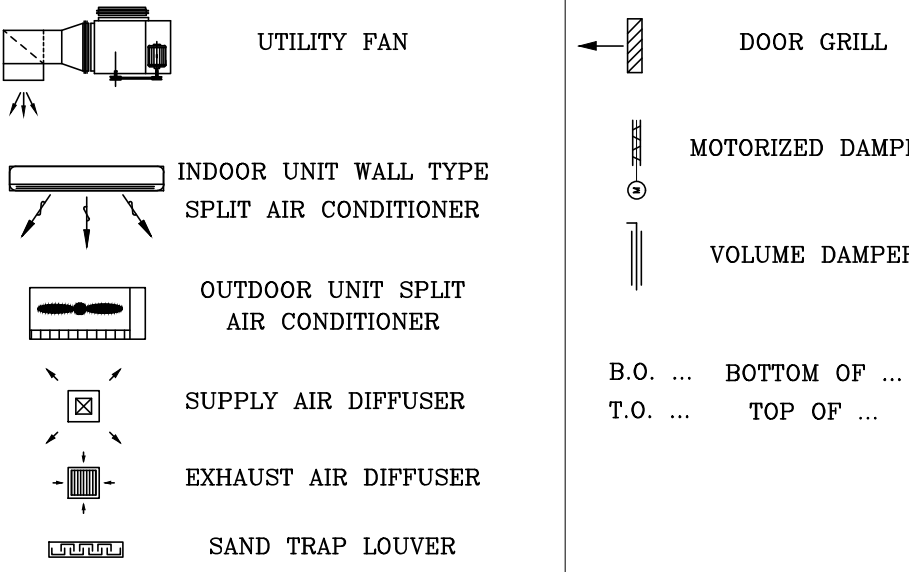

REFERENCE DRAWING	DRG. No.
HVAC & Plumbing Design Criteria	BK-GNRL-PEDCO-000-HV-DC-0001
Specification For HVAC Equipment	BK-GNRL-PEDCO-000-HV-SP-0001
Specification For Duct Work & Pipe Work	BK-GNRL-PEDCO-000-HV-SP-0002
Standard Drawing For HVAC & Plumbing	BK-GNRL-PEDCO-000-HV-DW-0001
Symbol & Legend For HVAC & Plumbing	BK-GNRL-PEDCO-000-HV-DW-0002
HVAC Calculation Note For Extension of Existing Control Building	BK-GCS-PEDCO-120-HV-CN-0004
Plumbing & Sewage Piping Layout For Extension of Existing Control Building	BK-GCS-PEDCO-120-HV-PY-0015
Data Sheets For Main HVAC Equipment of Extension of Existing Control Building	BK-GCS-PEDCO-120-HV-DT-0003
Site Sewerage System Layout & Details	BK-GCS-PEDCO-120-CV-PY-0001
Unit Plot Plan Drawing	BK-PPL-PEDCO-120-PI-PY-0001

KEY PLAN

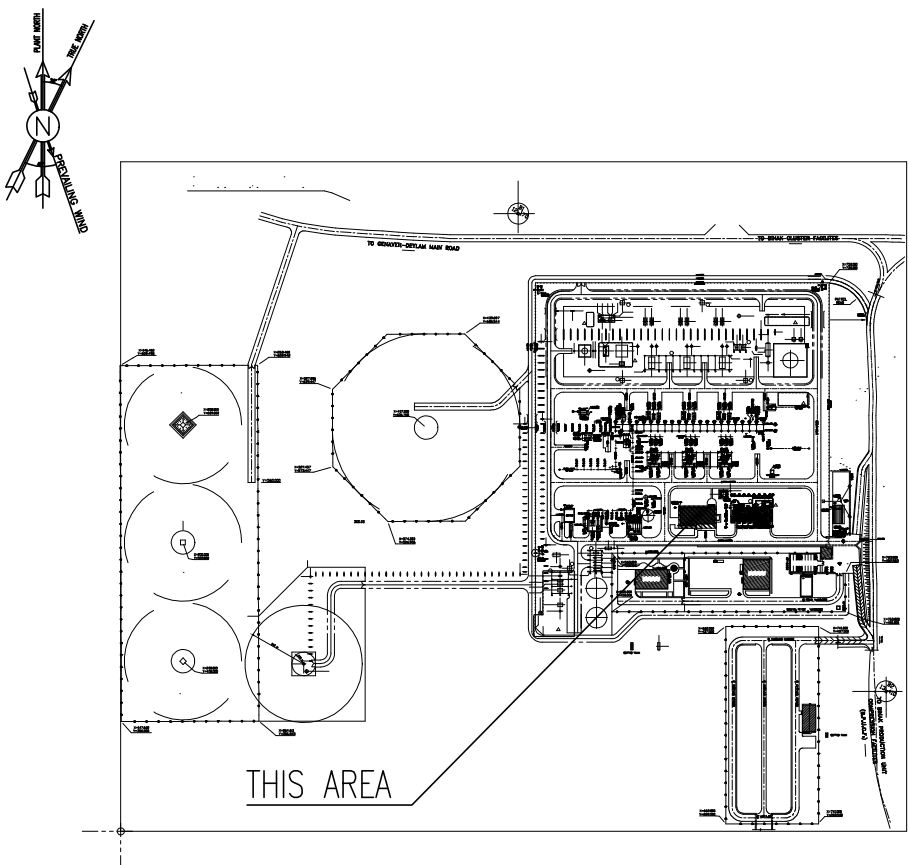

--	--	