

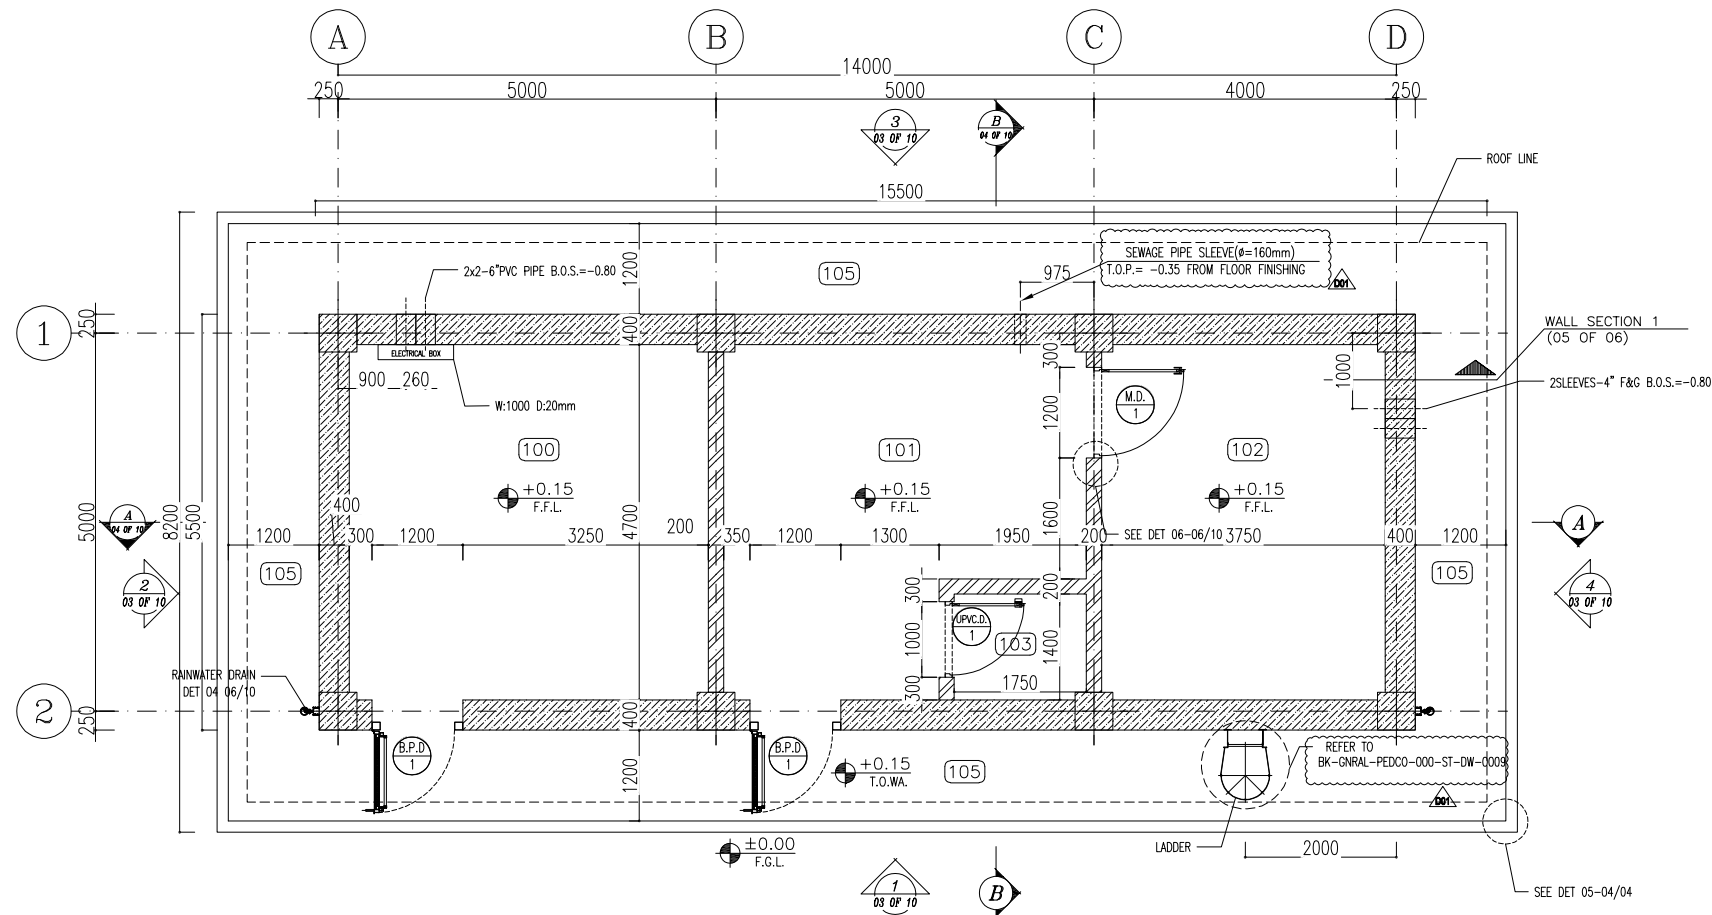


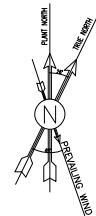

1 DIMENSION PLAN

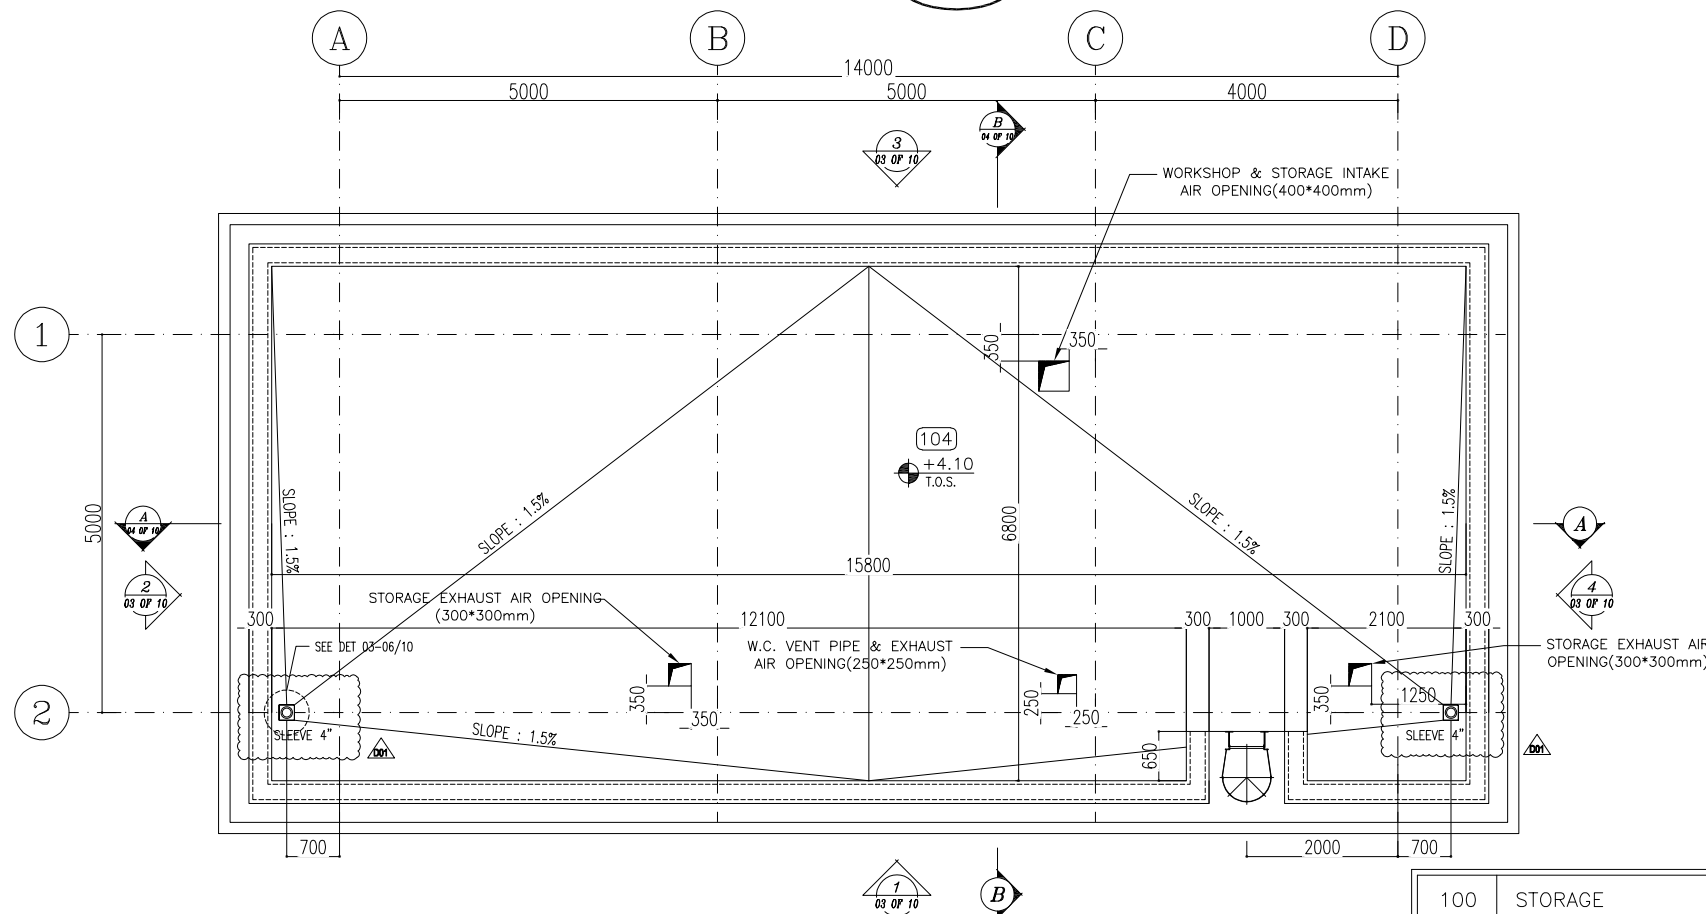


3 ROOF PLAN



- NOTES
1. ALL DIMENSIONS ARE IN MILLIMETER & ALL ELEVATIONS ARE IN METER.
 2. ALL DIMENSIONS AND ELEVATIONS SHALL BE CHECKED BY THE CONTRACTOR PRIOR TO CONSTRUCTION.
 3. CONTRACTOR SHALL COMPARE ALL ARCHITECTURAL, MECHANICAL, ELECTRICAL, PIPING AND STRUCTURAL DRAWINGS AND IN CASE OF ANY CONFLICTS OR DISCREPANCY, INFORM THE ENGINEER.
 4. ALL MATERIALS ARE SELECTED FROM THE HIGHEST QUALITY AND MUST BE APPROVED BY THE CLIENT.
 5. ALL OPENINGS FOR PIPING/CABLING AND HVAC OPENINGS SHALL BE CONSIDERED AS PER RELATED DRAWINGS BEFORE CONSTRUCTION.
 6. ARCHITECTURAL DETAIL DESIGN WILL BE REVISED BASED ON APPROVED STRUCTURAL DRAWINGS.
 7. FINISH GRADING LEVEL (F.G.L.) : +11.00 (M.S.L.) = ±0.00 (LOCAL).

LEGEND	
REINFORCED CONCRETE	
BRICK WORK	
CERAMIC TILE	
TERRAZZO TILES - 30x30cm	
GYPSUM BOARD 60x60 REMOVABLE SUSPENDED CEILING	
PVC SUSPENDED CEILING	
BRICK FACED	
F.F.L.	FINISHED FLOOR
T.O.WA	TOP OF WALKWAY
T.O.P.	TOP OF PARAPET
T.O.FOU.	TOP OF FOUNDATION
M.D.	METAL DOOR
T.O.R.	TOP OF ROOF
T.O.D.	TOP OF DOOR
B.O.Co.	BOTTOM OF CAGE
T.O.Co.	TOP OF CAGE
M.D.	METAL DOOR
F.G.L.	FINISH GRADING LEVEL
B.O.S.	BOTTOM OF SLEEVE
B.O.O.	BOTTOM OF OPENING
B.O.T.	BOTTOM OF TRENCH
T.O.S.	TOP OF SLAB
B.P.D.	BLAST PROOF DOOR

REFERENCE DRAWING	DRG. No.
STANDARD DRAWING FOR ARCHITECTURAL DETAILS	BK-GNRL-PEDCO-000-AR-DW-0001
SITE SEWAGE SYSTEM LAYOUT & DETAILS	BK-GCS-PEDCO-120-CV-PY-0001
AREA ELECTRICAL CABLE ROUTE & SECTION LAYOUT	BK-GCS-PEDCO-120-EL-PY-0005
ROAD, PAVING AND PLANT FINISH GRADING LAYOUT & SECTIONS	BK-GCS-PEDCO-120-CV-PY-0005
STANDARD DETAILS FOR LADDER & SAFETY CAGE	BK-GNRL-PEDCO-000-ST-DW-0009
ELECTRICAL EQUIPMENT ARRANGEMENT LAYOUT FOR BUILDING	BK-GCS-PEDCO-120-ST-EL-PY-0008
UNIT PLAT PLAN DRAWING	BK-GCS-PEDCO-120-PI-PY-0001
FOUNDATION DRAWING FOR GCS WAREHOUSE	BK-GCS-PEDCO-120-ST-DW-0083
STRUCTURAL DRAWING FOR GCS WAREHOUSE	BK-GCS-PEDCO-120-ST-DW-0084
CABLE TRENCH AND DUCT BANK LAYOUT	BK-GCS-PEDCO-120-CV-PY-0002

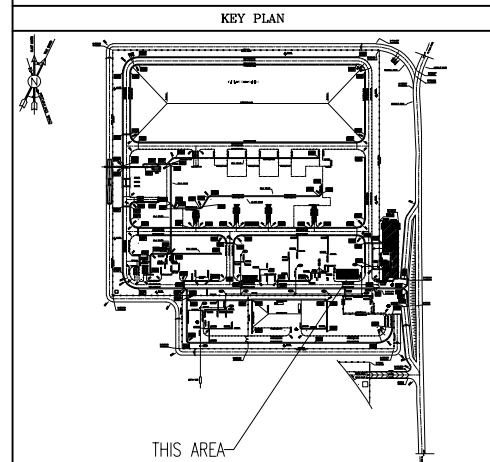


	</
--	--	----

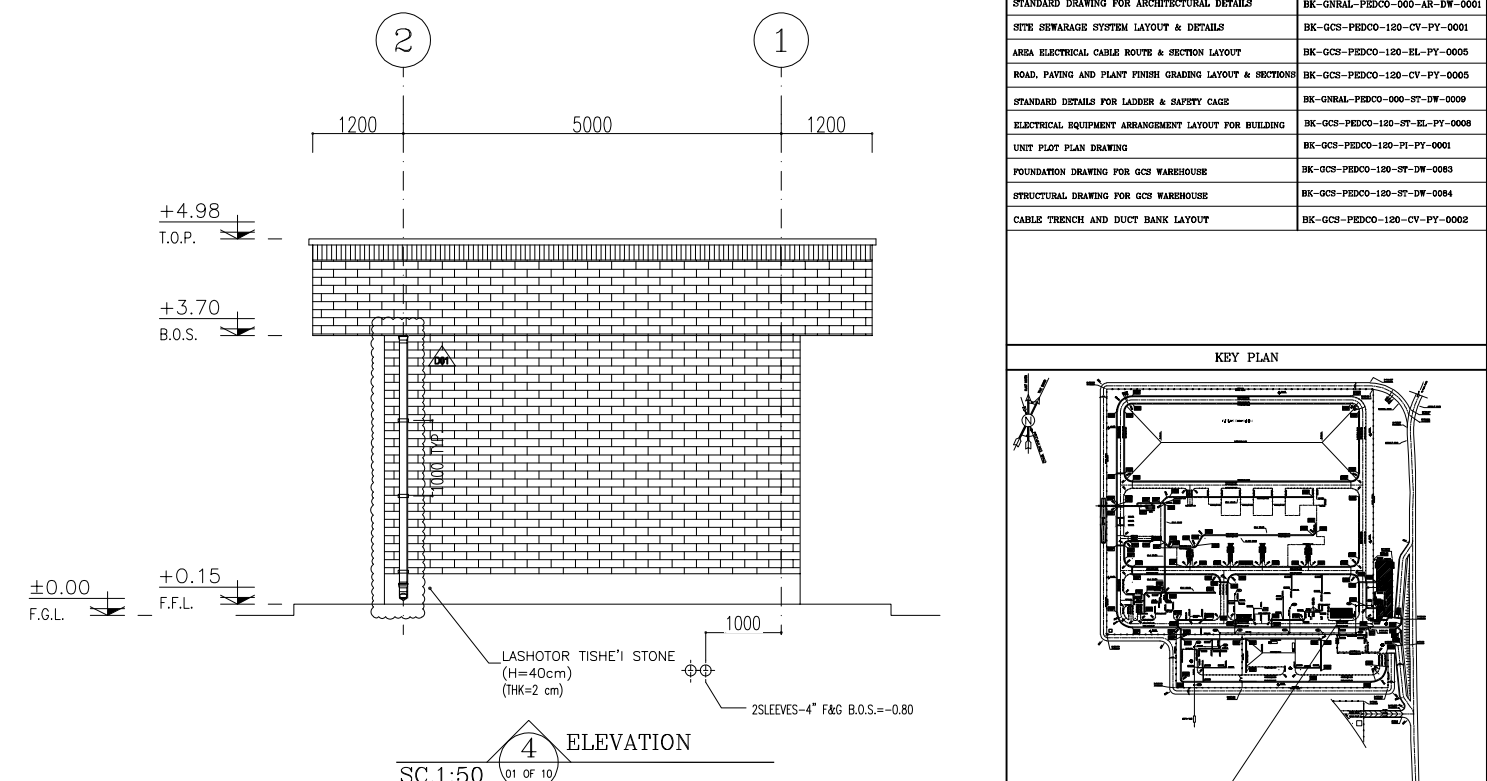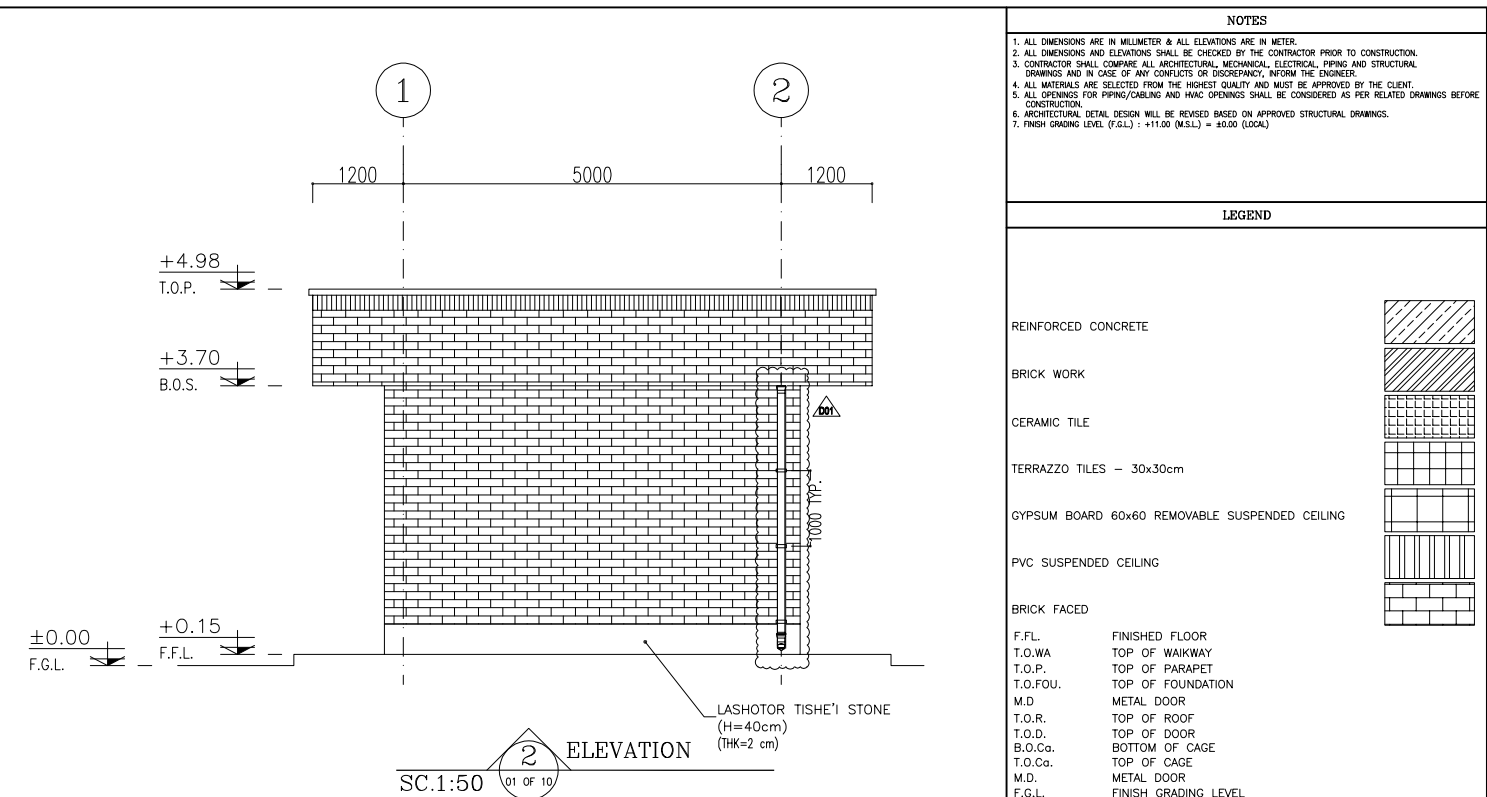


100	STORAGE
101	INSTRUMENT WORKSHOP
102	INSTRUMENT STORAGE
103	TOILET
104	ROOF
105	WALKWAY

[illegible]

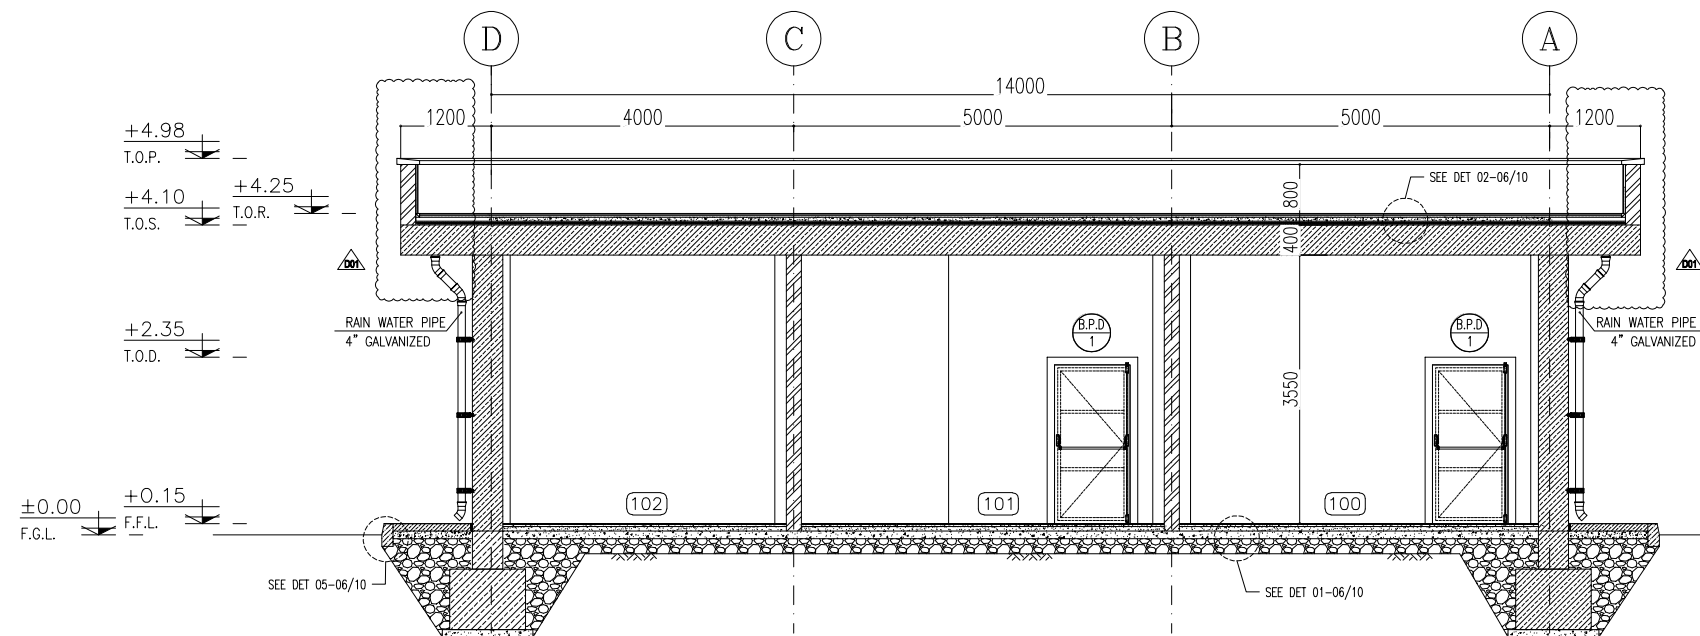


SC.1:50 SECTION
01 OF 10

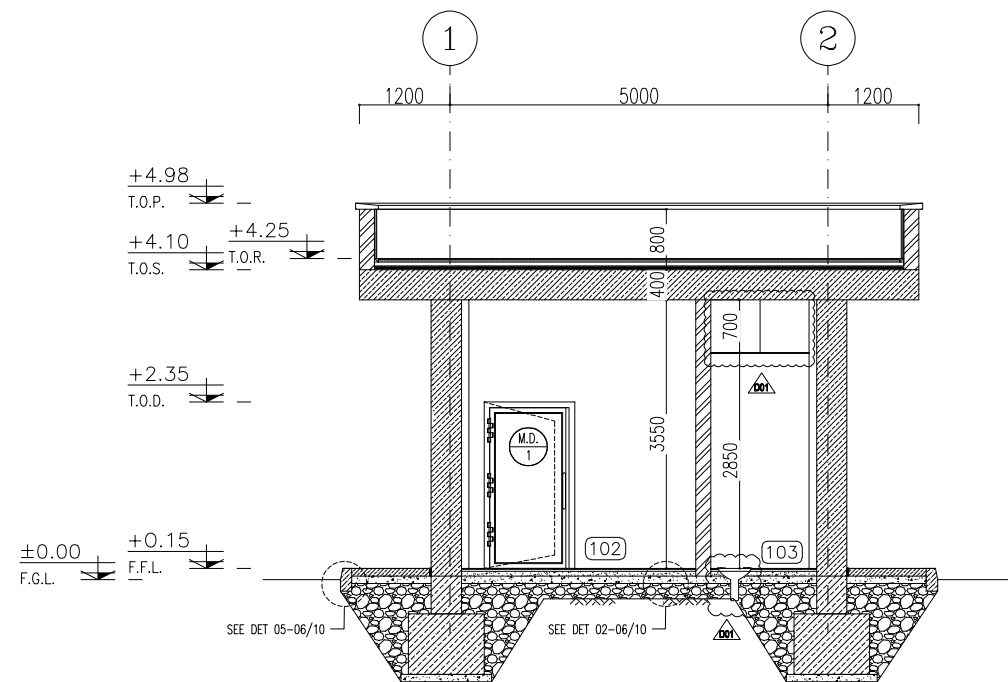


SECTION
SC.1:50 01 OF 10

DOOR TYPES

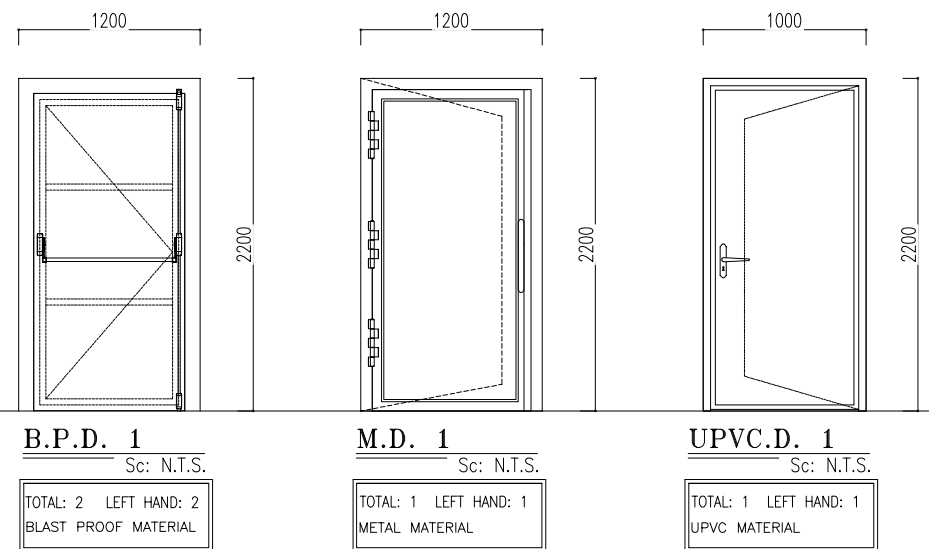



100	STORAGE
101	INSTRUMENT WORKSHOP
102	INSTRUMENT STORAGE
103	TOILET
104	ROOF
105	WALKWAY

[illegible]

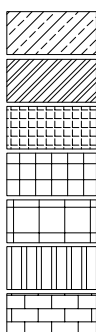NOTES	
1. ALL DIMENSIONS ARE IN MILLIMETER & ALL ELEVATIONS ARE IN METER. 2. ALL DIMENSIONS AND ELEVATIONS SHALL BE CHECKED BY THE CONTRACTOR PRIOR TO CONSTRUCTION. 3. CONTRACTOR SHALL COMPARE ALL ARCHITECTURAL, MECHANICAL, ELECTRICAL, PIPING AND STRUCTURAL DRAWINGS AND IN CASE OF ANY CONFLICTS OR DISCREPANCY, INFORM THE ENGINEER. 4. ALL MATERIALS ARE SELECTED FROM THE HIGHEST QUALITY AND MUST BE APPROVED BY THE CLIENT. 5. ALL OPENINGS FOR PIPING/CABLING AND HVAC OPENINGS SHALL BE CONSIDERED AS PER RELATED DRAWINGS BEFORE CONSTRUCTION. 6. ARCHITECTURAL DETAIL DESIGN WILL BE REVISED BASED ON APPROVED STRUCTURAL DRAWINGS. 7. FINISH GRADING LEVEL (F.G.L.) = +11.00 (M.S.L.) = ±0.00 (LOCAL)	
LEGEND	
REINFORCED CONCRETE BRICK WORK CERAMIC TILE TERRAZZO TILES – 30x30cm GYPSUM BOARD 60x60 REMOVABLE SUSPENDED CEILING PVC SUSPENDED CEILING BRICK FACED	
F.F.L. FINISHED FLOOR T.O.WA. TOP OF WALKWAY T.O.P. TOP OF PARAPET T.O.FOU. TOP OF FOUNDATION M.D. METAL DOOR T.O.R. TOP OF ROOF T.O.D. TOP OF DOOR B.O.Ca. BOTTOM OF CAGE T.O.Ca. TOP OF CAGE M.D. METAL DOOR F.G.L. FINISH GRADING LEVEL B.O.S. BOTTOM OF SLEEVE B.O.O. BOTTOM OF OPENING B.O.T. BOTTOM OF TRENCH T.O.S. TOP OF SLAB B.P.D. BLAST PROOF DOOR	
REFERENCE DRAWING	DRG. No.
STANDARD DRAWING FOR ARCHITECTURAL DETAILS	BK-GNRL-PEDCO-060-AR-DW-0001
SITE SEWAGEAGE SYSTEM LAYOUT & DETAILS	BK-GCS-PEDCO-120-CV-PY-0001
AREA ELECTRICAL CABLE ROUTE & SECTION LAYOUT	BK-GCS-PEDCO-120-EL-PY-0005
ROAD, PAVING AND PLANT FINISH GRADING LAYOUT & SECTIONS	BK-GCS-PEDCO-120-CV-PY-0005
STANDARD DETAILS FOR LADDER & SAFETY CAGE	BK-GNRL-PEDCO-000-ST-DW-0009
ELECTRICAL EQUIPMENT ARRANGEMENT LAYOUT FOR BUILDING	BK-GCS-PEDCO-120-ST-EL-PY-0008
UNIT FLOT PLAN DRAWING	BK-GCS-PEDCO-120-PI-PY-0001
FOUNDATION DRAWING FOR GCS WAREHOUSE	BK-GCS-PEDCO-120-ST-DW-0083
STRUCTURAL DRAWING FOR GCS WAREHOUSE	BK-GCS-PEDCO-120-ST-DW-0084
CABLE TRENCH AND DUCT BANK LAYOUT	BK-GCS-PEDCO-120-CV-PY-0002

KEY PLAN

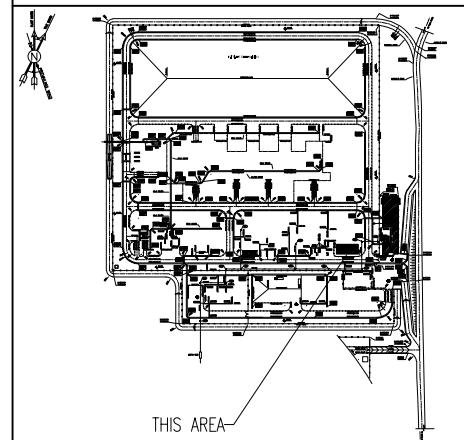


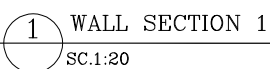

DOM


DO

[illegible]


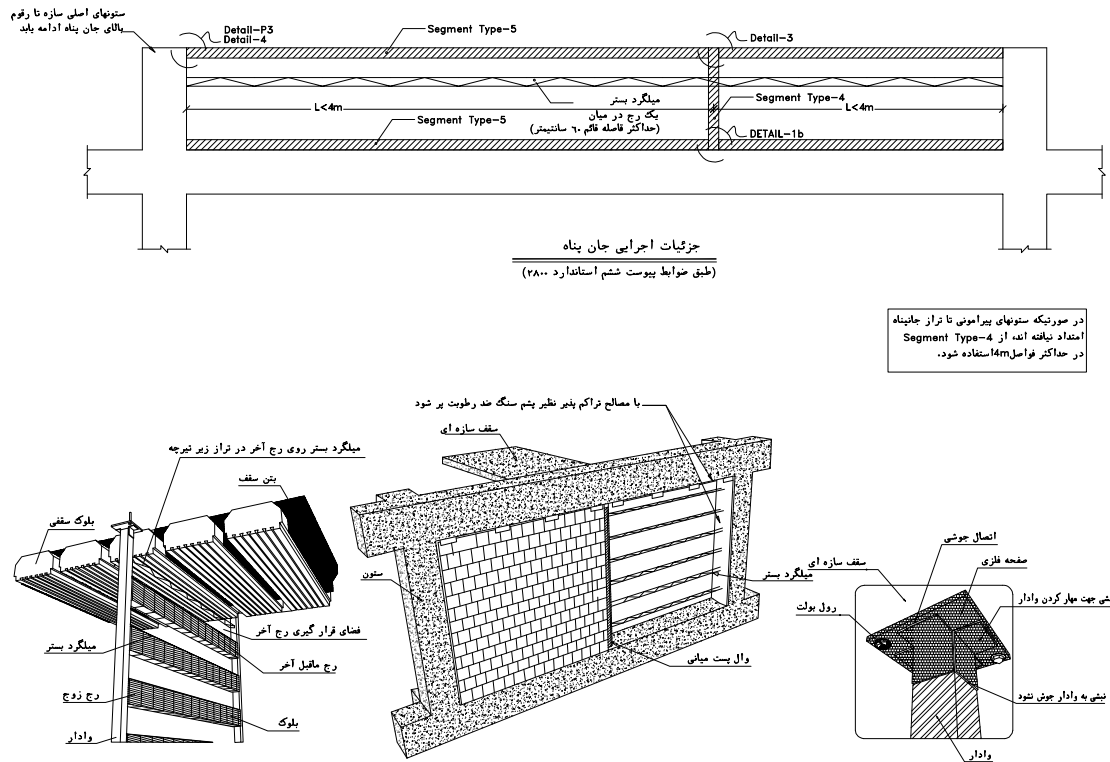











NOTES	
1.	ALL DIMENSIONS ARE IN MILLIMETER & ALL ELEVATIONS ARE IN METER.
2.	ALL DIMENSIONS AND ELEVATIONS SHALL BE CHECKED BY THE CONTRACTOR PRIOR TO CONSTRUCTION.
3.	CONTRACTOR SHALL COMPARE ALL ARCHITECTURAL, MECHANICAL, ELECTRICAL, PIPING AND STRUCTURAL DRAWINGS AND IN CASE OF ANY CONFLICTS OR DISCREPANCY, INFORM THE ENGINEER.
4.	ALL MATERIALS ARE SELECTED FROM THE HIGHEST QUALITY AND MUST BE APPROVED BY THE CLIENT.
5.	ALL OPENINGS FOR PIPING/CABLEING AND HVAC OPENINGS SHALL BE CONSIDERED AS PER RELATED DRAWINGS BEFORE CONSTRUCTION.
6.	ARCHITECTURAL DETAIL DESIGN WILL BE REVISED BASED ON APPROVED STRUCTURAL DRAWINGS.
7.	FINISH GRADING LEVEL (F.G.L.) = +11.00 (M.S.L.) = +0.00 (LOCAL)
LEGEND	
REINFORCED CONCRETE	
BRICK WORK	
CERAMIC TILE	
TERRAZZO TILES – 30x30cm	
GYPSUM BOARD 60x60 REMOVABLE SUSPENDED CEILING	
PVC SUSPENDED CEILING	
BRICK FACED	
F.F.L	FINISHED FLOOR
T.O.WA	TOP OF WALKWAY
T.O.P.	TOP OF PARAPET
T.O.FOU.	TOP OF FOUNDATION
M.D	METAL DOOR
T.O.R.	TOP OF ROOF
T.O.D.	TOP OF DOOR
B.O.Co.	BOTTOM OF CAGE
T.O.Cg.	TOP OF CAGE
M.D.	METAL DOOR
F.G.L.	FINISH GRADING LEVEL
B.O.S.	BOTTOM OF SLEEVE
B.O.O.	BOTTOM OF OPENING
B.O.T.	BOTTOM OF TRENCH
T.O.S.	TOP OF SLAB
B.P.D.	BLAST PROOF DOOR

REFERENCE DRAWING	DRG. No.
STANDARD DRAWING FOR ARCHITECTURAL DETAILS	BK-GNRL-PEDCO-000-AR-DW-0001
SITE SEWAGEAGE SYSTEM LAYOUT & DETAILS	BK-GCS-PEDCO-120-CV-PY-0001
AREA ELECTRICAL CABLE ROUTE & SECTION LAYOUT	BK-GCS-PEDCO-120-RL-PY-0005
ROAD, PAVING AND PLANT FINISH GRADING LAYOUT & SECTIONS	BK-GCS-PEDCO-120-CV-PY-0005
STANDARD DETAILS FOR LADDER & SAFETY CAGE	BK-GNRL-PEDCO-000-ST-DW-0005
ELECTRICAL EQUIPMENT ARRANGEMENT LAYOUT FOR BUILDING	BK-GCS-PEDCO-120-ST-EL-PY-0008
UNIT PLOT PLAN DRAWING	BK-GCS-PEDCO-120-PI-PY-0001
FOUNDATION DRAWING FOR GCS WAREHOUSE	BK-GCS-PEDCO-120-ST-DW-0083
STRUCTURAL DRAWING FOR GCS WAREHOUSE	BK-GCS-PEDCO-120-ST-DW-0084
CABLE TRENCH AND DUCT BANK LAYOUT	BK-GCS-PEDCO-120-CV-PY-0002

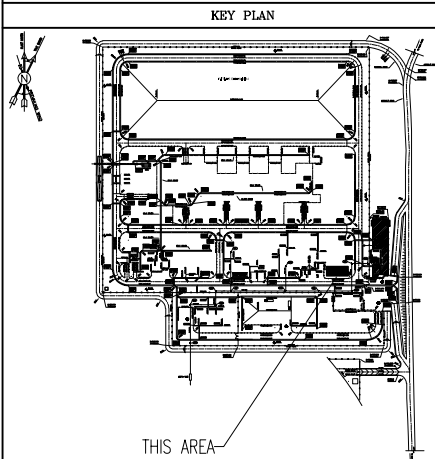

***	*****								
REV.	DESCRIPTION	BY	DATE	BY	DATE				
		CHECKED			REV. APPR.				
اصل و کاپیہ نسخ این نقشه و حق اقتباسی مطابق به شرکت ملی مناطق نفت خیز جنوب میباشد.									
	THE ORIGINAL AND ALL COPIES OF THIS DRAWING TOGETHER WITH THE PROPERTY THEREIN ARE THE SOLE PROPERTY OF N.I.S.O.C./ FIELDS								
BINAK OILFIELD DEVELOPMENT SURFACE FACILITIES GAS COMPRESSOR STATION									
DATE	SCALE	DRAWING BY	CHECKED BY	PROJECT ENG.					
NO CONSTRUCTION PERMITTED UNLESS DRAWING APPROVED									
APPROVED FOR CONSTRUCTION			BY:		DATE:				
BUDGET REF.	LOCATION	SIZE CLASS	SERIAL NO.	SHEET	REVISION				
0053-073-9184	F	4 B	709522	08 OF 10	DOI				

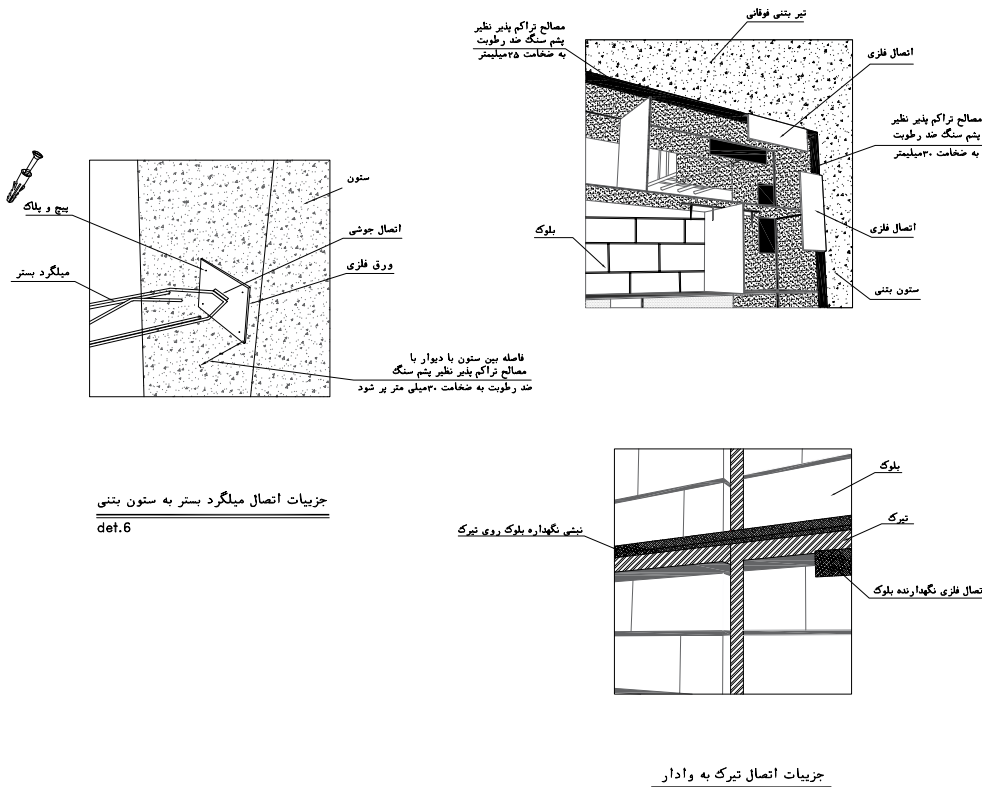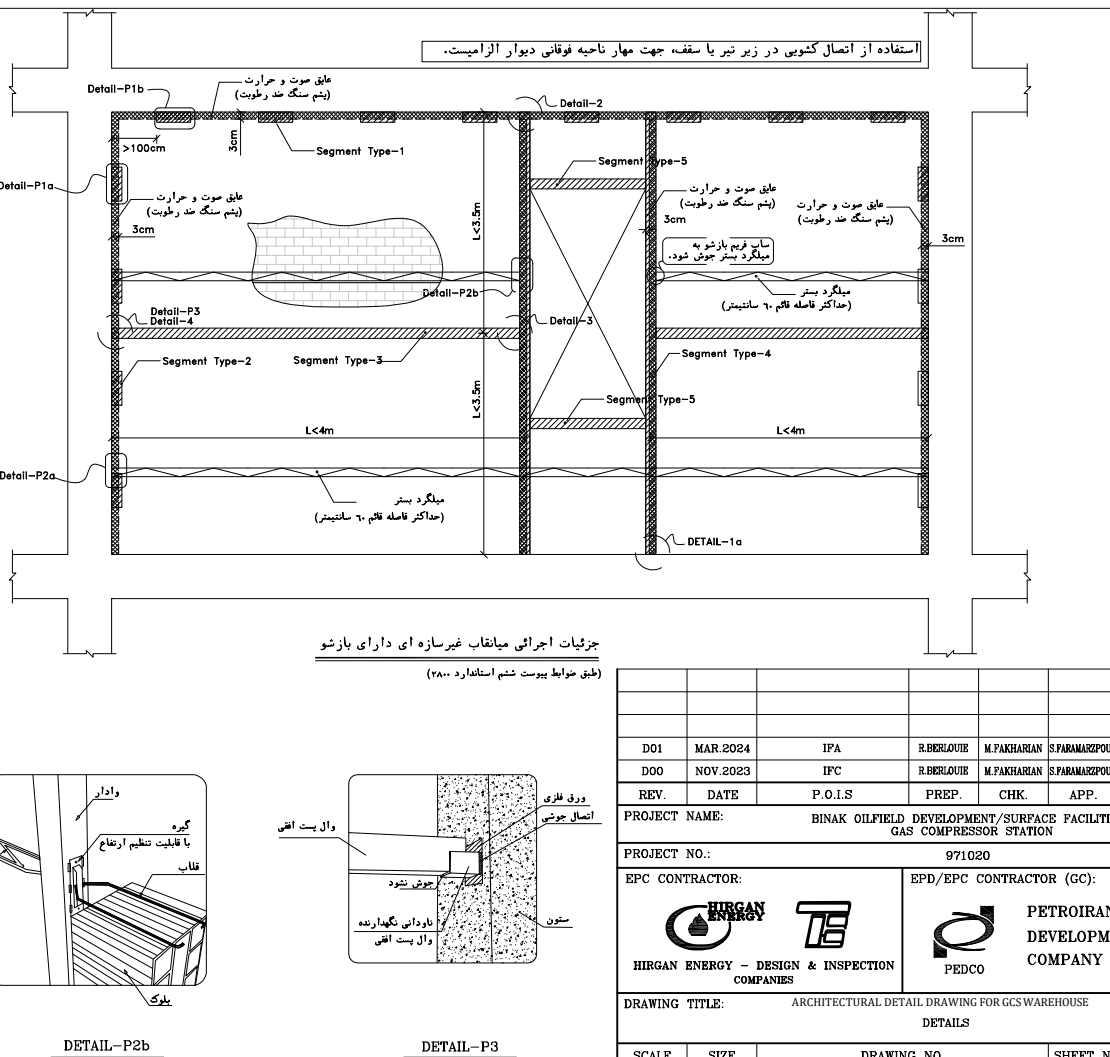


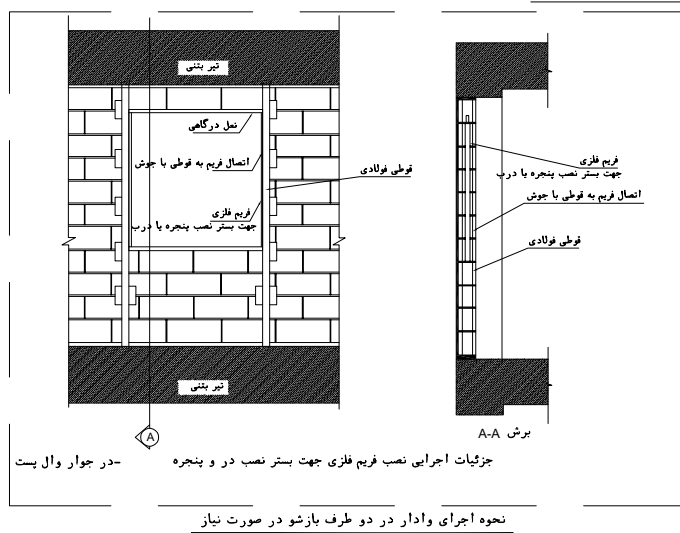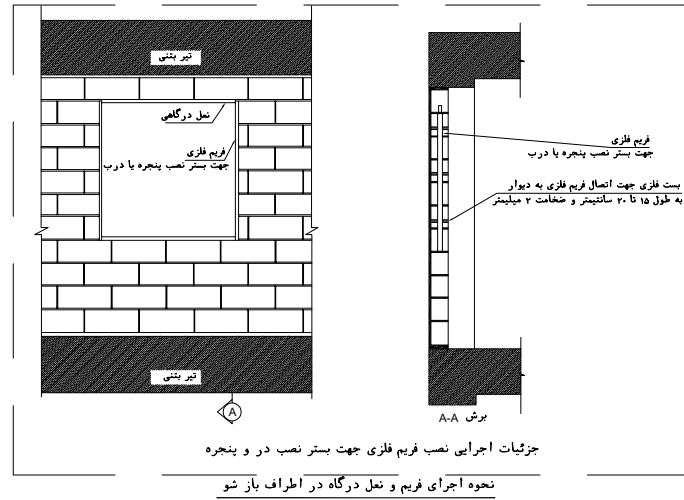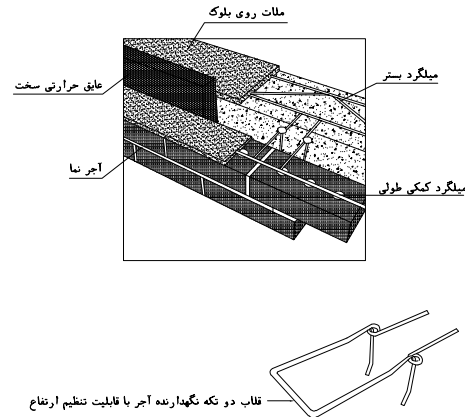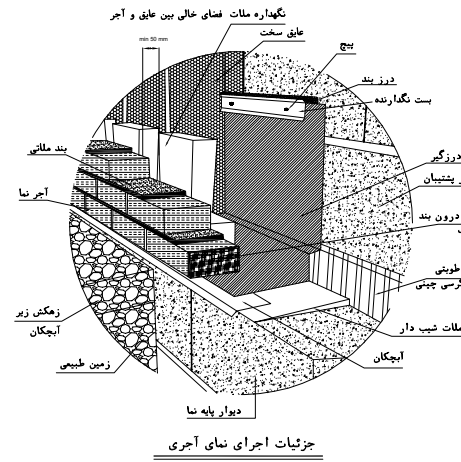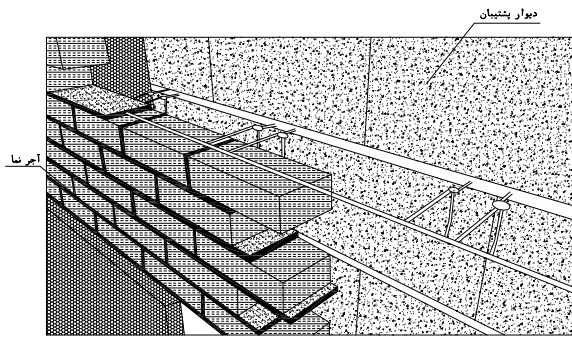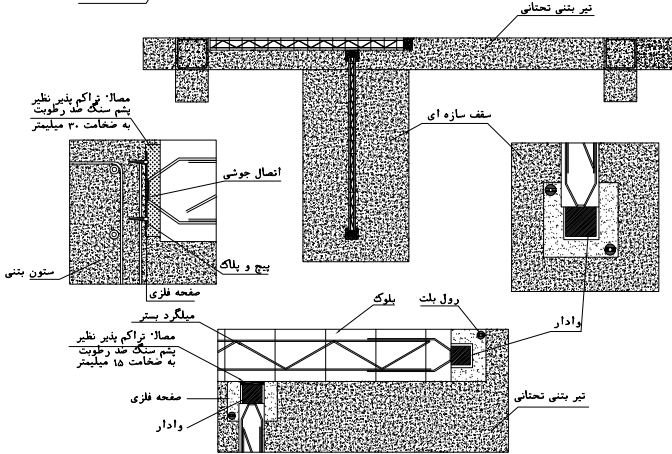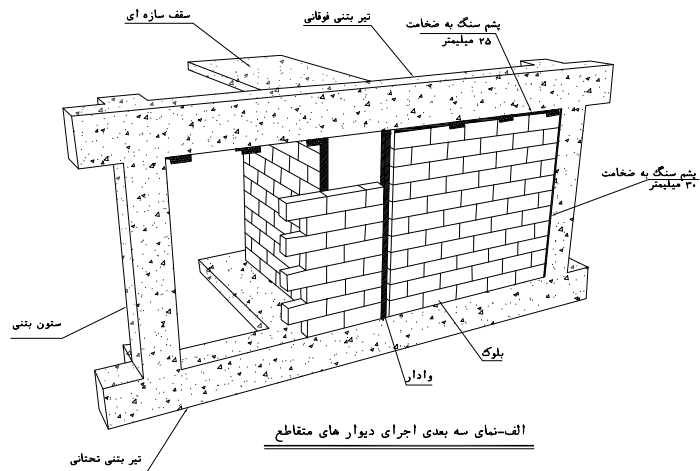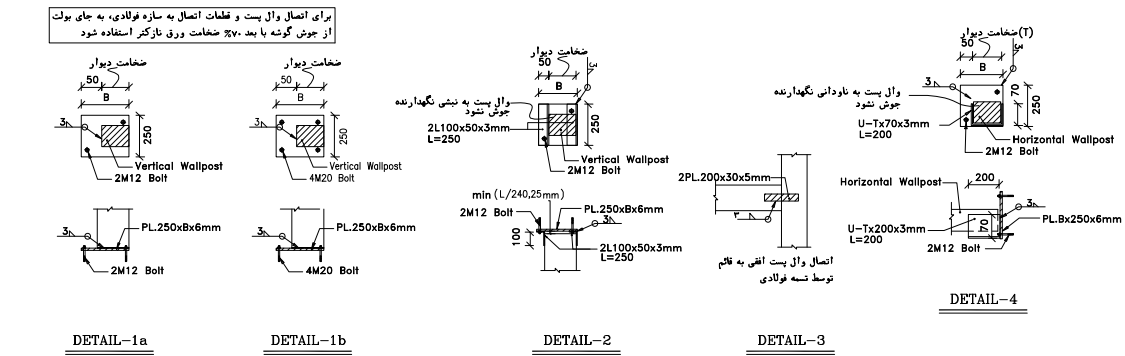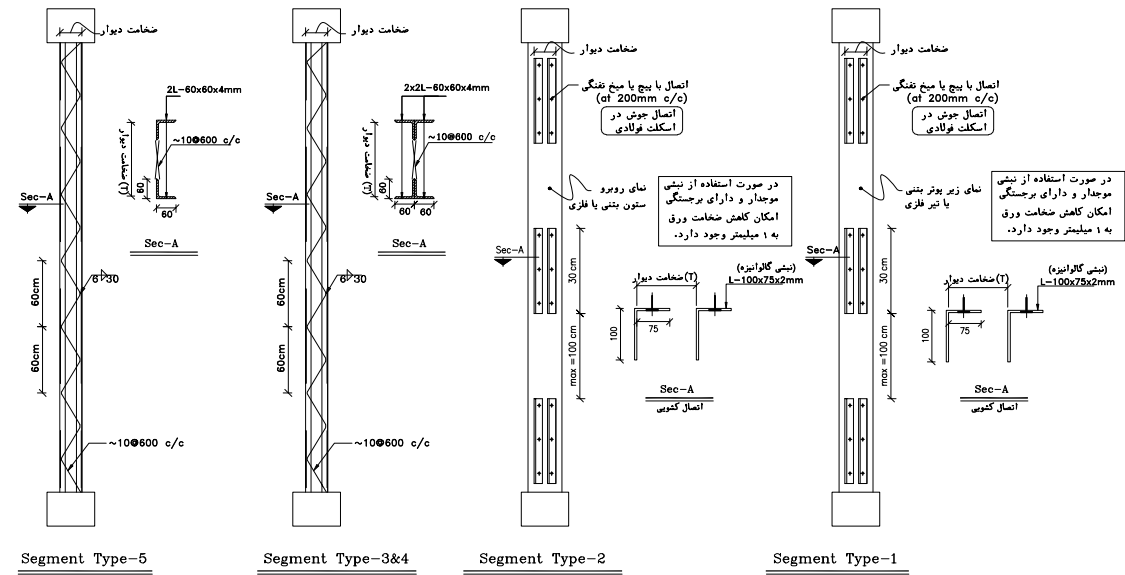

D01	MAR.2024	IPA	R.BERLOUBE	M.FAKHARIAN	S.FARAMARZPOUR	***	
D00	NOV.2023	IPC	R.BERLOUBE	M.FAKHARIAN	S.FARAMARZPOUR	***	
REV.	DATE	P.O.I.S	PREP.	CHK.	APP.	AUT.	
PROJECT NAME: BINAK OILFIELD DEVELOPMENT/SURFACE FACILITIES GAS COMPRESSOR STATION							
PROJECT NO.: 971020							
EPC CONTRACTOR:				EPD/EPC CONTRACTOR (GC):			
 HIRGAN ENERGY - DESIGN & INSPECTION COMPANIES				 PETROIRAN DEVELOPMENT COMPANY			
DRAWING TITLE: ARCHITECTURAL DETAIL DRAWING FOR GCS WAREHOUSE DETAILS							
SCALE	SIZE	DRAWING NO.			SHEET NO.	REV.	
AS SHOWN	A1	BK-GCS-PEDCO-120-AR-DW-0012			09 OF 10	D01	



NOTES	
1. ALL DIMENSIONS ARE IN MILLIMETER & ALL ELEVATIONS ARE IN METER. 2. ALL DIMENSIONS AND ELEVATIONS SHALL BE CHECKED BY THE CONTRACTOR PRIOR TO CONSTRUCTION. 3. CONTRACTOR SHALL COMPARE ALL ARCHITECTURAL, MECHANICAL, ELECTRICAL, PIPING AND STRUCTURAL DRAWINGS AND IN CASE OF ANY CONFLICTS OR DISCREPANCY, INFORM THE ENGINEER. 4. ALL MATERIALS ARE SELECTED FROM THE HIGHEST QUALITY AND MUST BE APPROVED BY THE CLIENT. 5. ALL OPENINGS FOR PIPING/CABLEING AND HVAC OPENINGS SHALL BE CONSIDERED AS PER RELATED DRAWINGS BEFORE CONSTRUCTION. 6. ARCHITECTURAL DETAIL DESIGN WILL BE REVISED BASED ON APPROVED STRUCTURAL DRAWINGS. 7. FINISH GRADING LEVEL (F.G.L.) : +11.00 (M.S.L.) = ±0.00 (LOCAL)	
LEGEND	
REINFORCED CONCRETE	
BRICK WORK	
CERAMIC TILE	
TERRAZZO TILES - 30x30cm	
GYPSUM BOARD 60x60 REMOVABLE SUSPENDED CEILING	
PVC SUSPENDED CEILING	
BRICK FACED	
F.F.L.	FINISHED FLOOR
T.O.WA	TOP OF WALKWAY
T.O.P.	TOP OF PARAPET
T.O.FOU.	TOP OF FOUNDATION
M.D	METAL DOOR
T.O.R.	TOP OF ROOF
T.O.D.	TOP OF DOOR
B.O.Co.	BOTTOM OF CAGE
T.O.Co.	TOP OF CAGE
M.D.	METAL DOOR
F.G.L.	FINISH GRADING LEVEL
B.O.S.	BOTTOM OF SLEEVE
B.O.O.	BOTTOM OF OPENING
B.O.T.	BOTTOM OF TRENCH
T.O.S.	TOP OF SLAB
B.P.D.	BLAST PROOF DOOR

REFERENCE DRAWING	DRG. No.
STANDARD DRAWING FOR ARCHITECTURAL DETAILS	BK-GNRL-PEDCO-000-AR-DW-0001
SITE SEWAGE SYSTEM LAYOUT & DETAILS	BK-GCS-PEDCO-120-CV-PY-0001
AREA ELECTRICAL CABLE ROUTE & SECTION LAYOUT	BK-GCS-PEDCO-120-EL-PY-0005
ROAD, PAVING AND PLANT FINISH GRADING LAYOUT & SECTIONS	BK-GCS-PEDCO-120-CV-PY-0005
STANDARD DETAILS FOR LADDER & SAFETY CAGE	BK-GNRL-PEDCO-000-ST-DW-0009
ELECTRICAL EQUIPMENT ARRANGEMENT LAYOUT FOR BUILDING	BK-GCS-PEDCO-120-ST-EL-PY-0008
UNIT PLOT PLAN DRAWING	BK-GCS-PEDCO-120-PI-PY-0001
FOUNDATION DRAWING FOR GCS WAREHOUSE	BK-GCS-PEDCO-120-ST-DW-0083
STRUCTURAL DRAWING FOR GCS WAREHOUSE	BK-GCS-PEDCO-120-ST-DW-0084
CABLE TRENCH AND DUCT BANK LAYOUT	BK-GCS-PEDCO-120-CV-PY-0002

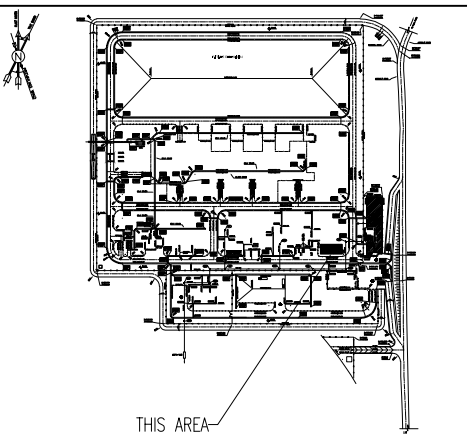KEY PLAN	
	

***	*****	**	***	***	***
REV.	DESCRIPTION	BY	DATE	BY	DATE
		CHECKED		REV. APPR.	
اصل و کلیه نسخ این نقشه و حق اقتباس متعلق به شرکت ملی مناطق نفت خیز جنوب میباشد.					
THE ORIGINAL AND ALL COPIES OF THIS DRAWING TOGETHER WITH THE COPYRIGHT THEREIN ARE THE SOLE PROPERTY OF N.I.S.O.C./ FIELDS					

BINAK OILFIELD DEVELOPMENT SURFACE FACILITIES GAS COMPRESSOR STATION					
DATE	SCALE	DRAWING BY	CHECKED BY	PROJECT ENG.	
NO CONSTRUCTION PERMITTED UNLESS DRAWING APPROVED					
APPROVED FOR CONSTRUCTION		BY:	DATE:		
BUDGET REF.	LOCATION	SIZE	CLASS	SERIAL NO.	SHEET
053-073-9184	F	4	B	709522	09 OF 10
					DOI

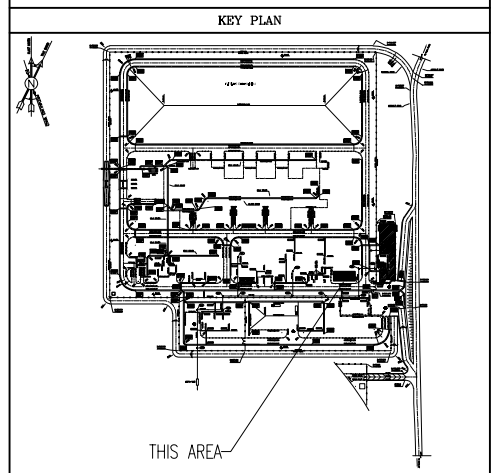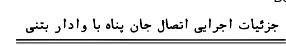[illegible]