
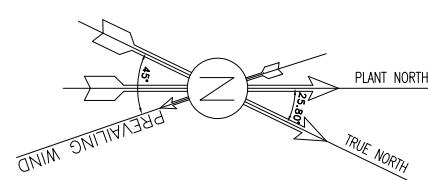


TRANSMISSION PIPELINE ROUTE
FROM B.C.S TO S.R.F (S:8" - L:44.6 km)

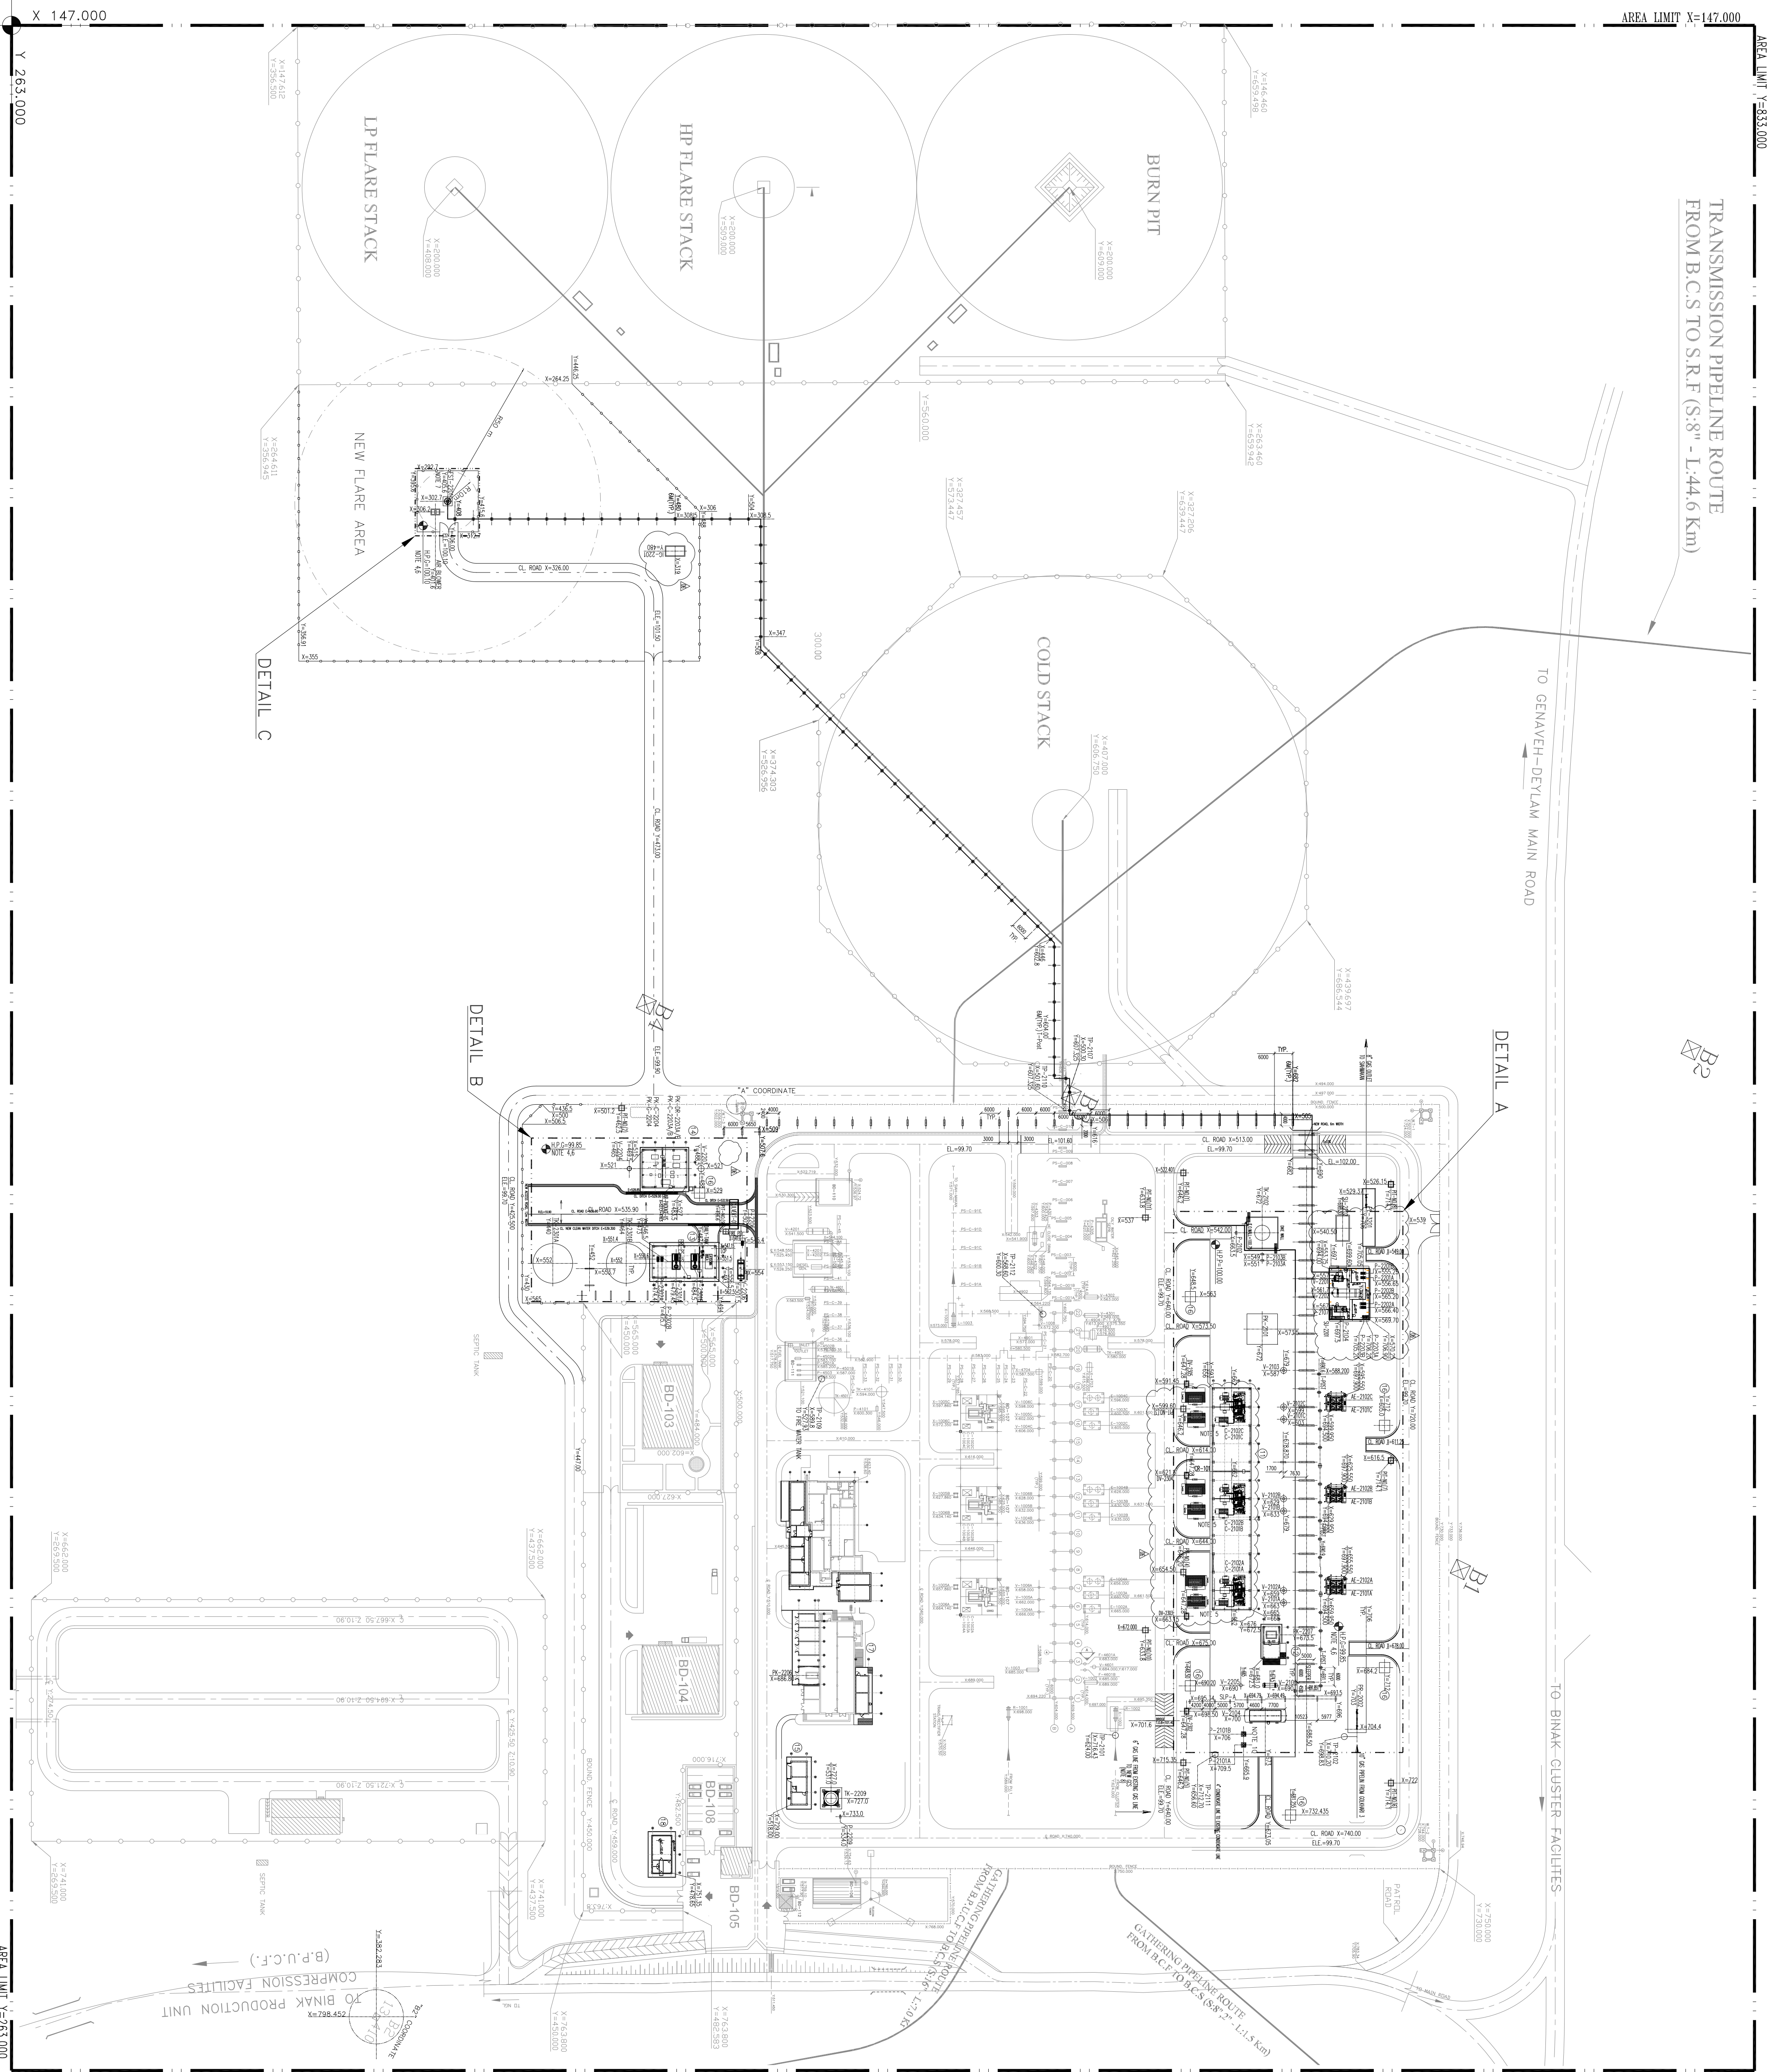


TAG NO.	EQUIPMENT LIST
AE-2101 A/B/C	1ST STAGE GAS AIR COOLER
AE-2102 A/B/C	2ND STAGE GAS AIR COOLER
C-2101 A/B/C	1ST STAGE GAS COMPRESSORS
C-2102 A/B/C	2ND STAGE GAS COMPRESSORS
ESF-2201	LP FLARE STACK
P-2101 A/B	LP FLARE IGNITION PACKAGE
P-2101 A/B	SLIC PUMPS
P-2102	GLCOL MANUAL PUMP
P-2103	GLCOL TRANSFER PUMPS
P-2104	GLCOL DRAIN PUMP
DELETED	DELETED
P-2201 A/B	FLARE K.O. DRAIN PUMPS
P-2202 A/B	CLOSED DRAIN PUMPS
P-2203 A/B	FUEL OIL PUMP
P-2206	POTABLE WATER PUMP
P-2301 A	FIRE WATER PUMP - ELECTRICAL MOTOR DRIVEN
P-2301 B	FIRE WATER PUMP - DIESEL ENGINE DRIVEN
P-2302 A/B	FIRE WATER JOCKEY PUMPS
PA-2101	AIR COMPRESSOR PACKAGES
PA-2102	AIR COMPRESSOR PACKAGES
PA-2103	AIR COMPRESSOR PACKAGES
PA-2201	NITROGEN GENERATION PACKAGE
PA-2202	DIESEL GENERATOR PACKAGE
PA-2203	CORROSION INHIBITOR INJECTION PACKAGE
DELETED	DELETED
PL-3201	PIG LAUNCHER
PR-2002	GOLDKHAH-3 PIG RECEIVER (BY OTHERS)
DELETED	DELETED
SU-2201	CLOSED DRAIN AND FLARE DRAIN SLUMP
SU-2202	OIL Y WATER SLUMP
DELETED	DELETED
TK-2102	LEAN GLCOL STORAGE TANK
TK-2209	POTABLE WATER TANK
TK-2301 A/B	FIRE WATER STORAGE TANKS
V-2101 A/B/C	1ST STAGE GAS SUCTION DRAIN
V-2102 A/B/C	2ND STAGE GAS SUCTION DRAIN
V-2103	2ND STAGE GAS DISCHARGE DRAIN
V-2104	SLUG CATCHER DRAIN
V-2105	INLET KNOCK OUT DRAIN
V-2106	GLCOL SLUMP DRAIN
V-2201	FLARE K.O. DRAIN
V-2202	CLOSED DRAIN DRAIN
V-2203	INSTRUMENT AIR RECEIVER
V-2204	NITROGEN RECEIVER
V-2205	FUEL GAS K.O. DRAIN
V-2206	FUEL OIL STORAGE DRAIN
DELETED	DELETED

NOTES			
1- ALL ELEVATIONS AND COORDINATES ARE IN METER UNLESS OTHERWISE NOTED. DIMENSIONS ARE IN MILLIMETER.			
2- ALL COORDINATES ARE IN METERS WITH REFERENCE TO SITE LOCAL.			
3- DIMENSIONS ARE CUT OF SCOPE OF THIS PROJECT.			
4- COORDINATE (UTM COORDINATES OF SITE):			
LOCAL	UTM	LOCAL	UTM
A	X=500.000 Y=500.000	X=437337.294 Y=3289843.137	X=437337.294 Y=3289843.137
B1	X=652.155 Y=736.796	X=437421.722 Y=5290025.267	X=437371.090 Y=5289705.134
B2	X=482.190 Y=912.271	X=437235.849 Y=5290019.264	X=437315.591 Y=5289705.134
H-P.G AND H-P.P. ELEVATION +100.00 CORRESPOND TO +11.20 M.S.L.			
5- DIMENSION WILL BE FINALIZED IN NEXT REVISIONS.			
6- DELETED			
7- DIMENSION AREA AND LOCATION FOR FLARE WILL BE FINALIZED			
8- DELETED			
9- DIMENSION AND LOCATION OF SU-2202 WILL BE FINALIZED SUBSEQUENTLY.			
10- CONDENSATE PUMP IS PROTECTED BY SUN SHADE			


LEGEND	
	NEW FENCE
	OLD FENCE
	ROAD CENTER LINE
	EQUIPMENTS CENTER LINE
	HIGH POINT OF PAVING
	H.P.G.
	TOP OF WALKWAY
	REVISION CLOUD
	EXISTING ROADS
	NEW ROADS
	GREEN AREA
	SHELTER

REFERENCE DRAWING	DRG. NO.
BNK NEW COMPRESSOR GAS STATION FOOT PLAN (BASE PACKAGE)	1560-BK-NC3-P-DWC-0001
PROCESS MAIN EQUIPMENT LIST	BK-GC3-PRD00-120-PR-U-0001
COMPRESSOR GAS STATION P&IDs	BK-GC3-PRD00-120-PR-U-0001-0003
CONSEQUENT WALKWAY REPORT	BK-GC3-PRD00-120-SA-R1-0003
FLARE RADIATION & DISPERSION STUDY REPORT	BK-GC3-PRD00-120-PR-R1-0002
HAZARDOUS AREA CLASSIFICATION LAYOUT	BK-GC3-PRD00-120-SA-R1-0002
ROAD PAVING AND PLANT FINISH GRADING LAYOUT & SECTIONS	BK-GC3-PRD00-120-G1-R1-0005


KEY PLAN	

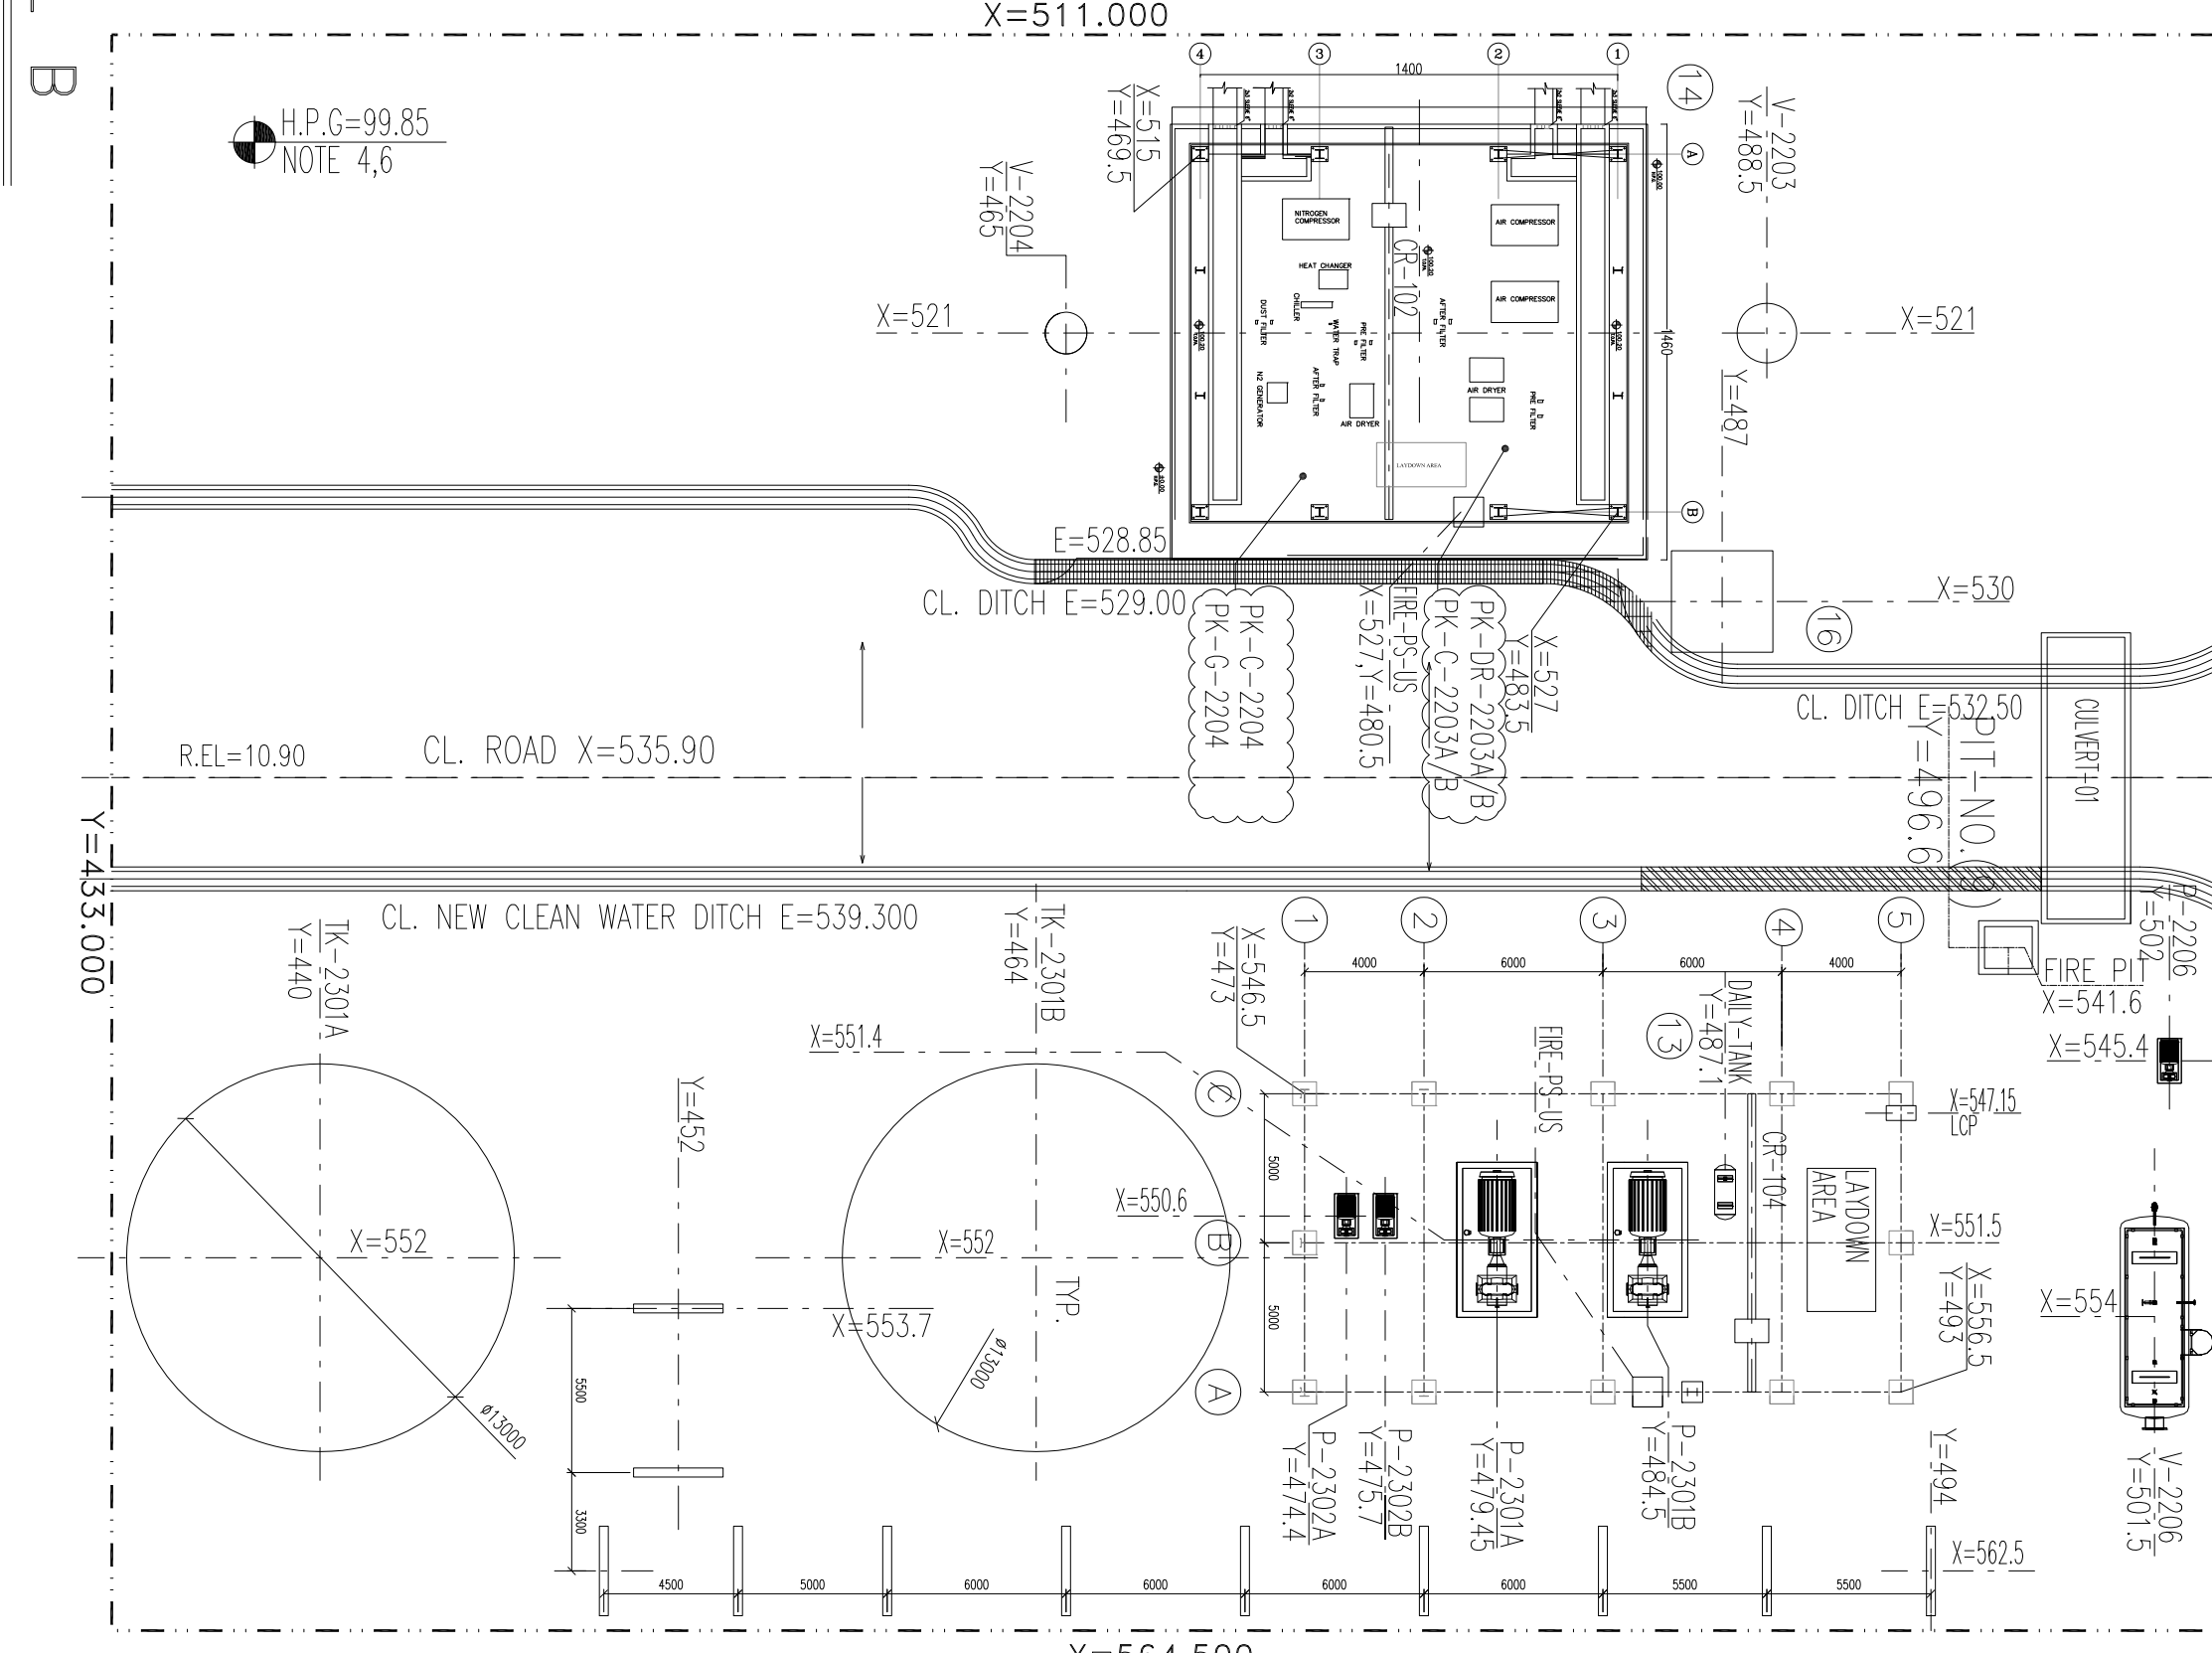

DETAIL B

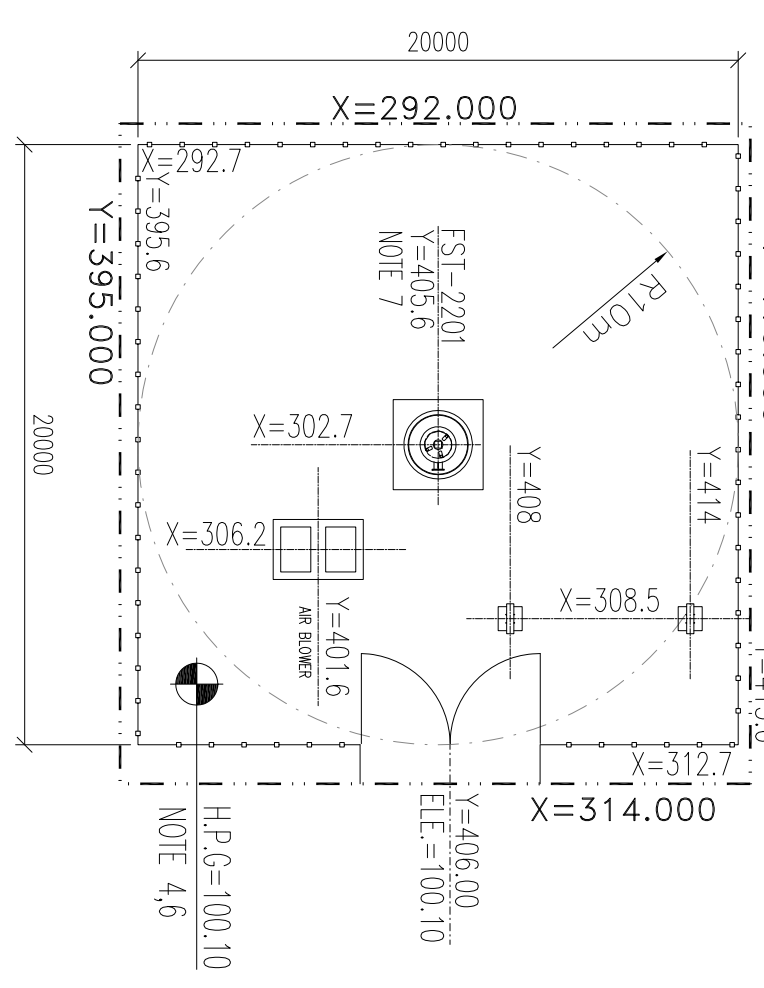

DETAIL C

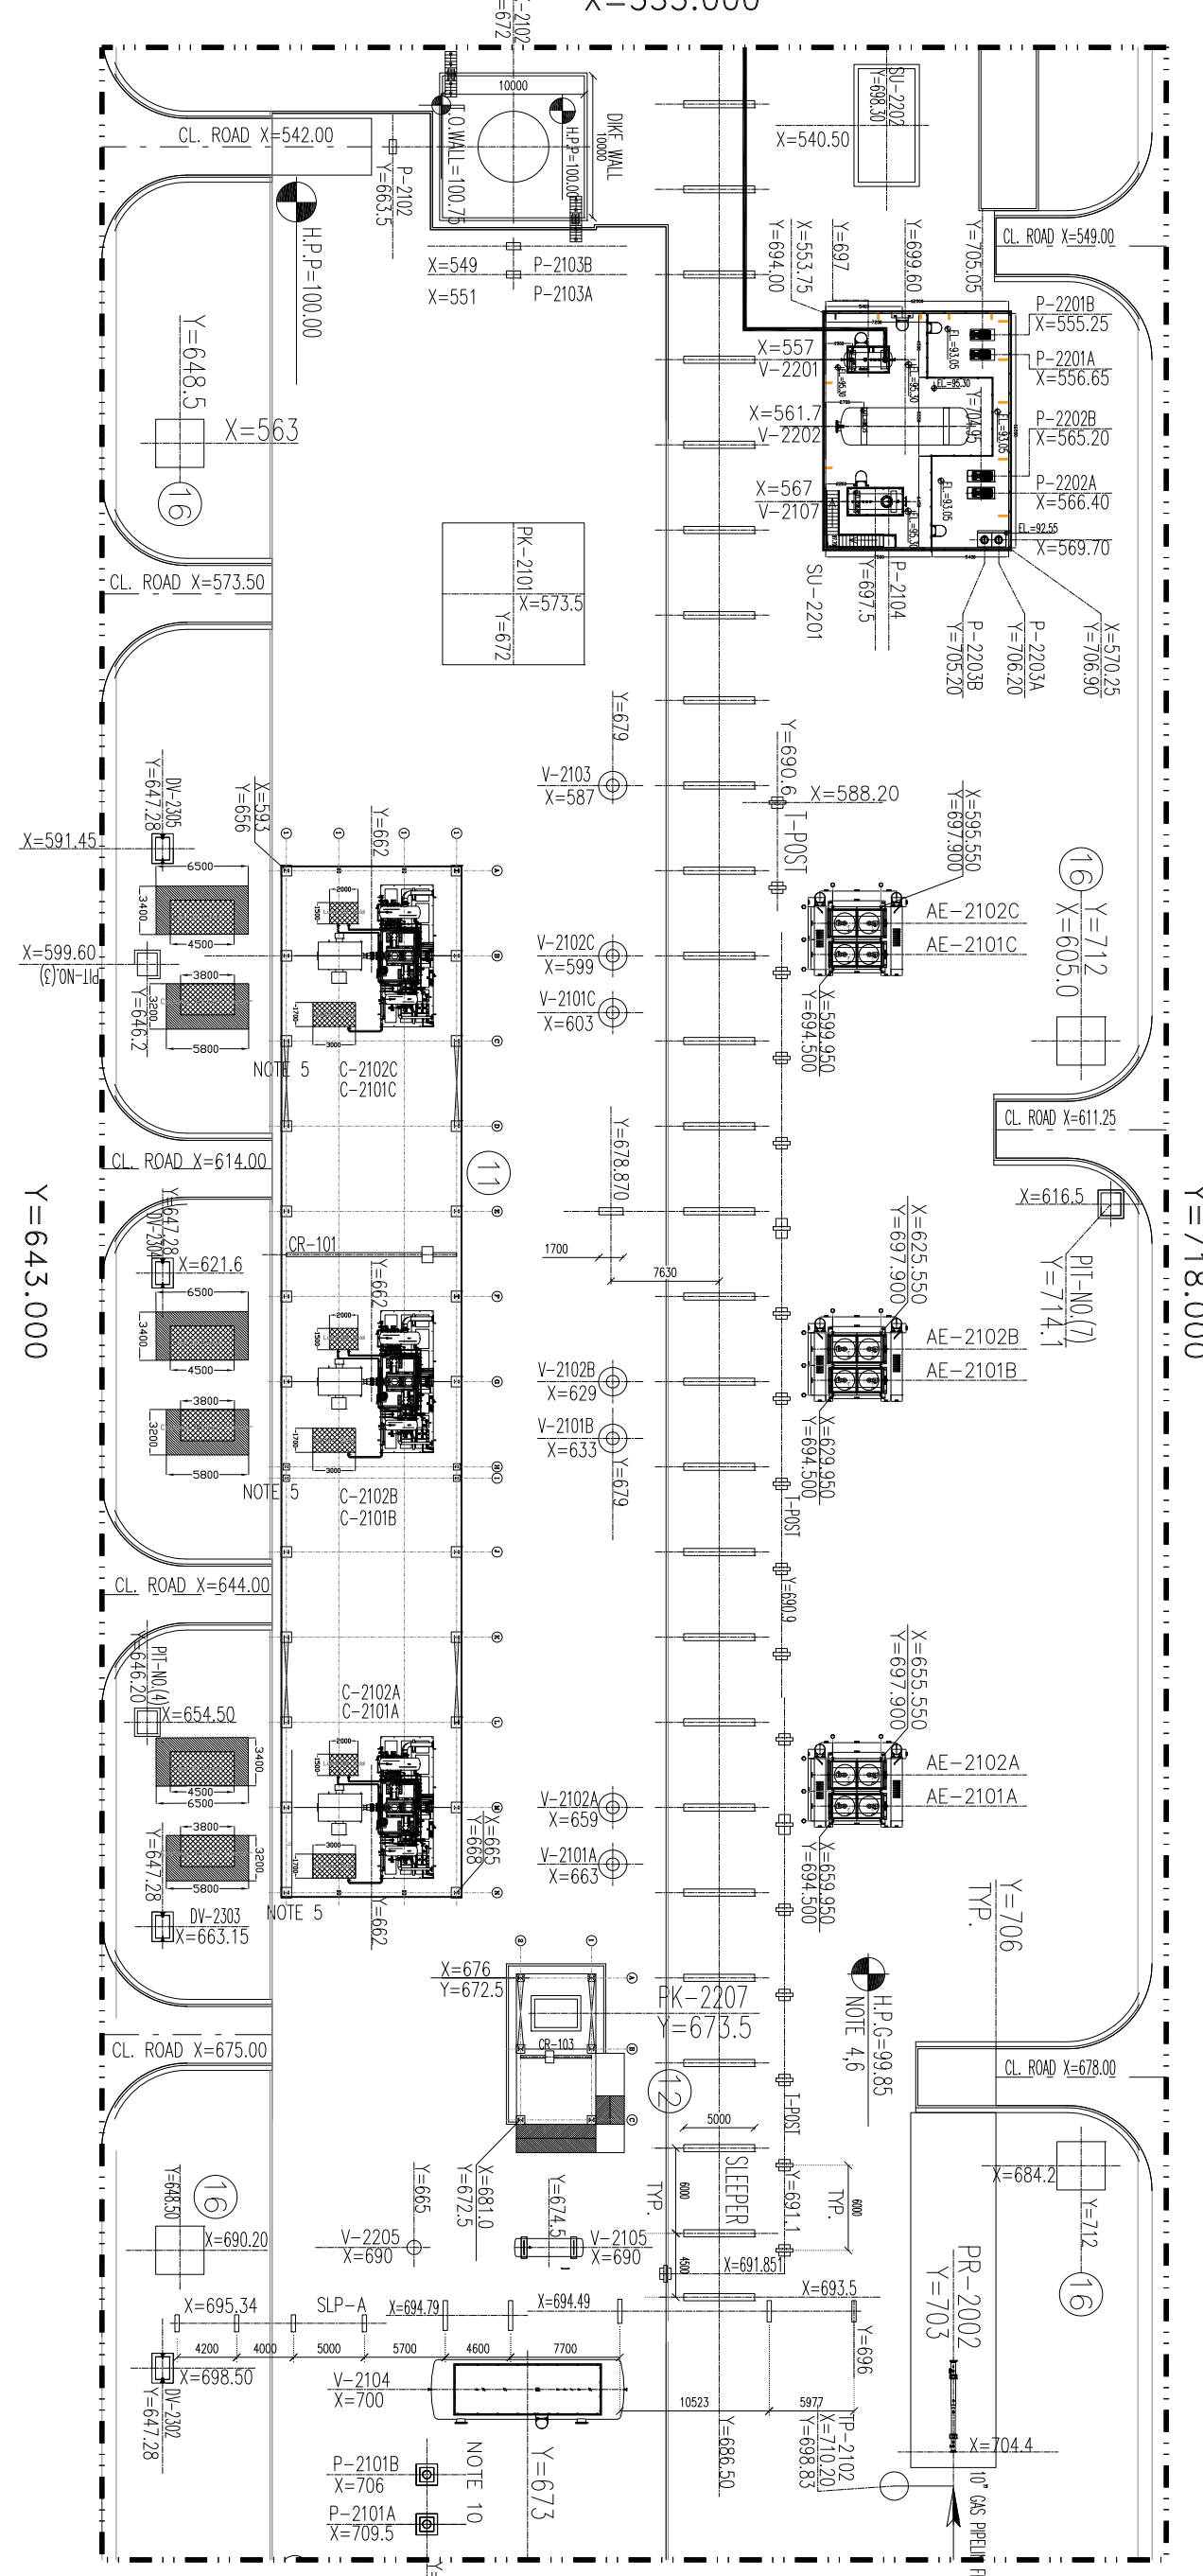

DETAIL A

TAG NO.	BUILDING LIST
11	GAS COMPRESSOR SHELTER
12	CHEMICAL MEDICINE PACKAGE & STORAGE SHELTER
13	FIRE WATER PUMP SHELTER
14	UTILITY SHELTER
15	FIRE SHED
16	EXTENSION OF EXISTING ELECTRICAL BUILDING
17	CCTV CONTROL ROOM

TAG NO.	CRANE LIST
GR-101	MAIN COMPRESSOR SHELTER CRANE
GR-102	UTILITY SHELTER CRANE
GR-103	CHEMICAL MEDIC. PACK. & STORAGE SHELTER CRANE
GR-104	FIRE WATER PUMP SHELTER CRANE

TAG NO.	PROJECT NAME
GR-101	MAIN COMPRESS