

C-2101-C1 A/B/C
1ST STAGE GAS
COMPRESSOR

V-2101 A/B/C
1ST STAGE GAS
COMPRESSION SUCTION DRUM

C-2102-C2 A/B/C
2ND STAGE GAS
COMPRESSOR

AE-2101 A/B/C
1ST STAGE GAS
COMPRESSION AIR COOLER

C-2101-D1 A/B/C
1ST STAGE SUCTION
SNUBBER

V-2102 A/B/C
2ND STAGE GAS
COMPRESSION SUCTION DRUM


C-2101-D2 A/B/C
1ST STAGE DISCHARGE
SNUBBER

AE-2102 A/B/C
2ND STAGE GAS
COMPRESSION AIR COOLER

C-2102-D1 A/B/C
2ND STAGE SUCTION
SNUBBER

V-2103
2ND STAGE GAS
DISCHARGE DRUM

C-2102-D2 A/B/C
2ND STAGE DISCHARGE
SNUBBER

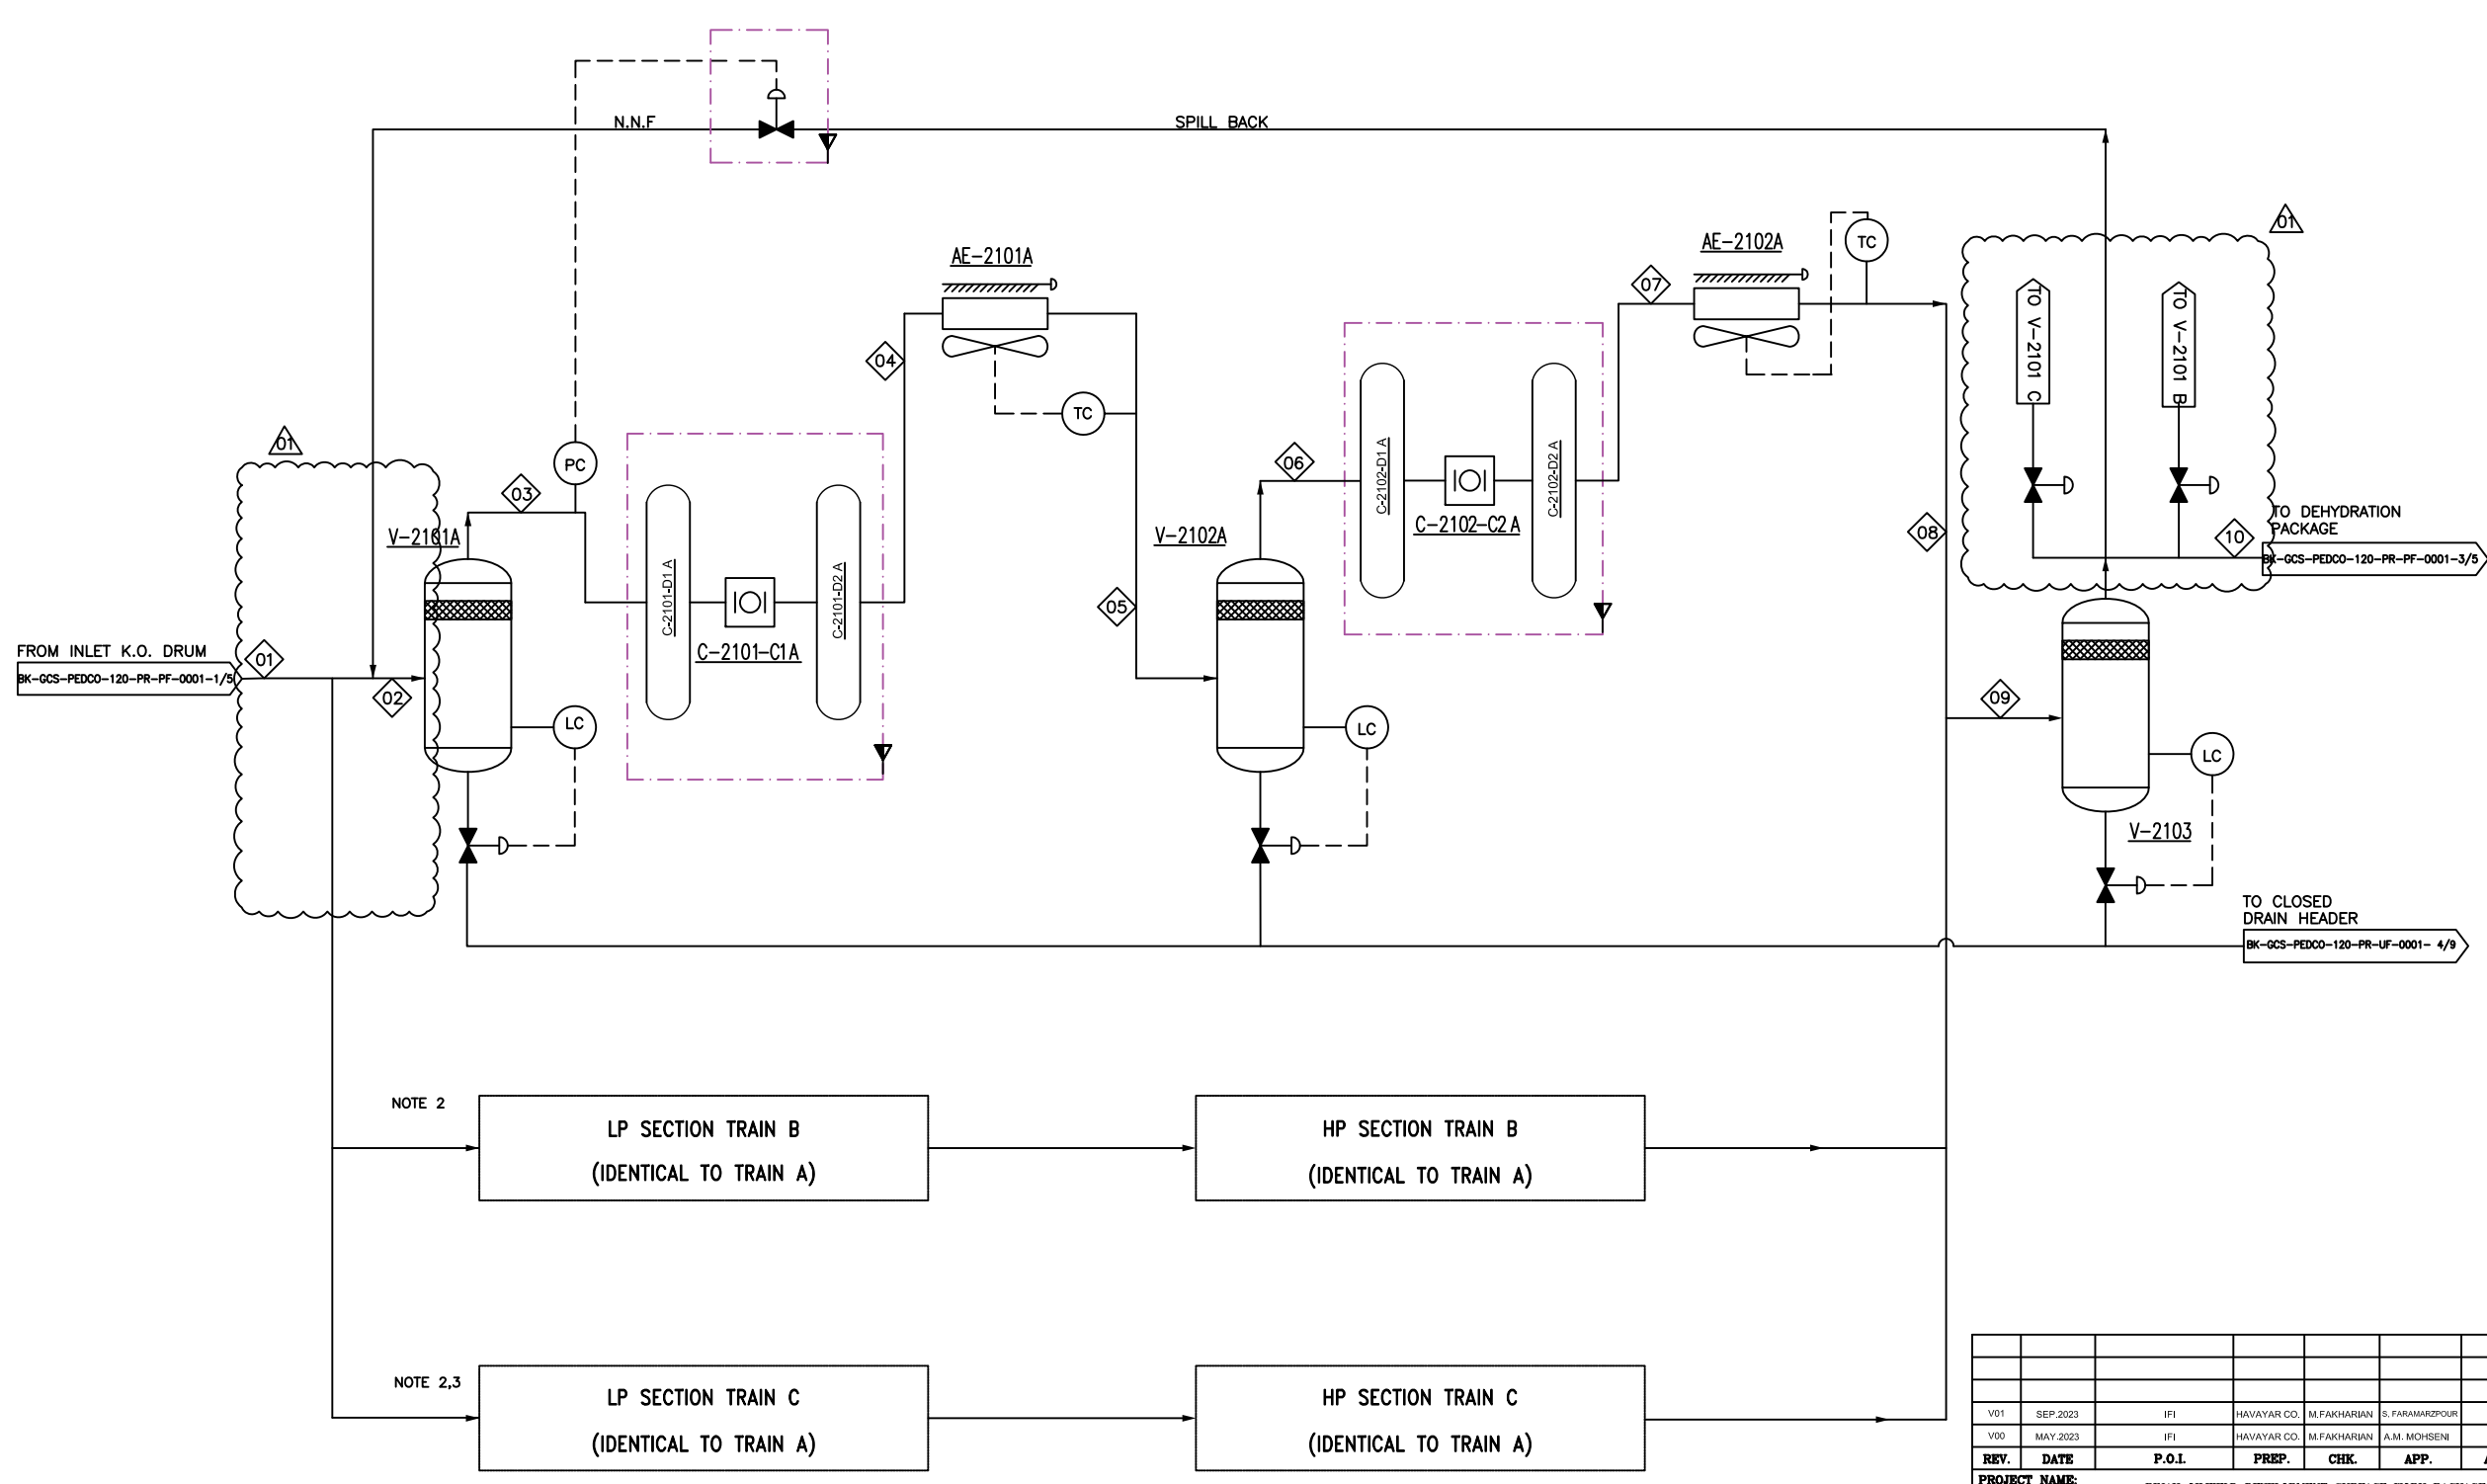

REFERENCE DRAWINGS	DWG. NUMBER
Symbol & Legend For PFD and P&ID	BK-GS-PEDCO-000-PR-P1-0001

- Note :
- 2+1 TRAIN IS CONSIDERED.
 - TRAIN "B" , "C" ARE THE SAME AS TRAIN "A" .
 - TRAIN "C" IS STAND BY.

Legend :

◇ STREAM NUMBER

	</
--	--	----

[illegible][illegible]

V01	SEP-2023	IFI	HAVAYAR CO.	M.FAKHARIAN	S. FARAMAZPOUR	
V00	MAY-2023	IFI	HAVAYAR CO.	M.FAKHARIAN	A.M. MOHSINI	
REV.	DATE	P.O.I.	PREF.	CHK.	APP.	AUT.
PROJECT NAME: BINAK OILFIELD DEVELOPMENT SURFACE WORK PACKAGES						
PROJECT NO.: ---						
EPC CONTRACTOR:  HIRGAN ENERGY - DESIGN & INSPECTION COMPANIES			EPC/EPD CONTRACTOR:  PETROIRAN DEVELOPMENT COMPANY			
DRAWING TITLE: PROCESS FLOW DIAGRAM NO CONSTRUCTION PERMITTED UNLESS DRAWING APPROVED						
SCALE		SIZE	DRAWING NO.		SHEET NO.	REV.
N.T.S.C.		A3	HK-GCS-HY-120-PR-PF-0001		2 OF 2	V01
1:50		4	1:75	1:50	1:50	1:50

Note :

1- THE OUTLET TEMPERATURE OF PROCESS GAS FROM INTER STAGE AND AFTER AIR COOLERS SHALL BE 60 °C

Legend :



 THE ORIGINAL AND ALL COPIES OF THIS DRAWING TOGETHER WITH
THE COPYRIGHT THEREIN ARE THE SOLE PROPERTY OF
N.I.S.O.C./ FIELDS

BINAK OILFIELD DEVELOPMENT SURFACE WORK PACKAGES

DATE	SCALE	DRAWING BY	CHECKED BY	PROJECT ENG
------	-------	------------	------------	-------------

NO CONSTRUCTION PERMITTED UNLESS DRAWING APPROVED

APPROVED FOR CONSTRUCTION	BY:	DATE:
---------------------------	-----	-------

GET REF.	LOCATION	SIZE	CLASS	SERIAL NO.	SHEET	REVISION
----------	----------	------	-------	------------	-------	----------

--	--	--	--	--	--

21	22	A3
Software	Autocad	File No RK-GCS-HY-120-PR-PF-0001-V