



- D02

REFERENCE DRAWING	DRG. No.
STANDARD DRAWING FOR ANCHOR BOLTS	BK-GN-GRAL-PECCO-00-ST-DW-0000
STANDARD DRAWING FOR STEEL STAIRS	BK-GN-GRAL-PECCO-00-ST-DW-0001
STANDARD DRAWING FOR OPERATING PLATFORM	BK-GN-GRAL-PECCO-00-ST-DW-0006
STANDARD DRAWING FOR ANCHOR BOLTS	BK-GN-GRAL-PECCO-00-ST-DW-0000
STANDARD DRAWING FOR HANDRAIL	BK-GN-GRAL-PECCO-00-ST-DW-0011
GENERAL NOTES - STEEL STRUCTURES	BK-GN-GRAL-PECCO-00-ST-DW-0011
STANDARD DRAWING FOR STEEL FLOORING , GRATING & CHEQUERED PLATE	BK-GN-GRAL-PECCO-00-ST-DW-0011


D08	JUN.2022	IFA	R.BERLOUHE	M.PAKHARAN	M.Mehrshad	00	00	00000000	00	00	000	0000	00	00	000	0000
D01	APR.2022	IPC	R.BERLOUHE	M.PAKHARAN	M.Mehrshad	00	00	REV.	DESCRIPTION	BY	DATE	BY	DATE			
D00	JAN.2022	IPC	R.BERLOUHE	M.PAKHARAN	M.Mehrshad	00	00			CHECKED	REV. APPR.					
KEY.	DATE	P.O.I.S	PREP.	CHK.	APP.	AUT.	.٢٥٢٢ ٢٢									

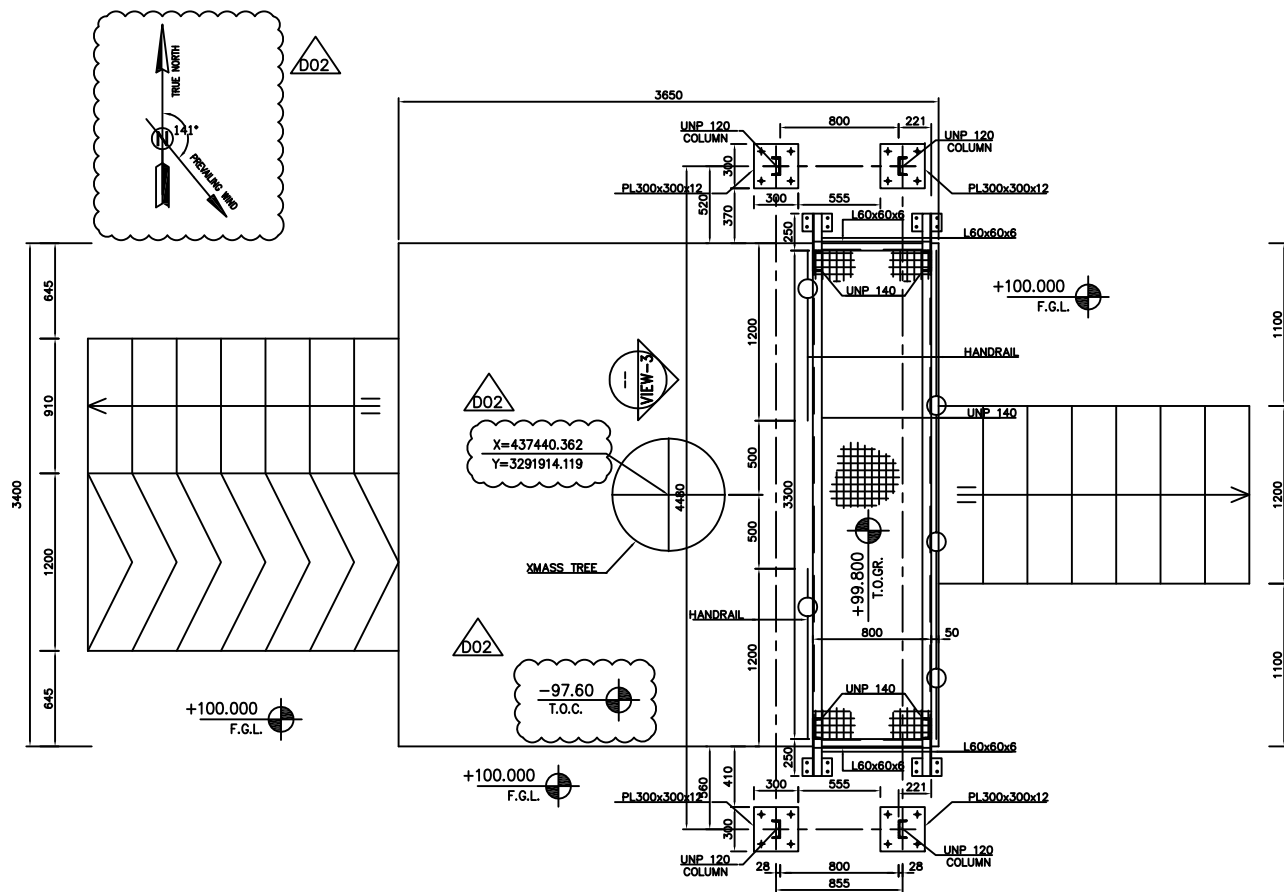


PLAN OF PLATFORM AT EL. +99.600
SC:1:25 1

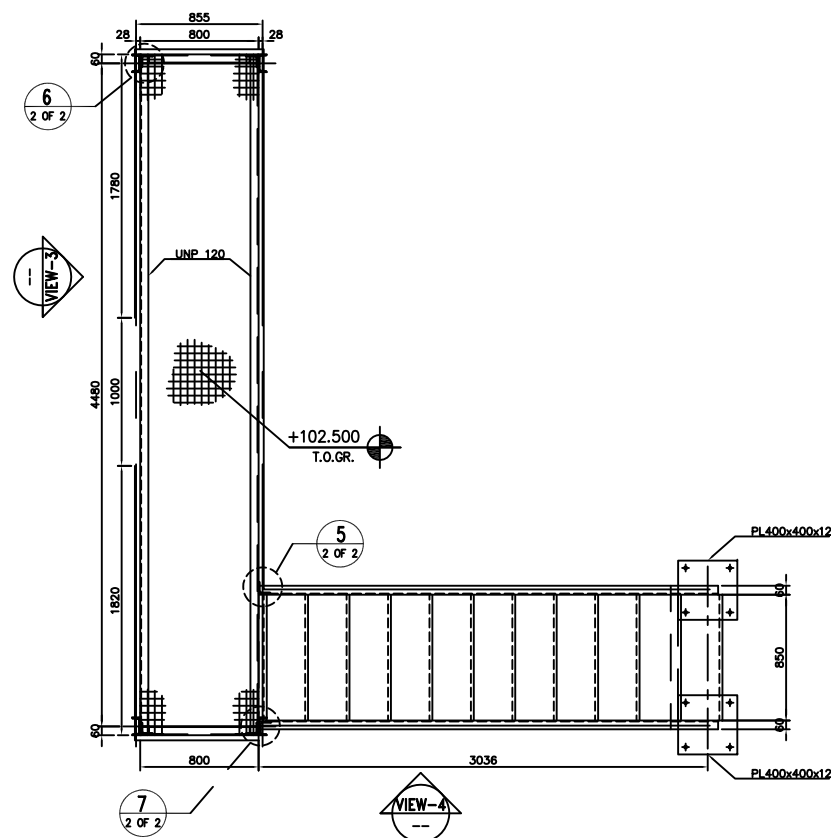

PLAN OF PLATFORM AT EL. +102.500
SC:1:25 2

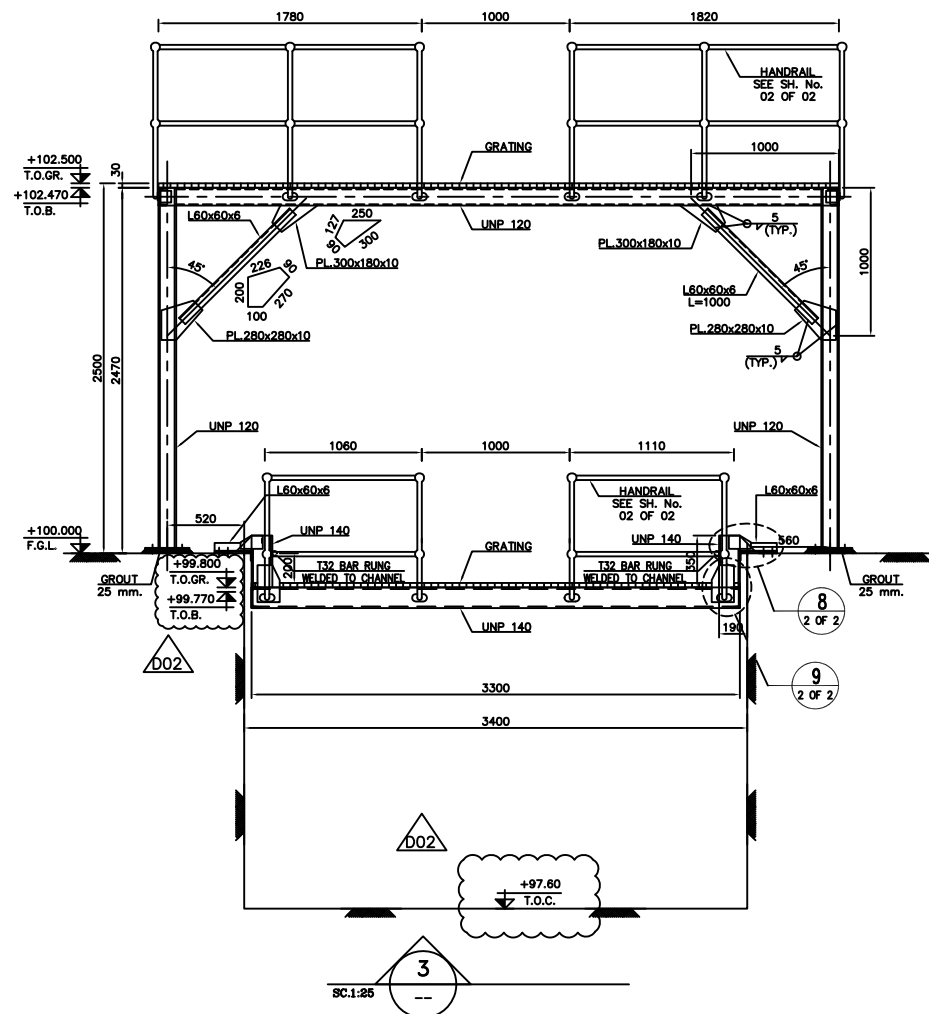

SC:1:25 3

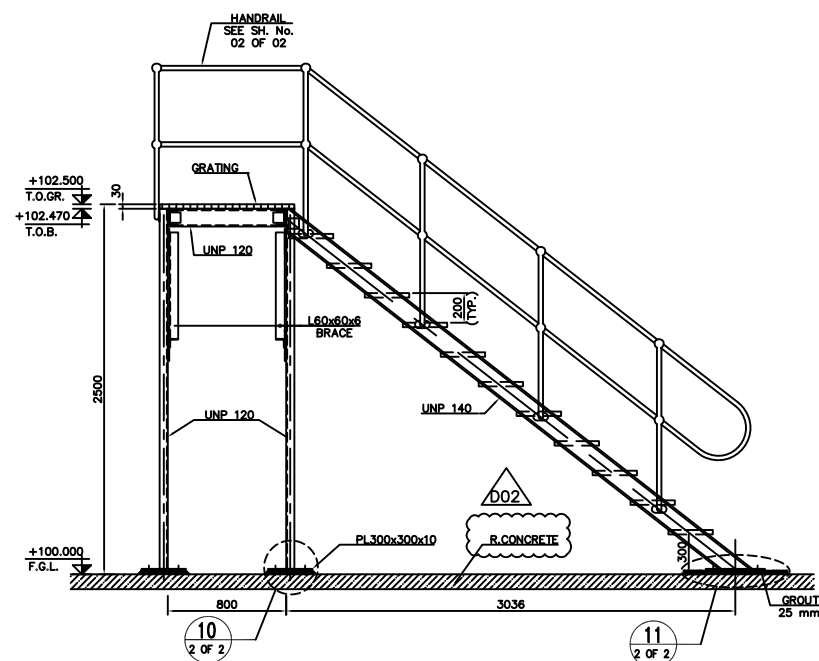

SC:1:25 4

- NOTES
- 1) DIMENSIONS ARE IN "mm" AND ELEVATIONS IN "m" UNLESS SPECIFIED.
 - 2) ALL DIMENSIONS AND ELEVATIONS SHALL BE CHECKED BY THE CONTRACTOR PRIOR TO CONSTRUCTION.
 - 3) CONTRACTOR SHALL CHECK THE DRAWING WITH ALL ARCHITECTURAL, MECHANICAL, INSTRUMENT, PIPING & ELECTRICAL DRAWINGS BEFORE CONSTRUCTION AND ANY REQUIRED MODIFICATIONS SHALL BE CONSIDERED WITH PRIOR CLIENT APPROVAL.
 - 4) REFERENCE COORDINATES E=1000.000 , N=1000.000 REFER TO X=437440.362 , Y=3291914.119 UTM.

LEGEND

REFERENCE DRAWING	DRG. No.
STANDARD DRAWING FOR ANCHOR BOLTS	BK-GHRAI-PEDCO-00-ST-DW-0002
STANDARD DRAWING FOR STEEL STAIRS	BK-GHRAI-PEDCO-00-ST-DW-0003
STANDARD DRAWING FOR OPERATING PLATFORM	BK-GHRAI-PEDCO-00-ST-DW-0006
STANDARD DRAWING FOR ANCHOR BOLTS	BK-GHRAI-PEDCO-00-ST-DW-0006
STANDARD DRAWING FOR HANDRAIL	BK-GHRAI-PEDCO-00-ST-DW-0011
GENERAL NOTES - STEEL STRUCTURES	BK-GHRAI-PEDCO-00-ST-DW-0012
STANDARD DRAWING FOR STEEL FLOORING , GRATING & CHECKERED PLATE	BK-GHRAI-PEDCO-00-ST-DW-0016

KEY PLAN

D02	JUN.2022	IPA	R.BERLOUE	M.PAKHARHAN	M.Mohammad	00.00	00.00	00.00	00.00	00.00	00.00
D01	APR.2022	IPC	R.BERLOUE	M.PAKHARHAN	M.Mohammad	00.00	00.00	00.00	00.00	00.00	00.00
D00	JAN.2022	IPC	R.BERLOUE	M.PAKHARHAN	M.Mohammad	00.00	00.00	00.00	00.00	00.00	00.00
REV.	DATE	P.O.I.S	PREP.	CHK.	APP.	AUT.	00.00	00.00	00.00	00.00	00.00
PROJECT NAME: BINAK OILFIELD DEVELOPMENT/SUB-SURFACE WORK PACKAGES W018S WELLHEAD FACILITIES							THE ORIGINAL AND ALL COPIES OF THIS DRAWING TOGETHER WITH THE COPYRIGHT THEREIN ARE THE SOLE PROPERTY OF N.I.S.O.C./ FIELDS				
PROJECT NO.: 971020							BINAK OILFIELD DEVELOPMENT SUB-SURFACE WORK PACKAGES W018S WELLHEAD FACILITIES				
EPC CONTRACTOR: HIRGAN ENERGY - DESIGN & INSPECTION COMPANIES							EPD/EPC CONTRACTOR (GC): PETROIRAN DEVELOPMENT COMPANY				
DRAWING TITLE: PLATFORM STRUCTURE DRAWING - W018S							NO CONSTRUCTION PERMITTED UNLESS DRAWING APPROVED				
SCALE: N.T.S. A1							APPROVED FOR CONSTRUCTION BY: DATE:				
DRAWING NO. BK-W018S-PEDCO-110-ST-DW-0002							BUDGET REF. LOCATION SIZE CLASS SERIAL NO. SHEET REVISION				
SHEET NO. 1 OF 2							063-073-9184 F 4 M 707466 1 OF 2 D02				