


TELECOMM. EQUIPMENT LAYOUT FOR ELECTRICAL BUILDING

NOTES									
LEGEND									
REFERENCE DRAWING					DRG. No.				
STANDARD DRAWING FOR ARCHITECTURAL DETAILS					BK-GNRL-PEDCO-000-AR-DW-0001				
BLOCK DIAGRAM FOR PAEX					BK-GCS-PEDCO-120-TS-BD-0004				
KEY PLAN									
***	*****	***	***	***	***	***	***	***	***
REV.	DESCRIPTION	BY	DATE	BY	DATE	BY	DATE	BY	DATE
		CHECKED		REV.		APPR.			
اصل و کاپی نسخ این نقشه و حق اقتباس متعلق به شرکت ملی مناطق نفت خیز جنوب میباشد.									
THE ORIGINAL AND ALL COPIES OF THIS DRAWING TOGETHER WITH THE COPYRIGHT THEREIN ARE THE SOLE PROPERTY OF N.I.S.O.C./ FIELDS									
BINAK OILFIELD DEVELOPMENT SURFACE FACILITIES GAS & GAS-CONDENSATE PIPELINES									
DATE	SCALE	DRAWING BY	CHECKED BY	PROJECT ENG.					
NO CONSTRUCTION PERMITTED UNLESS DRAWING APPROVED									
APPROVED FOR CONSTRUCTION				BY:	DATE:				
BUDGET REF.	LOCATION	SIZE	CLASS	SERIAL NO.	SHEET	REVISION			
053-073-9184	F	2	T	709089	01 OF 03	D02			



[illegible]

(VENDOR TITLE BLOCK)**

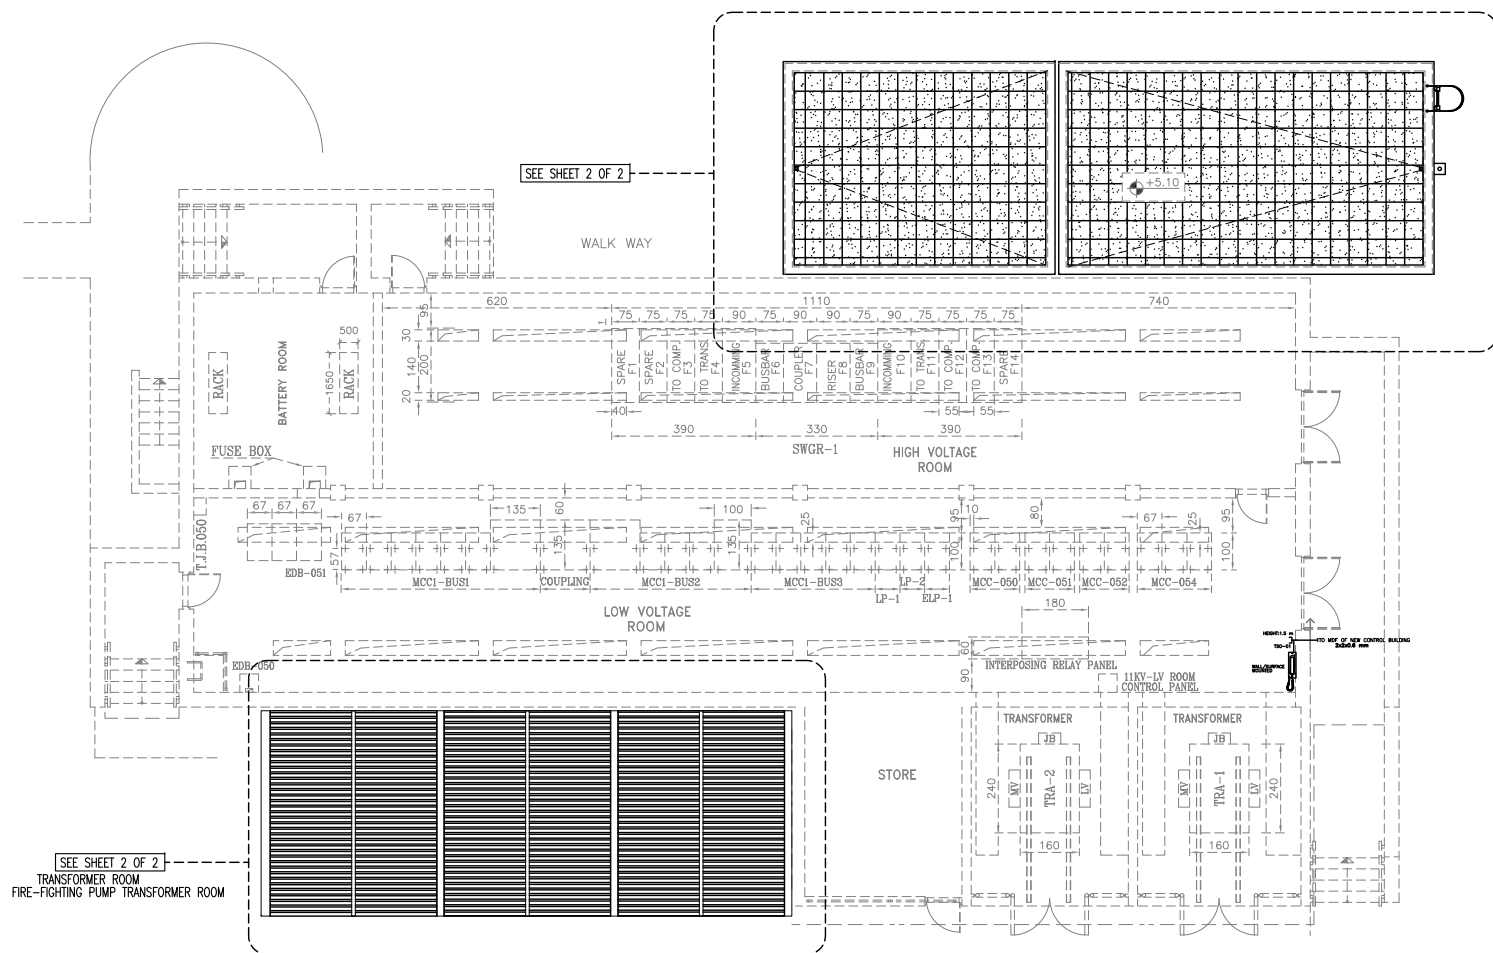

(VENDOR TITLE BLOCK)**

NOTES	
1. ALL DIMENSIONS ARE IN CENTIMETER & ALL ELEVATIONS ARE IN METER.	
LEGEND	
 INDOOR TELEPHONE SET  TELEPHONE SOCKET	
REFERENCE DRAWING	DRG. No.
STANDARD DRAWING FOR ARCHITECTURAL DETAILS	BK-GNRL-PEDCO-000-AR-DW-000
BLOCK DIAGRAM FOR PABX	BK-GCS-PEDCO-120-TB-BD-000A

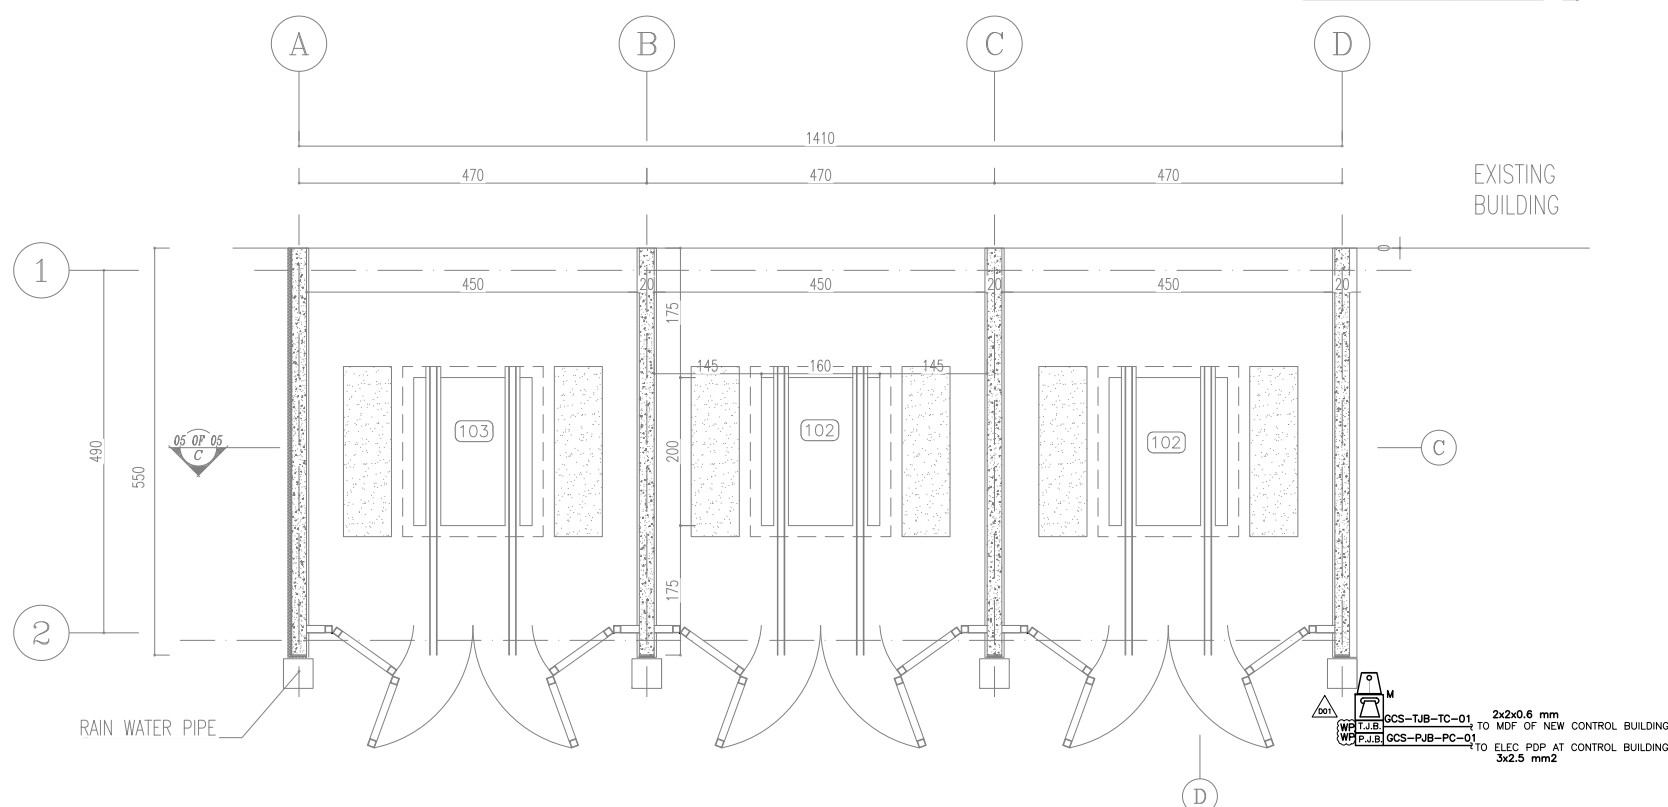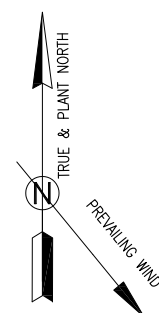

100 CAPACITOR BANK
101 CO2 ROOM
102 TRANSFORMER ROOM
103 FIRE-FIGHTING PUMP TRANSFORMER ROOM

SC.1:50 3 TELEPHONE LAYOUT

[illegible]