

	NOTES
	LEGEND
OVERALL SINGLE LINE DIAGRAM	
OF WELL PADS	REPERENCE DRAWING DRG. No. SINGLE LINE DIAGRAM FOR LV SWITCHGEAR OF WELL FADS BK-SSGRL-PEDCO-110-EL-SL-0002
	KEY PLAN
DOI JUL2022 IFA HISHAMBA MARKHRIMAN MARKHRIM	BY DATE BY DATE CHECKED REV. APPR. THE ORIGINAL AND ALL COPIES OF THIS DRAWING TOETHER WITH THE COPYRIGHT THEREIN ARE THE SOLE PROPERTY OF N.I.S.O.C./ FIELDS BINAK OILFIELD DEVELOPMENT SUB-SUB-SURFACE WORK PACKAGES GENERAL DATE SCALE DRAWING BY CHECKED BY PROJECT ENG. NO CONSTRUCTION PERMITTED UNLESS DRAWING APPROVED APPROVED FOR CONSTRUCTION BY: DATE: RUDGET REF. LOCATION SIZE CLASS SERIAL NO. SHEET REVISION 63-073-9184 F 2 P 707405 1 0 F 6 D01

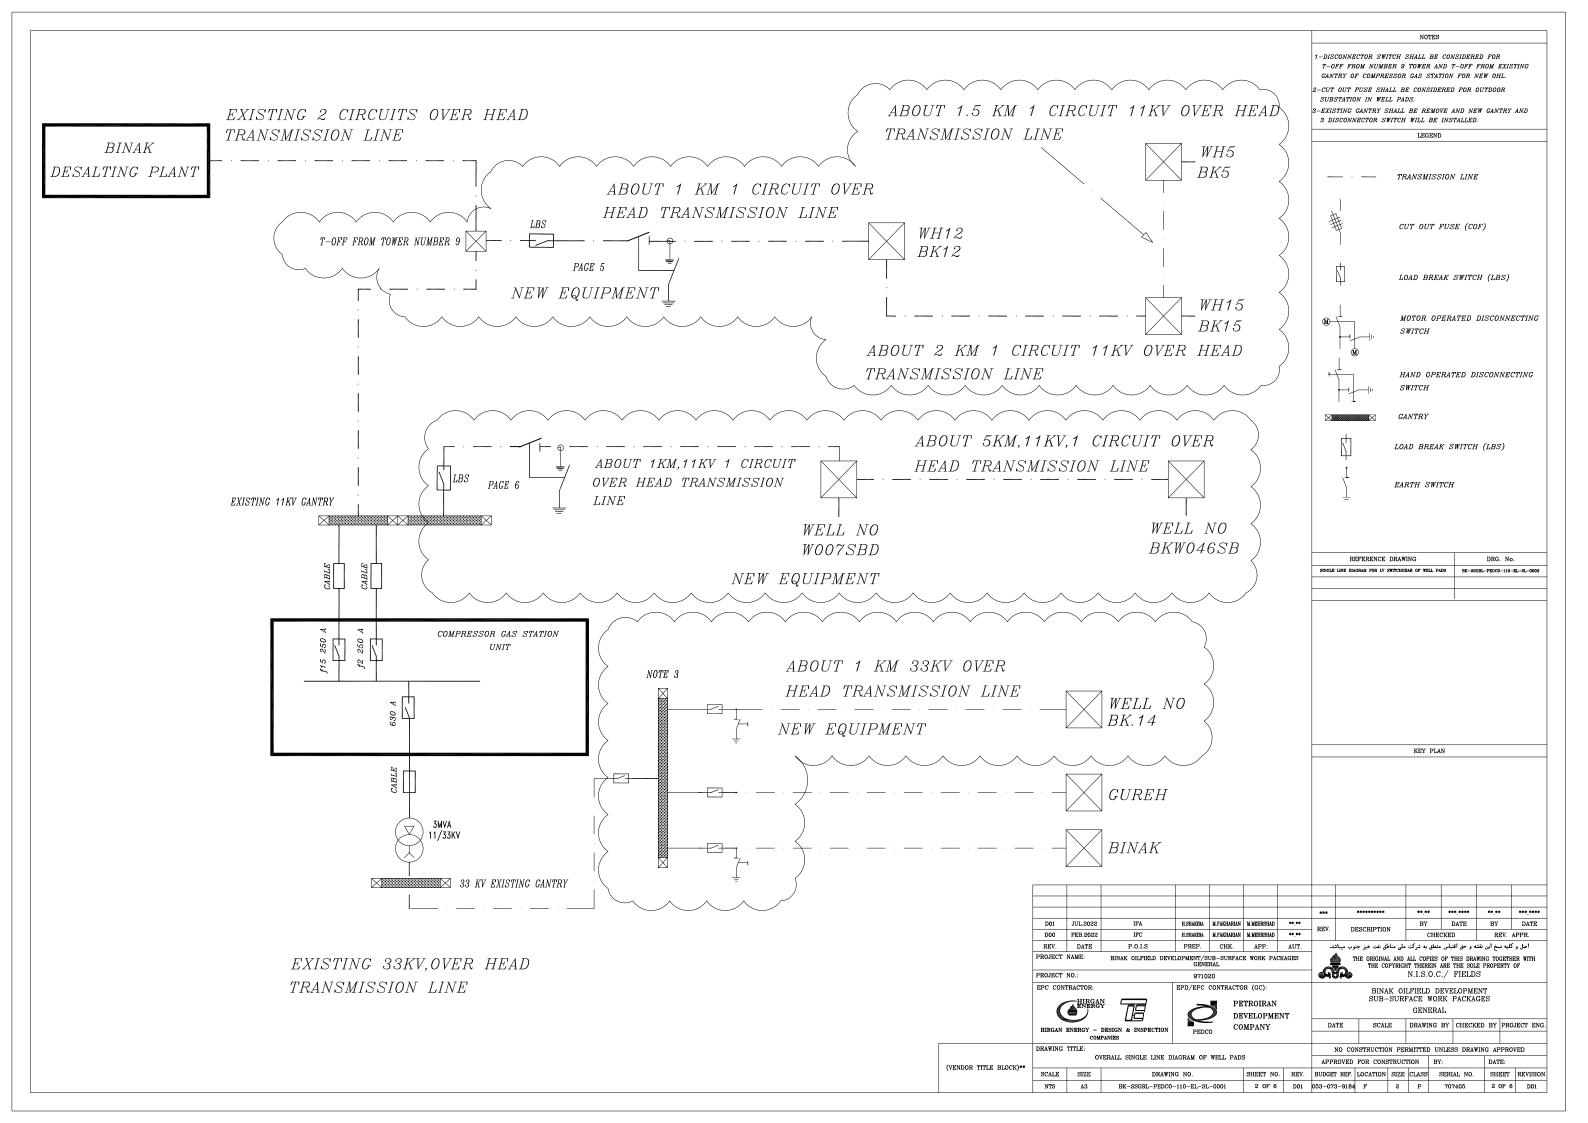


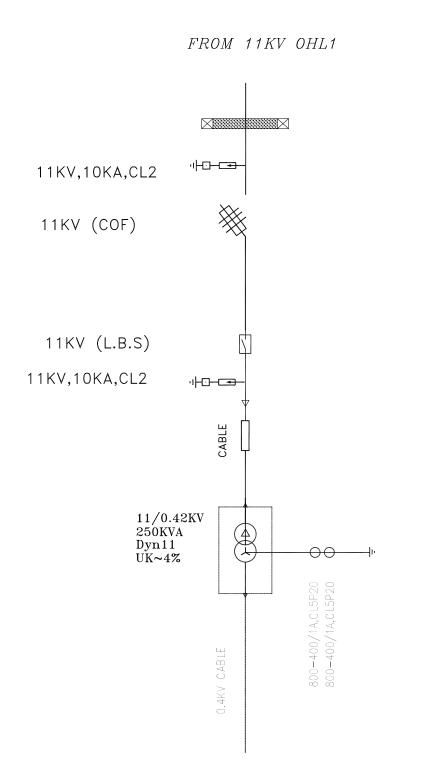

1-ALL EQUIPMENT SIZING SHALL BE FINALIZED CUT OUT FUSE (COF) LOAD BREAK SWITCH (LBS) CURRENT TRANSFORMER MOTOR OPERATED DISCONNECTING SURGE ARRESTER WITH SURGE COUNTER REFERENCE DRAWING KEY PLAN

EQUIPMENT FOR OUTDOOR SUBSTATION IN WELL No BK12, BK15, BK05, W007SBD, BKW046SB

								***	*******		**,**		*,***	**.**	***,****		
	D01	JUL.2022	IFA	H.SHAKIBA	M.FAKHARIAN	M.MEHRSHAD	**,**	REV.	n ma an inmia		BY	1	DATE	BY	DATE		
l	D00 FEB.2022 IFC			H.SHAKIBA	M.FAKHARIAN	M.MEHRSHAD	**,**	REV.	DESCRIPTION		CHECKE		D	REV.	APPR.		
	REV. DATE P.O.I.S PREP. CHK. APP.							ميباشد.	ق نفت خيز جنوب	ملی مناط	به شرکت	نباس متعلق	نقشه وحق اقت	کلیه نــخ این	اصل و		
	PROJECT NAME: BINAK OILFIELD DEVELOPMENT/SUB-SURFACE WORK PACKAGES GENERAL								THE ORIGINAL AND ALL COPIES OF THIS DRAWING TOGETHER WITH THE COPYRIGHT THEREIN ARE THE SOLE PROPERTY OF								
	PROJECT	NO.:		9710	30	N.I.S.O.C./ FIELDS											
	EPC CONT		× 🗂	EPD/EPC CONTRACTOR (GC): PETROIRAN				BINAK OILFIELD DEVELOPMENT SUB-SURFACE WORK PACKAGES									
	PETRO DEVEL						NT		GENERAL								
	HIRGAN	ENERGY -	DESIGN & INSPECTION	PEDC	_ co	MPANY		DATE	SCAI	Æ	DRAWING BY		CHECKED	BY PRO	ECT ENG		
	COMPANIES				U												
	DRAWING						NO CONSTRUCTION PERMITTED UNLESS DRAWING APPROVED							VED			
		0/	ERALL SINGLE LINE D	IAGRAM OF WELL PADS				APPROV	ED FOR CON	STRUC	rion	BY:		DATE:			
**	SCALE SIZE DRAWING NO.					SHEET NO	. REV.	BUDGET RE	F. LOCATION	SIZE	CLASS	SERI	AL NO.	SHEET	REVISION		
l	NTS	A3	BK-SSGRL-PEDCO	-0001	3 OF 6	D01	053-073-9	184 F	2	Р	703	7405	3 OF 6	D01			

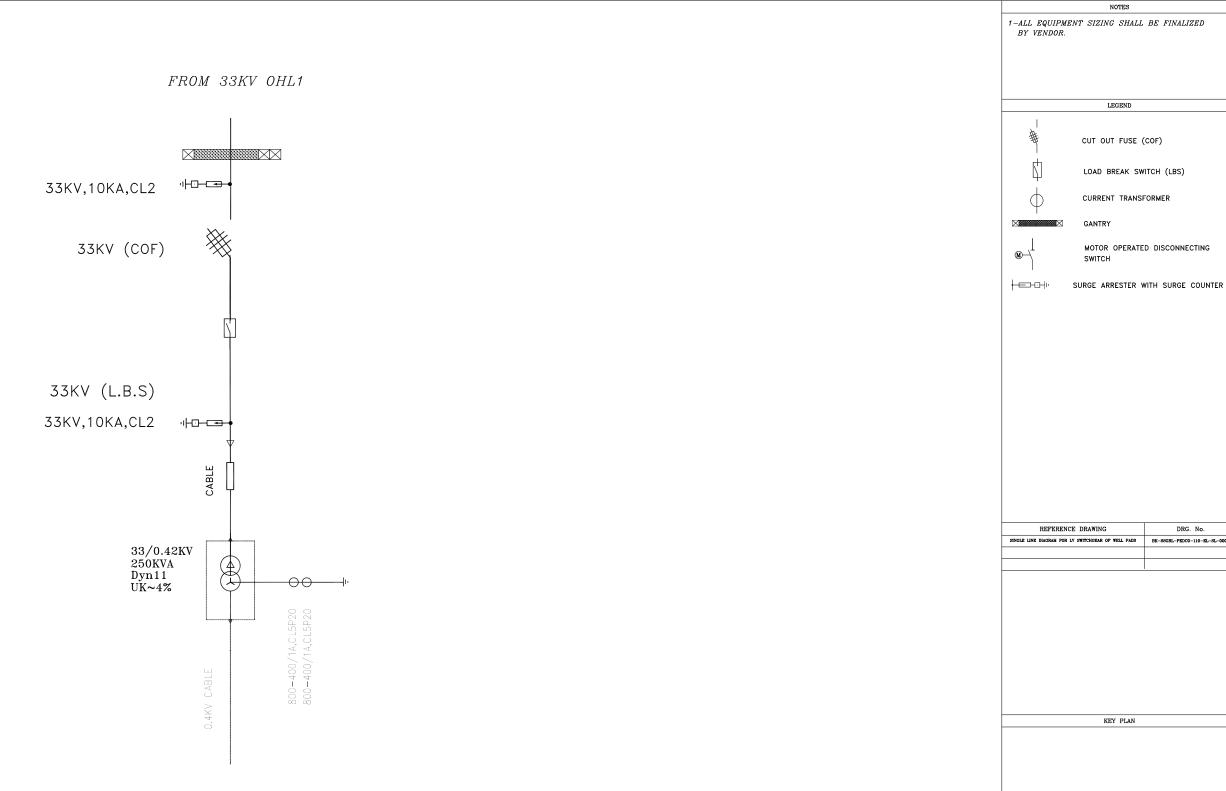


EQUIPMENT FOR OUTDOOR SUBSTATION IN WELL No BK14


REV. DATE P.O.I.S PREP. CHK. APP. AUT. PROJECT NAME: BINAK OILFIELD DEVELOPMENT/SUB-SURFACE WORK PACKAGES GENERAL PROJECT NO: 971020 EPC CONTRACTOR: EPD/EPC CONTRACTOR (GC): HIRGAN ENERGY — DESIGN & INSPECTION COMPANIES DRAWING TITLE: OVERALL SINGLE LINE DIAGRAM OF WELL PADS PROJECT NO: 971020 THE ORIGINAL AND ALL COPIES OF THIS DRAWING TOGET THE COPYRIGHT THEREIN ARE THE SOLE PROPERTY N.I.S.O.C. / FIELDS BINAK OILFIELD DEVELOPMENT SUB—SURFACE WORK PACKAGES GENERAL DEVELOPMENT COMPANY DATE SCALE DRAWING BY CHECKED BY PR OVERALL SINGLE LINE DIAGRAM OF WELL PADS NO CONSTRUCTION PERMITTED UNLESS DRAWING APPROVED FOR CONSTRUCTION BY: DATE:																				
DOI JUL.2022 IFA H.SHAKIBA M.PAKHARIAN M.MEHISHAD *** DOO FEB.2022 IFC H.SHAKIBA M.MEHISHAD **** REV. DATE P.O.I.S PREP. CHK. APP. AUT. PROJECT NAME: BINAK OILPIELD DEVELOPMENT/SUB-SURFACE WORK PACKAGES GENERAL. PROJECT NO: 971020 EPC CONTRACTOR: EPC CONTRACTOR: EPD/EPC CONTRACTOR (GC): BINAK OILFIELD DEVELOPMENT SUB-SURFACE WORK PACKAGES GENERAL DEVELOPMENT COMPANY DEVELOPMENT COMPANY DATE BY CHECKED REV. THE ORIGINAL AND ALL COPIES OF THIS DRAWING TOGET THE COPYRIGHT THEREIN ARE THE SOLE PROPERTY N.I.S.O.C./ FIELDS BINAK OILFIELD DEVELOPMENT SUB-SURFACE WORK PACKAGES GENERAL DEVELOPMENT COMPANY DATE SCALE DRAWING BY CHECKED BY PR APPROVED FOR CONSTRUCTION BY: DATE:															714					
DOO FEB 2022 IFC HISMARIA WAKHARAN MAERISHAD **** REV. DATE P.O.I.S PREP. CHK. APP. AUT. PROJECT NAME: BINAK OILFIELD DEVELOPMENT/SUB-SURFACE WORK PACKAGES GENERAL PROJECT NO: 971020 EPC CONTRACTOR: EPD / EPC CONTRACTOR (GC): BINAK OILFIELD DEVELOPMENT SUB-SURFACE WORK PACKAGES GENERAL EPD / EPC CONTRACTOR (GC): BINAK OILFIELD DEVELOPMENT SUB-SURFACE WORK PACKAGES GENERAL DEVELOPMENT COMPANY DATE DATE OVERALL SINGLE LINE DIAGRAM OF WELL PADS THE ORIGINAL AND ALL COPIES OF THIS DRAWING TOGET THE COPYRIGHT THEREIN ARE THE SOLE PROPERTY N.I.S.O.C. / FIELDS THE ORIGINAL SUB-SURFACE WORK PACKAGES GENERAL DEVELOPMENT SUB-SURFACE WORK PACKAGES GENERAL DATE NO CONSTRUCTION PERMITTED UNLESS DRAWING APPROVED FOR CONSTRUCTION BY: DATE:	***.***	**.**	*****	• ••	**.**		********		***								` / /			
DOO FEB 2022 IFC H.SHARBAN MAREISSHAD **** REV. DATE P.O.I.S PREP. CHK. APP. AUT. PROJECT NAME: BINAK OILFIELD DEVELOPMENT/SUB-SURFACE WORK PACKAGES GENERAL. PROJECT NO: 971020 EPC CONTRACTOR: BINAK OILFIELD DEVELOPMENT COMPANY DEVELOPMENT HIRGAN ENERGY — DESIGN & INSPECTION COMPANIES DRAWING TITLE: OVERALL SINGLE LINE DIAGRAM OF WELL PADS WARRANA MAREISSHAD **** APPROVED TO CHECKED REV. AUT. THE ORIGINAL AND ALL COPIES OF THIS DRAWING TOGETHE THE COPYRIGHT THEREIN ARE THIS SOLE PROPERTY THE COPYRIGHT THEREIN ARE THIS SOLE PROPERTY SUB-SURFACE WORK PACKAGES OVERALL SINGLE LINE DIAGRAM OF WELL PADS OVERALL SINGLE LINE DIAGRAM OF WELL PADS THE ORIGINAL AND ALL COPIES OF THIS DRAWING TOGETHE THE COPYRIGHT THEREIN ARE THIS SOLE PROPERTY THE COPYRIGHT THE COPYRIGH	DATE	BY	DATE	1	BY	NT	ecaninaio.	, DI	DEV	** **	M.MEHRSHAD	M.FAKHARIAN	H.SHAKIBA	IFA	JUL.2022	D01				
PROJECT NAME: BINAK OILFIELD DEVELOPMENT/SUB-SURFACE WORK PACKAGES GENERAL PROJECT NO: 971020 EPC CONTRACTOR: EPD/EPC CONTRACTOR (GC): BINAK OILFIELD DEVELOPMENT SUB-SURFACE WORK PACKAGES PETROIRAN DEVELOPMENT COMPANIES DRAWING TITLE: OVERALL SINGLE LINE DIAGRAM OF WELL PADS THE ORIGINAL AND ALL COPIES OF THIS DRAWING TOGET THE COPYRIGHT THEREIN ARE THE SOLE PROPERTY SUB-SURFACE WORK PACKAGES GENERAL DEVELOPMENT SUB-SURFACE WORK PACKAGES GENERAL DATE SCALE DRAWING BY CHECKED BY PR NO CONSTRUCTION PERMITTED UNLESS DRAWING APPROVED FOR CONSTRUCTION BY: DATE:	APPR.	D REV. AF		CHECKET		N [ESCRIPTIO.	וע	REV.	**,**	M.MEHRSHAD	M.FAKHARIAN	H.SHAKIBA	IFC						
PROJECT NO: 971020 EPC CONTRACTOR: HIRGAN ENERGY — DESIGN & INSPECTION COMPANY DRAWING TITLE: OVERALL SINGLE LINE DIAGRAM OF WELL PADS OVERALL SINGLE LINE DIAGRAM OF WELL PADS OVERALL SINGLE LINE DIAGRAM OF WELL PADS THE COPTRIGHT THEREIN ARE THE SOLE PROPERTY N.I.S.O.C. / FIELDS BINAK OILFIELD DEVELOPMENT SUB—SURFACE WORK PACKAGES GENERAL DATE SCALE DRAWING BY CHECKED BY PR APPROVED FOR CONSTRUCTION DEV: DATE:	اصل و ک	کلیه نے این	نقشه و حق اقت	نباس متعلق	به شرکت	ملی مناط	لق نفت خيز جا	نوب میباشا		AUT.	APP.	CHK.	PREP.	P.O.I.S	REV. DATE P.O.I.S					
EPC CONTRACTOR: EPD/EPC CONTRACTOR (GC): BINAK OILFIELD DEVELOPMENT SUB-SURFACE WORK PACKAGES GENERAL DEVELOPMENT COMPANY DATE DRAWING TITLE: OVERALL SINGLE LINE DIAGRAM OF WELL PADS EPD/EPC CONTRACTOR (GC): BINAK OILFIELD DEVELOPMENT SUB-SURFACE WORK PACKAGES GENERAL DATE SCALE DRAWING BY CHECKED BY PR APPROVED FOR CONSTRUCTION BY: DATE:			THE ORIGINAL AND ALL COPIES OF THIS DRAWING TOGE							AGES	WORK PACE			BINAK OILFIELD DEV						
HIRGAN ENERGY — DESIGN & INSPECTION COMPANY DRAWING TITLE: OVERALL SINGLE LINE DIAGRAM OF WELL PADS PETROIRAN DEVELOPMENT COMPANY DATE SUB-SUFFACE WORK PACKAGES GENERAL DATE SUB-SUFFACE WORK PACKAGES GENERAL DATE SCALE DRAWING BY CHECKED BY PR APPROVED FOR CONSTRUCTION BY: DATE:			FIELDS	K OILFIELD DEVELO SURFACE WORK PAGE					ابك			20	9710							
HIRGAN ENERGY - DESIGN & INSPECTION COMPANIES DRAWING TITLE: OVERALL SINGLE LINE DIAGRAM OF WELL PADS NO CONSTRUCTION PERMITTED UNLESS DRAWING APPROVED FOR CONSTRUCTION BY: DATE:										PETROIRAN										
COMPANIES DRAWING TITLE: OVERALL SINGLE LINE DIAGRAM OF WELL PADS OVERALL SINGLE LINE DIAGRAM OF WELL PADS APPROVED FOR CONSTRUCTION BY: DATE:	OJECT ENC	BY PROJ	CHECKEI	NG BY	DRAWI	Æ	SCAL	ATE	DA		OMPANY		PEDC	DESIGN & INSPECTION						
OVERALL SINGLE LINE DIAGRAM OF WELL PADS APPROVED FOR CONSTRUCTION BY: DATE:												U	FEDC	PANIES	COMPAN					
APPROVED FOR CONSTRUCTION BY: DATE:	OVED	NO CONSTRUCTION PERMITTED UNLESS DRAWING APPROVED																		
		DATE:		ON BY:		STRUCT	APPROVED FOR CONSTRUC		DIAGRAM OF WELL PADS				VERALL SINGLE LINE D	(VENDOR TITLE BLOCK)**						
	REVISION	SHEET	AL NO.	SERI	CLASS	SIZE	LOCATION	T REF.	BUDGE	REV.	SHEET NO.	IG NO.		DRAWII	SIZE	SCALE	(VENDOR TITLE BLOCK)**			
NTS A3 BK-SSGRL-PEDCO-110-EL-SL-0001 4 0F 6 D01 053-073-9184 F 2 P 707405 4 0F	6 D01	4 OF 6	7405	701	P	2	F	′3-9184	053-07	D01	4 OF 6	-0001	-110-EL-SL	BK-SSGRL-PEDCO	A3	NTS				

DRG. No.

KEY PLAN

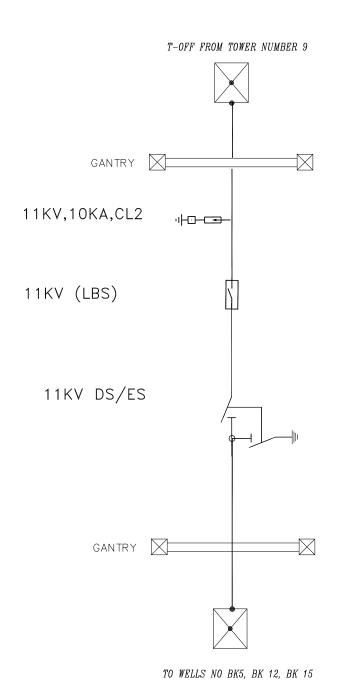

EQUIPMENT FOR T CONNECTION IN TOWER No 9

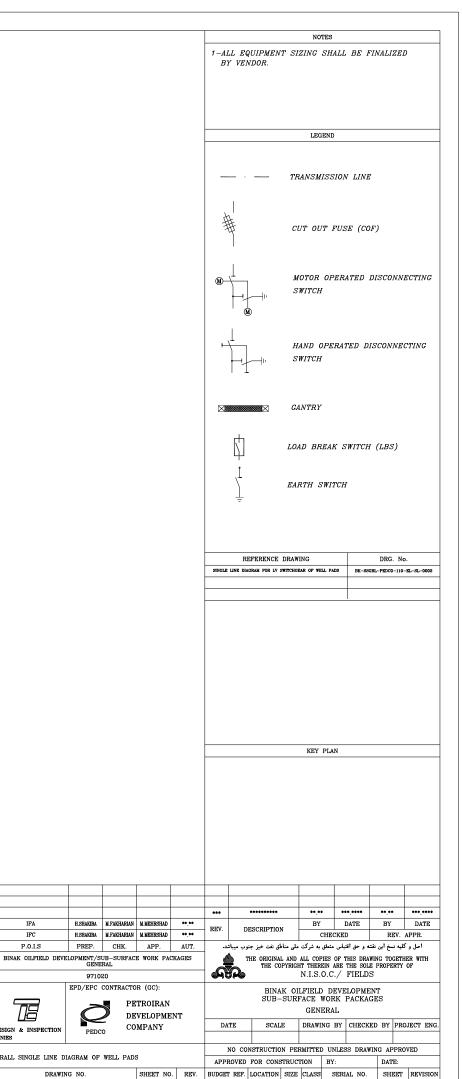

D01 JUL.2022

D00 FEB.2022

PROJECT NAME:

EPC CONTRACTOR

DRAWING TITLE:

SCALE SIZE

PROJECT NO.:

REV. DATE

IFC

P.O.I.S


971020

OVERALL SINGLE LINE DIAGRAM OF WELL PADS

EPD/EPC CONTRACTOR (GC):


COMPANY

NTS A3 BK-SSGRL-PEDCO-110-EL-SL-0001 5 0F 6 D01 053-073-9184 F 2 P 707405 5 0F 6 D01

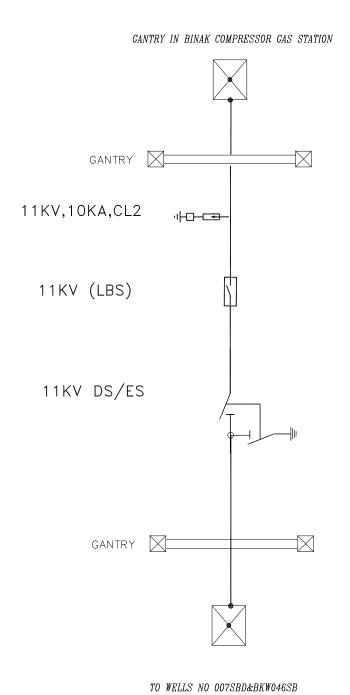

EQUIPMENT FOR CONNECTION FOR WELLS NO 007SBD&BKW046SB

TRANSMISSION LINE IN BINAK GAS COMPRESSOR STATION

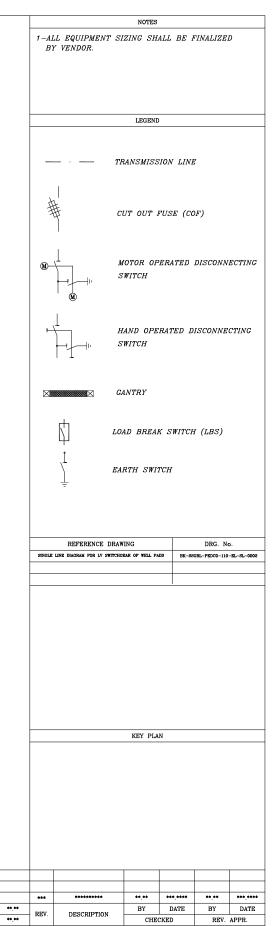

					***		********		**.**		*****	**.**		***.***		
D01	JUL.2022	IFA	H.SHAKIBA M.FAKHARIAN M.MEHRSHAD **.**		**,**	DEV	REV. DESCRIPTION		.	BY		DATE	BY		DATE	
D00	FEB.2022	IFC	H.SHAKIBA M.FAKHARIAN M.MEHRSHAD **.		**,**	REV.			SCRIPTION		CHECKED		RE	EV. APPR.		
REV.	DATE P.O.I.S PREP. CHK. APP. AUT.						شد.	وب ميبا	لق نفت خيز جن	ملی مناه	به شرکت	باس متعلق	قشه وحق اقت	نـخ اين ن	و کلیه	اصل.
PROJECT NAME: BINAK OILFIELD DEVELOPMENT/SUB-SURFACE WORK PACKAGES GENERAL							4	T	HE ORIGINA THE CO				THIS DRAWI			
PROJECT NO.: 971020							N.I.S.O.C./ FIELDS									
EPC CONTRACTOR: EPD/EPC CONTRACTOR (GC):						BINAK OILFIELD DEVELOPMENT SUB-SURFACE WORK PACKAGES										
PETROIRAN DEVELOPMENT					NT	GENERAL										
HIRGAN ENERGY - DESIGN & INSPECTION			COMPANY				DAT	ΓE	SCALE		DRAWING BY		CHECKE	D BY	PROJI	ECT ENG
COMPANIES HIRGAN ENERGY - DESIGN & INSPECTION PEDCO COMPANIES																
DRAWING	DRAWING TITLE:							NO CONSTRUCTION PERMITTED UNLESS DRAWING APPROVED								
OVERALL SINGLE LINE DIAGRAM OF WELL PADS						APPR	APPROVED FOR CONSTRUCTION BY: E					DATE	DATE:			
SCALE	SIZE	DRAWIN	IG NO.		SHEET NO	. REV.	BUDGET	REF.	LOCATION	SIZE	CLASS	SERI	AL NO.	SHE	ET	REVISION
NTS	A3	BK-SSGRL-PEDCO	-110-EL-SL	-0001	6 OF 6	D01	053-073	-9184	F	2	P	70	7405	6 0	F 6	D01