


10 GENAVEH-DEYLAM MAIN ROAD

TO BINAK CLUSTER FACILITIES

TOTALLY REVISED

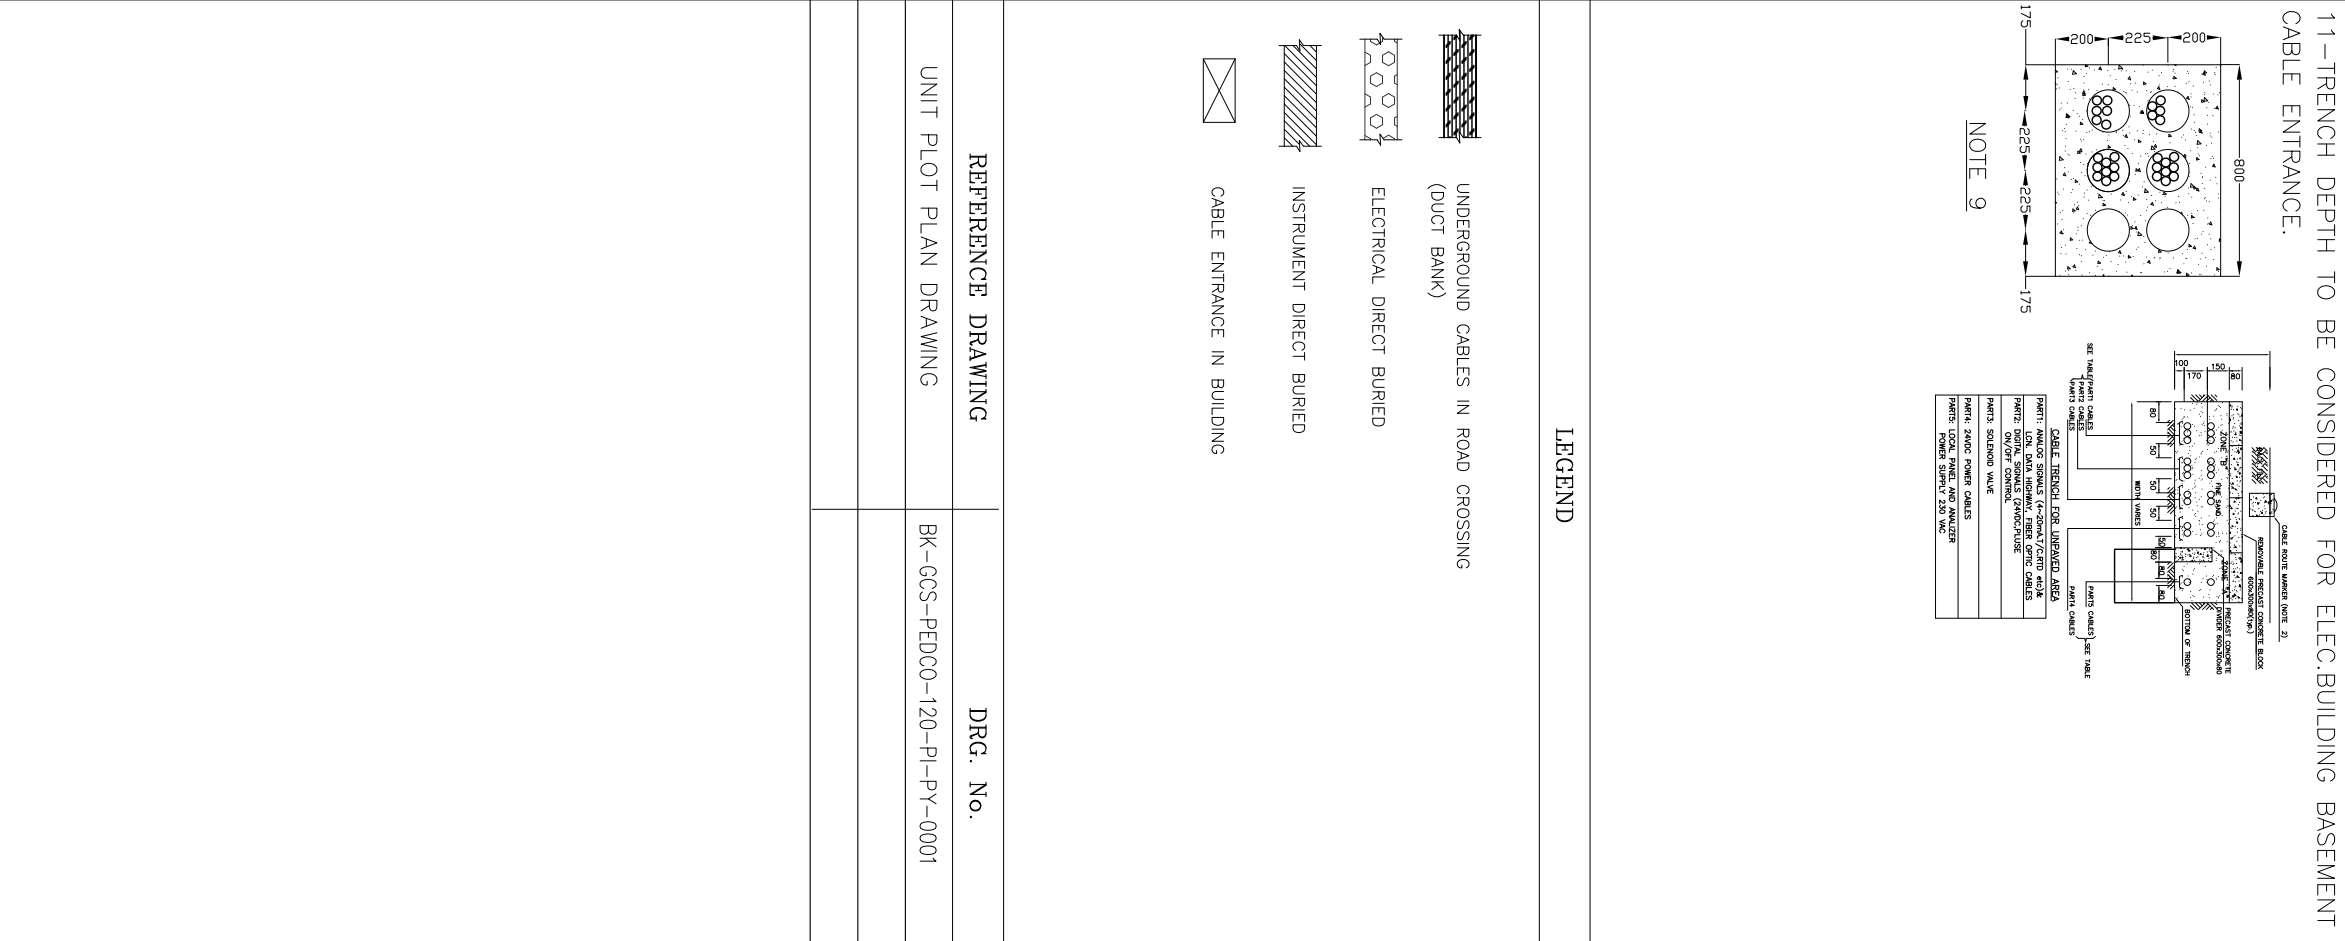

TAG	EQUIPMENT LIST
AE-2101 A/B/C	1ST STAGE GAS AIR COOLER
AE-2102 A/B/C	2ND STAGE GAS AIR COOLER
IC-2101 A/B/C	UP FLARE IGNITION PACKAGE
C-2101 A/B/C	1ST STAGE GAS COMPRESSORS
C-2102 A/B/C	2ND STAGE GAS COMPRESSORS
P-2101 A/B	SLOG PUMPS
P-2102	GLYCOL MANUAL PUMP
P-2103 A/B	GLYCOL TRANSFER PUMPS
P-2104	GLYCOL DRAIN PUMP
DELETED	DELETED
P-2201 A/B	FLARE O.K. DRAIN PUMPS
P-2202 A/B	CLOSED DRAIN PUMPS
P-2203 A/B	SLUMP PUMPS
P-2206	FUEL OIL PUMP
P-2209	POTABLE WATER PUMP
P-2301 A	FIRE WATER PUMP – ELECTRICAL MOTOR DRIVEN
P-2301 B	FIRE WATER PUMP – DIESEL ENGINE DRIVEN
P-2302 A/B	FIRE WATER TOWER PUMPS
PK-2101	GAS DEHYDRATION PACKAGE
PK-C-2203 A/B	AIR COMPRESSION PACKAGES
PK-D-2203	AIR DRYER PACKAGE
PK-G-2204	NITROGEN COMPRESSORS PACKAGE
PK-G-2204	NITROGEN GENERATION PACKAGE
PK-2206	DIESEL GENERATOR PACKAGE
PK-2207	CORROSION INHIBITOR INJECTION PACKAGE




EPD CONTRACTOR:  HIRGAN ENERGY – DESIGN & INSPECTION COMPANIES	EPD/ EPC CONTRACTOR (GC):	BINKA OILFIELD DEVELOPMENT SURFACE FACILITIES GAS COMPRESSOR STATION				
	 PETROBRAS DEVELOPMENT COMPANY	DATE	SCALE	DRAWING BY	CHECKED BY	PROJECT ENG.
	 PEDCO					

[illegible]

KEY PLAN

SECTION B1

SECTION B2

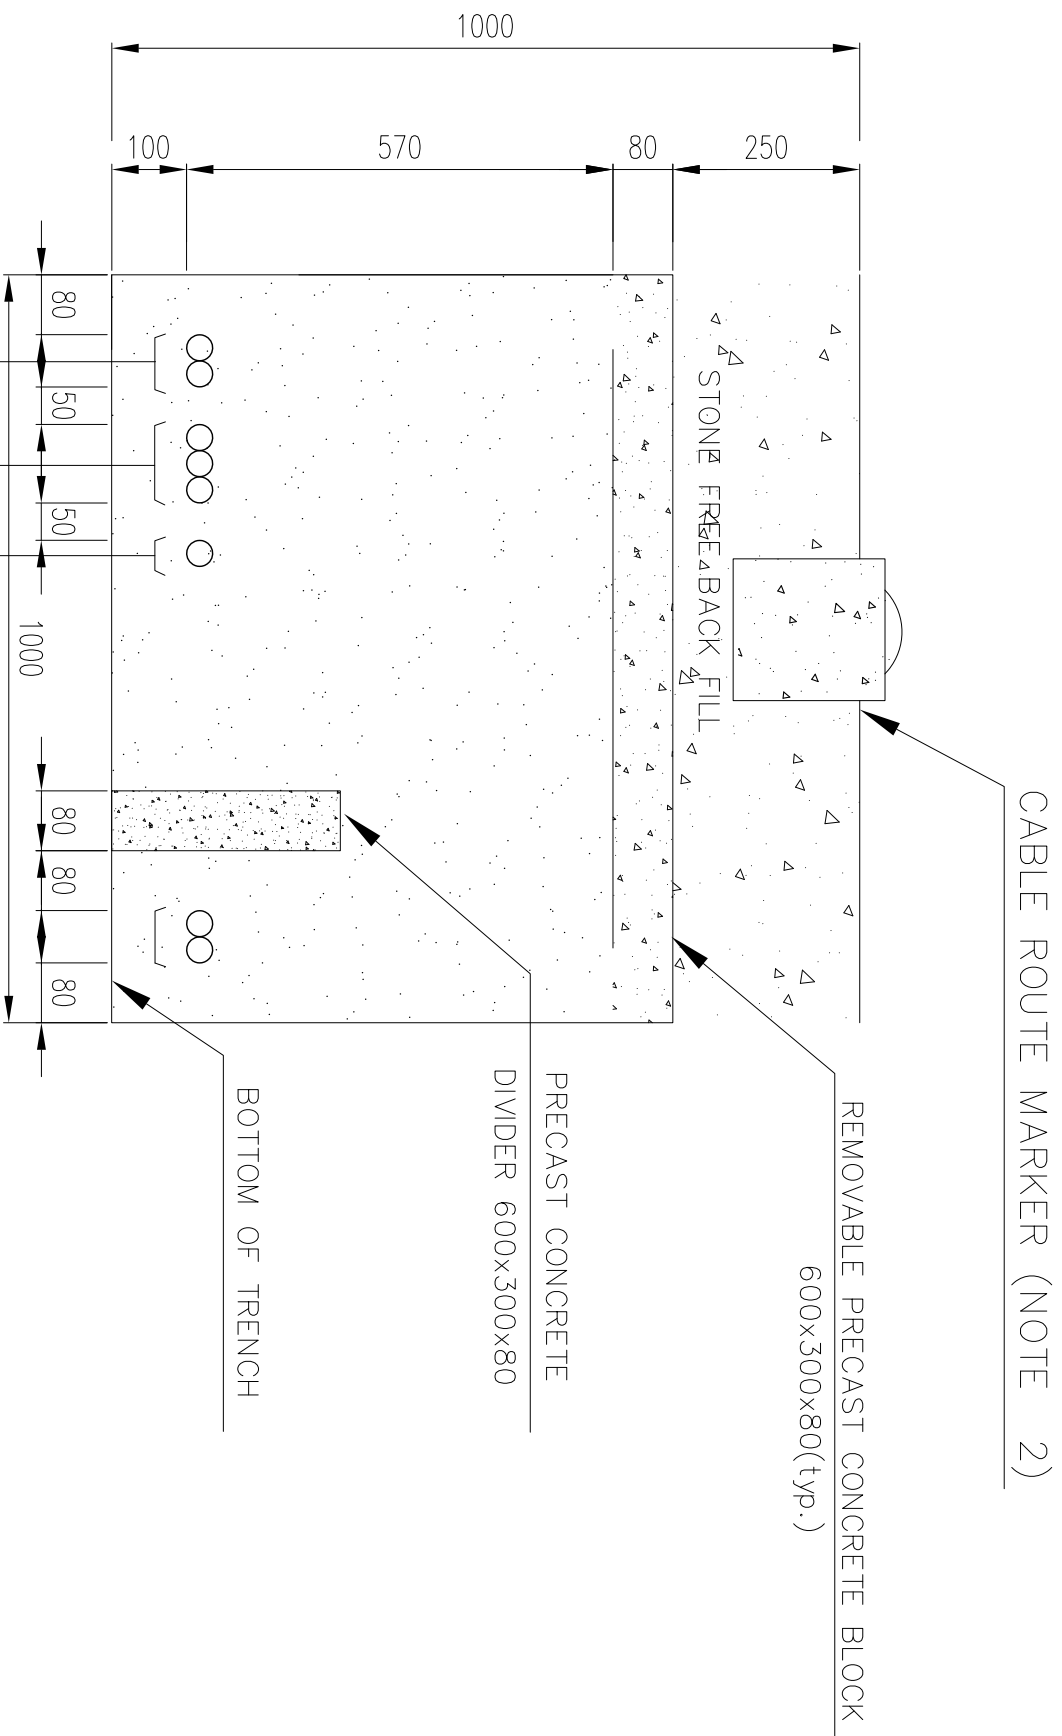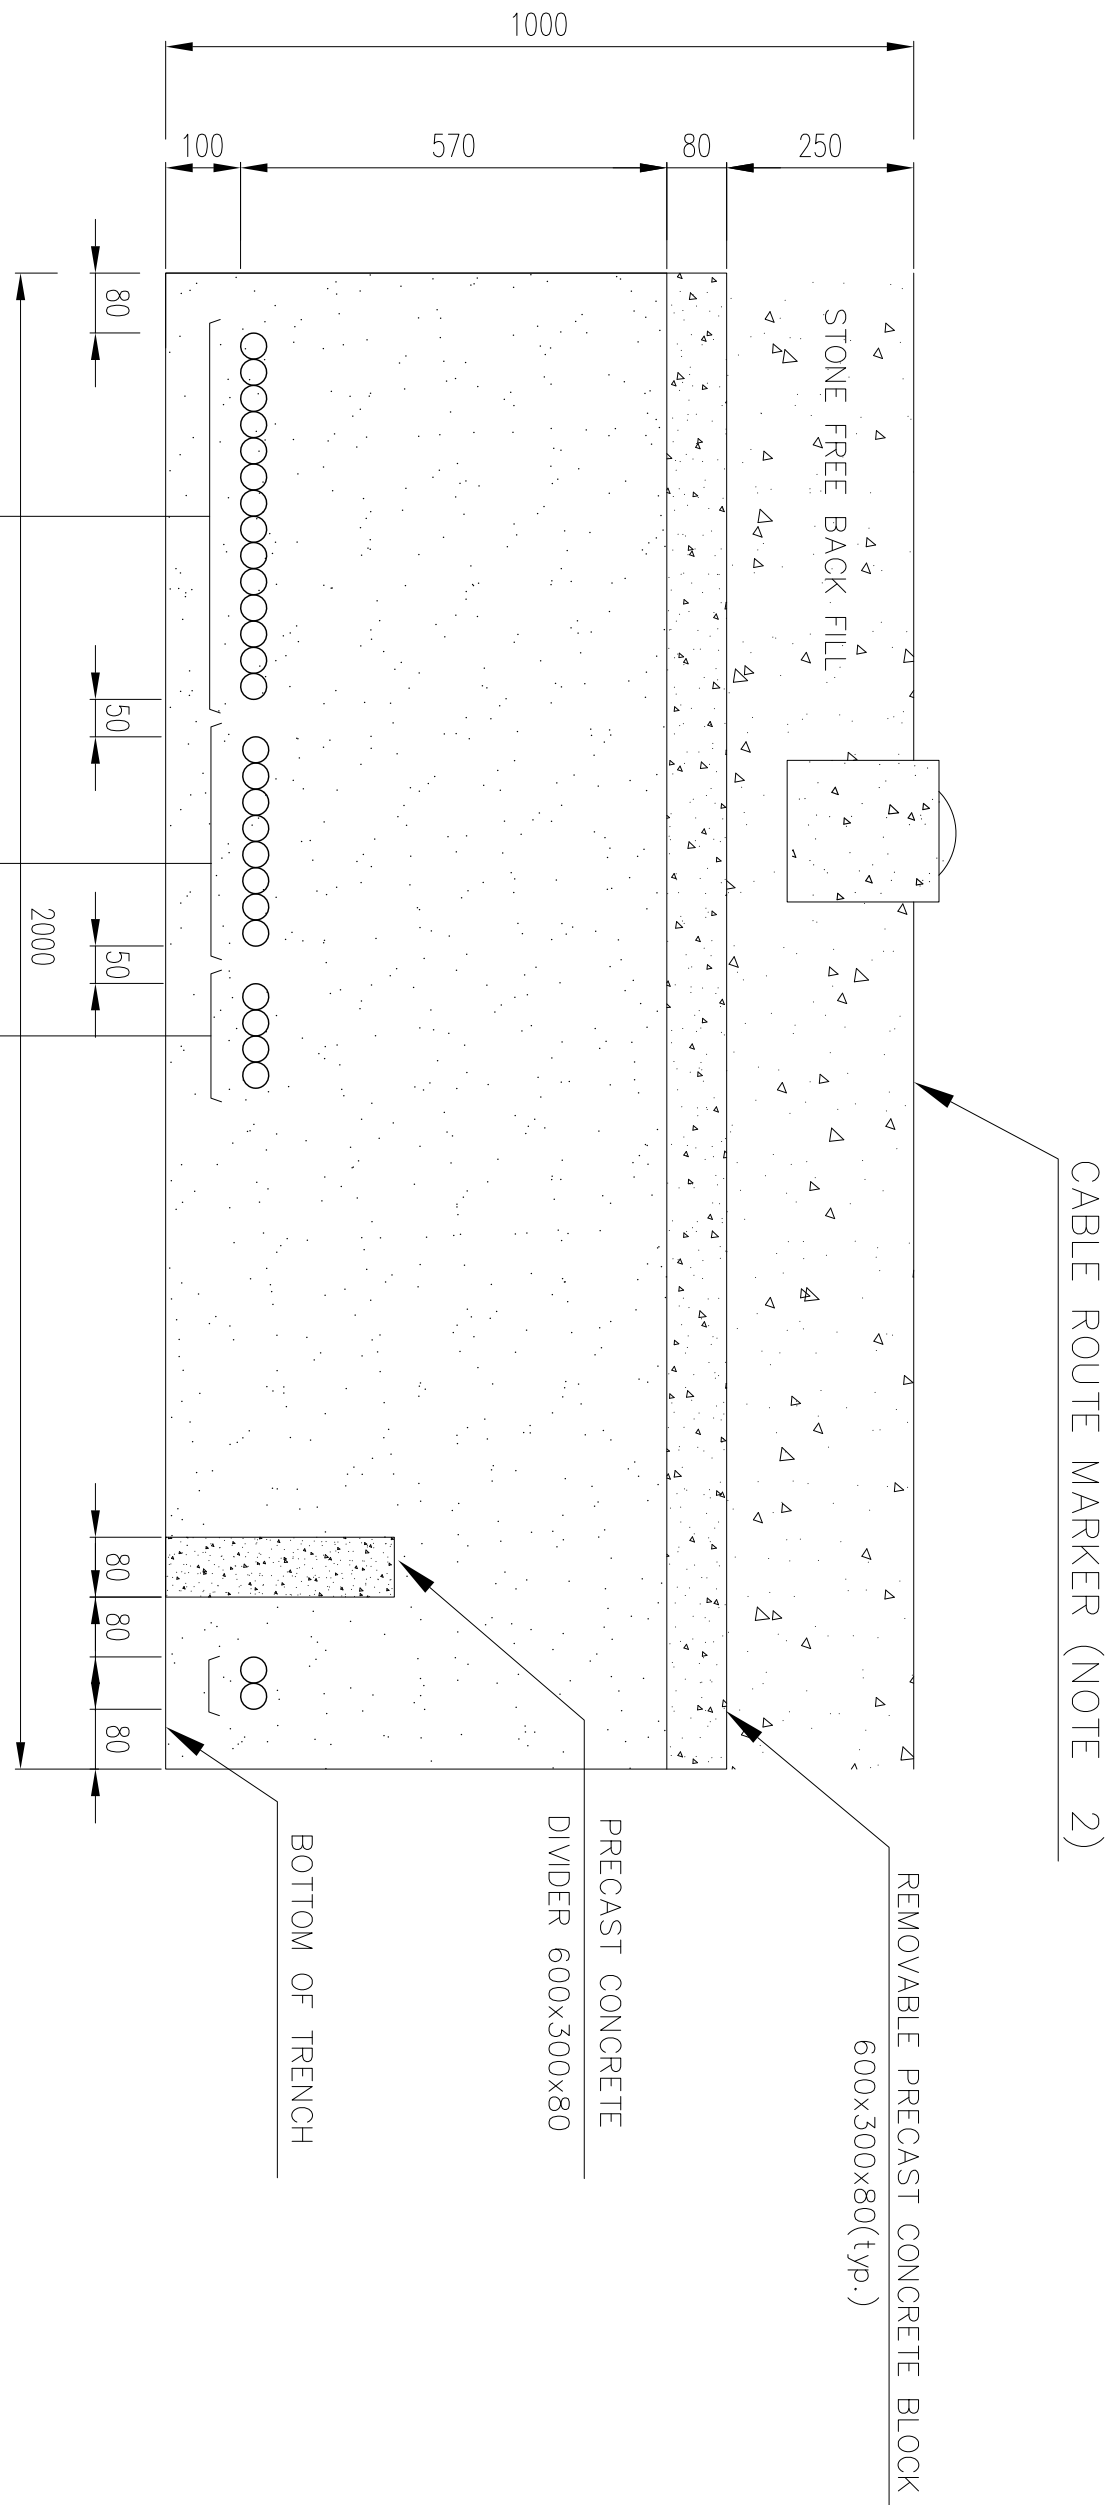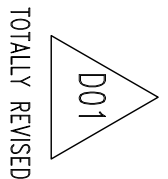

PART 1	
1	JBF-A-2114
2	JBD-A-2113
3	JBE-A-2109
4	JBF-A-2112
5	JBD-A-2111
6	JBE-A-2107
7	JBF-A-2109
8	JBD-A-2110
9	JBE-A-2106
10	JBD-A-2106
11	JBD-A-2109
12	JBE-A-2105
13	JBD-A-2101
14	JBD-A-2102

PART 2	
1	JBF-D-2103
2	HN-3001
3	JBE-D-2104
4	JBE-D-2102
5	JBE-A-2107
6	MOV-2102A
7	MOV-2102B
8	JBE-D-2101


PART 3	
1	JBE-S-2108
2	JBE-S-2107
3	JBE-S-2106
4	JBE-S-2101

PART 1	
1	JBD-A-2101
2	JBD-A-2102

PART 2	
1	MOV-2102A
2	MOV-2102B
3	JBE-D-2101

PART 3	
1	JBE-S-2101

SECTION B3

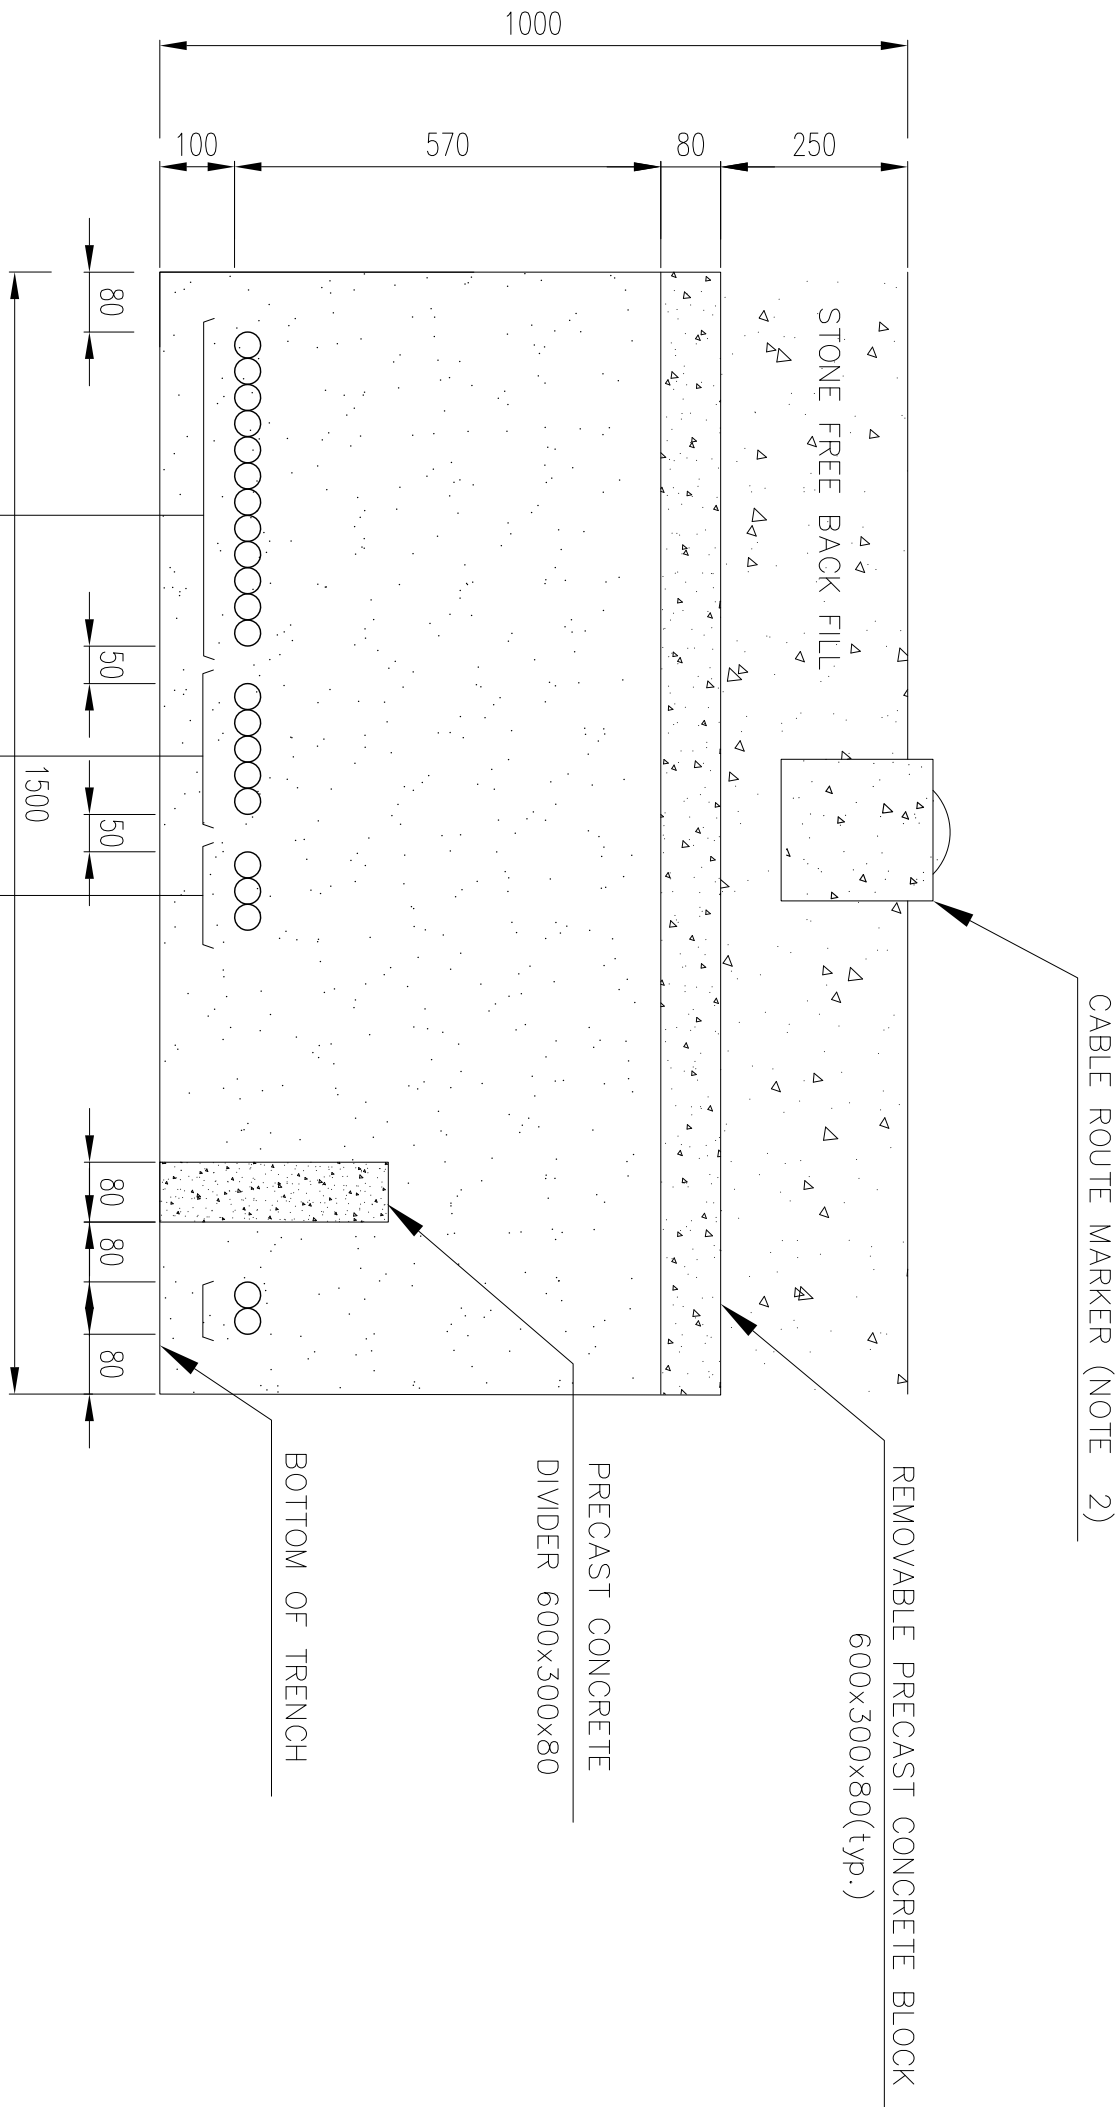


PART 1	
1	JBF-A-2114
2	JBD-A-2113
3	JBE-A-2109
4	JBD-A-2112
5	JBD-A-2111
6	JBE-A-2107
7	JBF-A-2109
8	JBD-A-2110
9	JBE-A-2106
10	JBF-A-2106
11	JBD-A-2109
12	JBE-A-2105

PART 2	
1	JBF-D-2103
2	HN-3001
3	JBE-D-2104
4	JBE-D-2103
5	JBE-D-2102

PART 3	
1	JBE-S-2108
2	JBE-S-2107
3	JBE-S-2106

DRAWING TITLE: (VENDOR TITLE BLOCK)**									
SCALE	SIZE	DRAWING NO.	SHEET NO.	REV.	BUDGET REF.	LOCATION	SIZE	CLASS	SERIAL NO.
1/1000	A1	BR-GCS-PEDCO-120-IN-PY-0004	02 OF 15	D01	0-53-079-9164	P	2	J	7060059

PROJECT NO.: 971020		EPC CONTRACTOR: BPD/PPC CONTRACTOR (CO):		PETROIRAN DEVELOPMENT COMPANY	
PROJECT NAME: BINAK OILFIELD DEHYDRATING SURFACE FACILITIES GAS COMPRESSION STATION		PROJECT NO.: 971020		EPC CONTRACTOR: BPD/PPC CONTRACTOR (CO):	
REV.		DATE		BY	
DO1		JULY 2022		JRA	
REV.		DATE		BY	
DO0		JAN 2022		JFC	
REV.		DATE		BY	
DO1		JULY 2022		JRA	

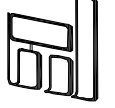

THE ORIGINAL AND ALL COPIES OF THIS DRAWING TOGETHER WITH THE COPYRIGHT THEREIN ARE THE SOLE PROPERTY OF N.I.S.O.C./ FIELDS


KEY PLAN

REFERENCE DRAWING


DRG. No.

LEGEND


SECTION B4

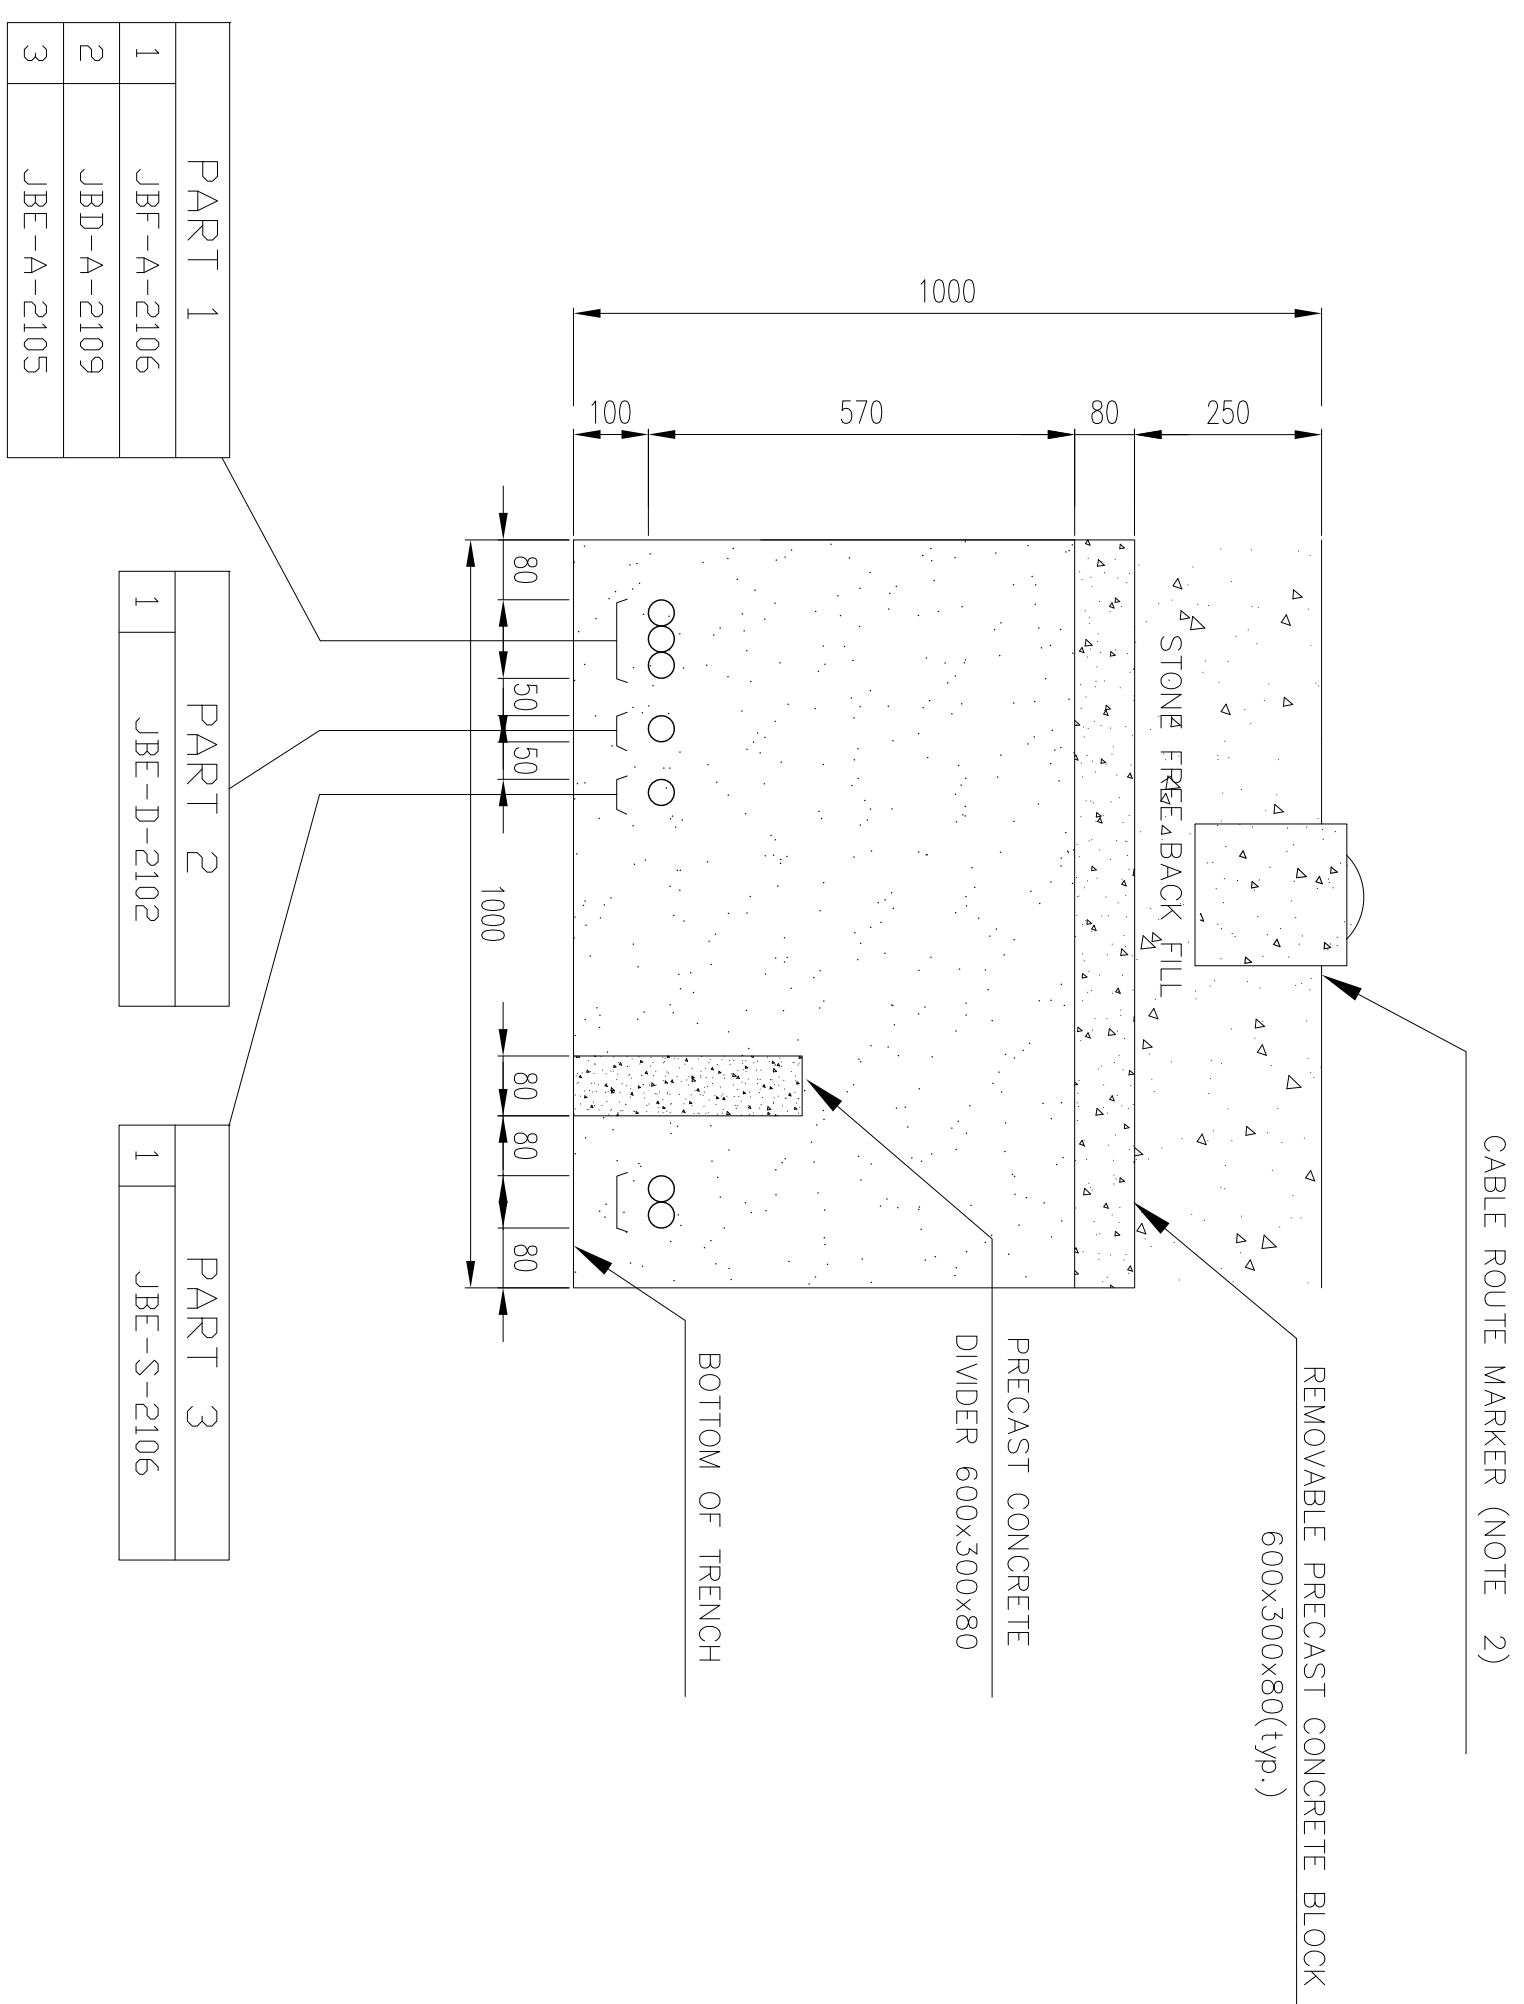

SECTION B5

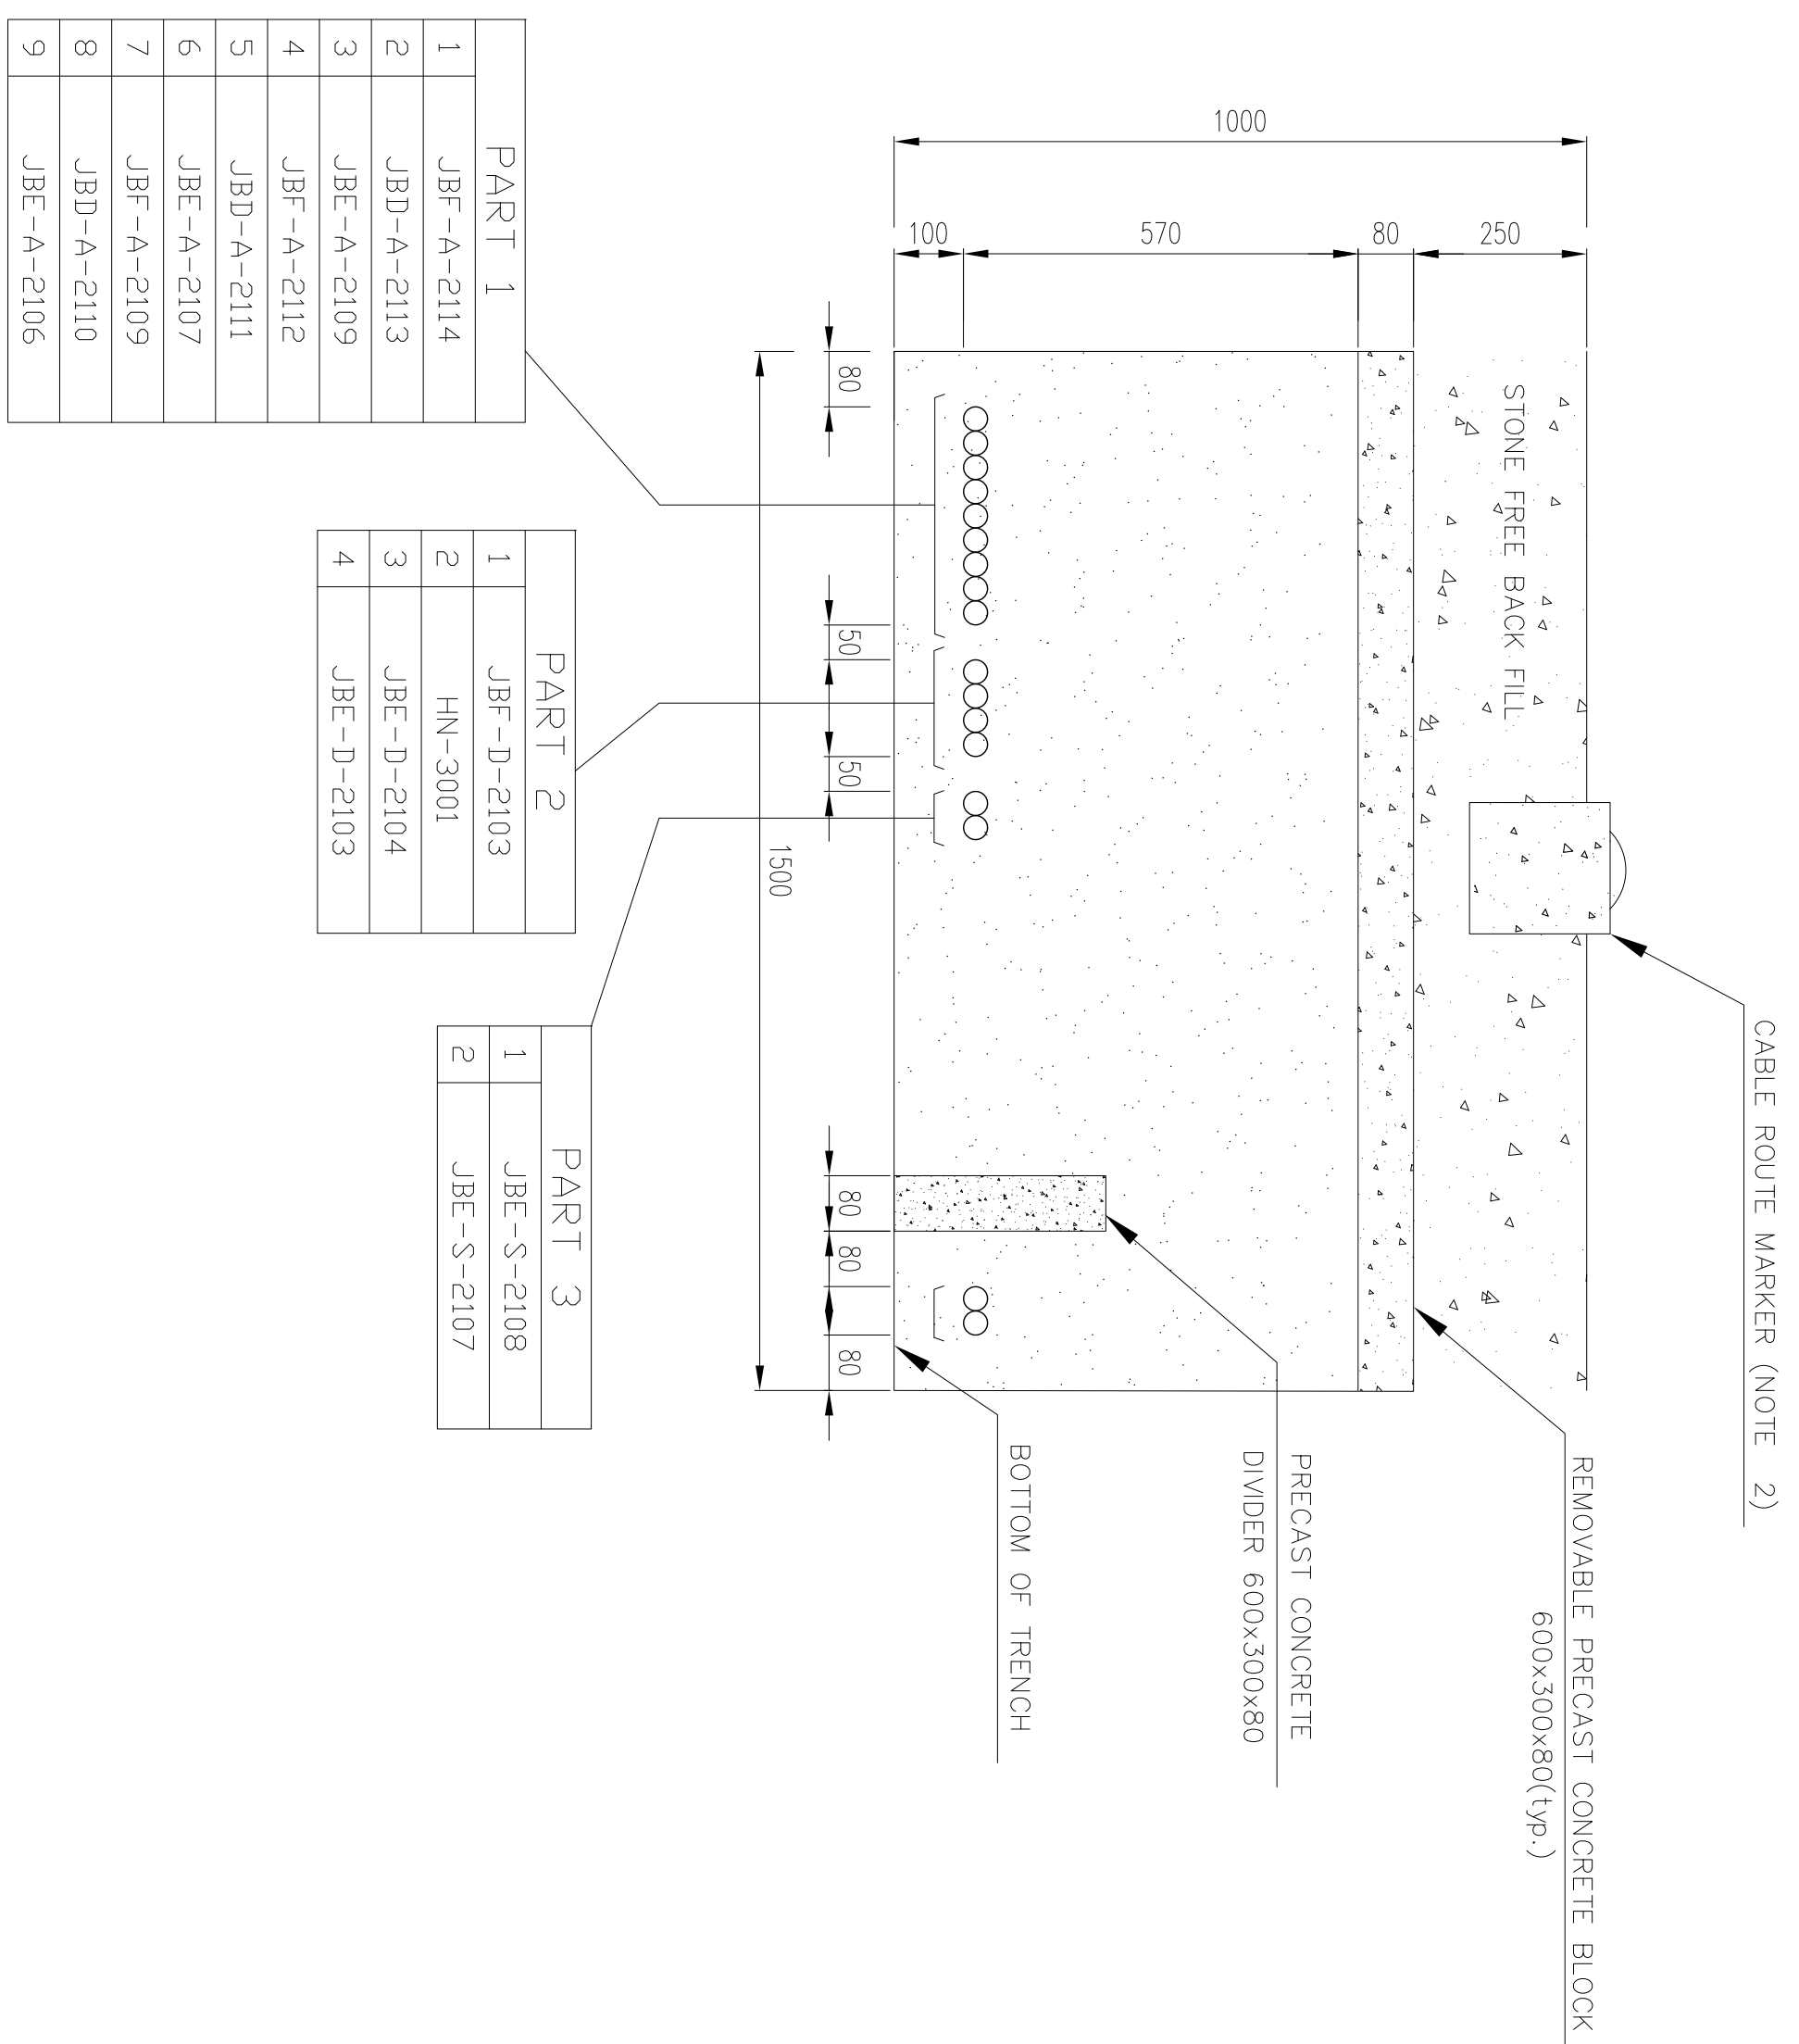

SECTION B6

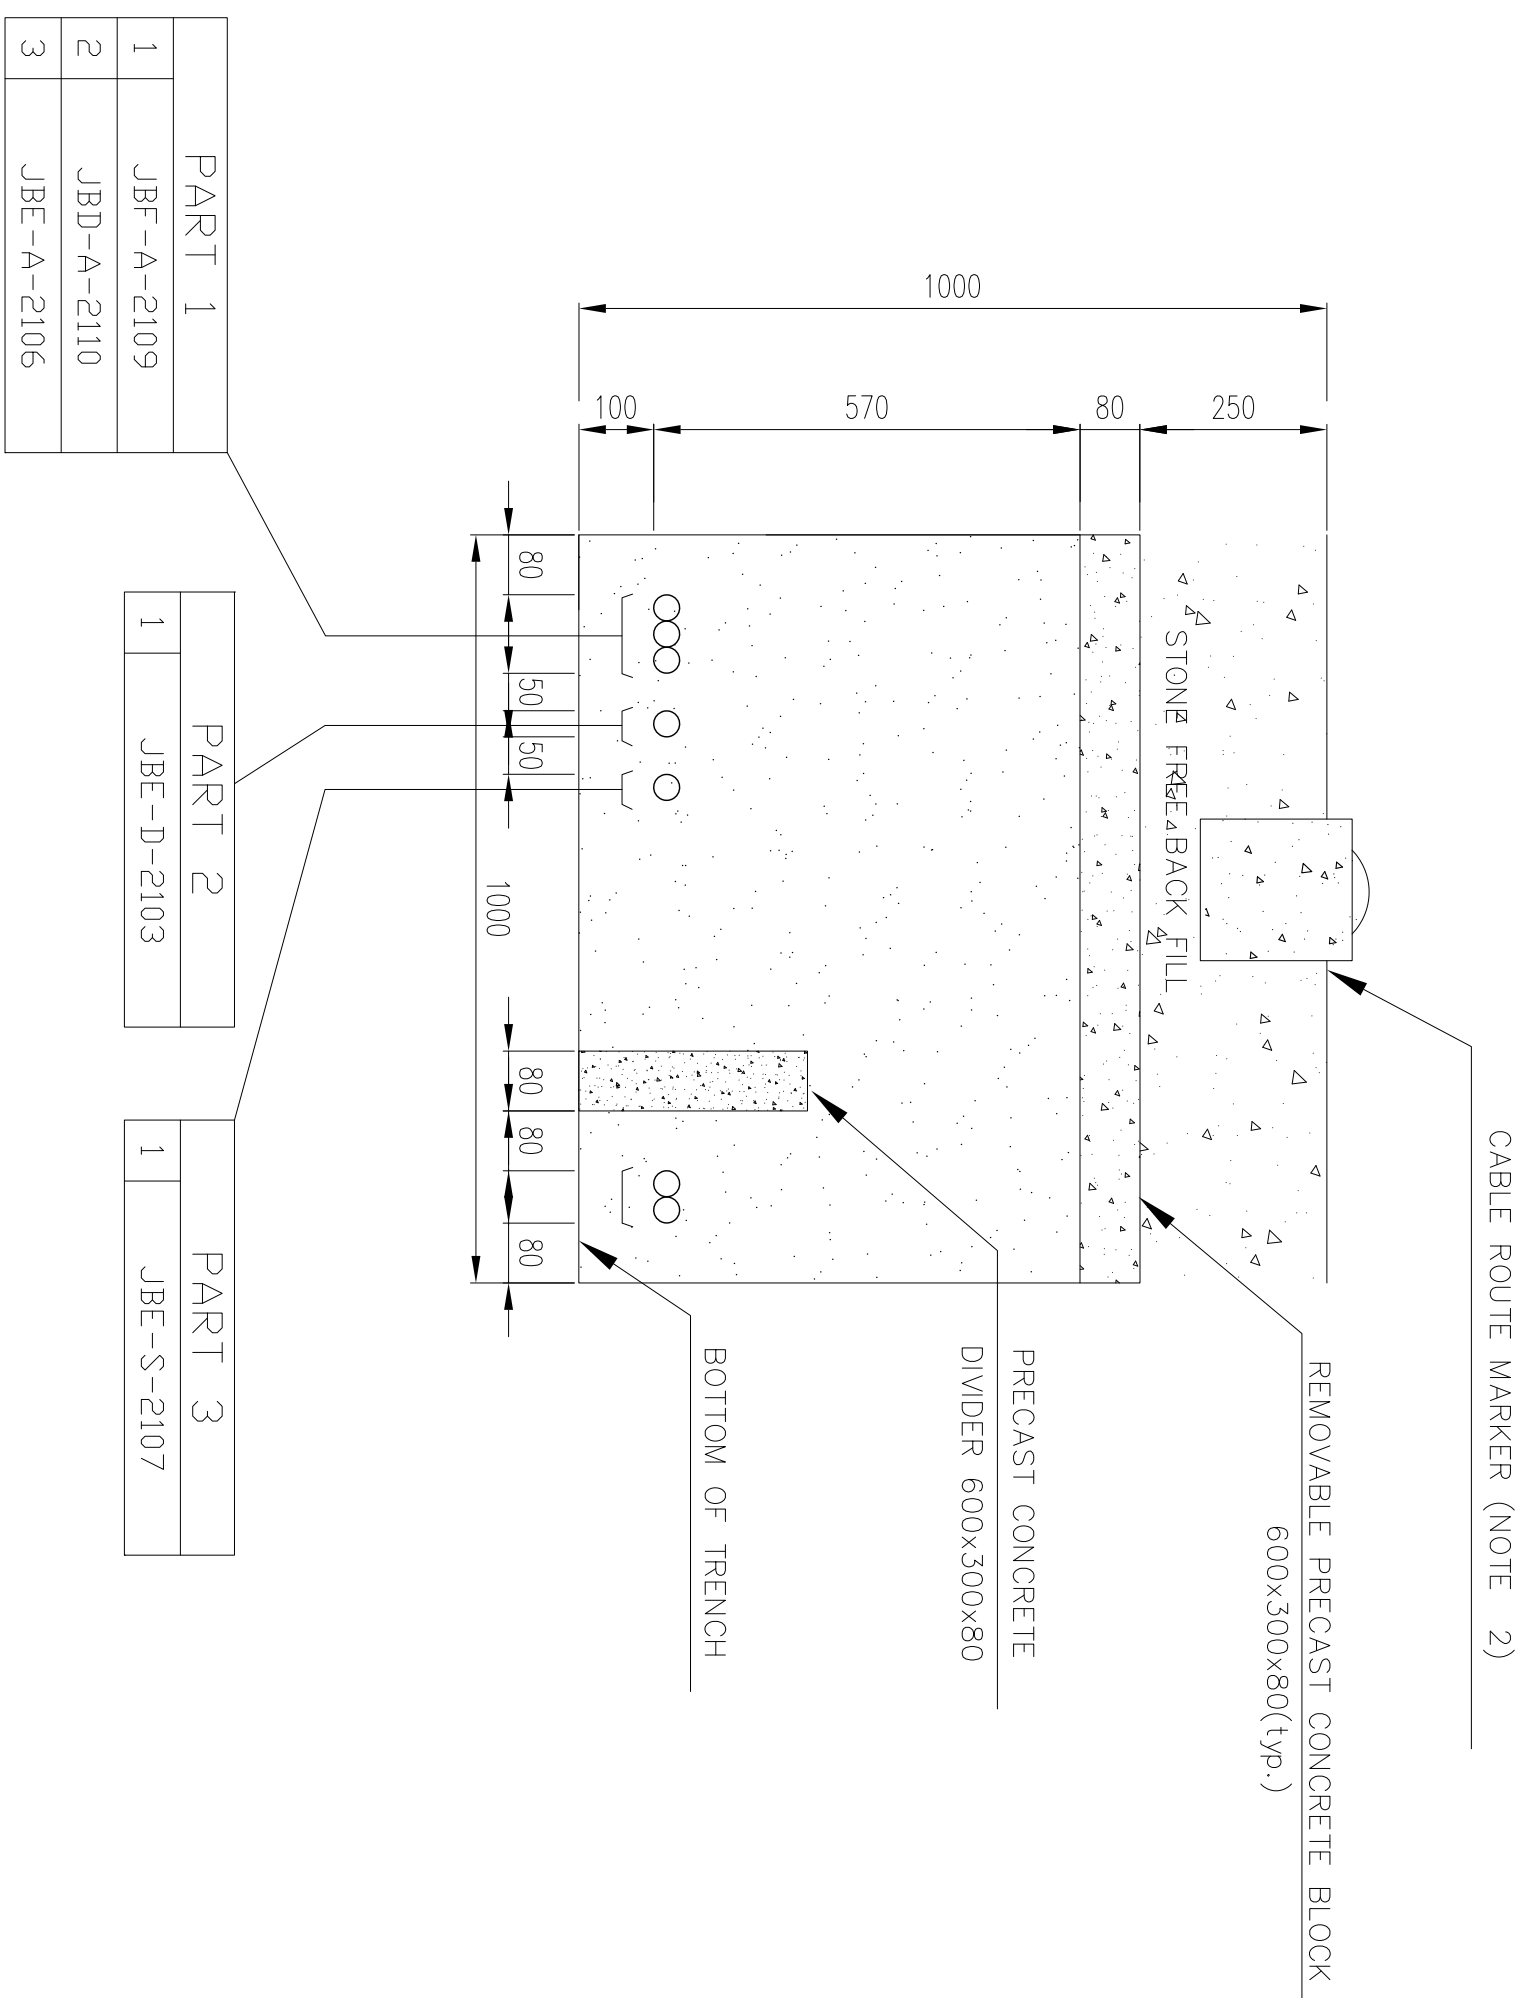

(VENDOR TITLE BLOCK)••	DRAWING TITLE:				NO CONSTRUCTION PERMITTED UNLESS DRAWING APPROVED			
	INSTRUMENT / P&G CABLE TRENCH/ ROUTE LAYOUT DRAWING				BY:		DATE:	
SCALE	DRAWING NO.	SHEET NO.	REV.	BUDGET REF	LOCATION	SIZE CLASS	SERIAL NO.	SHEET REVISION
1/1000	AK-GCS-PRD00-120-IN-PY-0004	03 OF 15	D01	0-55-073-0104	F	2	J	70609559 03 OF 15 D01

[illegible][illegible]


LEGEND

REFERENCE DRAWING	DRG. No.


NOTES

1 - ALL DIMENSIONS ARE IN MILLIMETER.


SECTION B7

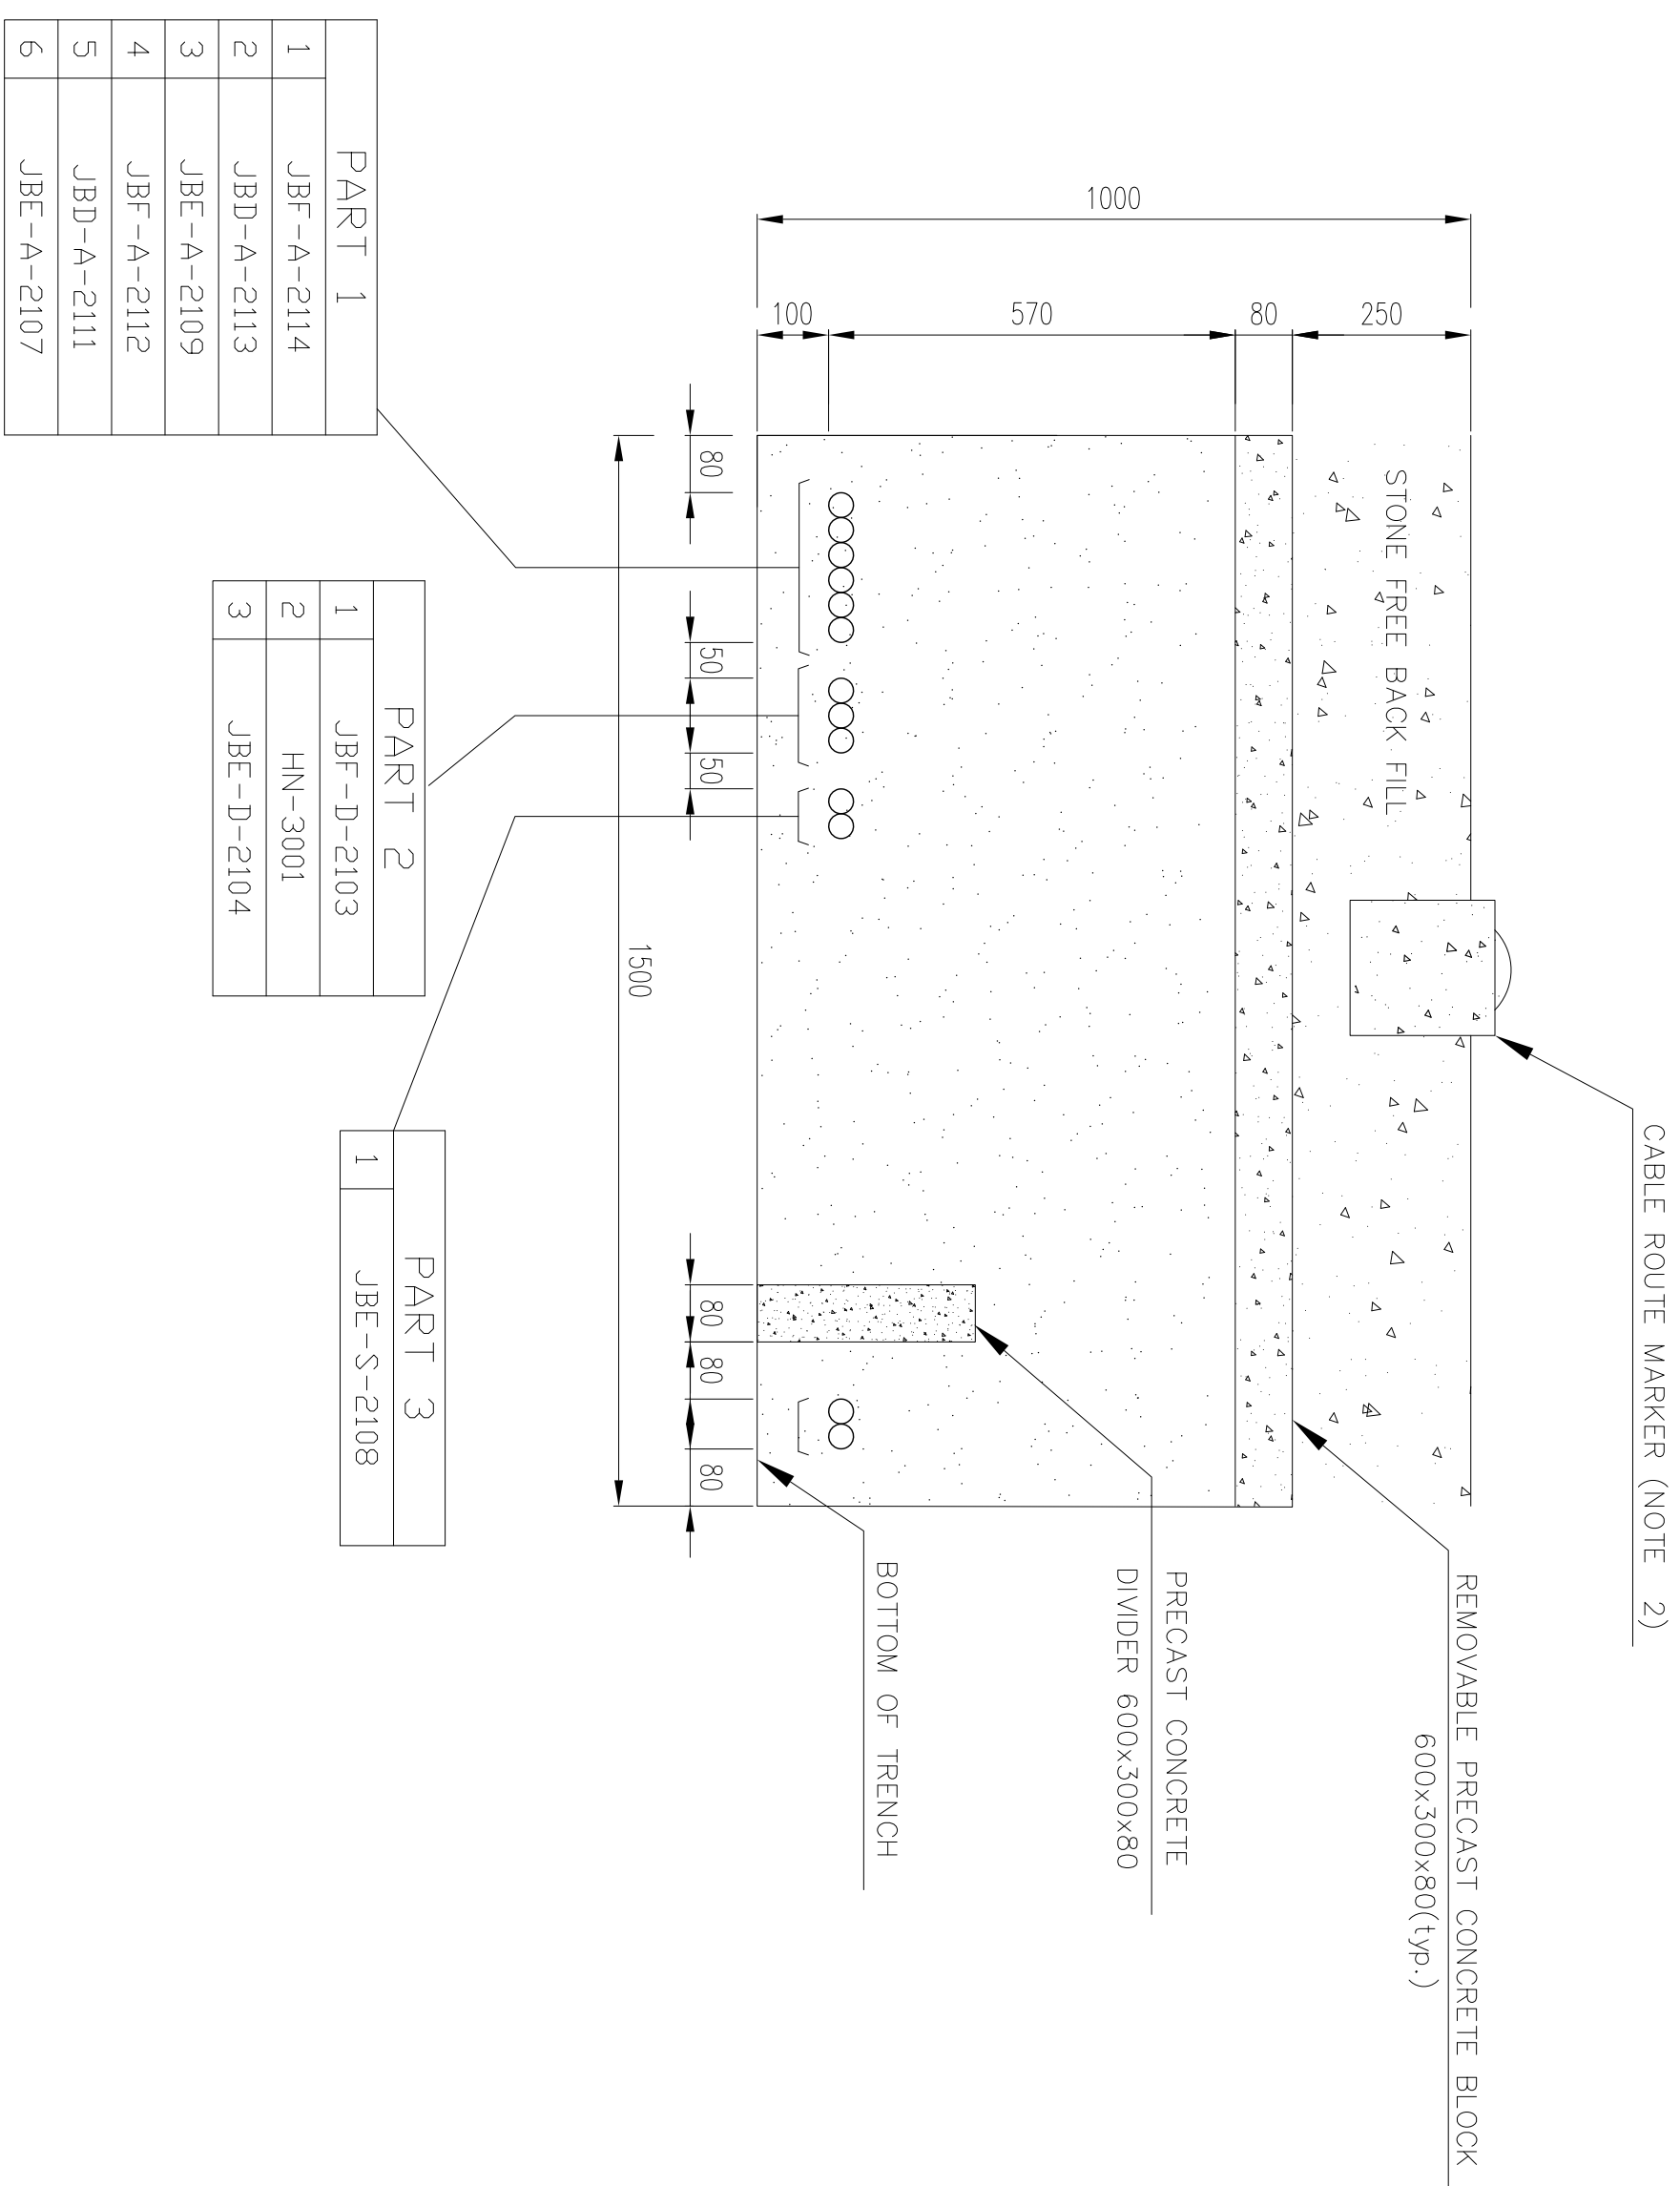


SECTION B

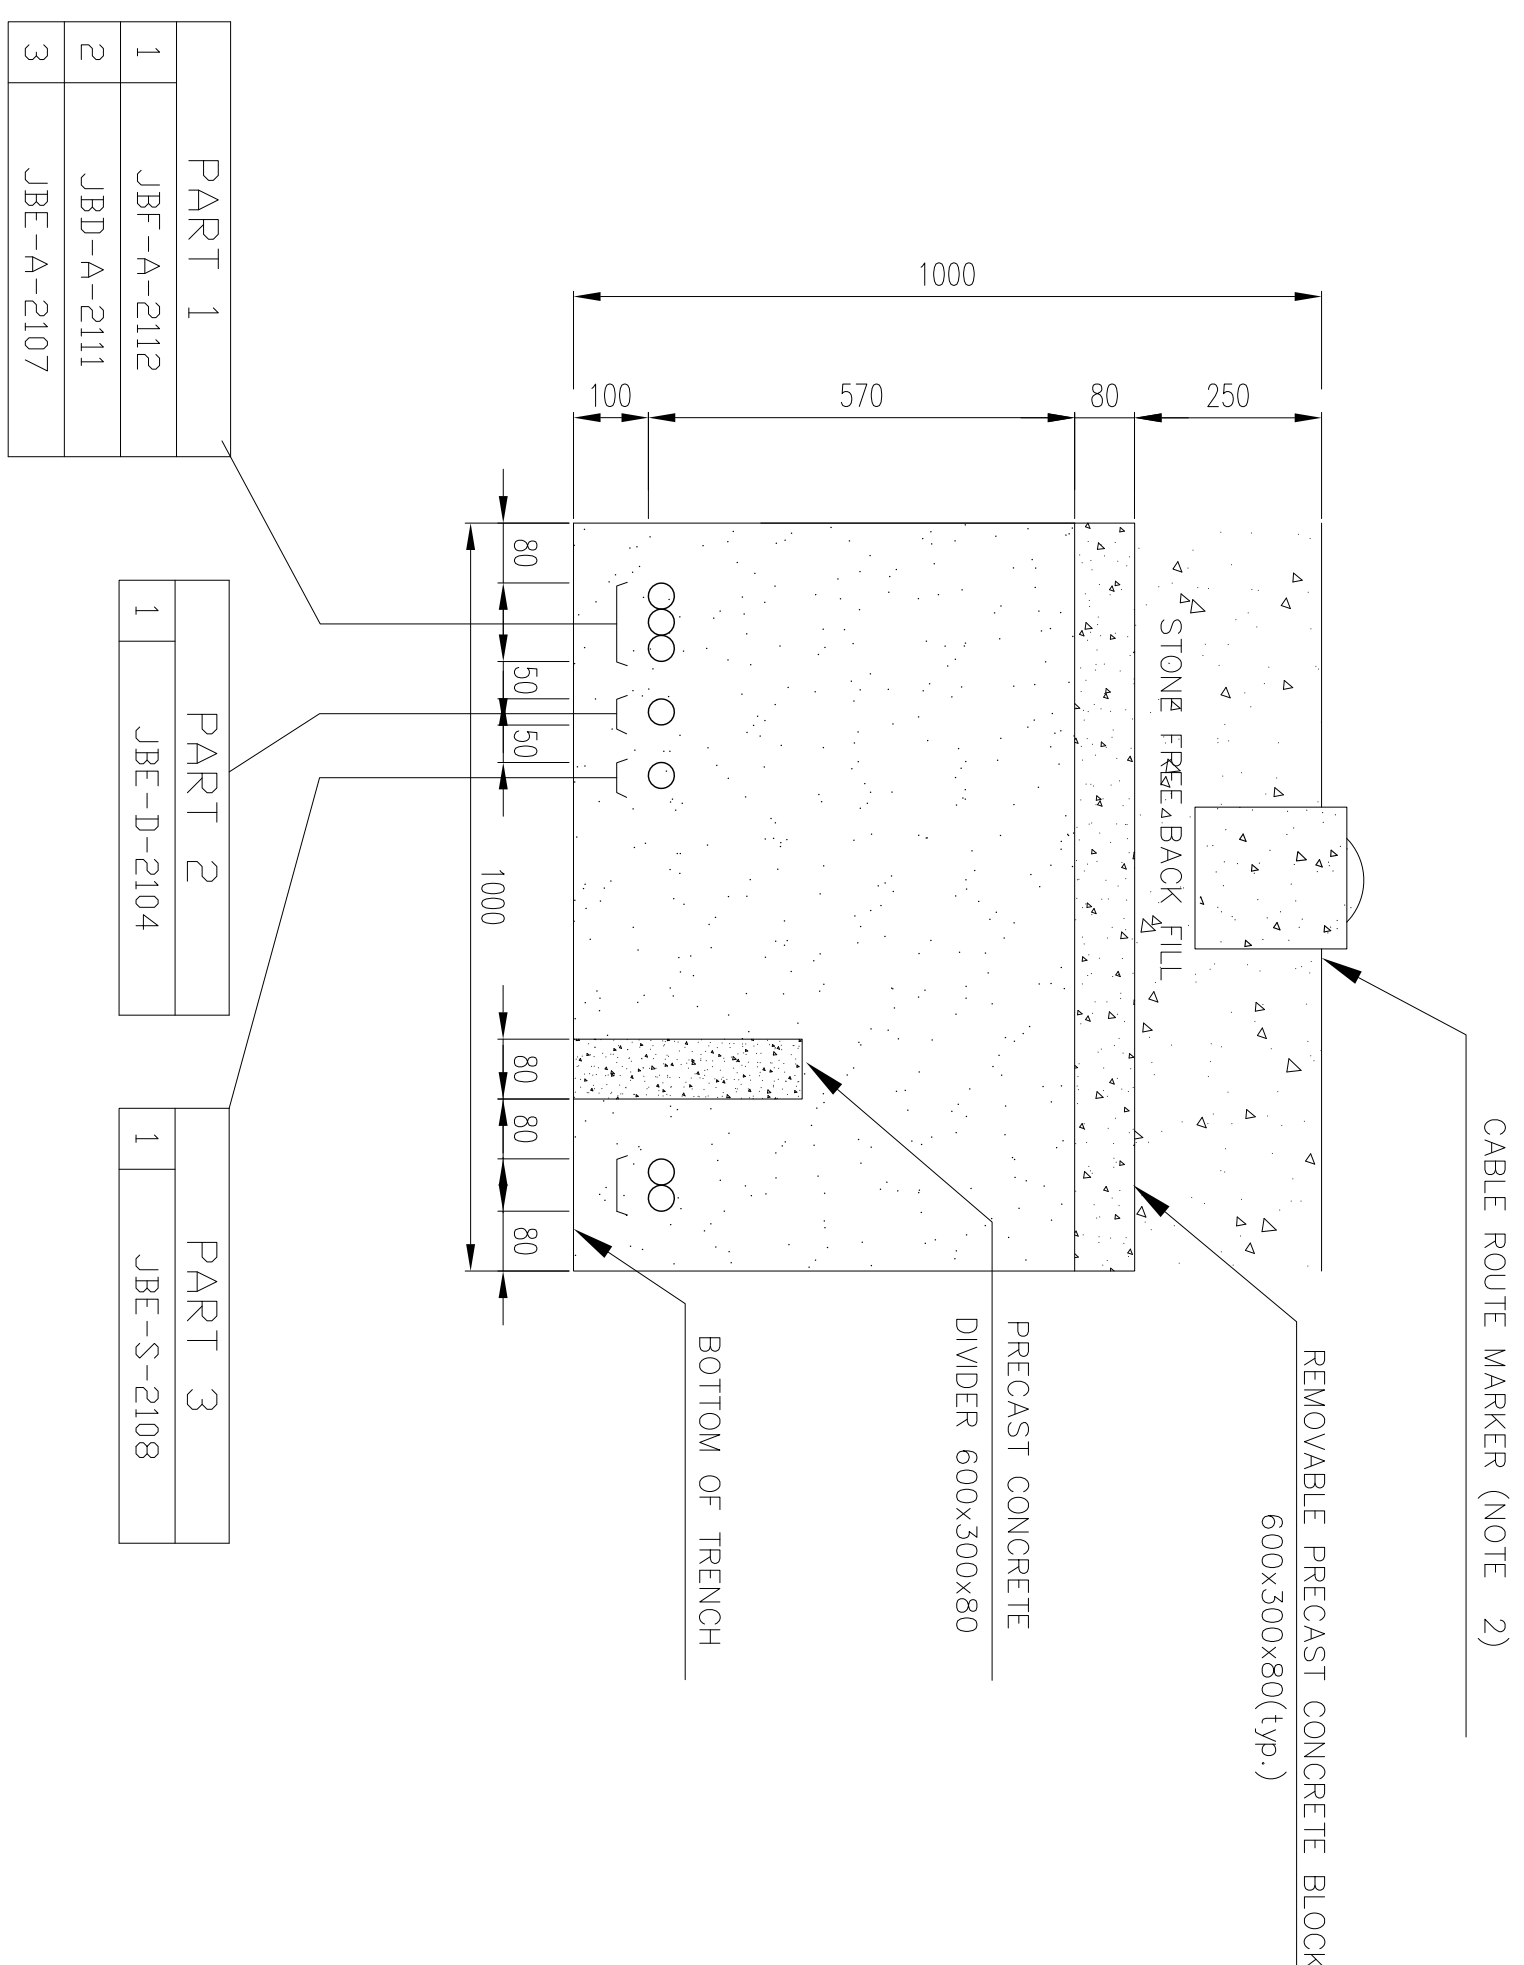

SECTION B9

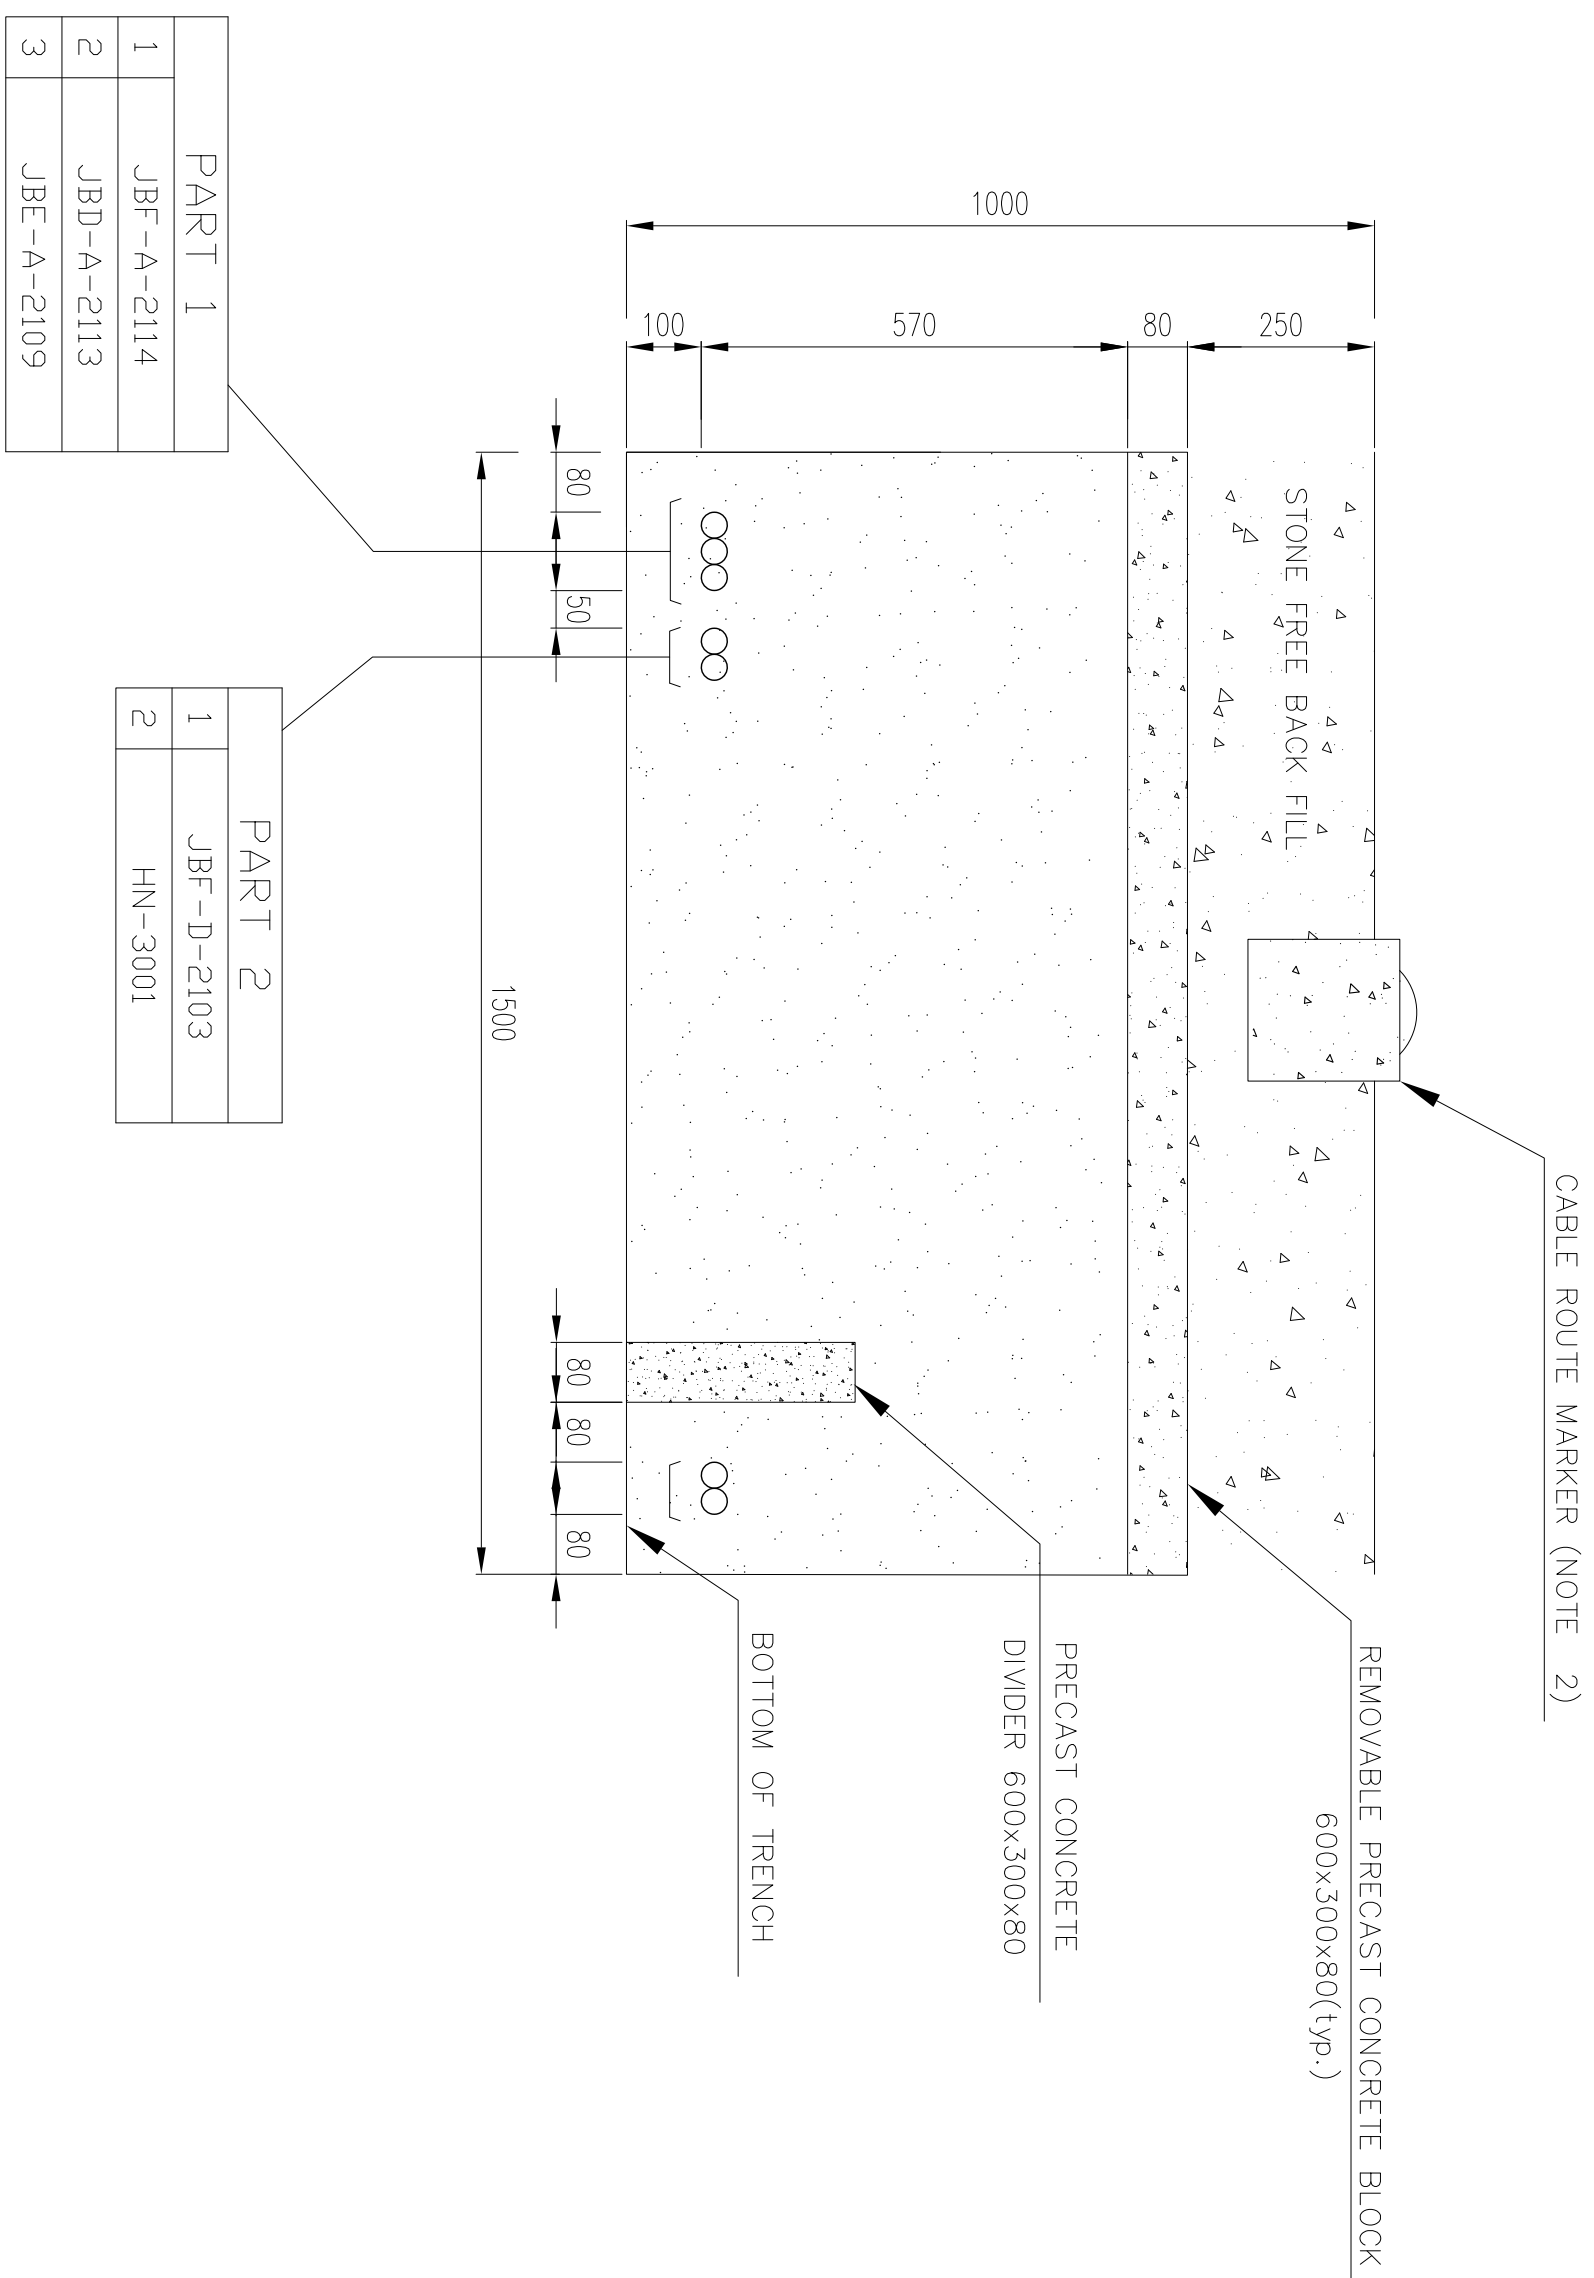[illegible][illegible]

SECTION E

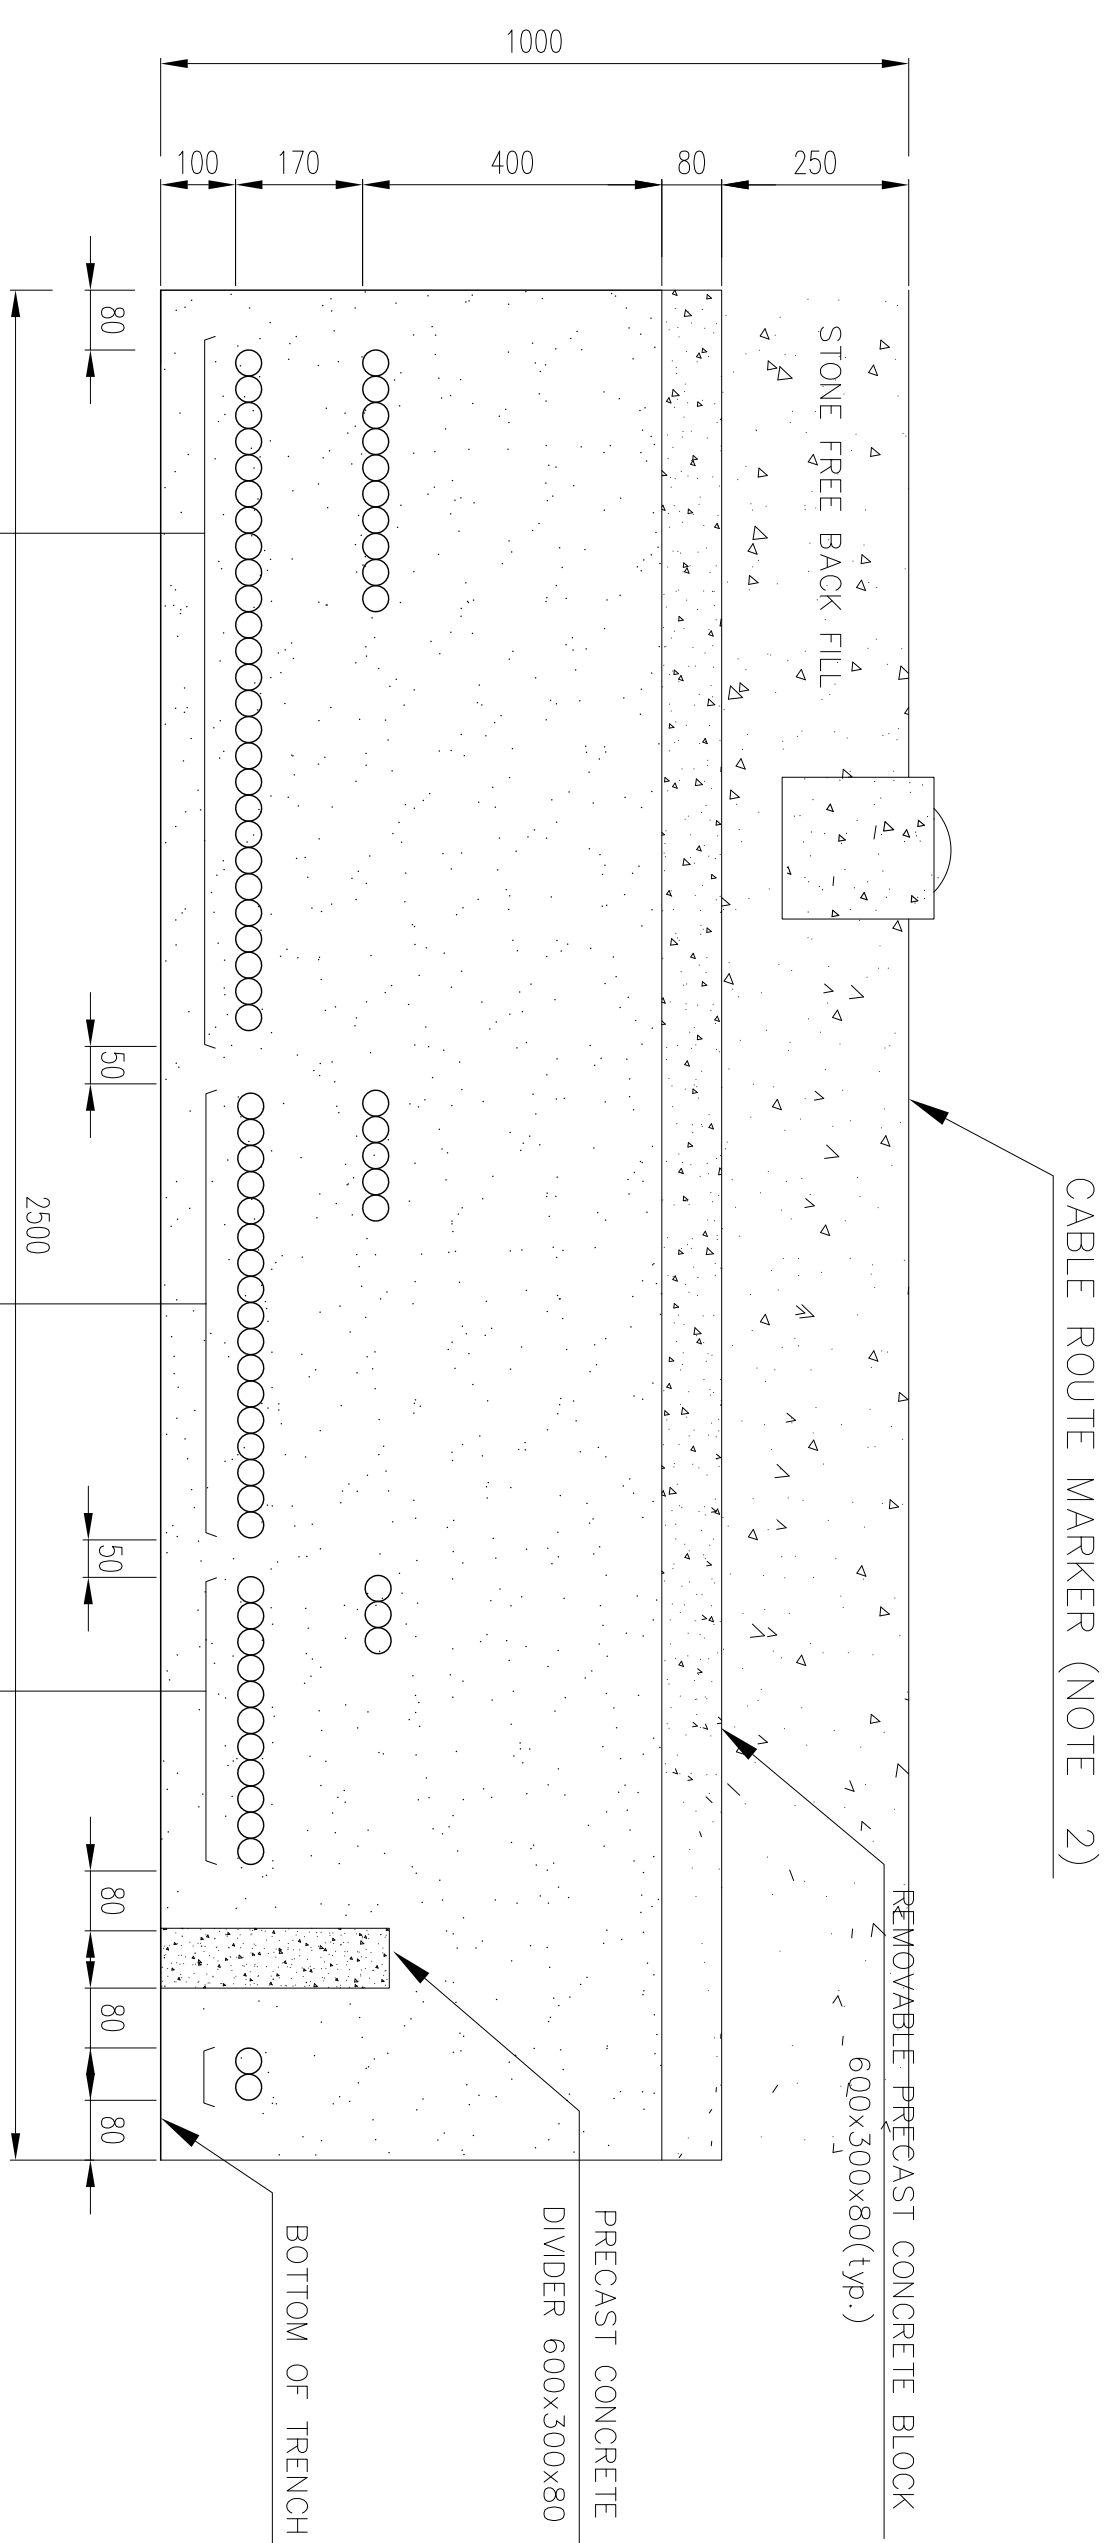


PART 1	
1	JBF-A-2113
2	JBD-A-2112
3	JBE-A-2108
4	JBF-A-2110
5	JBF-A-2111
6	JBD-A-2108
7	JBE-A-2104
8	JBF-A-2107
9	JBF-A-2108
10	JBD-A-2107
11	JBE-A-2103
12	JBF-A-2104
13	JBF-A-2105
14	JBD-A-2106
15	JBE-A-2102
16	JBD-A-2104
17	JBF-A-2103
18	JBF-A-2101
19	JBF-A-2102
20	JBD-A-2103

PART 2	
1	JBF-D-2104
2	JBD-D-2105
3	JBE-D-2105
4	HN-2001
5	JBD-D-2104
6	JBD-D-2103
7	JBD-D-2102
8	LCP-PK-2207
9	LCP-PK-2208
10	JBF-D-2101
11	JBF-D-2102
12	JBD-D-2101
13	HN-1001
14	JBF-D-2103
15	HN-3001
16	JBE-D-2104
17	JBE-D-2103
18	JBE-D-2102
19	MDV-2102A
20	MDV-2102B
21	JBE-D-2101

23	JBF-A-2114
24	JBF-A-2113
25	JBF-A-2109
26	JBF-A-2112
27	JBD-A-2111
28	JBE-A-2107
29	JBF-A-2109
30	JBF-A-2110
31	JBE-A-2106
32	JBF-A-2106
33	JBF-A-2109
34	JBE-A-2105
35	JBD-A-2101
36	JBD-A-2102

SECTION C1

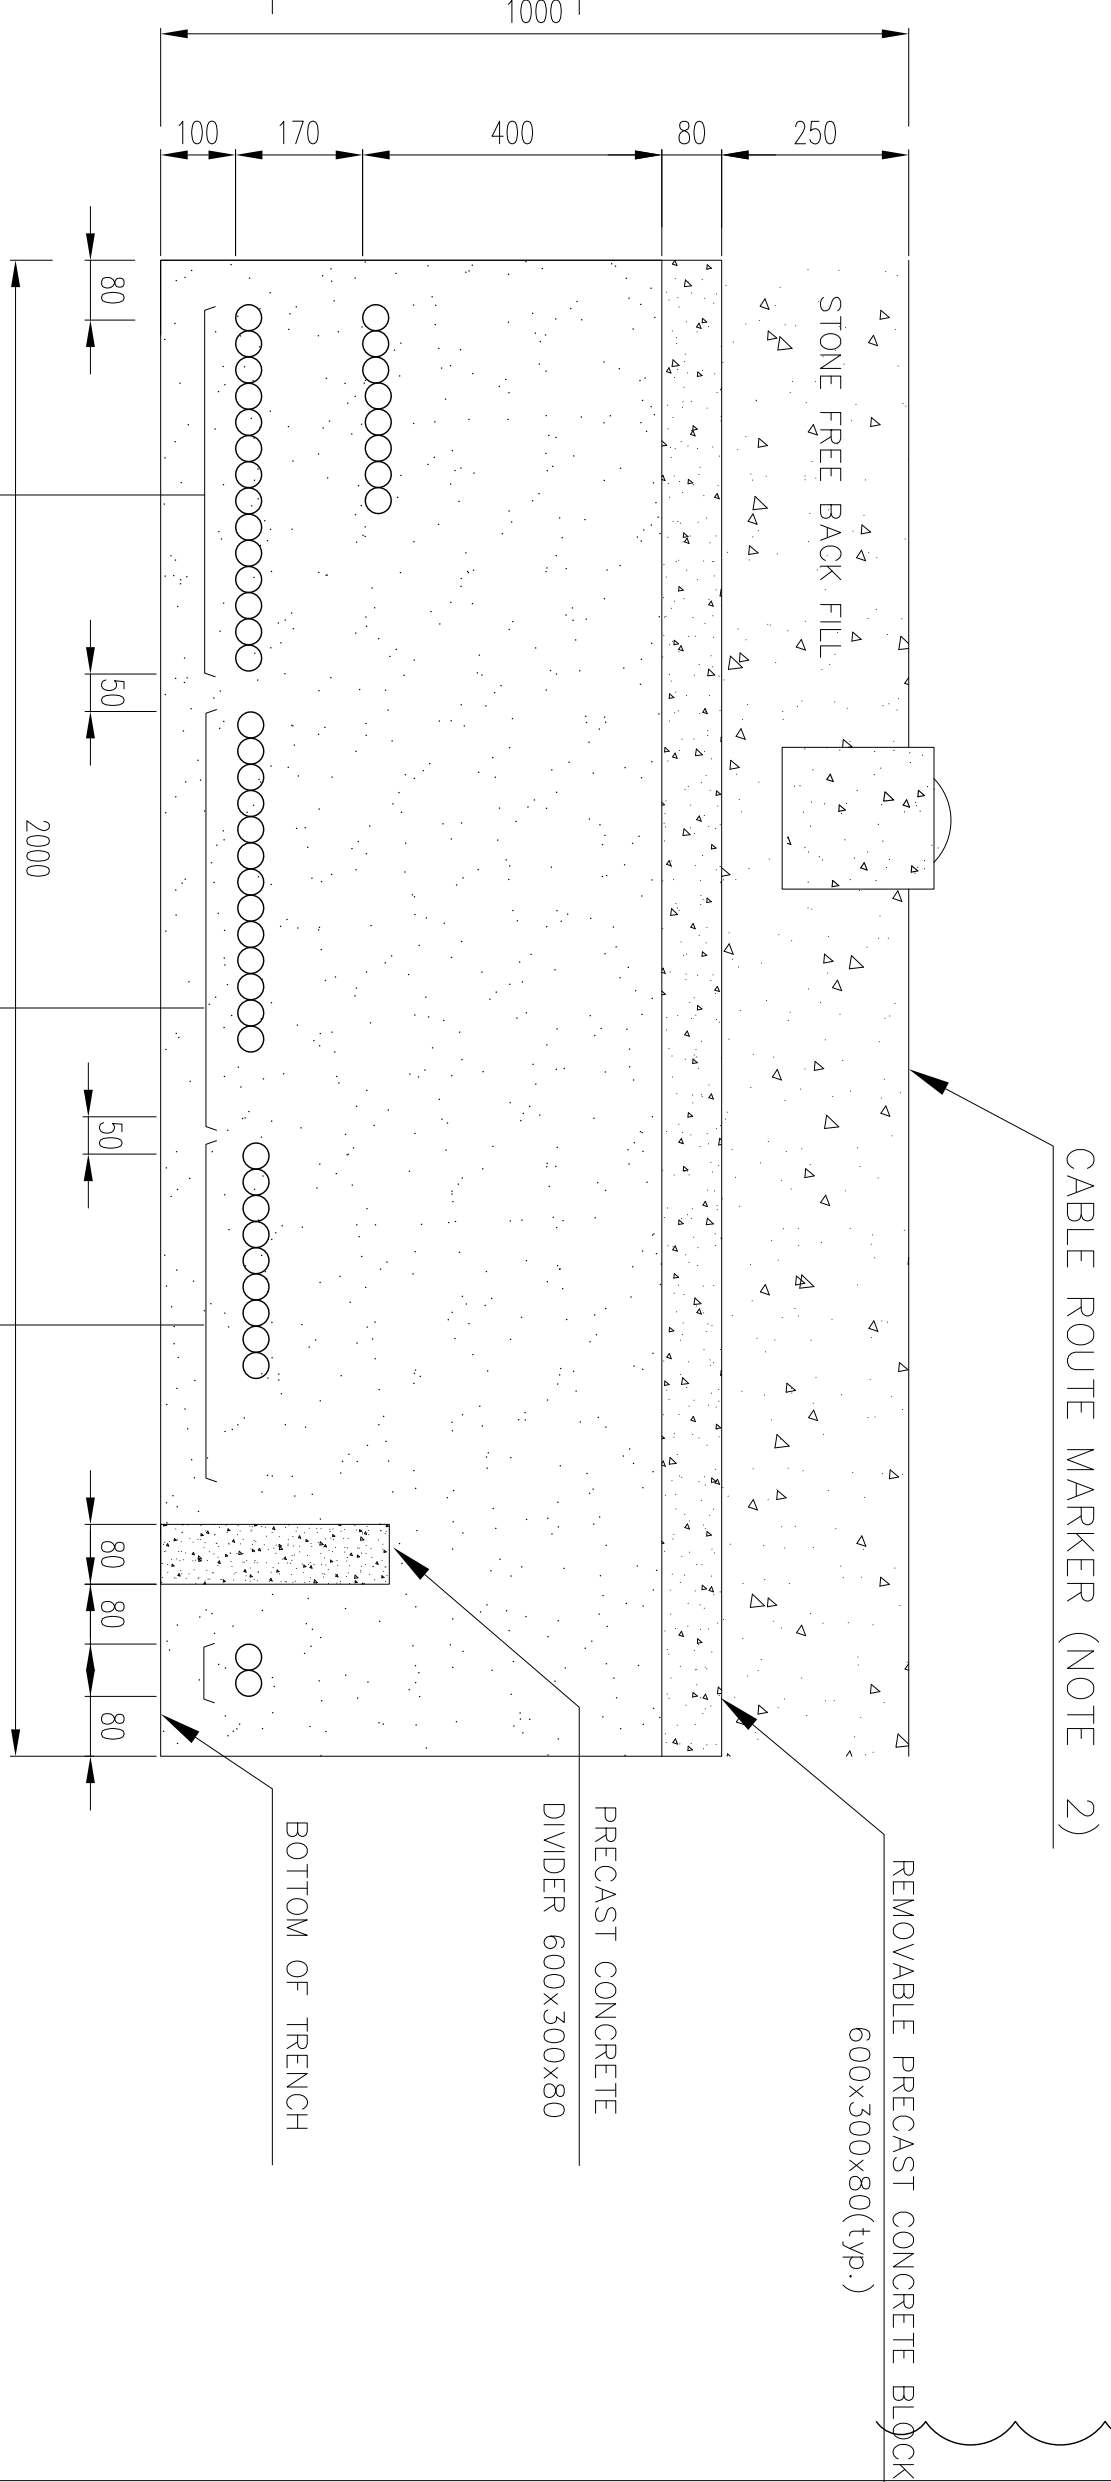

PART 1		PART 2		PART 3	
1	JBF-A-2113	1	JBF-D-2104	1	JBD-S-2104
2	JBD-A-2112	2	JBD-D-2105	2	JBE-S-2109
3	JBE-A-2108	3	JBE-D-2105	3	JBD-S-2103
4	JBF-A-2110	4	HN-2001	4	JBE-S-2105
5	JBF-A-2111	5	JBD-D-2104	5	JBD-S-2102
6	JBD-A-2108	6	JBD-D-2103	6	JBE-S-2104
7	JBE-A-2107	7	JBD-D-2102	7	JBD-S-2101
8	JBF-A-2104	8	LCP-PK-2207	8	JBE-S-2103
9	JBF-A-2108	9	LCP-PK-2208	9	JBE-S-2102
10	JBD-A-2107	10	JBF-D-2101		
11	JBE-A-2103	11	JBF-D-2102		
12	JBF-A-2104	12	JBD-D-2101		
13	JBF-A-2105	13	HN-1001		
14	JBD-A-2106				
15	JBE-A-2102				
16	JBD-A-2104				
17	JBF-A-2103				
18	JBF-A-2101				
19	JBF-A-2102				
20	JBD-A-2103				
21	JBD-A-2105				
22	JBE-A-2101				

PART 3	
1	JBD-S-2104
2	JBE-S-2109
3	JBD-S-2103
4	JBE-S-2105
5	JBD-S-2102
6	JBE-S-2104
7	JBD-S-2101
8	JBE-S-2103
9	JBE-S-2102

NOTES

1- ALL DIMENSIONS ARE IN MILLIMETER


 TOTALLY REVISED

LEGEND

REFERENCE DRAWING	DRG. NO.

KEY PLAN

[illegible]


(ENDOR TITLE BLOCK)••	DRAWING TITLE:									
	INSTRUMENT /P&G CABLE TRENCH/ ROUTE LAYOUT DRAWING									
						NO CONSTRUCTION PERMITTED UNLESS DRAWING APPROVED				
						BY:				
						DATE:				
	SCALE	DRAWING NO.	SHEET NO.	BUDGET REF	LOCATION	SIZE CLASS	SERIAL NO.	SHEET	REVISION	
	1/1000	EK-GCS-PRDIO-120-IN-PY-0004	05 OF 15	D01	F	2	J	70609559	05 OF 15	
				05-03-073-9184						
									D01	

SECTION A

TOTALLY REVISED

NOTES

1- ALL DIMENSIONS ARE IN MILLIMETER.

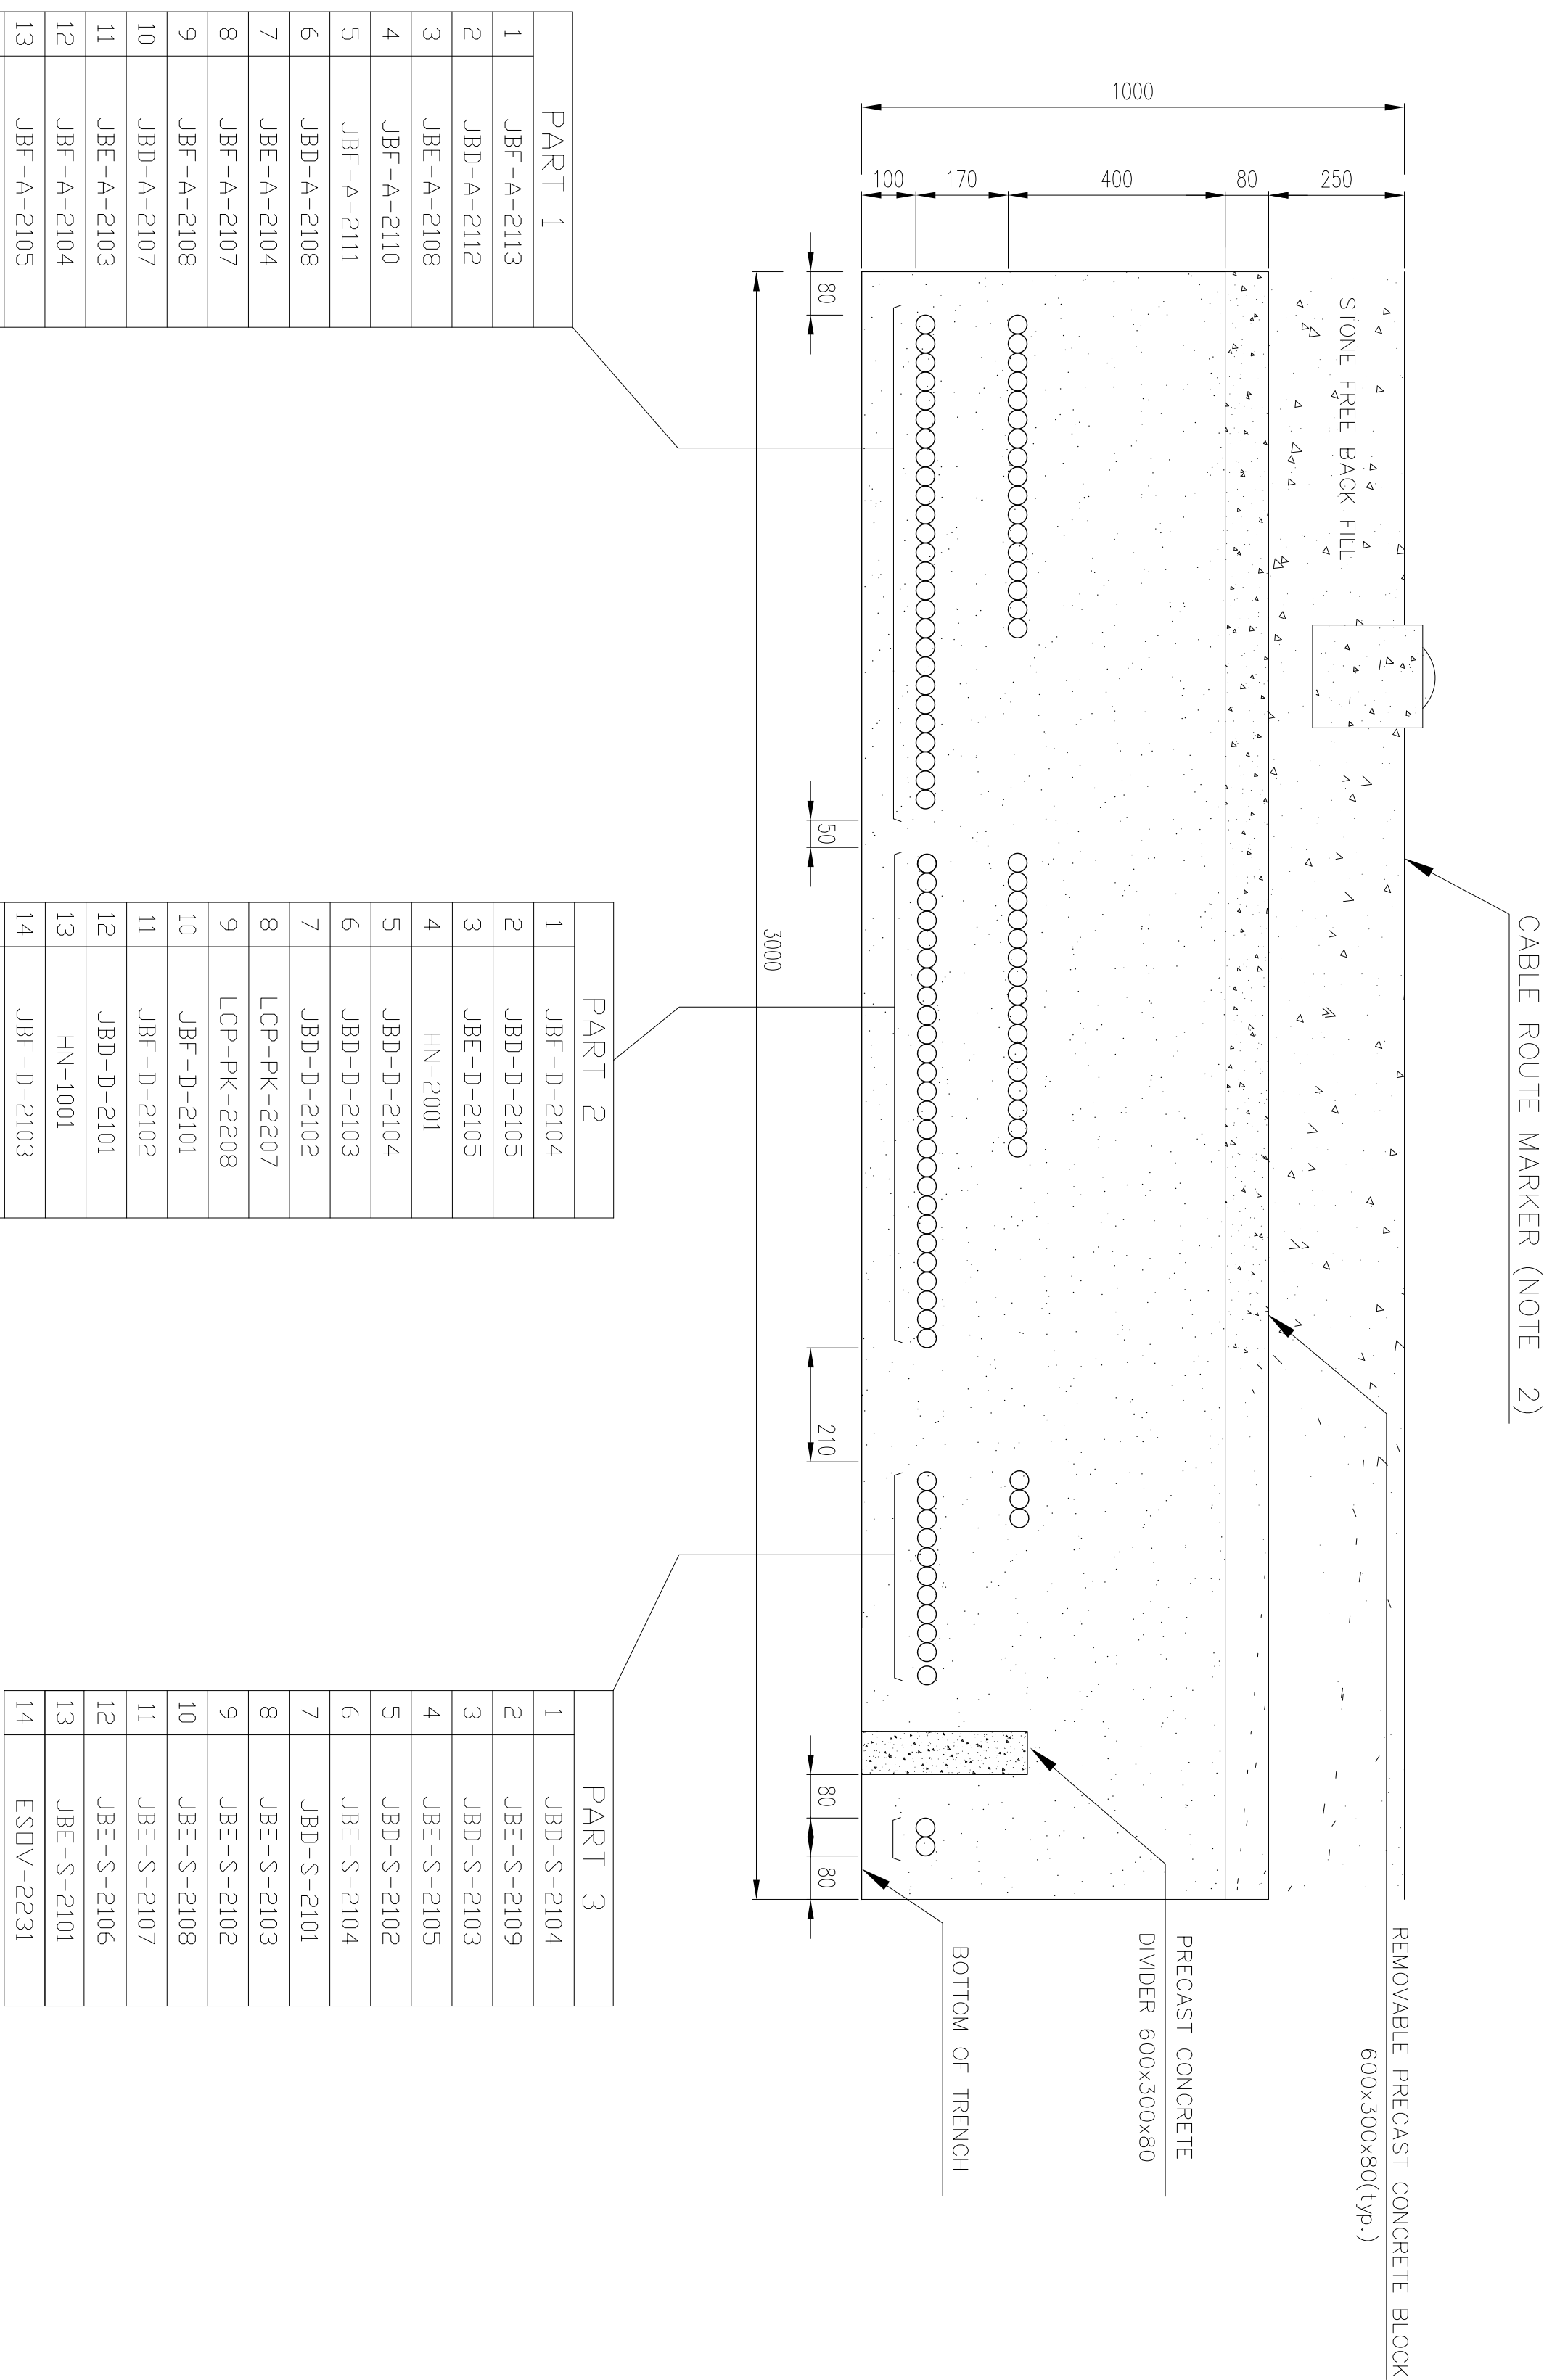

PART 1		1	JBF-D-2104
1	JBF-A-2113	2	JBD-D-2105
2	JBD-A-2112	3	JBE-D-2105
3	JBE-A-2108	4	HN-2001
4	JBF-A-2110	5	JBD-D-2104
5	JBF-A-2111	6	JBD-D-2103
6	JBD-A-2108	7	JBD-D-2102
7	JBE-A-2104	8	LCP-PK-2207
8	JBF-A-2107	9	LCP-PK-2208
9	JBF-A-2108	10	JBF-D-2101
10	JBD-A-2107	11	JBF-D-2102
11	JBE-A-2103	12	JBD-D-2101
12	JBF-A-2104	13	HN-1001
13	JBF-A-2105	14	JBF-D-2103
14	JBD-A-2106	15	HN-3001
15	JBE-A-2102	16	JBE-D-2104
16	JBD-A-2104	17	JBE-D-2103
17	JBF-A-2103	18	JBE-D-2102
18	JBF-A-2101	19	MDV-2102A
19	JBF-A-2102	20	MDV-2102B
20	JBD-A-2103	21	JBE-D-2101
21	JBD-A-2105	22	LCP-1G-2201
22	JBE-A-2101	23	LCP-D-2203
23	JBF-A-2114	24	JBE-D-2106
24	JBE-A-2113	25	LCP-C-2203A
25	JBE-A-2109	26	LCP-C-2203B
26	JBF-A-2112	27	LCP-G-2204
27	JBD-A-2111	28	HN-4001
28	JBE-A-2107	29	LCP-P-2301A
29	JBF-A-2109	30	LCP-P-2301B
30	JBD-A-2110	31	LCP-P-2302A
31	JBE-A-2106	32	LCP-P-2302B
32	JBF-A-2106	33	IRP-DCS 1
33	JBD-A-2109	34	IRP-DCS 2
34	JBE-A-2105	35	IRP-DCS 3
35	JBD-A-2101	36	IRP-DCS 4
36	JBD-A-2102	37	IRP-DCS 6
37	JBD-A-2114	38	IRP-DCS 7
38	JBE-A-2110	39	IRP-DCS 8
39	JBD-A-2115	40	IRP-DCS 9
40	PIT-2202	41	IRP-ESD 1
41	LIT-2281	42	IRP-ESD 2
42	LIT-2291		
43	PIT-2281		

DRAWING TITLE:										
INSTRUMENT/F&G CABLE TRENCH/ROUTE LAYOUT DRAWING						NO CONSTRUCTION PERMITTED UNLESS DRAWING APPROVED				
SCALE		SIZE		DRAWING NO.		SHEET NO.		REV.		
1/1000	A1	BK-GCS-FRCD-120-IN-PY-0004	06	0P	15	D01	0-53-073-0184	P	2	J
				BUDGET REF		LOCATION		SIZE CLASS		
								SERIAL NO.		
								SHEET		REVISION
								06 0P 15		D01
(VENDOR TITLE BLOCK)••										

[illegible][illegible]


LEGEND

REFERENCE DRAWING	DWG. No.


KEY PLAN

[illegible]


SECTION C2

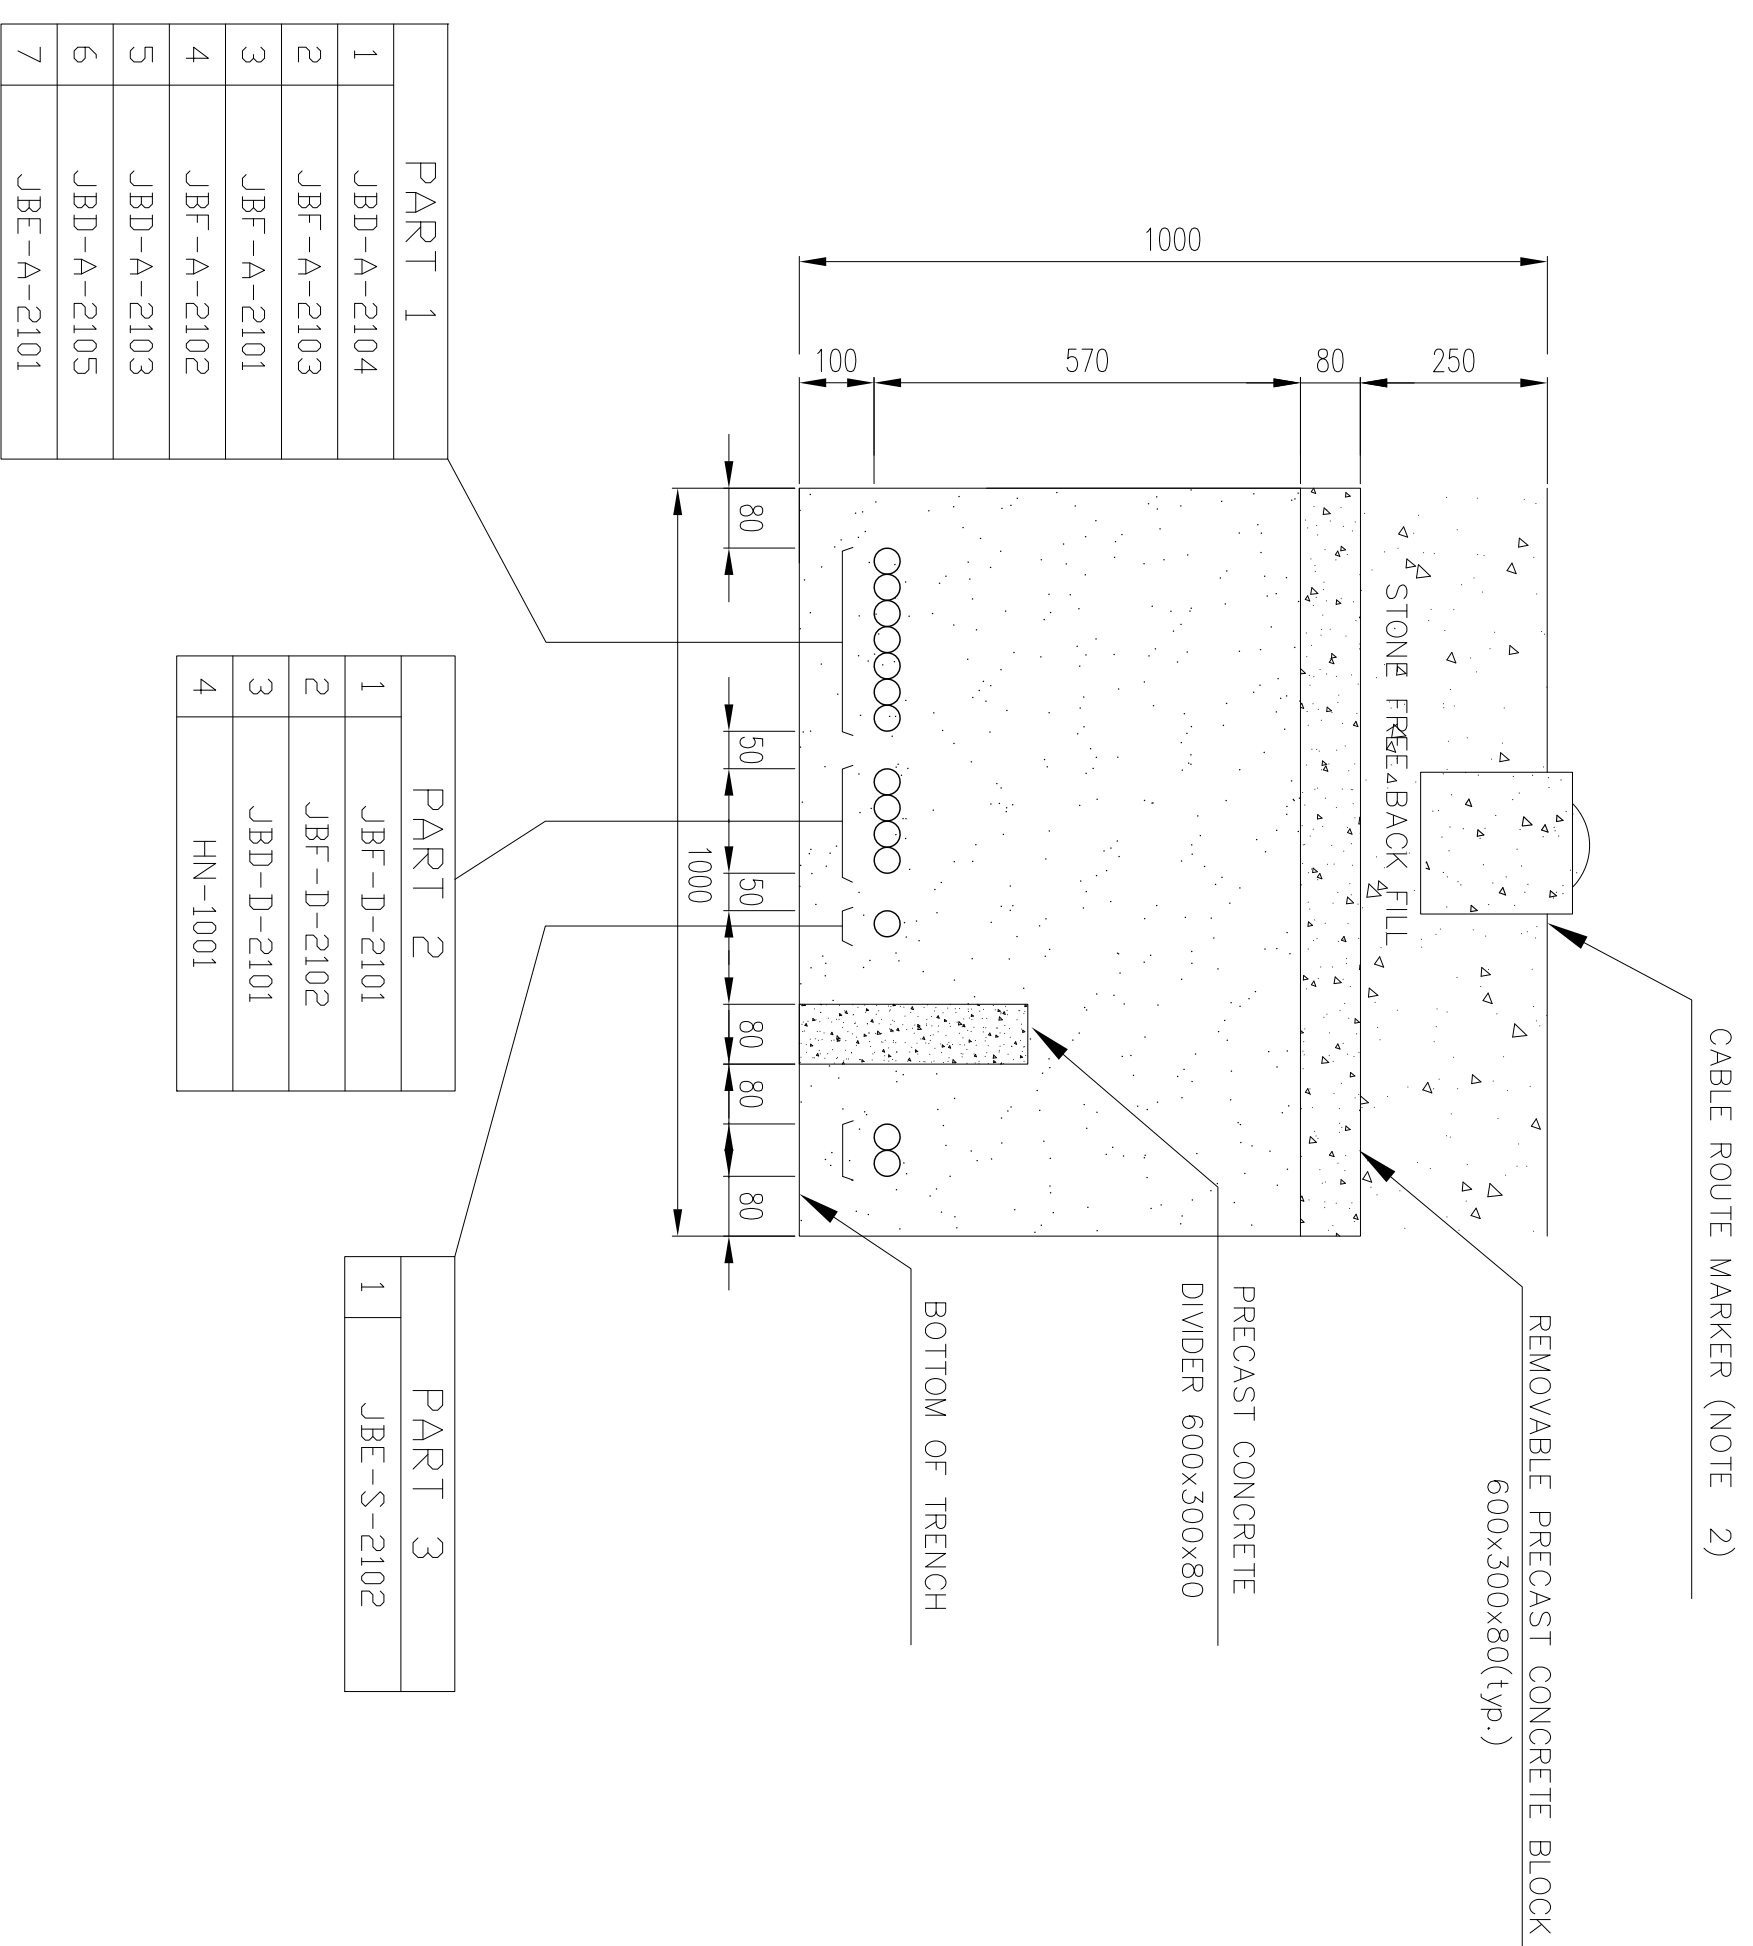

SECTION C3

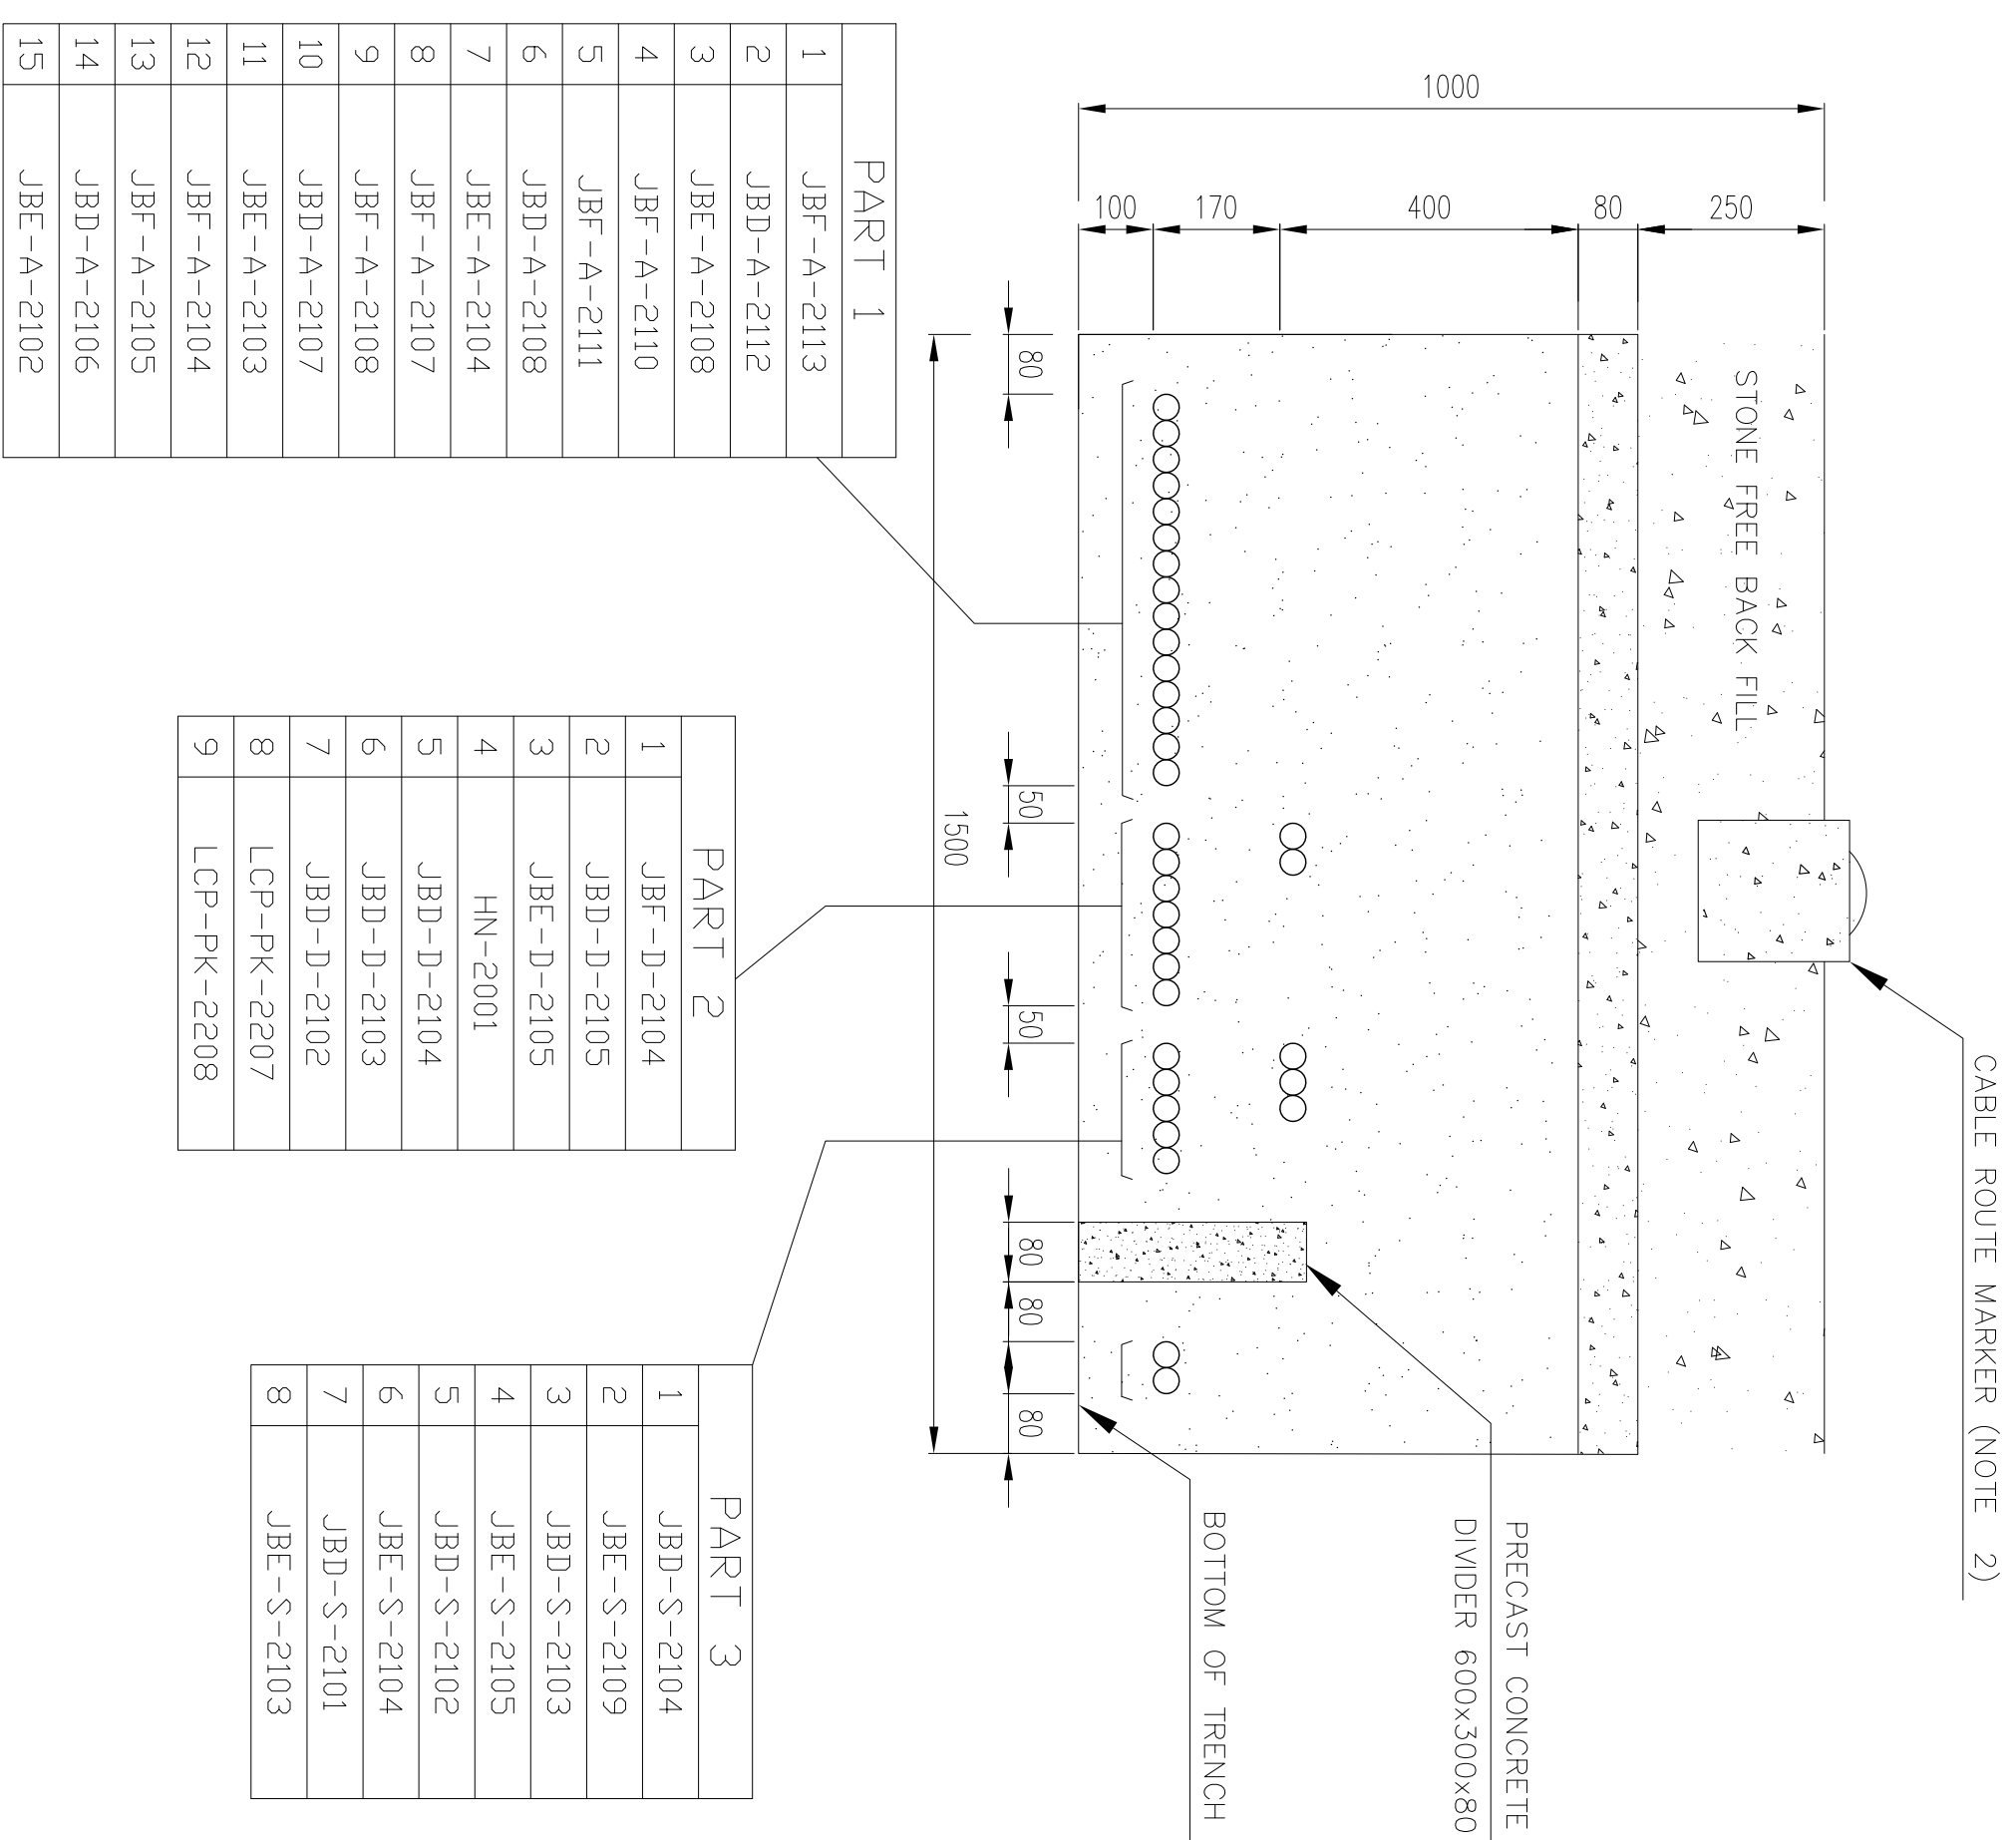


SECTION C4

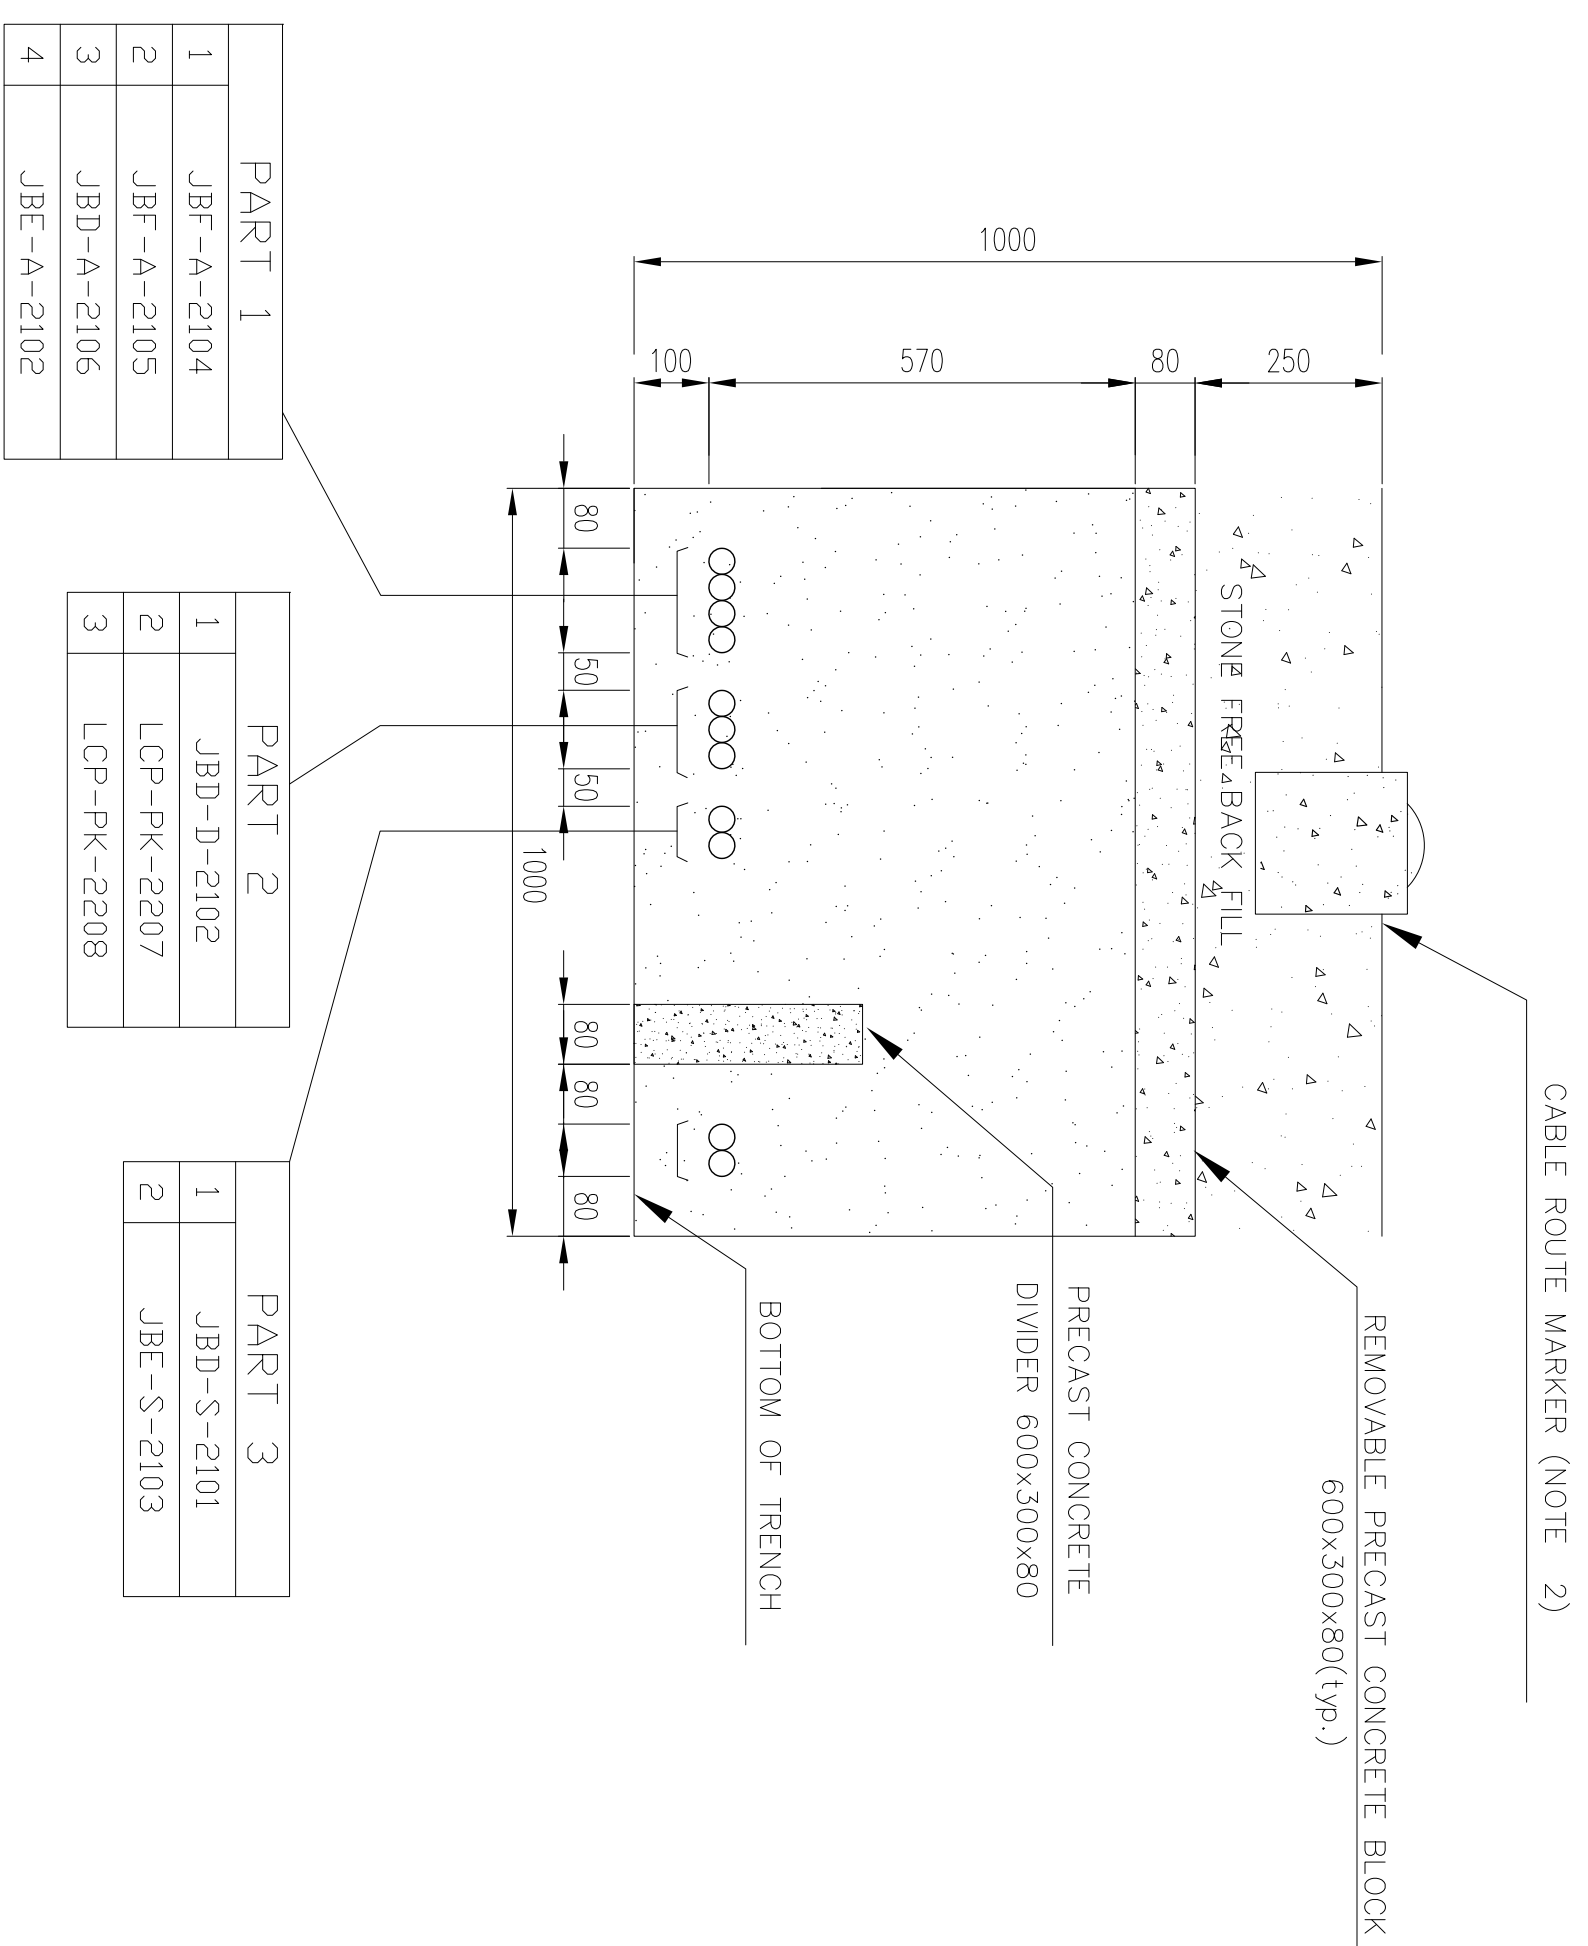


DRAWING TITLE:		NO CONSTRUCTION PERMITTED UNLESS DRAWING APPROVED									
INSTRUMENT/ F&G CABLE TRENCH/ROUTE LAYOUT DRAWING		APPROVED FOR CONSTRUCTION		BY:		DATE:					
SCALE	SIZE	DRAWING NO.	SHEET NO.	REV.	BUDGET REF.	LOCATION	SIZE CLASS	SERIAL NO.	SHEET	REVISION	
1/1000	A1	BK-GCS-PEDCO-120-IN-PP-0004	07 OF 15	D01	0-S5-079-9164	F	2	J	7080659	07 OF 15	D01

[illegible]

SECTION 65

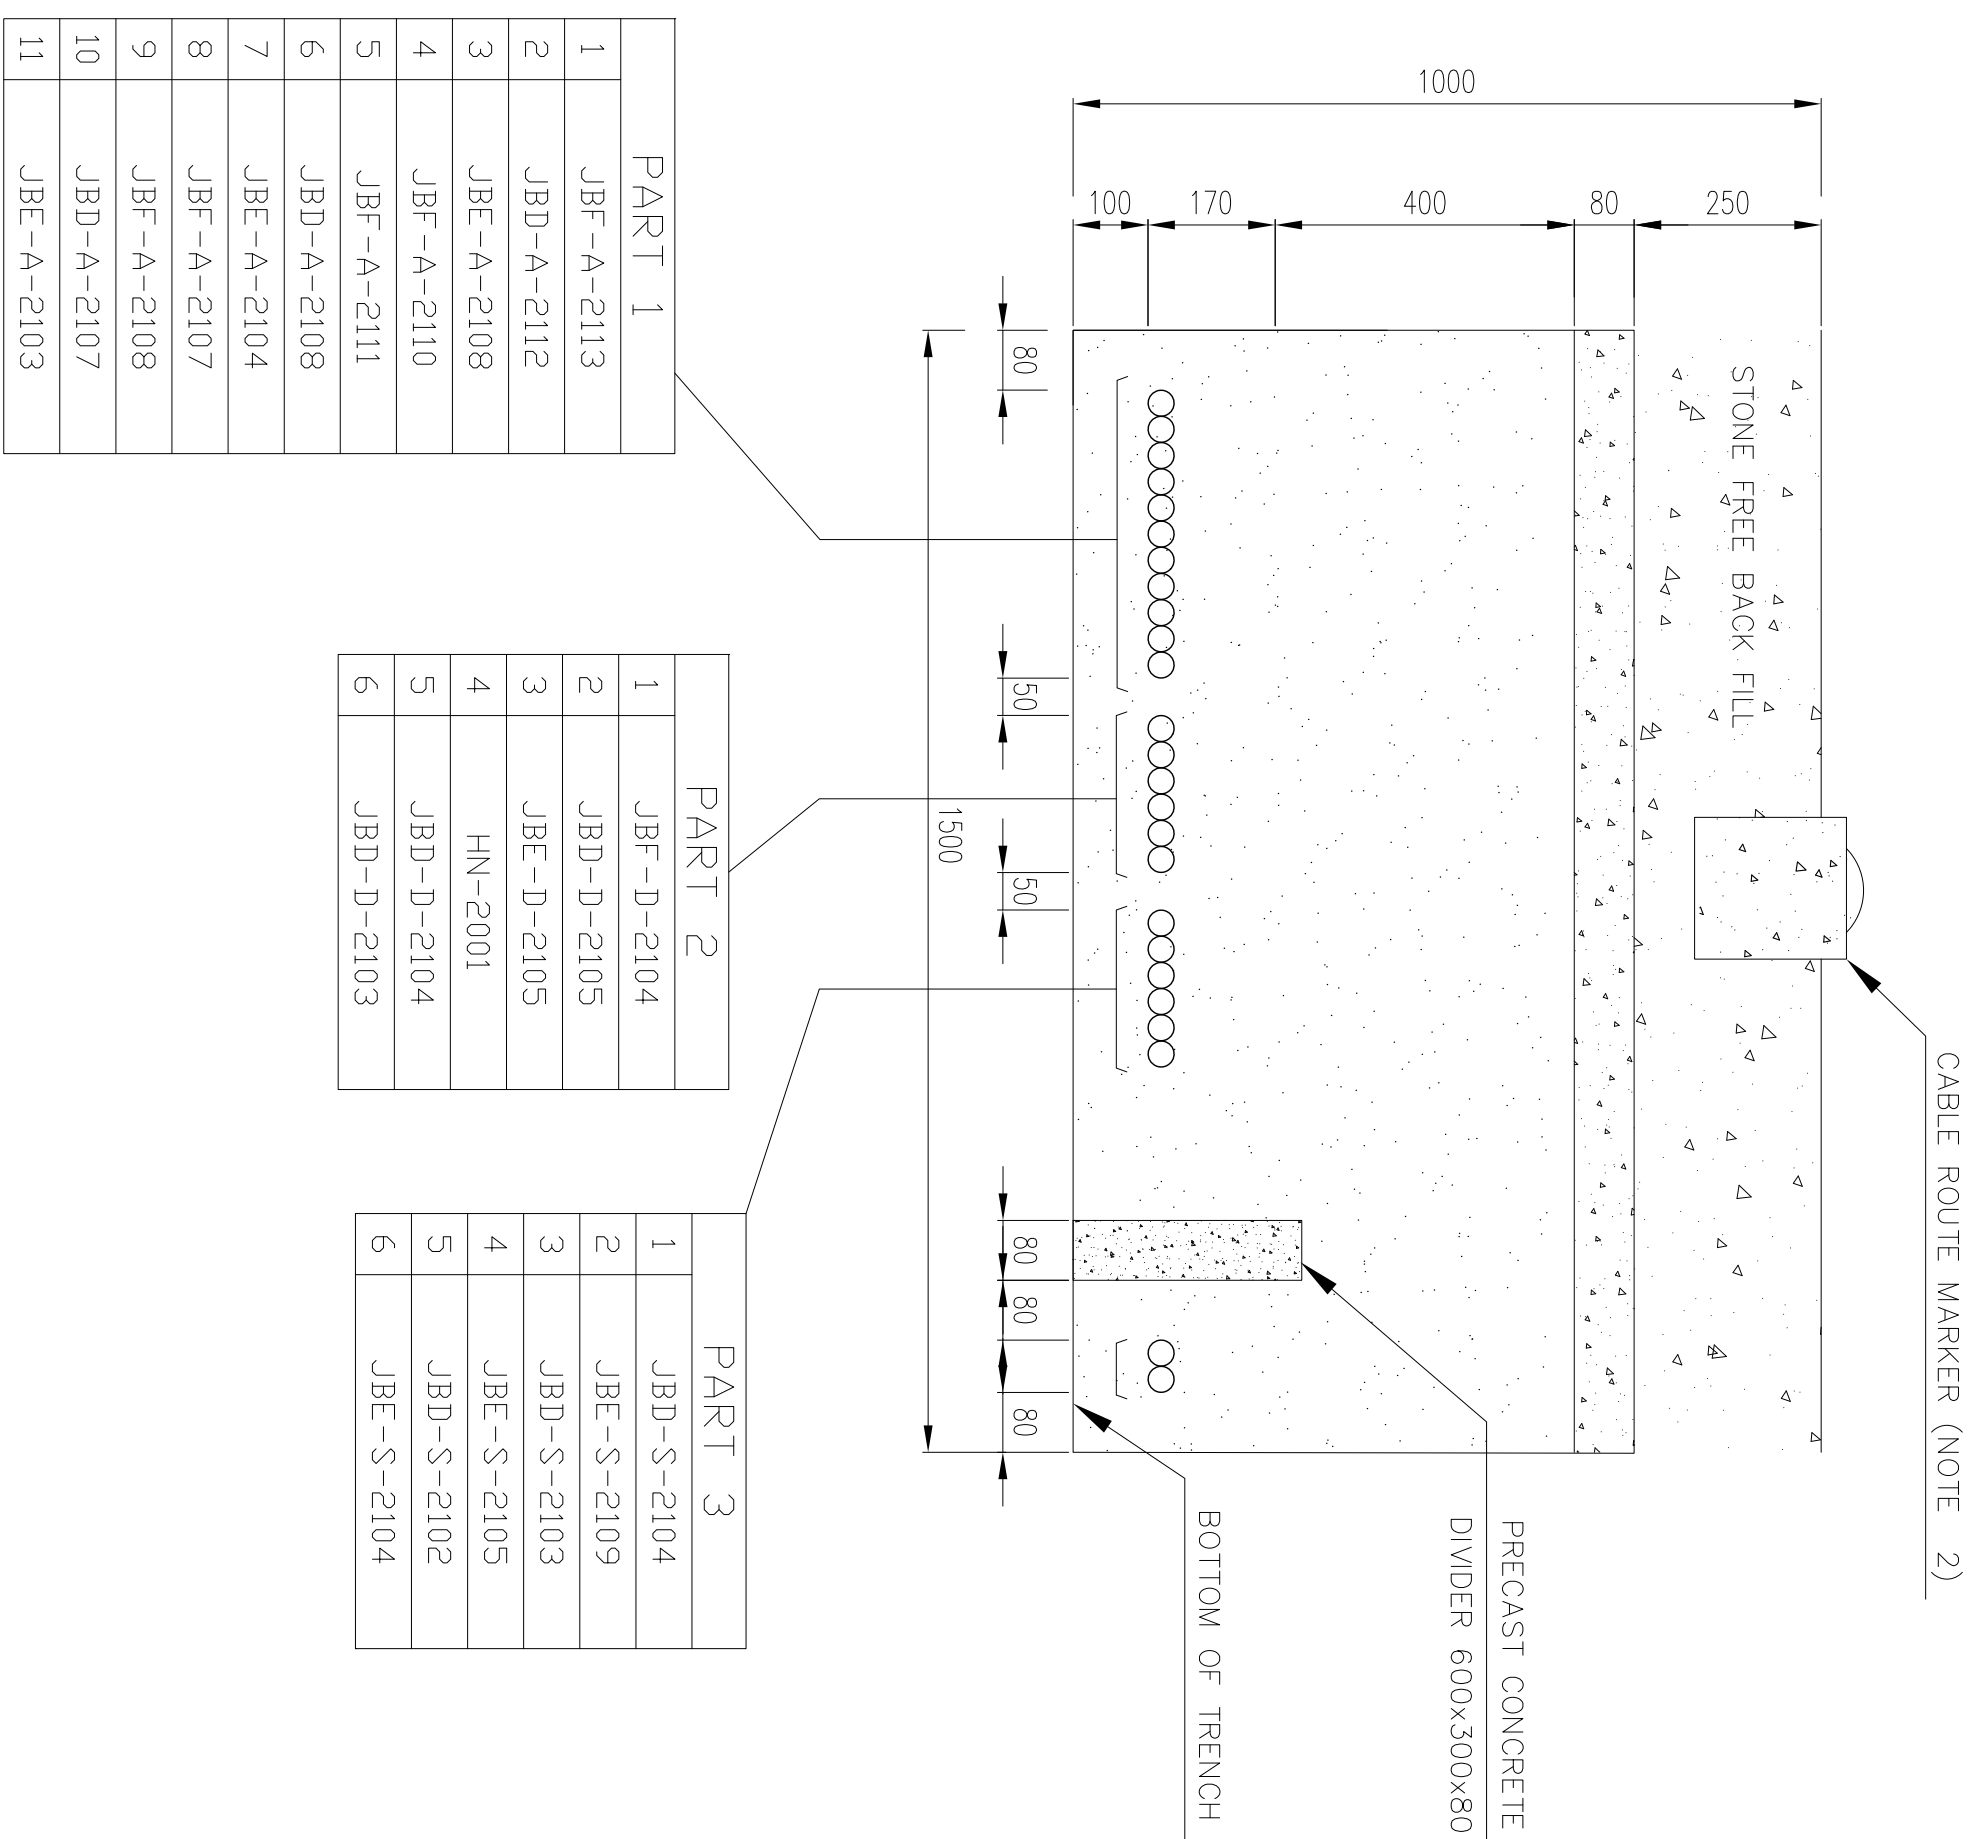

SECTION 66

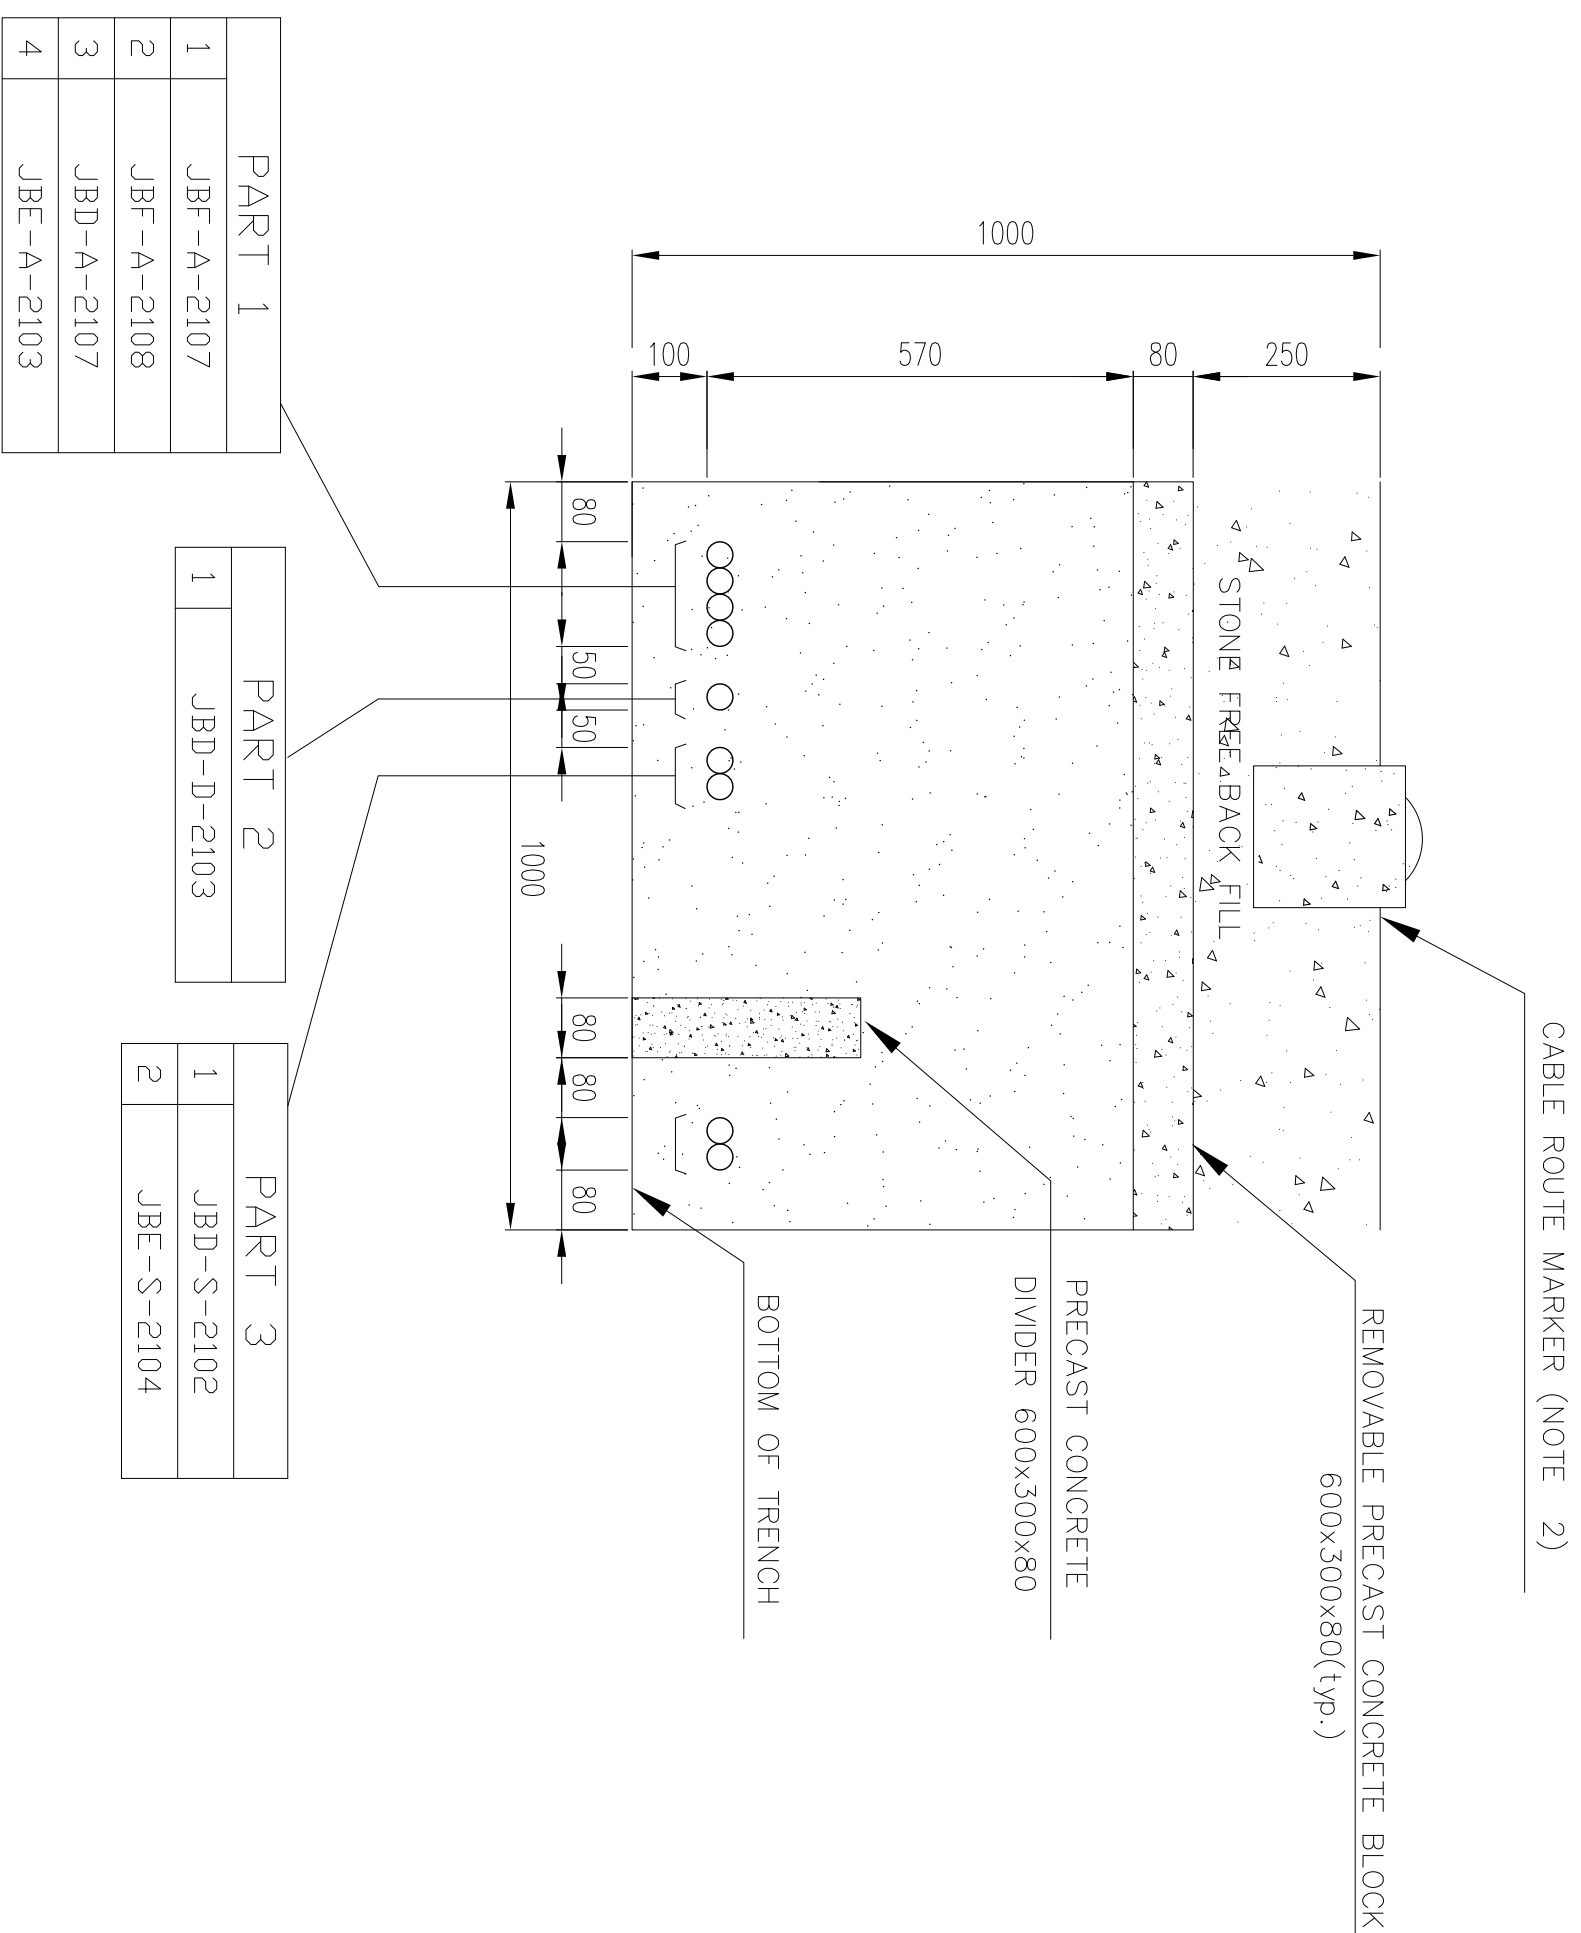


 TOTALLY REVISED


NOTES

1- ALL DIMENSIONS ARE IN MILLIMETER



SECTION C7

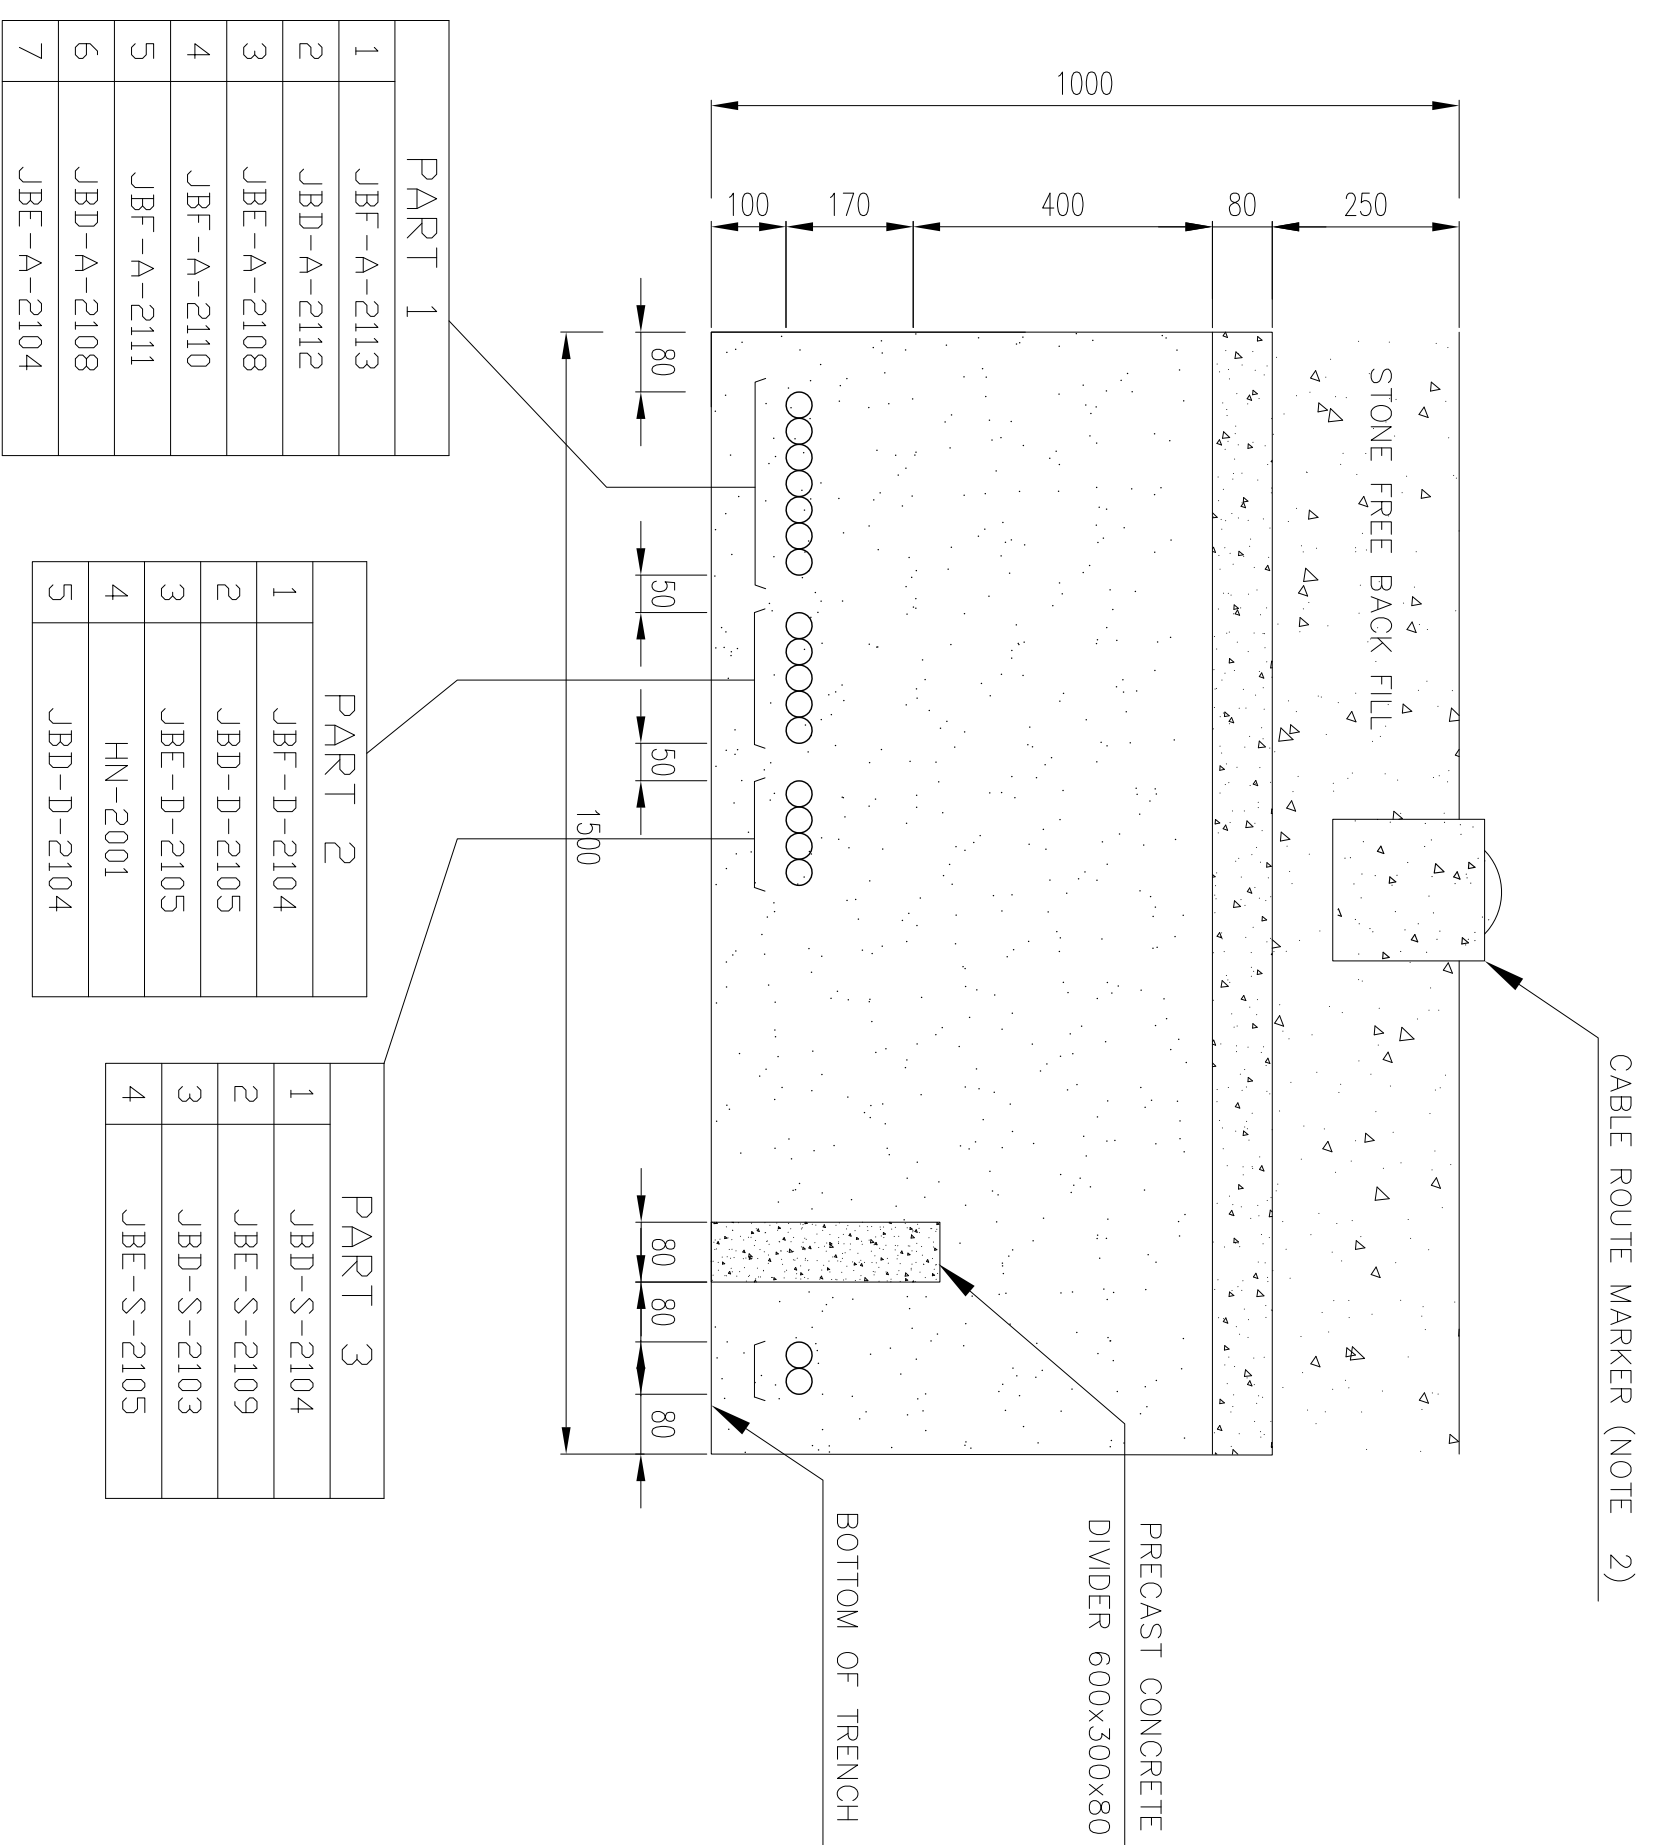[illegible]

SECTION C8

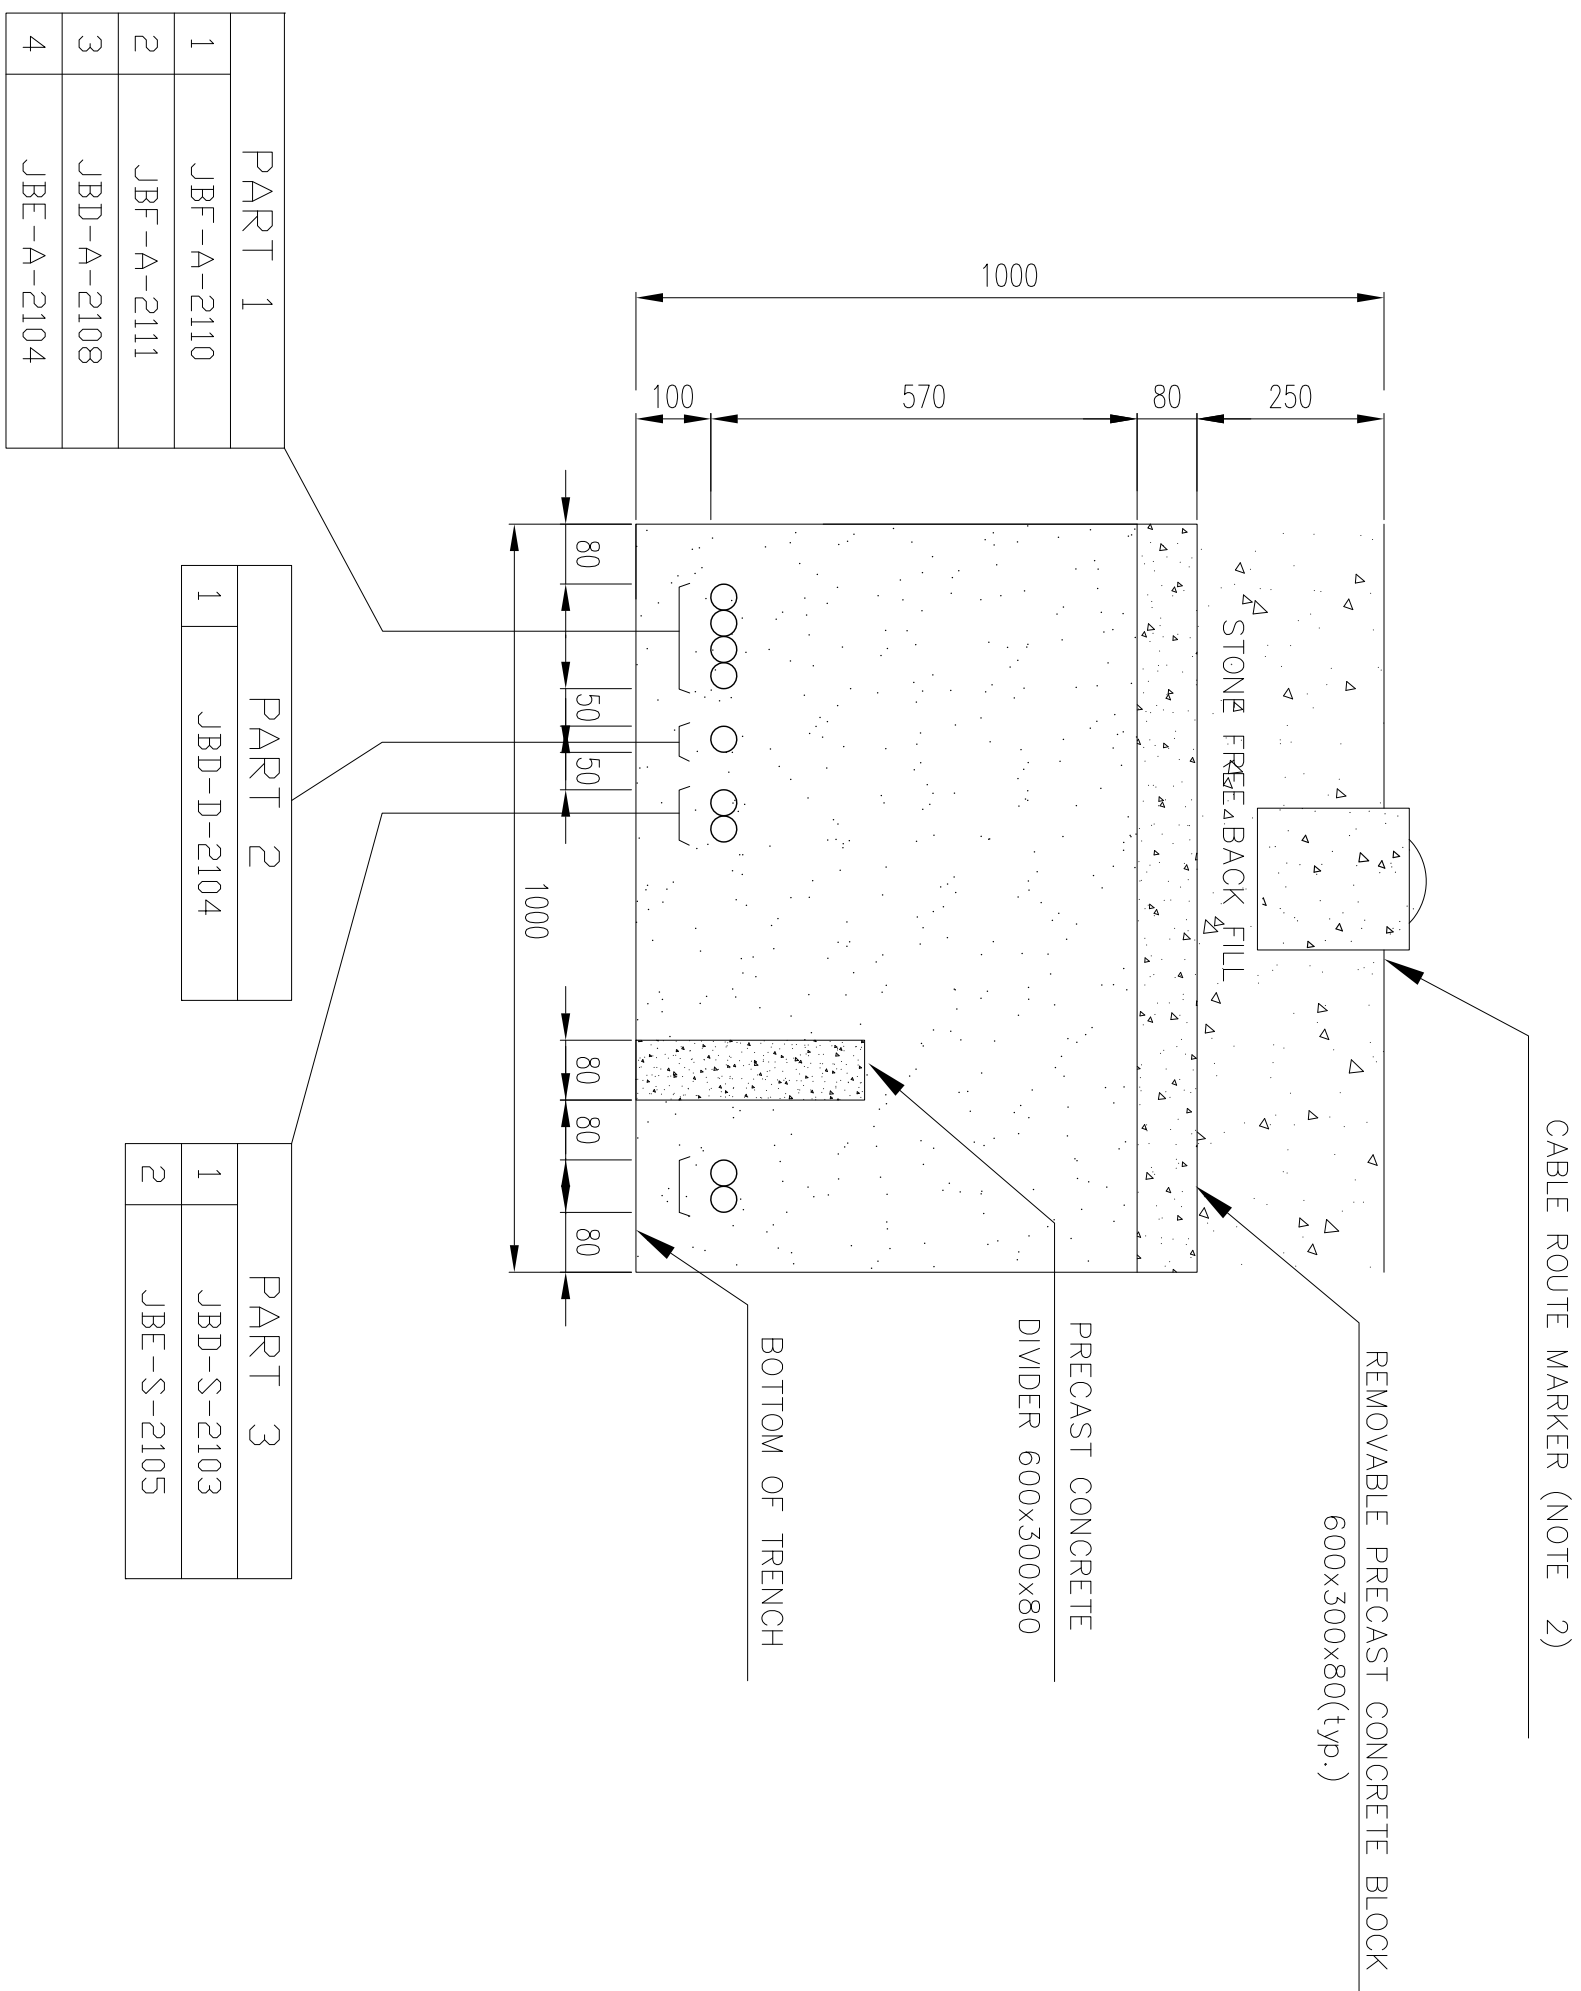


SECTION C9

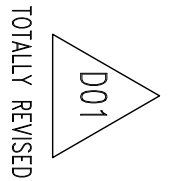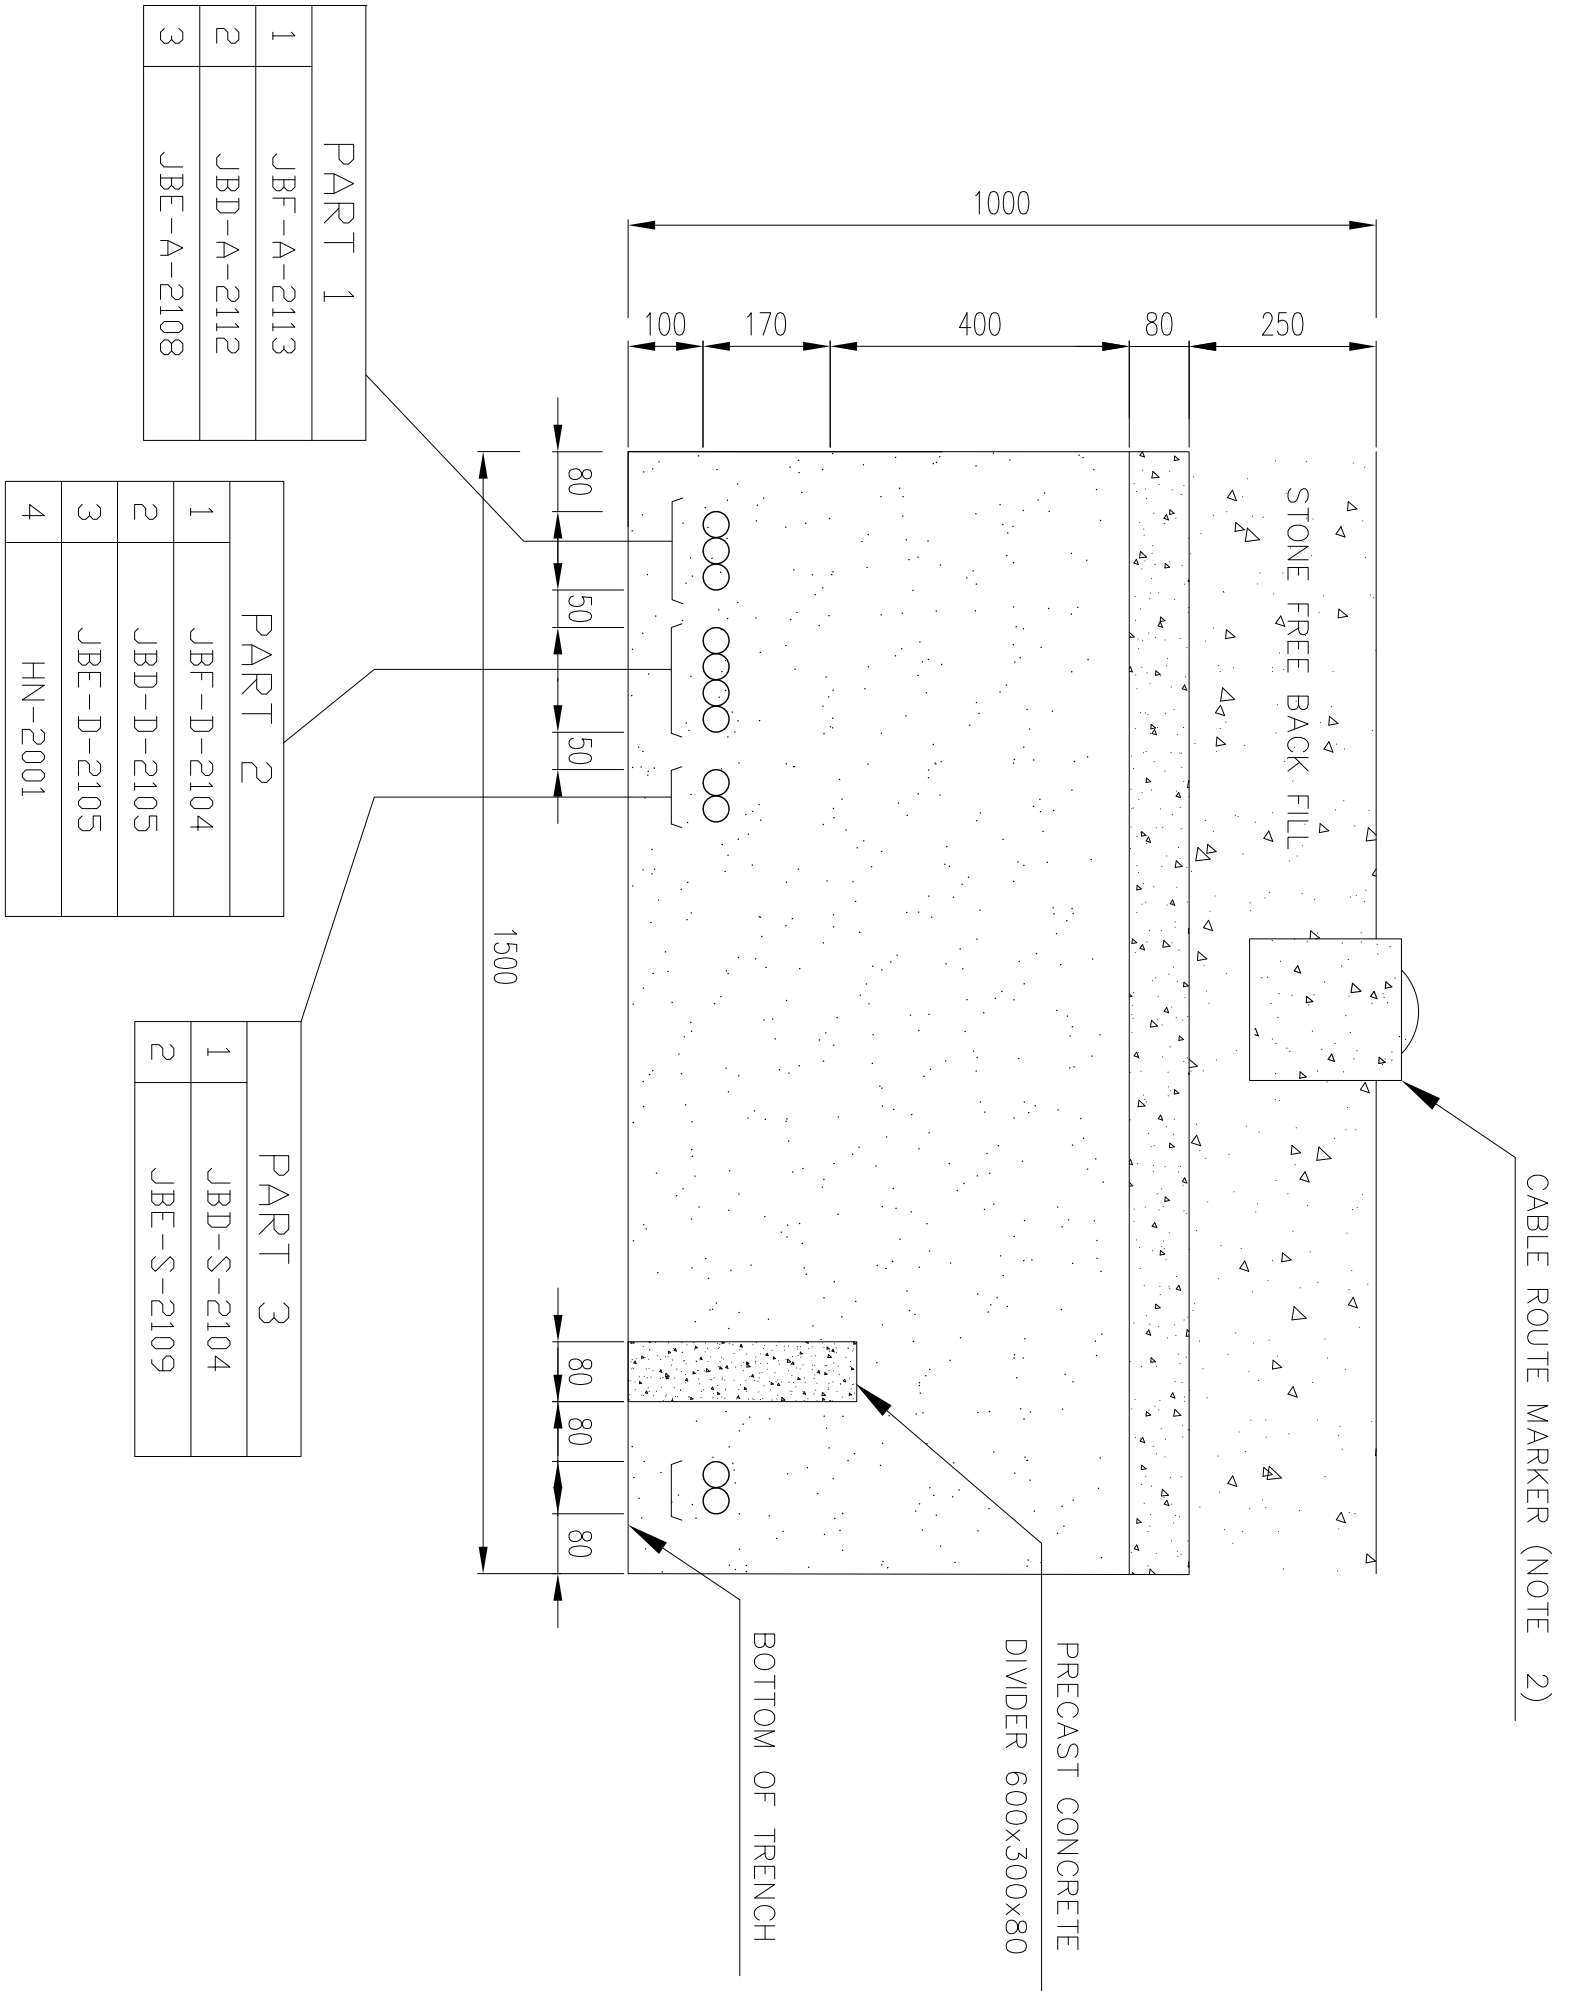


TOTALLY REVISED

SECTION C10

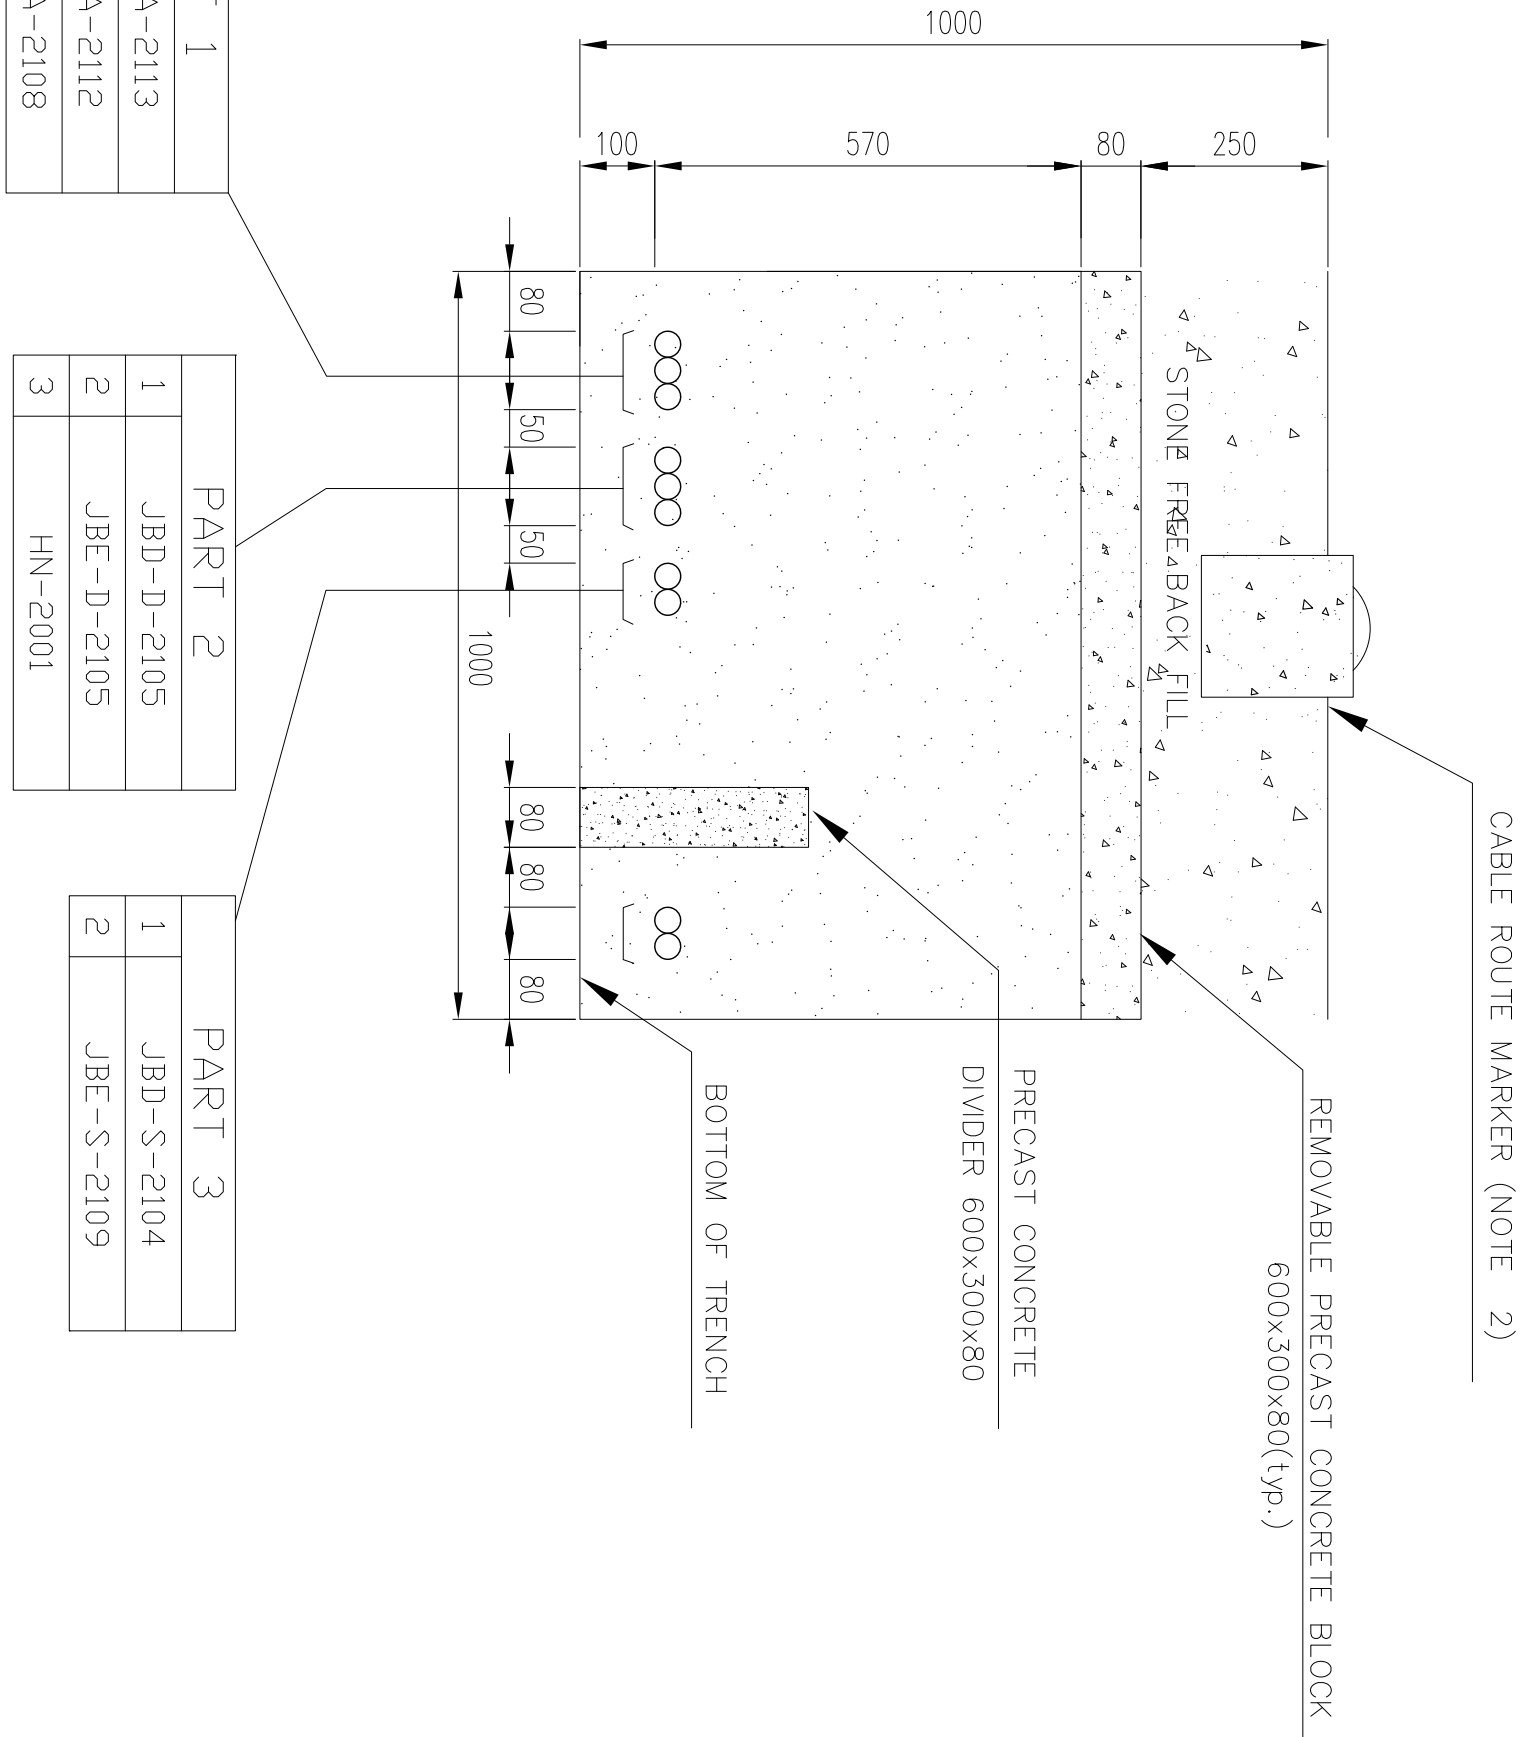



SECTION C11

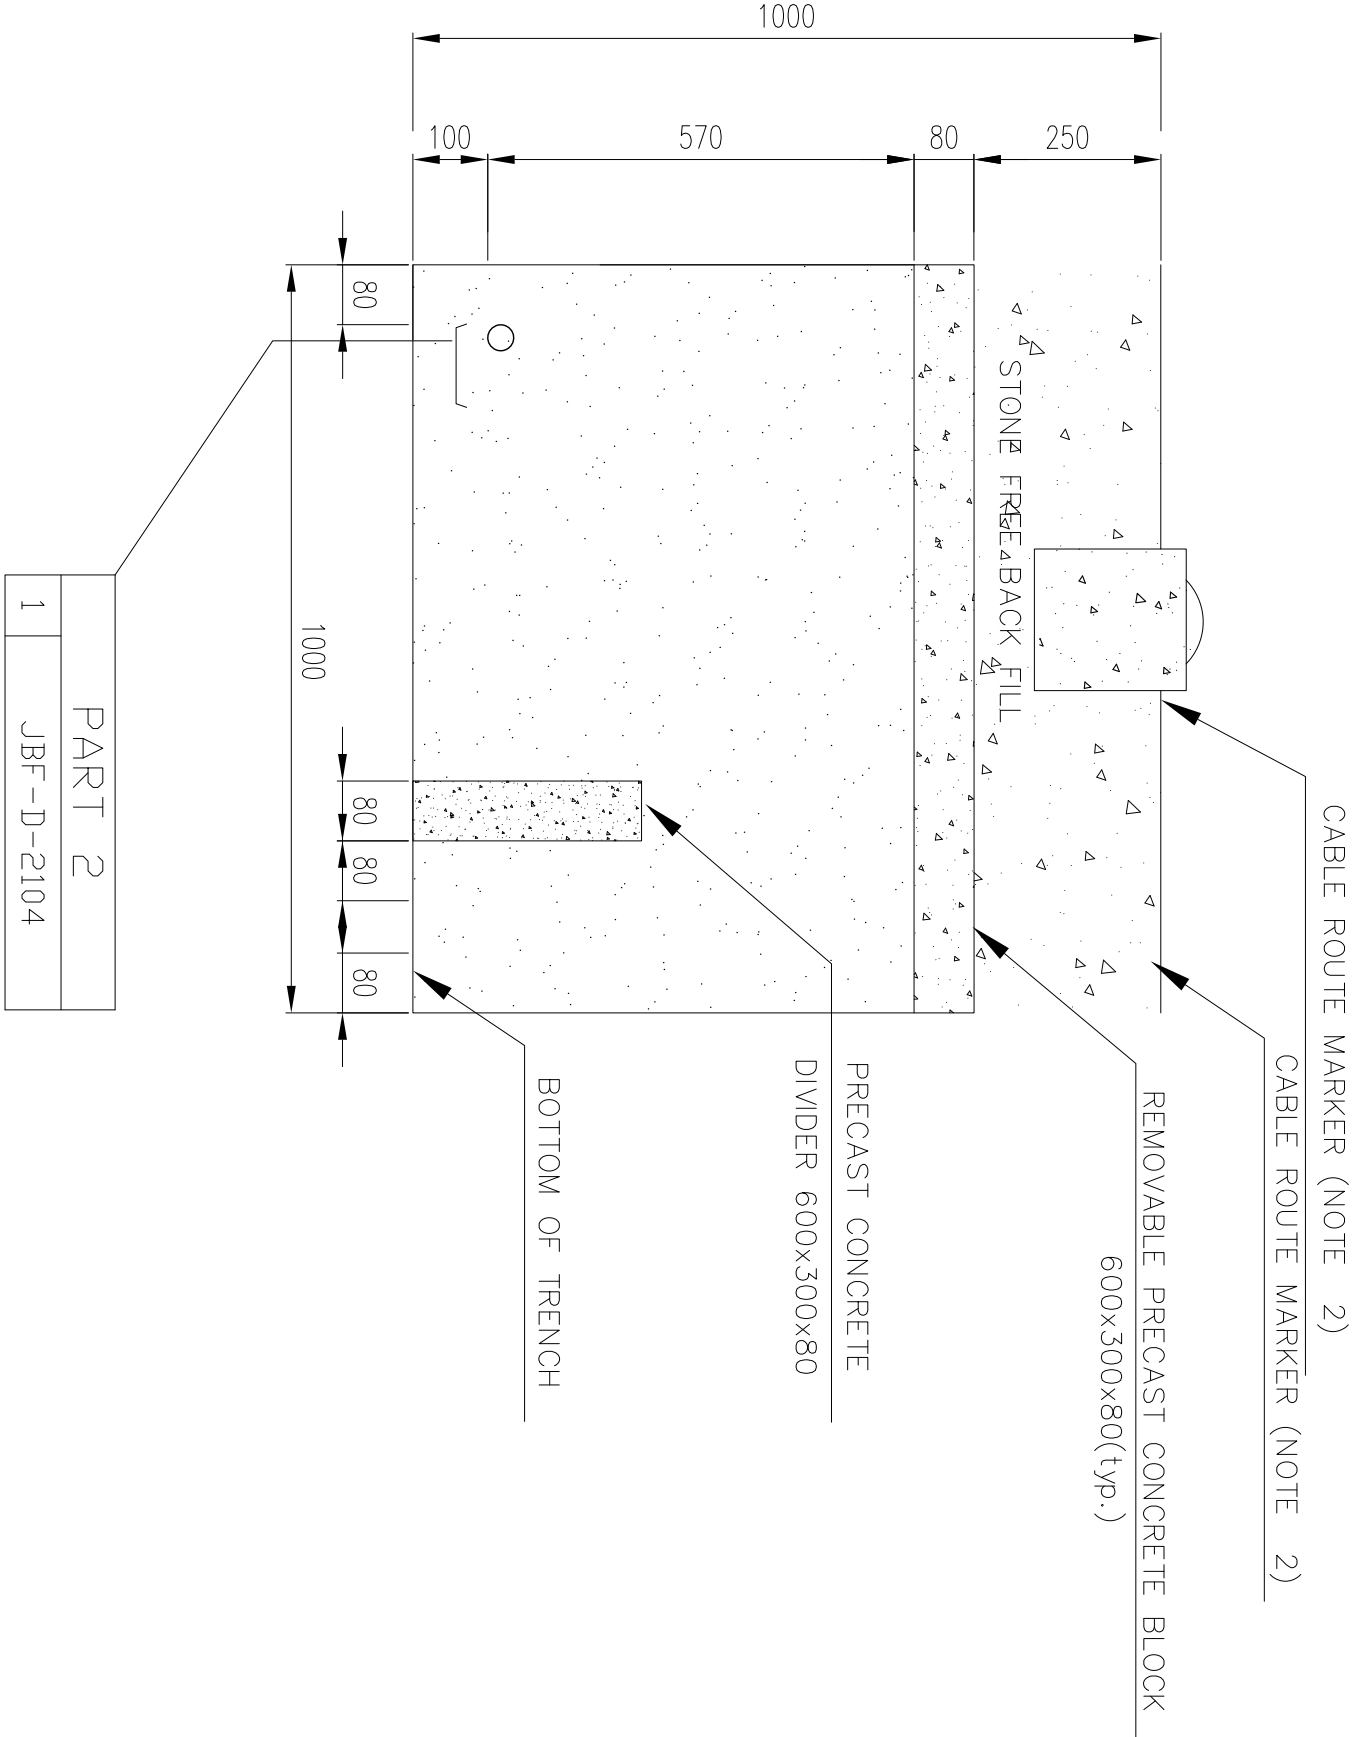

--	--	

SECTION D1

SECTION D3

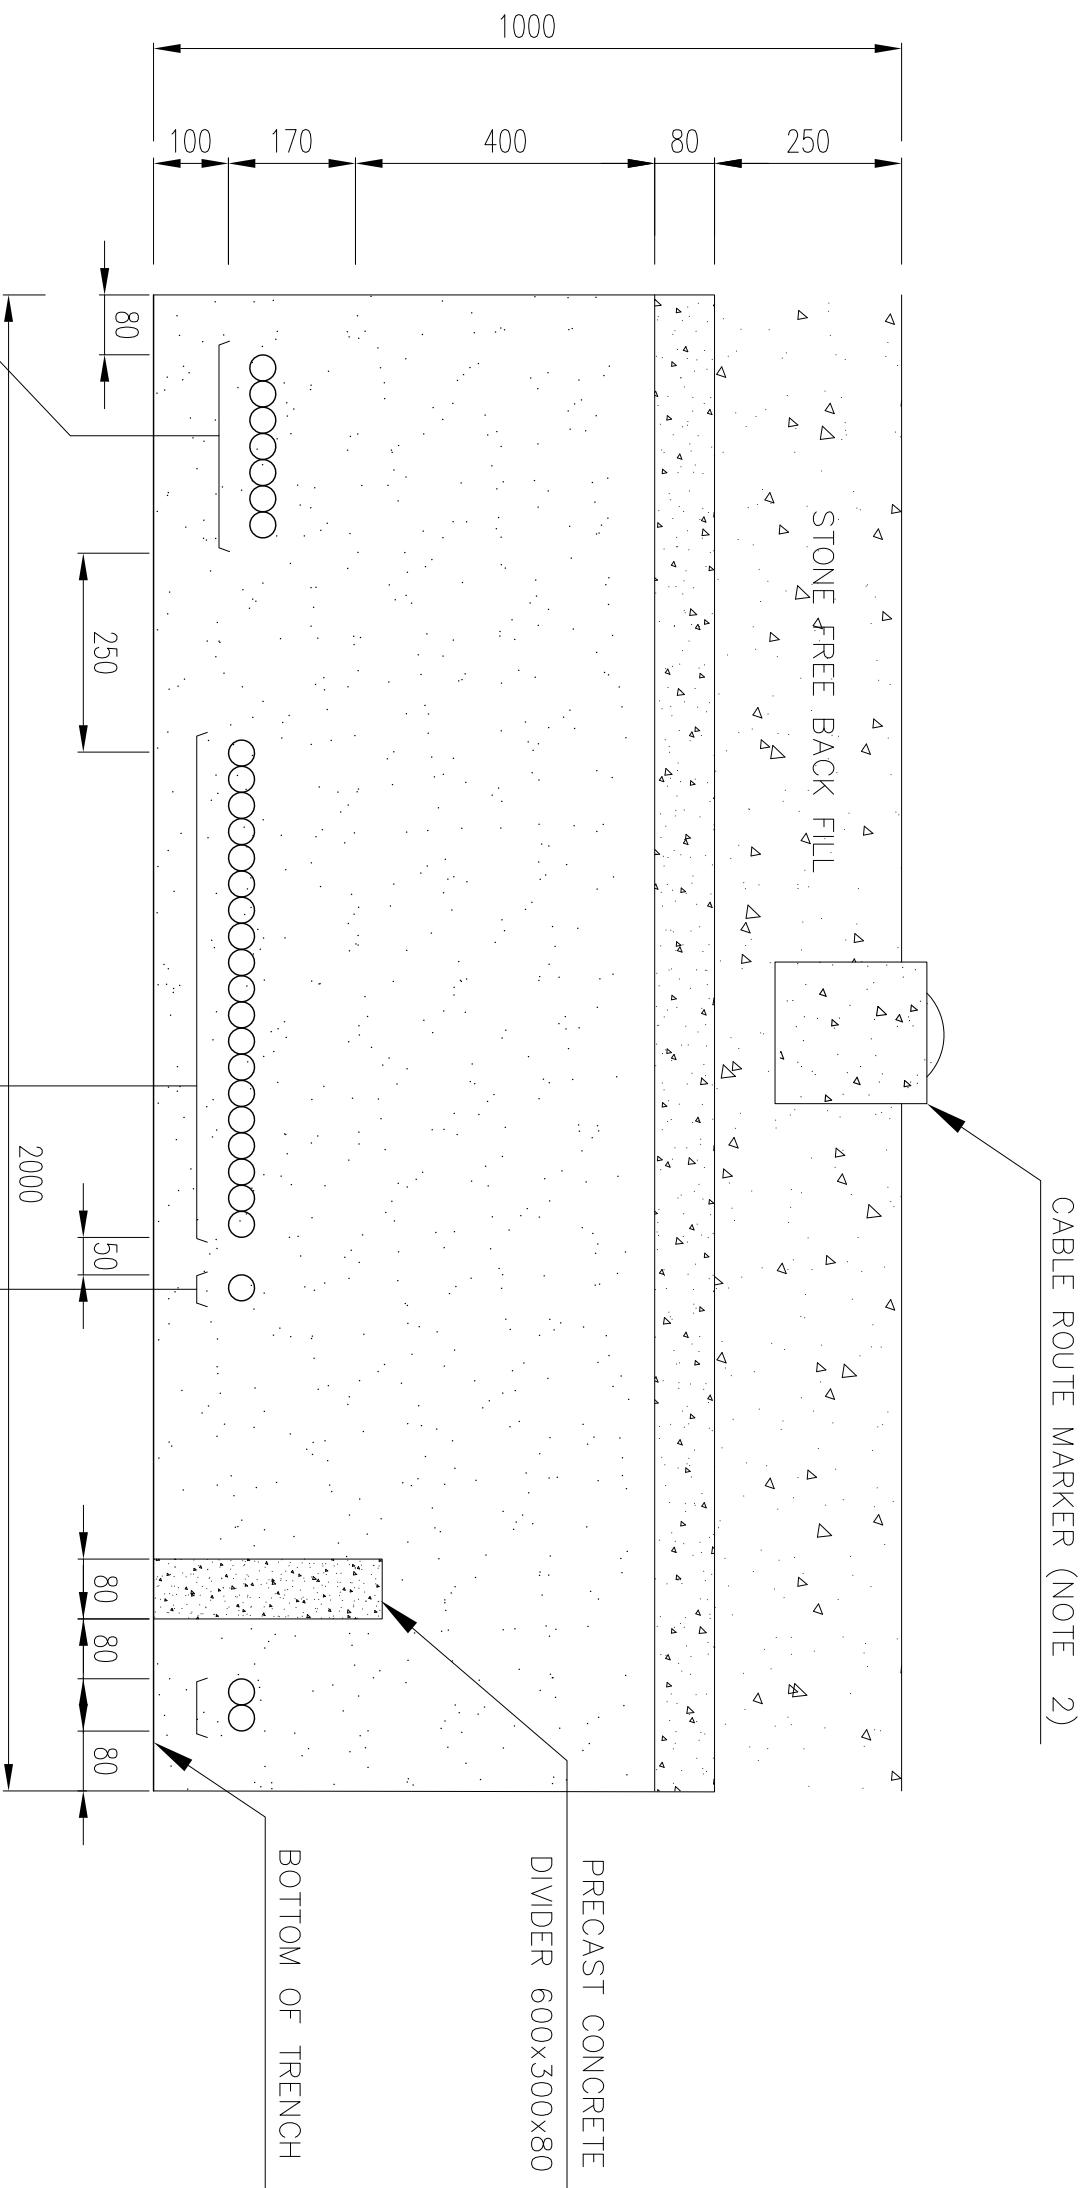
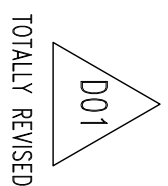


PART 1	
1	JBD-A-2114
2	JBE-A-2110
3	JBD-A-2115
4	PIT-2202
5	LIT-2281
6	LIT-2291
7	PIT-2281

PART 2	
1	LCP-IG-2201
2	LCP-D-2203
3	JBE-D-2106
4	LCP-C-2203A
5	LCP-C-2203B
6	LCP-G-2204
7	HN-4001
8	LCP-P-2301A
9	LCP-P-2301B
10	LCP-P-2302A
11	LCP-P-2302B
12	IRP-DCS 1
13	IRP-DCS 2
14	IRP-DCS 3
15	IRP-DCS 4
16	IRP-DCS 6
17	IRP-DCS 7
18	IRP-DCS 8
19	IRP-DCS 9
20	IRP-ESD 1
21	IRP-ESD 2

PART 3	
1	ESDV-2231

SECTION D2

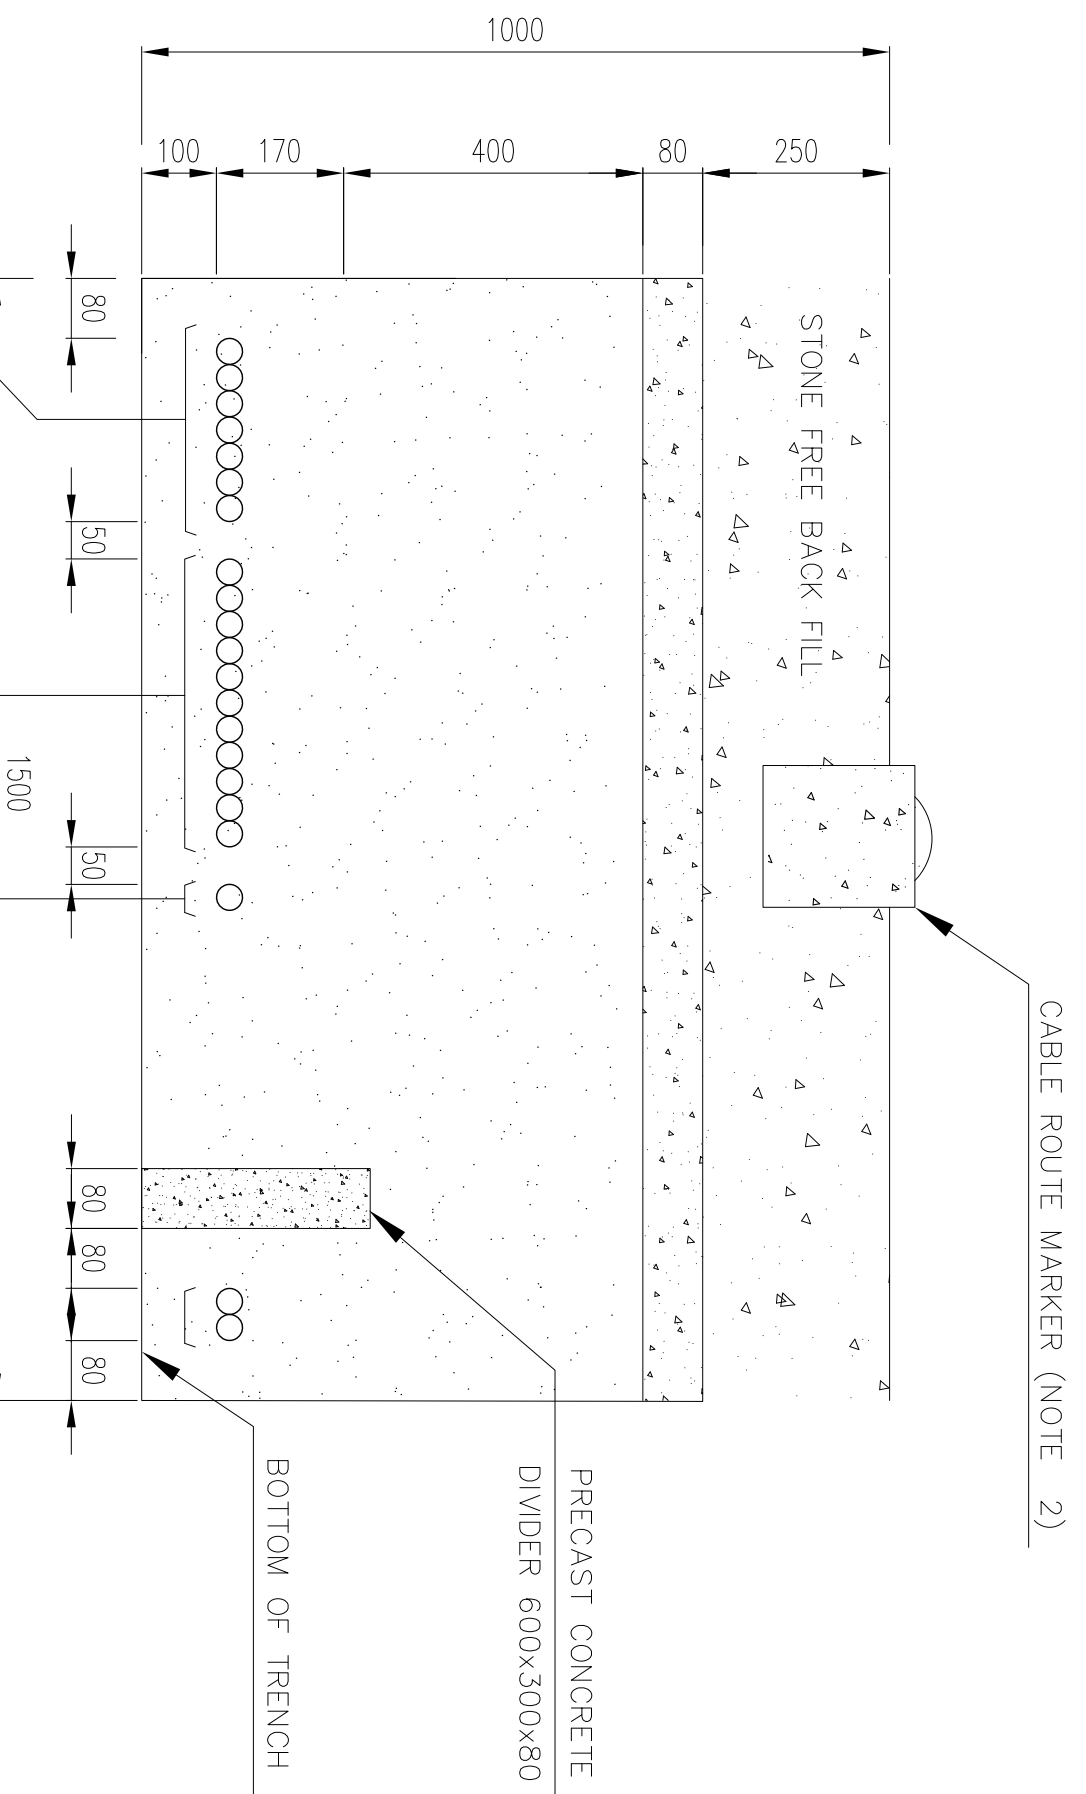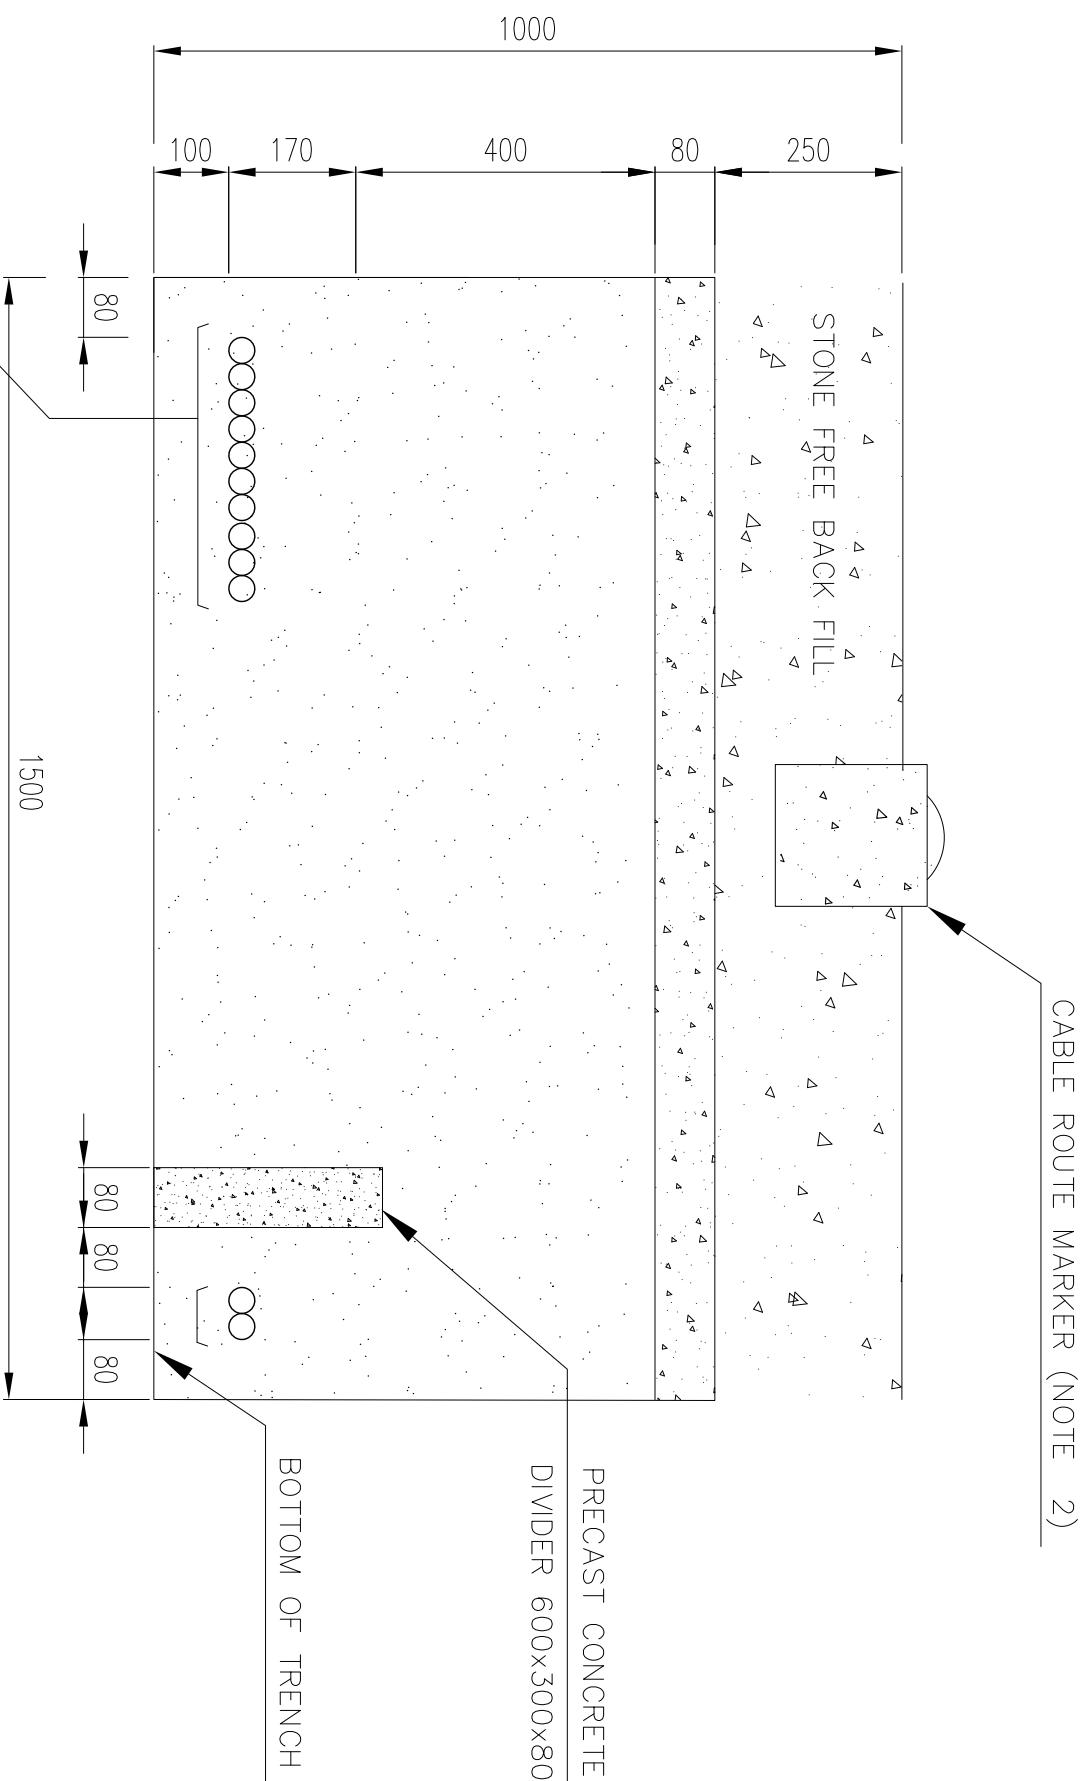

PART 1	
1	JBD-A-2114
2	JBE-A-2110
3	JBD-A-2115
4	PIT-2202
5	LIT-2281
6	LIT-2291
7	PIT-2281

PART 2	
1	LCP-IG-2201
2	LCP-D-2203
3	JBE-D-2106
4	LCP-C-2203A
5	LCP-C-2203B
6	LCP-G-2204
7	HN-4001
8	LCP-P-2301A
9	LCP-P-2301B
10	LCP-P-2302A
11	LCP-P-2302B

PART 3	
1	ESDV-2231

(VENDOR TITLE BLOCK)**									
DRAWING TITLE:		INSTRUMENT /R&G CABLE TRENCH/ ROUTE LAYOUT DRAWING							
SCALE	SIZE	DRAWING NO.	SHEET NO.	REV.	BUDGET REF.	LOCATION	SIZE	CLASS	DATE:
1/1000	A1	BK-GCS-PEDCO-120-IN-PY-0004	10 OF 15	D01	0-53-079-9164	P	2	J	7060059

PROJECT NO:	971020	PROJECT NAME:	BRNAK OILFIELD DEPERFORMING SERVICE FACILITIES GAS COMPRESSOR STATION	PROJECT NO:	971020	PROJECT NAME:	BRNAK OILFIELD DEPERFORMING SERVICE FACILITIES GAS COMPRESSOR STATION
EPC CONTRACTOR:	BPV/PPC CONTRACTOR (CO):	DESIGN & INSPECTION COMPANIES:	HIRCAN ENERGY - DESIGN & INSPECTION	EPC CONTRACTOR:	BPV/PPC CONTRACTOR (CO):	DESIGN & INSPECTION COMPANIES:	HIRCAN ENERGY - DESIGN & INSPECTION
DO1	JULY 2022	IPR	MAHMOUD MAHMOUD	DO1	JULY 2022	IPR	MAHMOUD MAHMOUD
DO0	JAN 2022	IPC	MAHMOUD MAHMOUD	DO0	JAN 2022	IPC	MAHMOUD MAHMOUD
REV.	DATE	P.O.I.S	CHK.	APP.	AUT.	REV.	DATE

THE ORIGINAL AND ALL COPIES OF THIS DRAWING TOGETHER WITH THE COPYRIGHT THEREIN ARE THE SOLE PROPERTY OF N.I.S.O.C./ FIELDS

BRNAK OILFIELD DEVELOPMENT SURFACE FACILITIES GAS COMPRESSOR STATION

DATE SCALE DRAWING BY CHECKED BY PROJECT ENG.

NO CONSTRUCTION PERMITTED UNLESS DRAWING APPROVED

APPROVED FOR CONSTRUCTION BY: DATE:

BUDGET REF. LOCATION SIZE CLASS SERIAL NO. SHEET REVISION


0-53-079-9164 P 2 J 7060059 10 OF 15 D01

KEY PLAN


REFERENCE DRAWING DRG. No.

LEGEND


SECTION D4

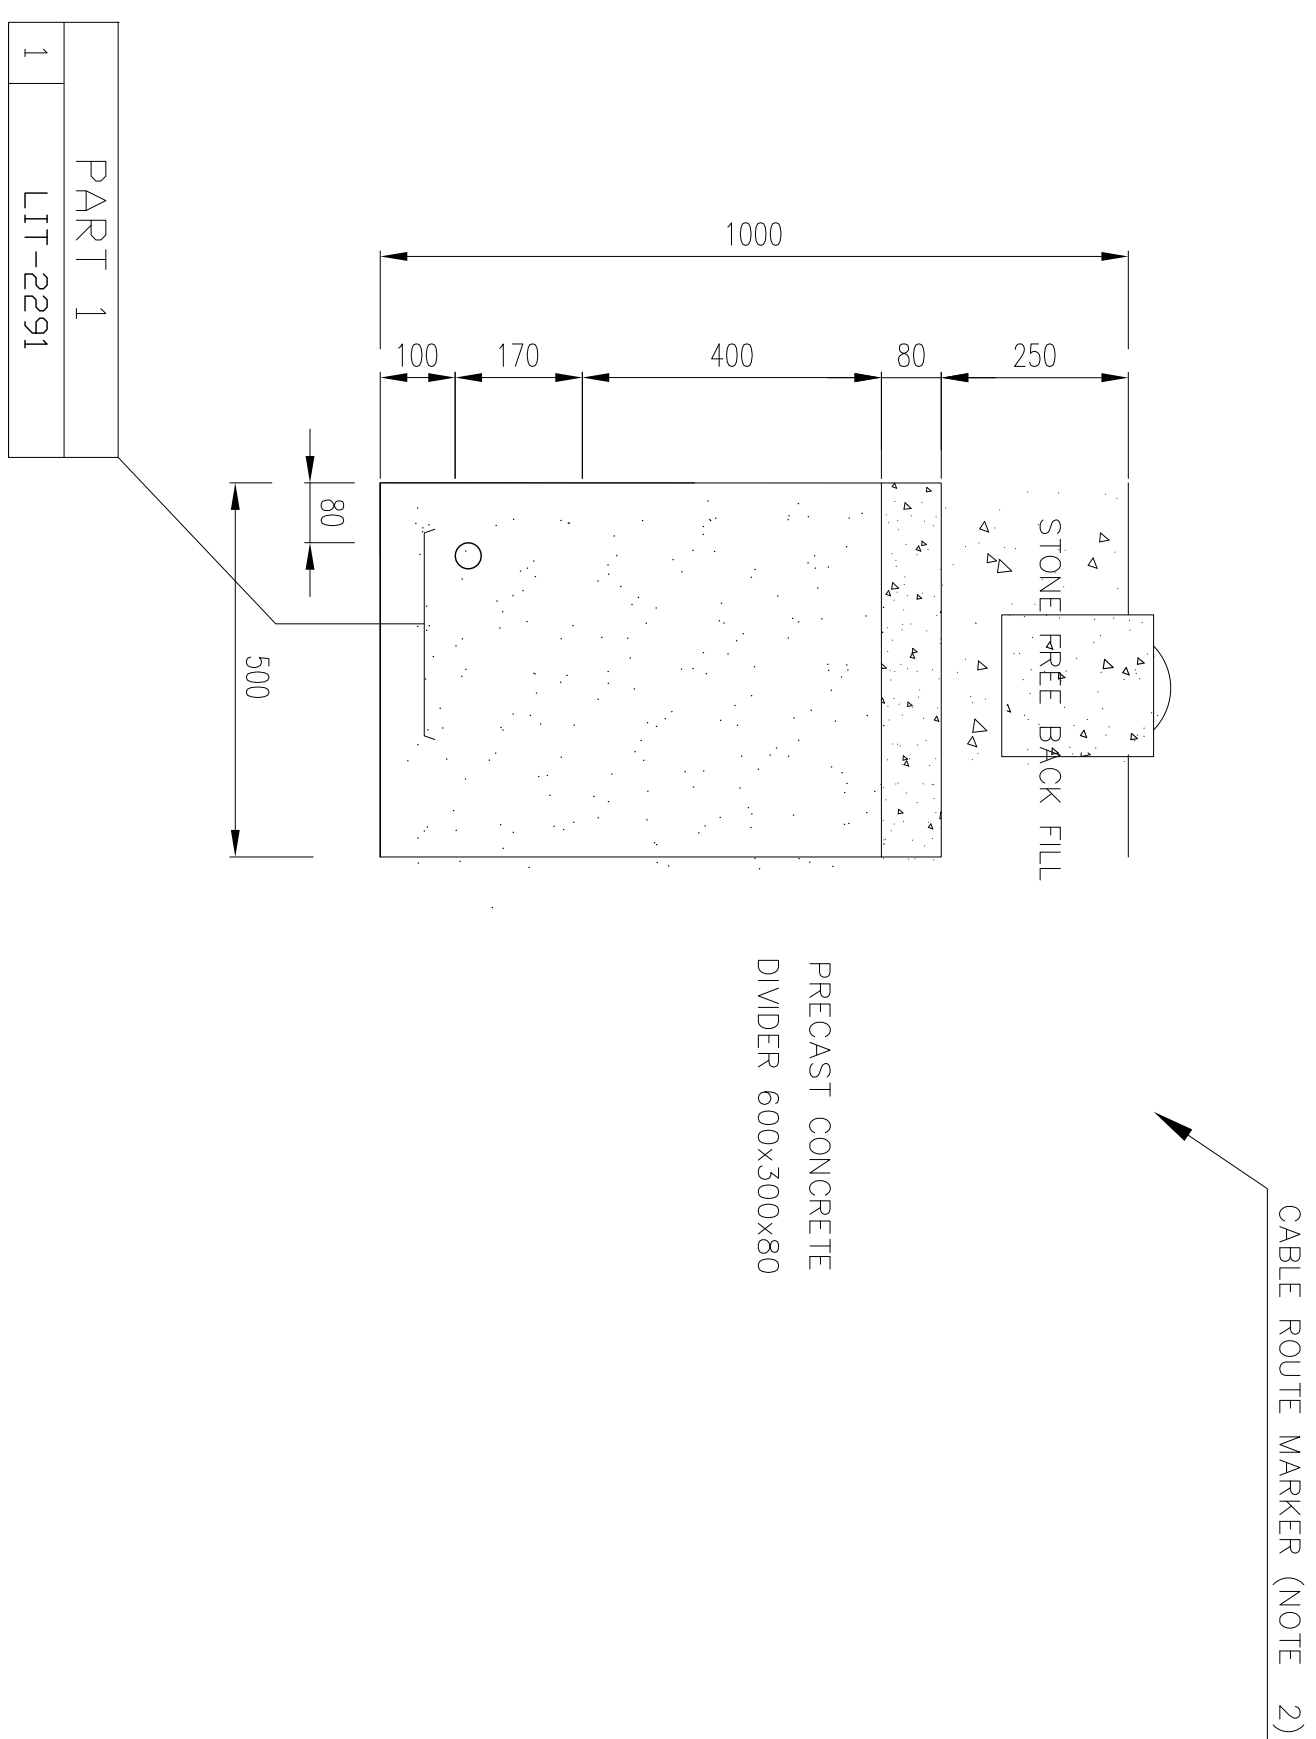

SECTION D5

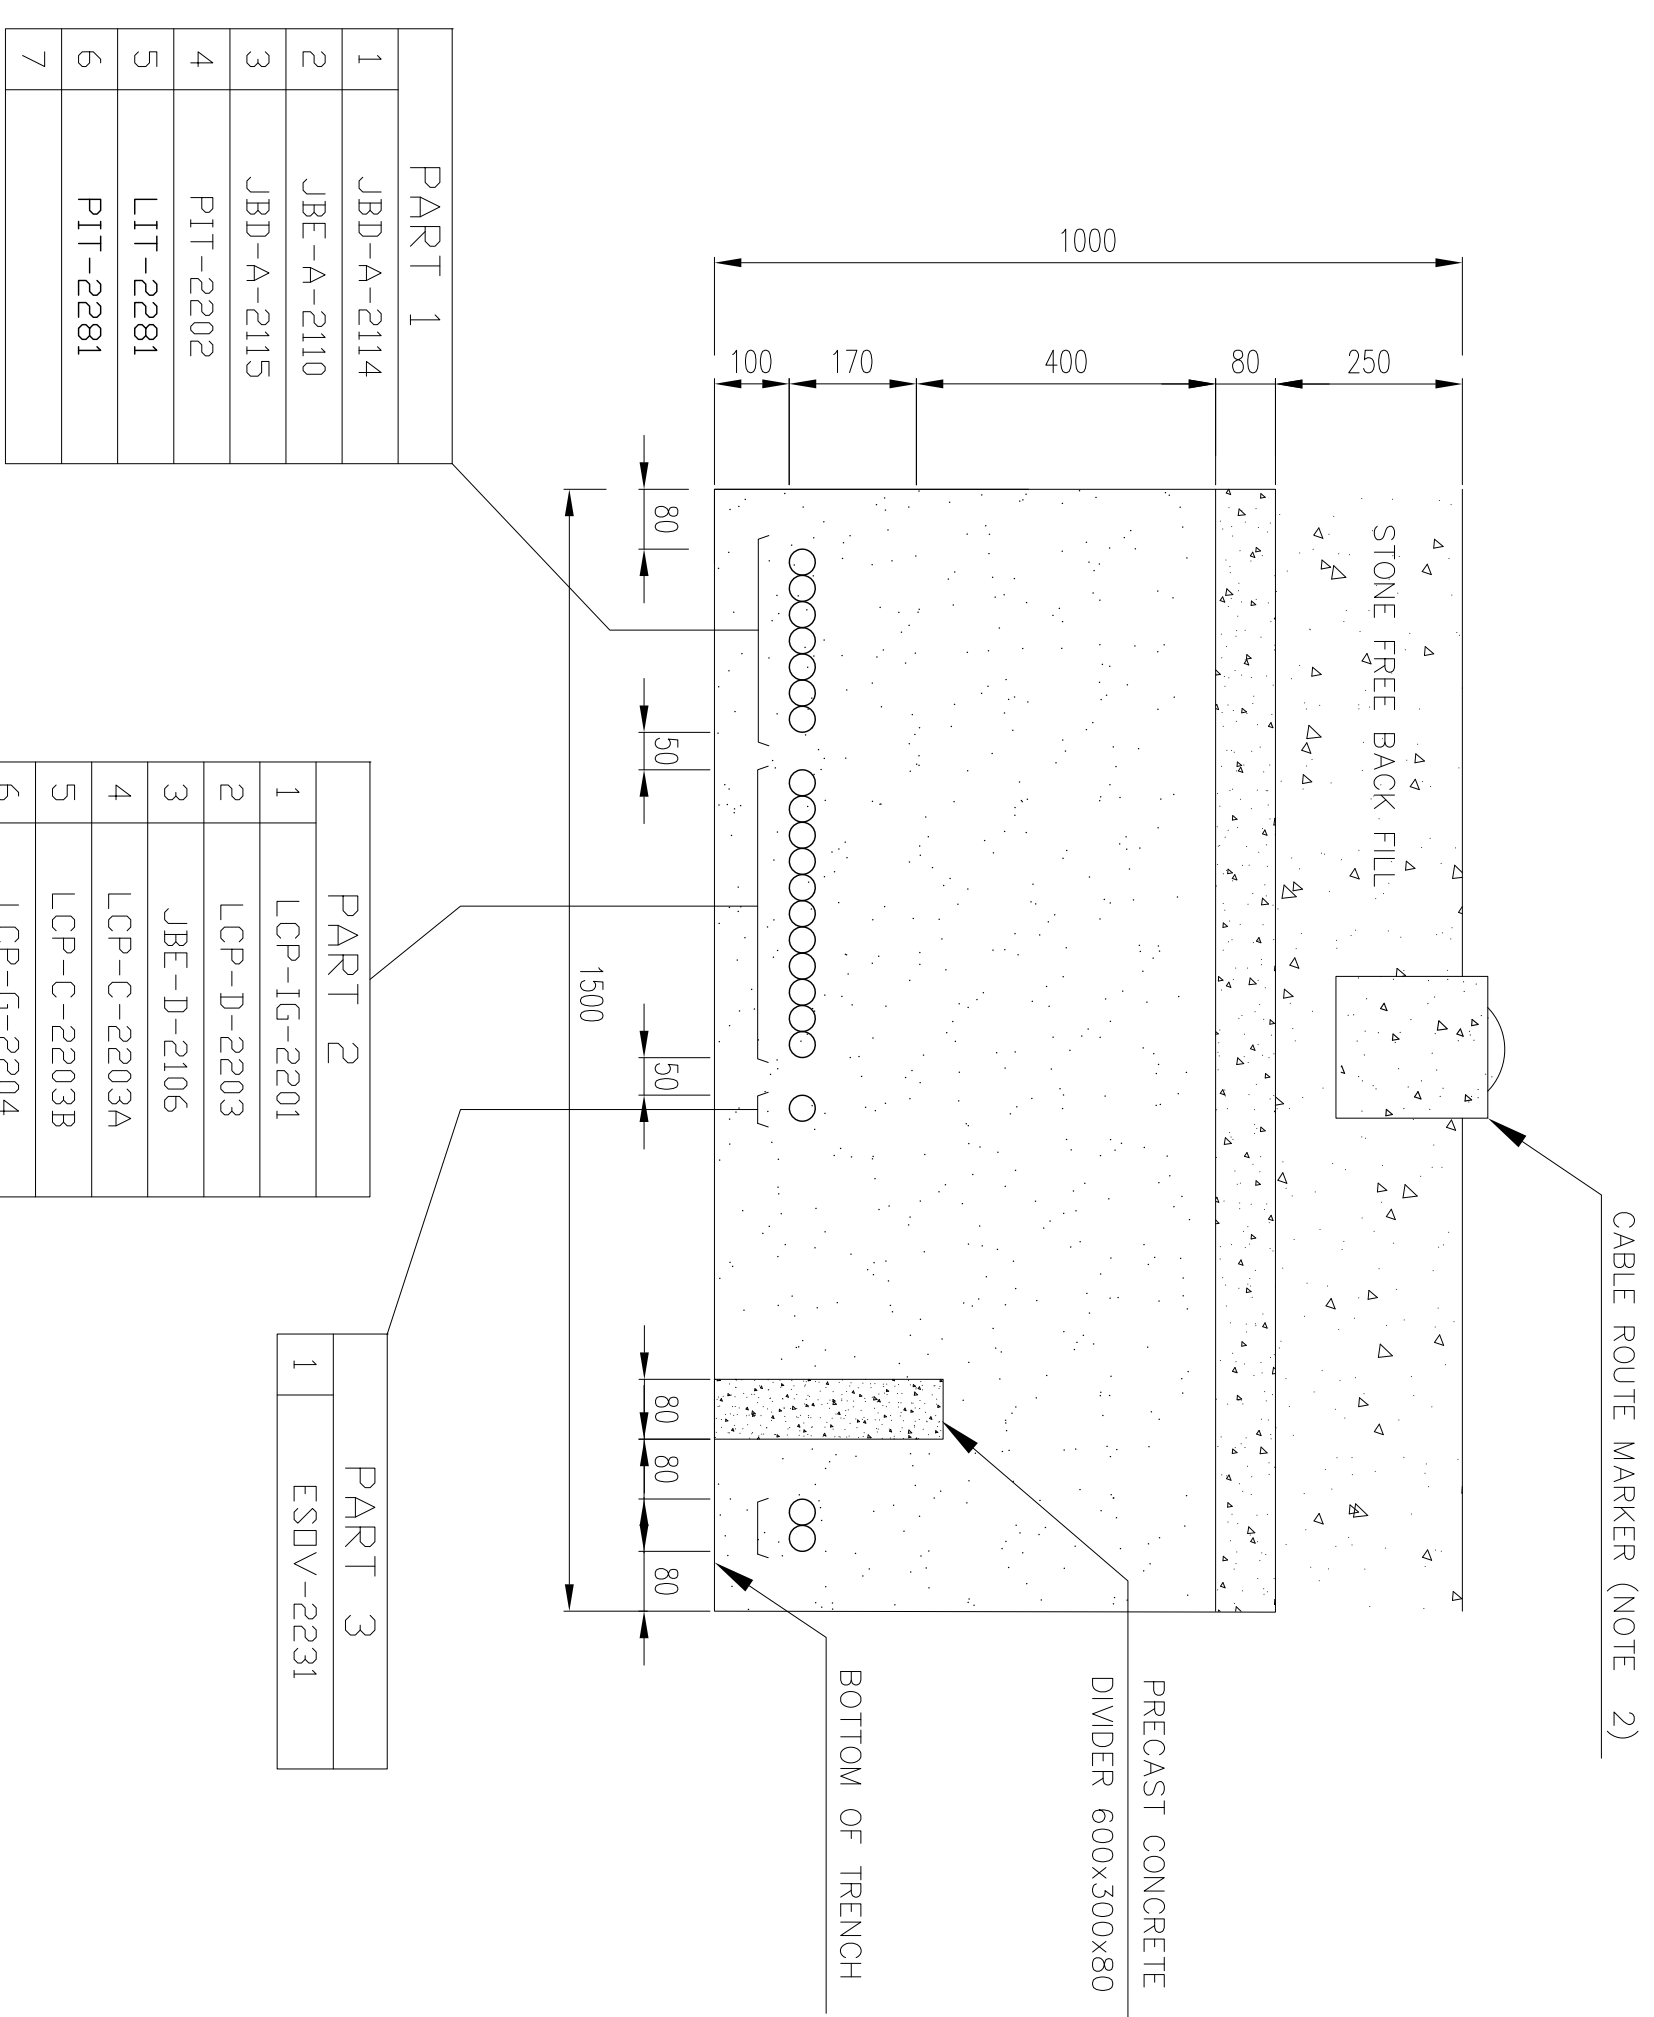

SECTION D6

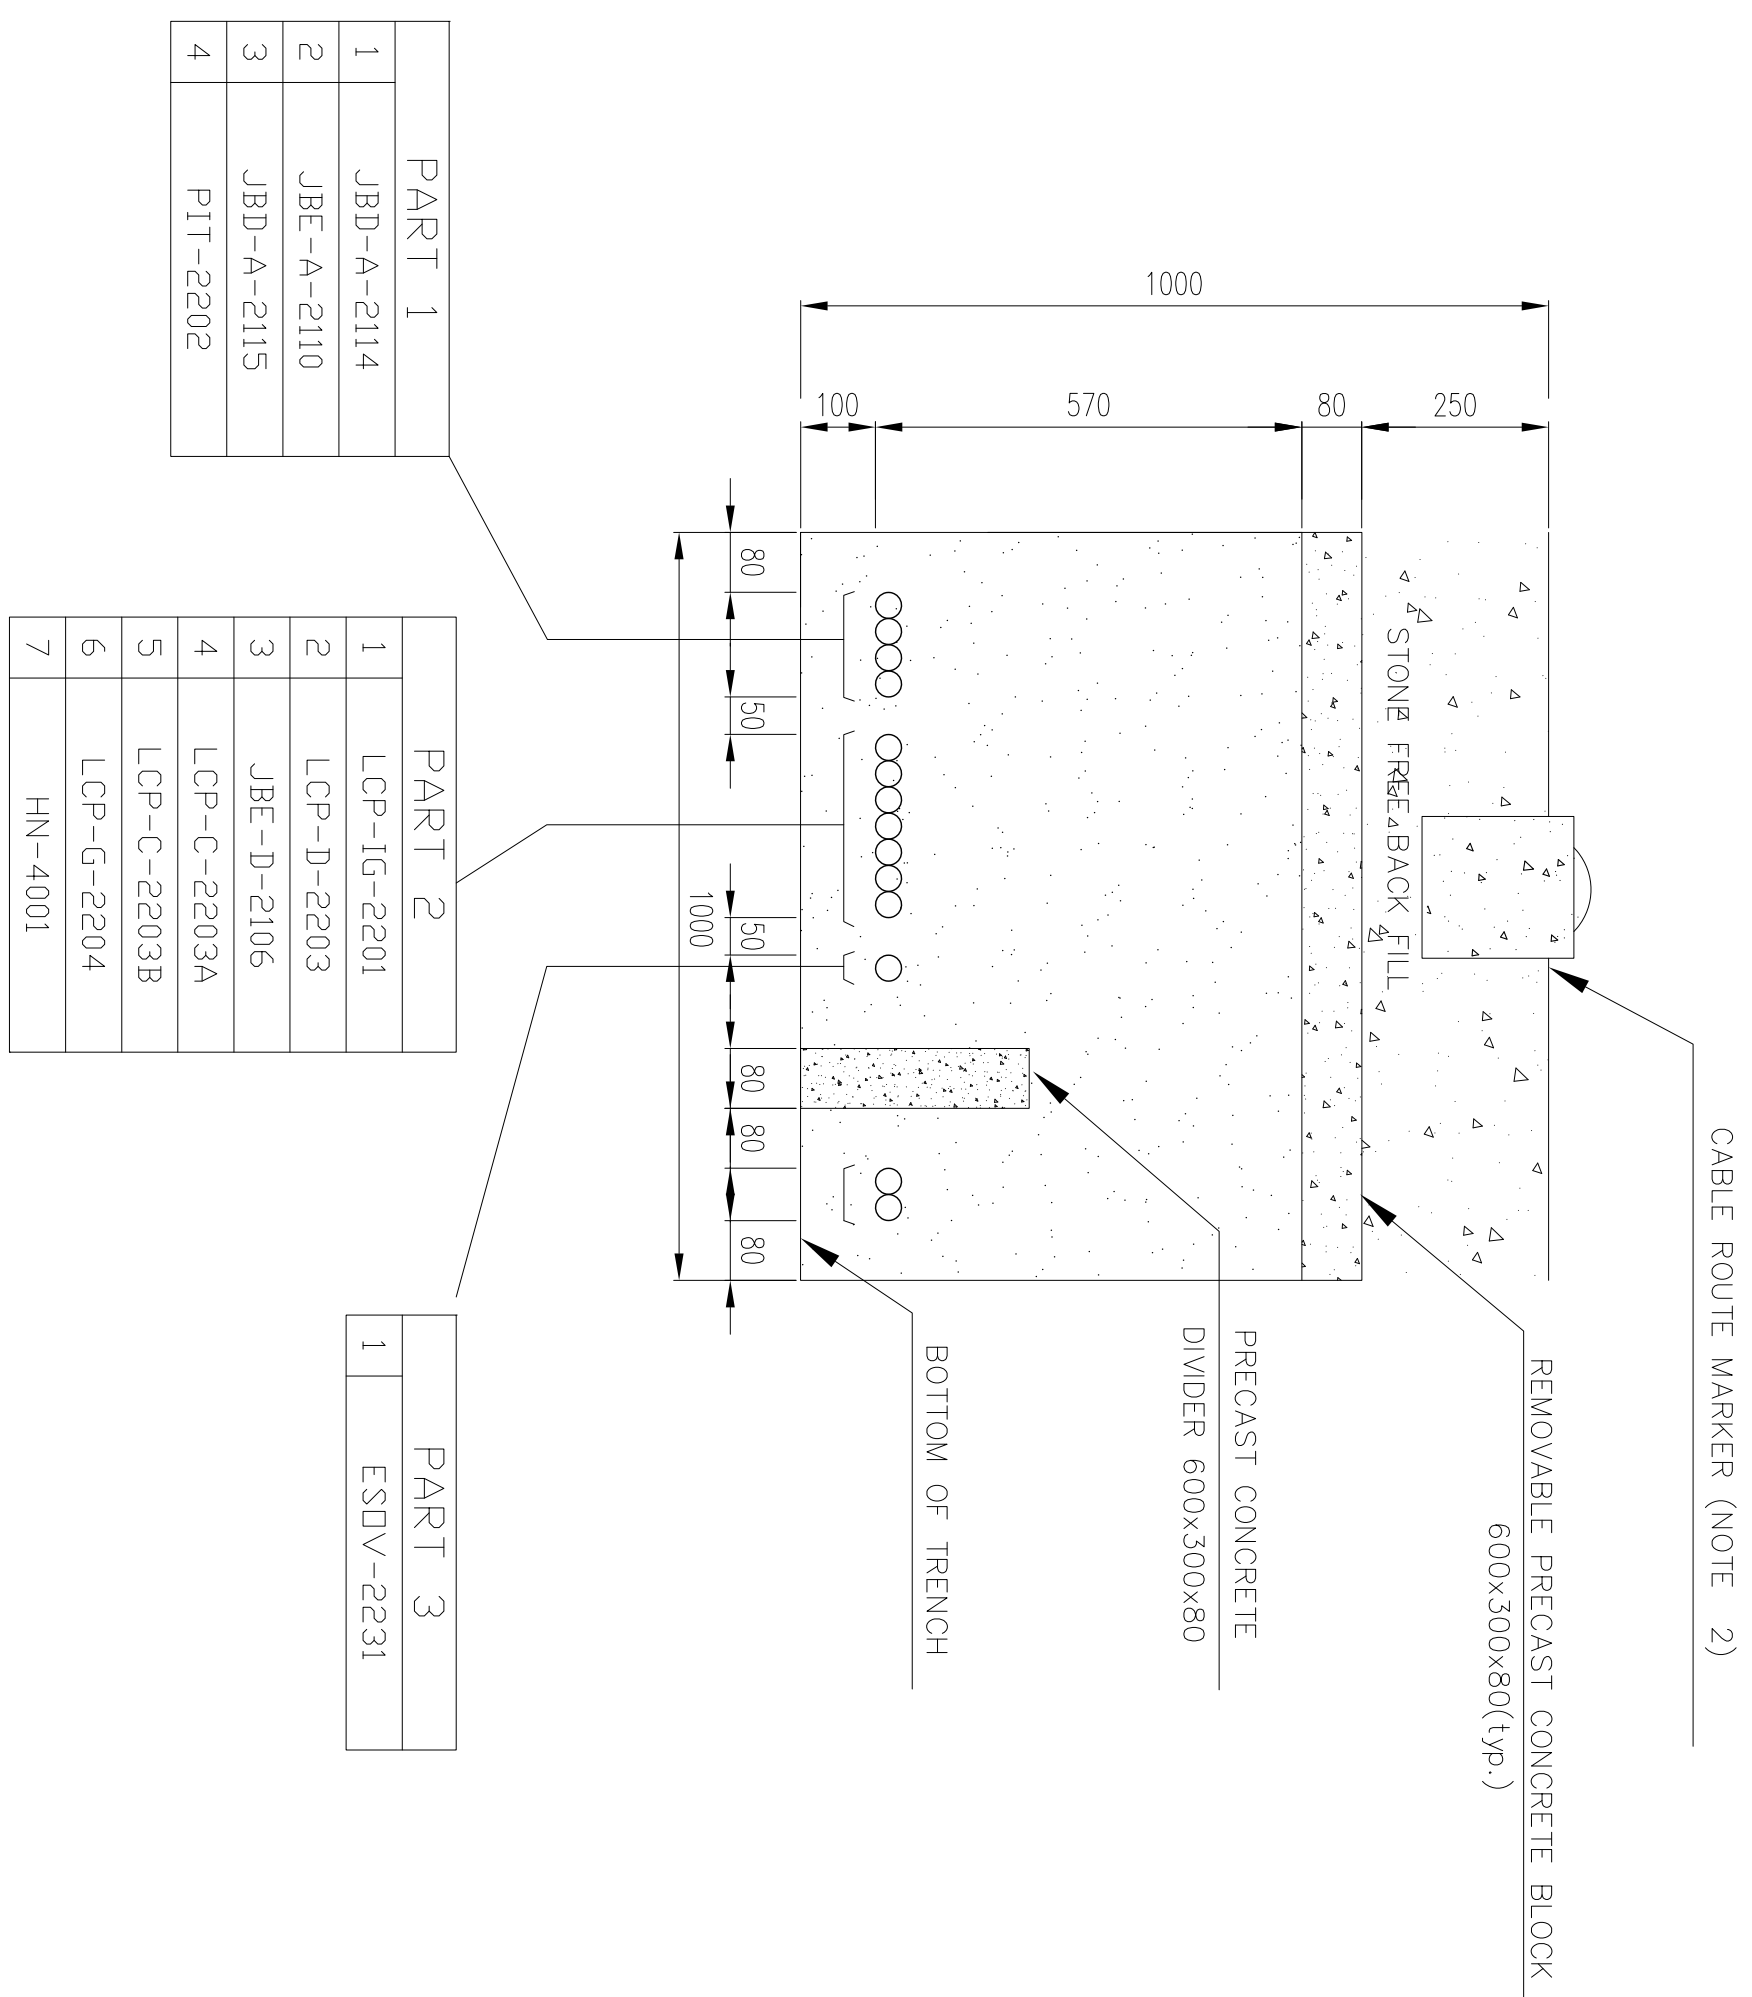

DRAWING TITLE									
INSTRUMENT / F&G CABLE TRENCH/ROUTE LAYOUT DRAWING									
NO CONSTRUCTION PERMITTED UNLESS DRAWING APPROVED									
APPROVED FOR CONSTRUCTION				BY:		DATE:			
SCALE	DRAWING NO.	SHEET NO.	REV.	BUDGET REF.	LOCATION	SIZE CLASS	SERIAL NO.	SHEET	REVISION
1/1000	BR-GCS-PEDCO-120-IN-PT-0004	11 OF 15	D01		F	2	J	7080659	11 OF 15
									D01

	</
--	--	----

[illegible]

