

NOTES

LEGEND

REFERENCE DRAWING

DRG. No. BK-GCS-PRDCC-150-AR-PR-0009

ARCHITECTURAL DRAWING FOR CCTV CONTROL ROOM - BINAK BU

KEY PLAN

EQUIPMENT ARRANGEMENT LAYOUT FOR UPS OF CCTV IN DESALTING UNIT

REV.	DATE	DESCRIPTION	BY	DATE	REV.	DATE	DESCRIPTION	BY	DATE
000	14/10/2022	IPC	HISHAMA	MEMBERSAD	***				
REV.	DATE	P.O.I.S	PRBP.	CHK.	APP.	AUT.			
PROJECT NAME: BINAK OILFIELD DEVELOPMENT/SURFACE FACILITIES GAS COMPRESSOR STATION									
PROJECT NO.: 971030									
EPC CONTRACTOR: HIRGAN ENERGY - DESIGN & INSPECTION COMPANIES					EPD/EPIC CONTRACTOR (GC): PETROBRAN DEVELOPMENT COMPANY				

DRAWING TITLE: EQUIPMENT ARRANGEMENT LAYOUT FOR UPS OF CCTV IN DESALTING UNIT

SCALE: A1

AS SHOWN

NO CONSTRUCTION PERMITTED UNLESS DRAWING APPROVED

APPROVED FOR CONSTRUCTION BY: DATE:

BUDGET REF: LOCATION SIZE CLASS SERIAL NO. SHEET REVISION

053-073-9184 P 2 P 709060 01 OF 02 000

DATE SCALE DRAWING BY CHECKED BY PROJECT ENCL.

DATE SCALE DRAWING BY CHECKED BY PROJECT ENCL.


NOTES
 1. ALL DIMENSIONS ARE IN METERS & ALL FINISHES ARE IN AREA
 2. THE LOCATION OF UPS ARE INDICATED AS PER THE DRAWING

LEGEND

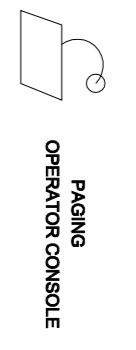

A	22" INDUSTRIAL MONITOR
B	22" INDUSTRIAL MONITOR
C	22" INDUSTRIAL MONITOR
D	22" INDUSTRIAL MONITOR
E	42 UNIT RACK 800X800X2100 mm
F	42 UNIT RACK 800X800X2100 mm
G	22 UNIT Battery Cabinet, 800X600X1000 mm
H	1 UPS SYSTEM ,800X300X800 mm
	46" INDUSTRIAL VIDEO WALL

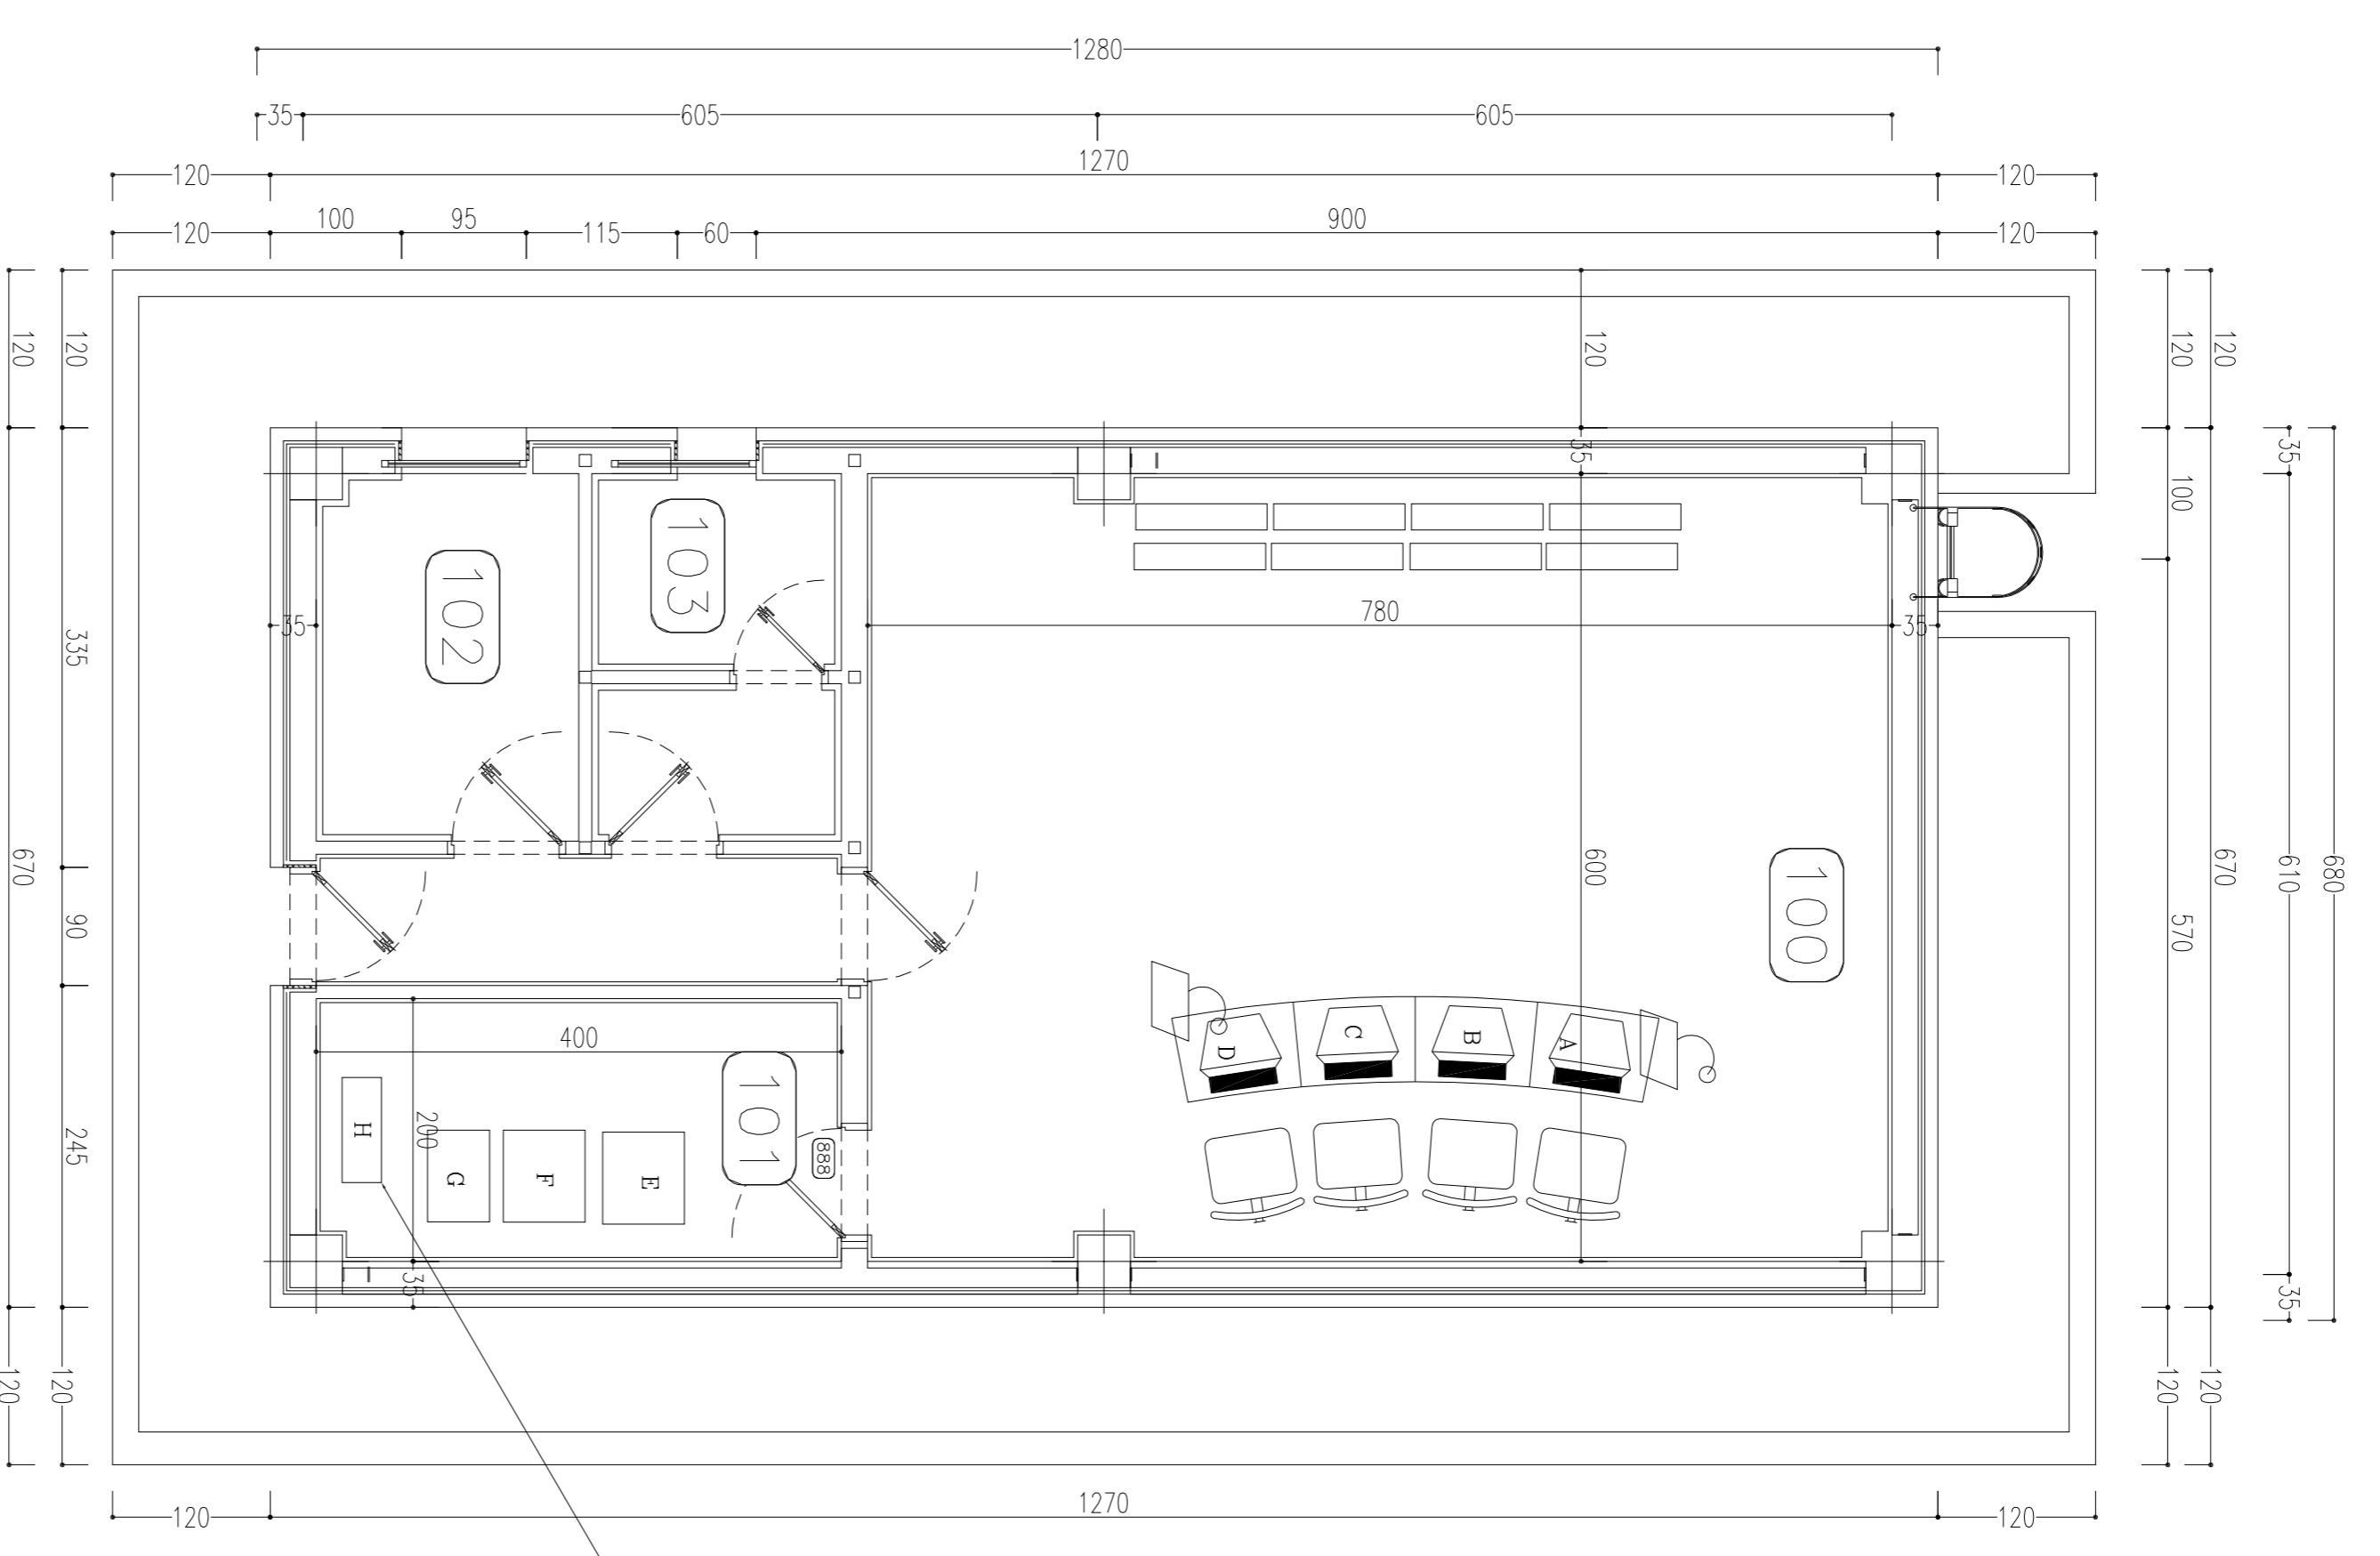


- SPACE TAG NUMBER
- 100 CONTROL ROOM
 - 101 RACK ROOM
 - 102 PANTRY
 - 103 WC

REFERENCE DRAWING

ARCHITECTURAL DRAWING FOR ICV CONTROL ROOM - BINAK BU	BR-GCS-FRMO-150-JR-IM-0009
DWG. No.	

KEY PLAN

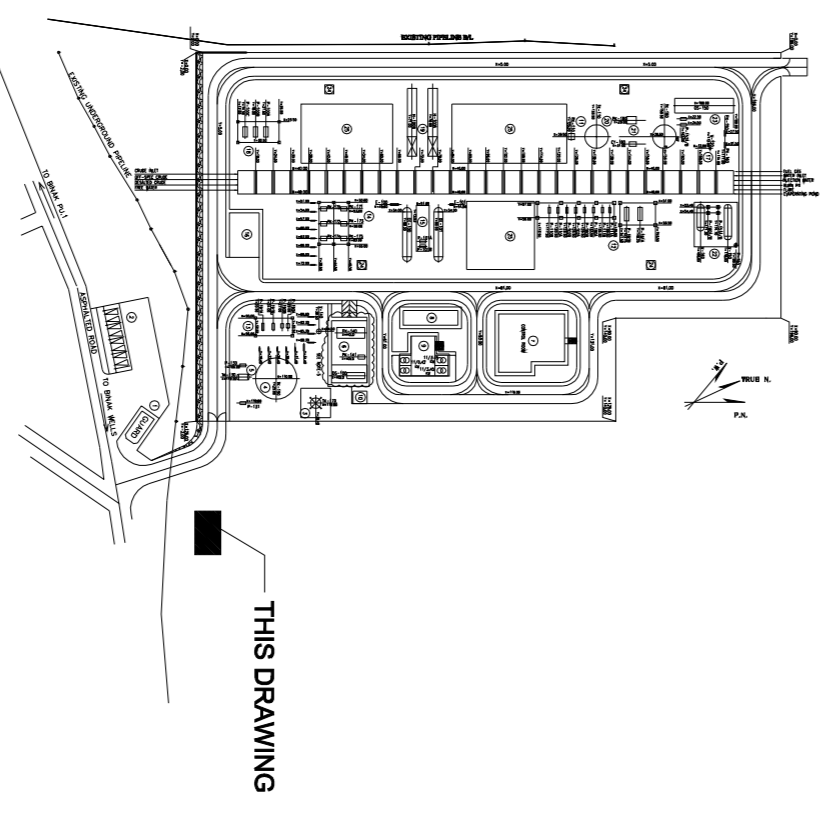

REV.	DATE	DESCRIPTION	BY	DATE	REV.	DATE
***	*****	*****	***	*****	***	*****
DOO	AUG 2022	IPC	HISHAMA	MANSHOUR	***	
REV.	DATE	P.O.I.S	PREP.	CHK.	APP.	AUT.
PROJECT NAME: BINAK OILFIELD DEVELOPMENT/SURFACE FACILITIES GAS COMPRESSOR STATION						
PROJECT NO.: 971050						
EPC CONTRACTOR: HIRGAN ENERGY - DESIGN & INSPECTION COMPANIES			ERD/EPC CONTRACTOR (GC): PETROBRAN DEVELOPMENT COMPANY			

DRAWING TITLE: EQUIPMENT ARRANGEMENT LAYOUT FOR UPS OF CCTV IN DESALTING UNIT

SCALE: A1

AS SHOWN

NO CONSTRUCTION PERMITTED UNLESS DRAWING APPROVED

APPROVED FOR CONSTRUCTION BY: DATE:

BUDGET REF: LOCATION SIZE CLASS SERIAL NO. SHEET REVISION

053-073-9184 P 2 P 709060 02 OF 02 DOO