


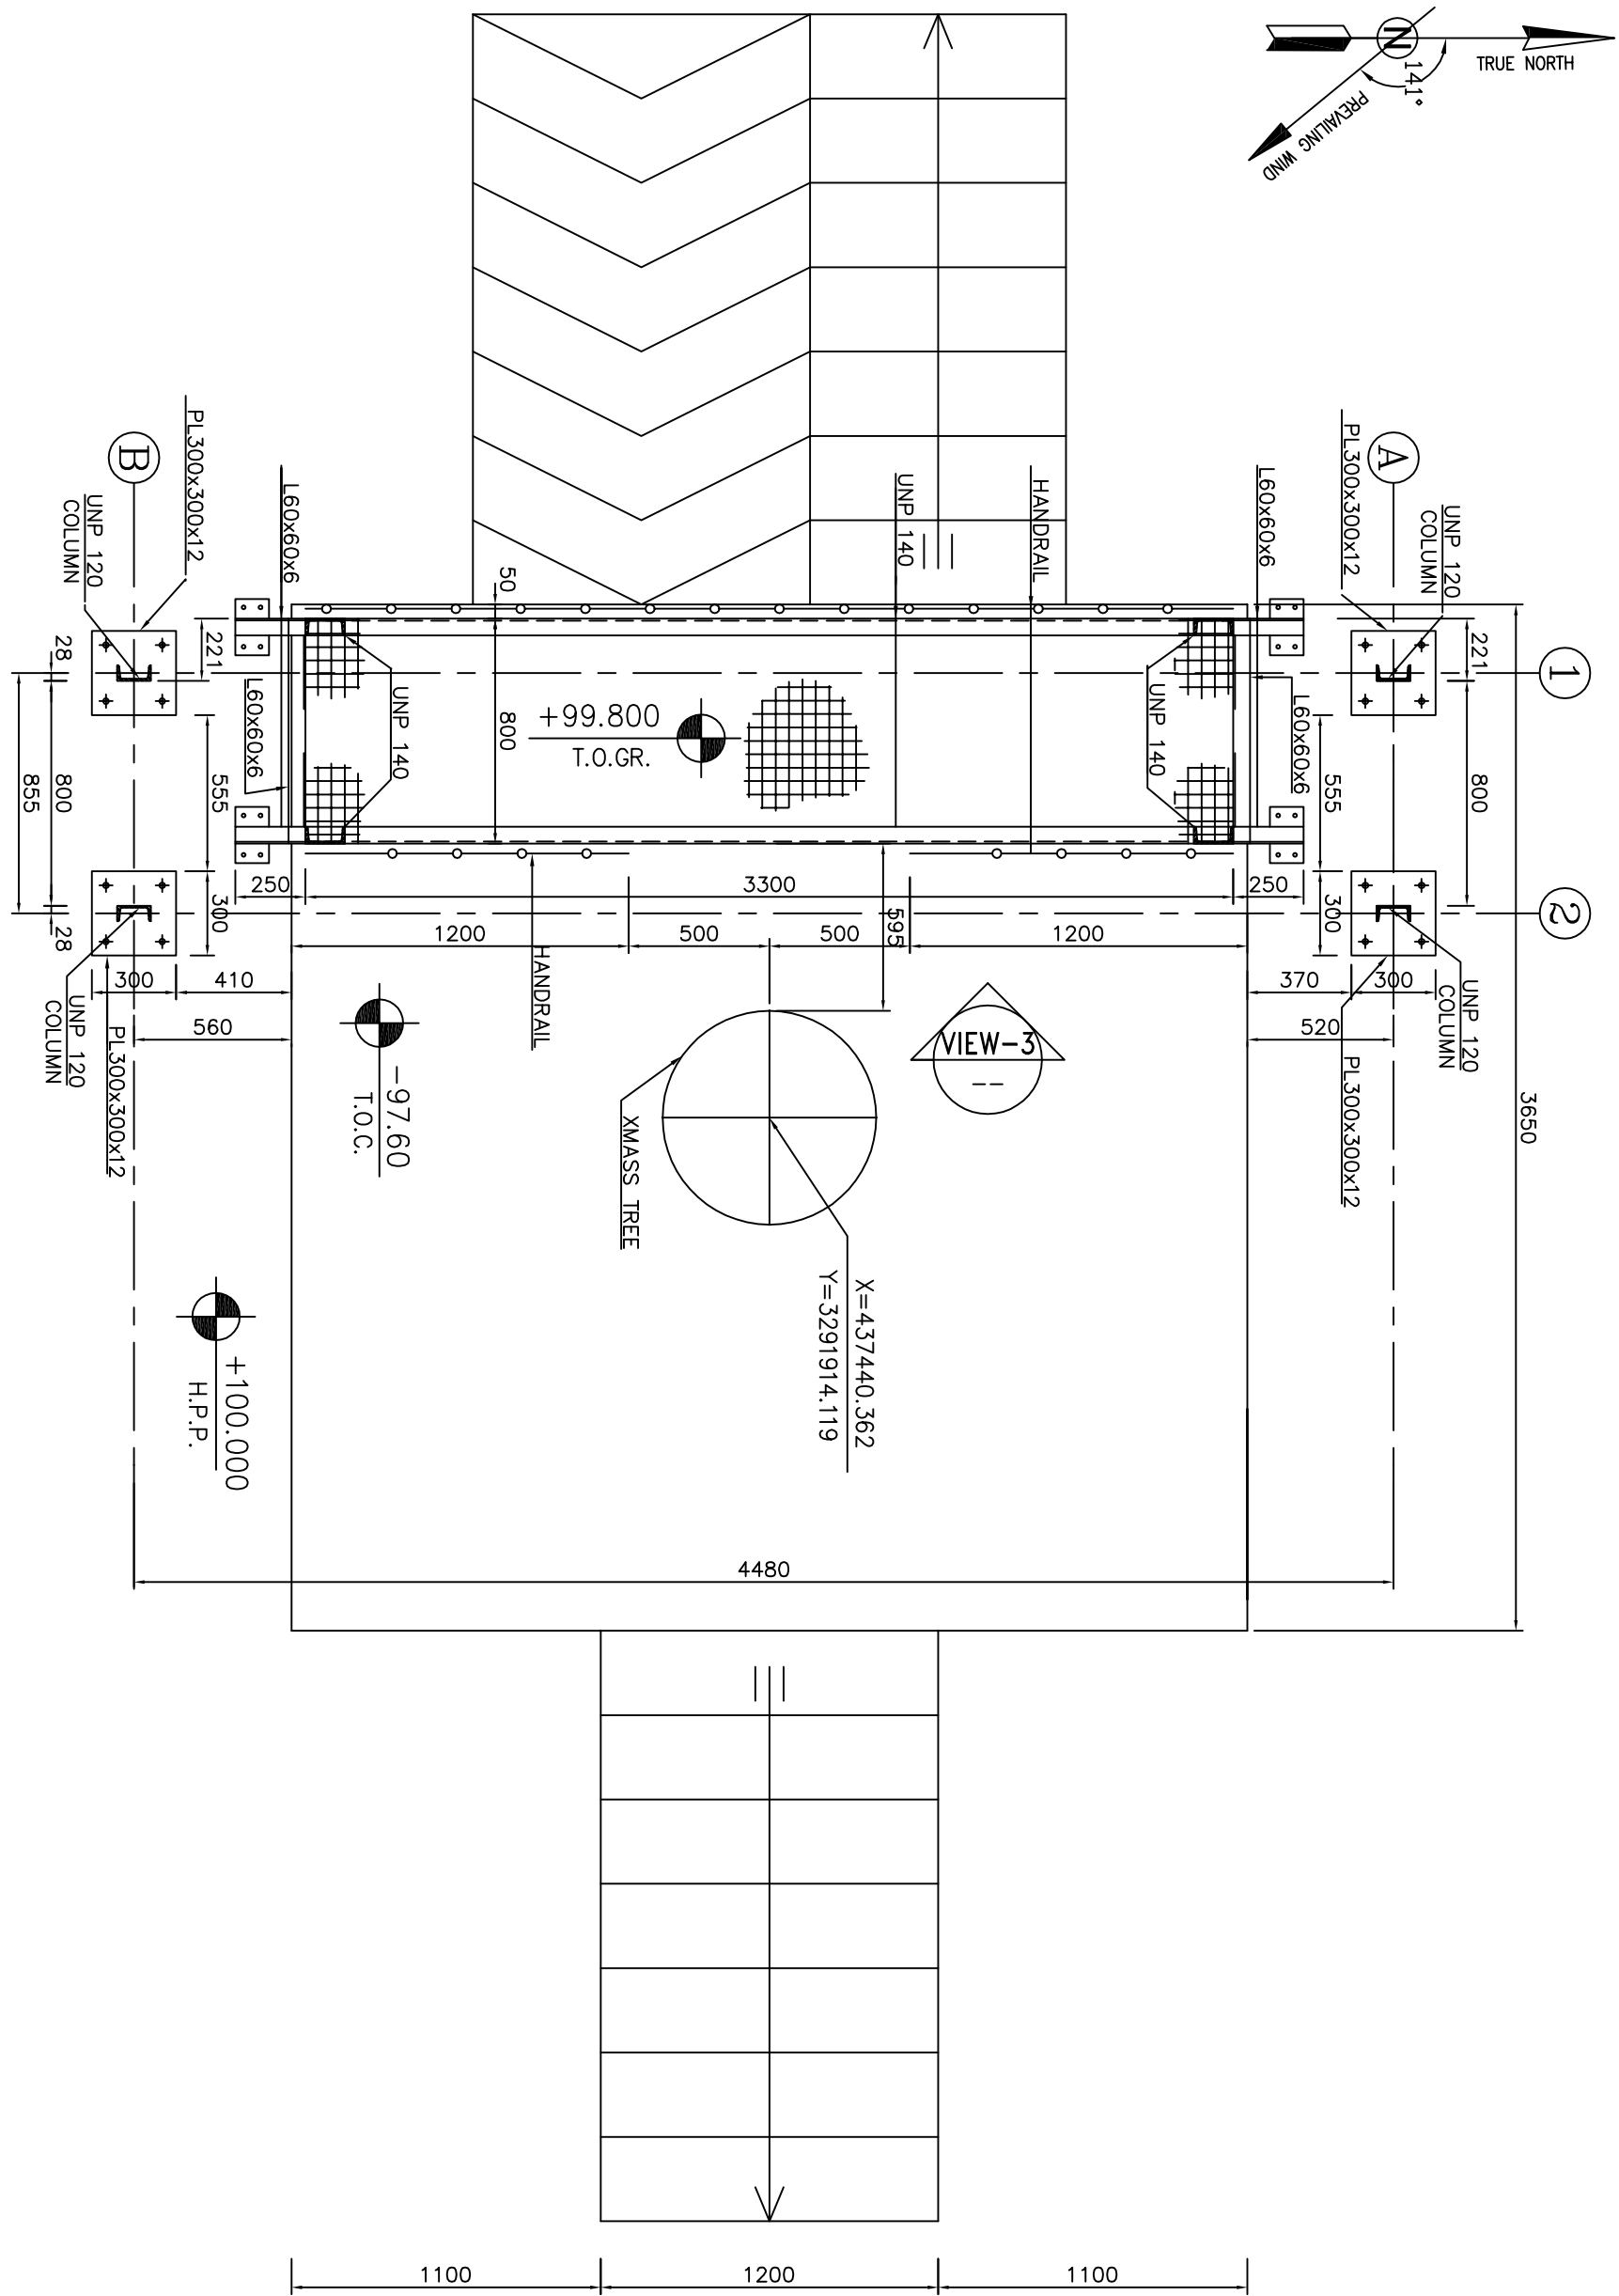


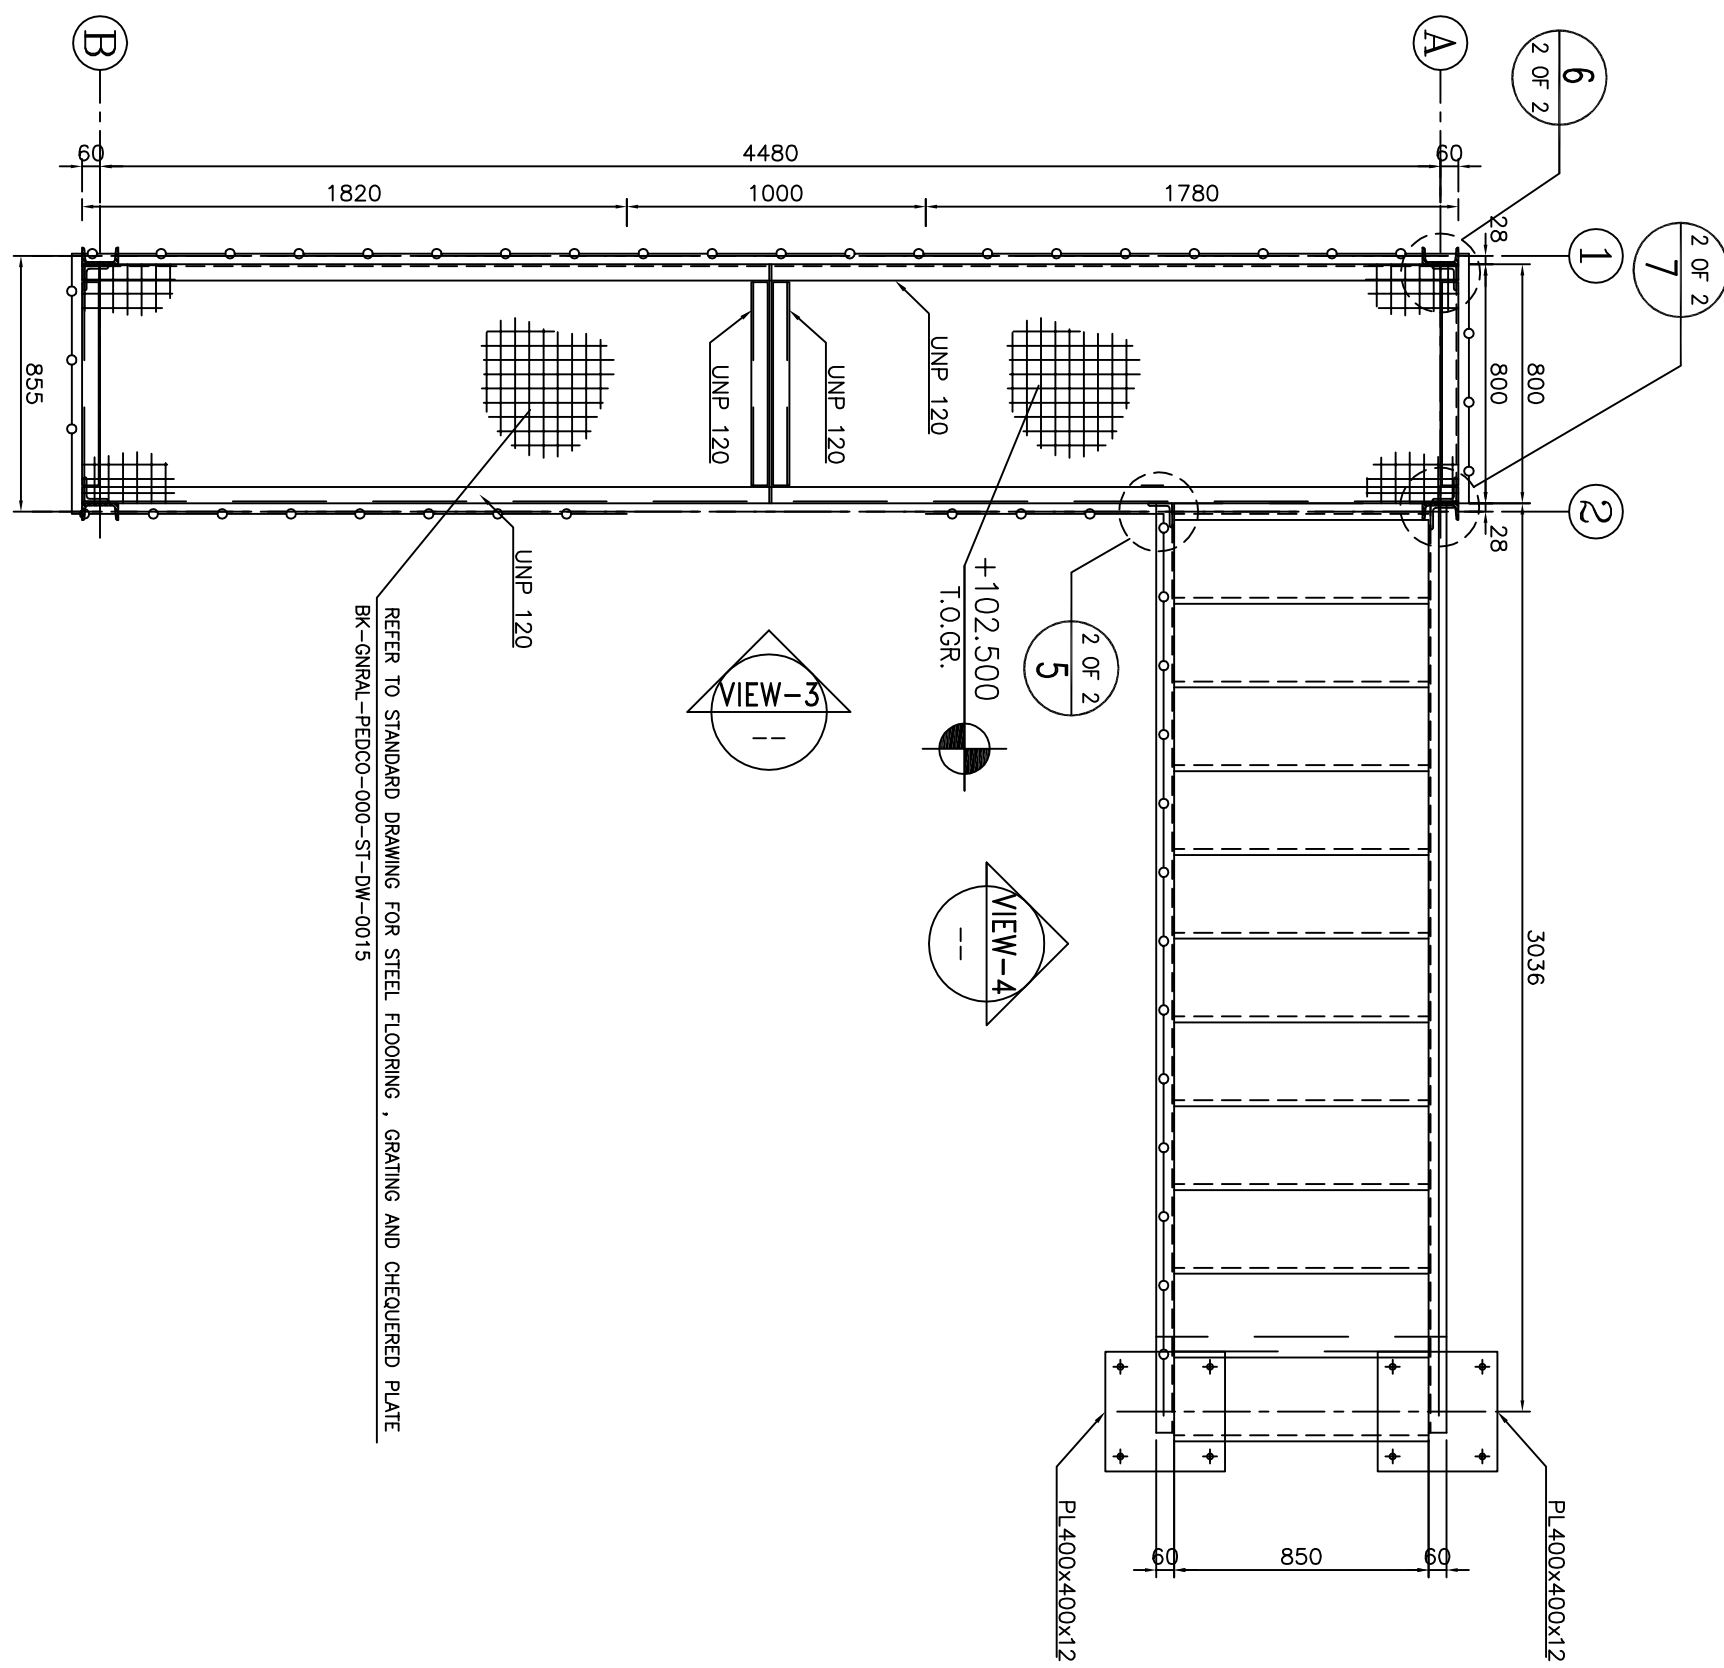

PLAN OF PLATFORM AT EL. +100.00

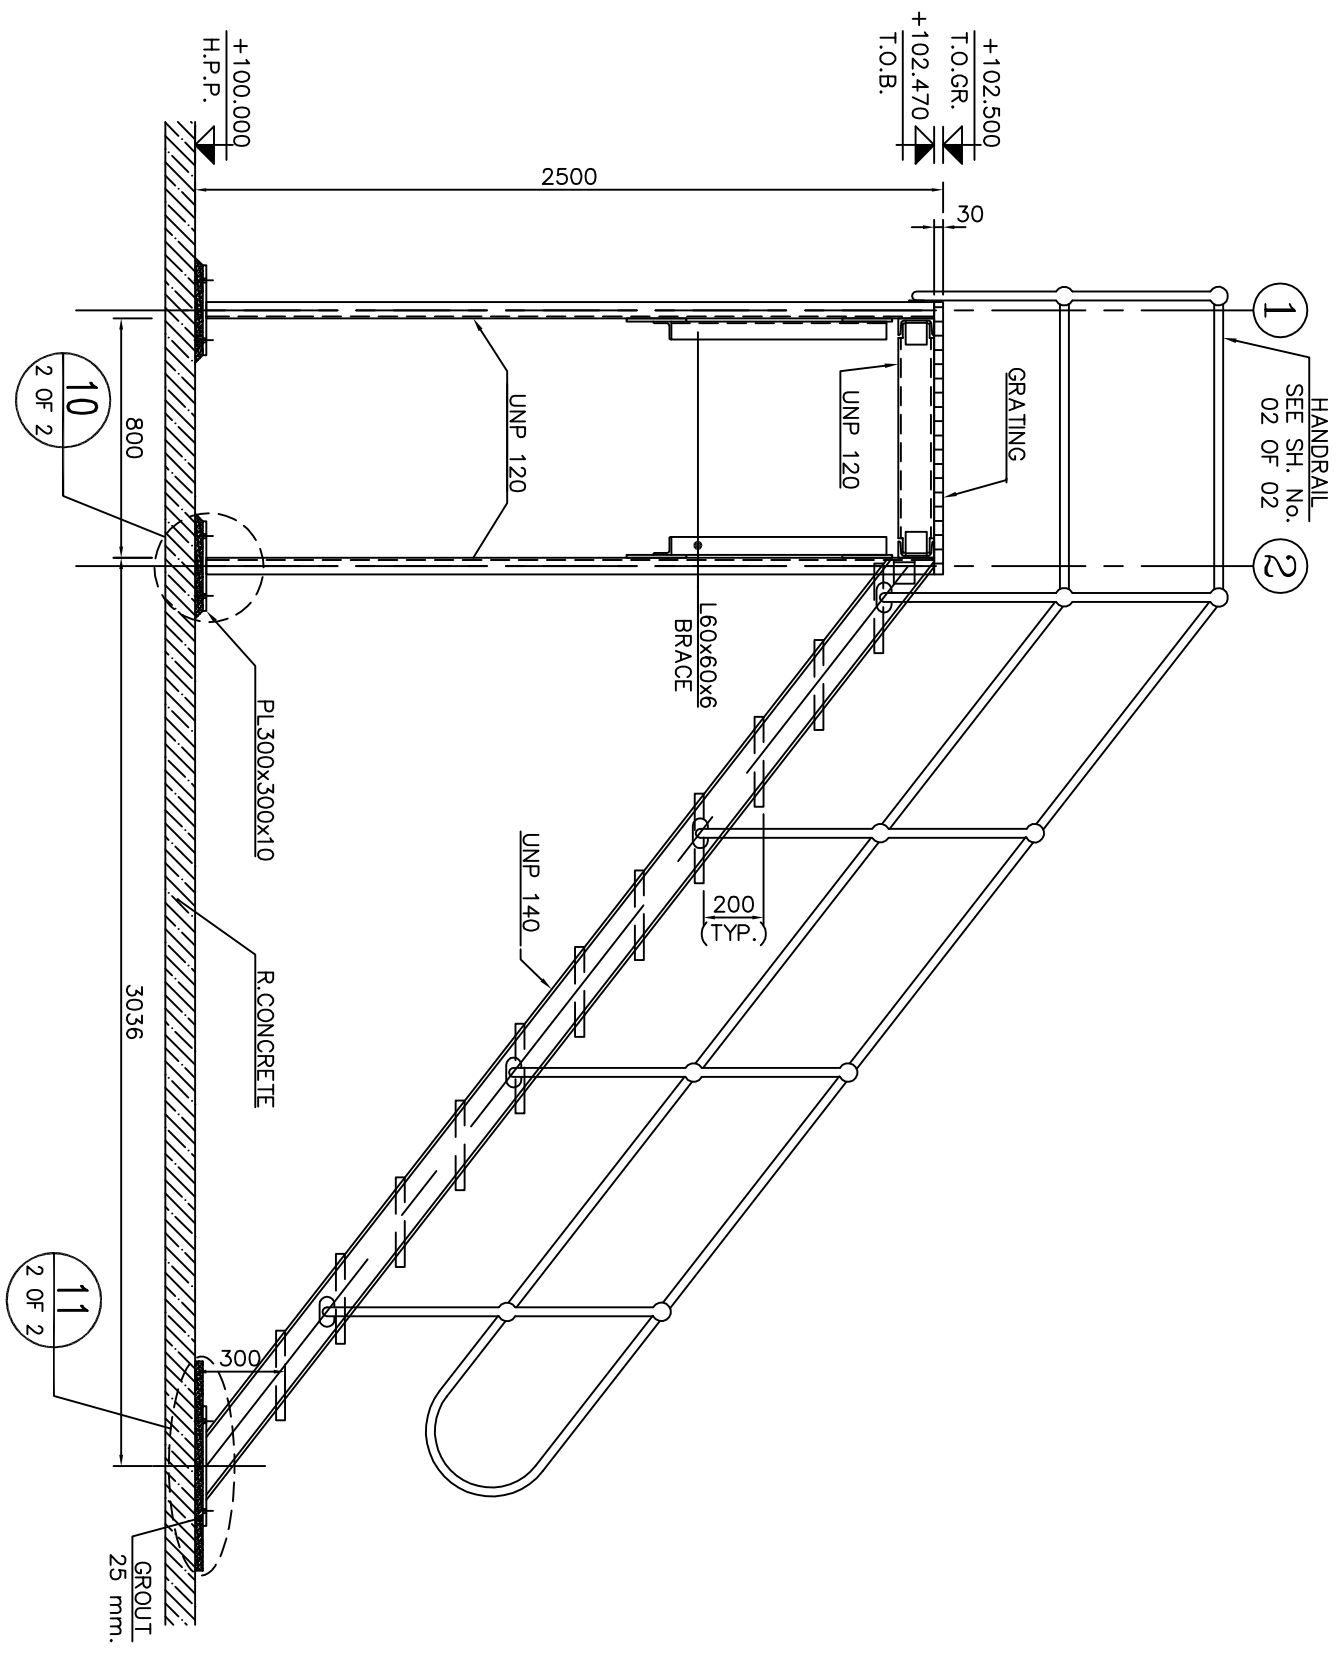

PLAN OF PLATFORM AT EL. +102.500

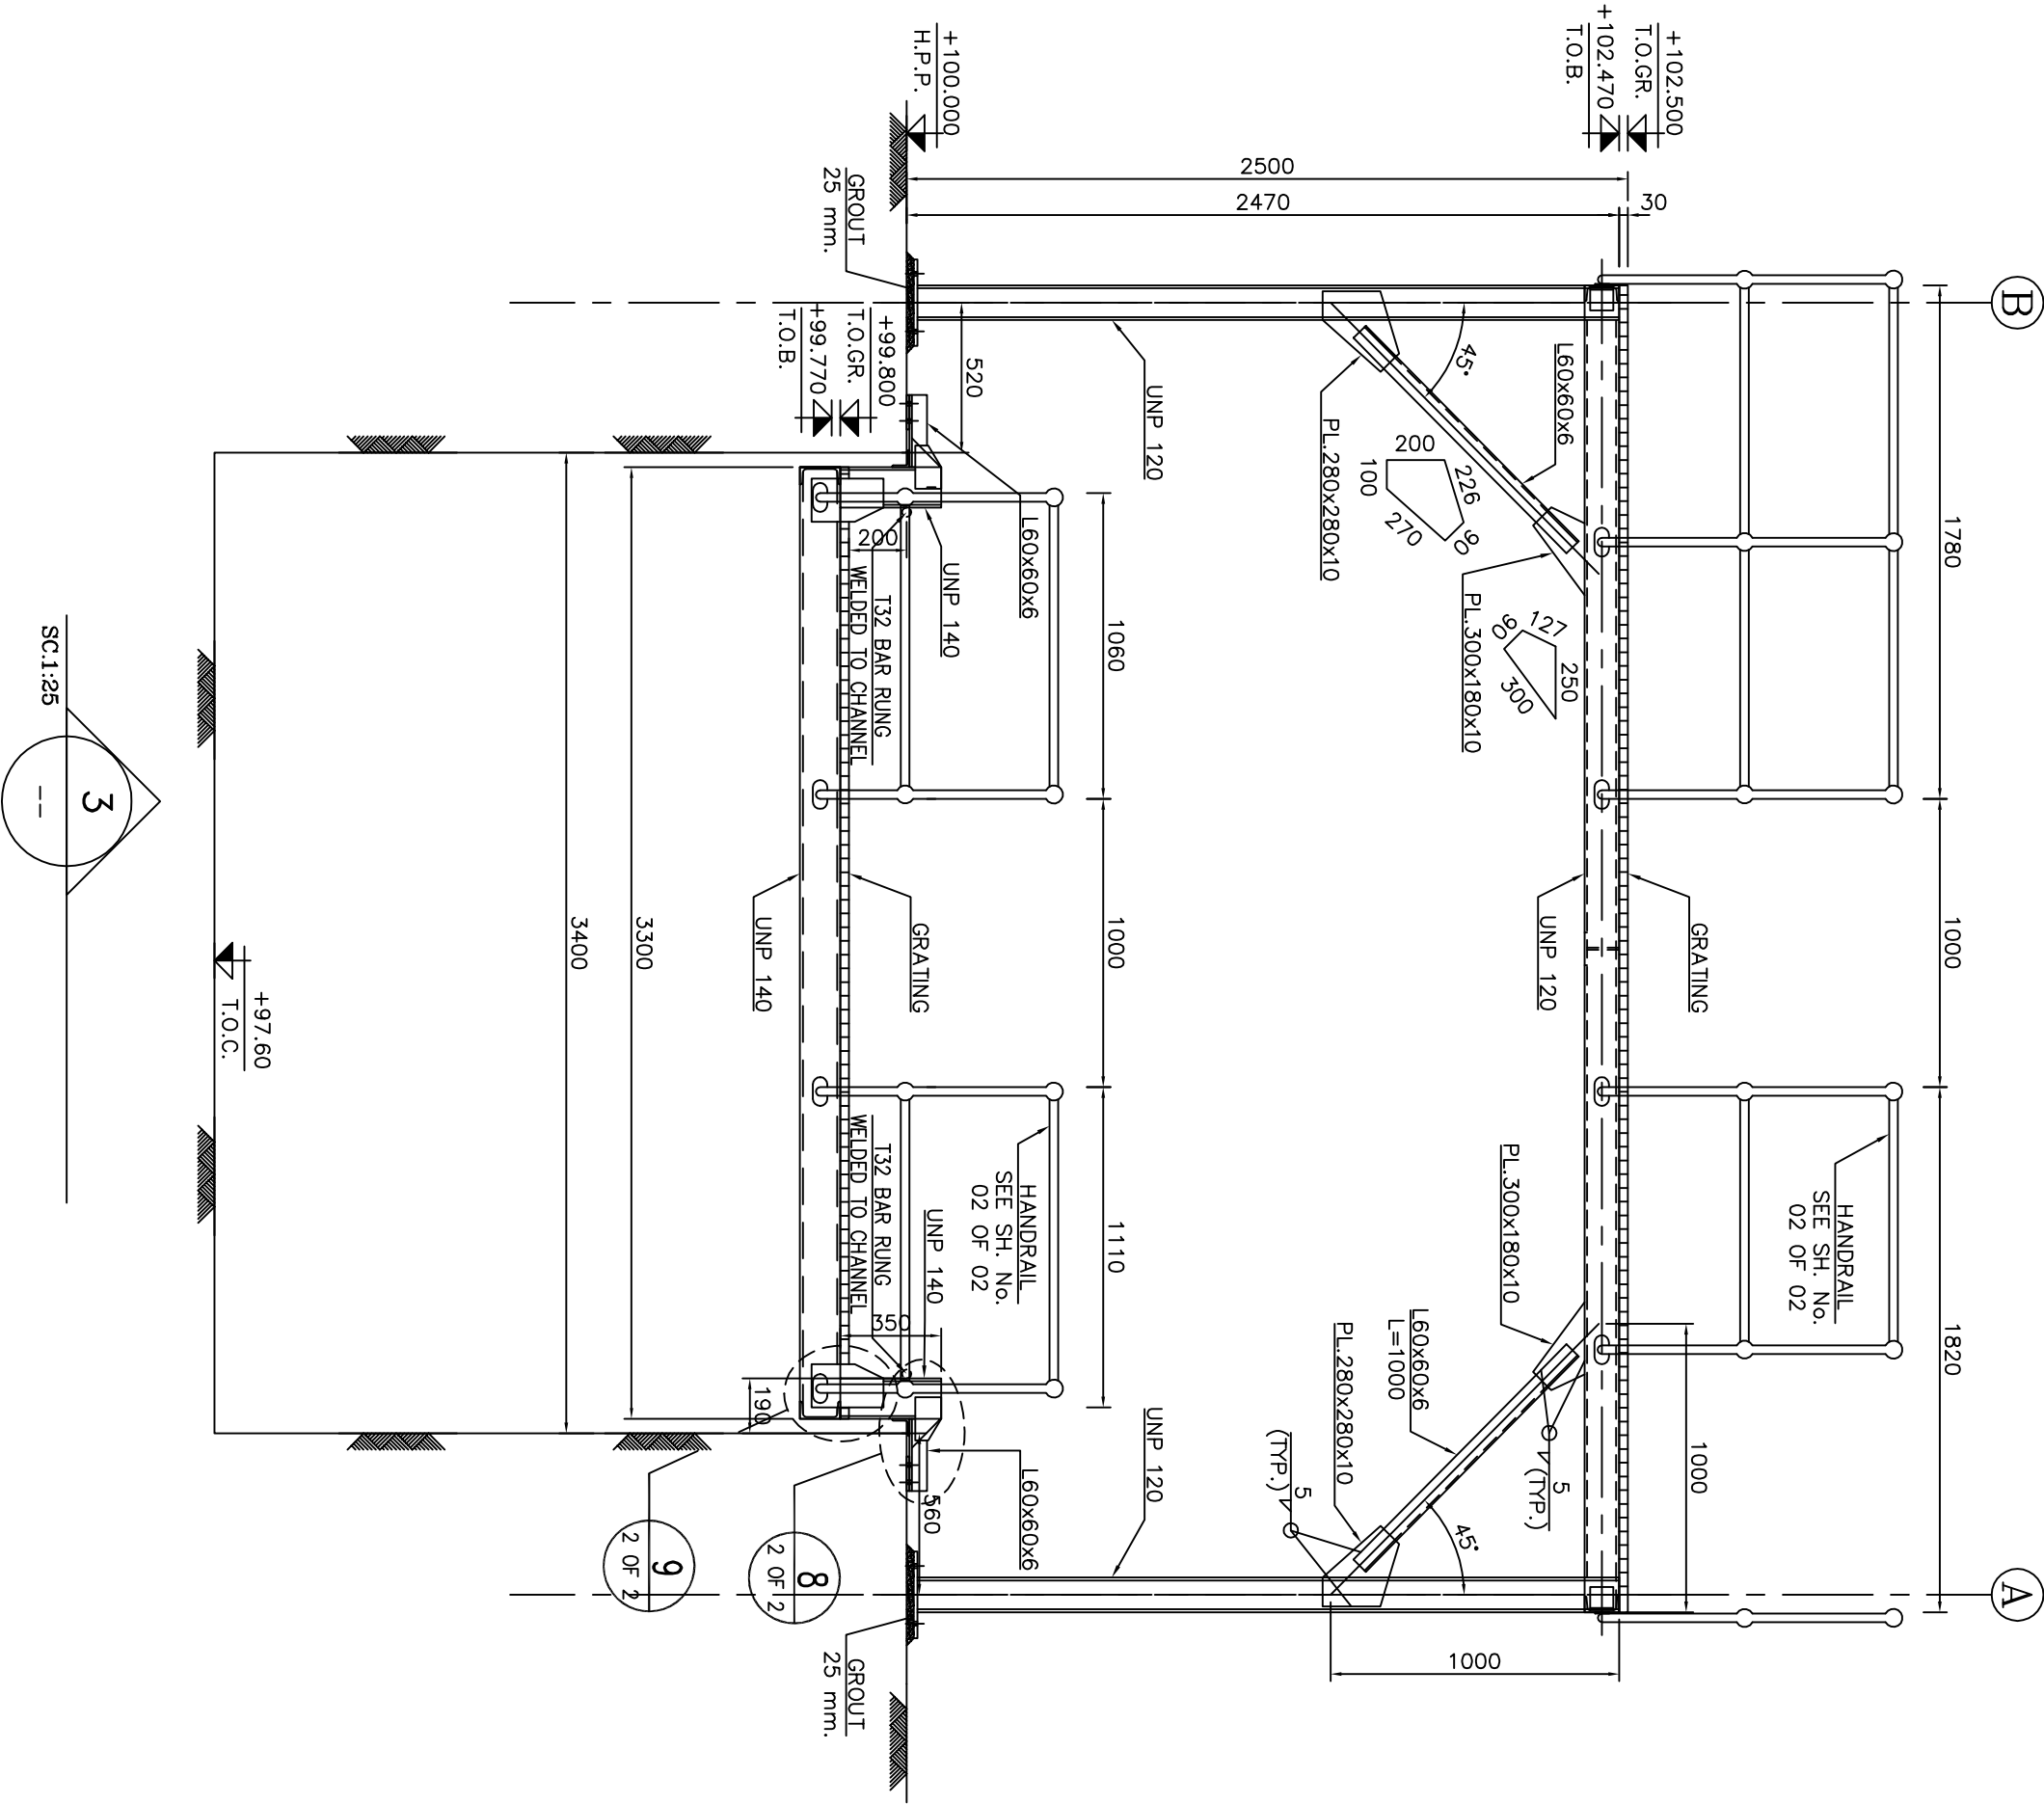

- NOTES
- 1) DIMENSIONS ARE IN "mm" AND ELEVATIONS IN "m" UNLESS SPECIFIED.
 - 2) ALL DIMENSIONS AND ELEVATIONS SHALL BE CHECKED BY THE CONTRACTOR PRIOR TO CONSTRUCTION.
 - 3) CONTRACTOR SHALL CHECK THE DRAWING WITH ALL ARCHITECTURAL, MECHANICAL, ELECTRICAL, PLUMBING & ELECTRICAL DRAWINGS BEFORE CONSTRUCTION AND ANY REQUIRED MODIFICATIONS SHALL BE CONSIDERED WITH PRIOR CLIENT APPROVAL.
 - 4) REFERENCE COORDINATES E=1000.000 , N=1000.000 REFER TO UTM
 - 5) H.P.P. 100.00mm CORRESPONDING TO 34.26 M.S.L.
 - 6) ANCHORS BOLTS, NUTS, WASHERS, OTHER THREADED FASTENERS & ALL STEEL STAIR MEMBERS SHALL BE HOT DIP GALVANIZED ACCORDANCE WITH ISIRI 1929 & STEEL PLATES SHALL BE HOT DIP GALVANIZED WITH ISIRI 16353.
 - 7) STEEL MATERIALS SHALL BE CONSIDERED FOR: PROFILES, PLATES AND GRATING AS ISIRI 14262-2 (S235JR)

REFERENCE DRAWING		DRG. No.
STANDARD DRAWING FOR ANCHOR BOLTS	BK-CNRAL-PEBDO-00-SF-DW-0002	
STANDARD DRAWING FOR STEEL STAIRS	BK-CNRAL-PEBDO-00-SF-DW-0003	
STANDARD DRAWING FOR OPERATING PLATFORM	BK-CNRAL-PEBDO-00-SF-DW-0005	
STANDARD DRAWING FOR HANDRAIL	BK-CNRAL-PEBDO-00-SF-DW-0006	
GENERAL NOTES - STEEL STRUCTURES	BK-CNRAL-PEBDO-00-SF-DW-0012	
STANDARD DRAWING FOR STEEL FLOORING	BK-CNRAL-PEBDO-00-SF-DW-0015	
SPECIFICATION FOR ERECTION OF STEEL STRUCTURES	BK-CNRAL-PEBDO-000-SF-SR-0003	
SPECIFICATION FOR FABRICATION OF STEEL STRUCTURES	BK-CNRAL-PEBDO-000-SF-SR-0003	

KEY PLAN

DO3	JUL.2022	APC	R.BEBOUR	M.FAREHAM	Maheshad	***			
DO2	JUN.2022	JFA	R.BEBOUR	M.FAREHAM	Maheshad	***			
DO1	APR.2022	IPC	R.BEBOUR	M.FAREHAM	Maheshad	***			
DO0	JAN.2022	IPC	R.BEBOUR	M.FAREHAM	Maheshad	***			
REV.	DATE	P.O.I.S	PREP.	CHK.	APP.	AUT.			
PROJECT NAME: BINAQ OILFIELD DEVELOPMENT/SUB-SURFACE WORK PACKAGES							PROJECT NO.: 971020  THE ORIGINAL AND ALL COPIES OF THIS DRAWING TOGETHER WITH THE COPYRIGHT THEREON ARE THE SOLE PROPERTY OF N.I.S.O.C./ FIELDS		
EPC CONTRACTOR: BPD/PPC CONTRACTOR (CO):									
BINAQ OILFIELD DEVELOPMENT SUB-SURFACE WORK PACKAGES									
BINAQ OILFIELD DEVELOPMENT SUB-SURFACE WORK PACKAGES									

DRAWING TITLE: PLATFORM STRUCTURE DRAWING - WOIS									
SCALE: SIZE: DRAWING NO. SHEET NO. REV. BUDGET REF. LOCATION/ SIZE CLASS SERIAL NO. SHEET REVISION									
N.T.S.	A1	BK-WOIS-PEBDO-110-SF-DW-0002	1 OF 2	DO3	053-073-9164	P	4	M	707468 1 OF 2 DO3

