
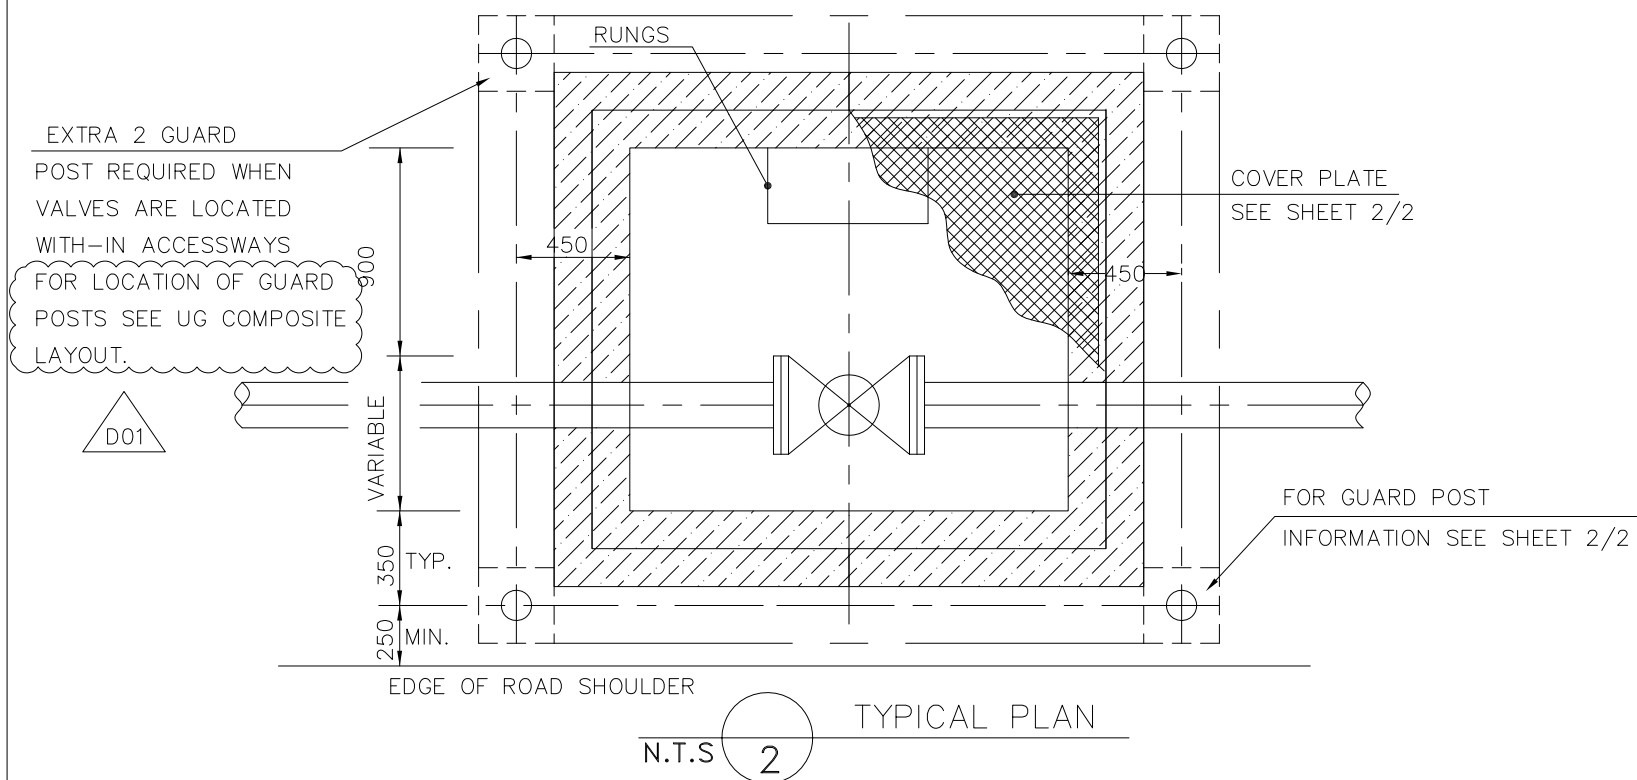
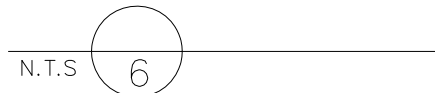
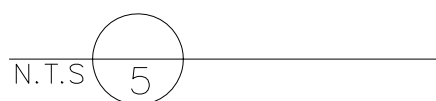


[illegible]

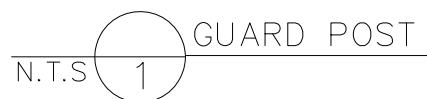

| NOTES                                                        |
|--------------------------------------------------------------|
| 1- ALL DIMENSION ARE IN MILLIMETERS UNLESS OTHERWISE STATED. |

| LEGEND                                                                              |                     |
|-------------------------------------------------------------------------------------|---------------------|
|  | REINFORCED CONCRETE |
|  | LEAN CONCRETE       |
|  | BACKFILL            |
|  | GRAVEL              |
|  | UNPAVED AREA        |
|  | SAND CEMENT GROUT   |

| REFERENCE DRAWING                         | DRG. No.                     |
|-------------------------------------------|------------------------------|
| Specification For Concrete Work           | BK-GNRL-PEDCO-000-ST-SP-0001 |
| Underground System Single Valve Pits      | NIOEC-SD-1006-5/10-A3        |
| Valve Chambers & Trenches For Water Pipes | IPS-D-CE-190                 |

|  |          |
|--|----------|
|  | KEY PLAN |
|--|----------|

[illegible]